

SEWER TAPPING PERMIT

Issued by

The City of Napoleon Engineering Dept.

255 West Riverview Ave. Napoleon, Ohio 43545 Pn. 592-4010

Entry No. _____

Permit No. SA 0192 Issued 6-11-90 Build. Permit No. 02002

Permit Fee \$ 60.00

Job Location 900 MELODY LAKE

Street Bond \$ _____

Lot 10 BRICKYARD

Date Paid 6-11-90

Issued By EH sub div. or legal disc.

Owner BECK'S CONSTRUCTION Pn. 592-8707

Address 11-622 RD M

Agent BECK'S CONSTRUCTION Pn. 592-8707

Address 11-622 RD M

for office use only
.....

WORK INFORMATION

Sanitary Sewer Tap Size of Tap 4 Size and Type of Sewer SID.R.I.S Street to be Opened

Storm Sewer Tap Size of Tap 4 Size and Type of Sewer R.D.I Street to be Opened

Street opening Agreement Approval Date Opening Bond Fee (Set by Engineer)

READ AND SIGN BELOW; The undersigned hereby agrees complete the work described above and to make use of said sewers only as allowed by and in strict accordance with all applicable provisions of The Napoleon Engineering Dept. Rules and Regulations, The Napoleon Standard Specification for Water Main, Sanitary Sewer and Storm Sewer Construction and other Pertinent Sections of the Napoleon Code of Ordinances.

Date June 26 1990 Signature of Applicant Beck's Construction

Beck's Construction
By Robert J. Beck
Permit not valid without signature

INSPECTION RECORD _____ to be completed by the Field Inspector

Date Inspection is made _____ Size and Type of Sewer _____


Location _____ Depth _____ Type of Test _____ Additional Information _____

Date _____ Inspected By _____ signature of inspector

Sketch Of Installation on Back or Attached

SITE PLAN FOR
BECK'S CONSTRUCTION CO.
 LOT NO. 10, PHASE I BRICKYARD SUB-
 DIVISION, CITY OF NAPOLEON, HENRY CO., OHIO.

INDIANA AVE - 50' R/W

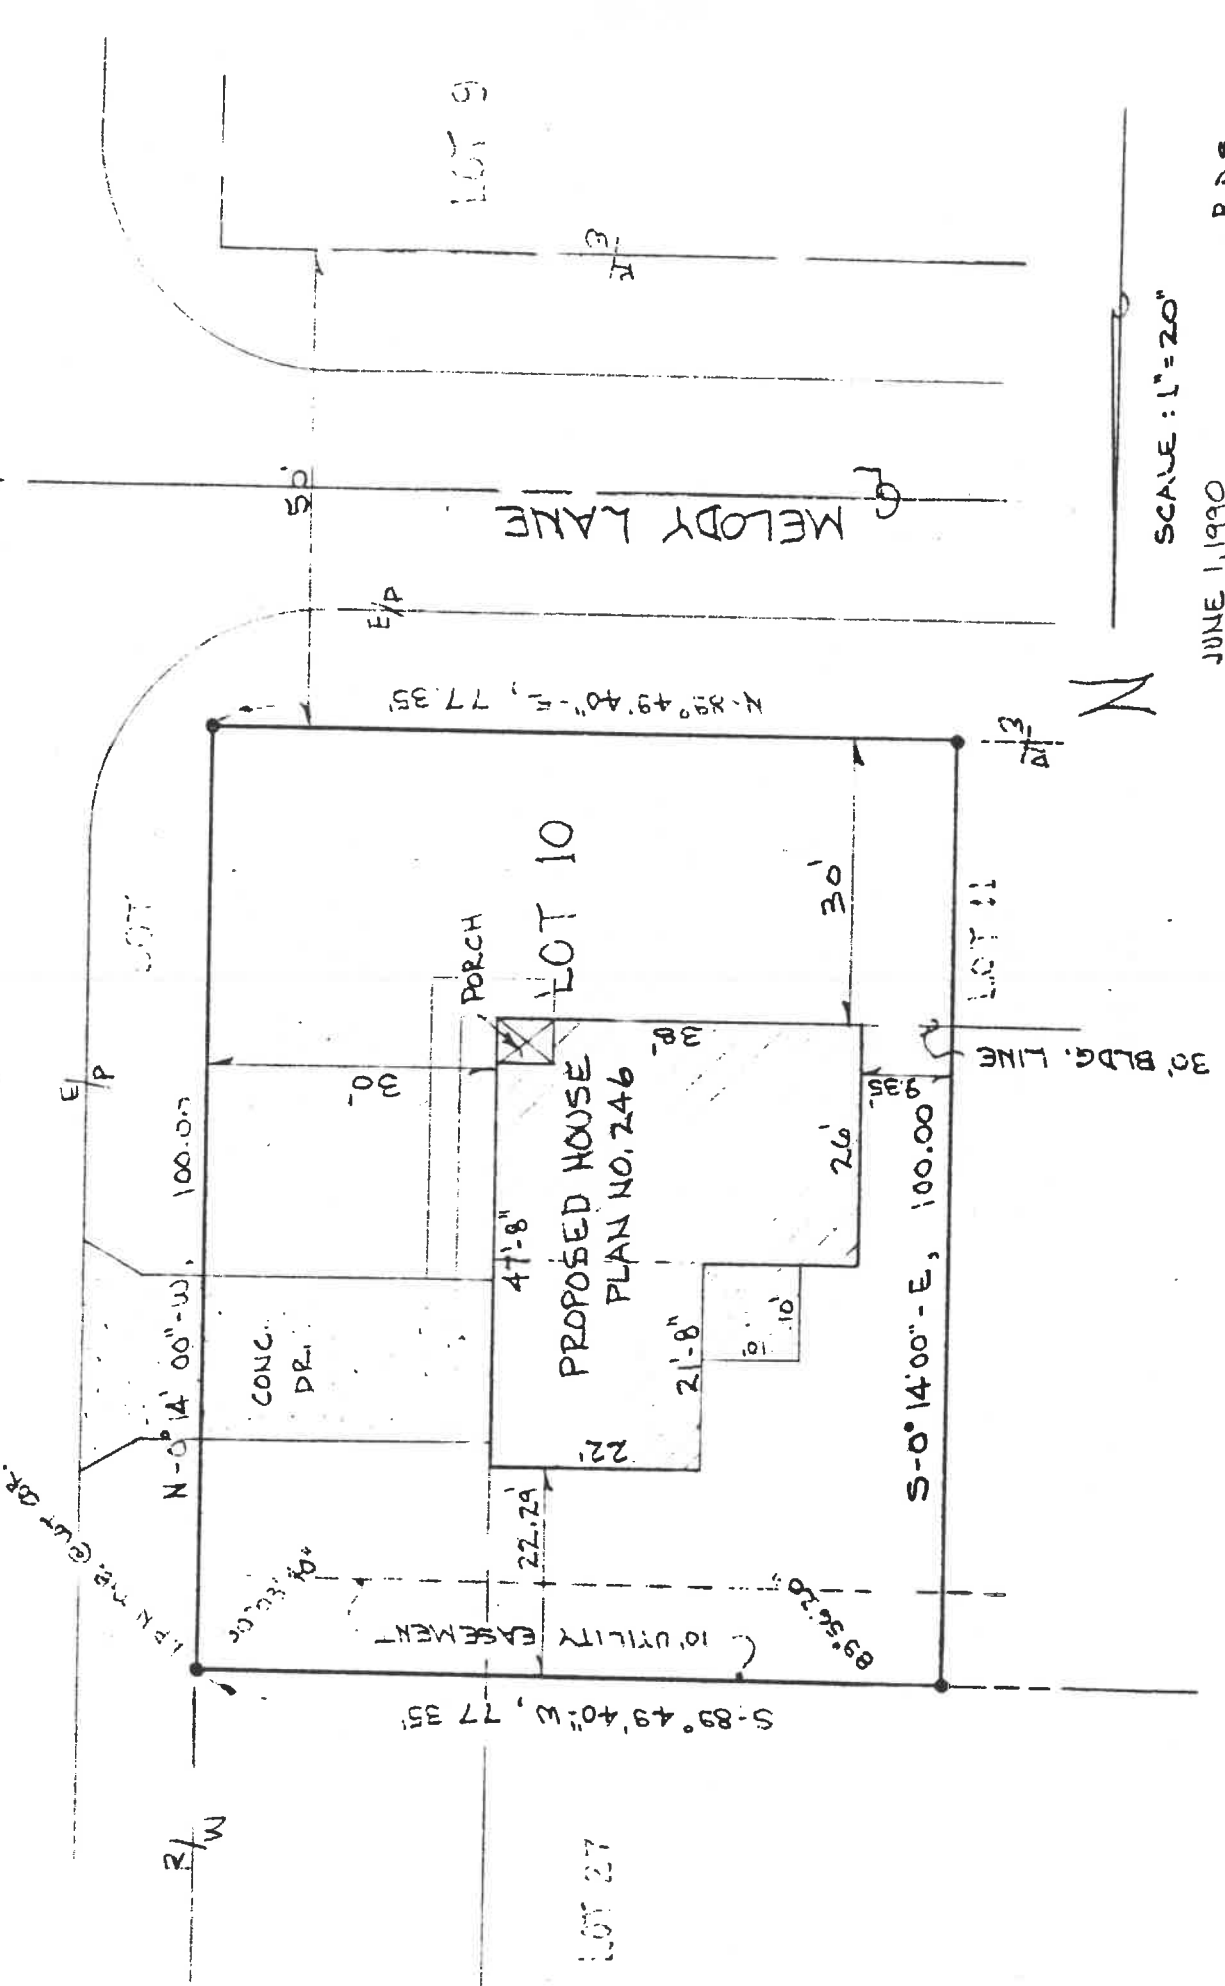

MELODY LANE

SCALE: 1" = 20'

JUNE 1, 1990

R.D.S.