

TOP VIEW

↑
NORTH

DOWNTOWN
NAPOLÉON

BRIDGE

RIVER

DRIVE THRU ENTRANCE

TOP
SIGN


EAST SIGN

TRAFFIC
FLOW


GATE
ISLAND

WINDOW
NEED

TRAFFIC FLOW

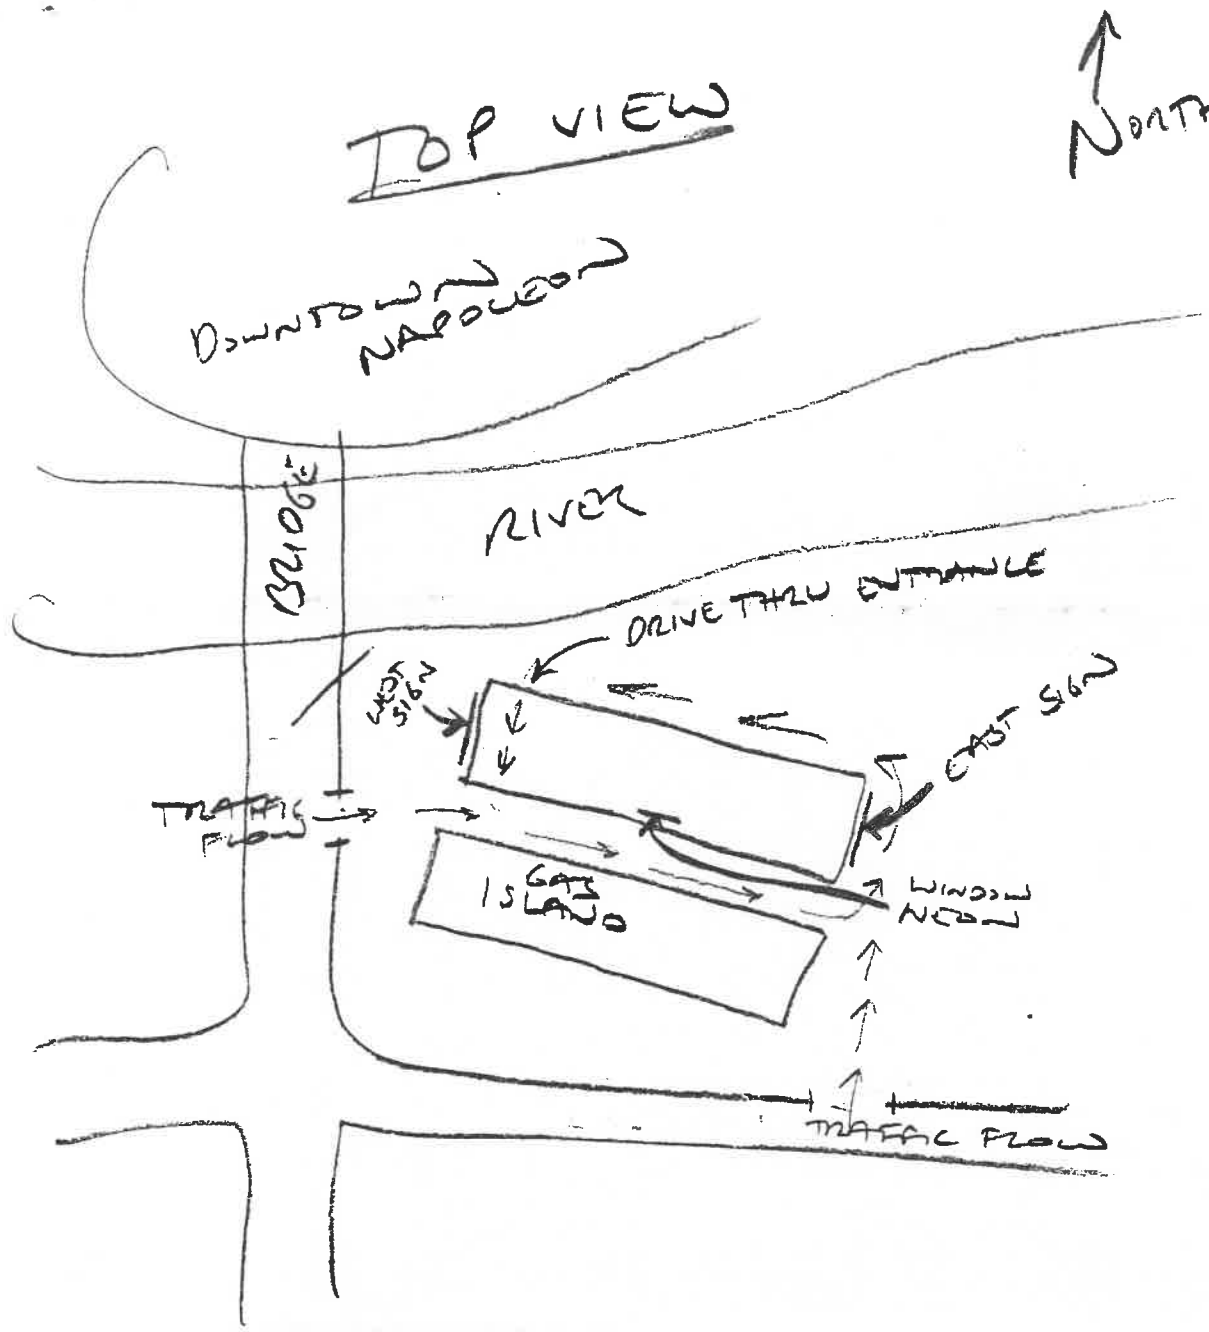

ORDER NO.	JOB NAP	DRAWN BY	DATE	REVISIONS	APPROVED BY	The Design And Engineering Is Submitted As Our Proposal And Is To Remain Our Property Exclusively Until Accepted And Approved By Purchase
LOCATION	SALES MAN	DATE	REVISIONS	APPROVED BY	Since 1937 7844 W. Central Ave., Toledo, Ohio 43617	
SCALE	FILE	DATE	REVISIONS	APPROVED BY		
1/4" = 1'-0"	NAPPART2	8-25-72				
NAPPART2						

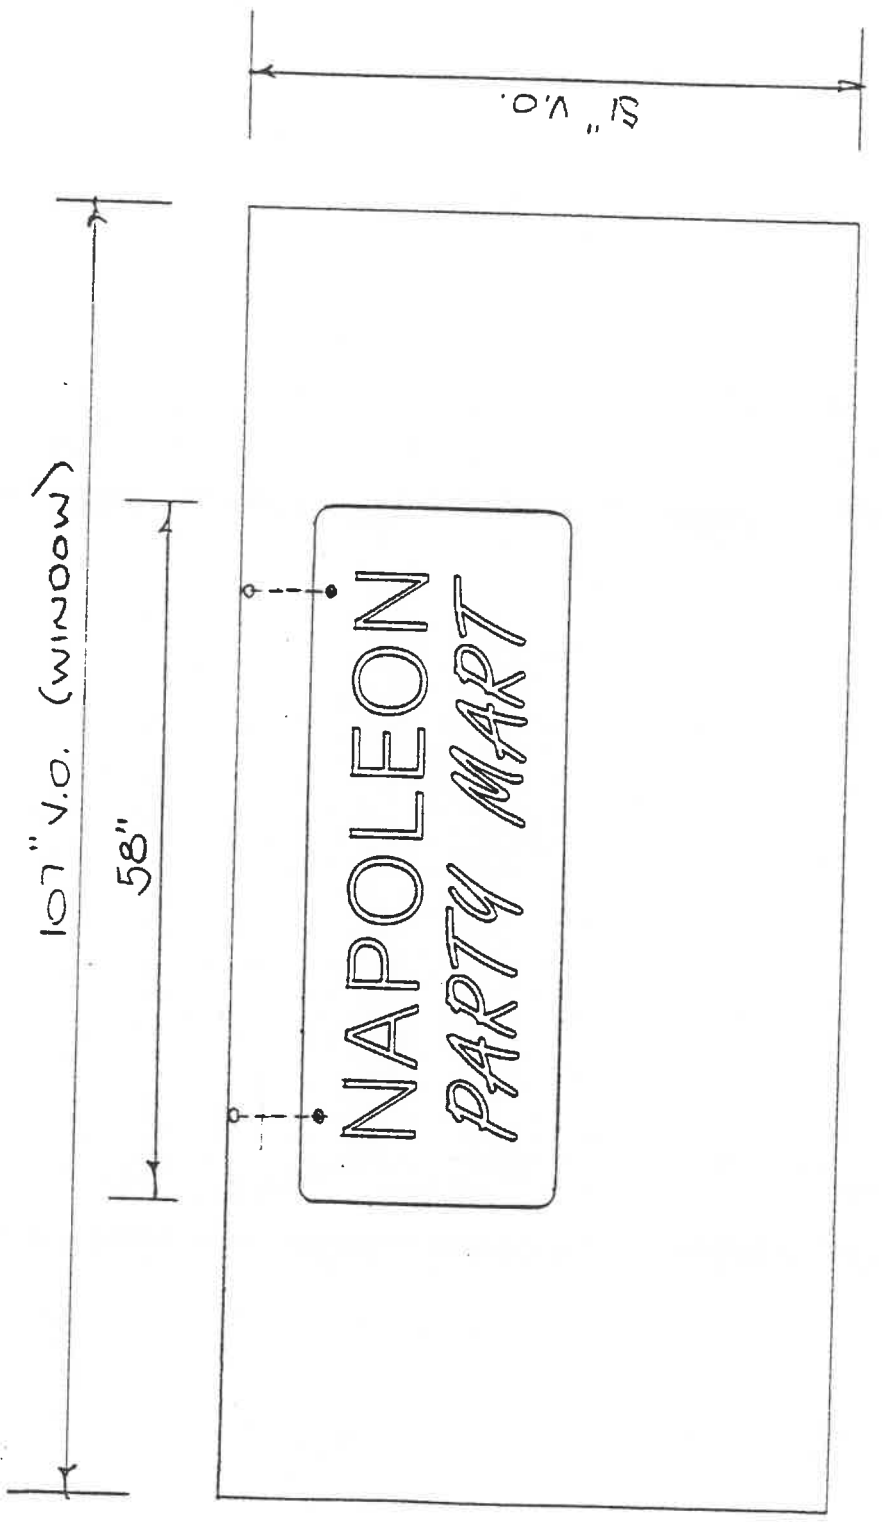

Qty (Sets) 1 Dbl. Backs MM \ 5 Housing Type Trans Box Trans Type WINDOW
 Electrode Boots Glass Jumps 30 MA 60 MA Mounting HY-GIRL
 Plex 22 H 58 W D 4sides Top Side Only Clear Rod Std. Off
 Chain Qty 2 Lgth 1 GTO Block Out Black Grey


SKELTON NEON

ORDER NO.
 JOB N.A.P.
 LOCATION
 SCALE 1/16" = 1'-0"
 FILE
 DRAWN BY
 SALESMAN
 DATE
 REVISIONS
 APPROVED BY

330 S. Perry

Received 9-17-92

BN

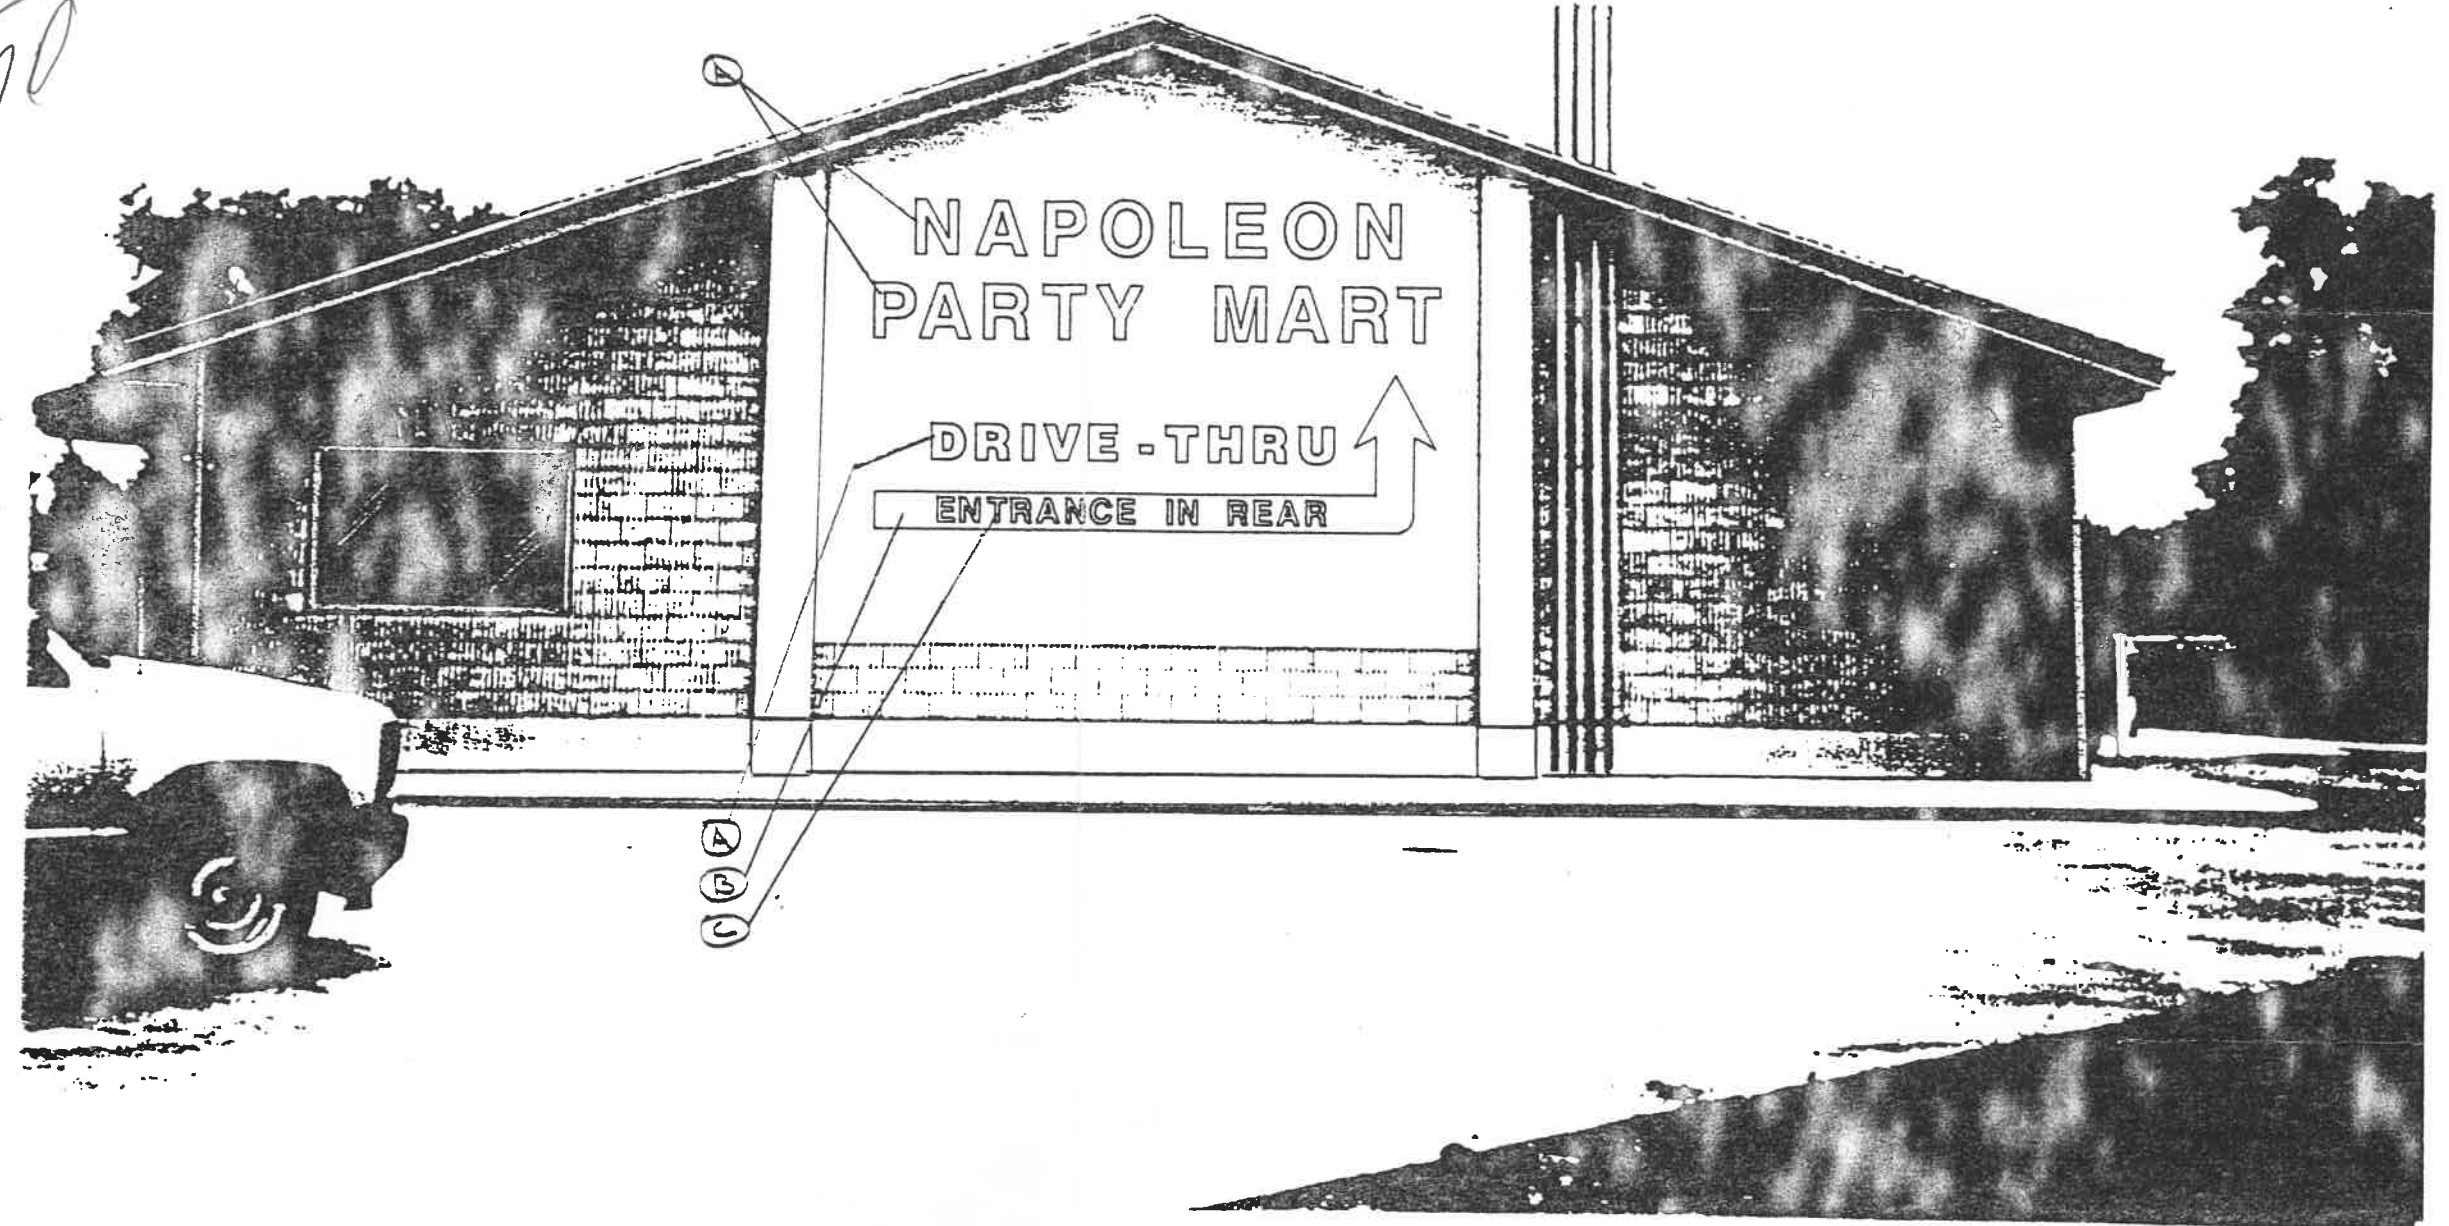

EAST ELEVATION
 WEST ELEVATION IS IDENTICAL

The Design And Engineering Is Submitted
 As Our Proposal And Is To Remain Our
 Property Exclusively Until Accepted
 And Approved By Purchase

Harmon Sign
 Since 1937
 7844 W. Central Ave., Toledo, Ohio 43617

GRAPHICS COLORS		STRUCTURE COLORS	
A	RED	F	
B	YELLOW	G	
C	BLACK	H	
D		I	
E		J	