


TOTAL = .173 "

REMAINDER OF SITE IS



THESE 2 B.S.'s. may tie in to 1/8" tile

1) Separate Sump & pump for 1/8" tile - Pump outlets into 1/8" tile

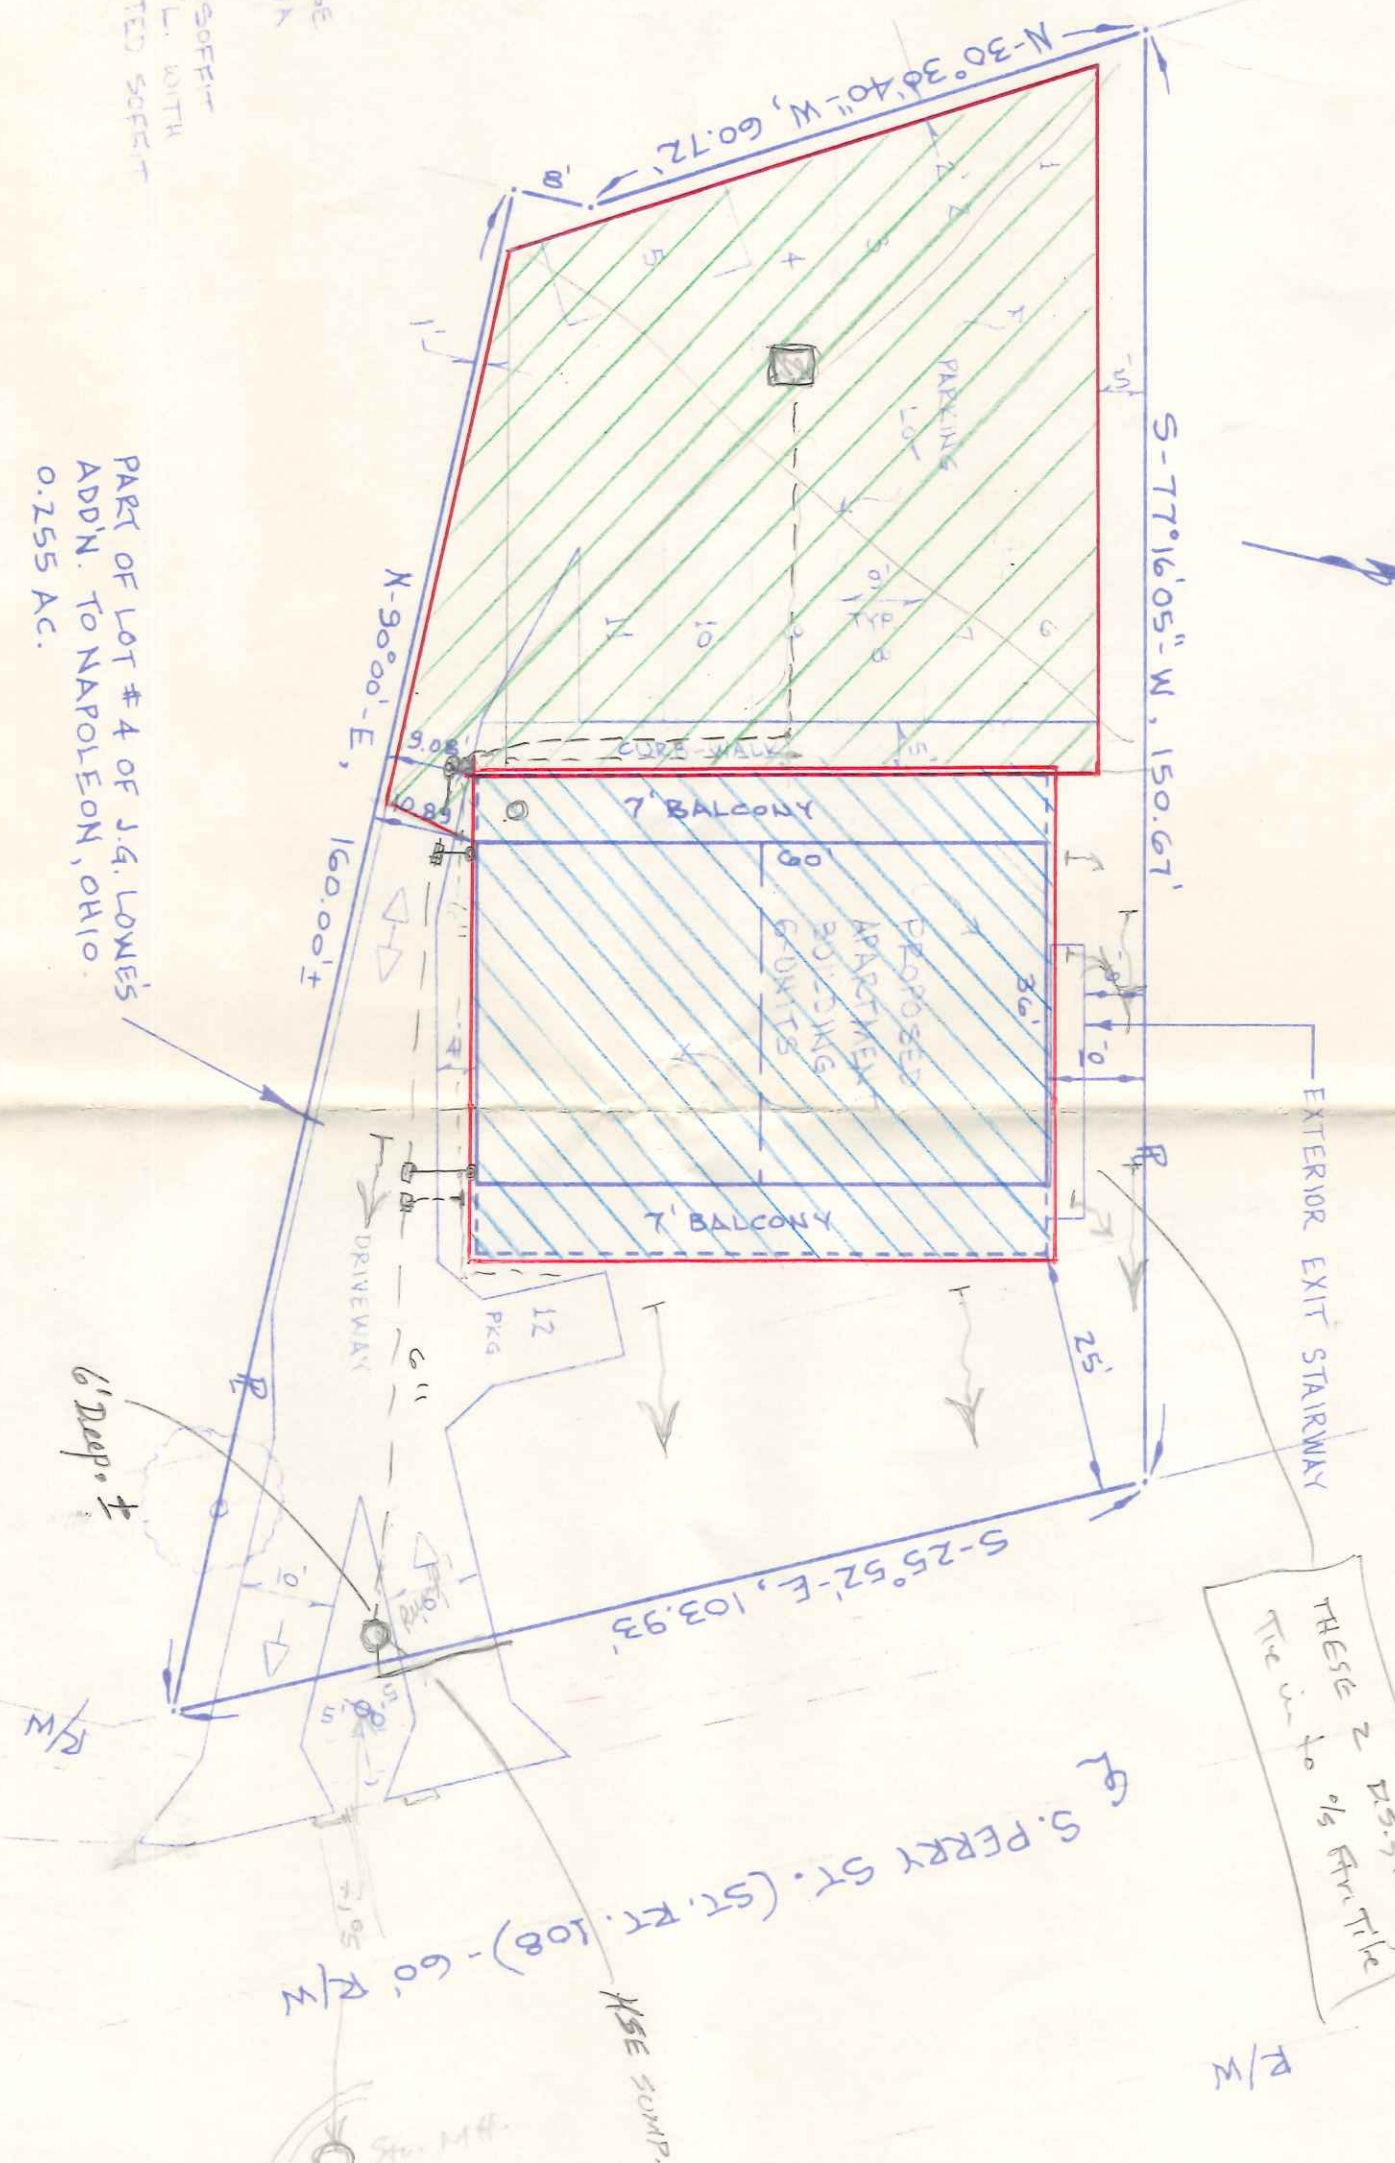

PART OF LOT # 4 OF J.G. LOWE'S ADDN. TO NAPOLEON, OHIO. 0.255 AC.

SITE PLAN
1" = 20'

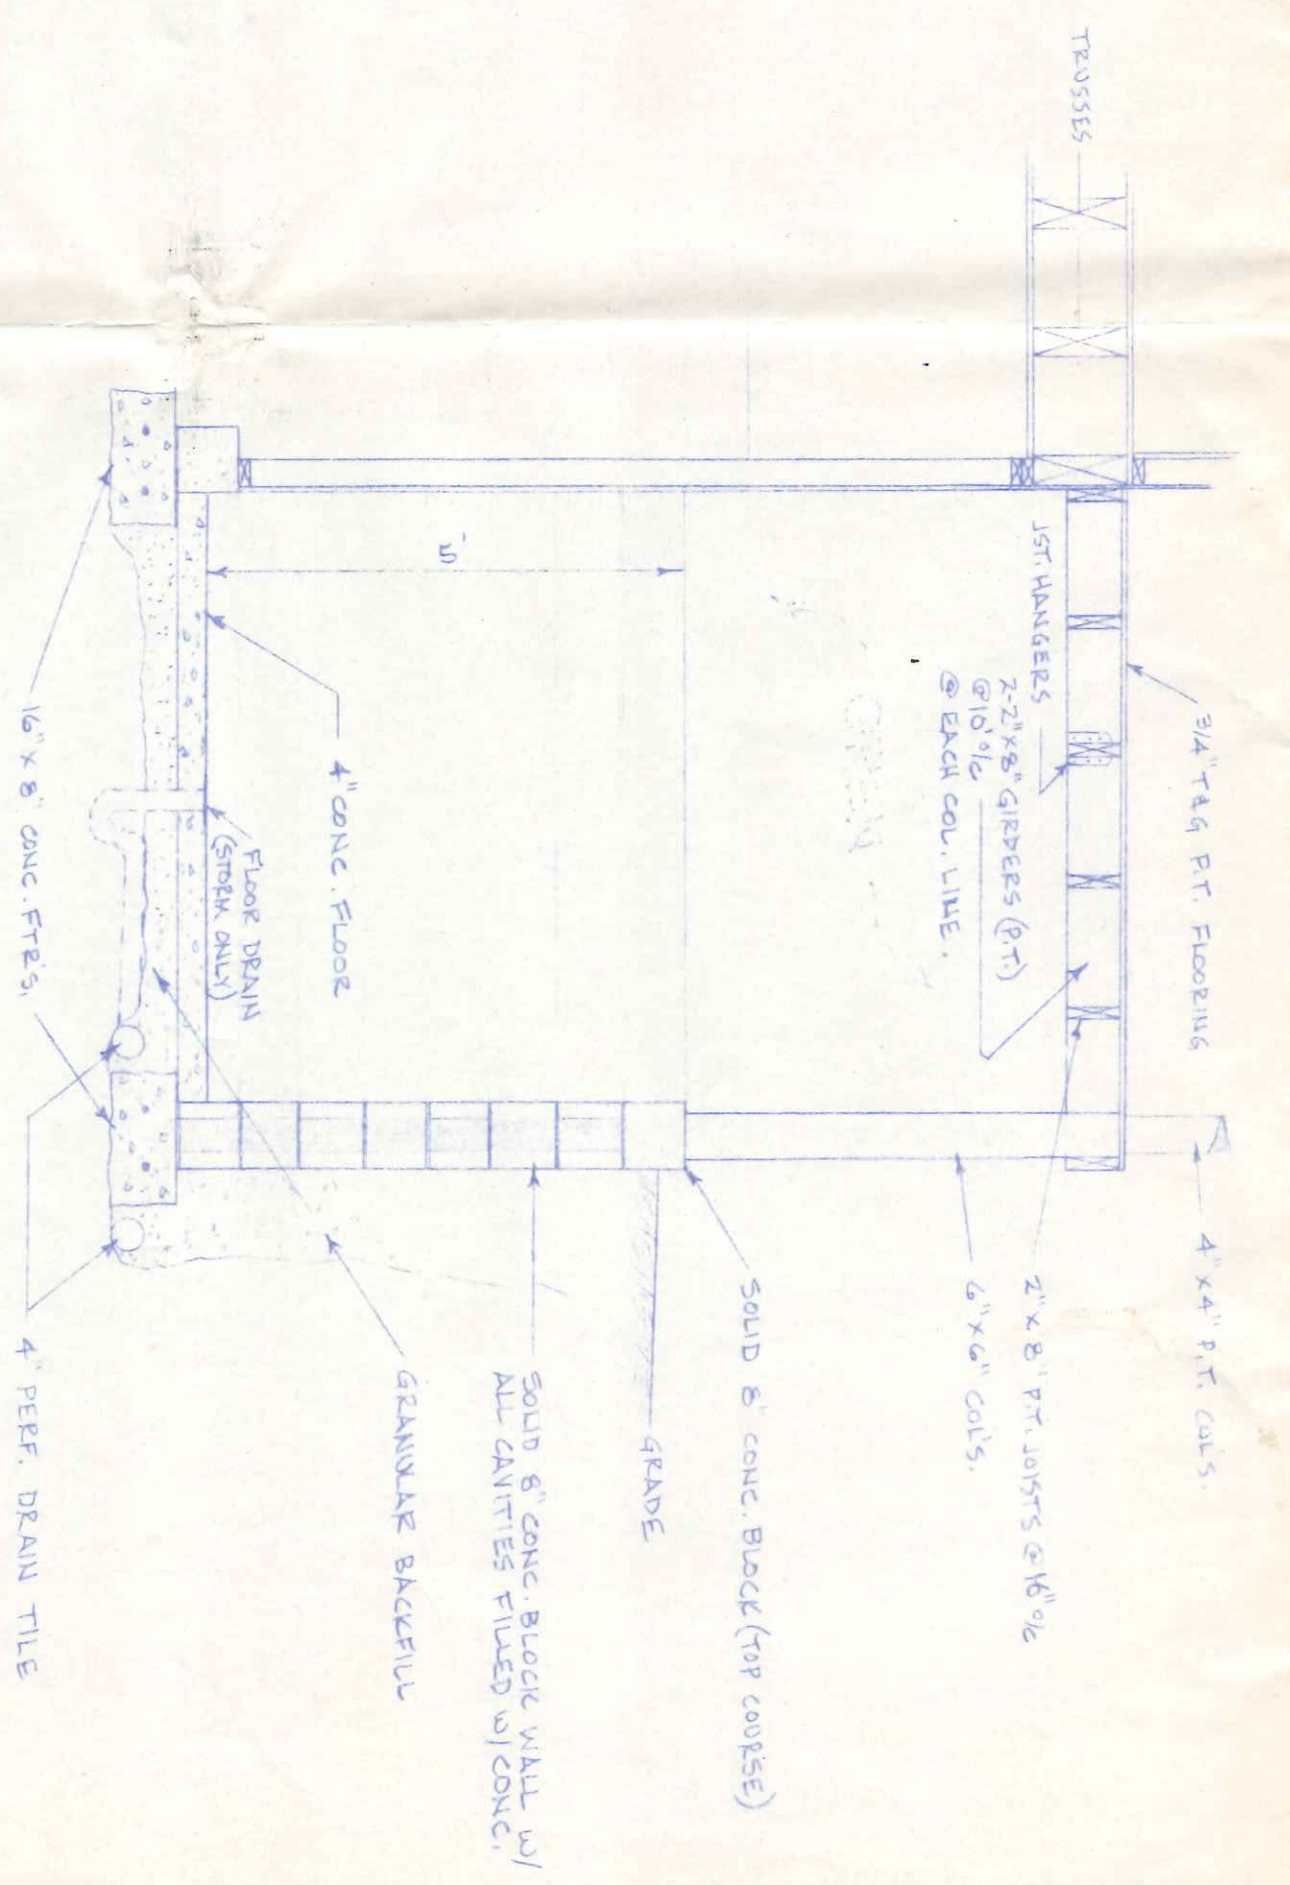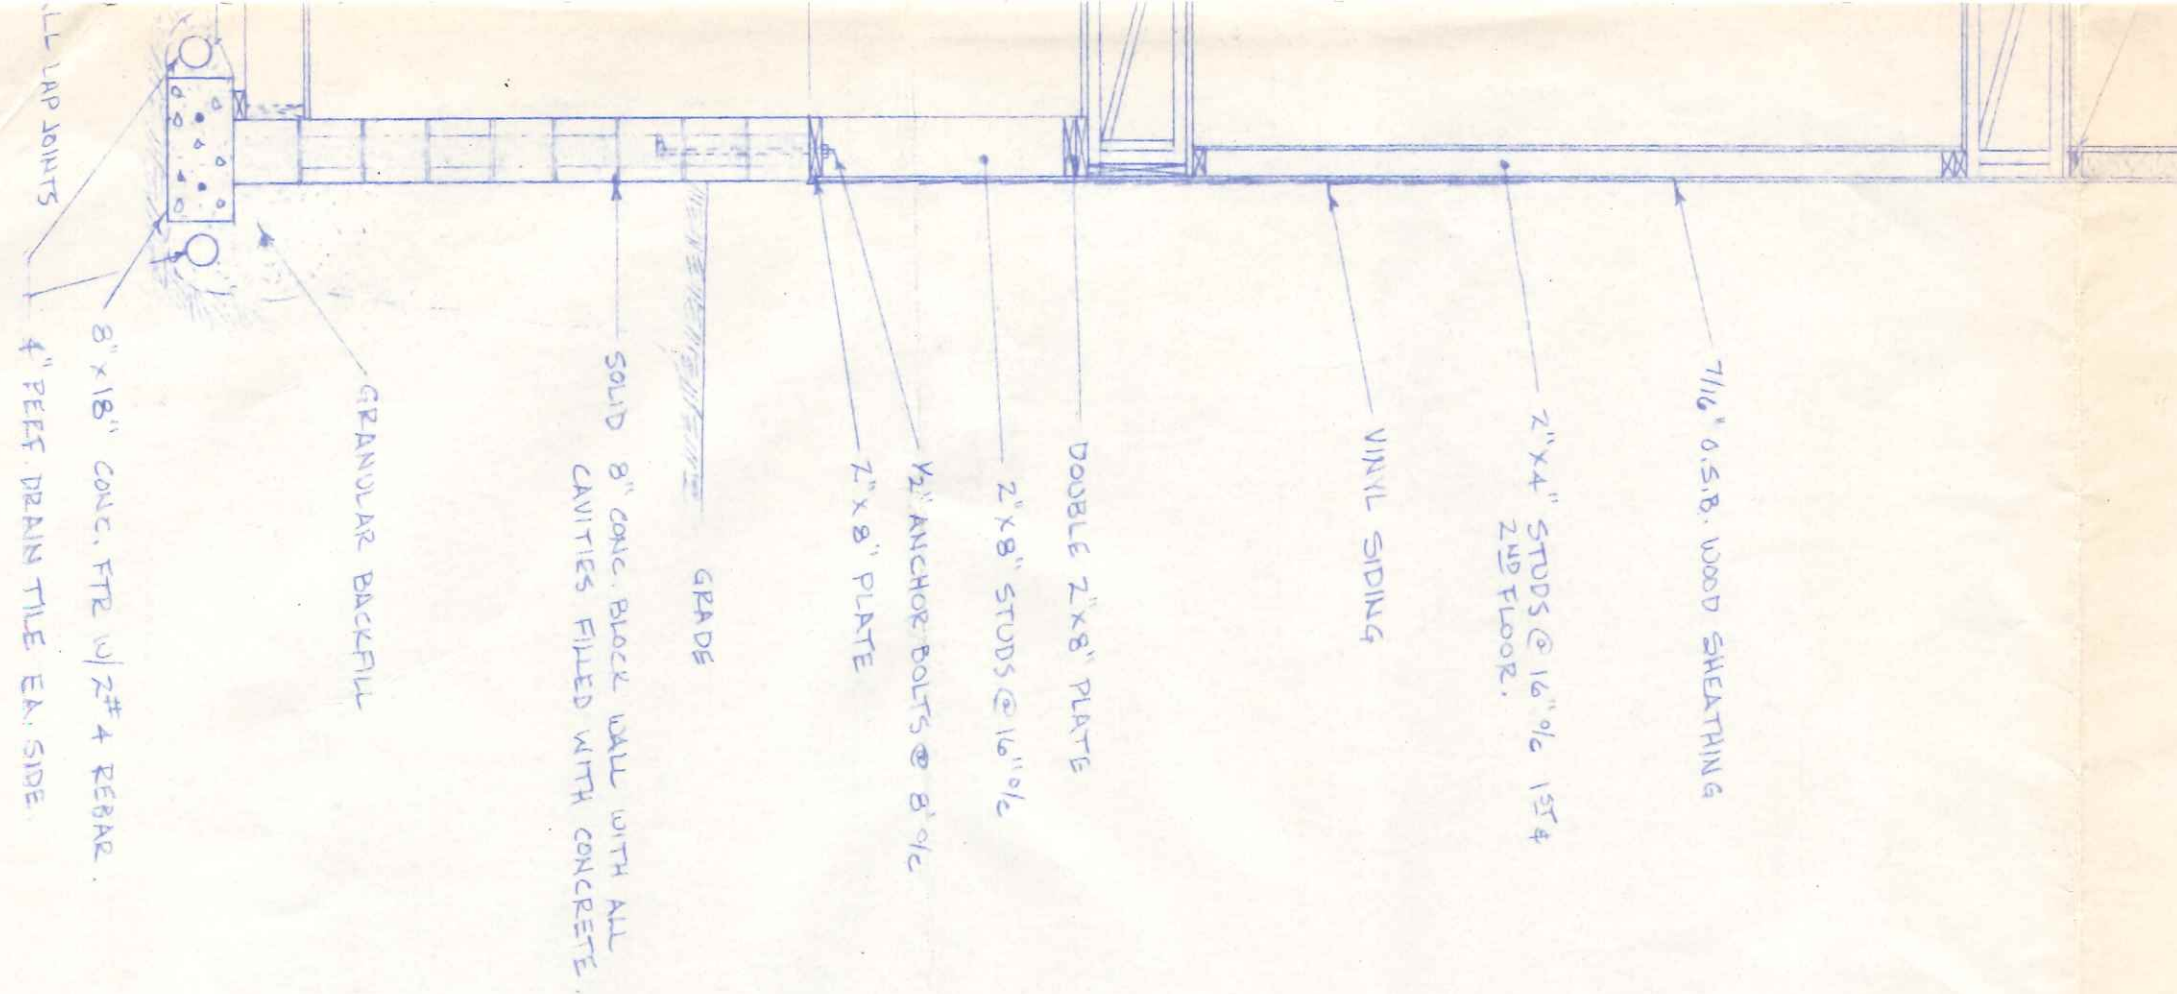

SECTION "B"
1/2" = 1'-0"

BERGSTEDTS APARTMENTS
429 S. PERRY ST.
NAPOLEON, OHIO

SCALE: NOTED
DATE: NOV '92

APPROVED BY:
DRAWN BY: E.D.S.
REVISED

SITE PLAN & SECTION