



LOCATION MAP

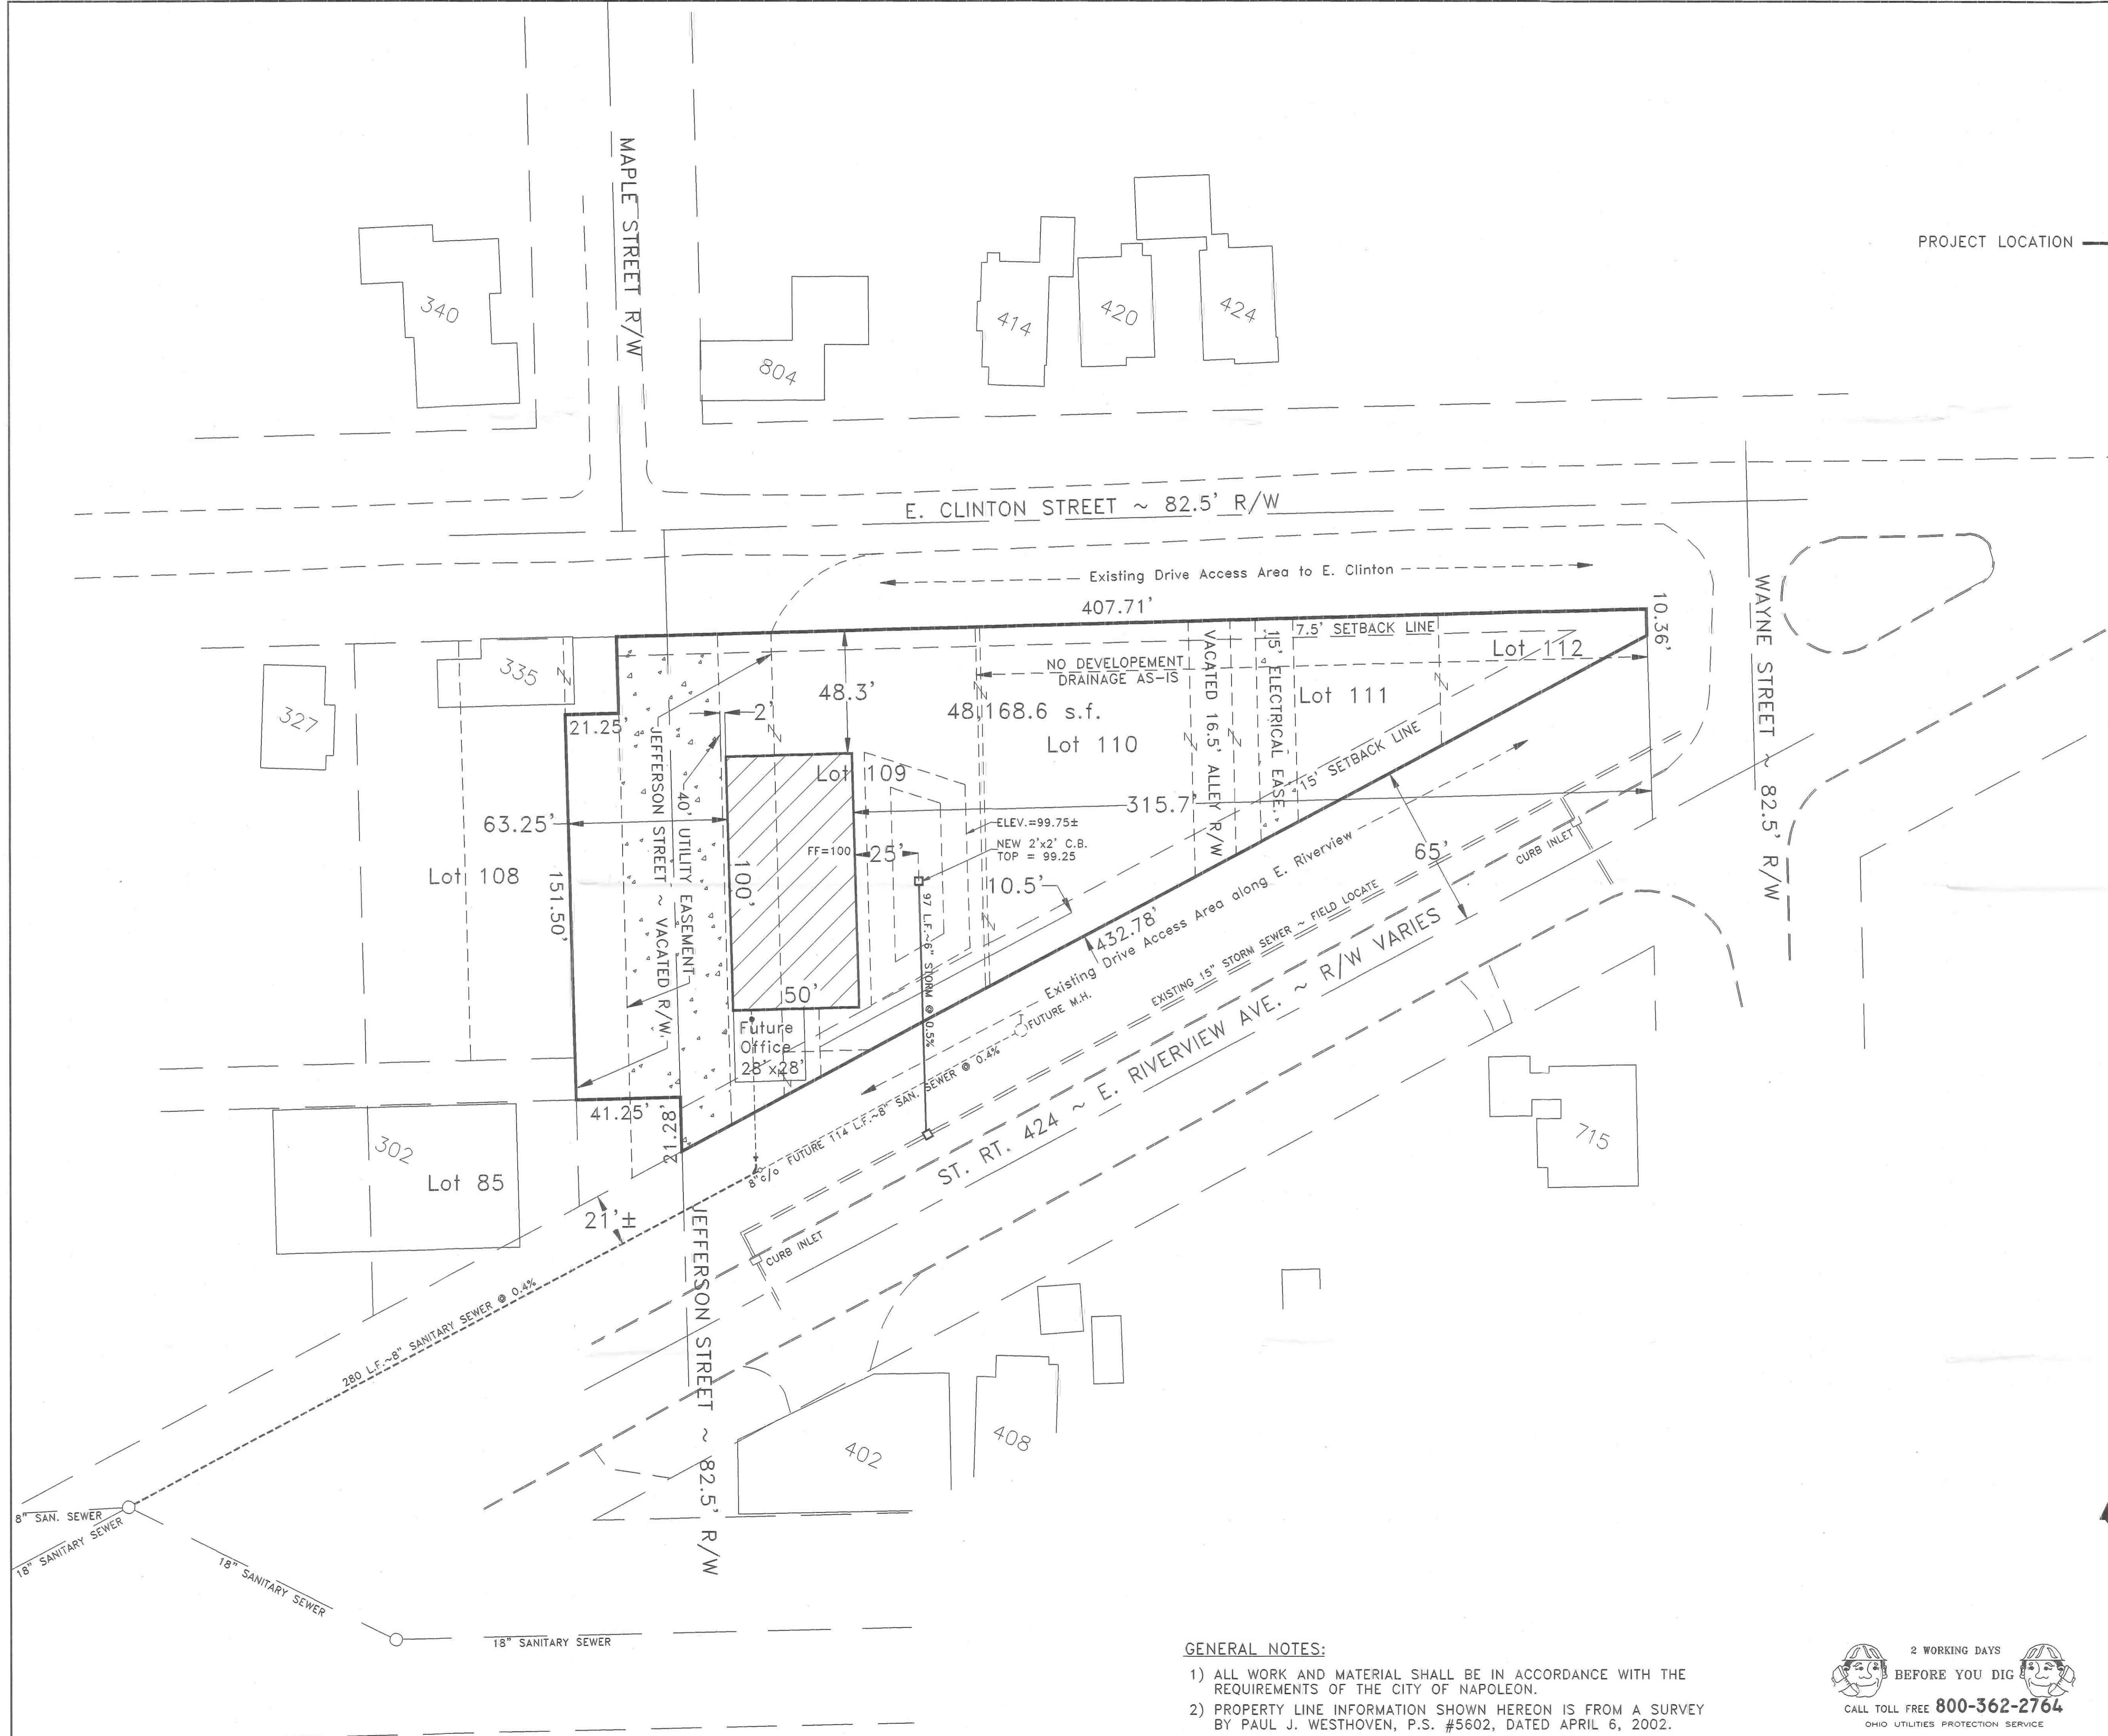

LEGEND OF UTILITIES	
EXISTING	PROPOSED
8" SANITARY SEWER @ 0.4%	8" SANITARY SEWER @ 0.4%
8" WATERLINE	8" WATERLINE
GAS LINE	GAS LINE
18" STORM SEWER @ 0.17%	18" STORM SEWER @ 0.17%
U.G. ELECTRIC	U.G. ELECTRIC

PART OF LOTS 109, 110, 111 & 112 AND VACATED RIGHTS-OF-WAY, IN THE ORIGINAL PLAT, CITY OF NAPOLEON, HENRY COUNTY STATE OF OHIO

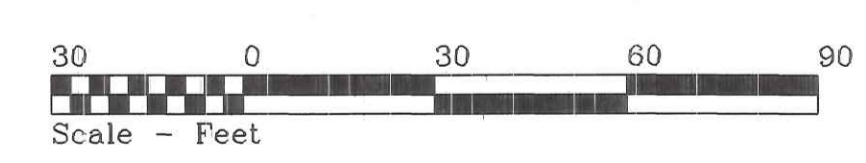

CITY ZONING = C-2, COMMUNITY COMMERCIAL

**GENERAL NOTES:**

- 1) ALL WORK AND MATERIAL SHALL BE IN ACCORDANCE WITH THE REQUIREMENTS OF THE CITY OF NAPOLEON.
- 2) PROPERTY LINE INFORMATION SHOWN HEREON IS FROM A SURVEY BY PAUL J. WESTHOVEN, P.S. #5602, DATED APRIL 6, 2002.

2 WORKING DAYS  
BEFORE YOU DIG

CALL TOLL FREE 800-362-2764  
OHIO UTILITIES PROTECTION SERVICE

**KELLER PLASTERING, LTD.**  
LIBERTY CENTER, OHIO

6-028 CO. RD. T	FILE NAME: \KELLERPLASTER\SITEPLAN	REVISED:
DRAWN BY: R.D.S. ~ dbo: NEW DIMENSIONS	SCALE: NOTED	DATE: APRIL, 2002
SITE PLAN, LOCATION MAP		DRAWING NUMBER:
310 E. Riverview Ave.		S - 1