


1340 W. Riverview

SITE LOCATION PLAN
FOR
LOT NO. 5
TWIN OAKS SUBDIVISION
CITY OF NAPOLEON, NAPOLEON TWP.
HENRY COUNTY, OHIO

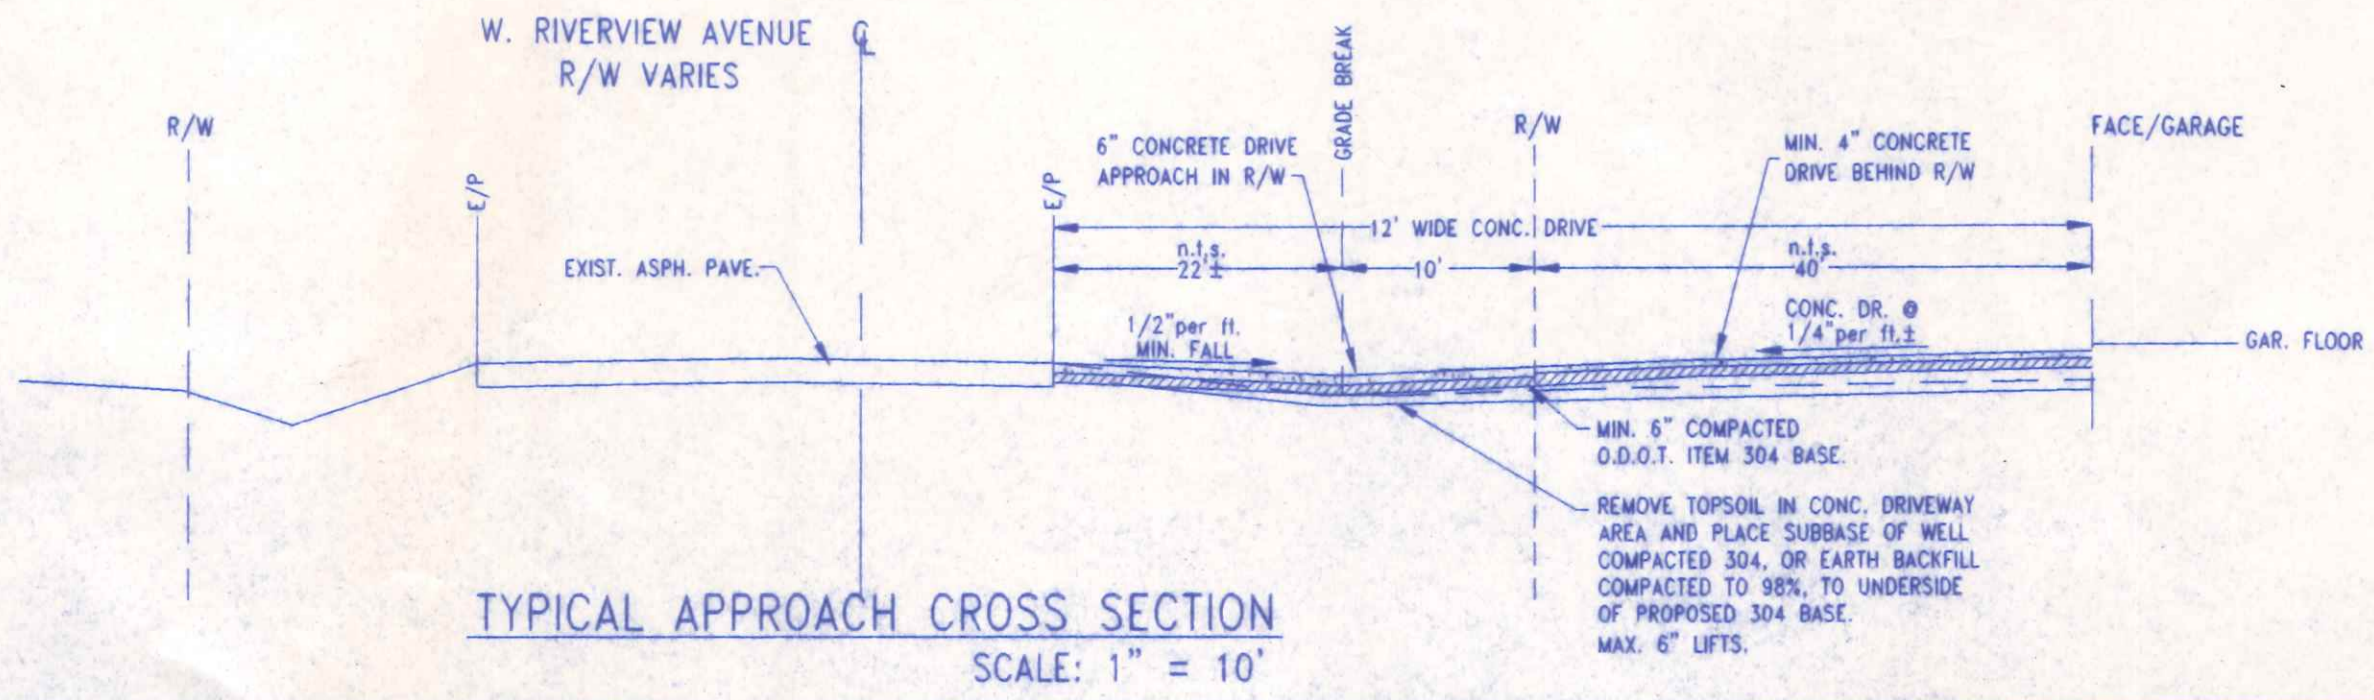

OHIO UTILITIES PROTECTION SERVICE
The underground utilities shown hereon are only approximate. Some of the utilities were located by field observation, where possible, and the remaining utilities were derived from various records. Exact locations must be determined by the UTILITY COMPANIES. For exact locations, telephone the Ohio Utilities Protection Service (O.U.P.S.) toll free at 1-800-362-2764. (Telephone 2 working days before any digging.)

GERMANN BUILDERS		
970 OAKWOOD AVE.	419/592-1806	NAPOLEON, OHIO
DIRECTORY:	FILE NAME:	REVISED:
DRAWN BY: R.D.S. dbc: NEW DIMENSIONS		
LOT 5, TWIN OAKS SUBDIVISION		SCALE: 1" = 20'
SITE PLAN		DATE: MARCH, 1998
		DRAWING NUMBER: S - 1