

Print Date: 07/19/2017



City of Napoleon Building Department

255 W. Riverview
P.O. Box 151
Napoleon, OH 43545
Phone: (419) 592-4010
Fax: (419) 599-8393
Email:

Zoning Commercial

Permit Number: P-16-0304
Expiration Date: 10/19/2017

CITY OF NAPOLEON
1310 OAKWOOD AVE

Napoleon, OH

Description:

Building Permit Info

Project Description: new burn building
Construction Value: \$249,000.00

Authorizing Signature

Date



CITY OF NAPOLEON
Building & Zoning Division

255 W. Riverview Avenue, PO Box 151, Napoleon, OH 43545
Phone: 419-592-4010 - Fax: 419-599-8393

Zoning Administrator
Building Commissioner
Tom Zimmerman

COMMERCIAL ZONING PERMIT APPLICATION

ADDRESS OF PROPOSED BUSINESS: 1310 Oakwood Avenue

BUSINESS OWNER: City of Napoleon

OWNER ADDRESS: _____

OWNER PHONE: _____ CELL: _____

PROPERTY OWNER: _____

PROPERTY OWNER ADDRESS: _____

PROPERTY OWNER PHONE: _____ CELL: _____

PREVIOUS BUSINESS USE: _____

ESTIMATED CONSTRUCTION COST \$ 249,000.00

ZONE: _____ # OF PARKING SPACES: _____ SQ FT OF BUILDING: _____

NEW BUSINESS USE/PROJECT DESCRIPTION: New Bann Building

ADDRESS PERMIT SHOULD BE SENT TO: _____

APPLICANT: _____ PHONE#: _____


FEE: \$50.00 (Fee may be waived if usage or size of building does not change. MZON 100.3100.46690)

SIGNATURE OF APPLICANT DATE

TOM ZIMMERMAN DATE
ZONING ADMINISTRATOR

Building/Zoning Use Only
Permit # _____ Batch # _____ Check # _____ Date _____

P-16-0304

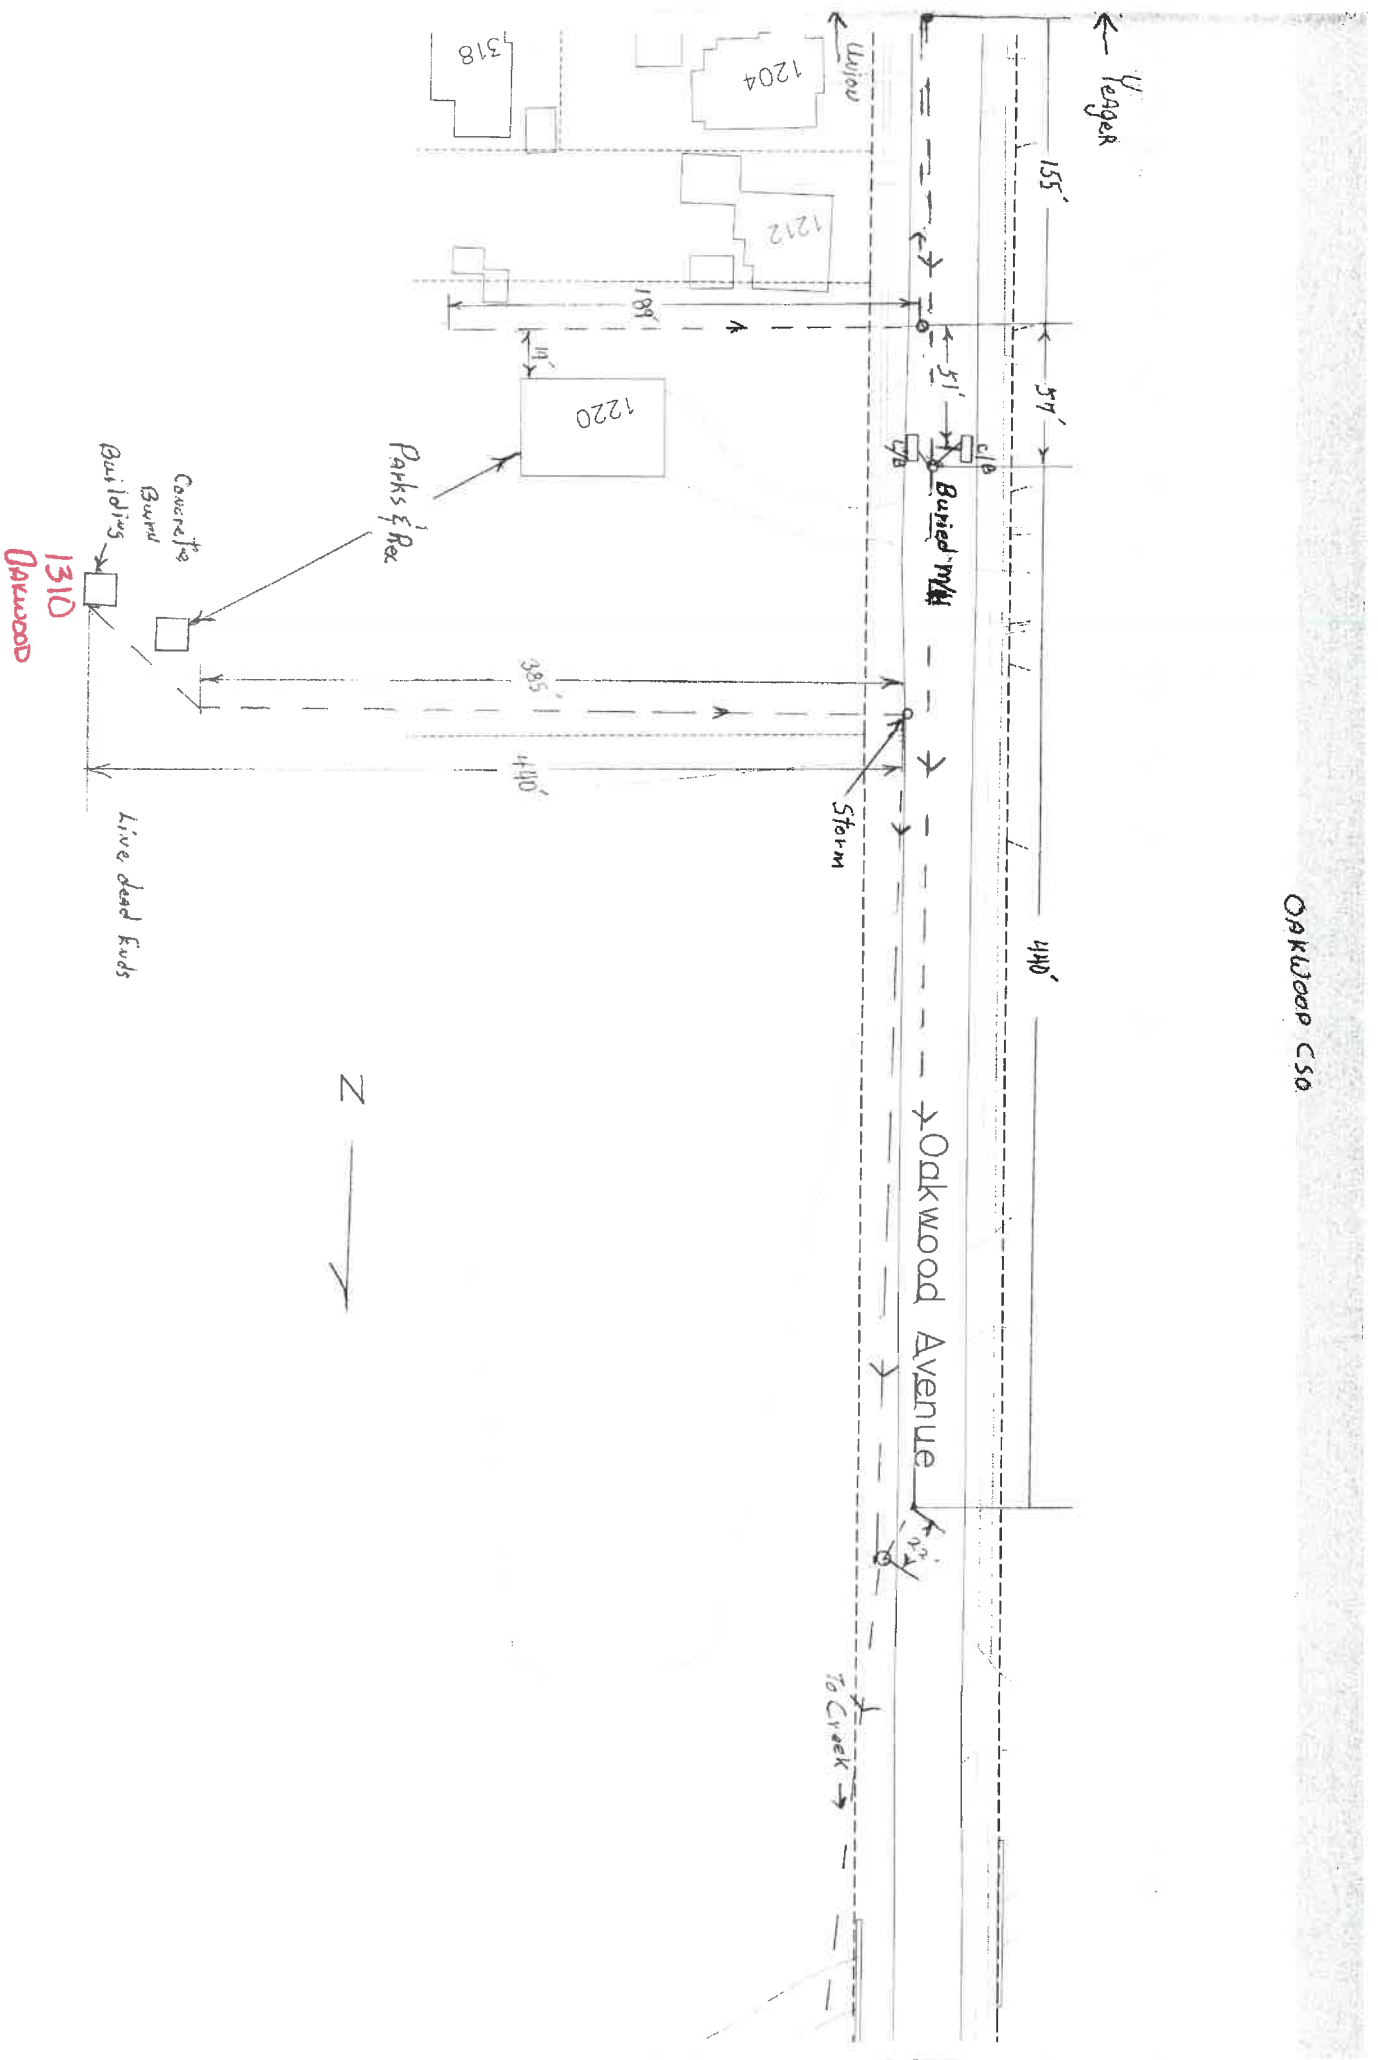


Benjamin BM No. 86
 sk - Oakwood Park
 635812.840
 1523278.430
 Elev.=679.72

City of Napoleon BM No. 33
 Brass Disk - SE Abutment
 Oakwood Ave. Over Oberhaus Creek
 N 635342.932
 E 1523123.714
 Elev.=661.65

Site BM No. 1
 Wooden Hub
 N 634657.627
 E 1523373.635
 Elev.=678.38


Note: Proposed Stone Fill Area
 Shall Be To The Top Of
 Proposed Curb. This Depth
 Will Vary Between 6-15" Of
 Stone Fill.

Note: Proposed Stone Driveway
 Within Existing Driveway Shall Be
 Top Dressed. New Driveway Areas
 Shall Be Excavated To A Minimum
 Of 6" Deep And Filled With ODOT
 304 Crushed Aggregate To Grade.

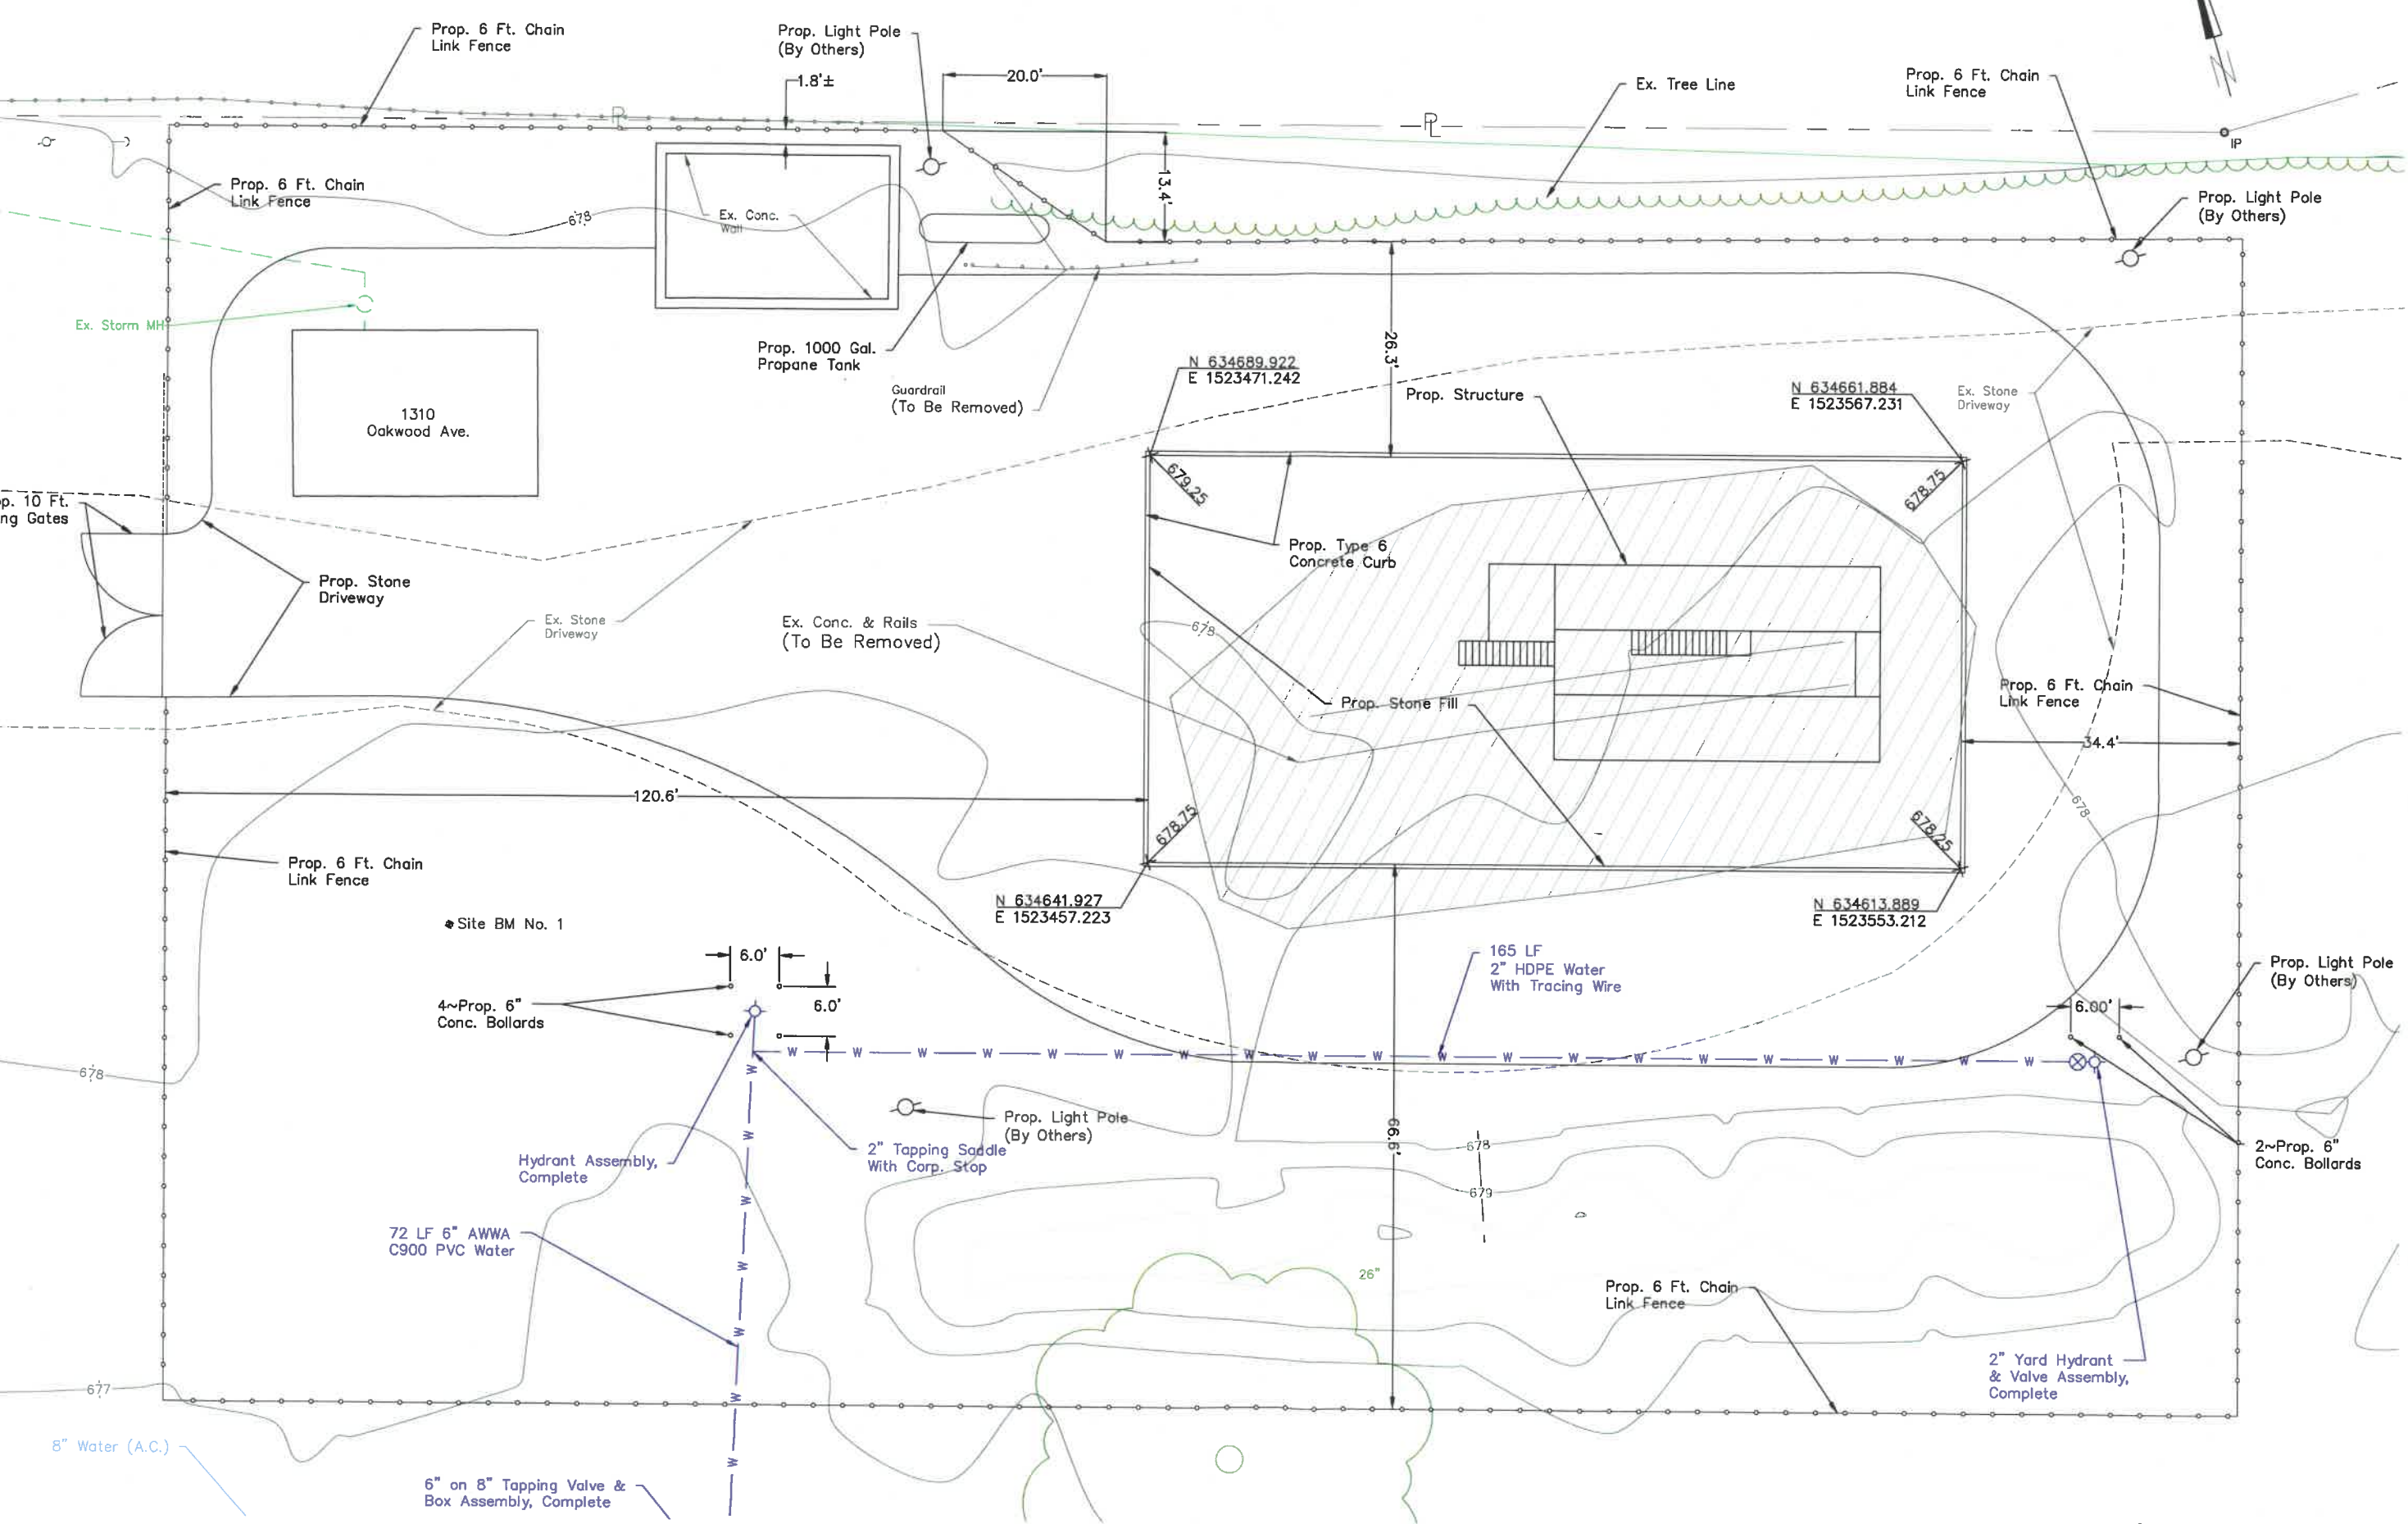

No.	Date	Revision	Chkd. By

Plans Prepared By:
 City Of Napoleon
 Engineering Department
 Chad E. Luffs, P.E., P.S.
 Director Of Public Works



City Of Napoleon
 Engineering Department
 255 West Riverview Avenue
 Napoleon, Ohio 43545
 Phone: (419) 592-4010
 Fax: (419) 599-8393

**Napoleon Safety Services
 Training Facility
 1310 Oakwood Avenue
 Site Plan**

Plotted: 9/12/16
 Scale: 1"=10'
 Approved: Chad E. Luffs
 Martin T. Crossland
 Name: Oakwood Training Facility - Base.dwg