


LEGEND OF UTILITIES

EXISTING	PROPOSED
TREE OR SHRUB	TREE OR SHRUB
8" SANITARY SEWER @ 0.4%	4" SANITARY SEWER @ 0.4%
6" WATERLINE	2" WATERLINE
GAS LINE	GAS LINE
8" STORM SEWER @ 0.17%	8" STORM SEWER @ 0.17%
U.G. ELECTRIC	U.G. ELECTRIC
POINT ELEVATION AND CONTOUR LINE 675	PROPOSED POINT ELEVATION AND CONTOUR LINES 677.98

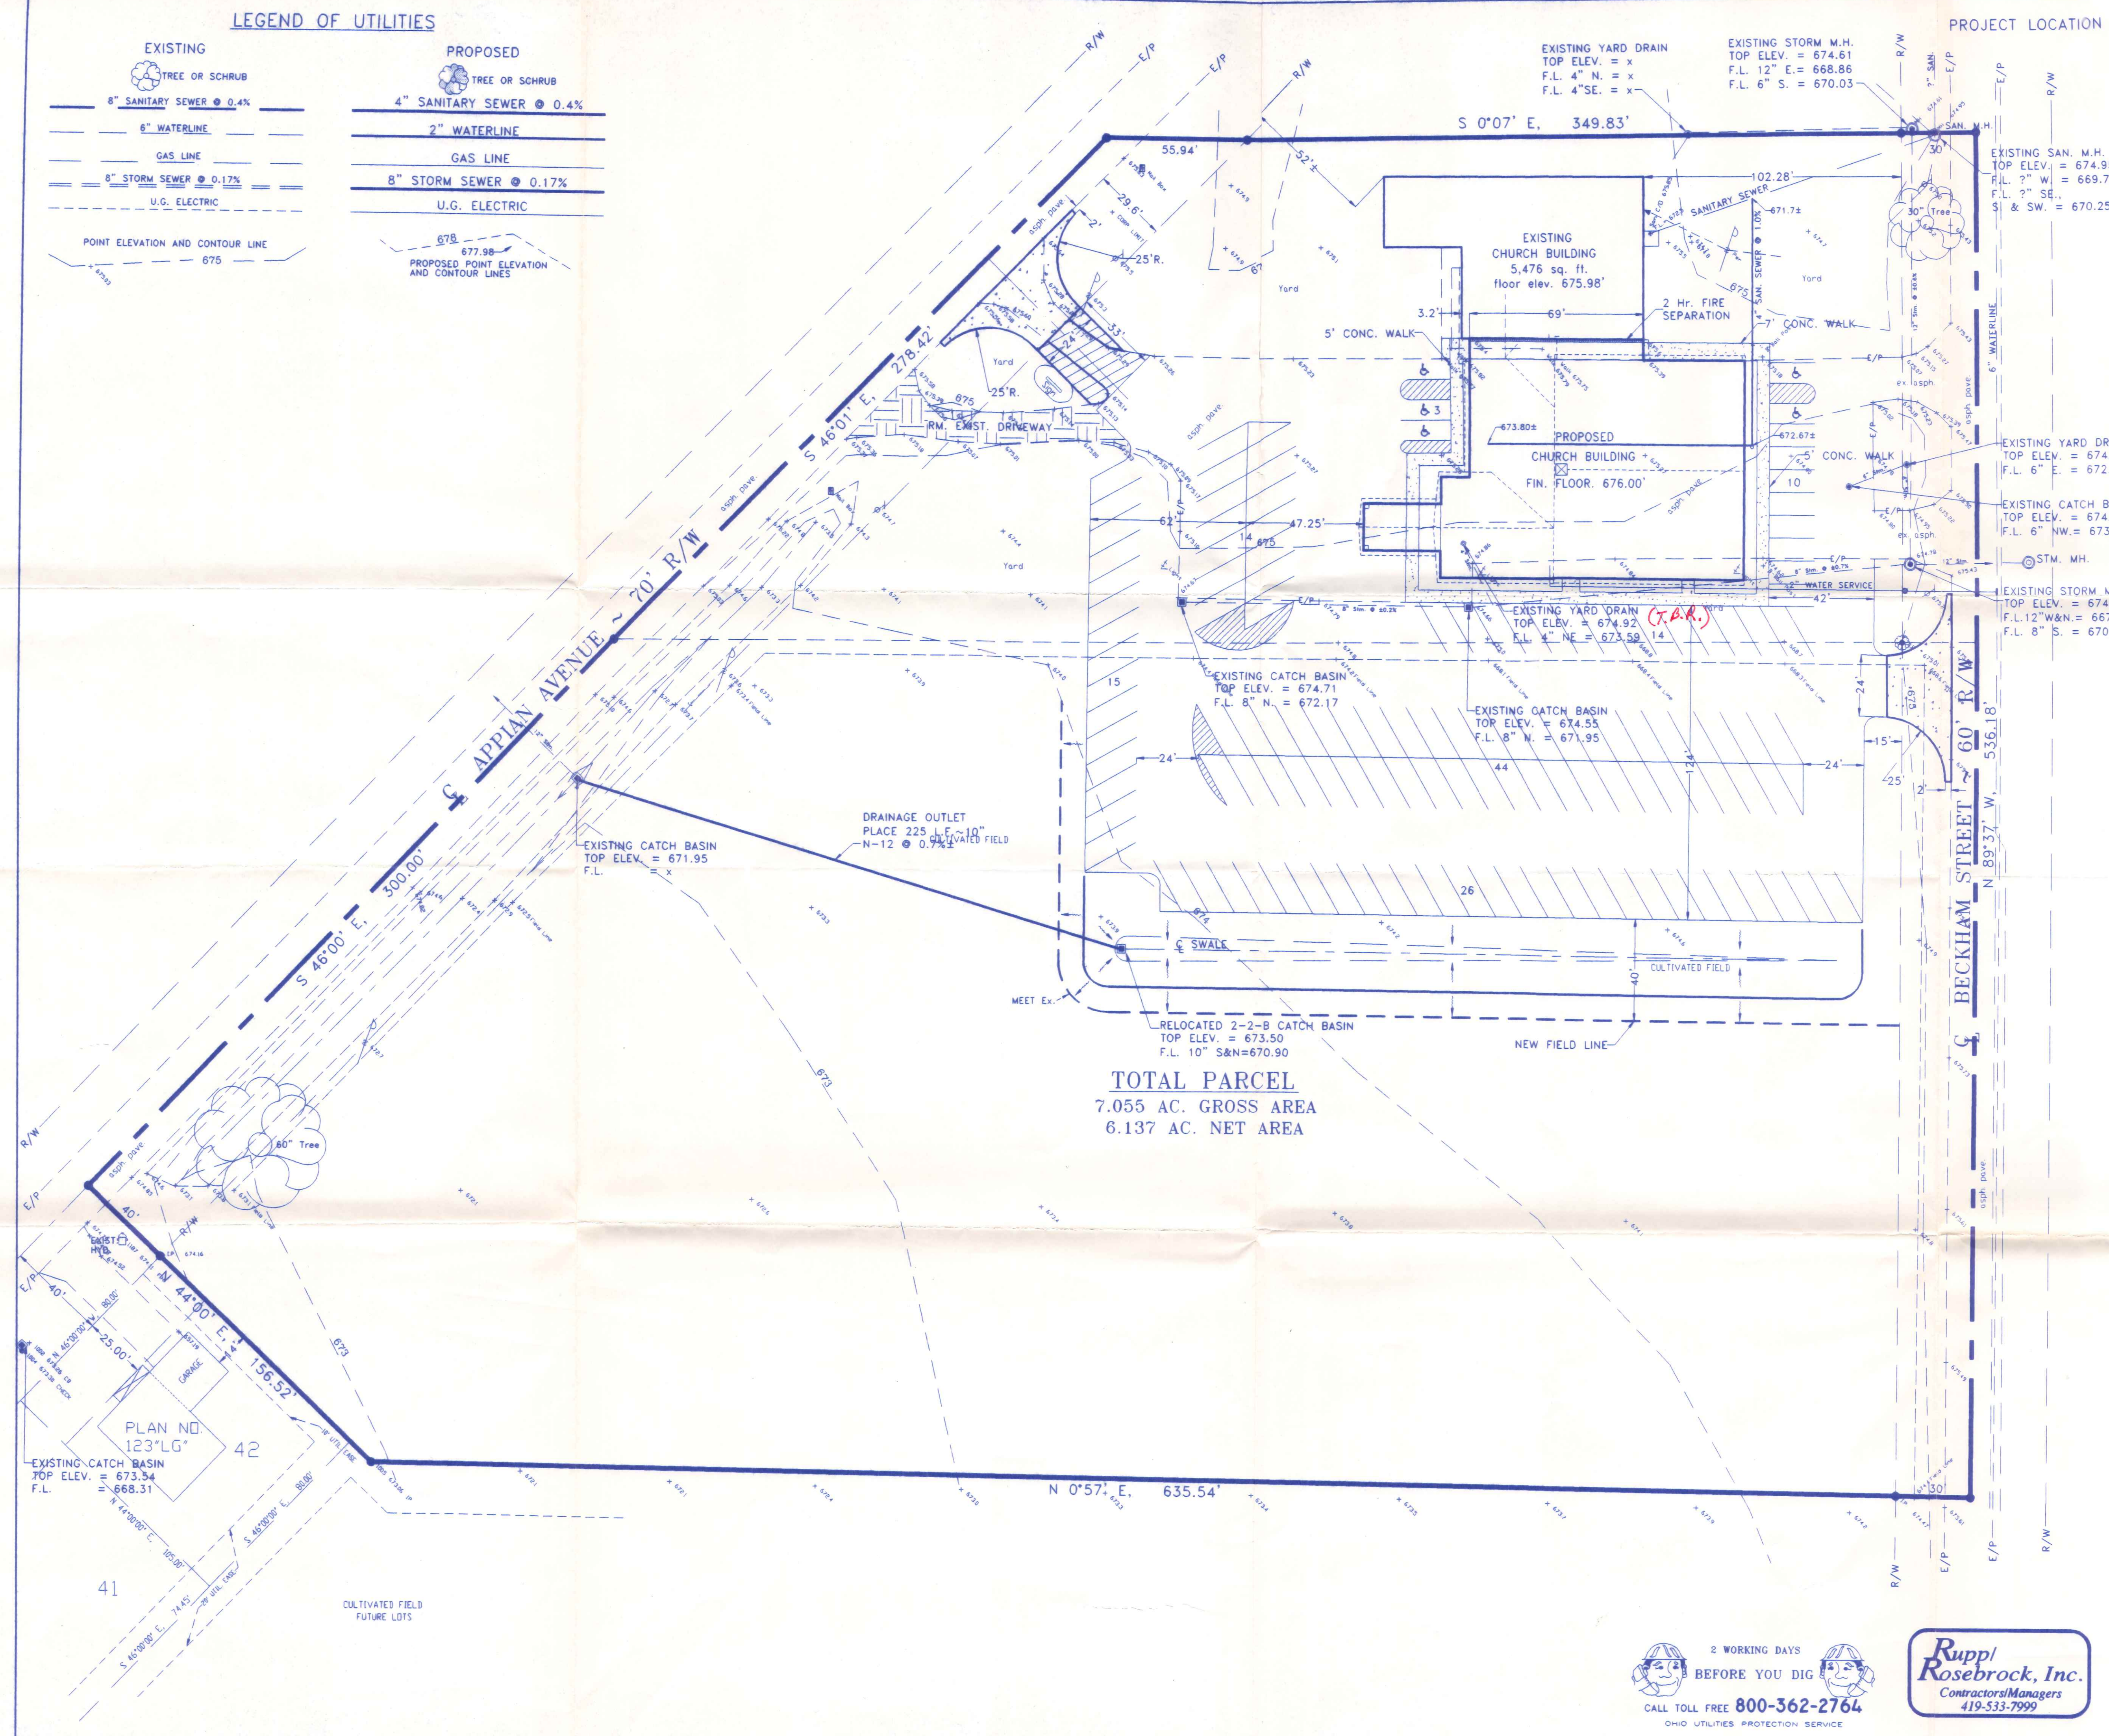

TOTAL PARCEL
7.055 AC. GROSS AREA
6.137 AC. NET AREA

LOCATION MAP



BUILDING DATA:

EXISTING BUILDING-
 USE GROUP: "A-4" ASSEMBLY/"E" EDUCATIONAL
 CONSTRUCTION TYPE: 5-B
 AREA: ALLOWABLE: 7,200 SQ. FT. (Table 503)
 EXISTING: 5,476 SQ. FT.
 PROPOSED: NO CHANGE
 HEIGHT: ALLOWABLE: 20'-1 STORY
 EXISTING: 15'-1 STORY
 MAXIMUM OCCUPANCY LOAD: 165 PERSONS (Estimated Actual)
 MAXIMUM EXIT ACCESS TRAVEL DISTANCE: 200' ALLOWABLE
 130'± EXISTING


PROPOSED BUILDING-
 USE GROUP: "A-4" ASSEMBLY
 CONSTRUCTION TYPE: 5-A/2-C
 AREA: ALLOWABLE: 14,400 SQ. FT. (Table 503 2-C Const.)
 PROPOSED: 11,014 SQ. FT.
 HEIGHT: ALLOWABLE: 20'-1 STORY (Table 503 5-A Const.)
 65' AUDITORIUMS (SECTION 504.3)
 30'-2 STORY (Table 503 2-C Const.)
 PROPOSED: 30' (AUDITORIUM)-1 STORY
 MAXIMUM OCCUPANCY LOAD: 300 PERSONS (Estimated Actual)
 MAXIMUM EXIT ACCESS TRAVEL DISTANCE: 200' ALLOWABLE
 75'± PROPOSED

DESIGN LOADS: FLOOR: MIN. 125 psf. LIVE plus DEAD LOAD
 ROOF: 20 psf. LIVE LOAD plus DEAD LOAD
 10 psf. COLLATERAL LOAD
 25 psf. GROUND SNOW LOAD
 EXPOSURE FACTOR = 0.7
 IMPORTANCE FACTOR = 1.1
 WIND: EXPOSURE "B", 80 mph wind speed.
 IMPORTANCE FACTOR = 1.15

SEISMIC DATA: ZONE 1
 Av: 0.06
 Ac: 0.05B
 HAZARD GROUP: II
 PERFORMANCE CATEGORY: B
 SOIL PROFILE TYPE: S4
 BASIC STRUCTURAL SYSTEM:
 STEEL BLDG: 3 MRFS
 R: 4.5
 Cd: 4.0
 OTHER BLDG: 1 LWS
 R: 3.5
 Cd: 3.0

ANALYSIS PROCEDURE: ELF, (1610.4)
SOIL BEARING CAPACITY: 2,000 p.s.f. (Class 4 Soils)

- GENERAL NOTES:**
- 1) ALL WORK AND MATERIAL SHALL BE IN ACCORDANCE WITH THE REQUIREMENTS OF THE CITY OF NAPOLEON. SEE ADDITIONAL GENERAL NOTES ON SHEET 3.
 - 2) TOTAL NUMBER OF PARKING SPACES = 126 WITH 5 SPACES DESIGNATED FOR HANDICAPPED. A MIN. OF 1 HANDICAPPED SPACE SHALL BE DESIGNATED AS VAN ACCESSIBLE.

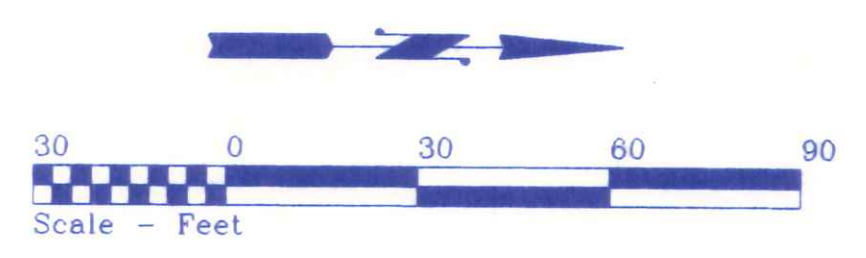

PART OF THE NW 1/4, SECTION 19,
 T-5-N, R-7-E, HARRISON TOWNSHIP,
 HENRY COUNTY, CITY OF NAPOLEON
 STATE OF OHIO

2 WORKING DAYS
 BEFORE YOU DIG
 CALL TOLL FREE 800-362-2764
 OHIO UTILITIES PROTECTION SERVICE

Rupp/
Rosebrock, Inc.
 Contractors/Managers
 419-533-7999

NAPOLEON CHURCH OF THE NAZARENE	
630 APPIAN AVENUE	NAPOLEON, OHIO
DIRECTORY: C:\ND\RUPPROSE	FILE NAME: NAZARENE\SITE
DRAWN BY: R.D.S. ~ dba: NEW DIMENSIONS	REVISED:
SITE PLAN, LOCATION MAP	SCALE: NOTED
& BUILDING DATA	DATE: MAY 1999
	DRAWING NUMBER:
	1 of X