


1152 Bales Rd.

Kahle Design & Build	
Phone 491-4805	Defiance, Oh
Date 12/23/03	Scale: Var:1.0
Mr. & Mrs. Gary Barnath	
Location: 1152 Bales Rd, Napoleon	

CHELSEA CONDOMINIUMS PHASE II

PLOT PLAN

Date : July 8, 2003

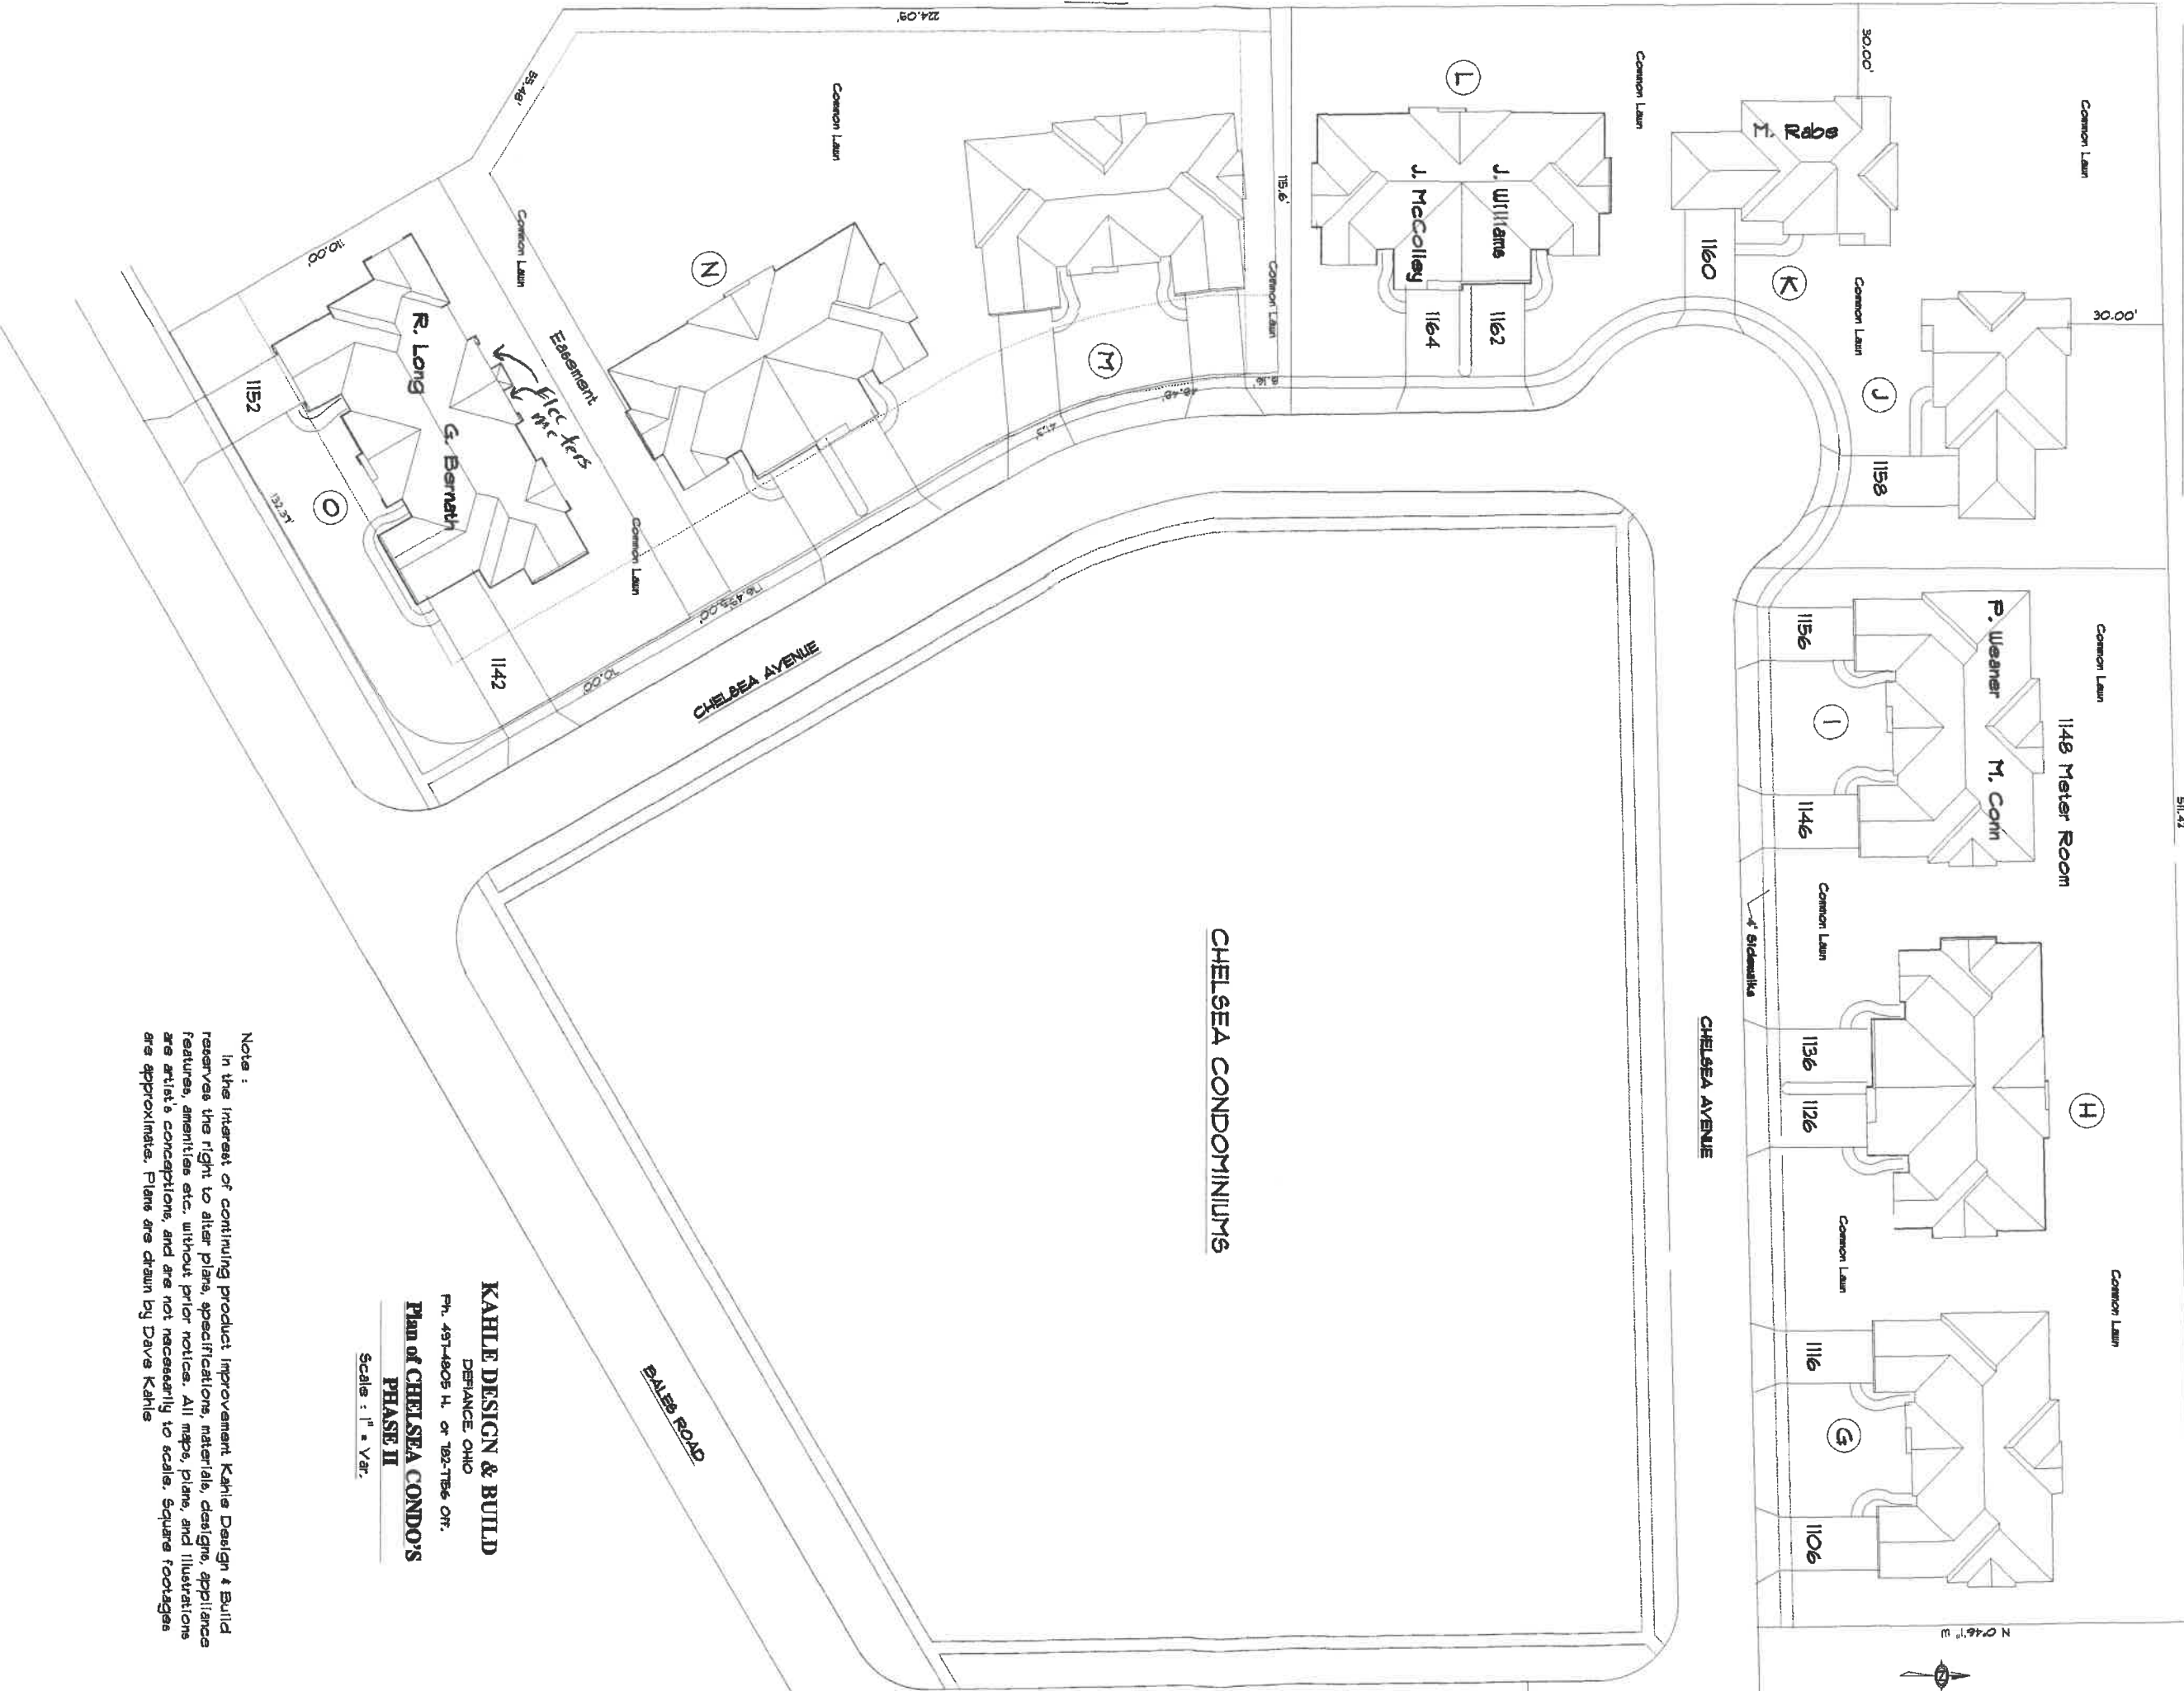

CHELSEA CONDOMINIUMS

BALES ROAD

CHELSEA AVENUE

KAHLE DESIGN & BUILD

DELRANCE, OHIO


PH. 437-4905 H. or 782-7786 OF.

Plan of CHELSEA CONDO'S

PHASE II

Scale : 1" = 40'


Note :
 In the interest of continuing product improvement Kahle Design & Build reserves the right to alter plans, specifications, materials, design, appliances features, amenities etc. without prior notice. All maps, plans, and illustrations are artist's conceptions, and are not necessarily to scale. Square footages are approximate. Plans are drawn by Dave Kahle

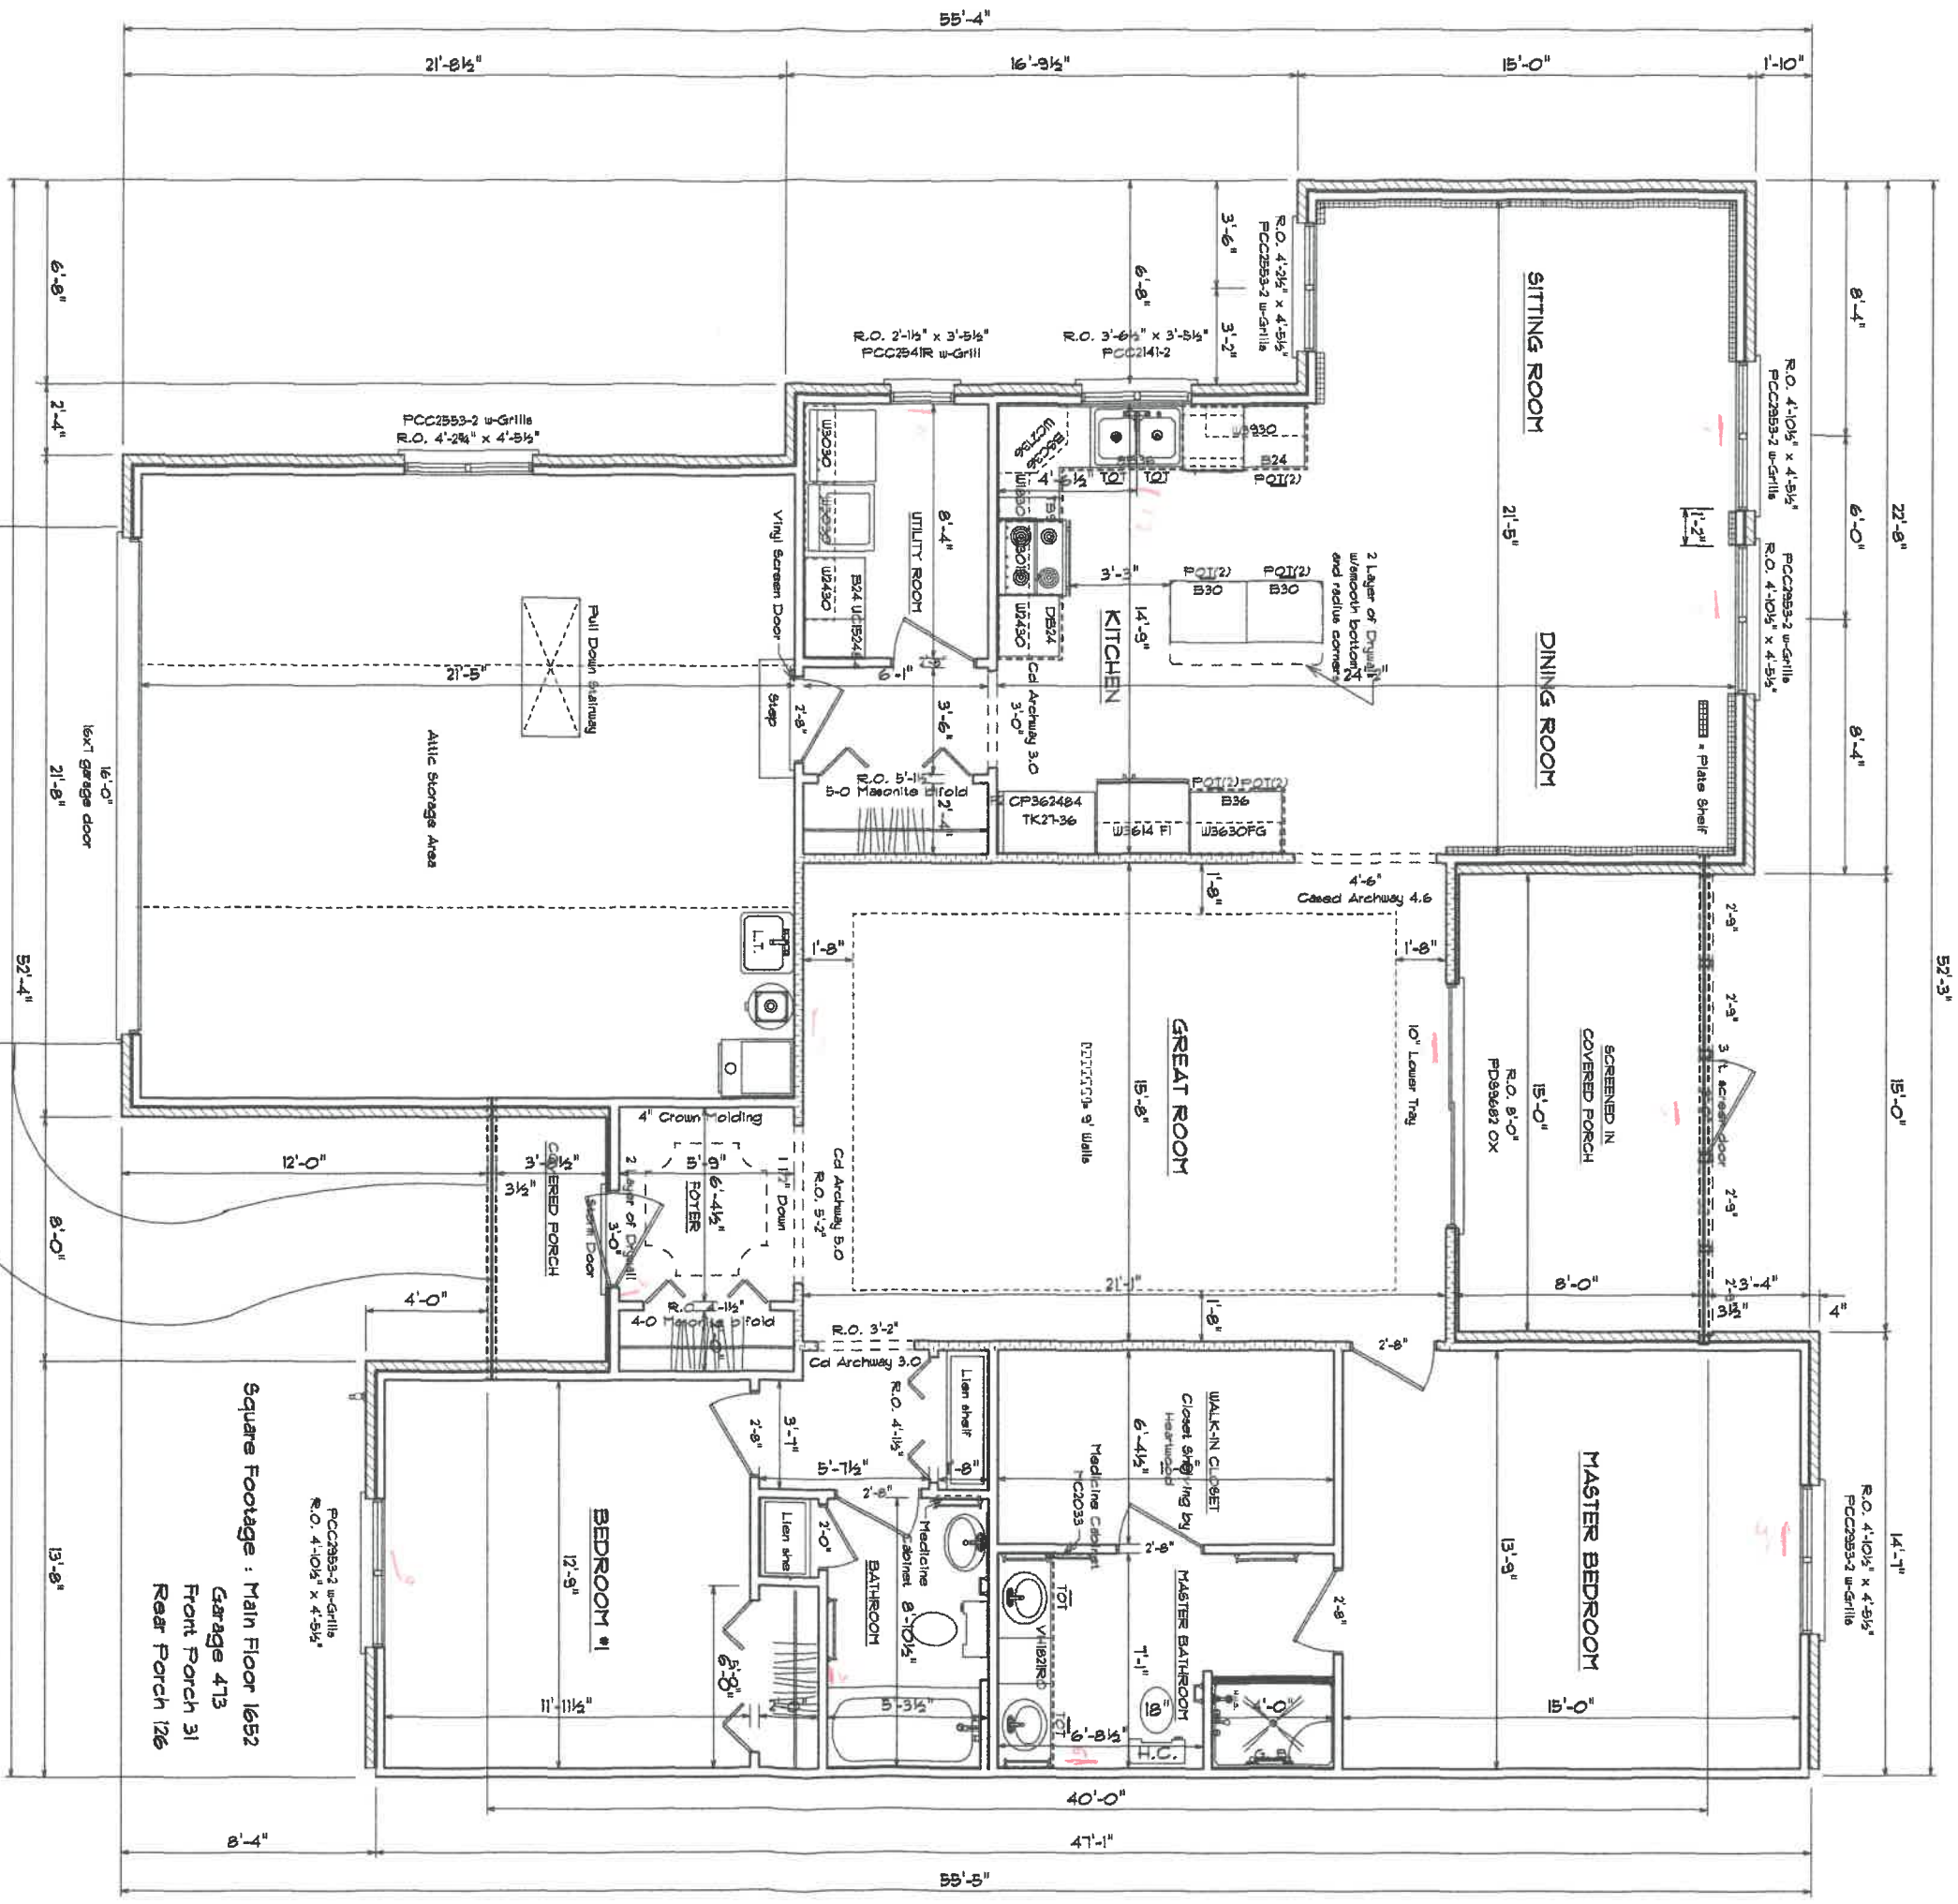


MAIN FLOOR PLAN

Square Footage : Main Floor 1652
 Garage 473
 Front Porch 31
 Rear Porch 126


Kahle Design & Build	
Defiance, OH	Phone 437-4805
Scale: Var-1/8"	Date: 12-22-03
Mr. & Ms. Robert Long	
Location : Chelsea Ave., Napoleon	

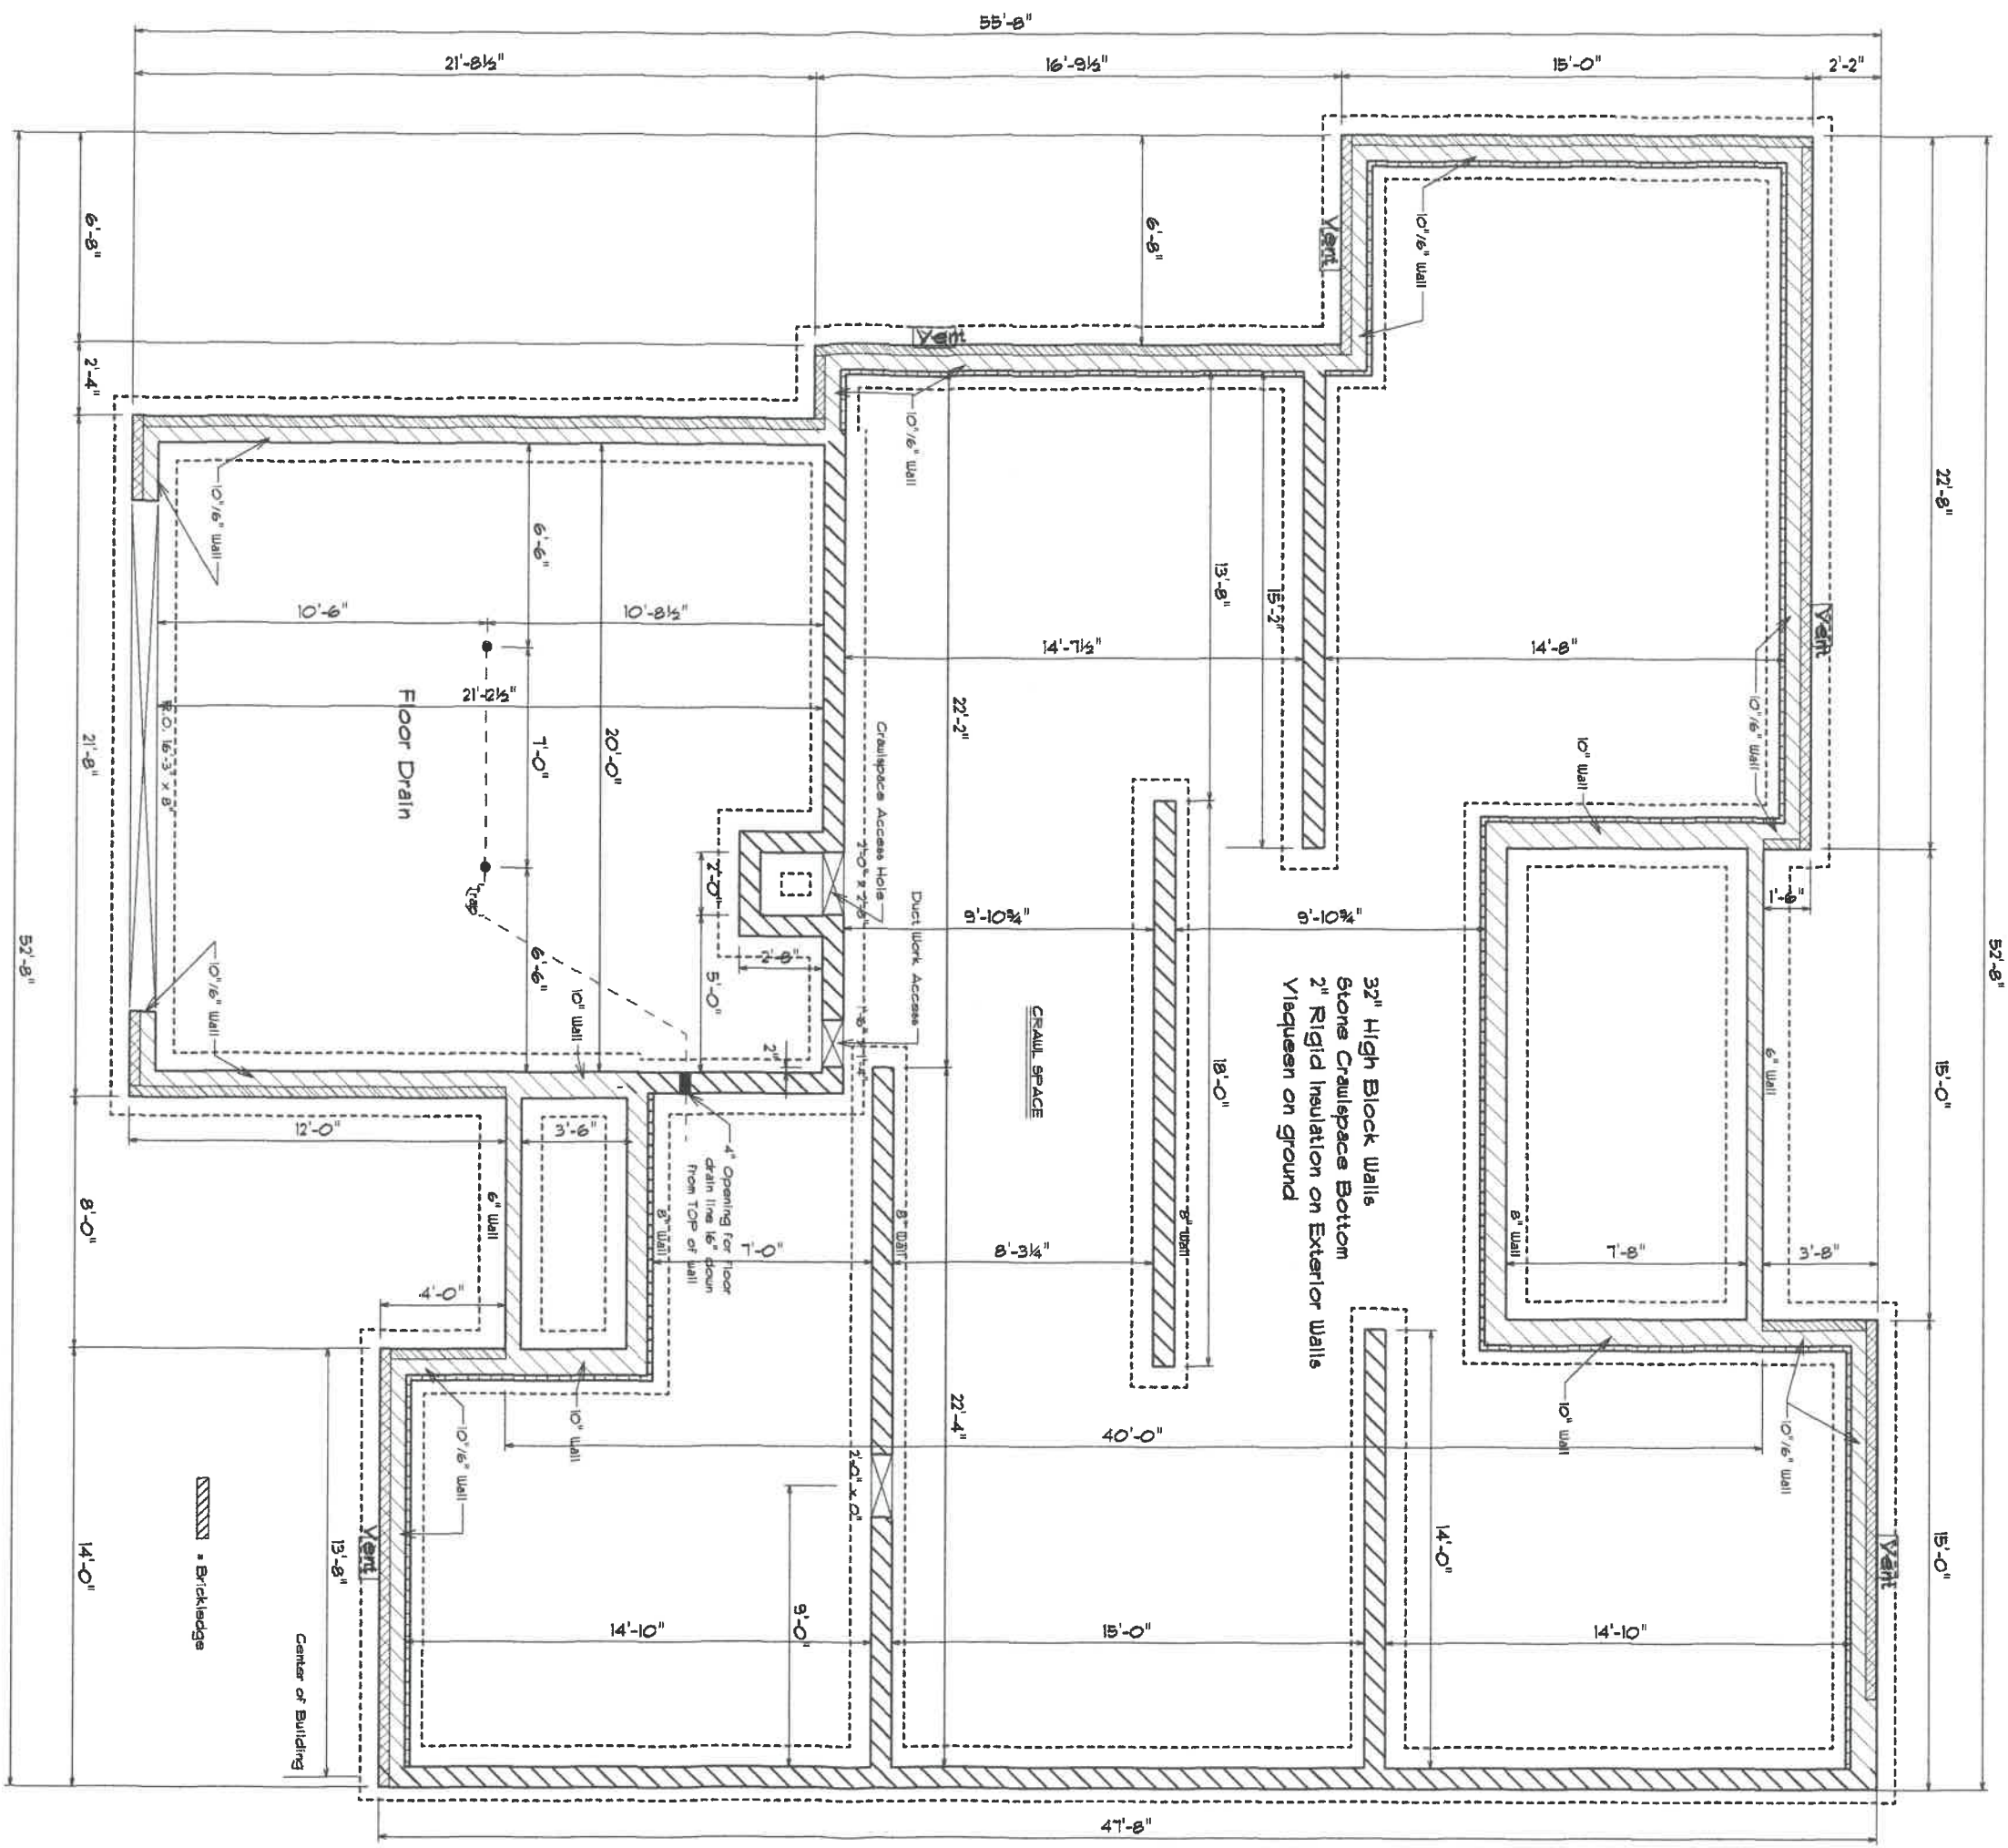

FOUNDATION PLAN

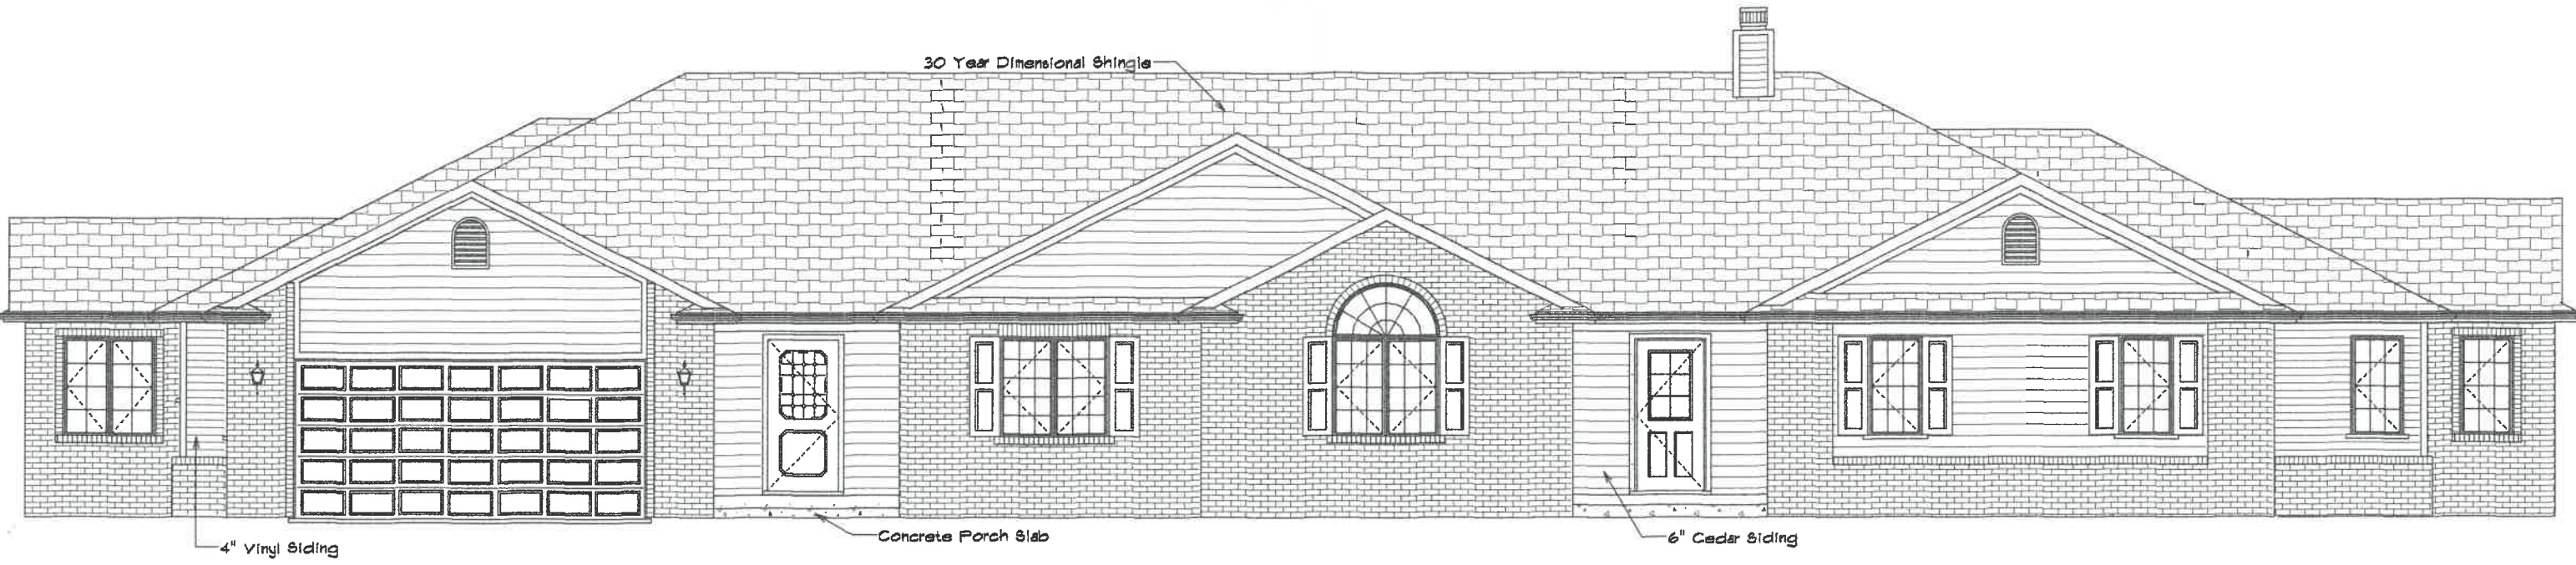

FRONT ELEVATION

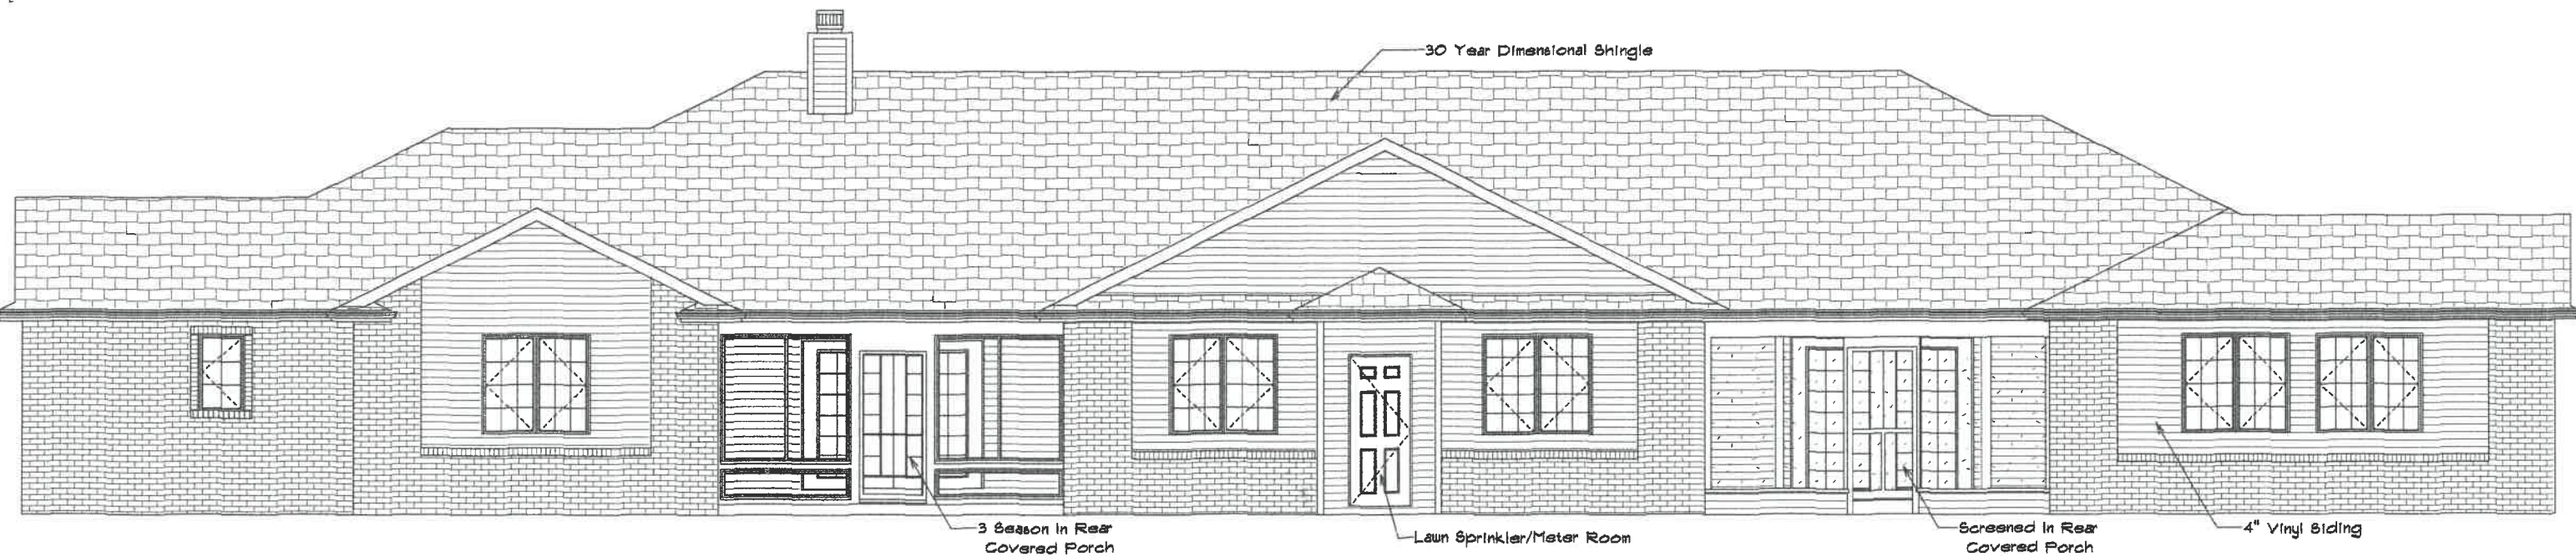


REAR ELEVATION

1152 Bales Rd.

Kahle Design & Build	
Defiance, Oh	Phone 497-4805
Scale: Var. 1/8"	Date 12-23-03
Mr. & Mrs. Robert Long	
Location: Chelsea Ave., Napoleon	




RIGHT ELEVATION

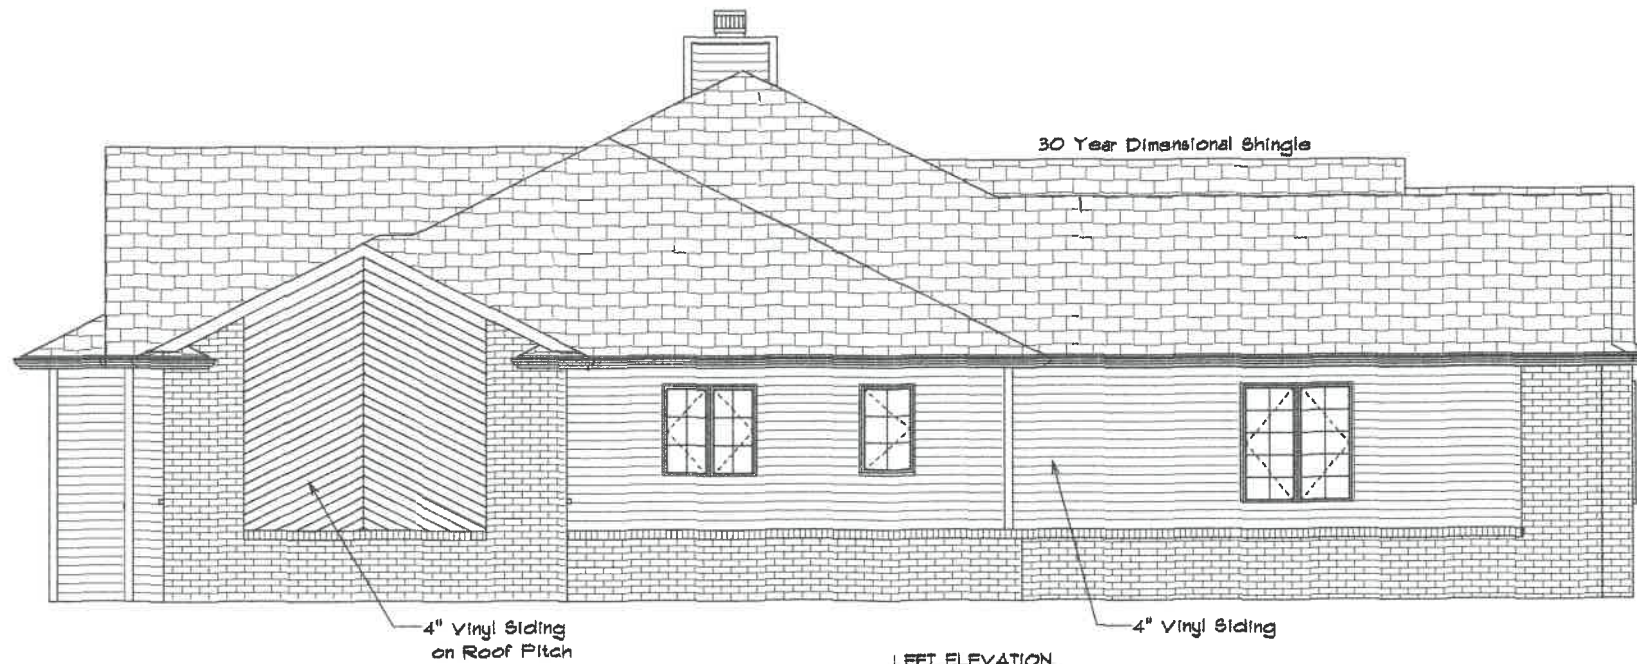

LEFT ELEVATION

<i>Kahle Design & Build</i>	
Defiance, Oh	Phone 497-4805
Scale: Var. 1/8"	Date 12-23-03
Mr. & Mrs. Robert Long	
Location: Chelsea Ave., Napoleon	

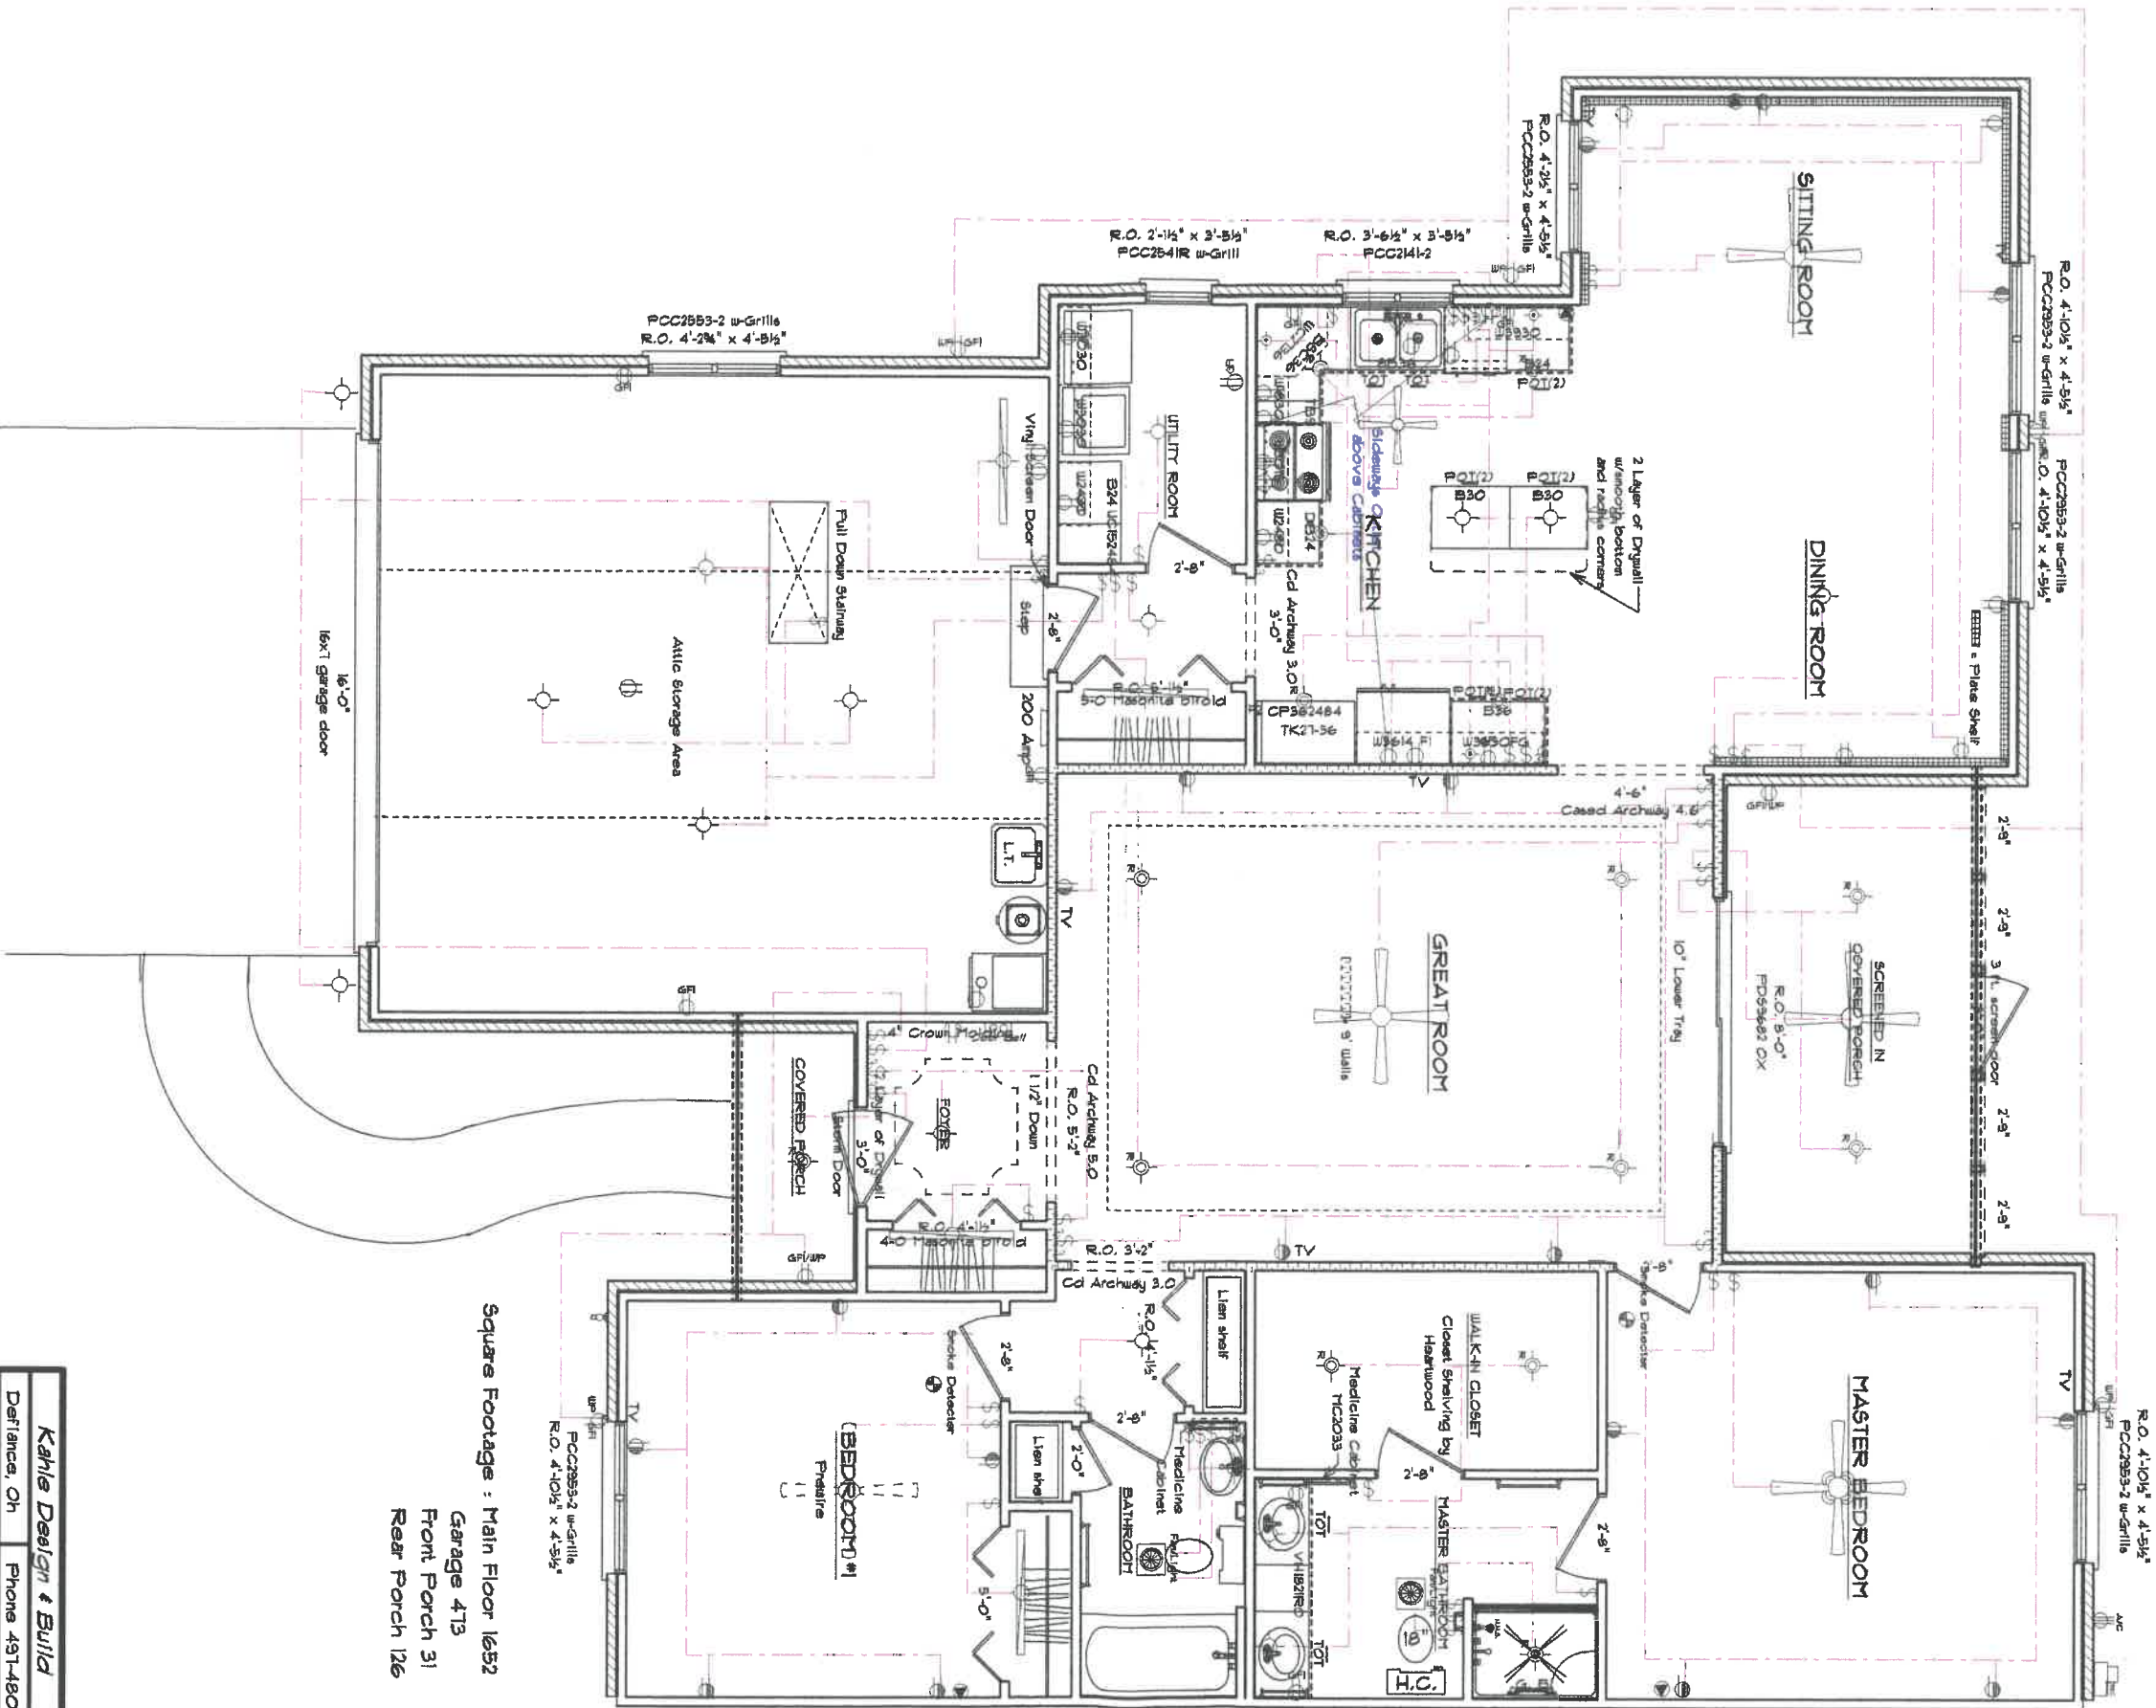

Square Footage : Main Floor 1652
 Garage 473
 Front Porch 31
 Rear Porch 126

ELECTRICAL PLAN

Kahle Design & Build	
Defiance, Oh	Phone 419-4805
Scale: Var.'0"	Date 12-22-03
Mr. & Ms. Robert Long	
Location : Chelusa Ave., Napoleon	