


586 Becklee Dr.

LOT 3

LOT 2

N-0°38'30"-E, 288'±

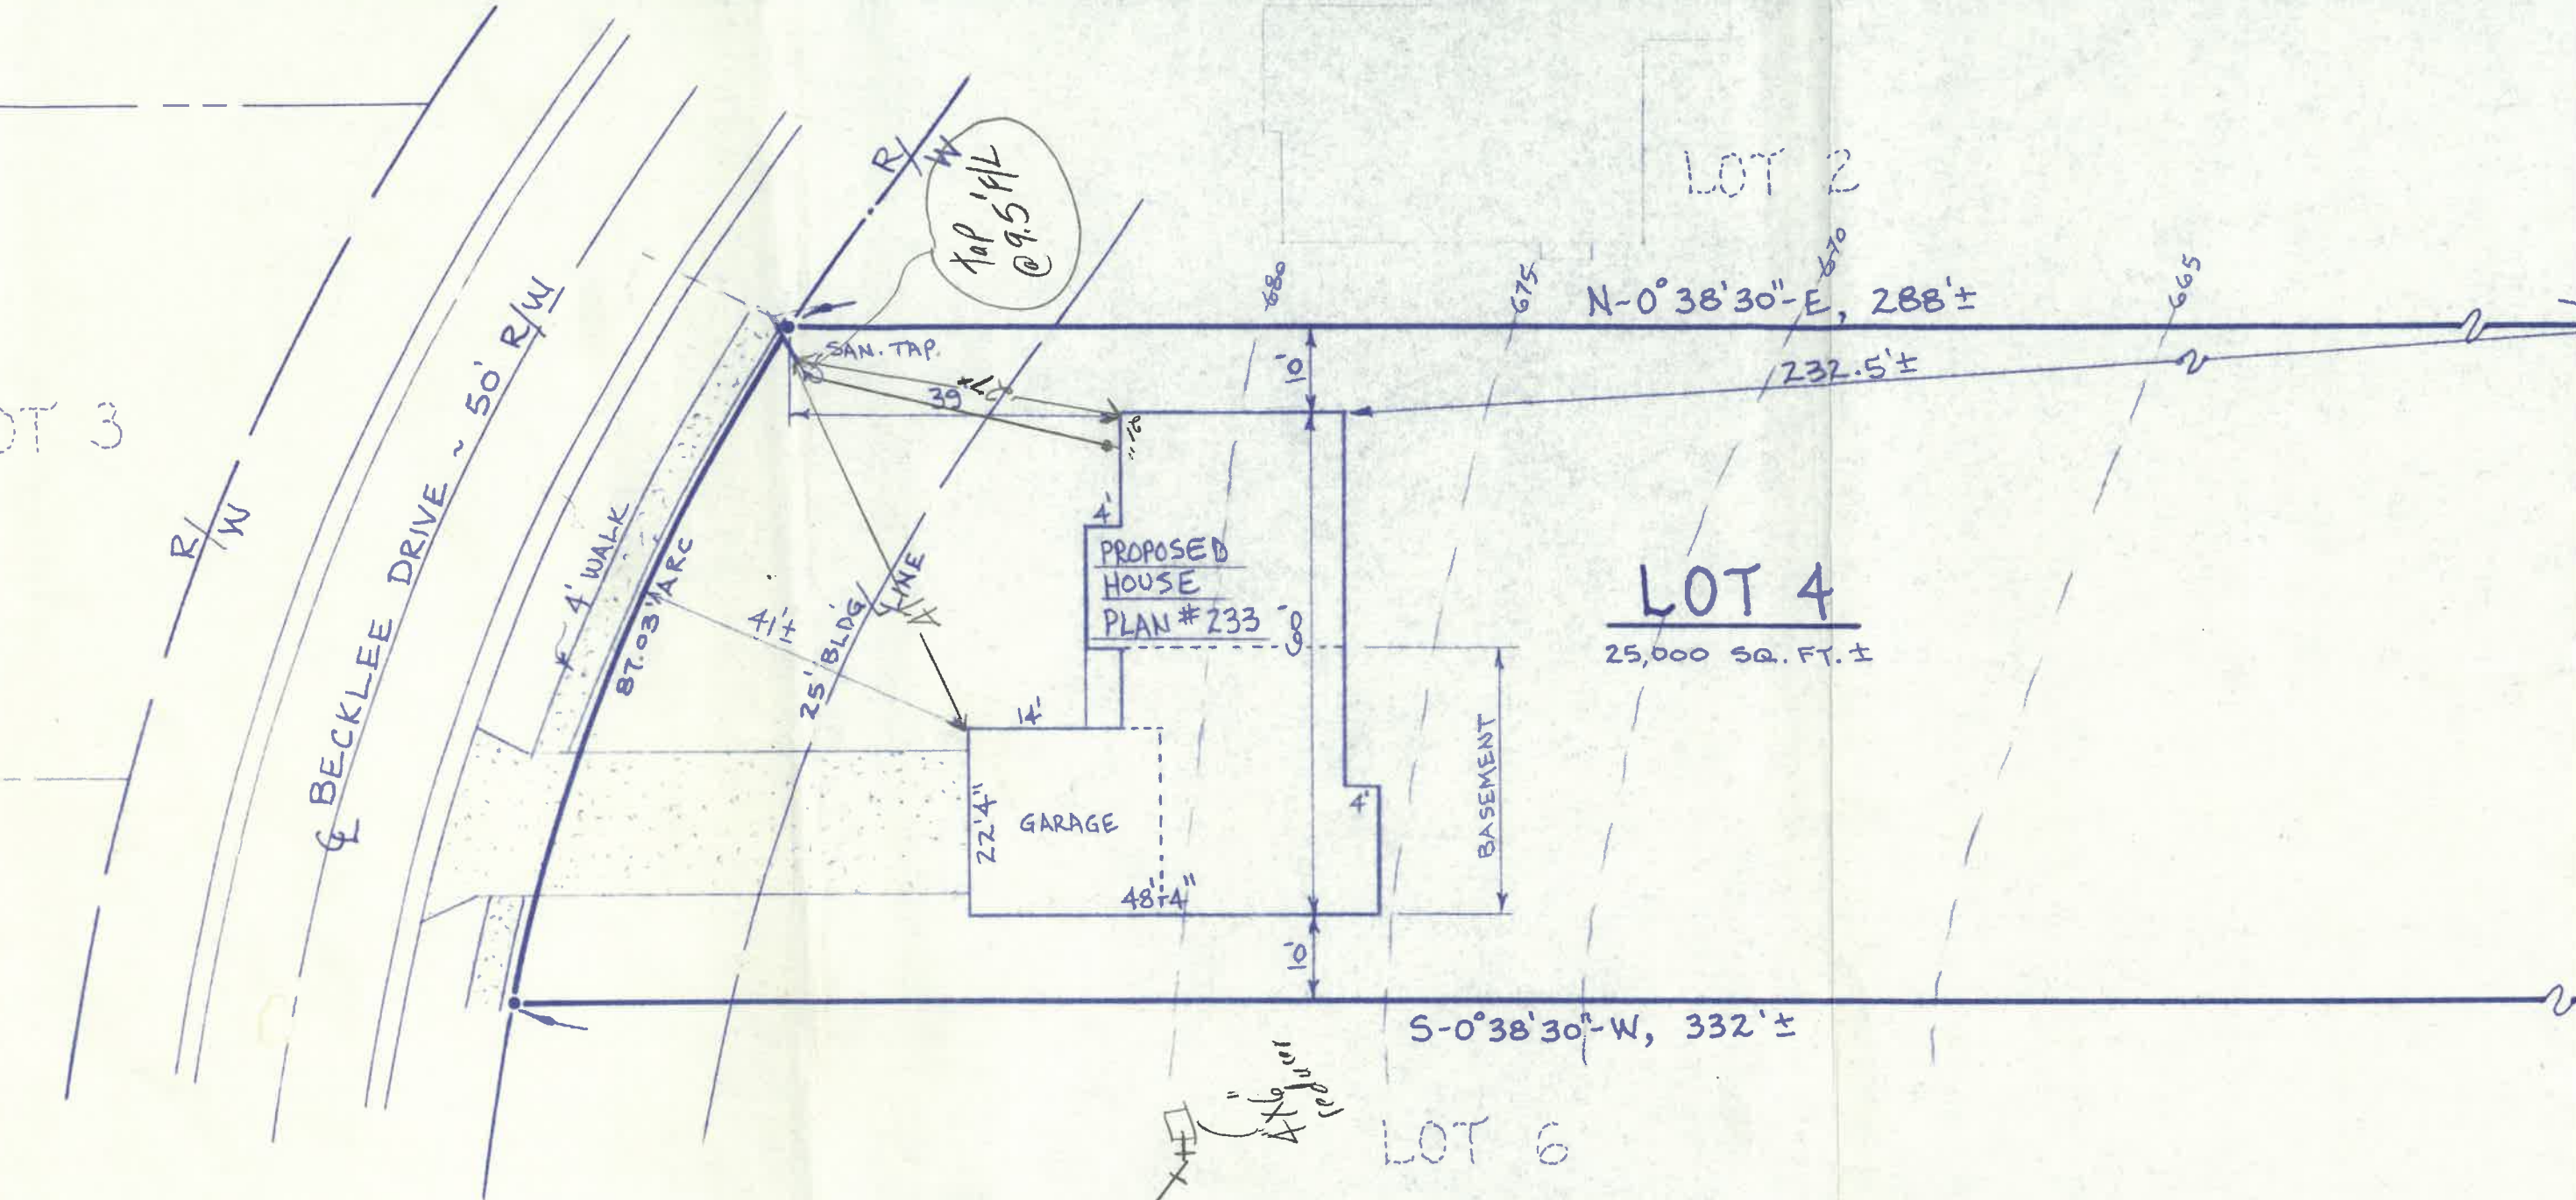

BECKLEE DRIVE ~ 50' R/W

4' WALK

87.03' ARC

TAP @ 9.5' R/L

SAN. TAP.

PROPOSED HOUSE  
PLAN #233

GARAGE

BASEMENT

LOT 4

25,000 SQ. FT. ±

S-0°38'30"-W, 332'±

LOT 6



BECK CONSTRUCTION CO.		
CO. RD. M.		NAPLES
SCALE: 1" = 20'	APPROVED BY:	DRAWN
DATE: SEPT. 1993		REVISE
SITE PLAN 586 Becklee		
LOT 4, VAN HYNING ESTATES		