



HEAT PUMP
OUT BOV. FROM COIL
500/200

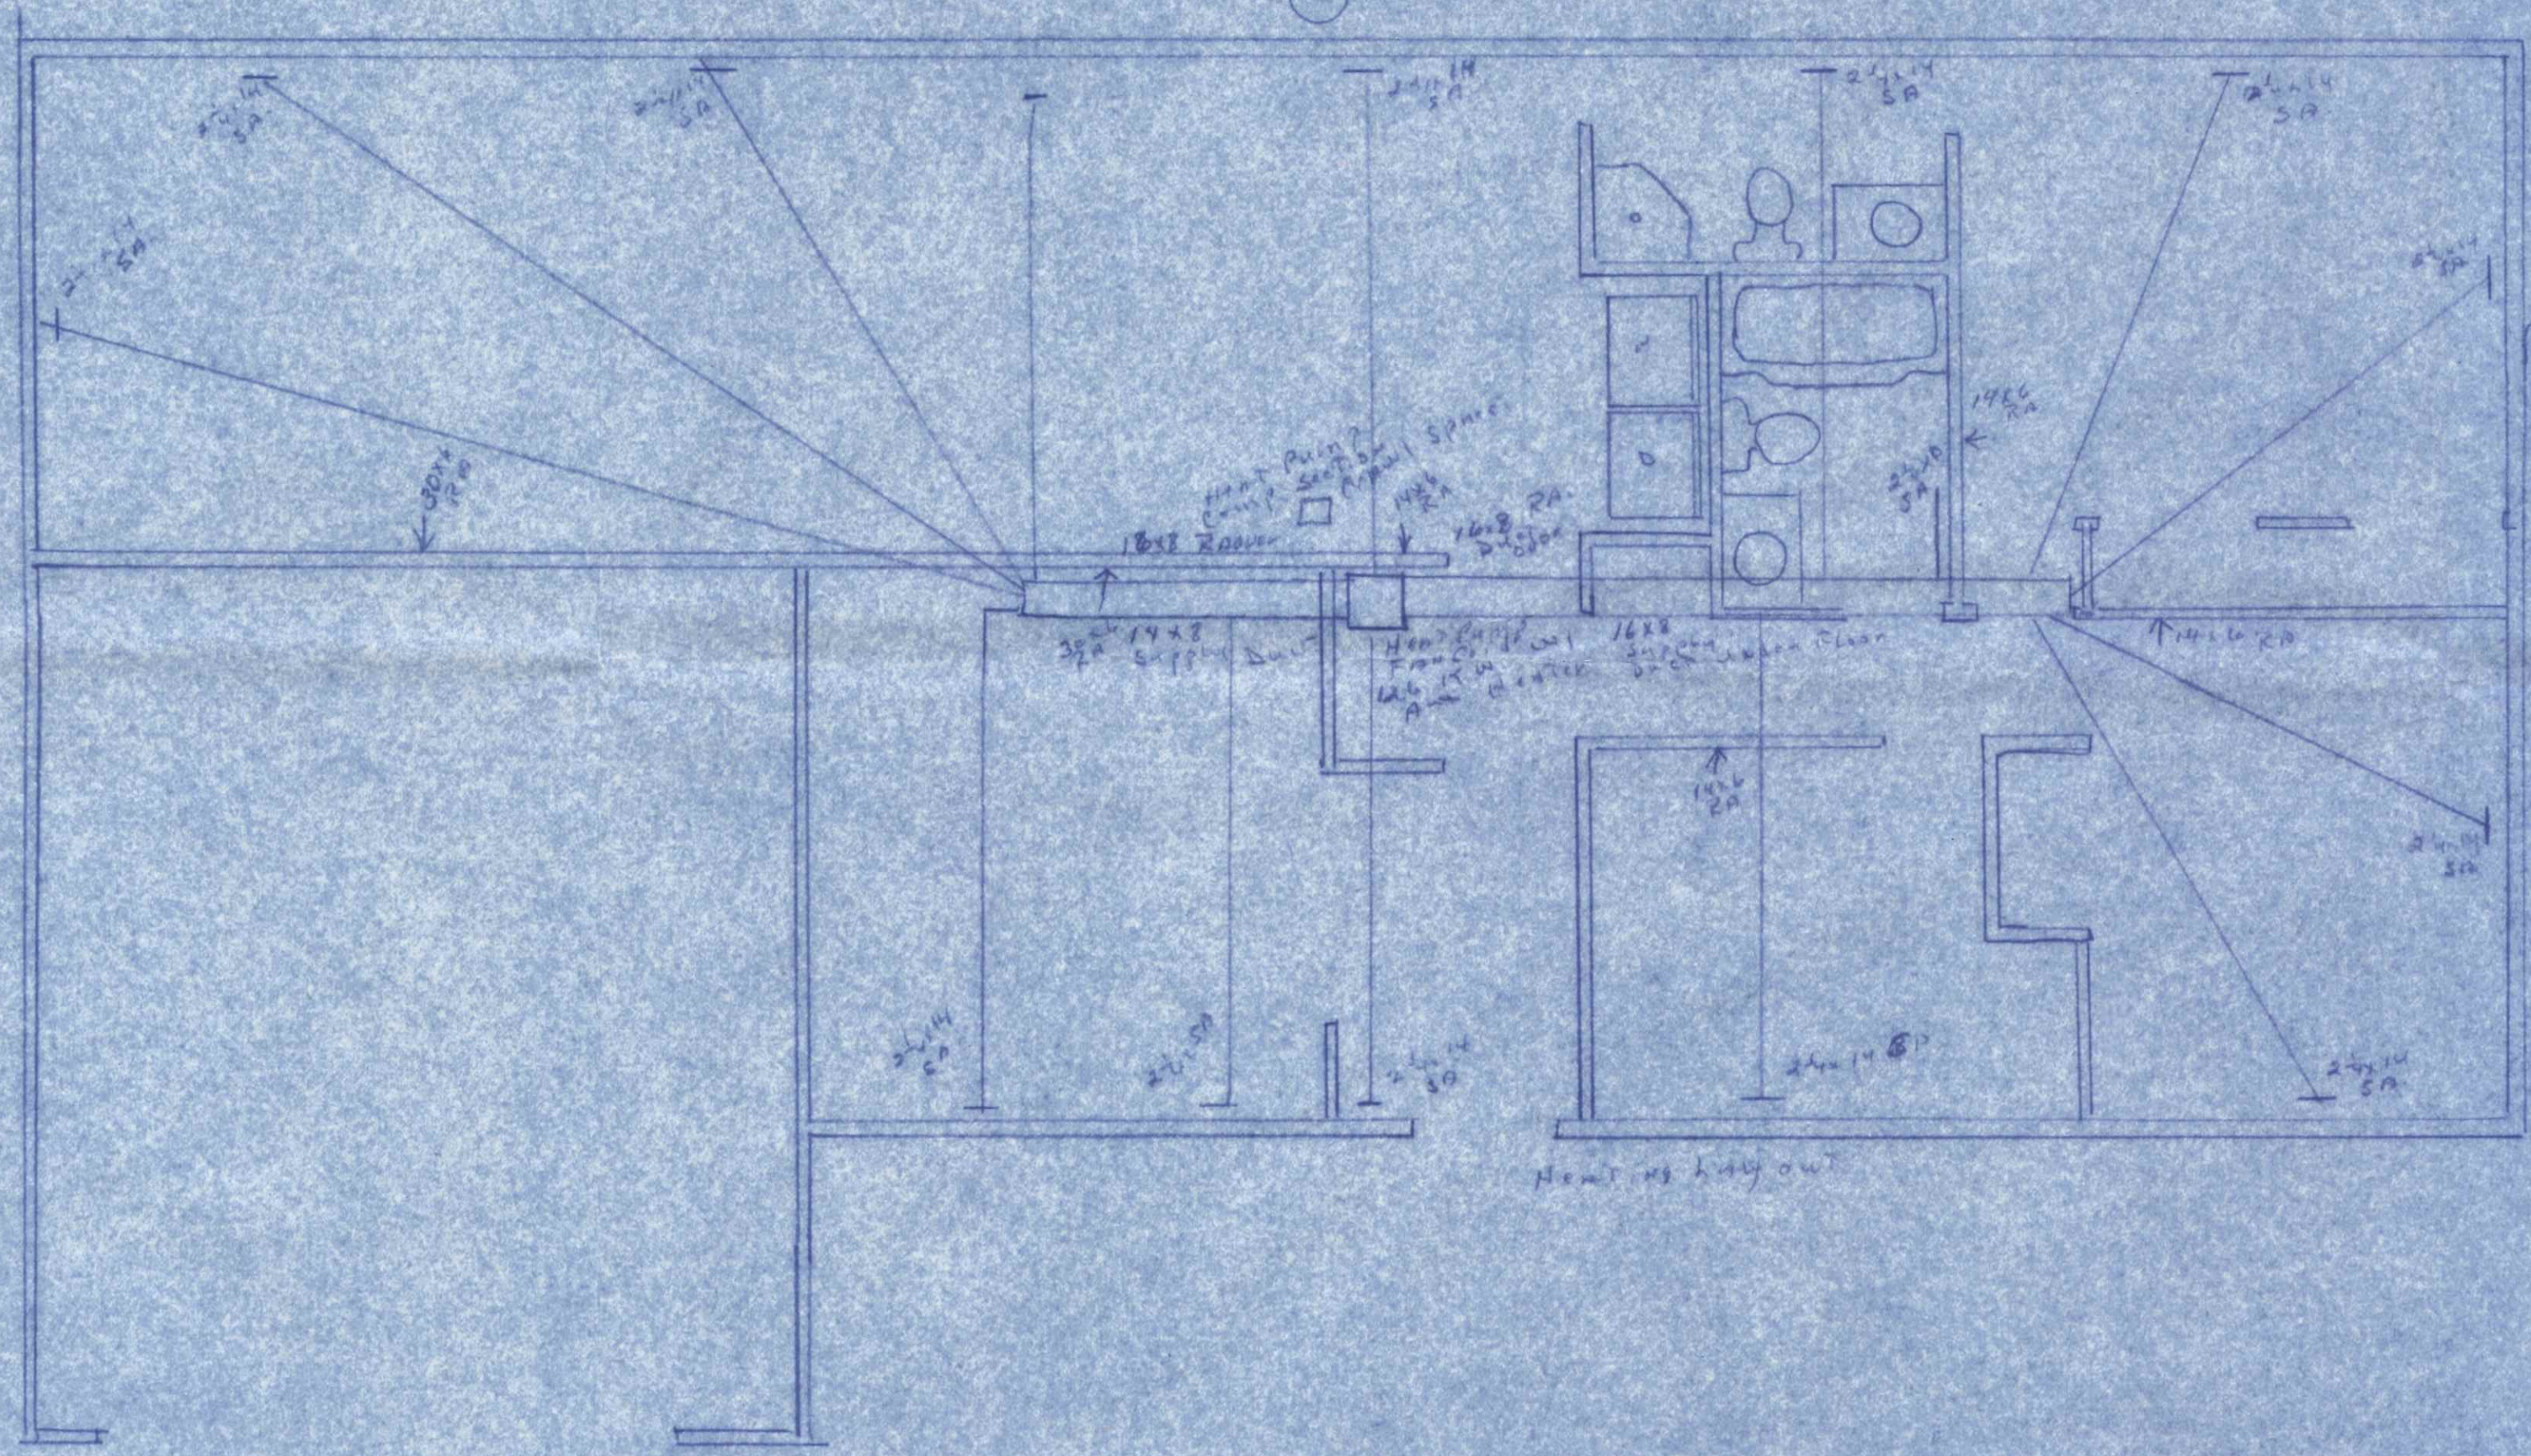

HEATING LAYOUT

MR. & MRS. STEVE CRANGEN

135 Bordeaux

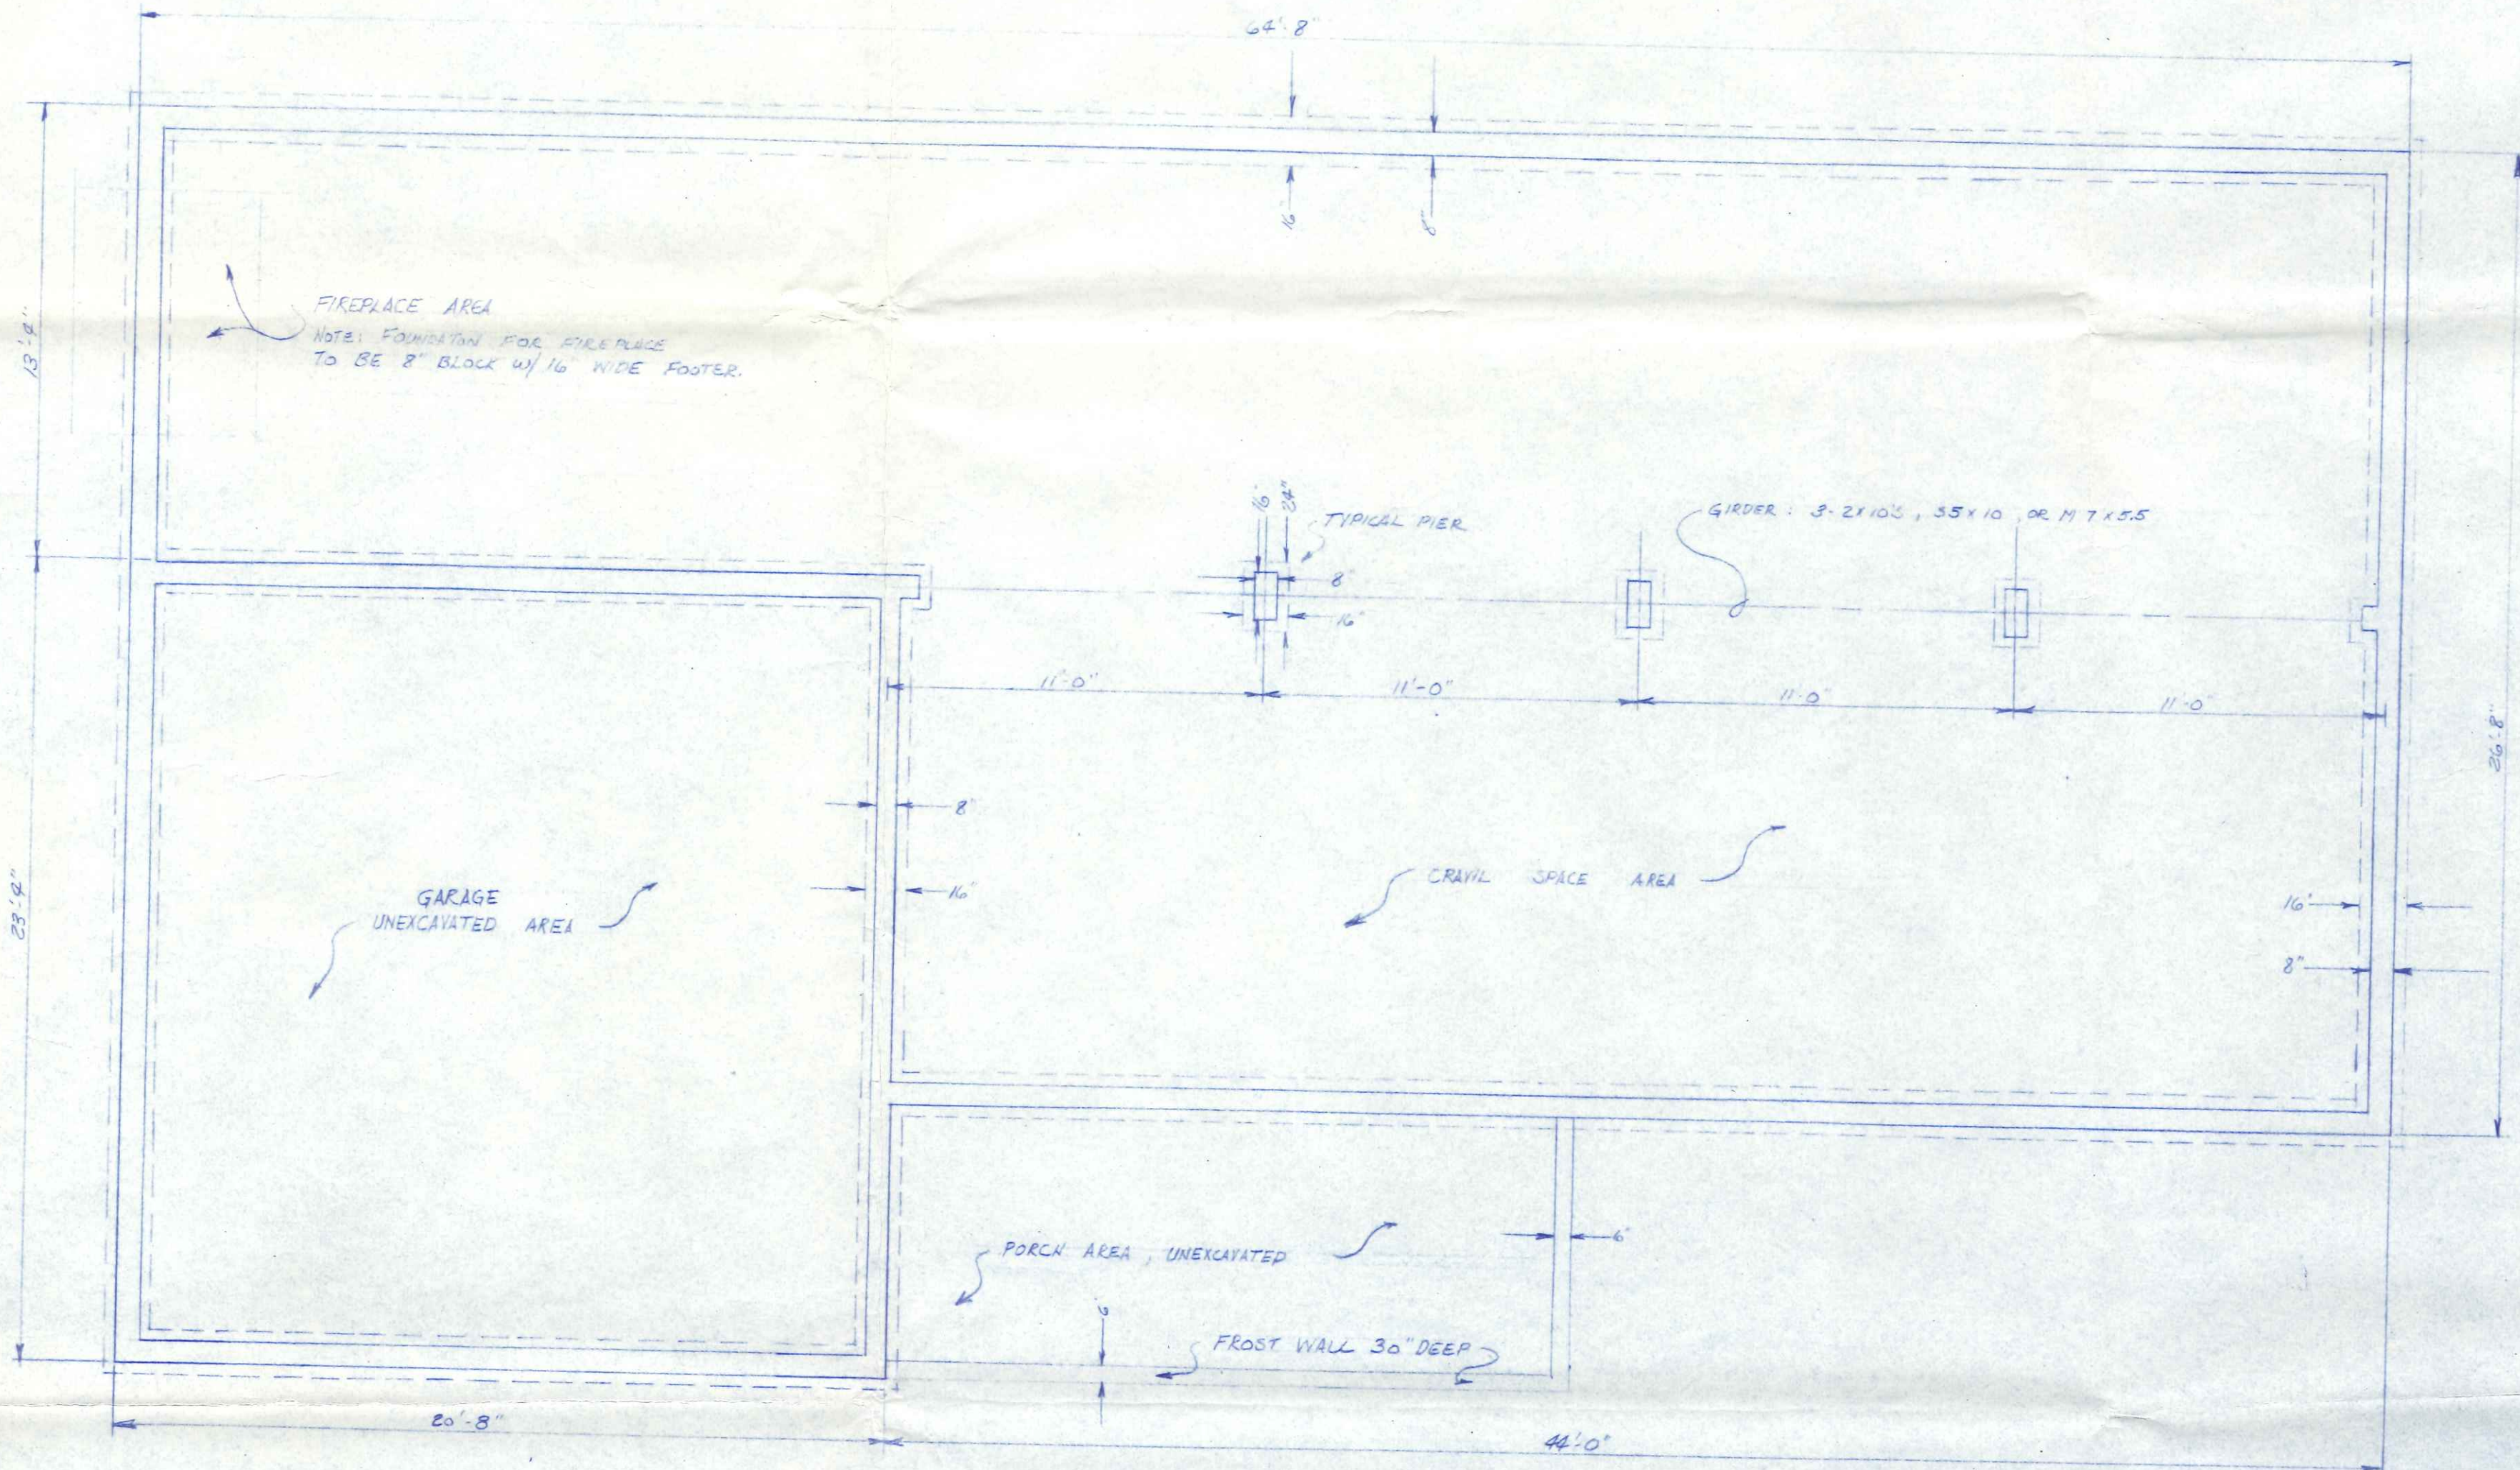

FIREPLACE AREA
 NOTE: FOUNDATION FOR FIREPLACE
 TO BE 8" BLOCK w/ 16" WIDE FOOTER.

TYPICAL PIER
 16"
 16"

GIRDER: 3-2x10s, 35x10, OR M 7x5.5

GARAGE
 UNEXCAVATED AREA

CRAWL SPACE AREA

PORCH AREA, UNEXCAVATED

FROST WALL 30" DEEP

REVISIONS			RESIDENCE for STEVE CREAGE	
NO.	DATE	BY		
1				
2				
3				
4				
5				

DRAWN BY S. WEIKRICK		SCALE 1/4" = 1'-0"	MATERIAL
CHK'D		DATE	DRAWING NO.
TRACED		APP'D	