




RIVIERA HEIGHTS 1st & 2nd ADDITIONS

PROJECT LOCATION

10' DRAINAGE & UTILITY EASEMENT
 N 88°19'27" E, 85.00'
 20' DRAINAGE & UTILITY EASEMENT
 N 88°19'27" E, 140.02'
 10" Stm
 33.5' 20' Easement

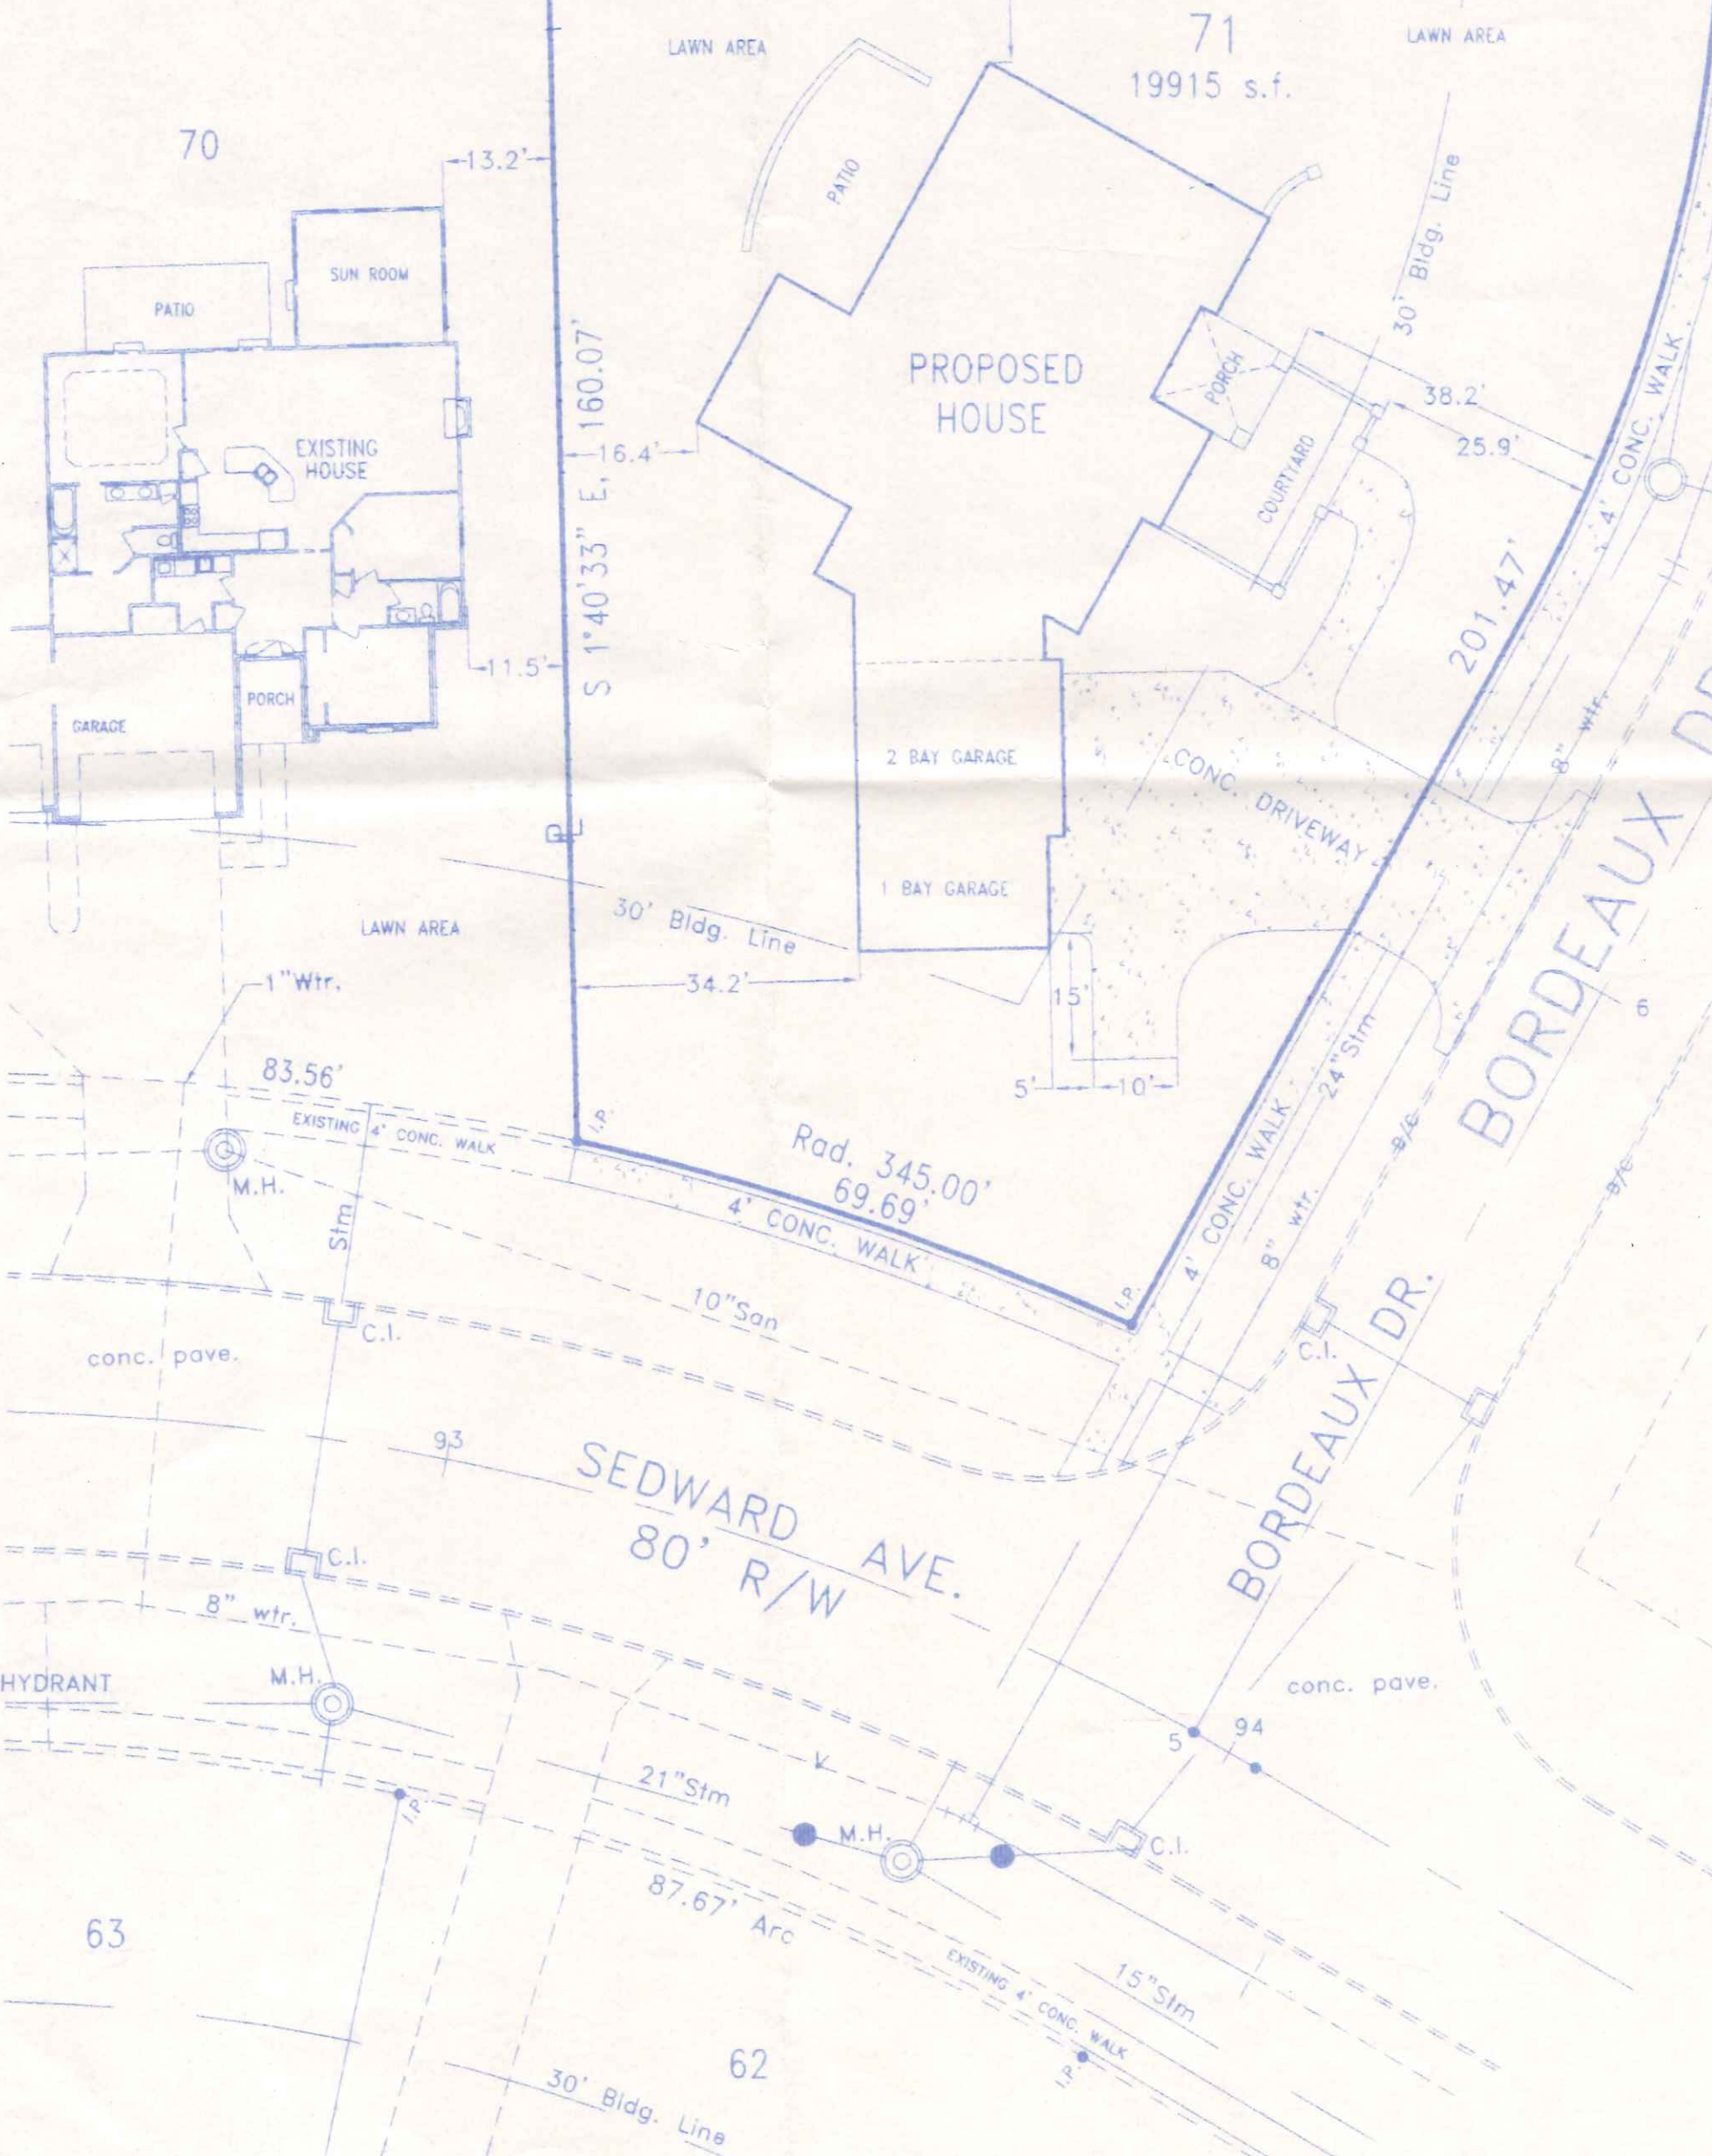

LOCATION MAP

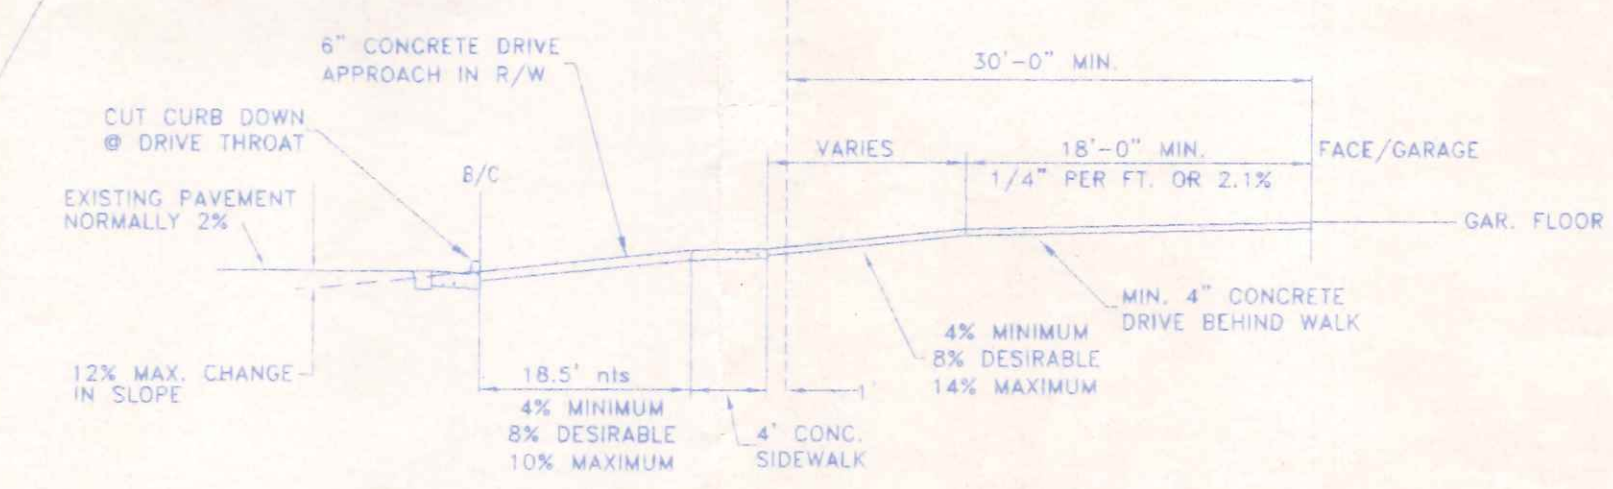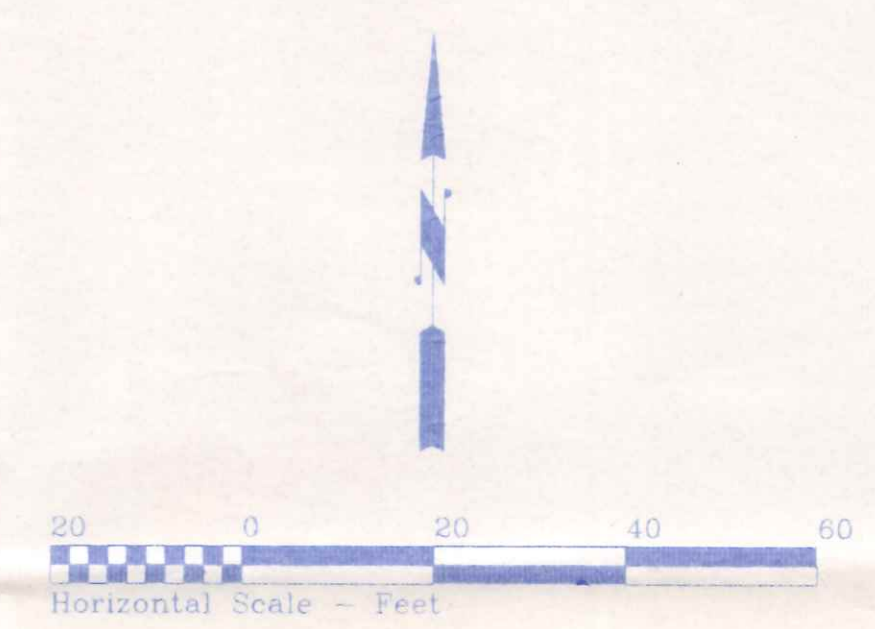

DRIVE APPROACH & GARAGE ELEVATION DETAIL

SITE LOCATION PLAN
 FOR
 LOT NO. 71

TWIN OAKS SUBDIVISION, 4th ADDITION
 CITY OF NAPOLEON, NAPOLEON TOWNSHIP
 HENRY COUNTY, OHIO

150 Bordeaux



OHIO UTILITIES PROTECTION SERVICE
 The underground utilities shown hereon are only approximate. Some of the utilities were located by field observation, where possible, and the remaining utilities were derived from various records. Exact locations must be determined by the UTILITY COMPANIES. For exact locations, telephone the Ohio Utilities Protection Service (O.U.P.S.) toll free at 1-800-362-2764. (Telephone 2 working days before any digging.)

	BECK CONSTRUCTION CO	
	COUNTY ROAD M 419/592-8307	NAPOLEON, OHIO
DIRECTORY: C:\ND\BECKCONST\	FILE NAME: TWINOAKS\LOT71.DWG	DRAWN BY: R.D.S.
LOT 71, TWIN OAKS, 4th ADD'N.		REVISOR:
SITE PLAN~PROPOSED RESIDENCE		SCALE: 1"=20'
		DATE: AUGUST, 2007
		DRAWING NUMBER: S-1