



WALL SECTION
1/2" = 1'-0"

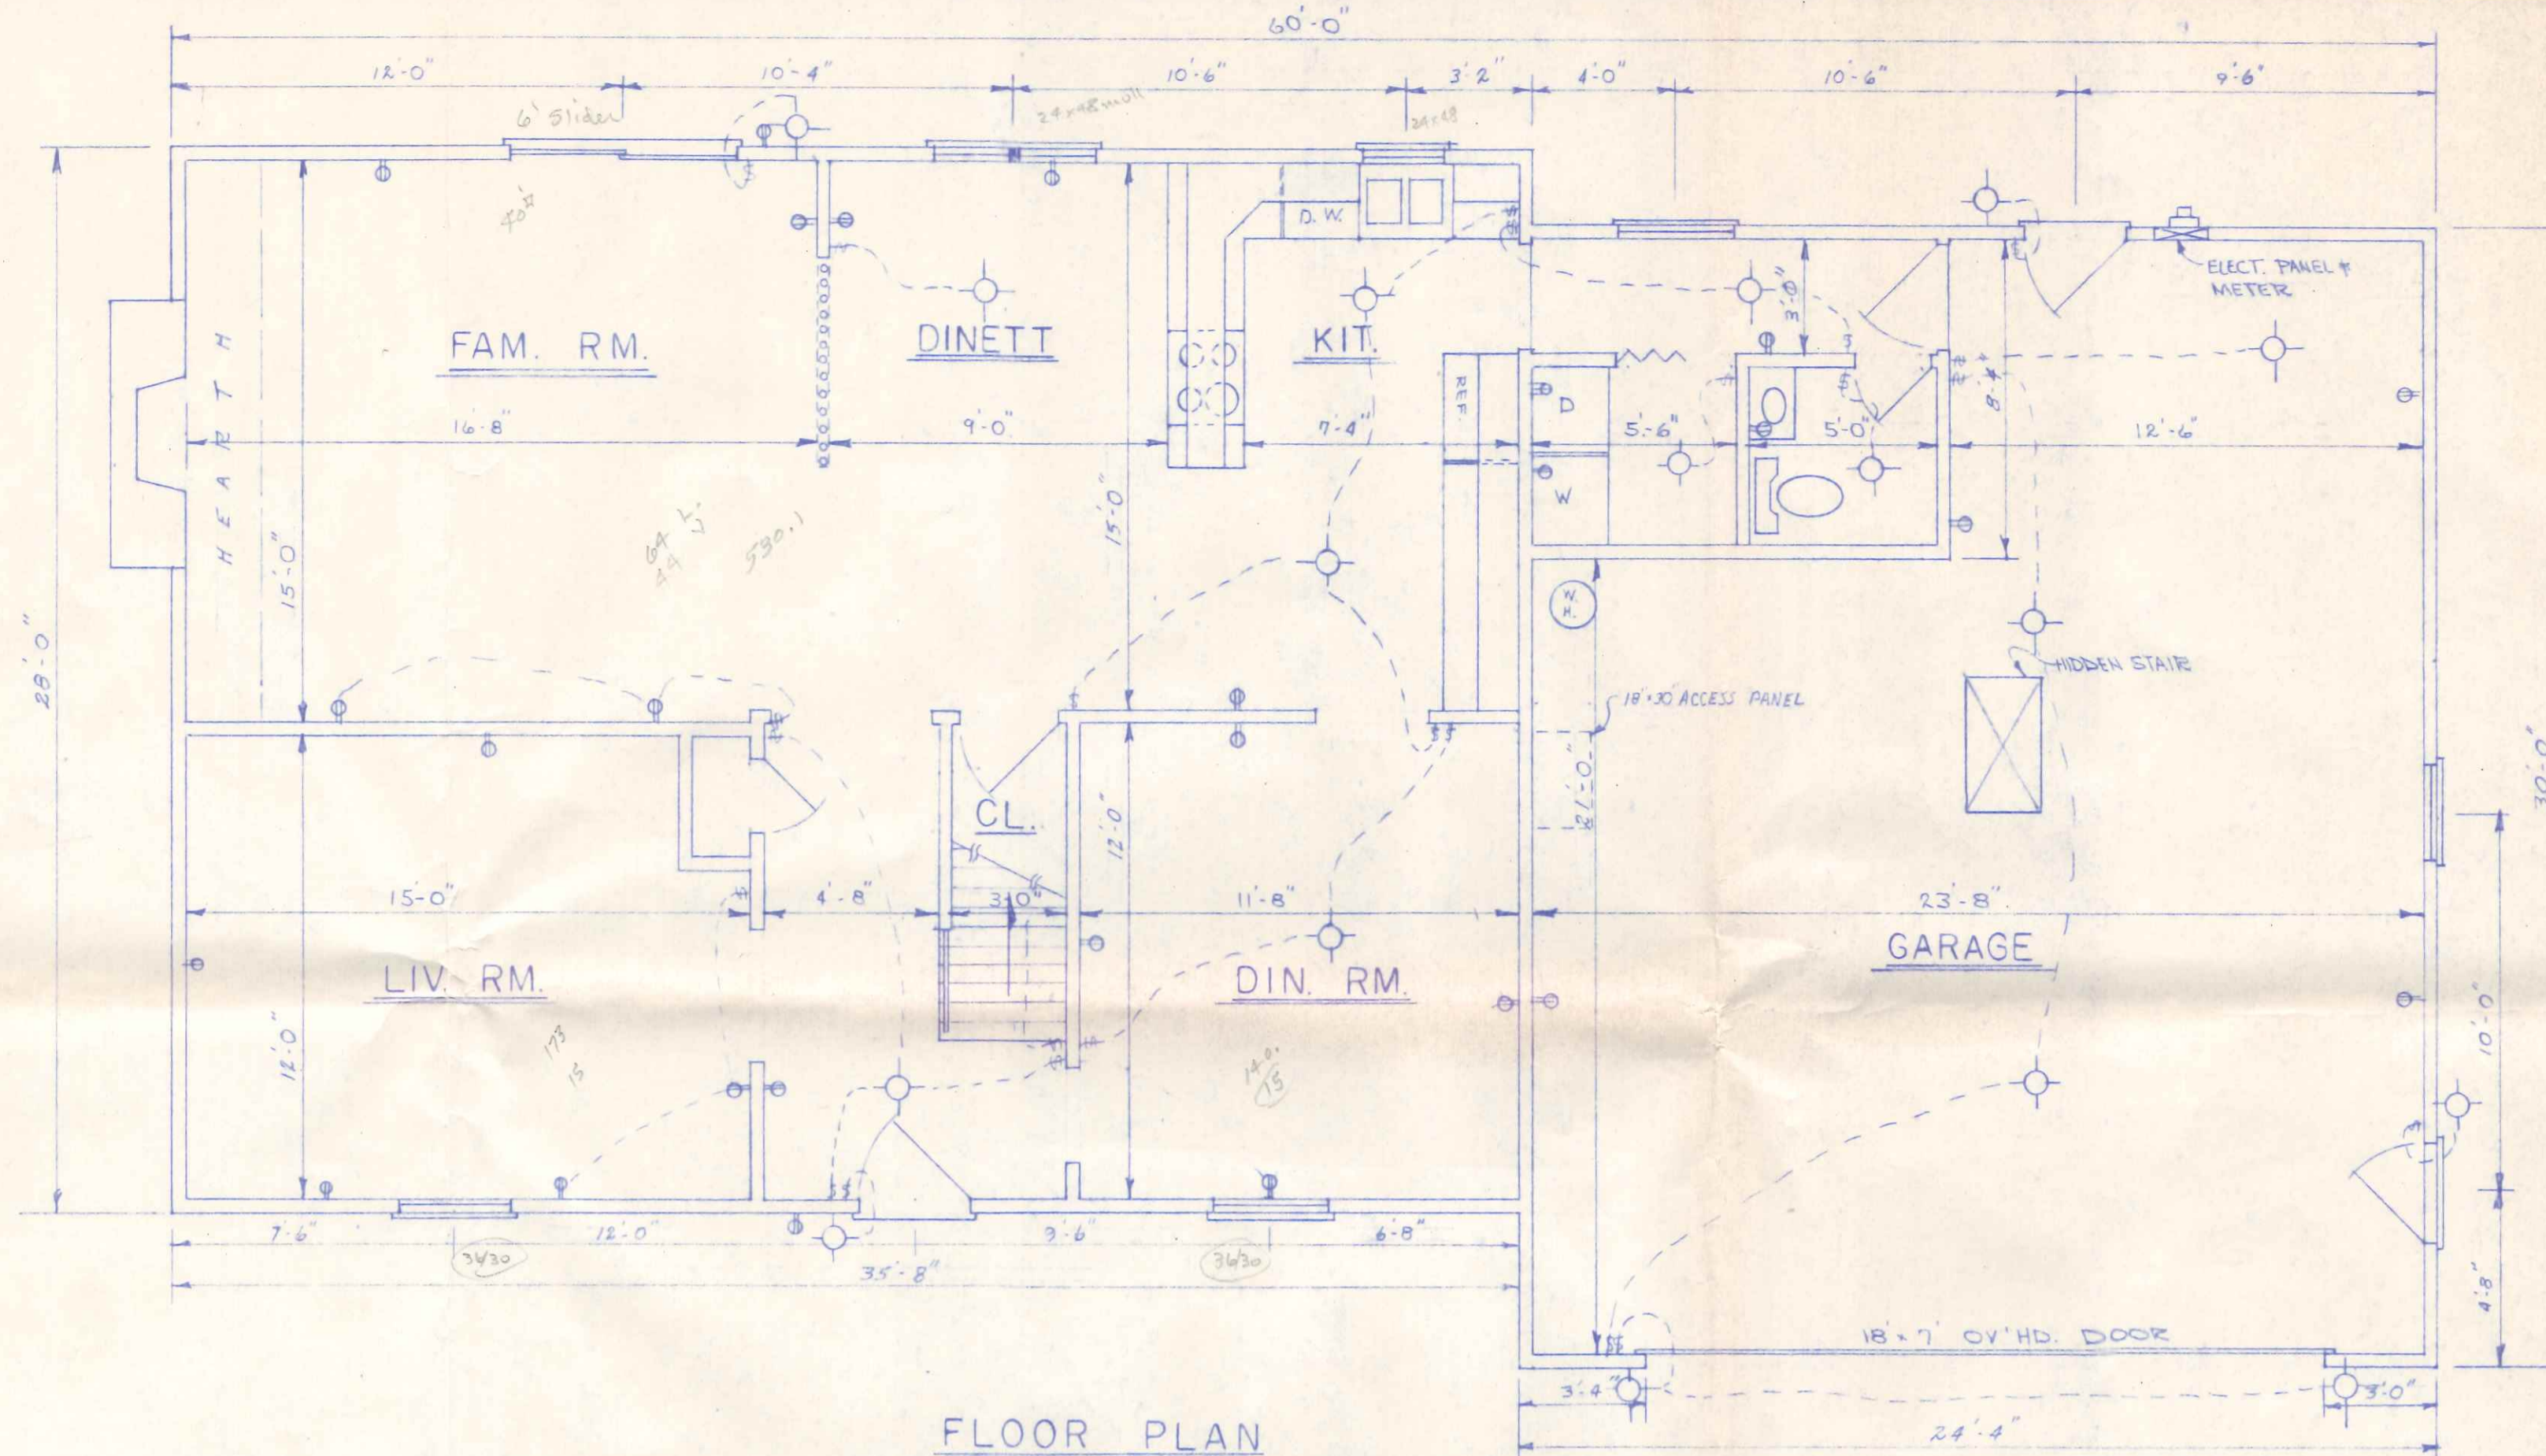

FLOOR PLAN
1/4" = 1'-0"

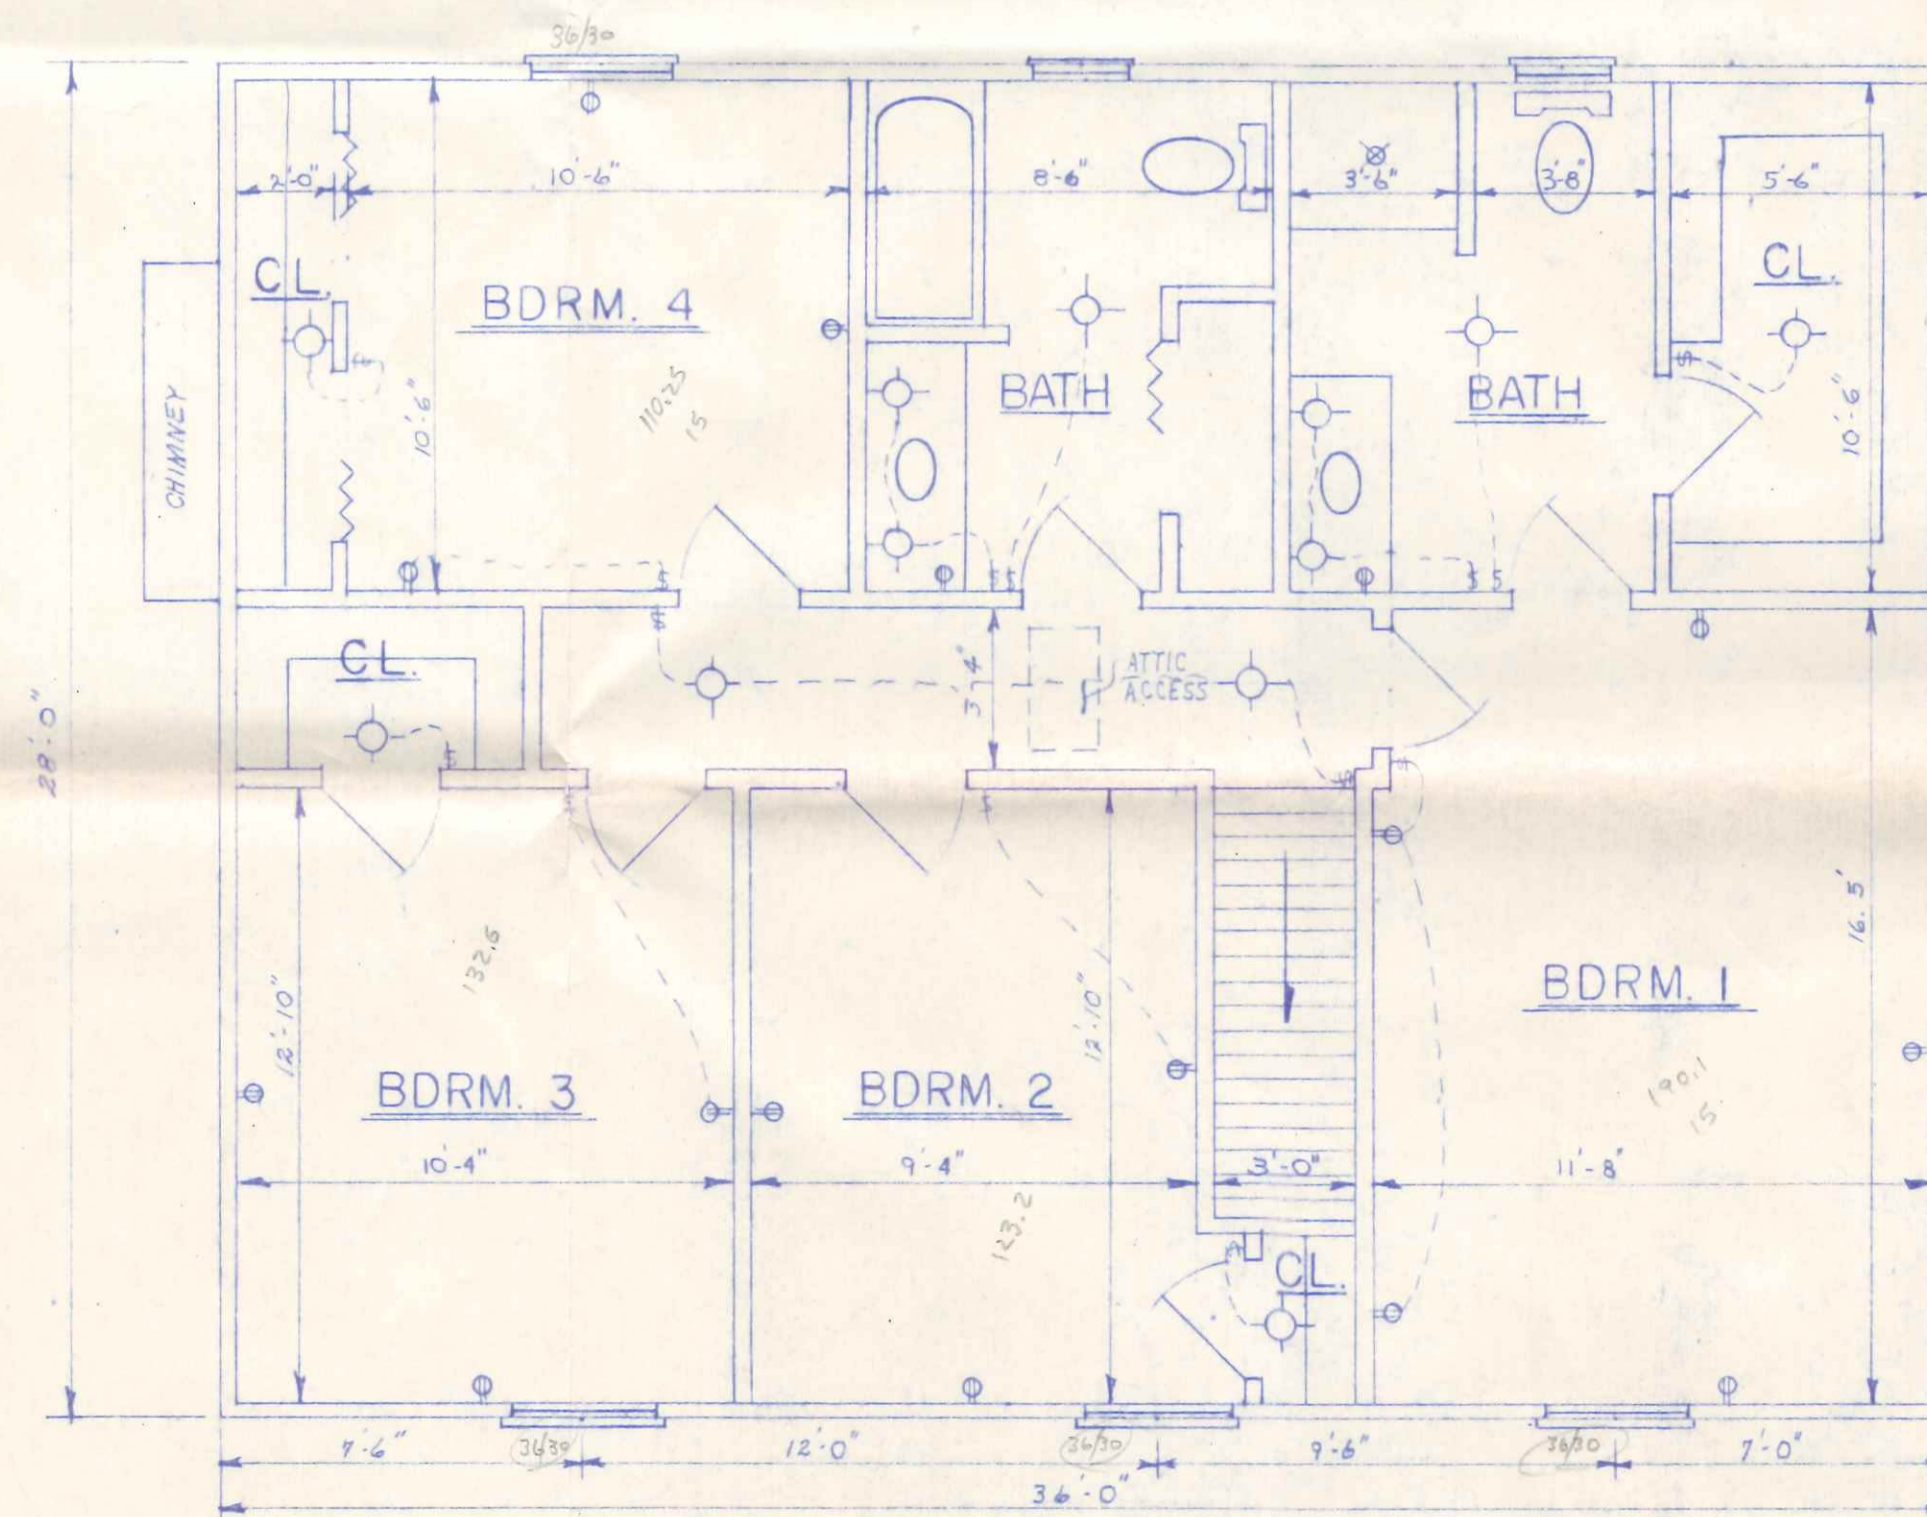

SECOND FLOOR
1/4" = 1'-0"

NO.	REVISION DATA	DATE	BY	APPD

FBA FLOYD G. BROWNE AND ASSOCIATES LIMITED
CONSULTING ENGINEER - PLANNER
MARION, OHIO

DATE MAR. '78 JOB No 9000-09 DESIGN
SCALE AS NOTED DWG No. DRAWN R. W. W. CHECKED APPROVED


PLAN NO. III

HOUSE PLAN FOR
ROBERT BECK


(1978)
520 Buckeye

1 2 3 4 5 6 7 8


E
D
C
B
A

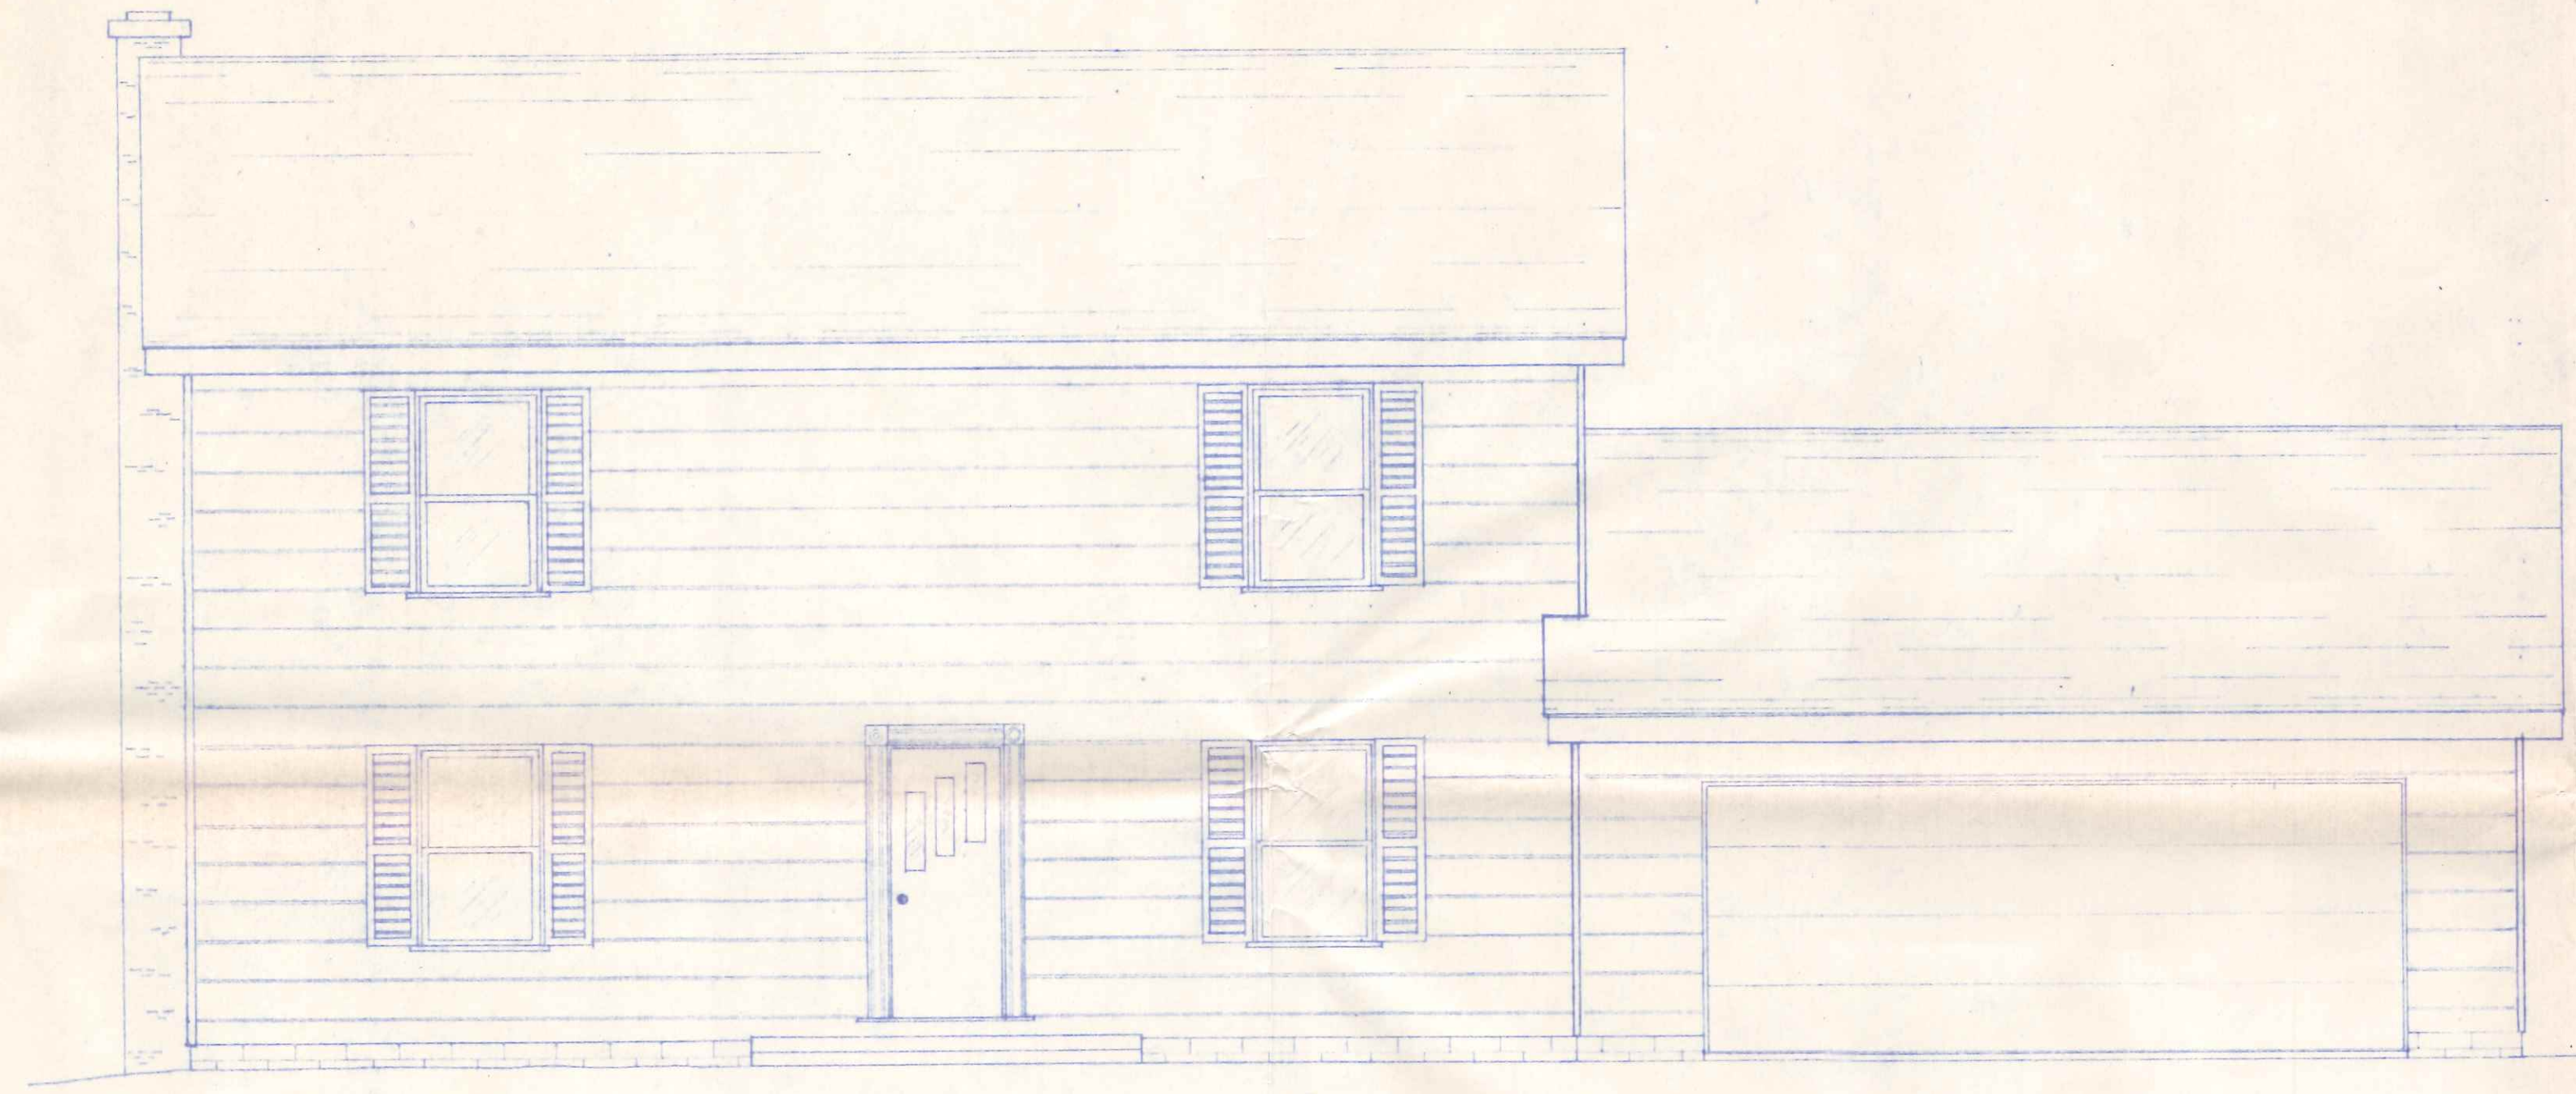


FRONT ELEVATION
1/4" = 1'-0"

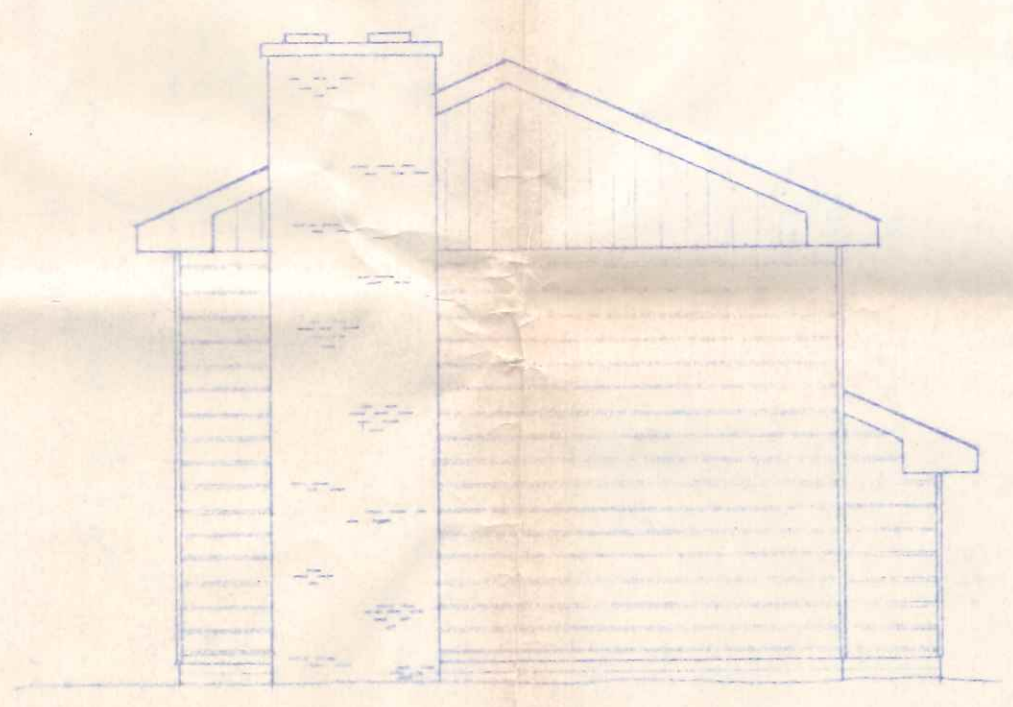

LEFT ELEVATION
1/8" = 1'-0"

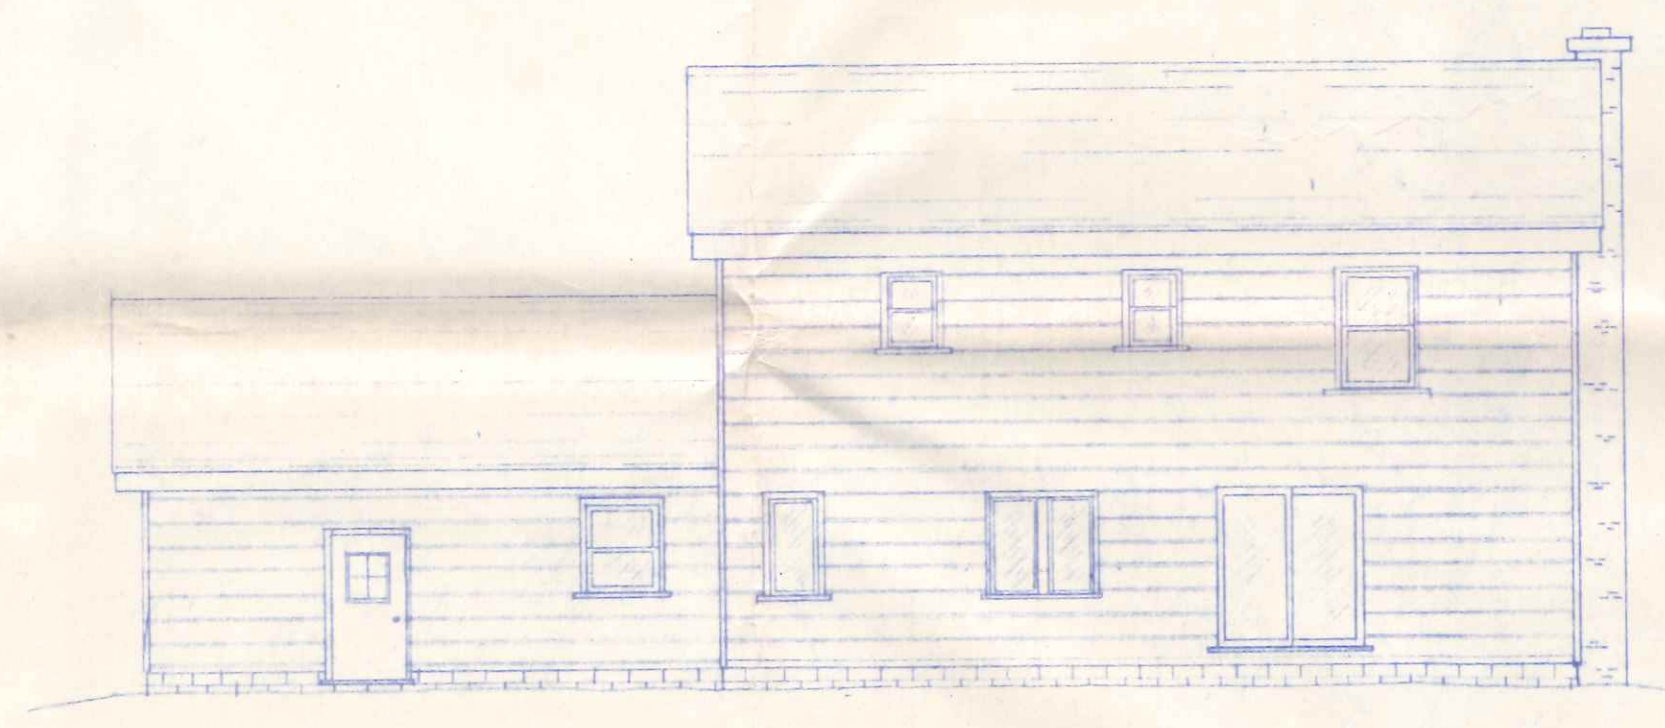

REAR ELEVATION
1/8" = 1'-0"

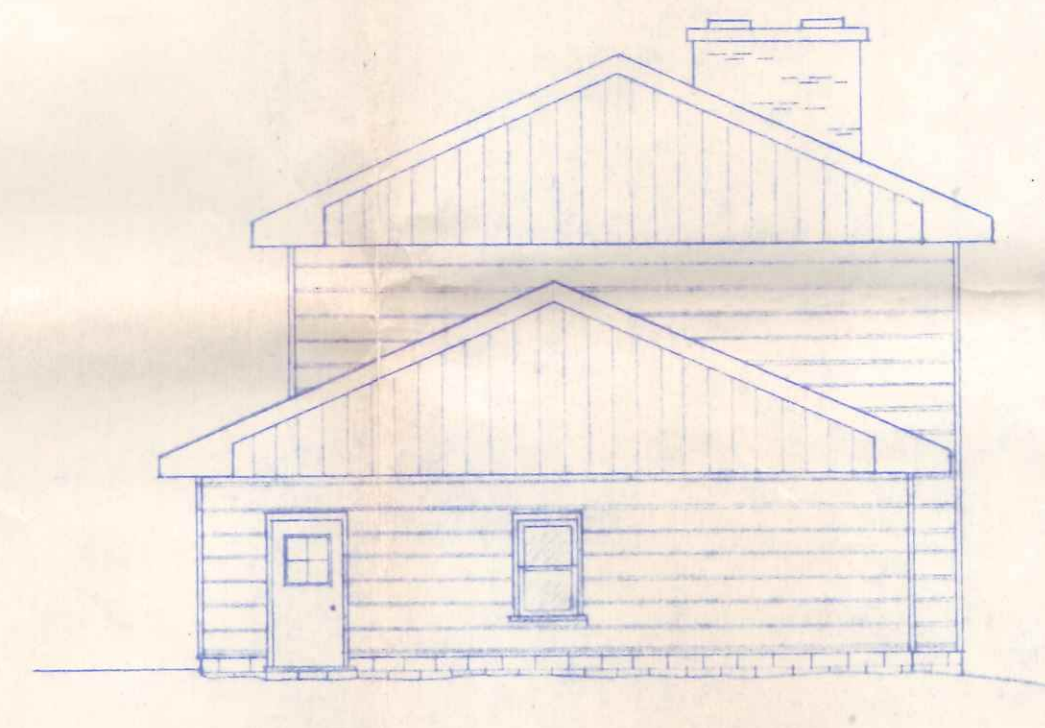

RIGHT ELEVATION
1/8" = 1'-0"

2 of 2

NO.	REVISION DATA	DATE	BY	APPD



FLOYD G. BROWNE AND ASSOCIATES LIMITED
CONSULTING ENGINEER - PLANNER
MARION, OHIO

DATE MAR '78	JOB No 9000-09	DESIGN	CHECKED
SCALE AS NOTED	DWG No	DRAWN R.W.W.	APPROVED

PLAN NO. III

HOUSE PLAN FOR
ROBERT BECK

1 2 3 4 5 6 7 8