
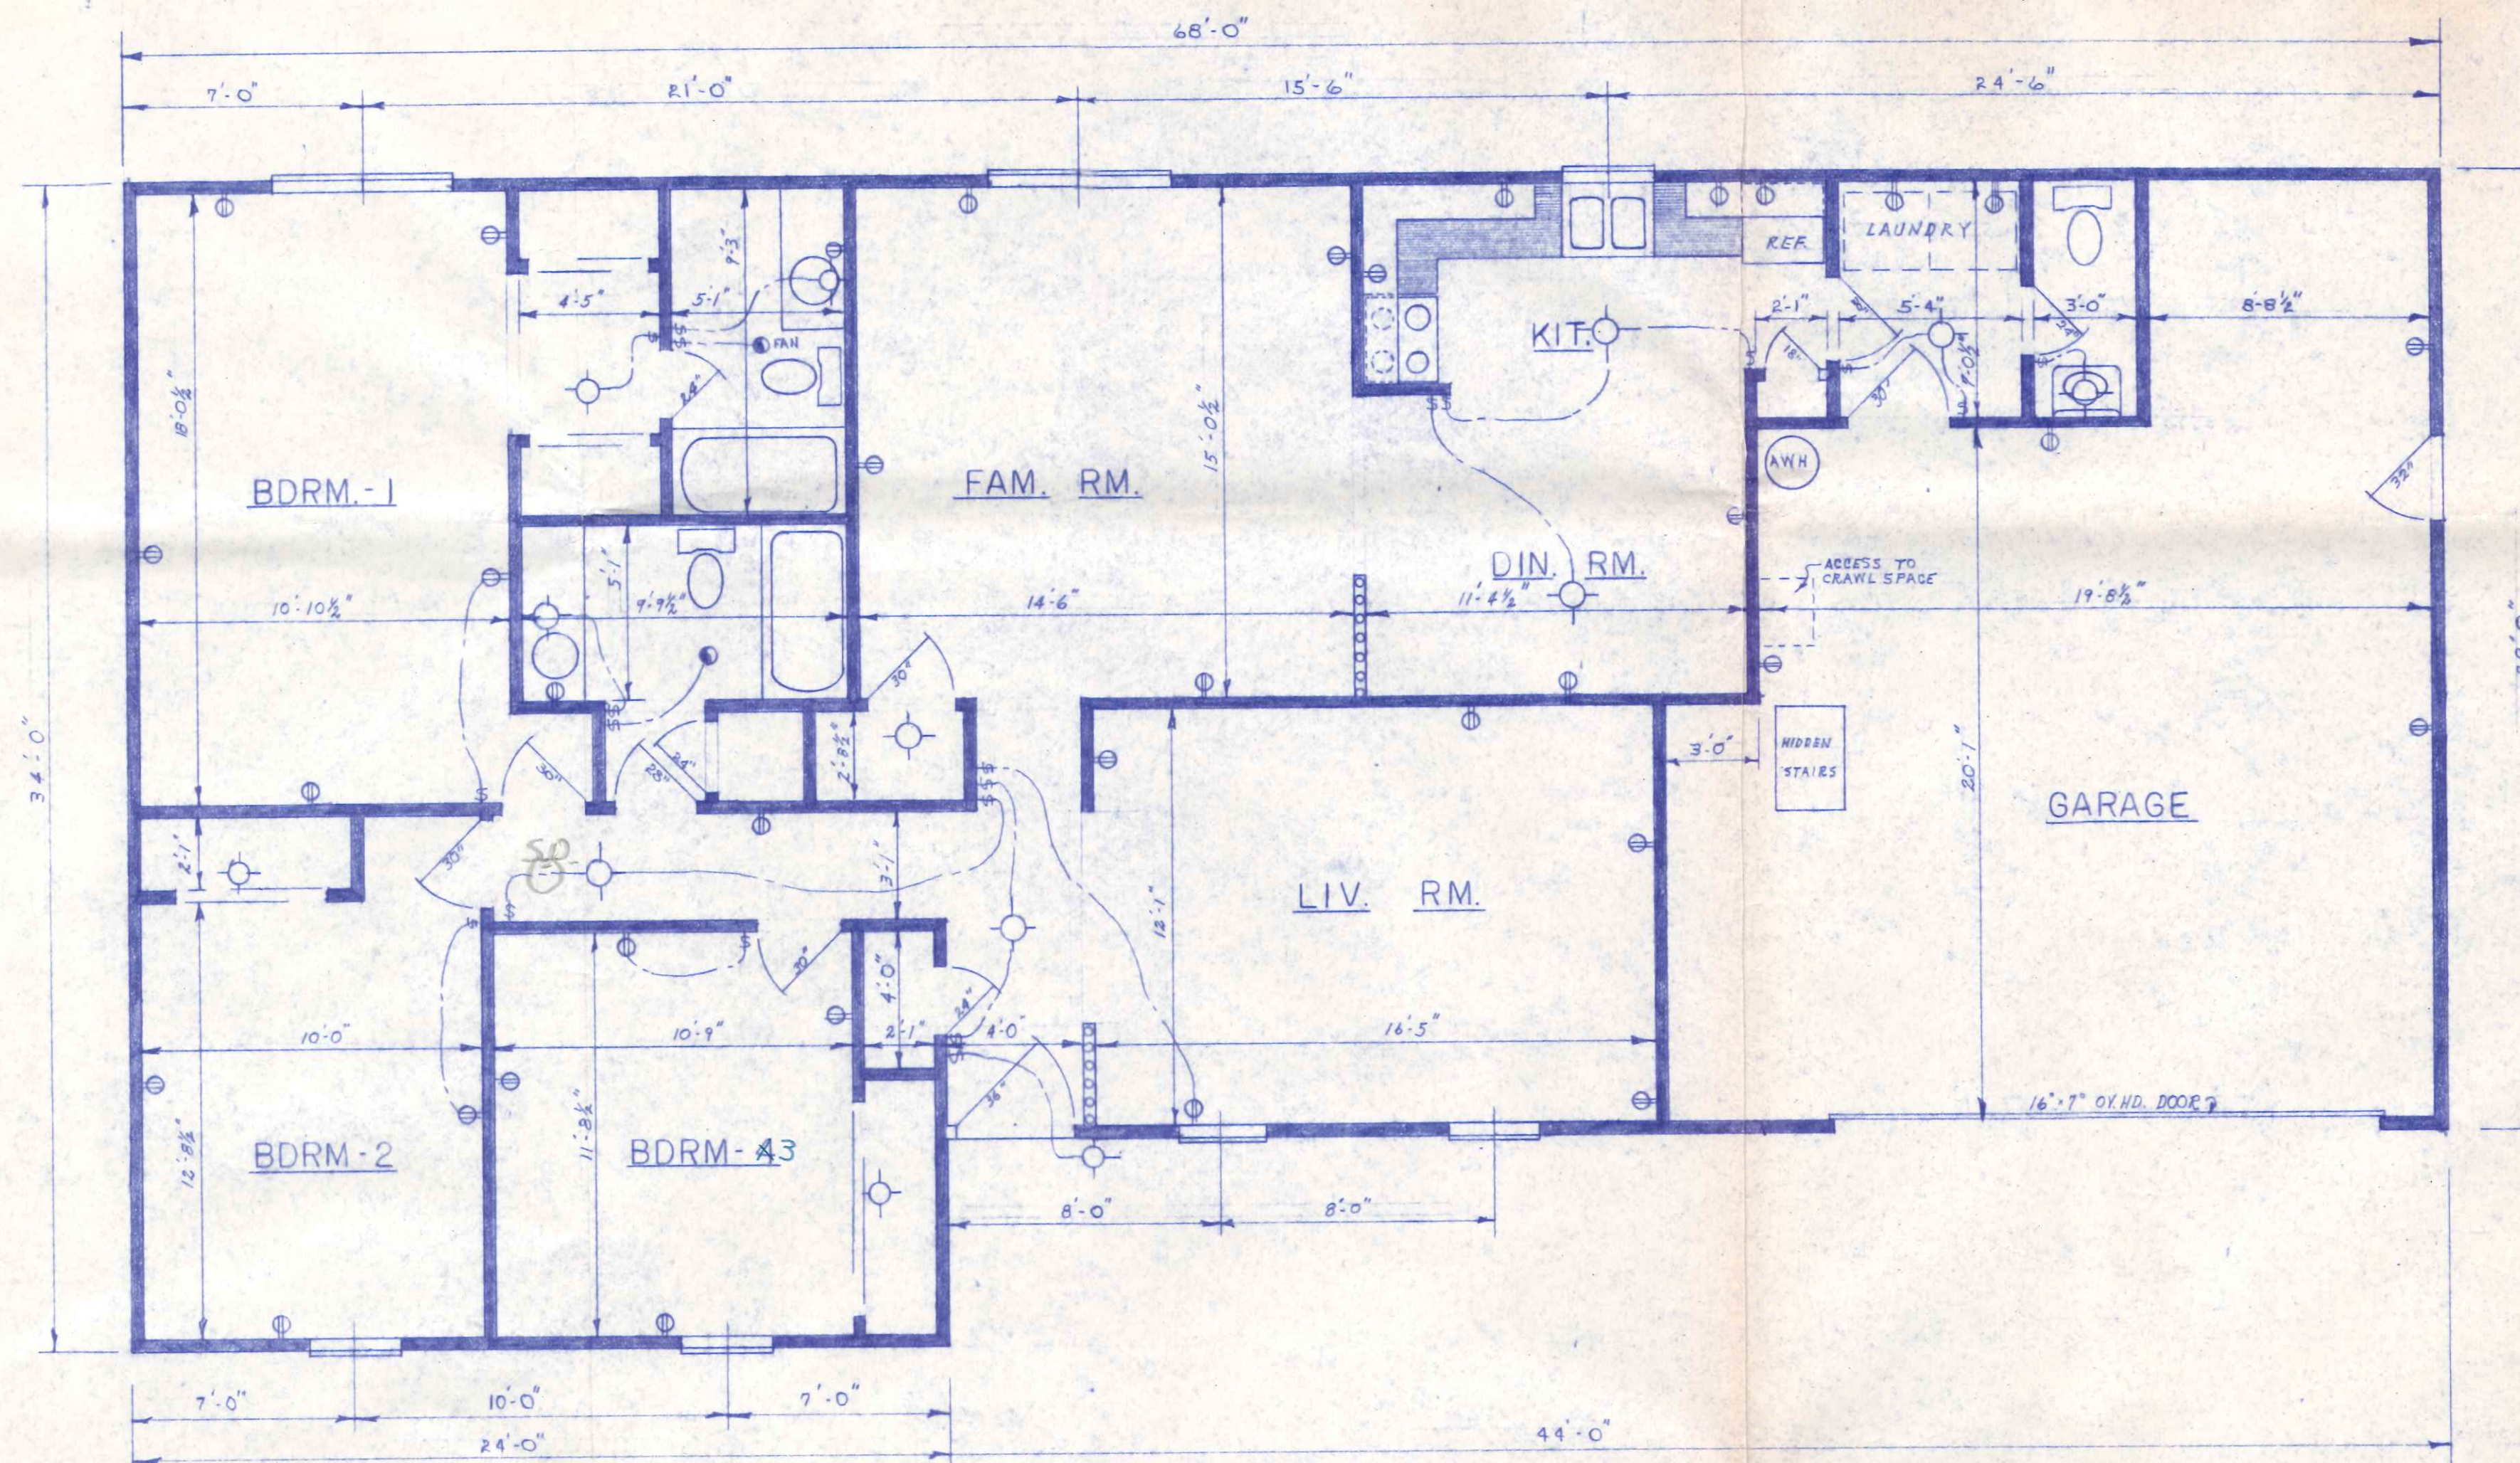
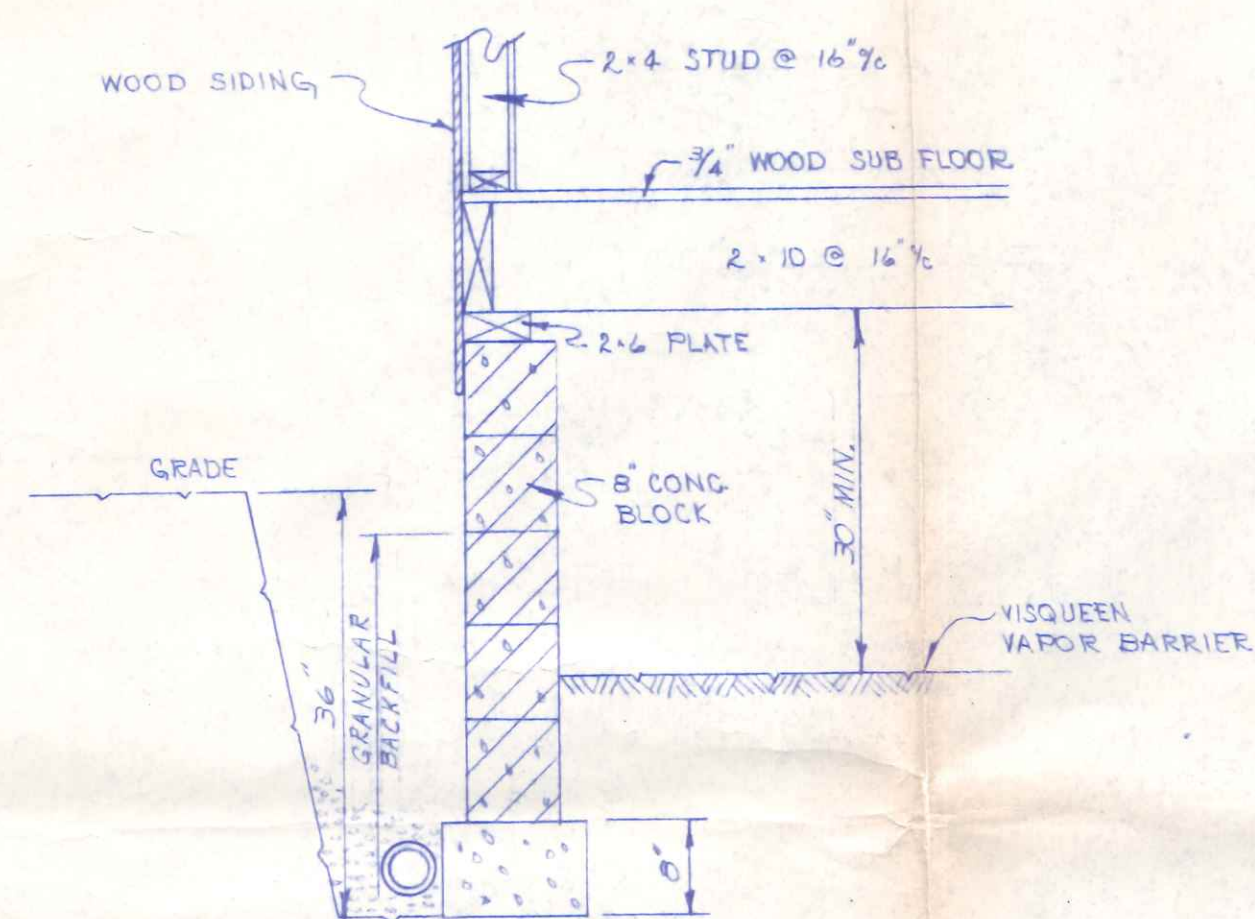


983 sq in attic Vents
7 foundation Vents

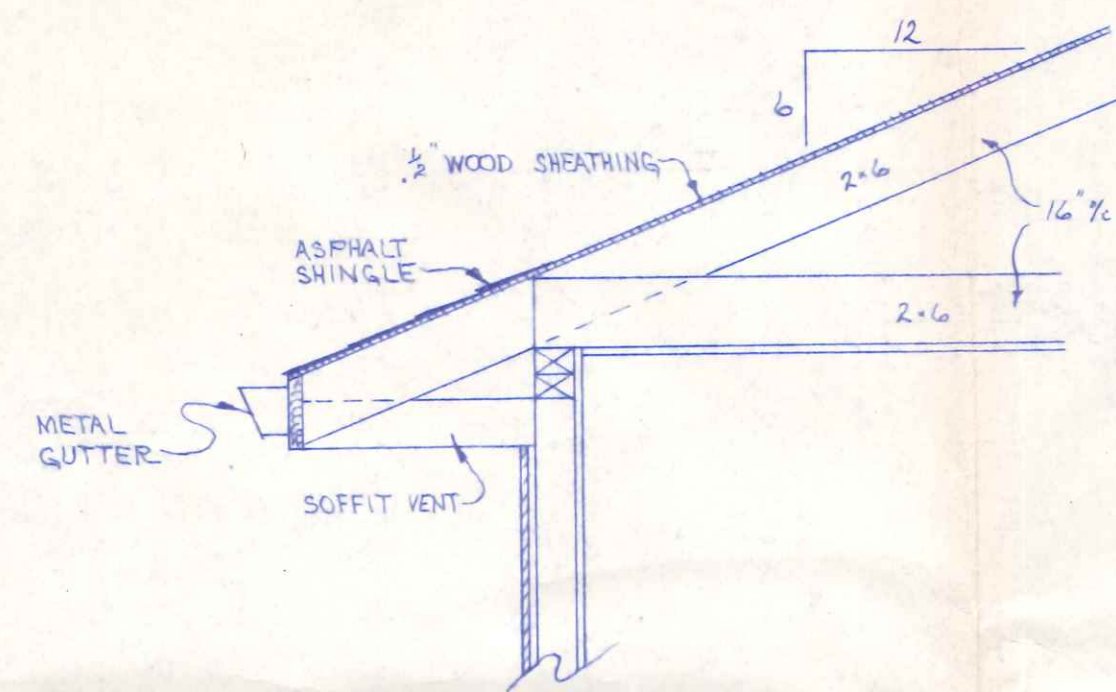

2048 Sq. Ft. GROSS AREA
511 Sq. Ft. GARAGE
1537 Sq. Ft. NET LIVING AREA


FLOOR PLAN
SCALE: 1/4" = 1'-0"

CITY OF NAPOLEON
BUILDING DEPT.
Plan Approval
By _____ Date _____
LACKING MUCH DETAIL


5410
Buckeye

1 OF 2


NO.	REVISION DATA	DATE	BY	APPD	FLOYD G. BROWNE AND ASSOCIATES LIMITED CONSULTING ENGINEER - PLANNER MARION, OHIO				PLAN NO. 105	
					DATE JUL. 76	JOB No. 9000	DRAWN R.W.W.	CHECKED	HOUSE PLAN FOR ROBERT BECK	
					SCALE AS NOTED	DWG. No. N-76030	TRACED	APPROVED		

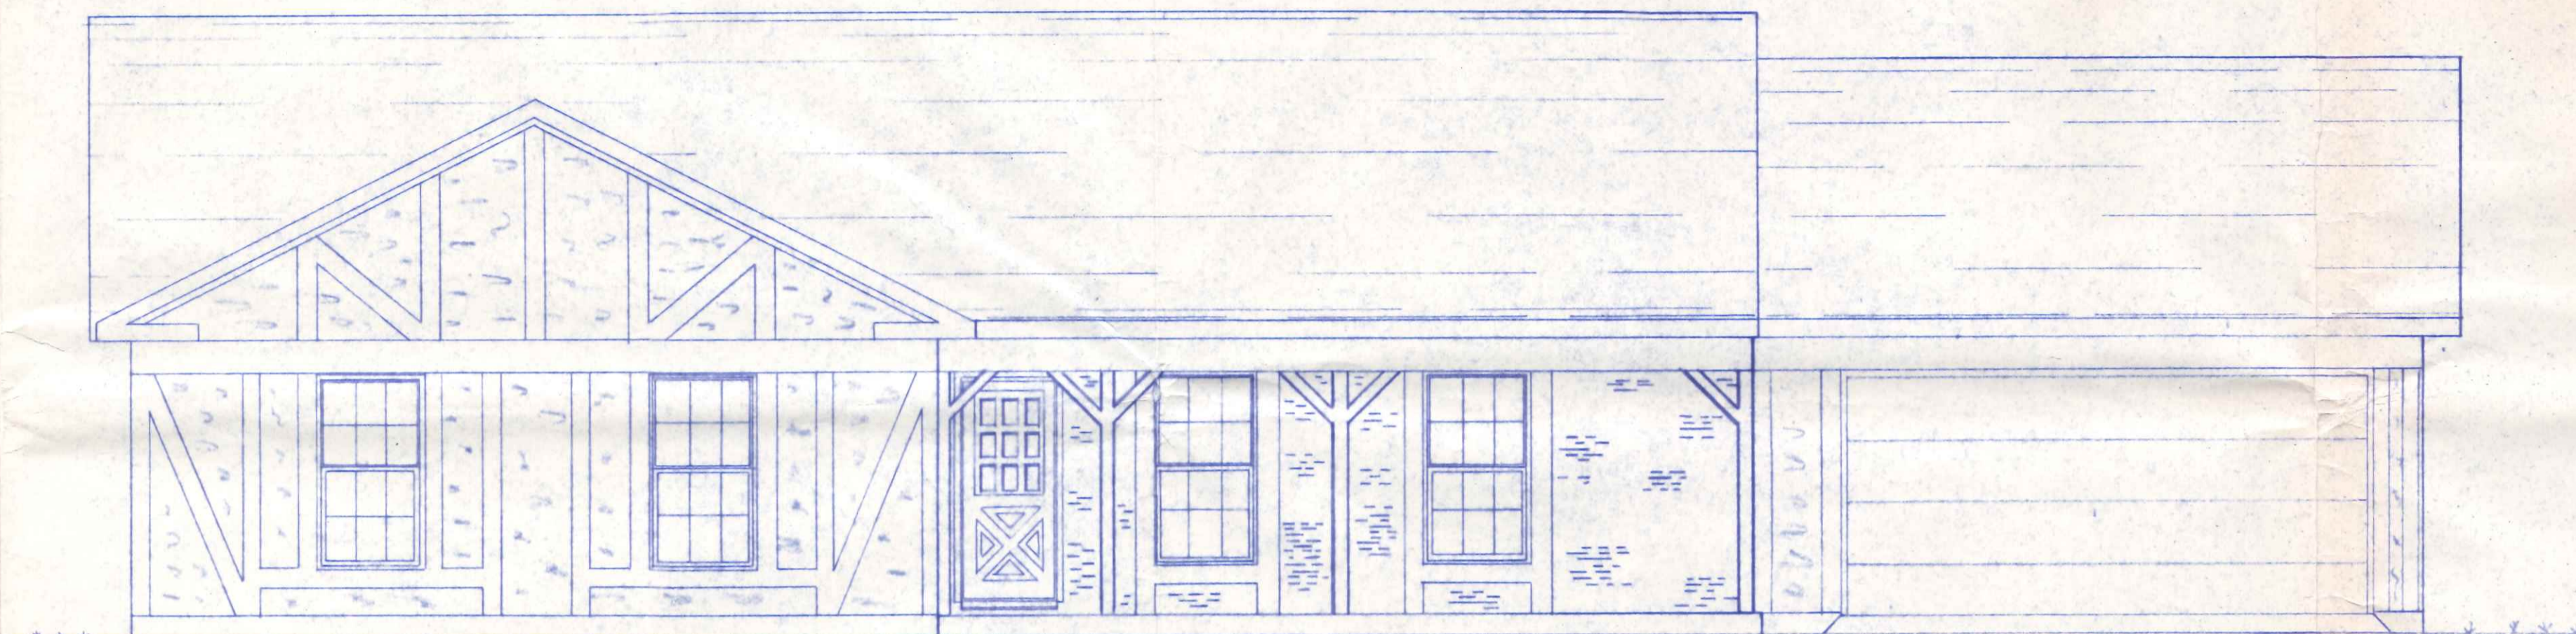


FRONT ELEVATION
SCALE: 1/4" = 1'-0"

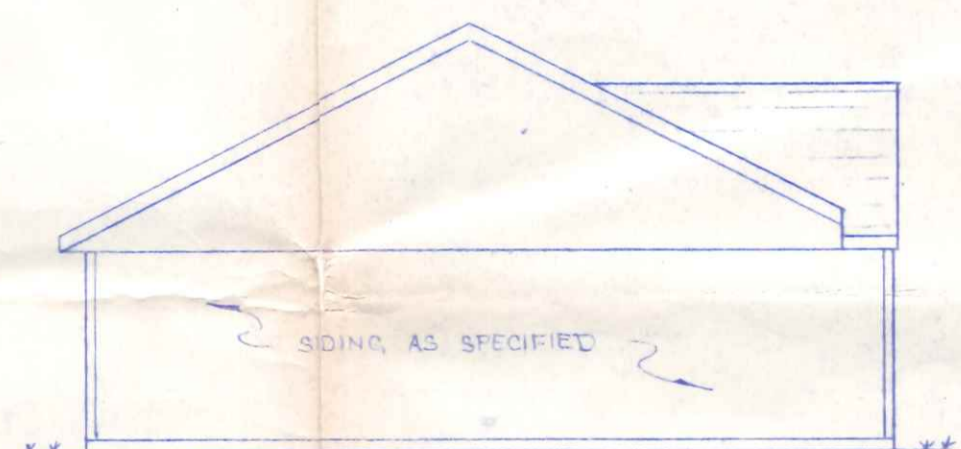

LEFT ELEVATION
SCALE: 1/8" = 1'-0"

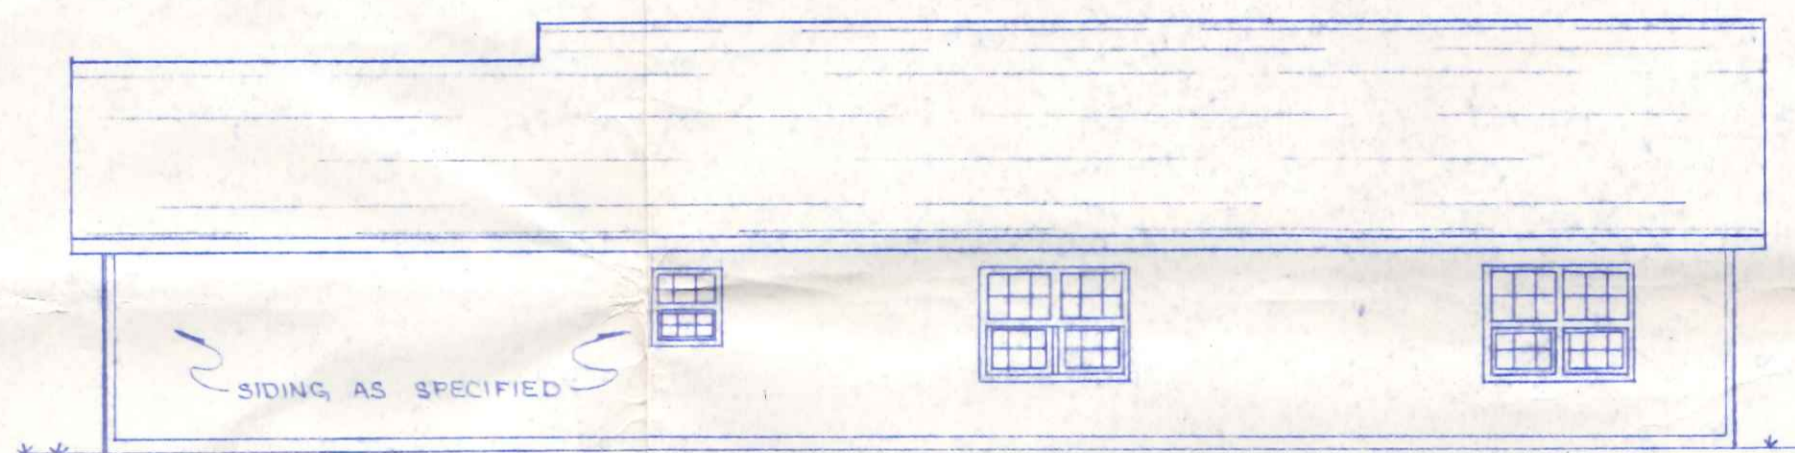

REAR ELEVATION
SCALE: 1/8" = 1'-0"

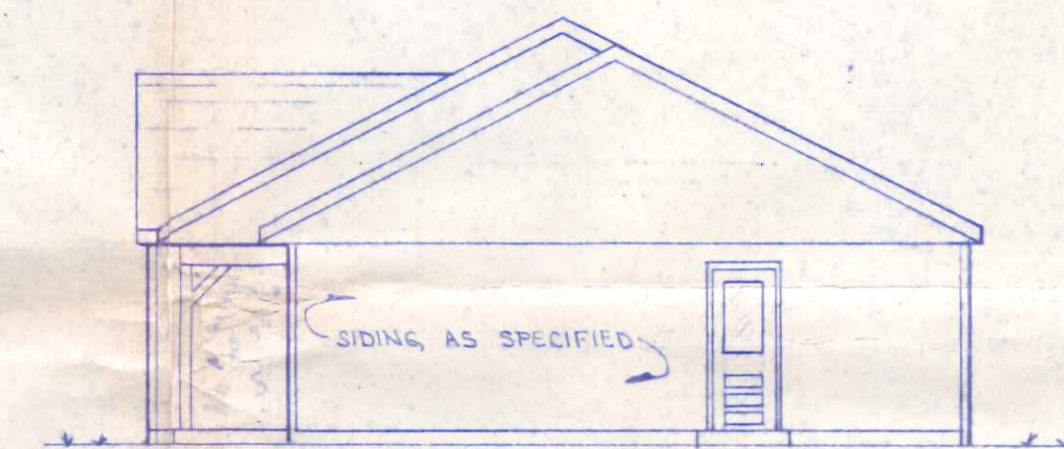

RIGHT ELEVATION
SCALE: 1/8" = 1'-0"

CITY OF NAPOLEON
BUILDING DEPT.
Plan Approval
By: *[Signature]* Date: 7/23/76
LACKING TRUCK DETAIL

2
OF
2

NO.	REVISION DATA	DATE	BY	APP'D

FLOYD G. BROWNE AND ASSOCIATES LIMITED
CONSULTING ENGINEER - PLANNER
MARION, OHIO

PLAN NO. 105

DATE JUL. 76 JOB No. 9000 DRAWN R. W. W. CHECKED
SCALE AS NOTED DWG. No. N-74031 TRACED APPROVED

HOUSE PLAN
FOR
ROBERT BECK