

P E R M I T

CITY OF NAPOLEON
255 W. RIVERVIEW AVE
NAPOLEON, OHIO 43545

DIVISION OF BUILDING & ZONING
PH (419) 592-4010
FAX (419) 599-8393

PERMIT NO: 1341

DATE ISSUED: 09-23-02

ISSUED BY: BND

JOB LOCATION: 545 BUCKEYE LN

EST. COST: 24000.00

LOT #:

SUBDIVISION NAME:

OWNER: GRAY, KEN
ADDRESS: 545 BUCKEYE LN
CSZ: NAPOLEON, OH 43545
PHONE: 419-592-0897

AGENT: SELF
ADDRESS:
CSZ:
PHONE:

USE TYPE - RESIDENTIAL:

OTHER:

ZONING INFORMATION

DIST: LOT DIM: AREA: FYRD: SYRD: RYRD:
MAX HT: # PKG SPACES: # LOADING SP: MAX LOT COV:

BOARD OF ZONING APPEALS:

WORK TYPE - NEW: REPLMNT: ADD'N: ALTER: REMODEL:

WORK INFORMATION

SIZE - LGTH: WIDTH: STORIES: LIVING AREA SF:
GARAGE AREA SF: HEIGHT: BLDG VOL DEMO PERMIT:

WORK DESCRIPTION
ADDING SUNROOM

FEE DESCRIPTION	PAID DATE	FEE AMOUNT DUE
BUILDING PERMIT		85.00
ELECTRICAL PERMIT		21.00
MECHANICAL PERMIT		4.00


TOTAL FEES DUE 110.00

10/25/02

DATE

Ken Gray

APPLICANT SIGNATURE

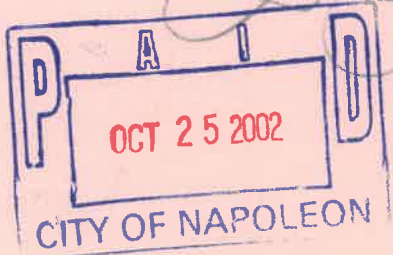

CITY OF NAPOLEON INSPECTION FORM

PERMIT #: 1341

DATE ISSUED: 09-23-2002

JOB LOCATION: 545 BUCKEYE LN

OWNER: GRAY, KEN

OWNER PHONE: 419-592-0897

CONTRACTOR: SELF

CONTRACTOR PHONE:

WORK DESCRIPTION: ADDING SUNROOM

PLUMBING: UNDGR _____ RGHIN _____ FINAL _____

SEWER INSP _____

MECHANICAL: UNDGR _____ RGHIN _____ FINAL _____

FURNACE REPLC _____ AIR COND _____

ELECTRICAL: UNDGR _____ RGHIN 12-24 FINAL _____

SERV UPGR _____

BUILDING: SITE 9-26 FTG 9-26 FNDDT 10-2

STRUC 10-21 ROOF 12-24 EXT 12-24

VENT 12-24 ACCES 12-24 EGRS _____

SMKDT _____ FINAL _____

ISSUE TEMP OCCUP _____ ISSUE OCCUP _____

STRG SHED: SITE _____ FINAL _____

SIGN: FTG _____ FINAL _____

FENCE: SITE _____ FINAL _____

MISC INSP: _____

NOTES: _____

INSPECTOR INITIALS: jsm

CITY OF NAPOLEON OHIO PERMIT APPLICATION

THIS APPLICATION IS FOR RESIDENTIAL CONSTRUCTION INCLUDING BUILDING, ELECTRICAL, PLUMBING, MECHANICAL, DEMOLITION, REMODELING.

DATE 9-19-02 *JOB LOCATION Buckeye
LOT # 545 SUBDIVISION NAME Anthony Wayne Acres
OWNER Ken Gray PHONE 592-0897
OWNER ADDRESS 545 Buckeye CITY Napoleon ZIP 43545
CONTRACTOR SELF PHONE 592-0897
CONTRACTOR ADDRESS 545 Buckeye CITY Napoleon, O ZIP 43545
CONTRACTOR FAX # 419-592-0897 CELL PHONE (Opt.) 419-579-4914

DESCRIPTION OF WORK TO BE PERFORMED: Son Room
ESTIMATED COST OF WORK TO BE PERFORMED: \$24,000

WORK INFORMATION

2-cir
BUILDING: Basement Floor Area _____ Sq. Ft. 1st Story Living Area _____ Sq. Ft.
2nd Floor Living Area _____ Sq. Ft. Garage Floor Area _____ Sq. Ft.

BUILDING SIZE: Length _____ Width _____ Stories _____ Height _____ DEMO VOL _____

Masonry Contractor _____ Phone _____ Fax _____
Address _____ City _____ St _____ Zip _____
Electrical Contractor _____ Phone _____ Fax _____
Address _____ City _____ St _____ Zip _____
Plumbing Contractor _____ Phone _____ Fax _____
Address _____ City _____ St _____ Zip _____
Heating Contractor _____ Phone _____ Fax _____
Address _____ City _____ St _____ Zip _____
Insulation Contractor _____ Phone _____ Fax _____
Address _____ City _____ St _____ Zip _____

Other Contractor attach information.

ZONING INFORMATION (to be completed by City): District _____ Lot Dimensions _____
Lot Area _____ FRSB _____ SYSB _____ RYSB _____ Max Ht _____ ft Max Cov _____ %


I by signing below agree to comply with all applicable City of Napoleon Codes & Ordinances while performing the work herein described. I understand that all work for which a permit is issued is required to be approved by the building inspector of the City of Napoleon.

Applicant Signature Ken Gray Date 9-20-02

NAPOLION BUILDING DEPARTMENT (SAMPLE DRAWING)

VENTS - Full length ridge vent
 ROOFING 30 yr. Dimensional
 UNDERLAYMENT 15# felt min.
 SHEATHING 7/16" or 1/2"

LVL ridge beam

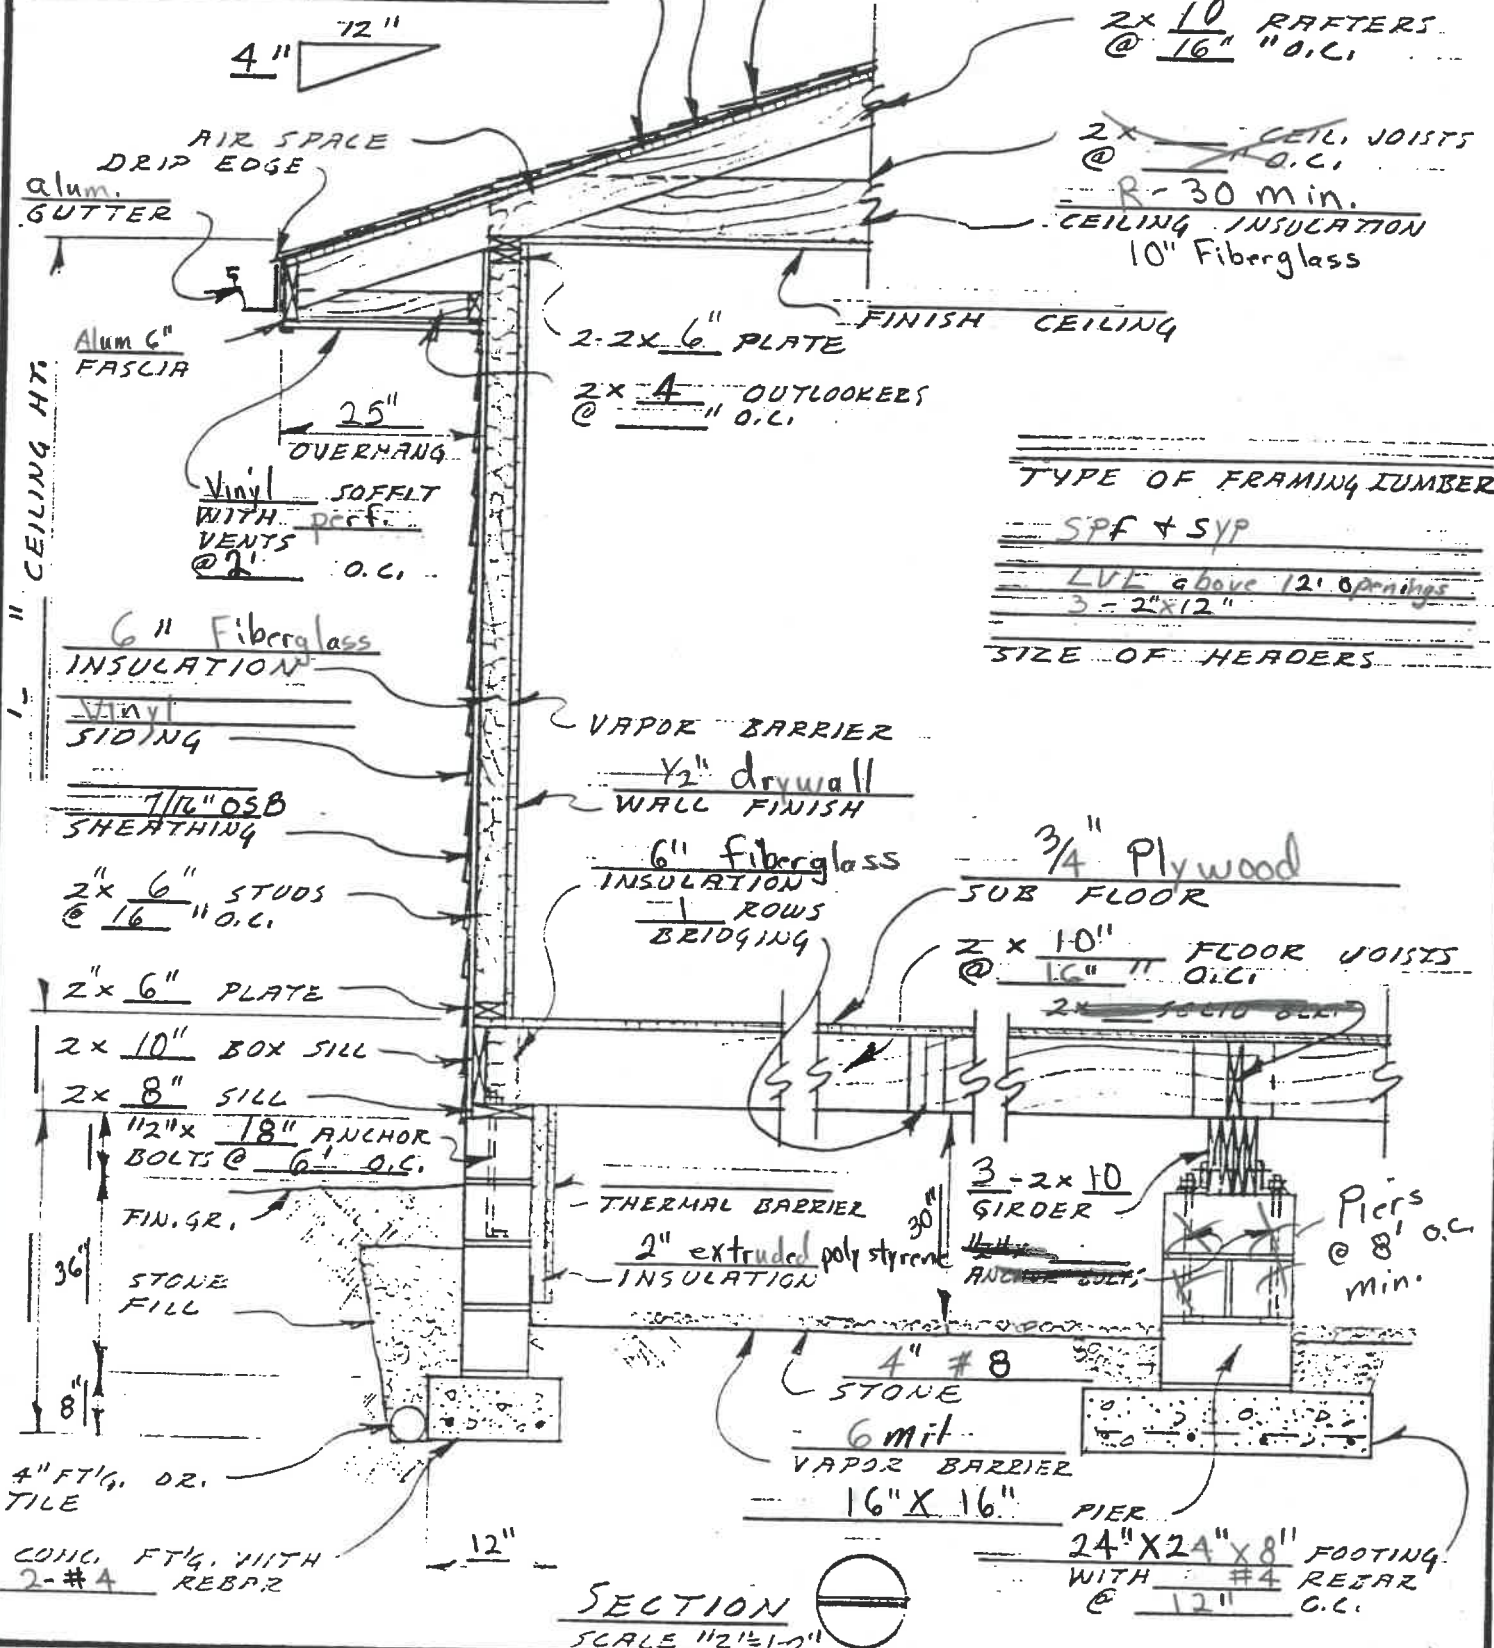


TYPE OF FRAMING LUMBER
 SPF + SYP
 LVL above 12' openings
 3 - 2"x12"
 SIZE OF HEADERS

DATE 9-20-02 WALL SECTION @ CRAWL SPACE DWG. N° OF

OK. BMD

4-11-89 54

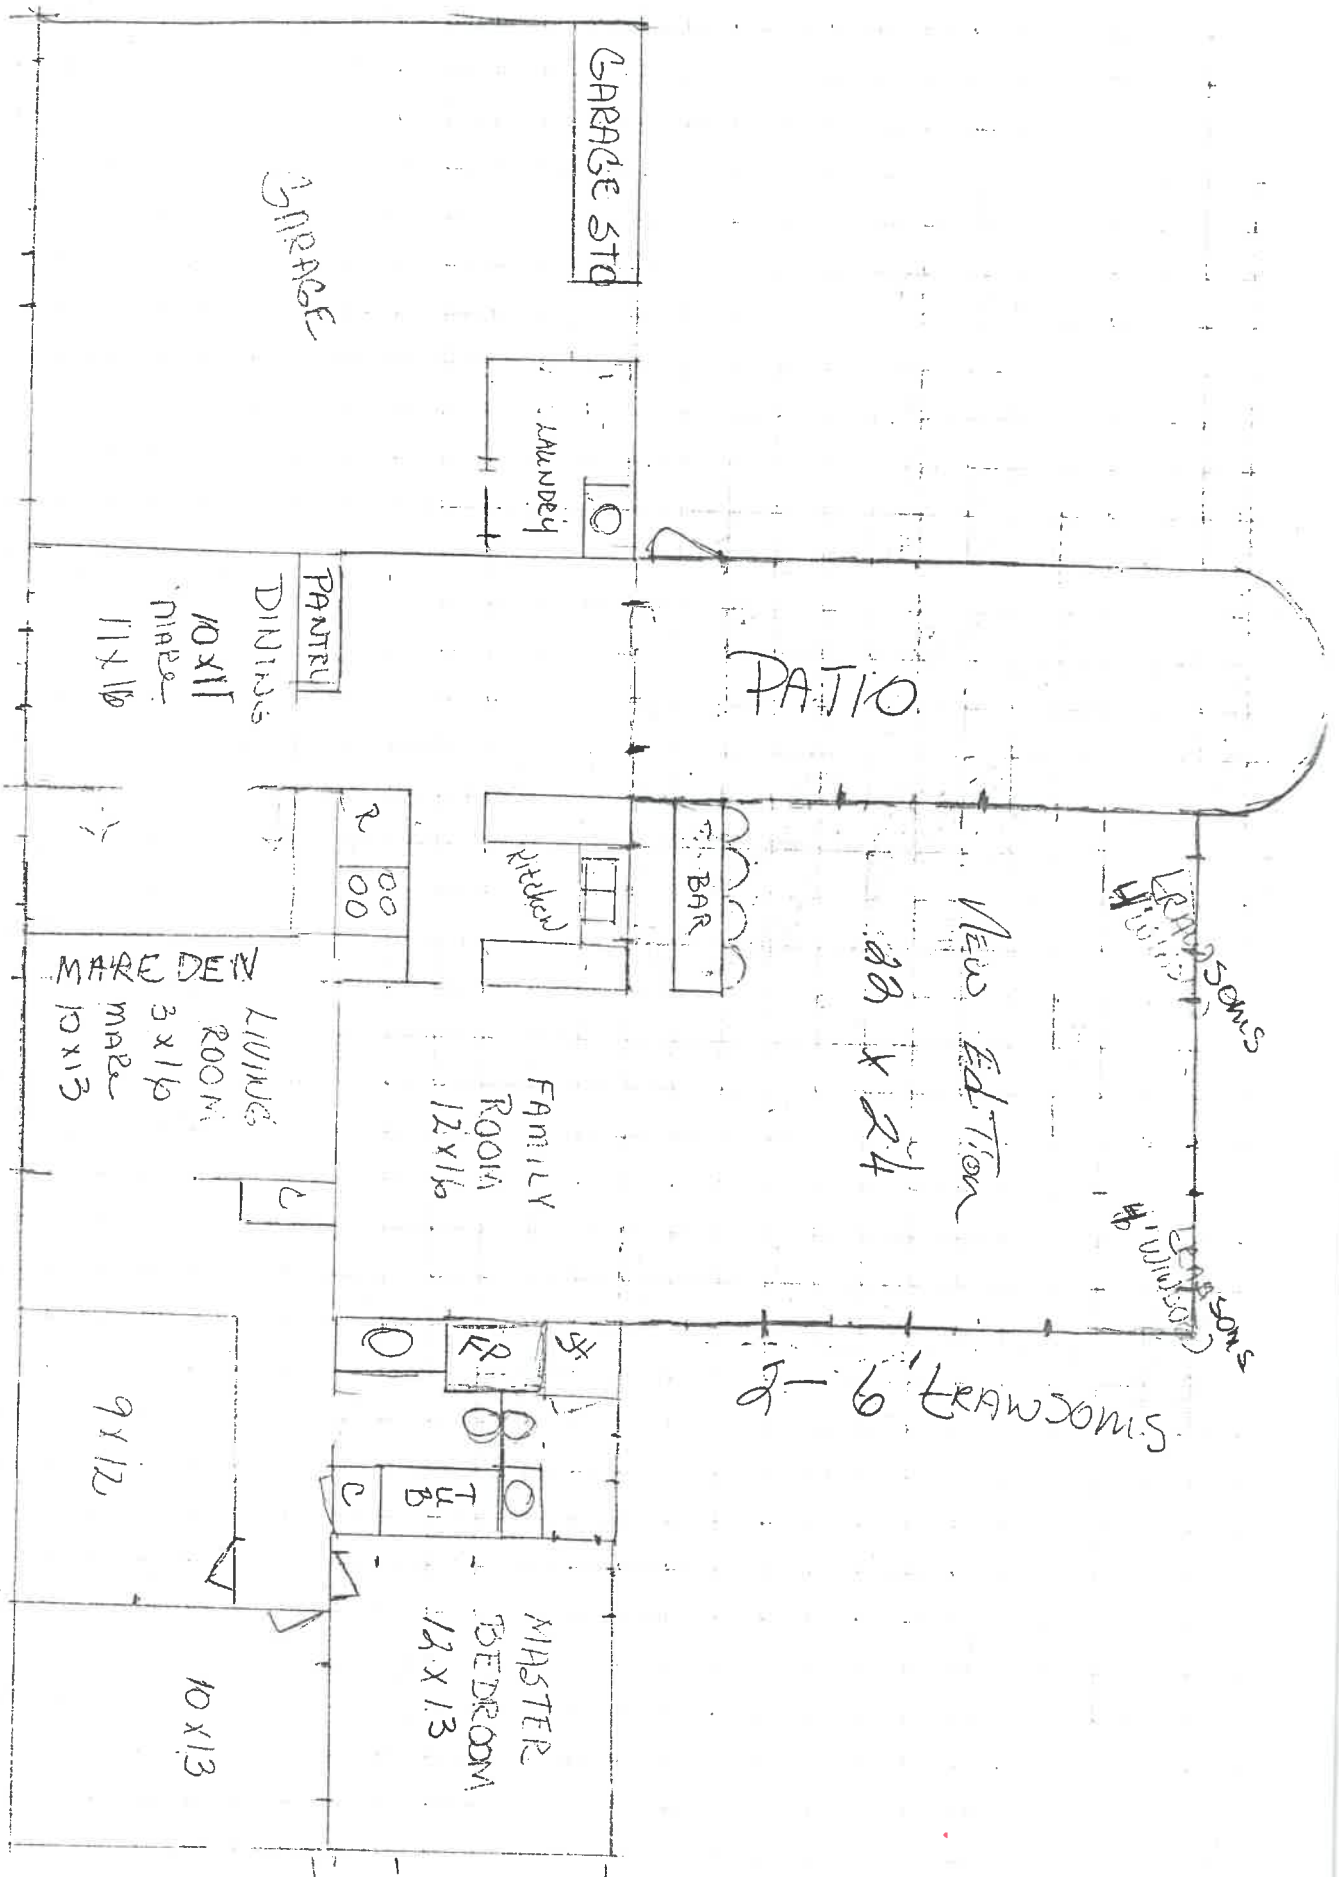

GARAGE STO

GARAGE

LAUNDRY

PATIO

PANTRY

DINING
10x11
MARE

11x16

BAR

KITCHEN

2 00 00

New Edition
22 x 24

LAWSONSONS

LAWSONSONS

MARE DEN

LIVING ROOM
3x16
MARE
10x13

FAMILY ROOM
12x16

S. MOCMART 9-6

BATH
TUB

MASTER BEDROOM
12x13


9x12

10x13

NAPOLEON BUILDING DEPARTMENT (SAMPLE DRAWING)

VENTS - Full length ridge vent
 ROOFING 30 yr. Dimensional
 UNDERLAYMENT 15# felt min.
 SHEATHING 7/16" or 1/2"

LVL ridge beam

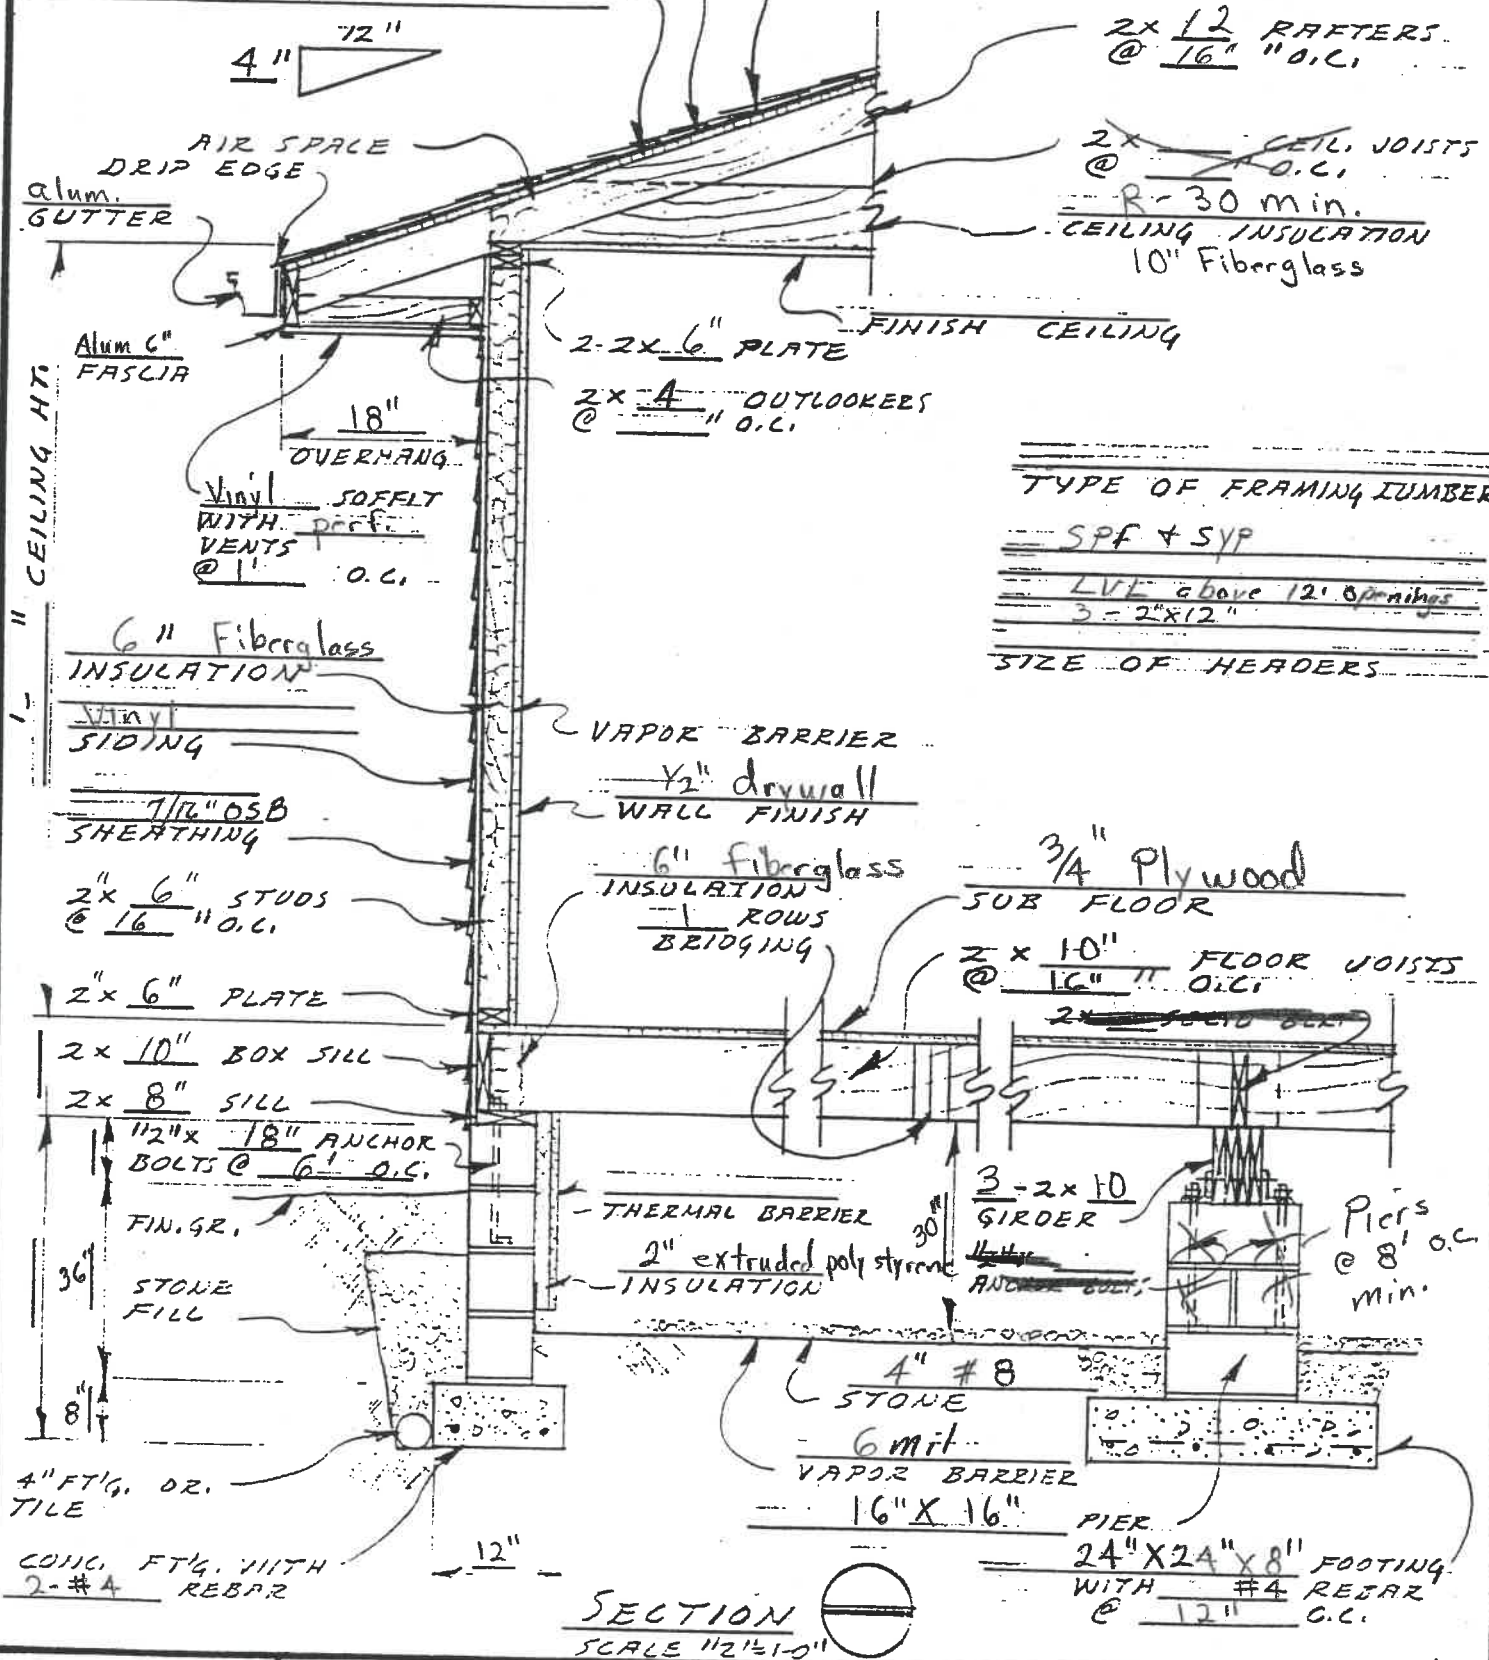

2x 12 RAFTERS @ 16" O.C.
 2x 6 CELL. JOISTS @ 16" O.C.
 R-30 min. CEILING INSULATION 10" Fiberglass
 FINISH CEILING
 2-2x 6" PLATE
 2x 4" OUTLOOKERS @ 16" O.C.
 TYPE OF FRAMING LUMBER
 SPF + SYP
 LVL above 12' spanning
 3 - 2"x12"
 SIZE OF HEADERS

CEILING HT.

36"

SECTION
 SCALE 1/2"=1'-0"

DATE 9-20-02 WALL SECTION @ CRAWL SPACE DWG. NO OF

OK. BTD

4-11-89 54