


WALL SECTION
SCALE: 3/4"=1'-0"

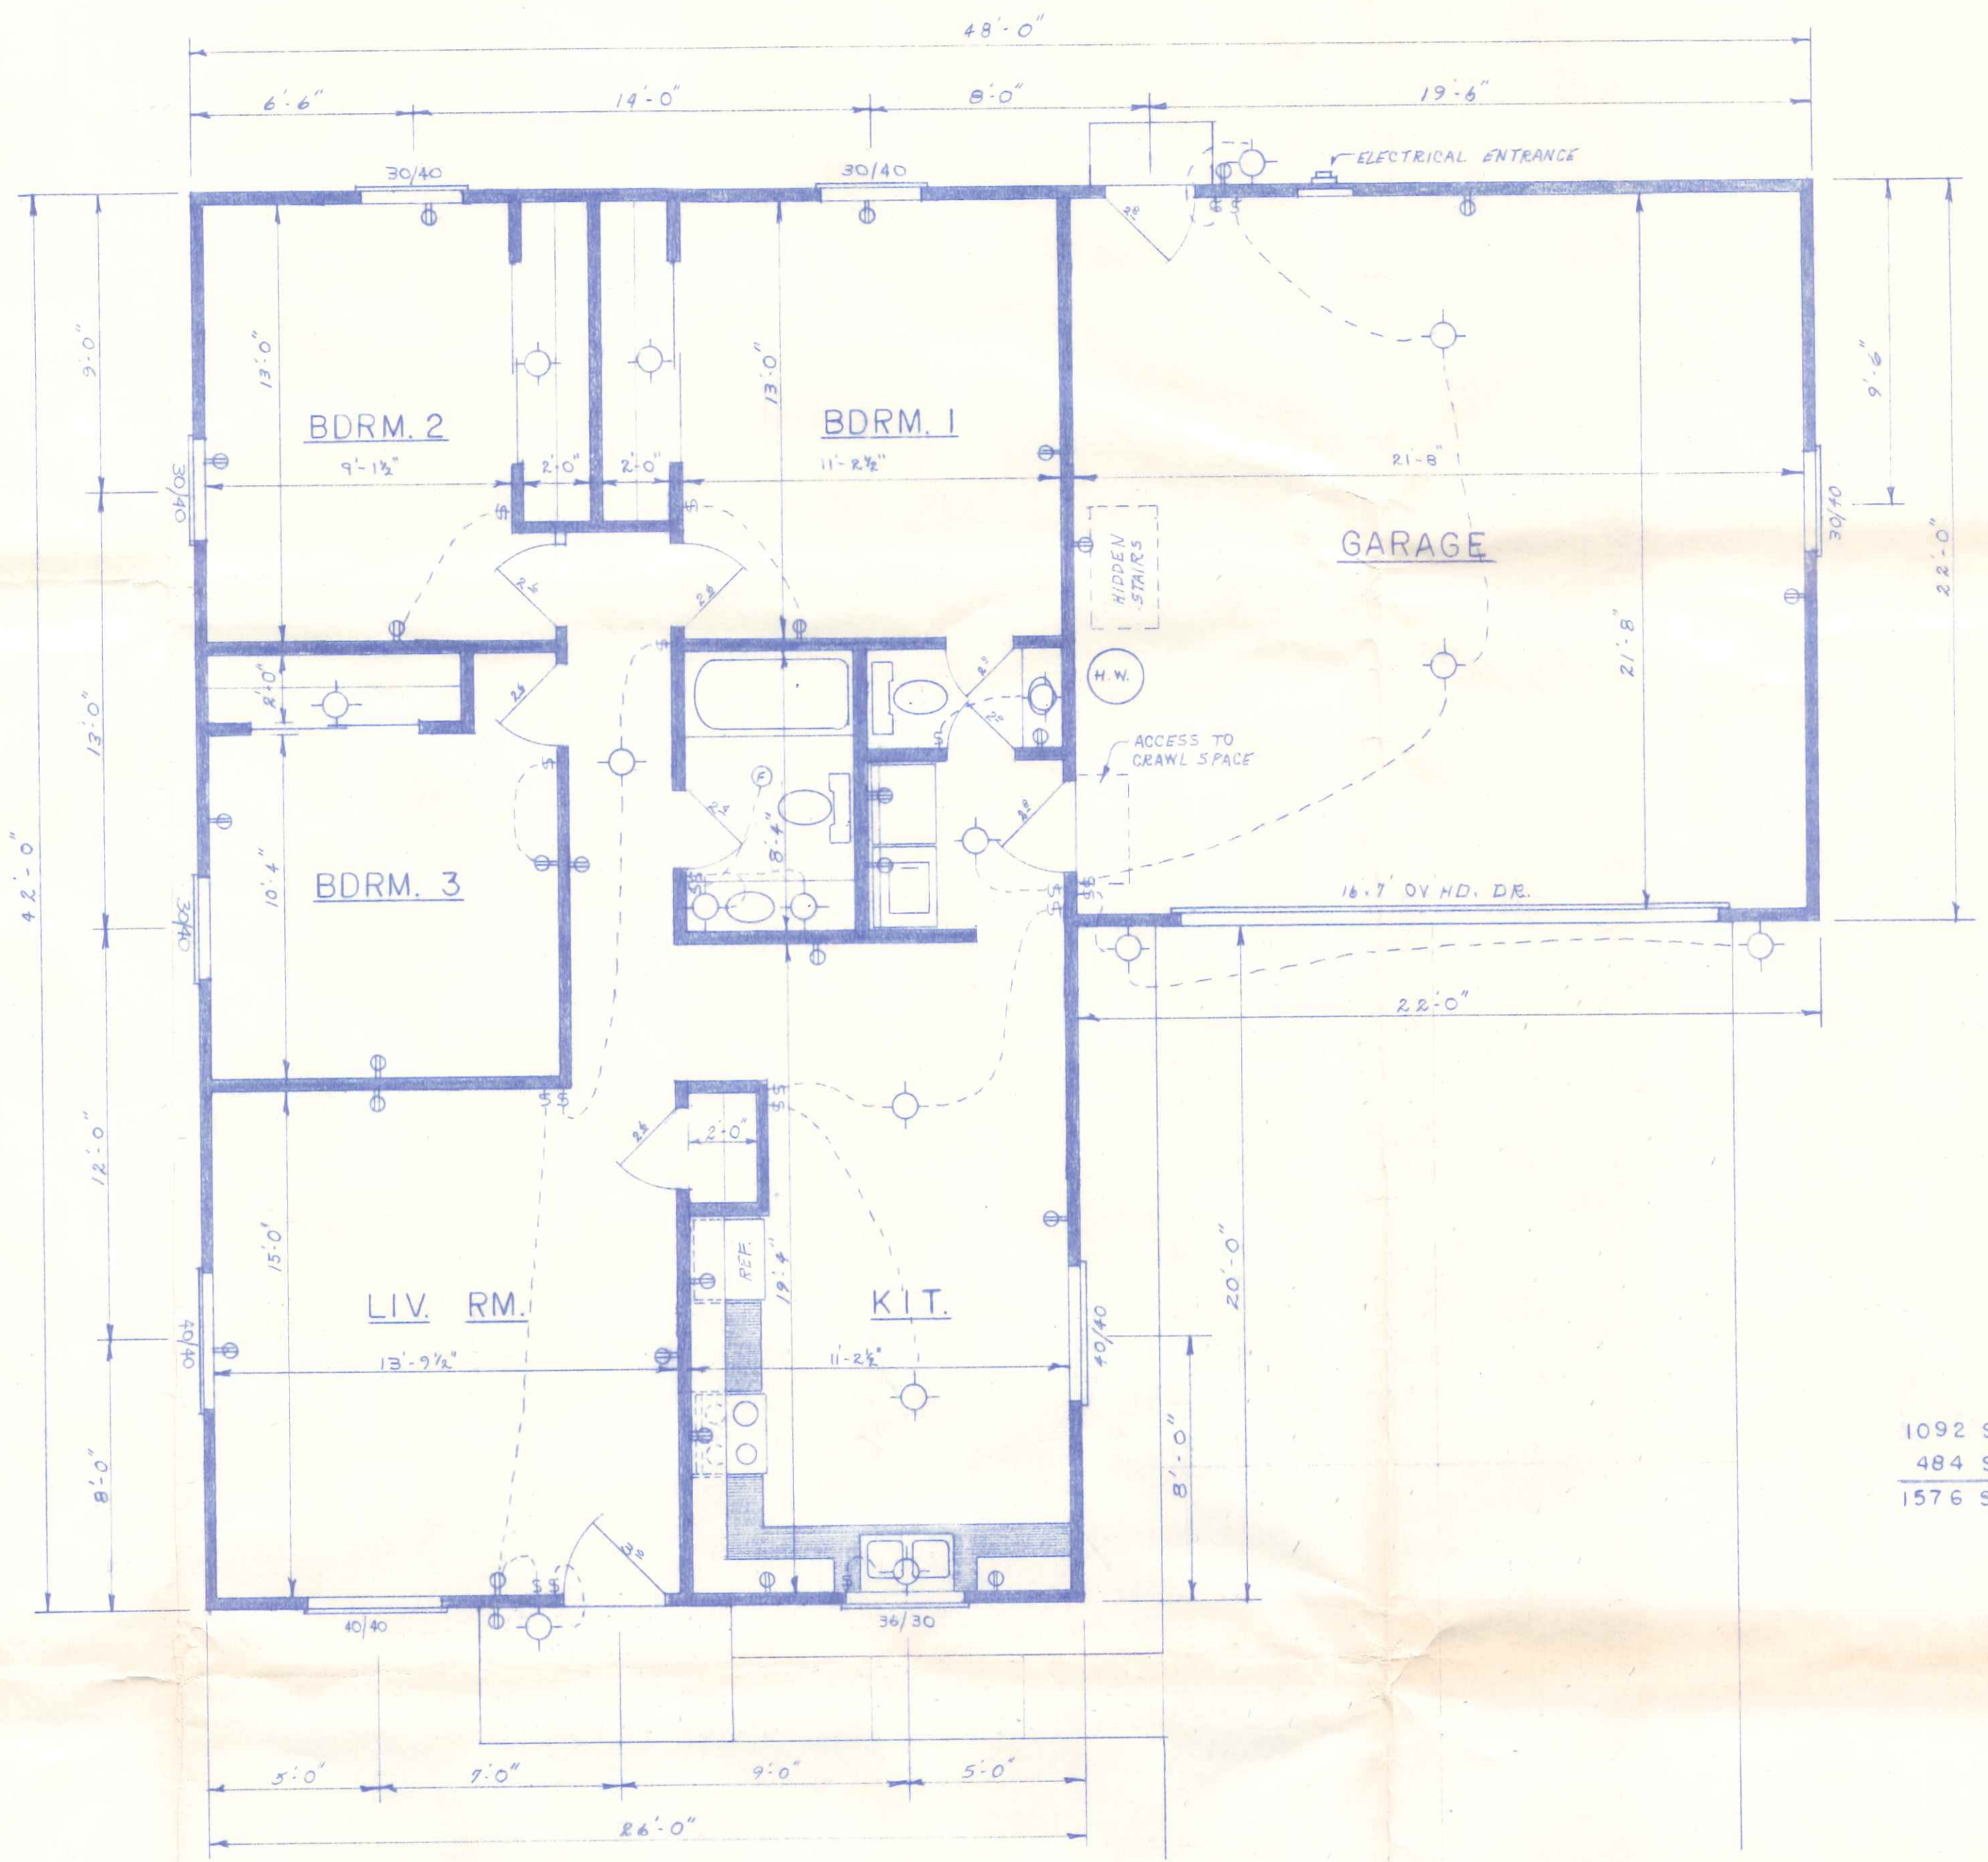

FLOOR PLAN
SCALE: 1/4"=1'-0"

1092 Sq. Ft. LIVING AREA
484 Sq. Ft. GARAGE
1576 Sq. Ft. TOTAL


380-5

Lt. A3.
20 CAPRI DR.


CITY OF NAPOLEON
BUILDING DEPT.
Plan Approval
BY *RES.* Date *8-27-78*
W/LETTER

Scale:	AS SHOWN
Date:	AUG. '78
Drawn:	R. WENTLING


BECK'S CONSTRUCTION CO.
HOUSE PLAN NO. 112

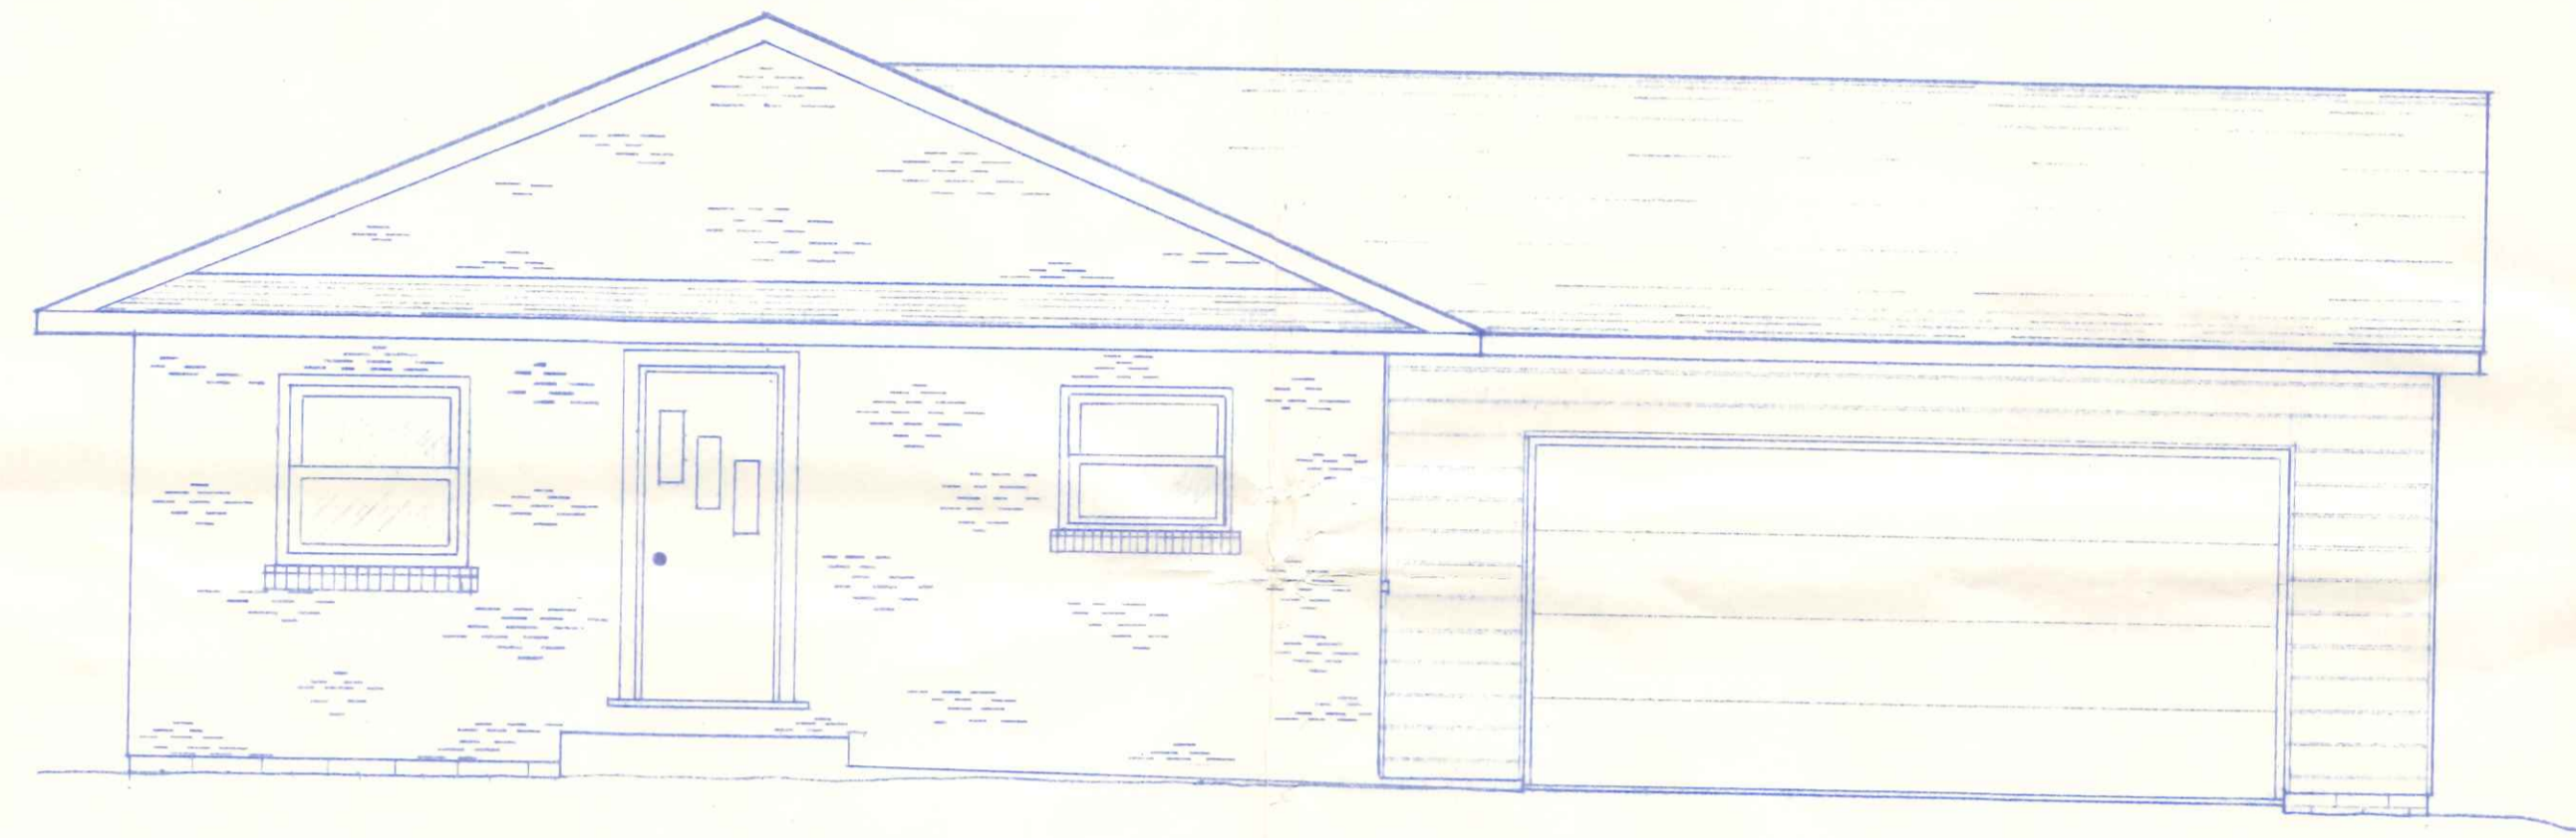


FRONT ELEVATION
SCALE: 1/4" = 1'-0"

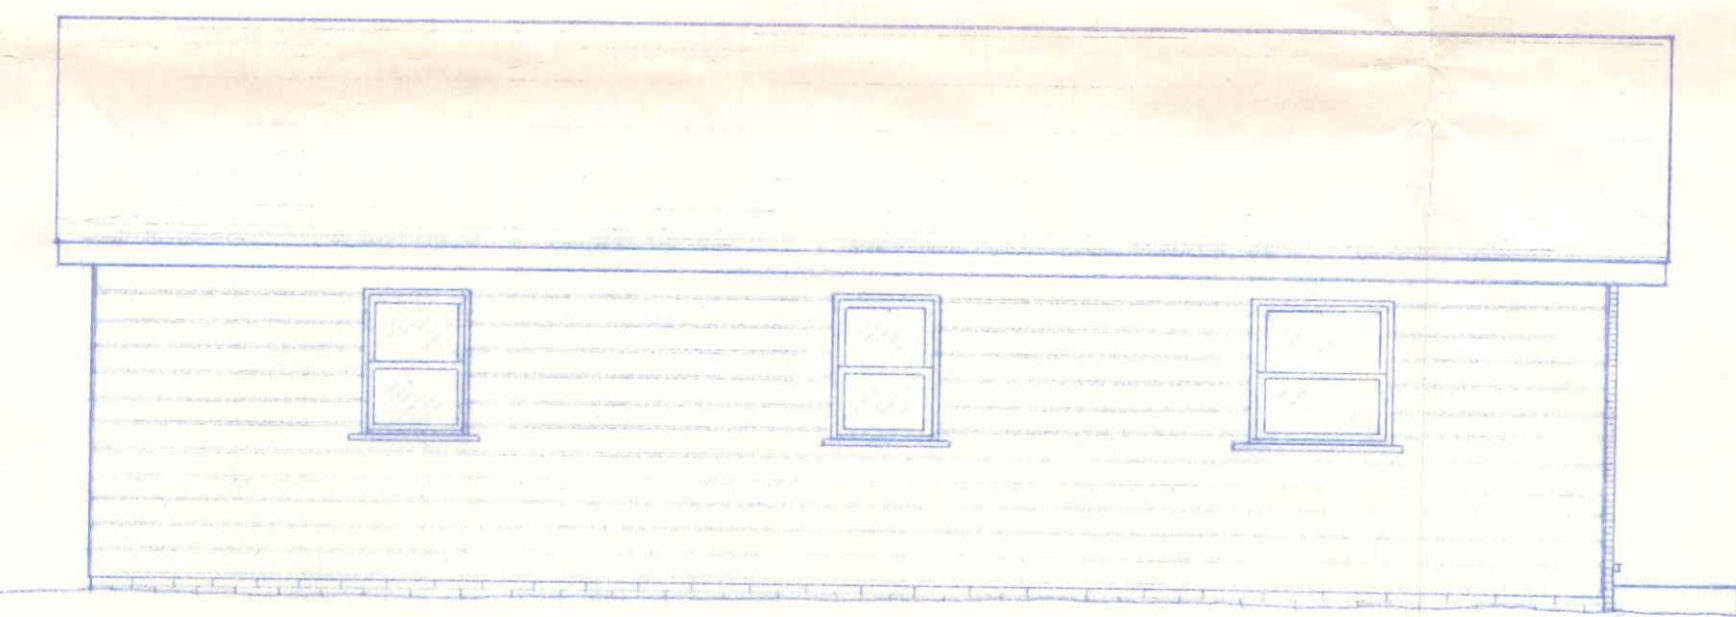

LEFT ELEVATION
SCALE: 3/16" = 1'-0"

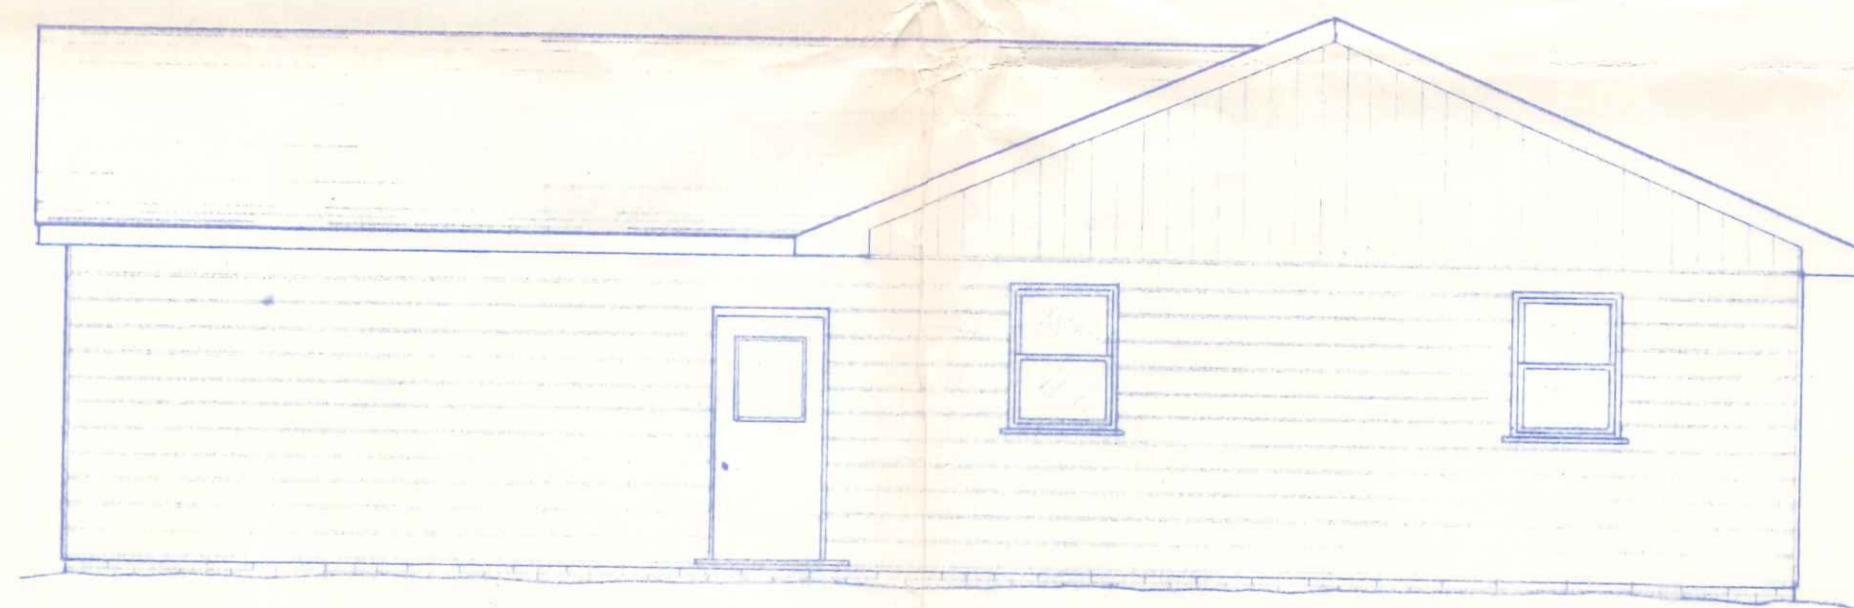

REAR ELEVATION
SCALE: 3/16" = 1'-0"

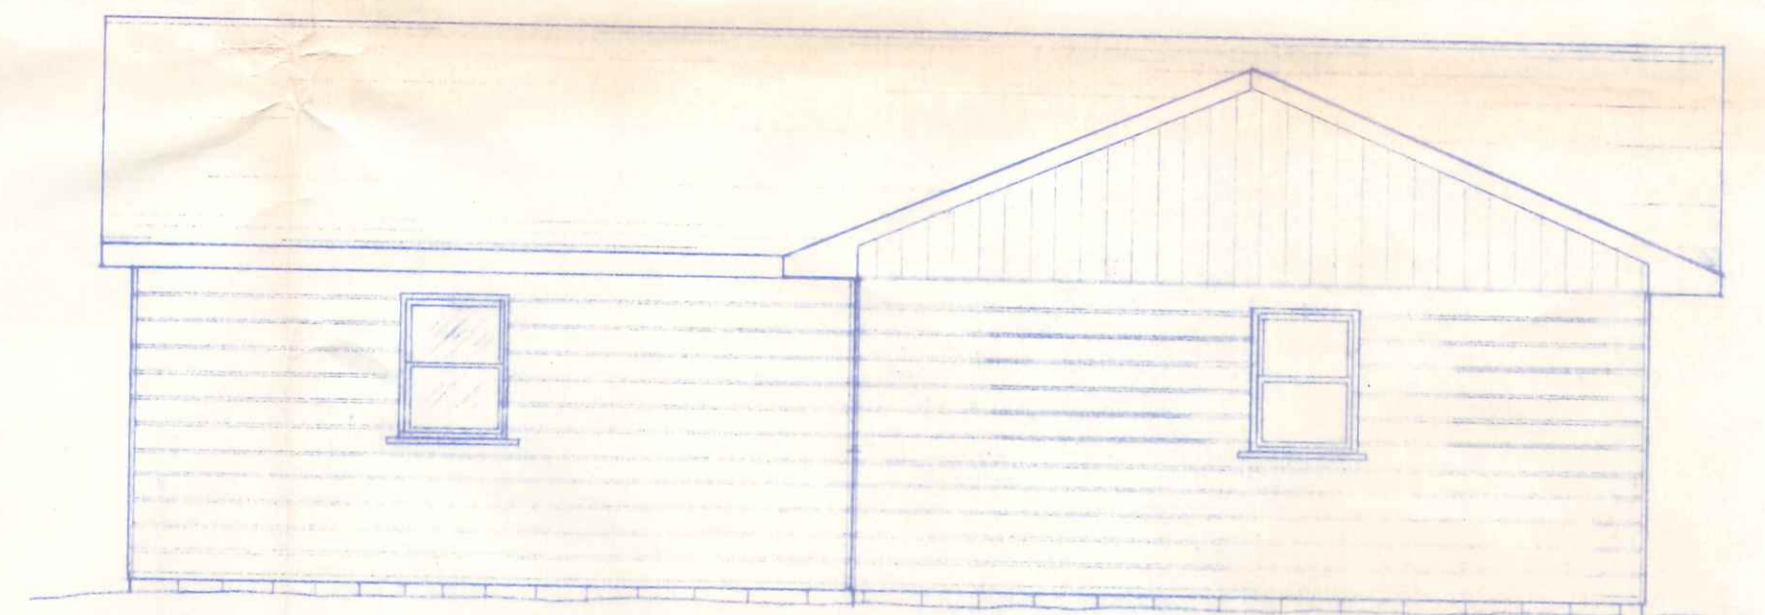

RIGHT ELEVATION
SCALE: 3/16" = 1'-0"

CITY OF NAPOLEON
BUILDING DEPT.
Plan Approval
by R.E.V. Date 2-6-78
W/LETTER

2
2

Scale:
AS SHOWN
Date:
AUG. '78
Drawn:
F. WENTUNG

BECK'S CONSTRUCTION CO.
HOUSE PLAN NO. 112