




Condo 1116

3/4" Projection Out

6" R6 Cedar Siding

Condo 1106

FRONT ELEVATION

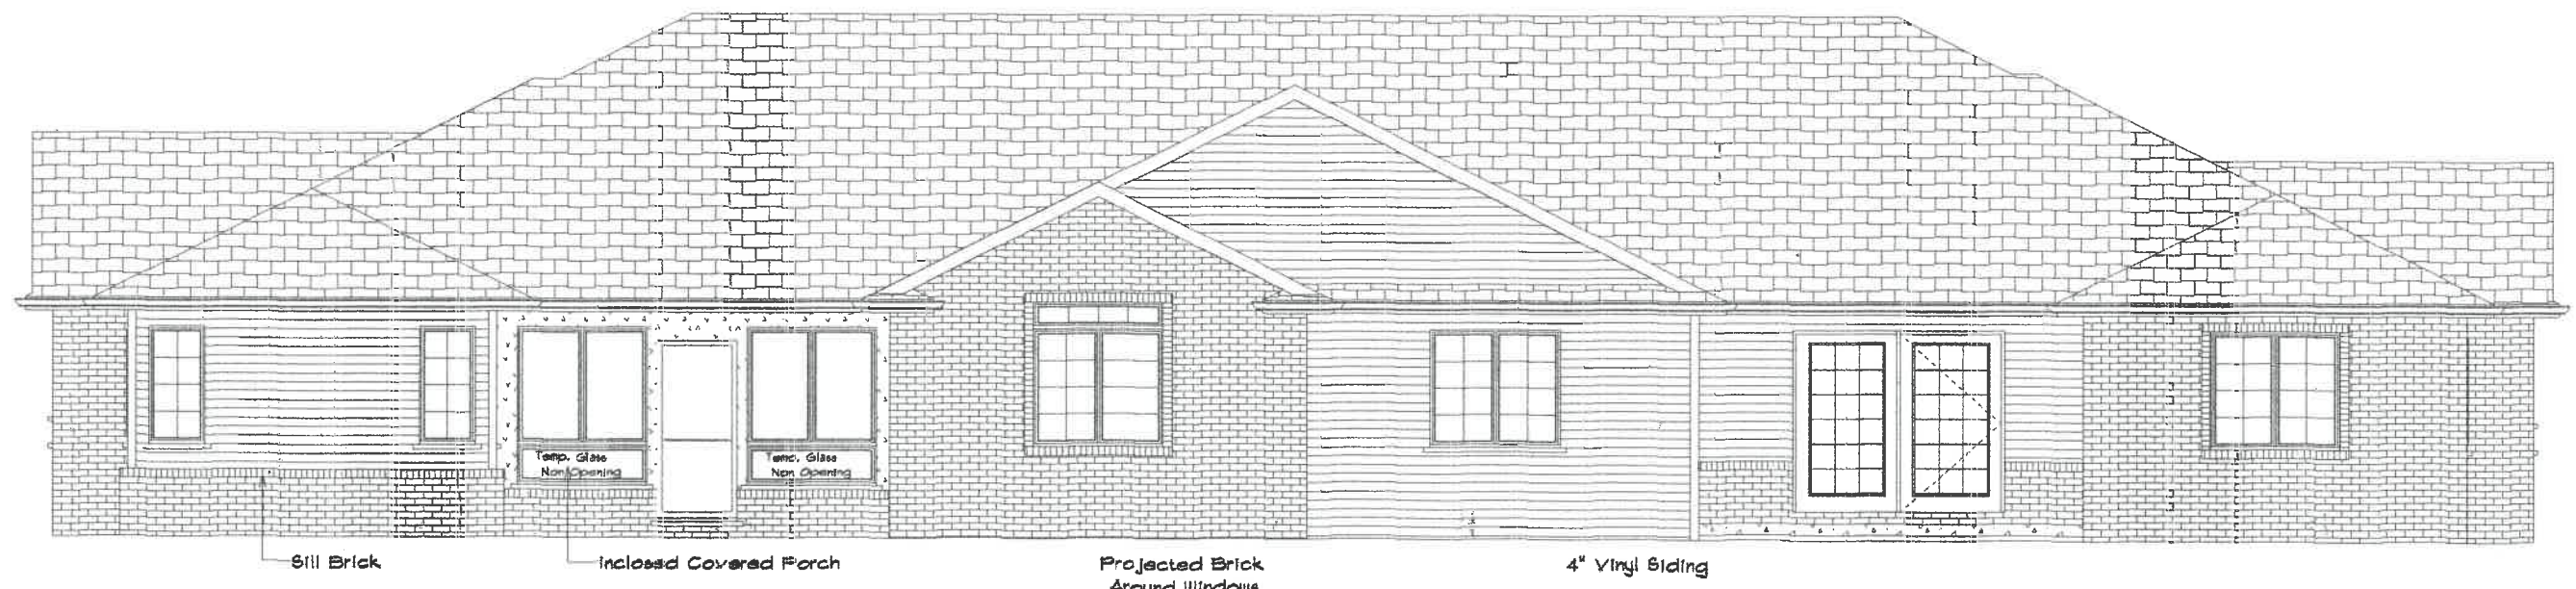

Sill Brick

Inclosed Covered Porch

Projected Brick Around Windows

4" Vinyl Siding

Condo 1106

Condo 1116


REAR ELEVATION

Note: This drawing and its reproductions are the property of Kahle Design & Build Ltd. and may not be reproduced, published or used in any way without written permission of Kahle Design & Build Ltd. Kahle Design & Build Ltd. reserves the right to alter plans, specifications, materials, design, dimensions, fixtures and without prior notice. All measurements are approximate. Plans are shown to scale.

Kahle Design & Build


For : Spec.	Date 9-2-08
Location : 1116 Chelsea Ave., Nap.	Phone 497-4805
Scale: 1/8"=1'-0"	Defiance, Oh

KDB

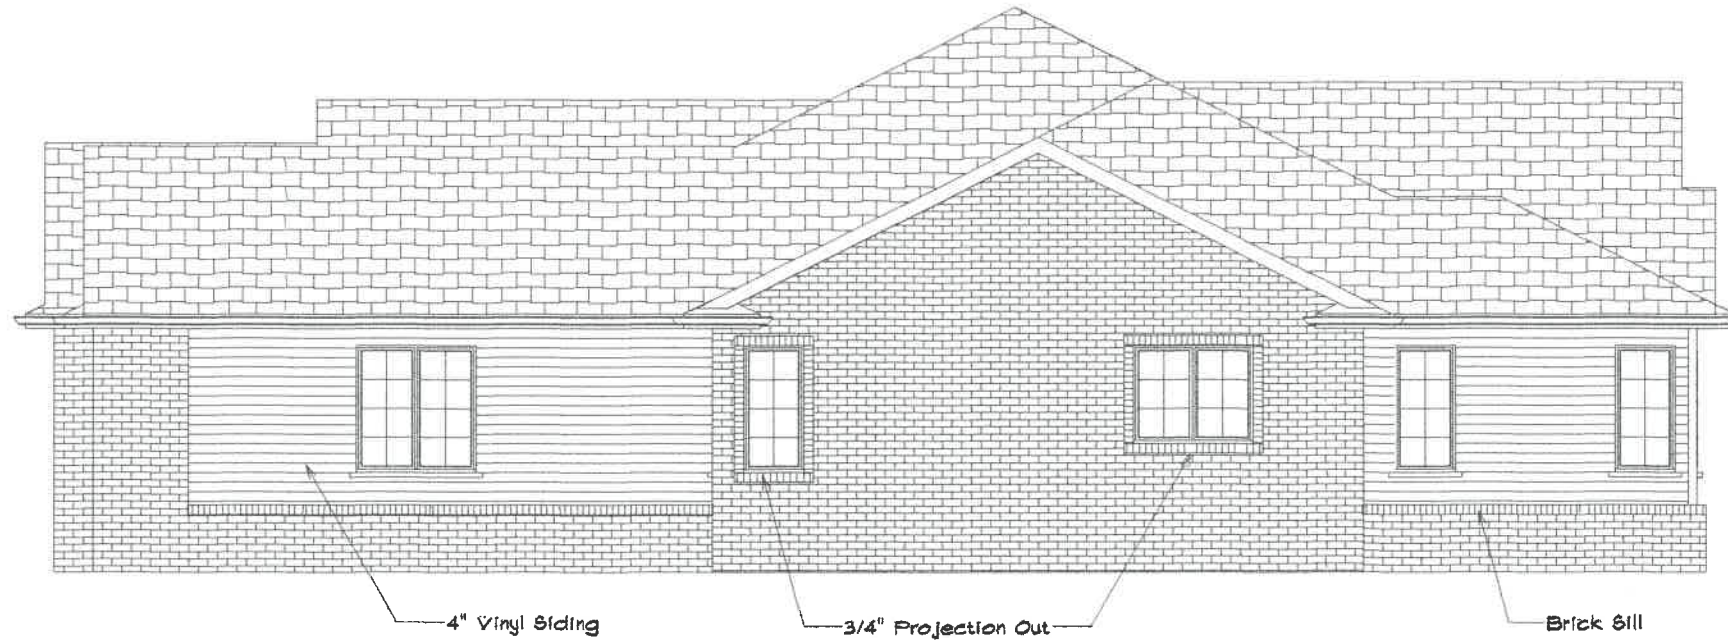

RIGHT ELEVATION

Condo 1106

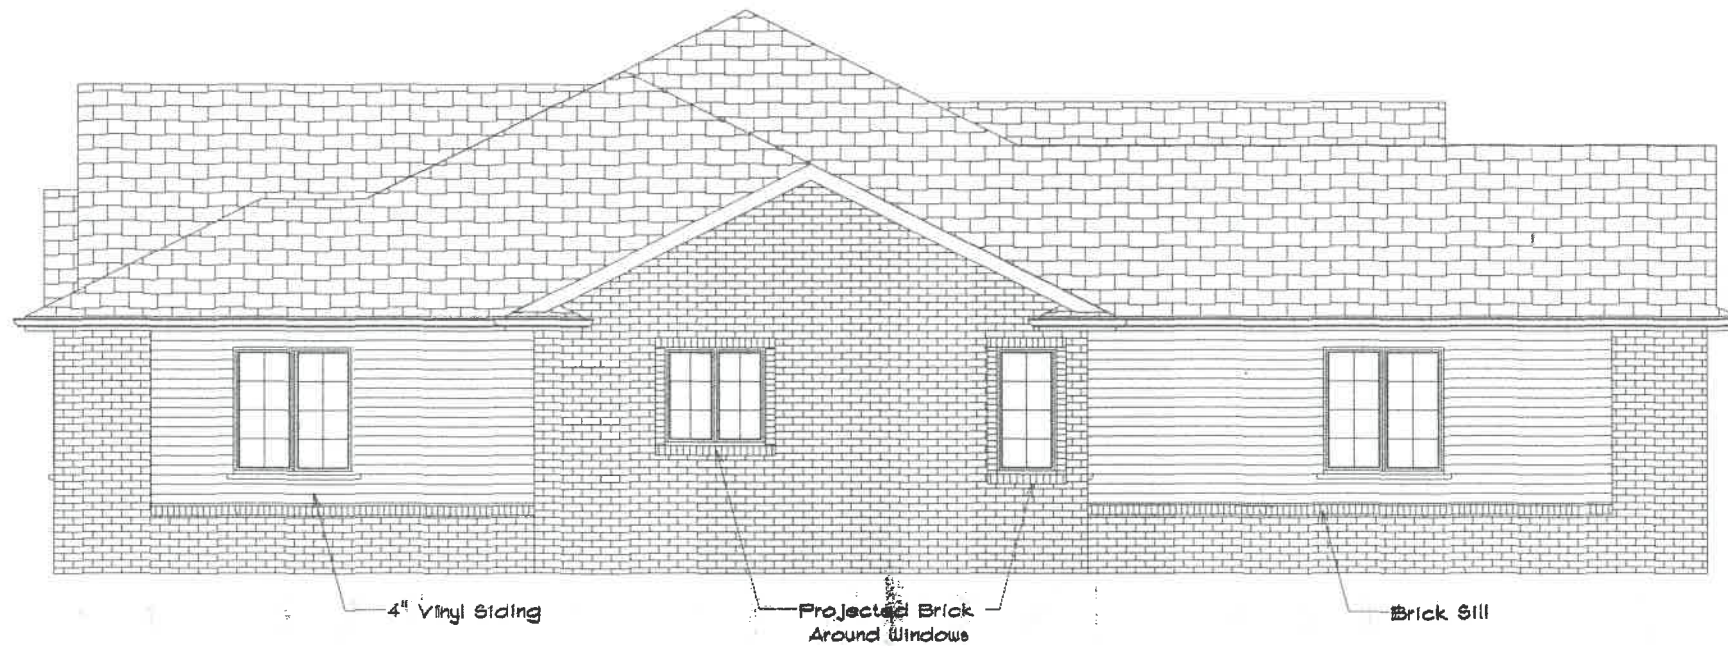

LEFT ELEVATION

Condo 1116


Note: This drawing and its reproductions are the property of Kahle Design & Build, Ltd. No part of this drawing may be reproduced, stored in a retrieval system, or used in any way without written permission from Kahle Design & Build, Ltd. Kahle Design & Build, Ltd. reserves the right to alter a plan, specification, material, design, appliance, fixture, etc., without prior notice. All rights reserved. Some footage are approximate. Plans are drawn by Dale Kahle.

Kahle Design & Build

For:	1116 Chelsea Ave., Nap.	Date: 8-2-08	Defiance, Oh
Location:	1116 Chelsea Ave., Nap.	Phone: 419-480-5	
Scale: 1/4"=1'-0"	Defiance, Oh		



200
Unchanged

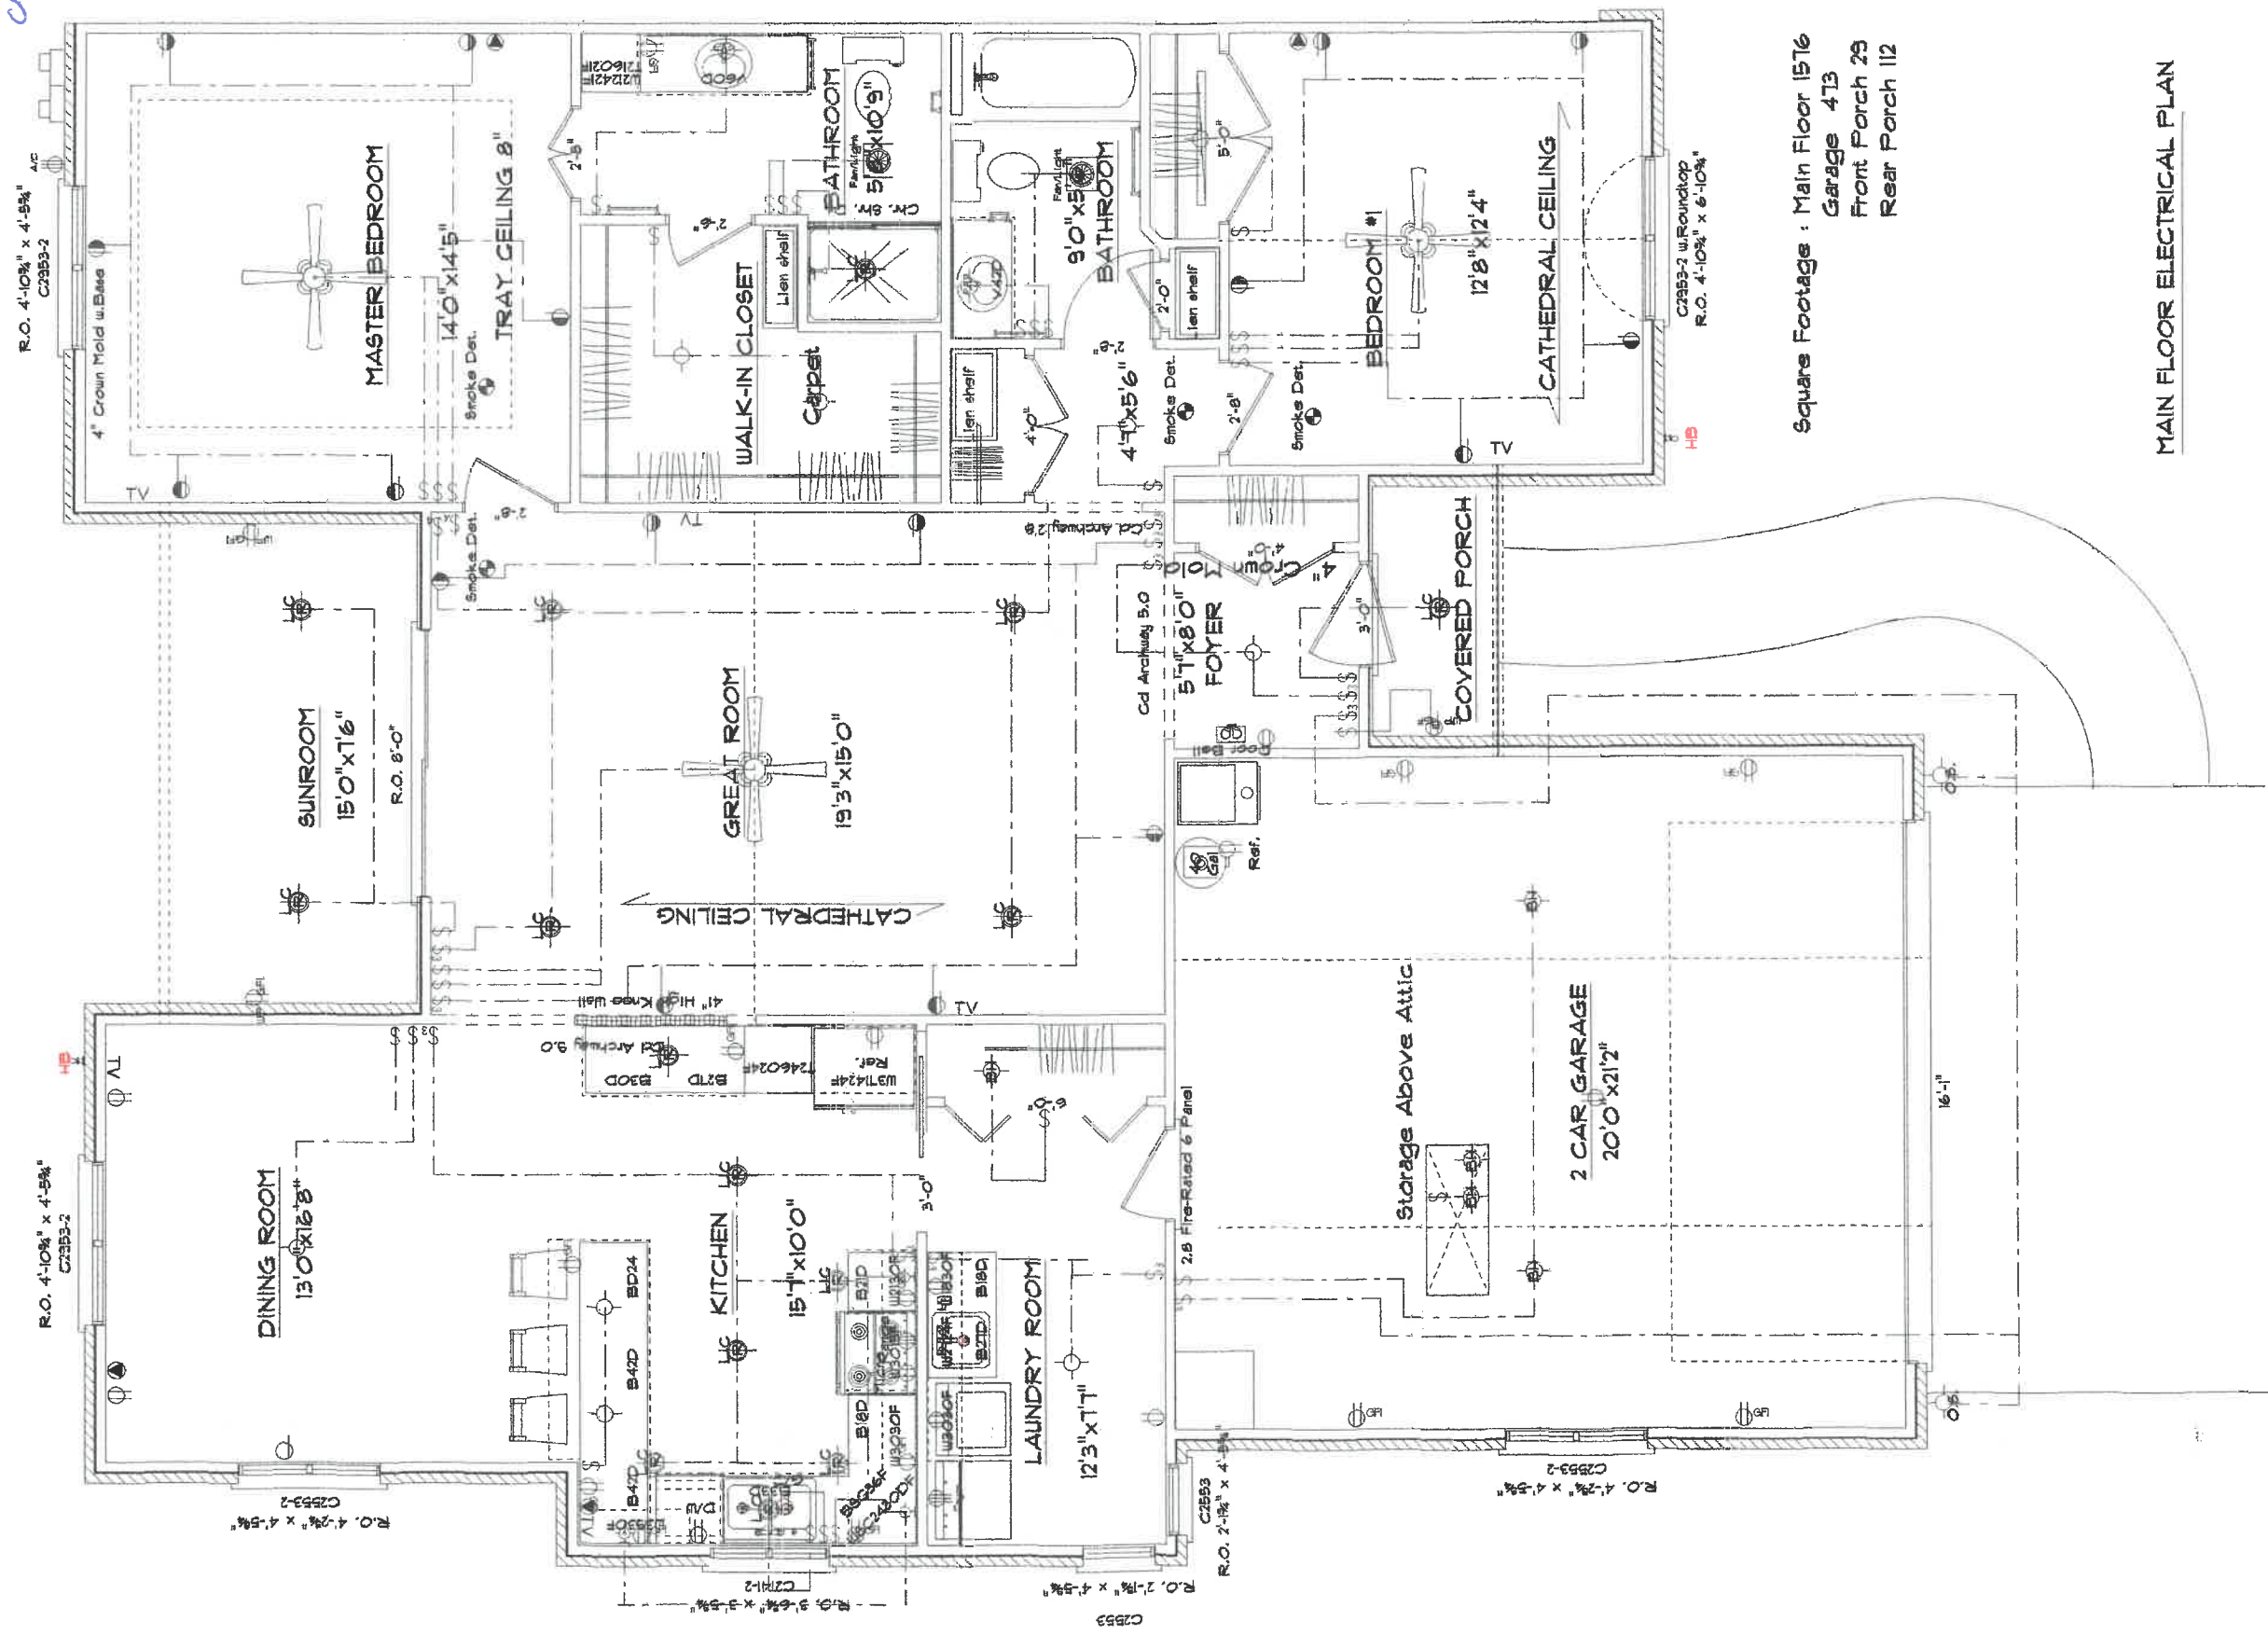


Square Footage : Main Floor 1576
Garage 473
Front Porch 29
Rear Porch 12

MAIN FLOOR ELECTRICAL PLAN

Note:
This drawing and its reproductions are the properties of Kahle Design & Build Ltd.
Also may not be reproduced, published or used in any way without written permission
from Kahle Design & Build Ltd. Building dimensions may vary from prints. In the interest
of continuing product improvement Kahle Design & Build reserves the right to alter plans,
specifications, materials, design, appliance features, etc. without prior notice. All app. plans
and illustrations are artistic or technical conceptions and are not necessarily to scale.
Square footages are approximate. Plans are drawn by Dave Kahle.

Kahle Design & Build

K D B	For : SPEC
Location : 1116 Chelsea Ave., Nap.	Date 8-2-08
Scale: Var=1"0"	Defiance, Oh
	Phone 437-4805

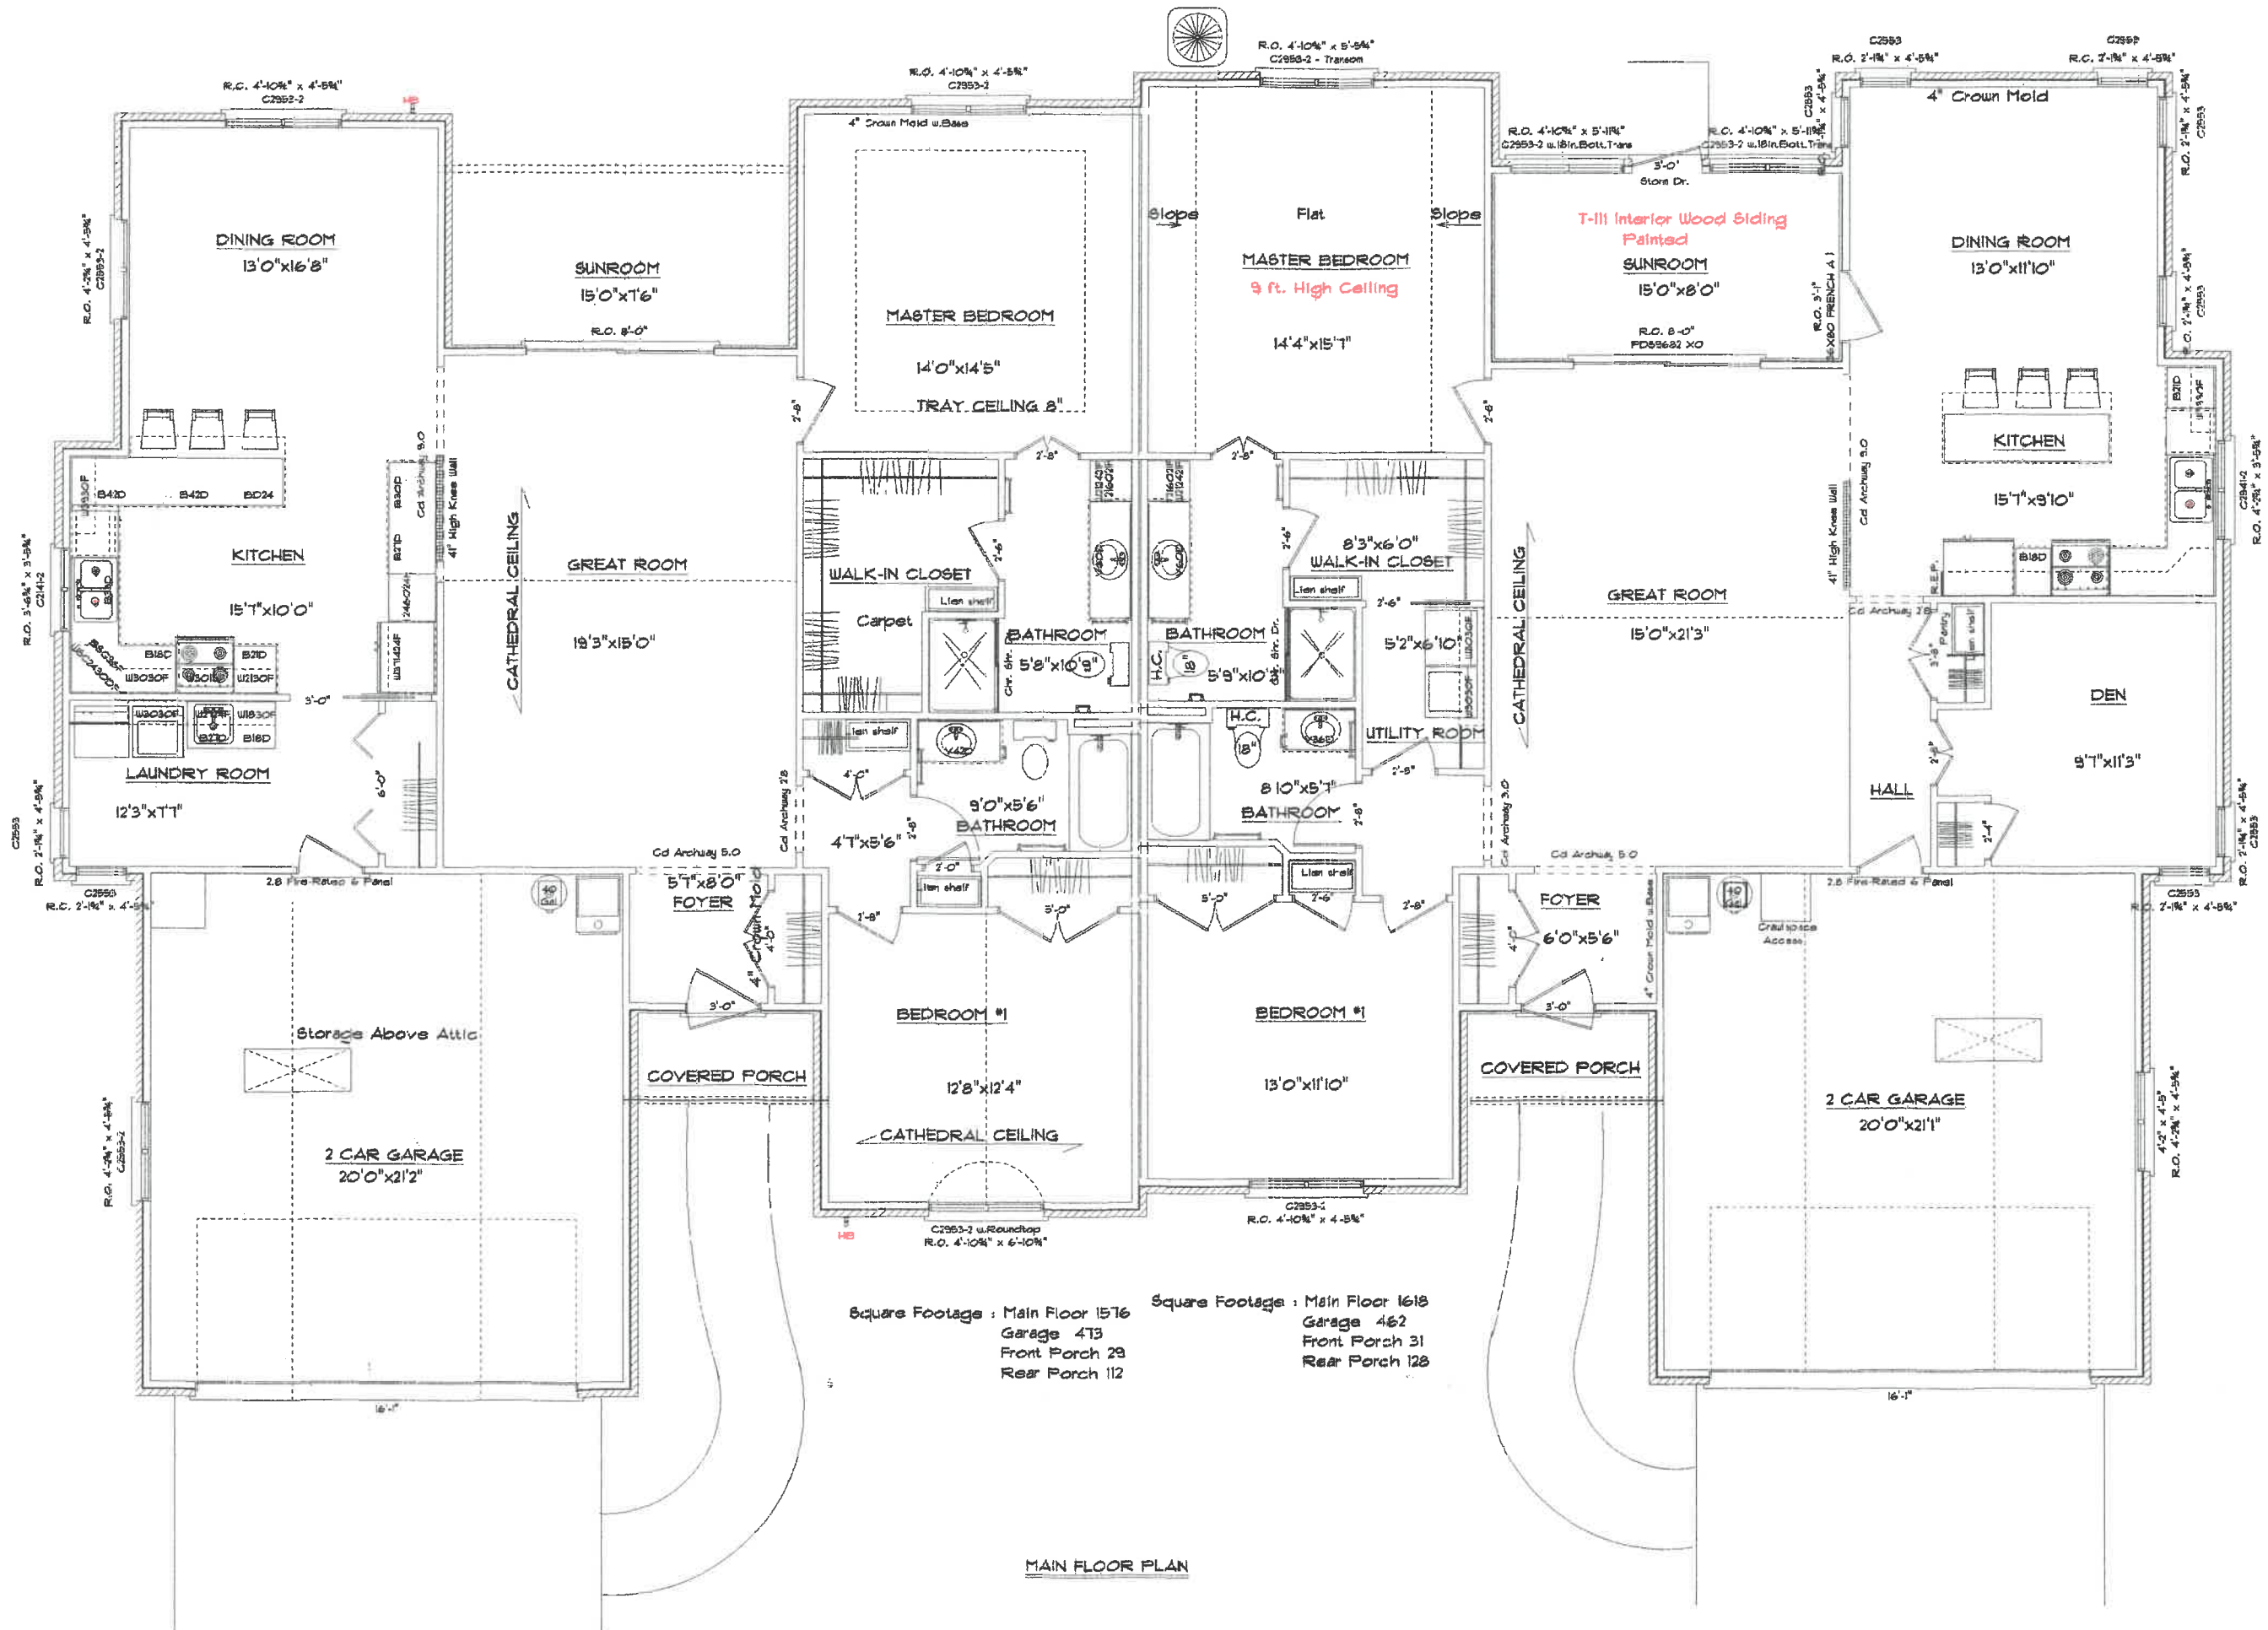

Square Footage : Main Floor 1576
 Garage 473
 Front Porch 29
 Rear Porch 112

Square Footage : Main Floor 1618
 Garage 462
 Front Porch 31
 Rear Porch 128


MAIN FLOOR PLAN

Note: All drawings and specifications are the property of Kahle Design & Build LLC. And may not be reproduced, published or sold in any way without written permission from Kahle Design & Build LLC. Building dimensions may vary from prints in the interest of construction. All dimensions are given in feet and inches. All materials, finishes and fabrication are as shown or otherwise indicated and are not necessarily to scale. Square footage are approximate. Plans are shown by Drive Kahle.

Kahle Design & Build

For : SPEC	Date 8-2-08
Location : 116 Chelsea Ave., Nap.	Phone 481-4805
Scale: Var. 1/8" = 1'-0"	Defiance, Oh



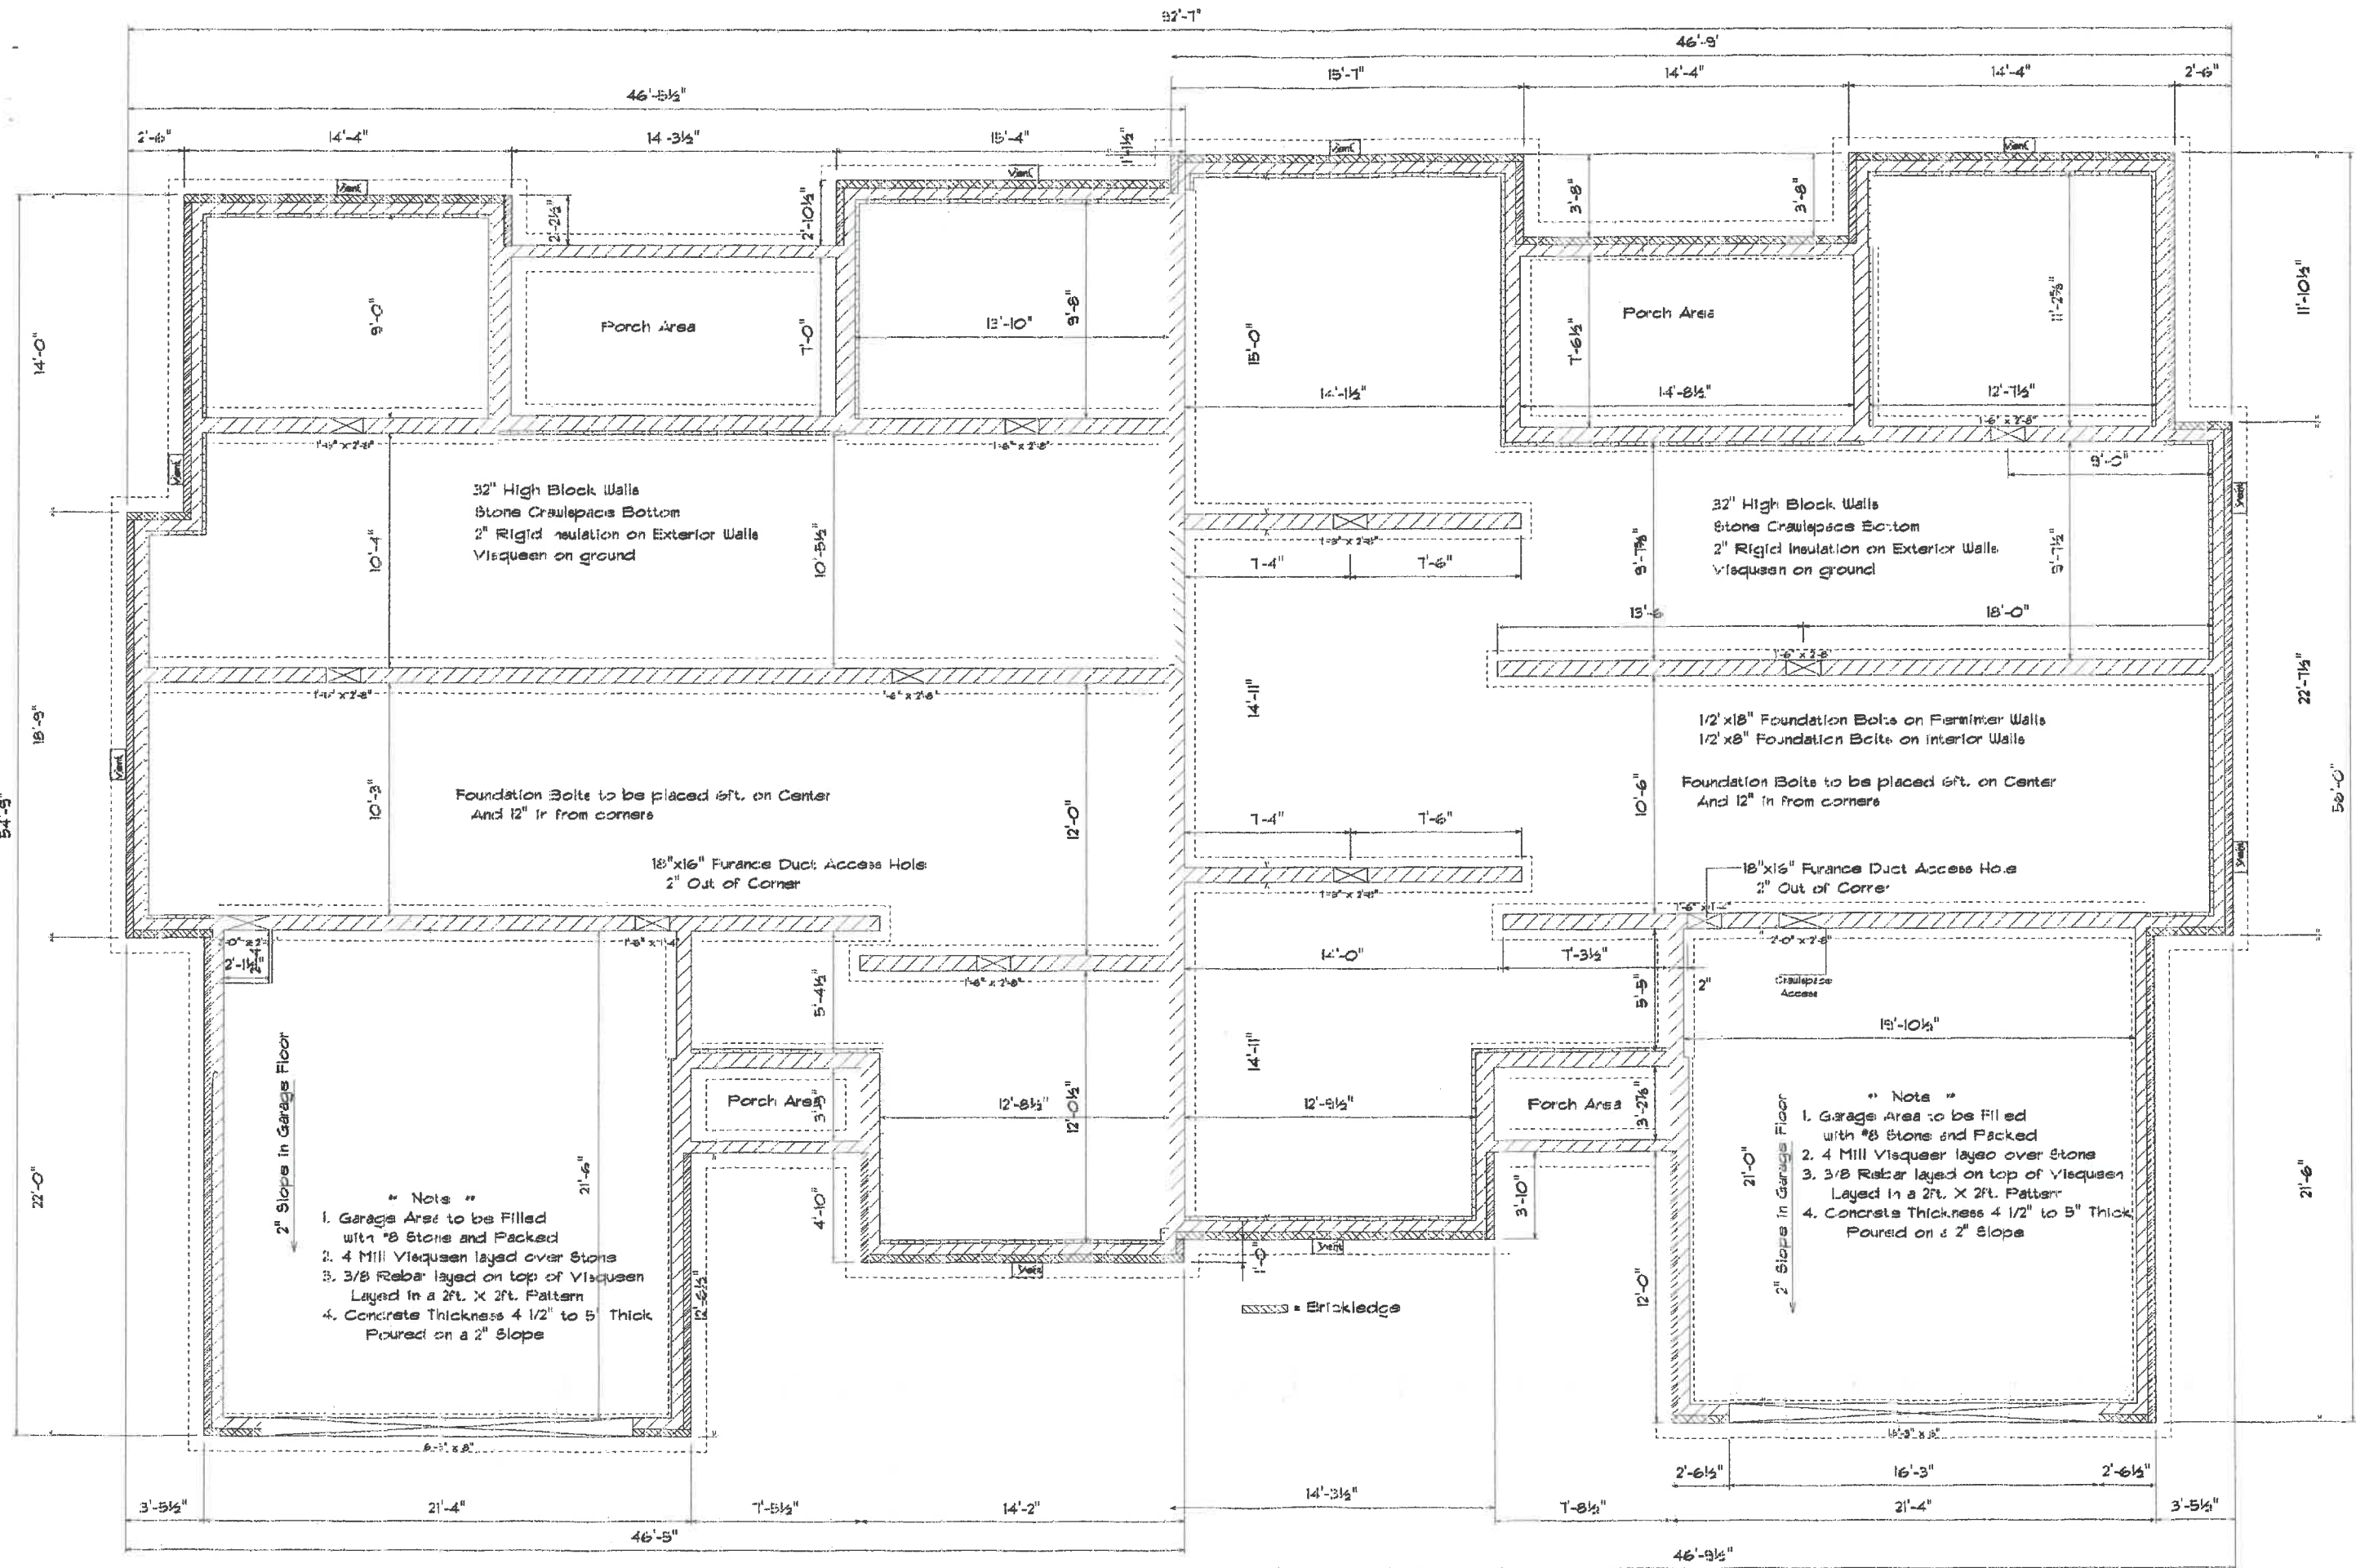

- * Notes ***
1. Garage Area to be Filled with #8 Stone and Packed
 2. 4 Mill Visqueen Layed over Stone
 3. 3/8 Rebar Layed on top of Visqueen Layed in a 2ft. X 2ft. Pattern
 4. Concrete Thickness 4 1/2" to 5" Thick Poured on a 2" Slope

- * Note ***
1. Garage Area to be Filled with #8 Stone and Packed
 2. 4 Mill Visqueen Layed over Stone
 3. 3/8 Rebar Layed on top of Visqueen Layed in a 2ft. X 2ft. Pattern
 4. Concrete Thickness 4 1/2" to 5" Thick Poured on a 2" Slope

MAIN FOUNDATION PLAN

Note: This drawing and its representations are the property of Kable Design & Build Ltd. No part of this drawing may be reproduced, stored in a retrieval system, or transmitted in any form or by any means, electronic, mechanical, photocopying, recording, or by any information storage and retrieval system, without the prior written permission of Kable Design & Build Ltd. Building drawings may vary from those shown in the internet. Kable Design & Build Ltd. reserves the right to alter plans, specifications, materials, and dimensions as a result of field conditions and is not bound by such. Square footage are approximate. Plans are shown by Dave Kable.

Kable Design & Build

For:	Chateau Ave., Nap.	Date: 10-28-07	Phone: 497-4805
Location:		Defiance, Oh	
Scale:	Var. 1/8"		

S 90°0'0" E 182.414'

PROPERTY LINE

39'-10 3/4"

123'-6"

City Right Away

BUILDING OUTLINE

23'-0"

1'-8 1/2"

60'-0"

138.208'

100'-2 3/4"

PROPERTY LINE 138.181'

City Right Away

SETBACK

ROOF OVERHANG

25'-0"

Condo 1116

Condo 1106

Techny Amercian
Arbarvitae Cultivare

PROPERTY LINE

PROPERTY LINE

5'-0"

16'-0"

28'-0"

CURB

Chelsea Ave.

