


Permit #  
629

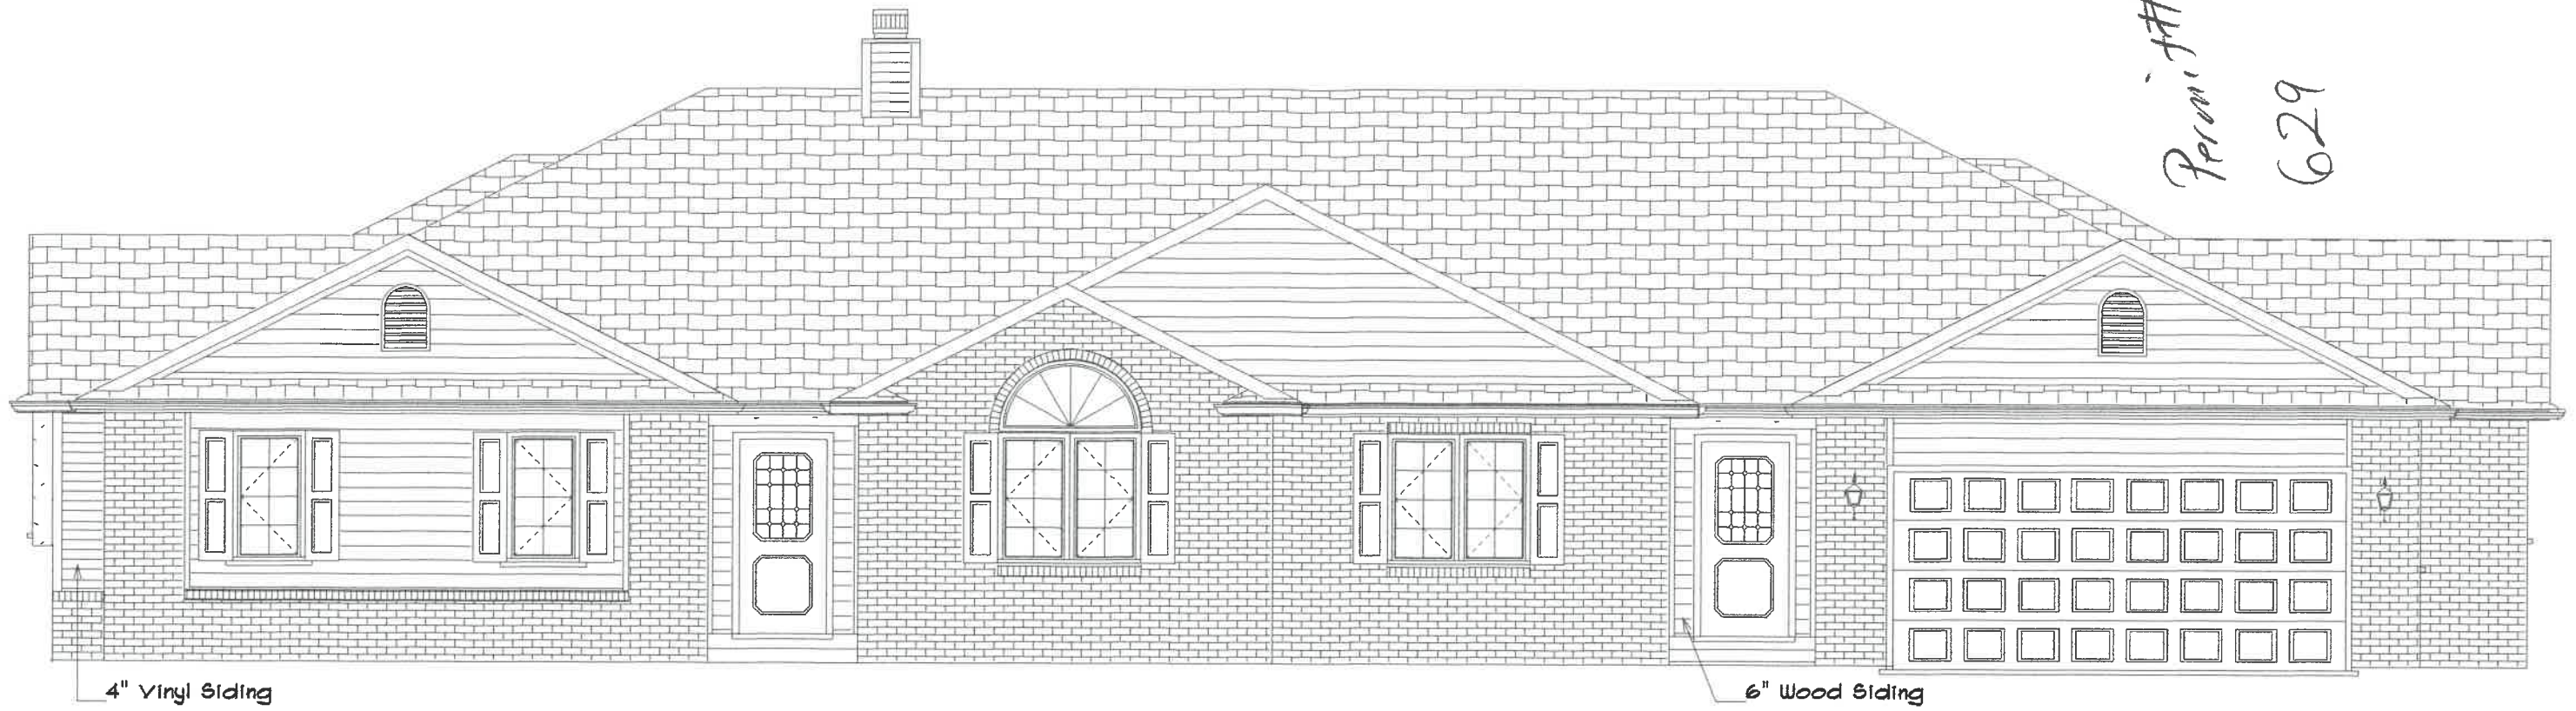

FRONT ELEVATION




REAR ELEVATION


**Kahle Design & Build**  
Defiance, Oh Ph: 497-4805  
Sc: Var. 10" Date 03/12/01  
Mr. & Mrs. Jack Hoeffel  
Location: Chelsea Ave. Nap.

"145,000."

1145  
Permit #629

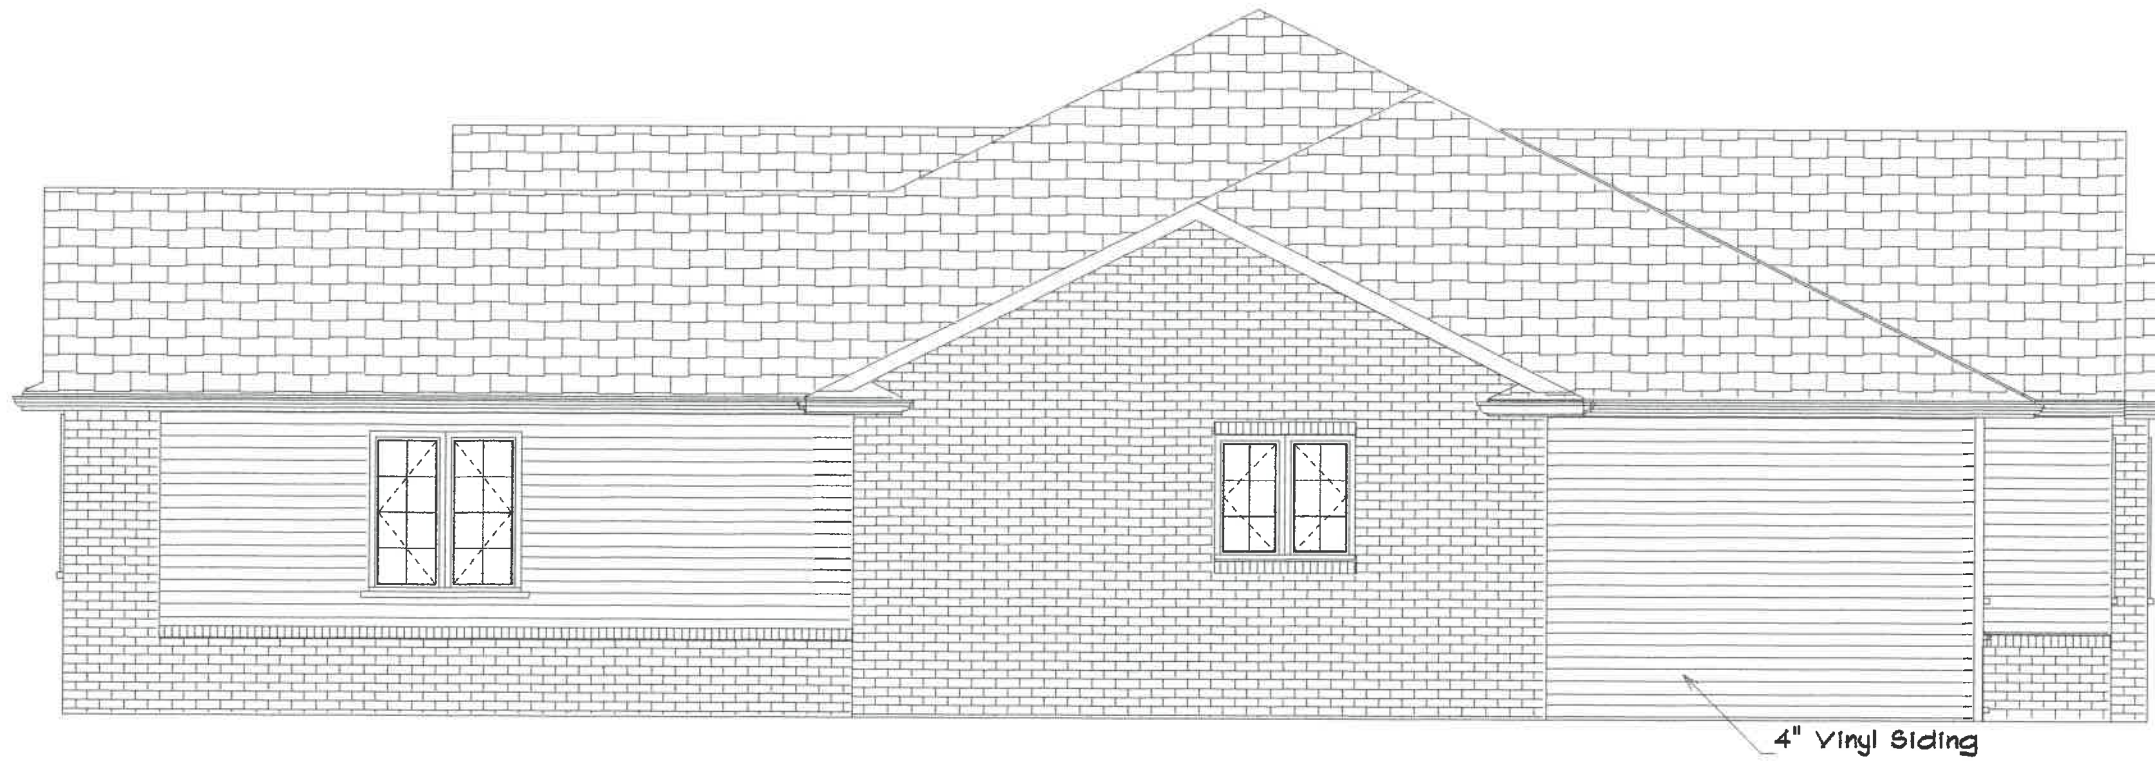

RIGHT ELEVATION

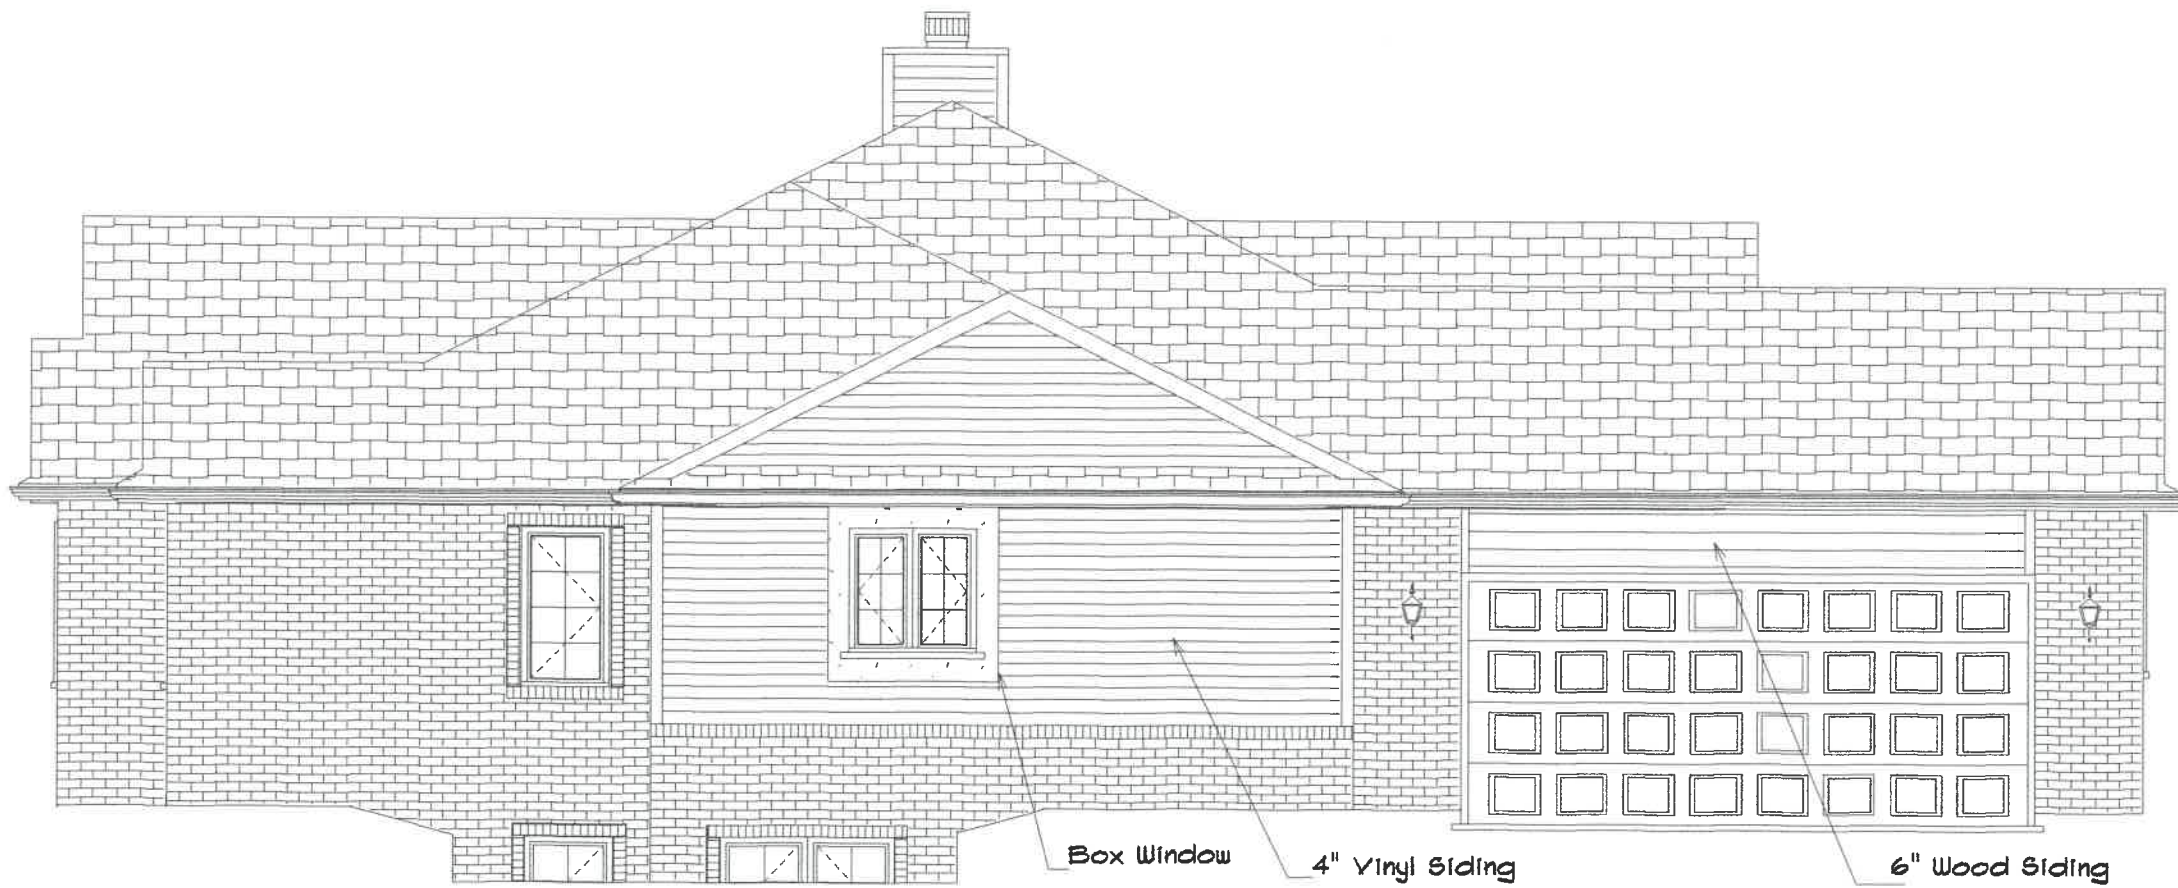


LEFT ELEVATION

<i>Kahle Design &amp; Build</i>	
Defiance, Oh	Ph: 497-4805
Sc: Var. 1/0"	Date 03/12/01
Mr. & Mrs. Jack Hoeffel	
Location :Chelsea Ave. Nap.	





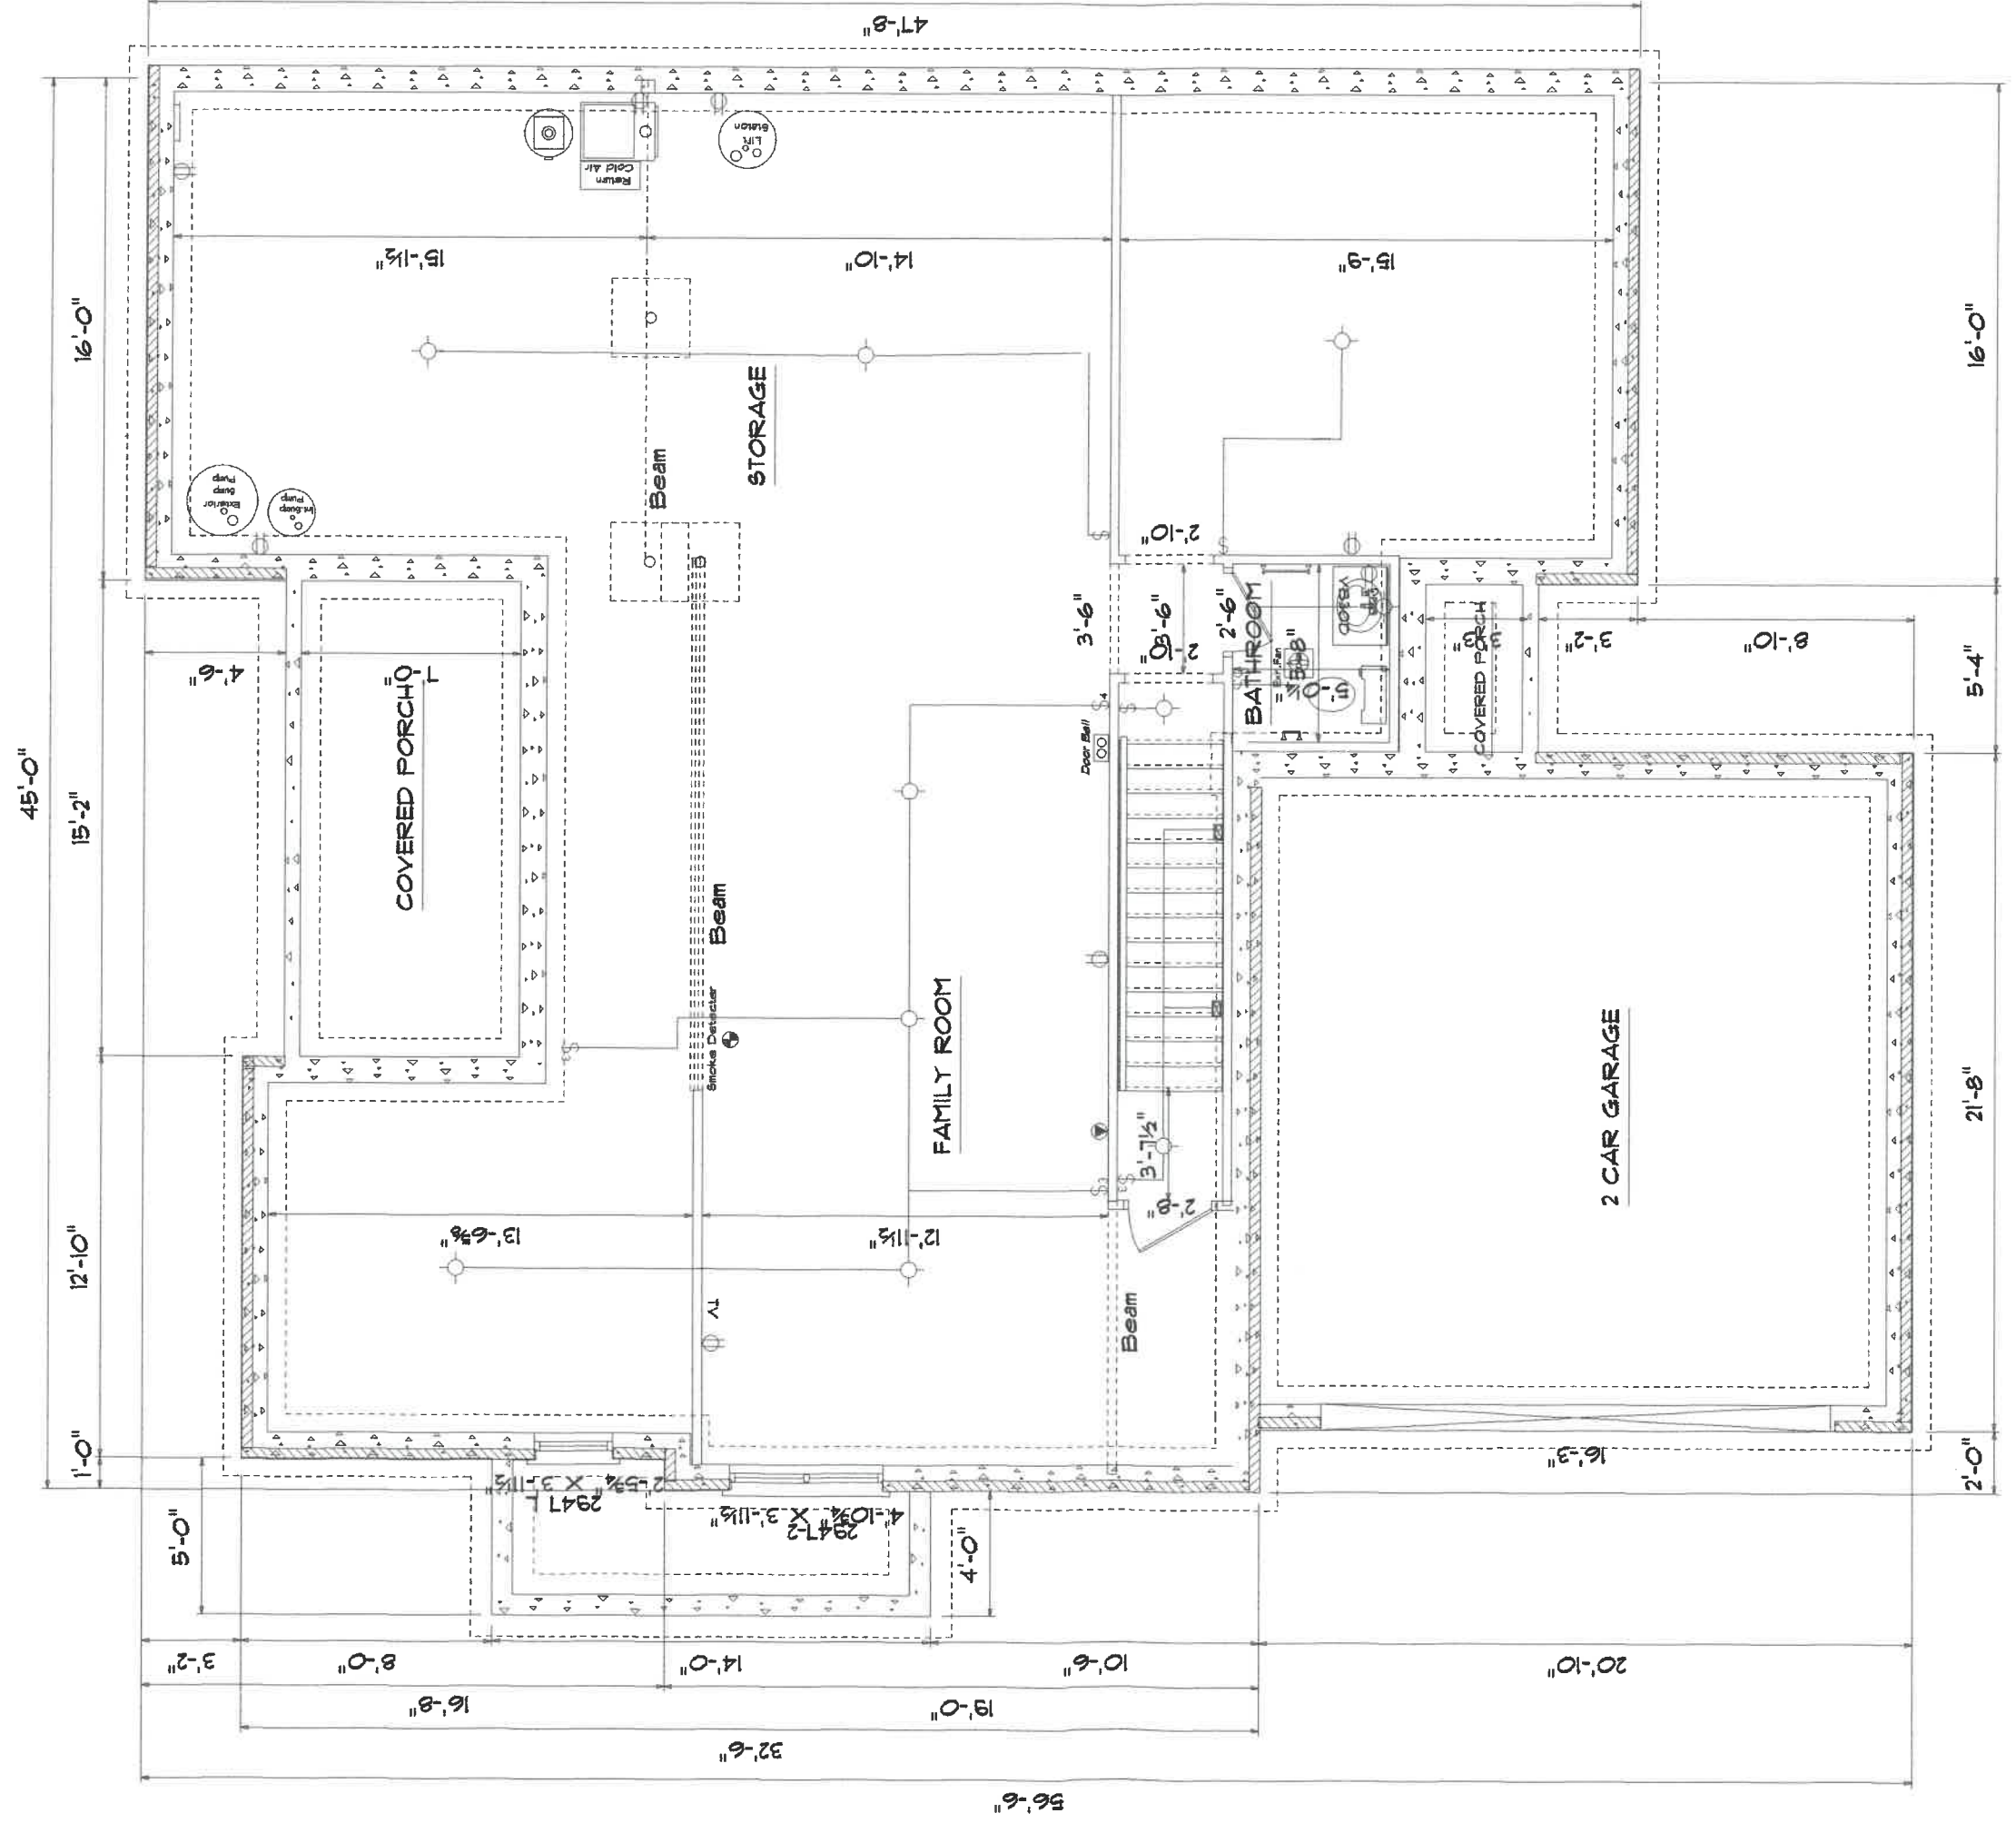


**BASEMENT PLAN**  
ELECTRICAL PLAN

**Note :**

In the interest of continuing product improvement Kahle Design & Build reserves the right to alter plans, specifications, materials, designs, appliances features, amenities etc. without prior notice. All maps, plans, and illustrations are artist's conceptions, and are not necessarily to scale. Square footages are approximate. Plans are drawn by Dave Kahle


<b>Kahle Design &amp; Build</b>	
Defiance, Oh Ph: 451-4805	
Sc: Var:10"	Date: 03/12/01
Mr. & Mrs. Jack Hoeffel	
Location :Chelsea Ave. Nap.	

1175

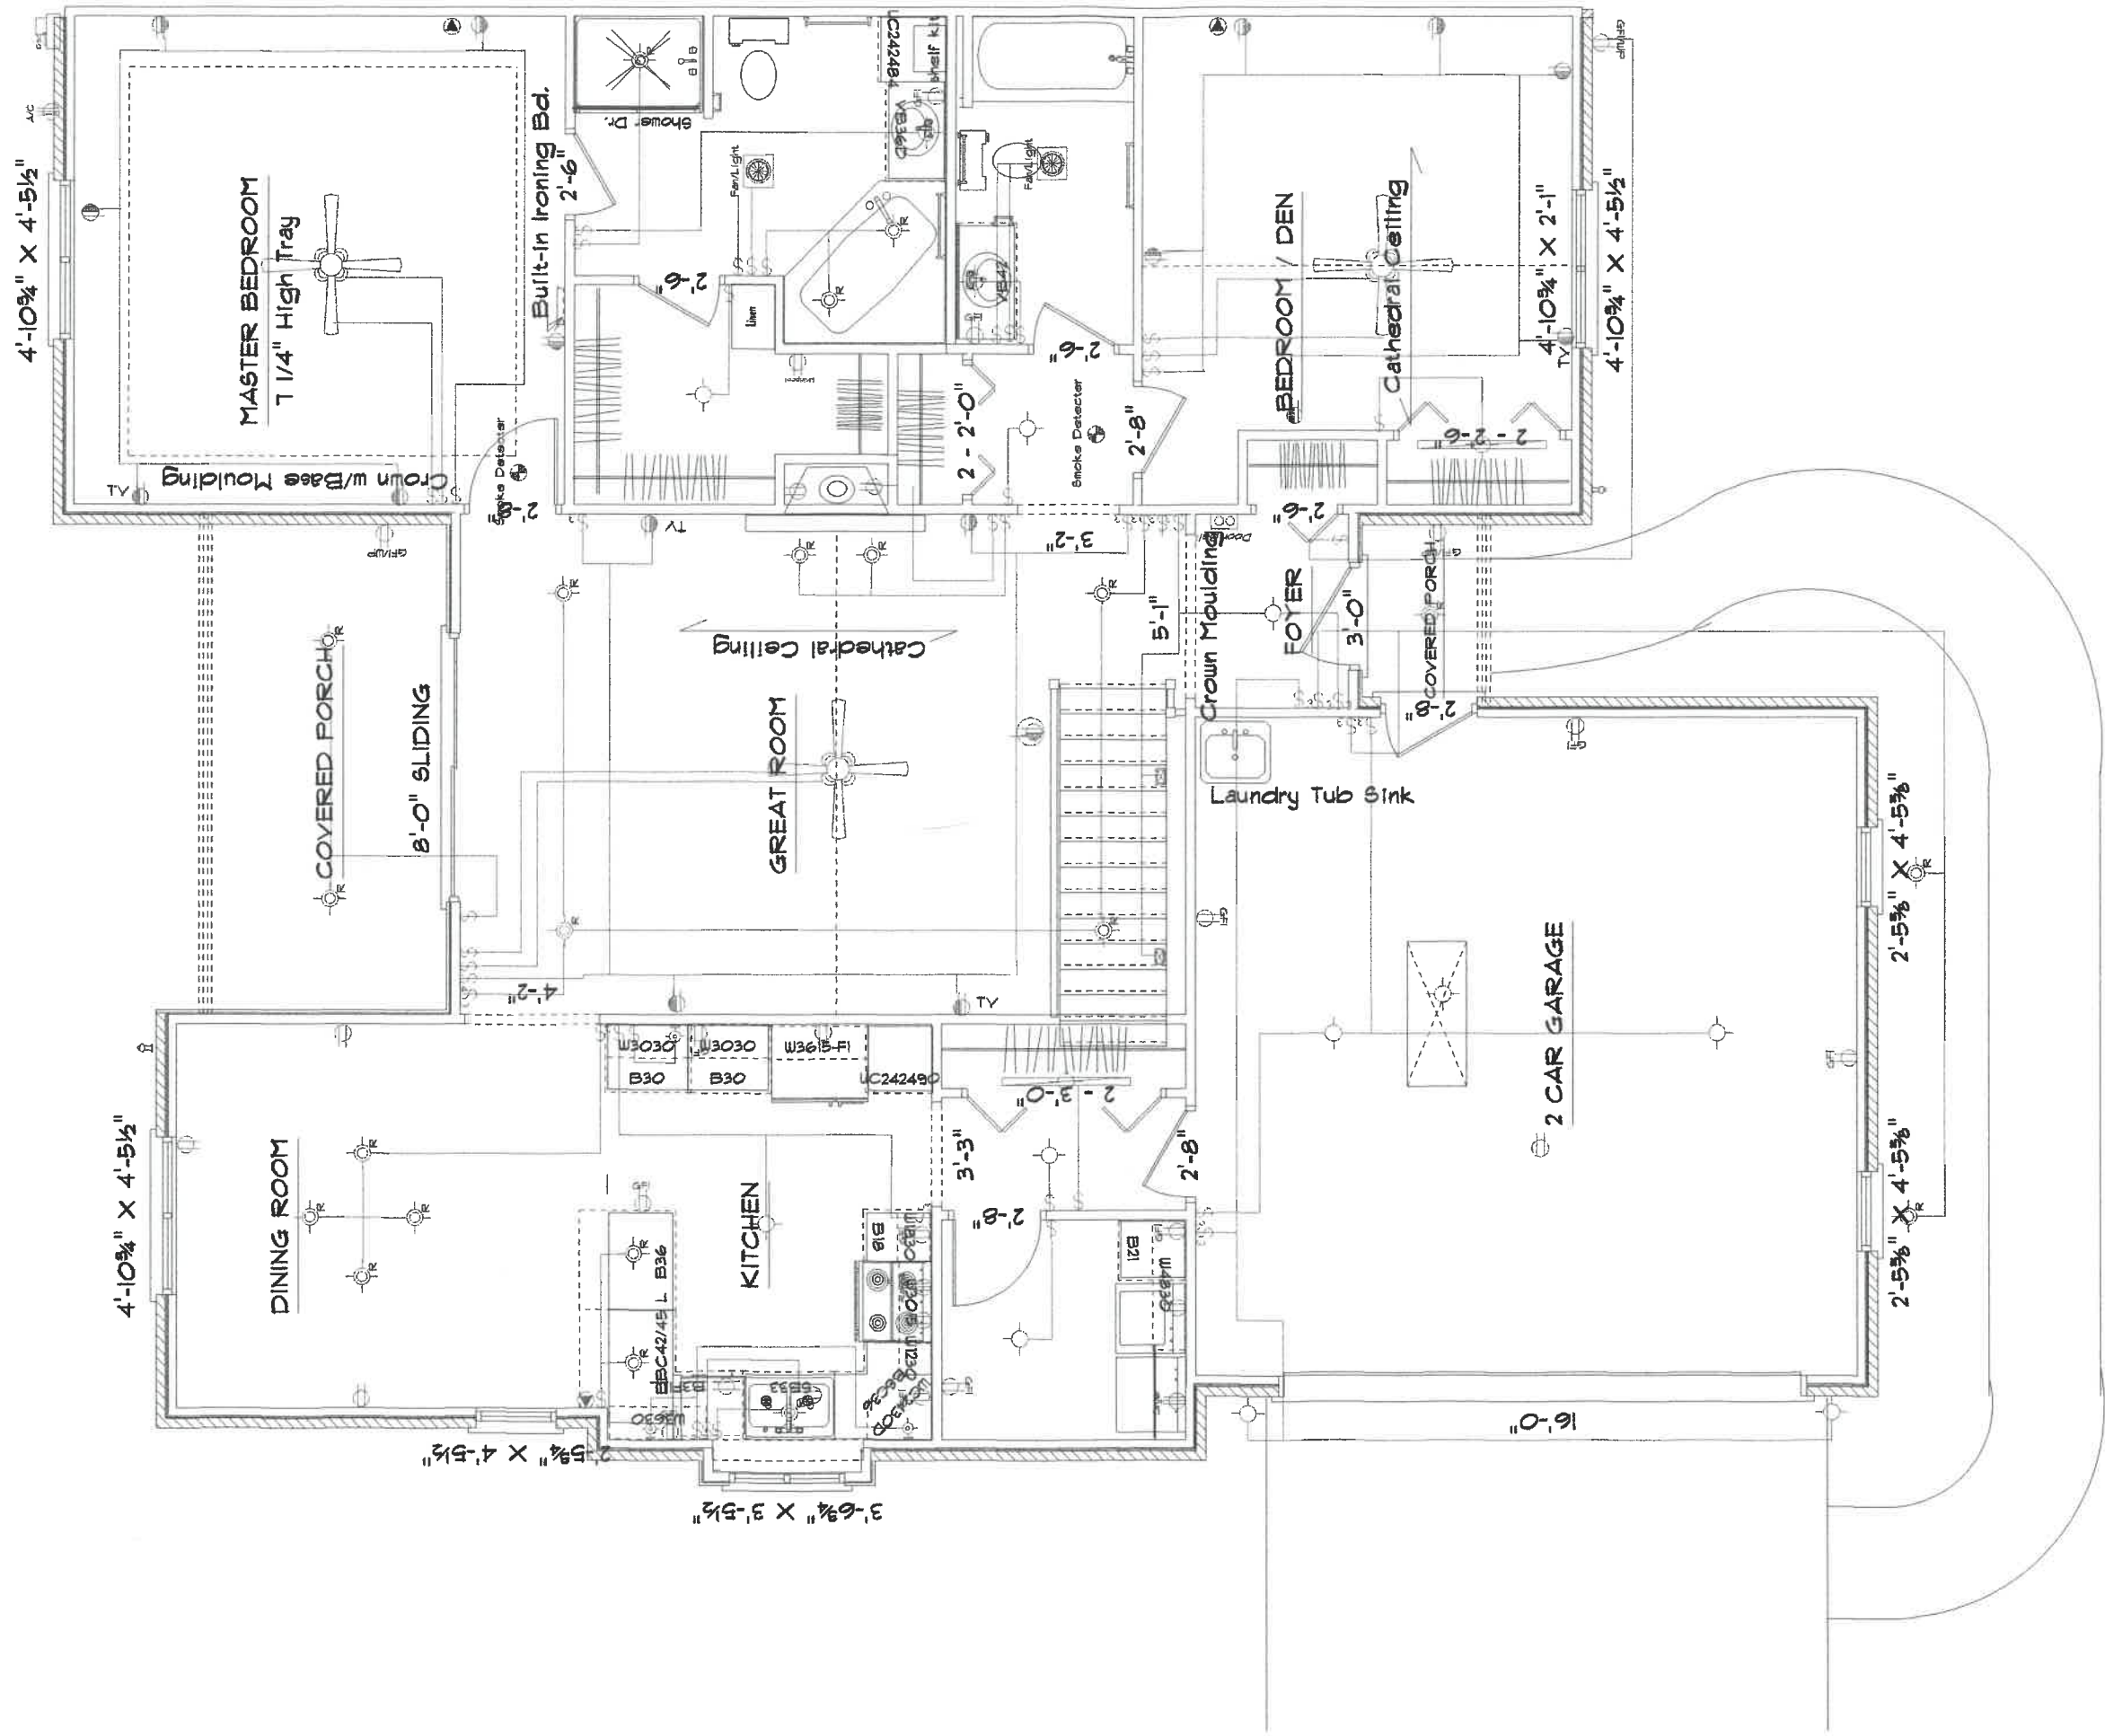

<b>Kahle Design &amp; Build</b>	
Phone 497-4805	Defiance, Oh
Date 03-14-01	Scale: 1/4"=1'-0"
Nap. Condo for J. Hoeffel	
Location 1155 Chelsea Ave., Napoleon	

**ELECTRICAL PLAN**

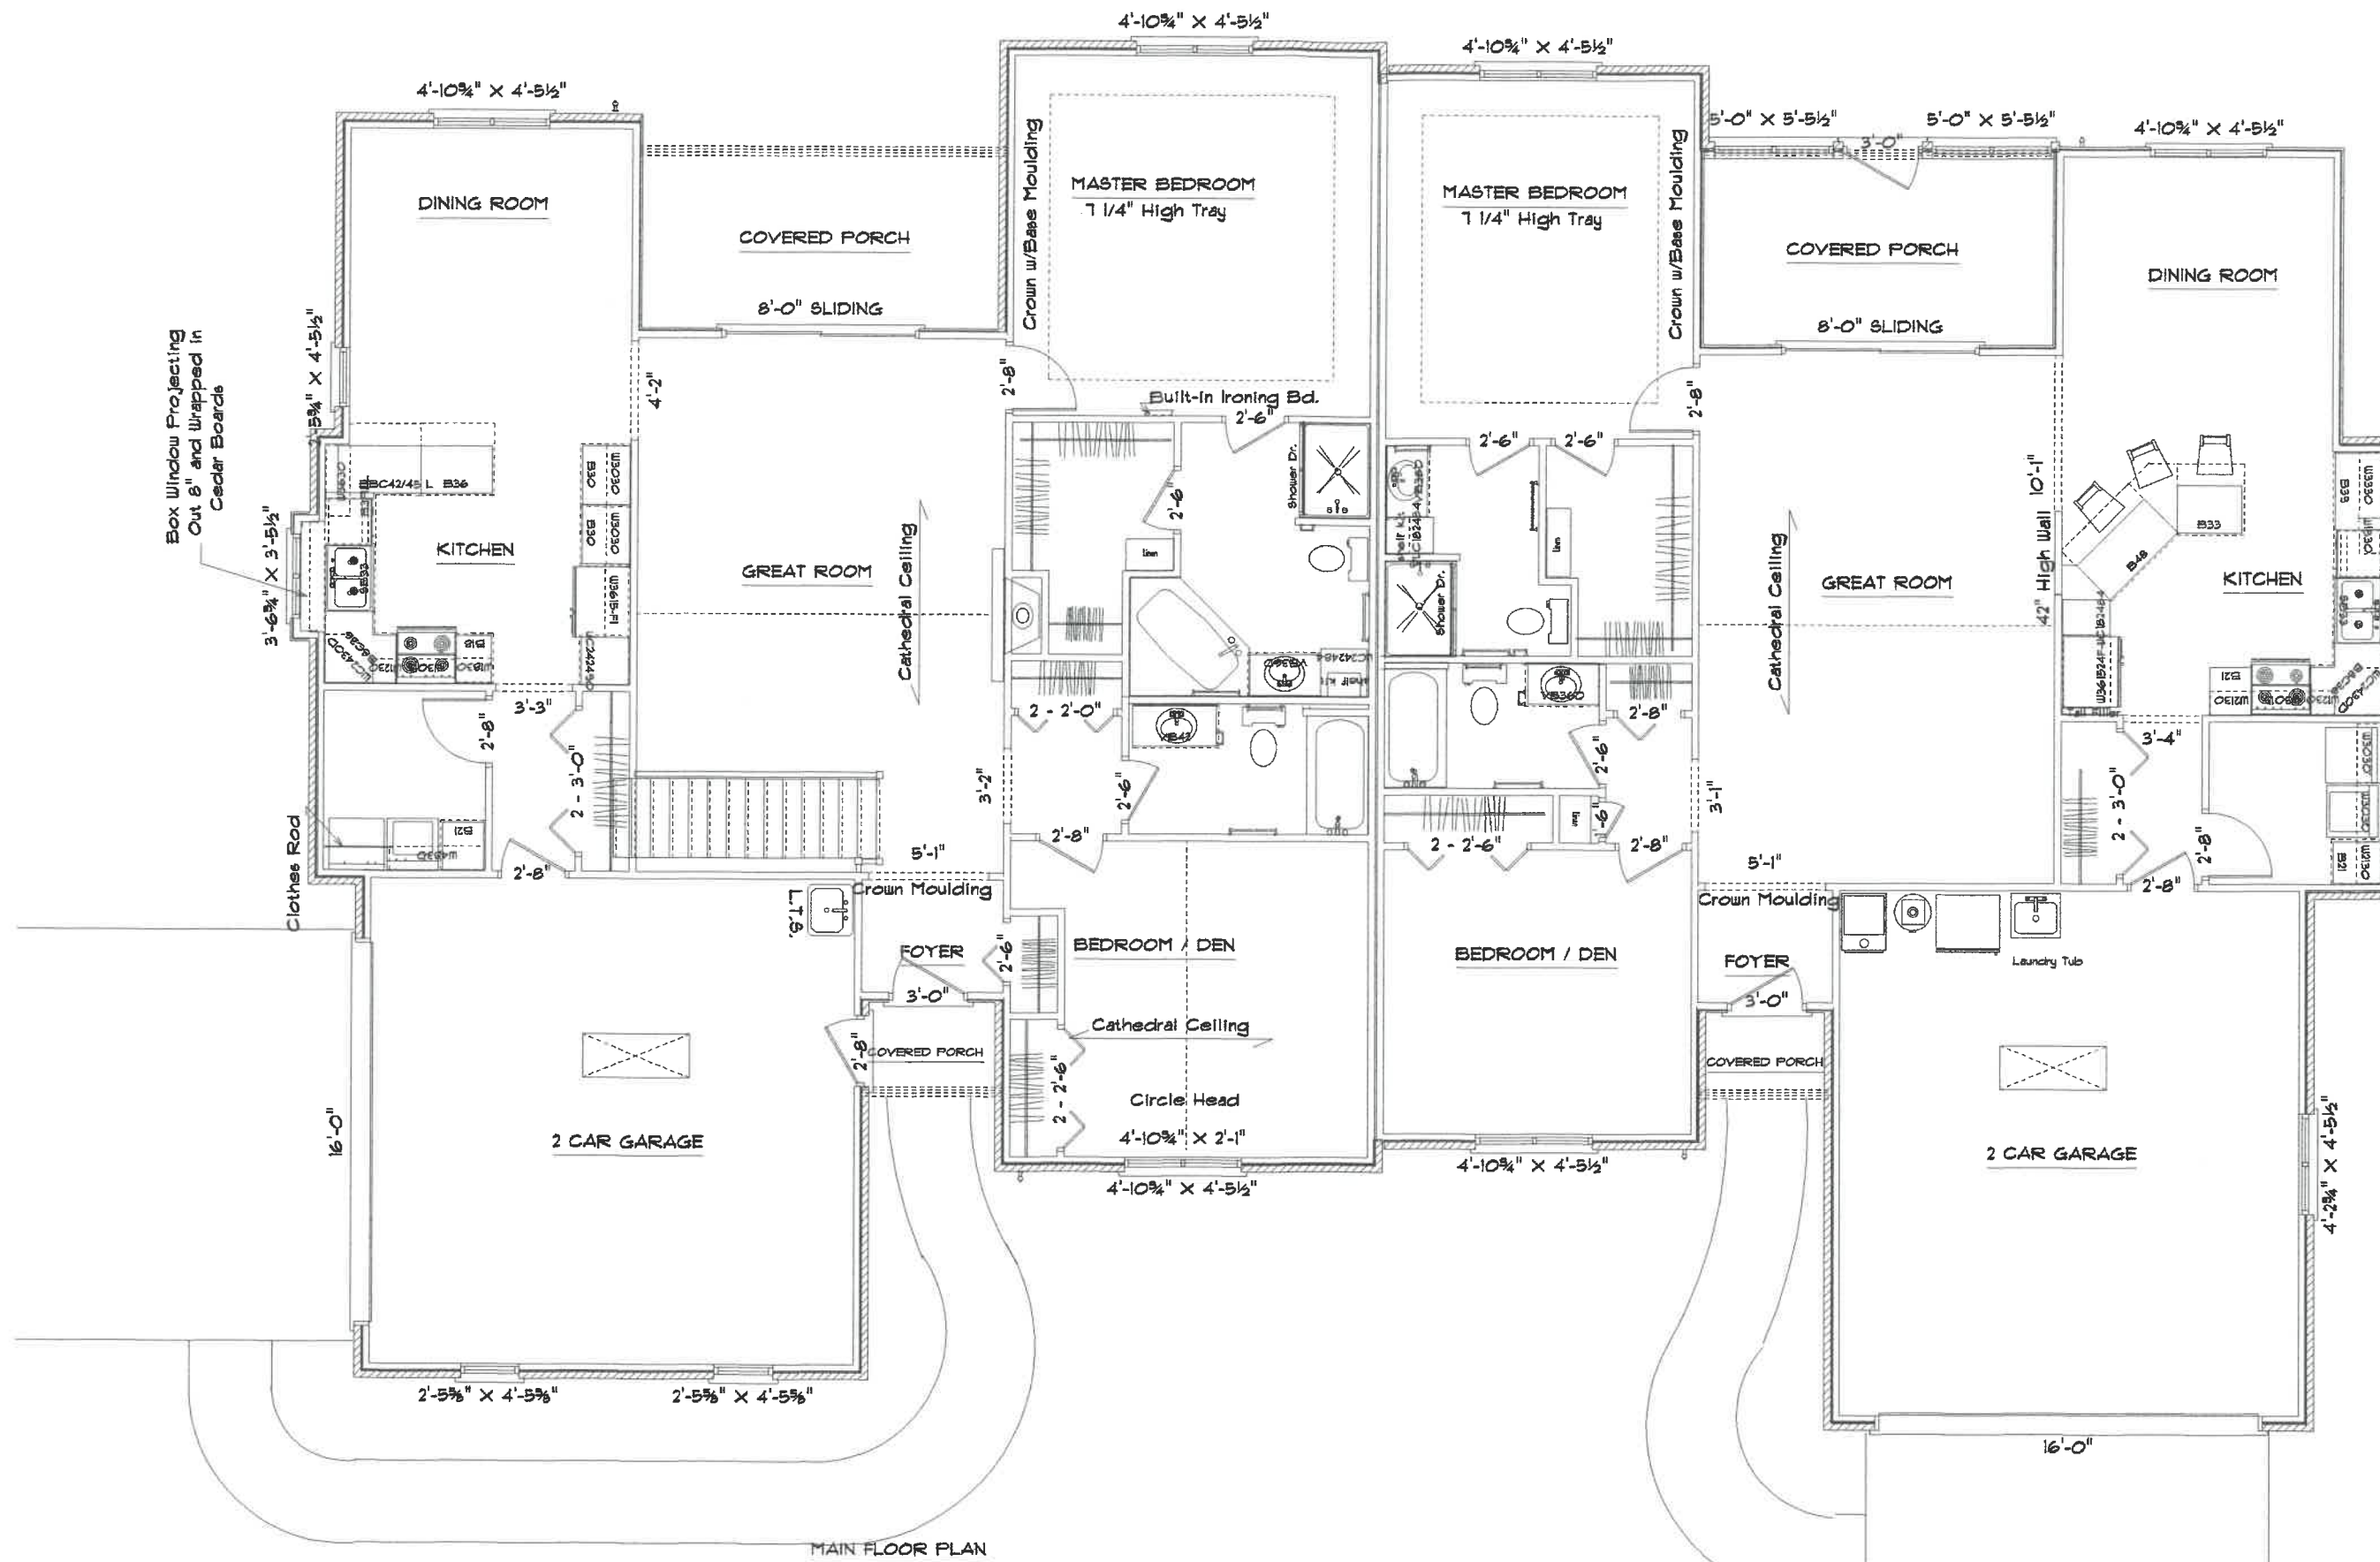

MAIN FLOOR PLAN

Kahle Design & Build	
Phone 782-1156	Defiance, Oh
7-27-00 Date	Scale: 3/16"=1'-0"
Nap. Condo for J. Hoeffel	
Location : 1145 Chelsea Ave., Napoleon	

Square Footage : House 1580  
 Garage 455  
 Bk. Porch 114  
 Frt. Porch 24

Square Footage : House 1422  
 Garage 465  
 Bk. Porch 122  
 Frt. Porch 20

Kahle Design & Build	
Defiance, Oh	Phone 782-1156
Scale: 3/16"=1'-0"	Date 8-16-00
Nap. Condo for Dick Denny	
Location : 1155 Chelsea Ave., Napoleon	

CHELSEA AVENUE

25.00'

12.5'

25.00'

323.4291'

116.00'

225.00'

1.00' 51"

16' Gazebo

25.00'

12.5'

25.00'

88.6645'

23'-0"

64.6154'

Gas

TV  
Plastic  
Electrical

