




FRONT ELEVATION

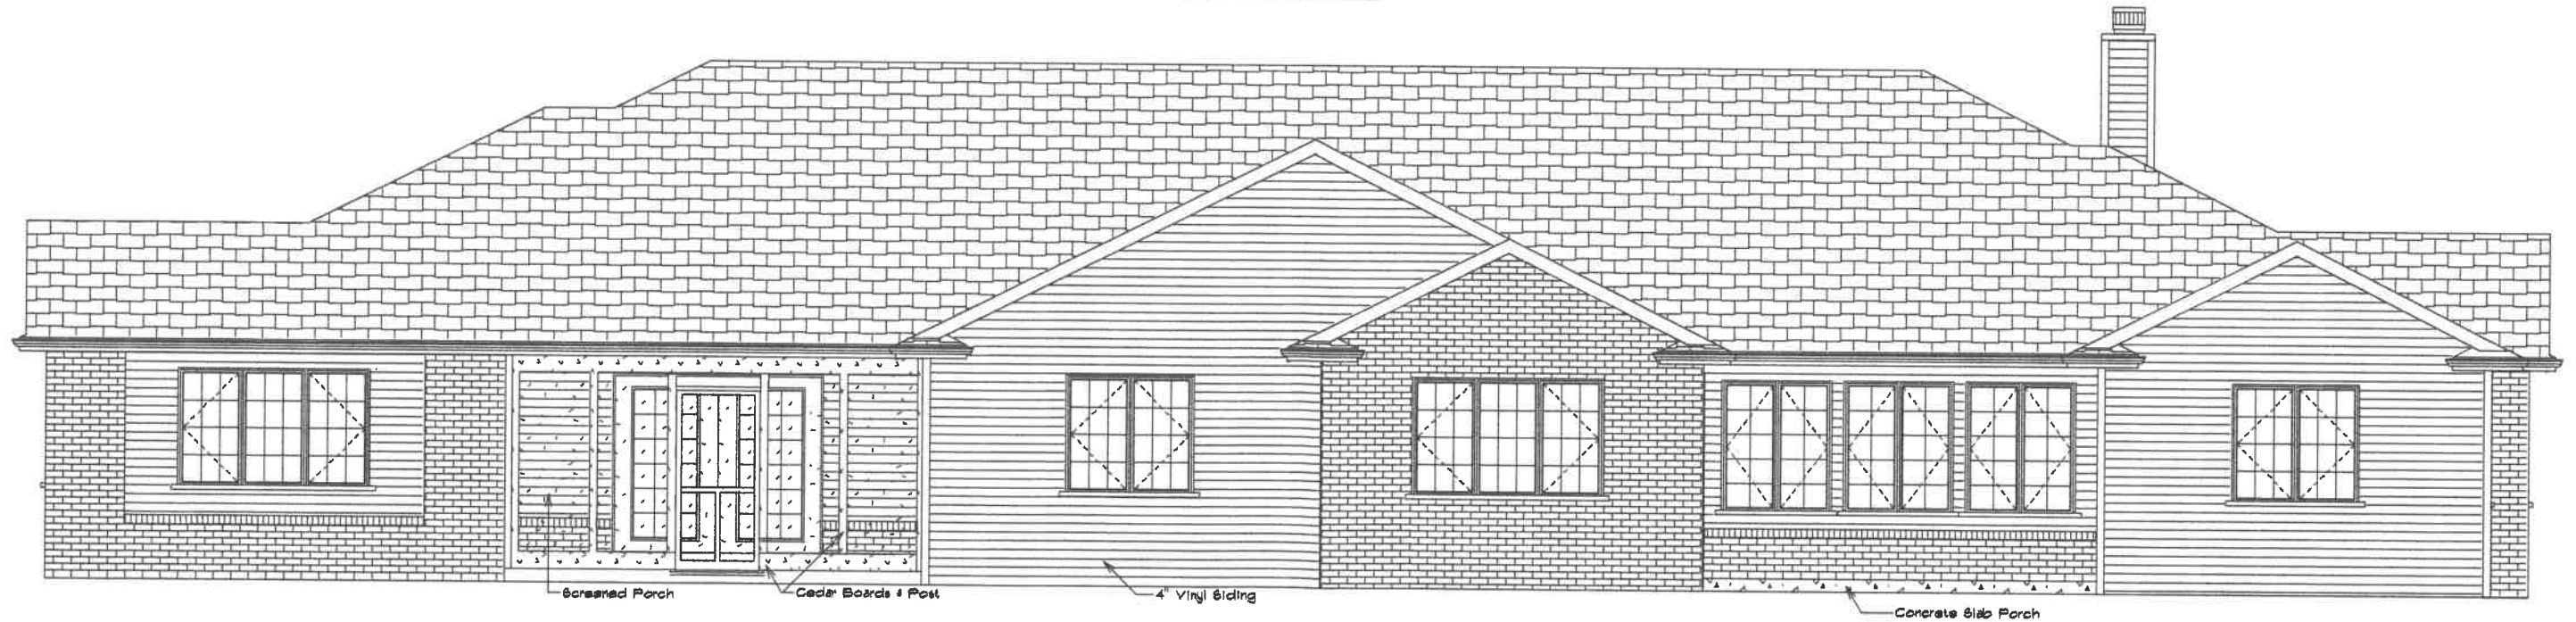


REAR ELEVATION


1162 Chelsea Ave.

Sewer calc.
9242 sq. ft. lot area


Kahle Design & Build	
Defiance, Oh	Phone 497-4805
Scale: Var. 1/8"	Date 9-18-03
Ms. Joan Williams	
Location: Chelsea Ave., Napoleon	

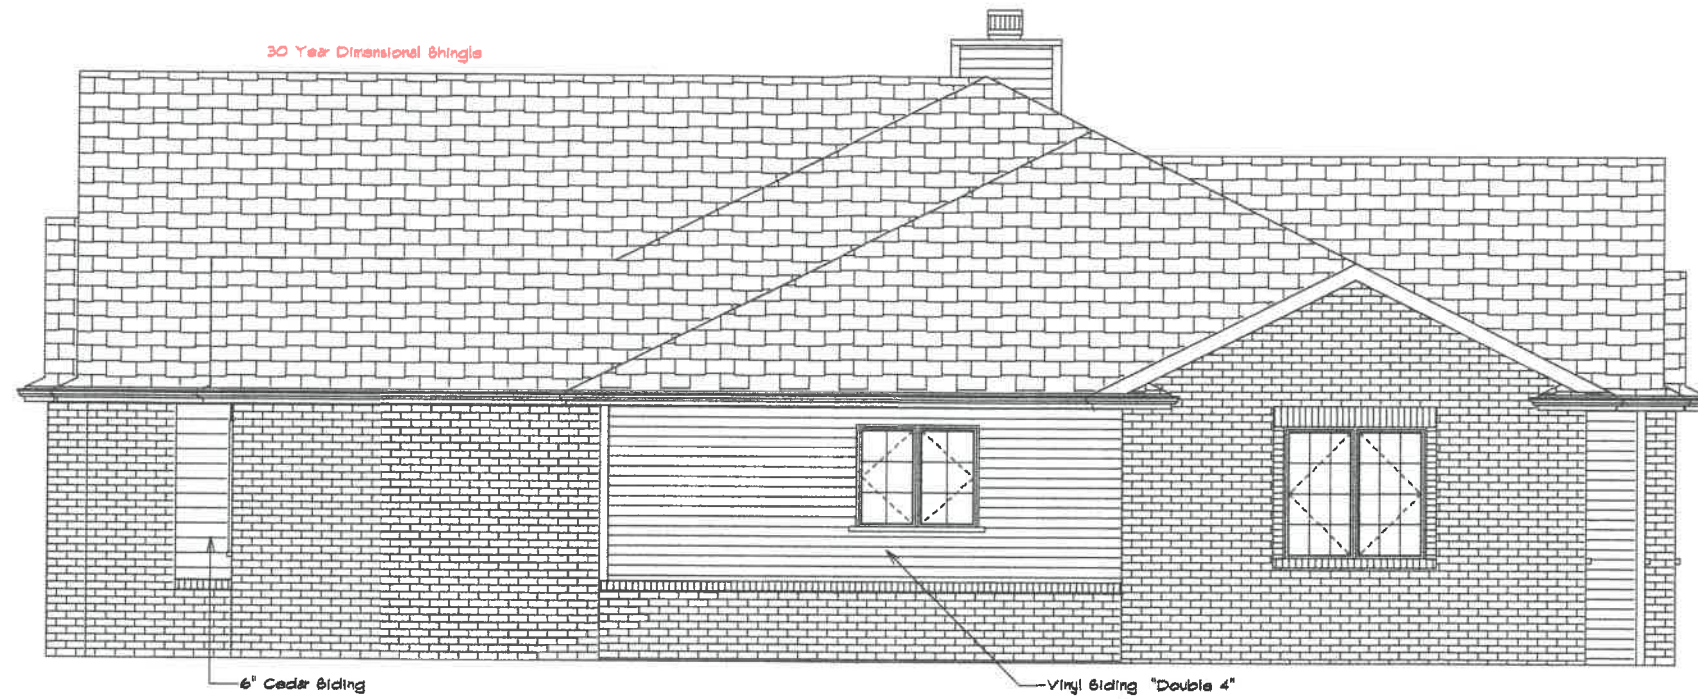

RIGHT ELEVATION

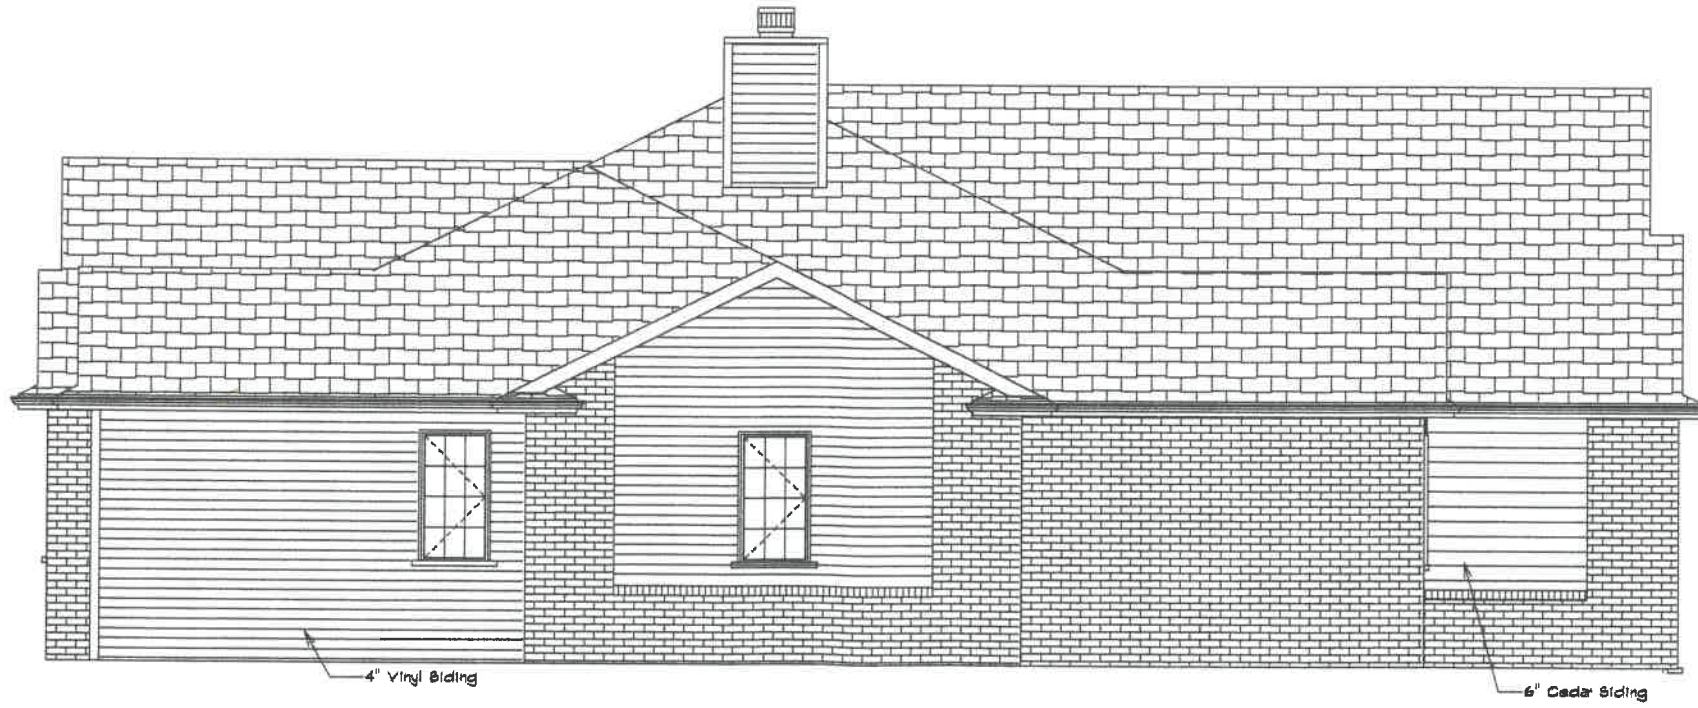


LEFT ELEVATION

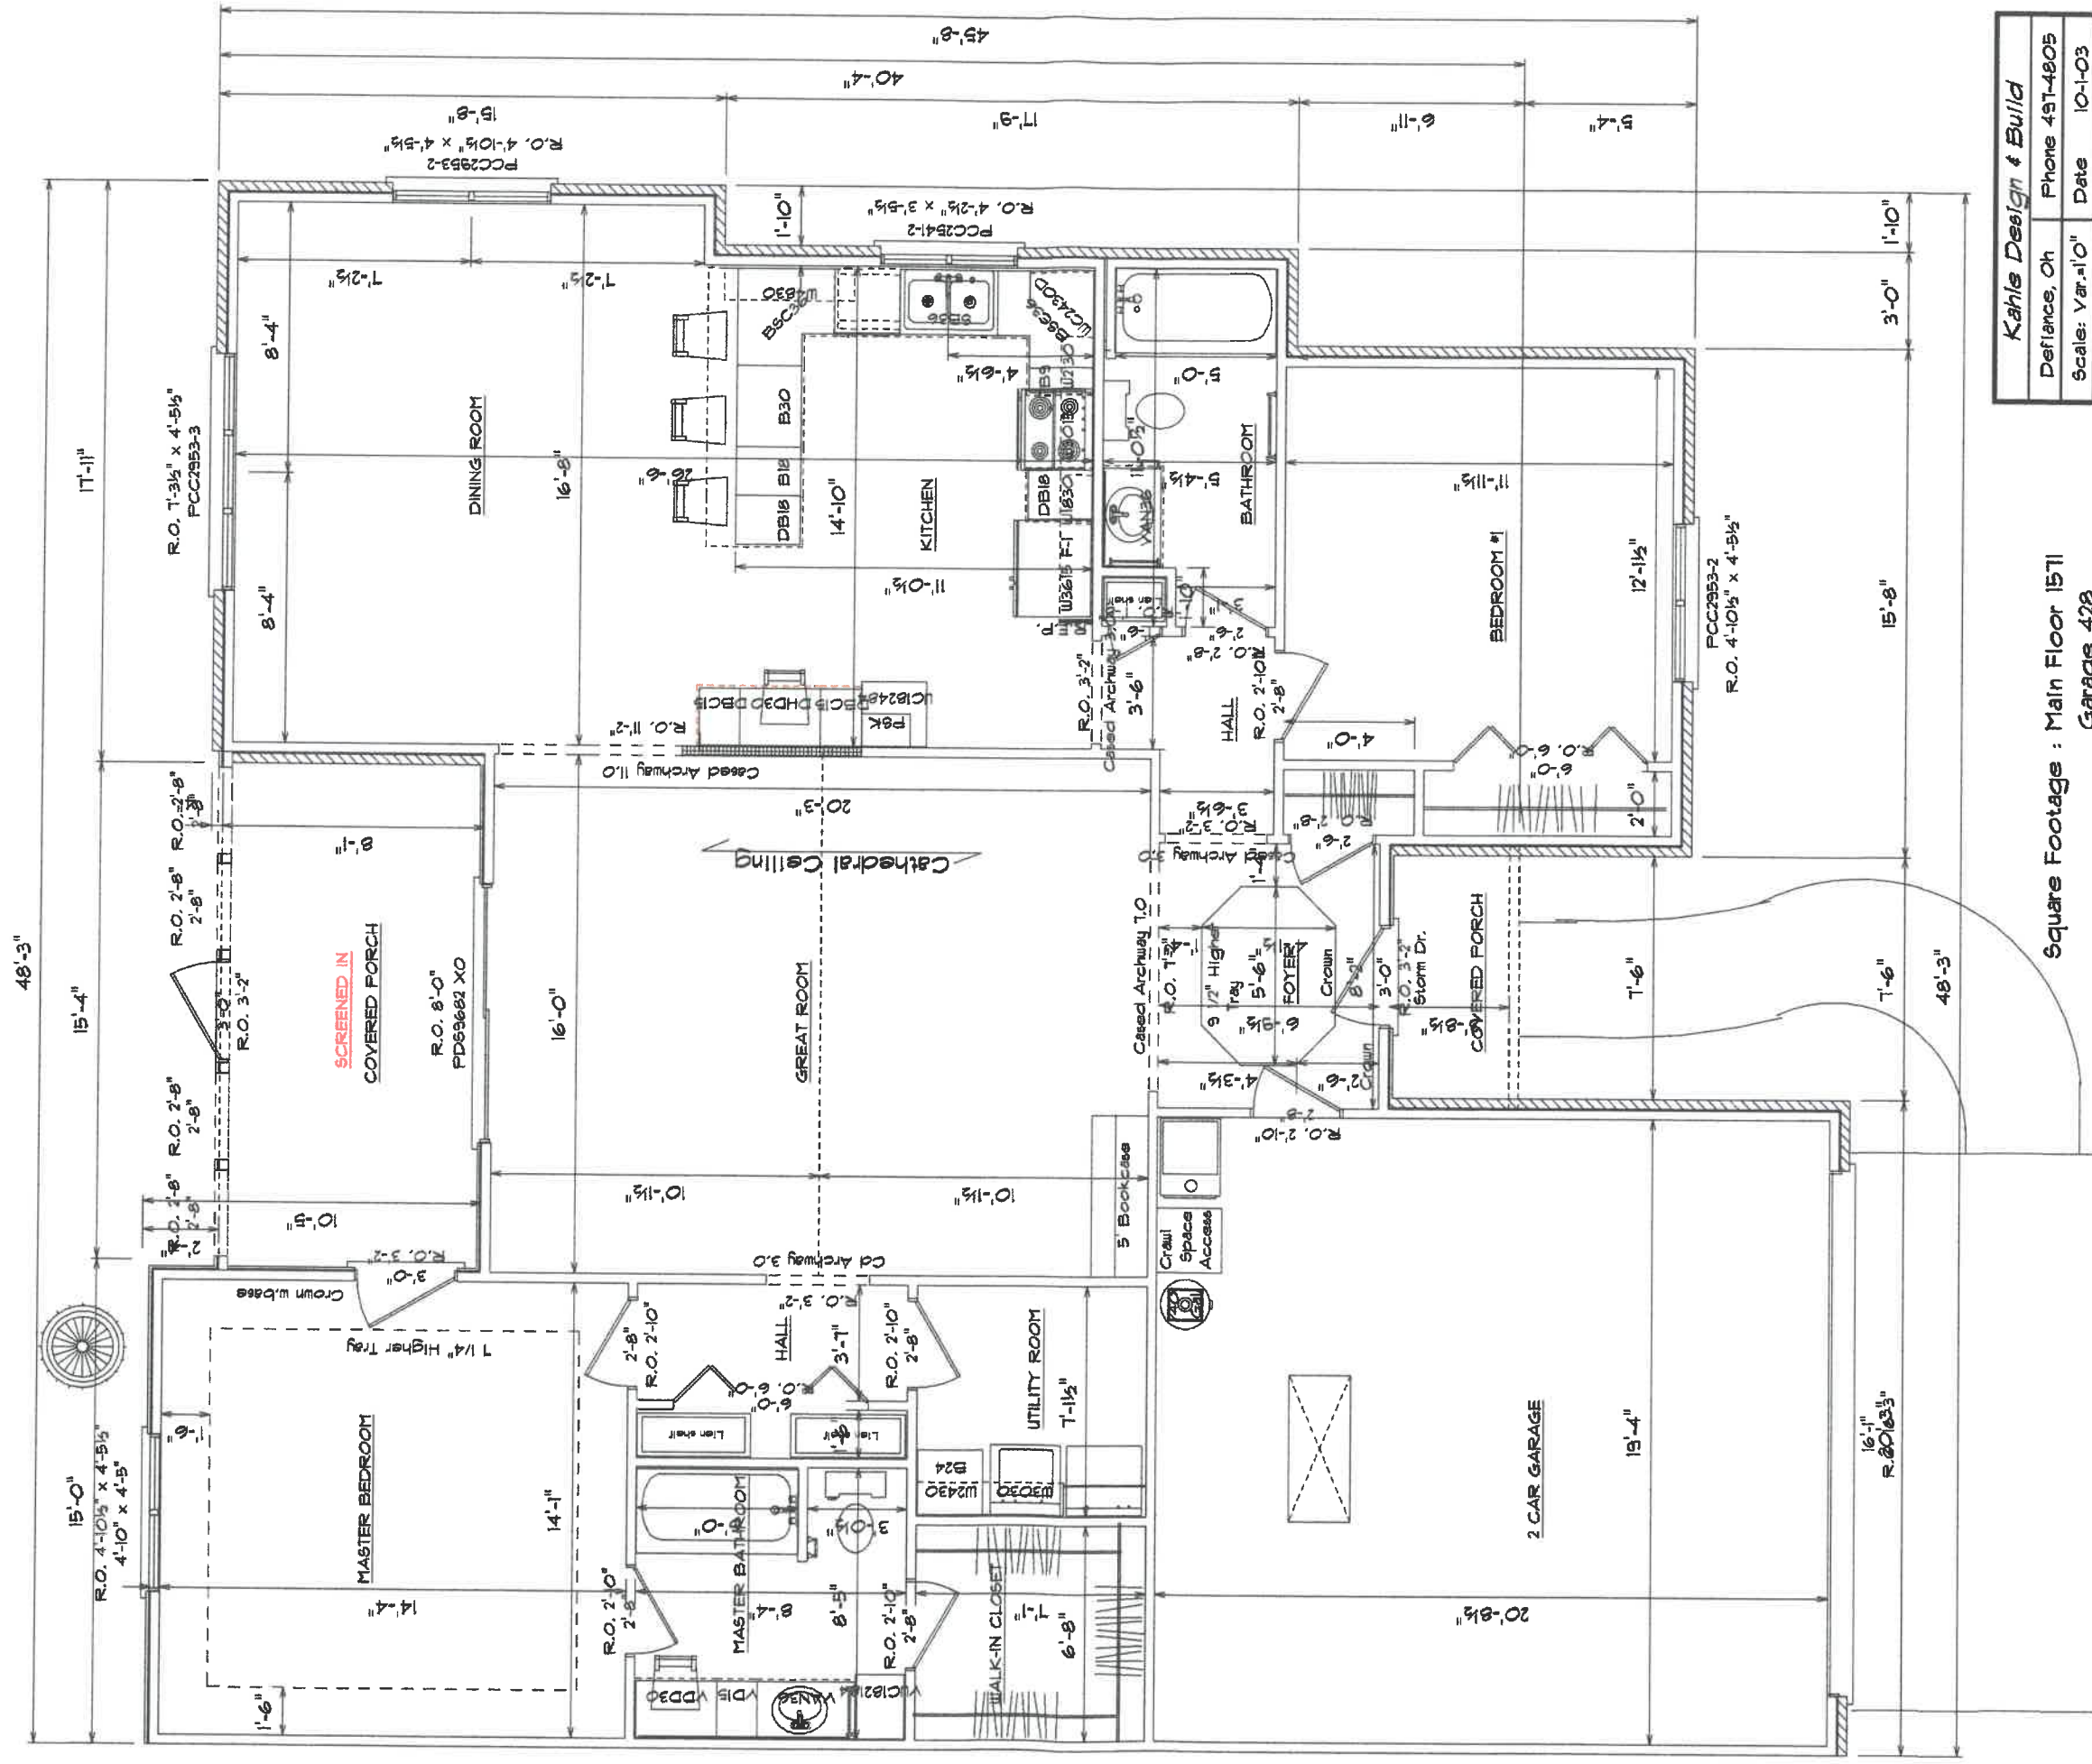

MAIN FLOOR PLAN

Square Footage : Main Floor 1571
 Garage 428
 Front Porch 30
 Rear Porch 124

Kahle Design & Build	
Defiance, Oh	Phone 437-4805
Scale: Var.'10"	Date 10-1-03
Ms. Joan Williams	
Location : 1162 Chelsea Ave., Nap.	

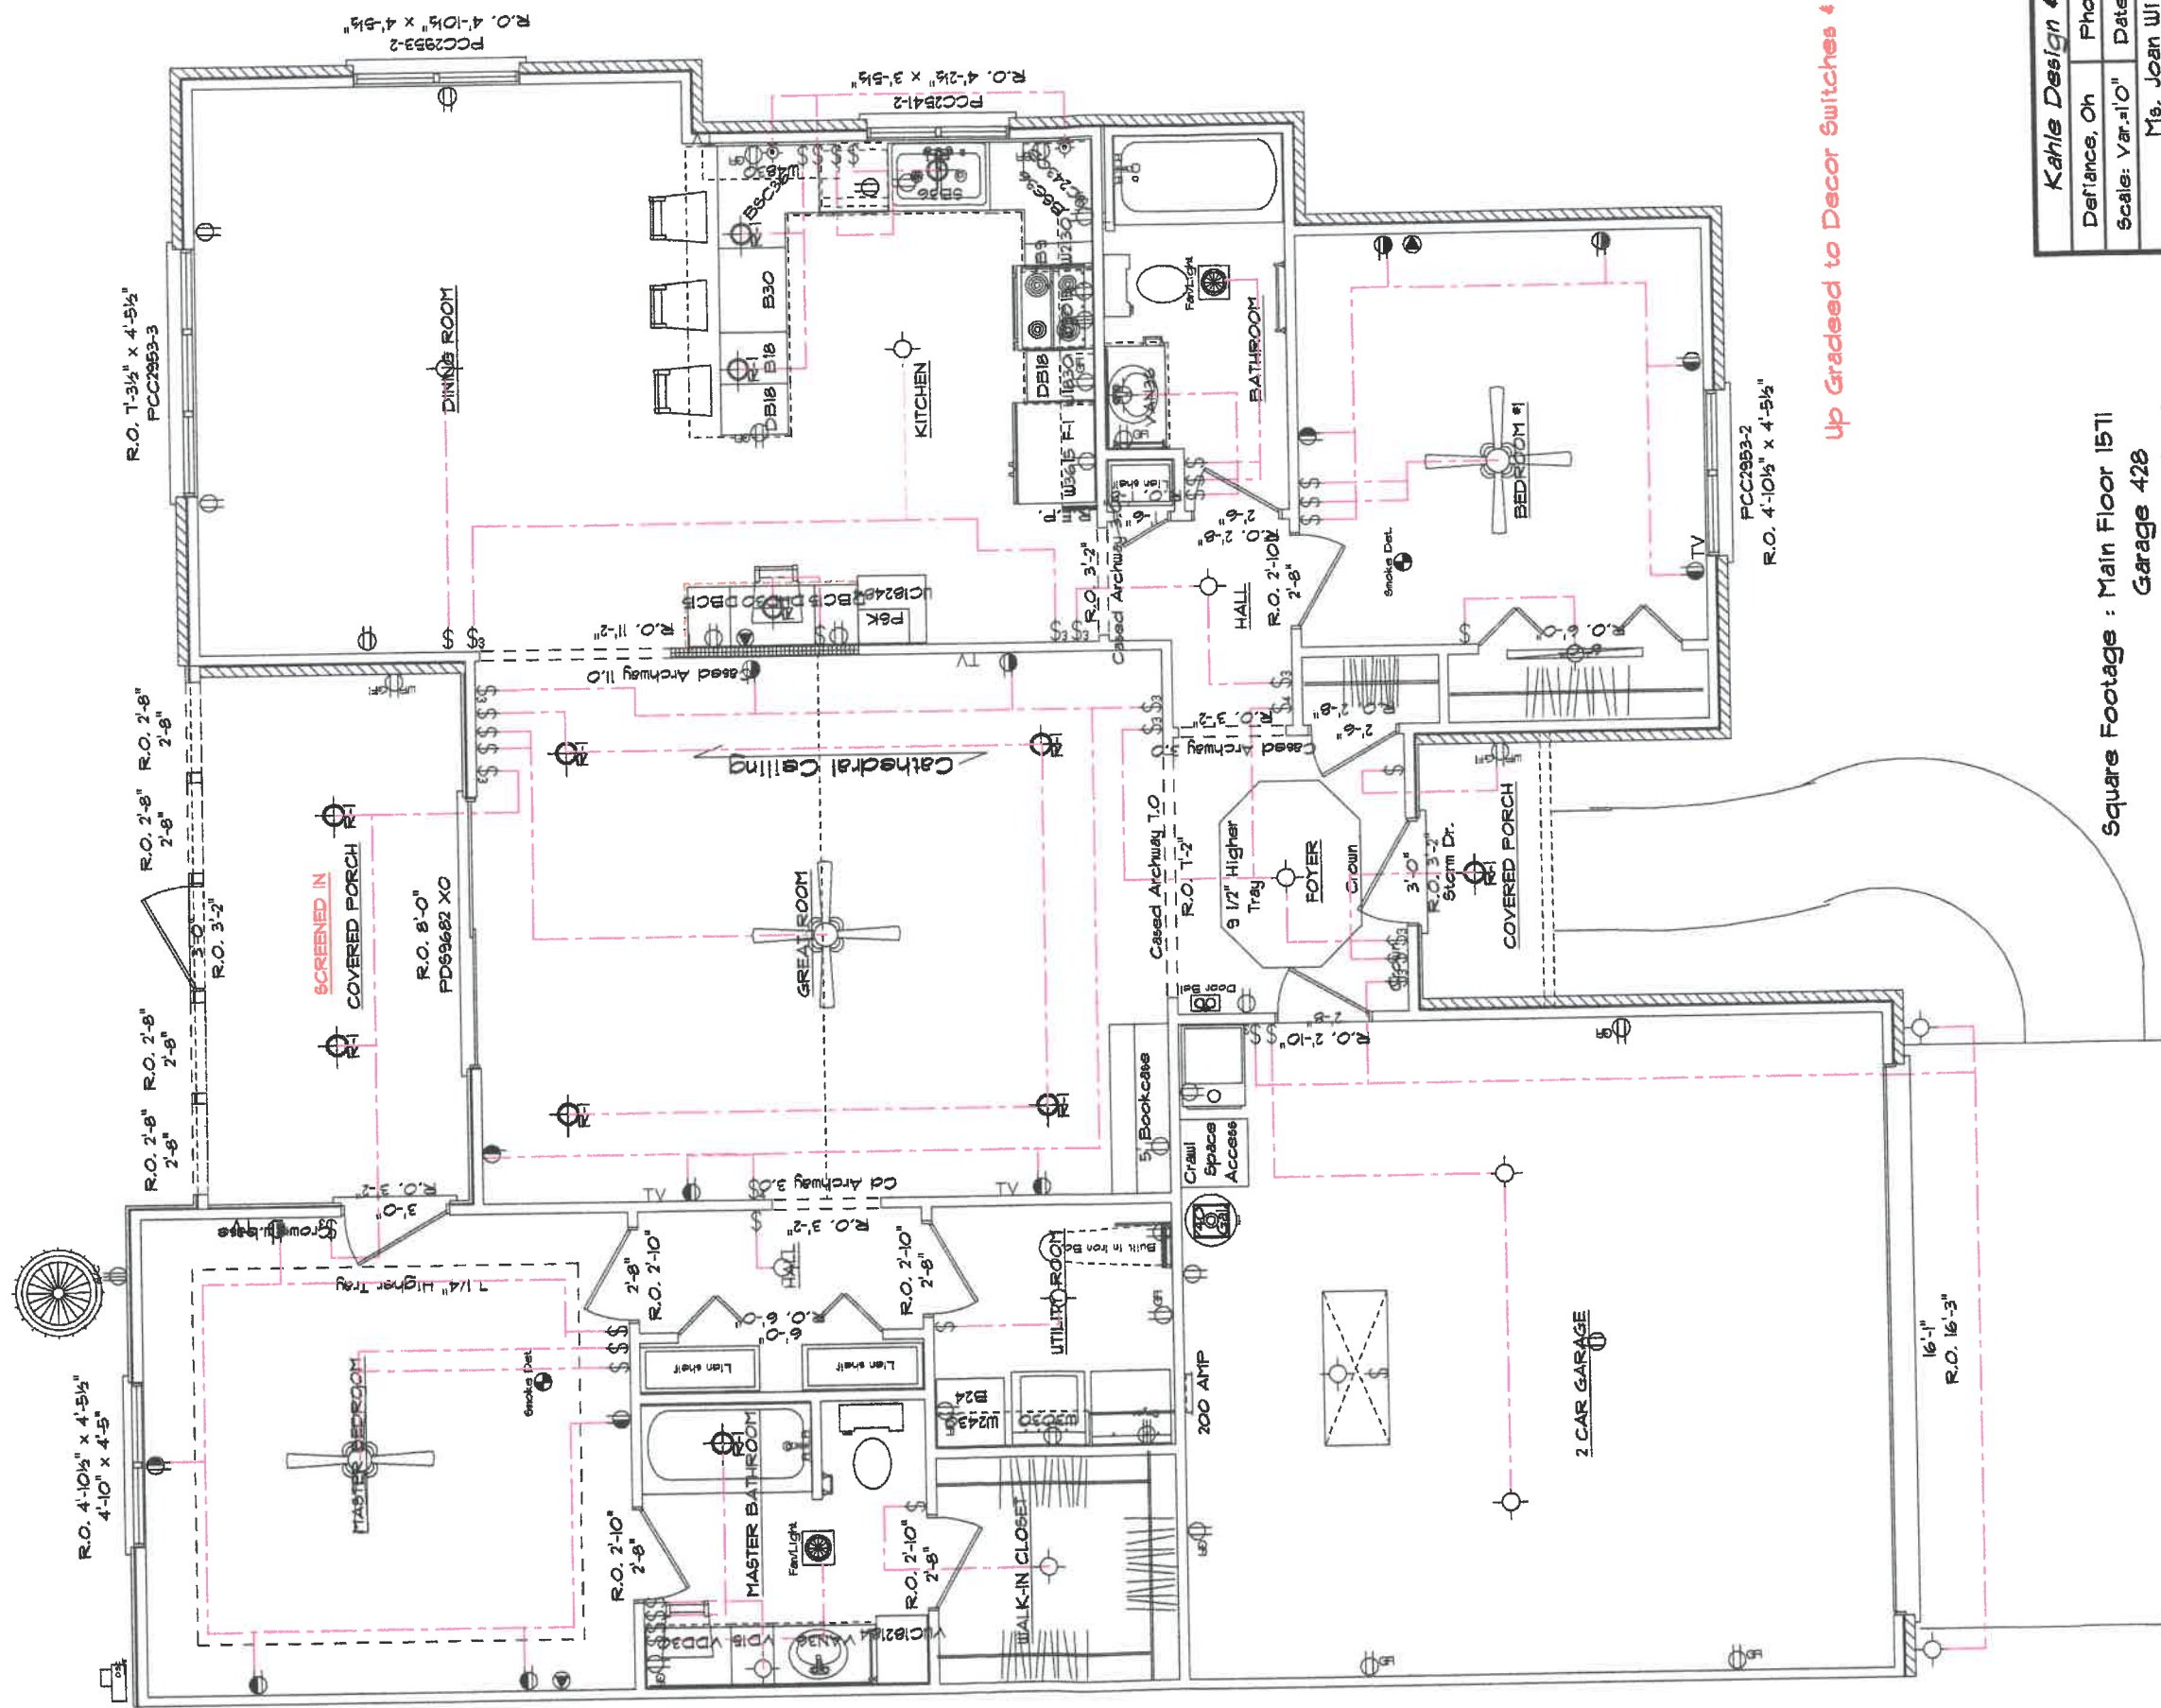


Up Graded to Decor Switches & Outlets


Kahle Design & Build	
Defiance, Oh	Phone 491-4805
Scale: Var. 1/0"	Date 10-1-03
Ms. Joan Williams	
Location : 1162 Chelsea Ave., Nap.	

Square Footage : Main Floor 1571
 Garage 428
 Front Porch 30
 Rear Porch 124

MAIN FLOOR PLAN

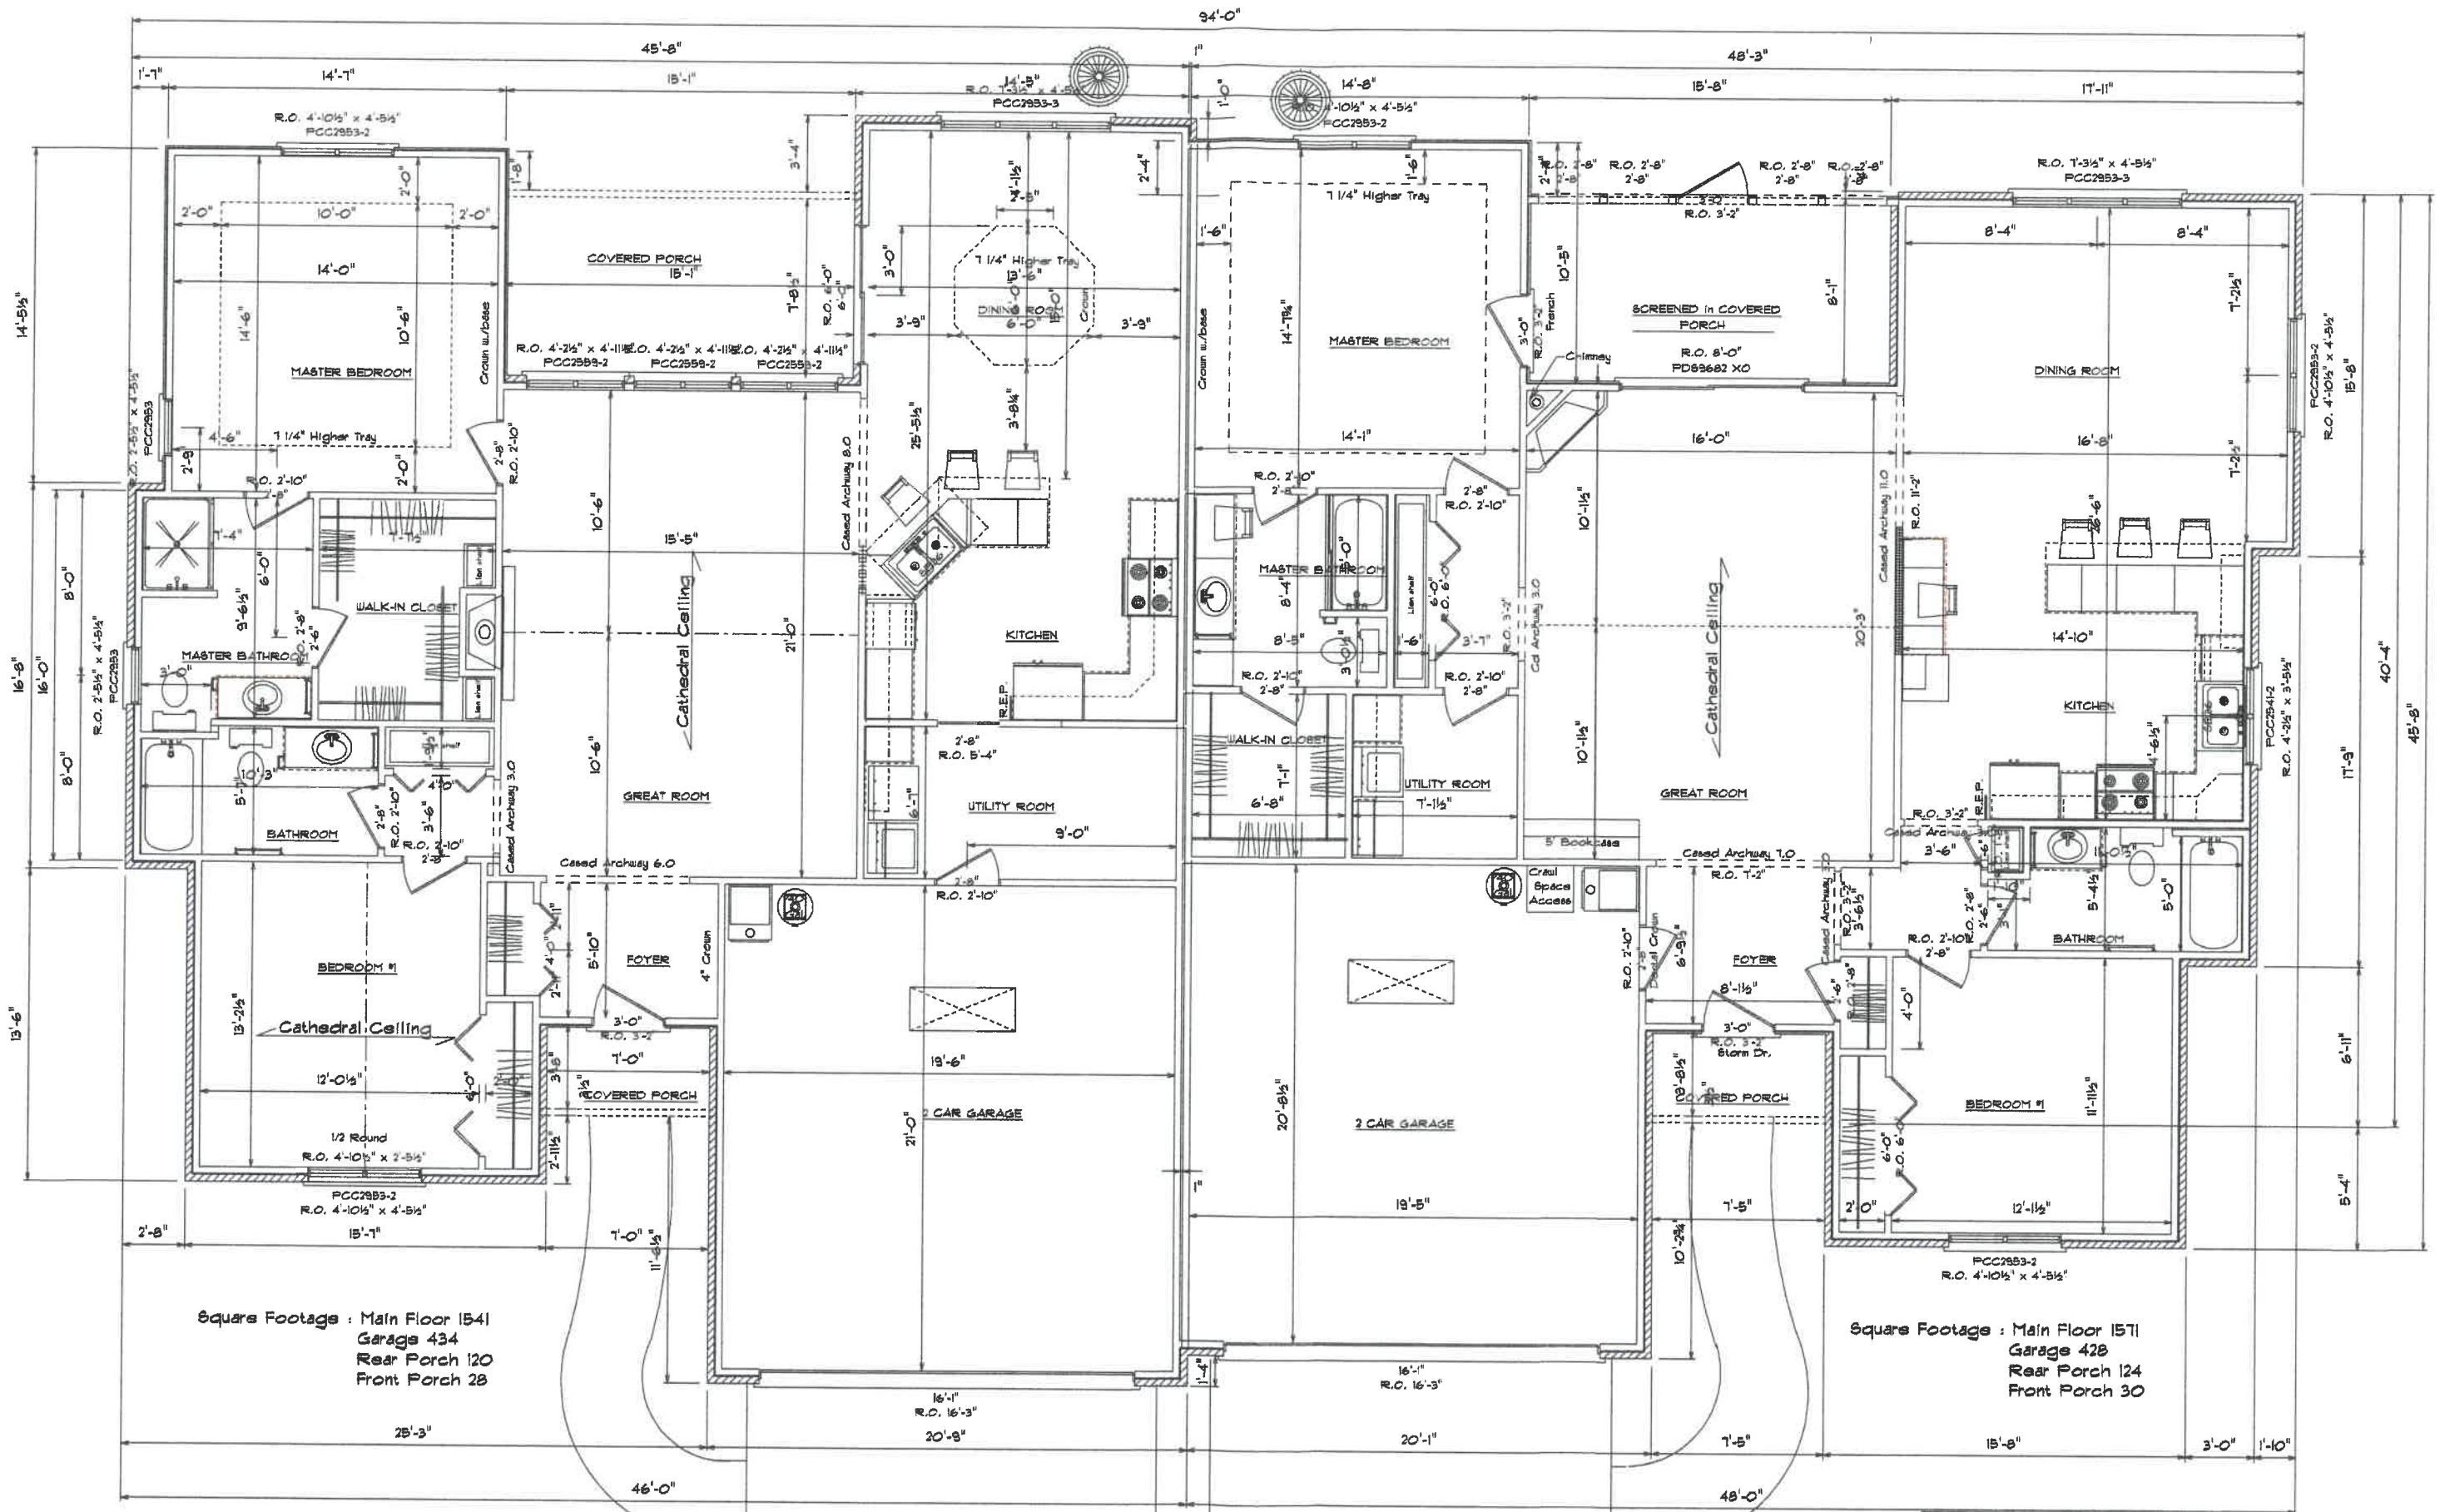


Kahle Design & Build
 Defiance, Oh Phone 497-4805
 Scale: Var. 1/8" Data 8-18-03
 Ms. Joan Williams
 Location: Chelsea Ave., Napoleon

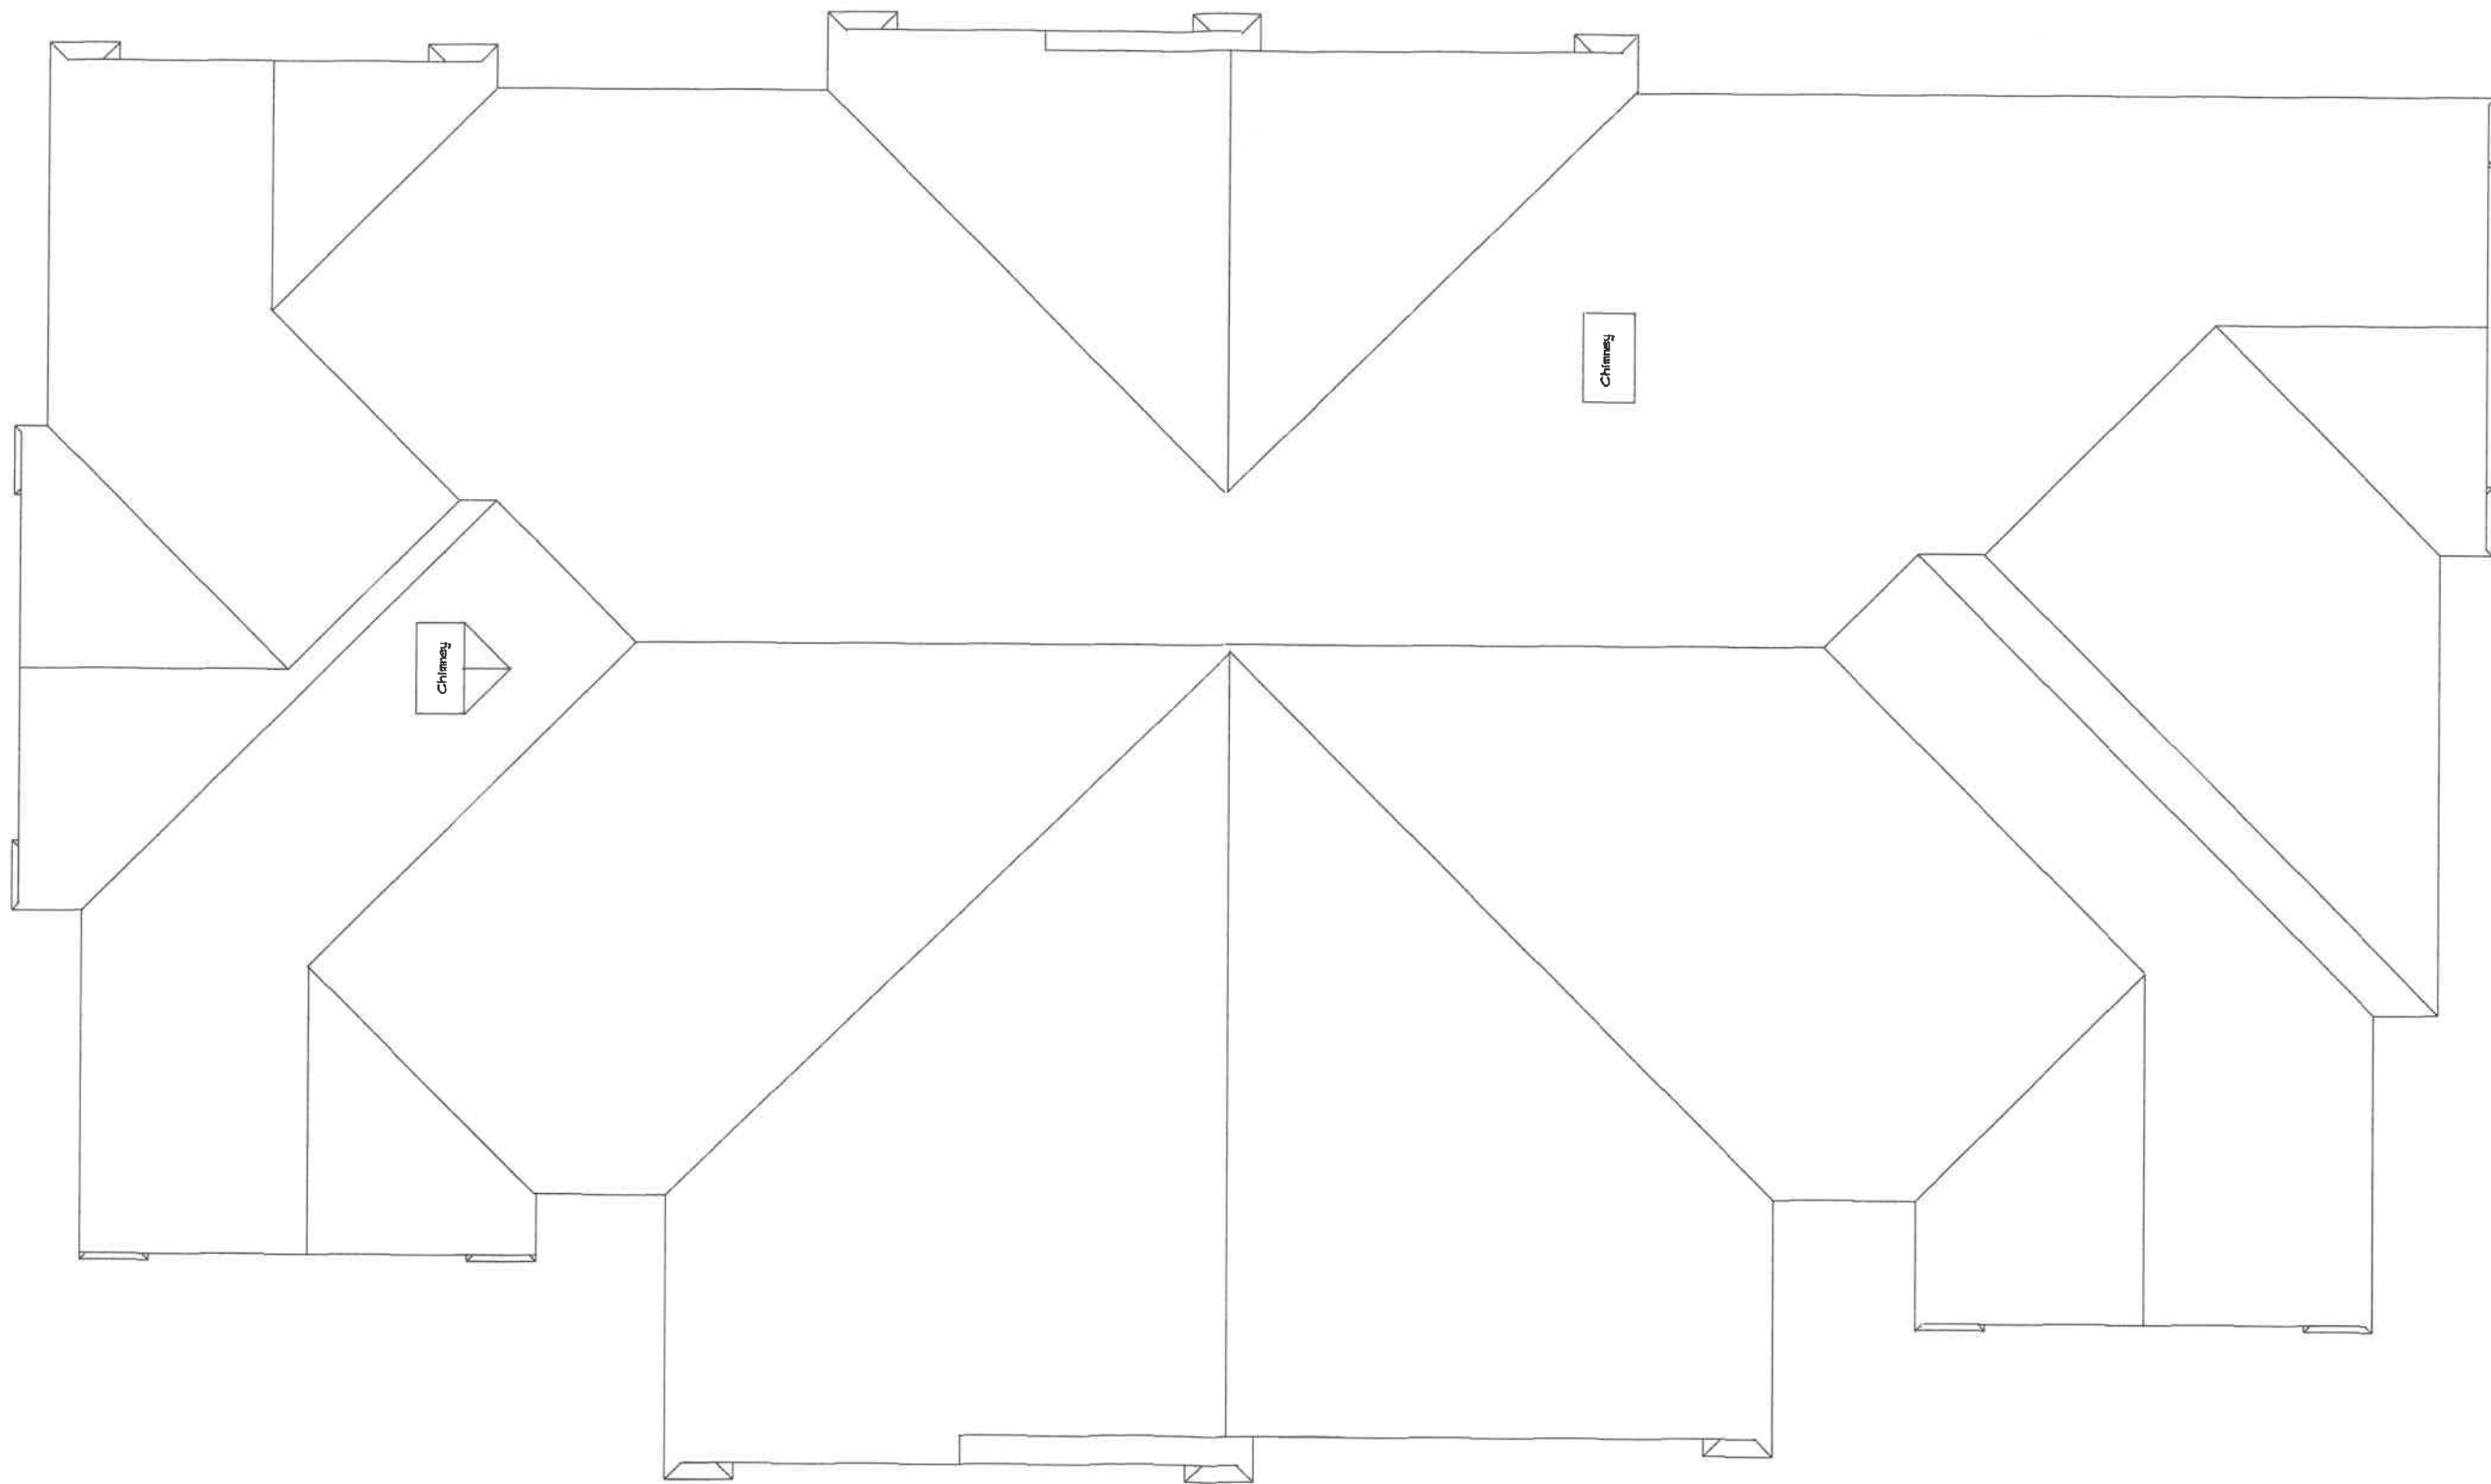

BIRD'S EYE PLAN

Roof Specs.
Main Roof Pitch 6/12
Eave Overhang 16"
Gable Overhang 8"
Brick Gable Overhang 13" (Rough)
Degrees of Roof Pitch 26.5
Heel Height 6"

PLOT PLAN

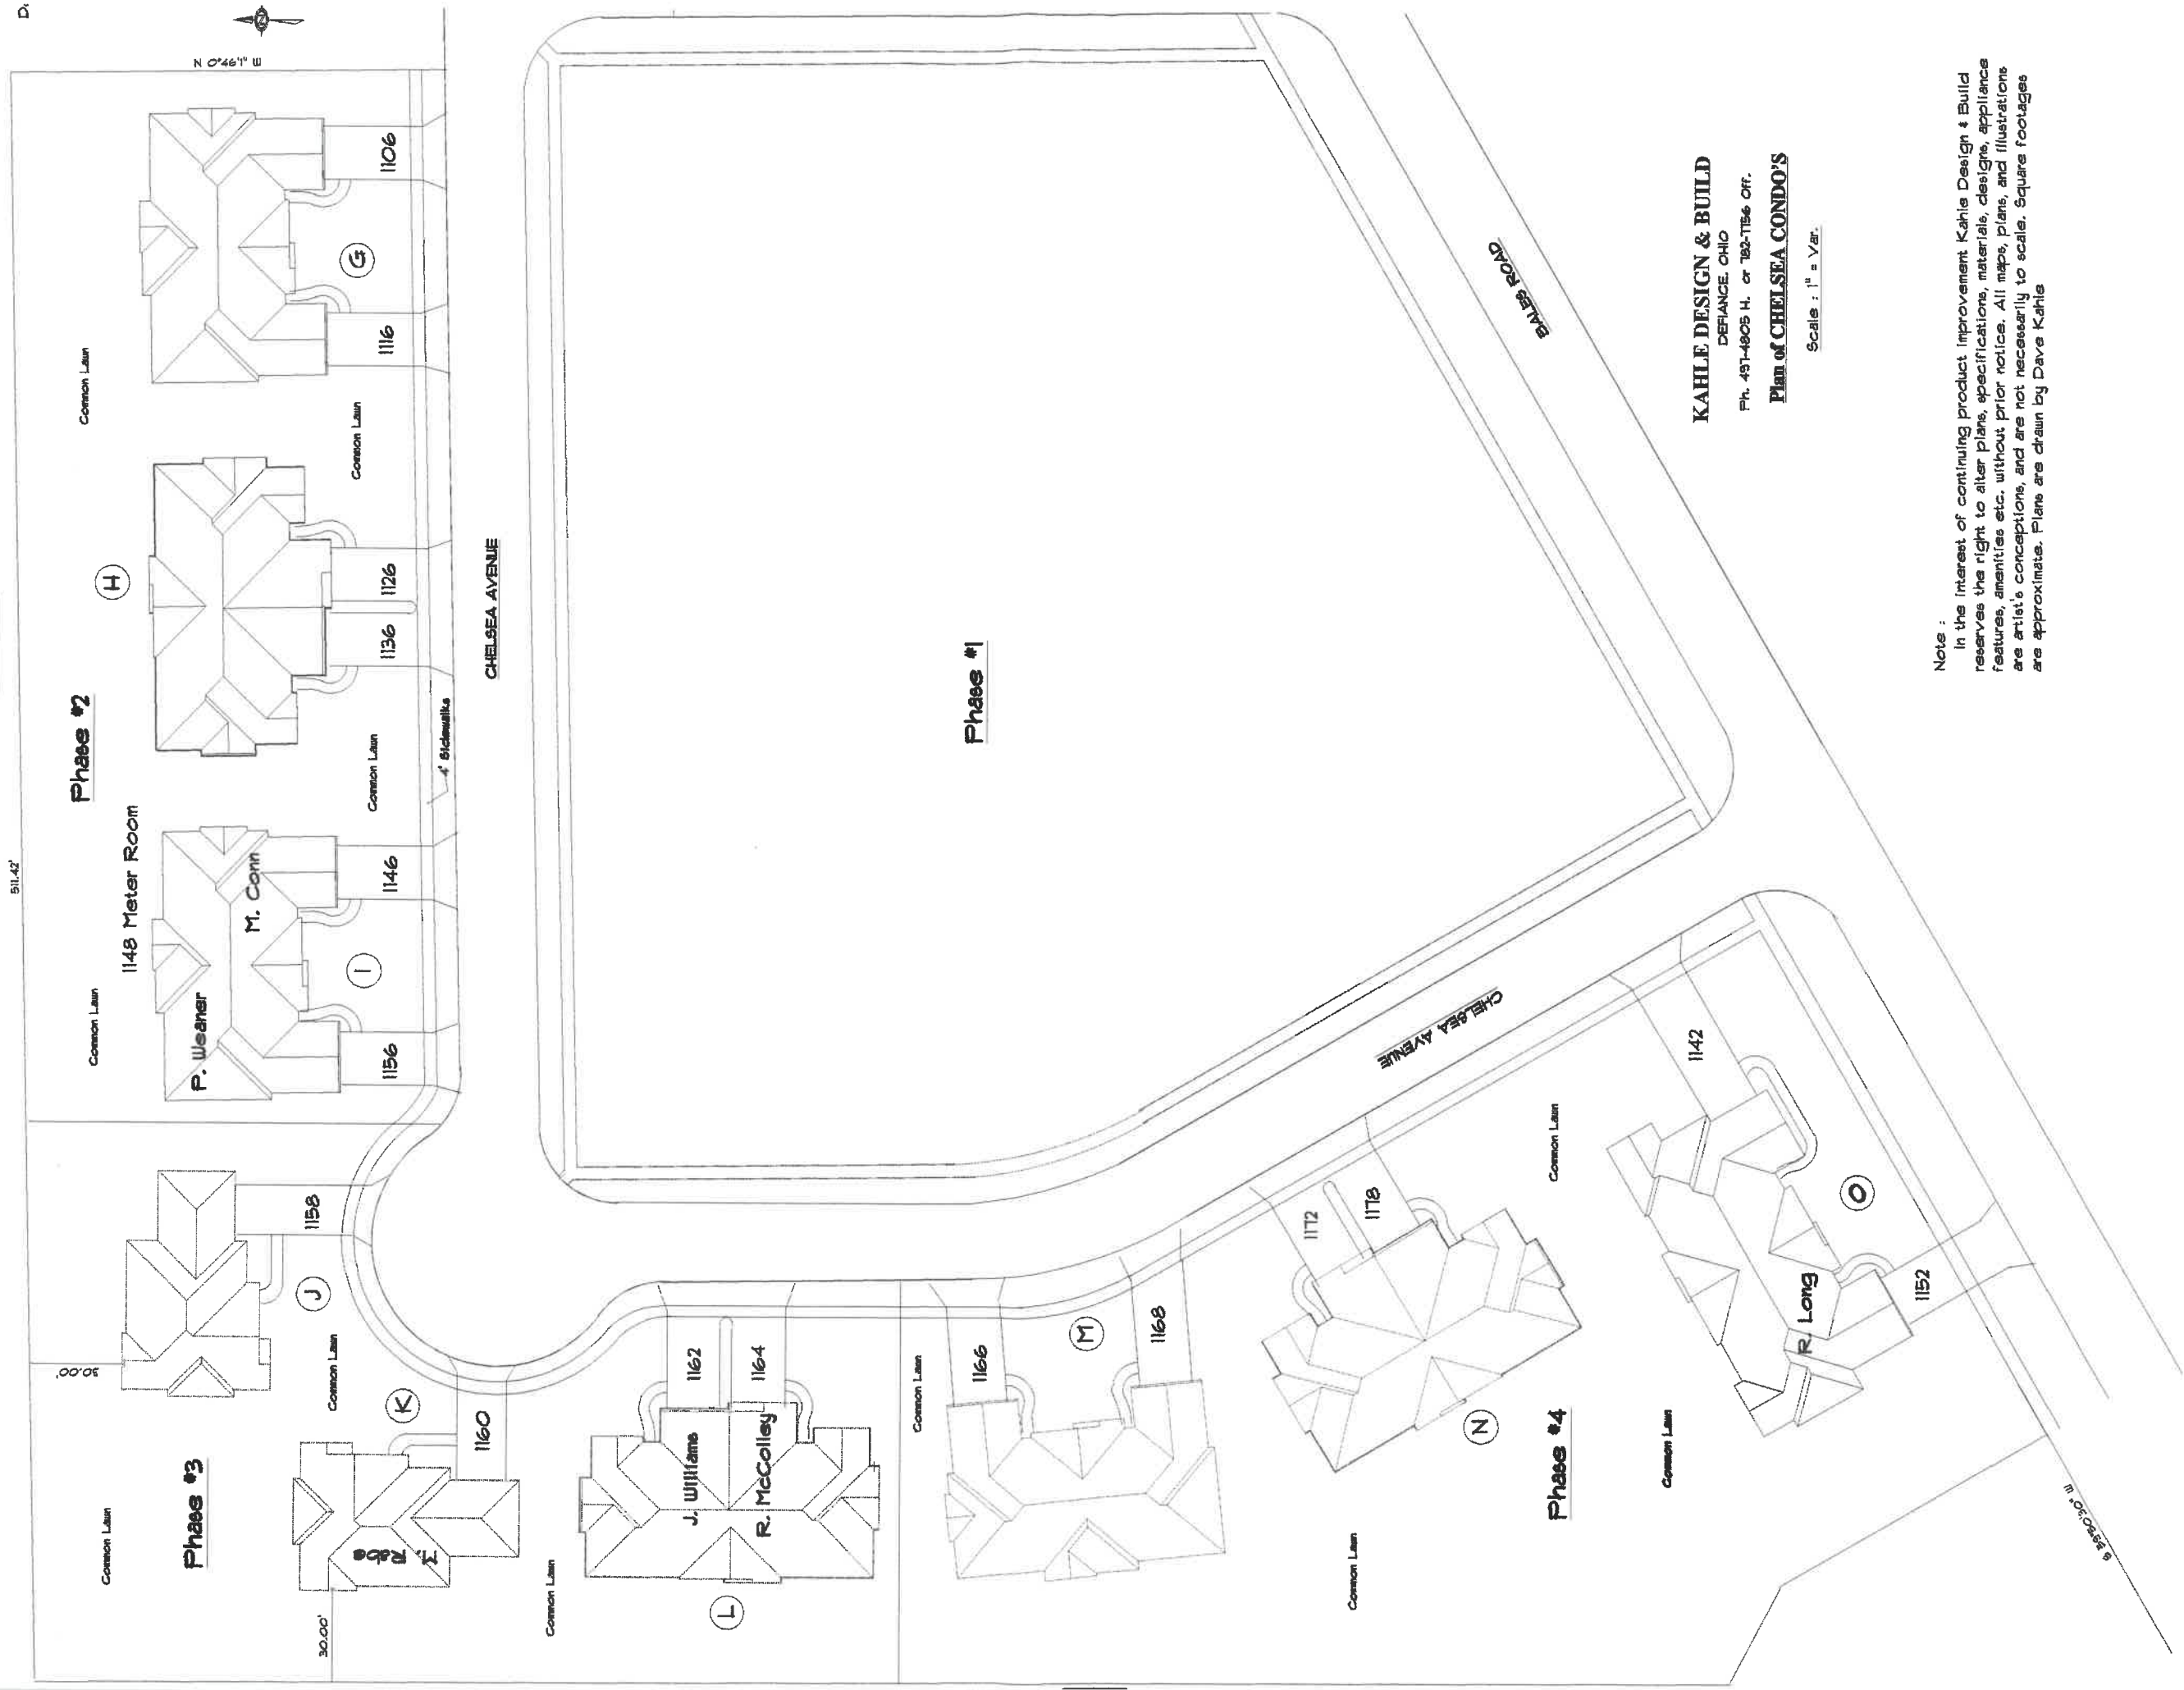

KAHLE DESIGN & BUILD
DEFIANCE, OHIO

Ph. 437-4805 H. or 782-7156 Off.

Plan of CHELSEA CONDO'S

Scale : 1" = 1/4"

Notes :

In the interest of continuing product improvement Kahle Design & Build reserves the right to alter plans, specifications, materials, designs, appliances, features, amenities etc. without prior notice. All maps, plans, and illustrations are artist's conceptions, and are not necessarily to scale. Square footages are approximate. Plans are drawn by Dave Kahle