


Note:
 This drawing and its reproductions are the properties of Kahle Design & Build Ltd. And may not be reproduced, published or used in any way without written permission from Kahle Design & Build Ltd.. Building dimensions may vary from prints. In the interest of continuing product improvement Kahle Design & Build reserves the right to alter plans, specifications, materials, design, appliance features etc. without prior notice. All signs, plans and illustrations are artists or draftsmen conceptions and are not necessarily to scale. Square footages are approximate. Plans are drawn by Dave Kahle.

MAIN FLOOR ELECTRICAL PLAN

Kahle Design & Build	
Defiance, Oh	Phone 431-4805
Scale: Var. 1/8" = 1'-0"	Date: 11-10-05
Mr. (Mrs) Brubaker	
Location: Chelsea Ave., Napoleon	

PCC2953-3-CM4124
 R.O. 1'-3 3/4" x 6'-5 1/2"
 Square Footage: Main Floor 1555
 Front Porch 28
 Garage 468
 Rear Porch 126

PCC2953 L
 R.O. 2'-5 3/4" x 4'-5 1/2"
 PCC2553 L
 R.O. 4'-10 3/4" x 4'-5 1/2"

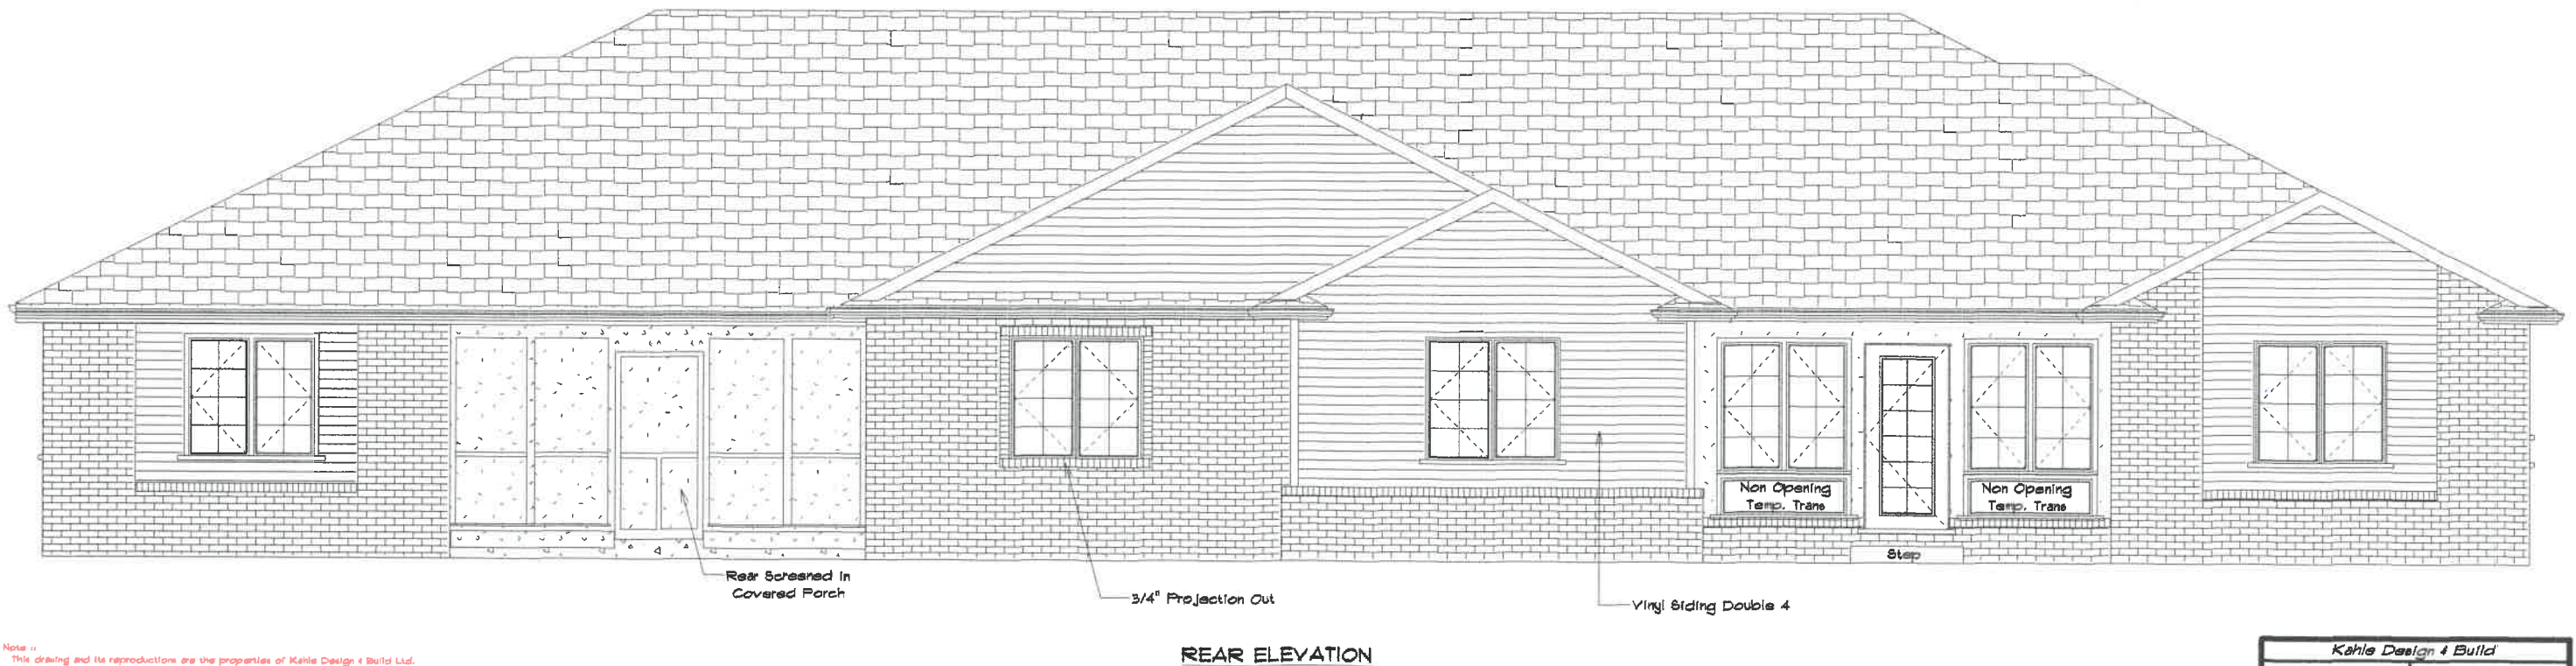


Note: This drawing and its reproductions are the properties of Kahle Design & Build Ltd. And may not be reproduced, published or used in any way without written permission from Kahle Design & Build Ltd. Building dimensions may vary from prints. In the interest of continuing product improvement Kahle Design & Build reserves the right to alter plans, specifications, materials, design, appliances fixtures etc. without prior notice. All maps, plans and illustrations are artist or draftsman conceptions and are not necessarily to scale. Square footage are approximate. Plans are drawn by Dave Kahle.

Kahle Design & Build	
Defiance, Oh	Phone 491-4805
Scale: 1/4" = 1'-0"	Date: 11/10/05
Mr. Brubaker Mr. & Mrs. J. Hershberger	
Location: 1166 & 1168 Chelsea Ave., Nap.	

1166 Chelsea Ave .




RIGHT ELEVATION

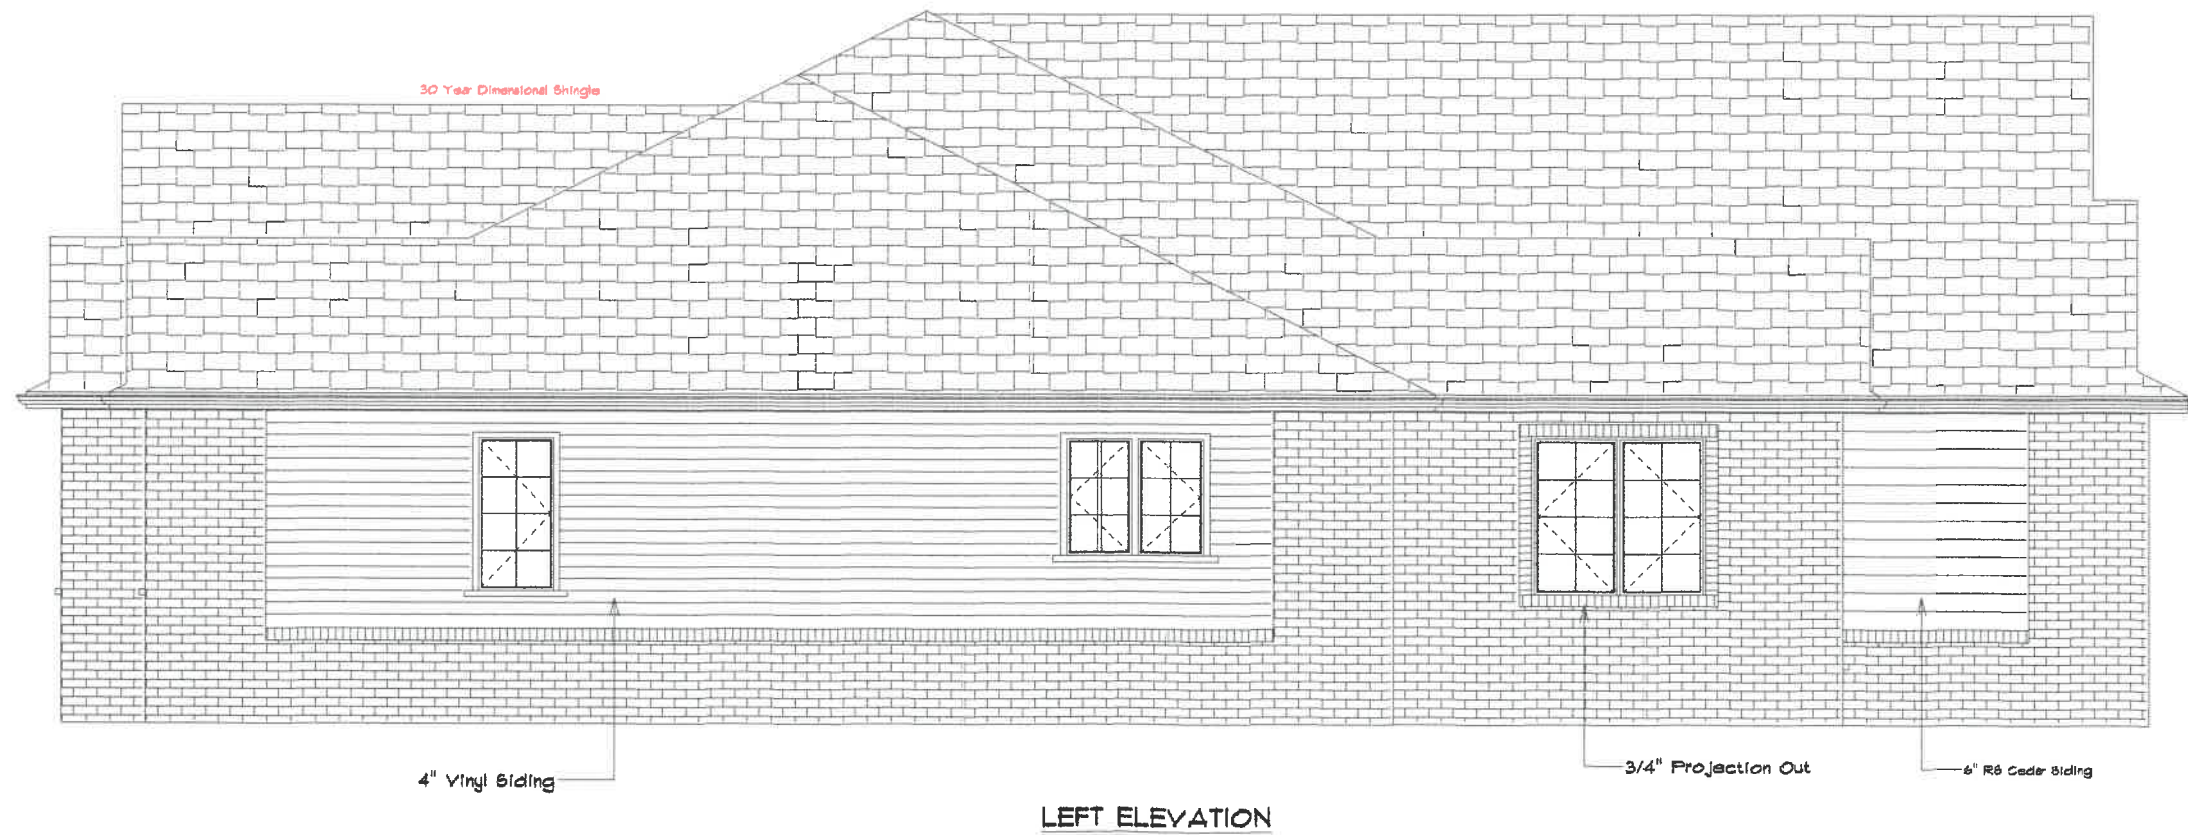

LEFT ELEVATION


Note: This drawing and its reproductions are the properties of Kahle Design & Build Ltd. And may not be reproduced, published or used in any way without written permission from Kahle Design & Build Ltd.. Building dimensions may vary from prints. In the interest of continuing product improvement Kahle Design & Build reserves the right to alter plans, specifications, materials, designs, appliance features etc. without prior notice. All maps, plans and illustrations are artists or draftman's conceptions and are not necessarily to scale. Square footage are approximate. Plans are drawn by Dave Kahle.

Kahle Design & Build	
Defiance, Oh	Phone 497-4805
Scale: Var.'s 1/8"	Date: 11/10/05
Mr. Brubaker & Mr. & Mrs. J. Hershberger	
Location: 1166 & 1168 Chelsea Ave. Nap.	

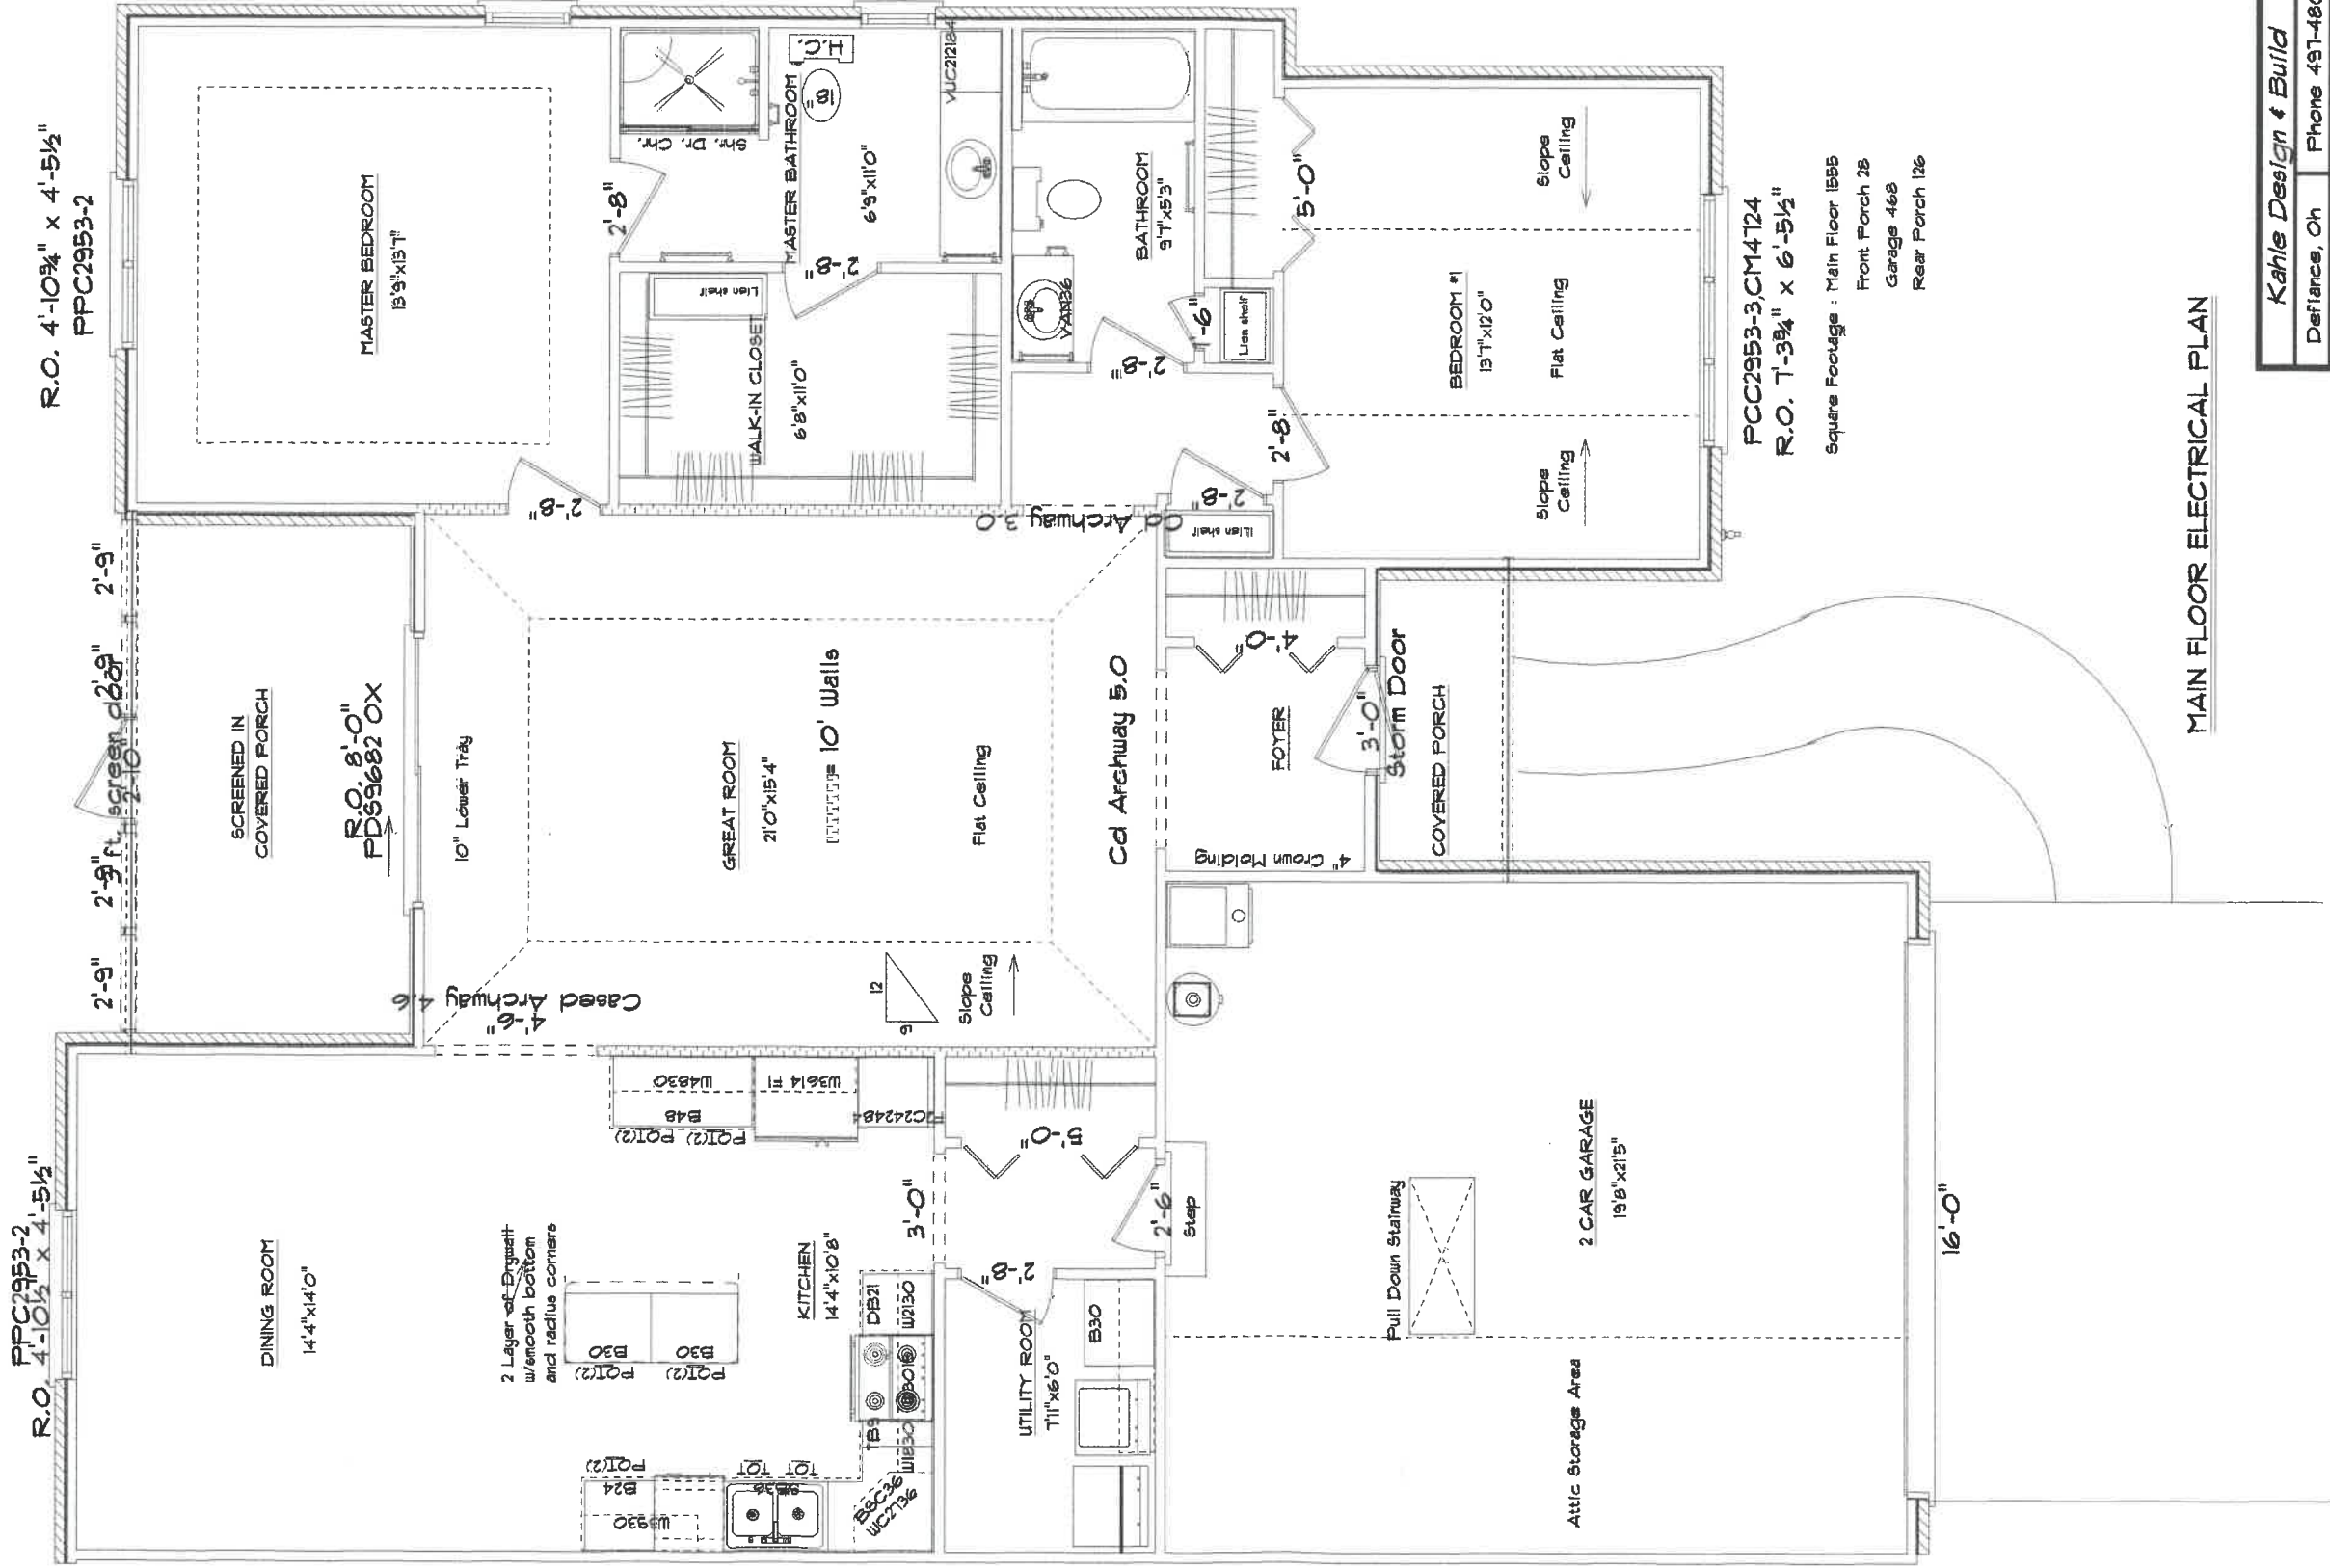

Kahle Design & Build			
Defiance, Oh	Phone 497-4805		
Scale: 1/8"=1'-0"	Date 11-10-05		
Mr. (Moe) Brubaker			
Location : Chelsea Ave., Napoleon			

Notes :
 This drawing and its reproductions are the properties of Kahle Design & Build Ltd. And may not be reproduced, published or used in any way without written permission from Kahle Design & Build Ltd.. Building dimensions may vary from prints in the interest of continuing product improvement. Kahle Design & Build reserves the right to alter plans, specifications, materials, design, appliance features etc. without prior notice. All exps, plans and illustrations are artist's or draftsman conceptions and are not necessarily to scale. Square footages are approximate. Plans are drawn by Dave Kahle.

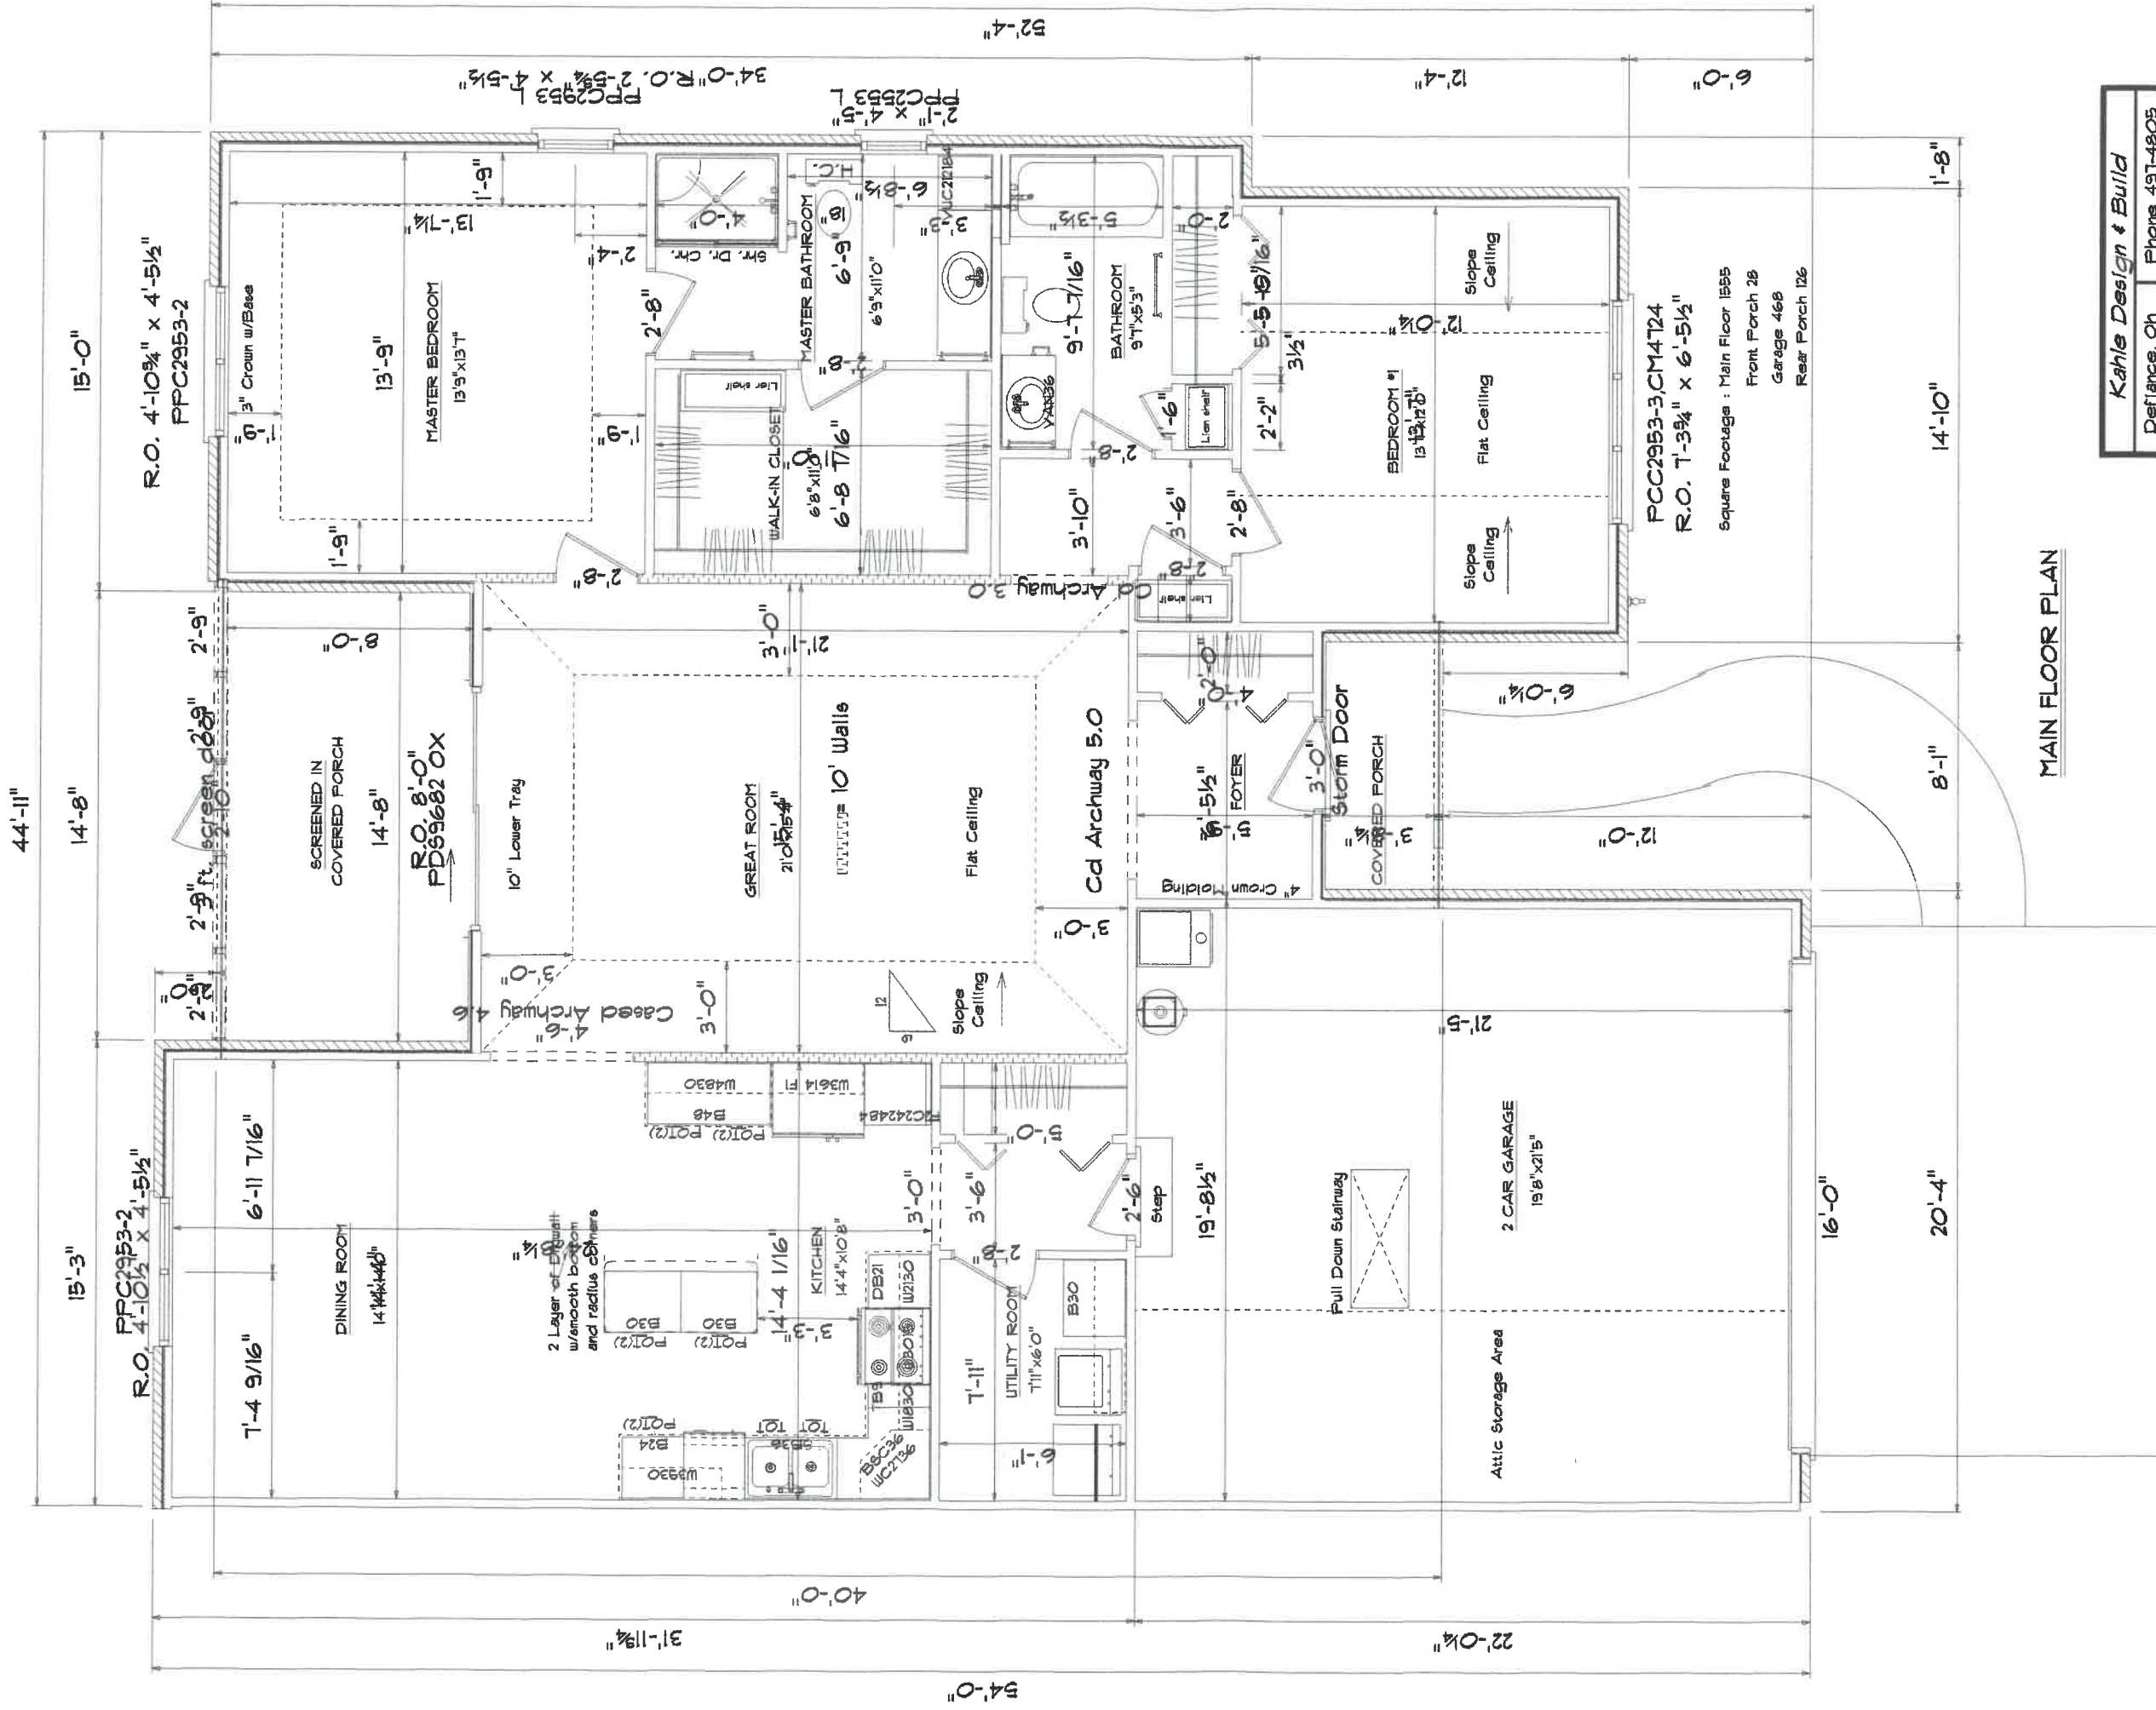


MAIN FLOOR PLAN

Kahle Design & Build	
Defiance, Oh	Phone 497-4805
Scale: Var: 1/8" = 1'-0"	Date 11-10-05
Mr. (Moe) Brubaker	
Location: Chelsea Ave., Napoleon	

Note: This drawing and its reproductions are the property of Kahle Design & Build Ltd. And may not be reproduced, published or used in any way without written permission from Kahle Design & Build Ltd. Building dimensions may vary from prints. In the interest of continuing product improvement Kahle Design & Build reserves the right to alter plans, specifications, materials, design, appliance features etc. without prior notice. All notes, plans and illustrations are artists or draftsmen conceptions and are not necessarily to scale. Square footage are approximate. Plans are drawn by Dave Kahle.

PPC2953-3-CM4724
R.O. 7'-3 3/4" x 6'-5 1/2"
Square Footage: Main Floor 1555
Front Porch 26
Garage 468
Rear Porch 126

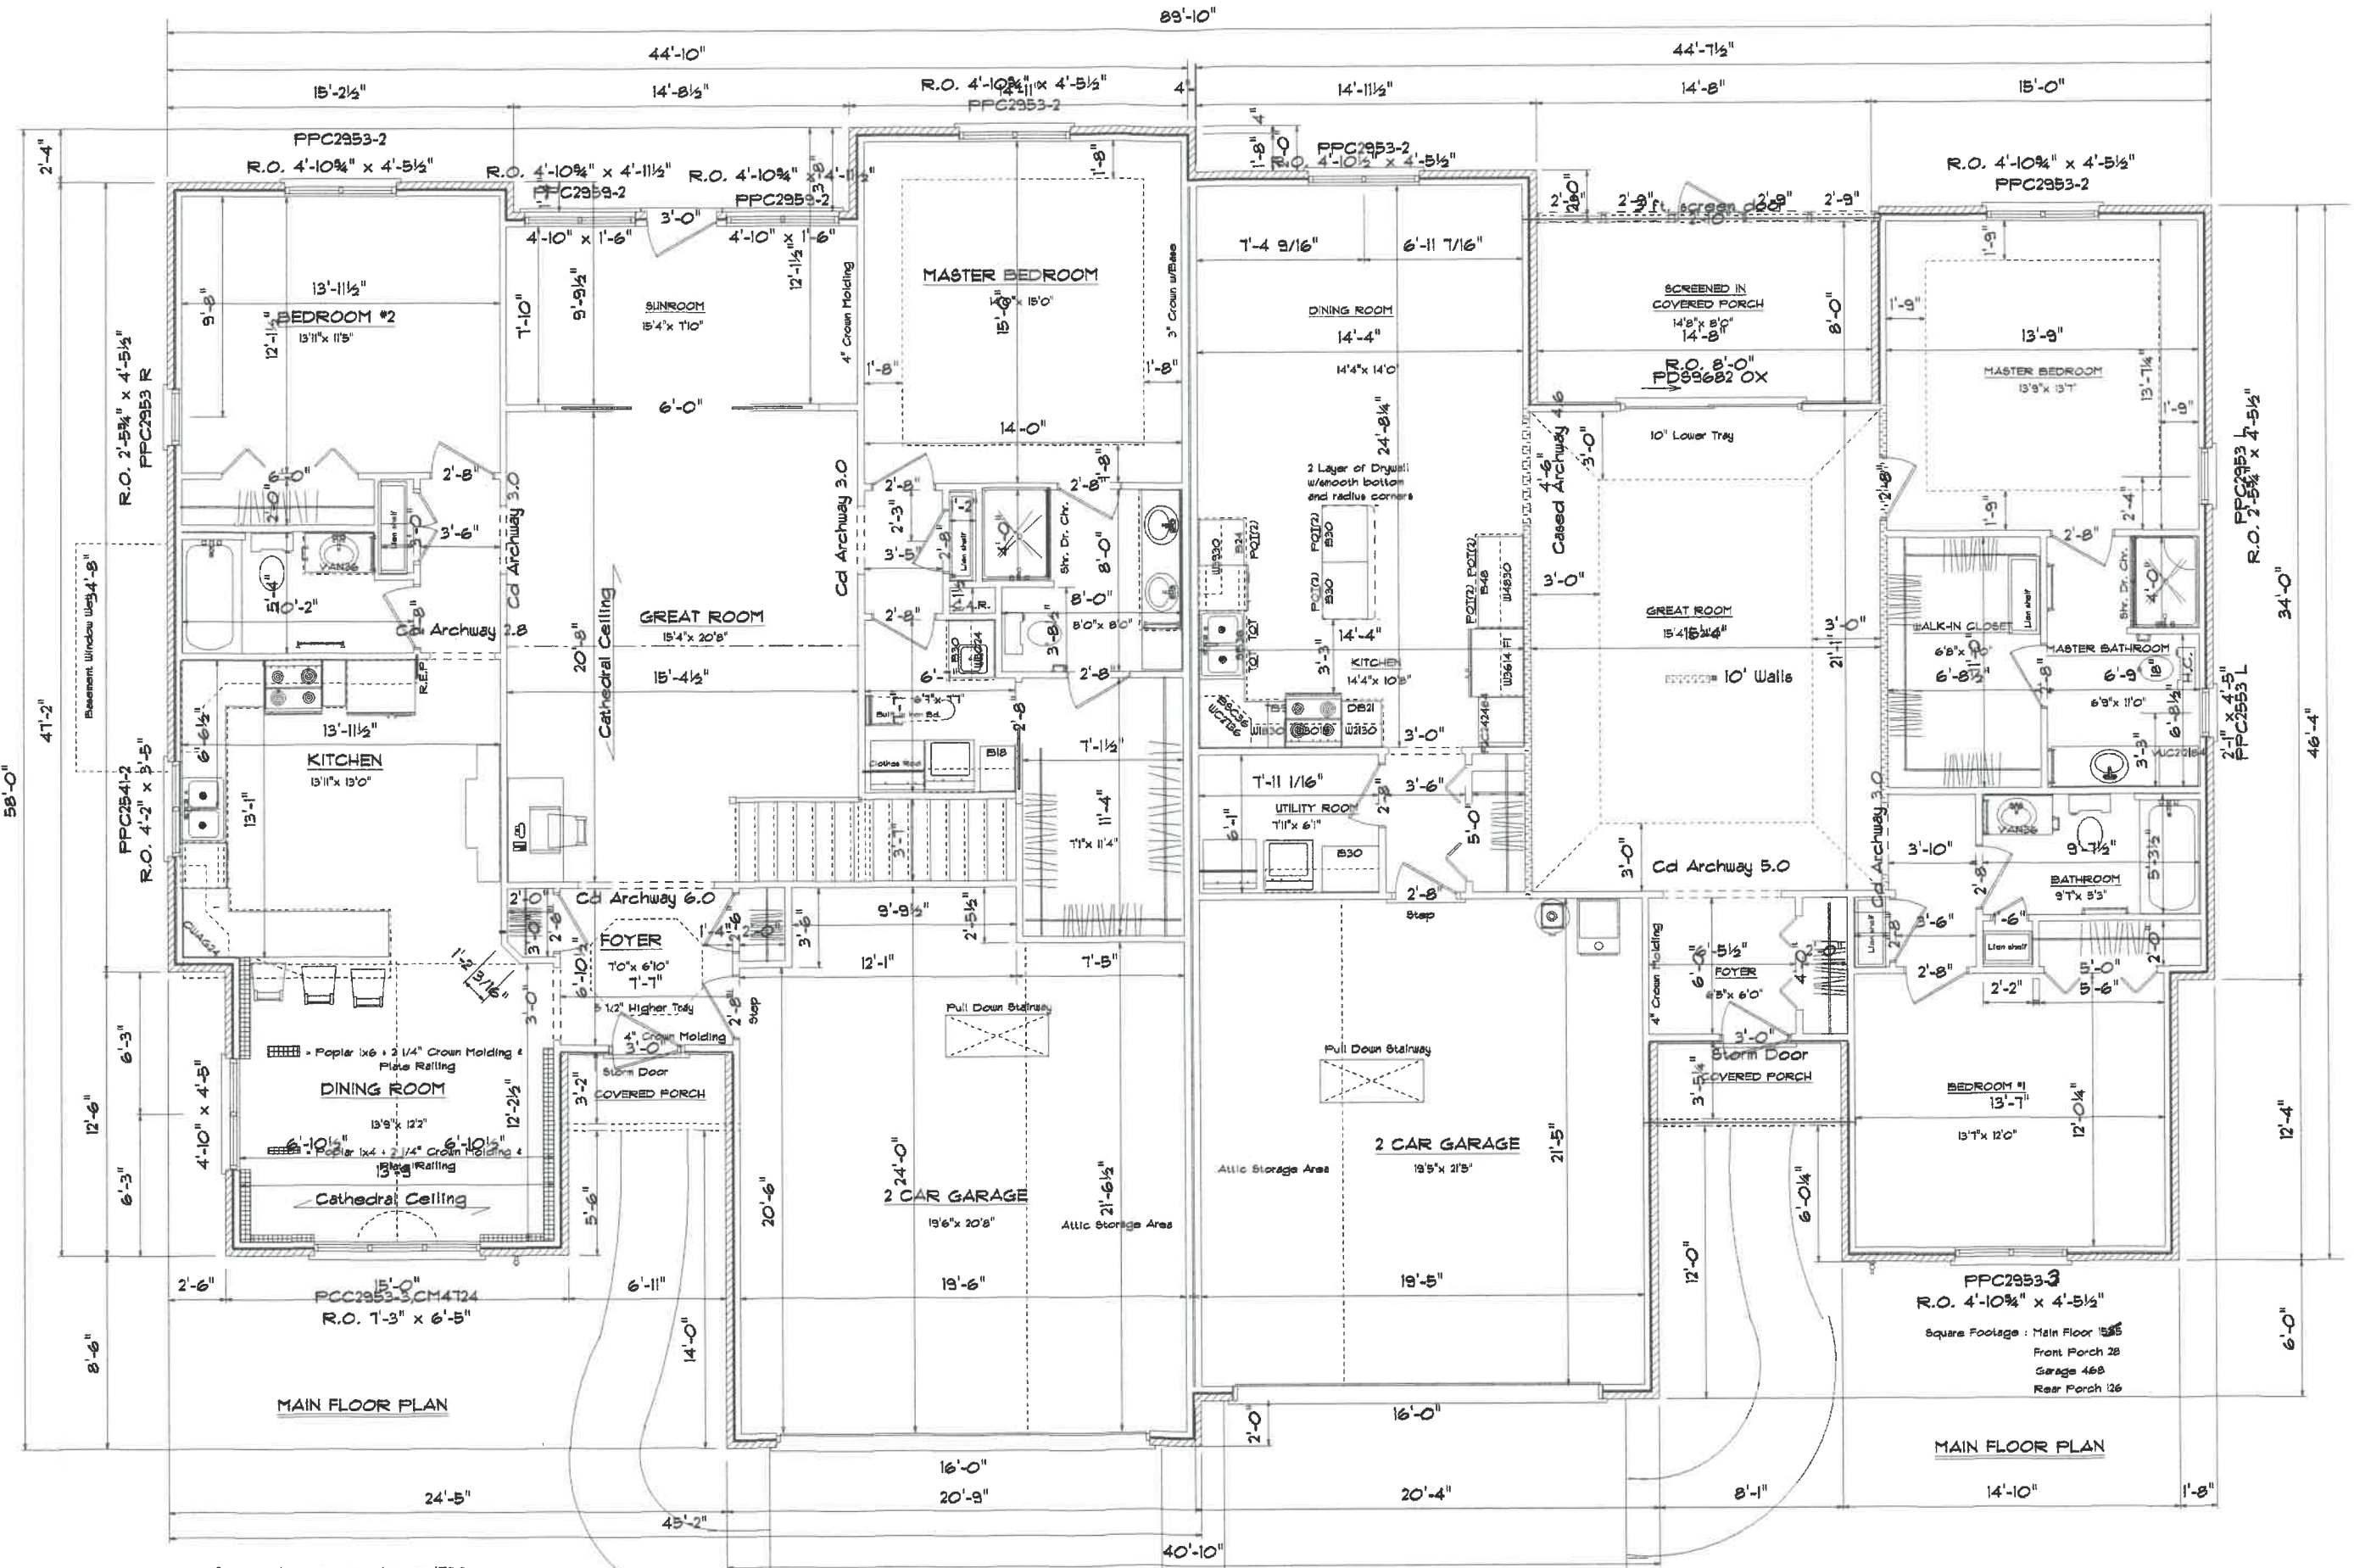


Square Footage : House 1738
Garage 471
Frt. Porch 22

Square Footage : Main Floor 1585
Front Porch 28
Garage 468
Rear Porch 126


Note :
This drawing and its reproductions are the properties of Kahle Design & Build Ltd. And may not be reproduced, published or used in any way without written permission from Kahle Design & Build Ltd. Building dimensions may vary from prints. In the interest of continuing product improvement Kahle Design & Build reserves the right to alter plans, specifications, materials, designs, appliance features etc. without prior notice. All steps, plans and illustrations are artists or draftsmen conceptions and are not necessarily to scale. Square footages are approximate. Plans are drawn by Dave Kahle.

Kahle Design & Build	
Defence, Ch	Phone 481-4808
Scale: 1/8" = 1'-0"	Date: 11/10/06
Mr. Brubaker & Mr. & Mrs. J. Harsberger	
Location: 1166 & 1168 Chateaux Ave. NED.	

Chelsea Condominium Phase II

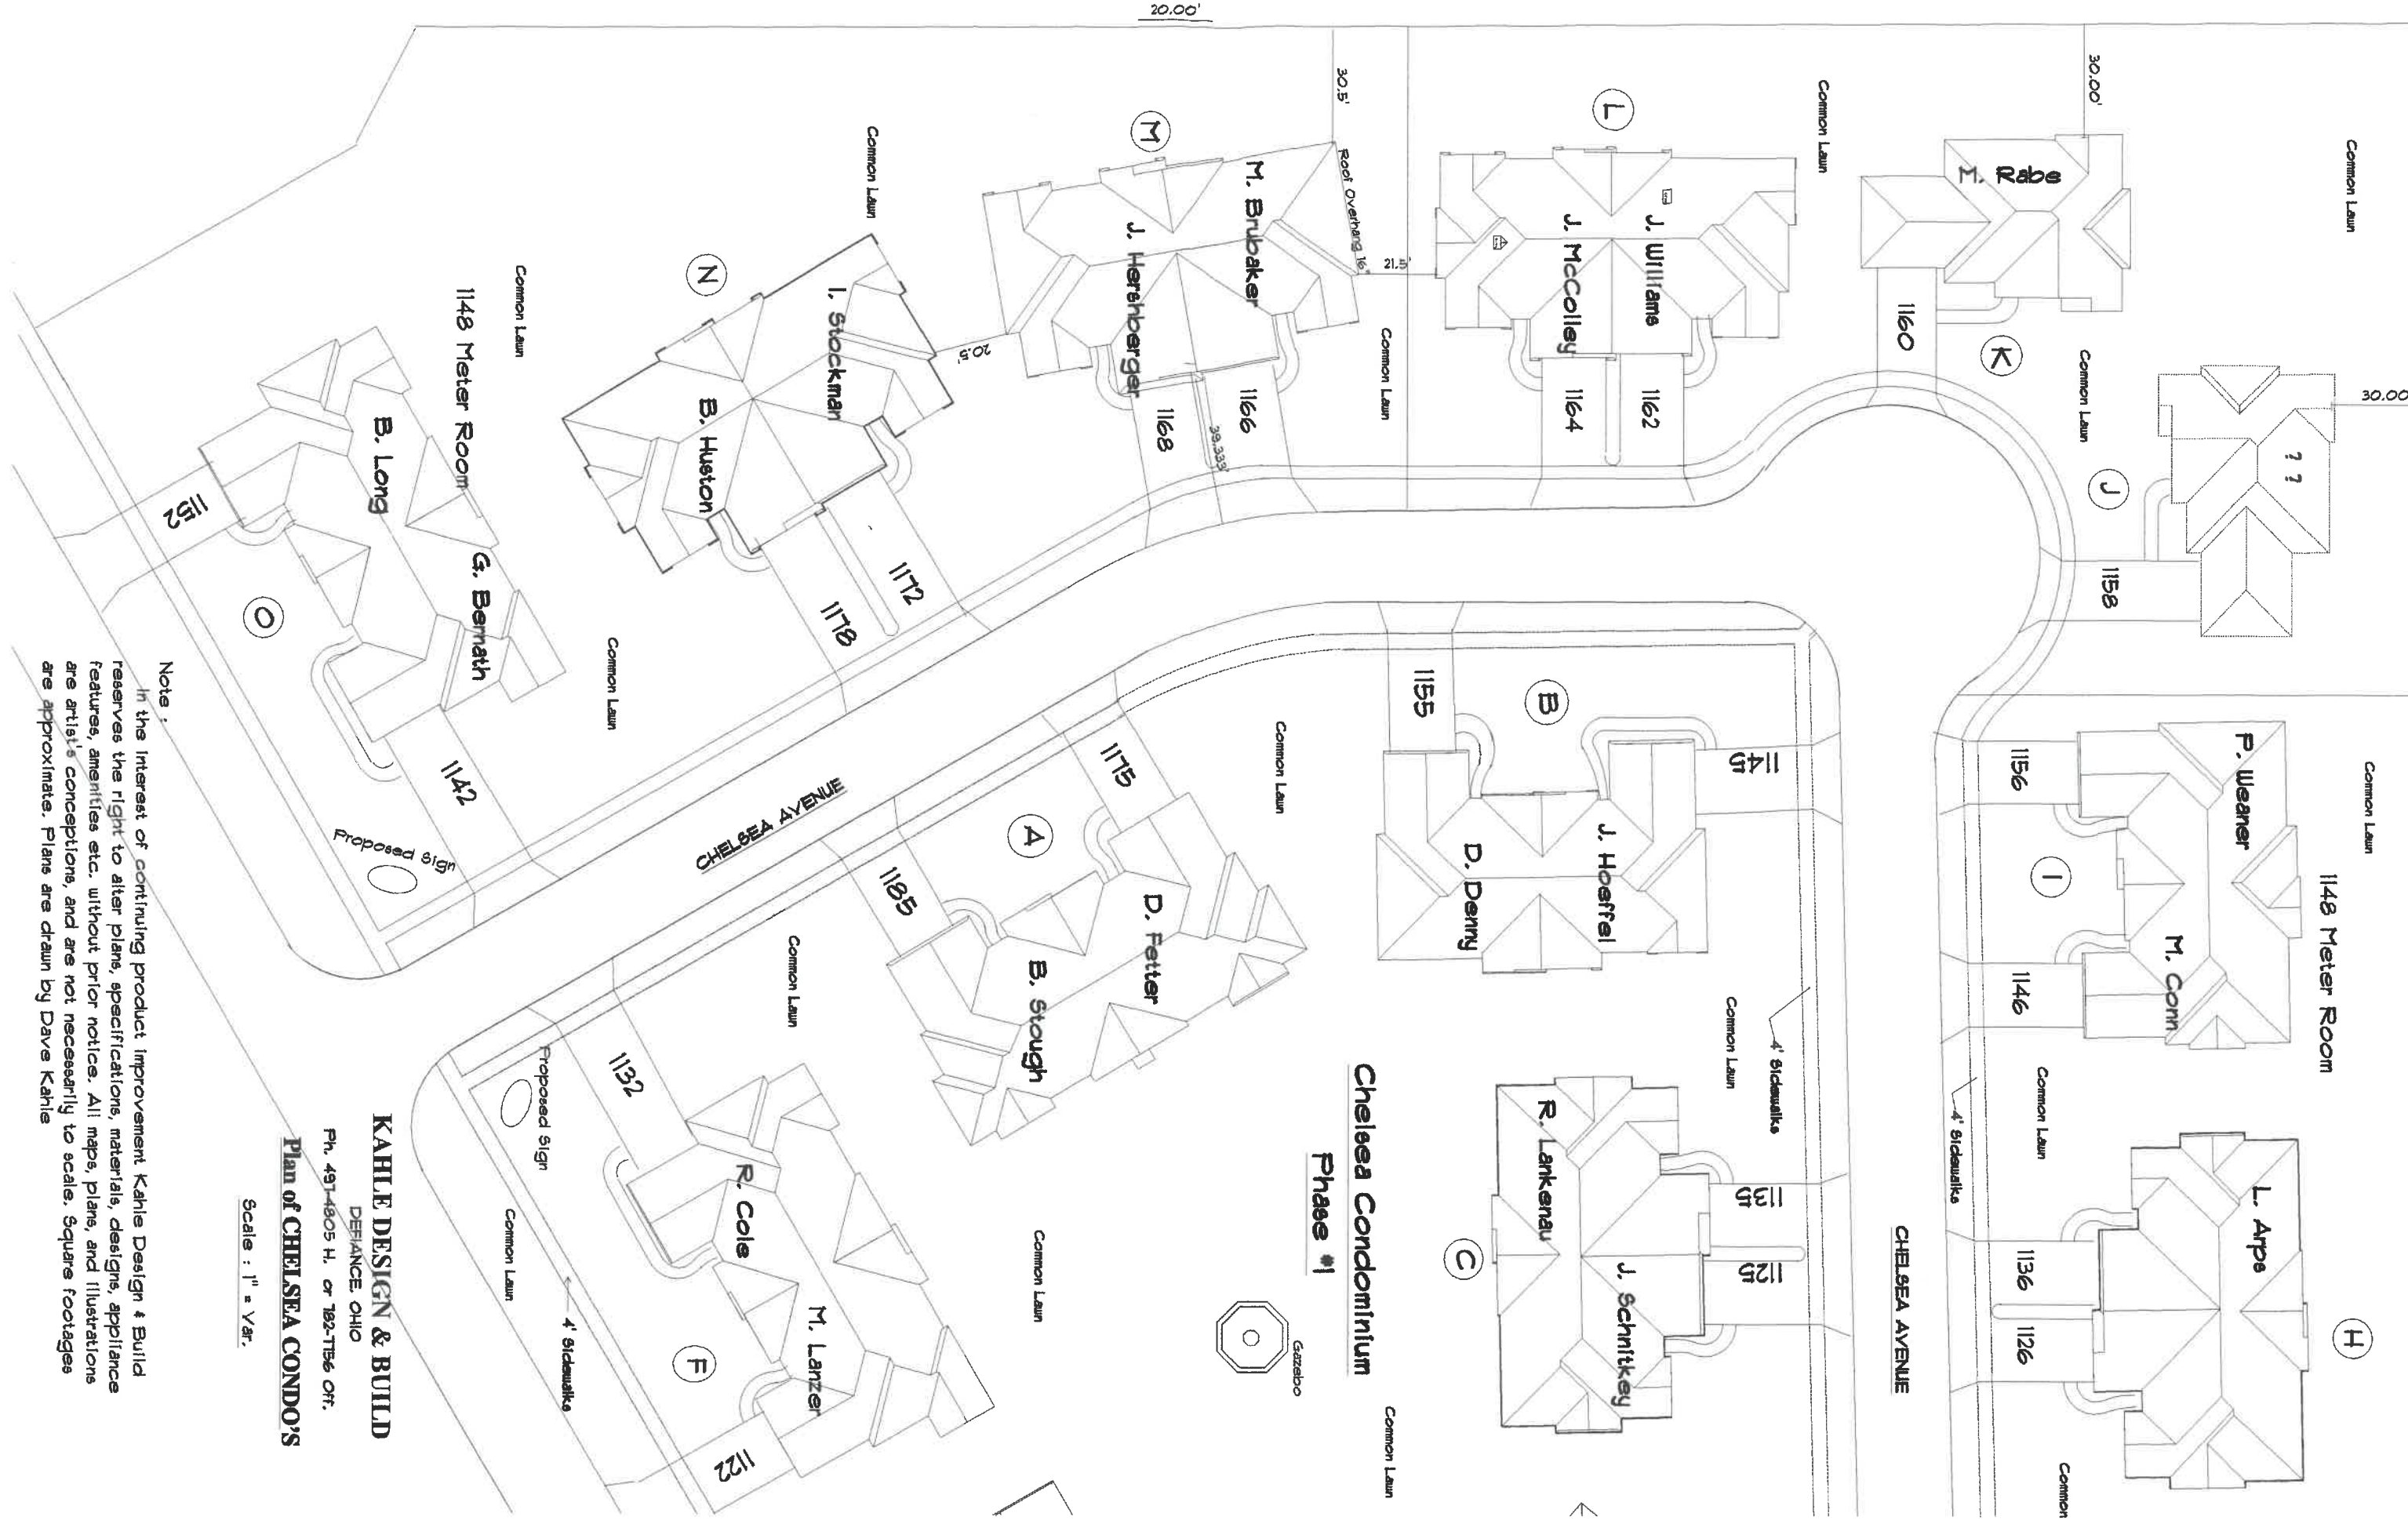


Chelsea Condominium Phase #1

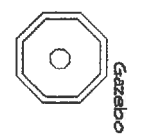

KAHLE DESIGN & BUILD
 DEFIANCE, OHIO
 Ph. 431-4805 H. or 782-7186 OFF.
Plan of CHELSEA CONDOS

Scale : 1" = 1/8" Var.

Note :
 In the interest of continuing product improvement Kahle Design & Build reserves the right to alter plans, specifications, materials, designs, appliance features, amenities etc. without prior notice. All maps, plans, and illustrations are artist's conceptions, and are not necessarily to scale. Square footages are approximate. Plans are drawn by Dave Kahle

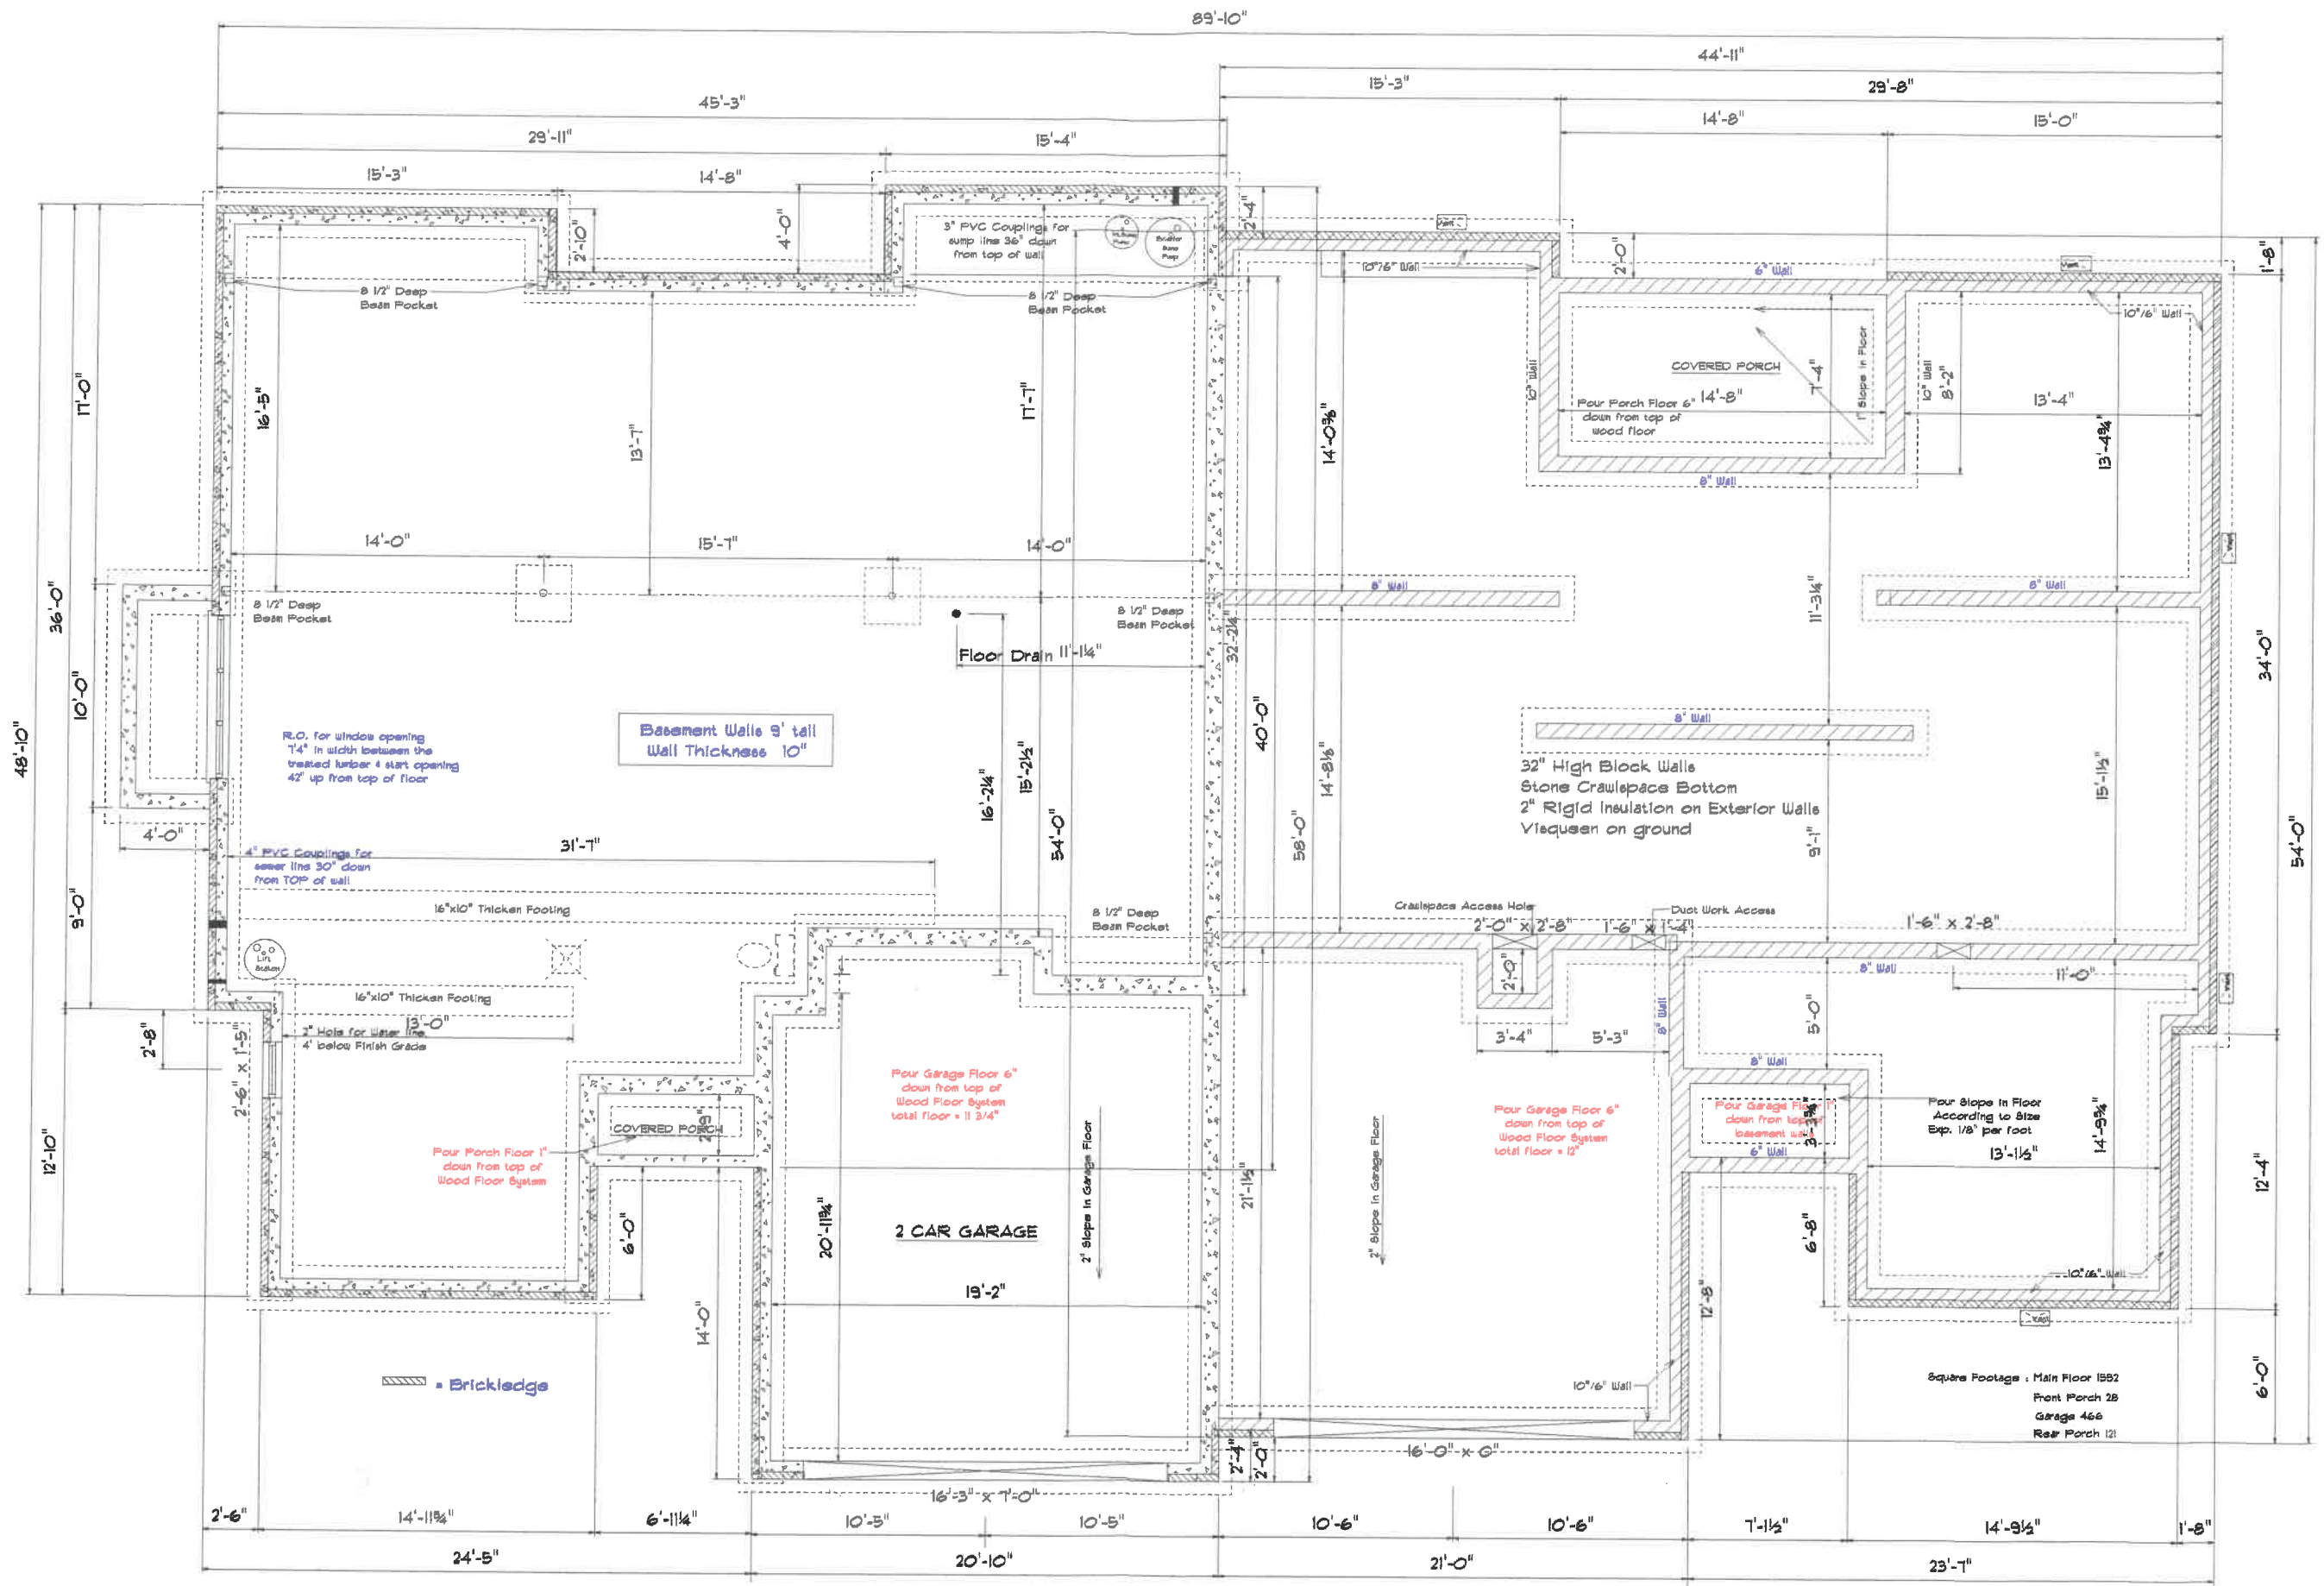

MAIN FOUNDATION PLAN

Notes:
 This drawing and its reproductions are the properties of Kahle Design & Build Ltd. And may not be reproduced, published or used in any way without written permission from Kahle Design & Build Ltd.. Building dimensions may vary from prints. In the interest of containing product, improvement Kahle Design & Build reserves the right to alter plans, specifications, materials, design, appliance features etc. without prior notice. All site plans and illustrations are artist or draftsman conceptions and are not necessarily to scale. Square footage are approximate. Plans are drawn by Dave Kahle.

Kahle Design & Build	
Defiance, Oh	Phone 437-4805
Scale: 1/8" = 1'-0"	Date: 11/10/05
Mr. Brubaker & Mr. & Mrs. J. Harnberger	
Location: 1166 & 1168 Chelsea Ave., N.W.	