


Note: This drawing and its reproductions are the properties of Kahle Design & Build Ltd. And may not be reproduced, published or used in any way without written permission from Kahle Design & Build Ltd.. Building dimensions may vary from prints. In the interest of continuing product improvements Kahle Design & Build reserves the right to alter plans, specifications, materials, designs, appliance features etc. without prior notice. All maps, plans and illustrations are artist or draftsman conceptions and are not necessarily to scale. Square footage are approximate. Plans are drawn by Dave Kahle.

1168 Chelsea Ave

<b>Kahle Design &amp; Build</b>	
Defence, Gh	Phone 451-4805
Scale: Var. 1/8"	Date: 11/10/05
Mr. Brubaker	Mr. & Mrs. J. Hershberger
Location: 1166 & 1168 Chelsea Ave. Nap.	



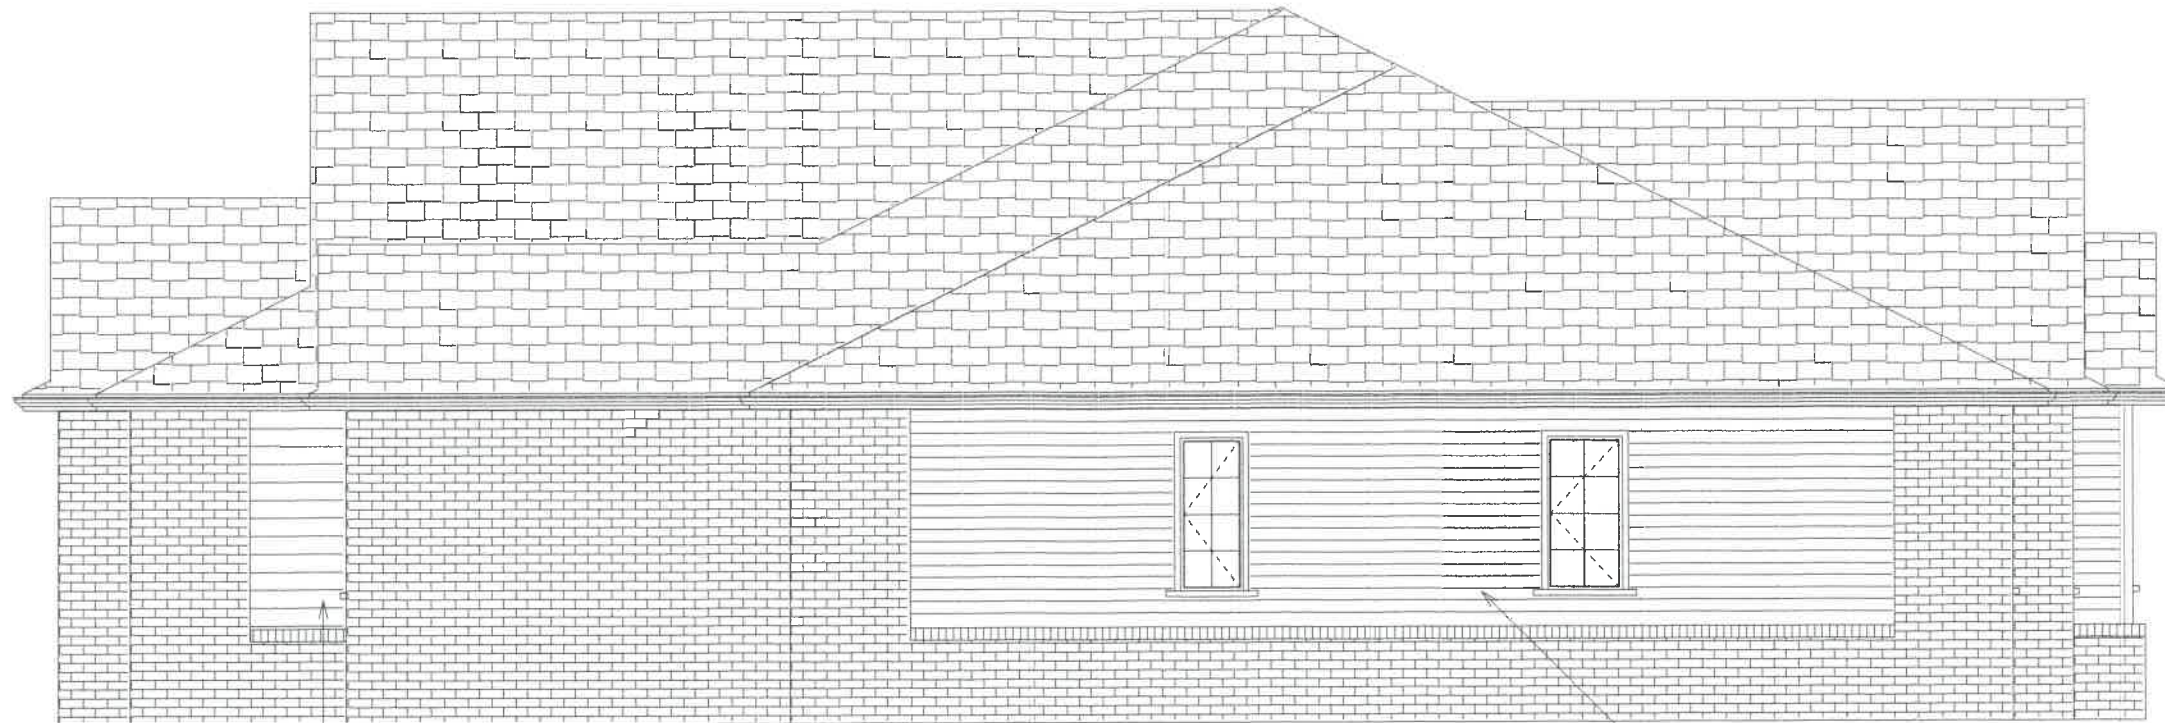

6" R6 Cedar Siding

RIGHT ELEVATION

4" Vinyl Siding



30 Year Dimensional Shingle

4" Vinyl Siding


LEFT ELEVATION

3/4" Projection Out


6" R6 Cedar Siding

Note: This drawing and its reproductions are the properties of Kahle Design & Build Ltd. And may not be reproduced, published or used in any way without written permission from Kahle Design & Build Ltd. Building dimensions may vary from prints, in the interest of continuing product improvement. Kahle Design & Build reserves the right to alter plans, specifications, materials, designs, appliance features etc. without prior notice. All steps, plans and illustrations are artists or draftman conceptions and are not necessarily to scale. Square footages are approximate. Plans are drawn by Dave Kahle.

<b>Kahle Design &amp; Build</b>	
Defiance, Oh	Phone 491-4805
Scale: Var. 1/8"	Date: 11/10/05
Mr. Brubaker & Mr. & Mrs. J. Hershberger	
Location: 1166 & 1168 Chelsea Ave. Nap.	

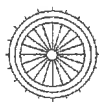

R.O. 4'-10 1/4" x 4'-5 1/2"  
PPC2953-2

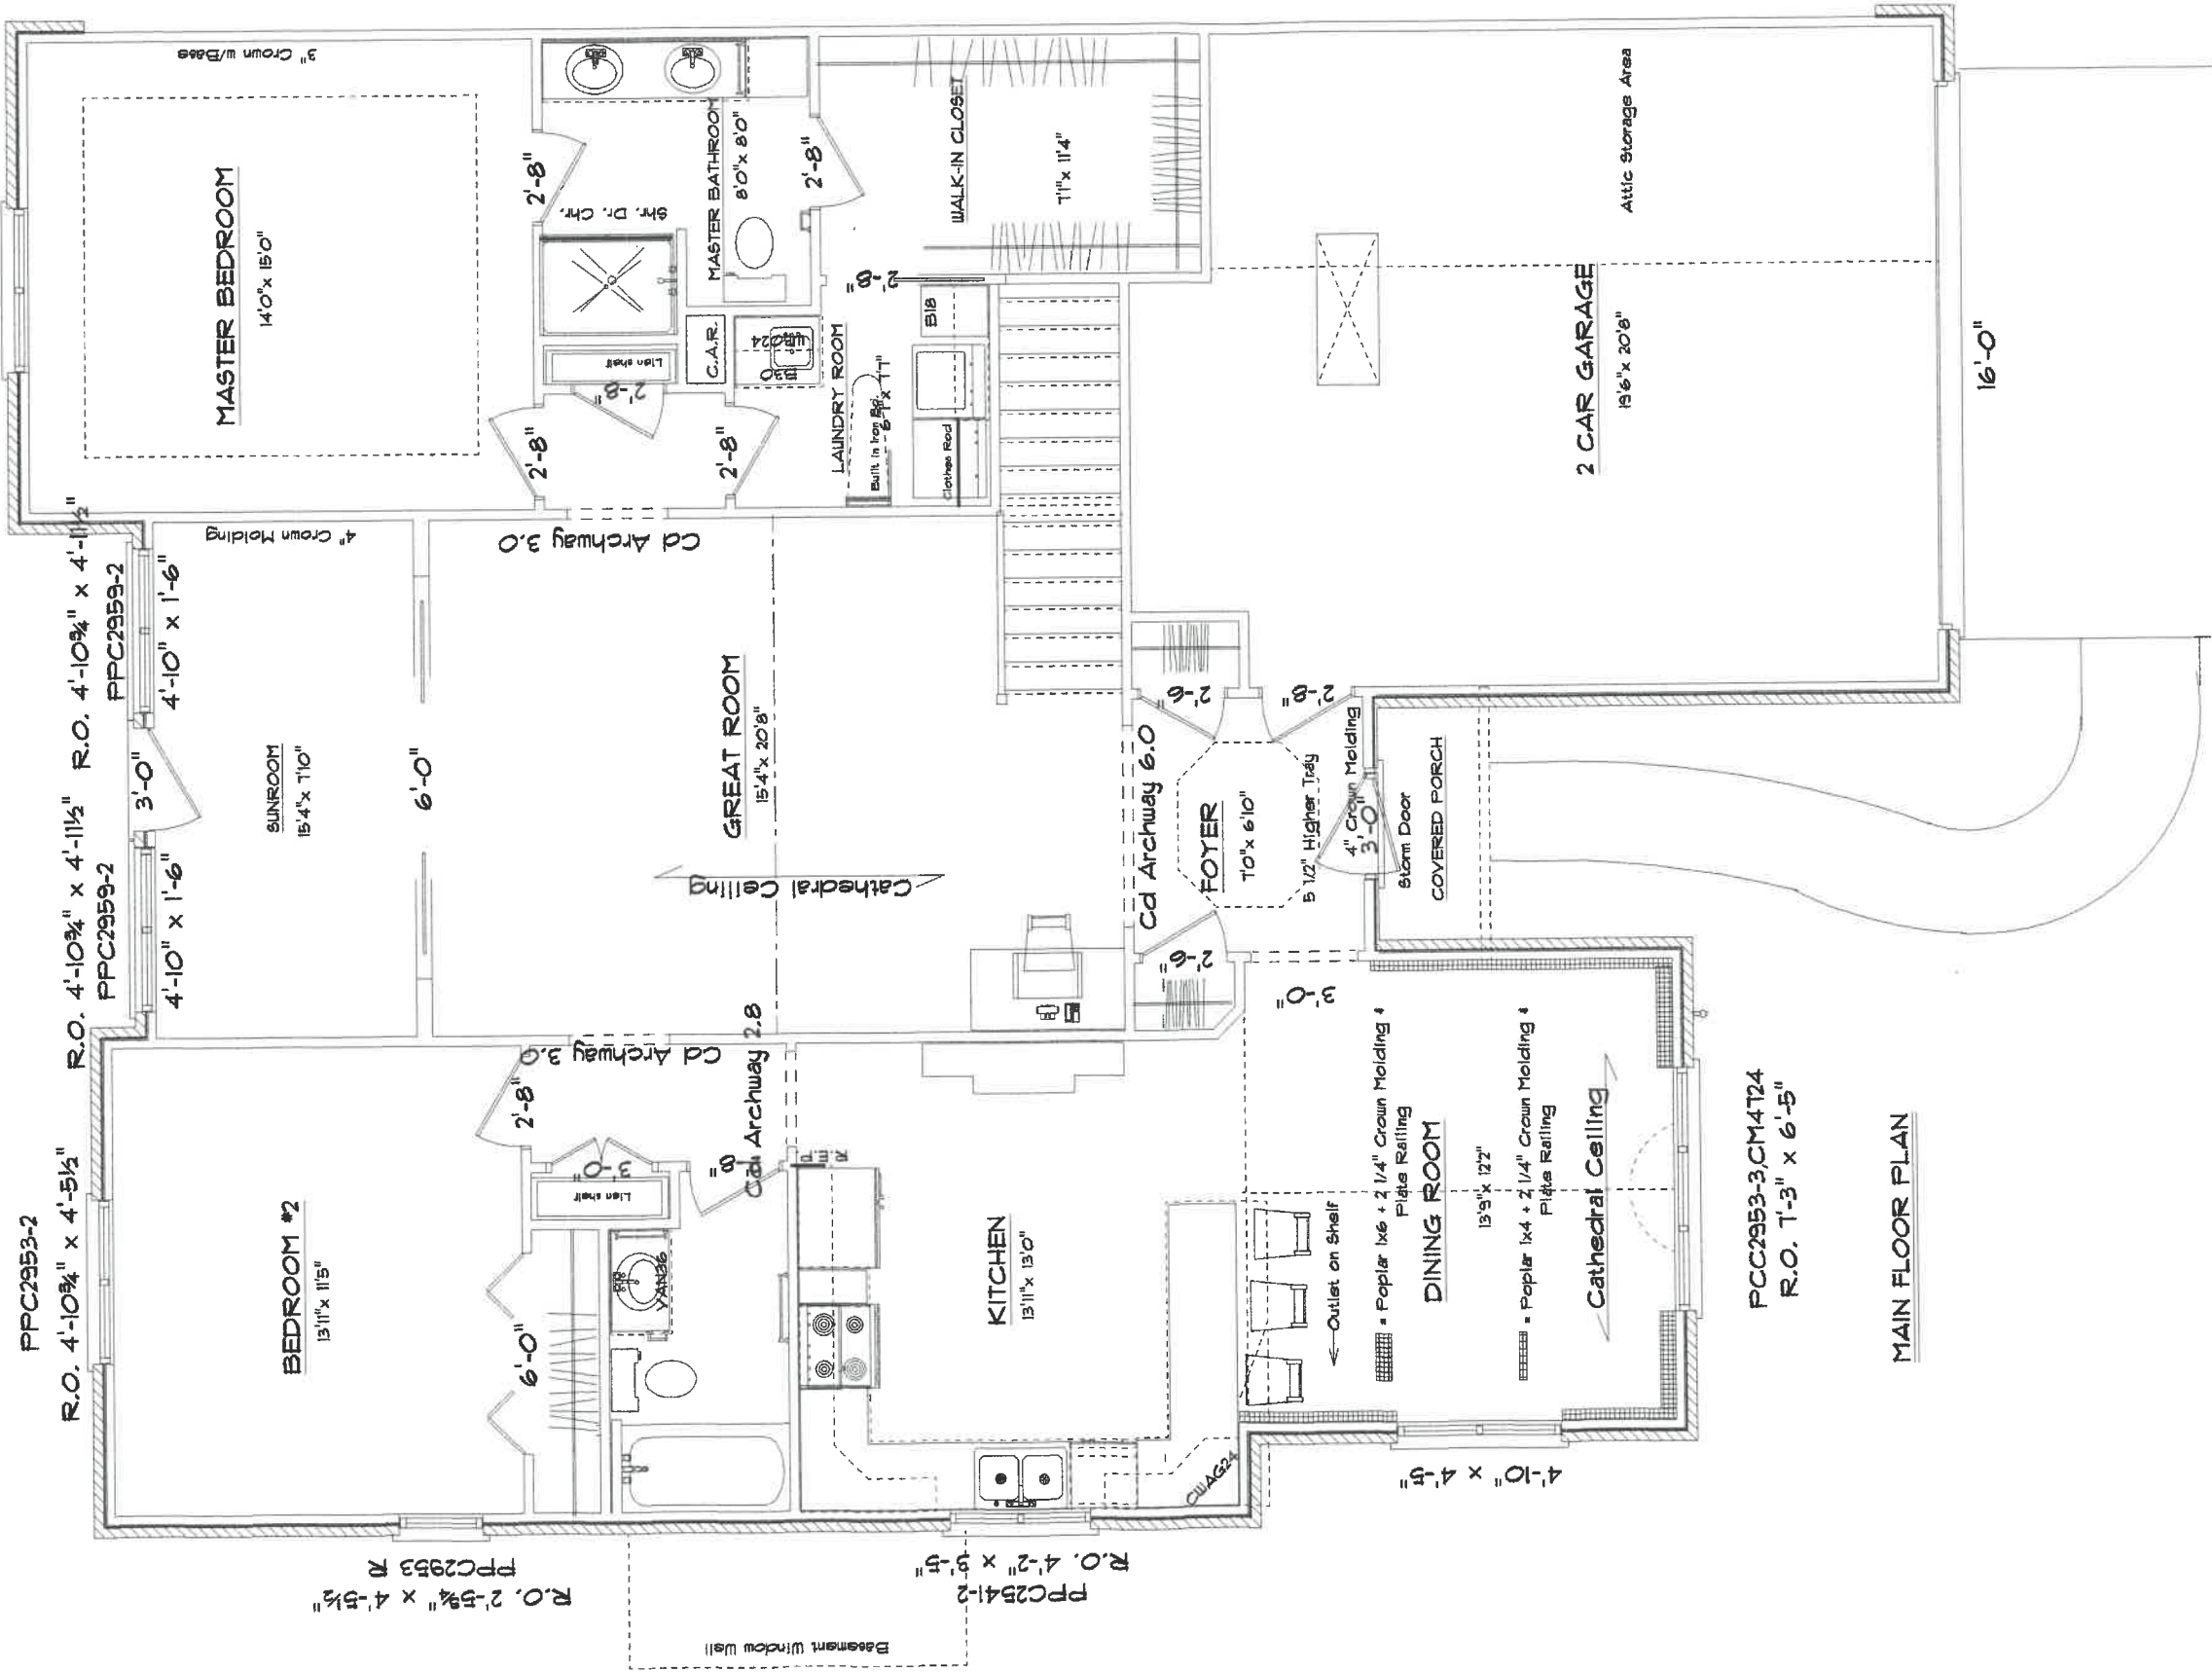

PPC2953-2

R.O. 4'-10 1/4" x 4'-5 1/2"

BEDROOM #2  
13'11" x 11'5"

R.O. 4'-10 1/4" x 4'-11 1/2"

SUNROOM  
15'4" x 11'0"

MASTER BEDROOM  
14'0" x 15'0"

R.O. 2'-5 1/2" x 4'-5 1/2"  
PPC2953 R

GREAT ROOM  
15'4" x 20'8"

KITCHEN  
13'11" x 13'0"

DINING ROOM  
13'9" x 12'2"

FOYER  
10'x 6'10"

2 CAR GARAGE  
19'6" x 20'8"

PCC2953-3,CM4724  
R.O. 7'-3" x 6'-5"


MAIN FLOOR PLAN

Square Footage : House 1738  
Garage 471  
Frt. Porch 22

Note:  
This drawing and its reproductions are the properties of Kahle Design & Build Ltd. And are not to be reproduced, published or used in any way without written permission from Kahle Design & Build Ltd.. Building dimensions may vary from prints. In the interest of continuing product improvement Kahle Design & Build reserves the right to alter plans, specifications, materials, designs, appliances features etc. without prior notice. All maps, plans and illustrations are artist's or architect's conceptions and are not necessarily to scale. Square footages are approximate. Plans are drawn by Dave Kahle.

Kahle Design & Build	
Dafiance, Oh	Phone 437-4805
Scale: Var:10'	Date 10/23/05
Mr. & Mrs. James Hershberger	
Location : 1168 Chelsea Ave. Nip.	



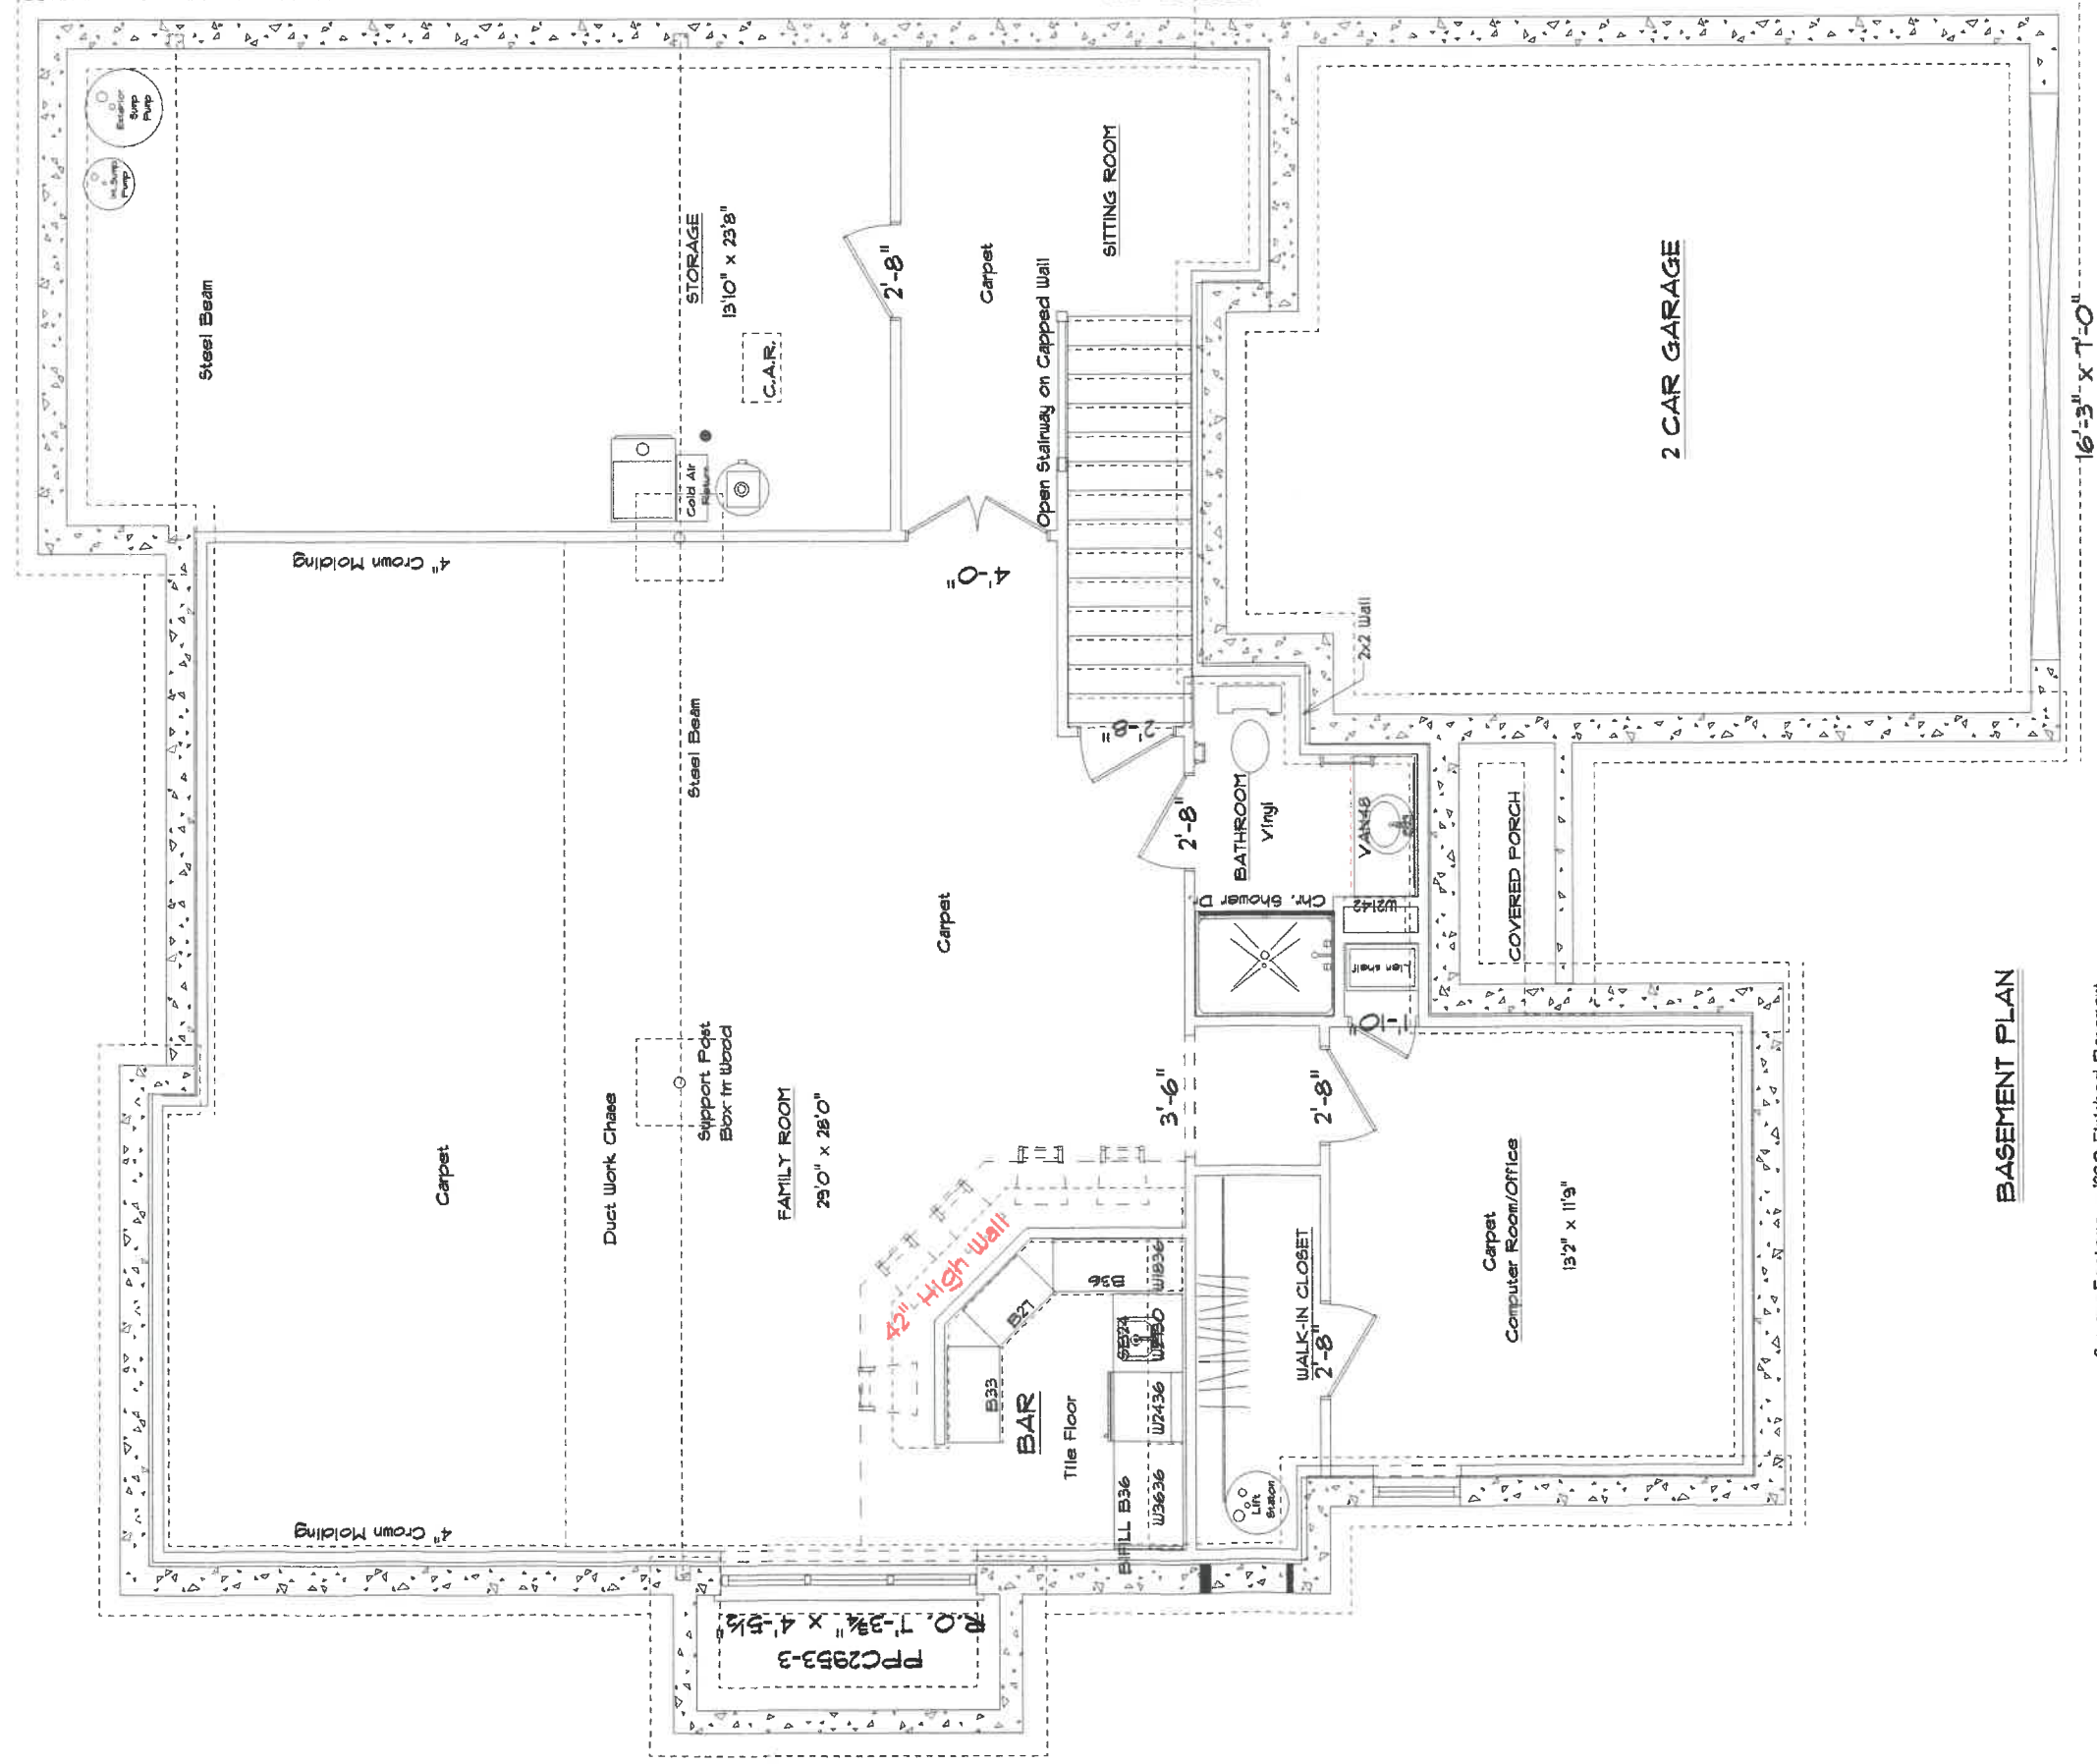


**BASEMENT PLAN**

Square Footage :: 1280 Finished Basement

<b>Kahle Design &amp; Build</b>	
Defiance, Oh	Phone 417-4805
Scales: 1/8"=1'-0"	Date 11/10/05
Mr. & Mrs. James Hershberger	
Location : 1168 Chelsea Ave. Nip	

Note :: This drawing and its reproductions are the properties of Kahle Design & Build Ltd. And may not be reproduced, published or used in any way without written permission from Kahle Design & Build Ltd. Building dimensions may vary from prints in the interest of continuing product improvement. Kahle Design & Build reserves the right to alter plans, specifications, materials, designs, appliances features etc. without prior notice. All traps, pipes and illustrations are artist or draftsman conceptions and are not necessarily to scale. Square footages are approximate. Plans are drawn by Dave Kahle.



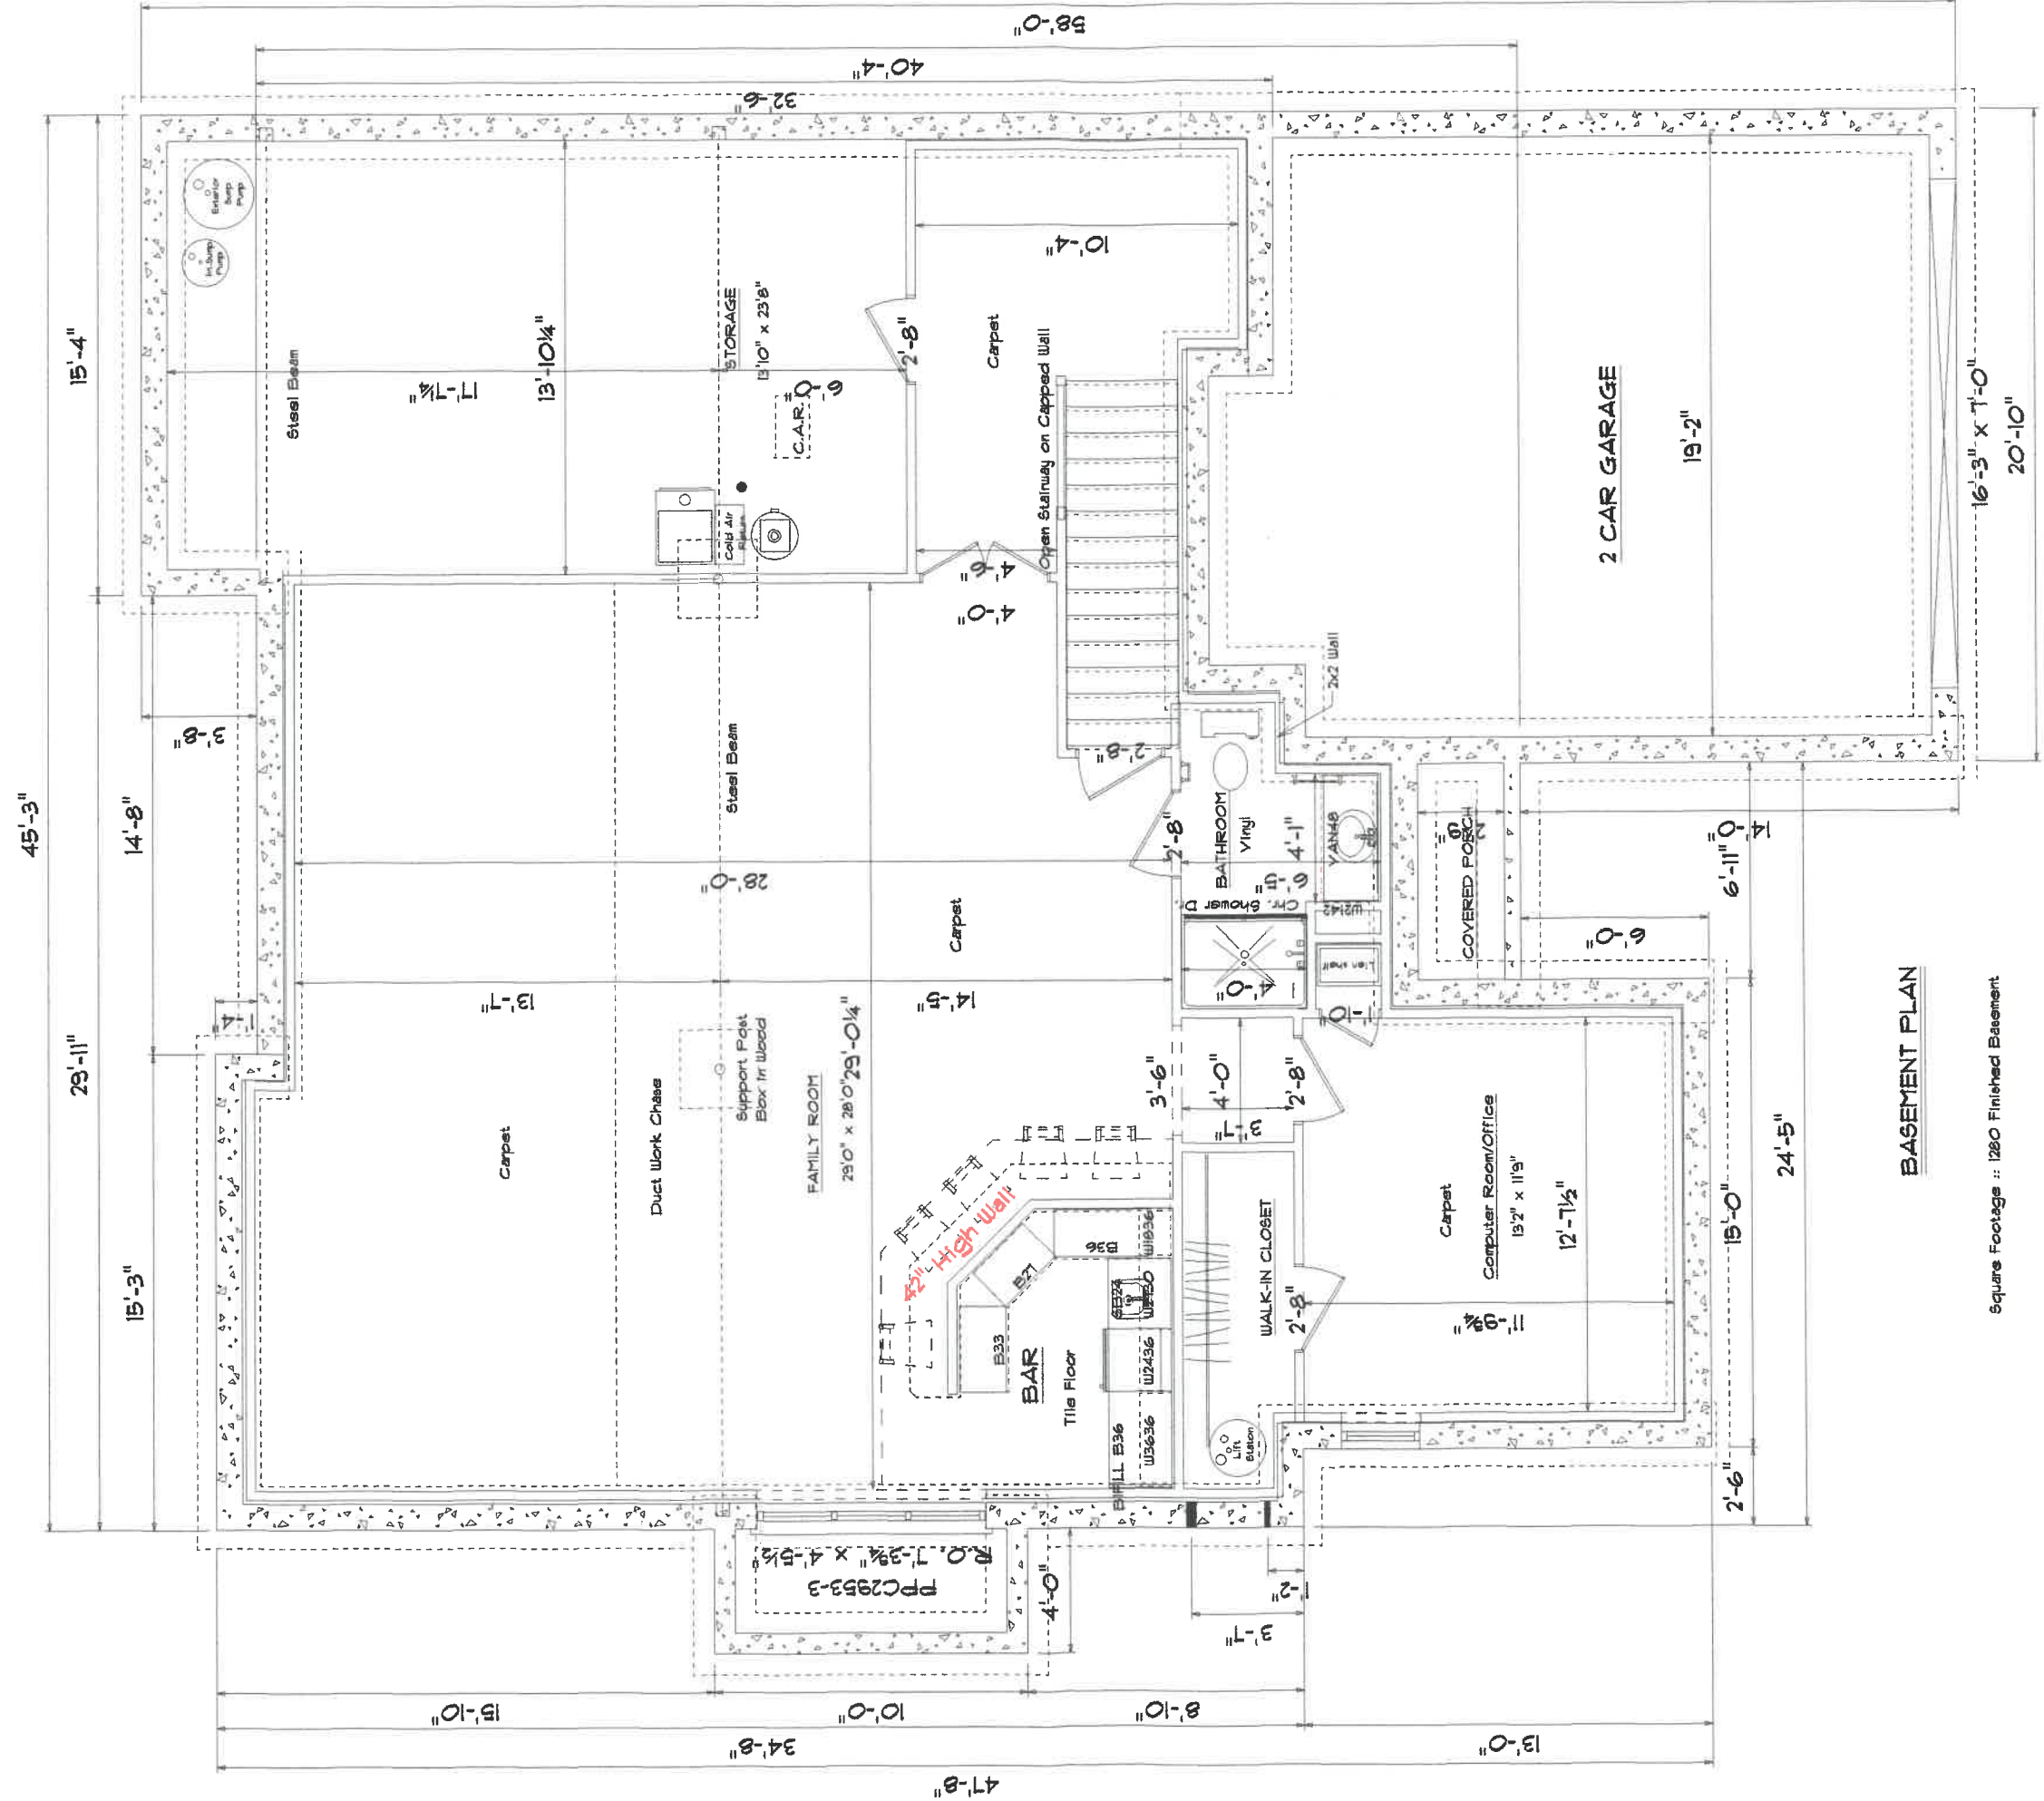

**BASEMENT PLAN**

Square Footage :: 1260 Finished Basement

Note :: This drawing and its reproductions are the properties of Kahle Design & Build Ltd. And may not be reproduced, published or used in any way without written permission from Kahle Design & Build Ltd. Building dimensions may vary from prints. In the interest of continuing product improvement Kahle Design & Build reserves the right to alter plans, specifications, materials, designs, appliance features etc. without prior notice. All notes, plans and illustrations are artist or draftsman conceptions and are not necessarily to scale. Square footages are approximate. Plans are drawn by Dave Kahle.

<b>Kahle Design &amp; Build</b>	
Defiance, OH	Phone: 437-4805
Scale: Var: 1/8"	Date: 11/10/05
Mr. & Mrs. James Hershberger	
Location: 1166 Chelsea Ave., Nap.	



ELECTRICAL SYMBOLS and WHAT THEY STAND FOR.


 = Fluorescent Light

 = Surface Ceiling or Wall Light

\$ = Switch that only turn on a light from that location

\$<sub>3</sub> = Switch that can turn a light on from more than one location

 = Wall Outlet

 = Outlet that can be turned on with a switch and the other half remains always on or hot

 = Large Ceiling Can Light

 = Small Ceiling Can Light

 = Phone Outlet

TV = TV Outlet

 = Undercabinet Light

 = Paddle Fan Only

 = Prewired for Future Paddle Fan and Light

 = Paddle Fan and Light


 = 220 Volt Hookup

 = Outside Meter Socket

 = Discount Switch for Electrical Service

 = Electrical Panel with Breakers

 = Bathroom Ceiling Exhaust Fan and Light


 = Smoke Detector

 = Wall Stairway Light

 = Switch Floor Outlet

 = Ground Fault Outlet

----- = Connect one to another

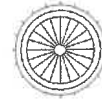


R.O. 4'-10 3/4" x 4'-5 1/2"  
PPC2953-2

PPC2953-2

R.O. 4'-10 3/4" x 4'-5 1/2"

R.O. 4'-10 3/4" x 4'-11 1/2"

R.O. 4'-10 3/4" x 4'-11 1/2"

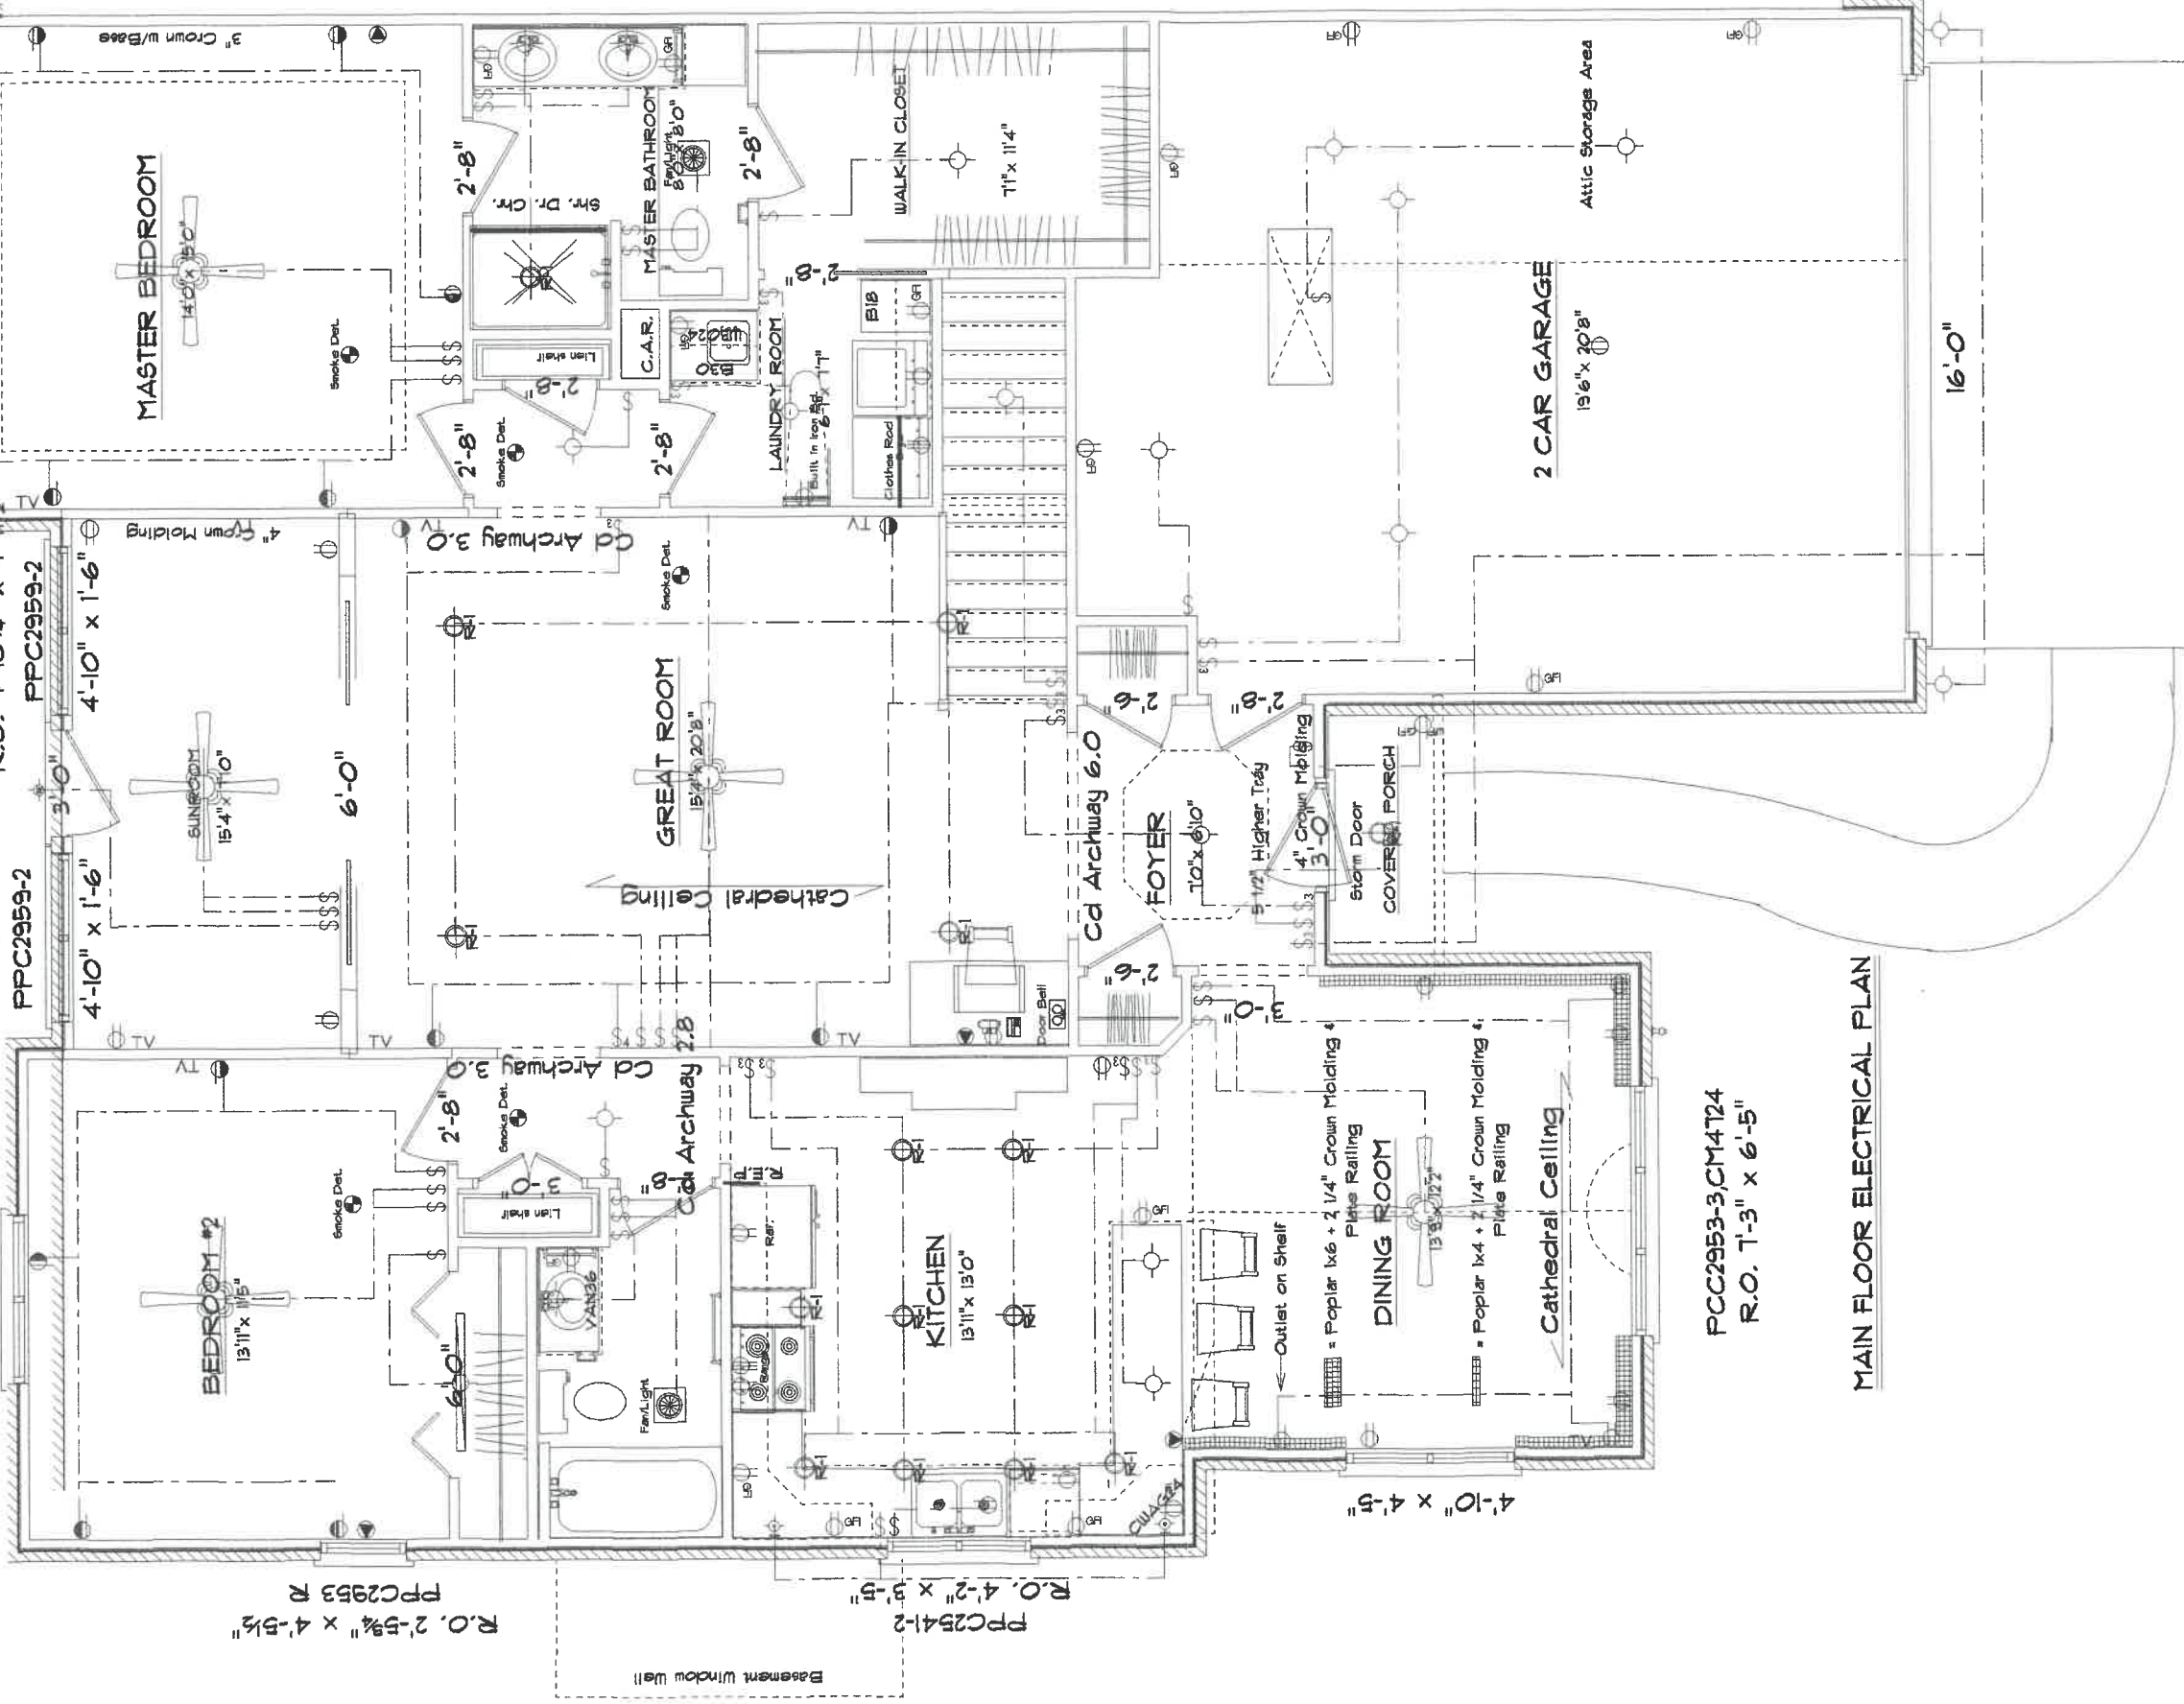

R.O. 2'-5 3/4" x 4'-5 1/2"  
PPC2953-2

R.O. 4'-2" x 3'-5"  
PPC2541-2

PCC2953-3, CM4724  
R.O. 7'-3" x 6'-5"


**MAIN FLOOR ELECTRICAL PLAN**

Square Footage : House 1738  
Garage 471  
Porch 22

*Note:*  
 This drawing and its reproductions are the properties of Kahle Design & Build Ltd.  
 And may not be reproduced, published or used in any way without written permission  
 from Kahle Design & Build Ltd. Building dimensions may vary from prints. In the interest  
 of continuing product improvement Kahle Design & Build reserves the right to alter plans,  
 specifications, materials, designs, appliance features etc. without prior notice. All notes, plans  
 and illustrations are artists or draftsmen conceptions and are not necessarily to scale.  
 Square footage are approximate. Plans are drawn by Dave Kahle.

<b>Kahle Design &amp; Build</b>	
Defences, Ch	Phone 497-4805
Scale: Var. 1/8"	Date: 10/23/05
Mr. & Mrs. James Herrbergler	
Location: 1168 Chelsea Ave. N.W.	



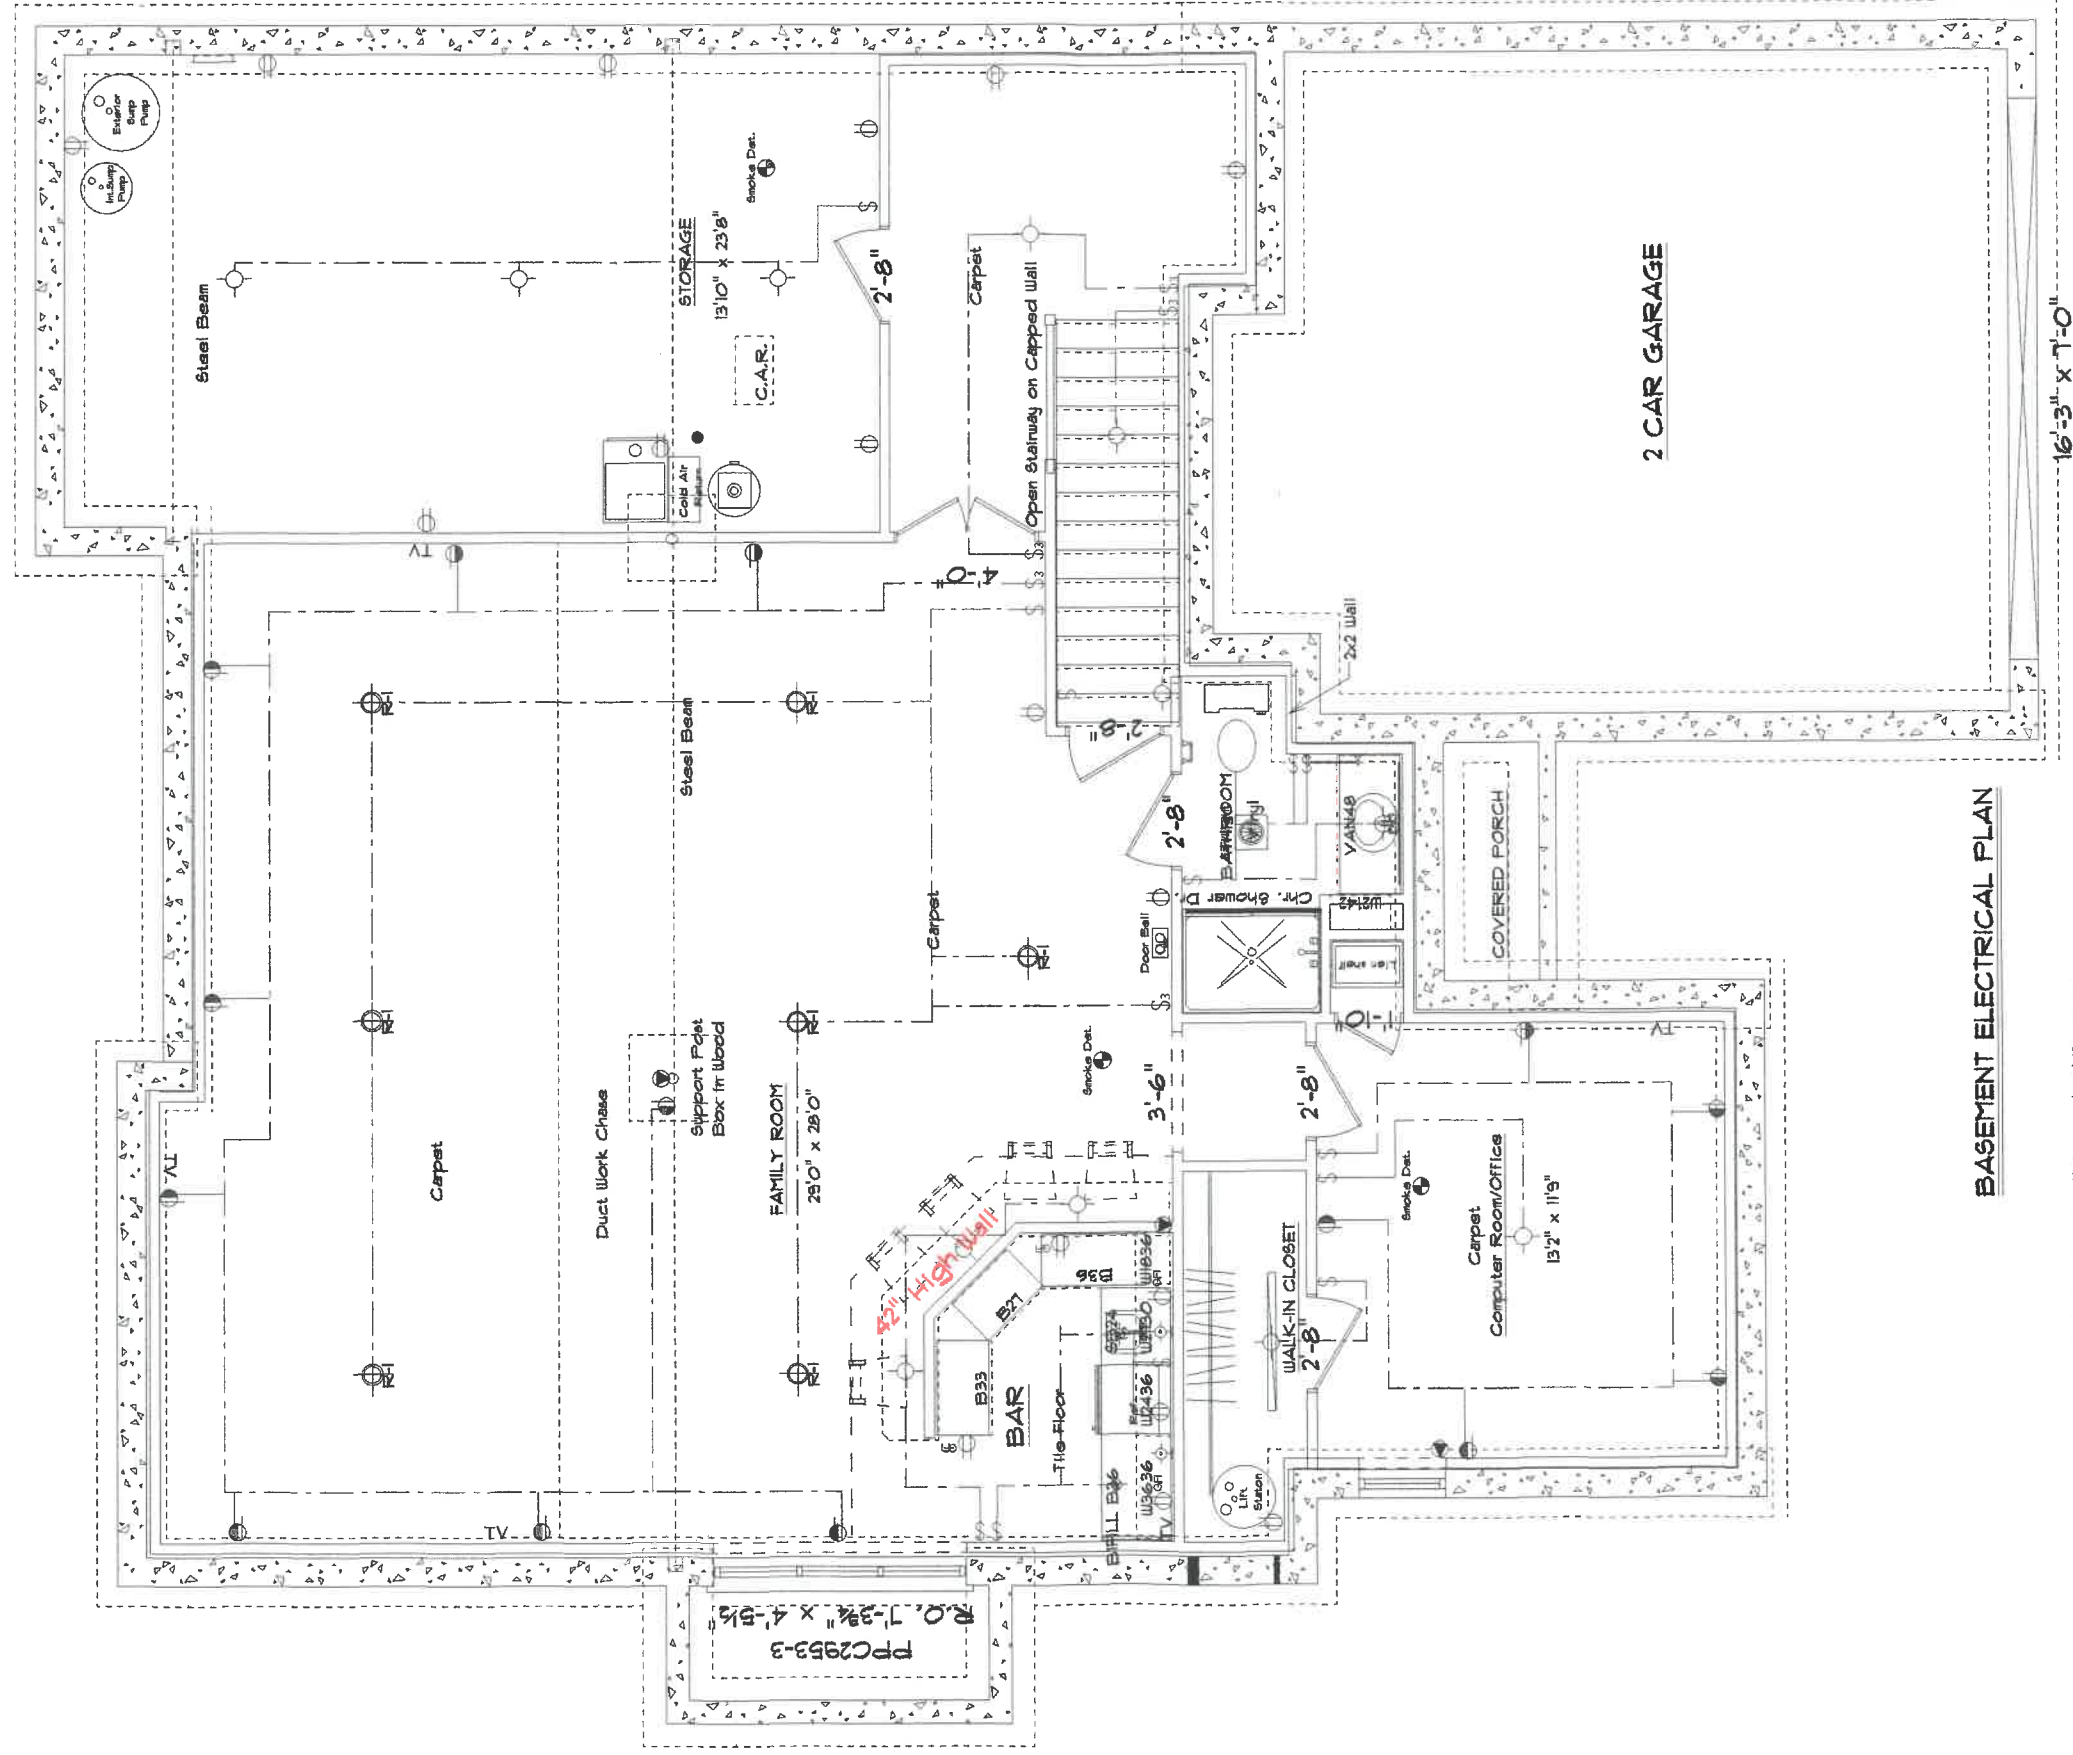

**BASEMENT ELECTRICAL PLAN**


Square Footage :: 1280 Finished Basement

Note: This drawing and its reproductions are the property of Kahle Design & Build Ltd. And may not be reproduced, published or used in any way without written permission from Kahle Design & Build Ltd. Building dimensions may vary from prints. In the interest of continuing product improvement Kahle Design & Build reserves the right to alter plans, specifications, materials, designs, appliance features etc. without prior notice. All maps, plans and illustrations are artist or draftsman conceptions and are not necessarily to scale. Square footages are approximate. Plans are drawn by Dave Kahle.

<b>Kahle Design &amp; Build</b>	
Perfence, Oh	Phone: 487-4805
Scale: 1/2"=10'	Date: 11/10/05
Mr. & Mrs. James Hercherberger	
Location: 1188 Chelsea Ave. Nip.	





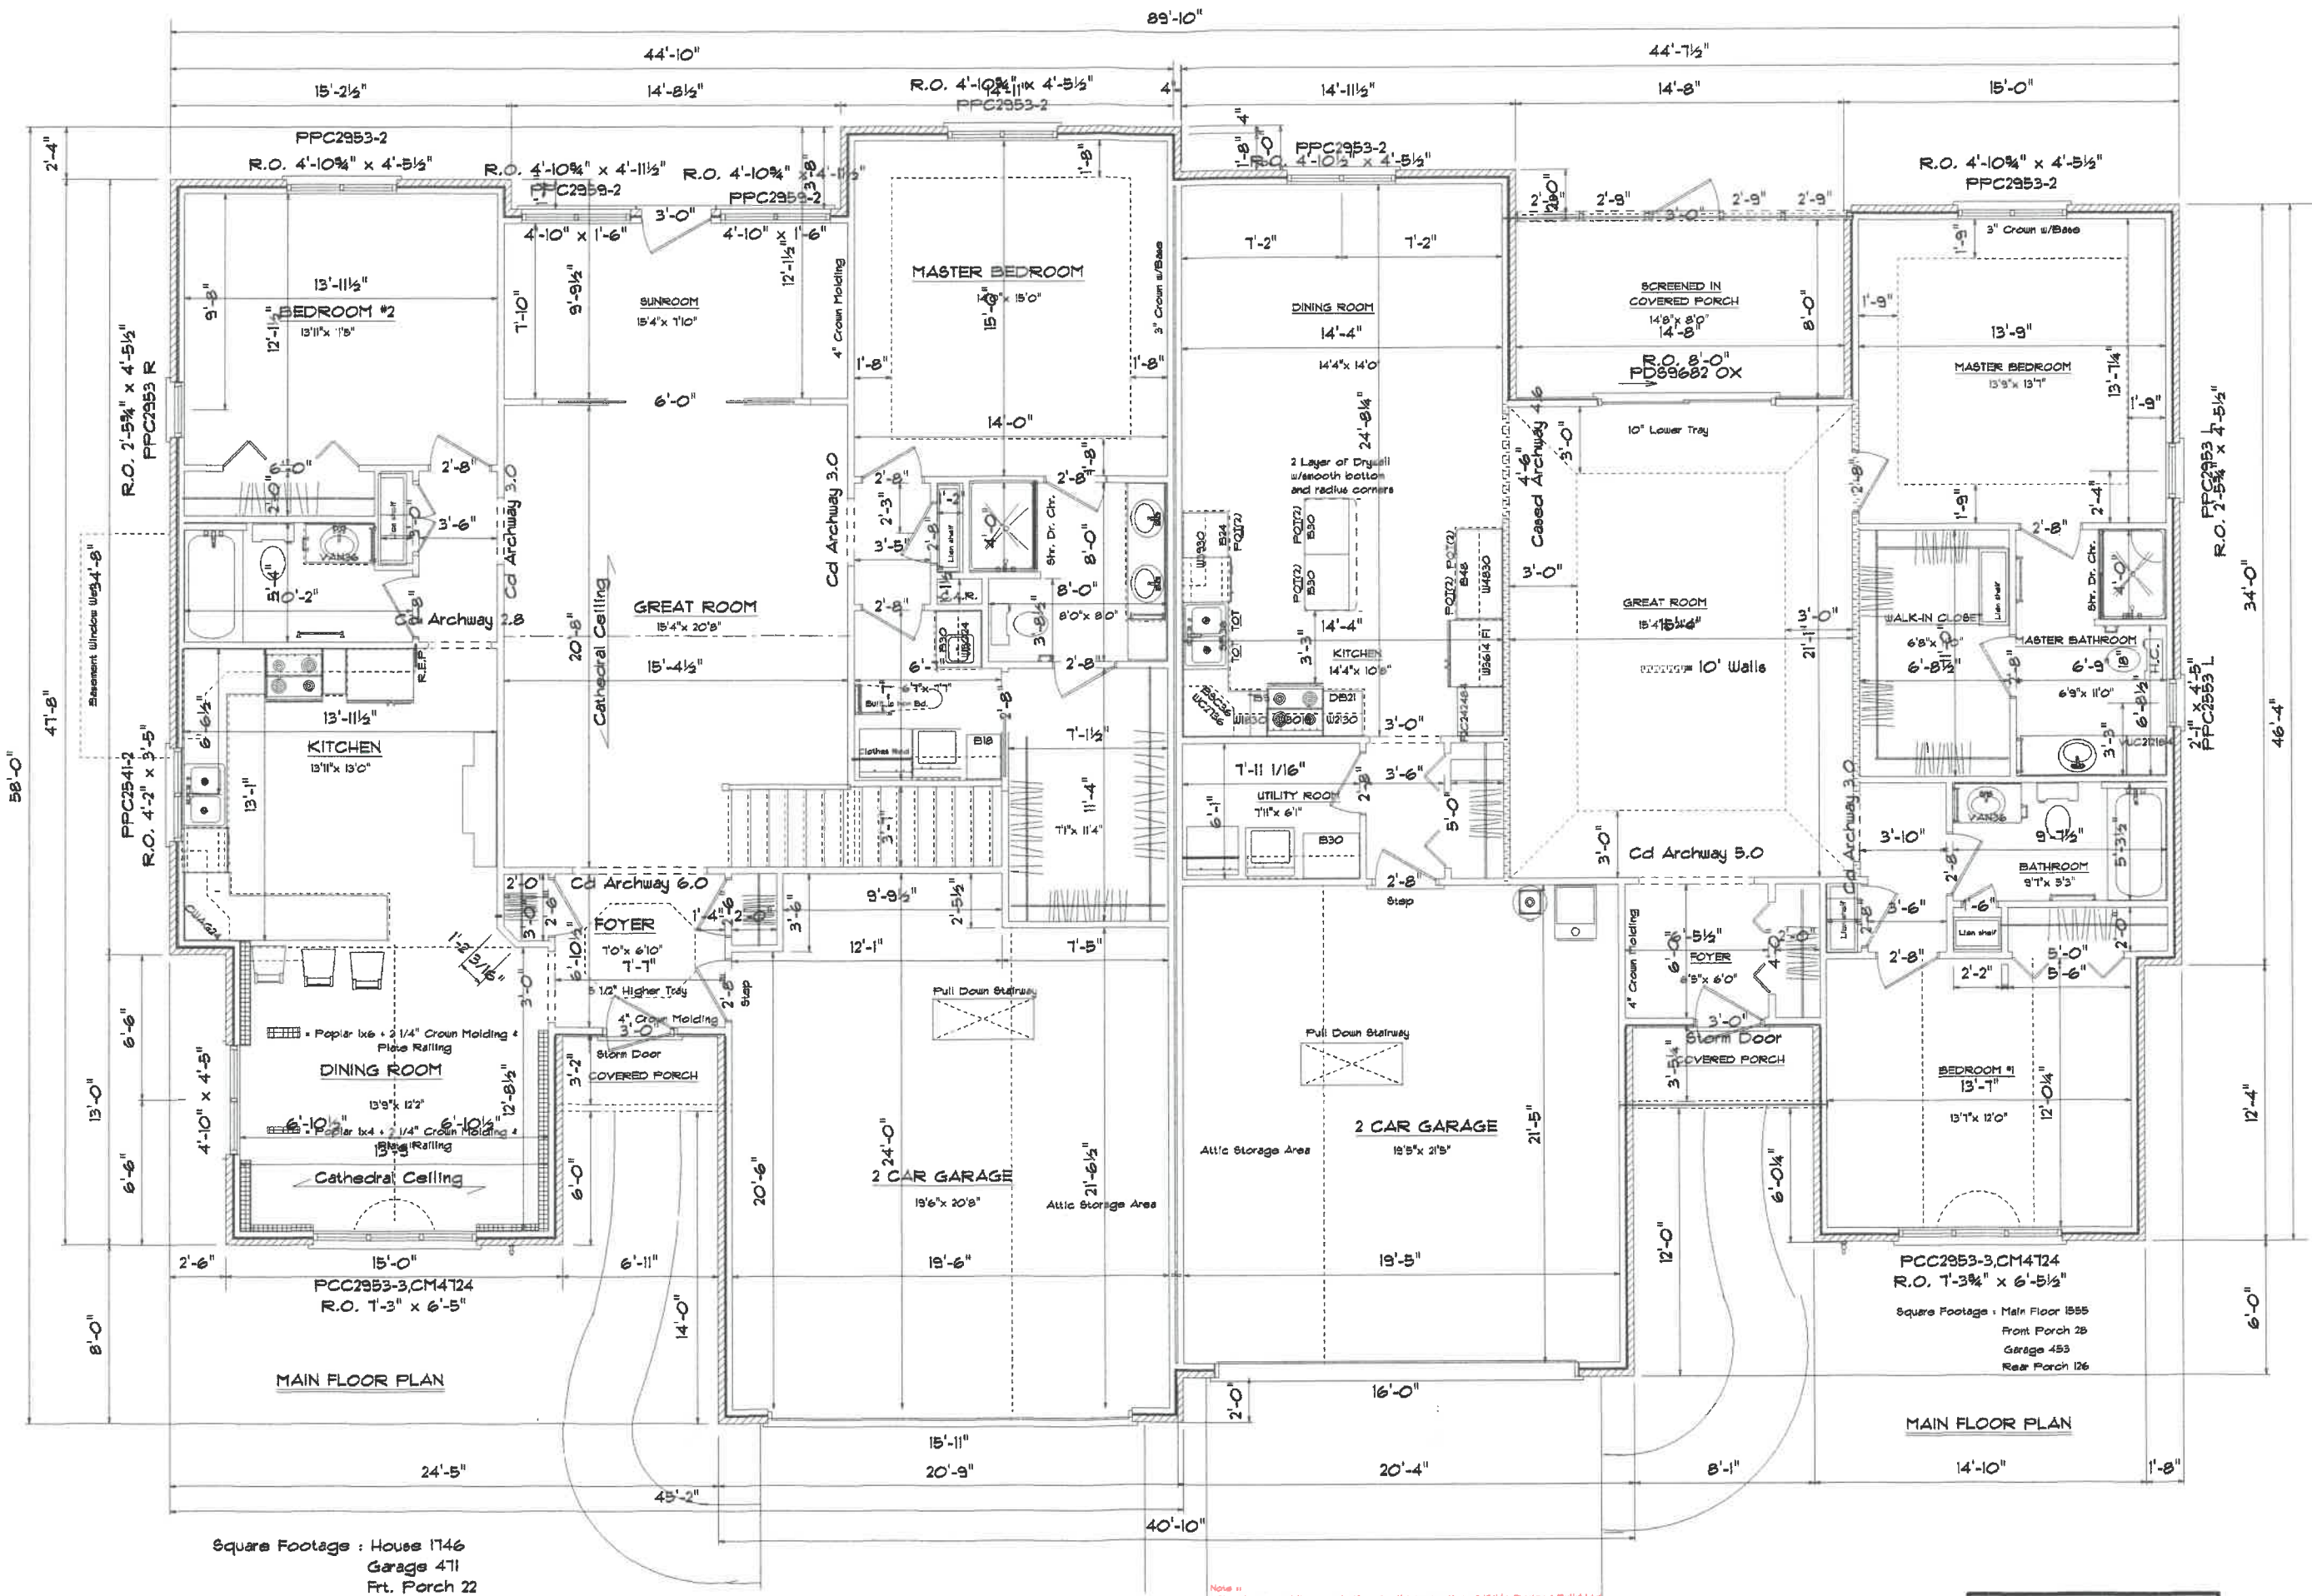

Square Footage : House 1746  
 Garage 471  
 Frt. Porch 22


Note :  
 This drawing and its reproductions are the properties of Kahle Design & Build Ltd. And may not be reproduced, published or used in any way without written permission from Kahle Design & Build Ltd. Building dimensions may vary from prints. In the interest of continuing product improvement Kahle Design & Build reserves the right to alter plans, specifications, materials, designs, appliance features etc. without prior notice. All maps, plans and illustrations are artist or draftsman conceptions and are not necessarily to scale. Square footage are approximate. Plans are drawn by Dave Kahle.

<b>Kahle Design &amp; Build</b>	
Defiance, Oh	Phone 497-4809
Scale: Var./1"=0'	Date: 11/01/05
Mr. Brubaker & Mr. & Mrs. J. Hershberger	
Location: 1166 & 1168 Chelsea Ave. Nap.	







# Chelsea Condominium Phase II

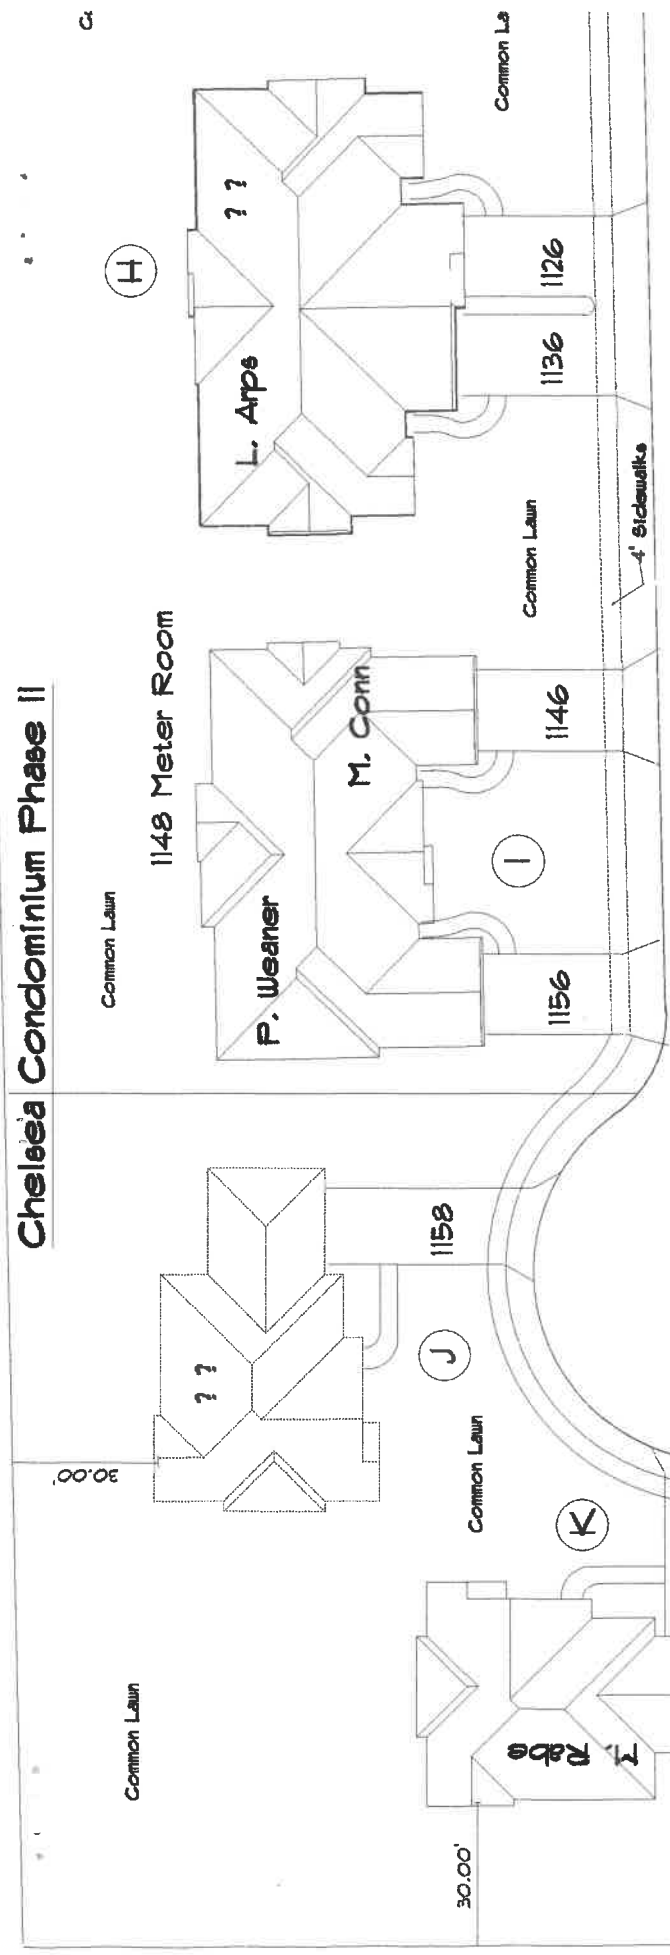

## CHELSEA AVENUE

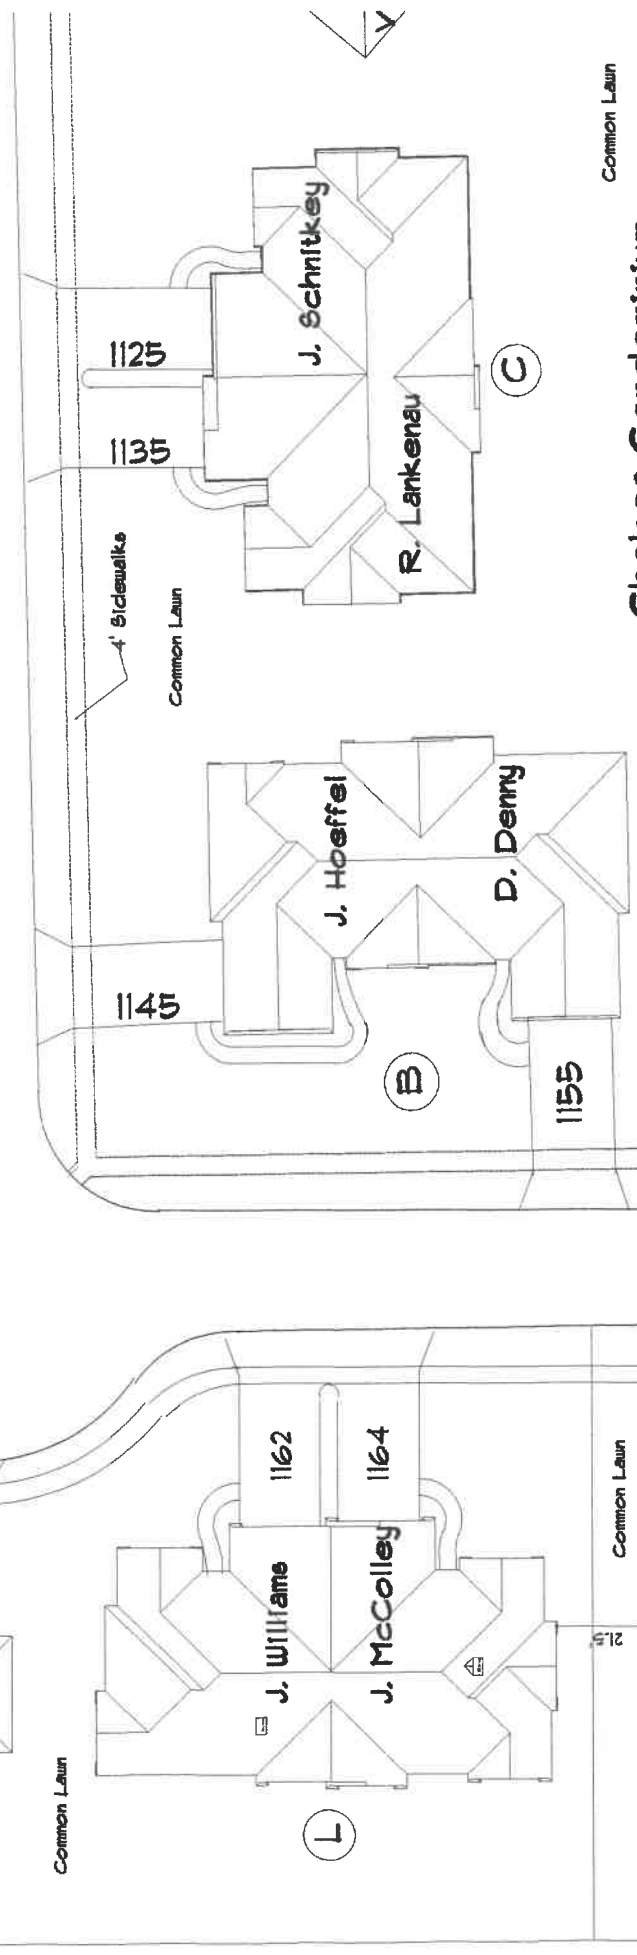

## Chelsea Condominium Phase I

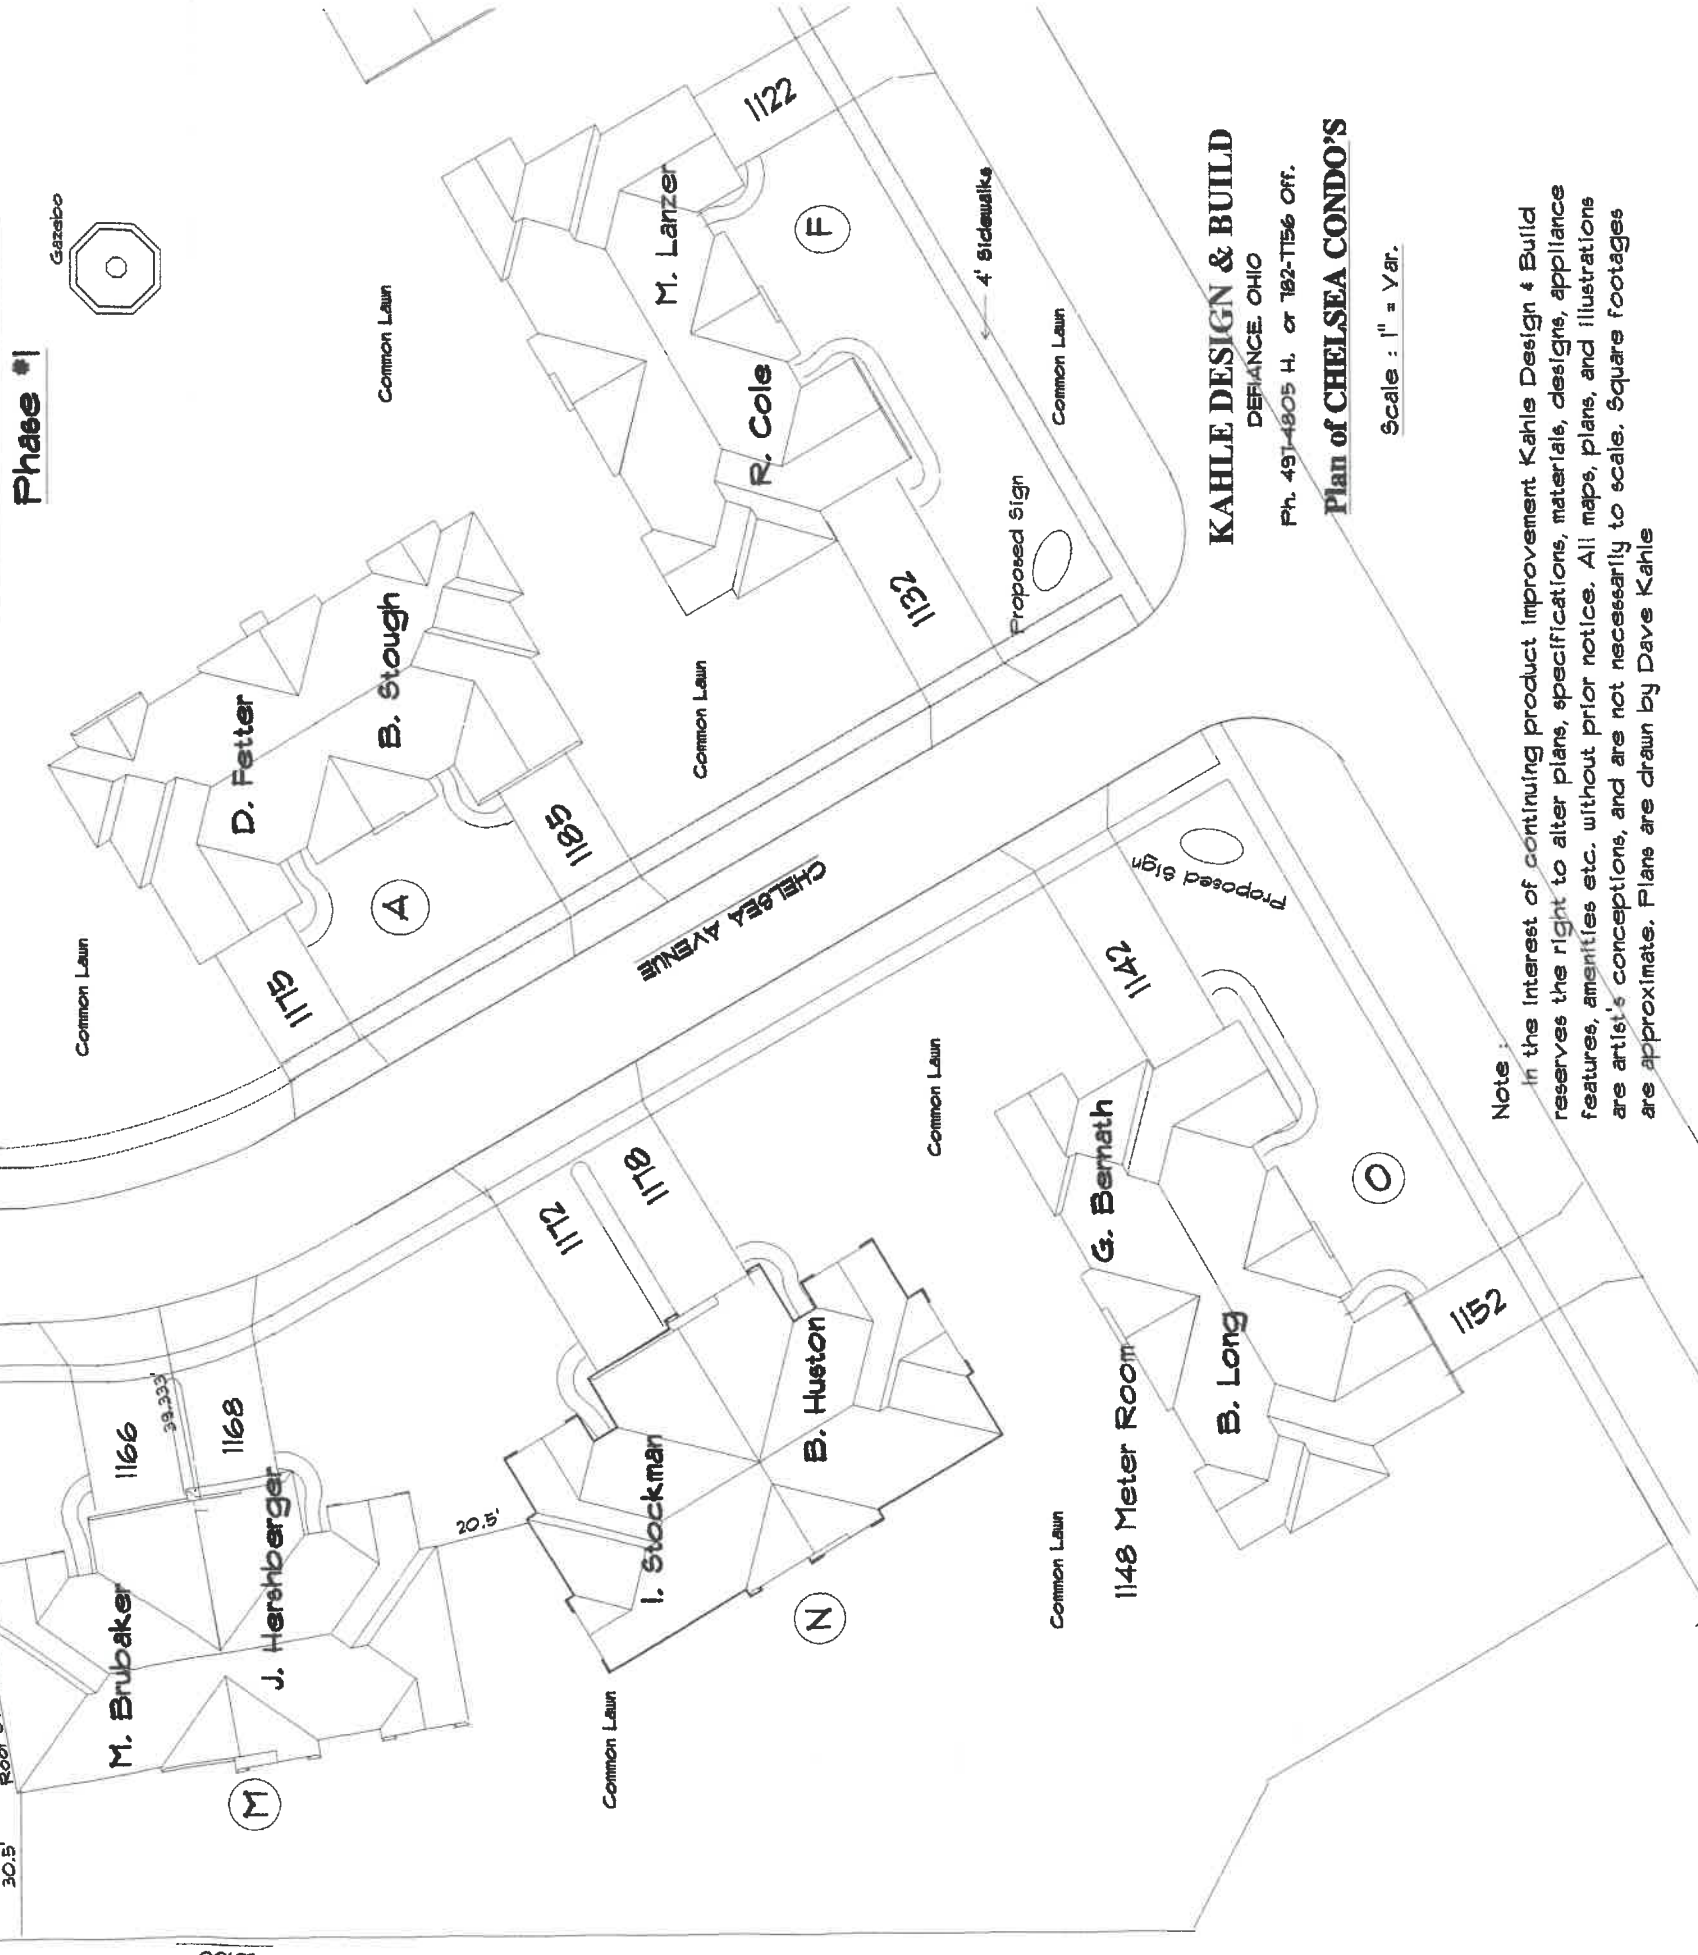

**KAHLE DESIGN & BUILD**  
 DEFIANCE OHIO  
 Ph. 497-4805 H. or 182-T56 Off.  
**Plan of CHELSEA CONDO'S**

Scale : 1" = 10' Var.

**Note :**  
 In the interest of continuing product improvement Kahle Design & Build reserves the right to alter plans, specifications, materials, designs, appliances features, amenities etc. without prior notice. All maps, plans, and illustrations are artist's conceptions, and are not necessarily to scale. Square footages are approximate. Plans are drawn by Dave Kahle