


FRONT ELEVATION

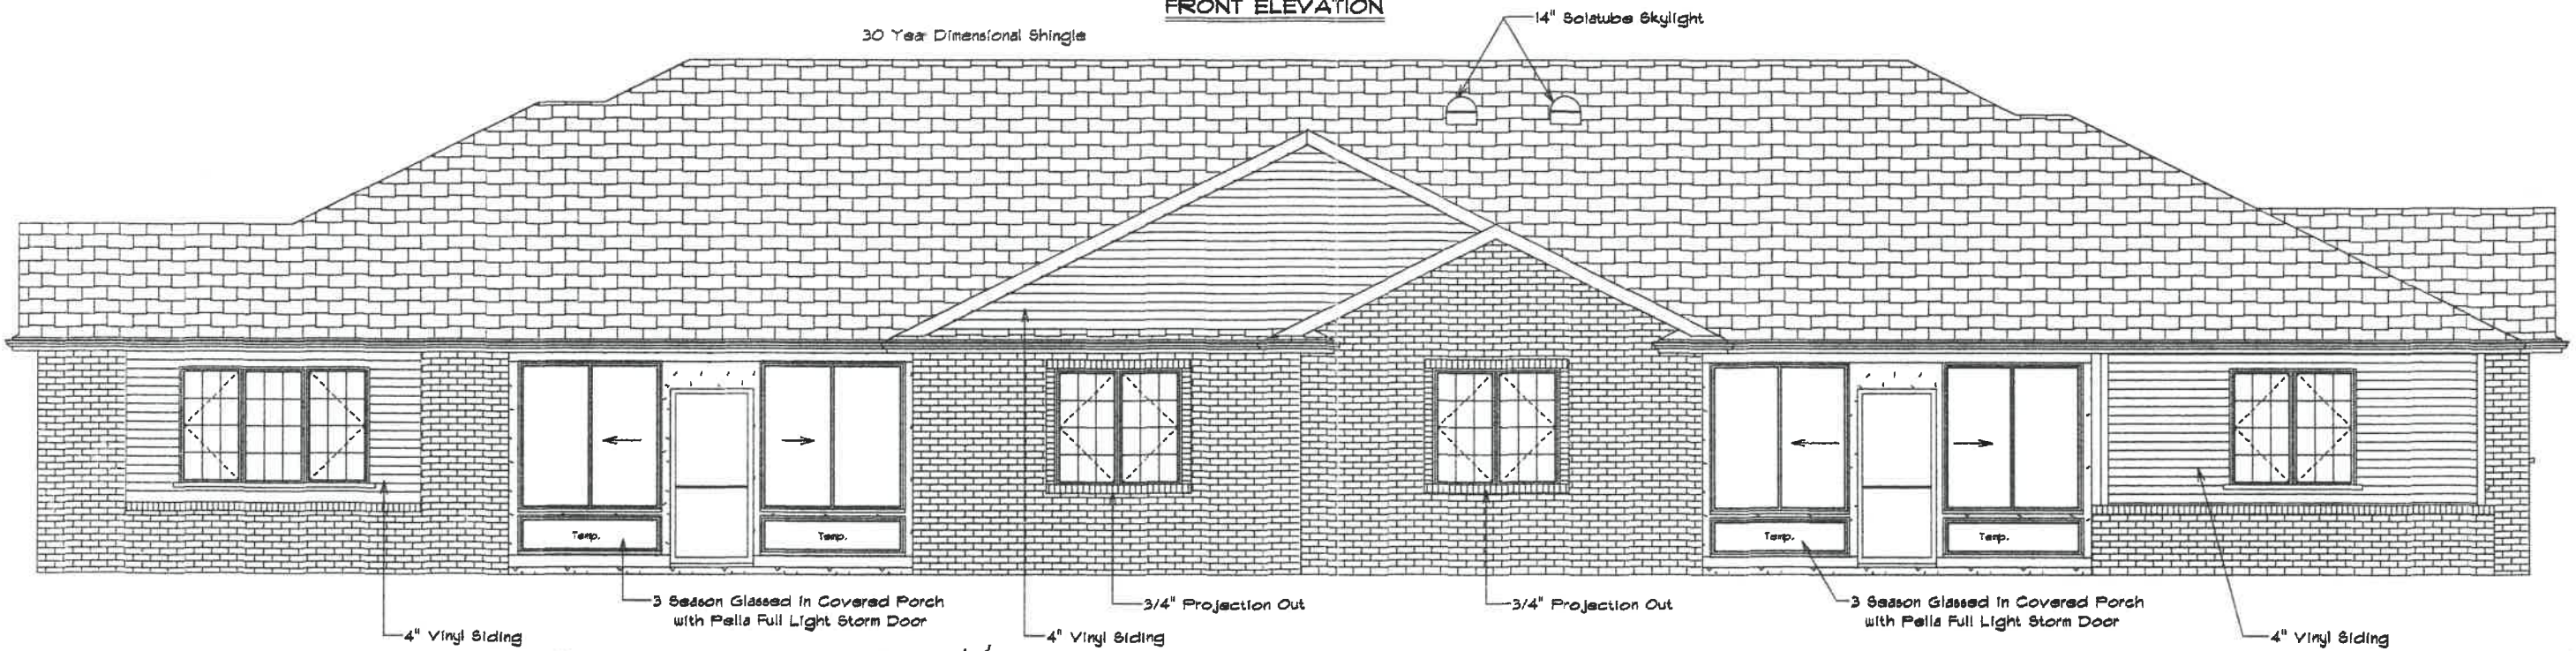

REAR ELEVATION



Marilyn Huston Dec. 8, 04
Robert E. Huston 12/08/04

1178 CHELSEA AVENUE

Note:
 This drawing and its reproductions are the properties of Kahle Design & Build Ltd. And may not be reproduced, published or used in any way without written permission from Kahle Design & Build Ltd.. Building dimensions may vary from prints. In the interest of continuing product improvement Kahle Design & Build reserves the right to alter plans, specifications, materials, designs, appliance features etc. without prior notice. All maps, plans and illustrations are artists or draftsman conceptions and are not necessarily to scale. Square footage are approximate. Plans are drawn by David Kahle.


David Kahle 12/8/04

Kahle Design & Build	
Defiance, Oh	Phone 497-4805
Scale: Var. 1/2"	Date 12-1-04
Huston / Stockman	
Location: 1178 & 1172 Chelsea Ave., Nac	

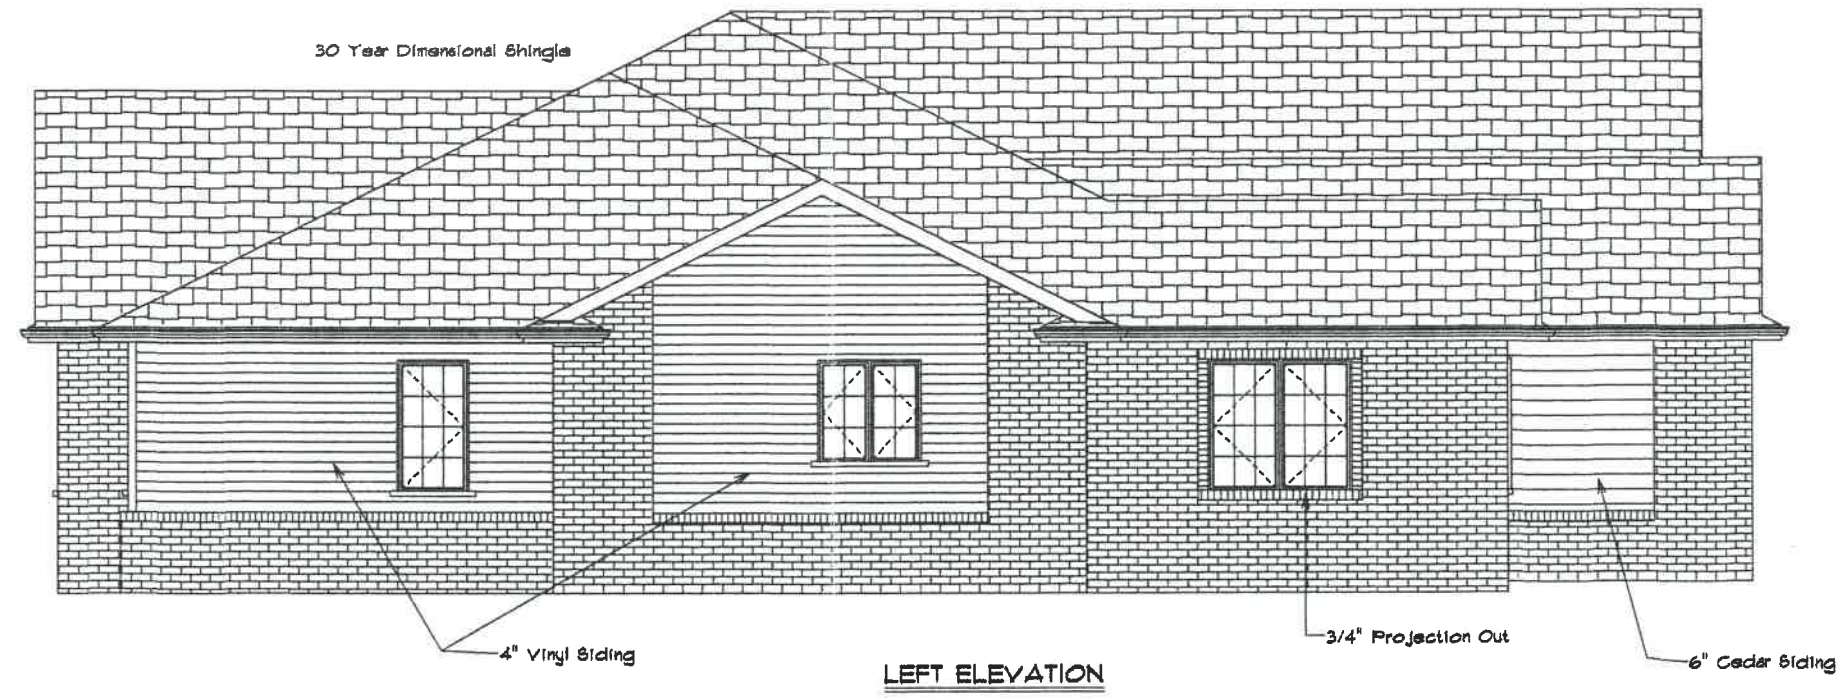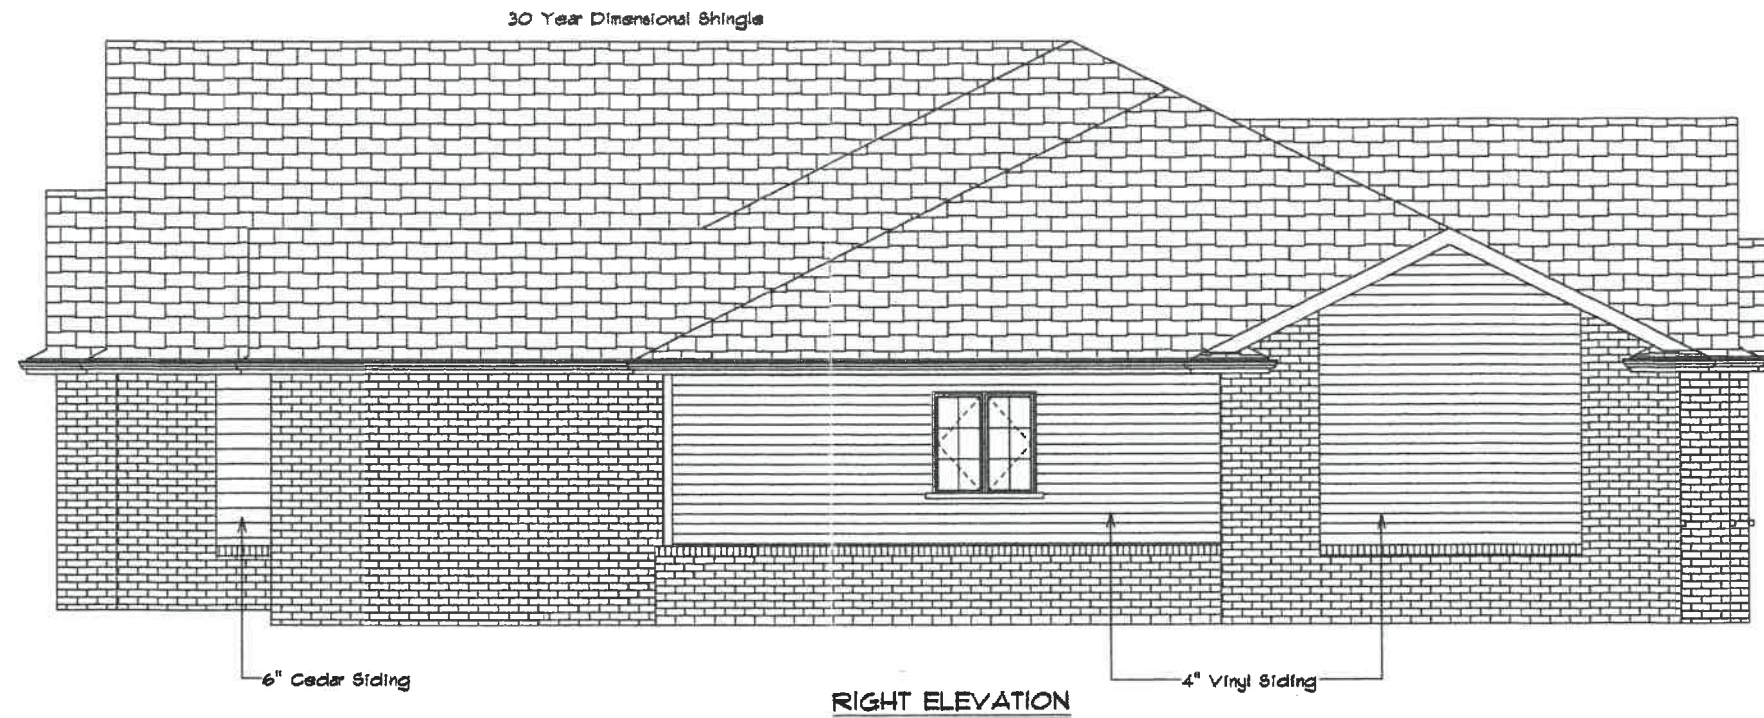

Note:
 This drawing and its reproductions are the properties of Kahle Design & Build Ltd. And may not be reproduced, published or used in any way without written permission from Kahle Design & Build Ltd. Building dimensions may vary from prints. In the interest of continuing product improvement Kahle Design & Build reserves the right to alter plans, specifications, materials, designs, appliance features etc. without prior notice. All maps, plans and illustrations are artists or draftsman conceptions and are not necessarily to scale. Square footage are approximate. Plans are drawn by Dave Kahle.

Kahle Design & Build	
Defiance, Oh	Phone 431-4805
Scale: Var./1" = 0'	Date: 12-1-04
Huston / Stockman	
Location: 1178 & 1172 Chelsea Ave., Nap.	

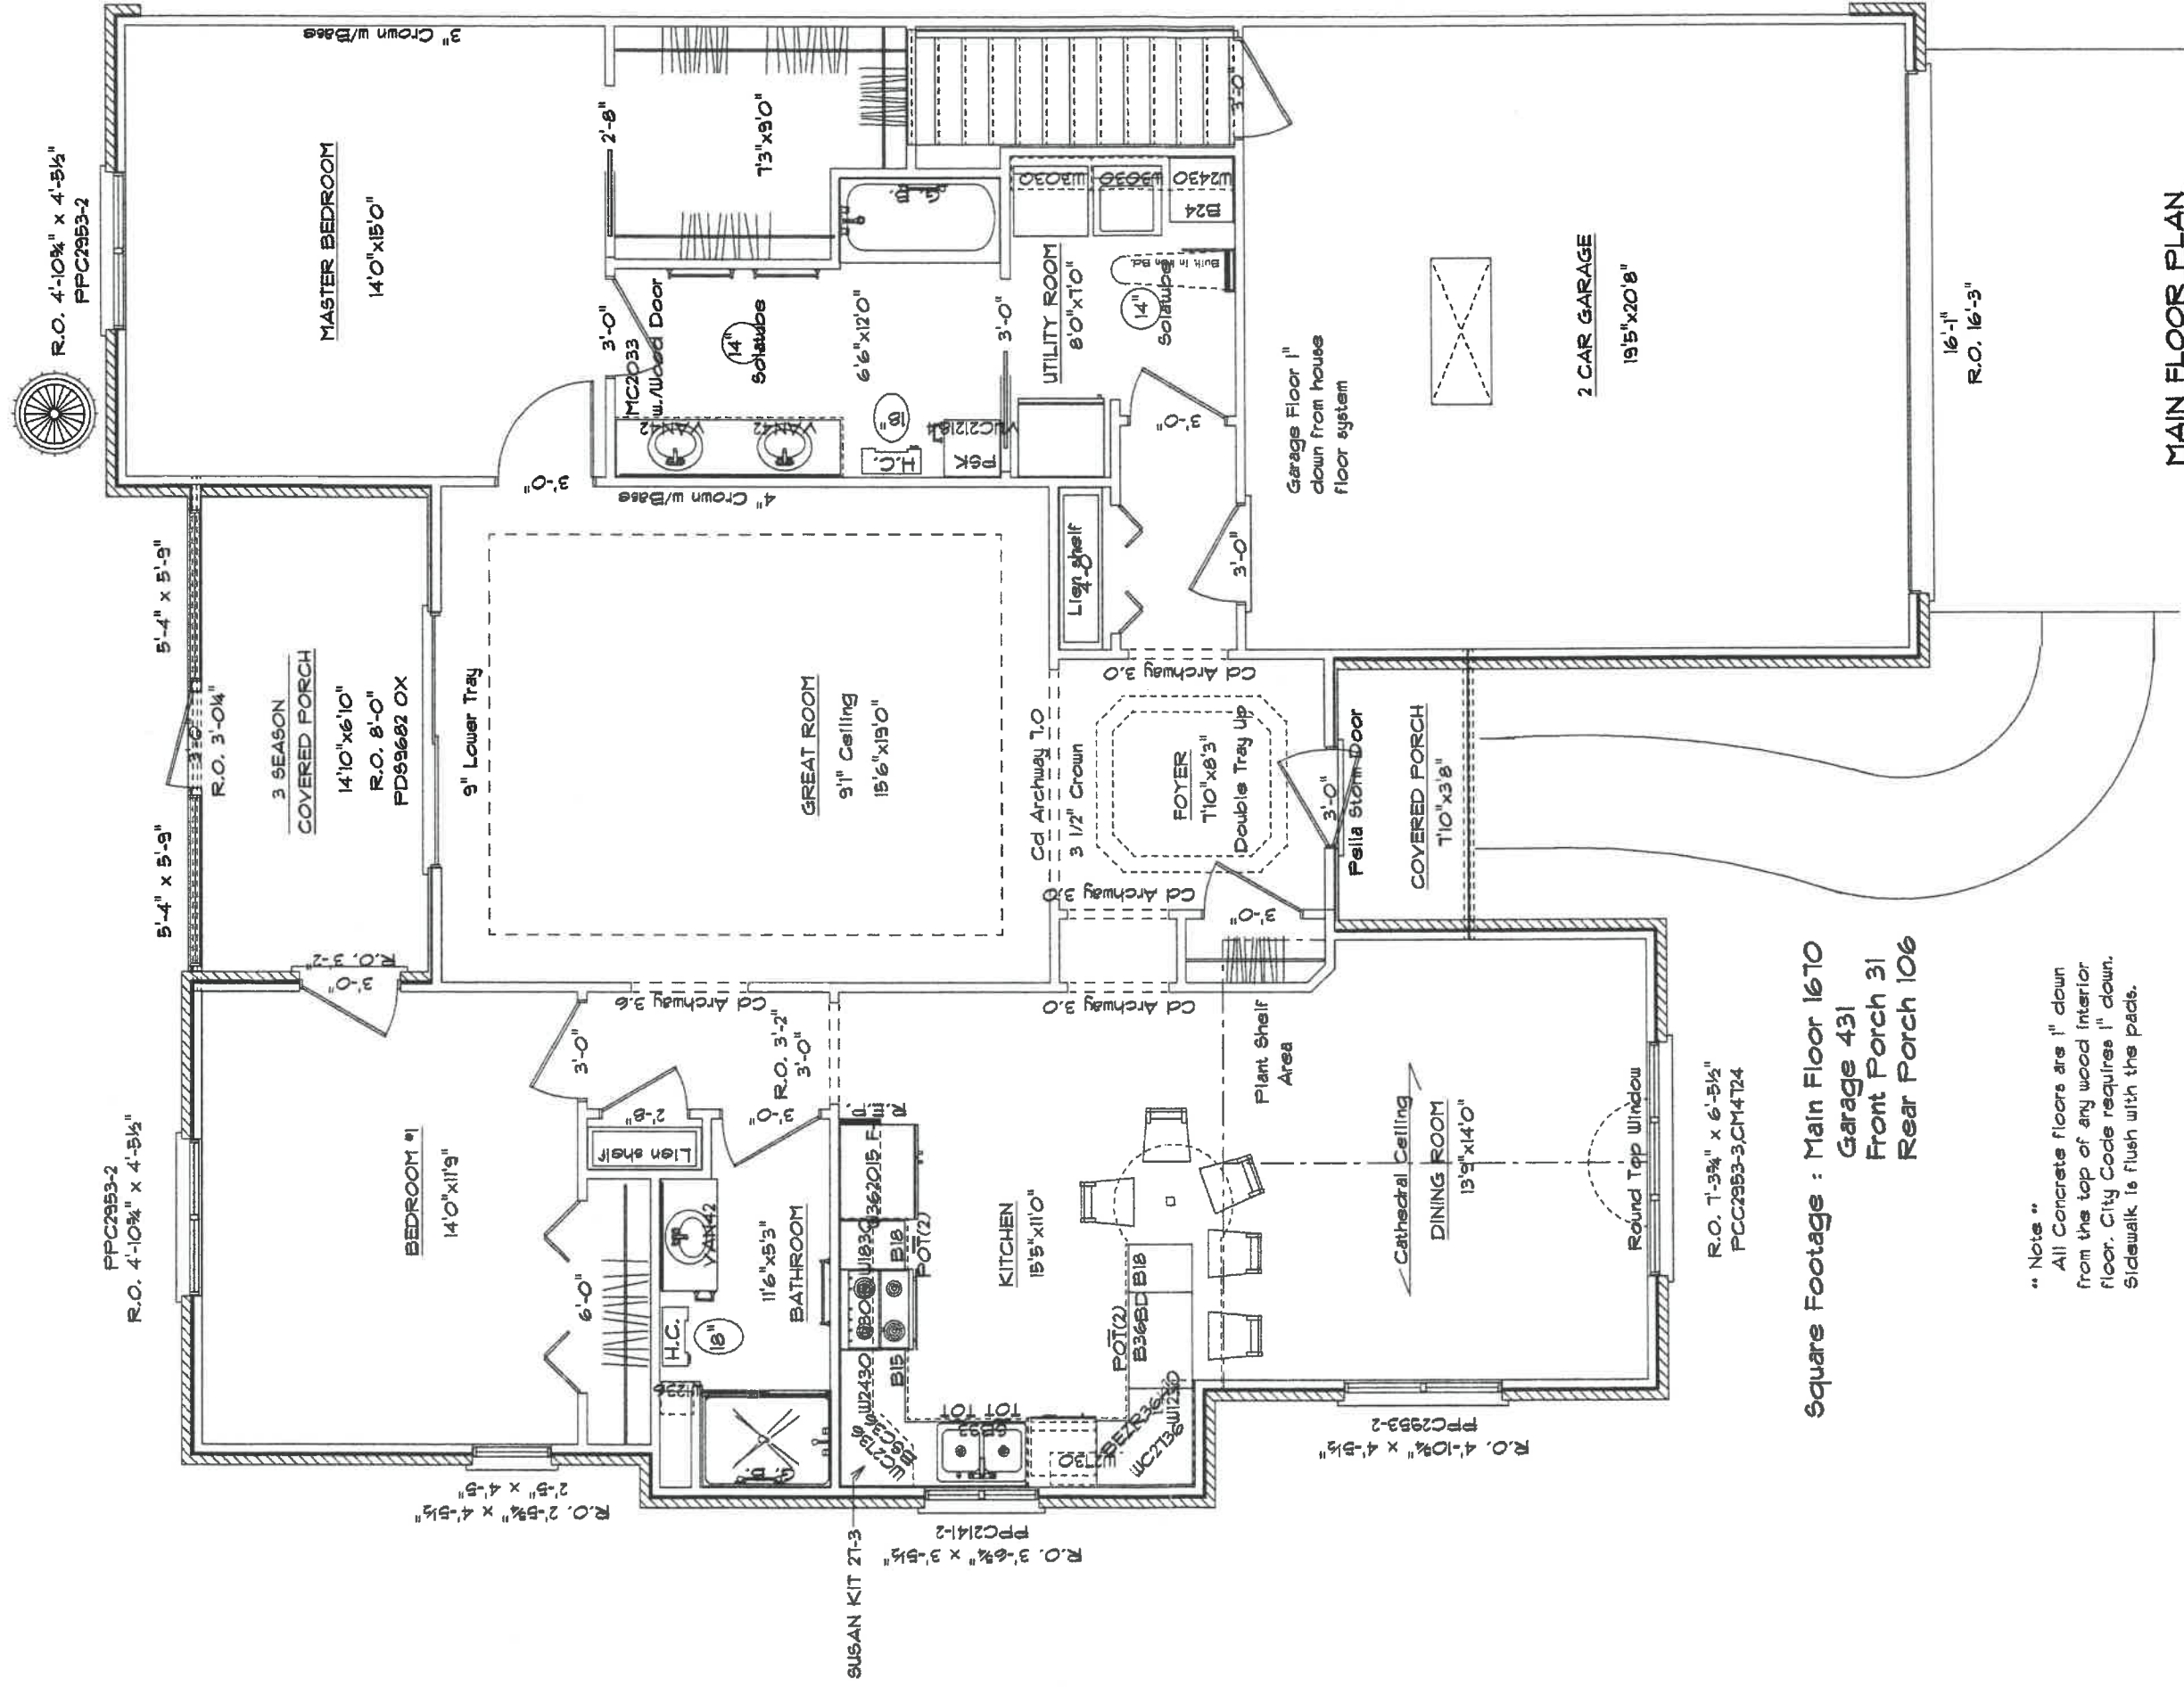


Square Footage : Main Floor 1670
 Garage 431
 Front Porch 31
 Rear Porch 106

" Note "
 All Concrete floors are 1" down from the top of any wood interior floor. City Code requires 1" down. Sidewalk is flush with the pads.

MAIN FLOOR PLAN

Note :
 This drawing and its reproductions are the properties of Kahle Design & Build Ltd. And may not be reproduced, published or used in any way without written permission from Kahle Design & Build Ltd.. Building dimensions may vary from prints. In the interest of continuing product improvement Kahle Design & Build reserves the right to alter plans, specifications, materials, design, appliance features etc. without prior notice. All mfg. plans and illustrations are artist or draftsman conceptions and are not necessarily to scale. Square footages are approximate. Plans are drawn by Dave Kahle.

Kahle Design & Build	
Defiance, Oh	Phone 497-4805
Scale: Var.'s'0"	Date 12-1-04
Mr. & Mrs. Robert Huston	
Location : 1178 Chelsea Ave., Nap.	

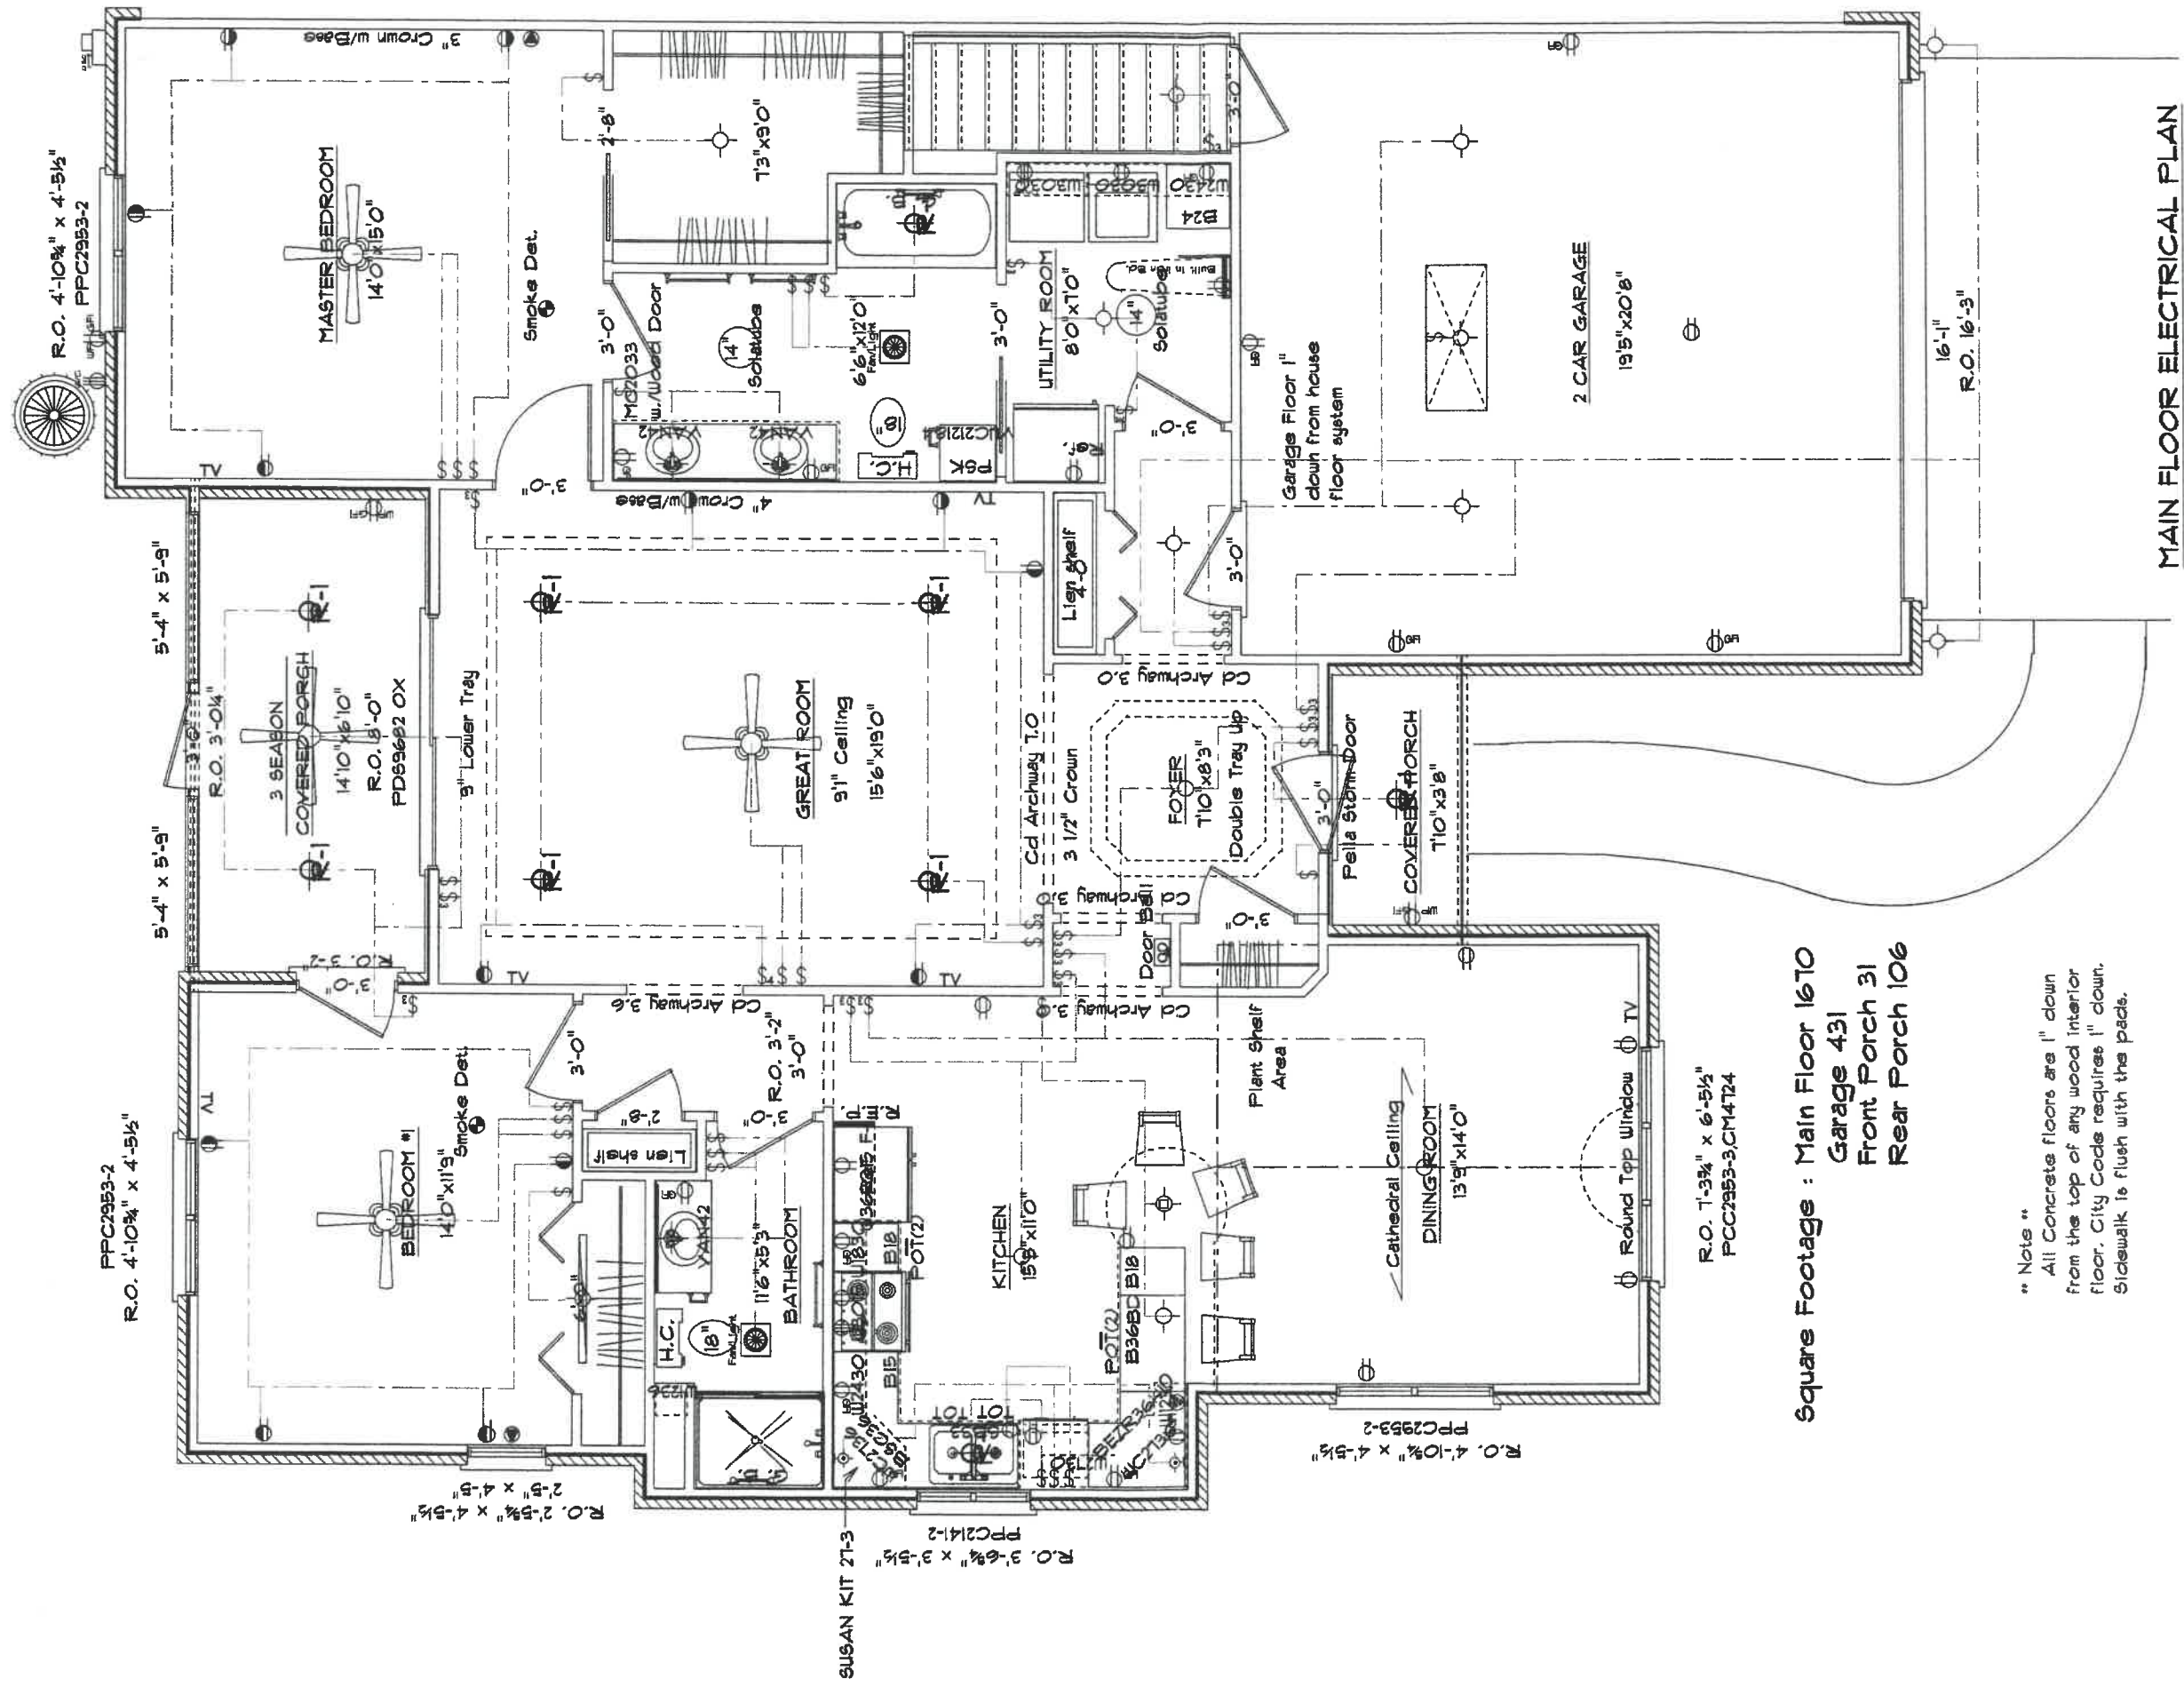

MAIN FLOOR ELECTRICAL PLAN

Square Footage : Main Floor 1670
 Garage 431
 Front Porch 31
 Rear Porch 106


R.O. 1'-3 3/4" x 6'-5 1/2"
 PCC2953-3, CM4724

" Note "
 All Concrete floors are 1" down from the top of any wood interior floor. City Code requires 1" down. Sidewalk is flush with the pads.

Note :
 This drawing and its reproductions are the properties of Kahle Design & Build Ltd. And may not be reproduced, published or used in any way without written permission from Kahle Design & Build Ltd.. Building dimensions may vary from prints. In the interest of continuing product improvement Kahle Design & Build reserves the right to alter plans, specifications, materials, designs, appliance features and, without prior notice. All maps, plans and illustrations are artistic or draftsmen conceptions and are not necessarily to scale. Square footage are approximate. Plans are drawn by Dave Kahle.

Kahle Design & Build	
Defiance, Oh	Phone 457-4909
Scales: Var. 1/0"	Date 12-1-04
Mr. & Mrs. Robert Huston	
Location : 117B Chelsea Ave., Nap.	


2" Brick Ledger

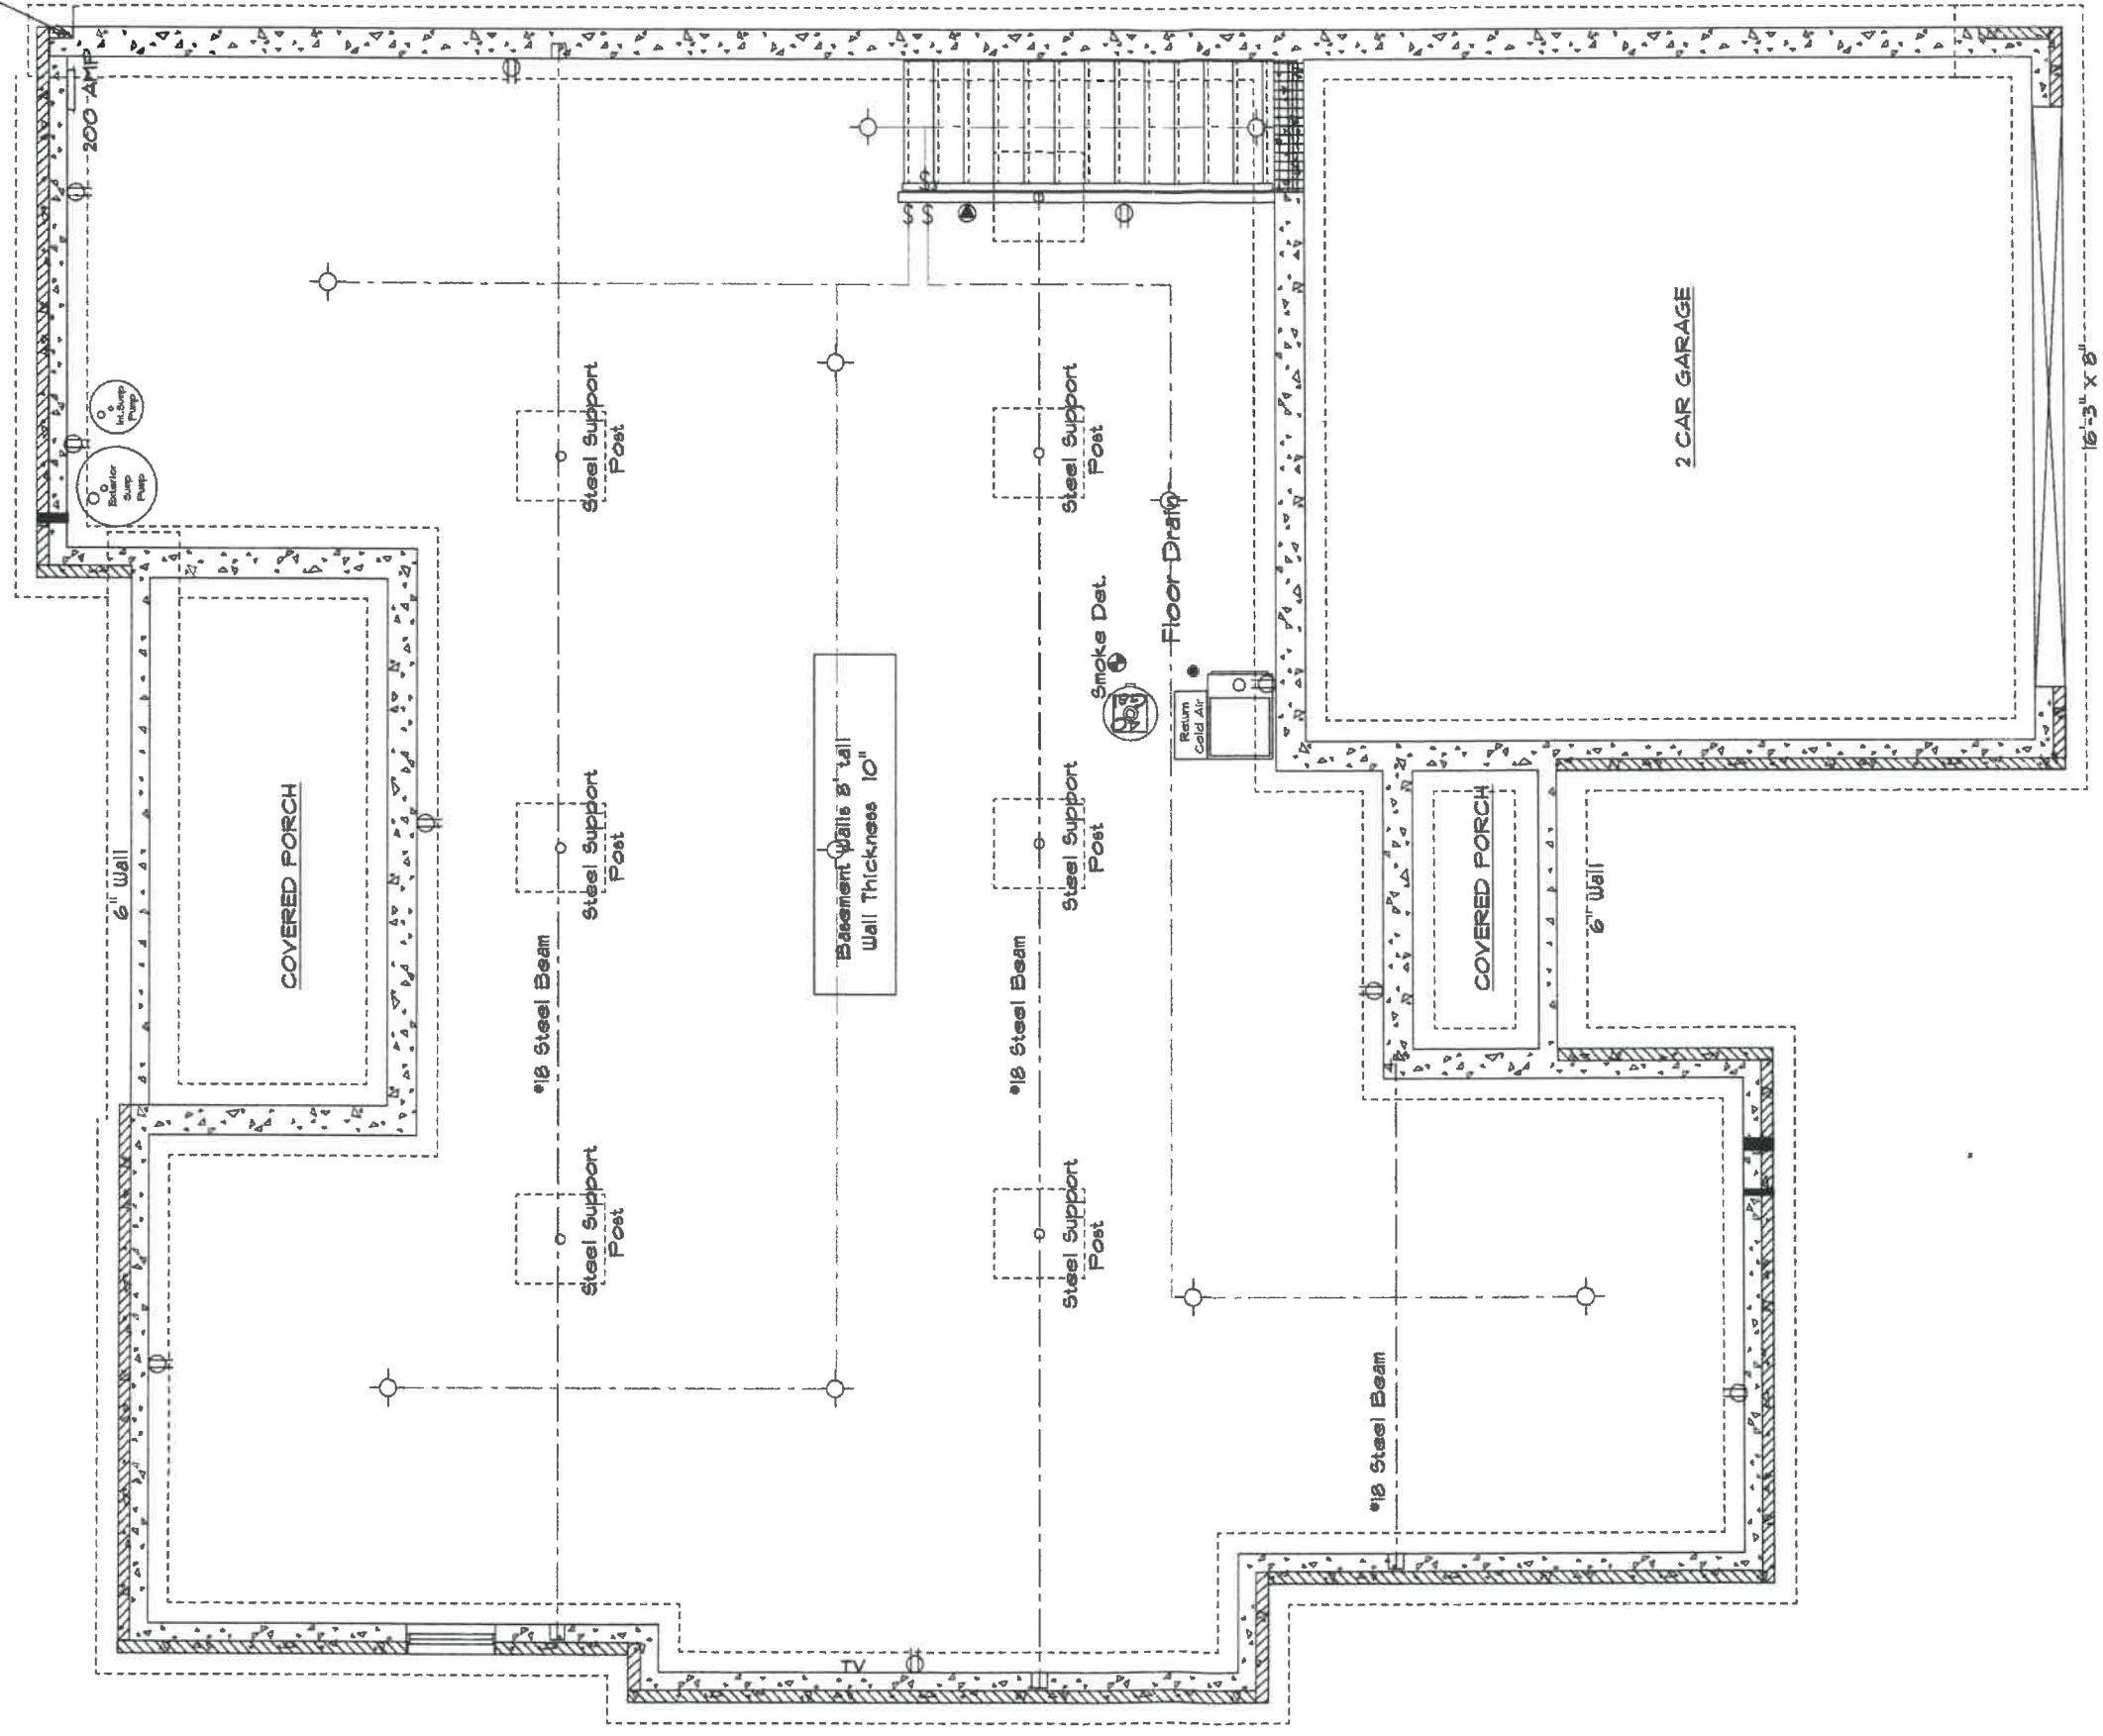

BASEMENT ELECTRICAL PLAN

Note :
 This drawing and its reproductions are the properties of Kahle Design & Build Ltd. And may not be reproduced, published or used in any way without written permission from Kahle Design & Build Ltd. Building dimensions may vary from prints. In the interest of continuing product improvement Kahle Design & Build reserves the right to alter plans, specifications, materials, designs, appliance features etc. without prior notice. All maps, plans and illustrations are artist or draftsman conceptions and are not necessarily to scale. Square footage are approximate. Plans are drawn by Dave Kahle.


Kahle Design & Build	
Defiance, Oh	Phone 497-4805
Scale: Var. 1/8"	Date 12-1-04
Mr. & Mrs. Robert Huston	
Location : 1178 Chelsea Ave., Nap.	

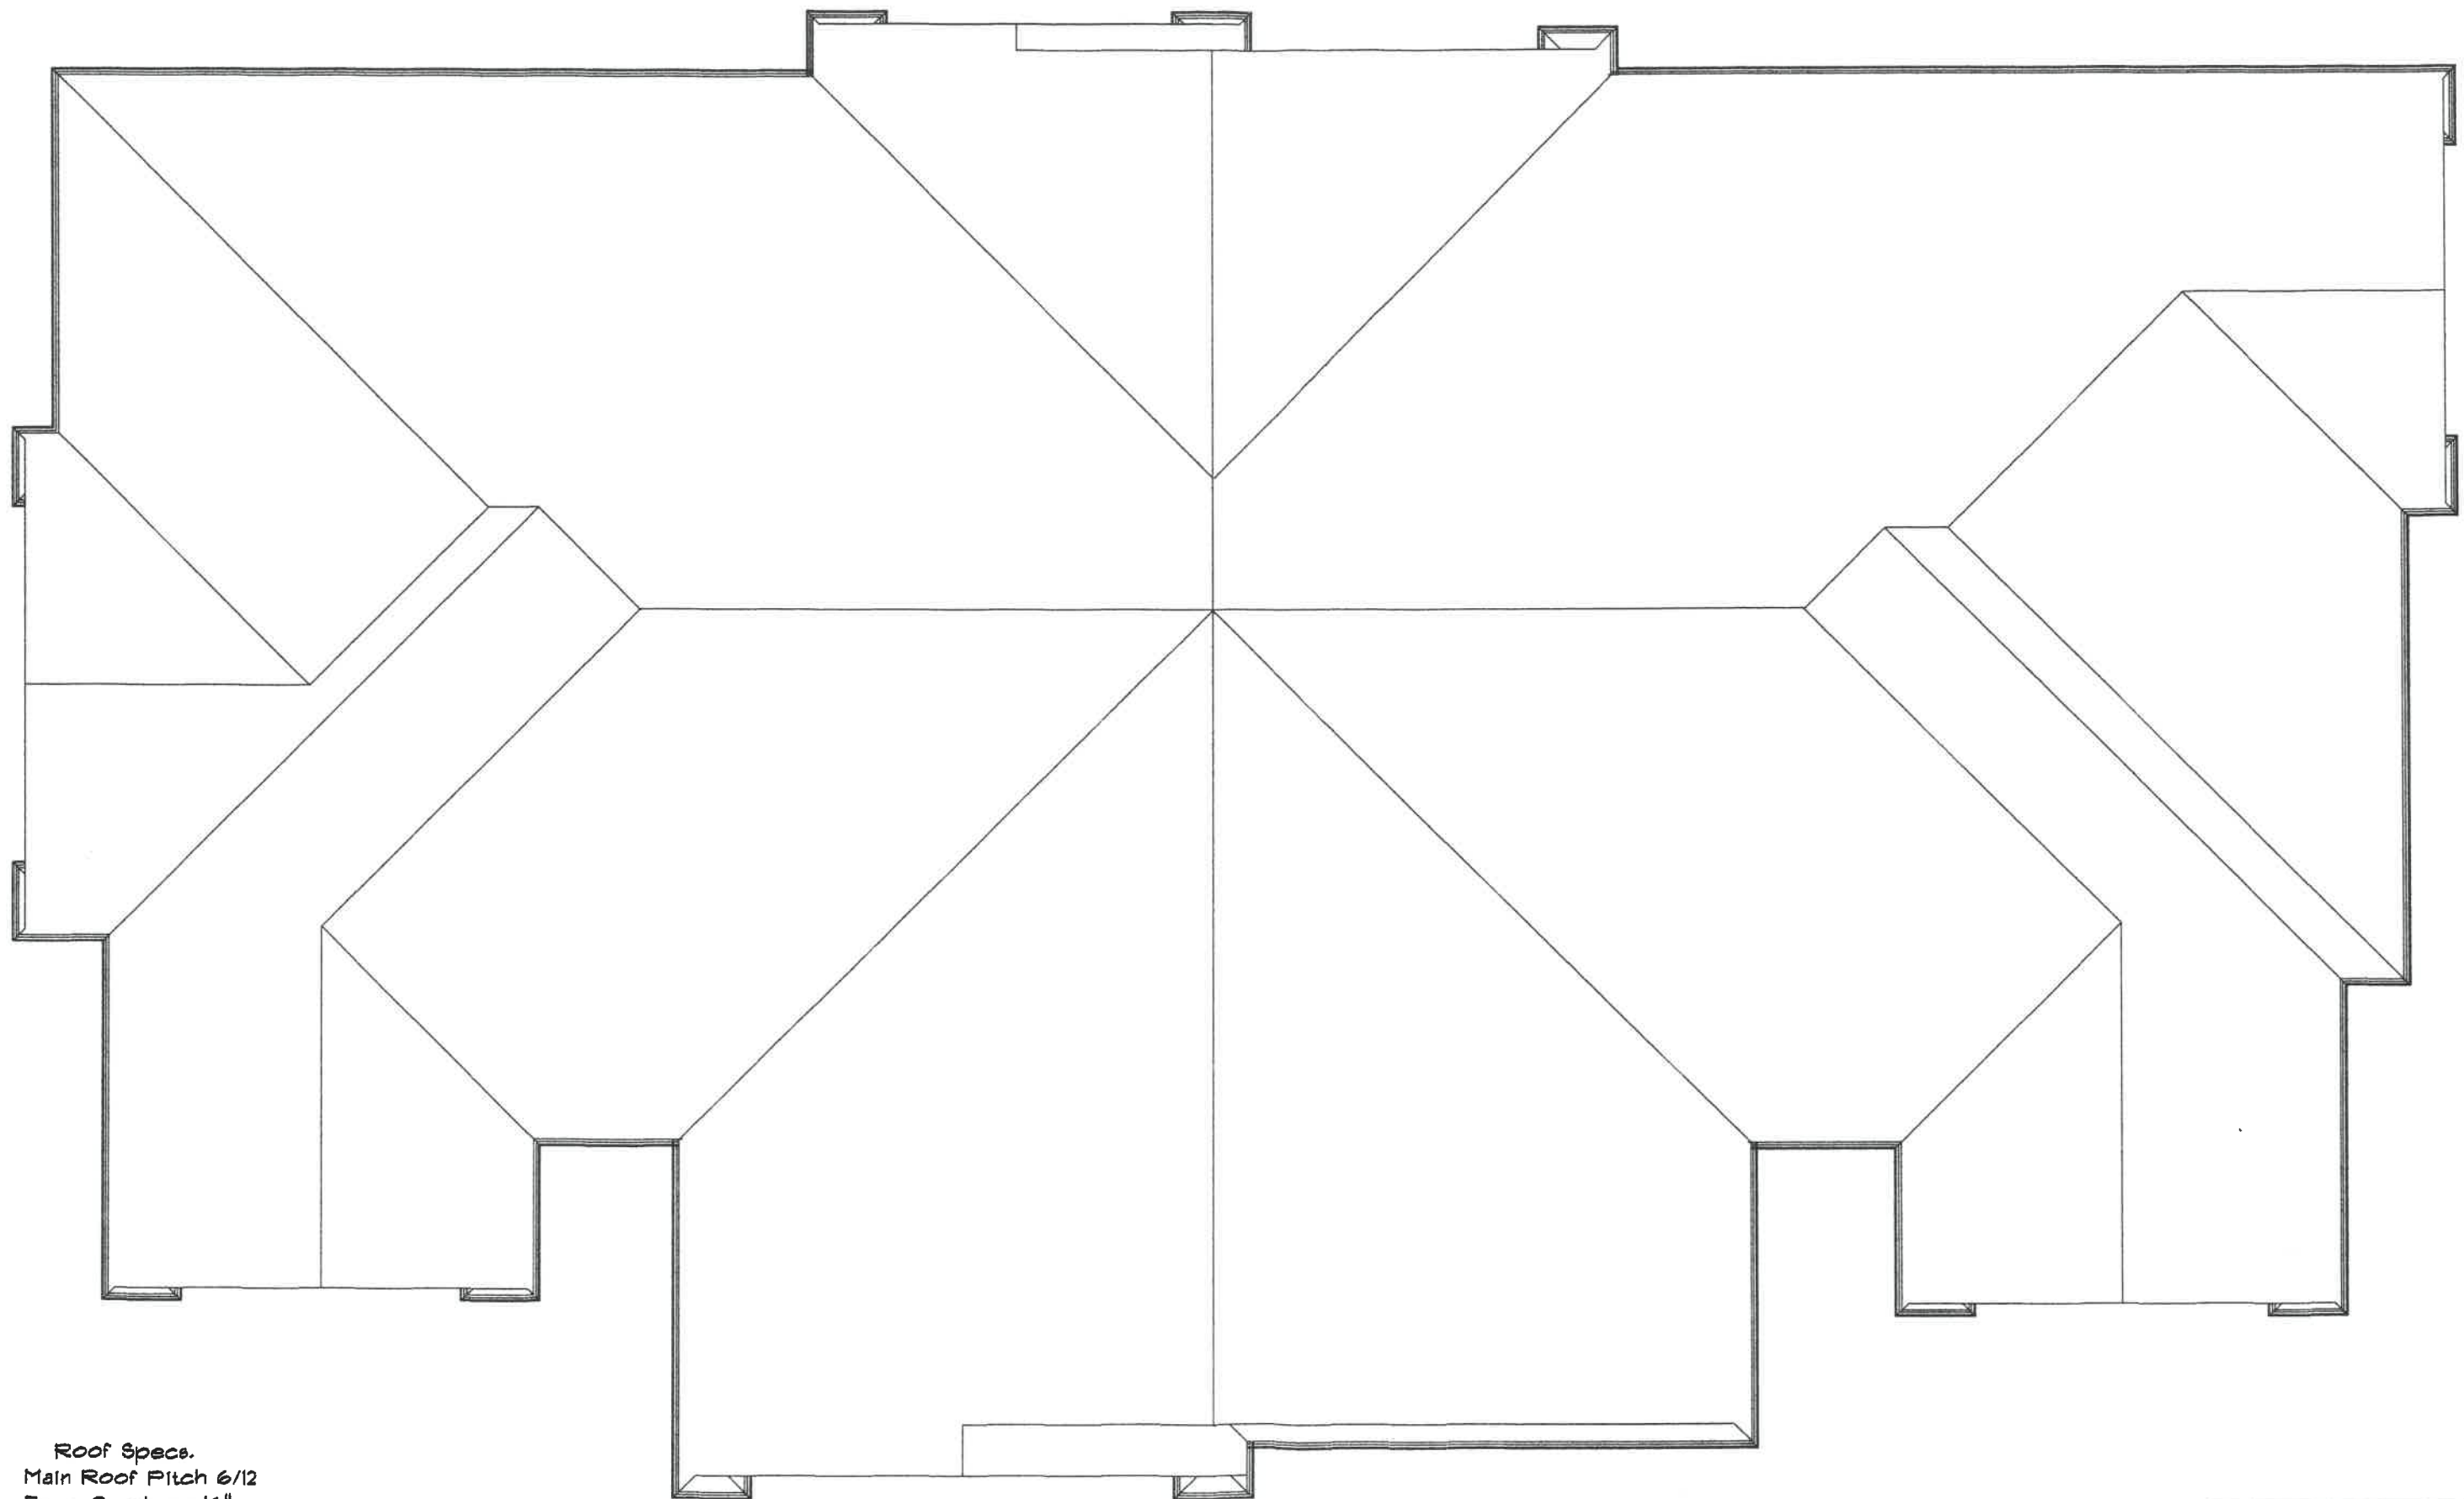

Roof Specs.
 Main Roof Pitch 6/12
 Eave Overhang 16"
 Gable Overhang 8"
 Brick Gable Overhang 13" (Rough)
 Degrees of Roof Pitch 26.5
 Heel Height 6"

Note
 This drawing and its reproductions are the properties of Kahle Design & Build Ltd.
 And may not be reproduced, published or used in any way without written permission
 from Kahle Design & Build Ltd. Building dimensions may vary from prints. In the interest
 of continuing product improvement Kahle Design & Build reserves the right to alter plans,
 specifications, materials, designs, appliance features etc. without prior notice. All maps, plans
 and illustrations are artists or draftsman conceptions and are not necessarily to scale.
 Square footage are approximate. Plans are drawn by Dave Kahle.

Kahle Design & Build	
Defiance, Oh	Phone 437-4805
Scale: Var. 1/8"	Date 12-1-04
Huston / Stockman Condo	
Location : 1118/1172 Chelsea Ave., Nap.	

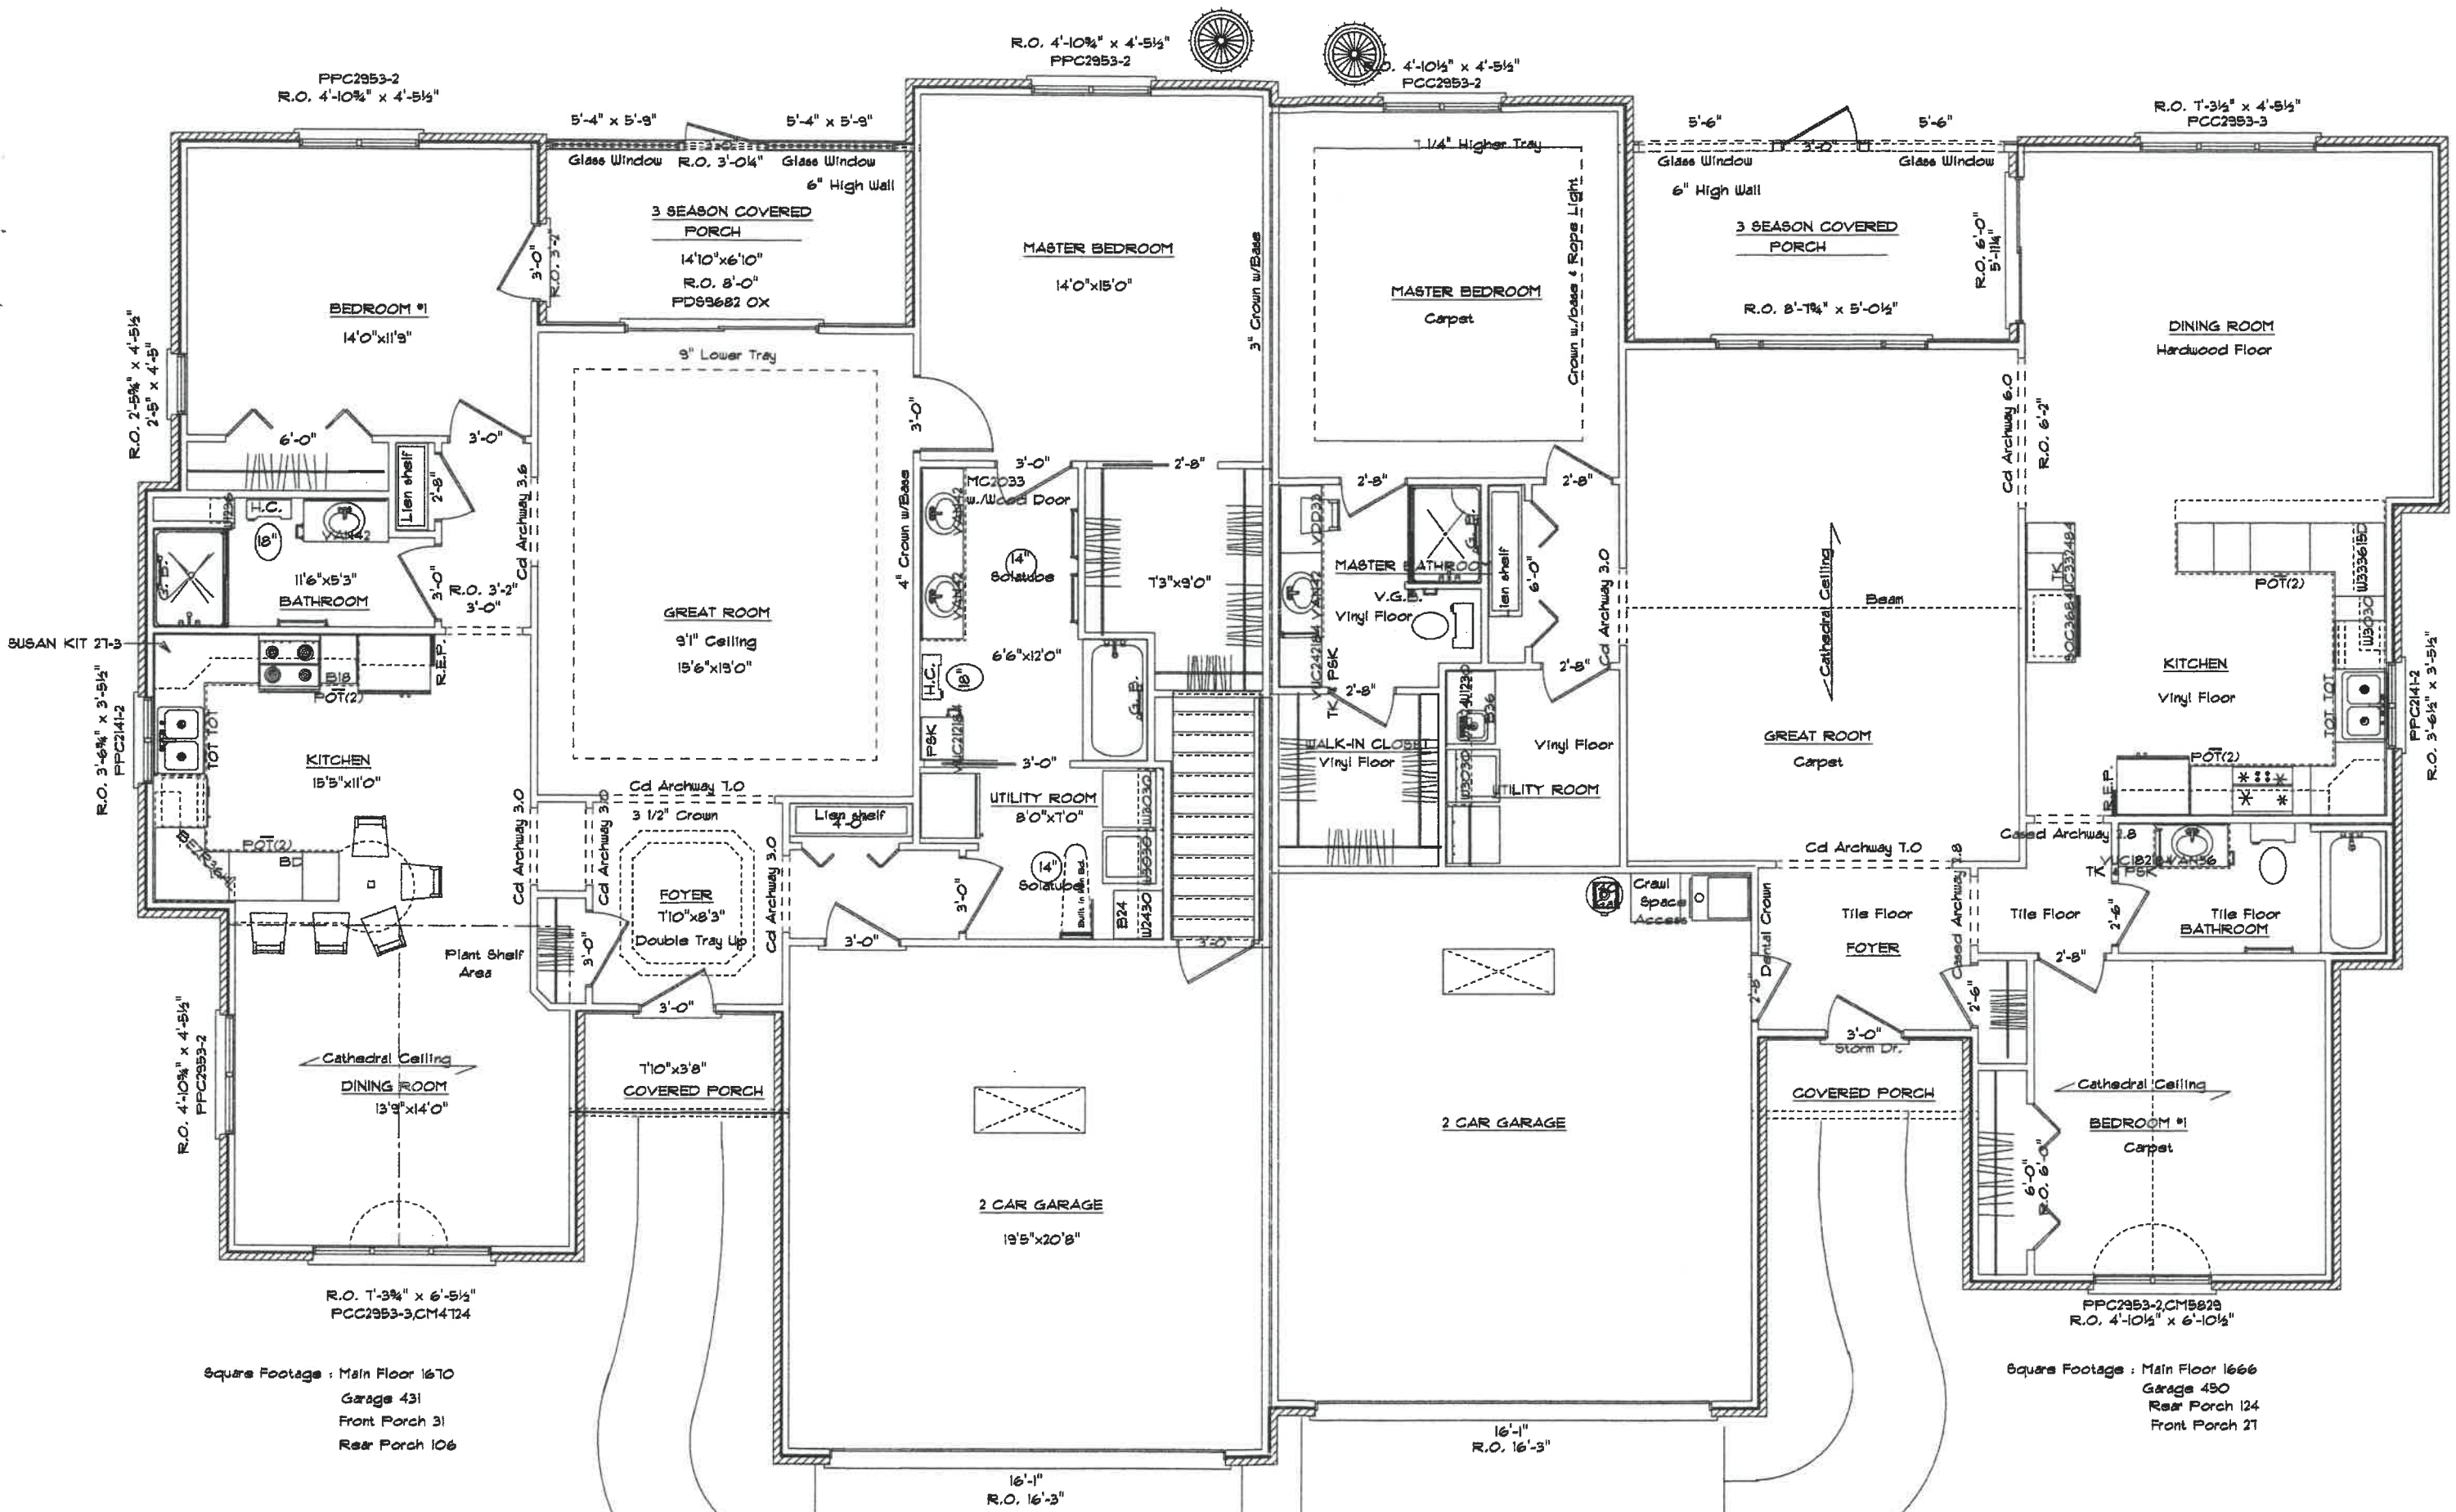

Square Footage : Main Floor 1670
 Garage 431
 Front Porch 31
 Rear Porch 106

Square Footage : Main Floor 1666
 Garage 480
 Rear Porch 124
 Front Porch 21

Kahle Design & Build	
Defiance, Oh	Phone 497-4805
Scale: Var. 1/8" = 1'-0"	Date 12-1-04
Mr. & Mrs. Robert Huston	
Location : 1178 Chelsea Ave., Nap.	


Kahle Design & Build	
Defiance, Oh	Phone 497-4805
Scale: Var. 1/8" = 1'-0"	Date 10-26-04
Ms. Irene Stockman	
Location : 1172 Chelsea Ave., Nap.	

Note:
 This drawing and its reproductions are the properties of Kahle Design & Build Ltd.
 And may not be reproduced, published or used in any way without written permission
 from Kahle Design & Build Ltd. Building dimensions may vary from prints. In the interest
 of continuing product improvement Kahle Design & Build reserves the right to alter plans,
 specifications, materials, designs, appliance features etc. without prior notice. All maps, plans
 and illustrations are artists or draftsman conceptions and are not necessarily to scale.
 Square Footage are approximate. Plans are drawn by Dave Kahle.

PLOT PLAN

511.42'

Chelsea Condominium Phase II

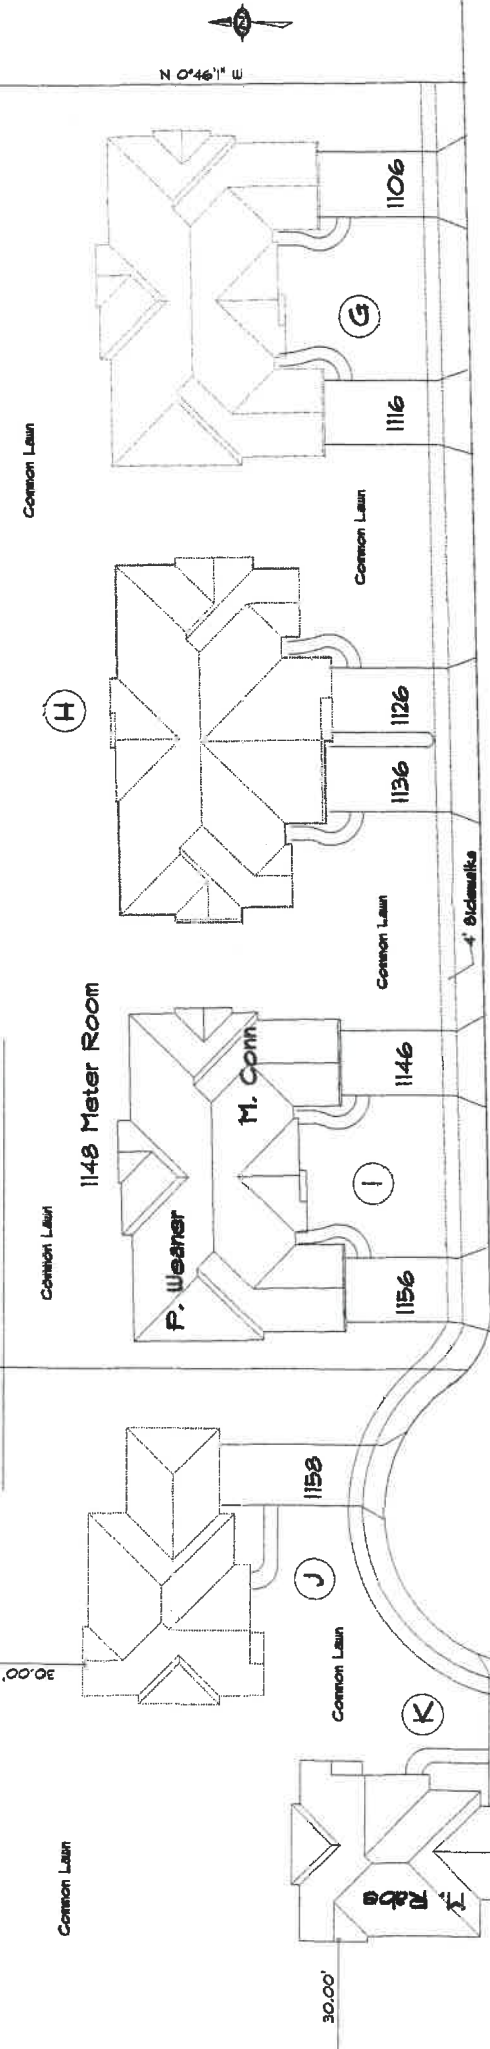


CHELSEA AVENUE



Chelsea Condominium Phase #1

KAHLE DESIGN & BUILD
 DEFIANCE, OHIO
 Ph. 497-4805 H. or 182-7186 Off.
Plan of CHELSEA CONDO'S
 Scale: 1" = 1/4" Var.

Note:
 In the interest of continuing product improvement, Kahle Design & Build reserves the right to alter plans, specifications, materials, designs, appliances, features, amenities etc. without prior notice. All maps, plans, and illustrations are artist's conceptions, and are not necessarily to scale. Square footages are approximate. Plans are drawn by Dave Kahle

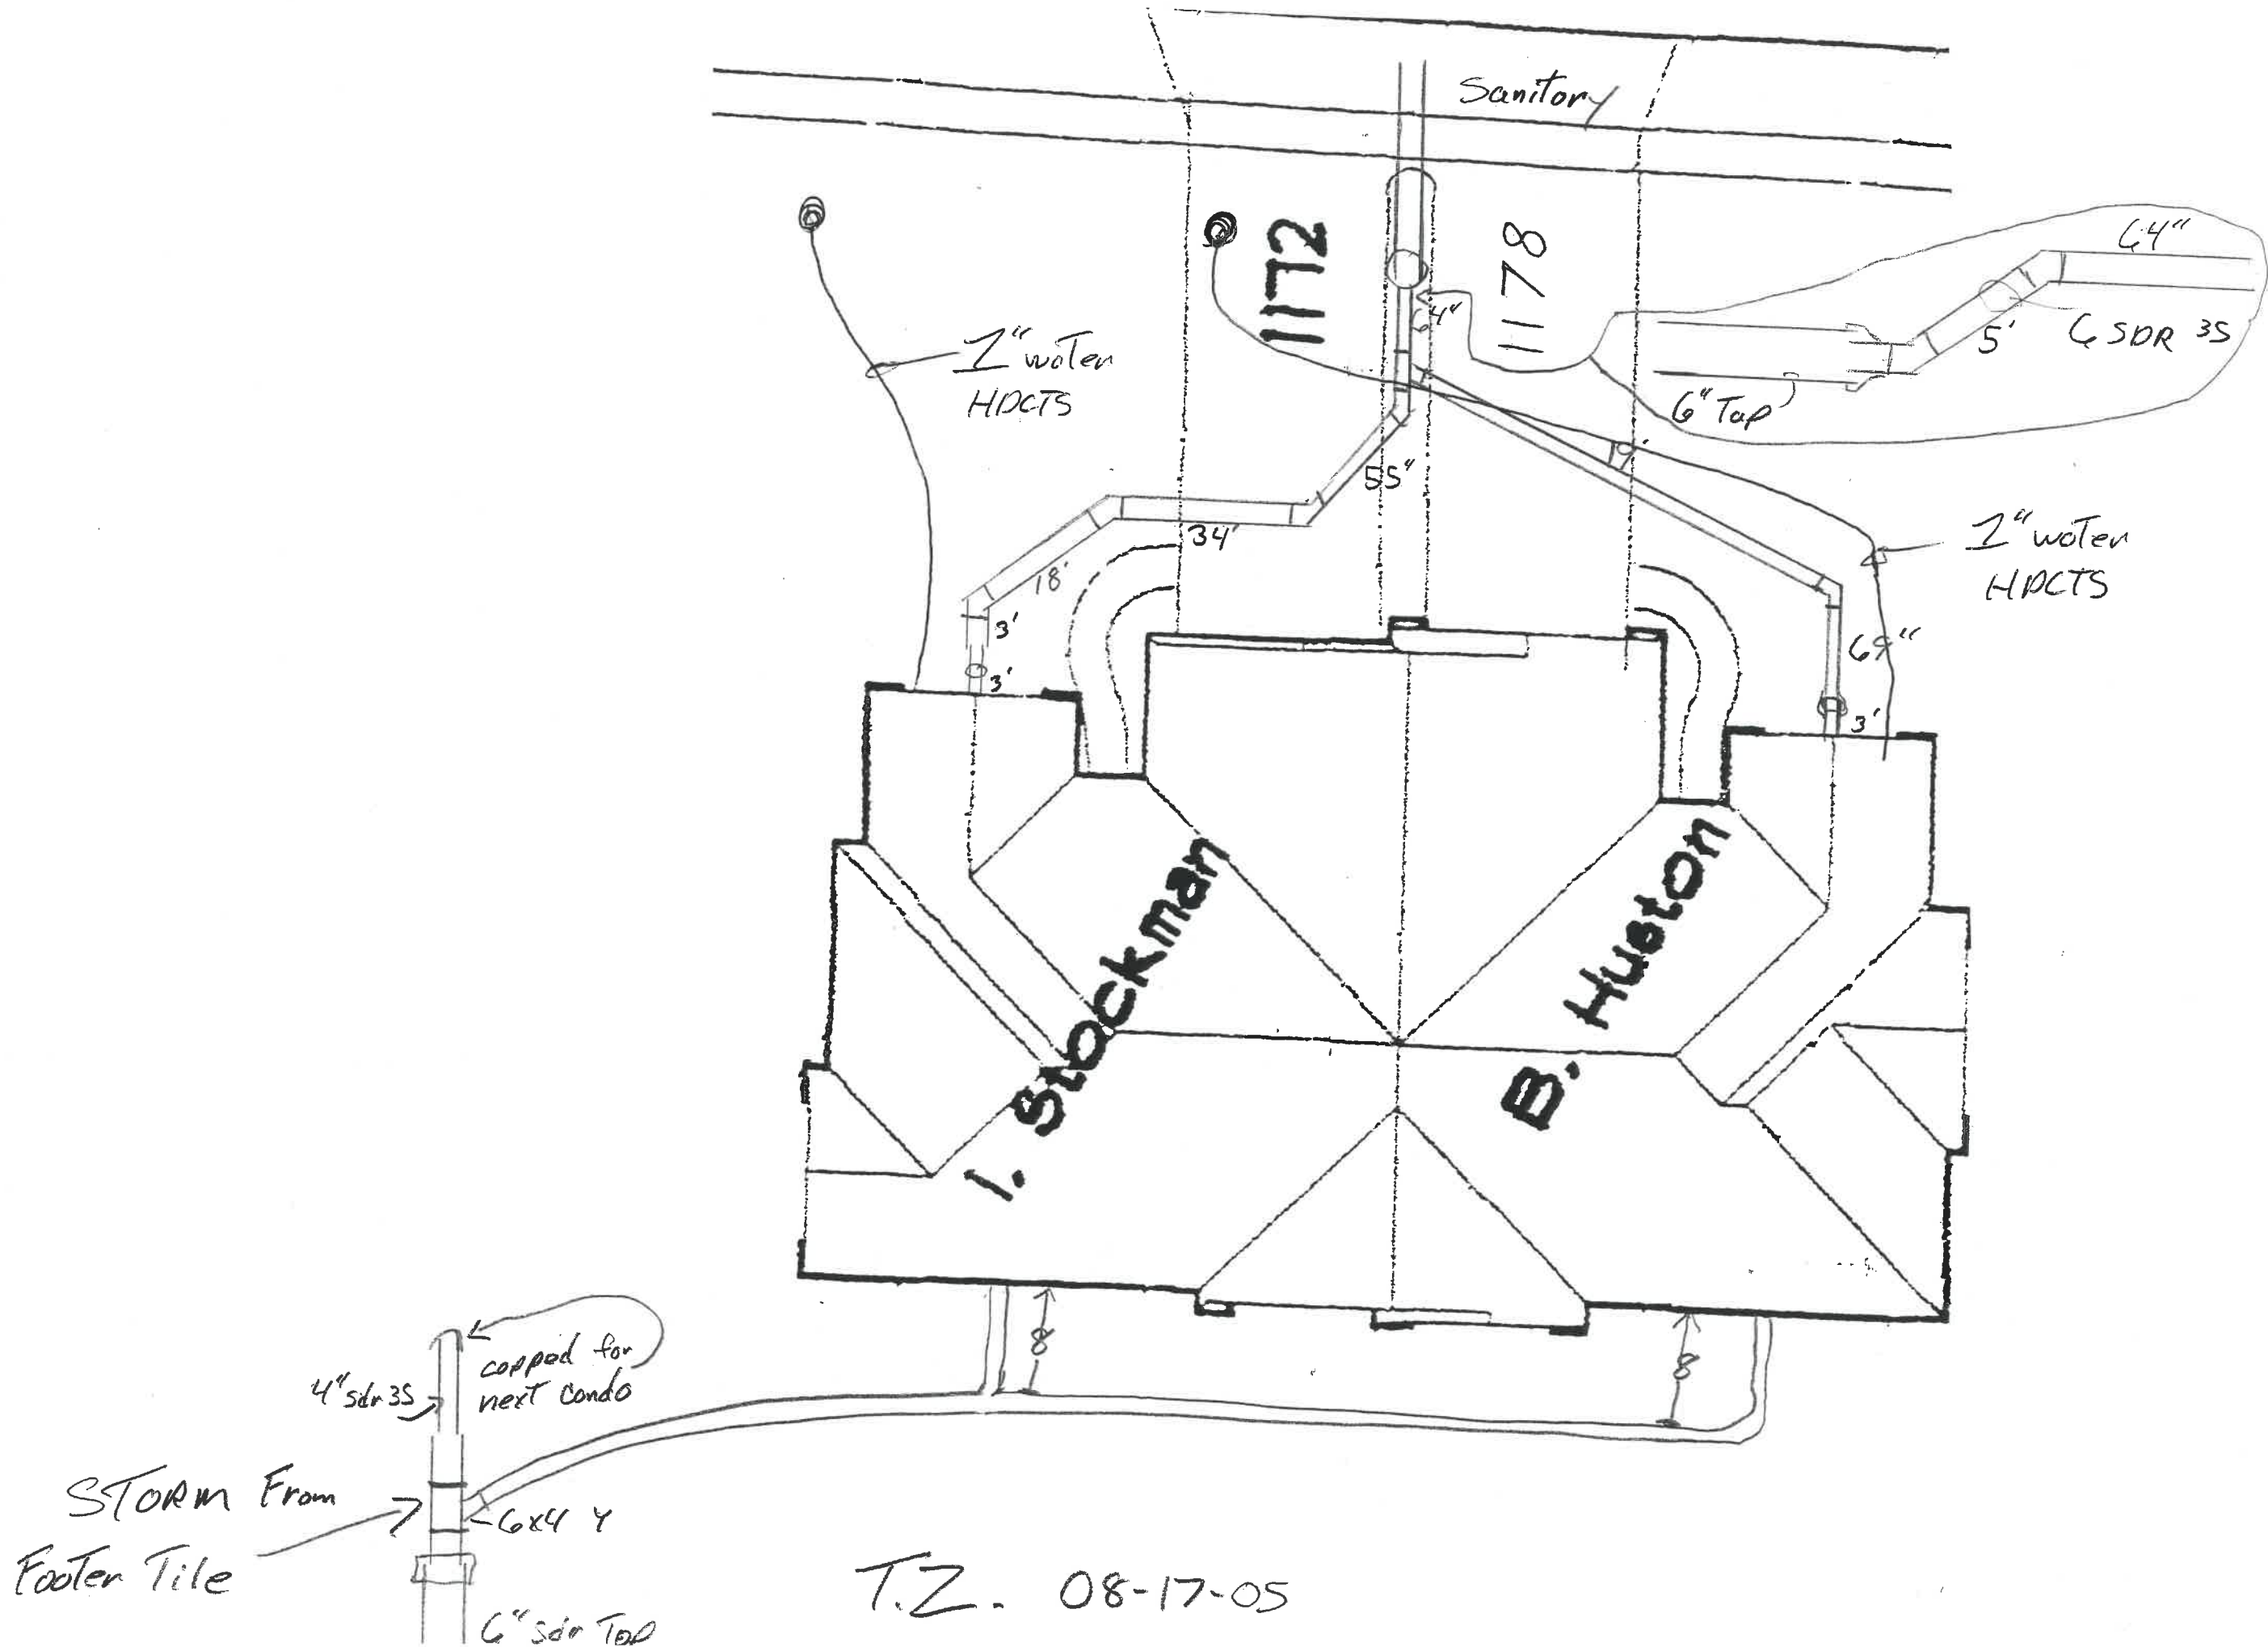

T.Z. 08-17-05