




FRONT ELEVATION
1/4" = 1'-0"



LEFT SIDE ELEVATION
1/8" = 1'-0"




RIGHT SIDE ELEVATION
1/8" = 1'-0"

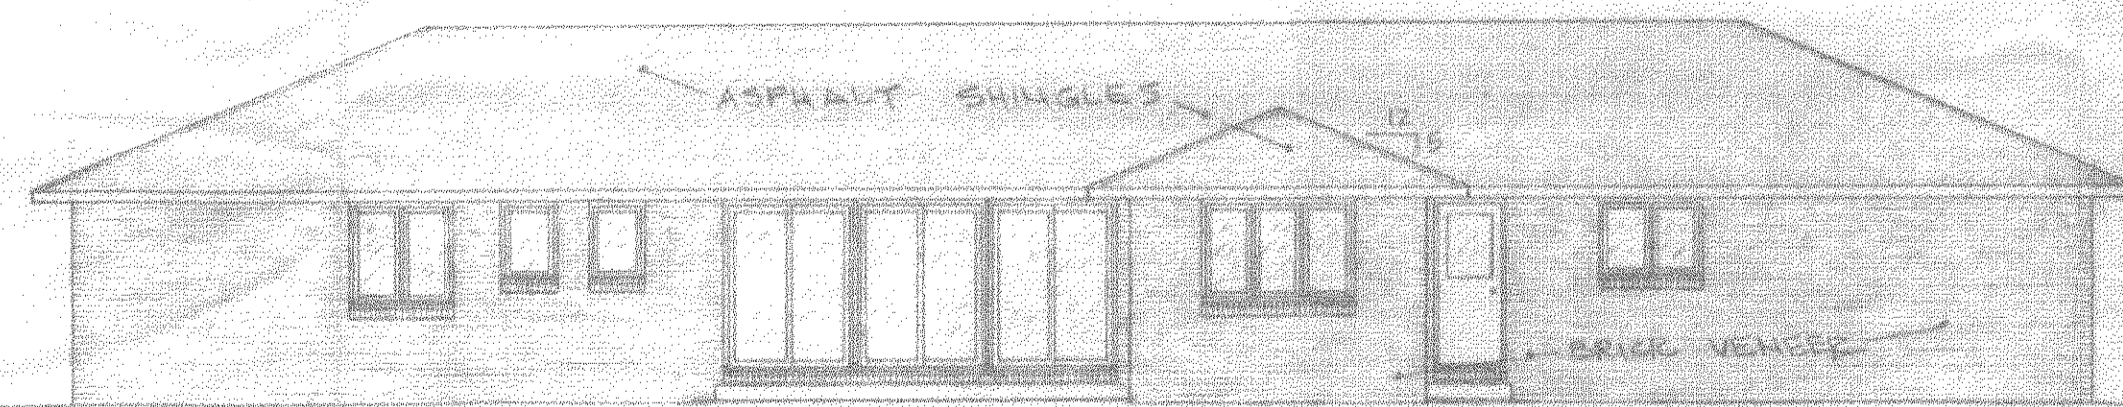

REAR ELEVATION
1/8" = 1'-0"

1020 Chesterfield


DENNIS WENNER RESIDENCE		
SCALE NOTED	APPROVED BY:	DRAWN BY: P.D.S.
DATE: APR. 92		REVISED
EXTERIOR ELEVATIONS		
BECK CONSTRUCTION CO. CO. ED. M.	NAPOLEON, OHIO	DRAWING NUMBER 1 OF 4

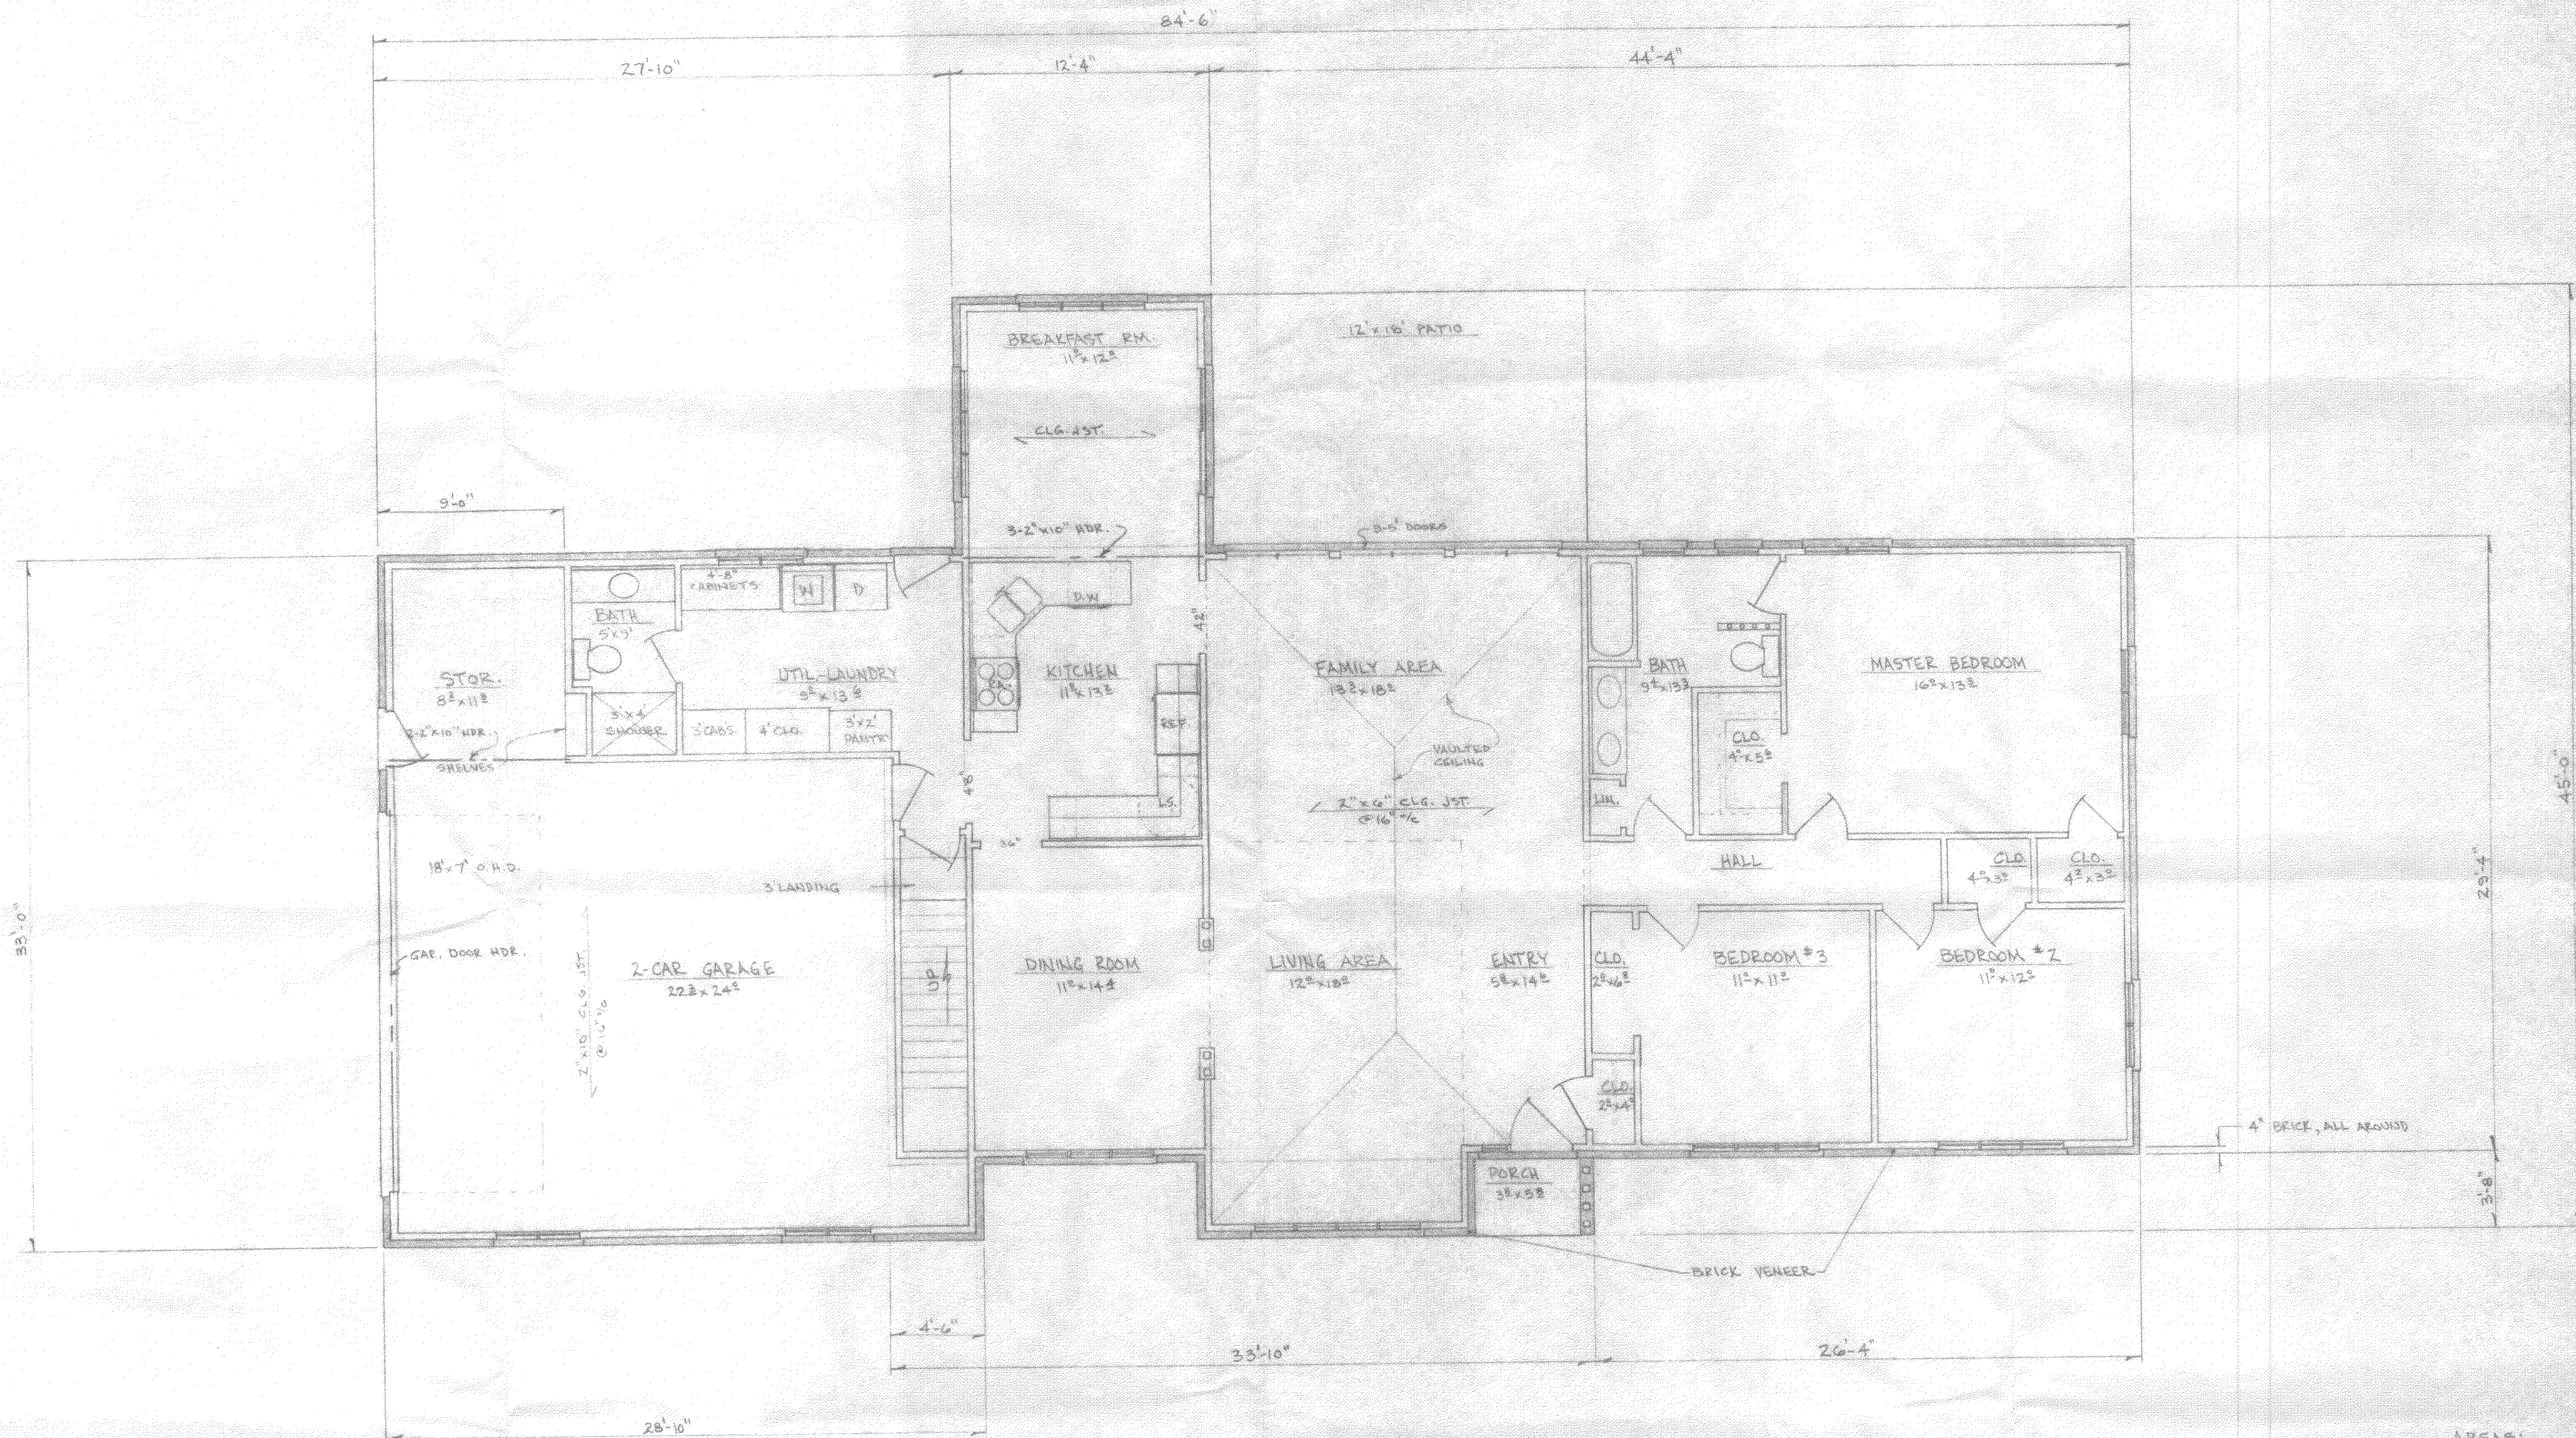

AREAS:

FIRST FLOOR-LIVING AREA	: 2,108.0 SQ. FT.
BASEMENT-PARTIAL	: 1,813.3
PORCH	: 20.8
PATIO	: 216.0
GARAGE-STORAGE	: 604.3


DENNIS WENNER RESIDENCE
 1020 CHESTERFIELD DR. NAPOLEON, OHIO
 SCALE 1/4" = 1'-0" APPROVED BY: DRAWN BY: E.D.S.
 DATE: DEC-91 REVISED:
FLOOR PLAN
 BECK CONSTRUCTION CO. NAPOLEON, OHIO DRAWING NUMBER: 2 OF 4

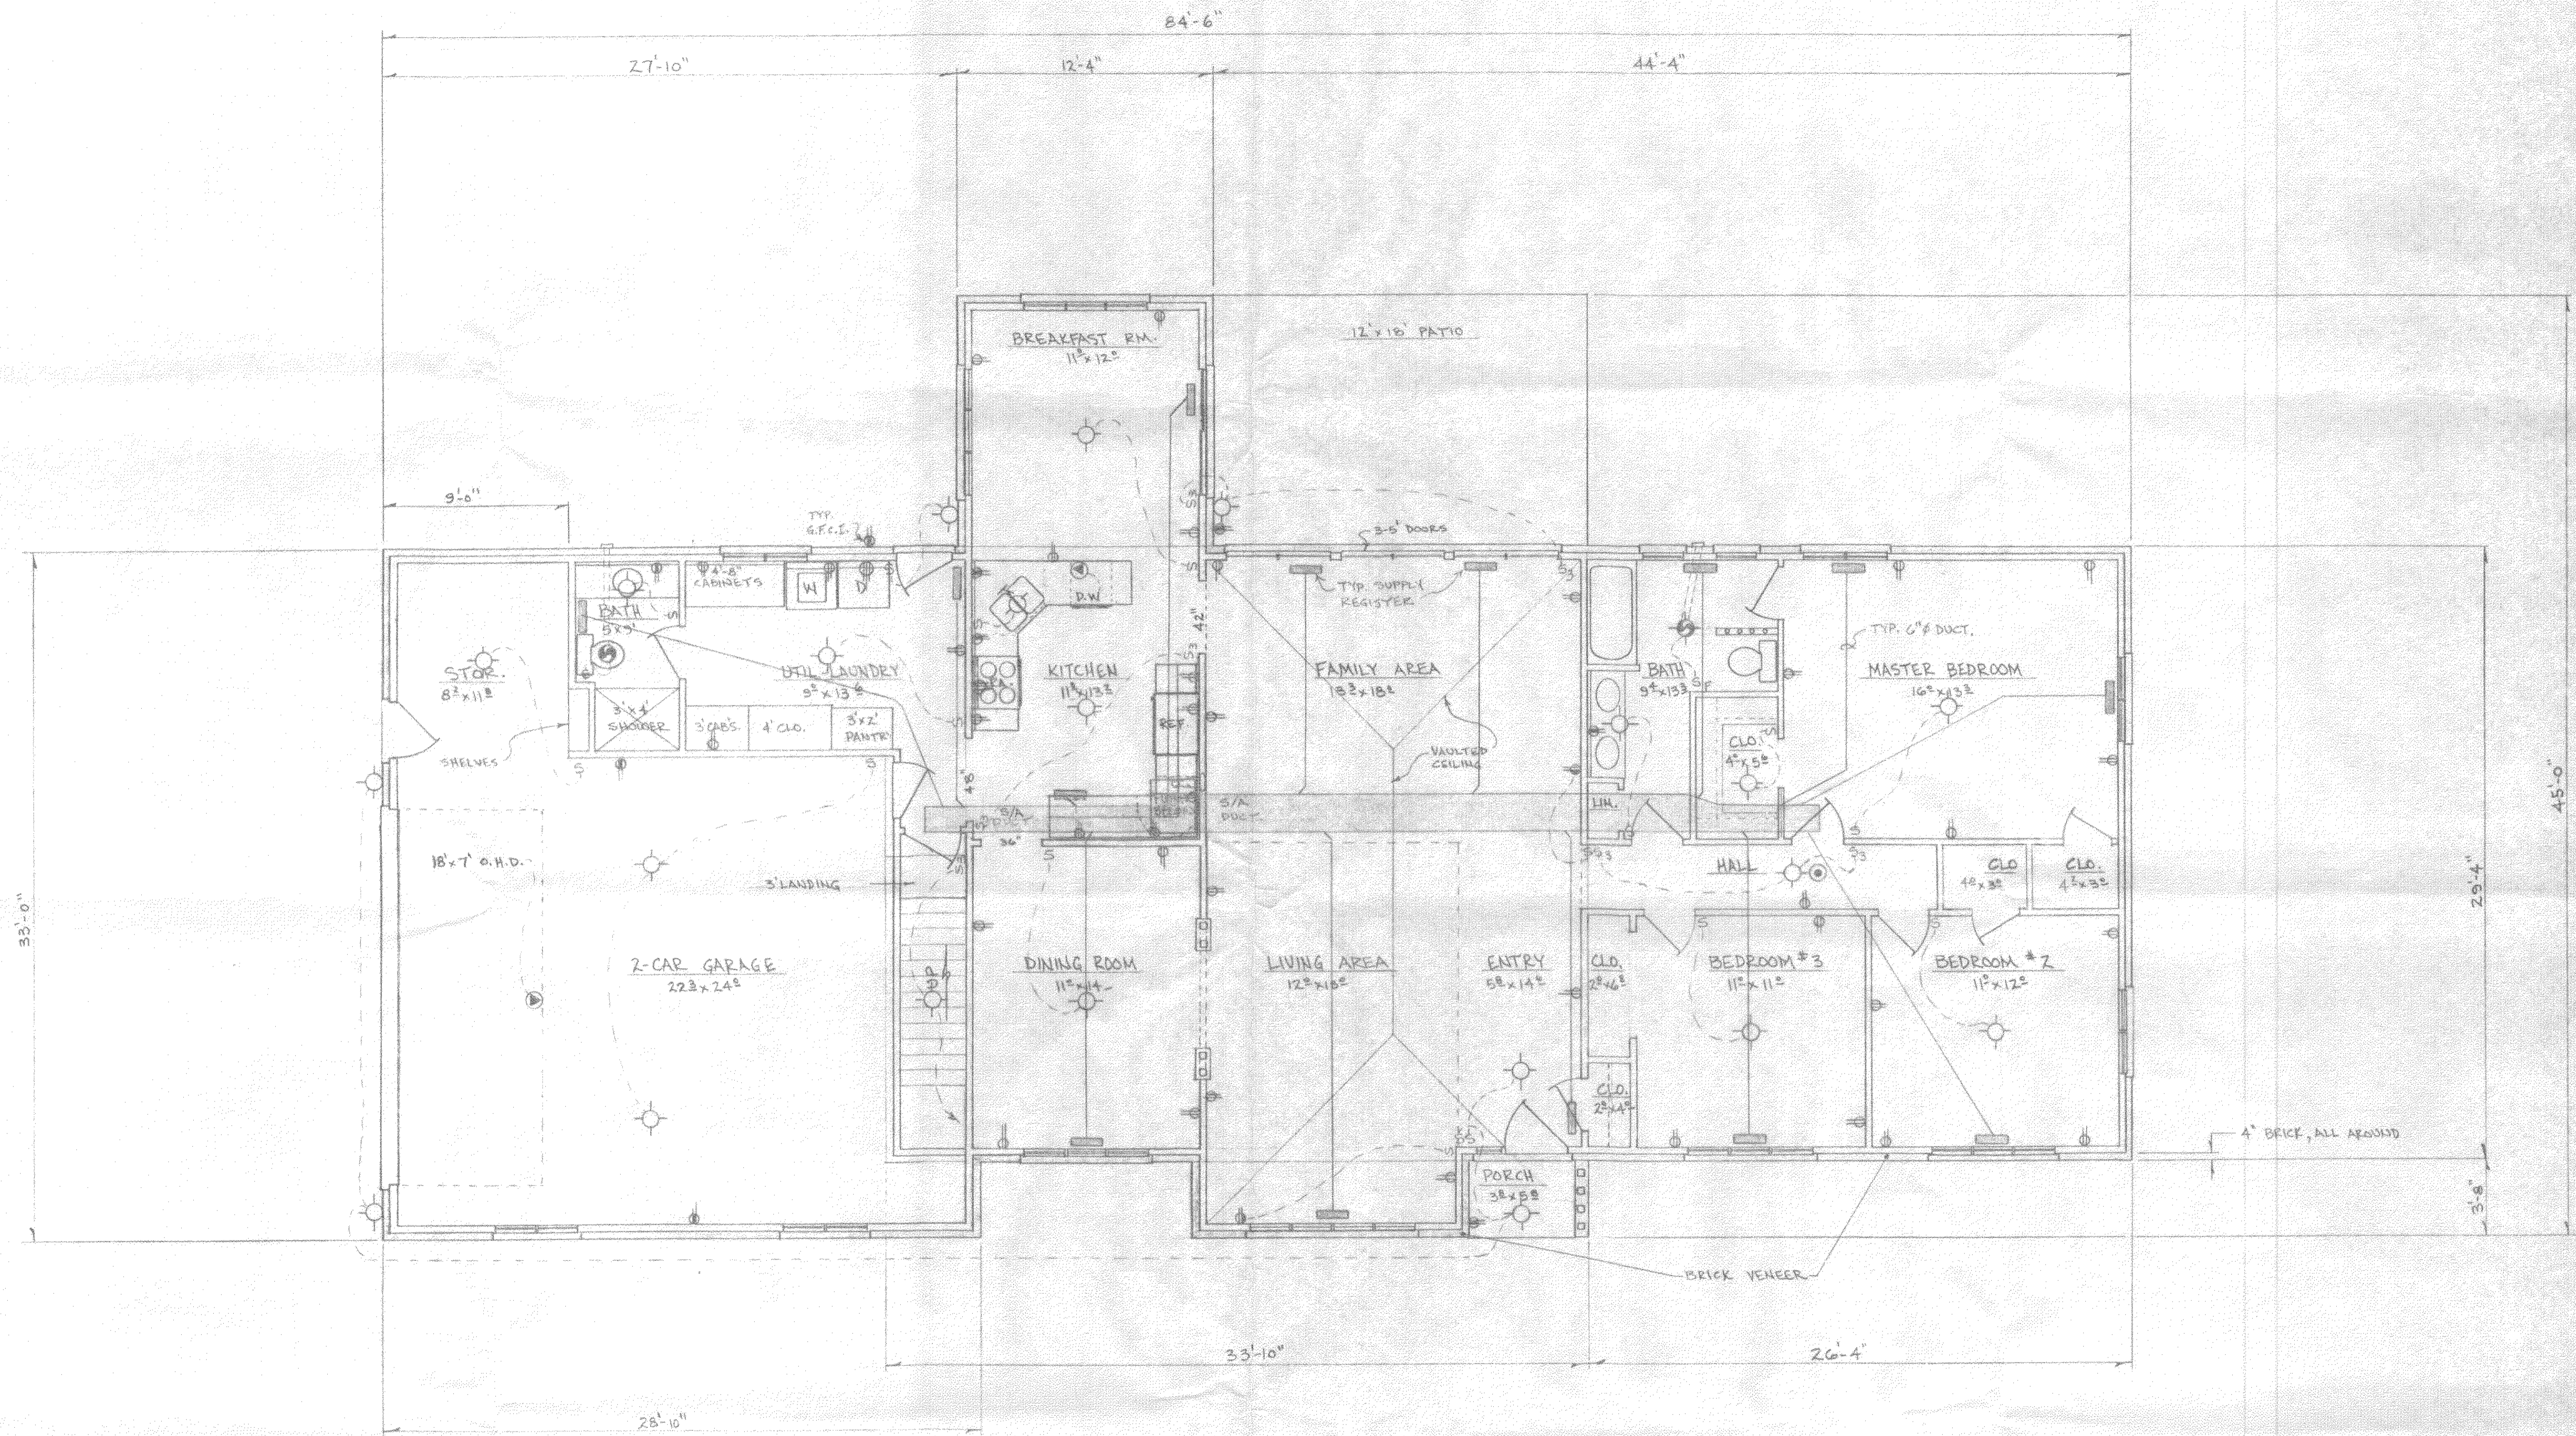

AREAS:


FIRST FLOOR - LIVING AREA	: 2,108.0	SQ. FT.
BASEMENT - PARTIAL	: 1,813.3	" "
PORCH	: 20.8	" "
PATIO	: 216.0	" "
GARAGE - STORAGE	: 604.3	" "

DENNIS WENNER RESIDENCE		
SCALE: 1/4" = 1'-0"	APPROVED BY:	DRAWN BY: E.D.S.
DATE: DEC-91		REVISED
ELECT. + HEAT - FLOOR PLAN		
BECK CONSTRUCTION CO. COLUMBUS, OHIO		DRAWING NUMBER 3 OF 4

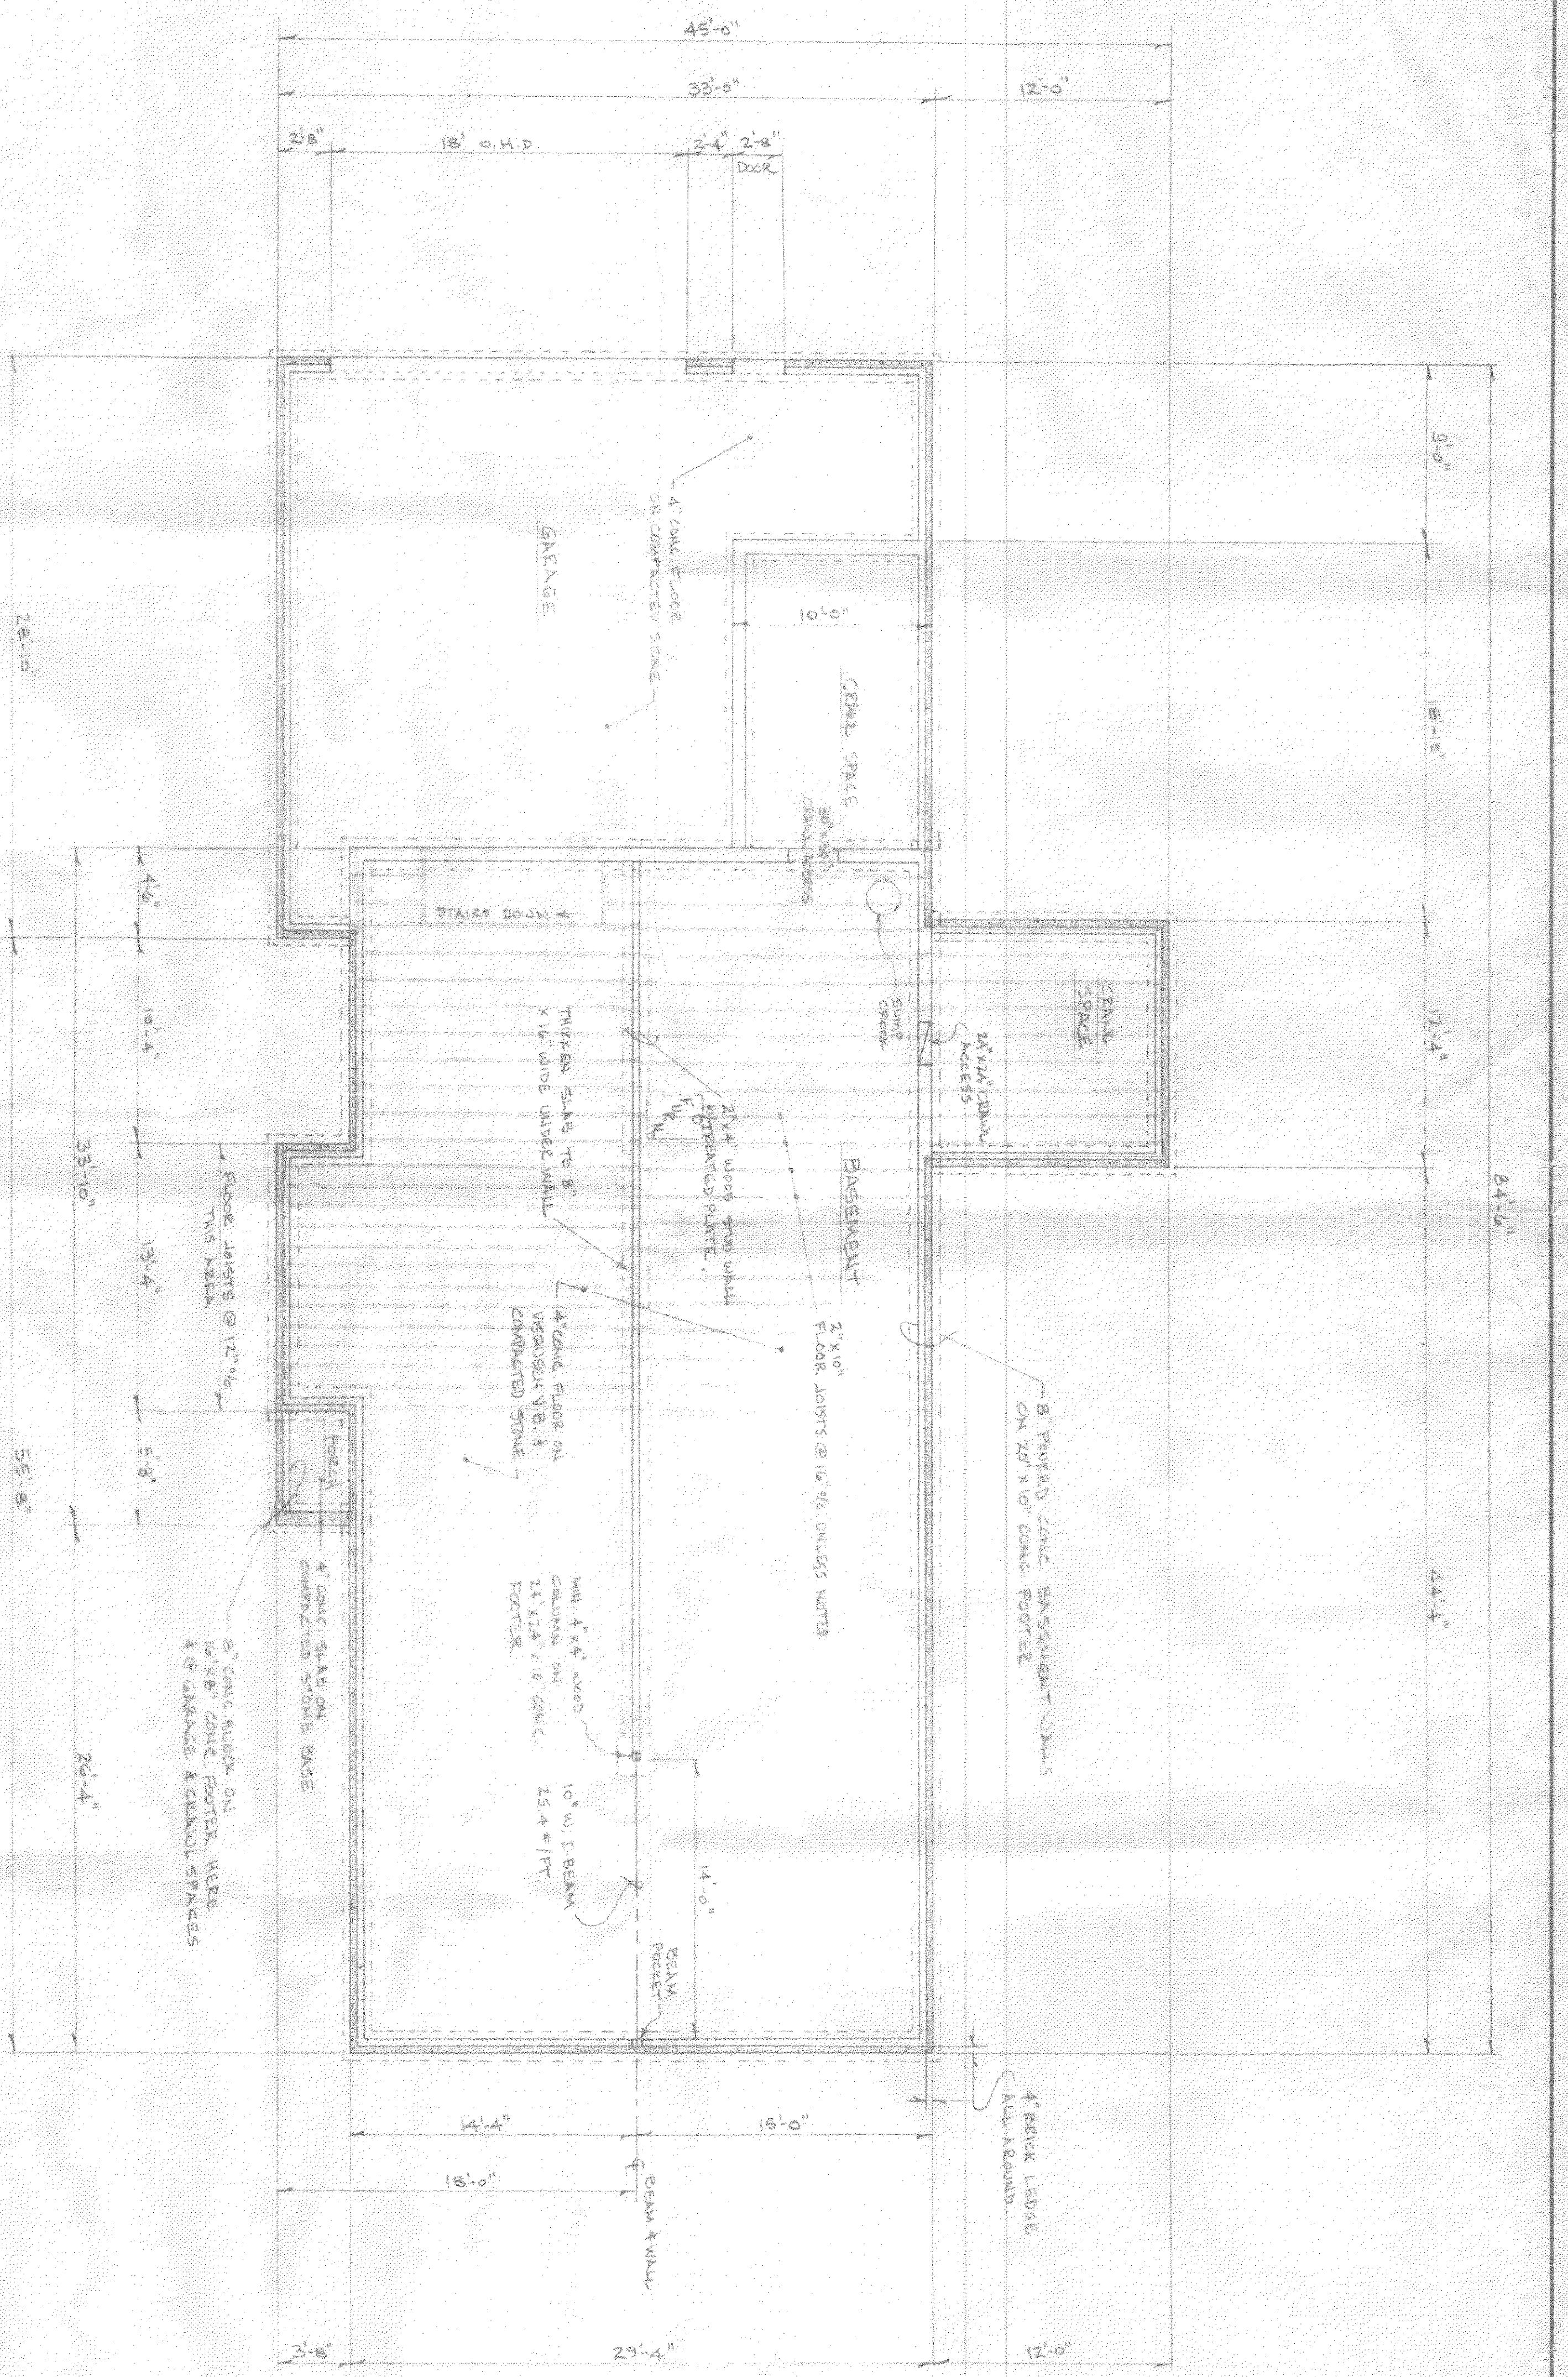

DENNIS WANNER RESIDENCE

SCALE: 3/16" = 1'-0" DATE: APRIL 92	APPROVED BY: DRAWN BY: EDS
FOUNDATION PLAN	
BECK CONSTRUCTION CO. 50 E. W. WILPOLEON, OHIO 43945	
DRAWING NUMBER 4 OF 4	


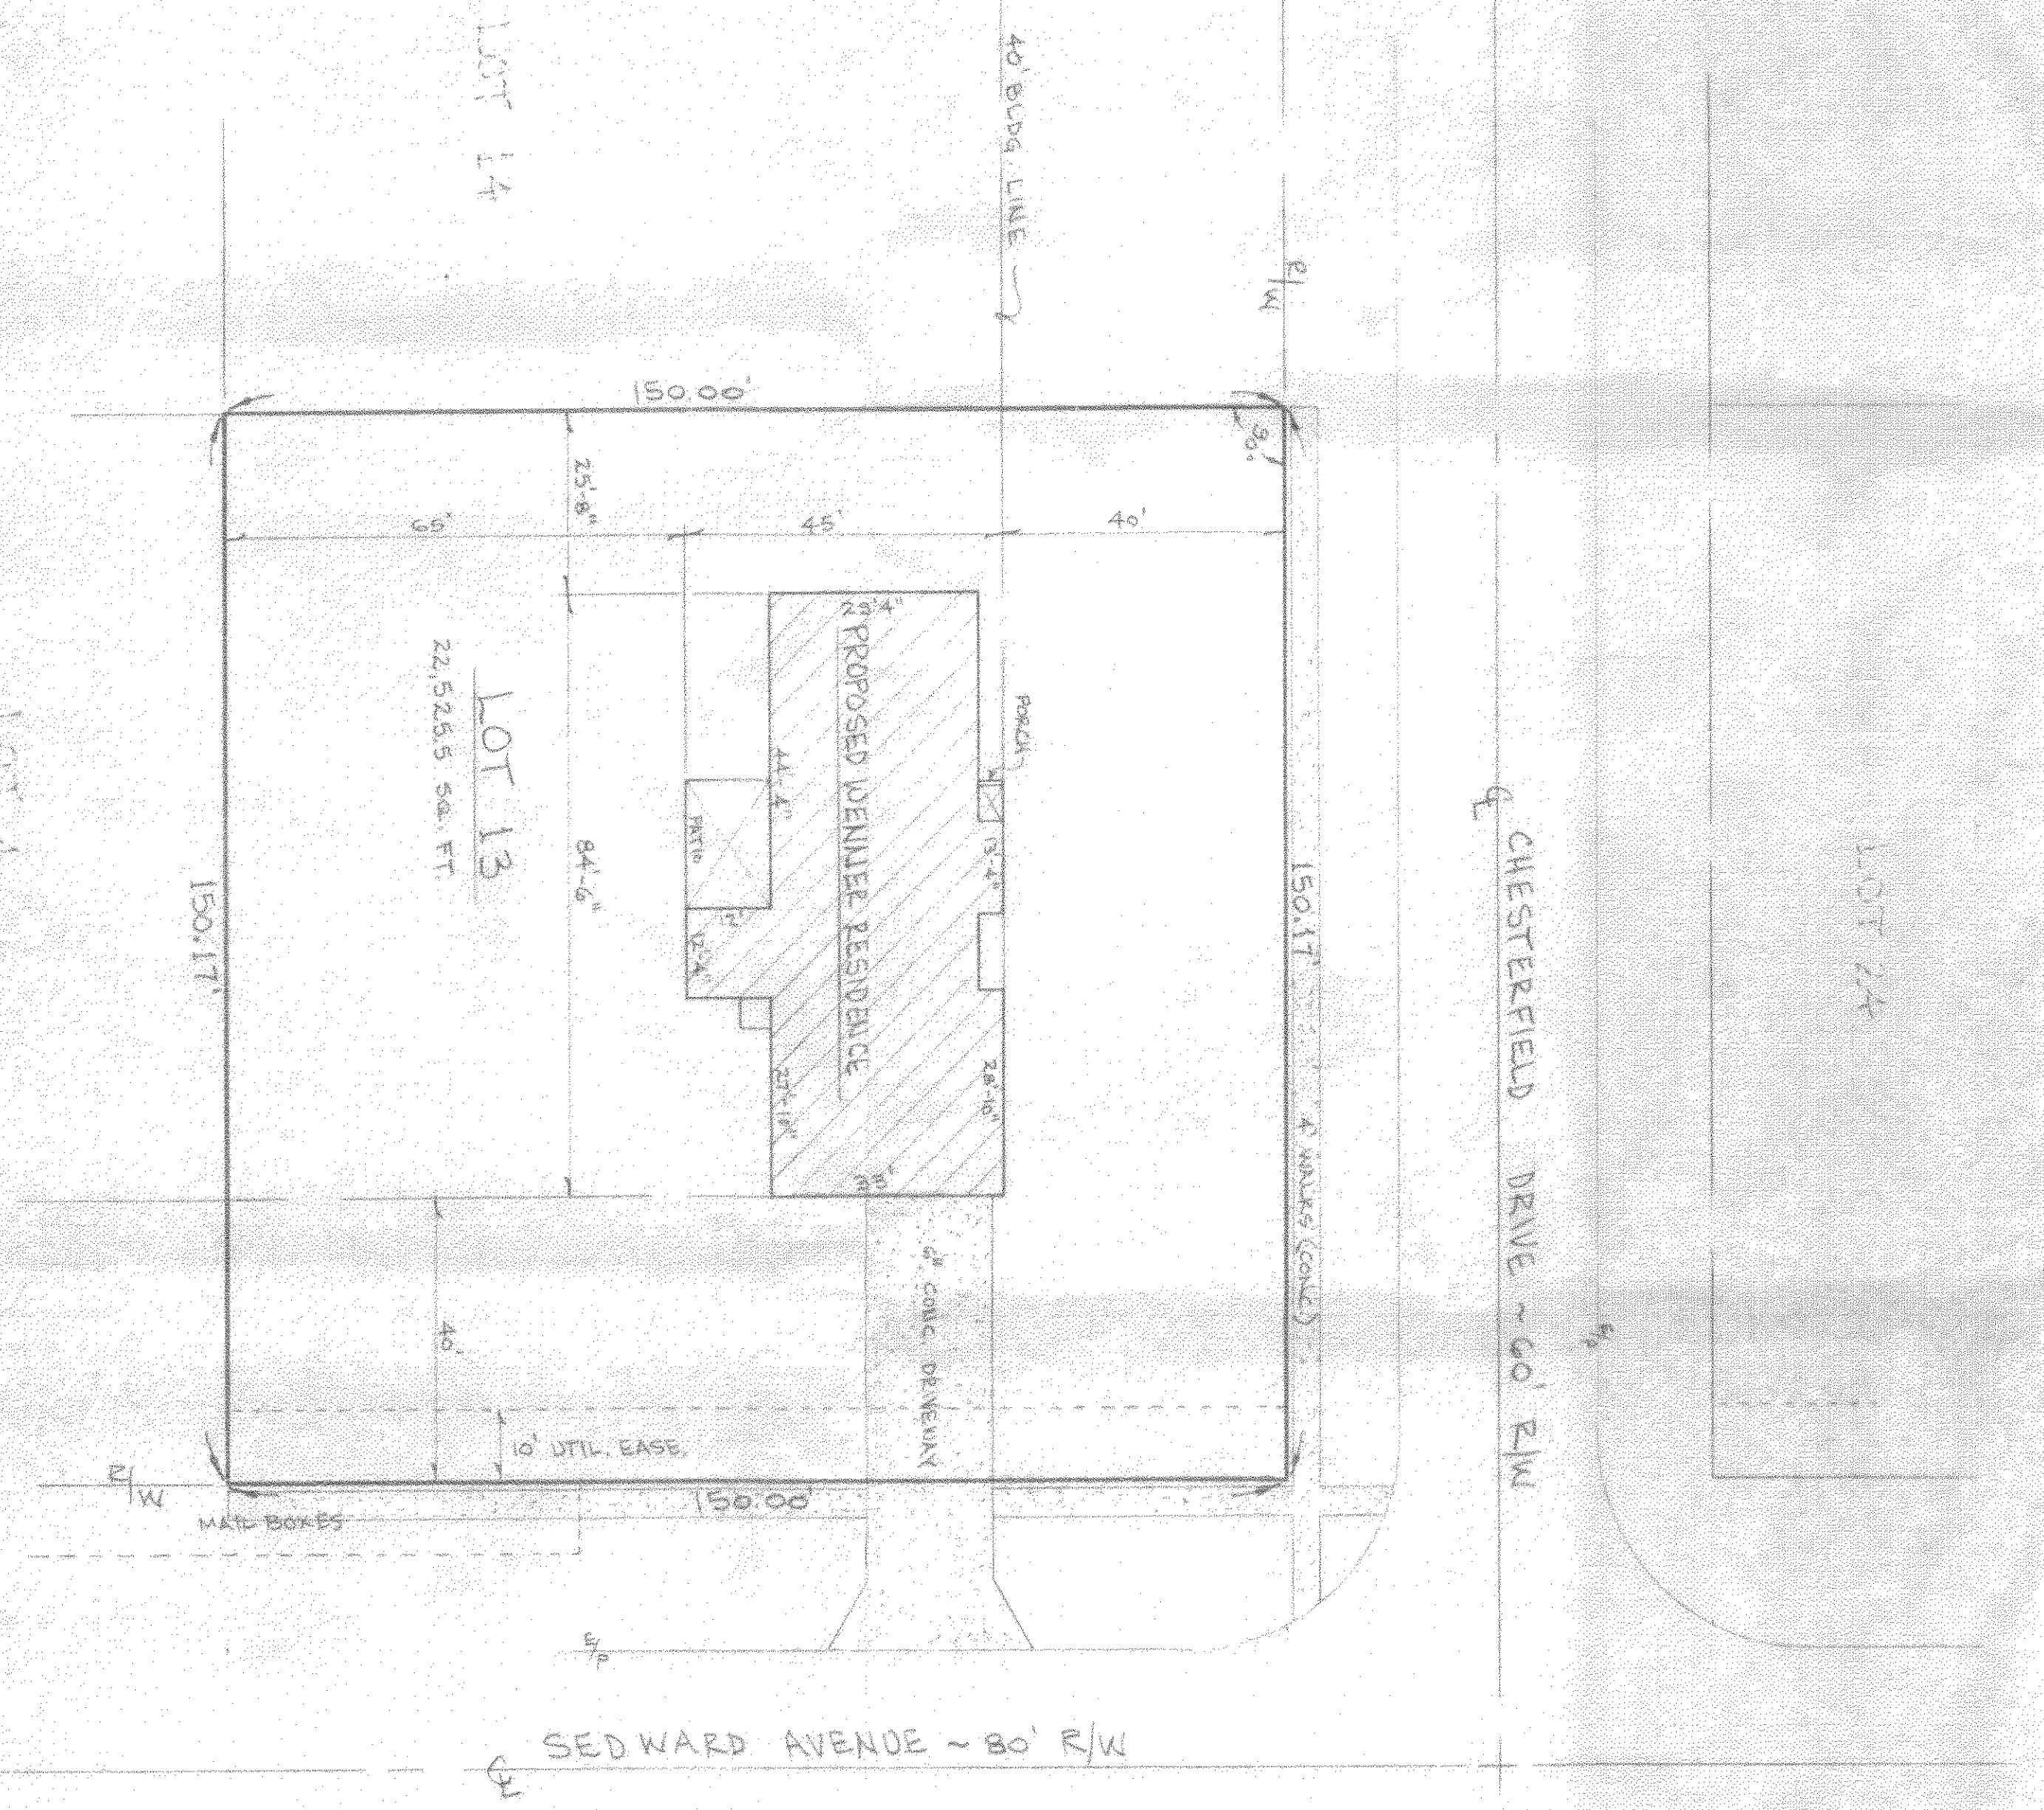


SITE PLAN FOR DENNIS WANNER RESIDENCE



SCALE: 1" = 20' DATE: 2-92	APPROVED BY: DRAWN BY: RJS
LOT 13, TOWN OAKS SUB., WILPOLEON, OHIO	
BECK CONSTRUCTION CO. 50 E. W. WILPOLEON, OHIO 43945	
DRAWING NUMBER 1 OF 1	

020
Custerfield

TYPICAL CROSS-SECTION
1/4" = 1'-0"

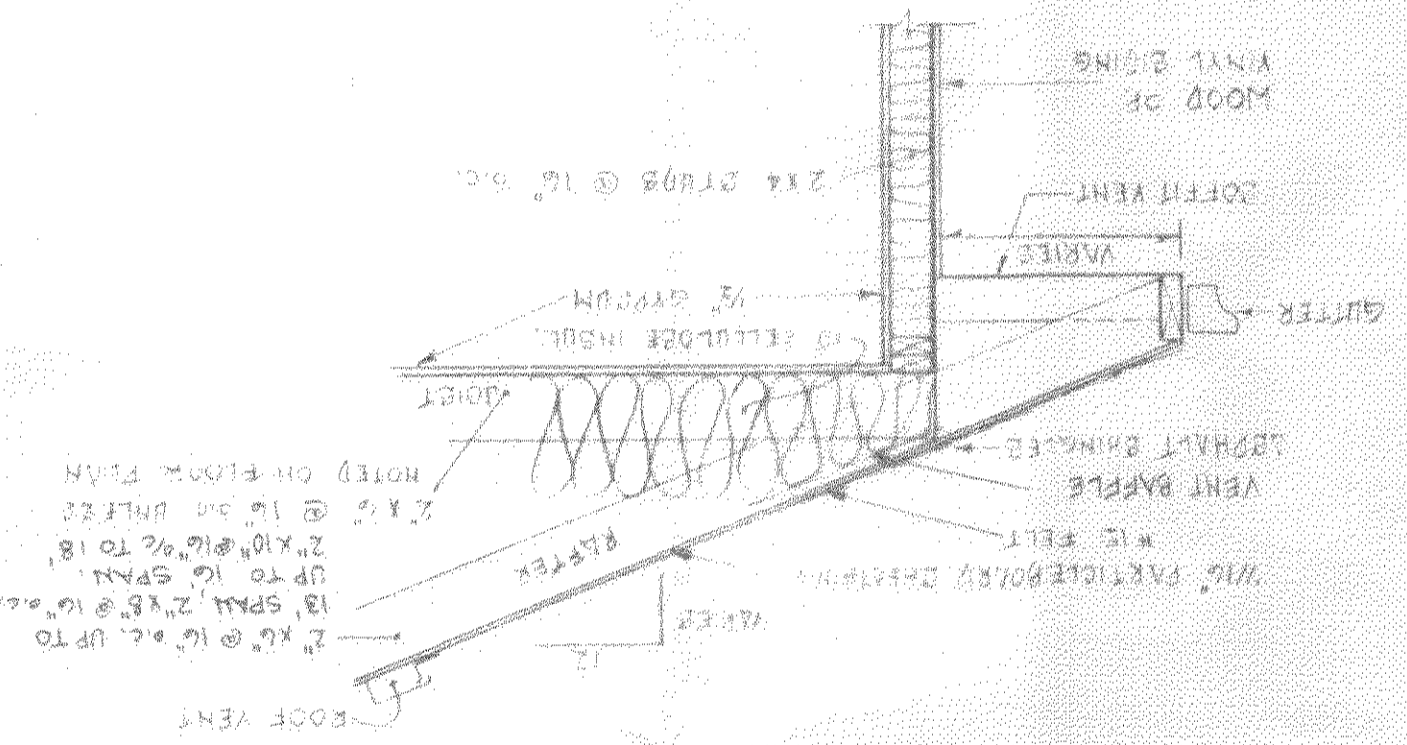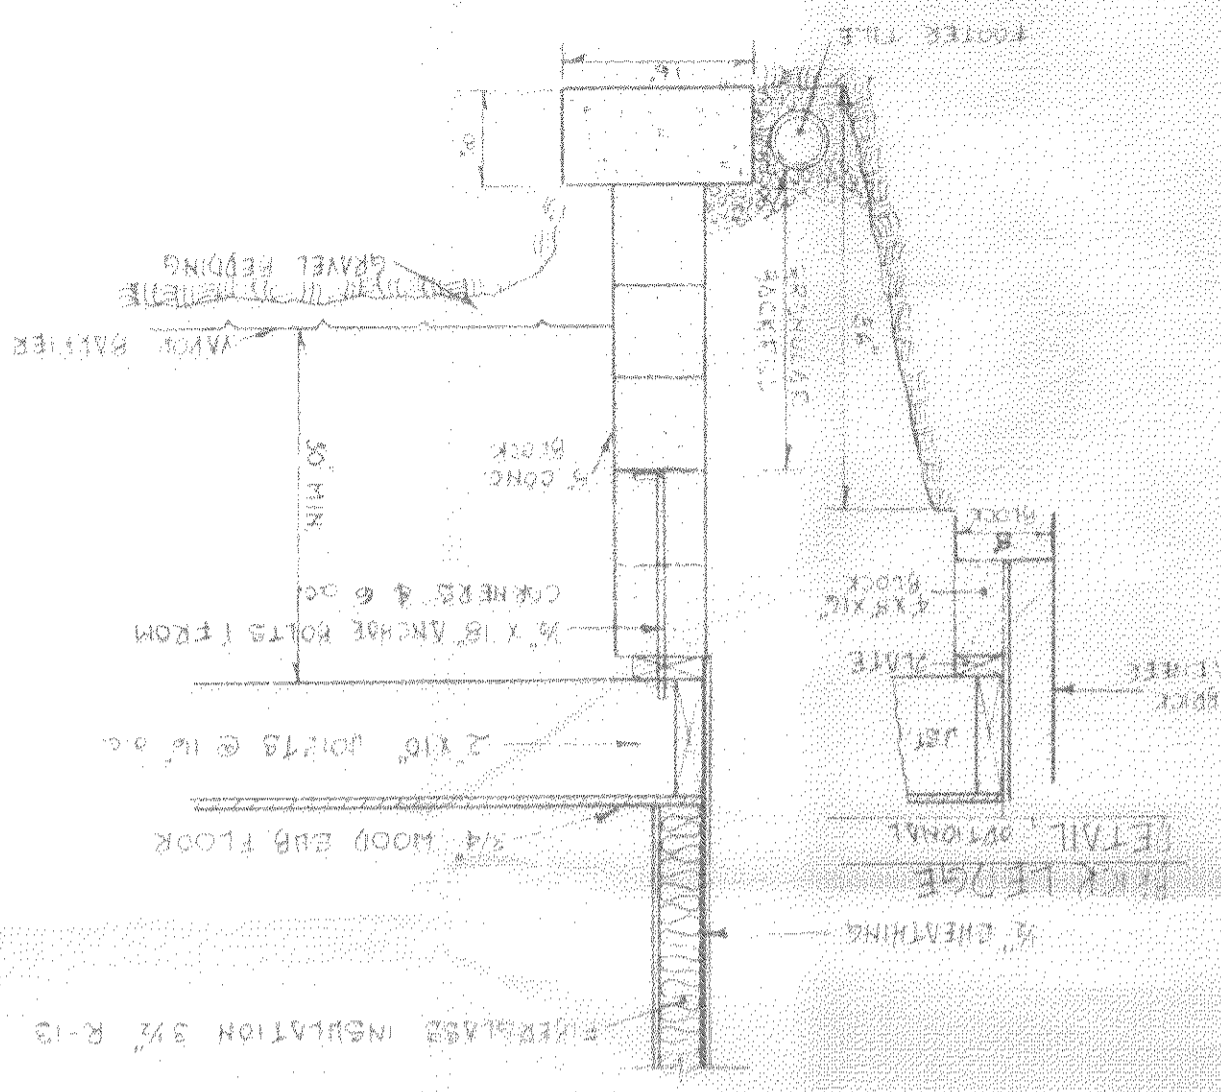

ELECTRICAL Riser DIAGRAM

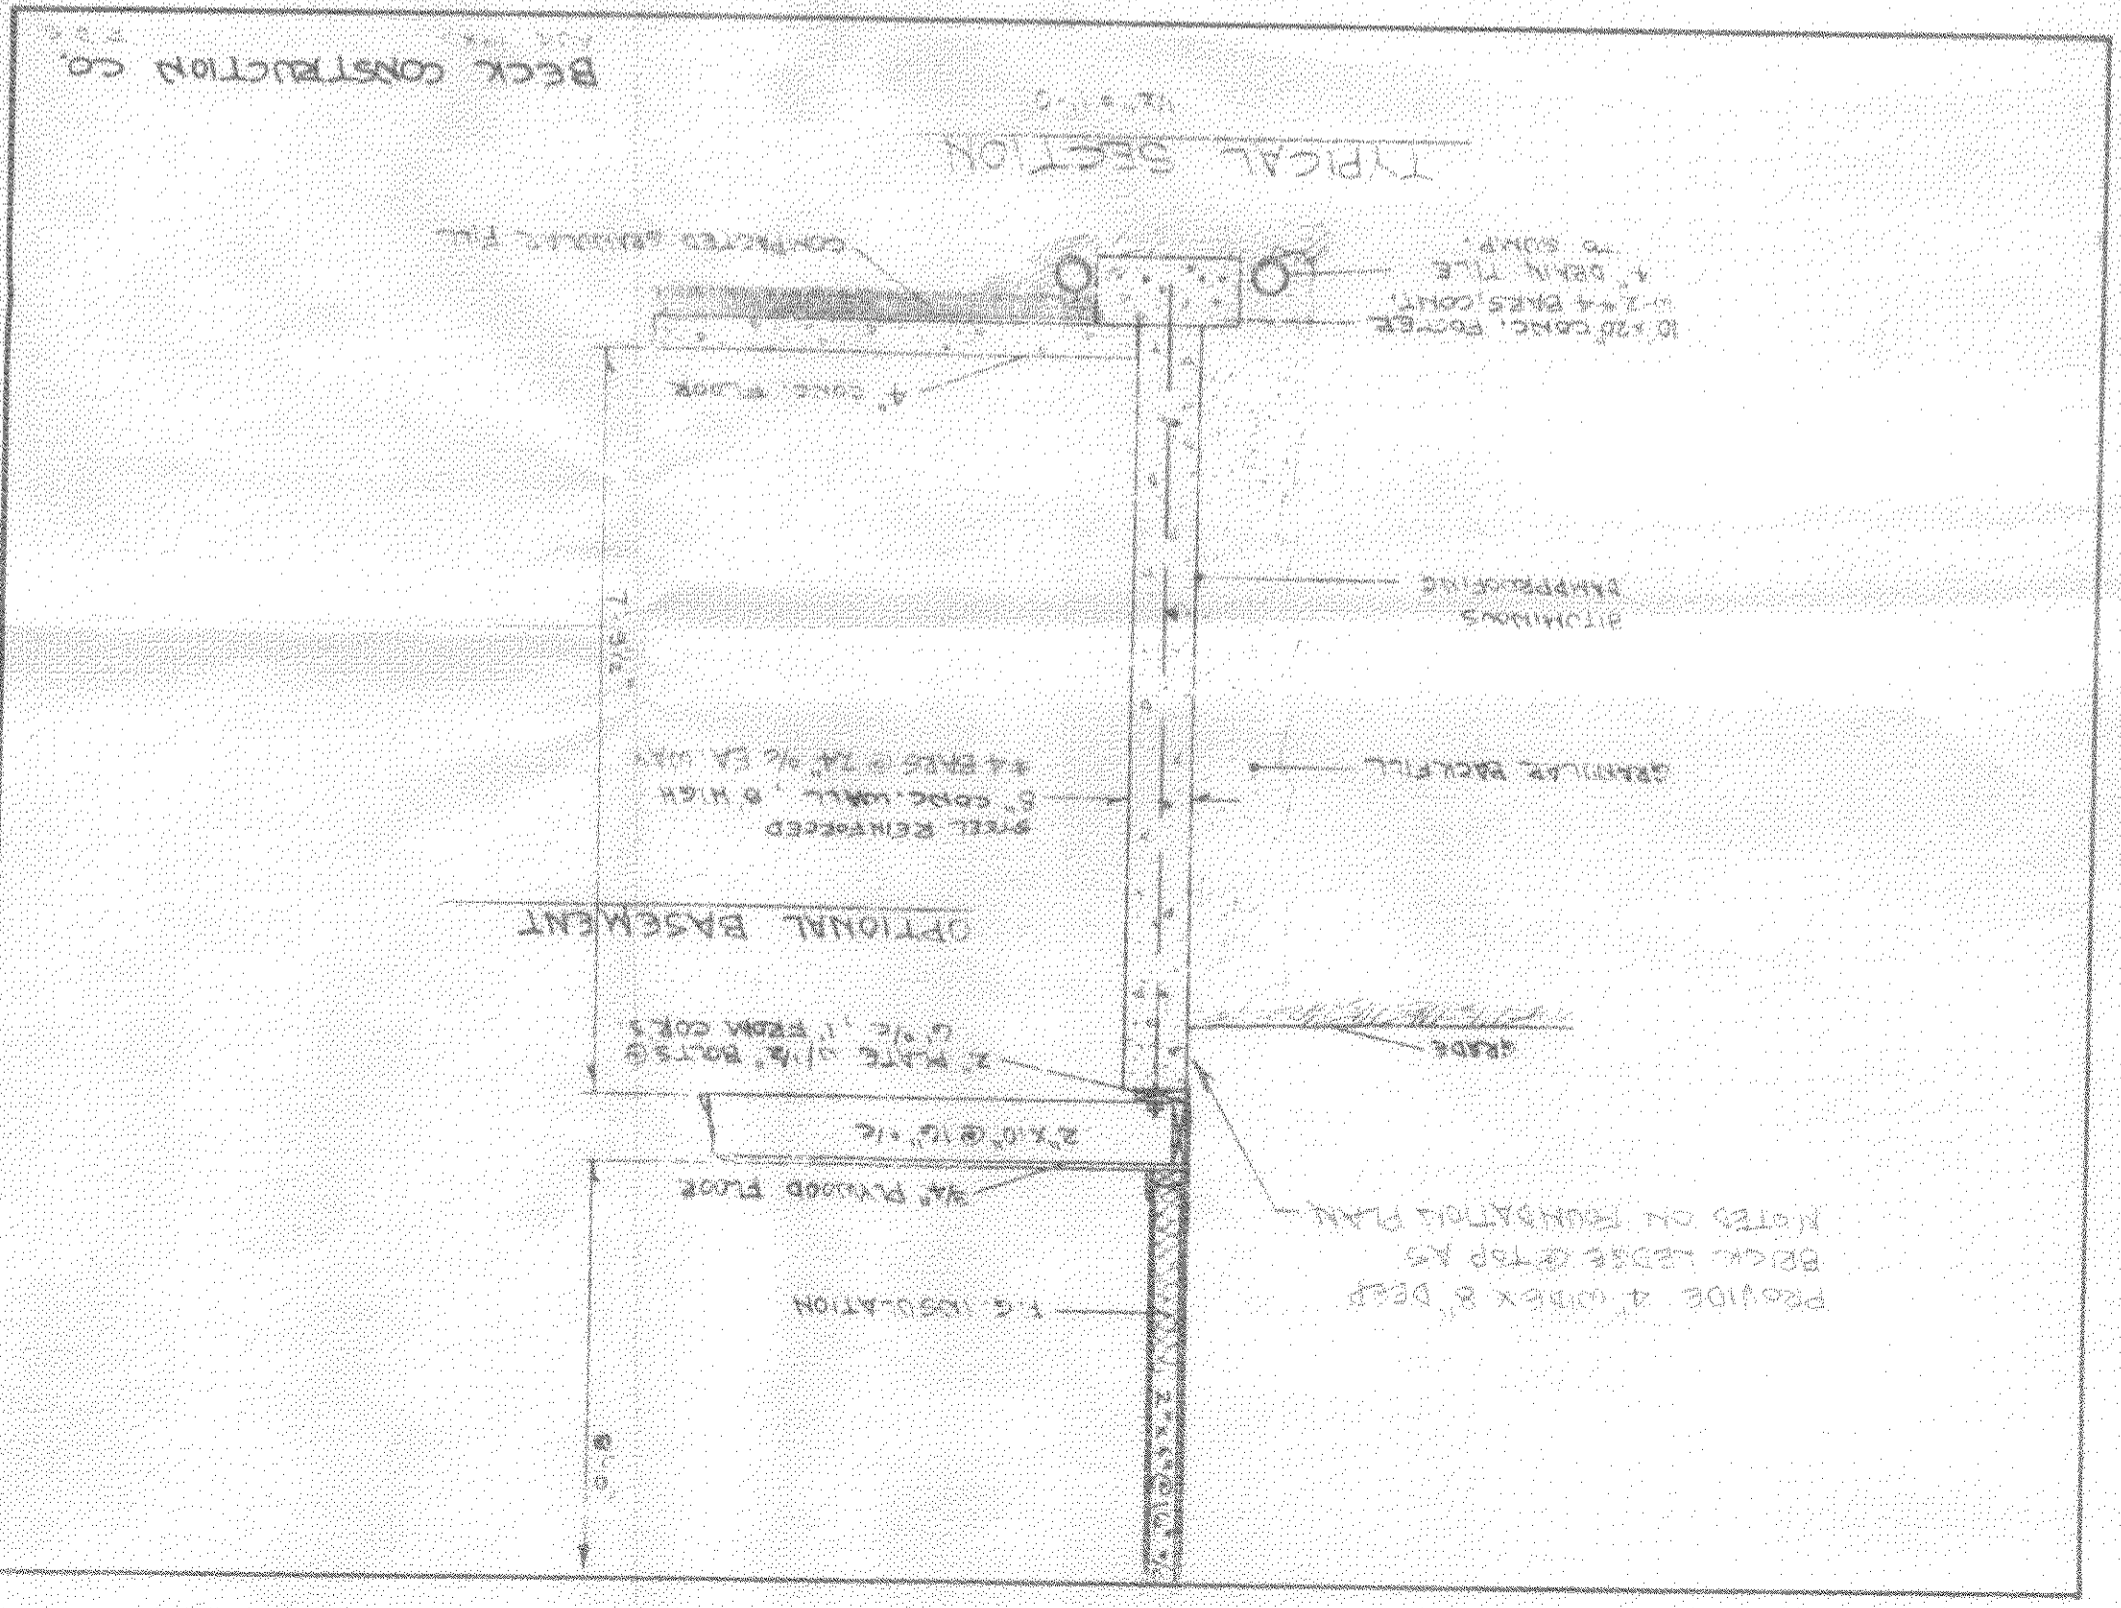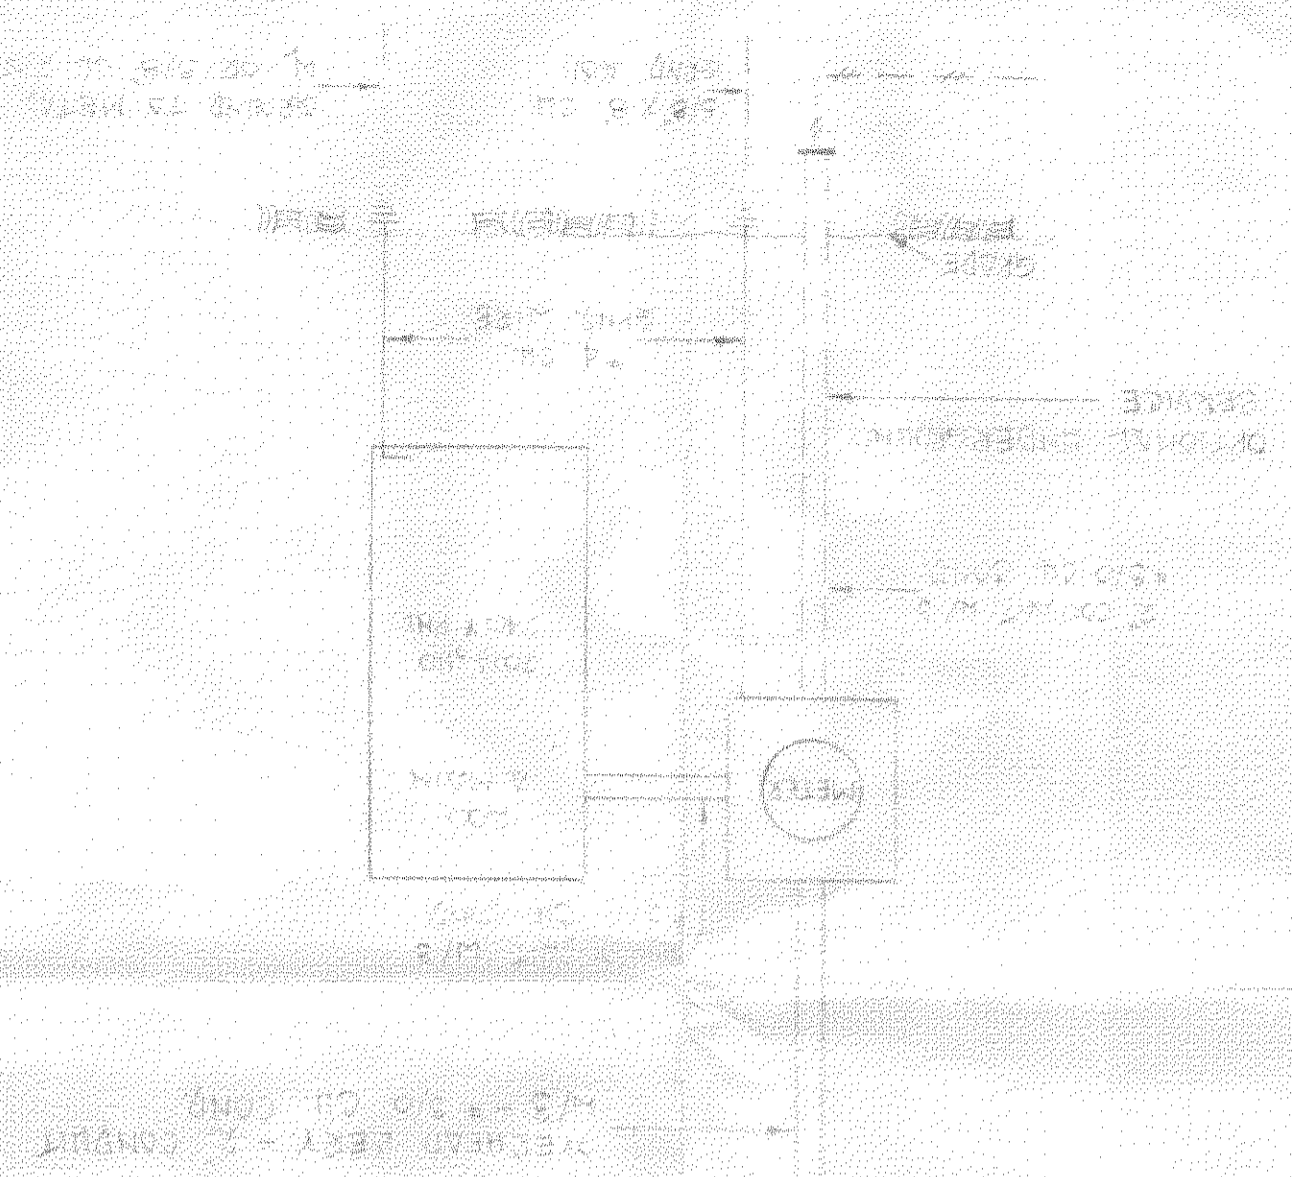

BECK CONSTRUCTION CO.