





FRONT ELEVATION
SCALE: 1/4" = 1'0"

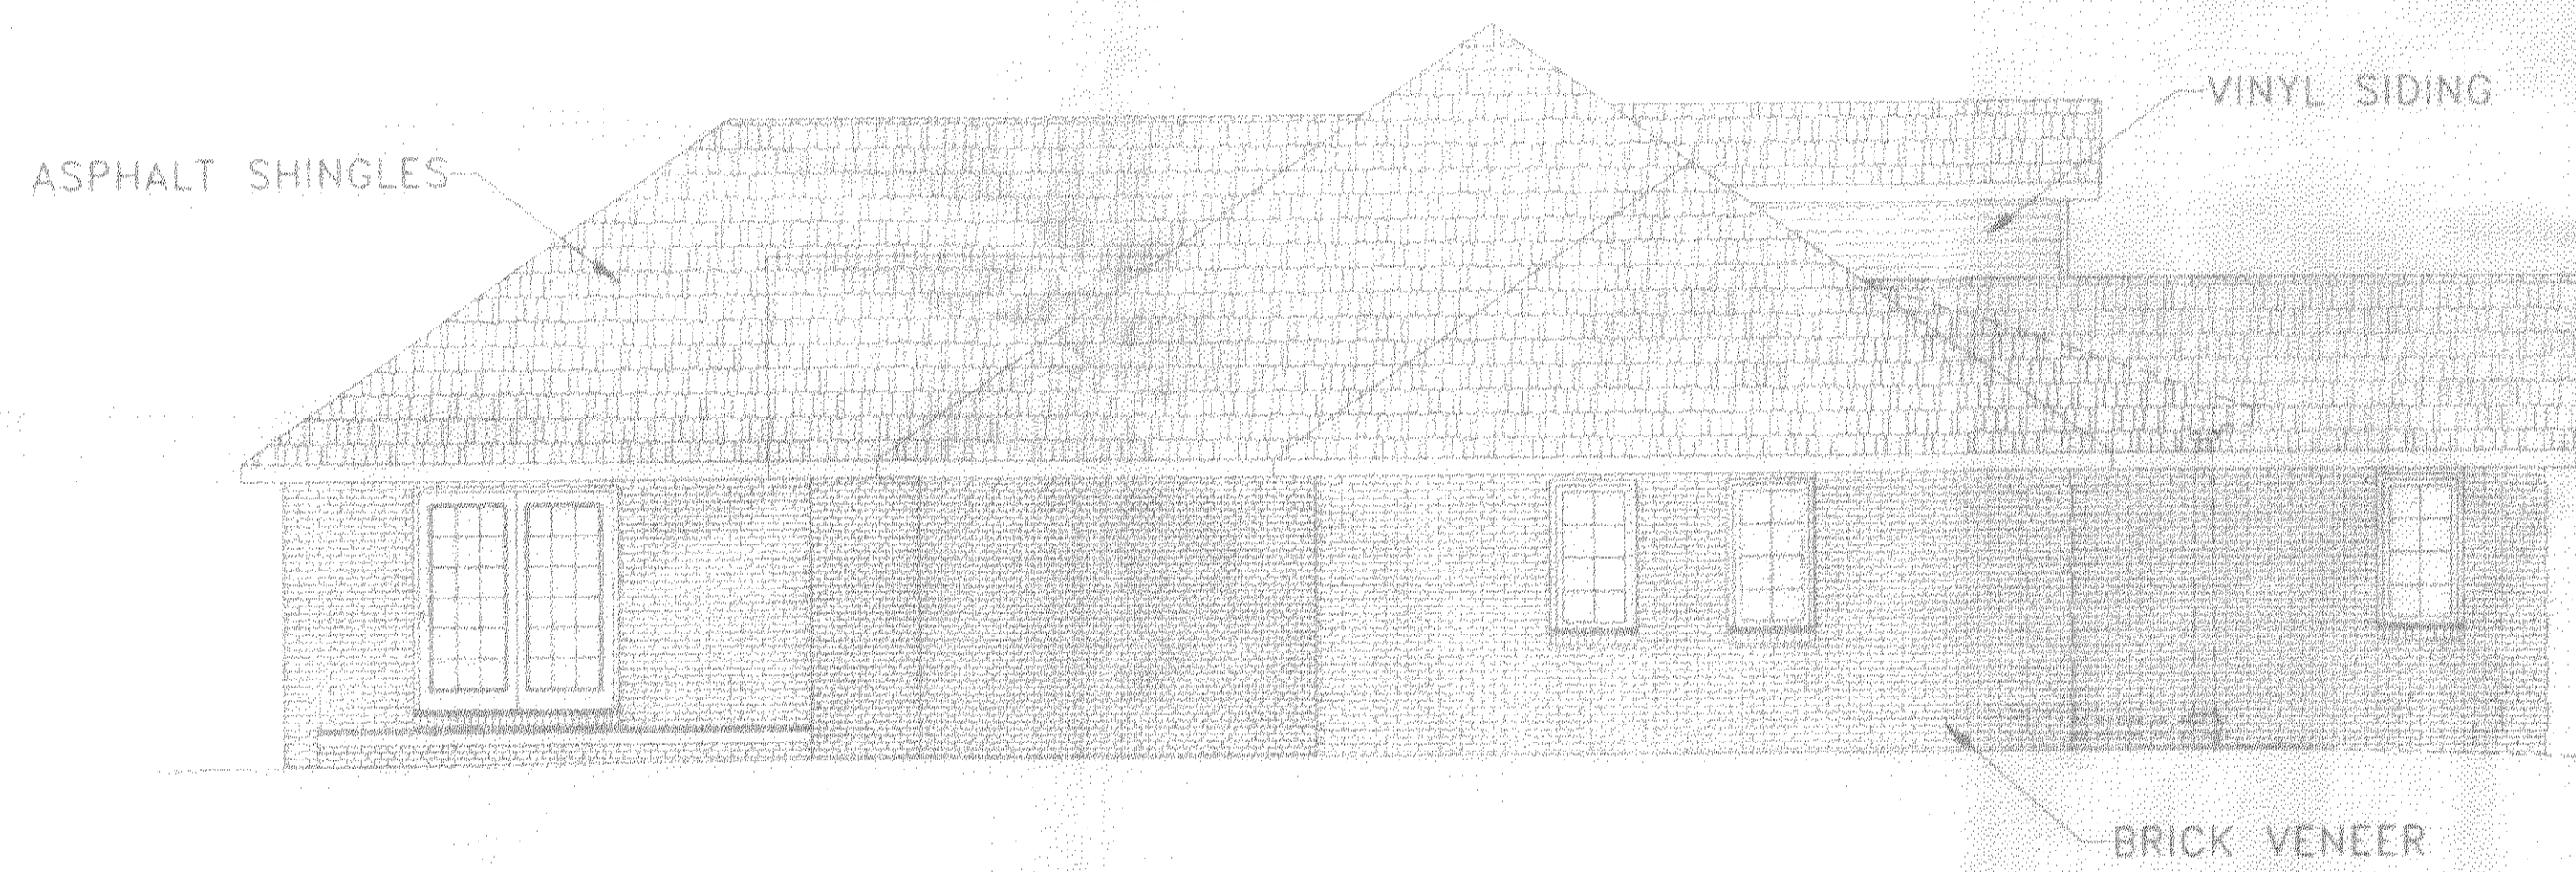

LEFT ELEVATION
SCALE: 3/16" = 1'0"

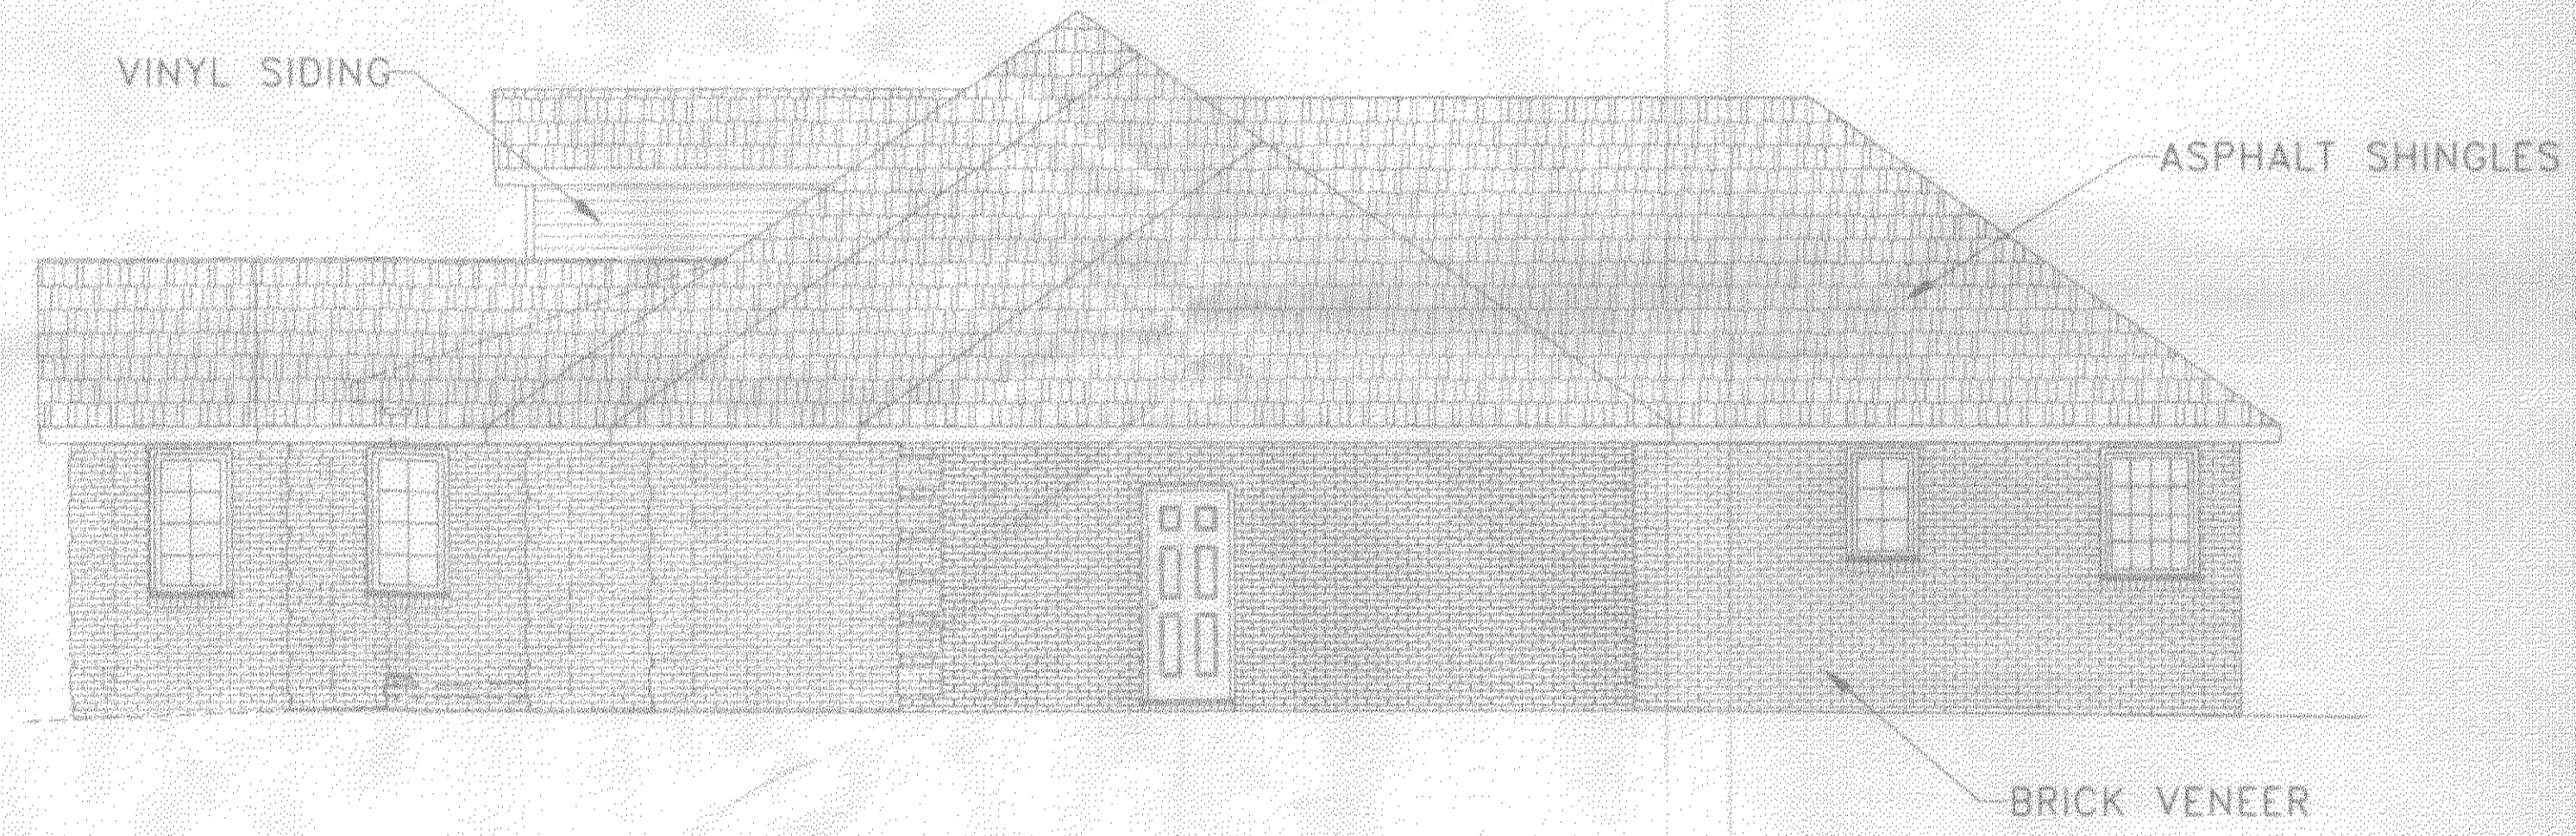


RIGHT ELEVATION
SCALE: 3/16" = 1'0"



REAR ELEVATION
SCALE: 3/16" = 1'0"

1040 Chesterfield


MOCK - BUEHRER BUILDERS	
145 CAPRI DRIVE APPROVED BY:	419/592-5626 NAPLEON, OHIO DRAWN BY: R.L. B.R.S. REVISED:
ELEVATIONS	SCALE: NOTED DATE: FEB. 1995
PLAN NO.	DRAWING NUMBER: 1 OF 4

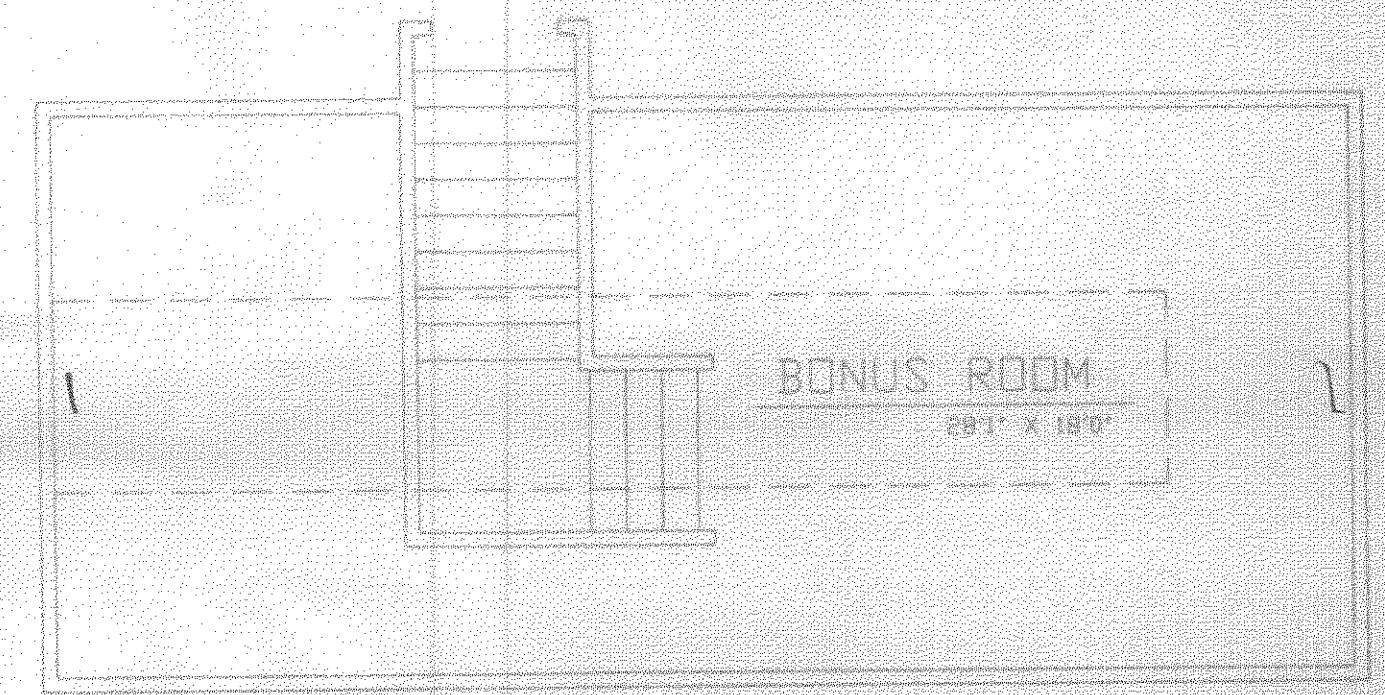

AREAS
 LIVING AREA : 2759 SQ. FT.*
 BONUS AREA : 339 SQ. FT.
 PORCH AREA : 73 SQ. FT.
 GARAGE/STORAGE AREA : 849 SQ. FT.
 * AREA DOES NOT INCLUDE BRICK VENEER



- NOTES**
- 1) INTERIOR DIMENSIONS ARE TAKEN TO STUD LINE; EXTERIOR DIMENSIONS ARE TAKEN TO OUTSIDE OF FOUNDATION OR SHEATHING. INTERIOR ROOM SIZES ARE APPROXIMATE FINISHED DIMENSIONS. FRAMING LUMBER TO BE MINIMUM NO. 2 SPRUCE-PINE-FIR, OR BETTER.
 - 2) MINIMUM WOOD HEADER SIZES SHALL BE AS FOLLOWS:
 INTERIOR - 2-2"x6" FOR SPANS FROM 0' TO 4'
 2-2"x6" FOR SPANS FROM 4' TO 6'
 2-2"x10" FOR SPANS FROM 6' TO 8'
 GREATER SPANS AS NOTED.
 EXTERIOR - 2-2"x6" FOR SPANS FROM 0' TO 3'
 2-2"x8" FOR SPANS FROM 3' TO 5'
 2-2"x10" FOR SPANS FROM 5' TO 7'
 2-2"x12" FOR SPANS FROM 7' TO 9'
 GREATER SPANS AS NOTED ON PLAN

MOCK - BUEHRER BUILDERS	
145 CAPRI	419/592-3626
NAPOLEON, OHIO	
APPROVED BY:	DRAWN BY: R.L.B.P.D.
	REVISED:
FLOOR PLAN	SCALE: 1/4" = 1'
PLAN NO	DATE: DEC. 1994
	DRAWING NUMBER: 2 OF 4

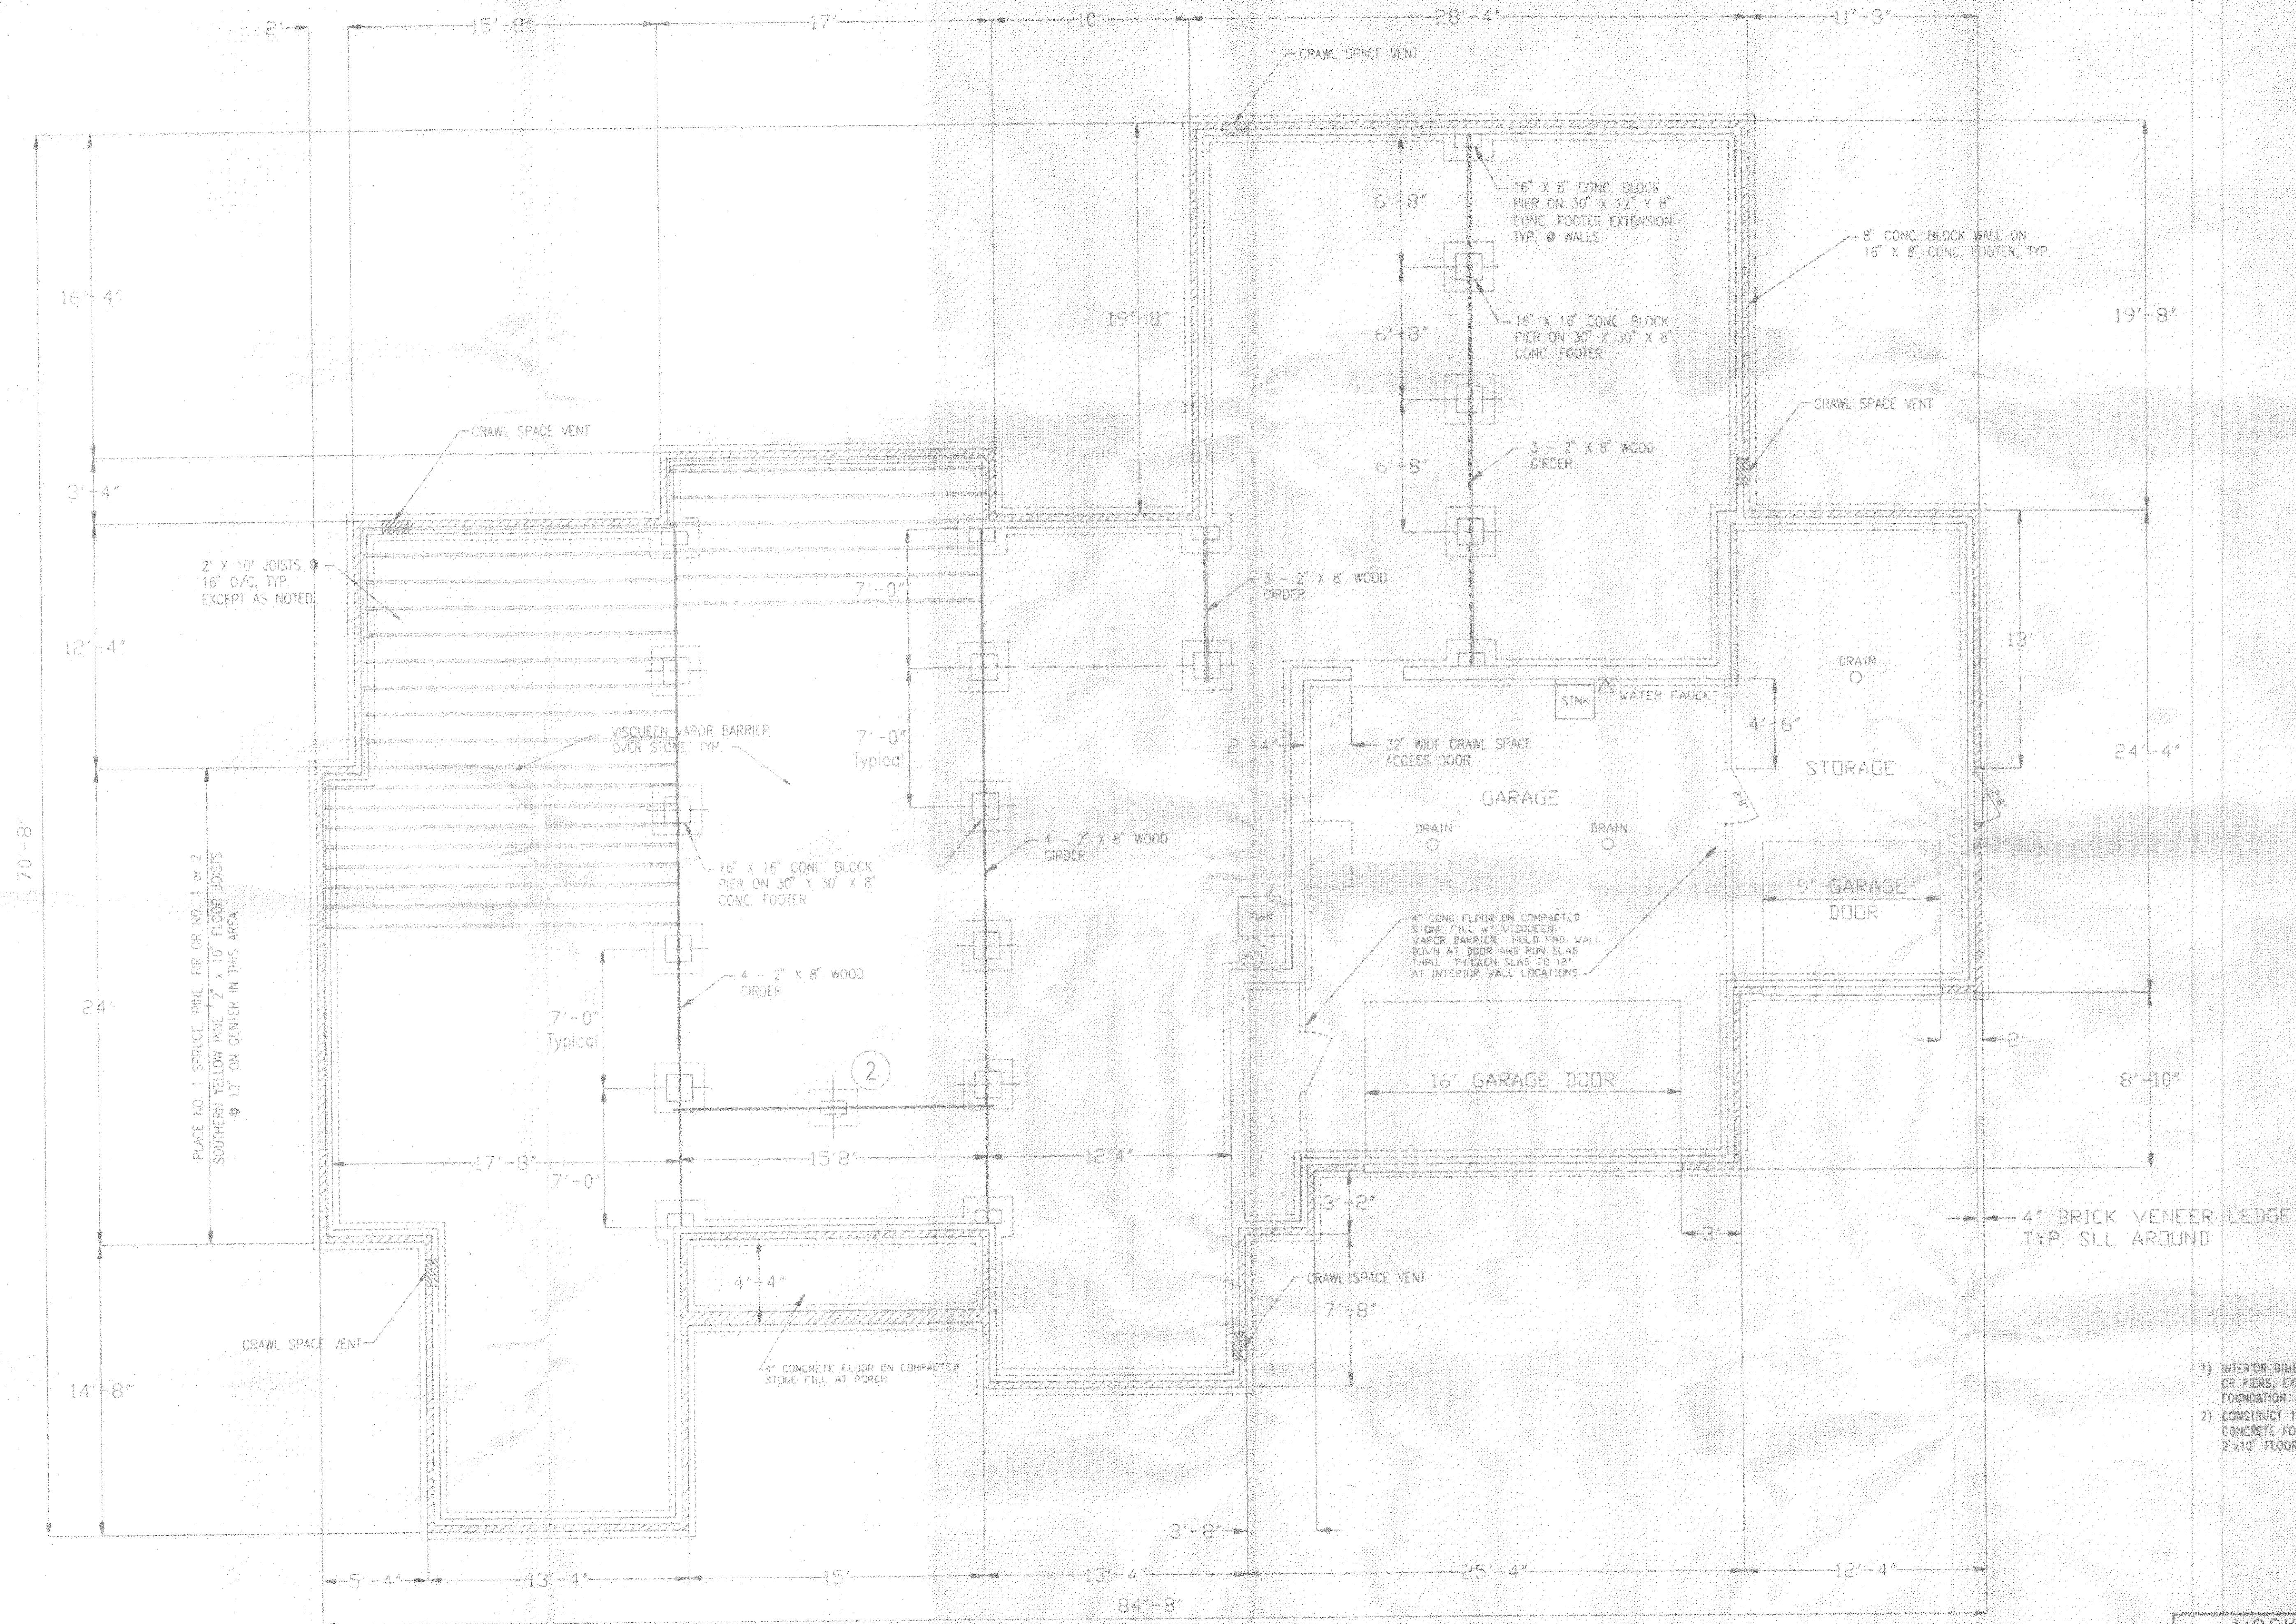

- NOTES**
- 1) INTERIOR DIMENSIONS ARE TAKEN TO CENTERLINE OF BEAMS, OR PIERS, EXTERIOR DIMENSIONS ARE TAKEN TO OUTSIDE OF FOUNDATION.
 - 2) CONSTRUCT 16" x 8" CONC. BLOCK PIER ON 30" x 24" x 8" CONCRETE FOOTER - EXTEND UP TO BOTTOM OF TRIPLE 2" x 10" FLOOR JOISTS.

MOCK - BUEHRER BUILDERS	
145 CAPRI	419/592-3626
APPROVED BY:	DRAWN BY: R.L.B.R.E.S.
FOUNDATION PLAN	REVIS: _____
PLAN NO.	SCALE: 1/4" = 1'-0"
	DATE: DEC. 1994
	DRAWING NUMBER: 3 OF 4

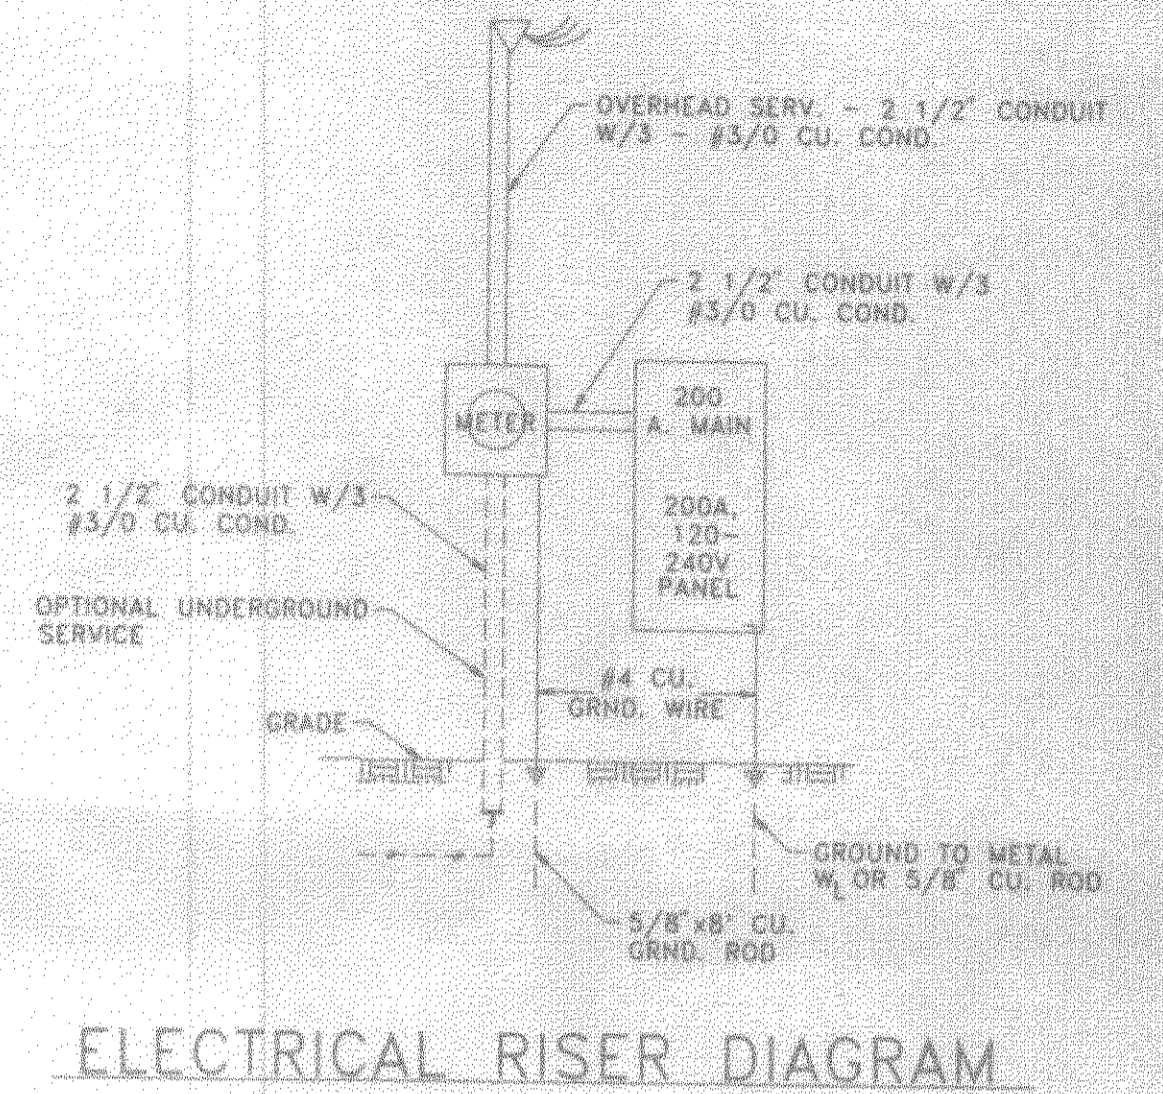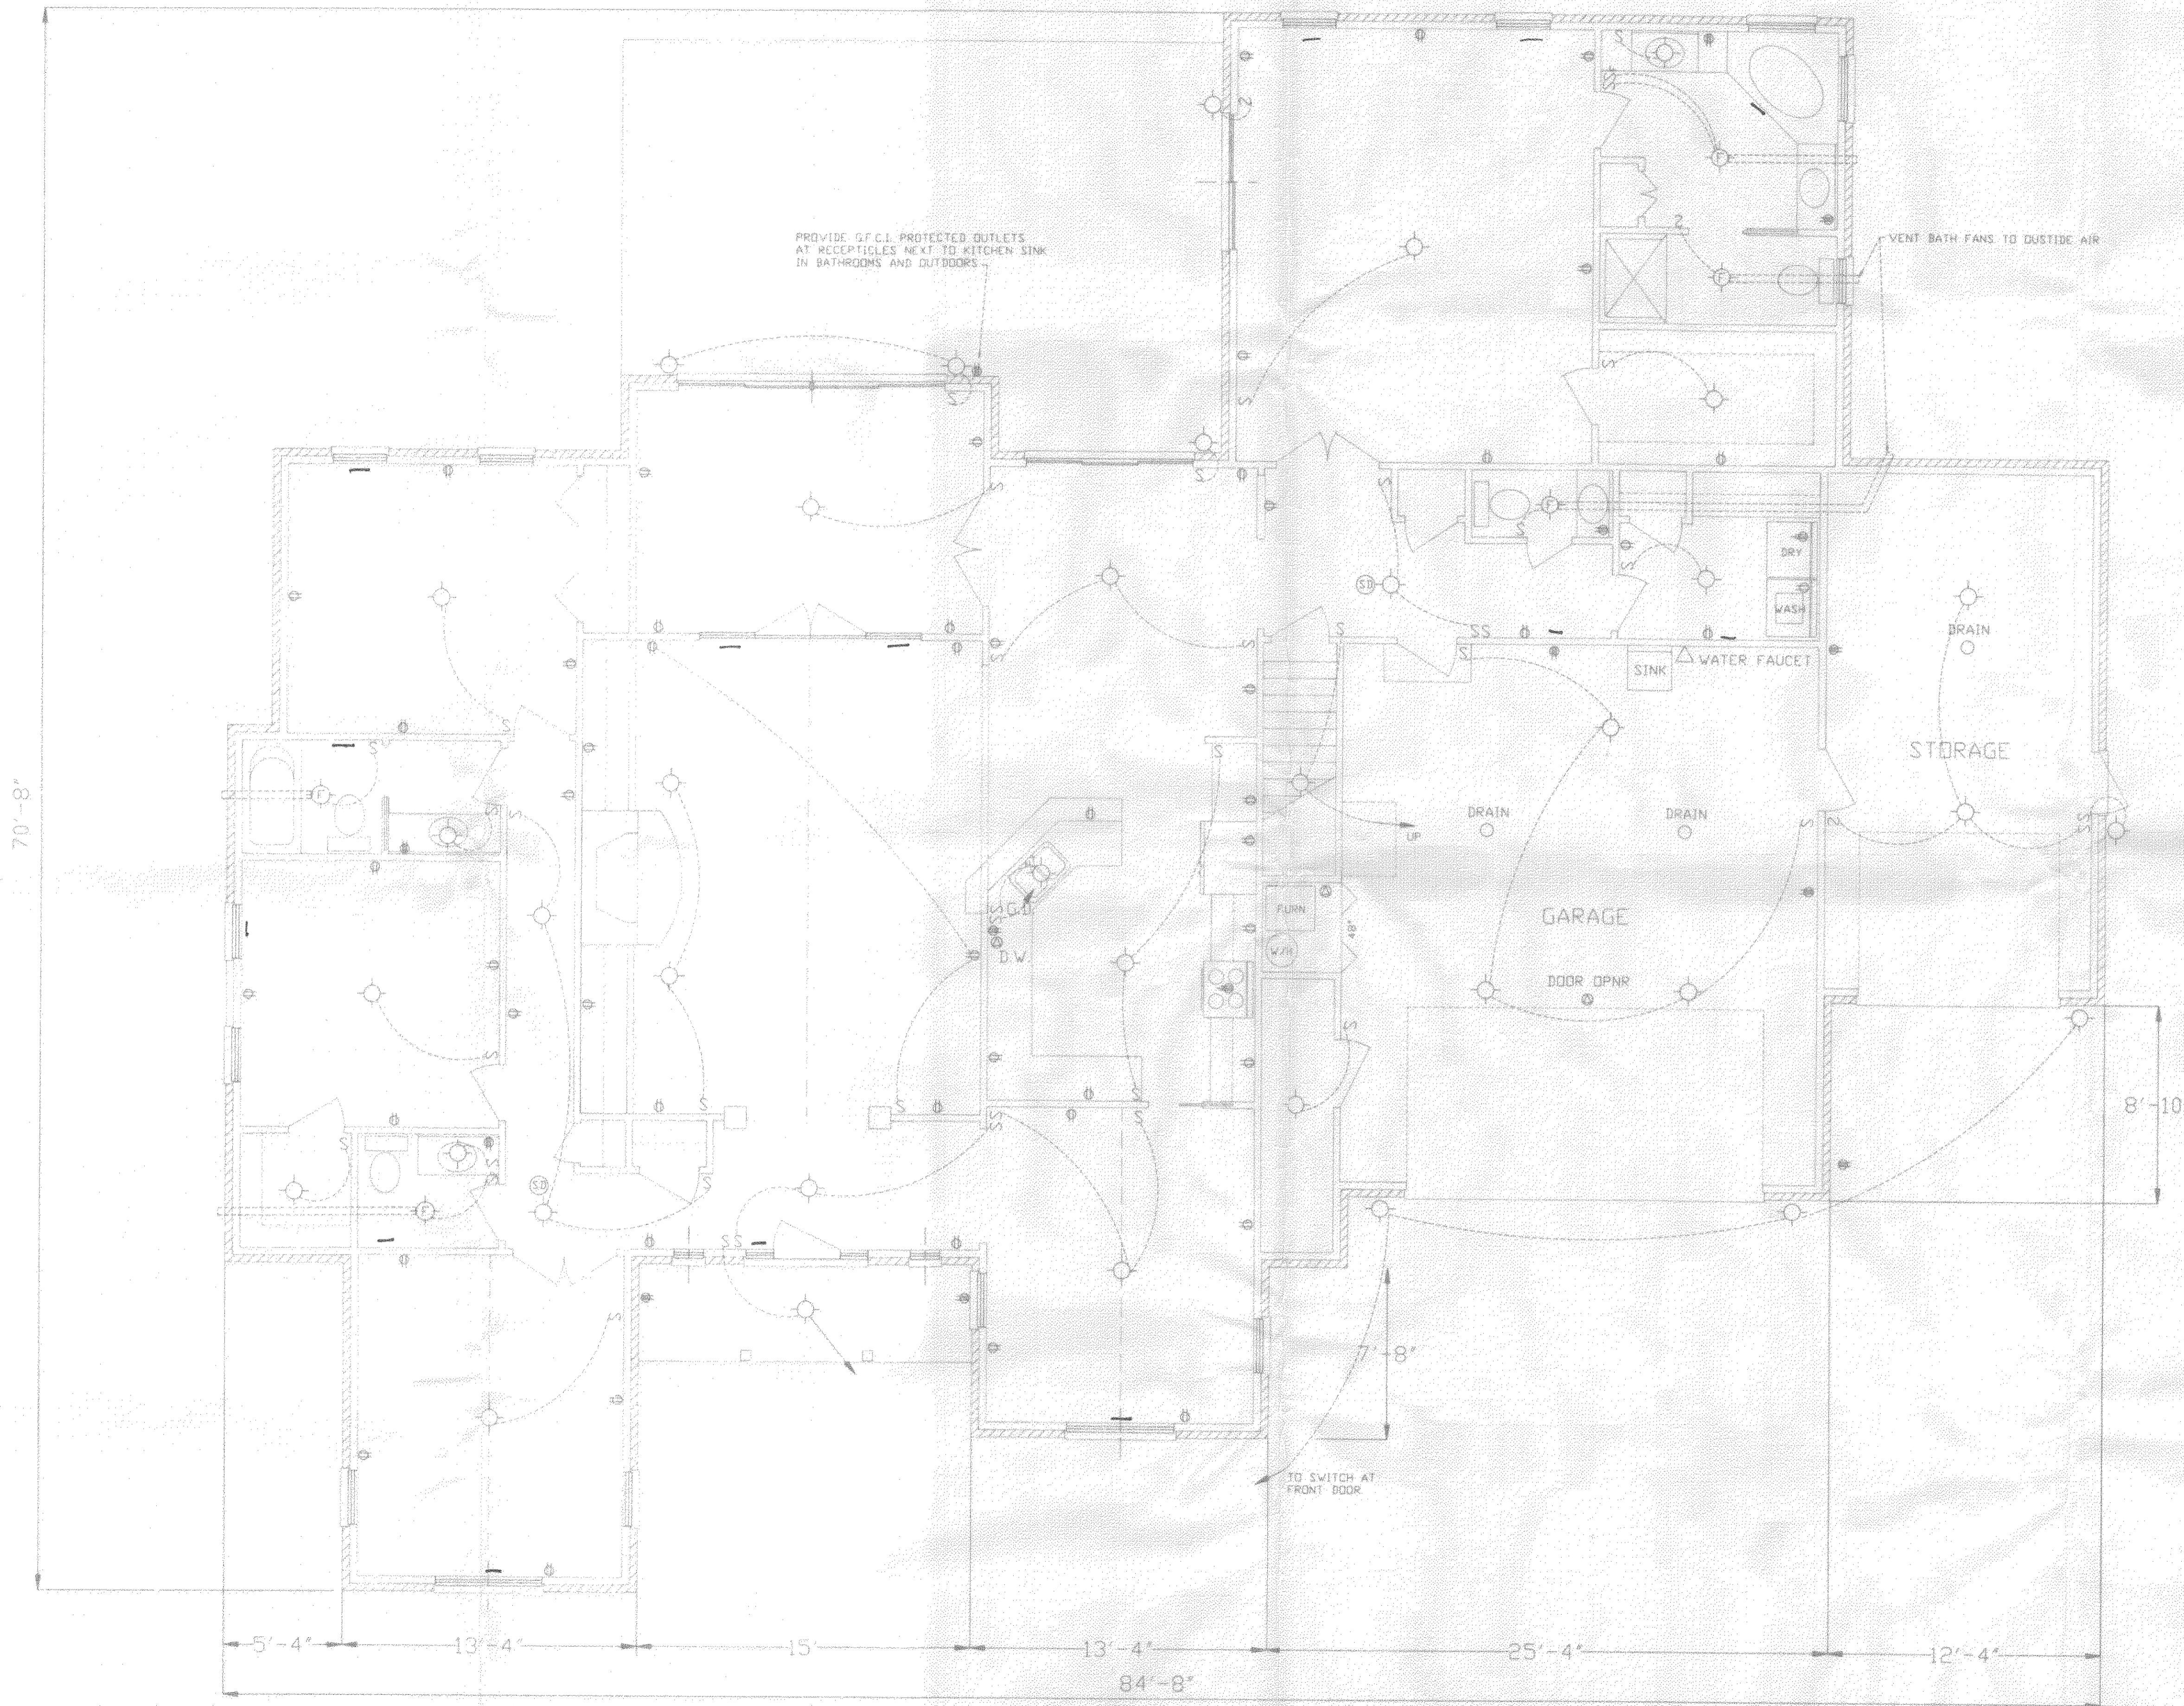

ELECTRICAL RISER DIAGRAM

1/16
 36.00
 22.00
 2.20
 298.00

218
 3
 54

ELECTRICAL LEGEND

- ⊙ PRIMARY POWERED SMOKE DETECTOR
- ⊙ EXHAUST FAN
- ⊙ CEILING LIGHT FIXTURE
- ⊙ WALL MOUNT LIGHT FIXTURE
- ⊙ LIGHT SWITCH
- ⊙ 120 V. DUPLEX RECEPTICLE
- ⊙ 240 V RECEPTICLE
- ⊙ SPECIAL OUTLET


MOCK - BUEHRER BUILDERS 145 CAPRI 419/592-3626 NAPOLEON, OHIO	
APPROVED BY:	DRAWN BY: RL.B.R.D.S.
ELECTRICAL PLAN	
PLAN NO.	DATE: MAR. 1995
	DRAWING NUMBER: 4 18 6



- NOTES
- 1) INTERIOR DIMENSIONS ARE TAKEN TO CENTERLINE OF BEAMS, OR PIERS, EXTERIOR DIMENSIONS ARE TAKEN TO OUTSIDE OF FOUNDATION.
 - 2) CONSTRUCT 16" x 8" CONC. BLOCK PIER ON 30" x 24" x 8" CONCRETE FOOTER - EXTEND UP TO BOTTOM OF TRIPLE 2" x 10" FLOOR JOISTS.

Crawl Vents 1 sq. ft. for every 150 sq. ft. crawl floor area, reduced to 1/1500 by vapor barrier placement

MOCK BUEHRER BUILDERS		NAPOLEON, OHIO	
145 CAPRI	419/592-3626	APPROVED BY:	DRAWN BY: R.L.B.P.D.S.
FOUNDATION PLAN		SCALE: 1/4" = 1'-0"	DATE: DEC. 1994
PLAN NO. 1040 Chesterfield		DRAWING NUMBER:	3 OF 3

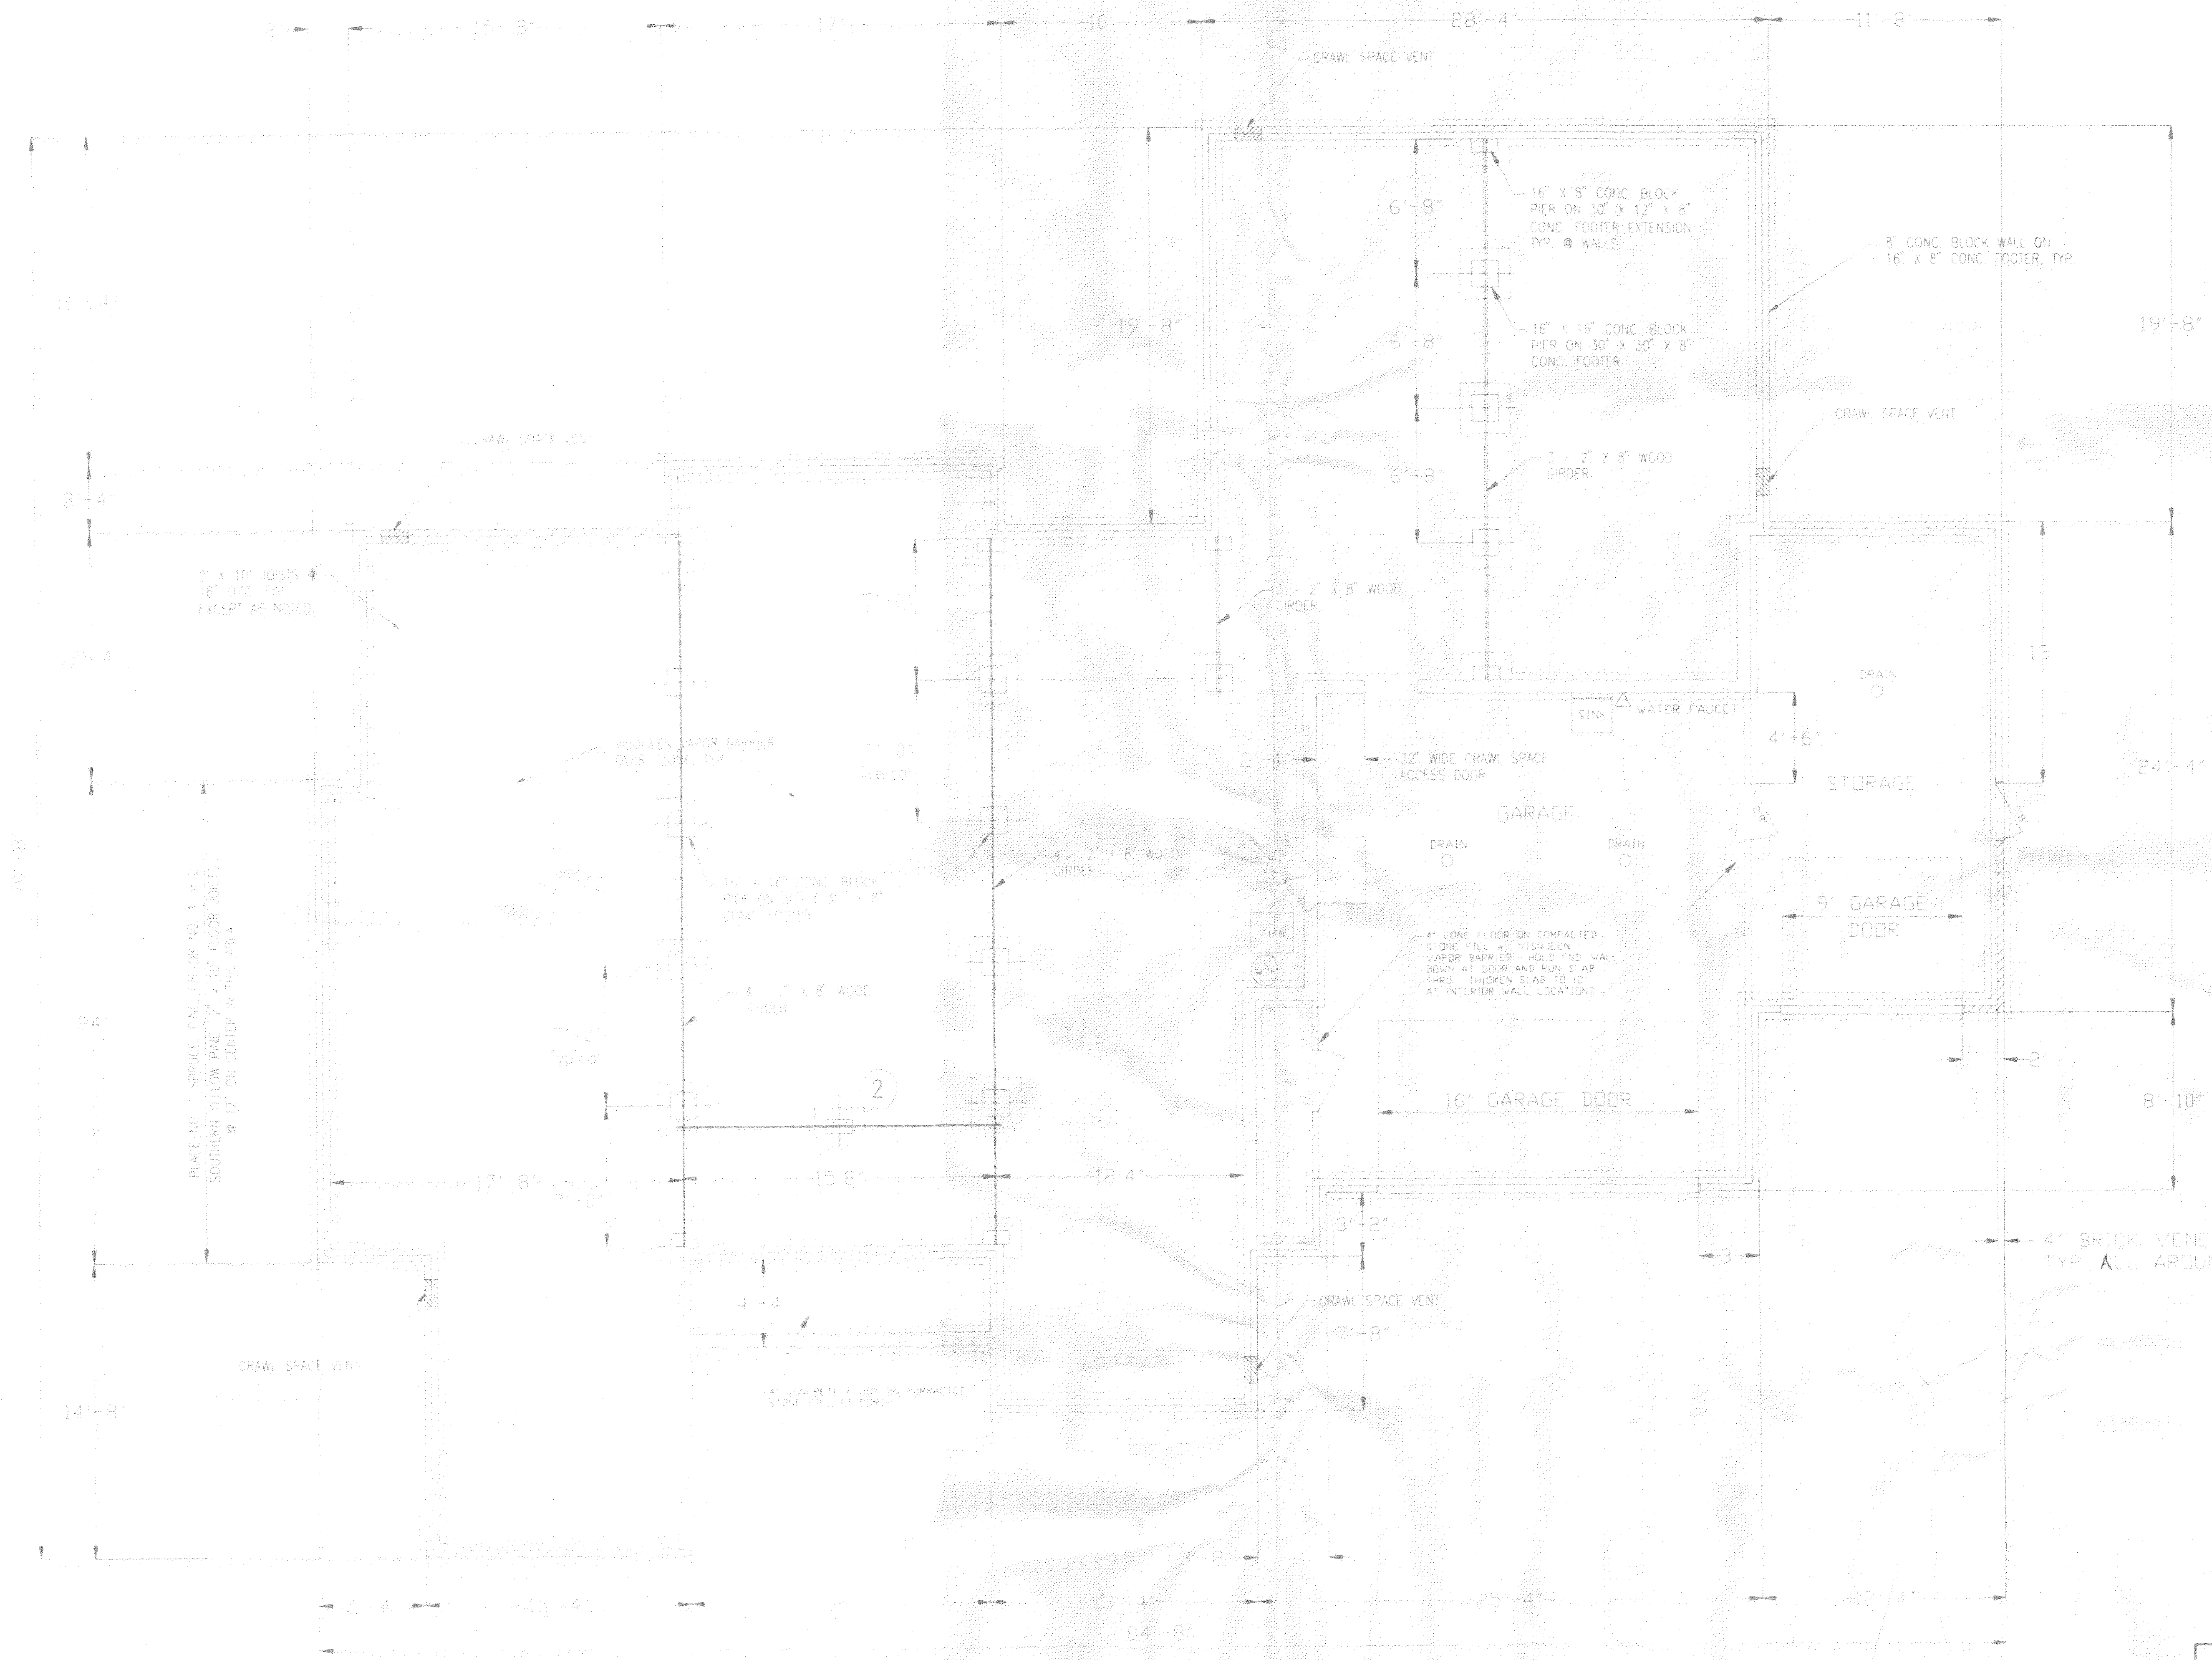

- NOTES**
- 1) INTERIOR DIMENSIONS ARE TAKEN TO CENTERLINE OF BEAMS, OR PIERS, EXTERIOR DIMENSIONS ARE TAKEN TO OUTSIDE OF FOUNDATION.
 - 2) CONSTRUCT 16" x 8" CONC. BLOCK PIER ON 30" x 24" x 8" CONCRETE FOOTER - EXTEND UP TO BOTTOM OF TRIPLE 2" x 10" FLOOR JOISTS.

MOCK - BUEHRER BUILDERS	
145 CAPRI	NAPOLEON, OHIO
APPROVED BY:	DRAWN BY: R.L.B.R.D.S.
419/592-5626	REVISED:
FOUNDATION PLAN	
SCALE: 1/4" = 1'-0"	
DATE: DEC. 1994	
DRAWING NUMBER:	
PLAN NO.	3 OF X