


FRONT ELEVATION

1/4" = 1'-0"

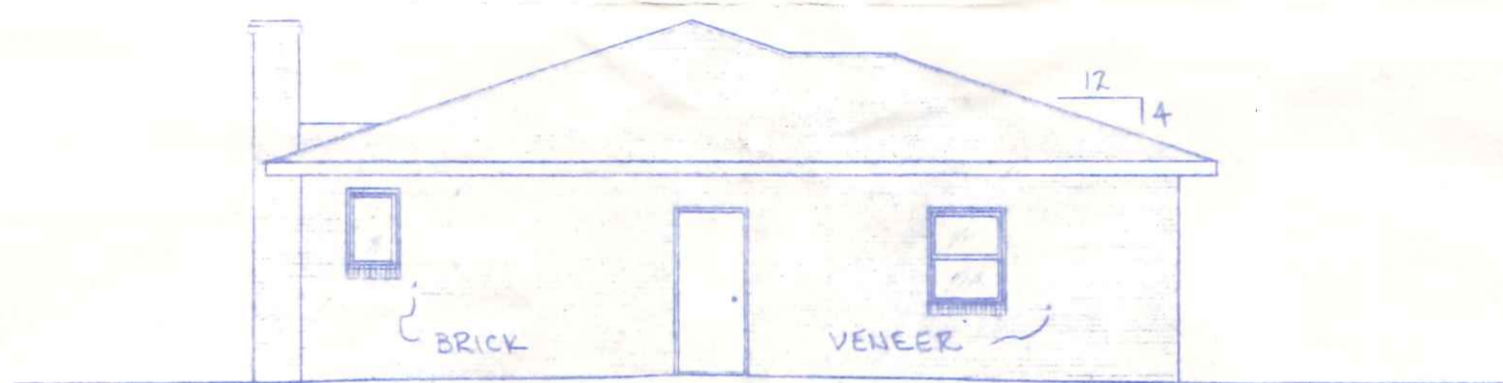


LEFT SIDE ELEVATION

1/8" = 1'-0"



RIGHT SIDE ELEVATION

1/8" = 1'-0"

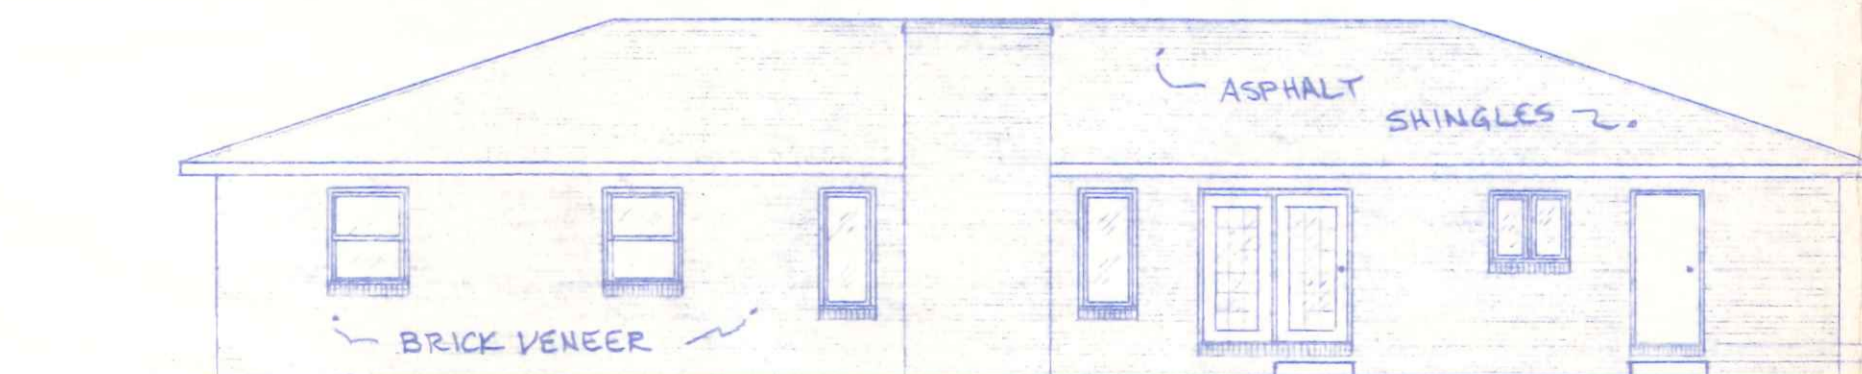

REAR ELEVATION


1/8" = 1'-0"

3/2" MAX. FROM 3'x3' LANDING TO TOP/THRESHOLD

825 Cripple Creek

BECK CONSTRUCTION CO.
ELEVATIONS


DWN: R.D.S. NOV. 1987	PLAN NO. 228	SHEET 1 OF 4
--------------------------	--------------	-----------------

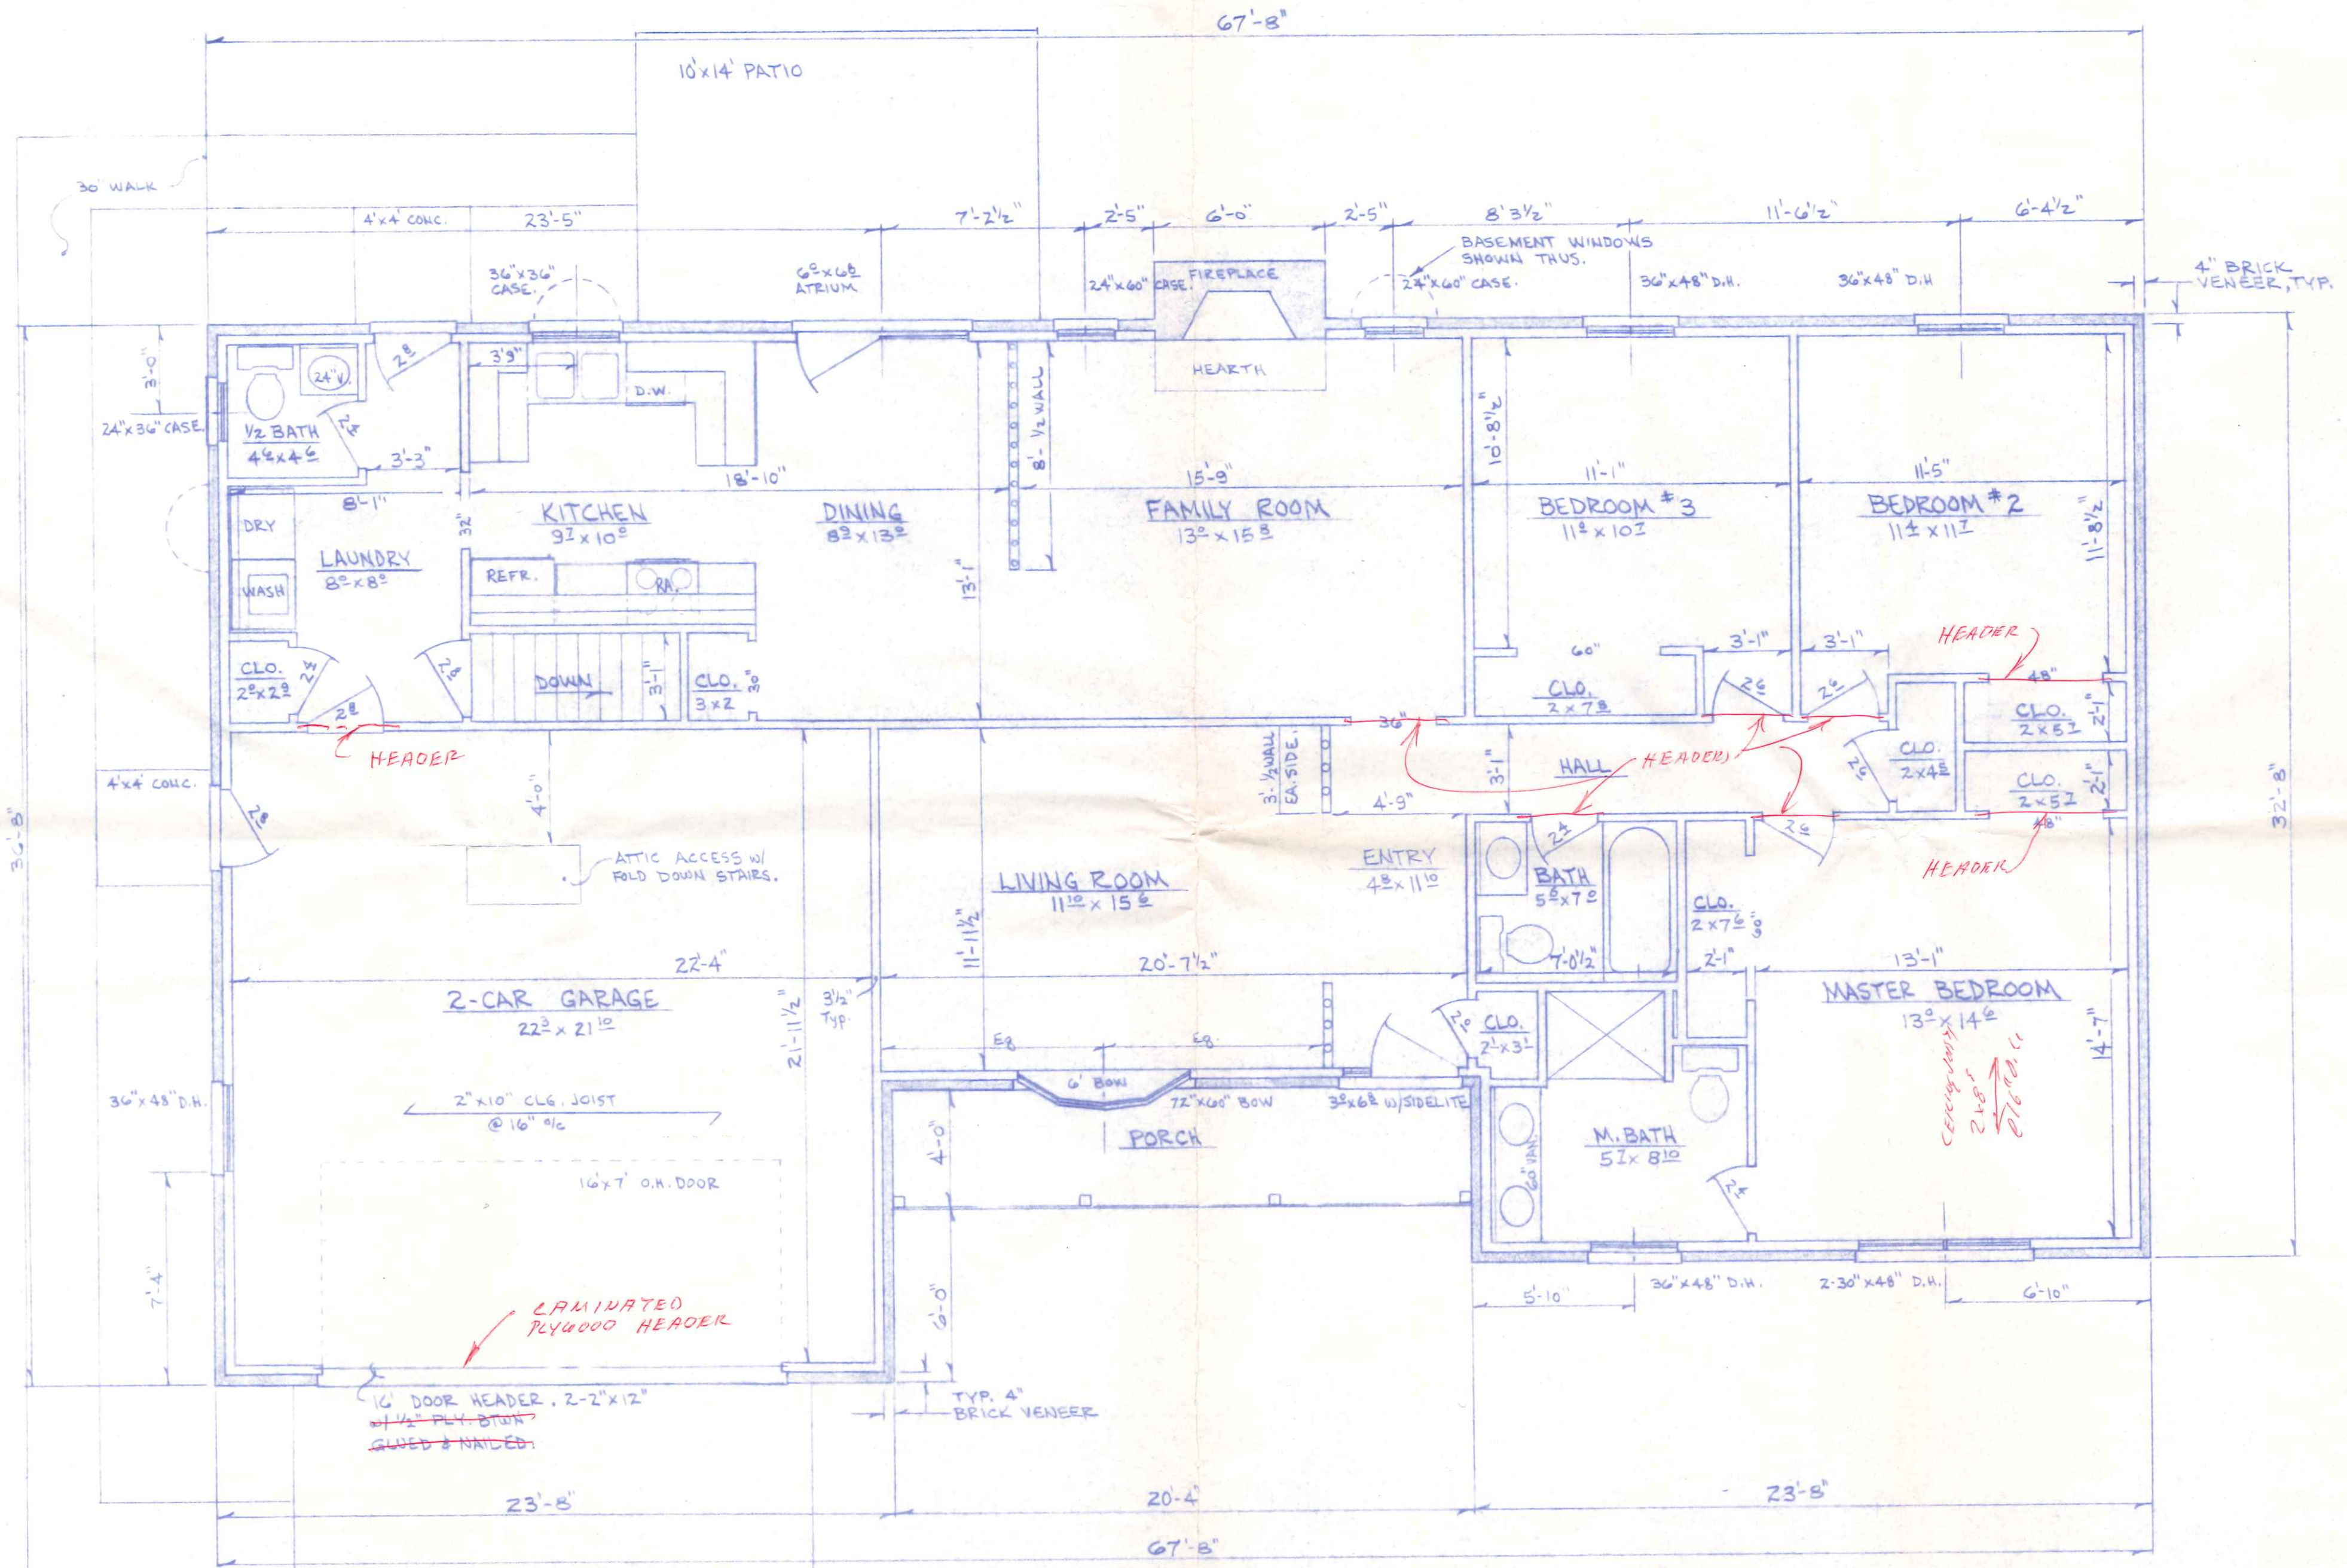

NOTES: 1. INTERIOR DIMENSIONS ARE TAKEN TO STUD LINE, EXTERIOR TO O/S FOUNDATION OR FACE/SHEATHING.
 2. HEADER SIZES AS FOLLOWS: (#2 SPF)
 INTERIOR - 2-2"x4", 0' to 4' SPAN
 2-2"x6", 4' to 6' "
 EXTERIOR - 2-2"x6", 0' to 5' "
 2-2"x8", 5' to 7' "
 OVER 7' AS NOTED.

AREA: 1647 SQ. FT. LIVING AREA
 537 " " GARAGE
 85 " " PORCH

BECK CONSTRUCTION CO.		
FLOOR PLAN		
DWN: R.D.S.	PLAN NO. 228	SHEET 2 OF 4
NOV. 1987		

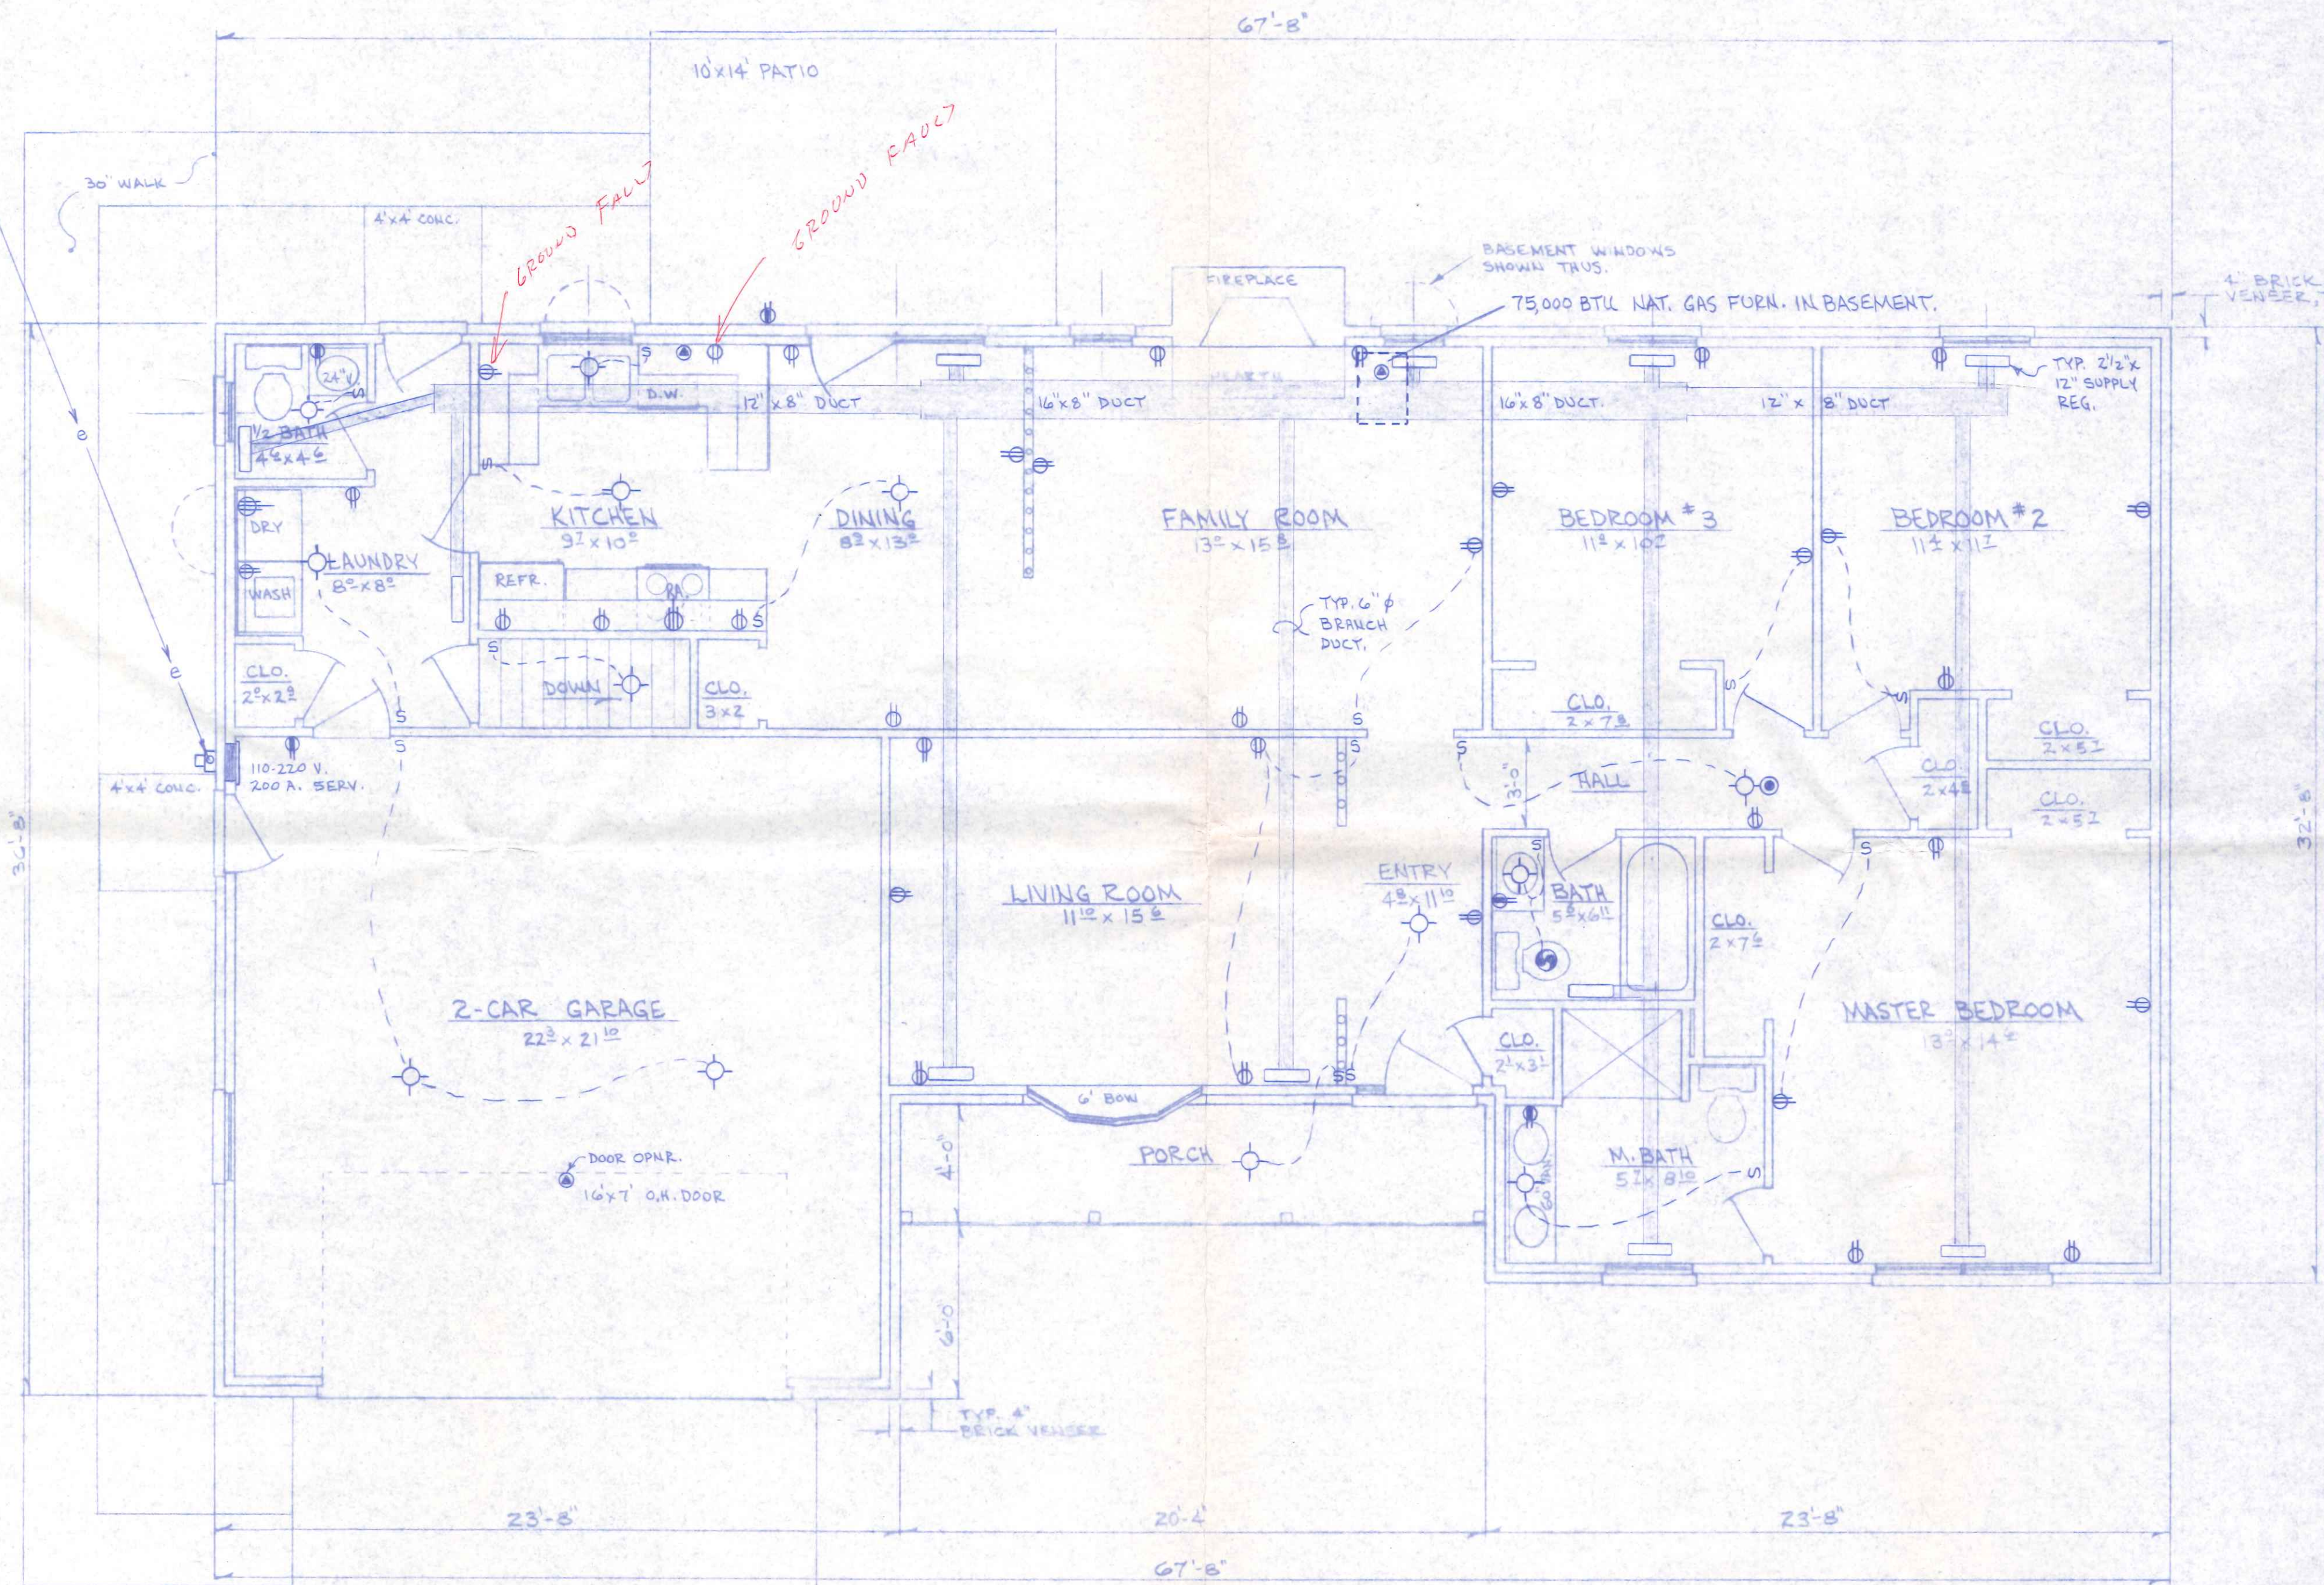


HEATING & ELECTRIC LAYOUT
1/4" = 1'-0"

- ELECTRIC LEGEND**
- ⊖ = SWITCH
 - ⊕ = 110 V. OUTLET
 - ⊕ = 110 V. " (G.F.C.I.)
 - ⊙ = LIGHT FIXTURE
 - ⊙ = SMOKE DETECTOR
 - ⊙ = SPECIAL OUTLET
 - ⊕ = 220 V. OUTLET
 - ⊕ = EXHAUST FAN (VENT TO OUTSIDE)

1647 SQ. FT. LIVING AREA
537 " " GARAGE
85 " " PORCH


BECK CONSTRUCTION CO.		
HEAT & ELECT. FLOOR PLAN		
DNW: R.D.S.	PLAN NO. 228	SHEET
NOV. 1987		3 OF 4

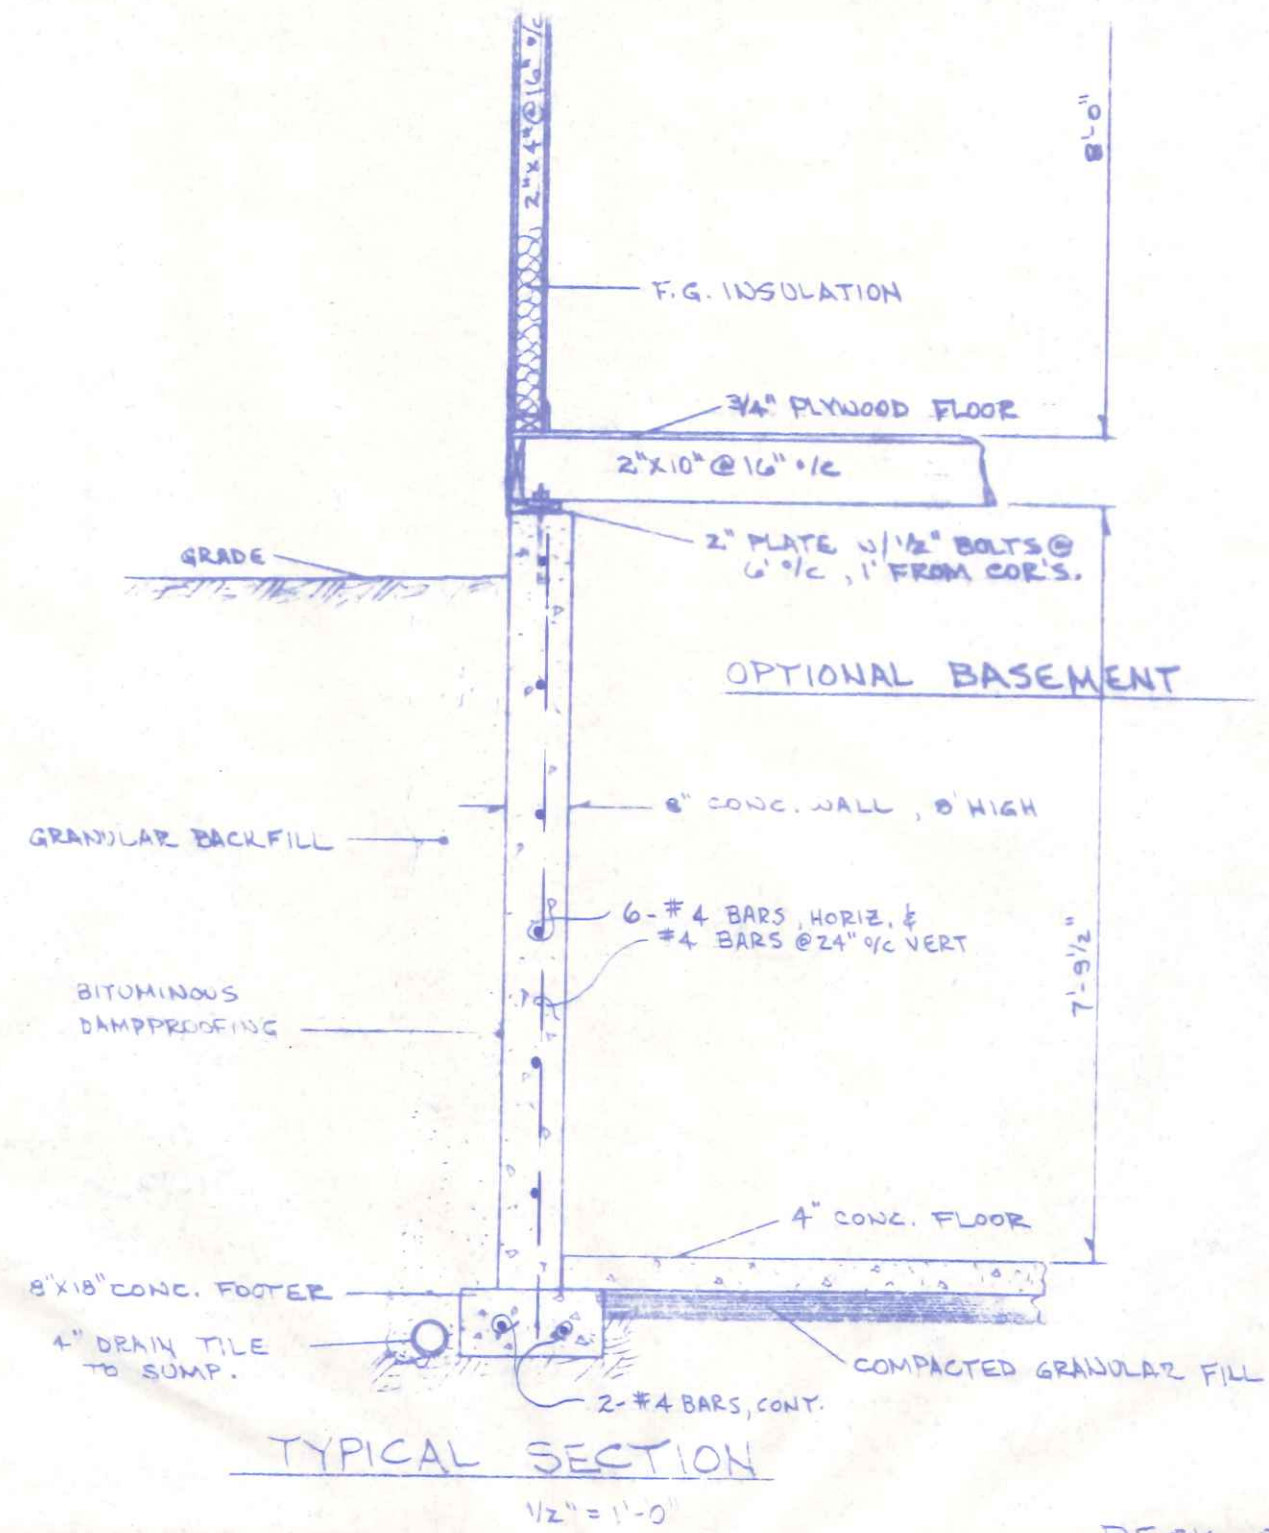

TYPICAL SECTION


1/2" = 1'-0"

BECK CONSTRUCTION CO.
AUG. 1982

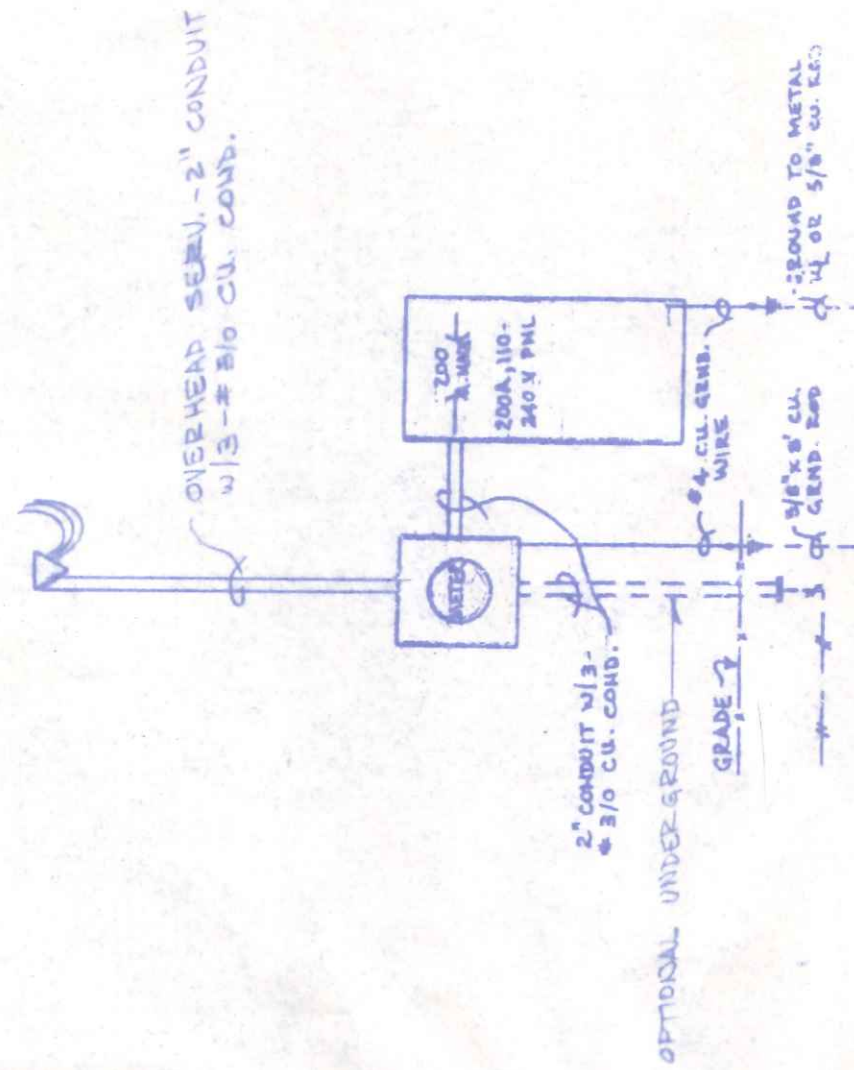


ELECTRICAL RISER DIAGRAM

NO SCALE

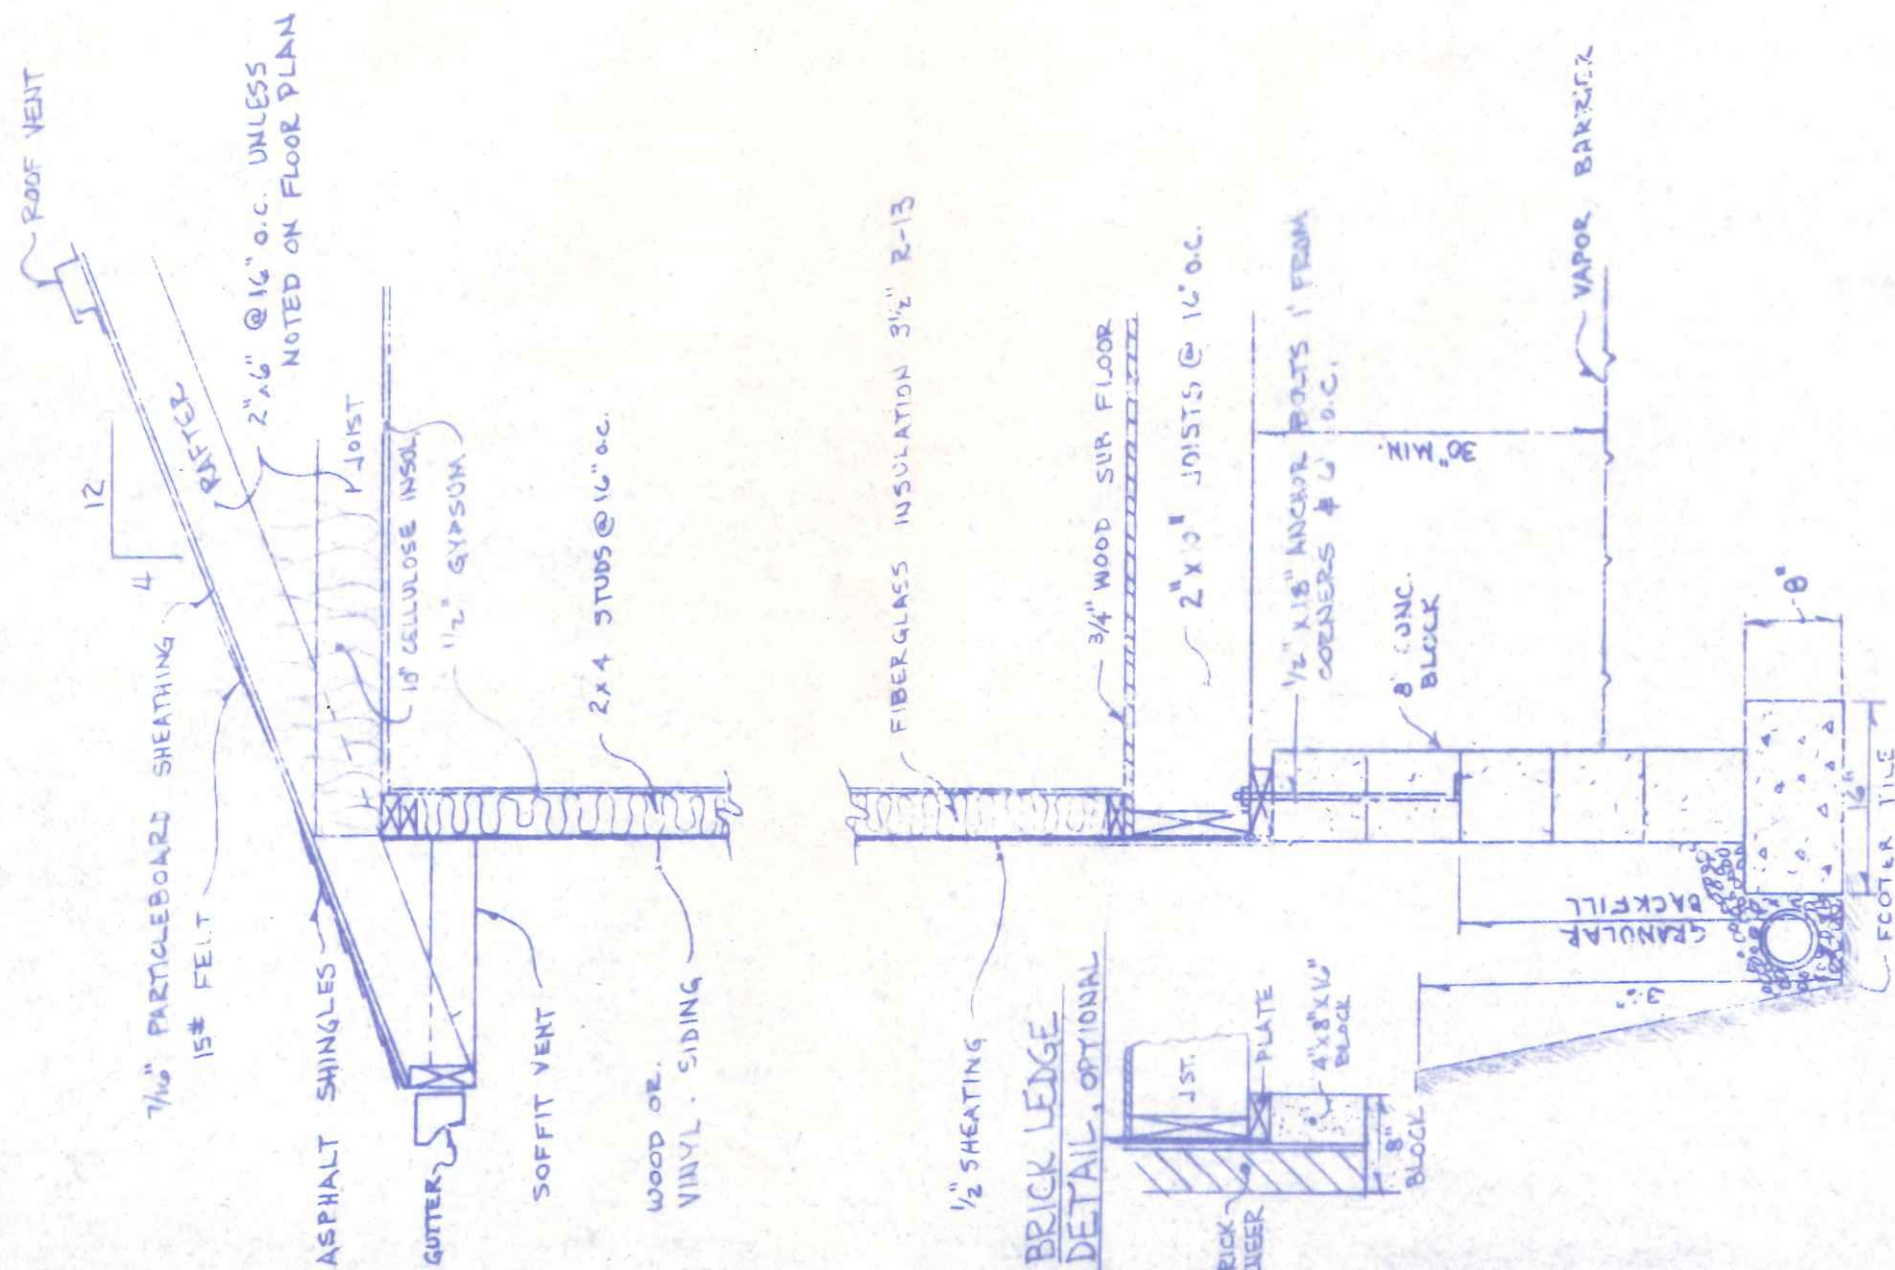

TYPICAL CROSS-SECTION

3/4" = 1'-0"

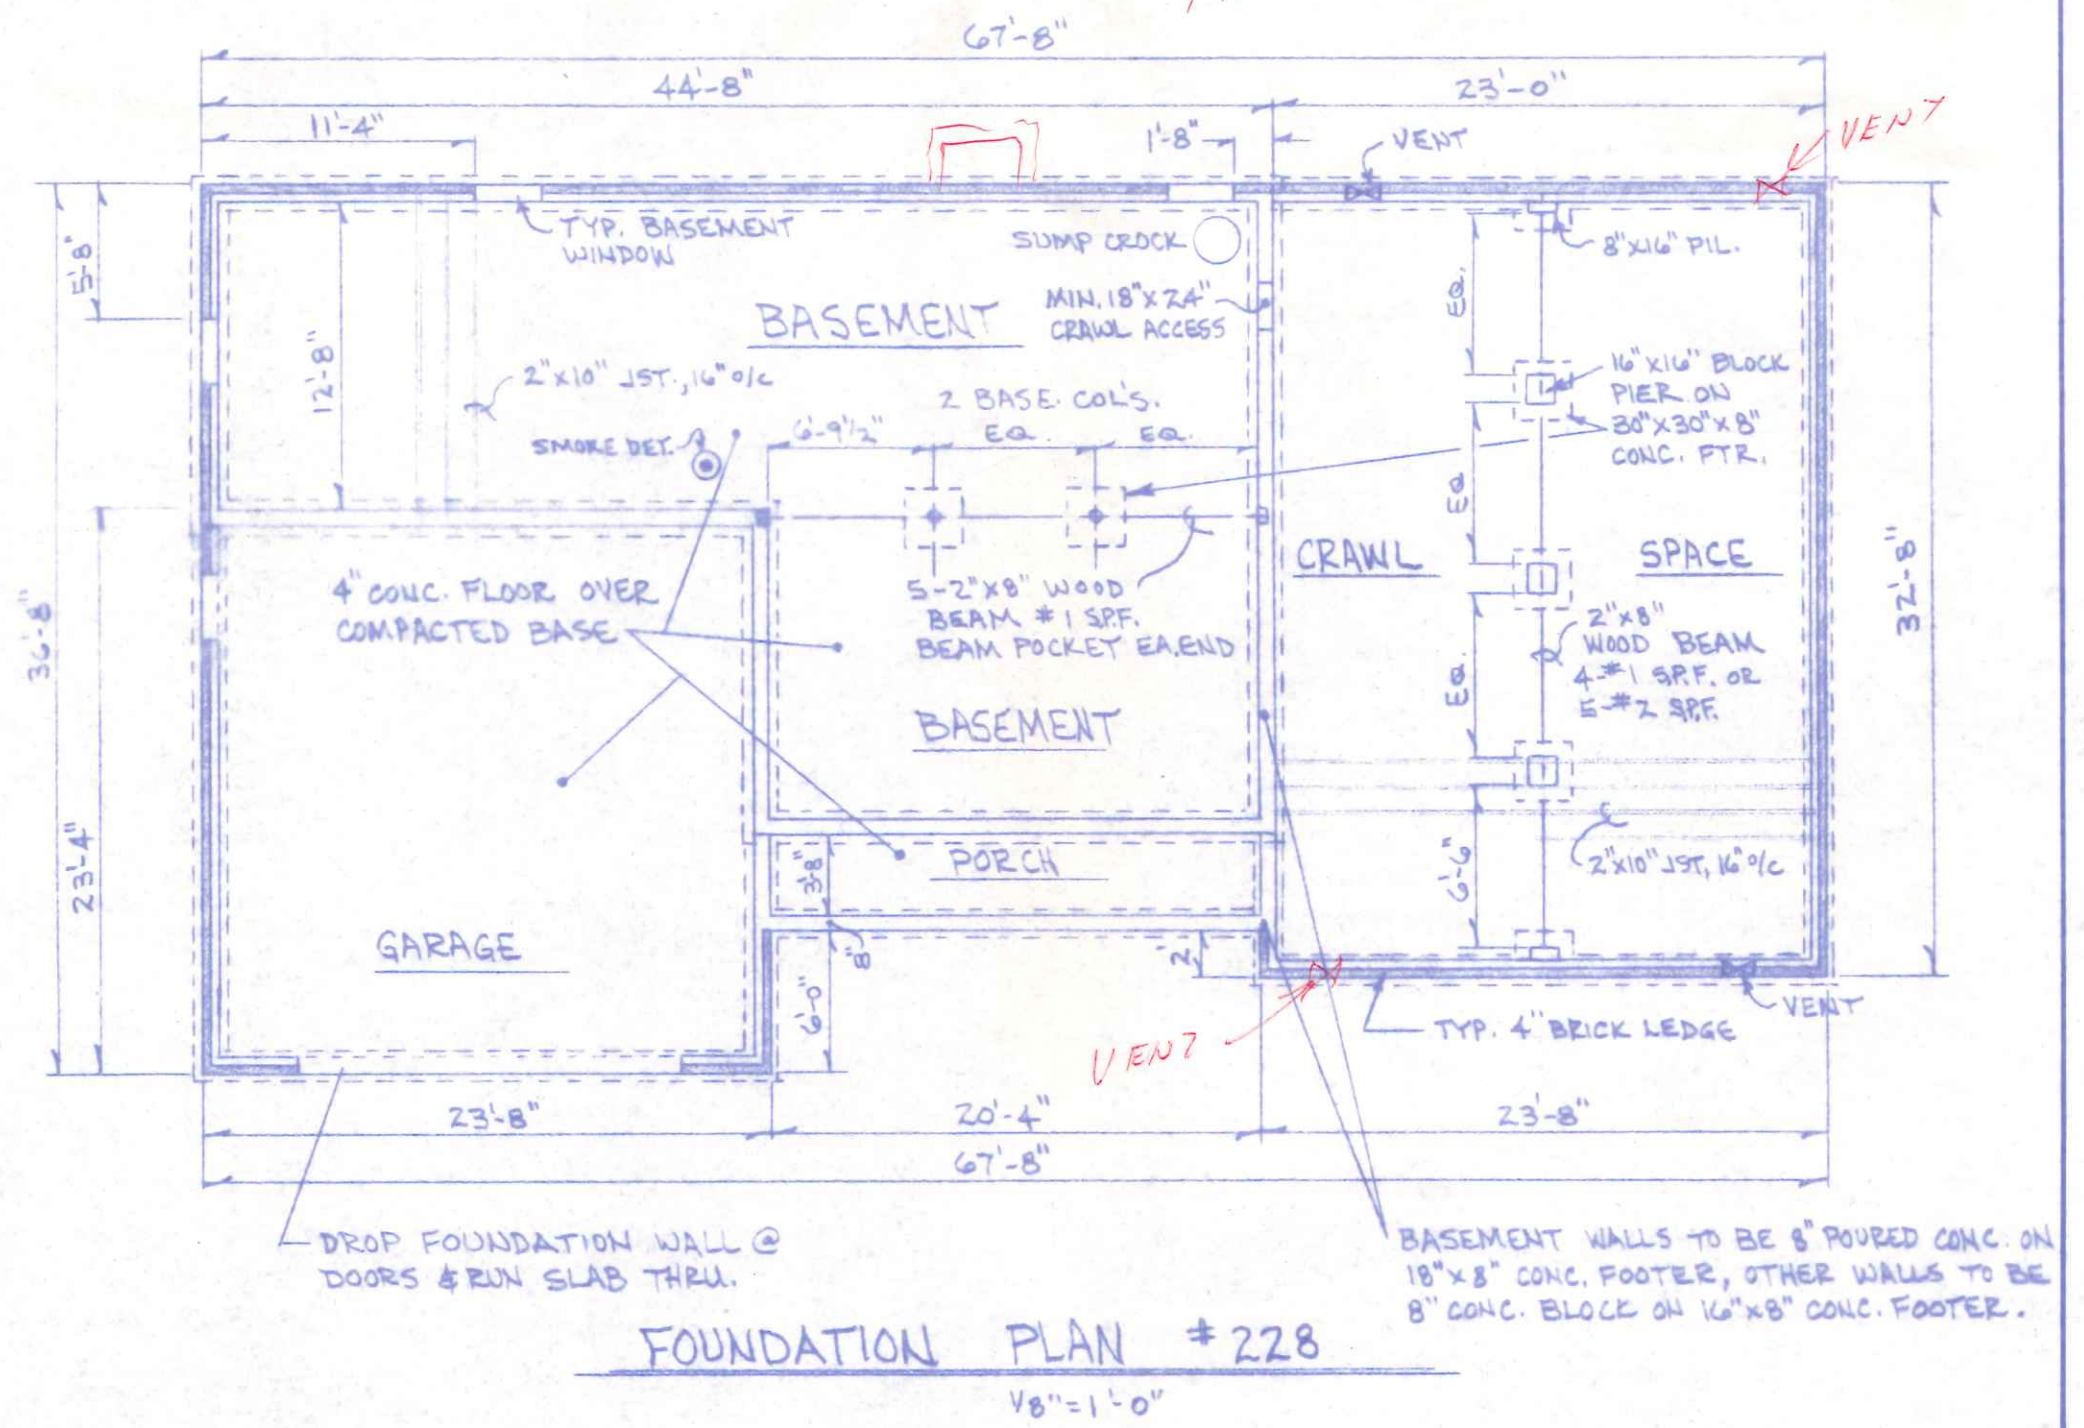

FOUNDATION PLAN #228

1/8" = 1'-0"