



SITE PLAN FOR
 BELKS CONSTRUCTION CO.
 LOT 13, CRIPPLE CREEK SUBDIVISION,
 NAPOLEON, HENRY CO., OHIO

830 Cripple Creek


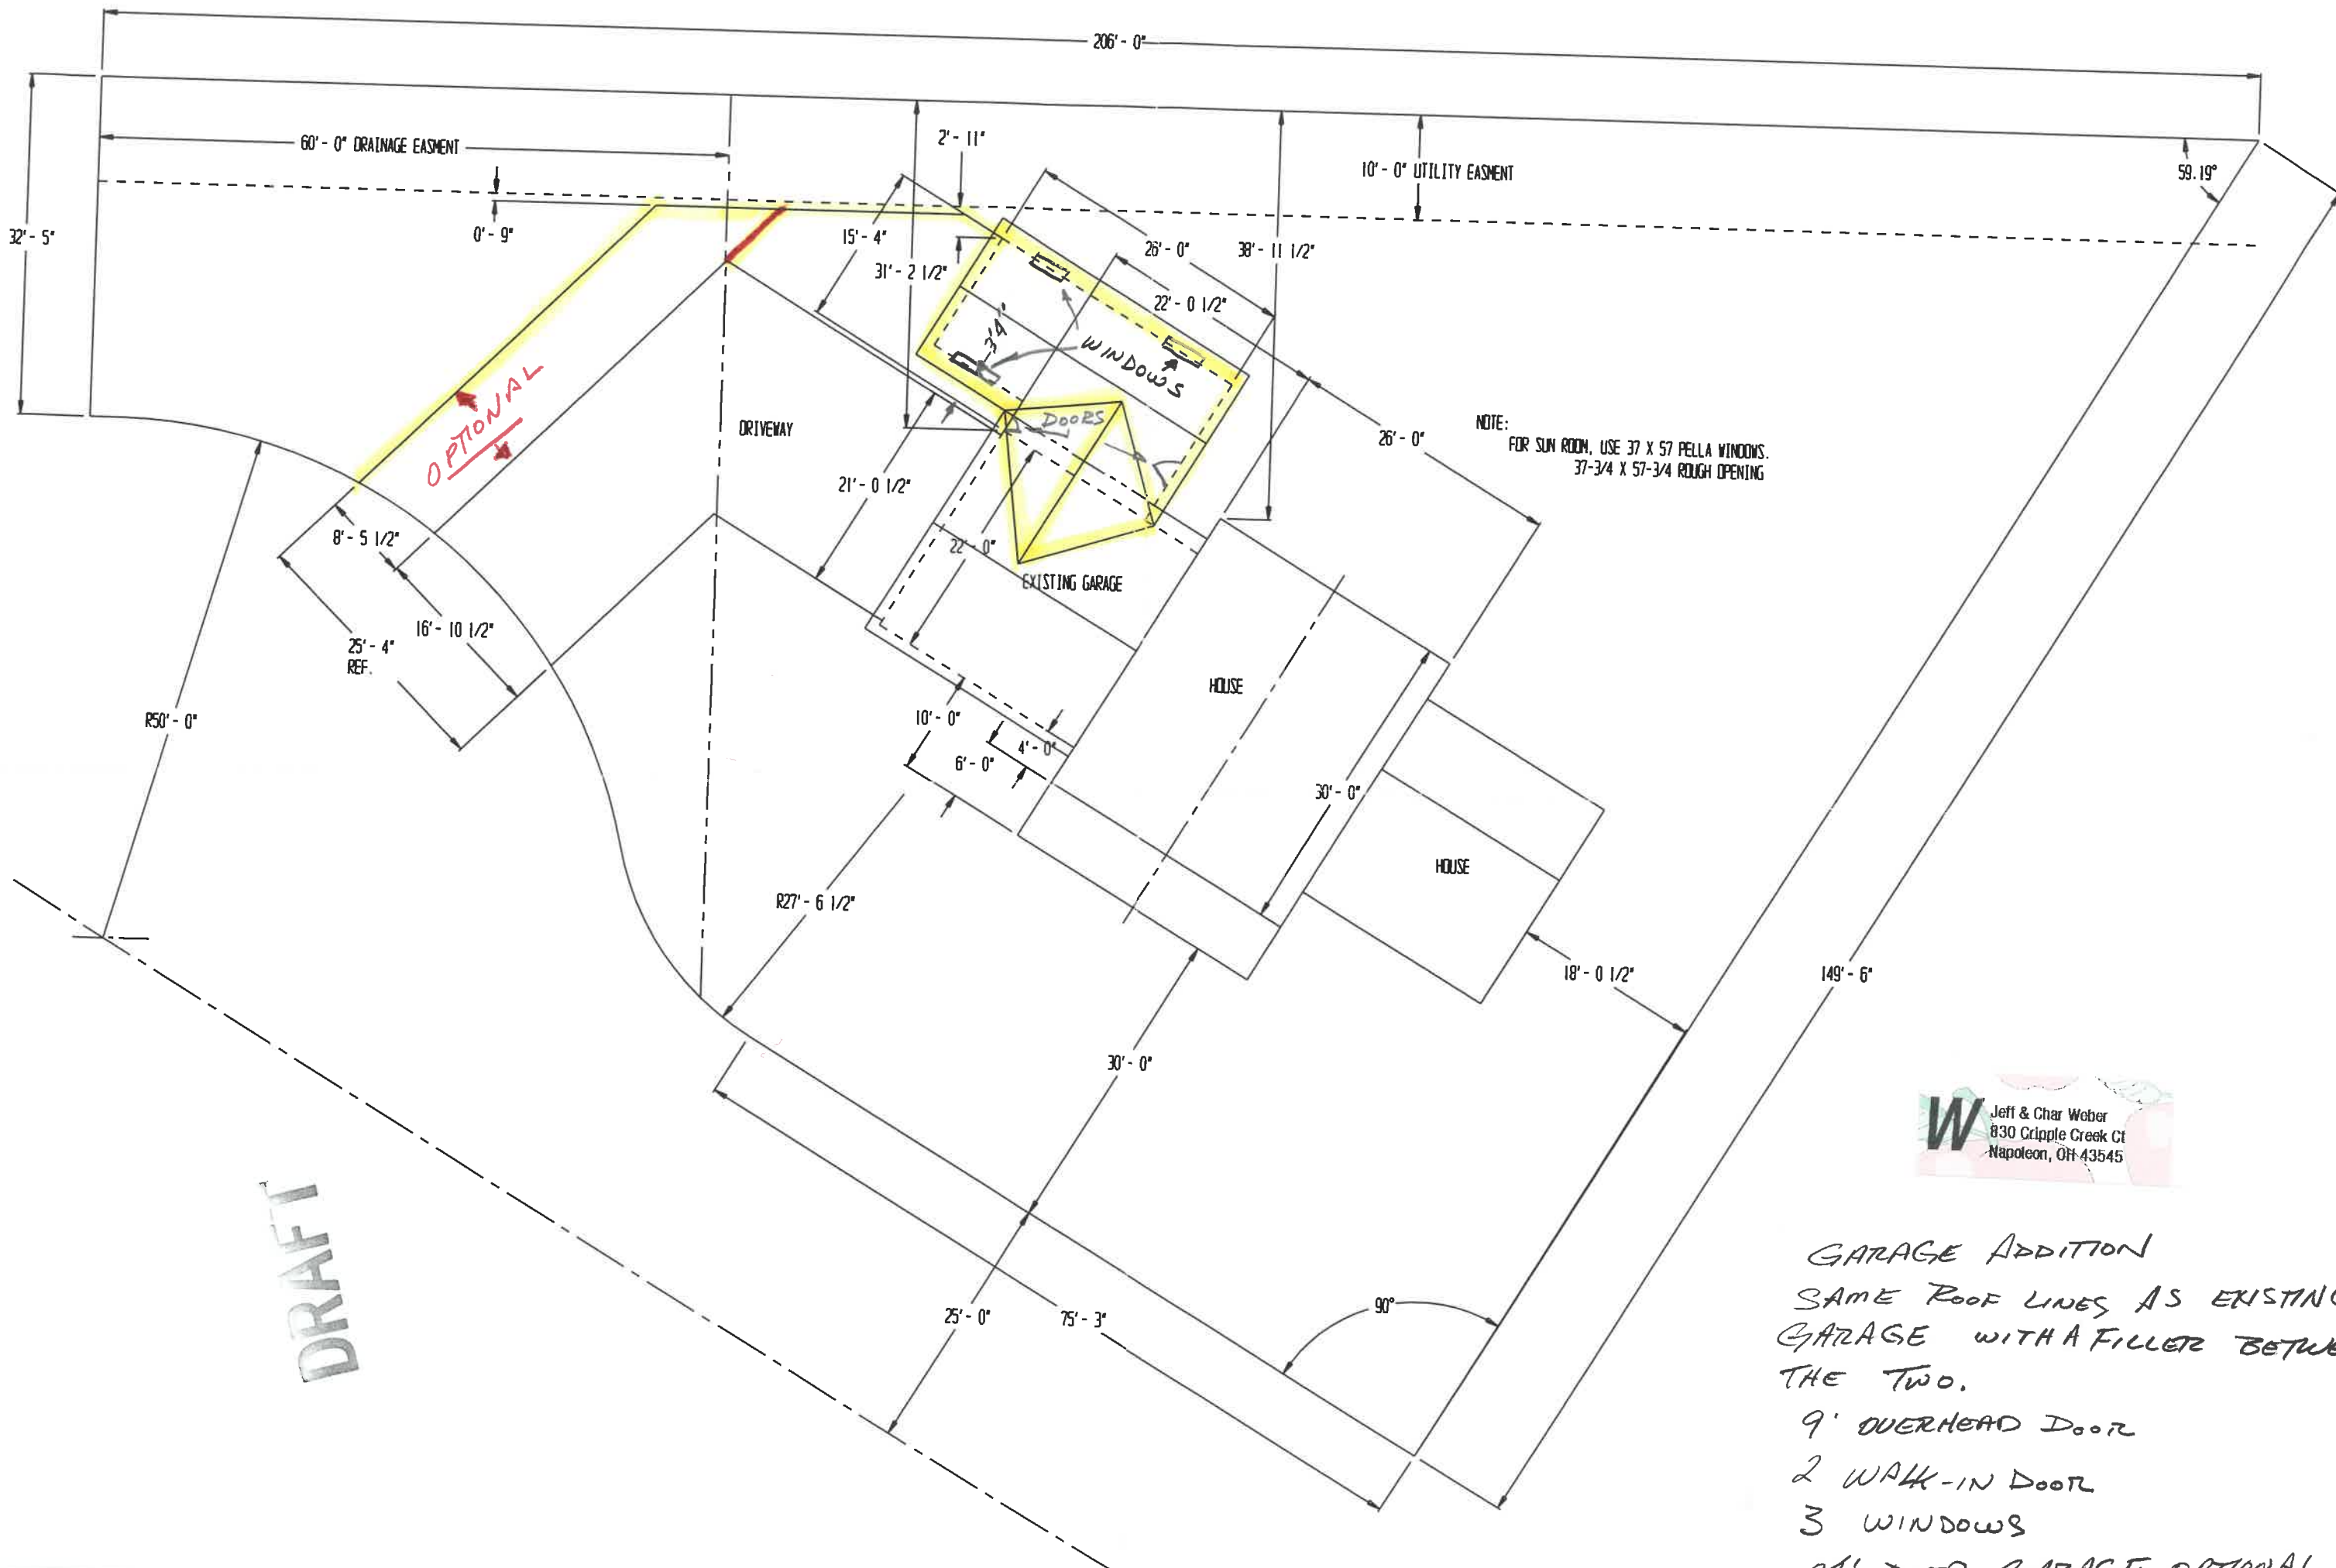


DRAFT

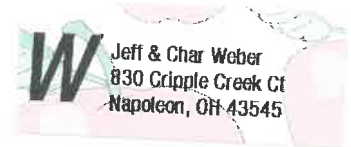

GARAGE ADDITION
 SAME ROOF LINES AS EXISTING
 GARAGE WITH A FILLER BETWEEN
 THE TWO.
 9' OVERHEAD DOOR
 2 WALK-IN DOOR
 3 WINDOWS
 24' DEEP GARAGE OPTIONAL
 EXTRA DRIVE FROM STREET OPTIONAL

Friday, March 23, 2001 01:25:41 PM

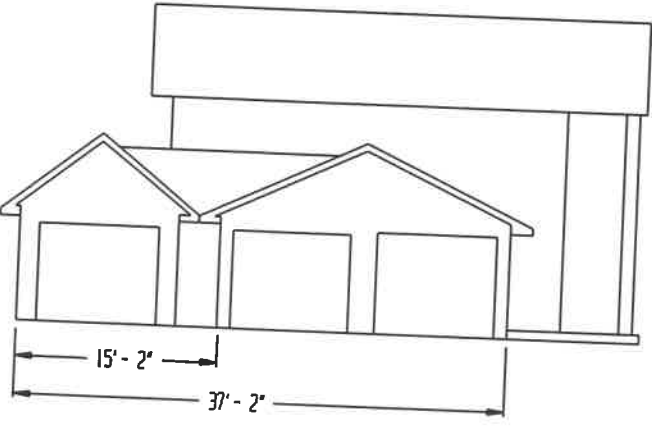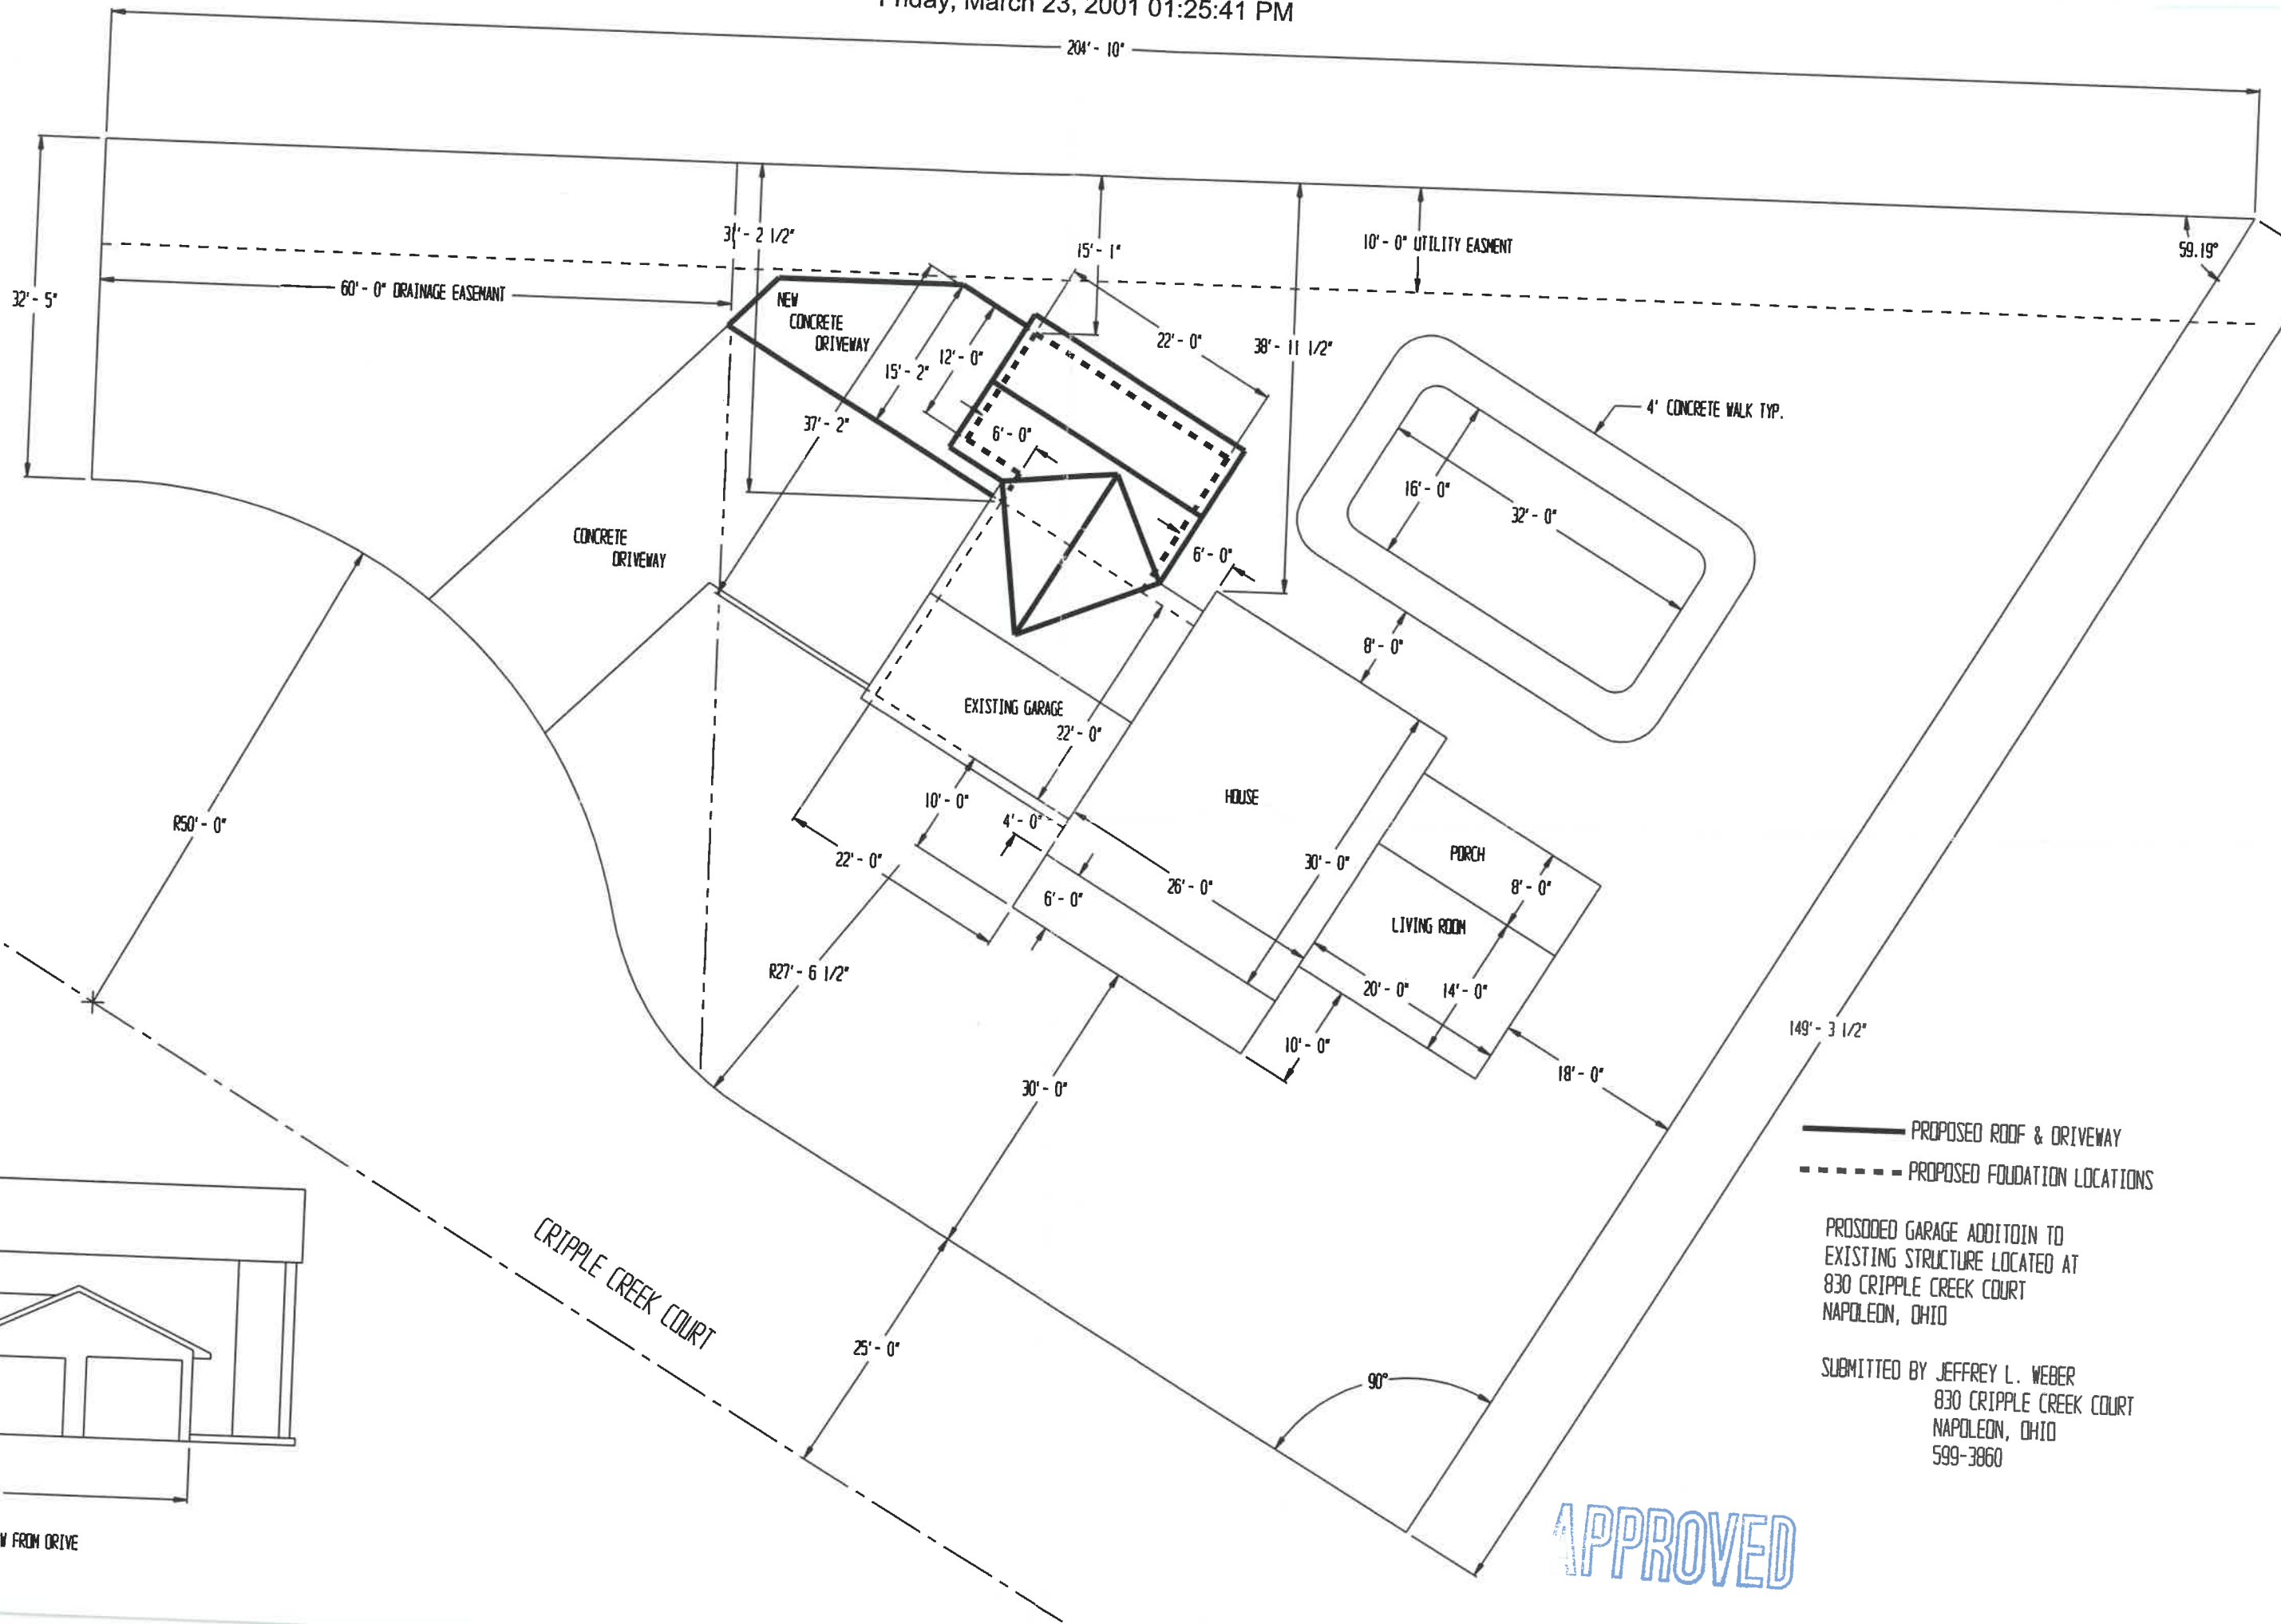


— PROPOSED ROOF & DRIVEWAY
 - - - PROPOSED FOUNDATION LOCATIONS

PROPOSED GARAGE ADDITION TO EXISTING STRUCTURE LOCATED AT 830 CRIPPLE CREEK COURT NAPOLEON, OHIO

SUBMITTED BY JEFFREY L. WEBER
 830 CRIPPLE CREEK COURT
 NAPOLEON, OHIO
 599-3860

APPROVED


830 Cripple Creek,

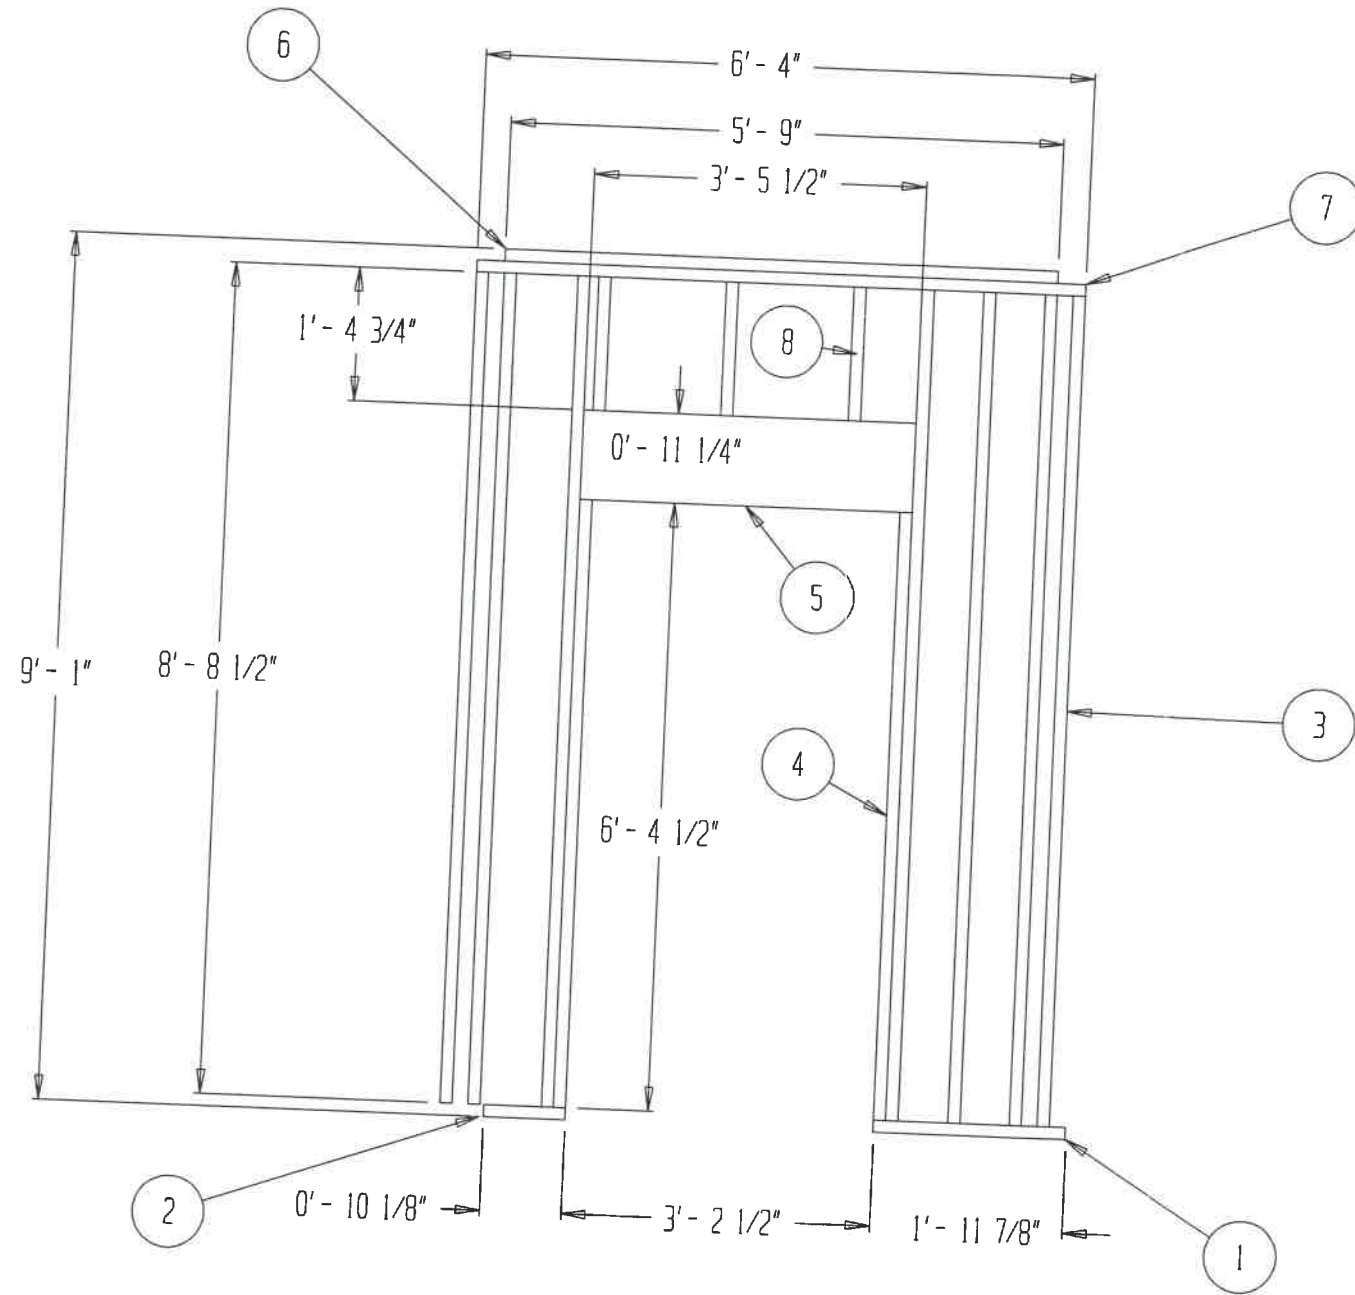

BILL OF MATERIAL		
ITEM	QTY.	STOCK SIZE
1	1	2" X 6" X 1" - 11-7/8"
2	1	2" X 6" X 0" - 10-1/8"
3	7	2" X 4" X 8" - 8-1/2"
4	2	2" X 4" X 6" - 4-1/2"
5	1	2" X 12" X 5" - 5-1/2"
6	1	2" X 12" X 3" - 4-3/4"
7	3	2" X 4" X 5" - 9"
8	2	2" X 4" X 1" - 4-3/4"
9	2	1/2" X 4" X 8" SHEETING - NOT SHOWN
10	1	STANDARD 36" EXTERIOR WALK IN DOOR

<input checked="" type="checkbox"/> A	OK TO BUILD	JLW	07-04-
REVISION LEVEL	REVISION	BY	REVISI DATE
DESCRIPTION	PROPOSED GARAGE ADDITION EAST WALL		
DRAWN BY	DATE	SCALE	MEDIA TYPE
JEFF WEBER	07-04-02	1" = 12"	D

JEFFREY L. & CHARLEEN Y. WEBER
 830 CRIPPLE CREEK COURT
 NAPOLEON, OHIO 43545

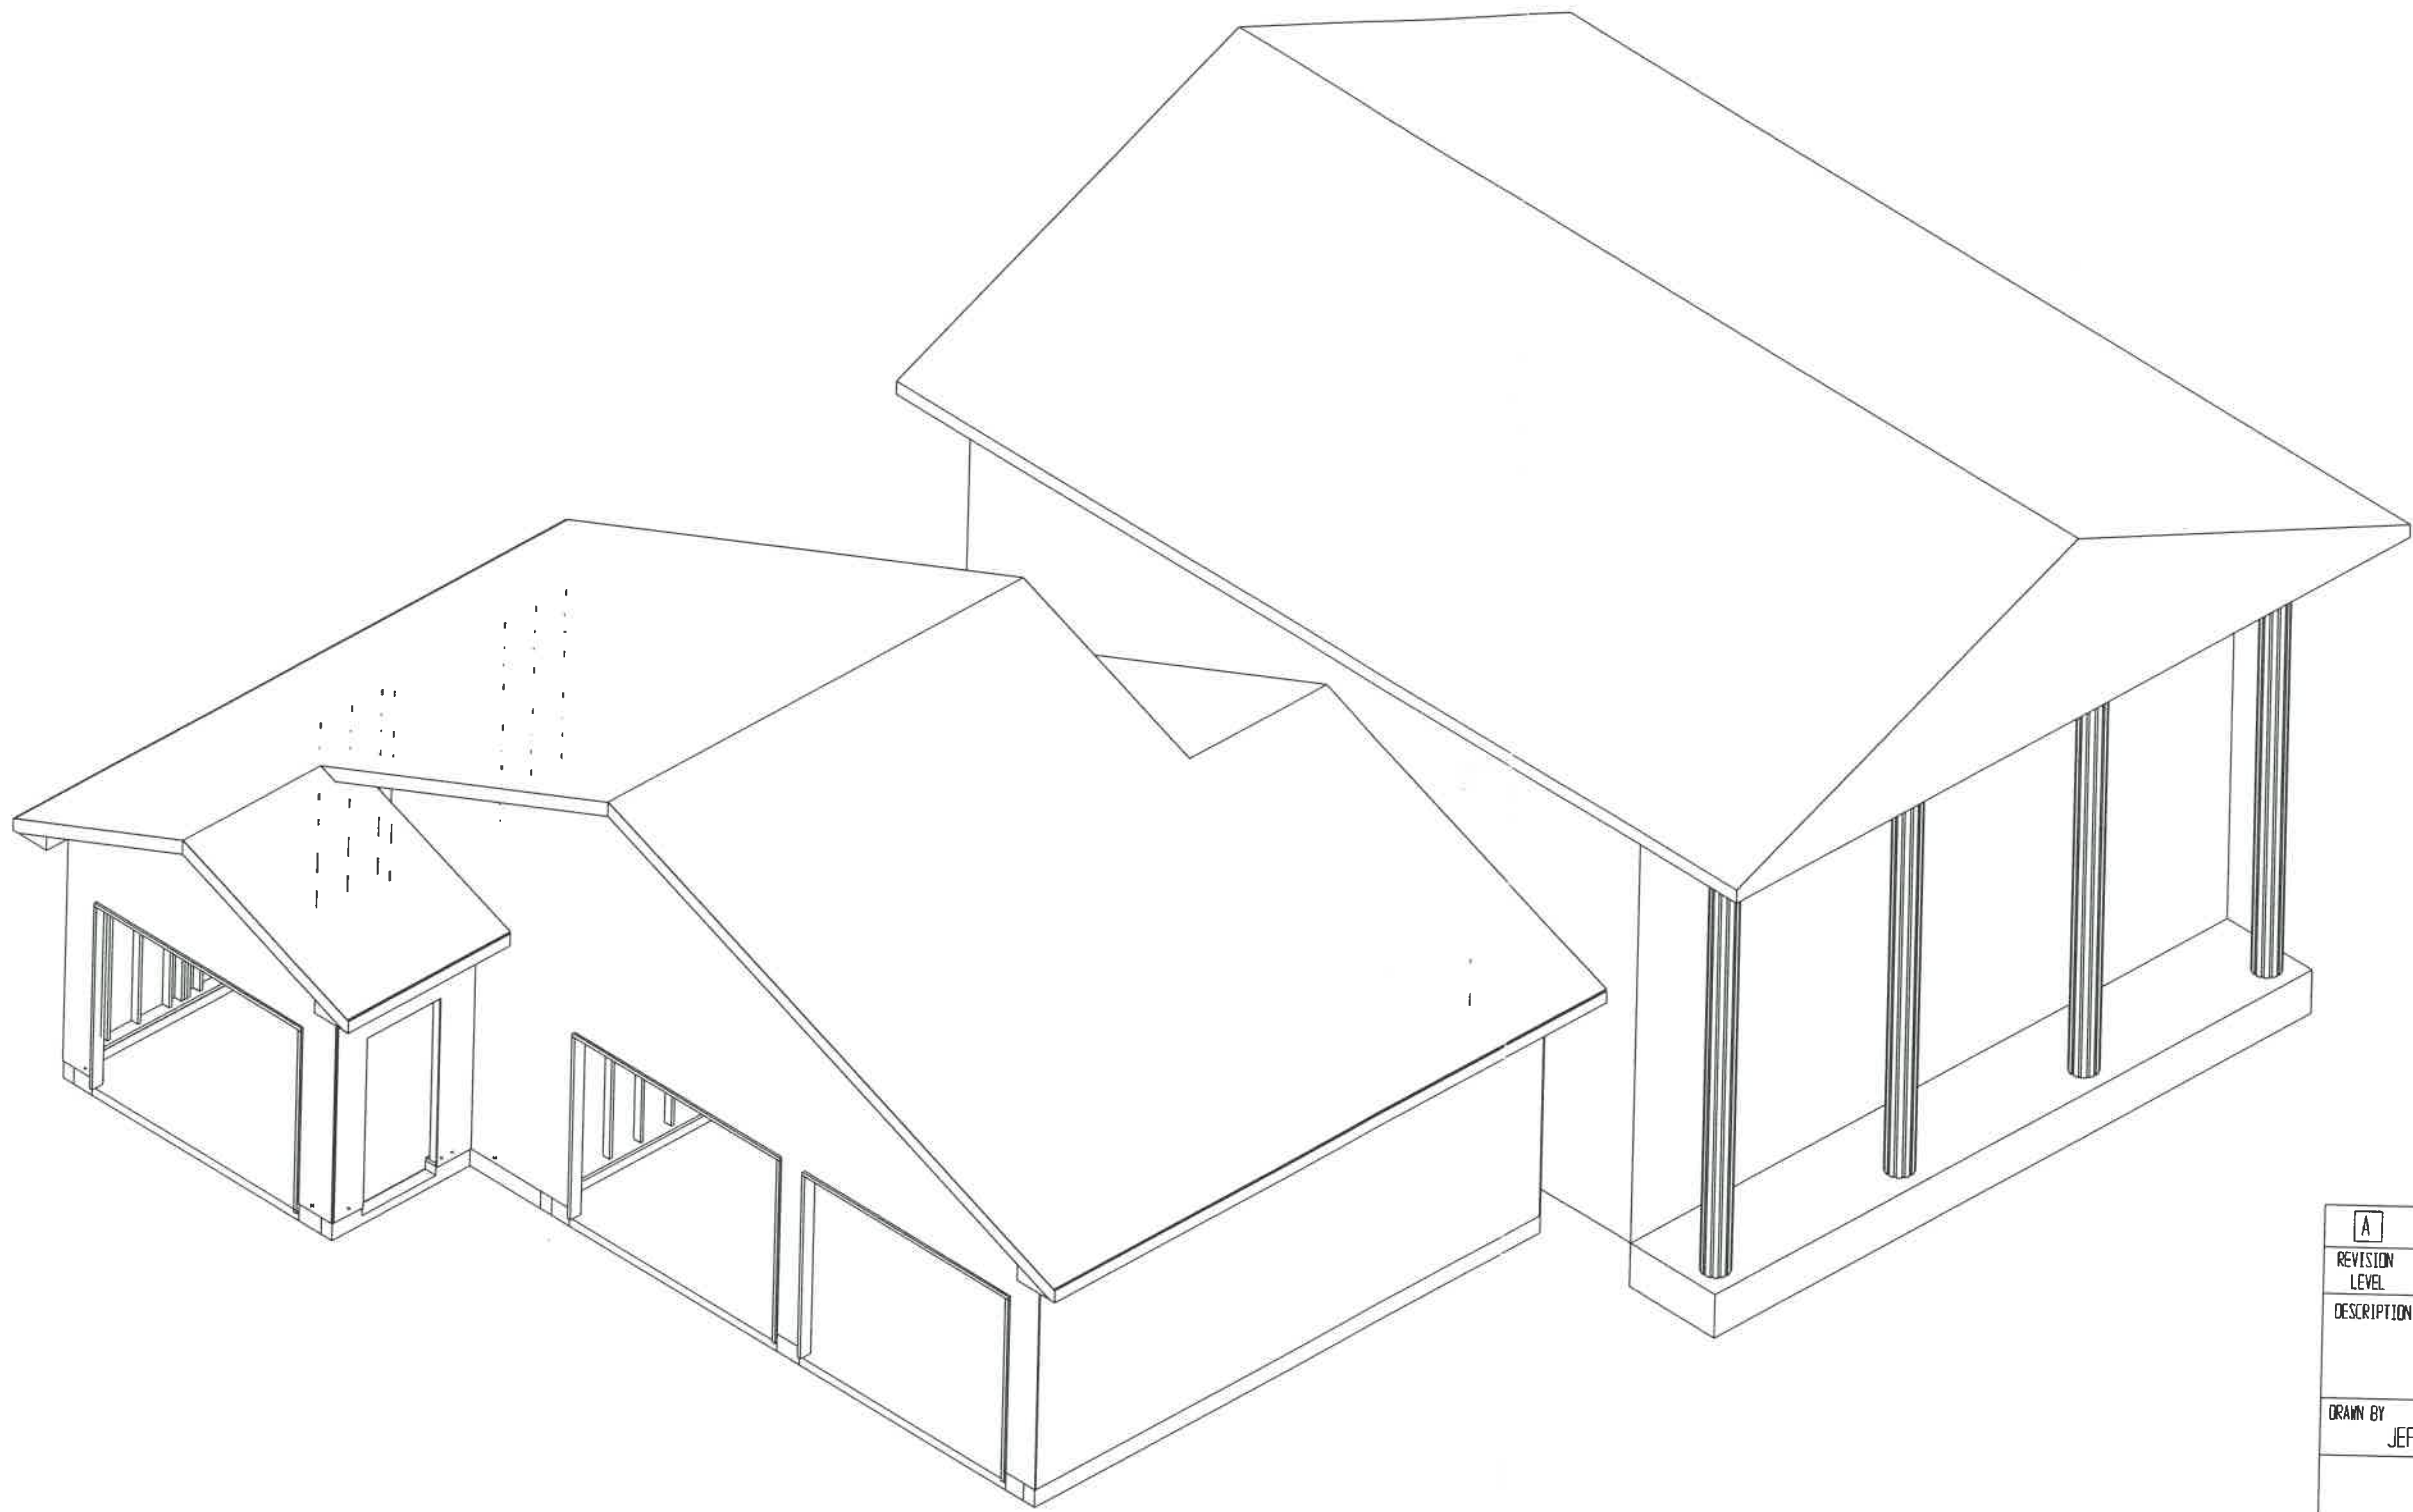


BILL OF MATERIAL		
ITEM	QTY.	STOCK SIZE
1	15	2" X 6" X 21' - 9-1/4"
2	14	2" X 6" X 8' - 1/2"
3	6	2" X 6" X 12'
4	1	1" X 4" X 24'
5	1	1" X 4" X 7' - 1/2"
6	15	2" X 6" X 8' - 1-1/4"
7	3	2" X 4" X 5' - 10-3/4"
8	11	7/16" X 4' X 8' SHEETING - NOT SHOWN
9	-	SHINGLES (3.5 SQUARE) - NOT SHOWN

A	OK TO BUILD	JLW	07-04
REVISION LEVEL	REVISION	BY	REVIS DAT
DESCRIPTION	PROPOSED GARAGE ADDITION FINAL VIEW		
DRAWN BY	DATE	SCALE	MEDIA TYPE
JEFF WEBER	07-04-02	1" = 36"	D

JEFFREY L. & CHARLEEN Y. WEBER
 830 CRIPPLE CREEK COURT
 NAPOLEON, OHIO 43545


BILL OF MATERIAL		
ITEM	QTY.	SHEEK SIZE
1	1	2" X 6" X 3' - 2"
2	4	2" X 4" X 8' - 8-1/2"
3	1	2" X 4" X 3' - 5-1/2"
4	2	2" X 4" X 3' - 2"
5	1	1/2" X 4' X 8' SHEETING - NOT SHOWN

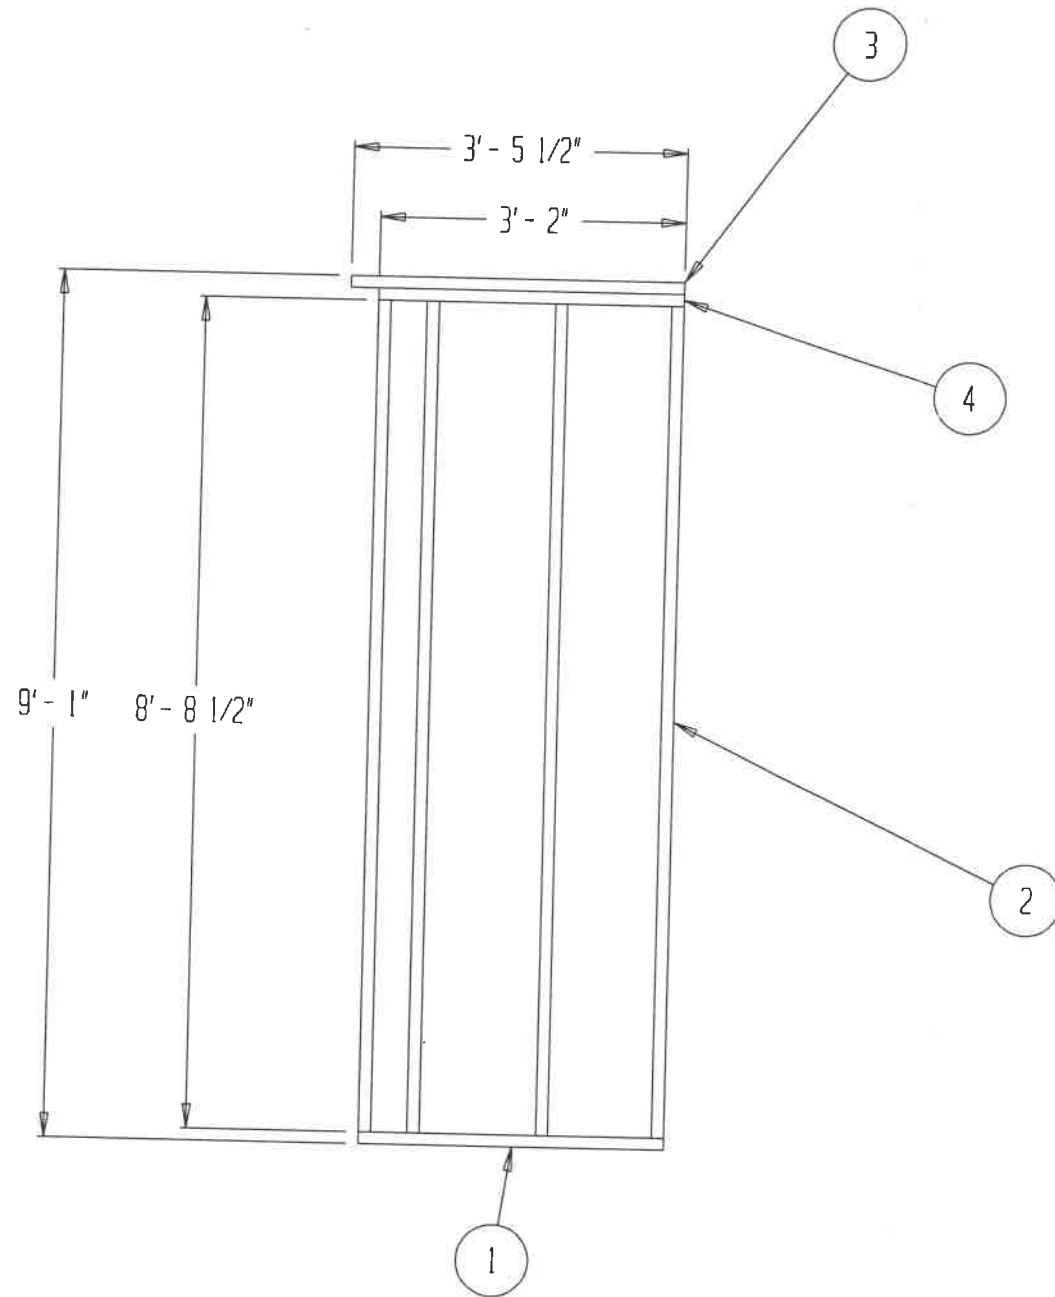

[A]	OK TO BUILD	JLW	07-04
REVISION LEVEL	REVISION	BY	REVIS DAT
DESCRIPTION	PROPOSED GARAGE ADDITION SMALL SOUTH WALL		
DRAWN BY	DATE	SCALE	MEDIA TYPE
JEFF WEBER	07-04-02	1" = 12"	D


JEFFREY L. & CHARLEEN Y. WEBER
830 CRIPPLE CREEK COURT
NAPOLEON, OHIO 43545

BILL OF MATERIAL		
ITEM	QTY.	STOCK SIZE
1	2	2" X 6" X 7'
2	1	2" X 6" X 9' - 3"
3	1	2" X 6" X 1' - 5"
4	1	2" X 6" X 9-1/2"
5	4	2" X 4" X 8' - 8-1/2"
6	2	2" X 12" X 9' - 6"
7	1	2" X 4" X 11' - 11"
8	1	2" X 4" X 11' - 4"
9	9	2" X 4" X 1' - 1-1/4"
10	2	2" X 4" X 6' - 8"
11	2	1/2" X 4' X 8' SHEETING - NOT SHOWN
10	2	9' X 7' INSULATED GARAGE DOOR - NOT

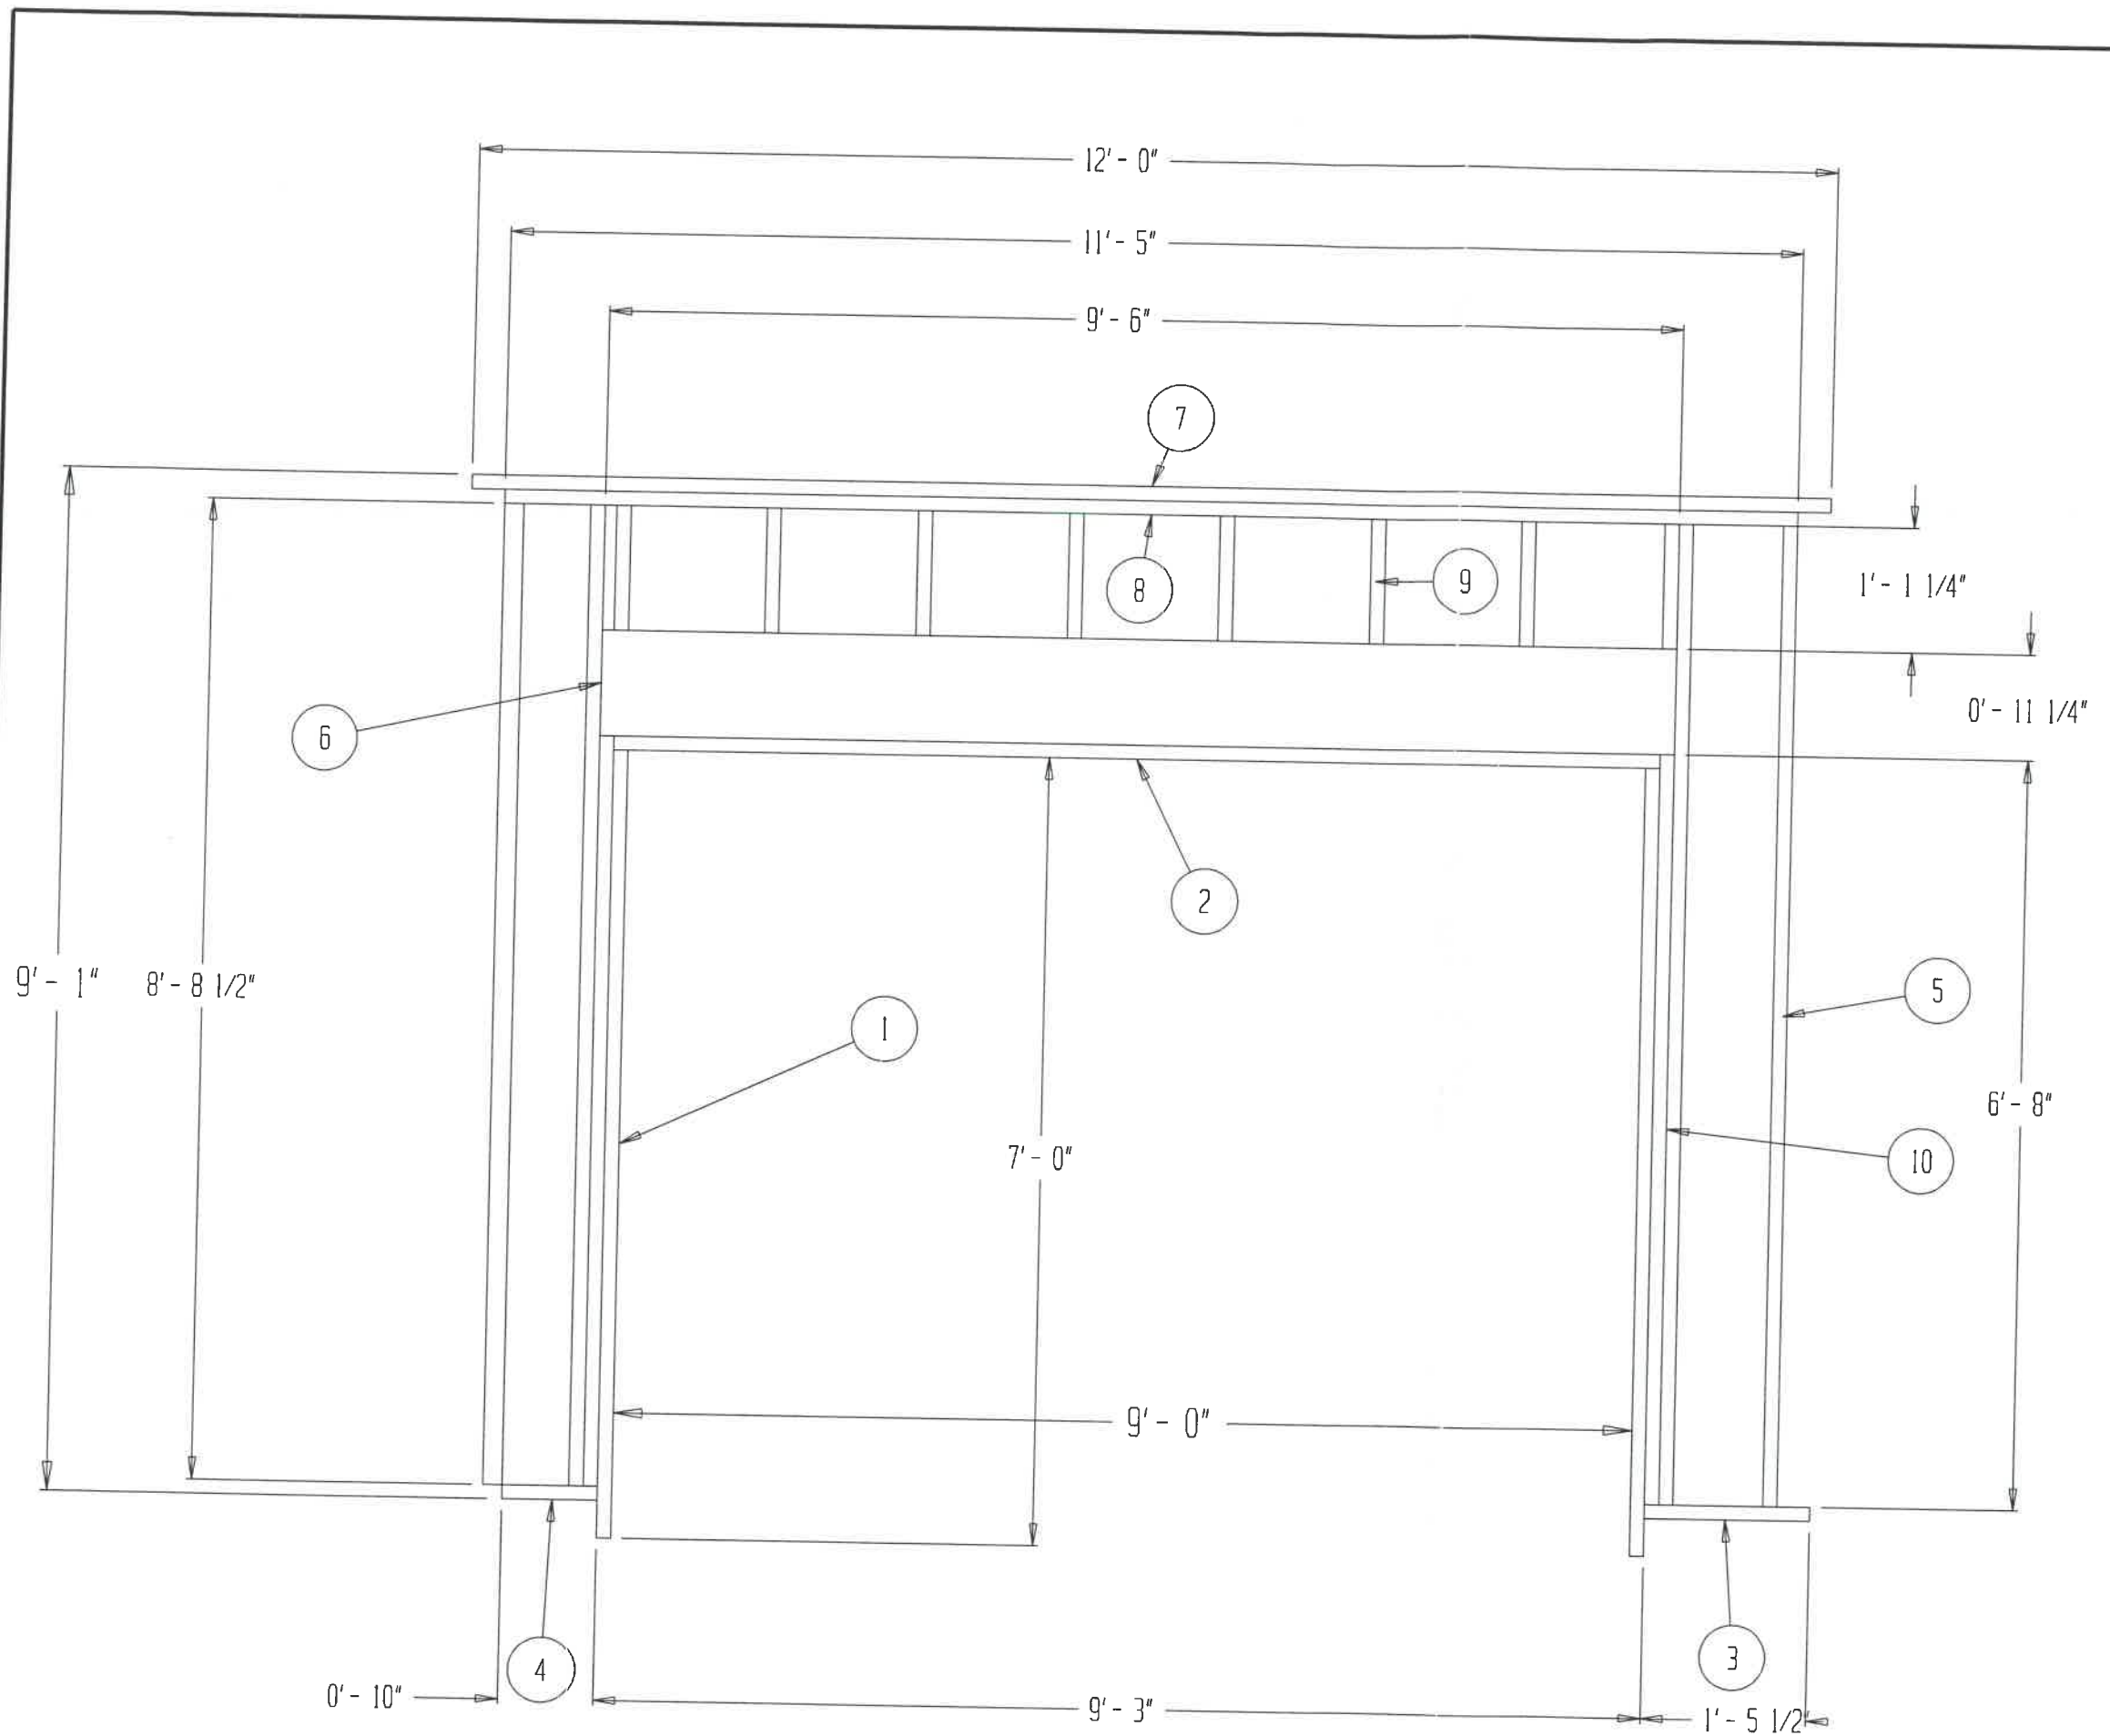

[A]	OK TO BUILD	JLW	07-02
REVISION LEVEL	REVISION	BY	REVI DA
DESCRIPTION	PROPOSED GARAGE ADDITION SOUTH WALL WITH OVERHEAD DOOR		
DRAWN BY	DATE	SCALE	MEDIA TYPE
JEFF WEBER	07-04-02	1" = 12"	D

JEFFREY L. & CHARLEEN Y. WEBER
 830 CRIPPLE CREEK COURT
 NAPOLEON, OHIO 43545

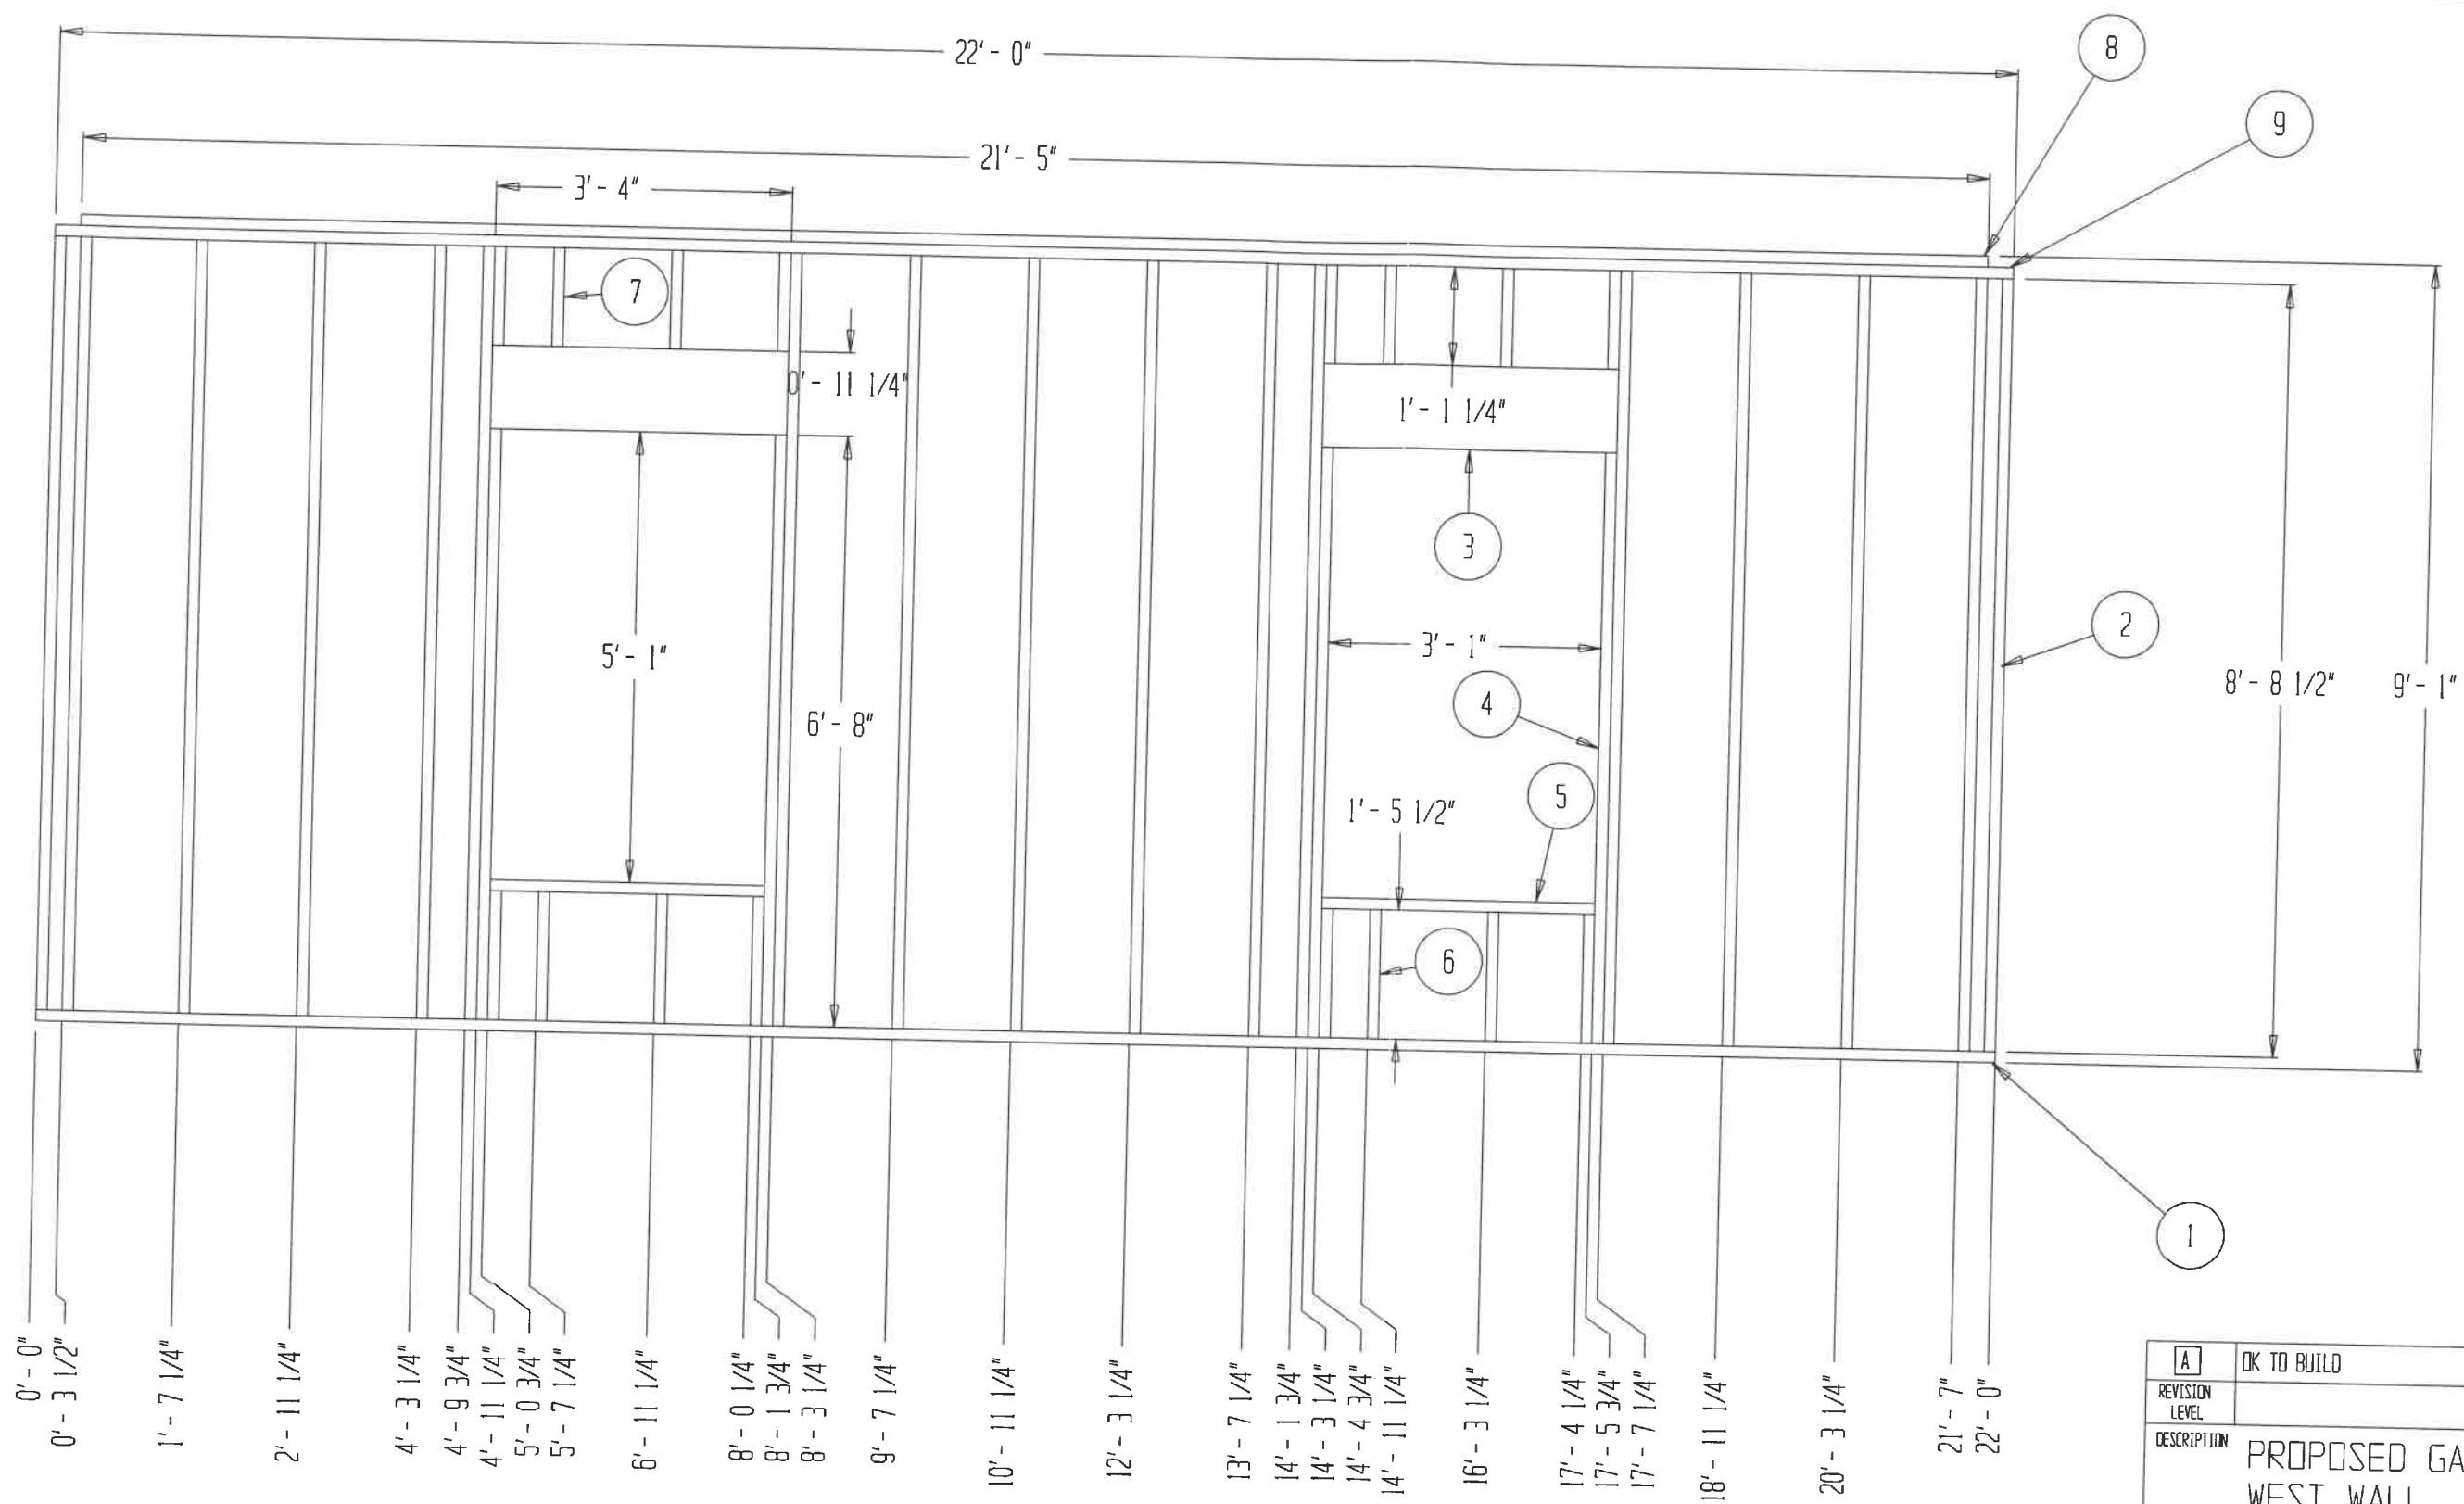


BILL OF MATERIAL		
ITEM	QTY.	SIZE
1	1	2" X 6" X 11' - 11"
2	17	2" X 4" X 8' - 0-1/2"
3	4	2" X 12" X 3' - 4"
4	4	2" X 4" X 6' - 8"
5	2	2" X 4" X 3' - 1"
6	8	2" X 4" X 1' - 5-1/2"
7	8	2" X 4" X 1' - 1-1/4"
8	1	2" X 4" X 21' - 4"
9	1	2" X 4" X 21' - 11"
10	7	1/2" X 4" X 8' SHEETING - NOT SHOWN
11	2	ANDERSON 36" X 60" CASEMENT WINDOW - 1

- 0'-0"
- 0'-3 1/2"
- 1'-7 1/4"
- 2'-11 1/4"
- 4'-3 1/4"
- 4'-9 3/4"
- 4'-11 1/4"
- 5'-0 3/4"
- 5'-7 1/4"
- 6'-11 1/4"
- 8'-0 1/4"
- 8'-1 3/4"
- 8'-3 1/4"
- 9'-7 1/4"
- 10'-11 1/4"
- 12'-3 1/4"
- 13'-7 1/4"
- 14'-1 3/4"
- 14'-3 1/4"
- 14'-4 3/4"
- 14'-11 1/4"
- 16'-3 1/4"
- 17'-4 1/4"
- 17'-5 3/4"
- 17'-7 1/4"
- 18'-11 1/4"
- 20'-3 1/4"
- 21'-7"
- 22'-0"

[A]	OK TO BUILD	JLW	07-04
REVISION LEVEL	REVISION	BY	REVIS DAT
DESCRIPTION	PROPOSED GARAGE ADDITION WEST WALL		
DRAWN BY	DATE	SCALE	MEDIA TYPE
JEFF WEBER	07-04-02	1" = 12"	D


JEFFREY L. & CHARLEEN Y. WEBER
 830 CRIPPLE CREEK COURT
 NAPOLEON, OHIO 43545

BILL OF MATERIAL		
ITEM	QTY.	STOCK SIZE
1	1	2" X 6" X 1' - 11 7/8"
2	1	2" X 6" X 0' - 10 1/8"
3	7	2" X 4" X 8' - 8 1/2"
4	2	2" X 4" X 6' - 4 1/2"
5	1	2" X 12" X 5' - 5 1/2"
6	1	2" X 12" X 3' - 4 3/4"
7	3	2" X 4" X 5' - 9"
8	2	2" X 4" X 1' - 4 3/4"
9	2	1/2" X 4" X 8' SHEETING - NOT SHOWN
10	1	STANDARD 36" EXTERIOR WALK IN DOOR - 1

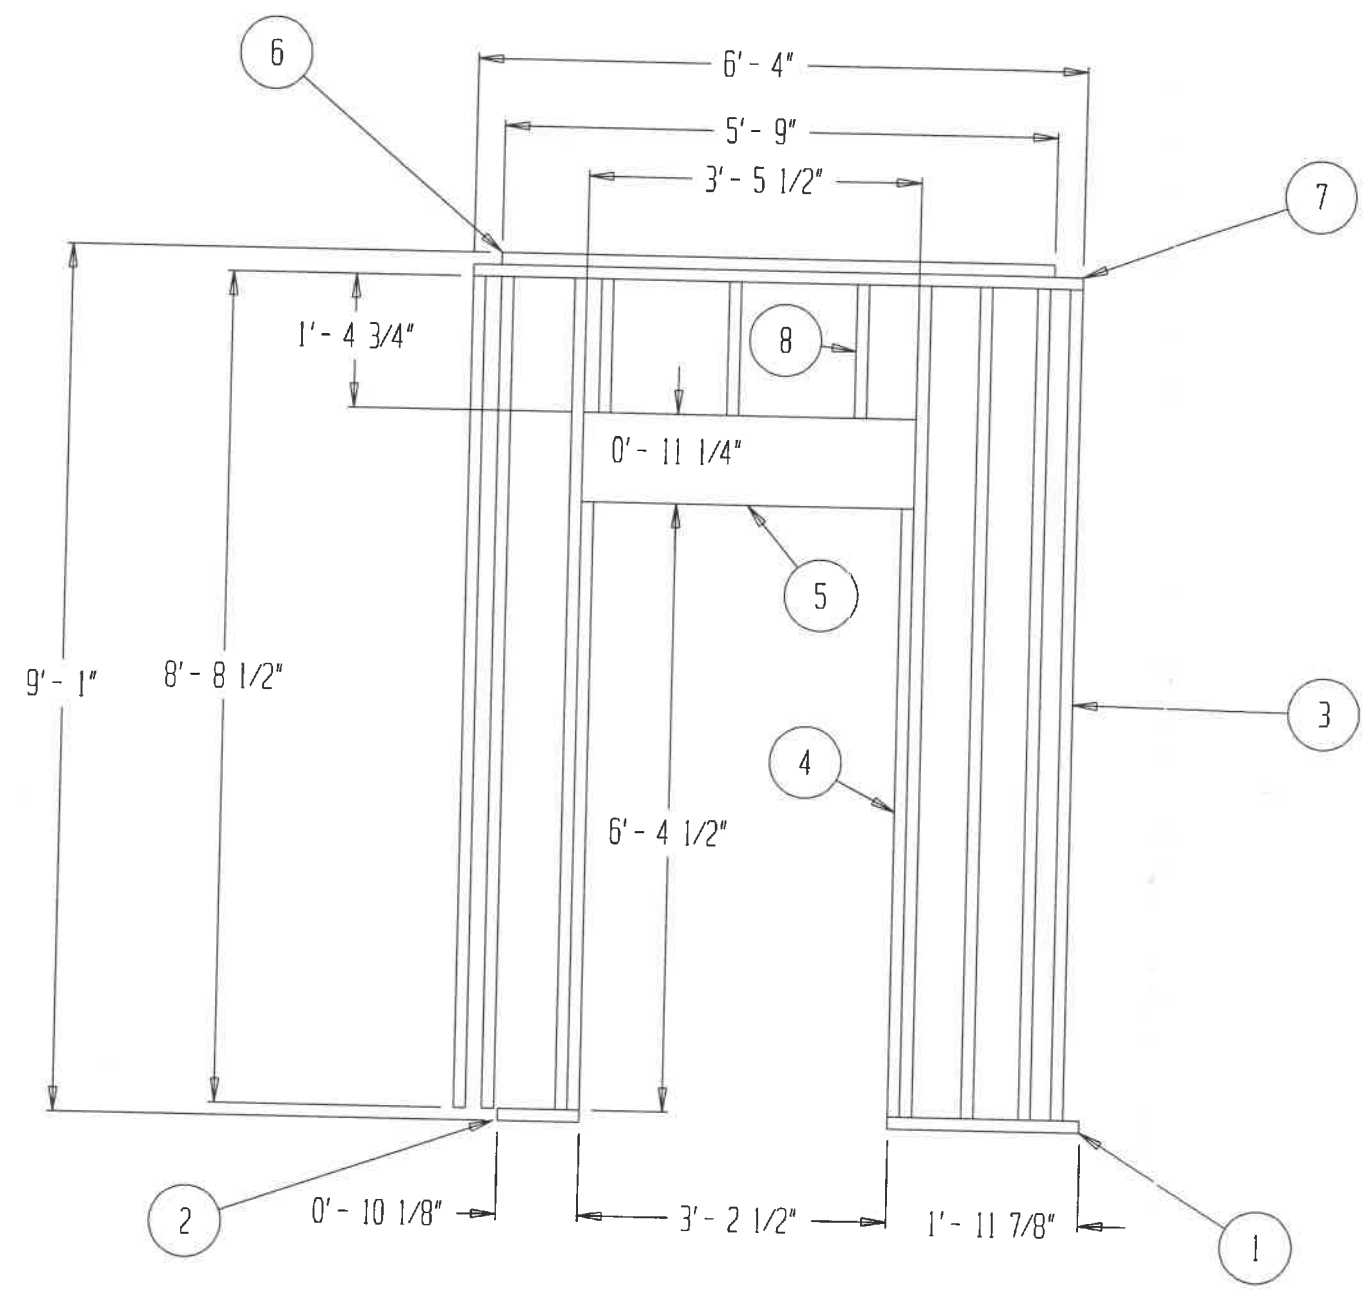

A	OK TO BUILD	JLW	07-04
REVISION LEVEL	REVISION	BY	REVIS DAT
DESCRIPTION	PROPOSED GARAGE ADDITION EAST WALL		
DRAWN BY	DATE	SCALE	MEDIA TYPE
JEFF WEBER	07-04-02	1" = 12"	D


JEFFREY L. & CHARLEEN Y. WEBER
 830 CRIPPLE CREEK COURT
 NAPOLEON, OHIO 43545

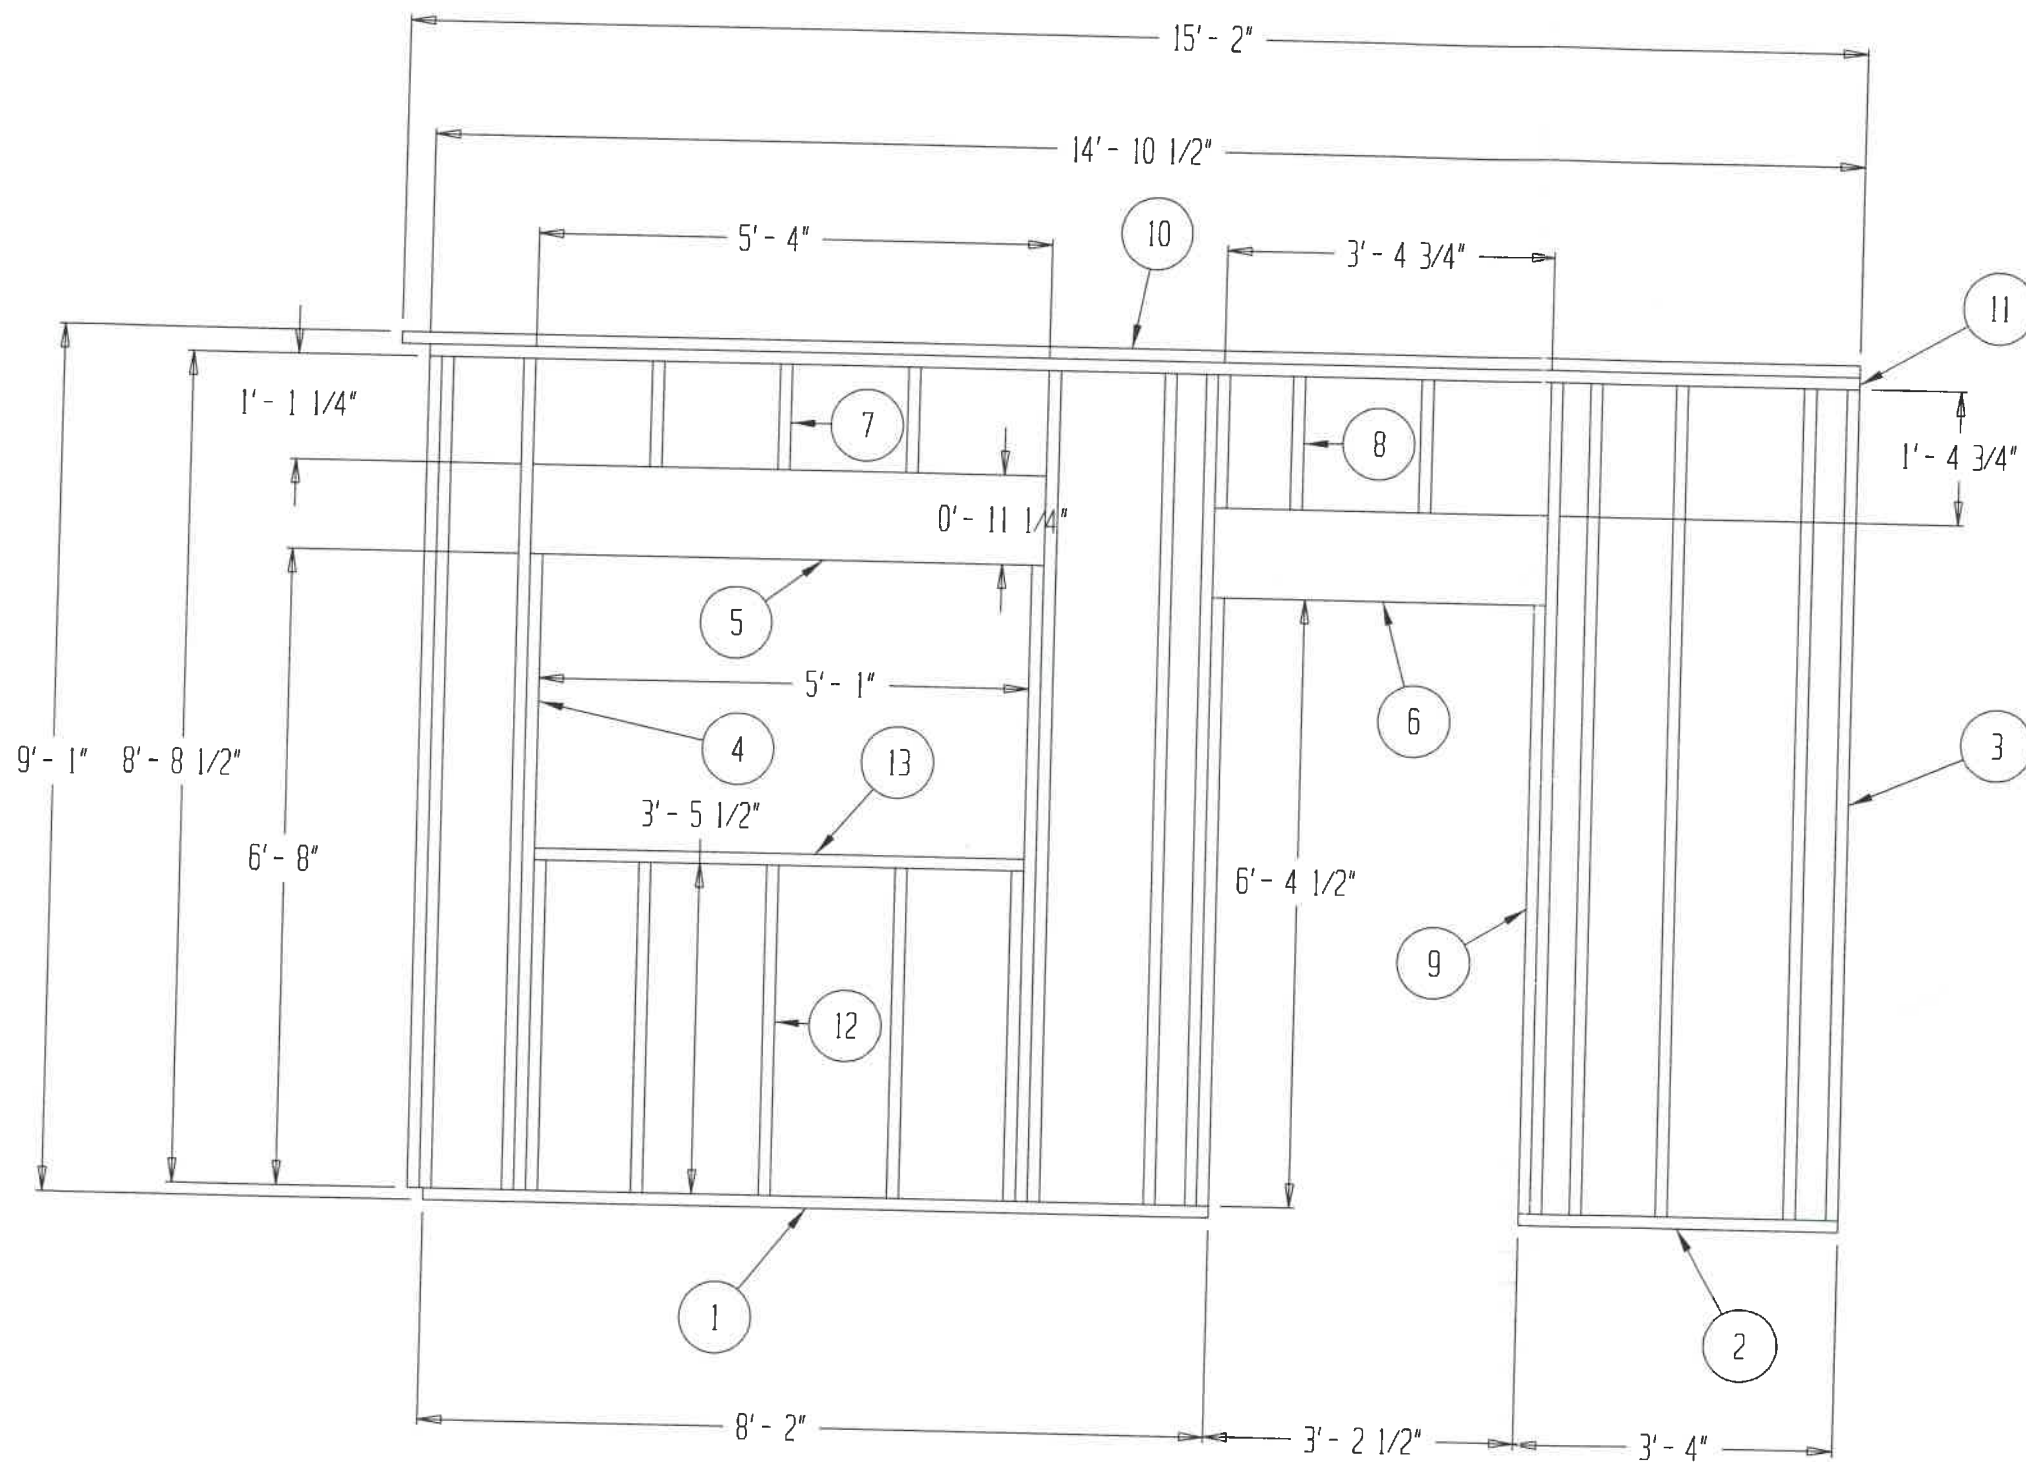


BILL OF MATERIAL		
ITEM	QTY.	STOCK SIZE
1	1	2" X 6" X 8' - 2-3/4"
2	1	2" X 6" X 3' - 4"
3	11	2" X 4" X 8' - 8-1/2"
4	2	2" X 4" X 6' - 8"
5	1	2" X 12" X 5' - 4"
6	1	2" X 12" X 3' - 4-3/4"
7	3	2" X 4" X 1' - 1-1/4"
8	2	2" X 4" X 1' - 4-3/4"
9	2	2" X 4" X 6' - 4-1/4"
10	1	2" X 4" X 15' - 2"
11	1	2" X 4" X 14' - 10-1/2"
12	5	2" X 4" X 3' - 5-1/2"
13	1	2" X 4" X 5' - 1"
14	5	1/2" X 4" X 8' SHEETING - NOT SHOWN
15	1	ANDERSON 60" X 36" CASEMENT WINDOW - N
16	1	STANDARD 36" EXTERIOR WALK IN DOOR - N

A	OK TO BUILD	JLW	07-04
REVISION LEVEL	REVISION	BY	REVIS DAT
DESCRIPTION	PROPOSED GARAGE ADDITION NORTH WALL		
DRAWN BY	DATE	SCALE	MEDIA TYPE
JEFF WEBER	07-04-02	1" = 12"	D

JEFFREY L. & CHARLEEN Y. WEBER
 830 CRIPPLE CREEK COURT
 NAPOLEON, OHIO 43545

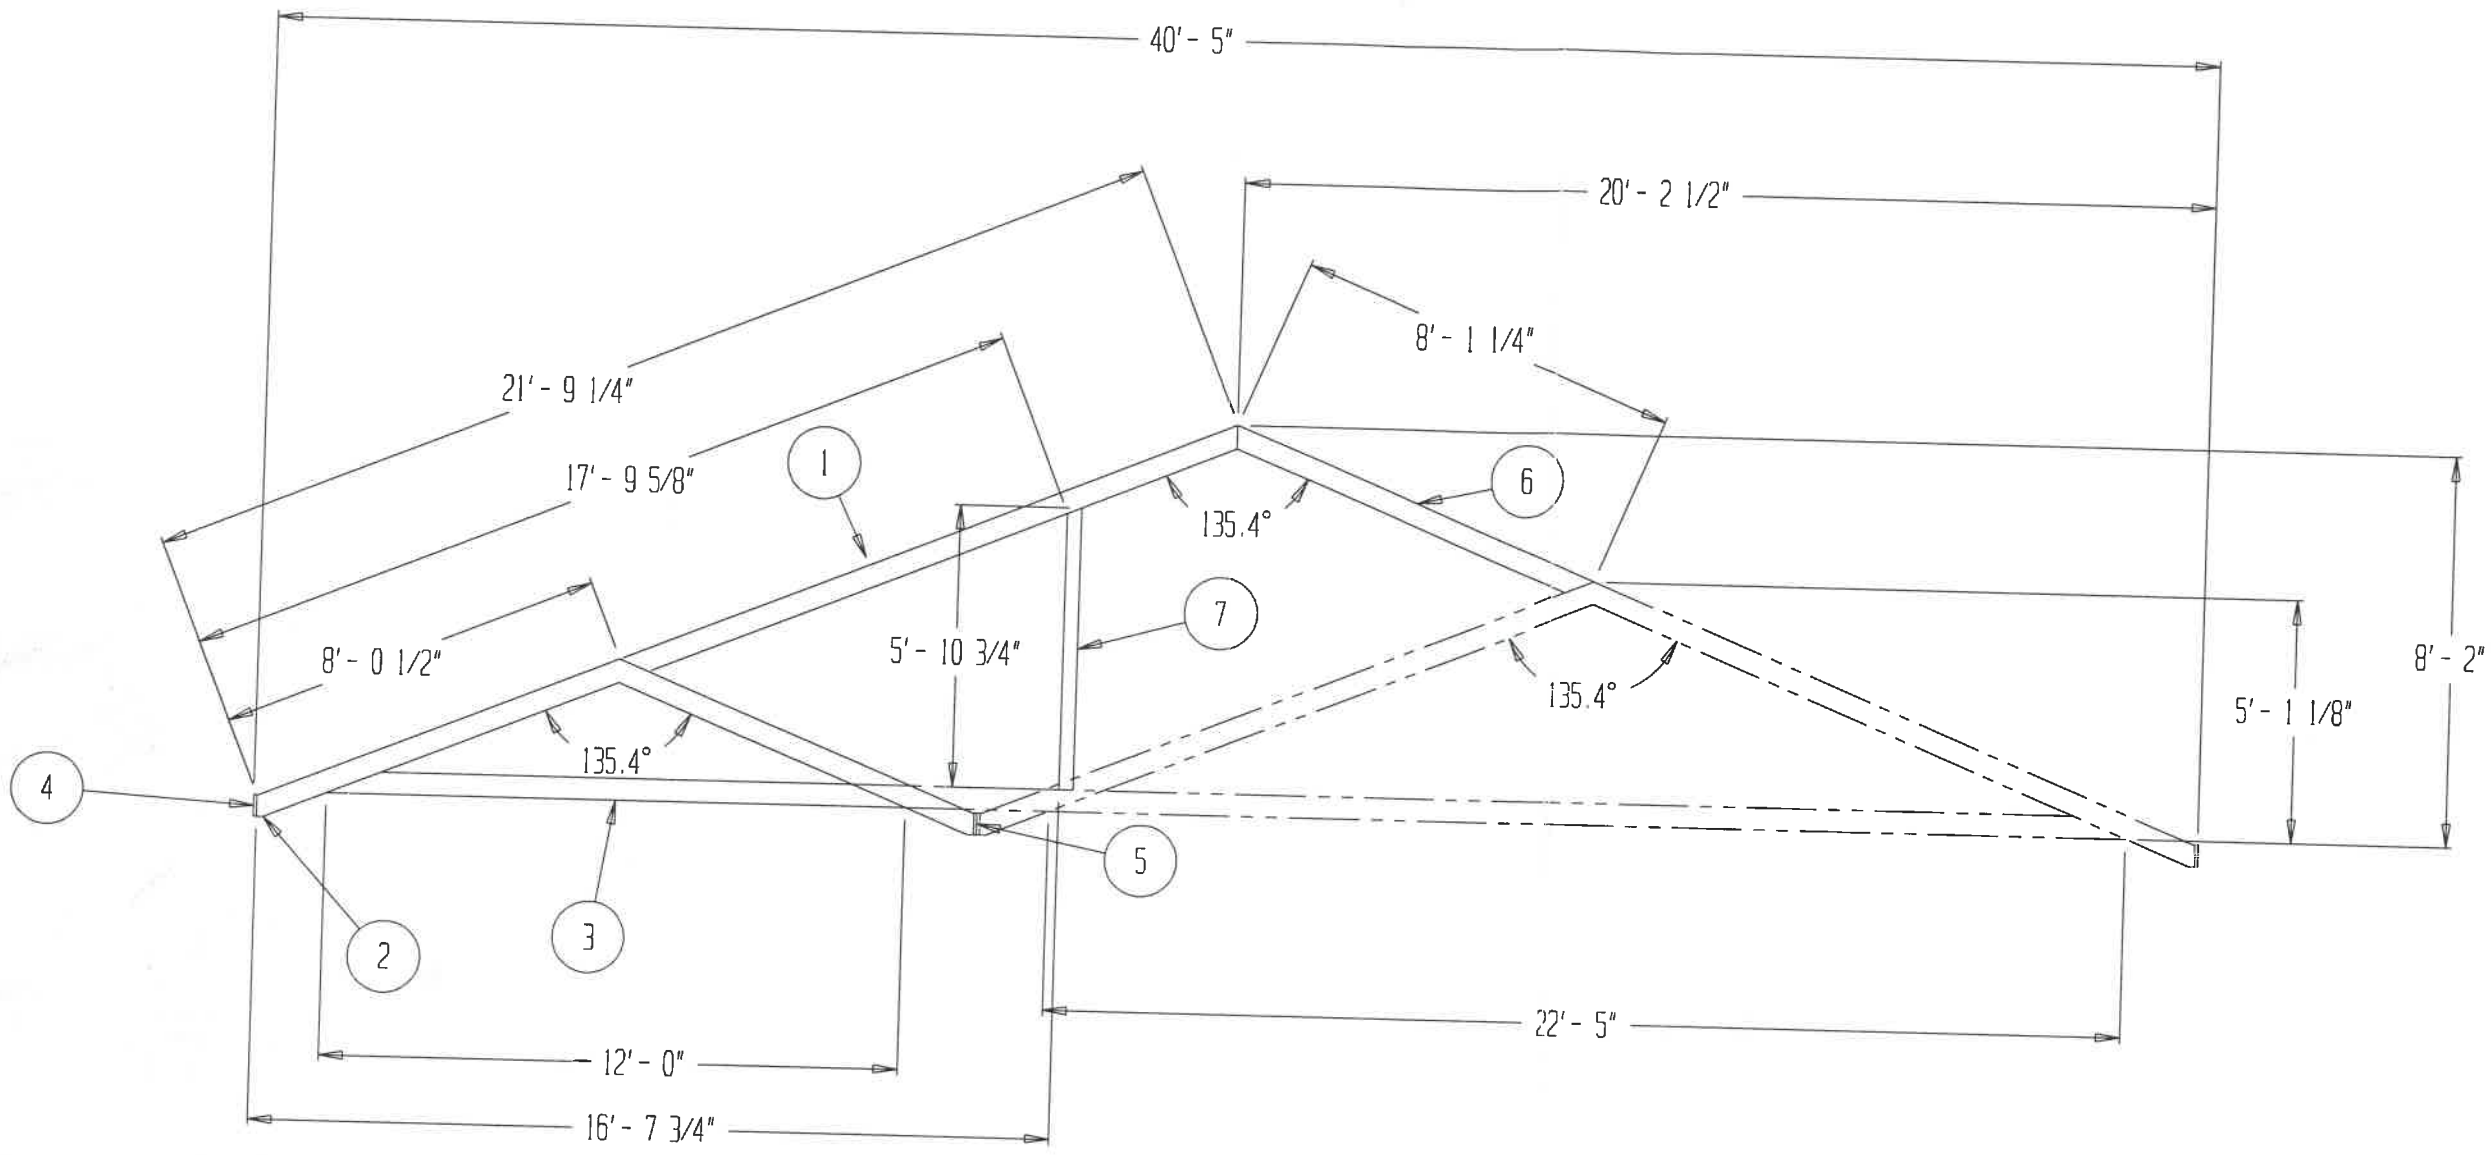

BILL OF MATERIAL		
ITEM	QTY.	STOCK SIZE
1	15	2" X 6" X 21' - 9-1/4"
2	14	2" X 6" X 8' - 1/2"
3	6	2" X 6" X 12'
4	1	1" X 4" X 24'
5	1	1" X 4" X 7' - 1/2"
6	15	2" X 6" X 8' - 1-1/4"
7	3	2" X 4" X 5' - 10-3/4"
8	11	7/16" X 4' X 8' SHEETING - NOT SHOWN
9	-	SHINGLES (3.5 SQUARE) - NOT SHOWN

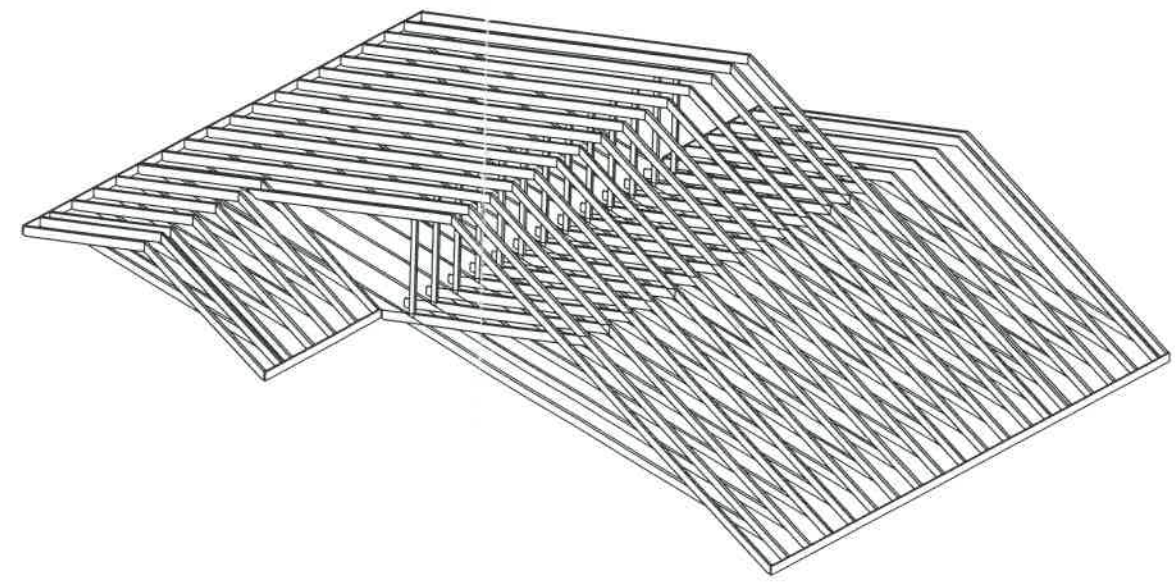

[A]	OK TO BUILD	JLW	07-04
REVISION LEVEL	REVISION	BY	REVIS DAT
DESCRIPTION	PROPOSED GARAGE ADDITION ROOF LINE		
DRAWN BY	DATE	SCALE	MEDIA TYPE
JEFF WEBER	07-04-02	1" = 24"	D

JEFFREY L. & CHARLEEN Y. WEBER
 830 CRIPPLE CREEK COURT
 NAPOLEON, OHIO 43545