



WALL SECTION
SCALE: 3/4" = 1'-0"

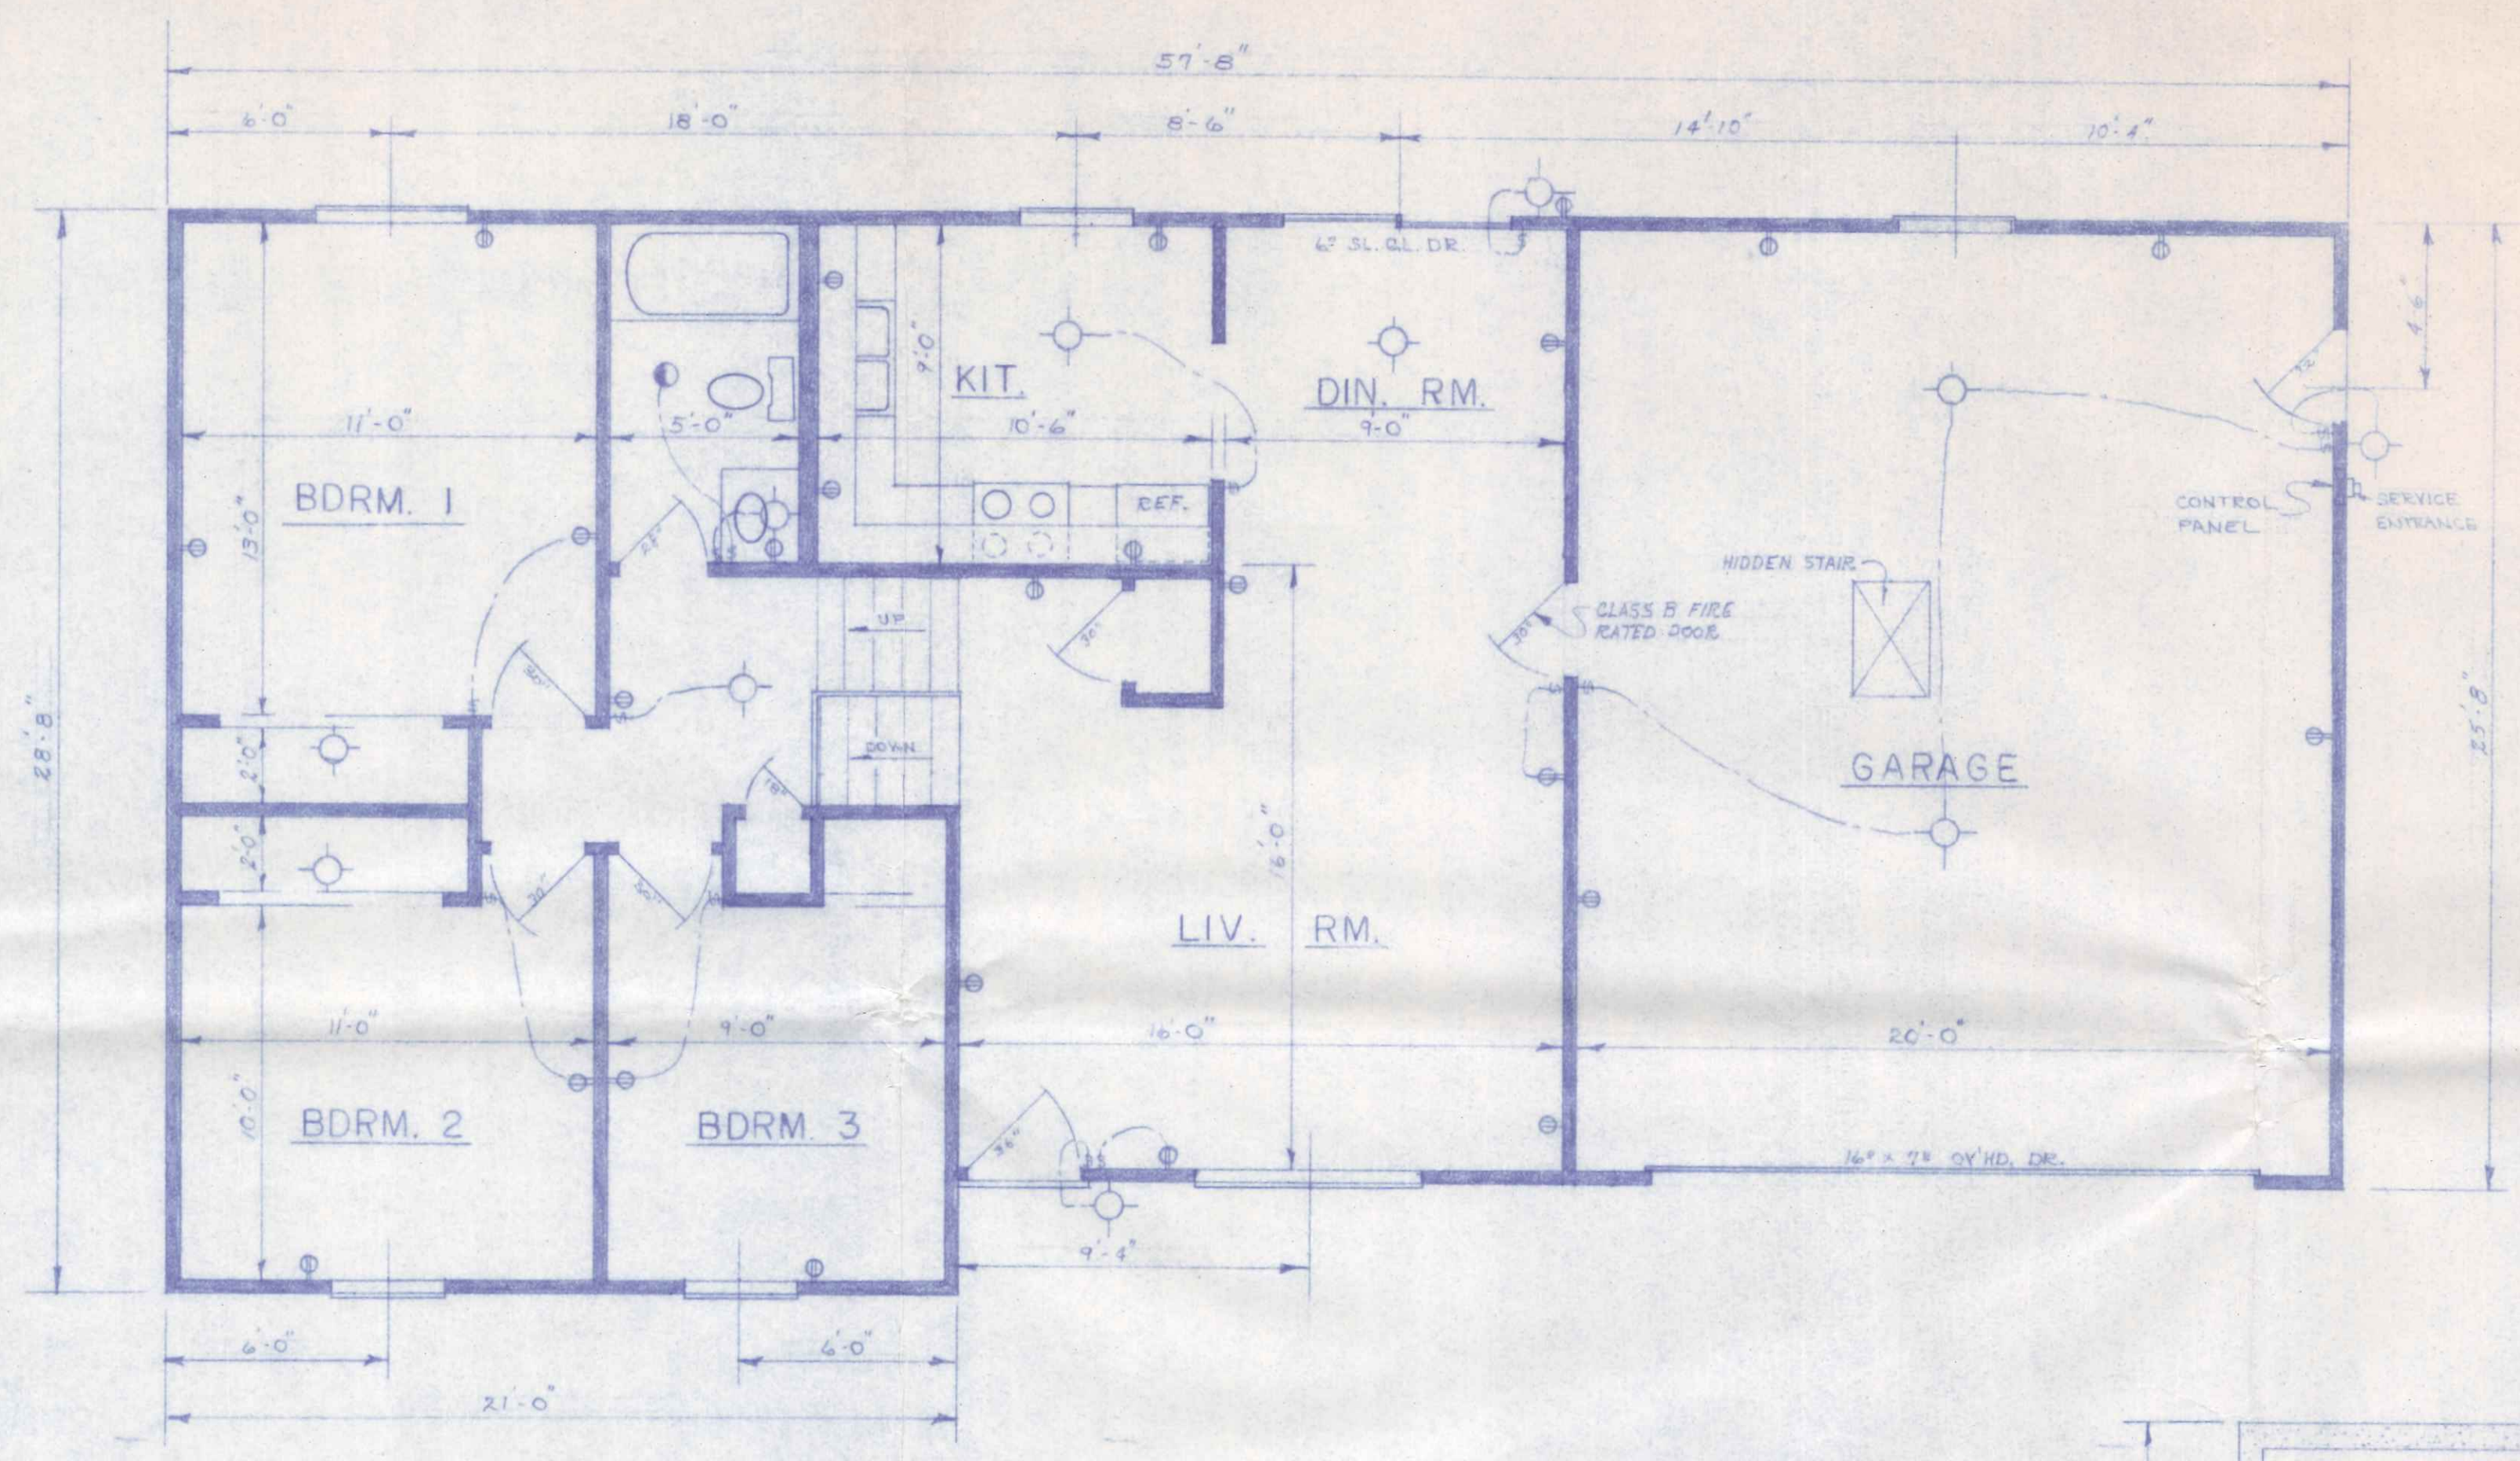

FLOOR PLAN
SCALE: 1/4" = 1'-0"

1430 SQ. FT. LIVING AREA
500 SQ. FT. GARAGE
1930 SQ. FT. TOTAL

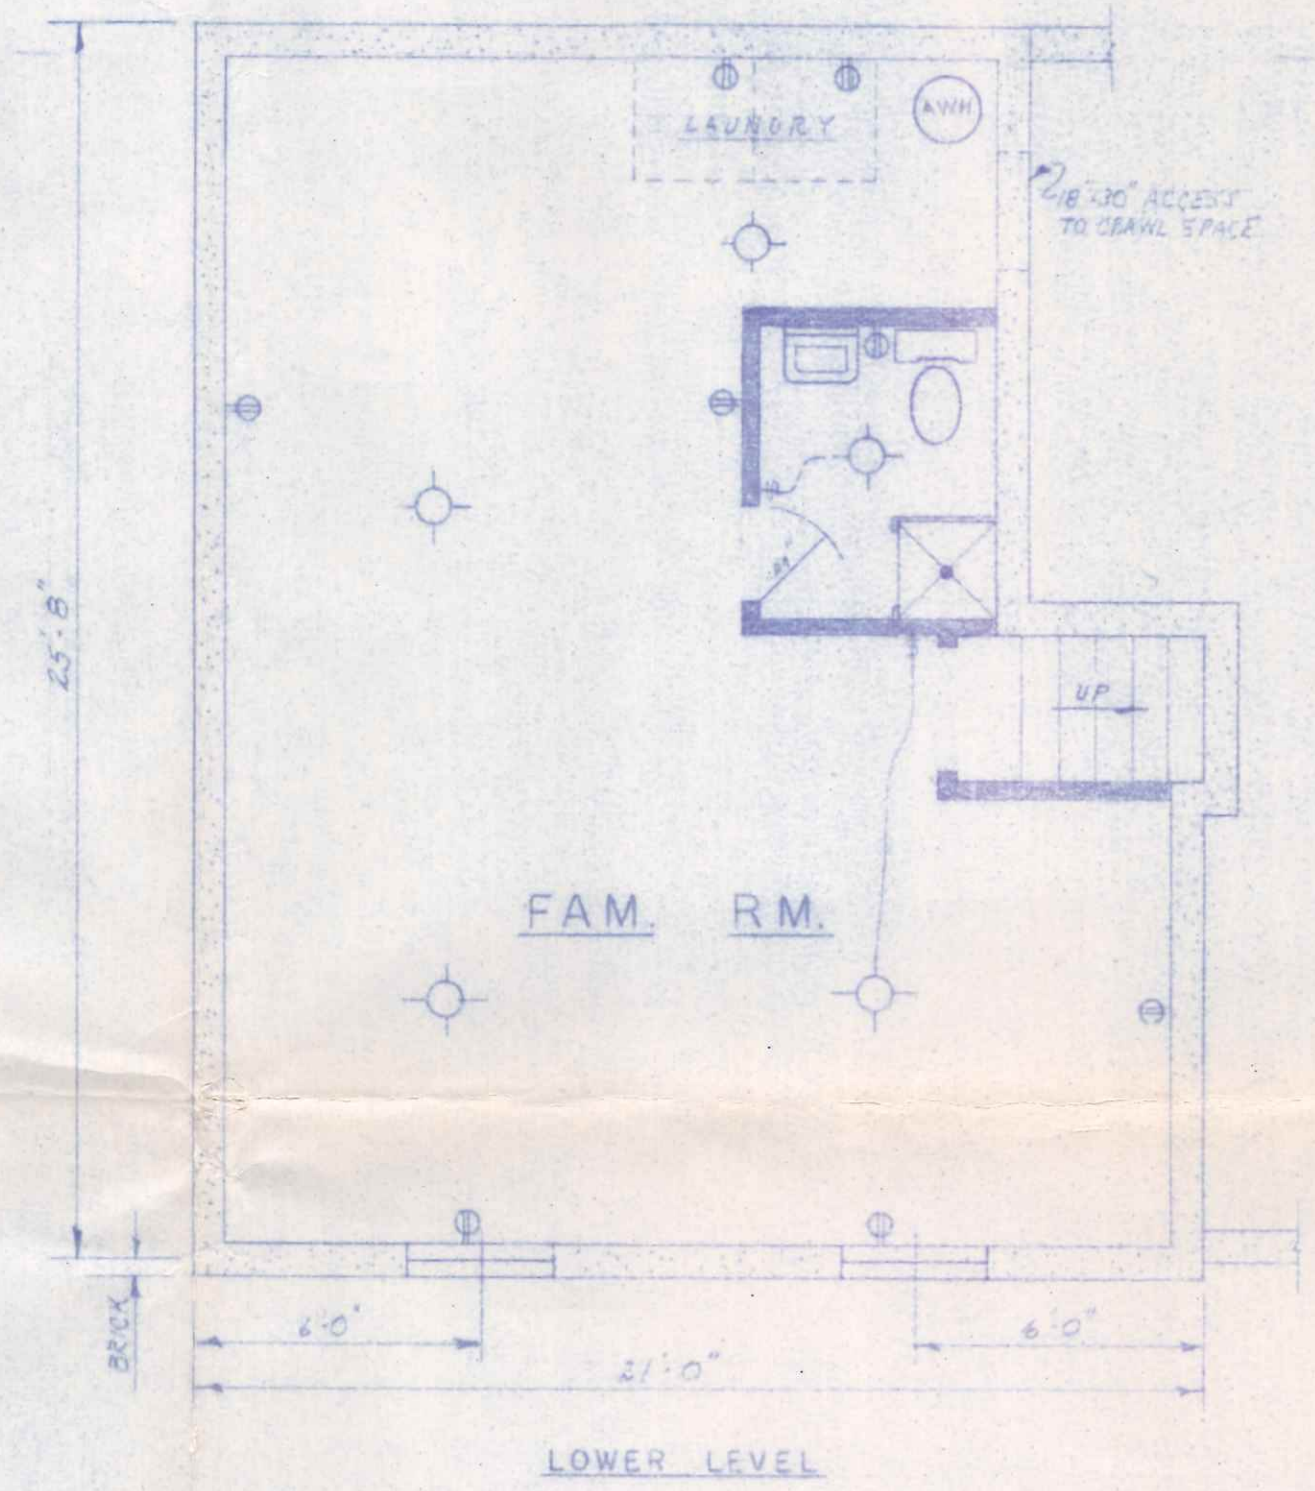

LOWER LEVEL

NO.	REVISION DATA	DATE	BY	APPD.

FLOYD G. BROWNE AND ASSOCIATES LIMITED
CONSULTING ENGINEER - PLANNER
MARION, OHIO

DATE JUL. 76 JOB No. 9000 DRAWN R.W.W. CHECKED
SCALE AS NOTED DWG. No. N-76032 TRACED APPROVED

PLAN NO. 106

HOUSE PLAN
FOR
ROBERT BECK

100
Duquesne

1 2 3 4 5 6 7 8


E

D


C

B


A

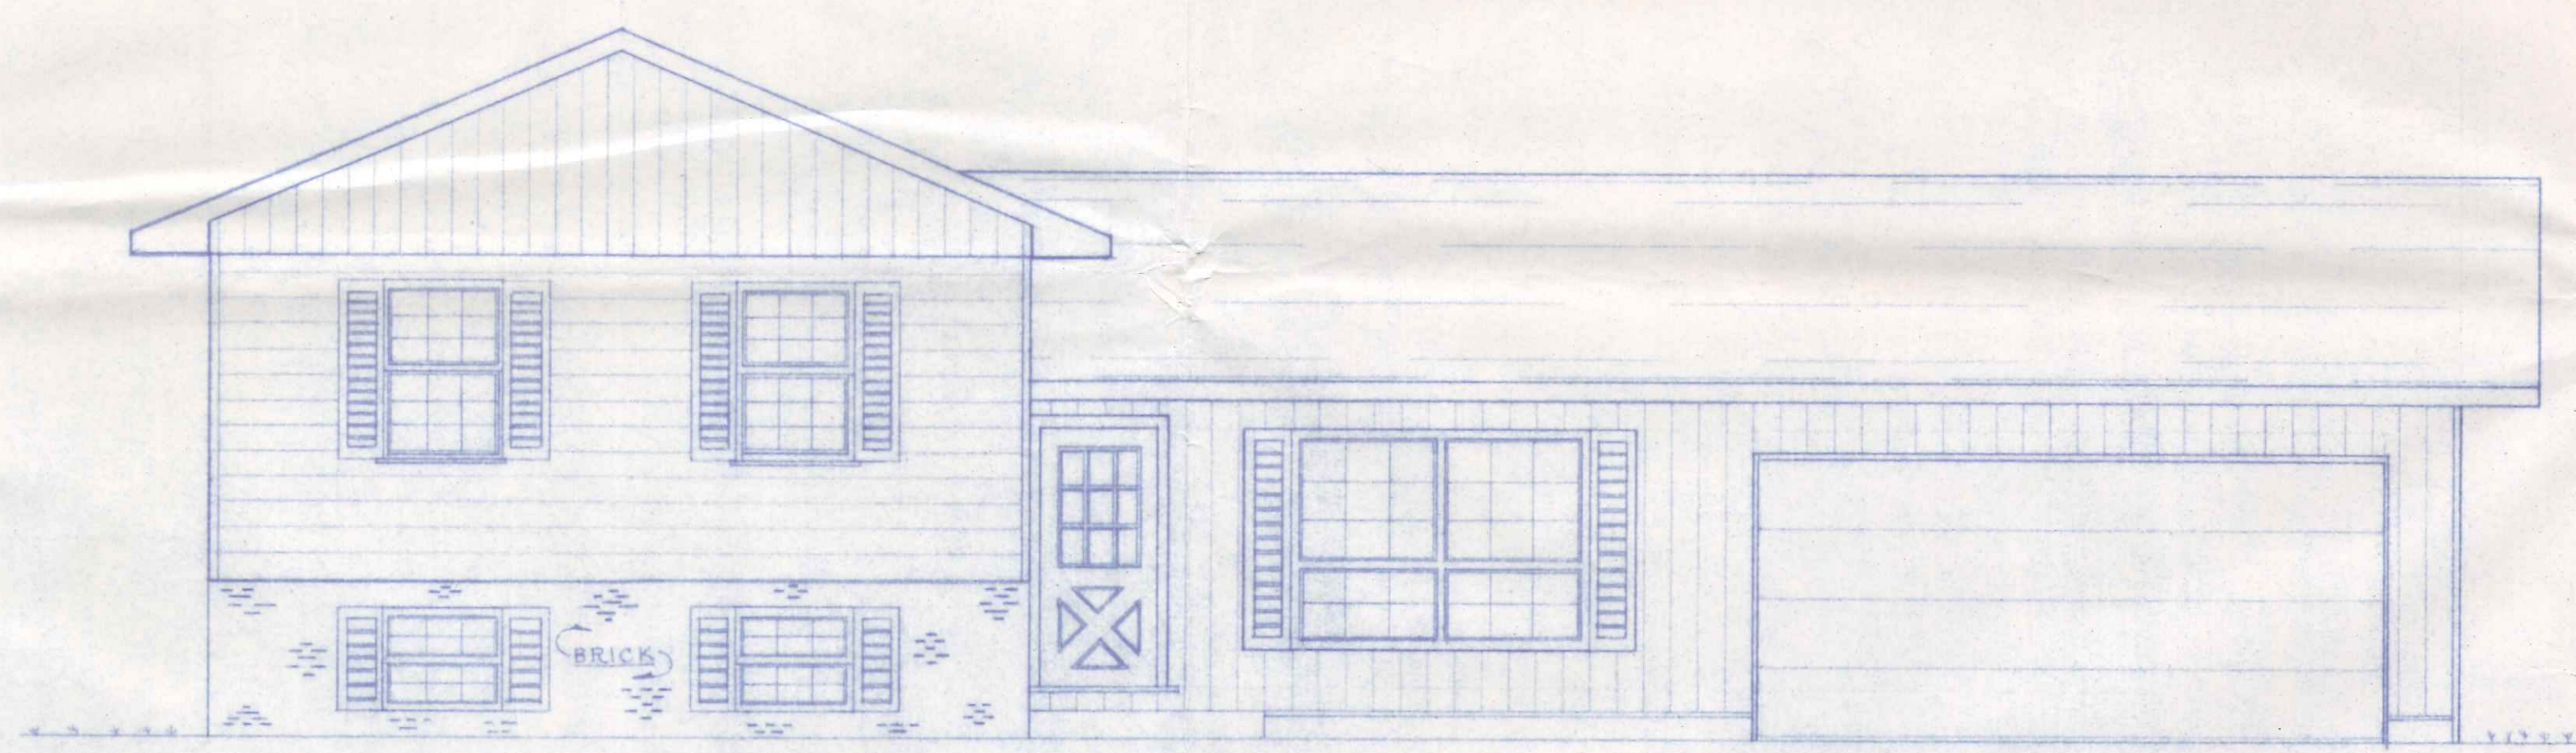


FRONT ELEVATION
SCALE: 1/4" = 1'-0"

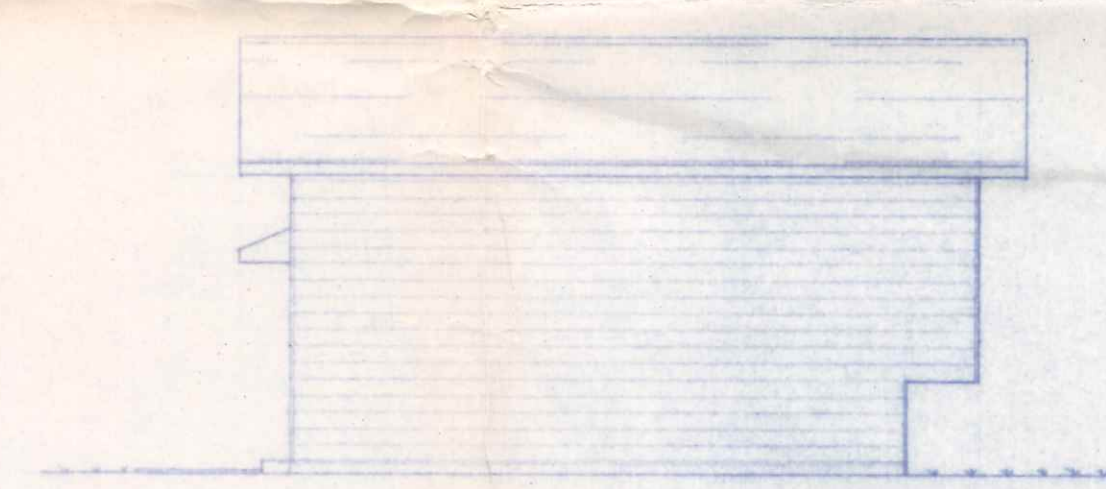

LEFT ELEVATION
SCALE: 1/8" = 1'-0"

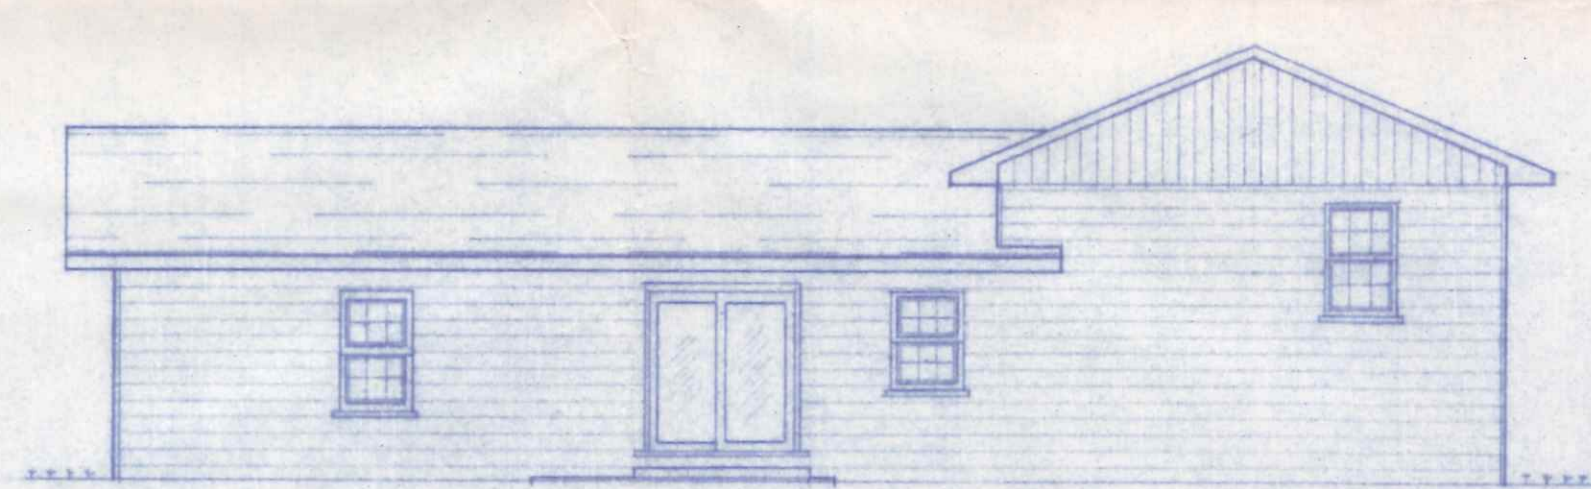

REAR ELEVATION
SCALE: 1/8" = 1'-0"

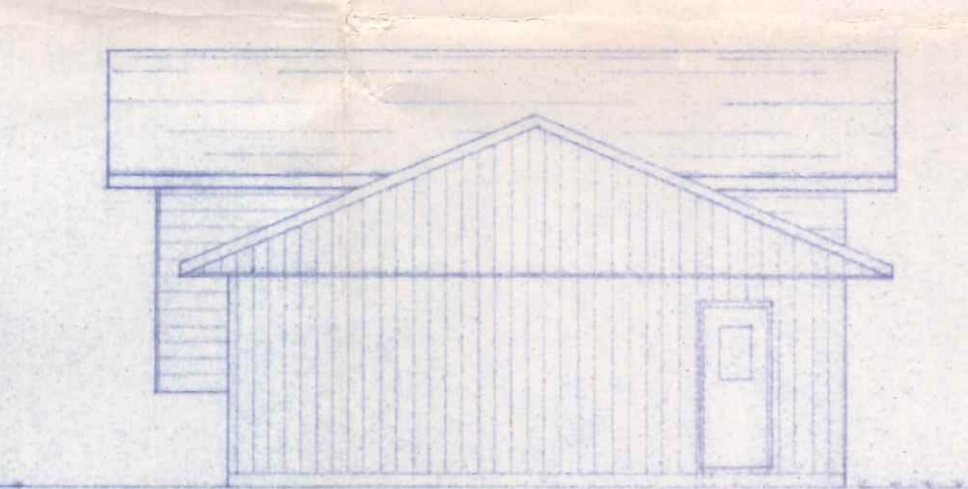

RIGHT ELEVATION
SCALE: 1/8" = 1'-0"

2
of
2

NO.	REVISION DATA	DATE	BY	APP'D

FLOYD G. BROWNE AND ASSOCIATES LIMITED
CONSULTING ENGINEER - PLANNER
MARION, OHIO

DATE JUL. 76 JOB No. 3000 DRAWN R.W.W. CHECKED
SCALE AS NOTED DWG. No. N-76033 TRACED APPROVED

PLAN NO. 106
HOUSE PLAN
FOR
ROBERT BECK

1 2 3 4 5 6 7 8

BRUNING 60-107 29499