



BECK CONSTRUCTION CO., CO. ED. M. NAPOLEON, OHIO		
SCALE: NOTED	APPROVED BY:	DRAWN BY: RDS
DATE: APR. 89		REVISED:
ROOM ADDITION PLAN w/ELECT. & HEAT.		
LOT 62 RIVIERA HGTS. - 2ND ADDN.		DRAWING NUMBER 1 OF 1


110 Duquesne

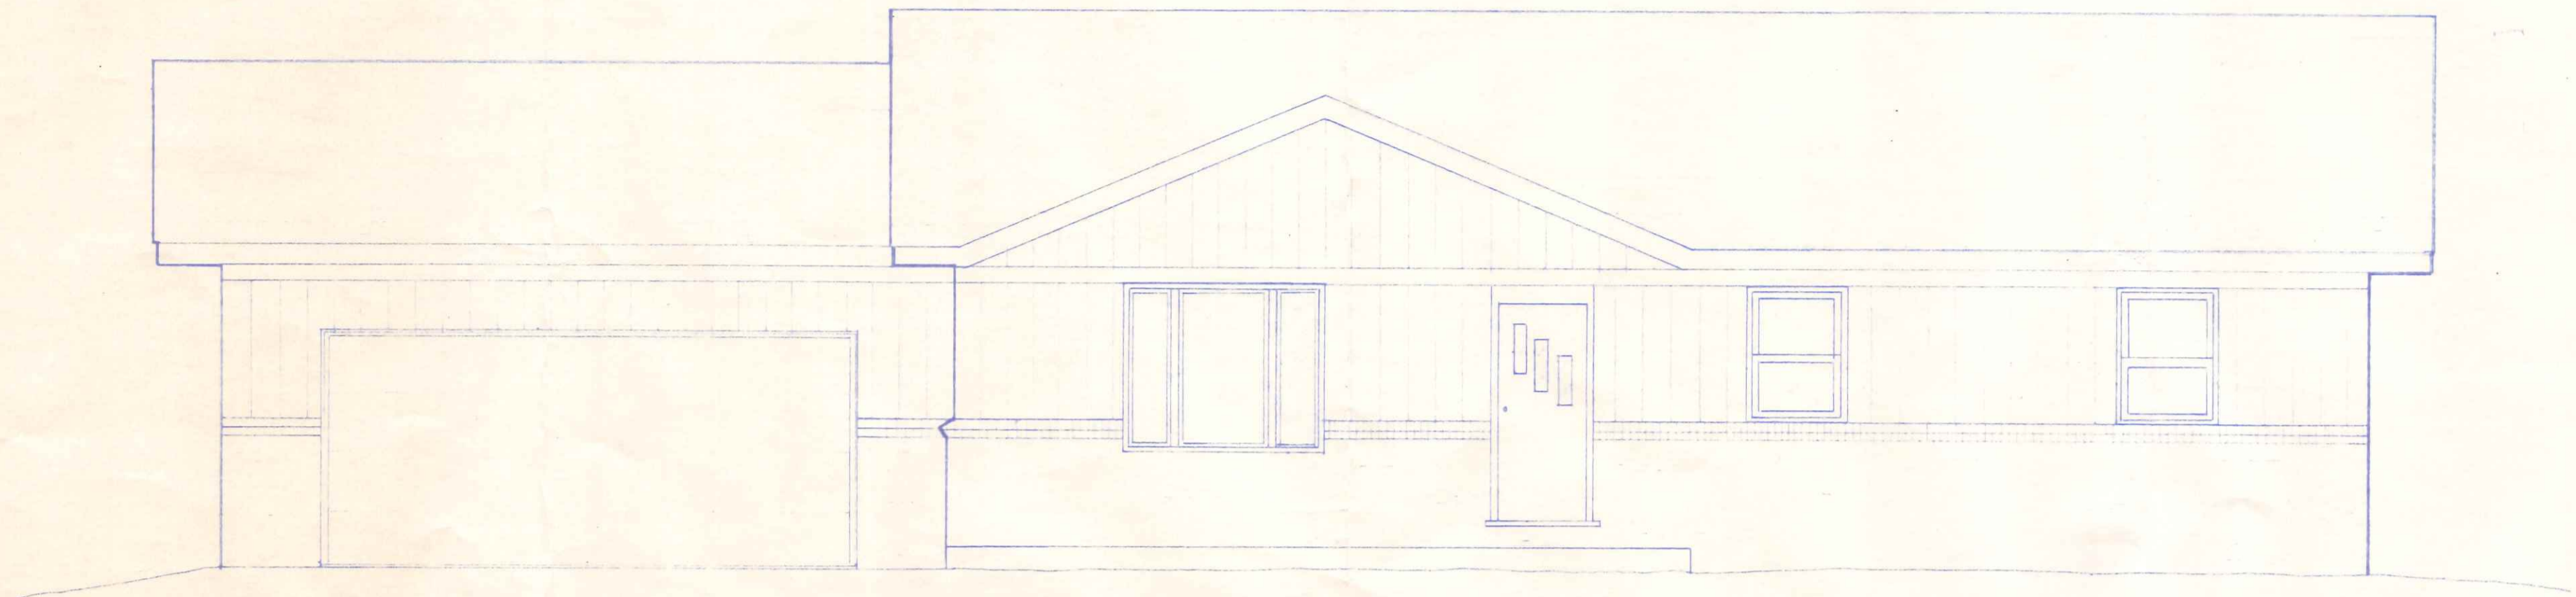


FRONT ELEVATION
SCALE: 1/4" = 1'-0"

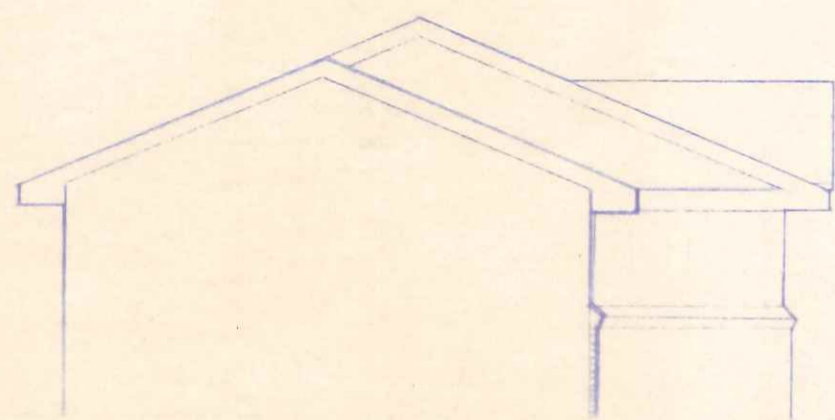

LEFT ELEVATION
1/8" = 1'-0"

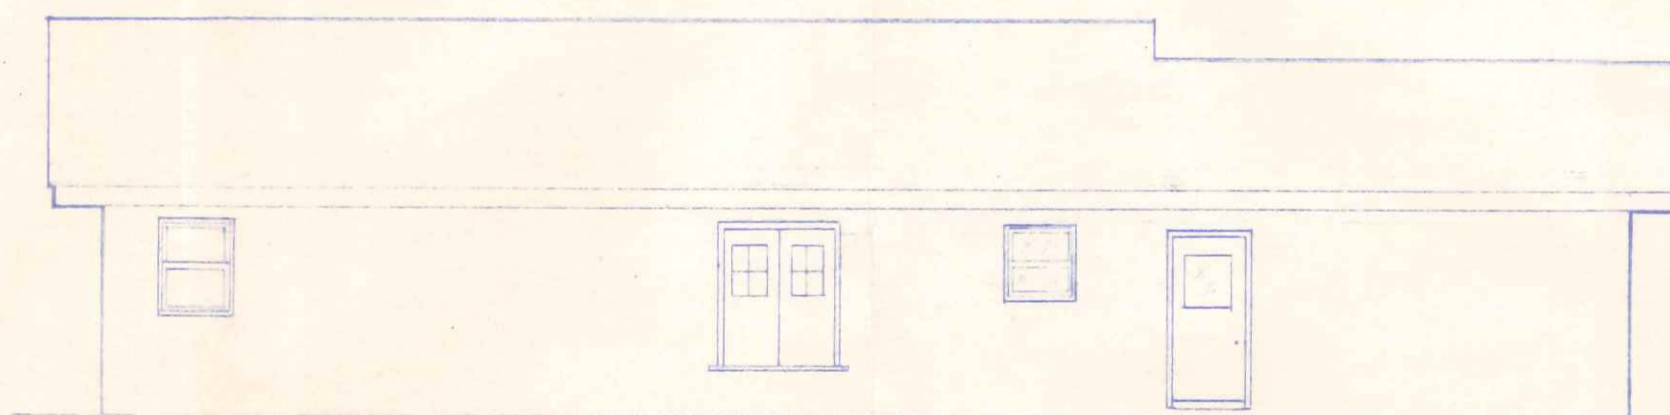

REAR ELEVATION
1/8" = 1'-0"

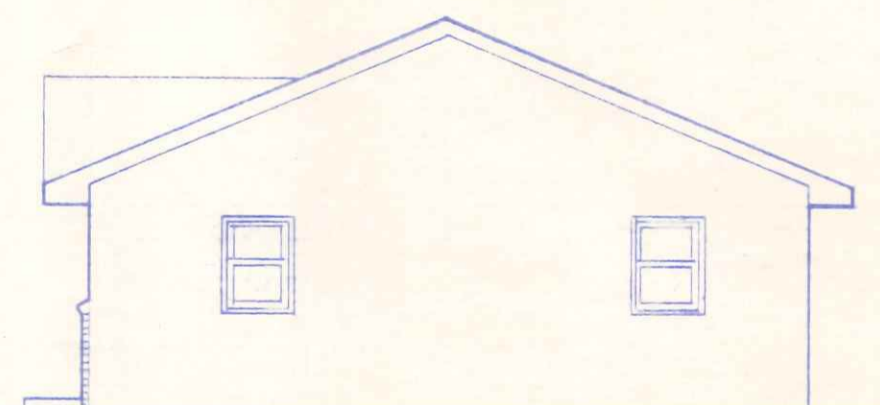


RIGHT ELEVATION
1/8" = 1'-0"

CITY OF NAPOLEON
BUILDING DEPT.
Plan Approval
By *R. [Signature]* Date *1/11/88*

110 Duquesne

2/3

DES. BY F. W. W.	BECK'S CONSTRUCTION CO. PLAN NO. 123
DATE JAN. 88	

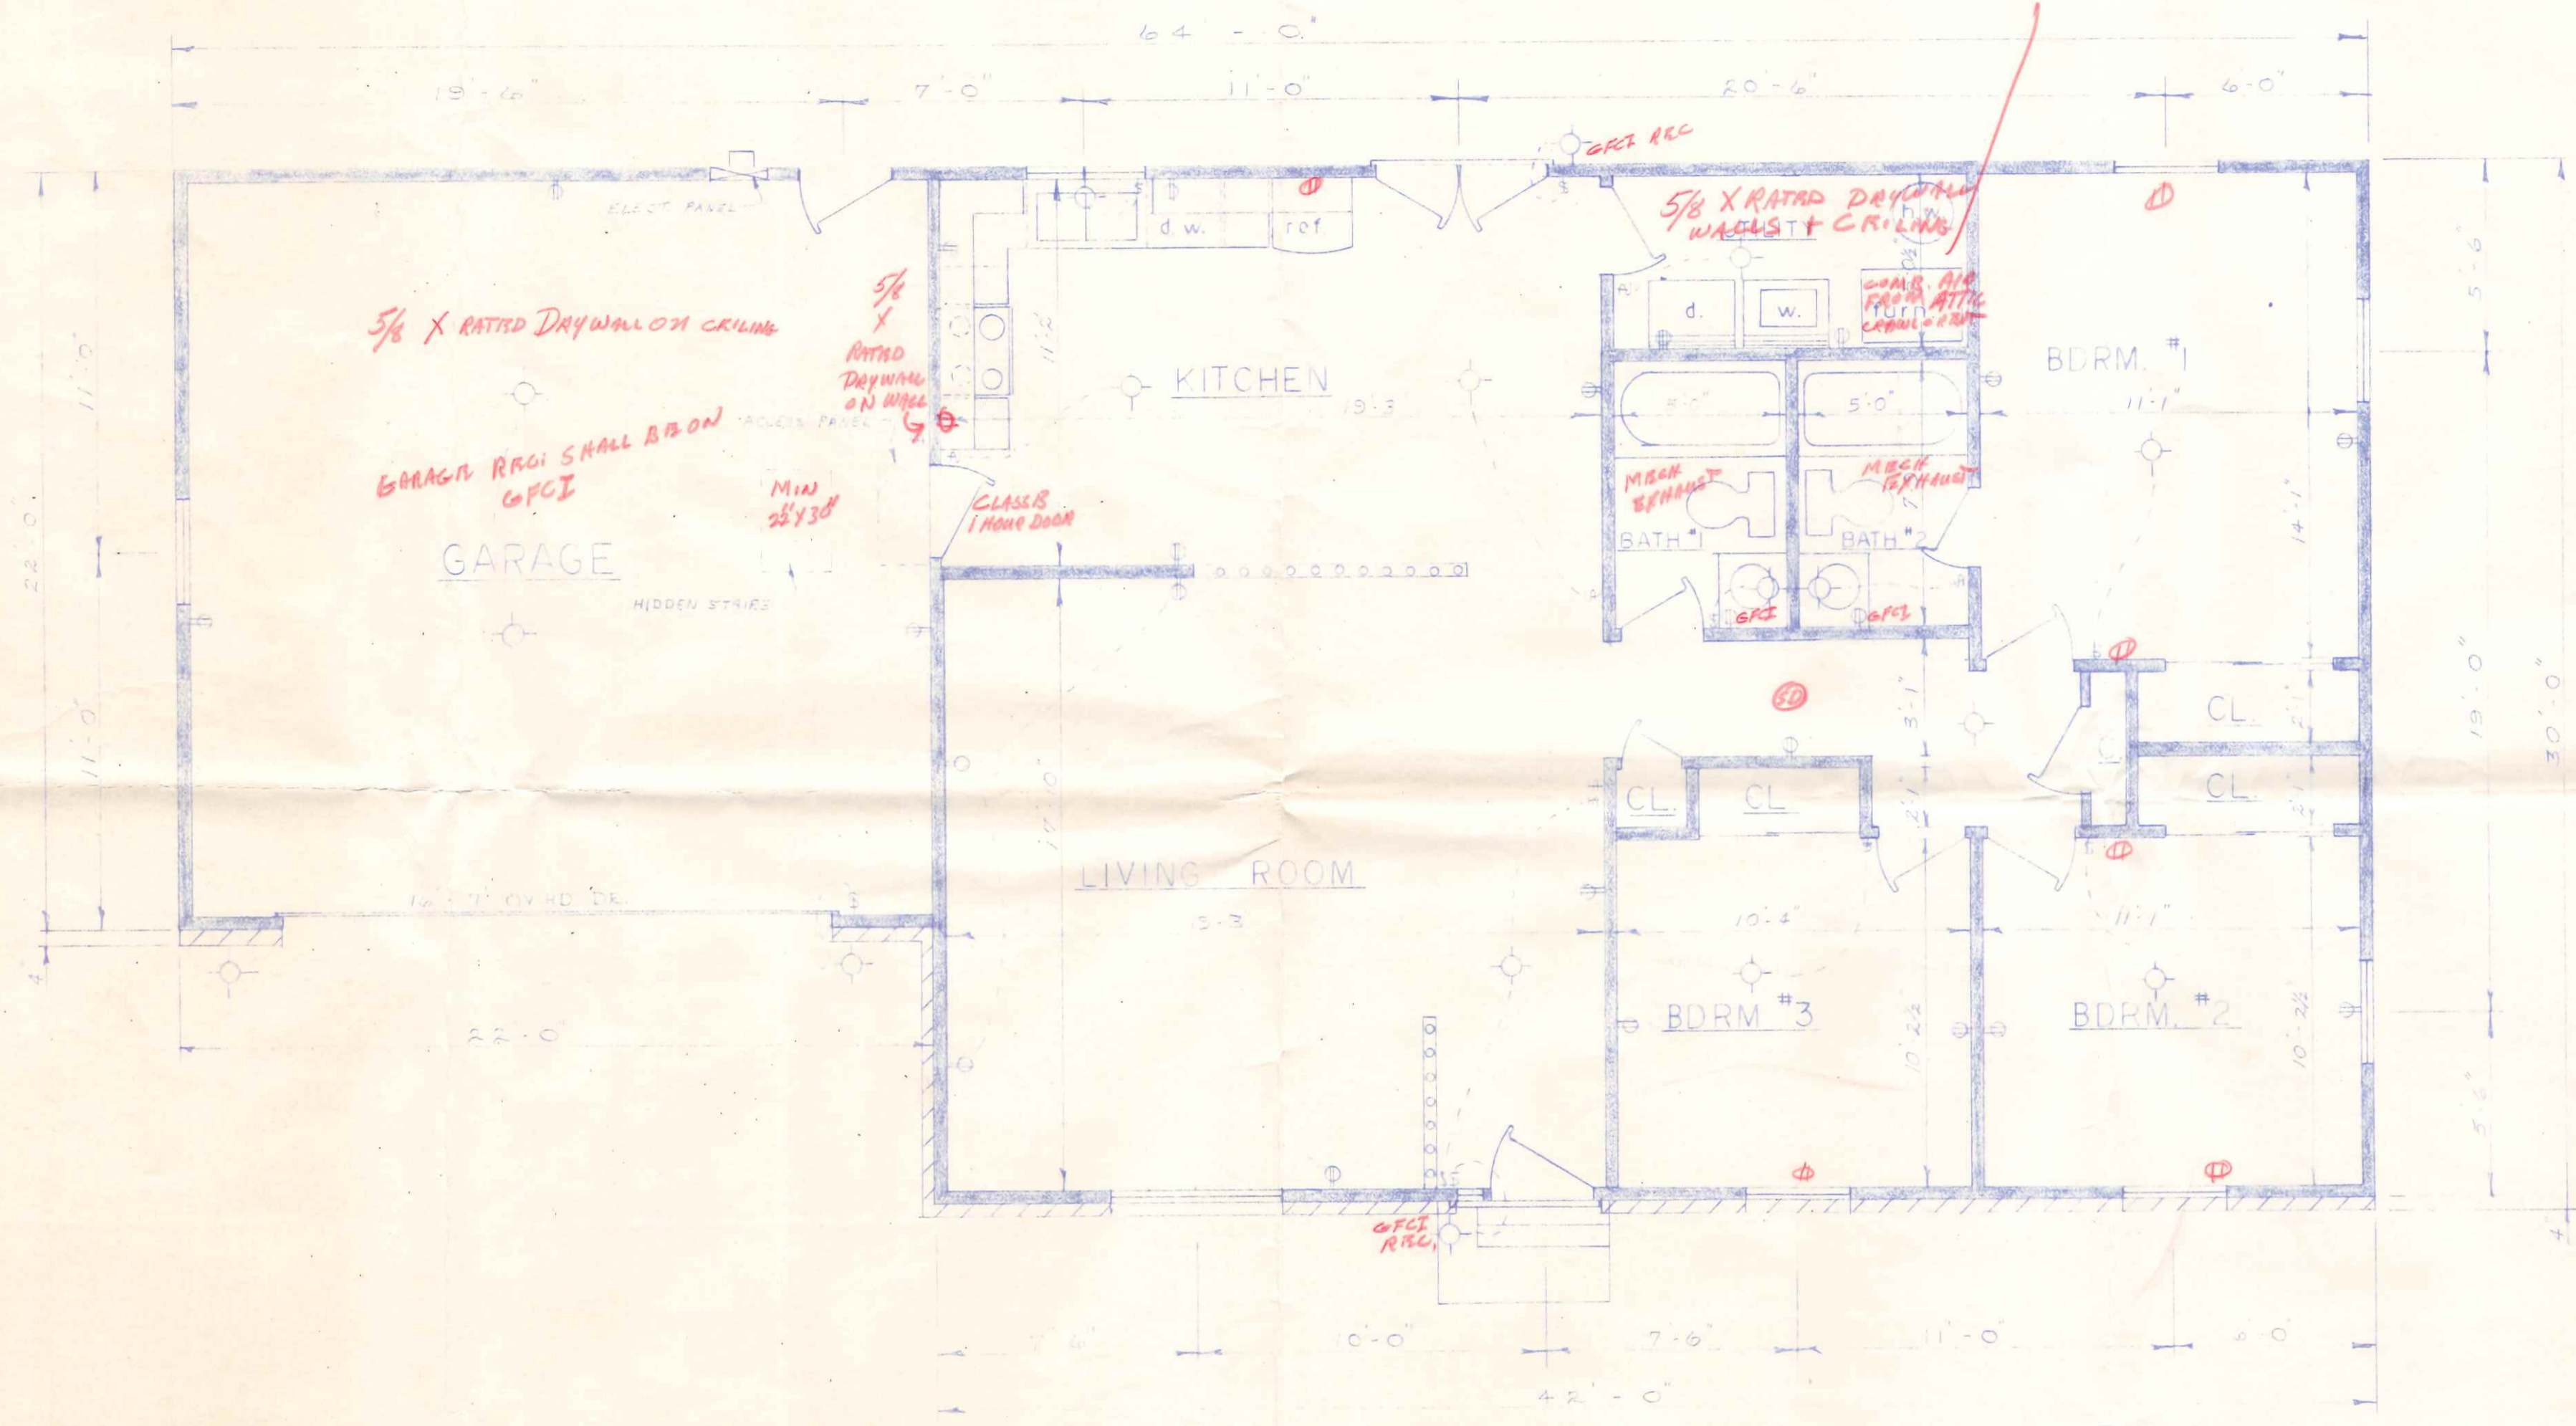

3' clearance shall be shown in front of furnace



5/8 X RATED DAYWALL OR CEILING
GARAGE RROI SHALL BE ON GFCI
5/8 X RATED DRYWALL ON WALL

5/8 X RATED DRYWALL WALLS + CEILING


FLOOR PLAN
 SCALE 1/4" = 1'-0"

CITY OF NAPOLEON
 BUILDING DEPT.
 Plan Approval
 By *[Signature]* Date *1/4/80*

DWG BY R.W.N.	BECK'S CONSTRUCTION CO. PLAN NO. 123
DATE OCT. 80	

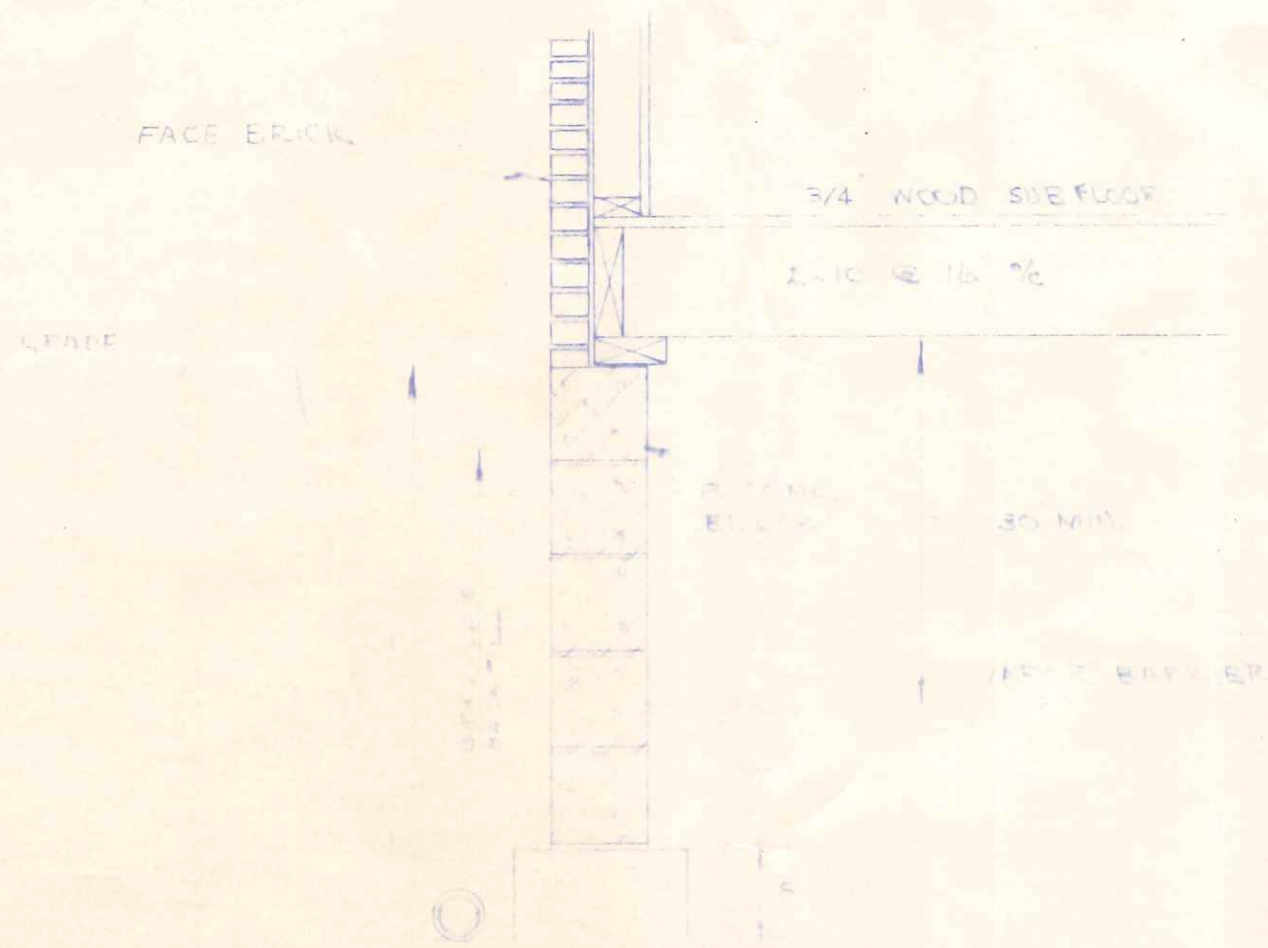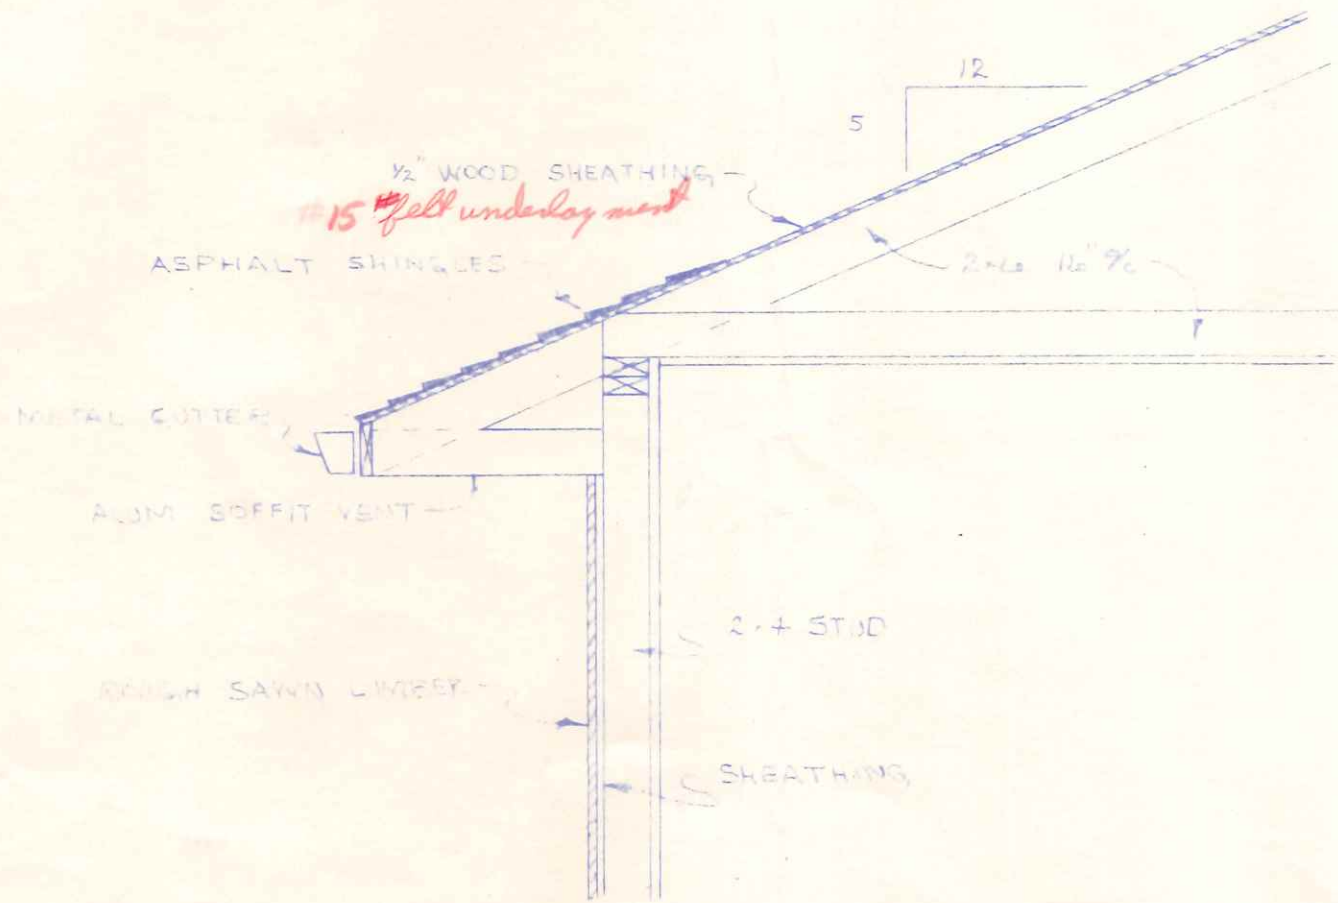

WALL SECTION DETAIL
 3/4" - 1'-0"

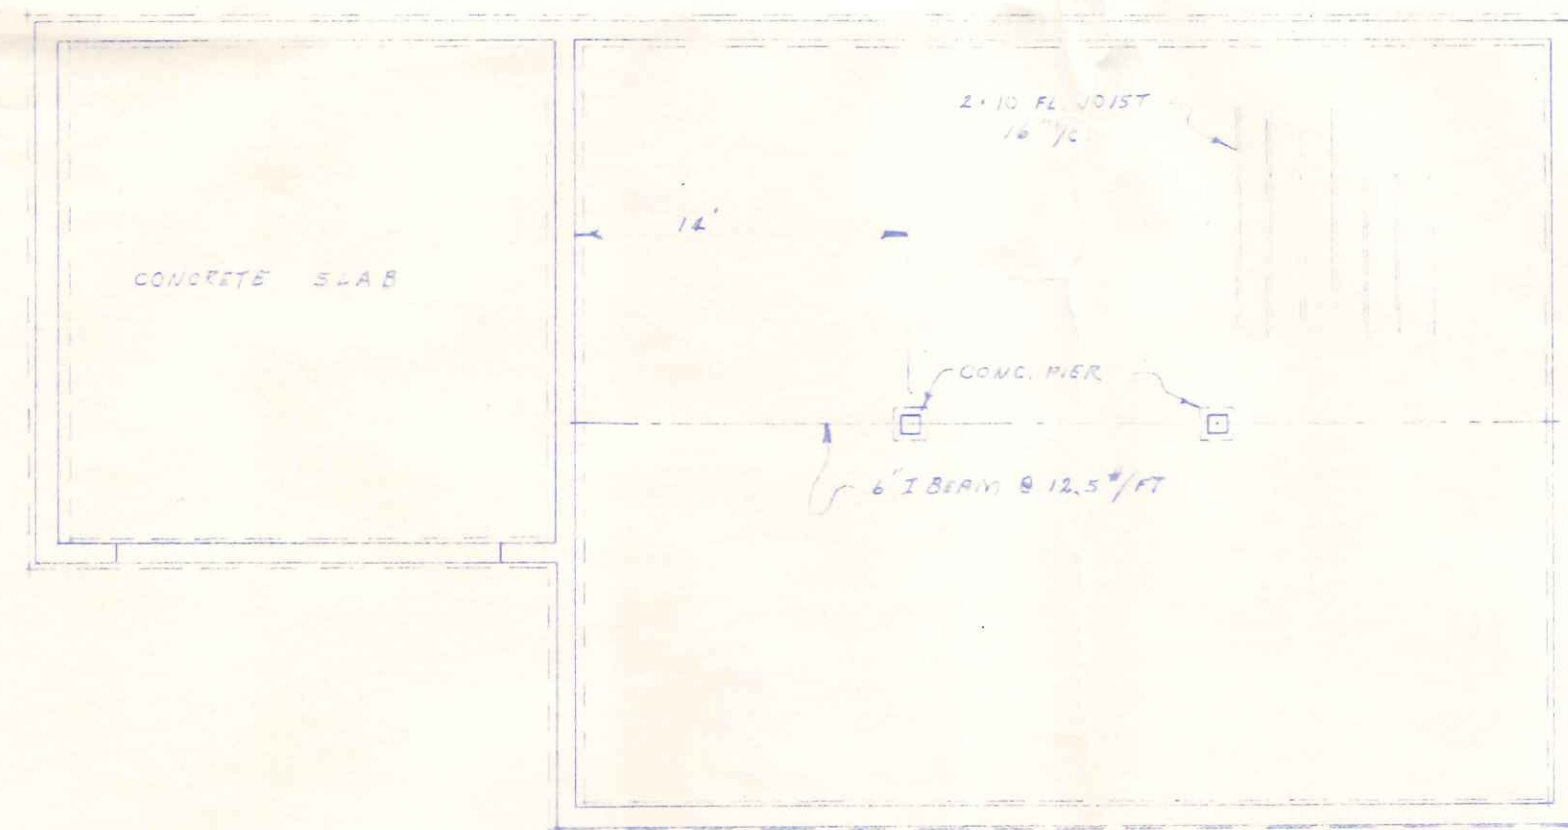

FOUNDATION PLAN
 1/8" - 1'-0"

CITY OF NAPOLEON
 BUILDING DEPT.
 Plan Approval
 By *[Signature]* Date *1/1/82*

3
 3

DWG. BY
 R.W.Y.
 DATE
 JAN. 82.

BECK'S CONSTRUCTION CO.
 PLAN NO. 123