




FRONT ELEVATION
SCALE: 1/4" = 1'-0"

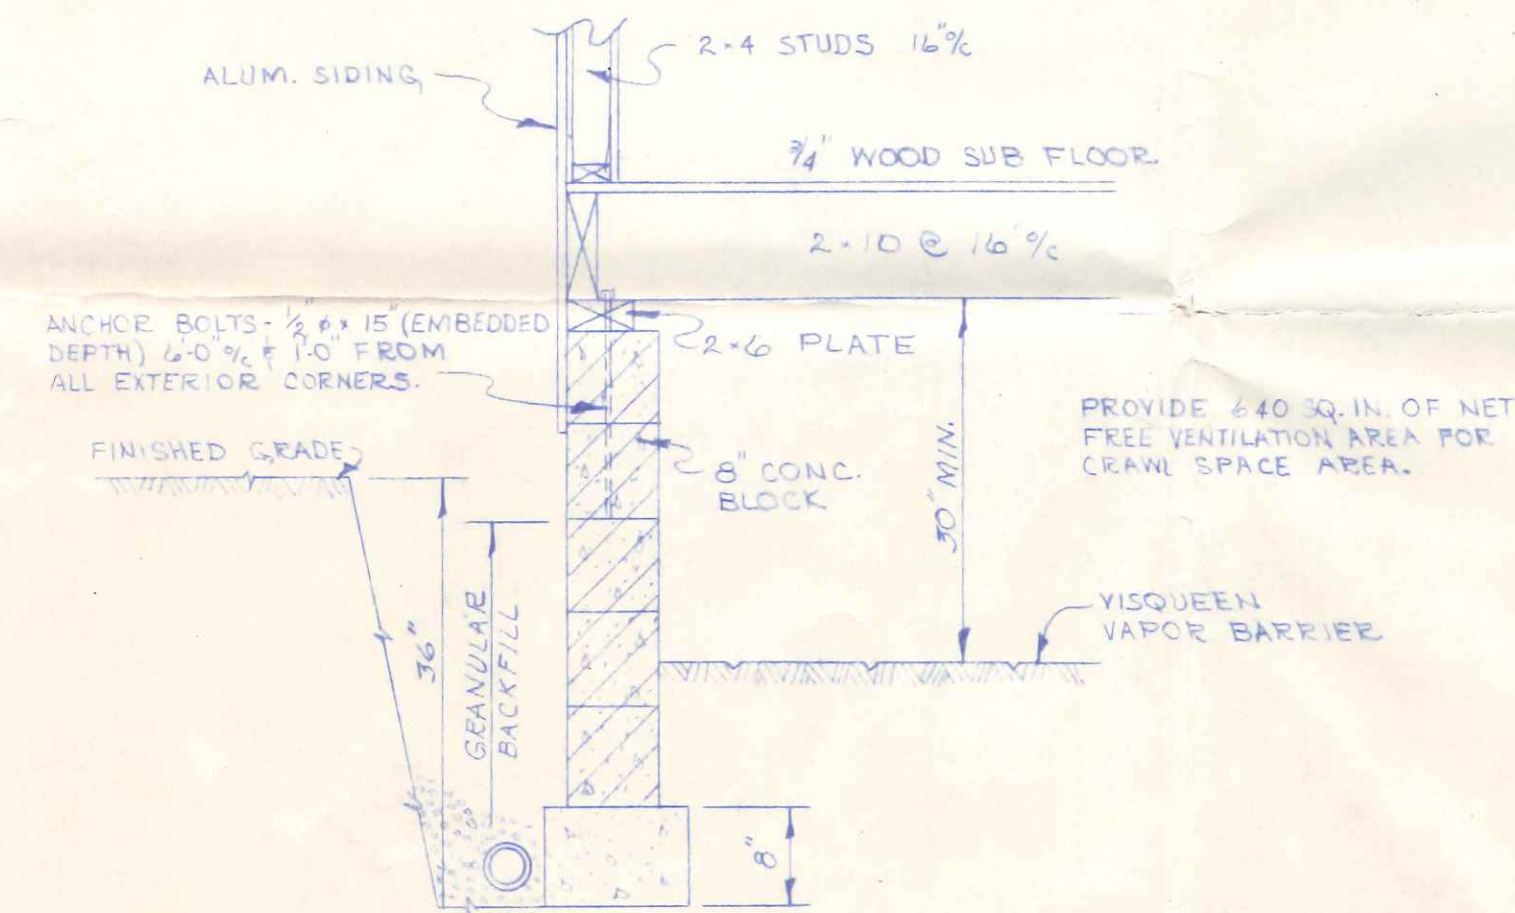


WALL SECTION
SCALE: 3/4" = 1'-0"

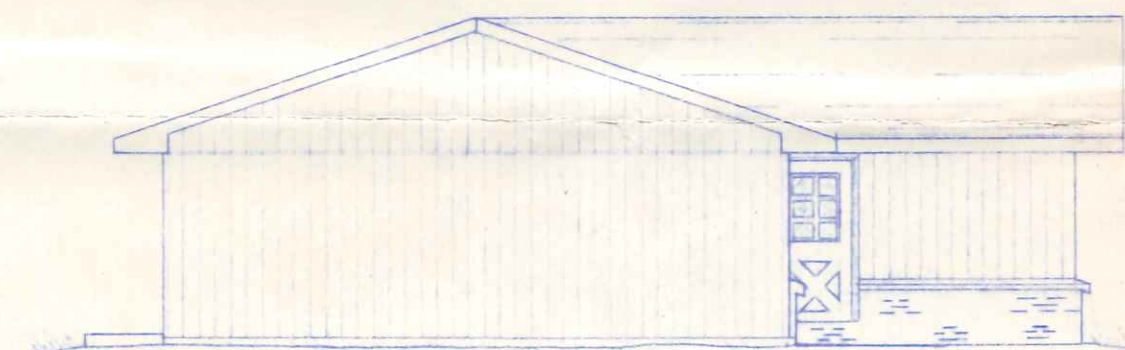

LEFT ELEVATION
SCALE: 1/8" = 1'-0"

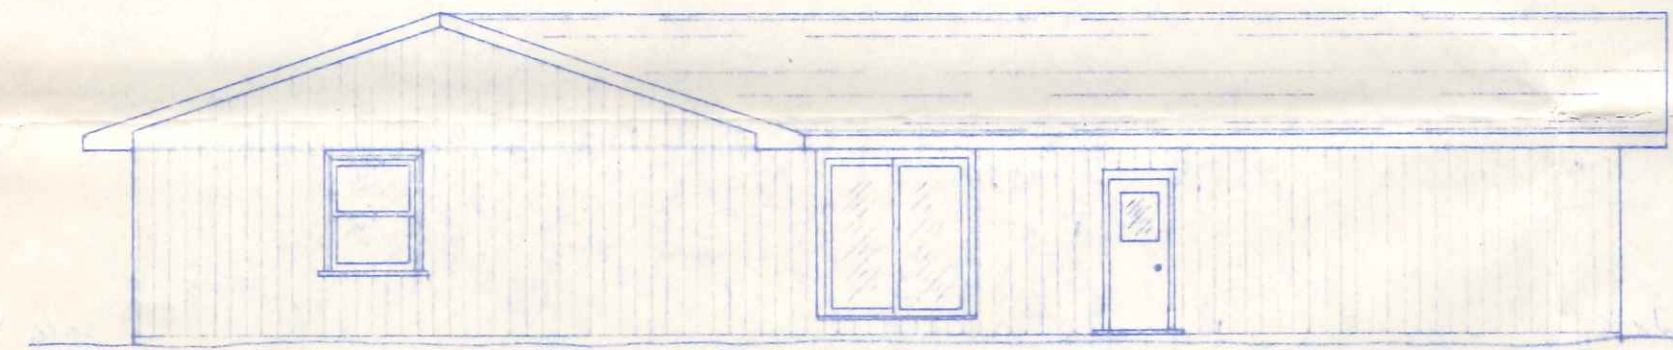

REAR ELEVATION
SCALE: 1/8" = 1'-0"

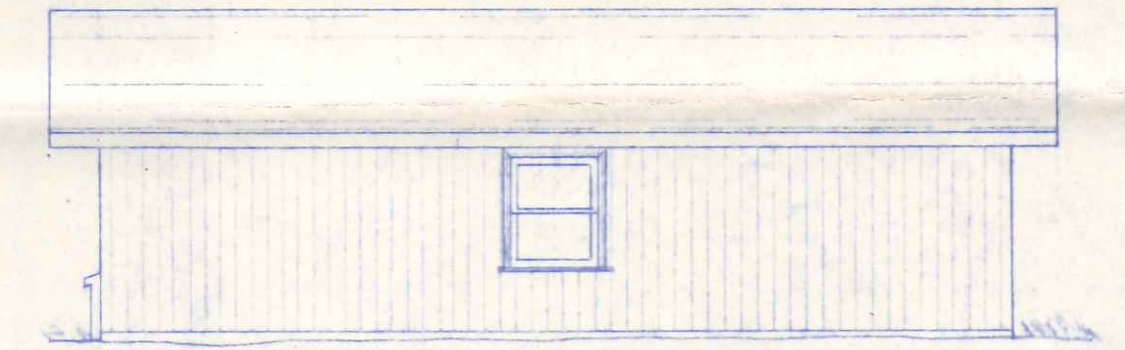

RIGHT ELEVATION
SCALE: 1/8" = 1'-0"

CITY OF NAPOLEON
BUILDING DEPT.
Plan Approval
By R.E.L. Date 7-78

2 OF 2

NO.	REVISION DATA	DATE	BY	APPD

FLOYD G. BROWNE AND ASSOCIATES LIMITED
CONSULTING ENGINEER - PLANNER
MARION, OHIO

PLAN NO. 102

HOUSE PLAN
FOR
ROBERT BECK

35 Duquesne

DATE DEC. '76	JOB No 9000-09	DESIGN	CHECKED
SCALE AS NOTED	DWG No N-76064	DRAWN R. W. W.	APPROVED

NOTES


- 1. ALL INTERIOR DIMENSIONS TAKEN TO STUD LINE.
- 2. ALL INTERIOR PARTITIONS ARE 3/4" UNLESS NOTED OTHERWISE.

AREA

LIVABLE - 1333 SF.
TOTAL - 1905 SF.

BECK CONSTRUCTION
HOUSE PLAN NO. 102

35
Duquesne

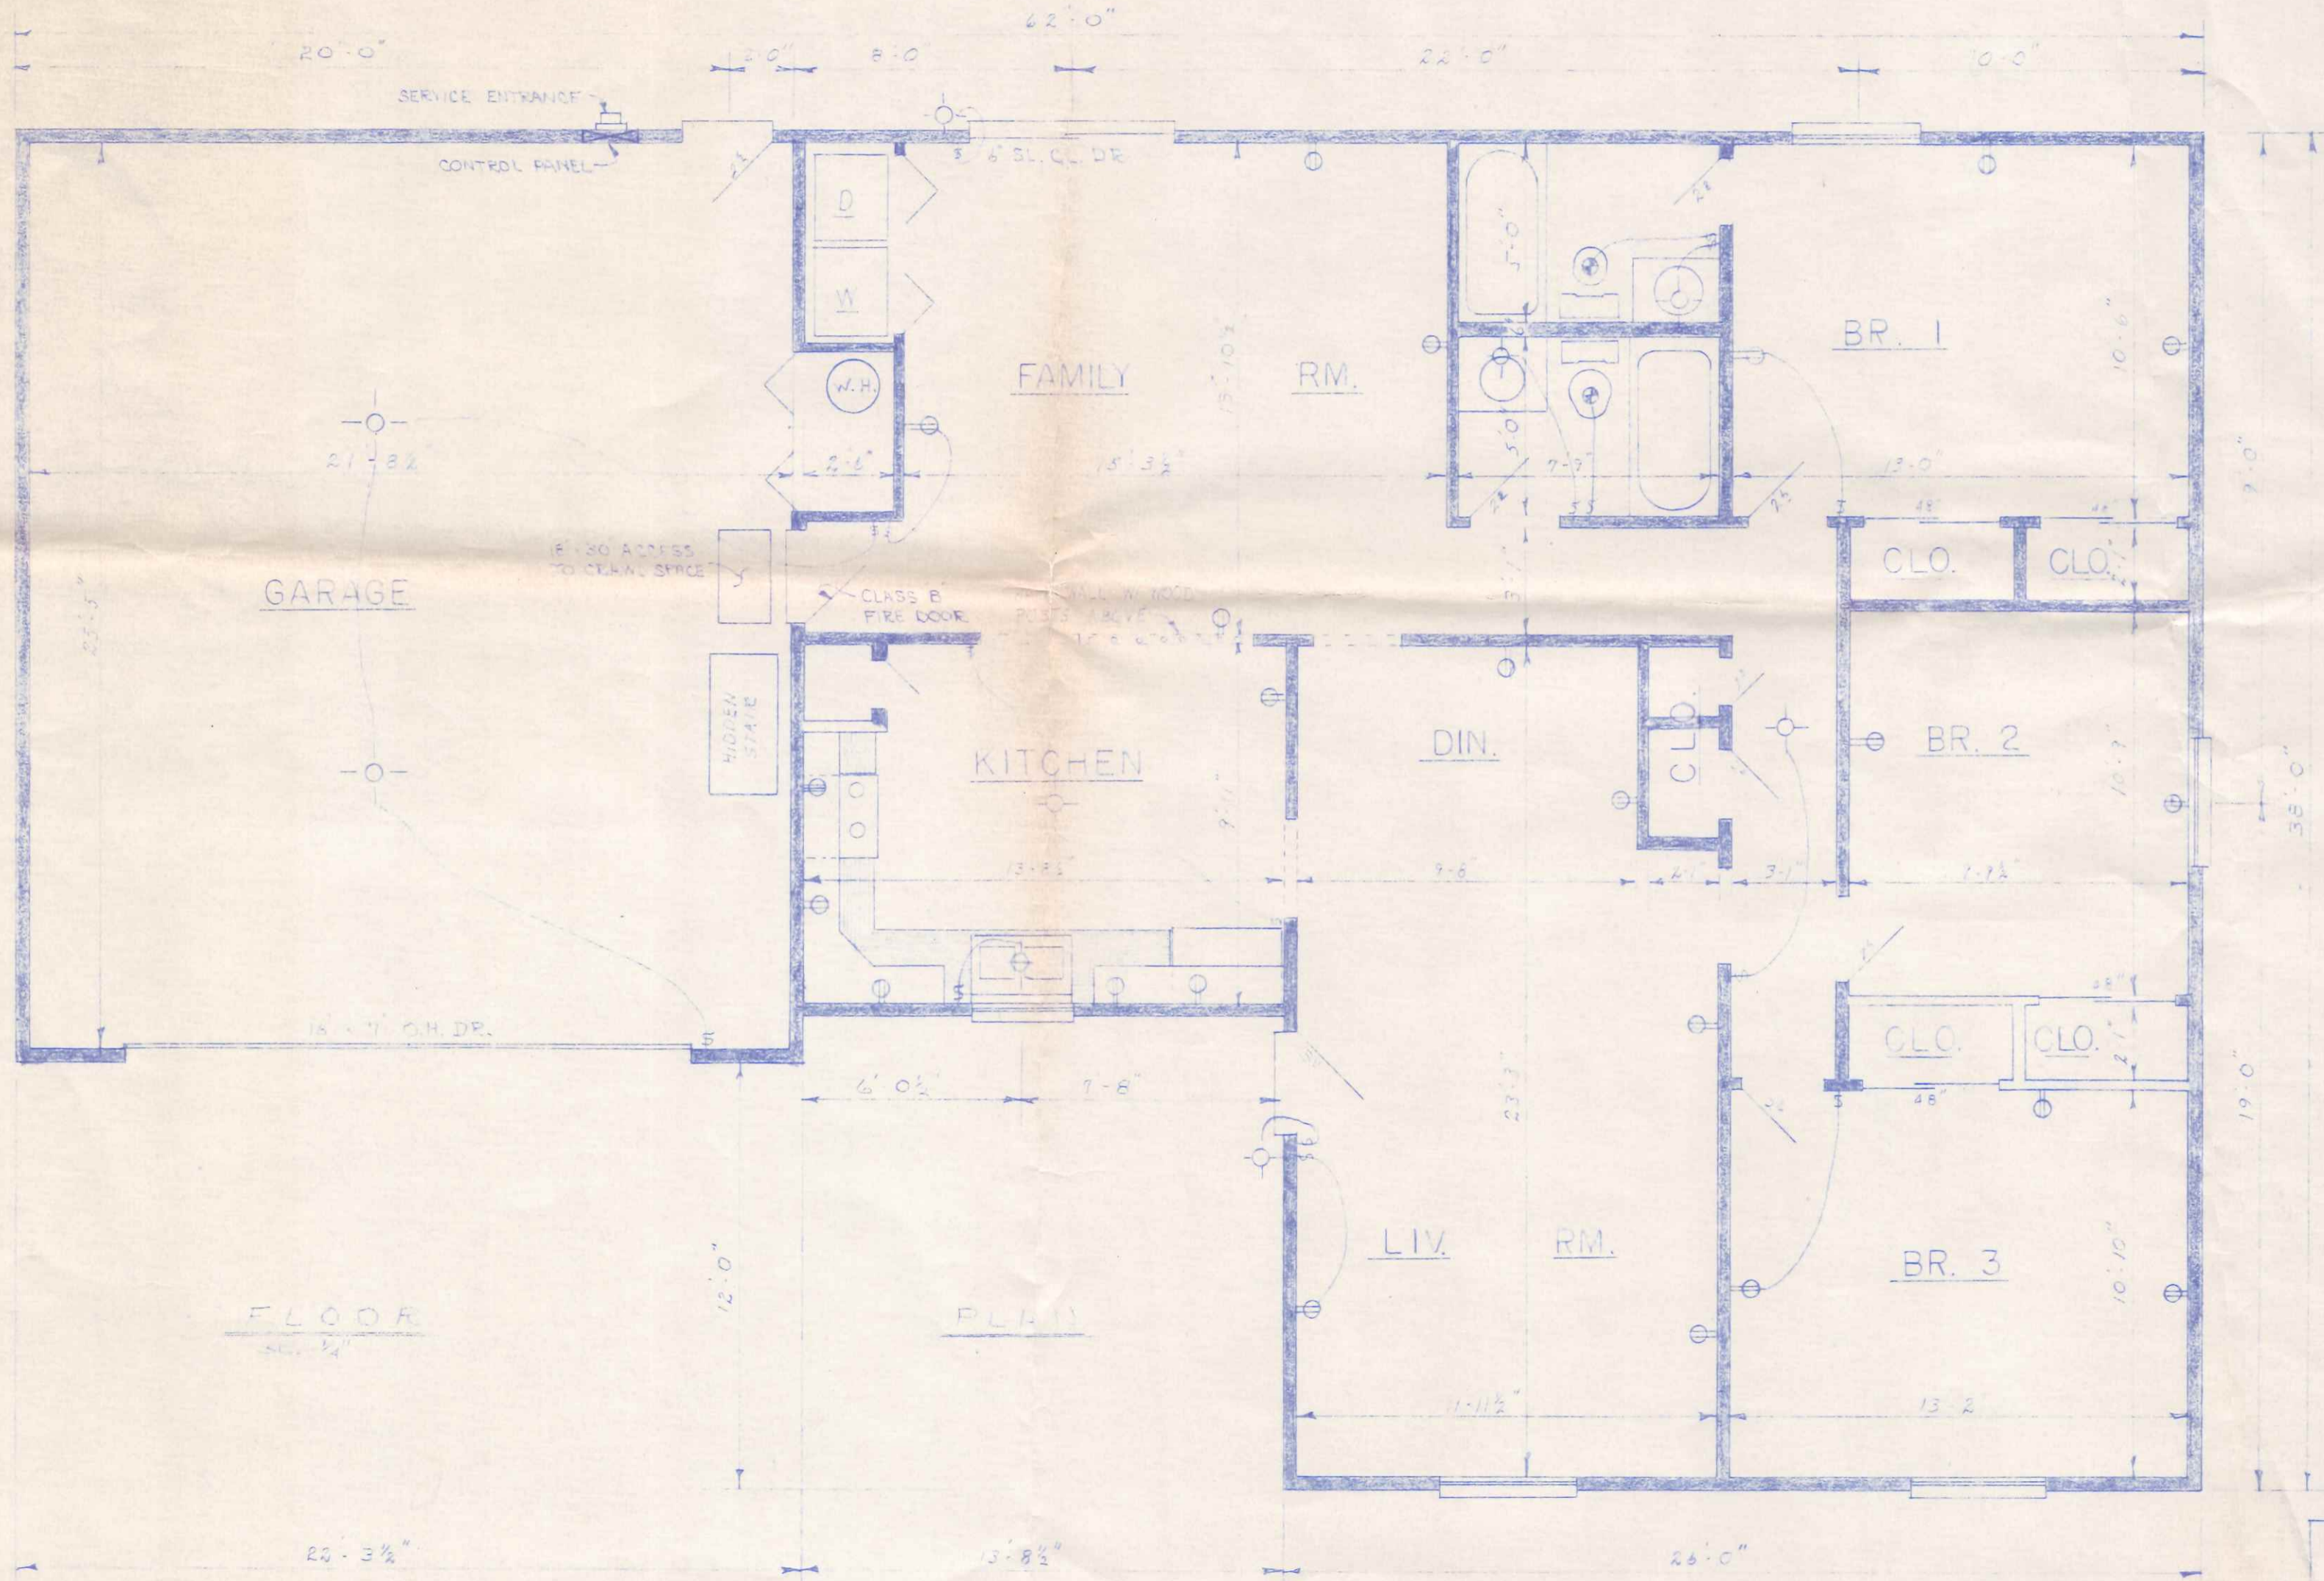

FLOOR PLAN

126