

FLOOR PLAN
1/4" = 1'-0"

2064 Sq. Ft. GROSS AREA
448 Sq. Ft. GARAGE
1616 Sq. Ft. NET LIVING AREA

WALL SECTION
3/4" = 1'-0"


NO.	REVISION DATA	DATE	BY	APPD

FLOYD G. BROWNE AND ASSOCIATES LIMITED
CONSULTING ENGINEER-PLANNER
MARION, OHIO


DATE JAN. '76 JOB No. 9000-09 DRAWN R. W. W. CHECKED
SCALE AS NOTED DWG. No. N-75001 TRACED APPROVED

PLAN NO. 101


HOUSE PLANS
FOR
ROBERT BECK *45 Duquesne*

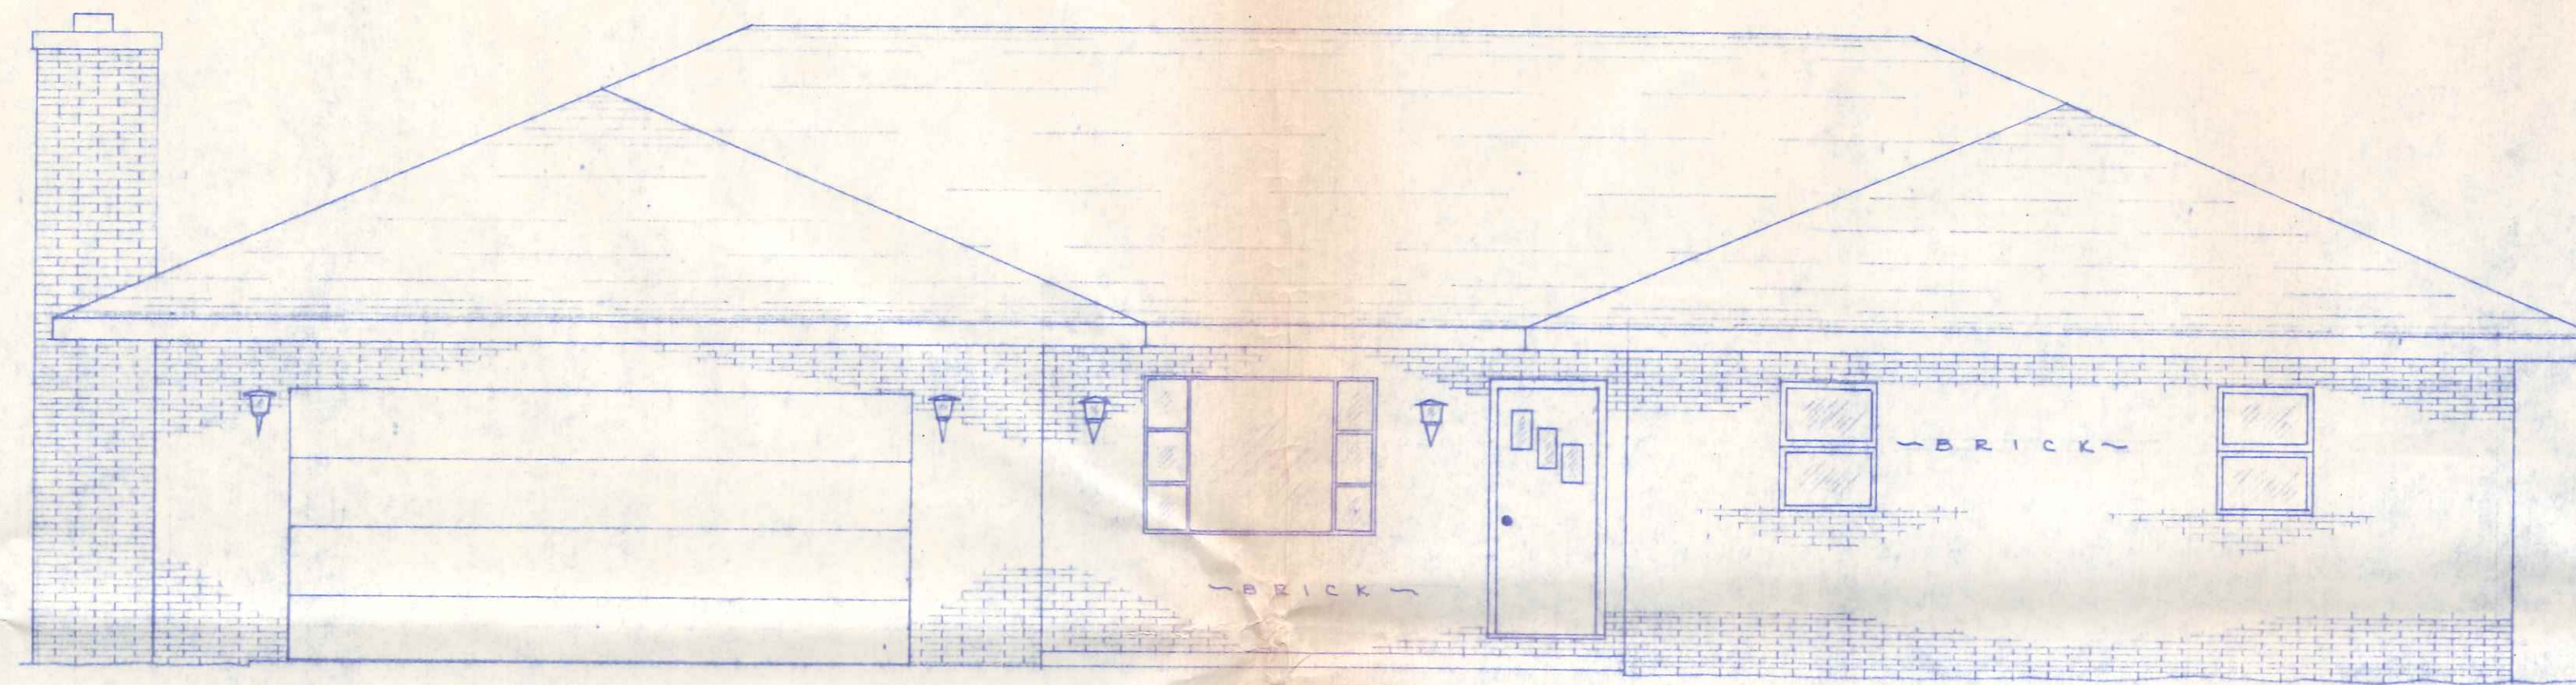


FRONT ELEVATION
1/4" = 1'-0"

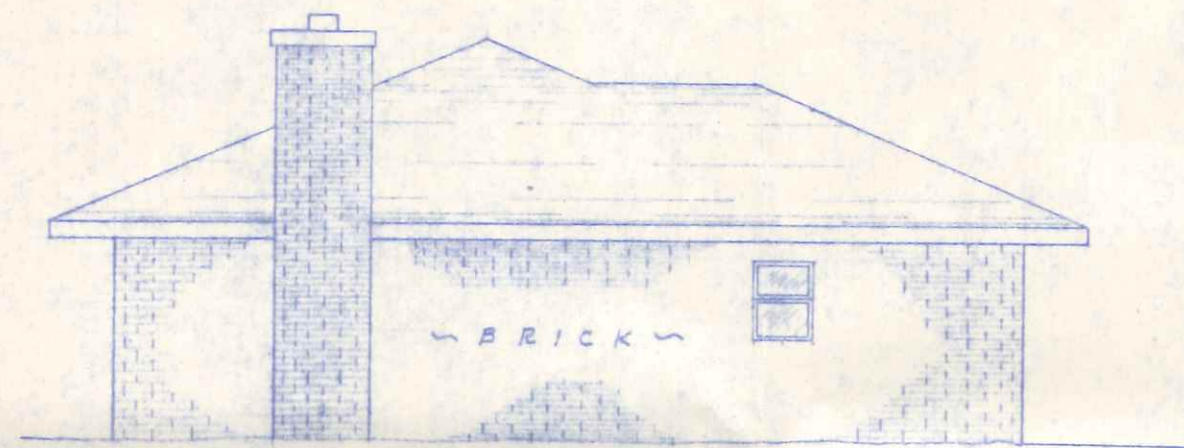

LEFT ELEVATION
1/8" = 1'-0"

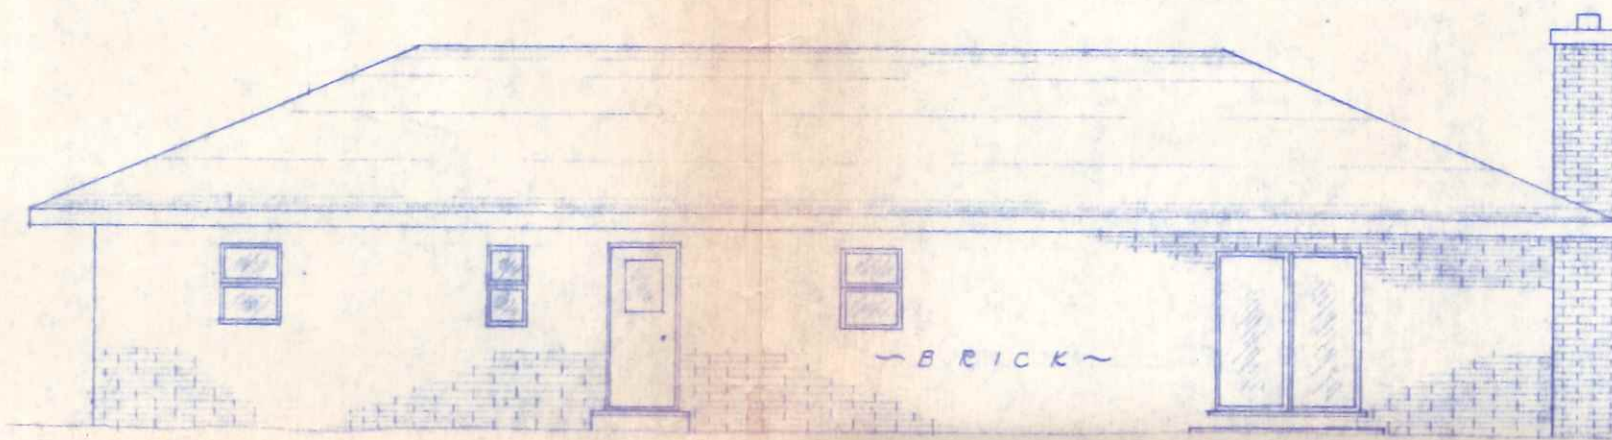

REAR ELEVATION
1/8" = 1'-0"

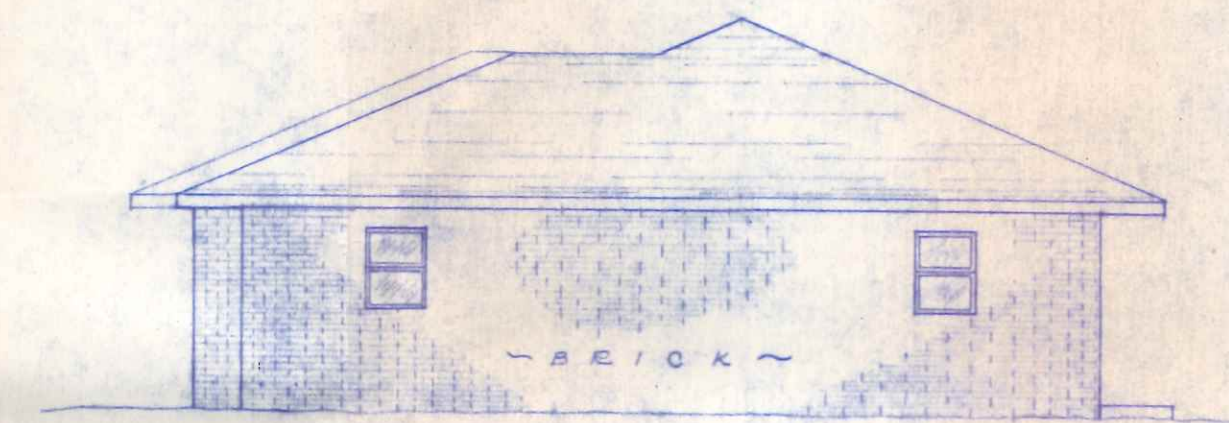

RIGHT ELEVATION
1/8" = 1'-0"

2 OF 2

NO.	REVISION DATA	DATE	BY	APPD

FLOYD G. BROWNE AND ASSOCIATES LIMITED
CONSULTING ENGINEER - PLANNER
MARION, OHIO

DATE JAN. '76 JOB No. 9000-09 DRAWN R. W. W. CHECKED
SCALE AS NOTED DWG. No. N-76002 TRACED APPROVED

PLAN NO. 101

HOUSE PLANS
FOR
ROBERT BECK