




FRONT ELEVATION  
1/8" = 1'-0"

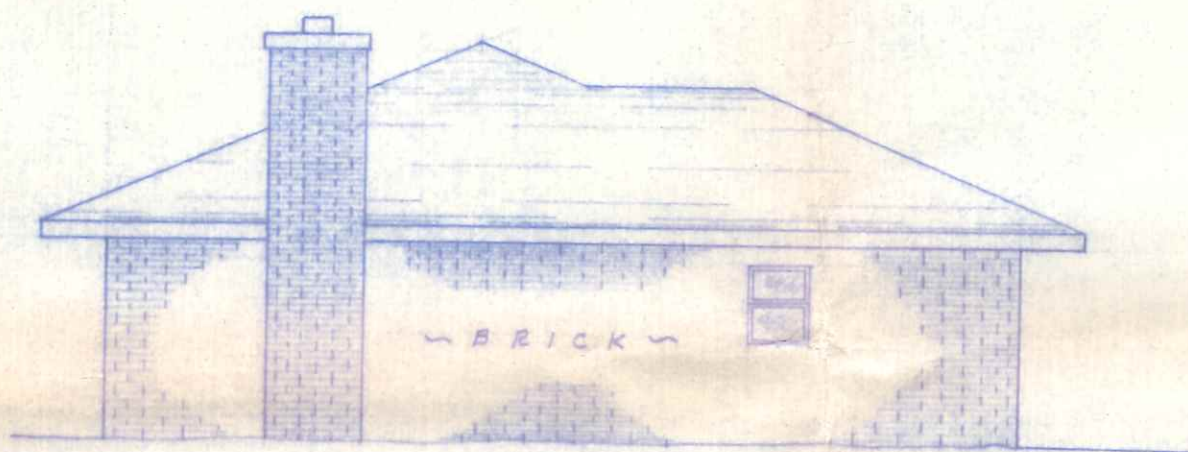

LEFT ELEVATION  
1/8" = 1'-0"

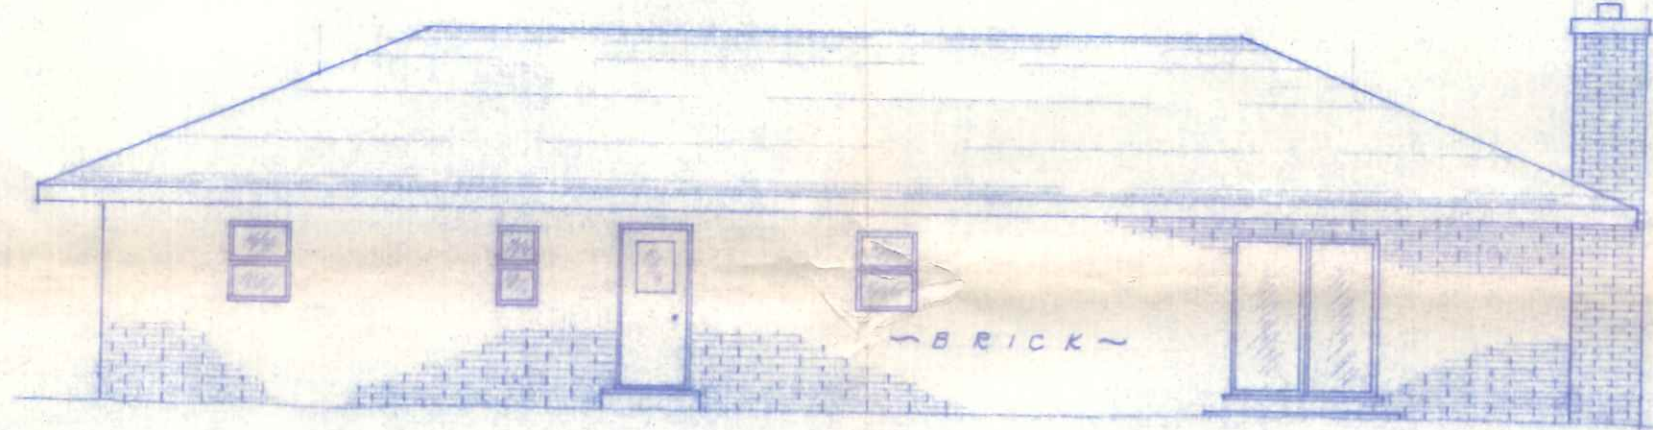

REAR ELEVATION  
1/8" = 1'-0"

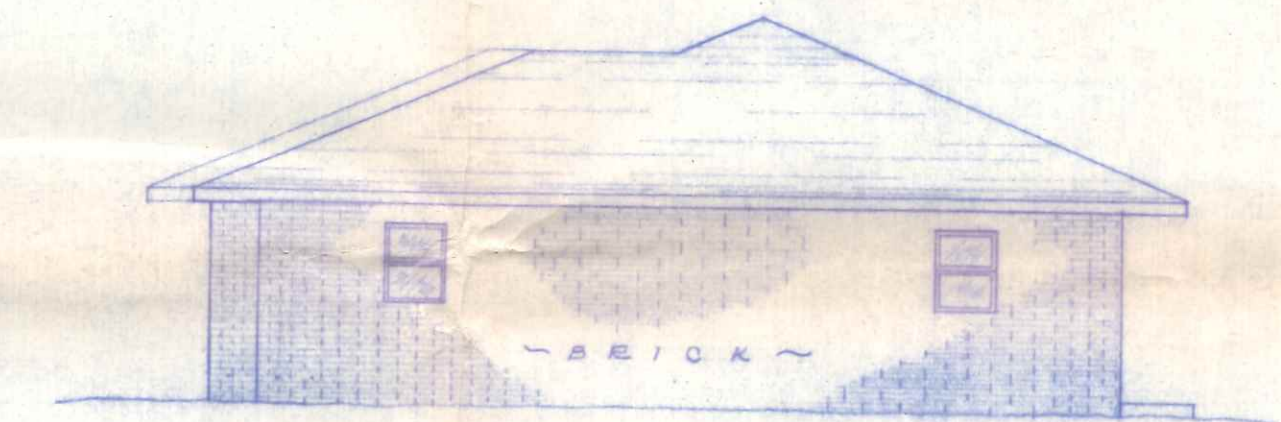

RIGHT ELEVATION  
1/8" = 1'-0"

CITY OF NAPOLEON  
BUILDING DEPT.  
Plan Approval  
by *REL* Date *9-6-78*  
1/2" LETTER

2 OF 2

NO.	REVISION DATA	DATE	BY	APP'D

FLOYD G. BROWNE AND ASSOCIATES LIMITED  
CONSULTING ENGINEER-PLANNER  
MARION, OHIO




DATE JAN. '76	JOB No. 9000-09	DRAWN R. W. W.	CHECKED
SCALE AS NOTED	DWG. No. N-76002	TRACED	APPROVED

PLAN NO. 101

HOUSE PLANS  
FOR  
ROBERT BECK

55 Dupress



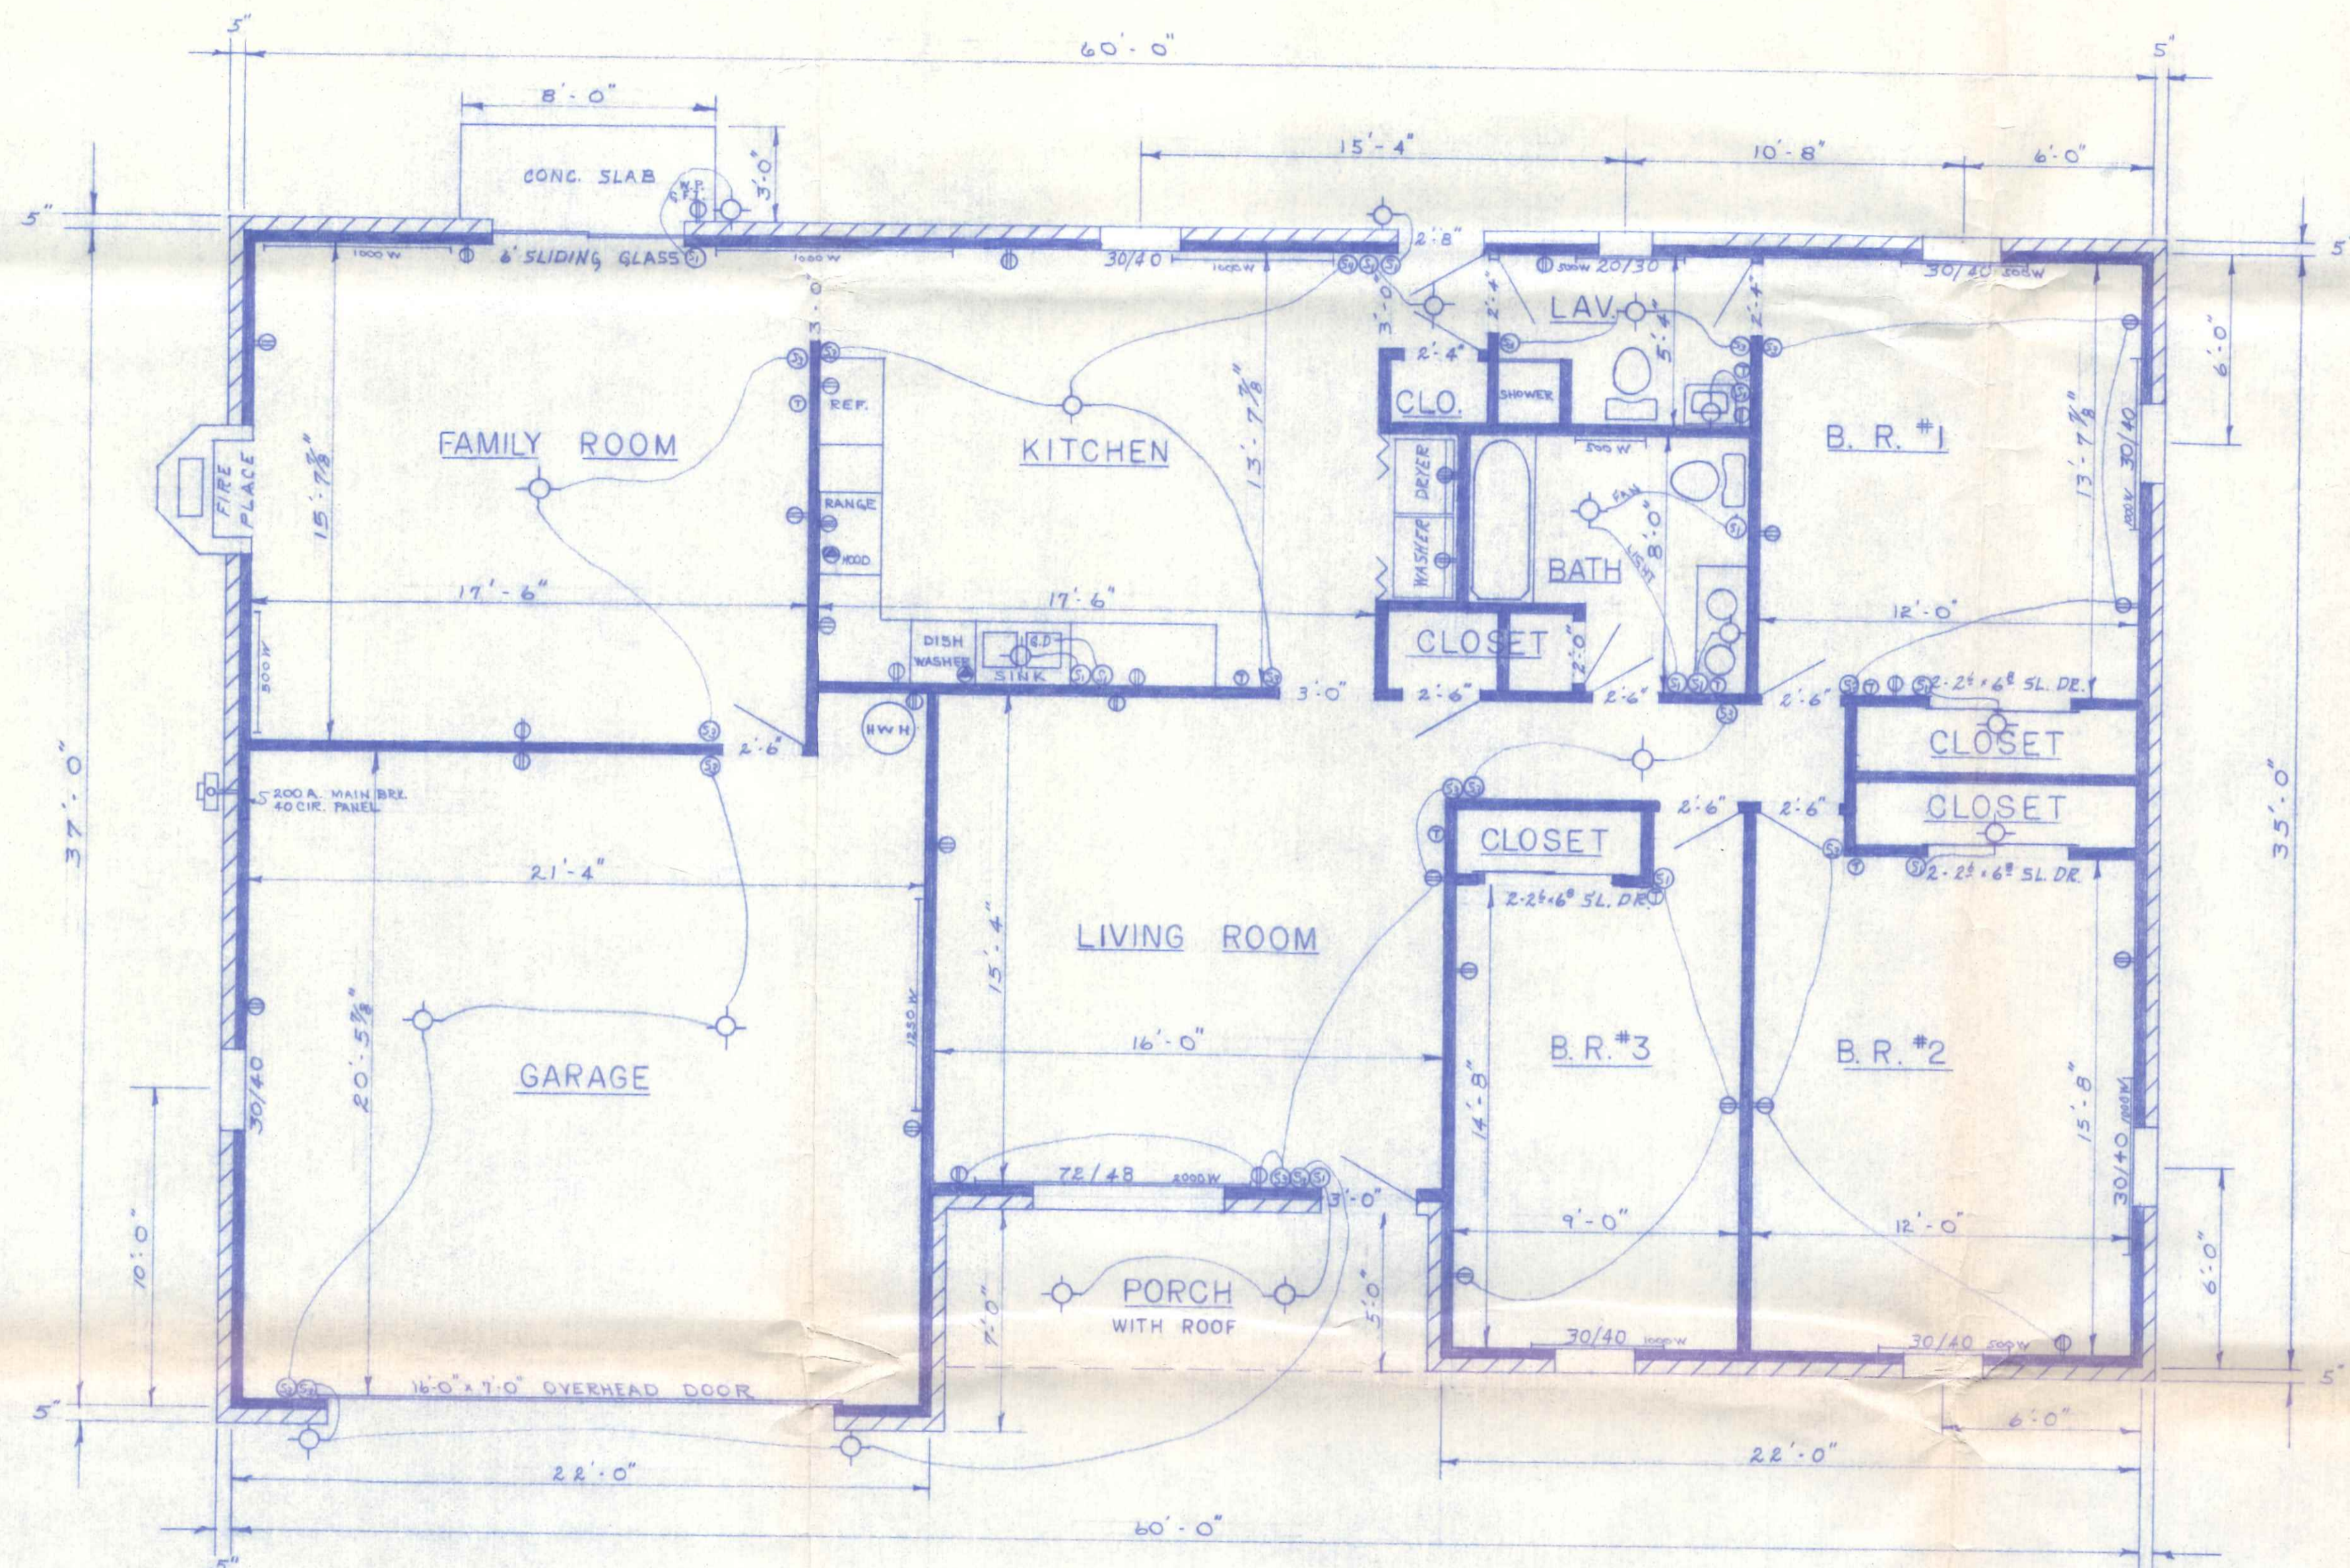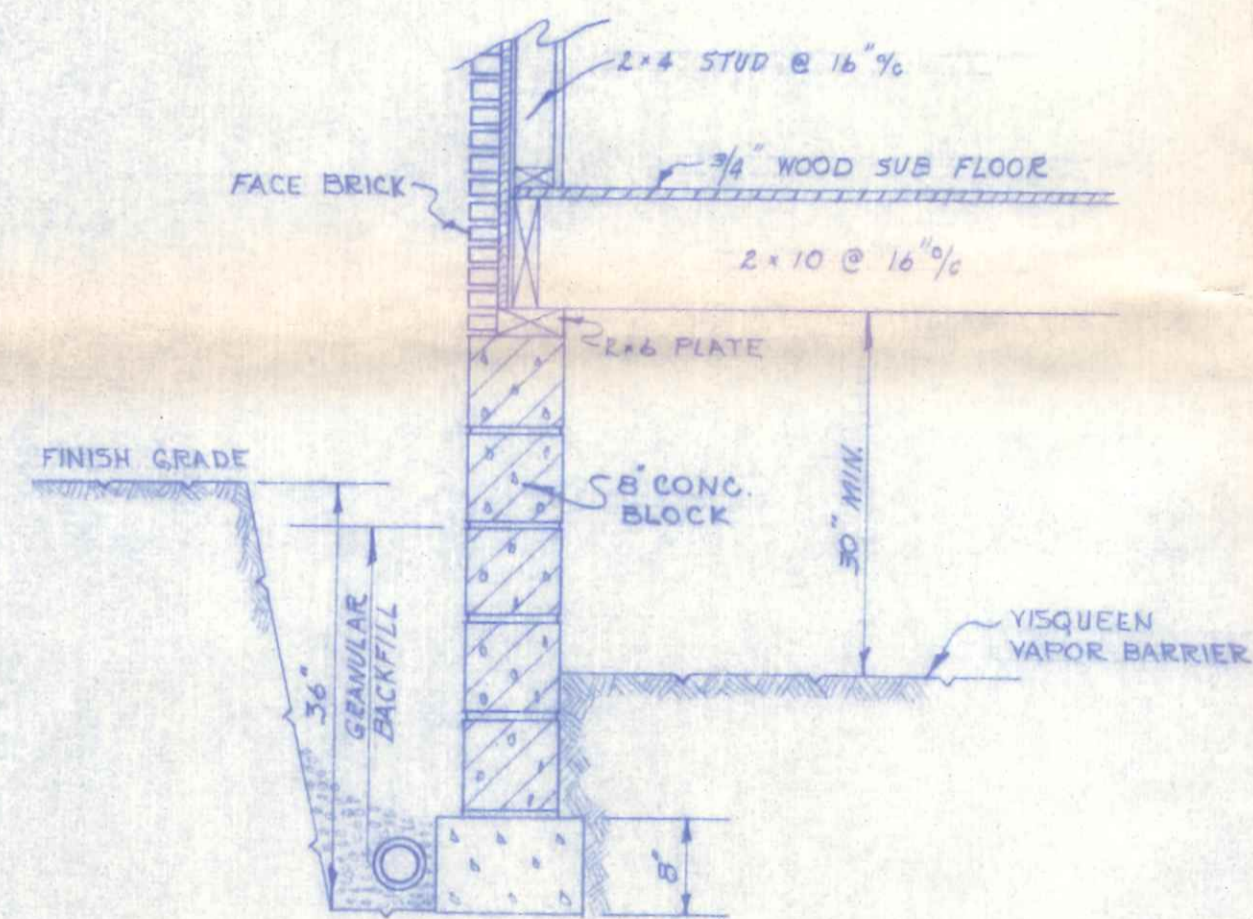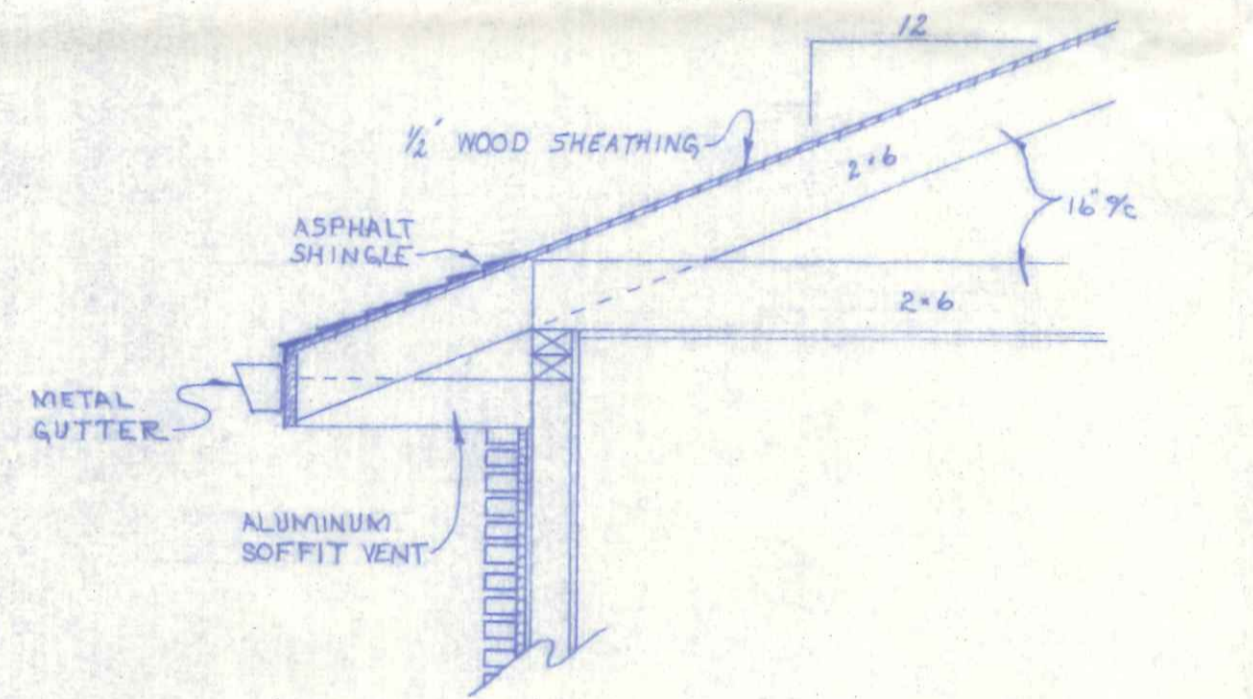

FLOOR PLAN  
1/4" = 1'-0"

2158 2064 Sq. Ft. GROSS AREA  
474 448 Sq. Ft. GARAGE  
1616 Sq. Ft. NET LIVING AREA

CITY OF NAPOLEON  
BUILDING DEPT.  
Plan Approval  
By LES Date 9-6-78  
w/LETTER

1 OF 2

NO.	REVISION DATA	DATE	BY	APP'D	FLOYD G. BROWNE AND ASSOCIATES LIMITED CONSULTING ENGINEER-PLANNER MARION, OHIO				PLAN NO. 101
					DATE JAN. '76	JOB No. 9000-09	DRAWN R. W. W.	CHECKED	HOUSE PLANS FOR ROBERT BECK
					SCALE AS NOTED	DWG. No. N-76001	TRACED	APPROVED	