



REAR



LEFT SIDE

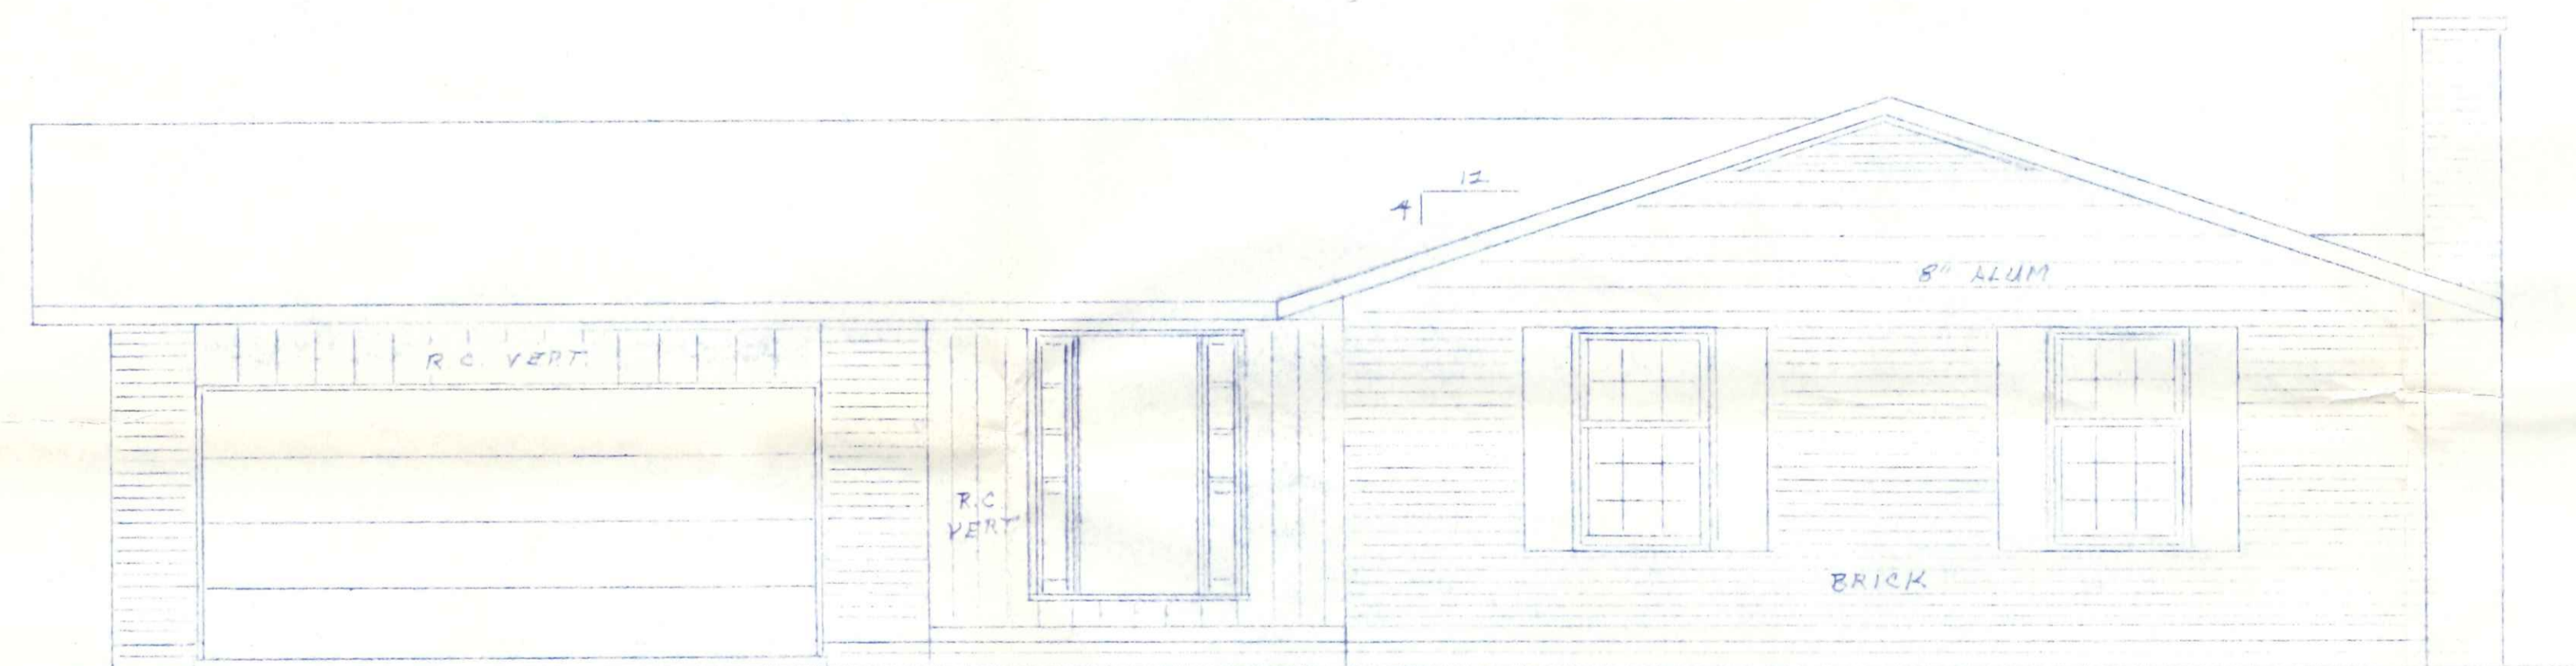

FRONT

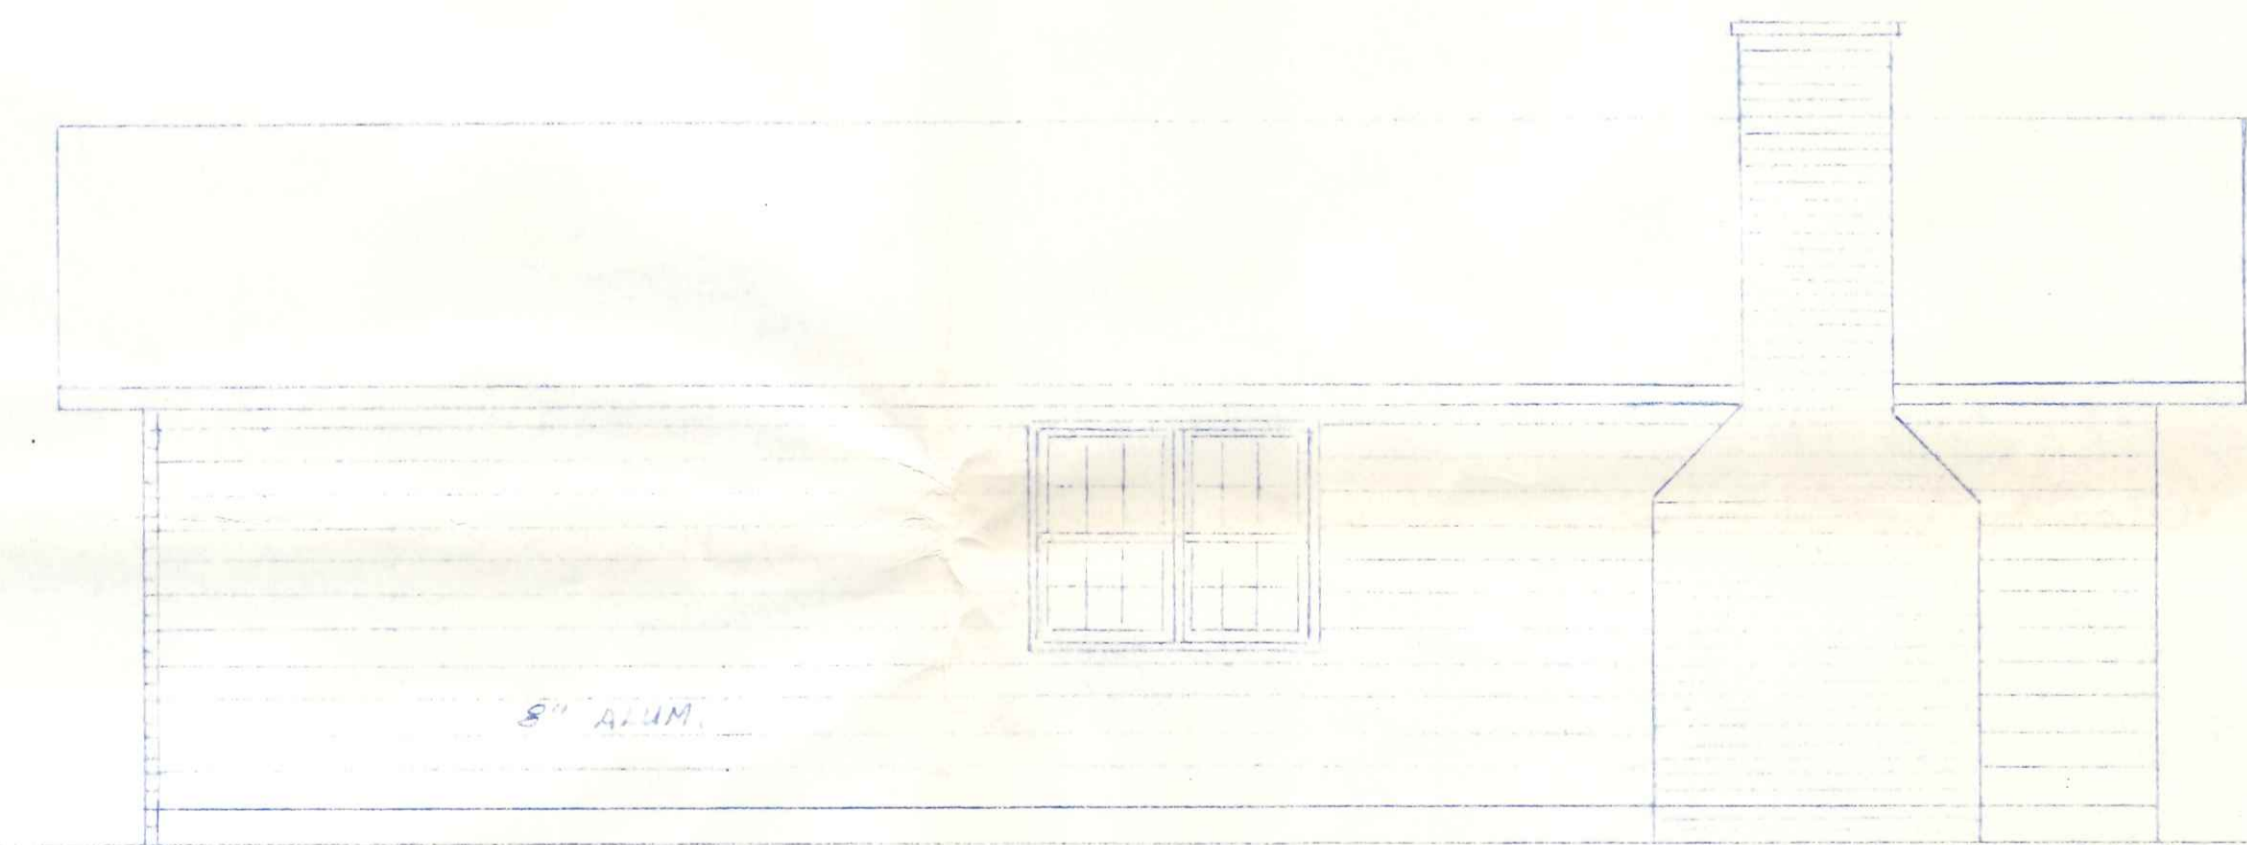

RIGHT SIDE

ELEVATIONS


SCALE 1/4" = 1'0"

SPCO LOT 54
RIVIERA HGTS. 9/78


RAUSCH LUMBER CO., INC.
118 West Front Street
NAPOLEON, OHIO

CITY OF NAPOLEON
BUILDING DEPT.
Plan Approval
By RAH Date 8-26-78


65
Duguesne

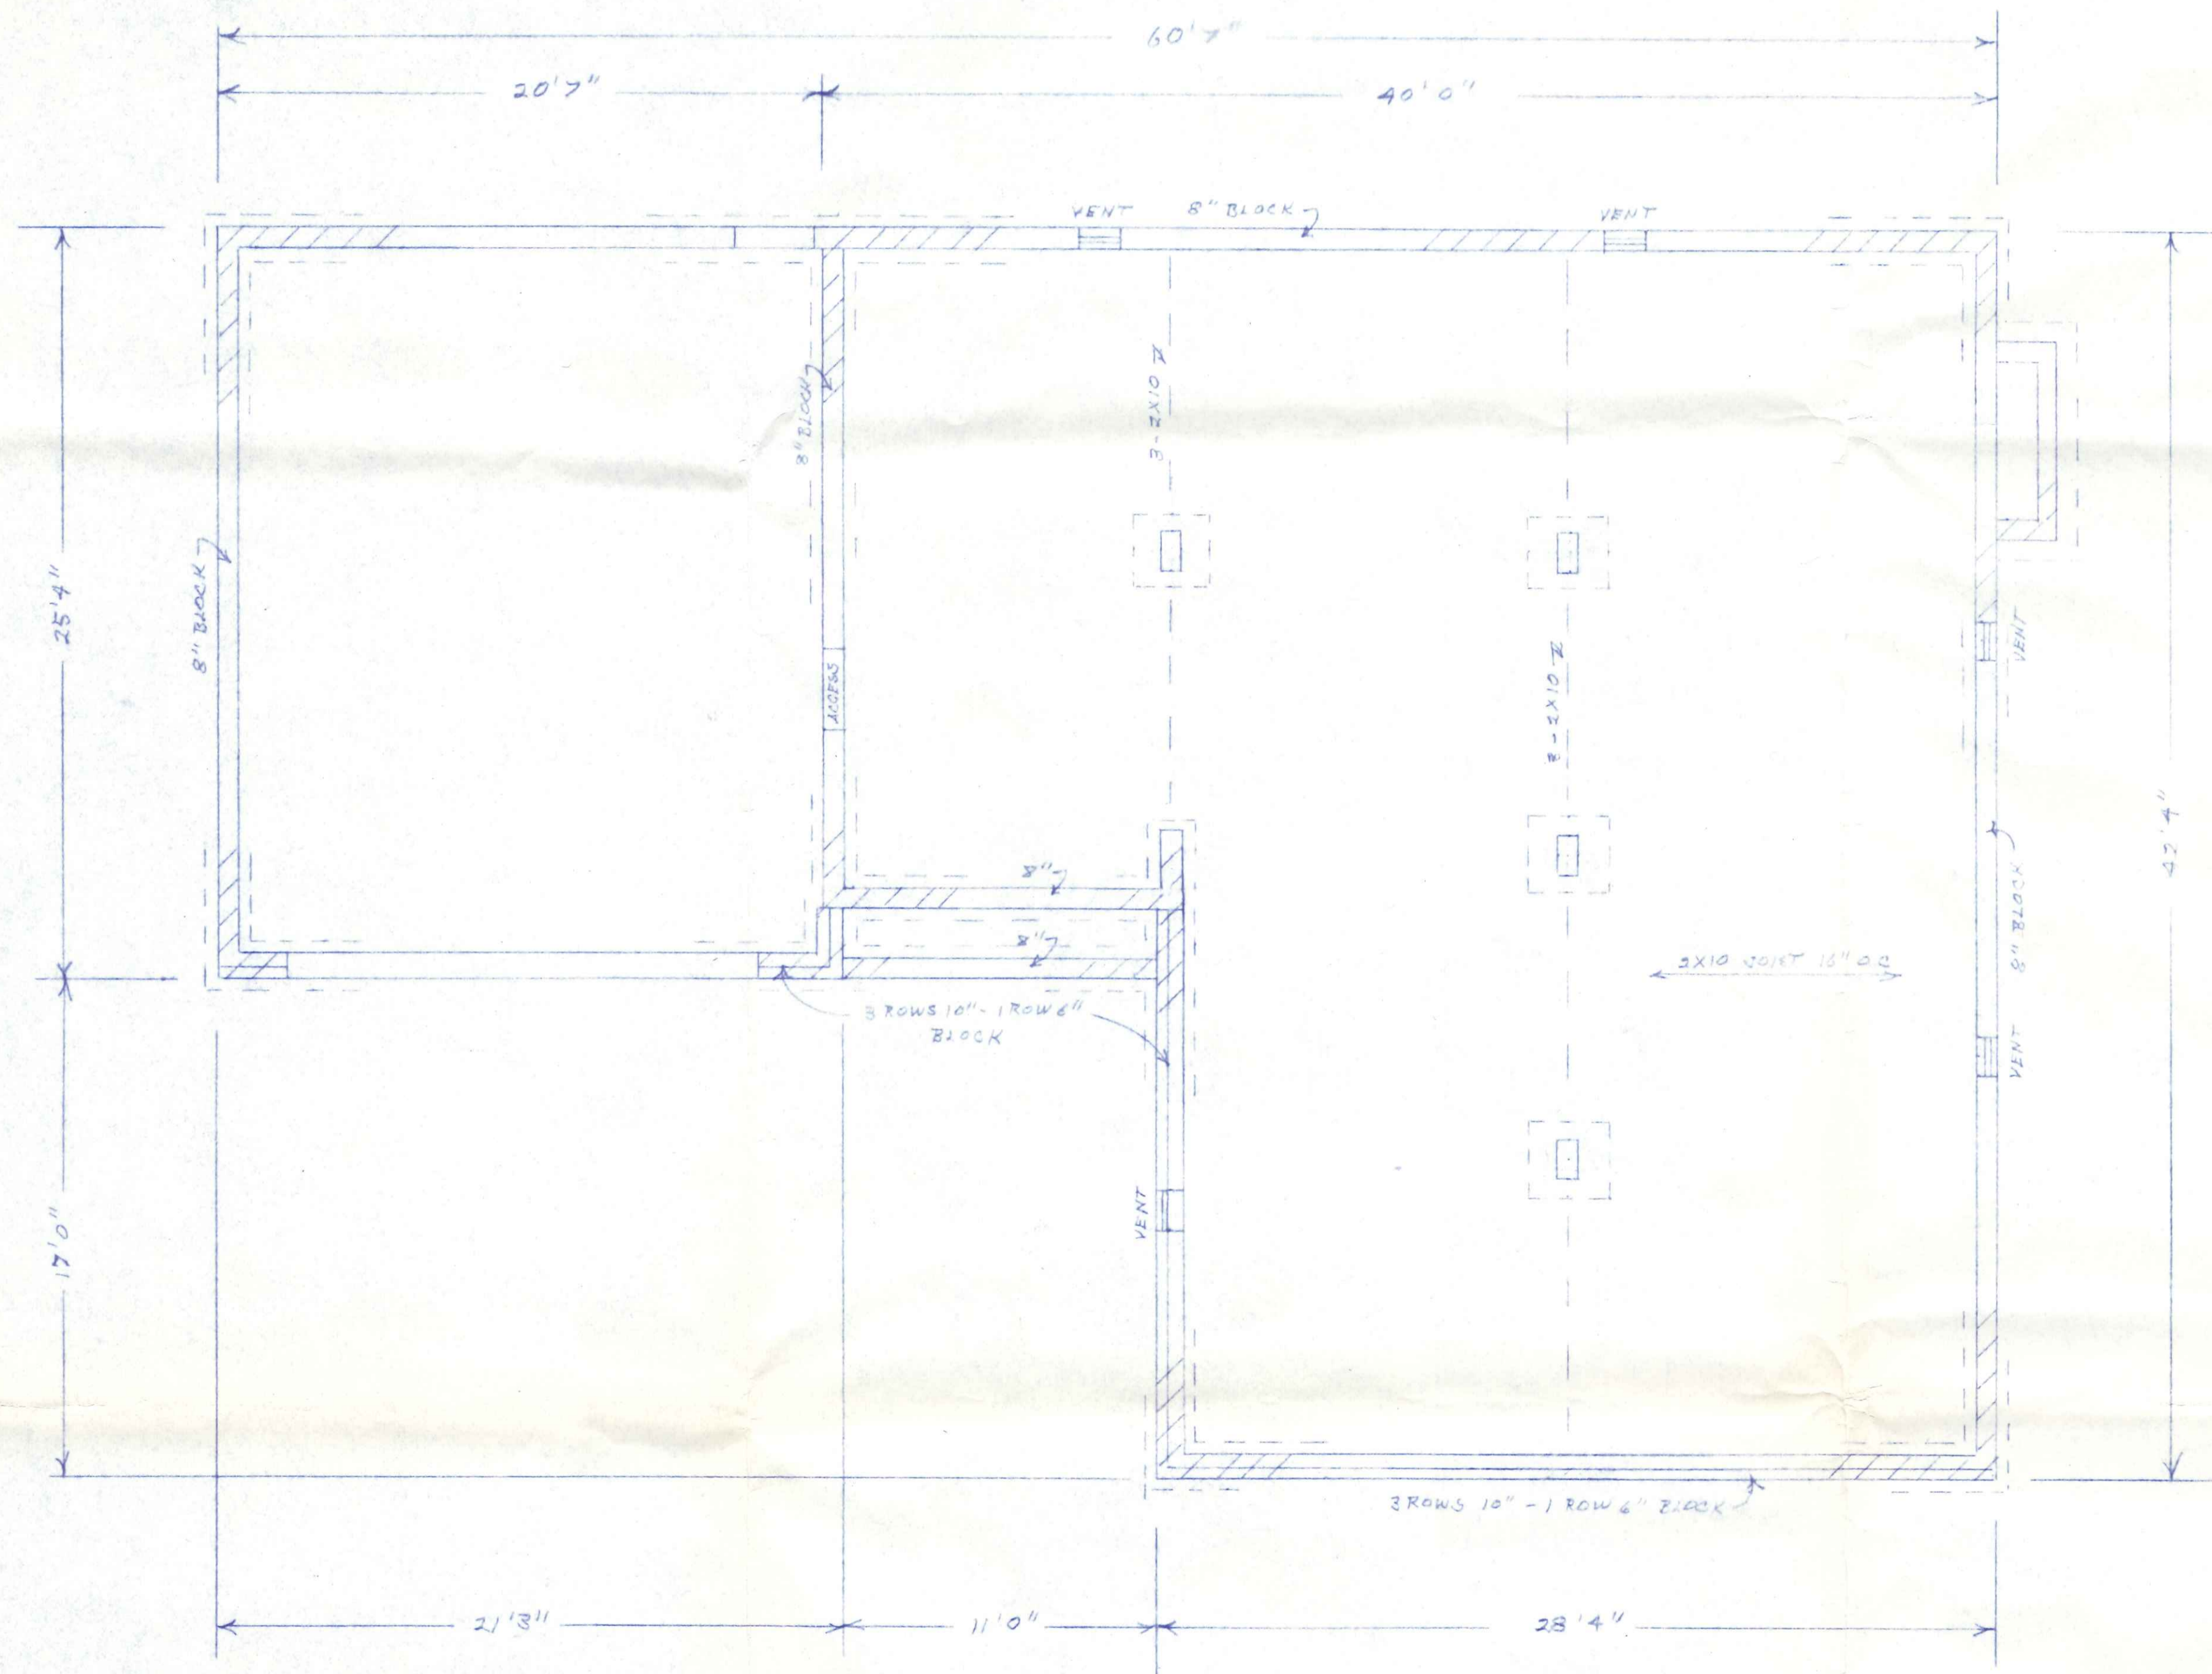

FOUNDATION PLAN
SCALE 1/4" = 1'0"

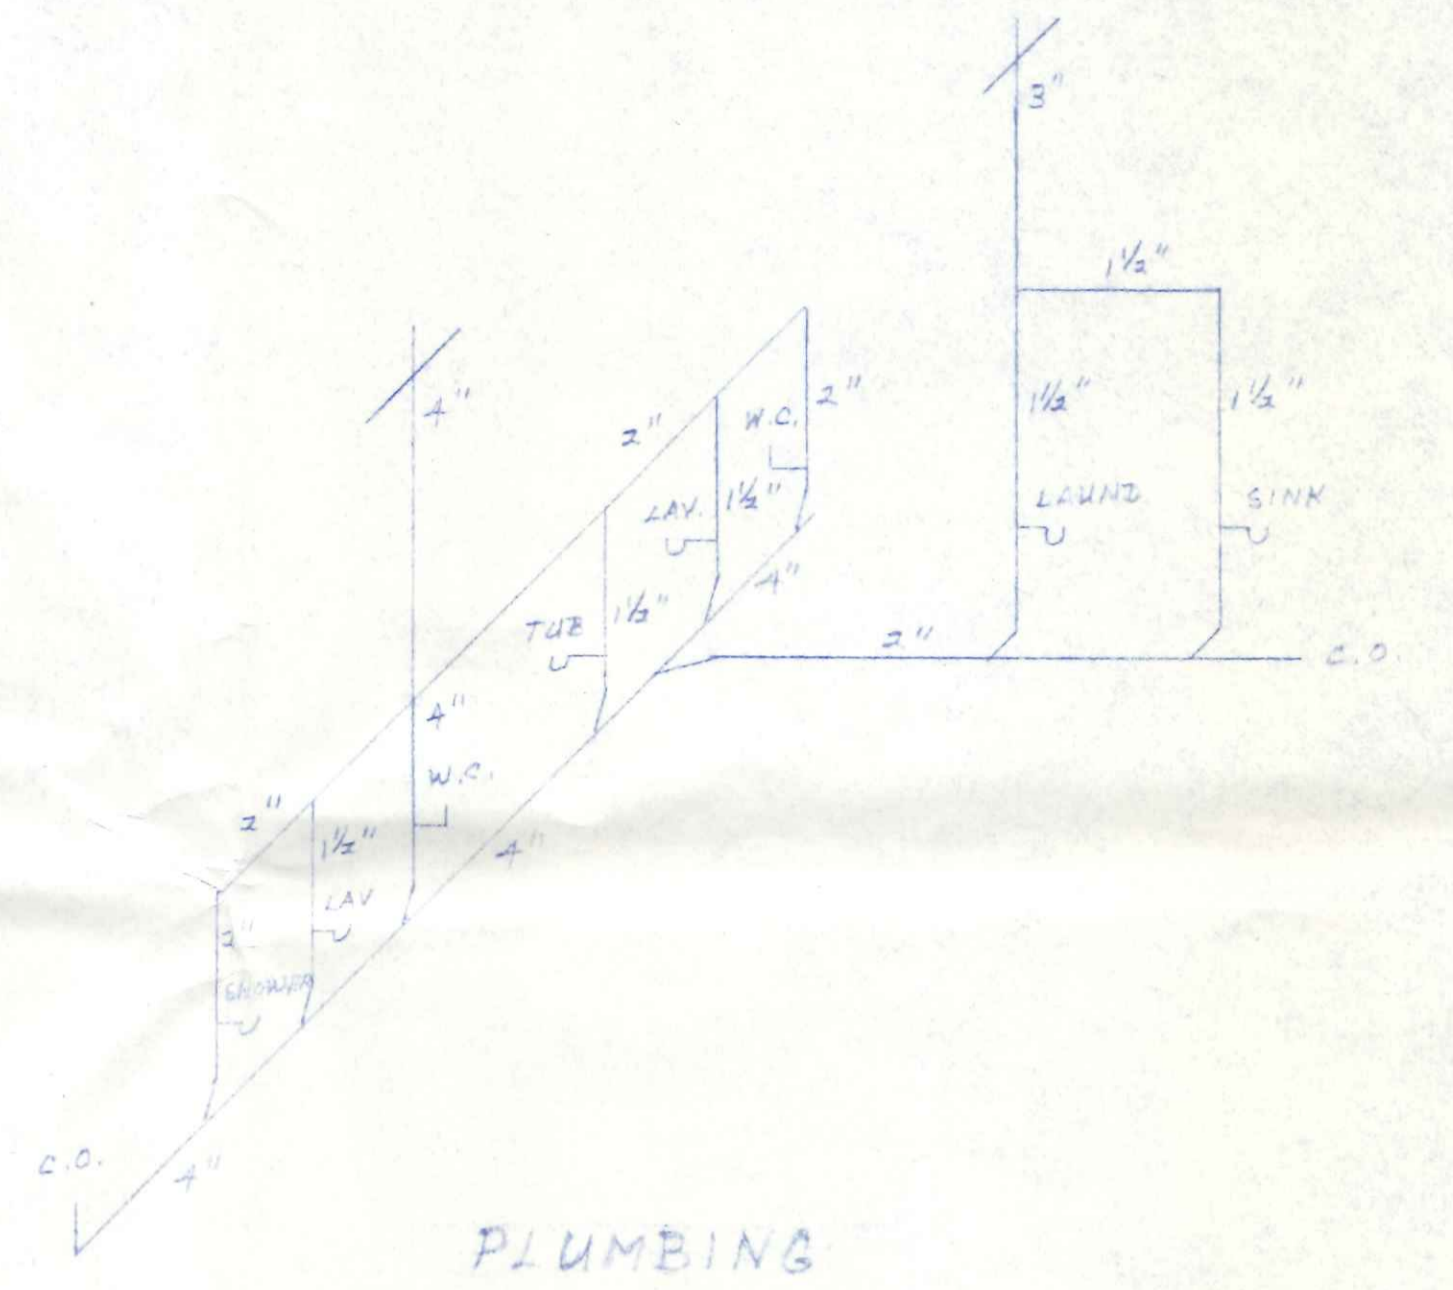


PLUMBING

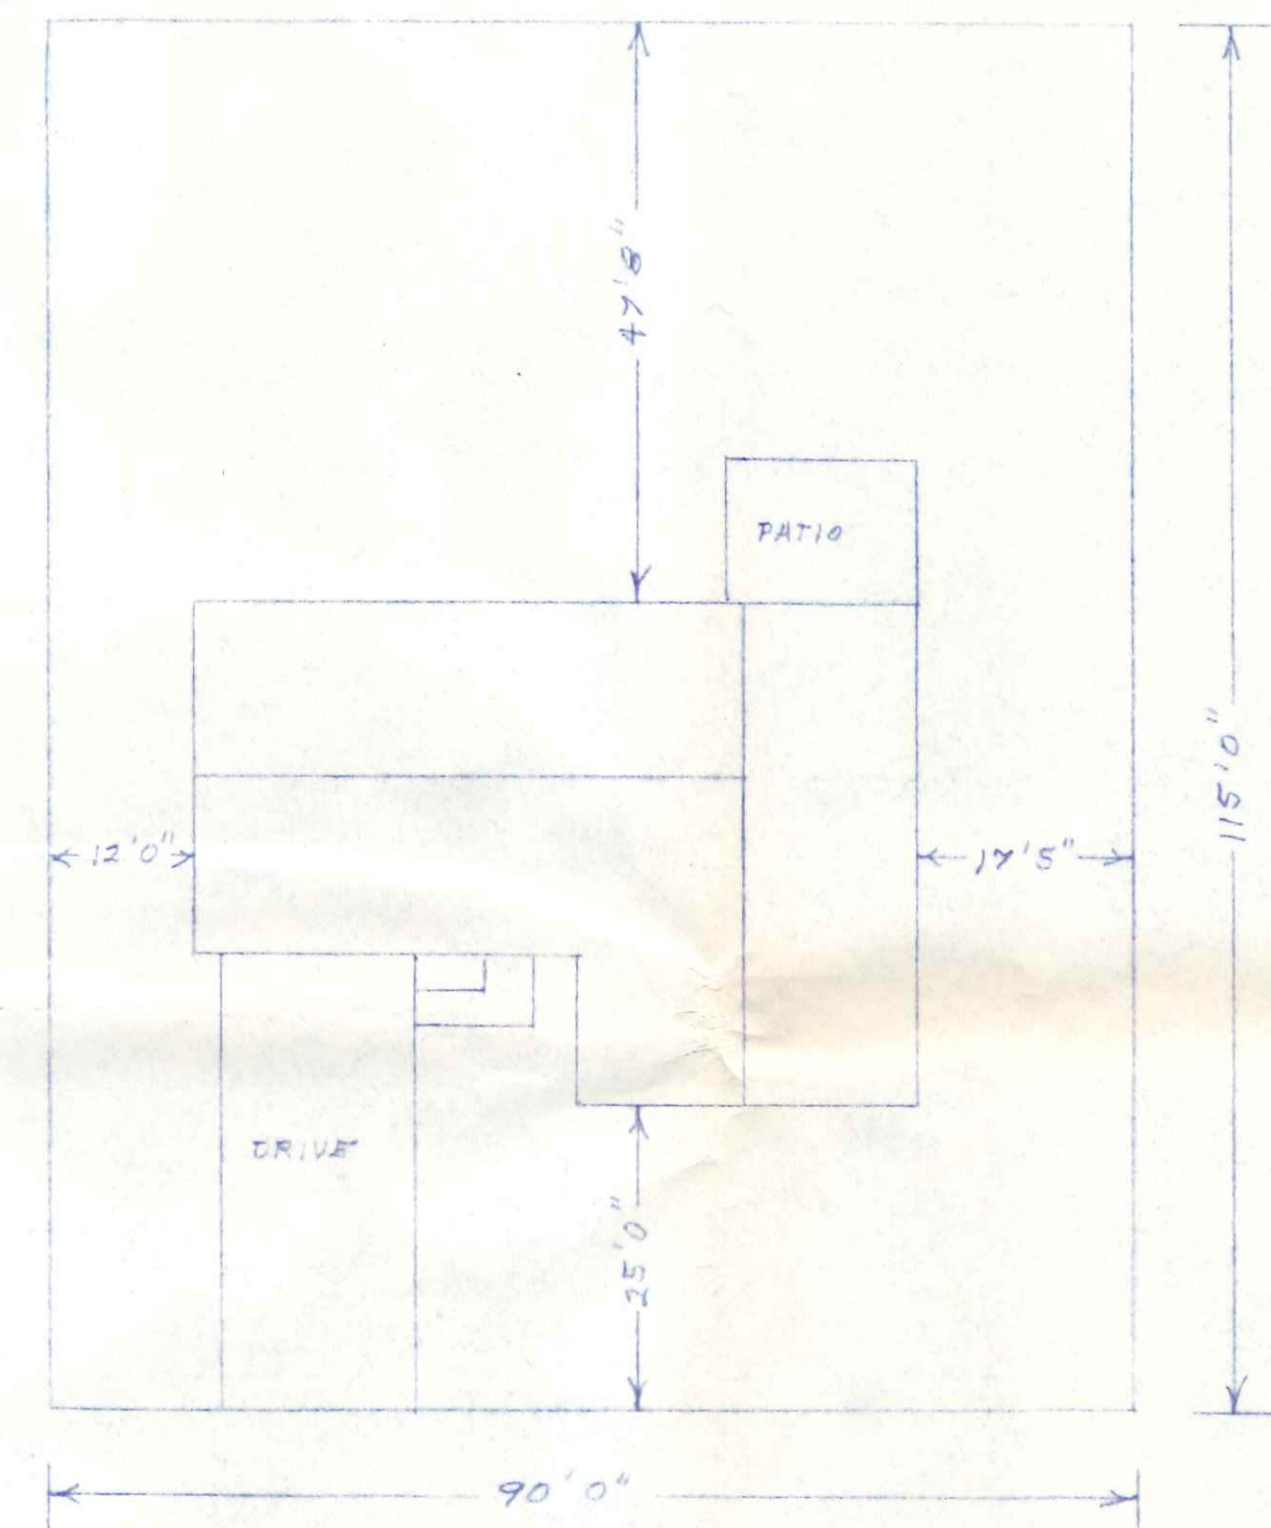


PLOT PLAN

SPEC LOT 54
RIVIERA HGTS 9/78

KAUSCH LUMBER CO., INC.
110 West Front Street
NAPOLEON, OHIO

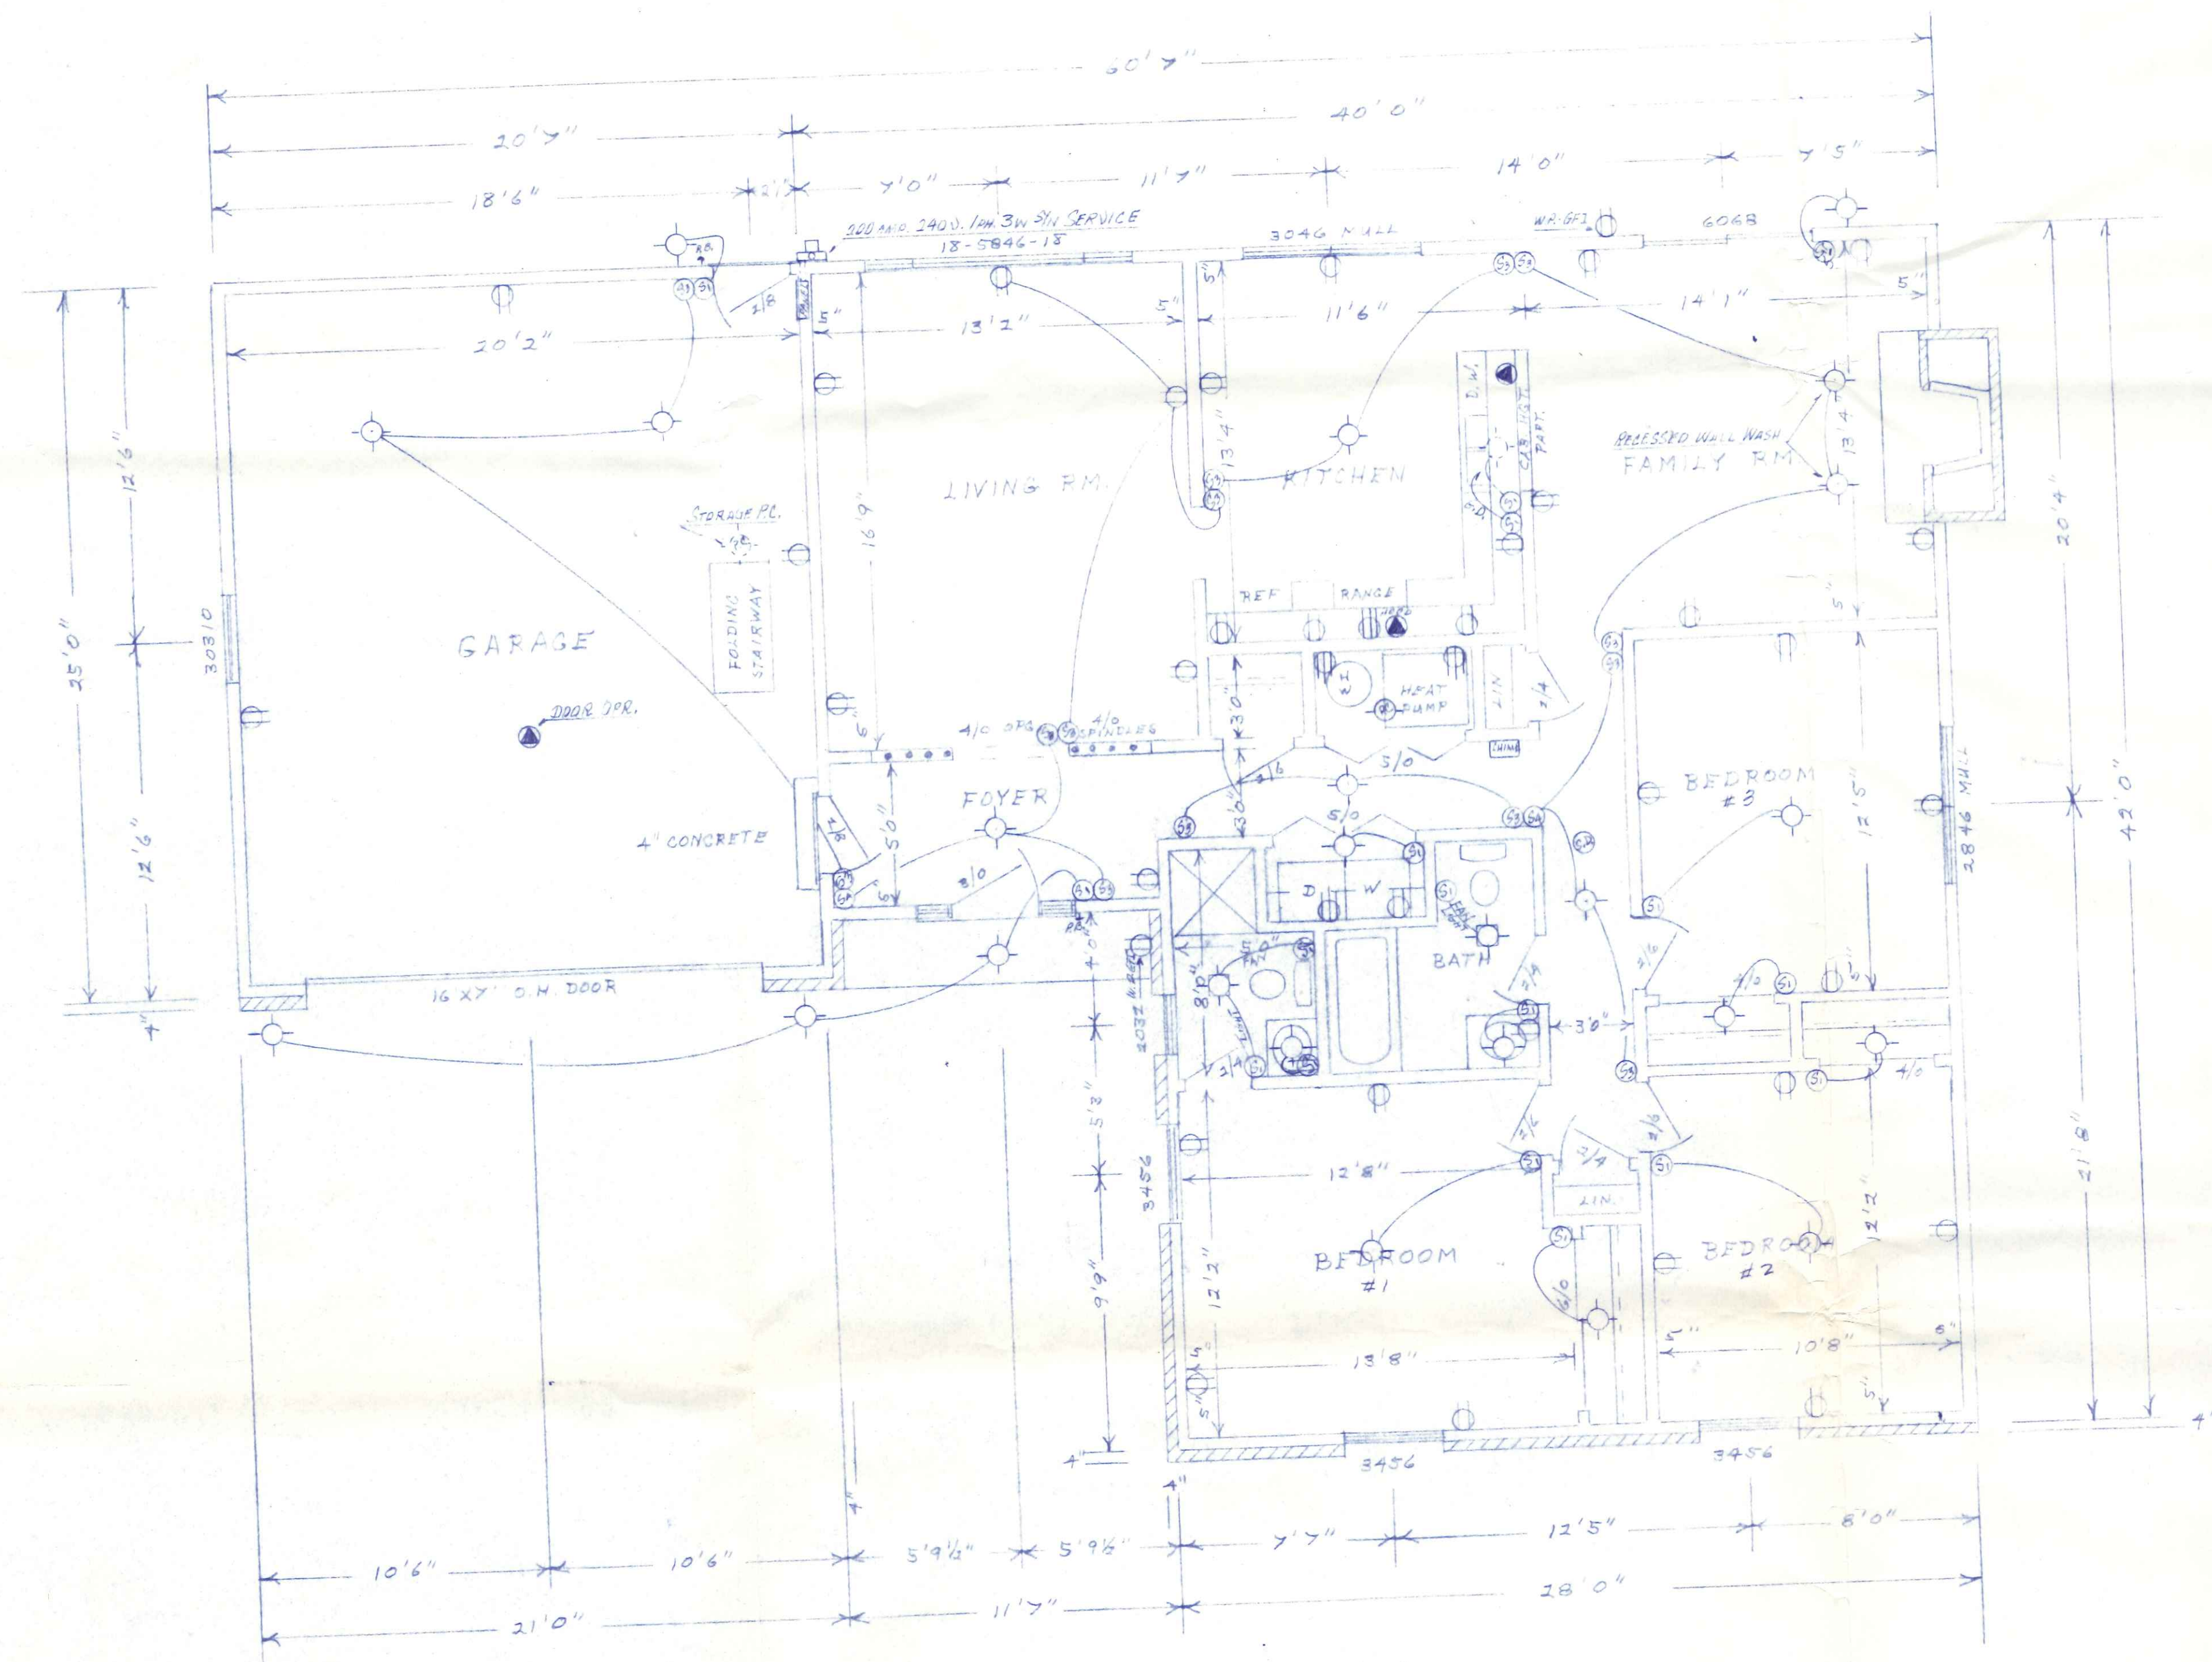

FLOOR PLAN
SCALE 1/4" = 1'0"

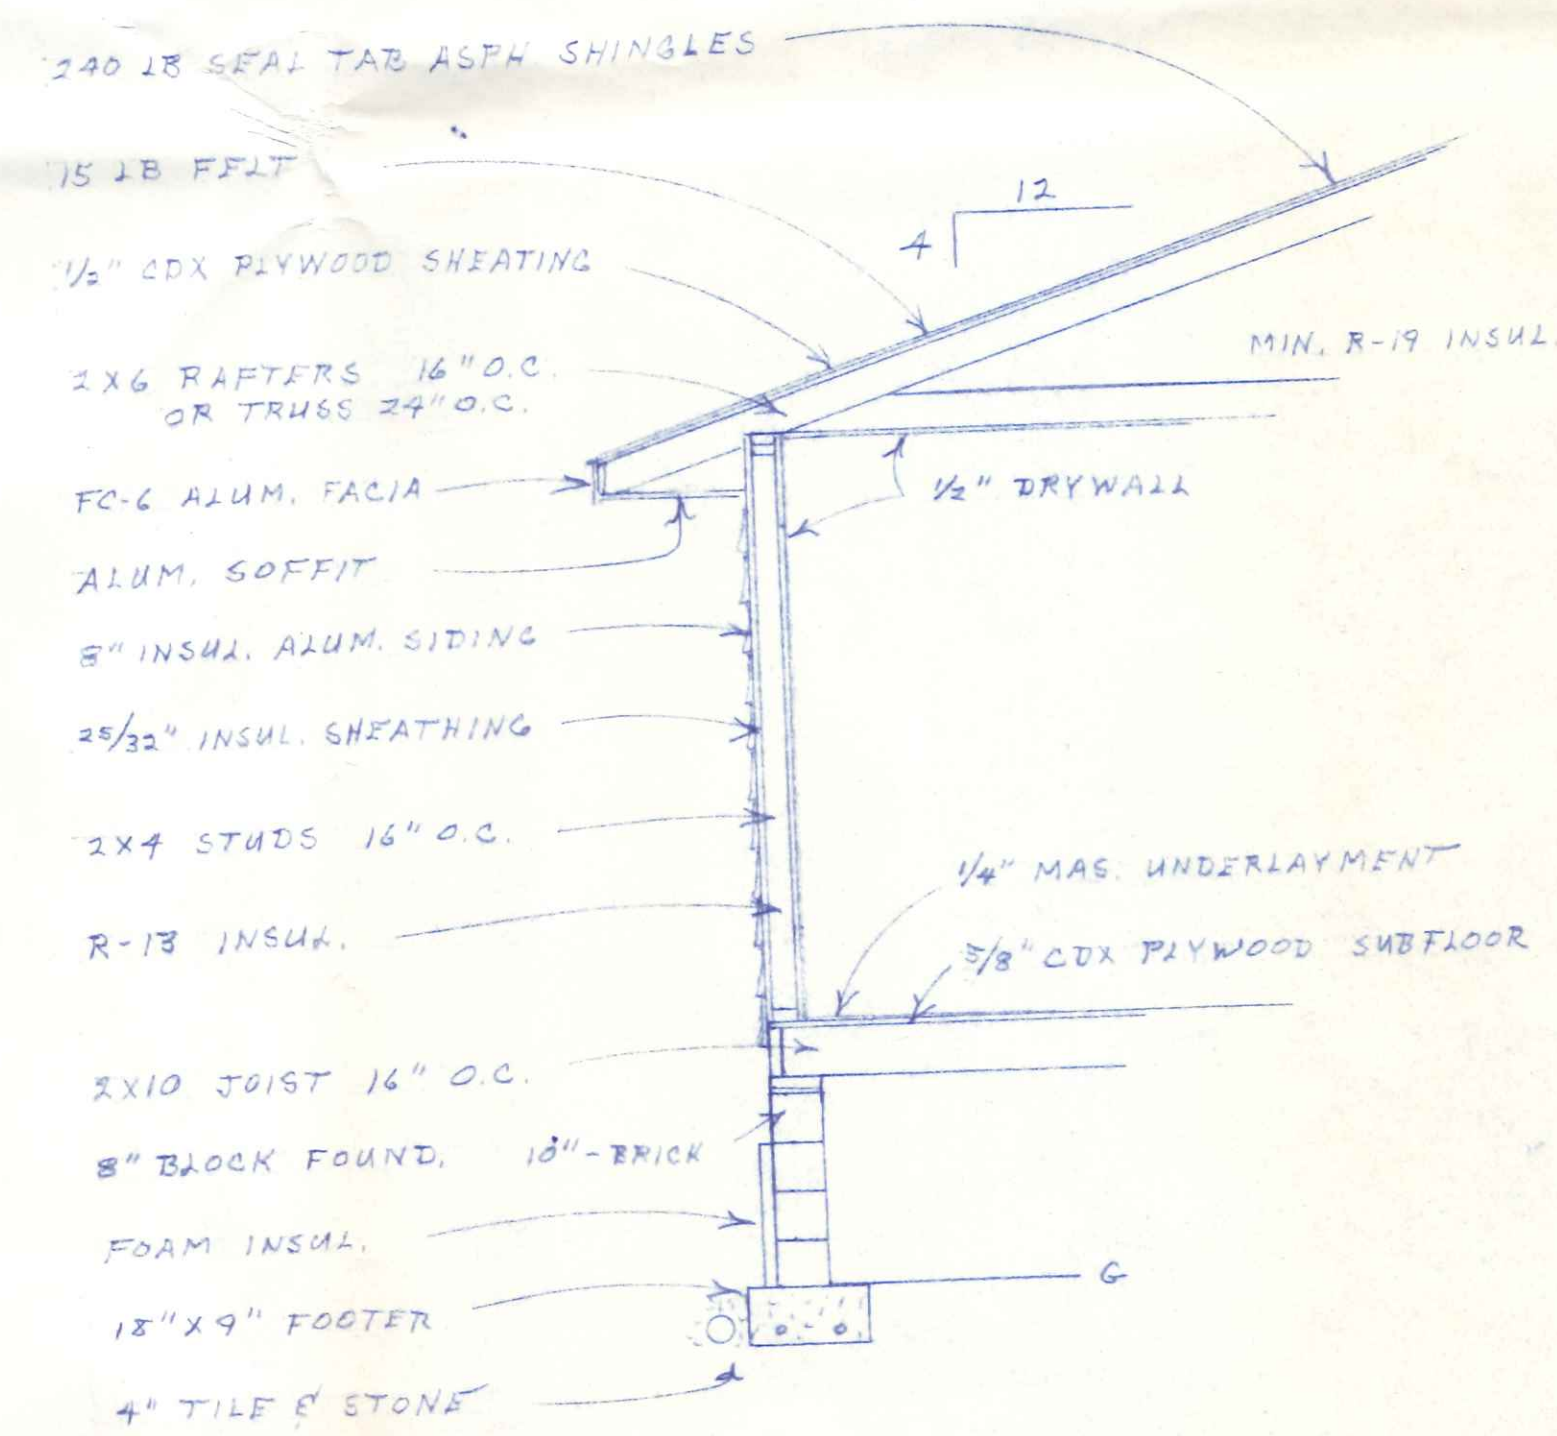

WALL SECTION

SCALE 3/8" = 1'0"

SPEC. LOT 54
RIVIERA HGTS. 9/78

RAUSCH LUMBER CO., INC.
118 West Front Street
NAPOLEON, OHIO