

FRONT ELEVATION
SCALE: 1/4" = 1'-0"

LEFT ELEVATION
SCALE: 1/8" = 1'-0"

REAR ELEVATION
SCALE: 1/8" = 1'-0"

RIGHT ELEVATION
SCALE: 1/8" = 1'-0"

NO.	REVISION DATA	DATE	BY	APP'D

FLOYD G. BROWNE AND ASSOCIATES LIMITED
CONSULTING ENGINEER - PLANNER
MARION, OHIO




DATE JUL. 76 JOB No. 9000 DRAWN R.W.W. CHECKED
SCALE AS NOTED DWG. No. N-76033 TRACED APPROVED

PLAN NO. 106
CITY OF NAPOLEON BUILDING DEPT.
HOUSE PLAN FOR ROBERT BECK
By *REL* Date *2-6-77*
w/LETTER

2 of 2

BRUNING 45-107 29499


80
Dugesne

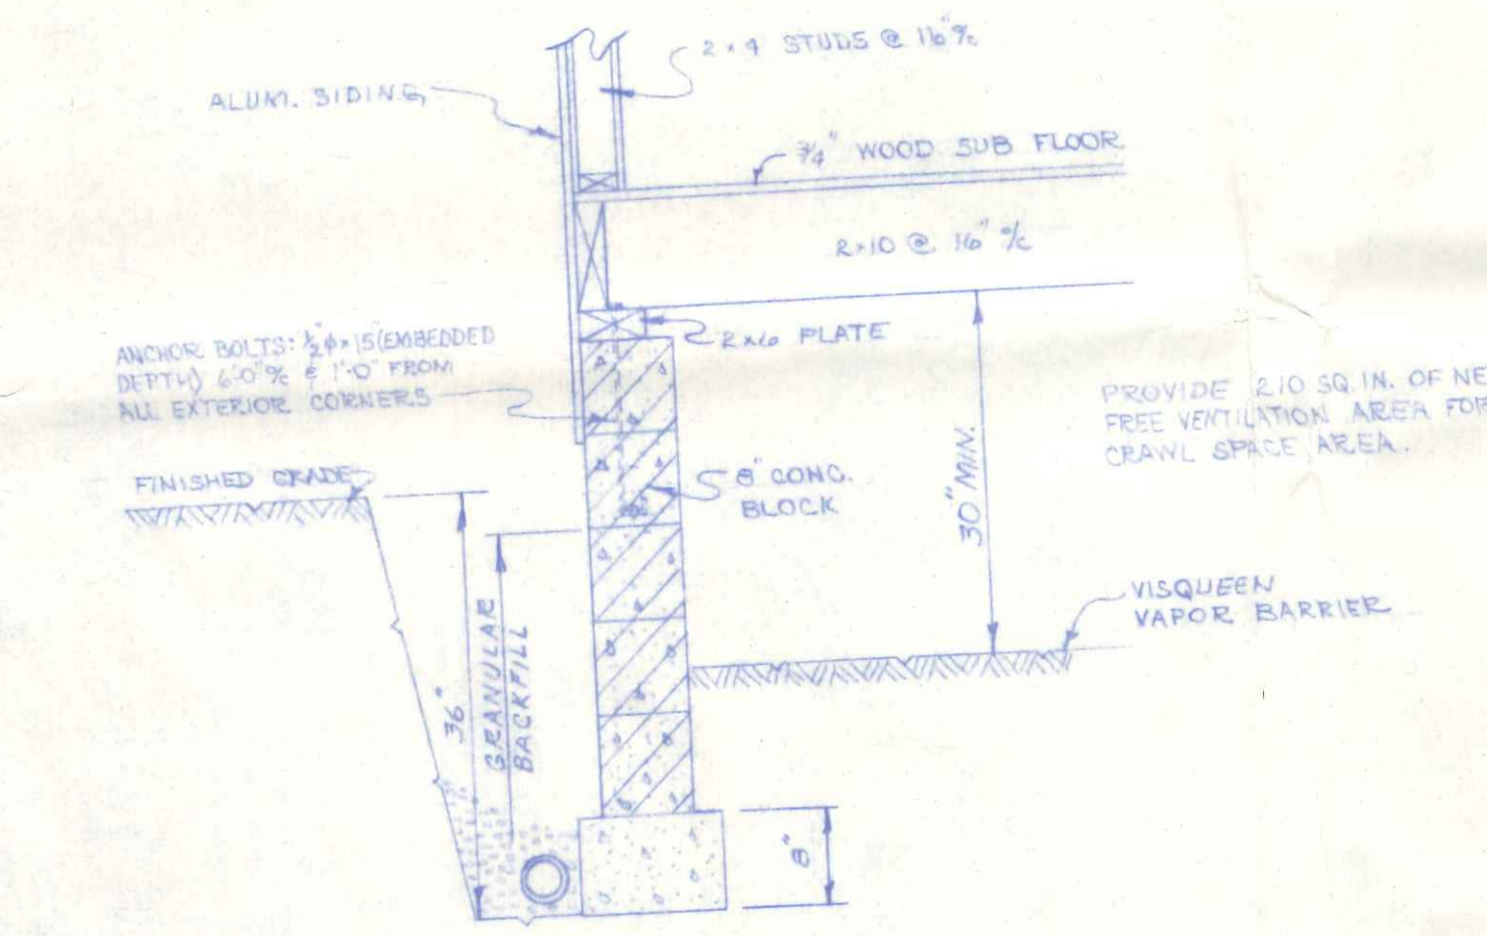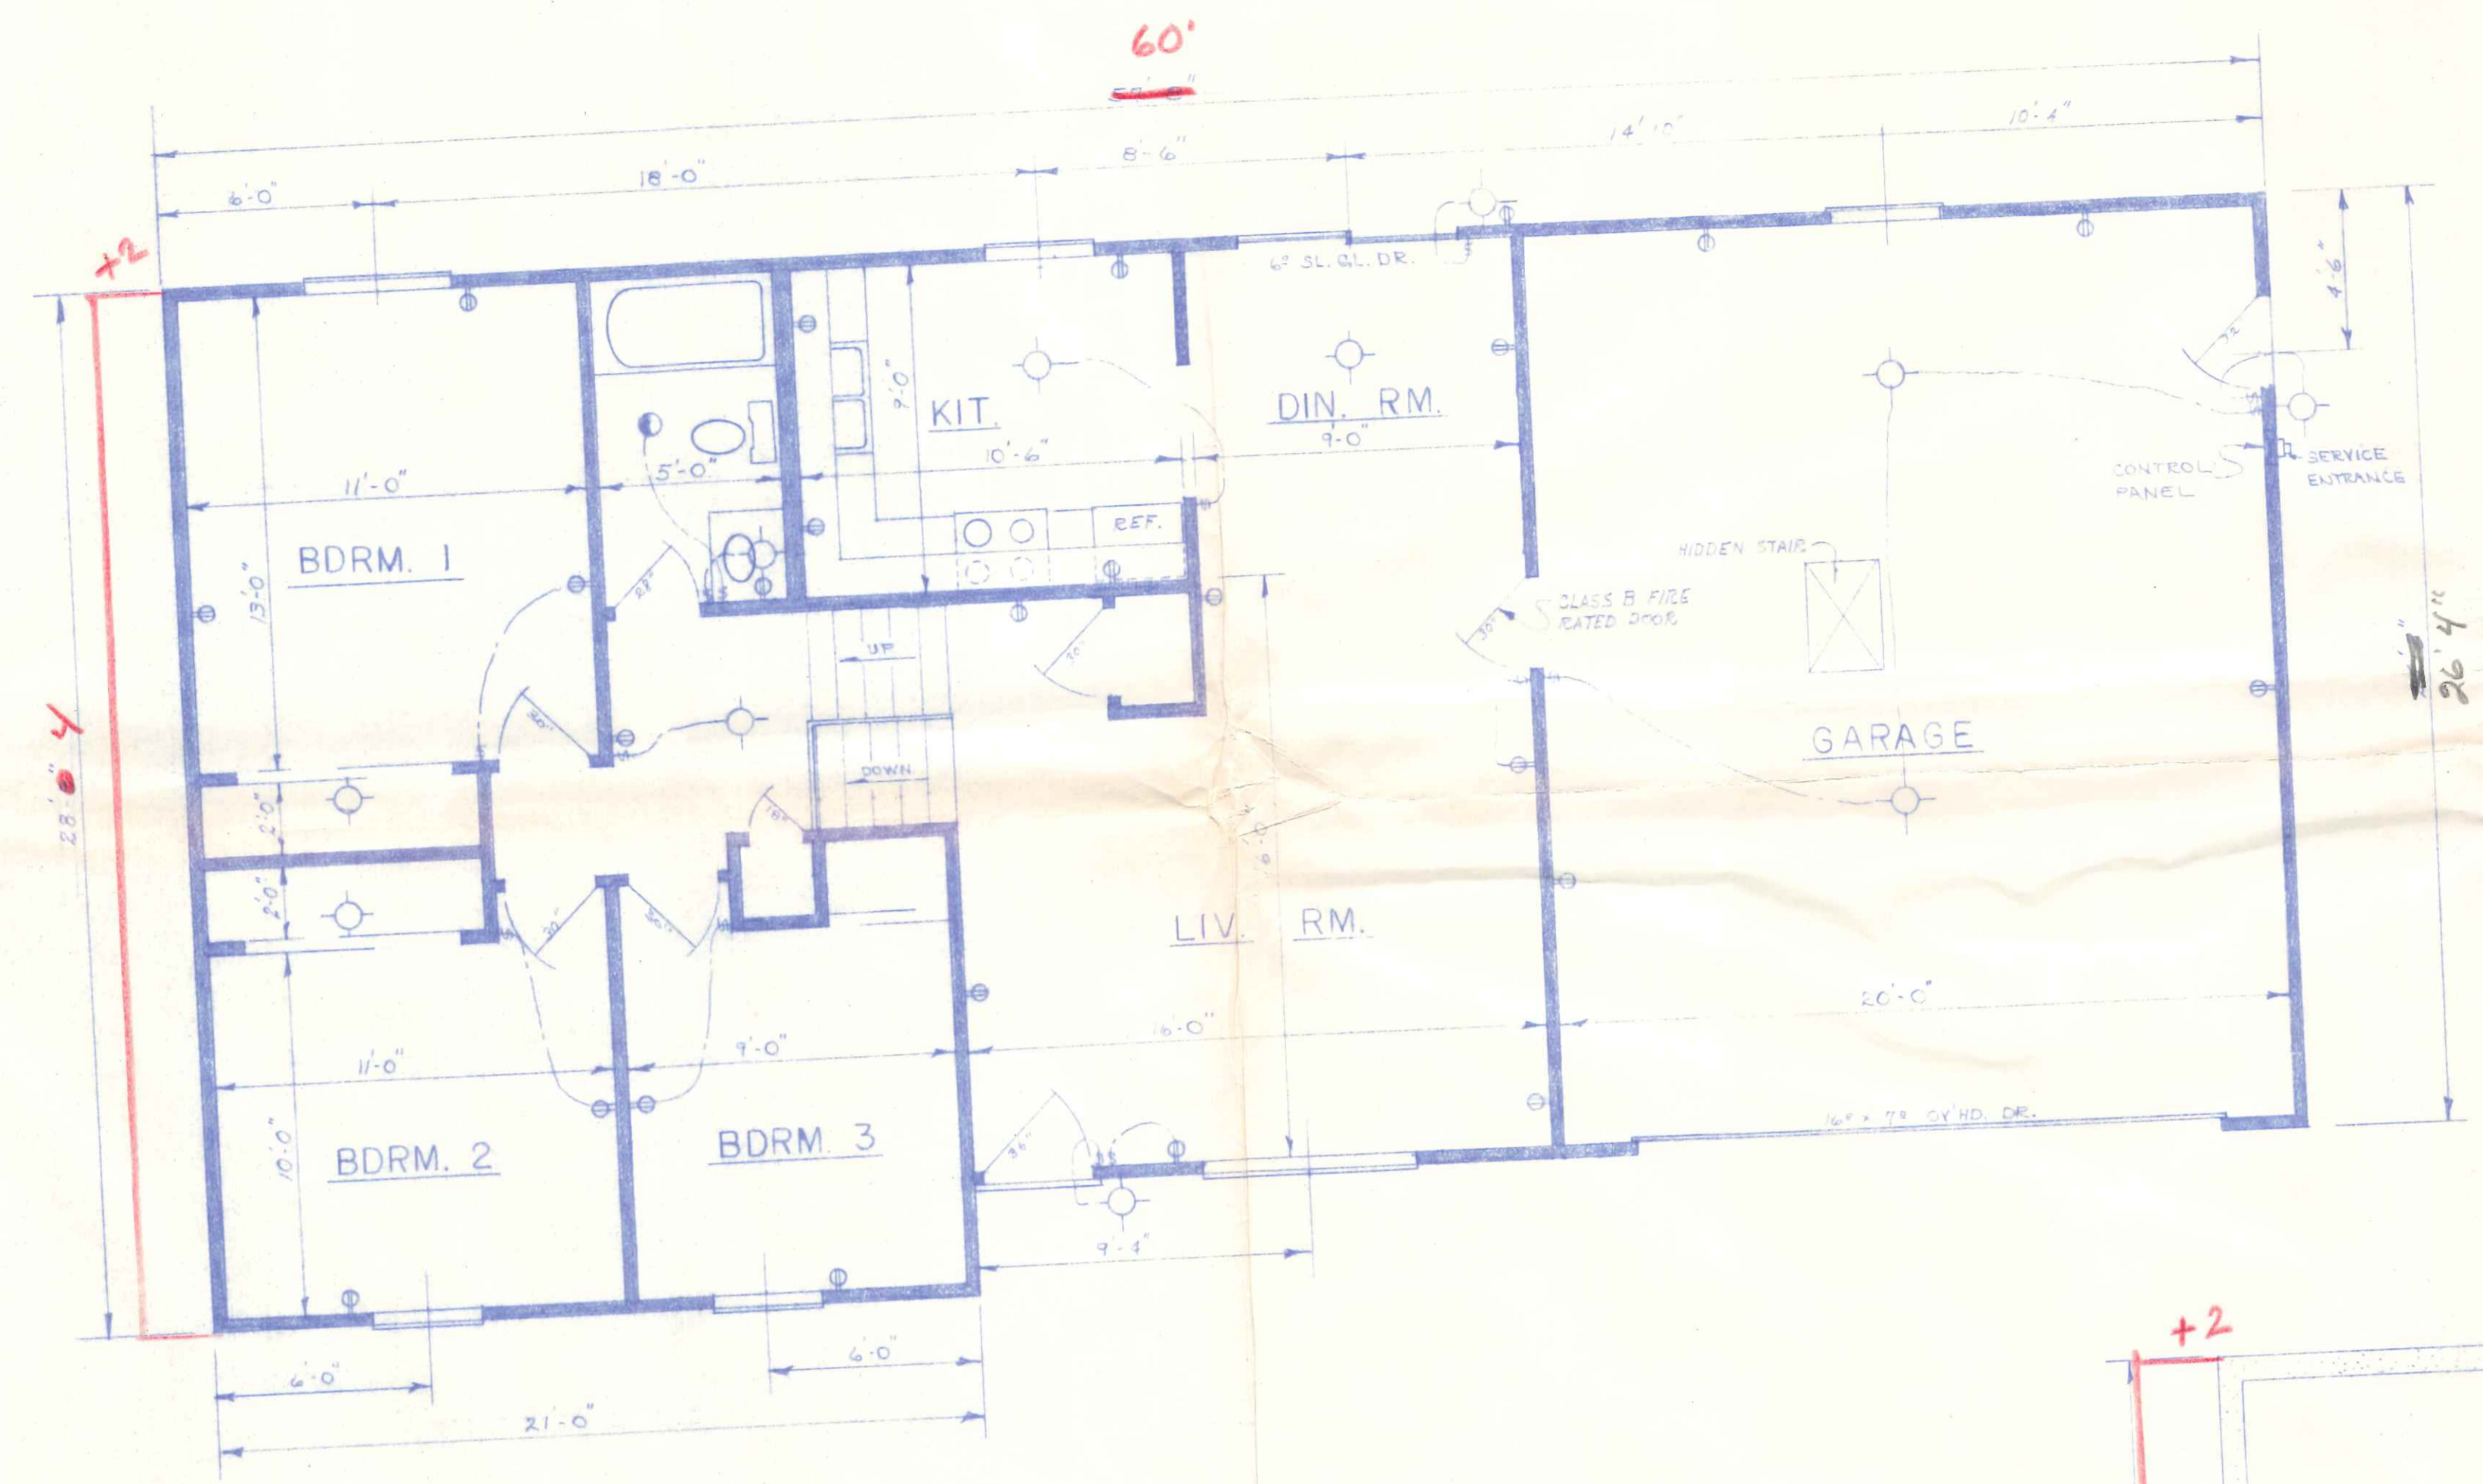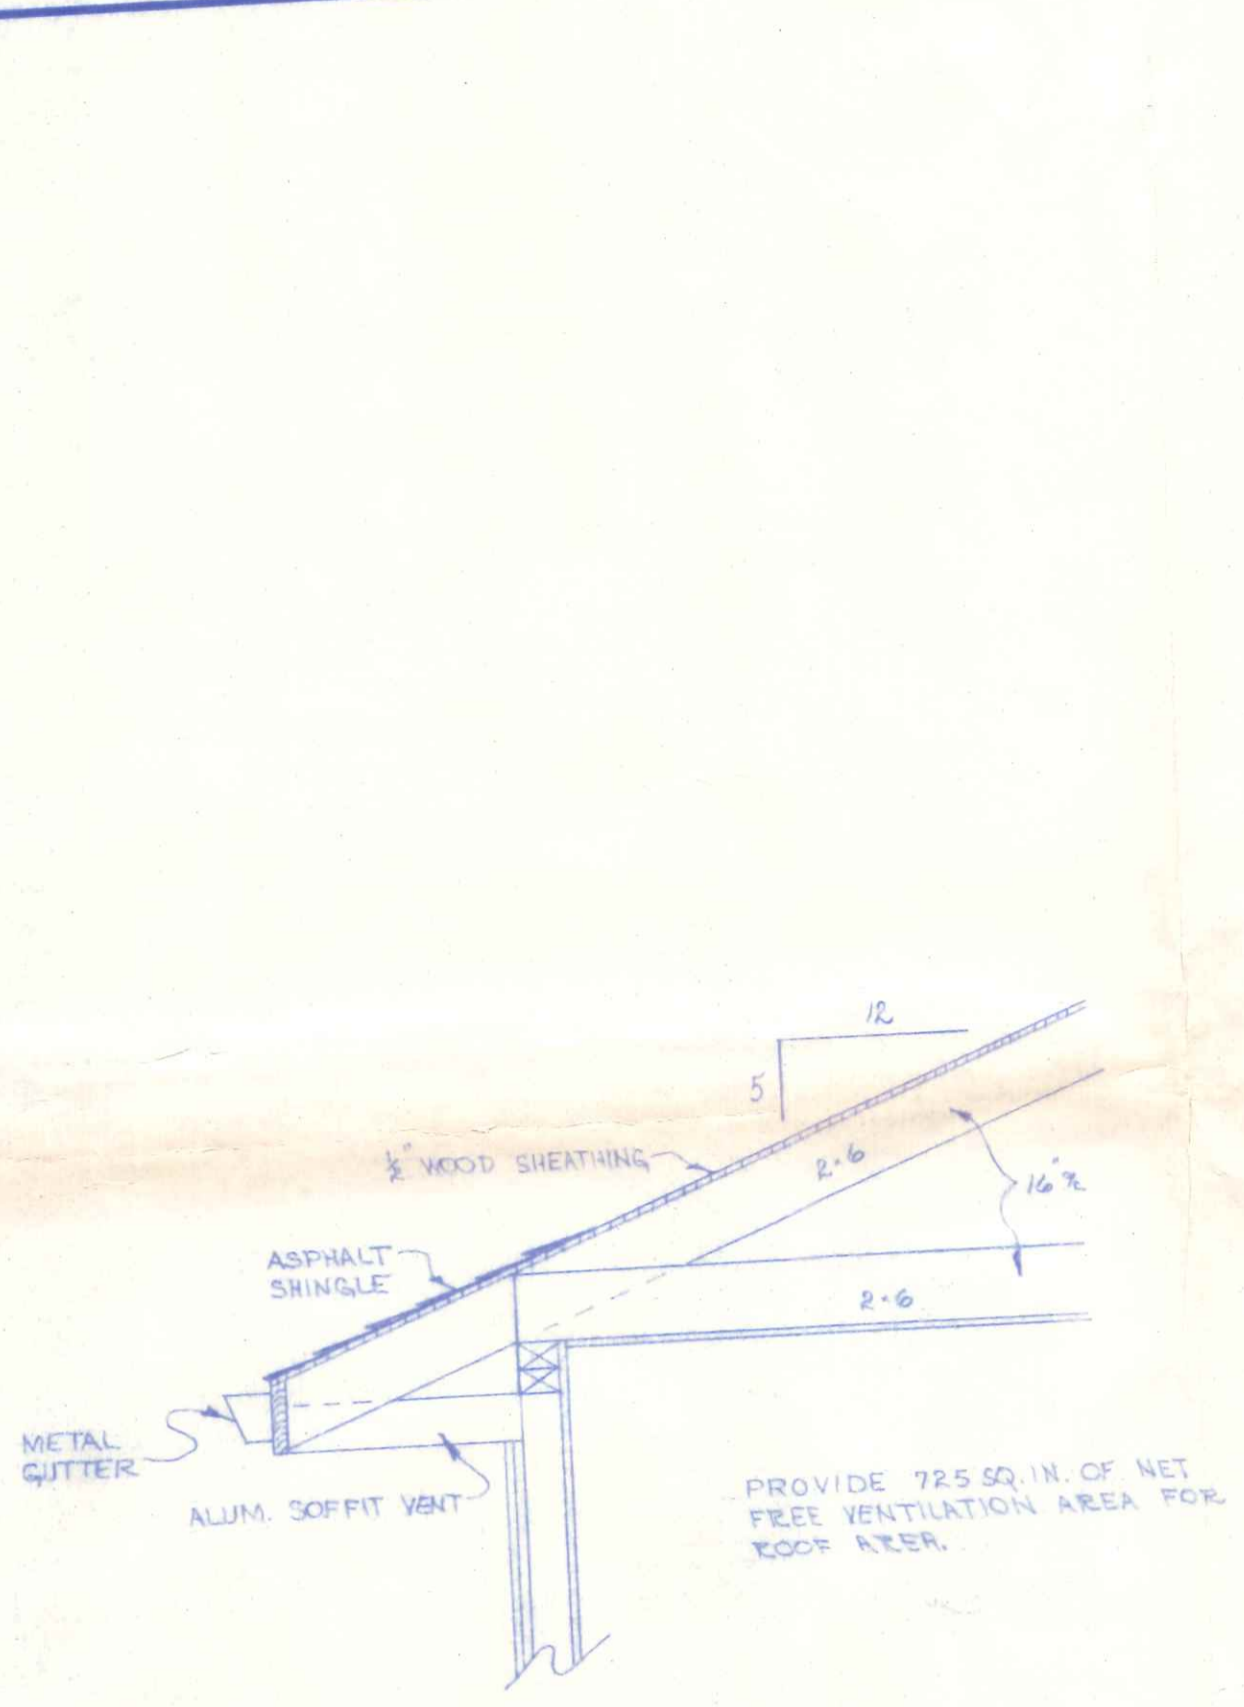

WALL SECTION
SCALE: 3/4"=1'-0"

FLOOR PLAN
SCALE: 1/4"=1'-0"

1496
1480 SQ. FT. LIVING AREA
500 SQ. FT. GARAGE
1986 SQ. FT. TOTAL

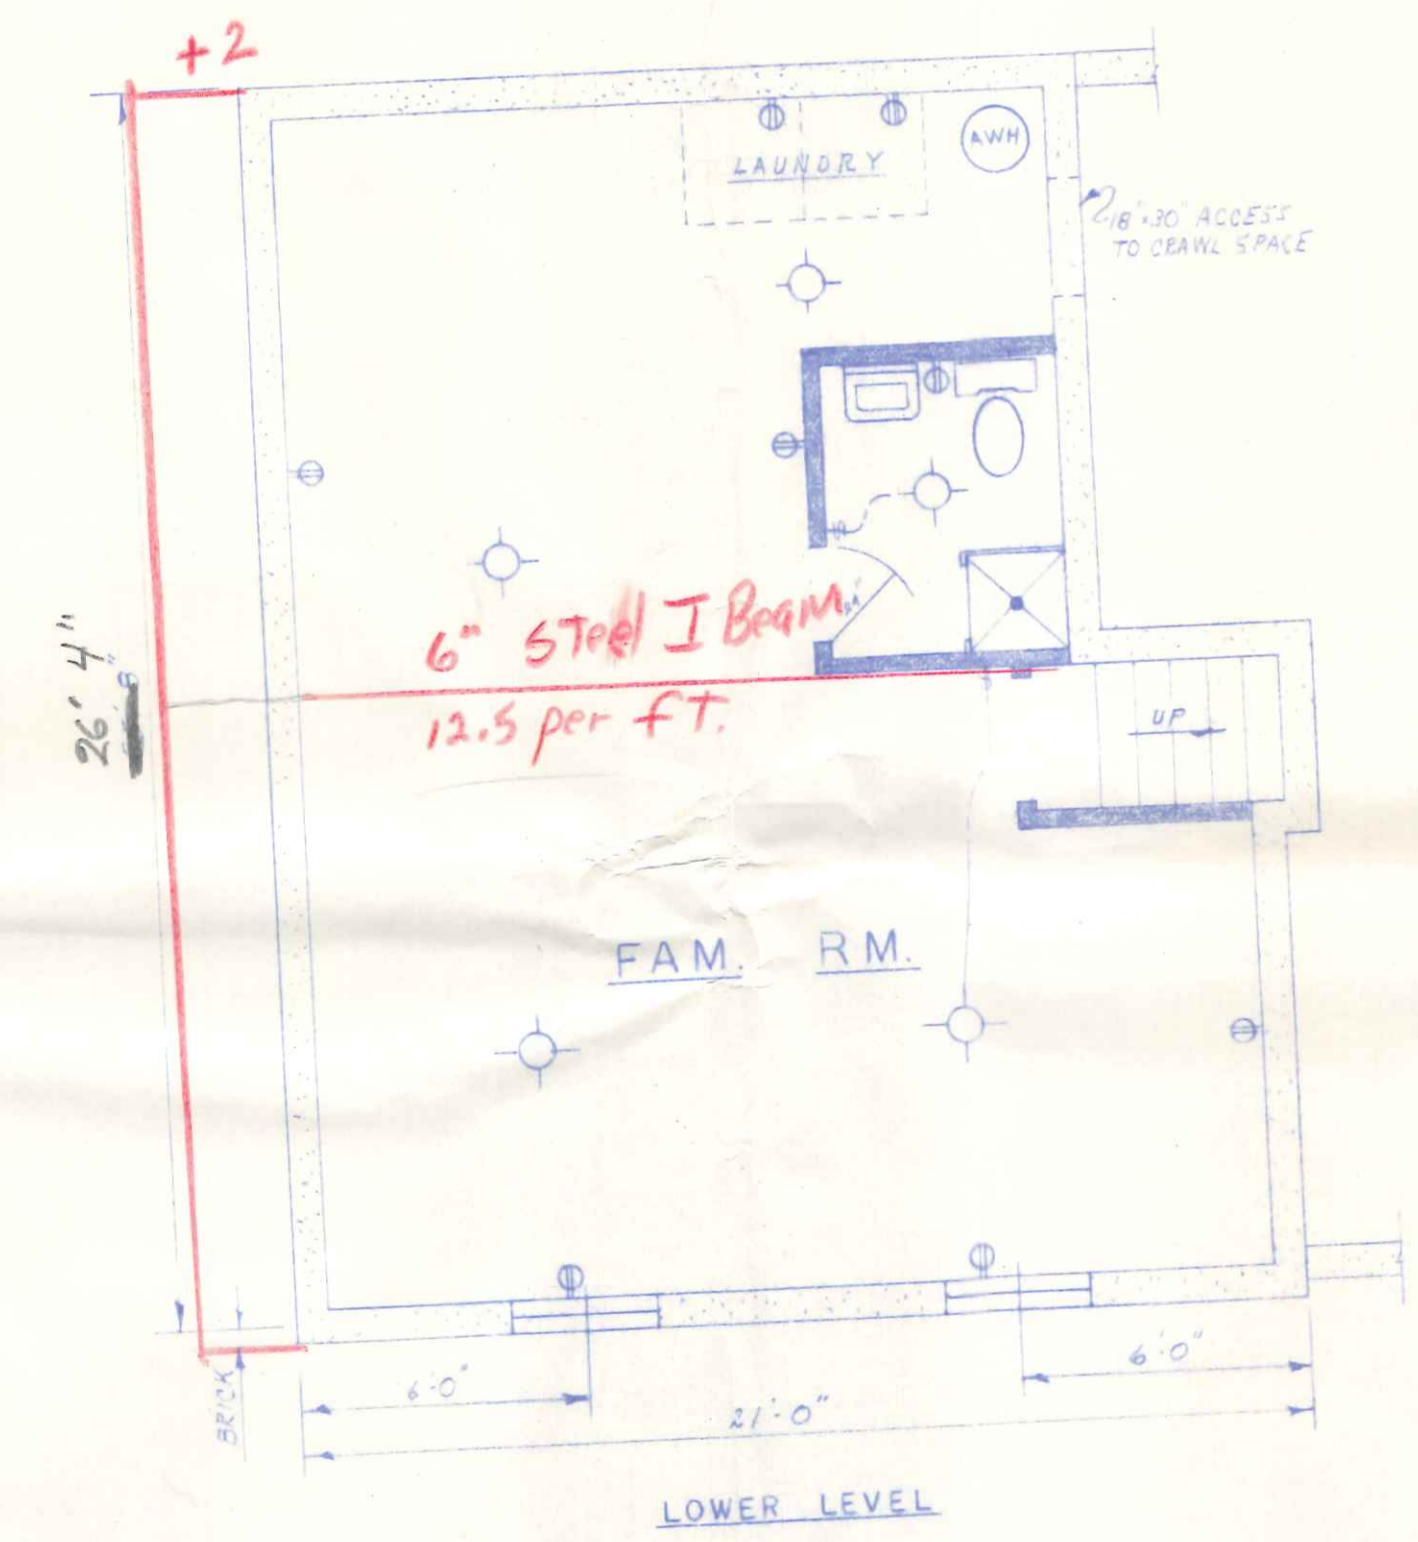

LOWER LEVEL

NO.	REVISION DATA	DATE	BY	APPD

FLOYD G. BROWNE AND ASSOCIATES LIMITED
CONSULTING ENGINEER - PLANNER
MARION, OHIO

DATE JUL 76
SCALE AS NOTED

JOB No. 9000
DWG. No. N-76032

DRAWN R.W.W.
TRACED

CHECKED APPROVED

PLAN NO. 106

HOUSE PLAN FOR ROBERT BECK
CITY OF NAPOLEON BUILDING DEPT.
Plan Approval
By *REJ* Date *7-1-76*
w/LETTER

BRUNING 40-107 28489