

BENCH MARK

TOP NUT ON HYD.
SOUTH SIDE OF EUCLID
EAST OF PROJECT SITE


ELEV. = 672.78

BENCH MARK

TOP NUT ON HYD.
SOUTH SIDE OF EUCLID
EAST OF PROJECT SITE


ELEV. = 672.78

CONTRACTOR SHALL COORDINATE
ALL UTILITY HOOKUPS AND
PAY ALL APPLICABLE FEES.
PROVIDE SEPARATE SERVICES
TO EACH UNIT.

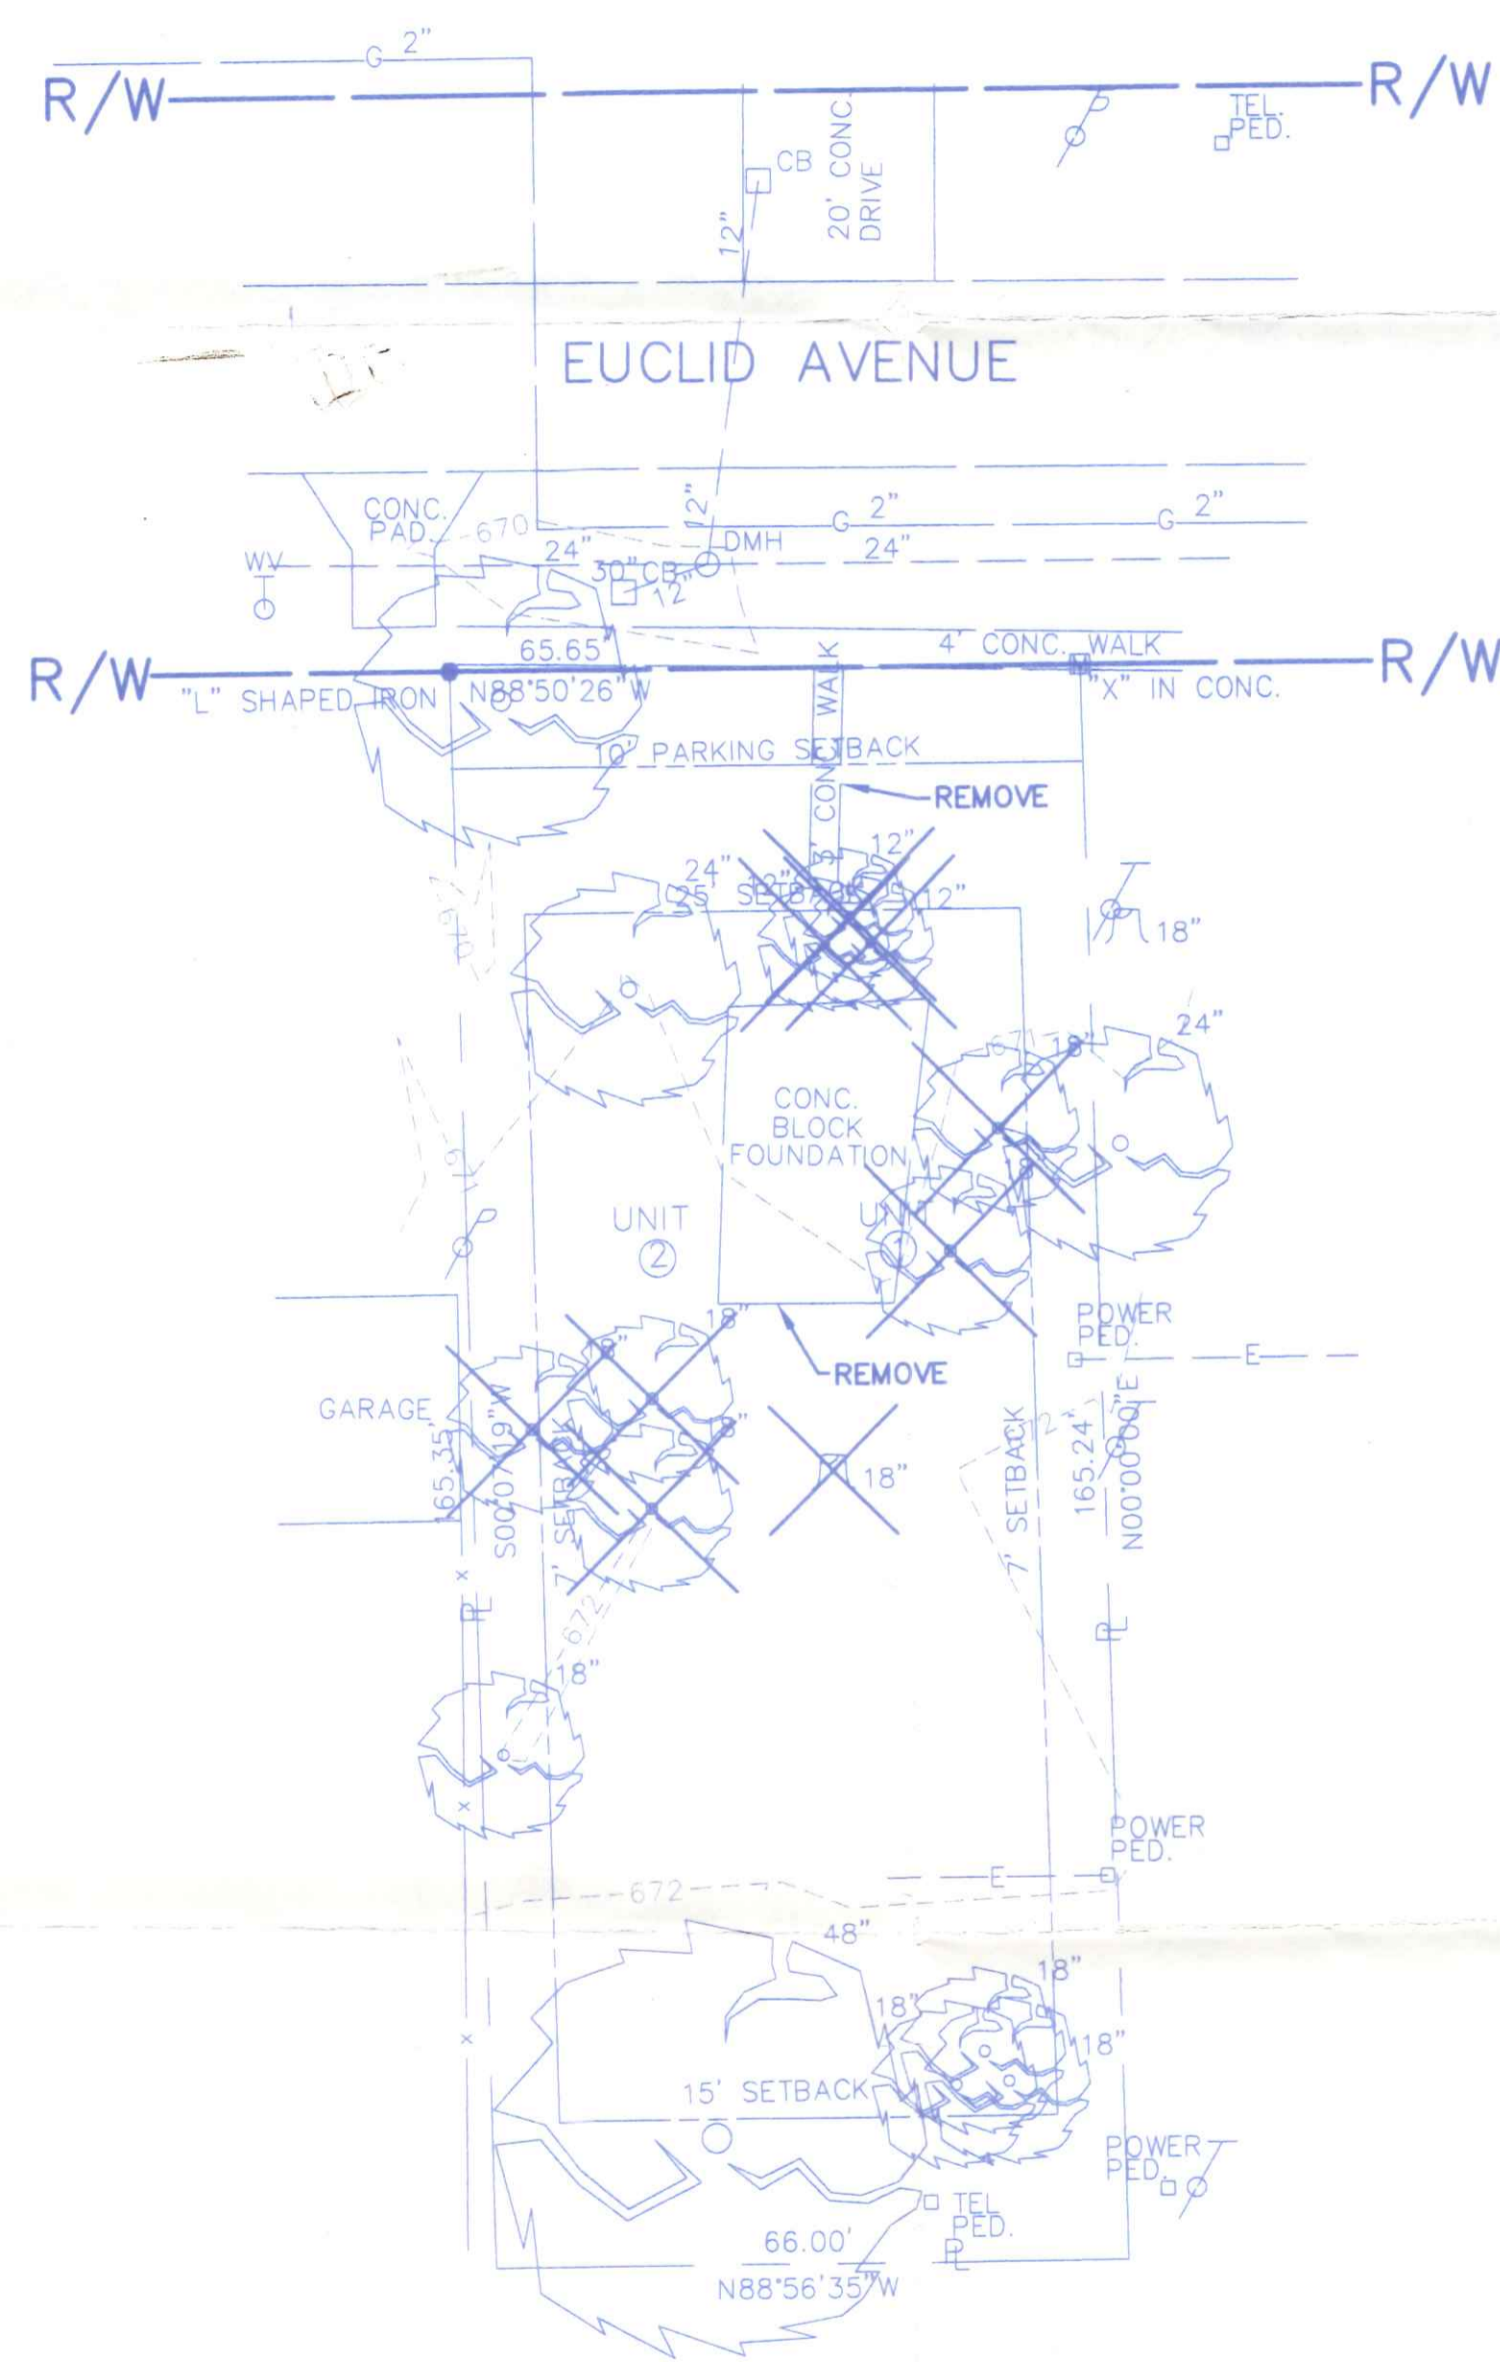


EXISTING SITE PLAN

GRAPHIC SCALE

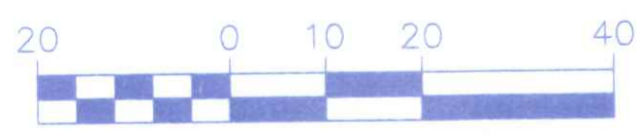

(SCALE 1" = 20')

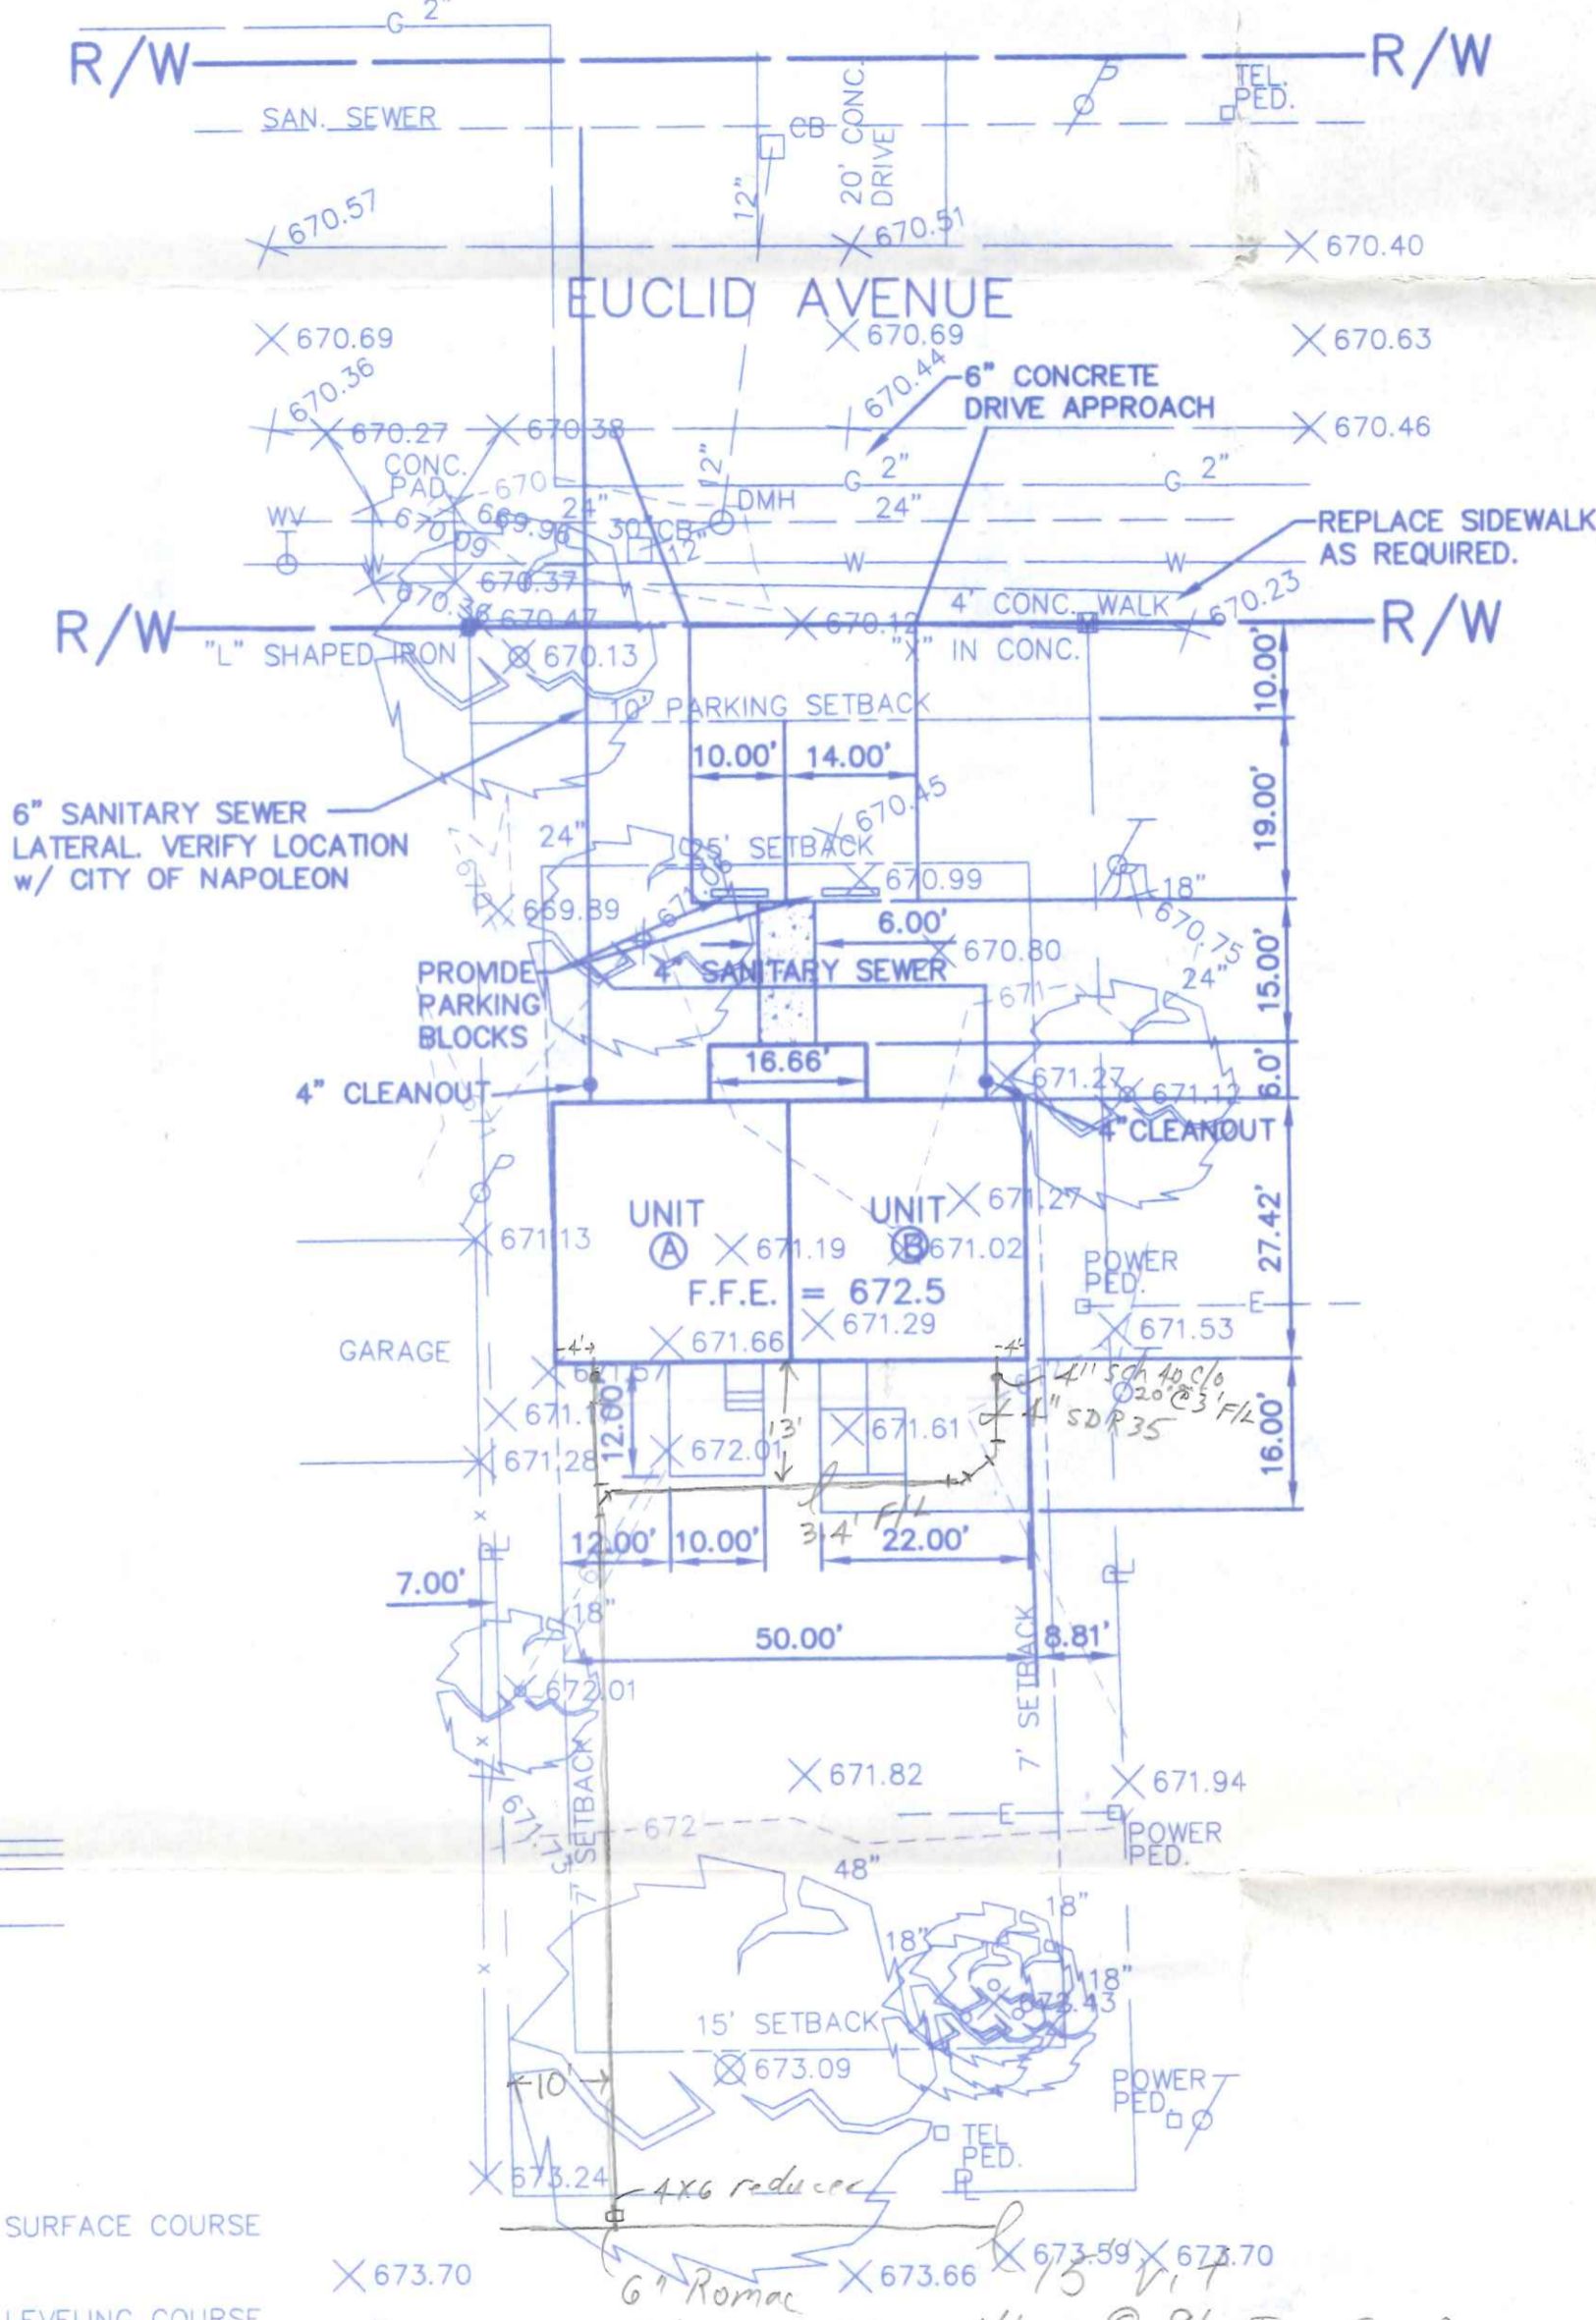

PROPOSED SITE PLAN


GRAPHIC SCALE



(SCALE 1" = 20')

- ① ITEM 404 1 1/2" AC-20 SURFACE COURSE
- ② ITEM 402 1 1/2" AC-20 LEVELING COURSE
- ③ ITEM 304 6" AGGREGATE BASE

TYPICAL SECTION

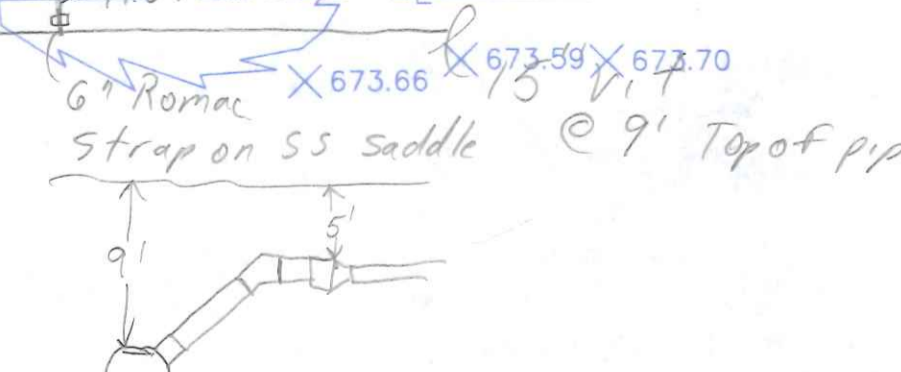

ANY INFORMATION OR DATA ON THIS DRAWING IS NOT INTENDED TO BE SUITABLE FOR REUSE BY ANY PERSON, FIRM OR CORPORATION OR ANY OTHERS ON EXTENSIONS OF THIS PROJECT OR FOR ANY USE ON ANY OTHER PROJECT. ANY REUSE WITHOUT WRITTEN VERIFICATION AND ADAPTATION BY THE ENGINEER, ARCHITECT OR SURVEYOR FOR THE SPECIFIC PURPOSE INTENDED WILL BE AT THE USER'S SOLE RISK AND WITHOUT LIABILITY OR LEGAL EXPOSURE TO THE ENGINEER, ARCHITECT OR SURVEYOR.

SITE PLAN - EUCLID AVENUE, NAPOLEON



POGEMEYER DESIGN GROUP, INC.
PLANNERS
ENGINEERS
ARCHITECTS
417 WAYNE AVENUE
DEFIANCE, OHIO 43512
P.O. BOX 7040

NEW HOME DEVELOPMENT CO.
DUPLEXES
NAPOLEON & DEFIANCE, OHIO

DATE	2/15/99
CHECKED BY	KAM
DRAWN BY	MEK
REVISION	

C2
C3
JOB NUMBER
7029-006

547+549 Euclid