

CITY OF NAPOLEON

Building & Zoning Division

255 W. Riverview Avenue, PO Box 151, Napoleon, OH 43545
Phone: 419-592-4010 - Fax: 419-599-8393

P-15-0106
Zoning

Zoning
Building Commissioner
Tom Zimmerman

COMMERCIAL ZONING PERMIT APPLICATION

ADDRESS OF PROPOSED BUSINESS: 1600 Glenwood Ave

BUSINESS OWNER: Steve Kauffman

OWNER ADDRESS: 116 Pheasant Ln Archbold OH 43502

OWNER PHONE: 419 445 1769 CELL: _____

PROPERTY OWNER: _____

PROPERTY OWNER ADDRESS: _____

PROPERTY OWNER PHONE: _____ CELL: _____

PREVIOUS BUSINESS USE: self storage

ESTIMATED CONSTRUCTION COST \$ 110,000.00

ZONE: _____ # OF PARKING SPACES: _____ SQ FT OF BUILDING: 9300

NEW BUSINESS USE/PROJECT DESCRIPTION: self storage

ADDRESS PERMIT SHOULD BE SENT TO:
116 Pheasant Ln Archbold OH 43502 wlockstorage@gmail.com

APPLICANT: Steve Kauffman PHONE#: 419-445-1769

FEE: \$50.00 (Fee may be waived if usage or size of building does not change. MZON 100.3100.46690)


Steve Kauffman
SIGNATURE OF APPLICANT

DATE

TOM ZIMMERMAN
ZONING ADMINISTRATOR

DATE

Building/Zoning Use Only			
Permit #	<u>15-0106</u>	Batch #	<u>31832</u>
Check #	<u>1820</u>	Date	<u>2/2/15</u>

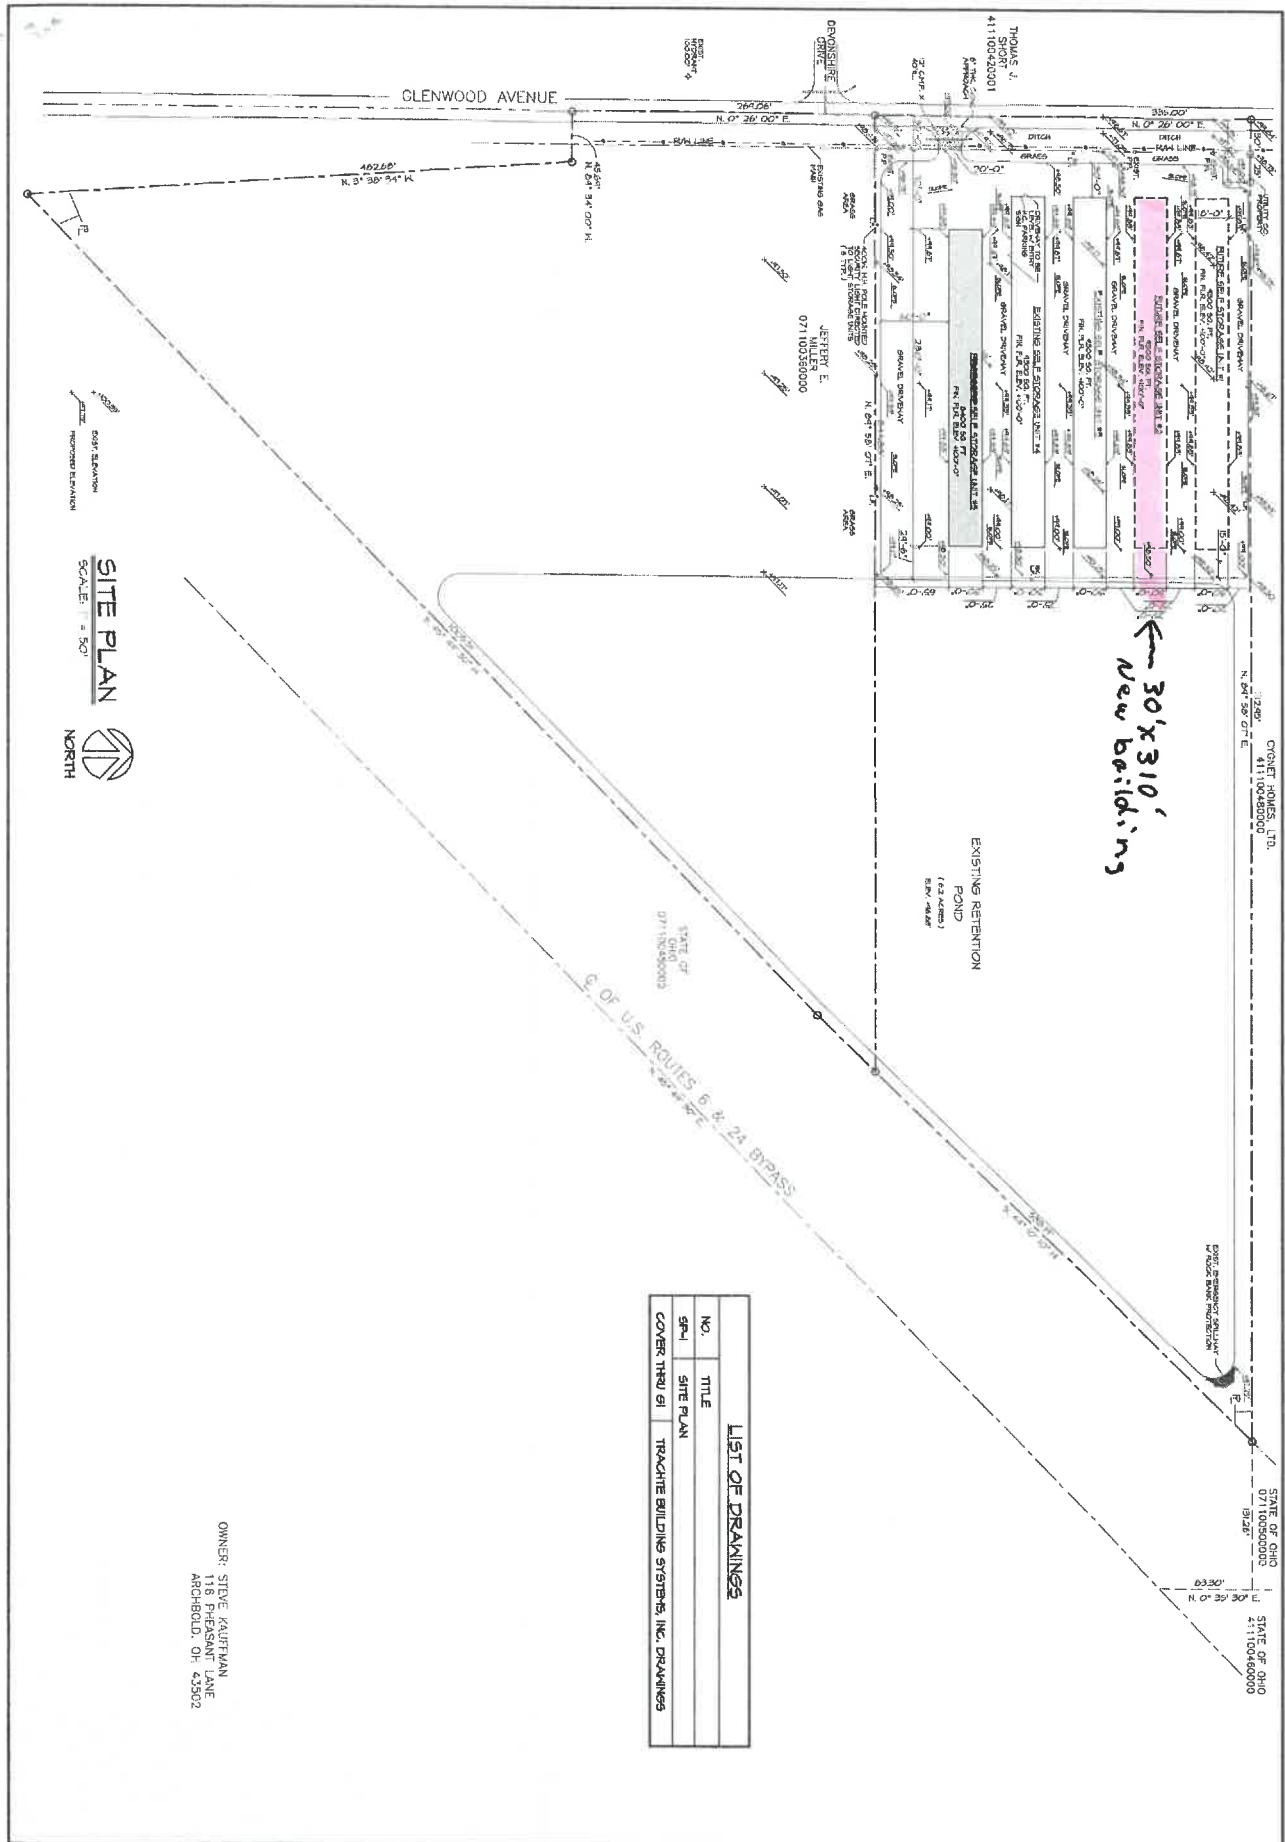

SITE PLAN
SCALE = 1" = 50'
NORTH

← 30'x310'
New Building

LIST OF DRAWINGS	
NO.	TITLE
SP-1	SITE PLAN
COVER SHEET	TRACHTER BUILDING SYSTEMS, INC. DRAWINGS

OWNER: STEVE KAUFFMAN
116 PHEASANT LANE
ARCHBOLD, OH 43502

SP-1
DATE: 04-04-13
DRAWN: AS NOTED
CHECKED: D.L.G.
DATE: 2013

PROPOSED BUILDING FOR
U-LOCK STORAGE
NAPOLEON, OHIO

SITE PLAN
DAVID L. GERINGER P.E.
Consulting Engineer
107 Ditho St. Archbold, Ohio 43502

REVISIONS
DATE
BY
DESCRIPTION