

NOTES:


1. ALL INTERIOR DIMENSIONS TAKEN TO STUD LINE.
2. ALL INTERIOR PARTITIONS ARE 3/2" UNLESS NOTED OTHERWISE.

AREA

LIVABLE - 1333 SF.
TOTAL - 1905 SF

BECK CONSTRUCTION

HOUSE PLAN NO. 102

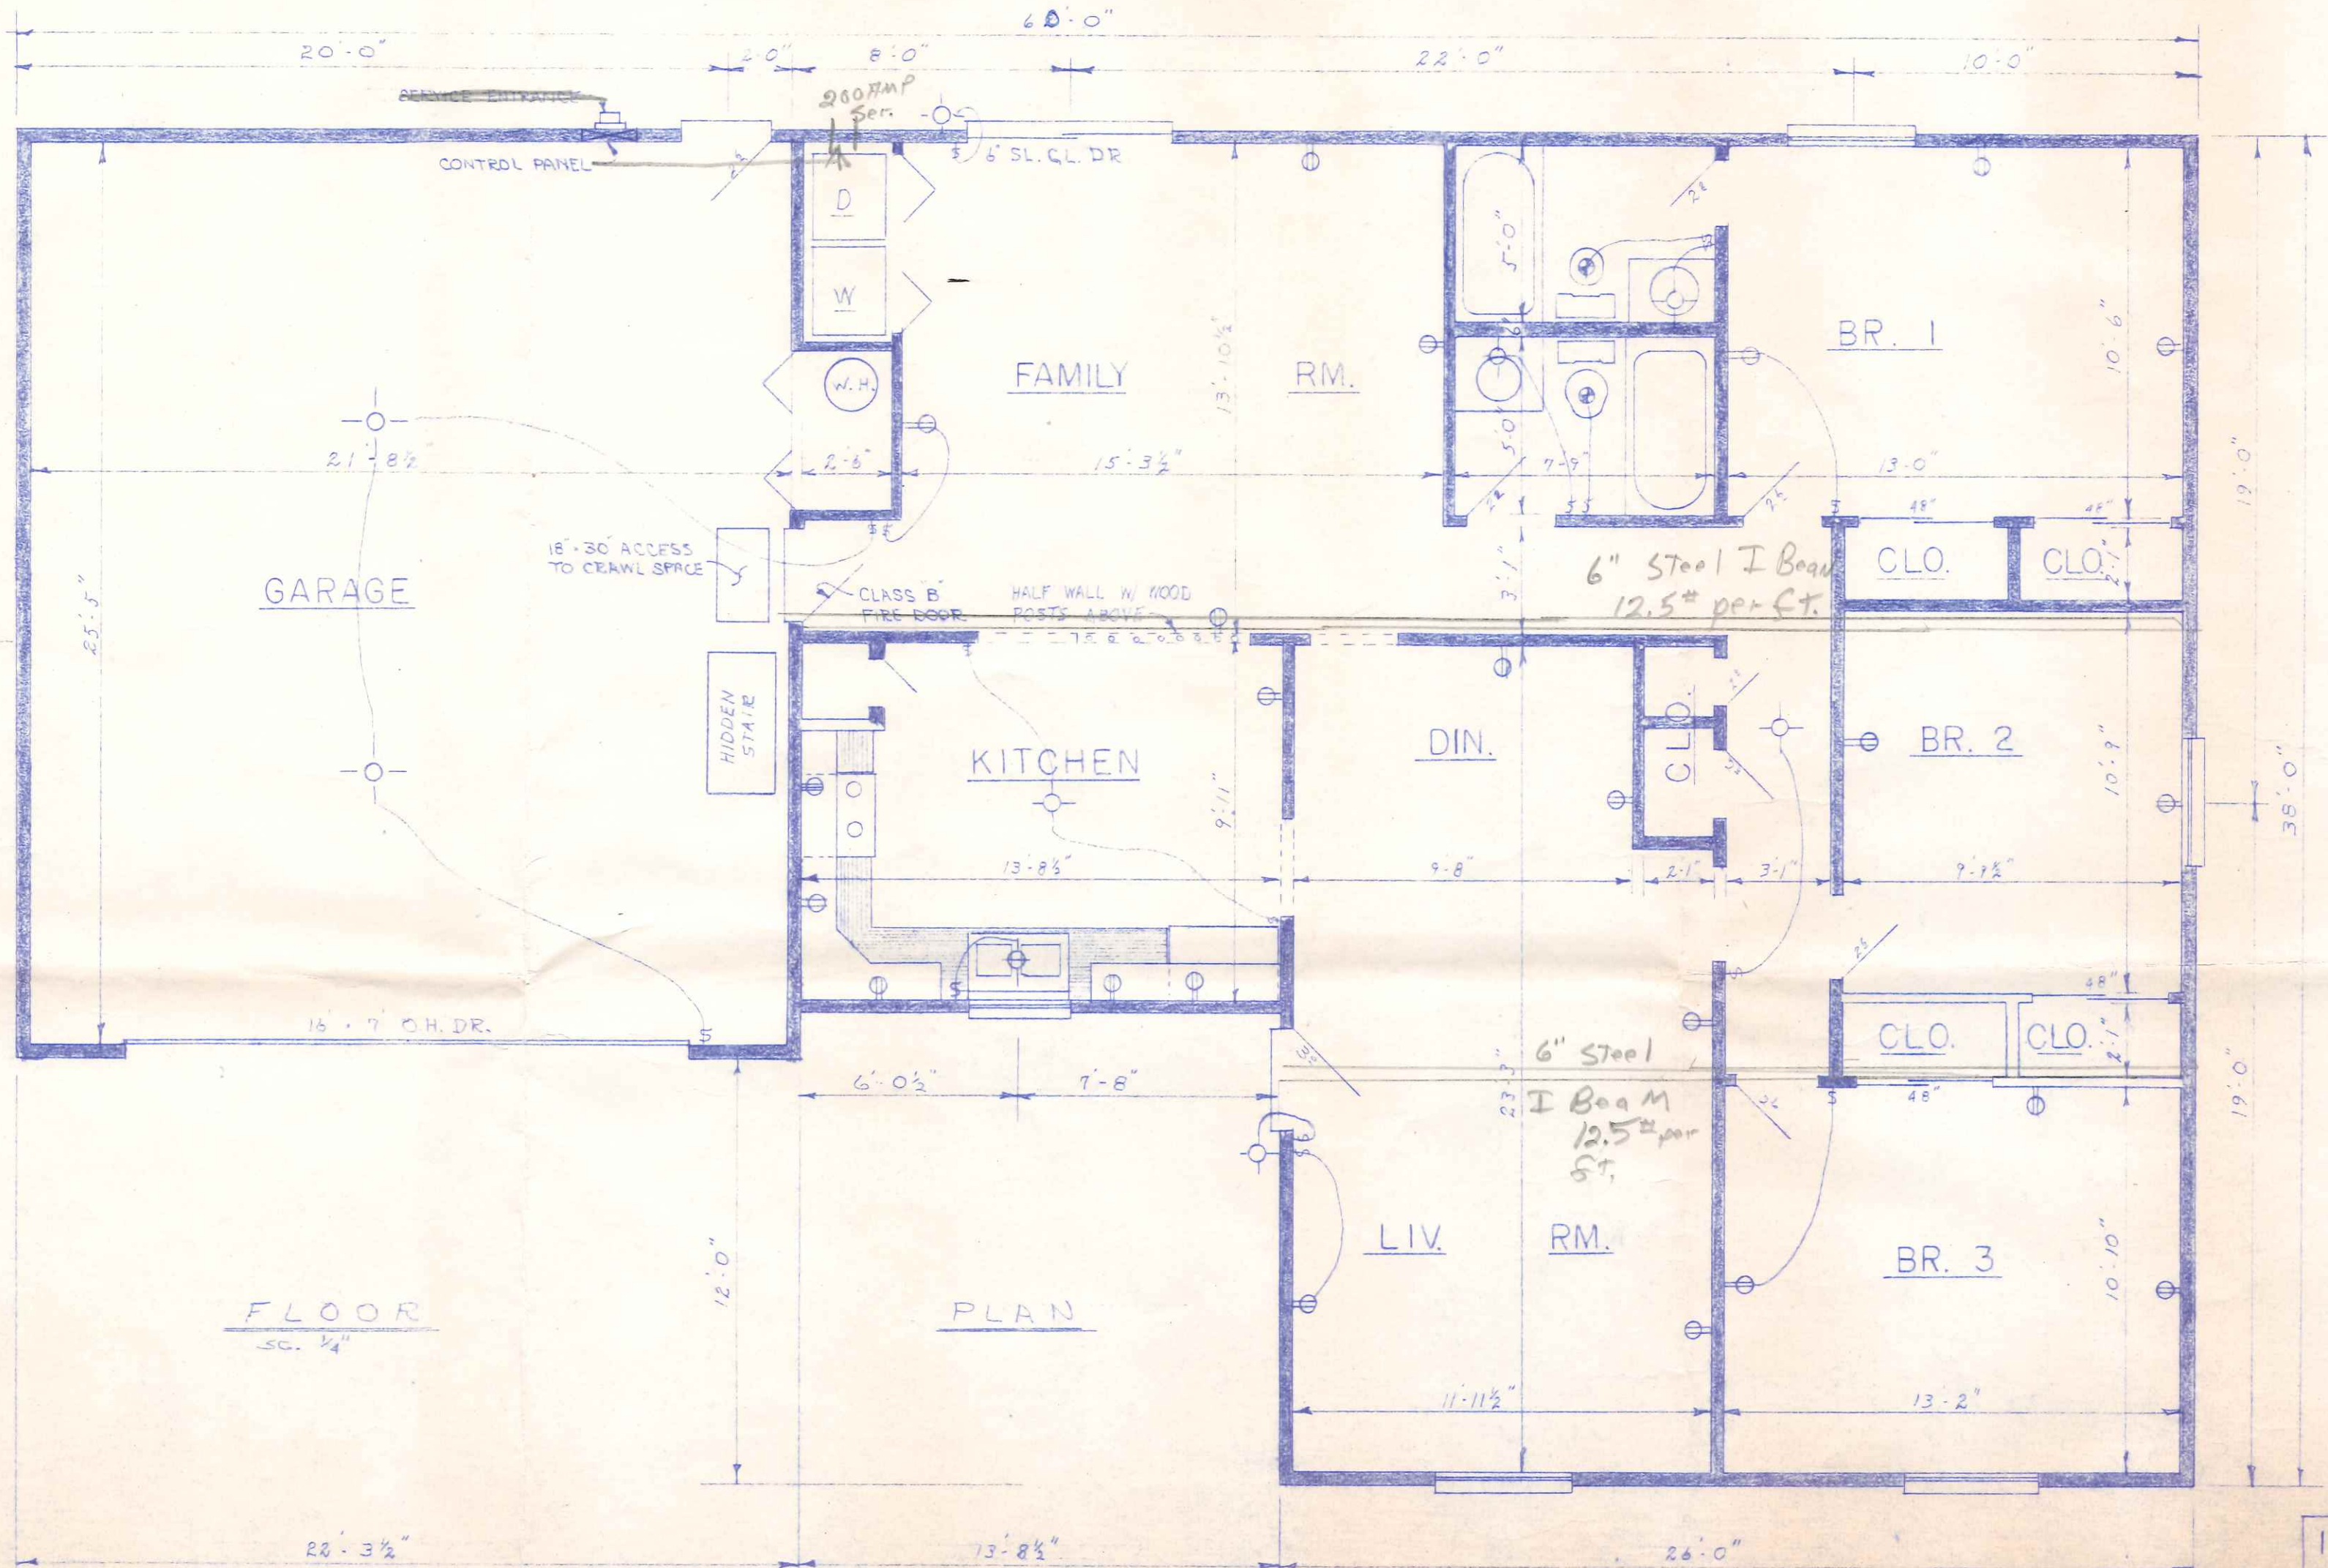

FLOOR
SC. 1/4"



PLAN

CITY OF NAPOLEON RECEIVED
BUILDING DEPT.


Plan Approval
By Red Date 3/22/77
WITH ADDENDUM

MAR 21 1977
CITY OF NAPOLEON
BUILDING DEPT
BY: Red


300
N. Harmony

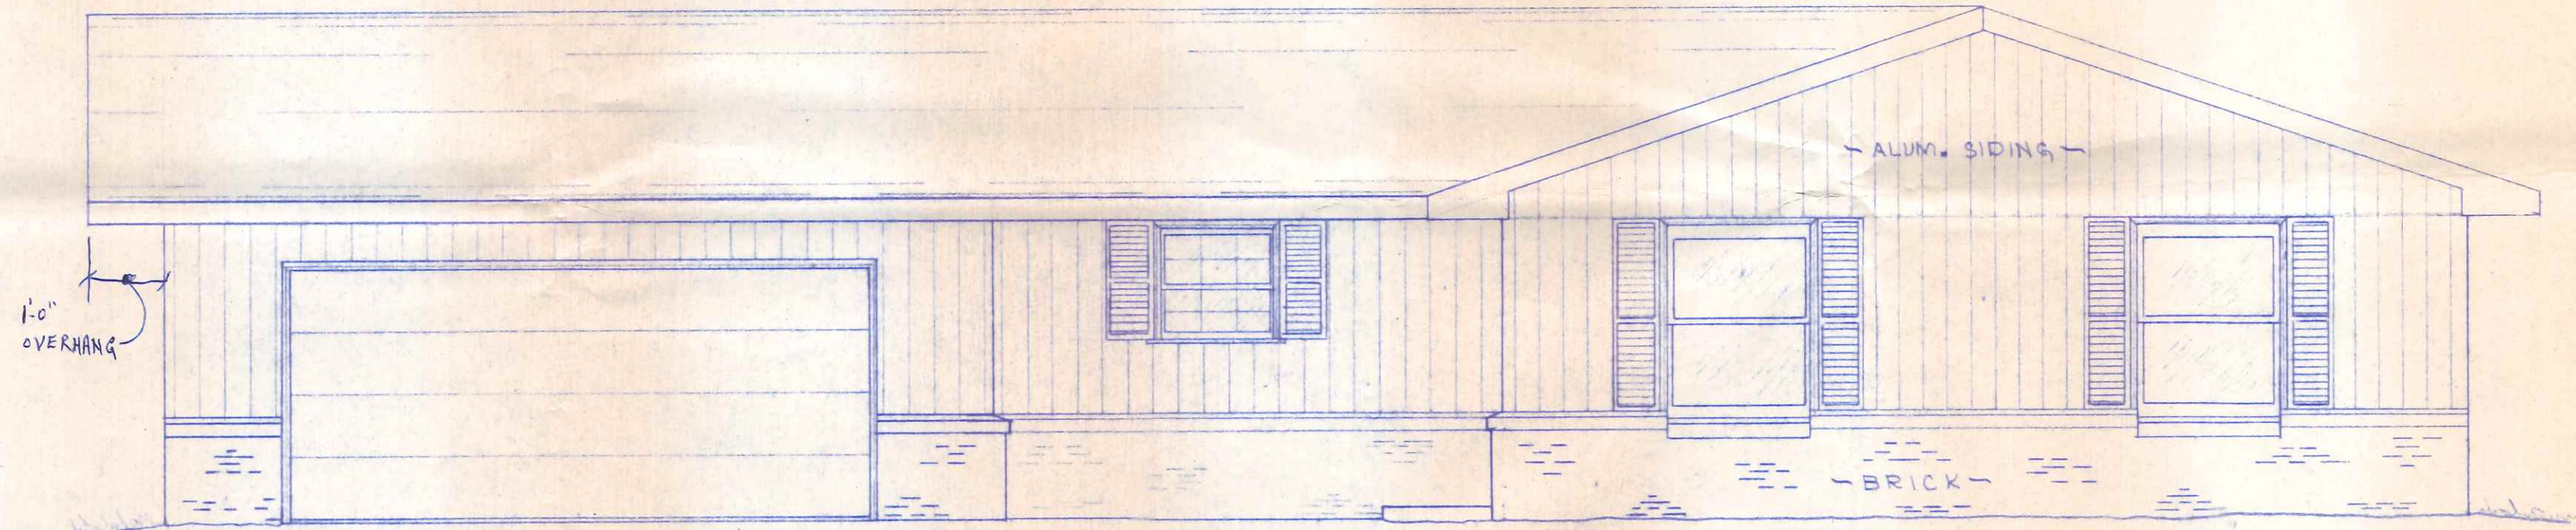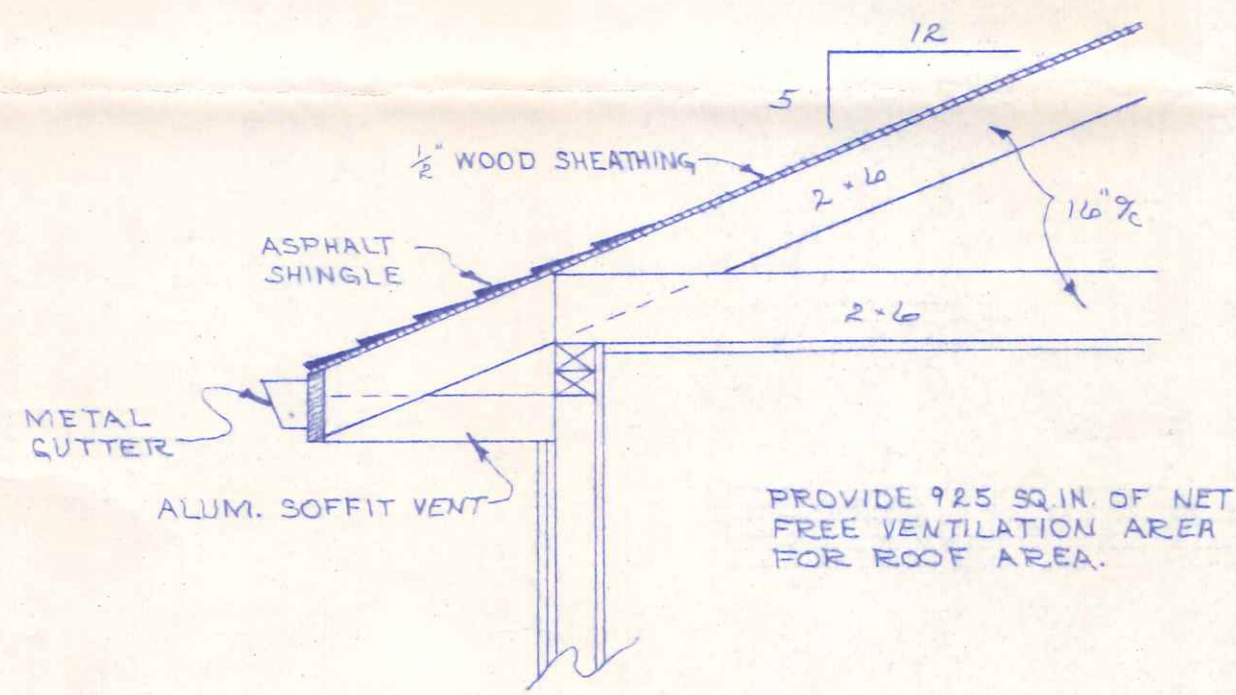


FRONT ELEVATION
SCALE: 1/4" = 1'-0"

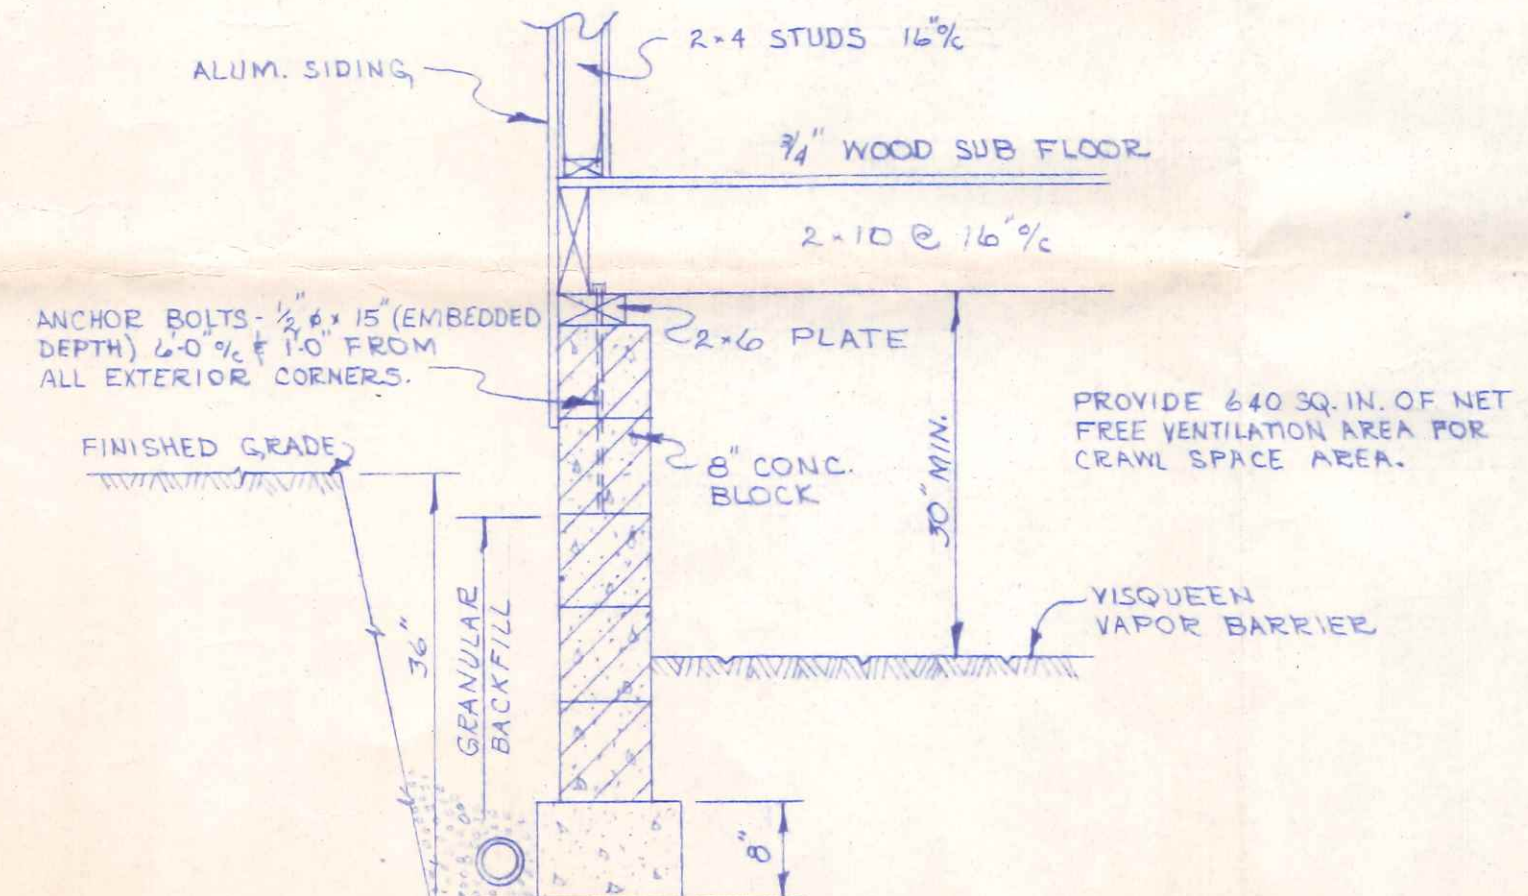


WALL SECTION
SCALE: 3/4" = 1'-0"

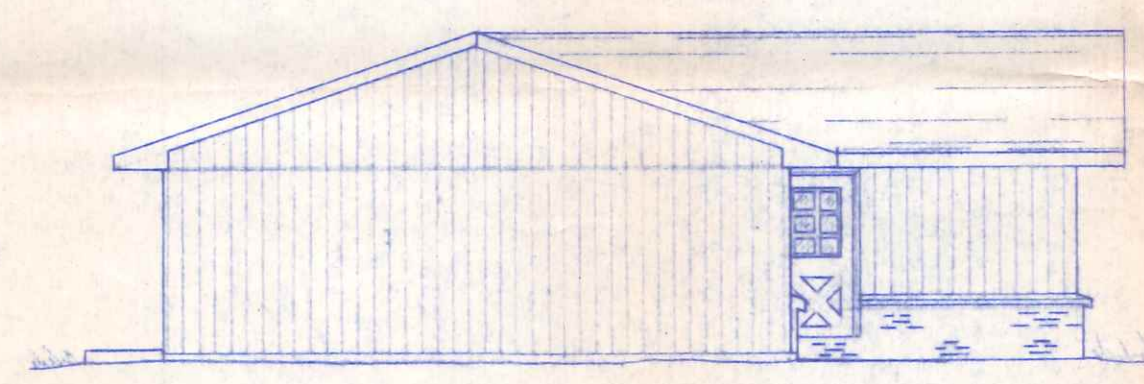

LEFT ELEVATION
SCALE: 1/8" = 1'-0"

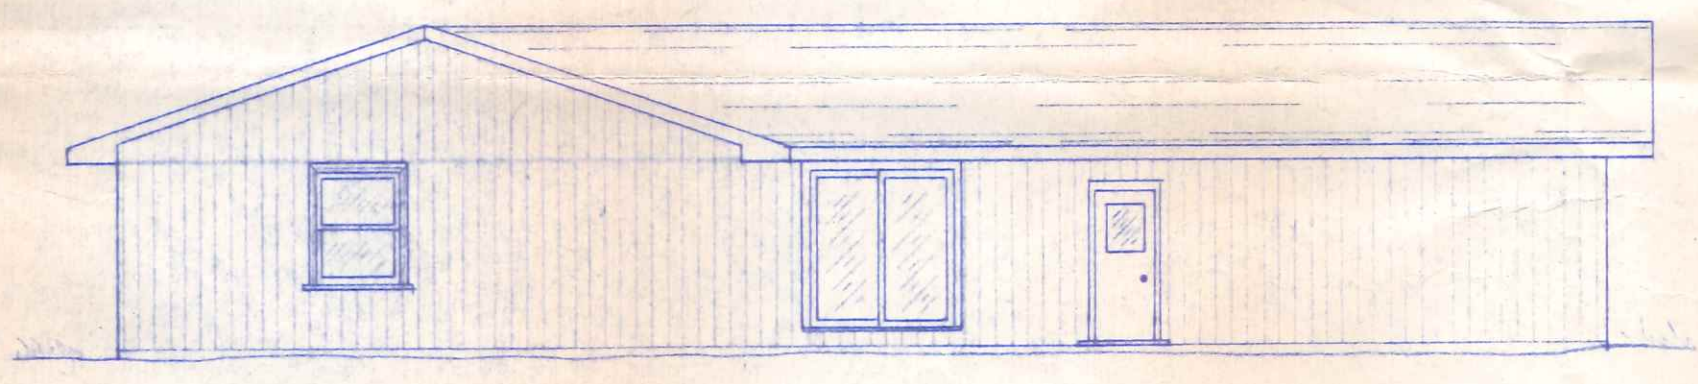

REAR ELEVATION
SCALE: 1/8" = 1'-0"

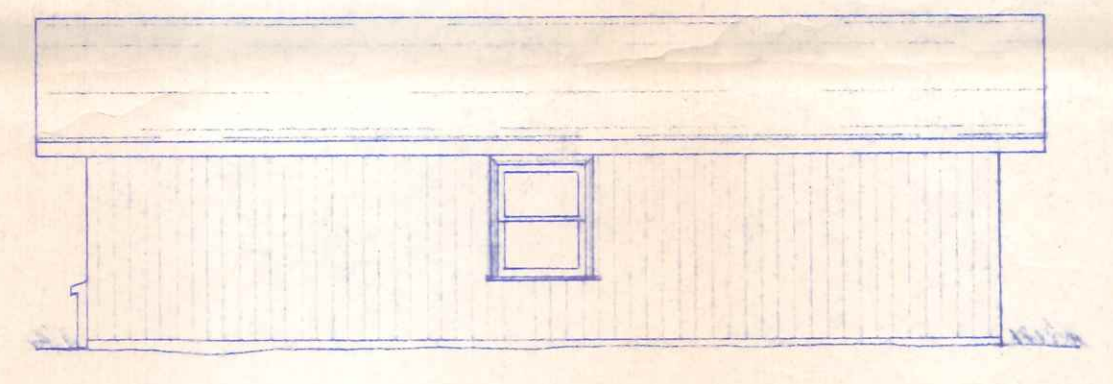

RIGHT ELEVATION
SCALE: 1/8" = 1'-0"

CITY OF NAPOLEON
BUILDING DEPT.
Plan Approval
By *[Signature]* Date 3/22/77
WITH ADDENDUM

RECEIVED
MAR 21 1977
CITY OF NAPOLEON
BUILDING DEPT.
BY: *[Signature]*

2 OF 2

NO.	REVISION DATA	DATE	BY	APPD

fba FLOYD G. BROWNE AND ASSOCIATES LIMITED
CONSULTING ENGINEER-PLANNER
MARION, OHIO
DATE DEC. '76 JOB No. 9000-09 DESIGN CHECKED
SCALE AS NOTED DWG. No. N-76064 DRAWN R.W.W. APPROVED

PLAN NO. 102
HOUSE PLAN
FOR
ROBERT BECK