

NOTE:
12" INSUL. SHTG. W/
FULL BRICK.

CITY OF NAPOLEON
BUILDING DEPT.
Plan Approval
By *[Signature]* Date *3/10/76*




HOUSE 1,439.20\$
GARAGE 436.60\$

*340
N. Harmony*


NOTE:
OPTIONAL REVISIONS PER AGREEMENT BETWEEN OWNER AND BUILDER

COMM. NO.	DATE	SHEET OF SHEETS	nelson e. THAL architect
2777	5-17-75 5-20-75 3-6-76	1 2	2525 N. REYNOLDS RD., TOLEDO, OHIO 43615 PHONE 531-5411


B L U E P R I N T H O M E S

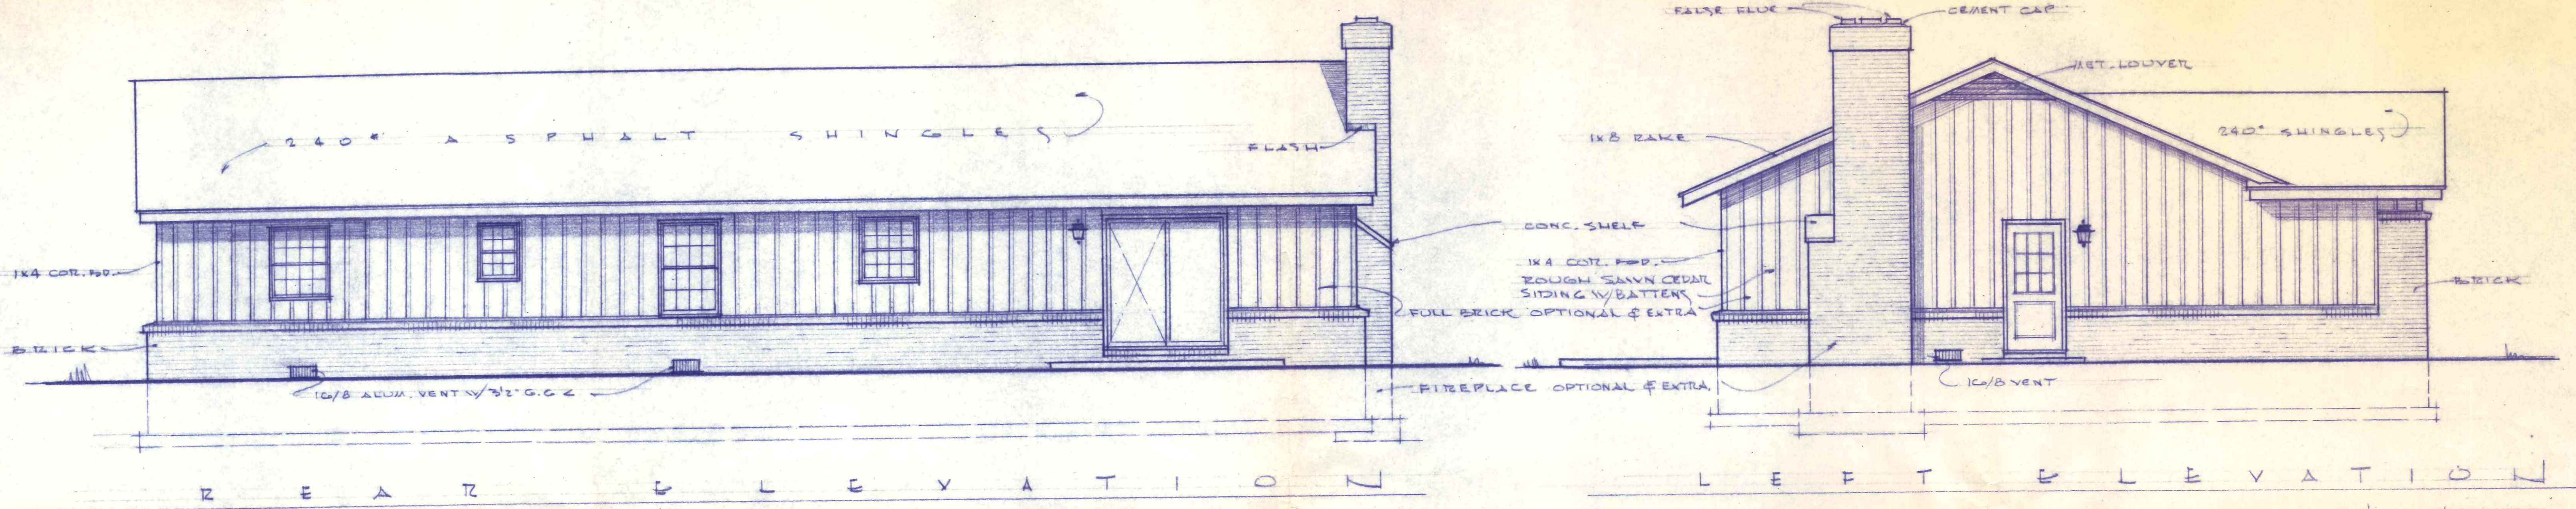


FRONT ELEVATION LEFT ELEVATION SCALE 1/4" = 1'-0"

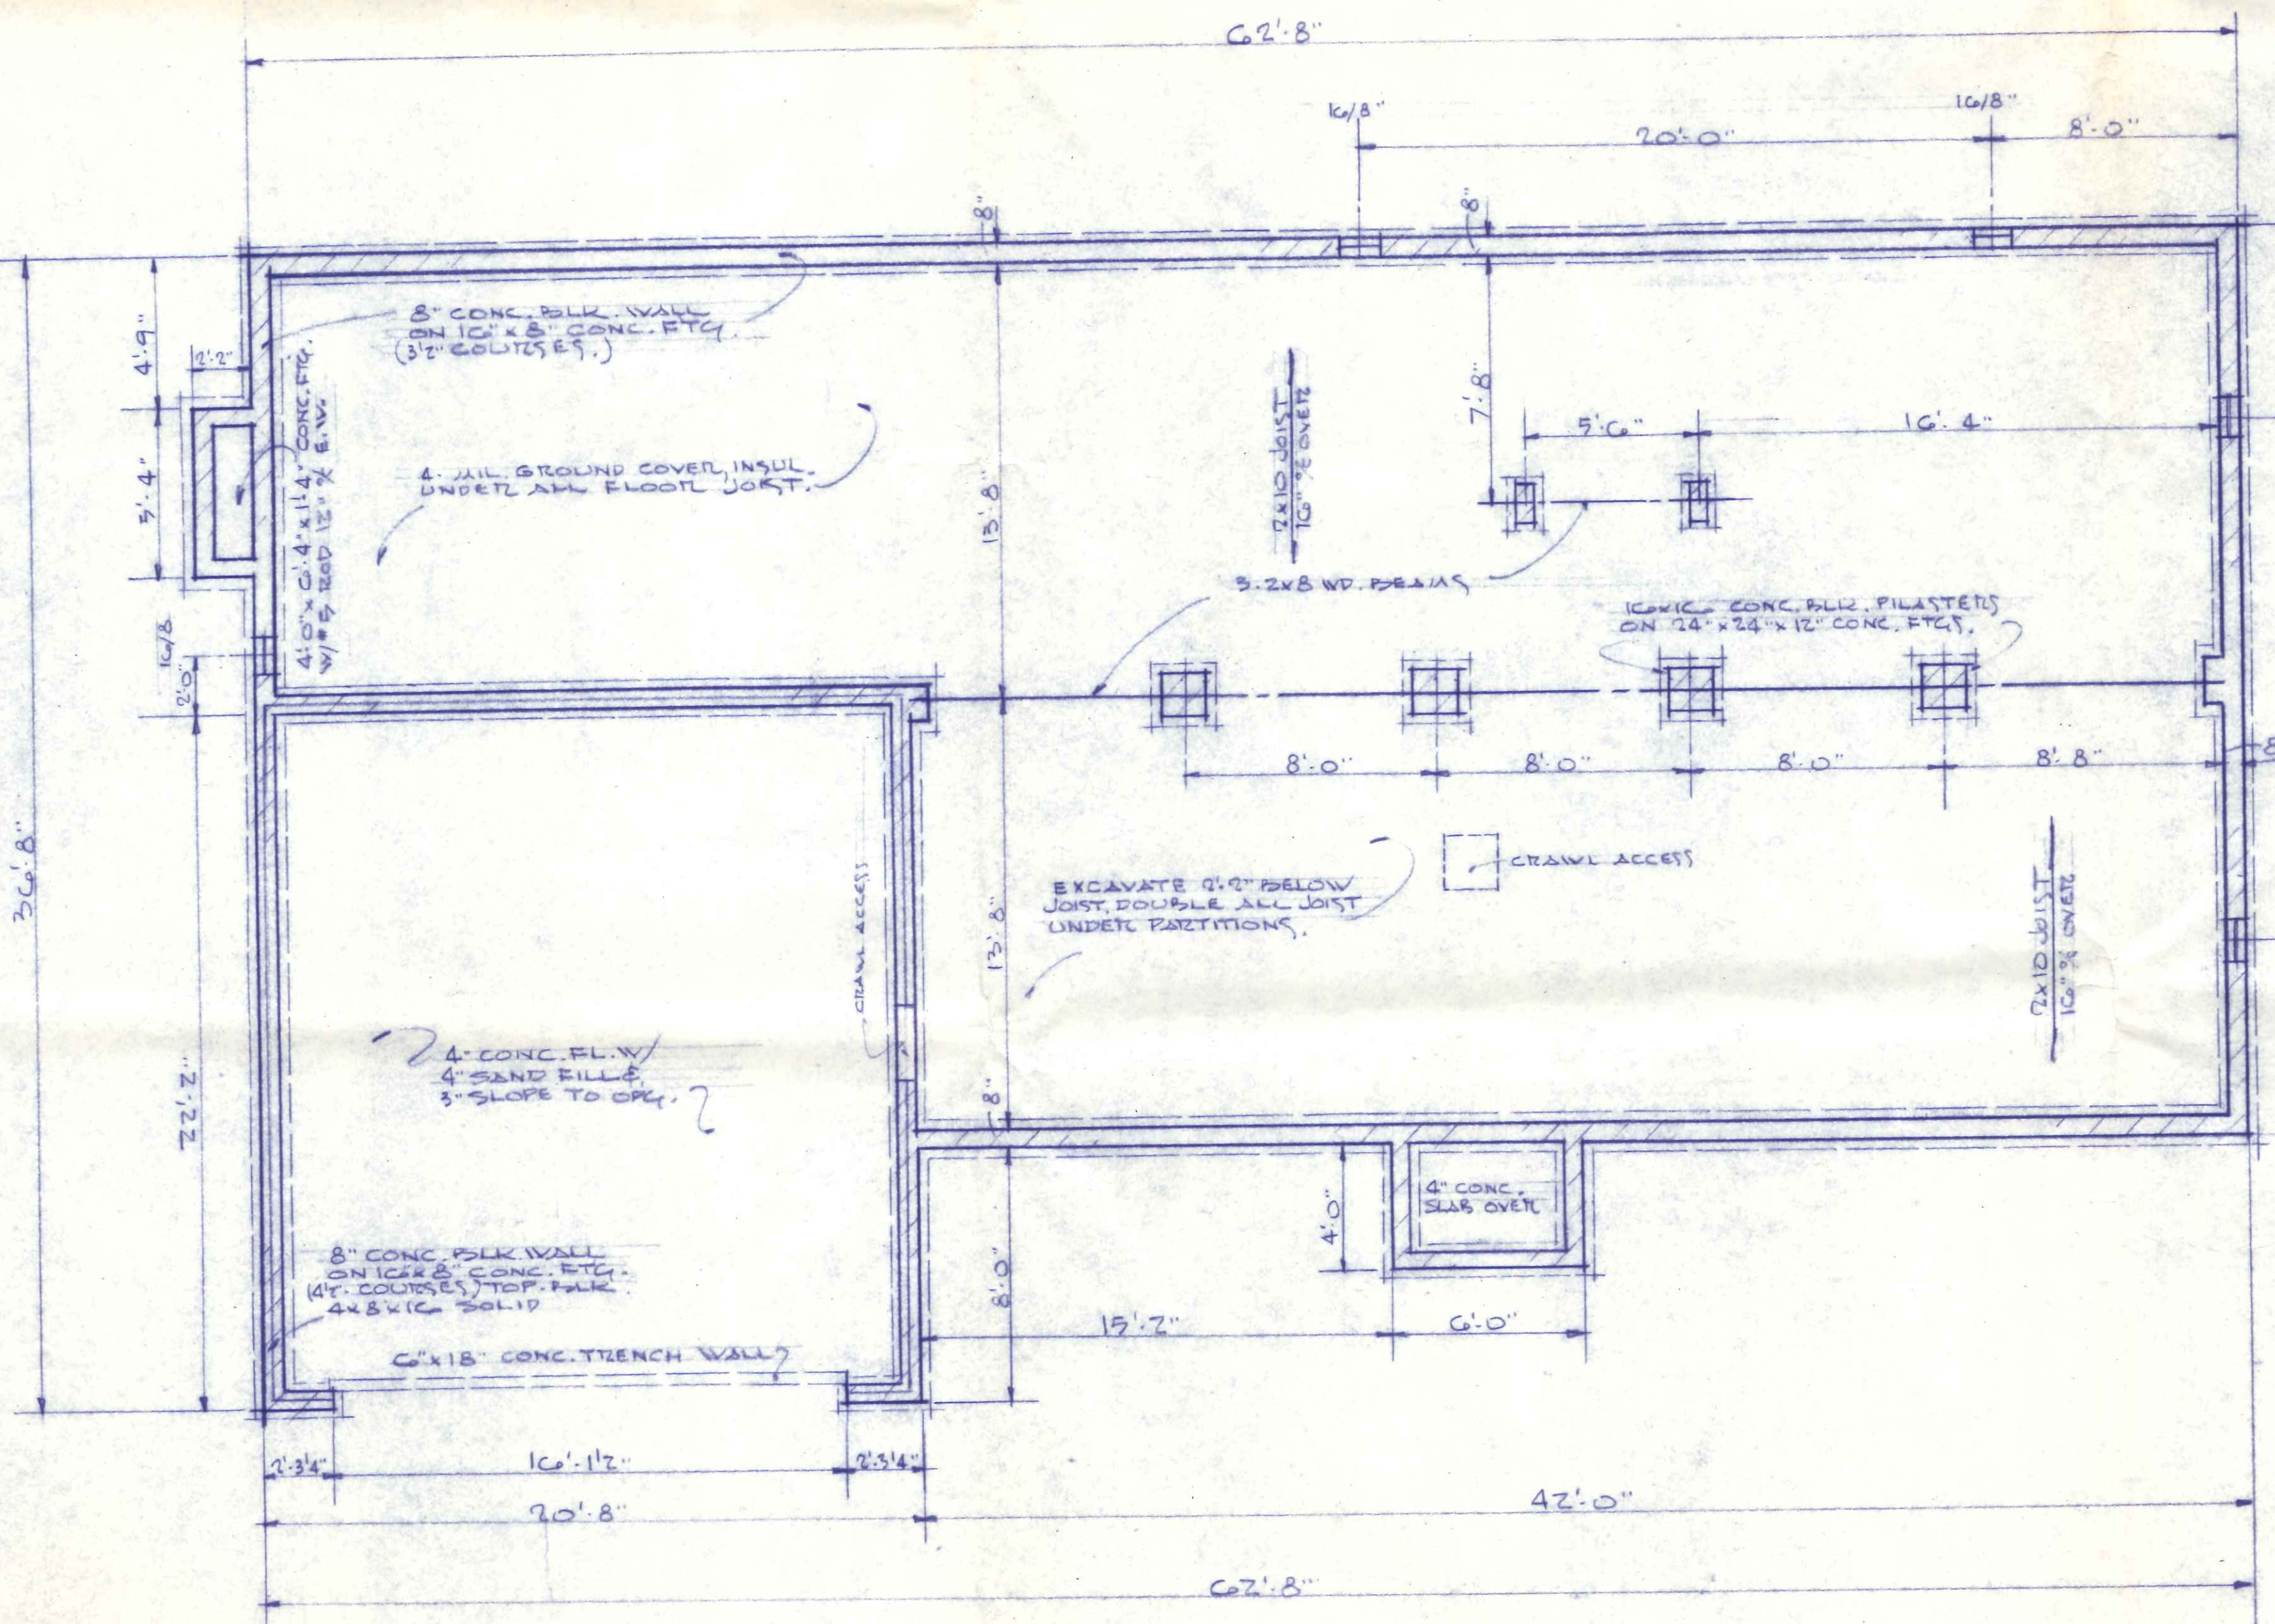


FOUNDATION PLAN SCALE 1/4" = 1'-0"

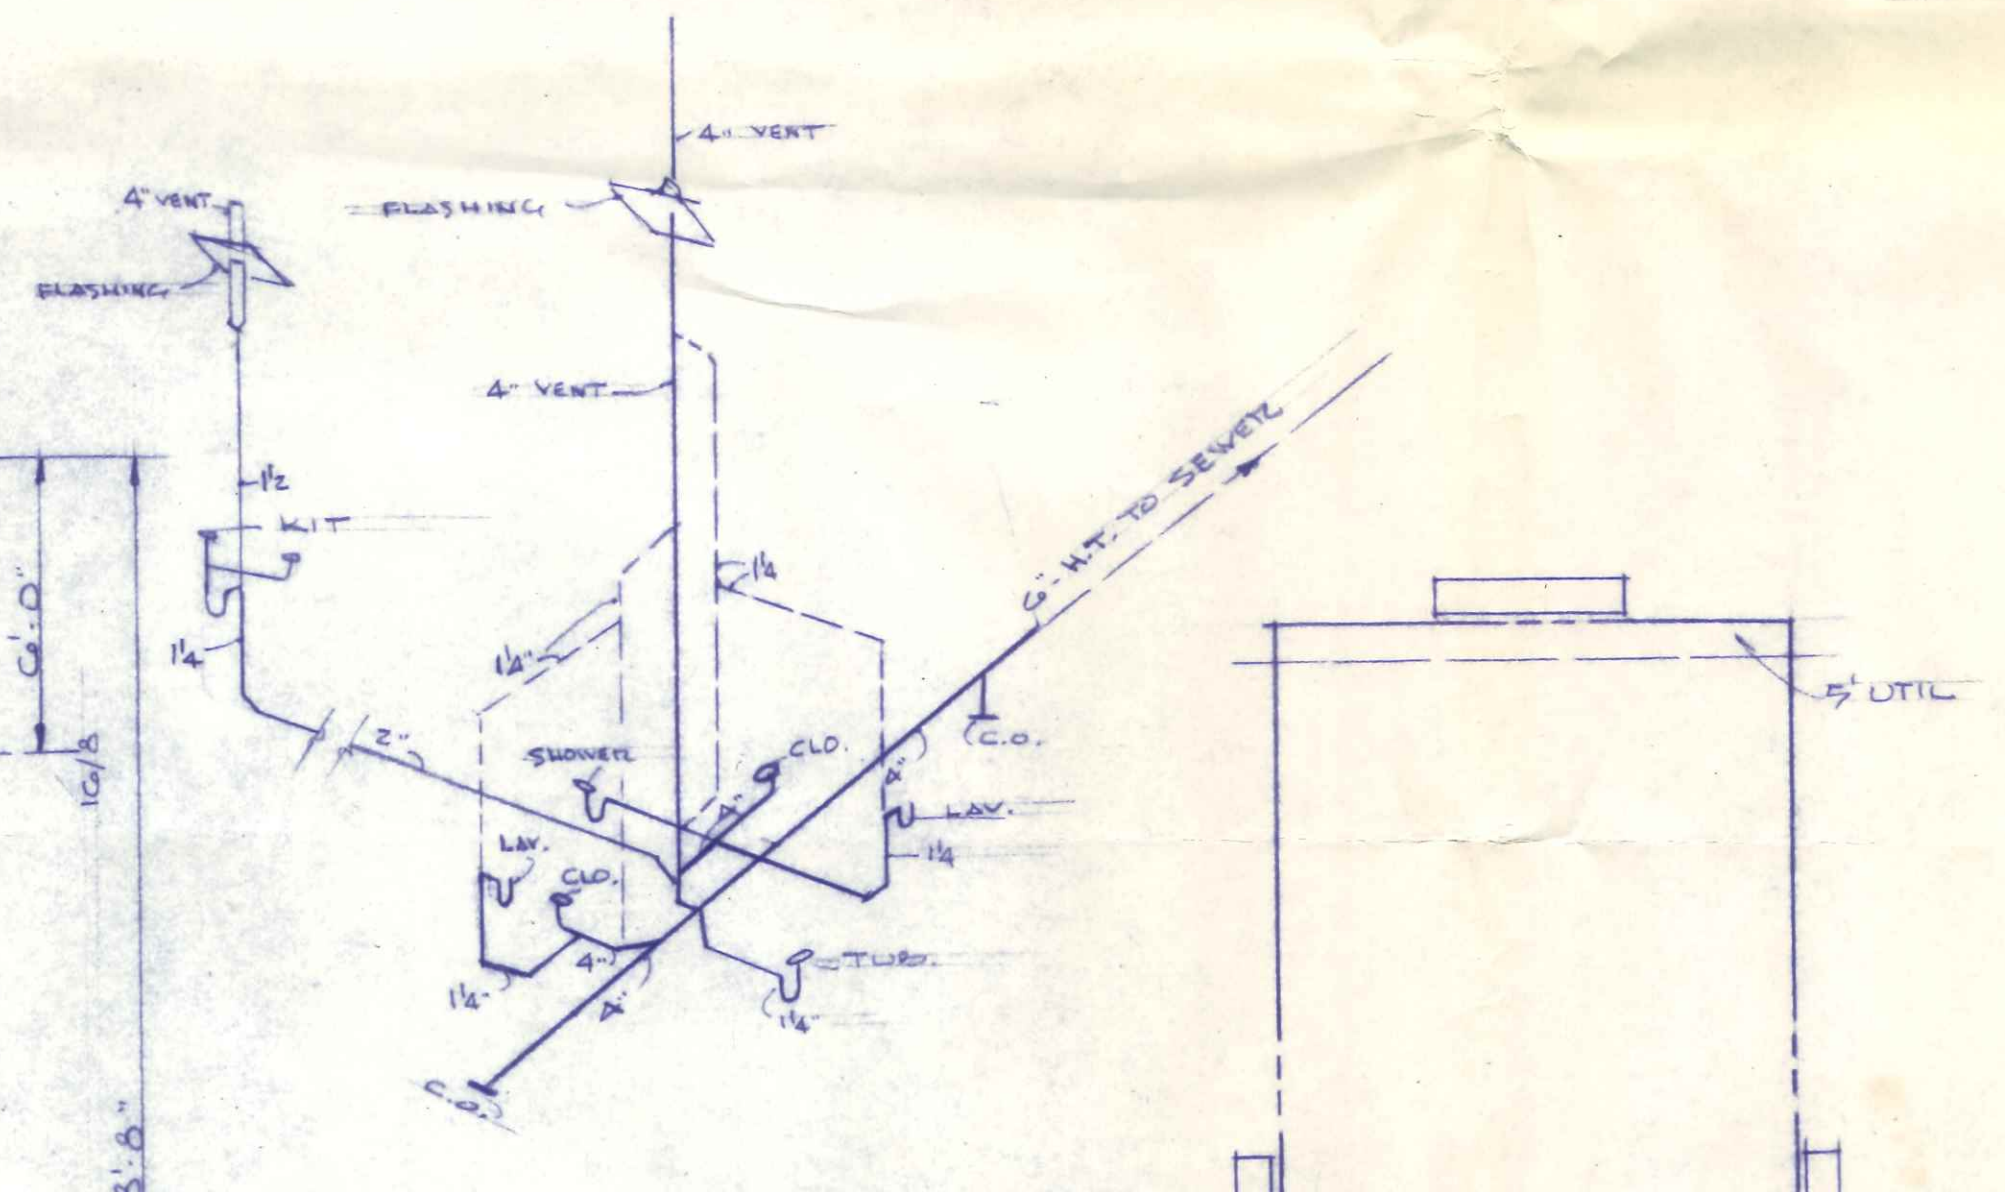

PLUMBING ISOMETRIC NO. SCALE

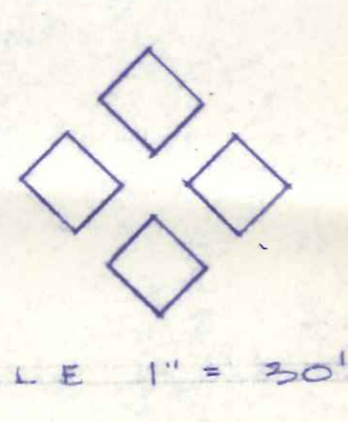

SCALE 1" = 30'-0"

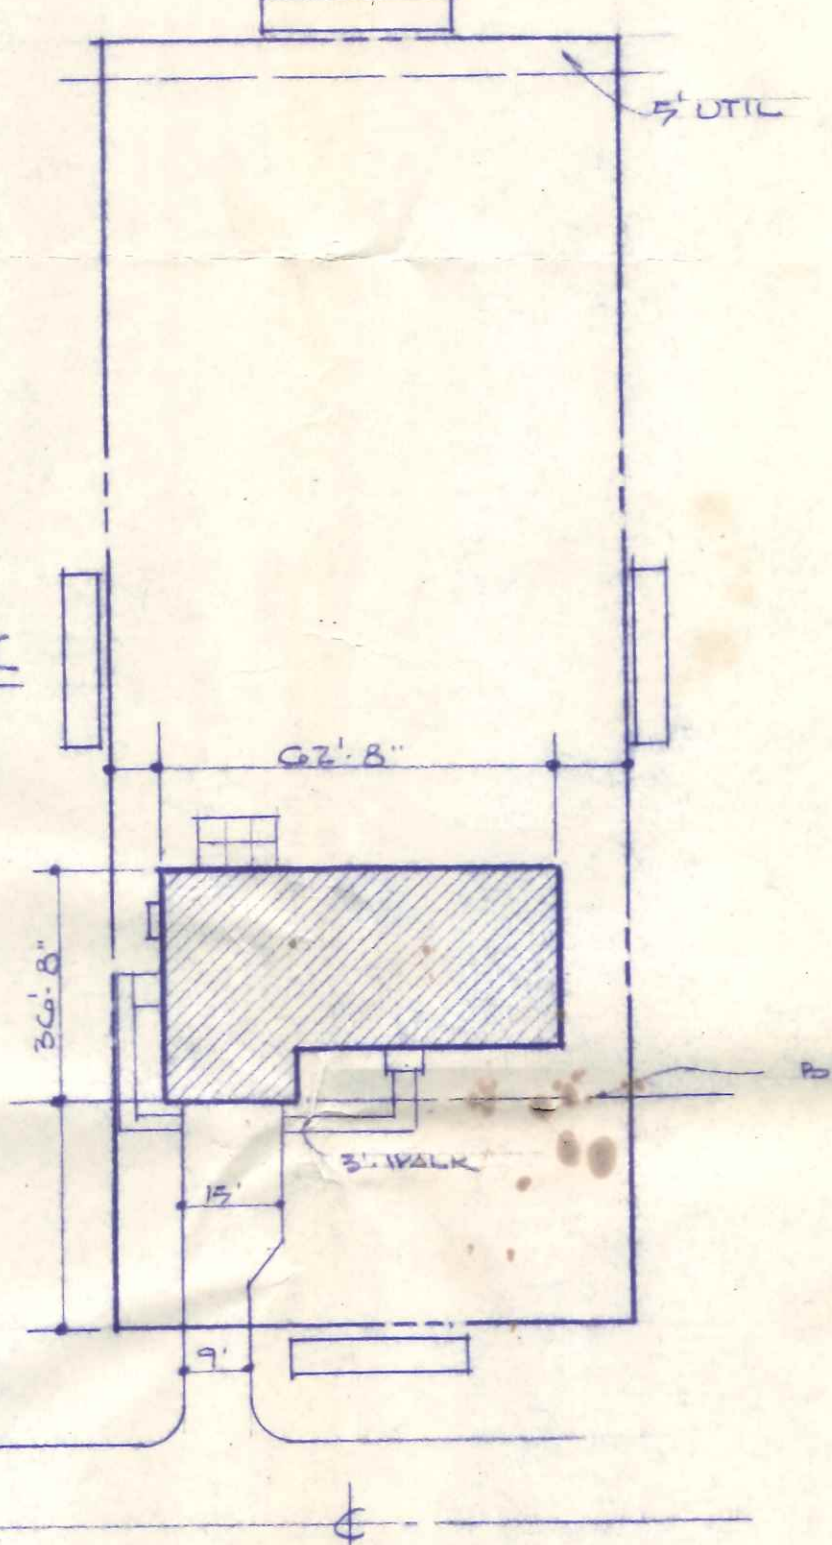

STREET
SUBDIV.
PLAT
LOT #


CITY OF NAPOLEON
BUILDING DEPT.
Plan Approval
THAL
5/19/75
5/30/75
5-6-76




B L U E R I D G E H O M E S

COMM. NO.	DATE	SHEET OF SHEETS
2777	5-19-75 5-30-75 5-6-76	2 2


nelson e. THAL
architect
2525 N. REYNOLDS RD., TOLEDO, OHIO 43615 PHONE 531-5411

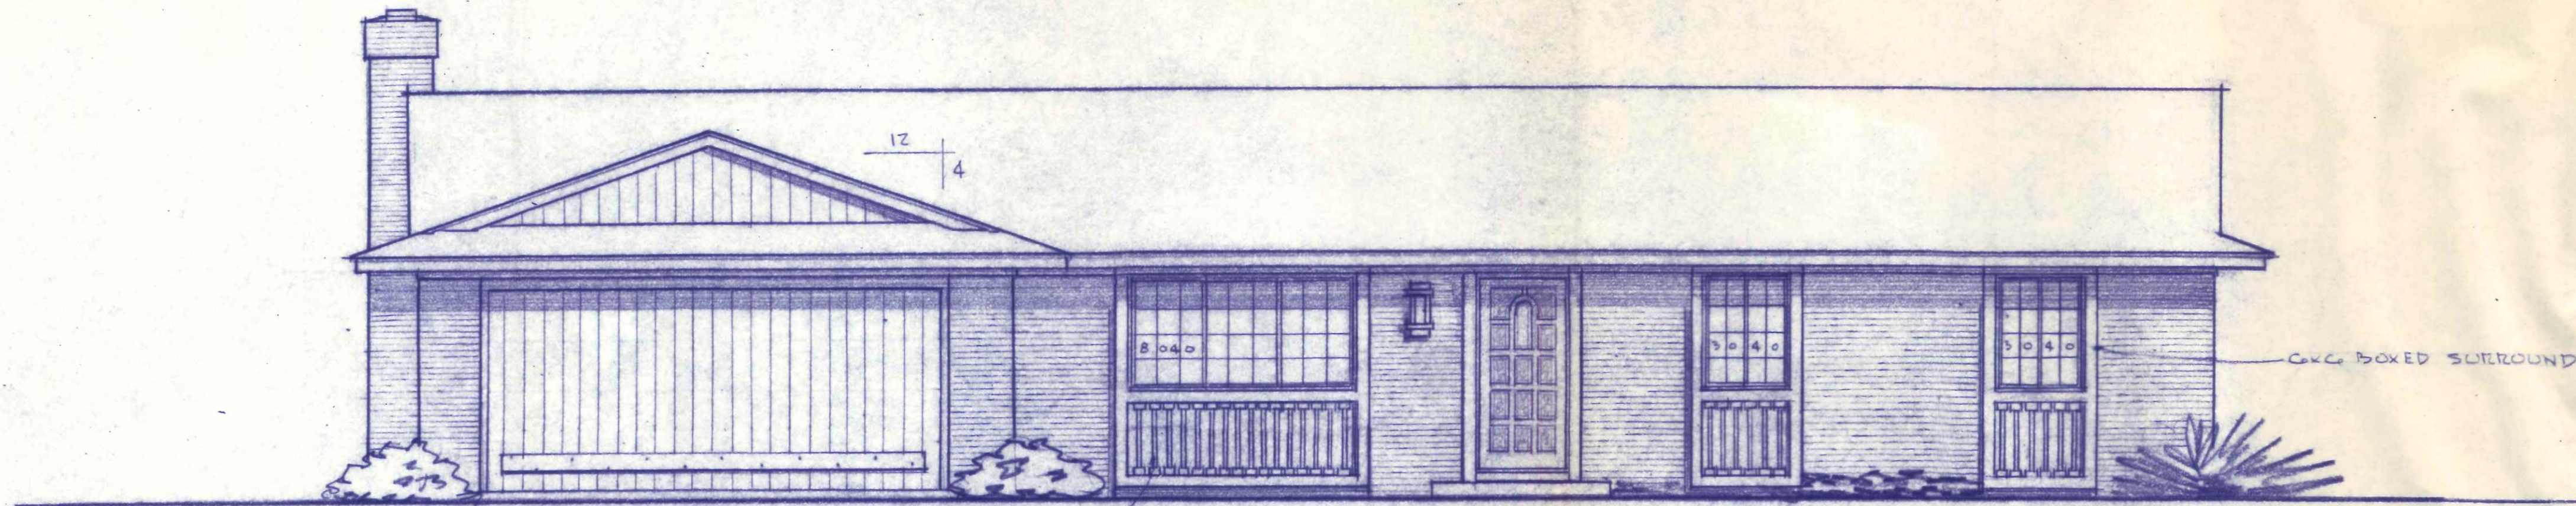

A L T E R N A T E E L E V A T I O N - " A "

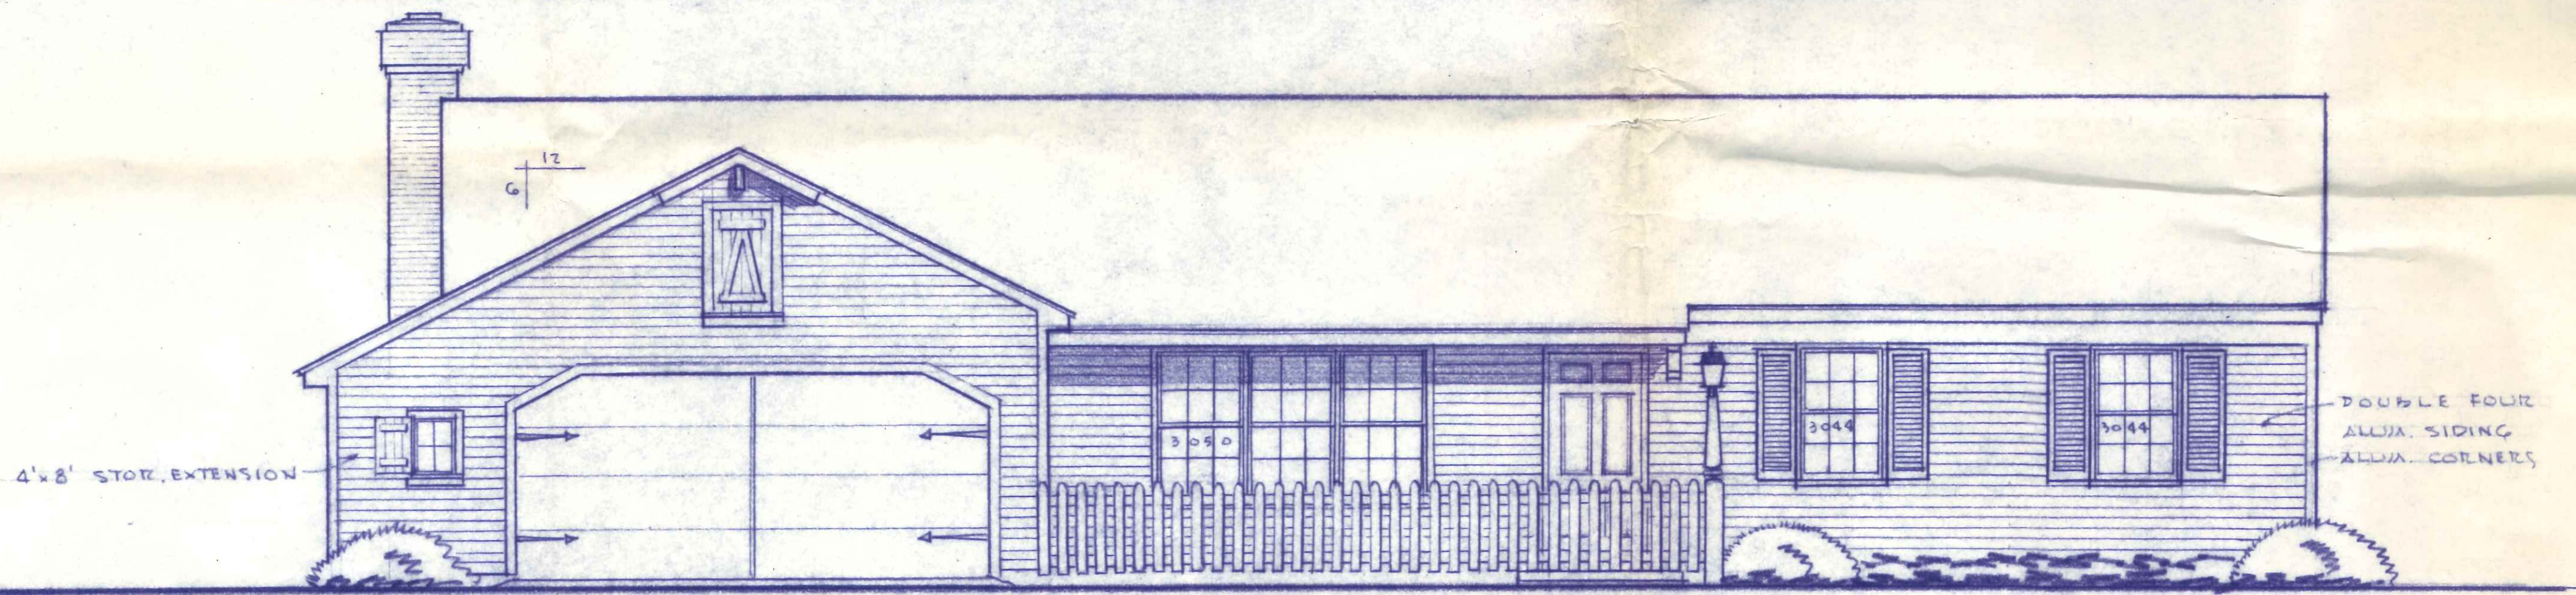

A L T E R N A T E E L E V A T I O N - " B "

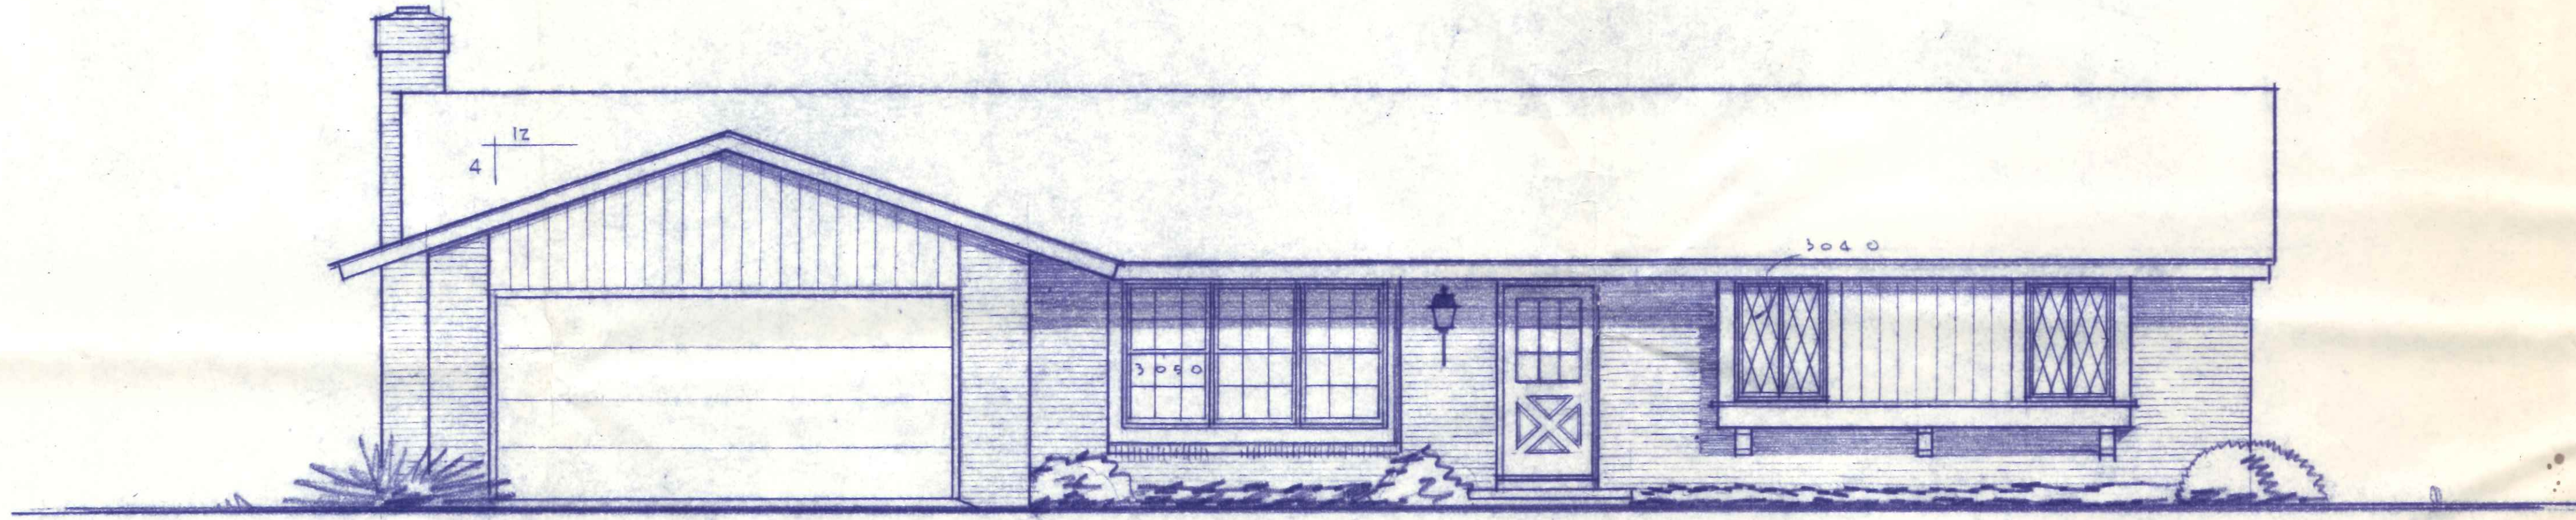

A L T E R N A T E E L E V A T I O N - " C "

S C A L E 1/4" = 1'-0"

CITY OF NAPOLEON
BUILDING DEPT.
Plan Approval
By *TH* Date *5/1/76*



A L T E R N A T E E L E V A T I O N

B L U E R I D G E H O M E S

COMM. NO.	DATE	SHEET OF SHEETS	
2777	2.17.76 3.6.76	3	3

nelson e. THAL
OHIO NO. 1081
2525 N. REYNOLDS RD., TOLEDO, OHIO 43615