

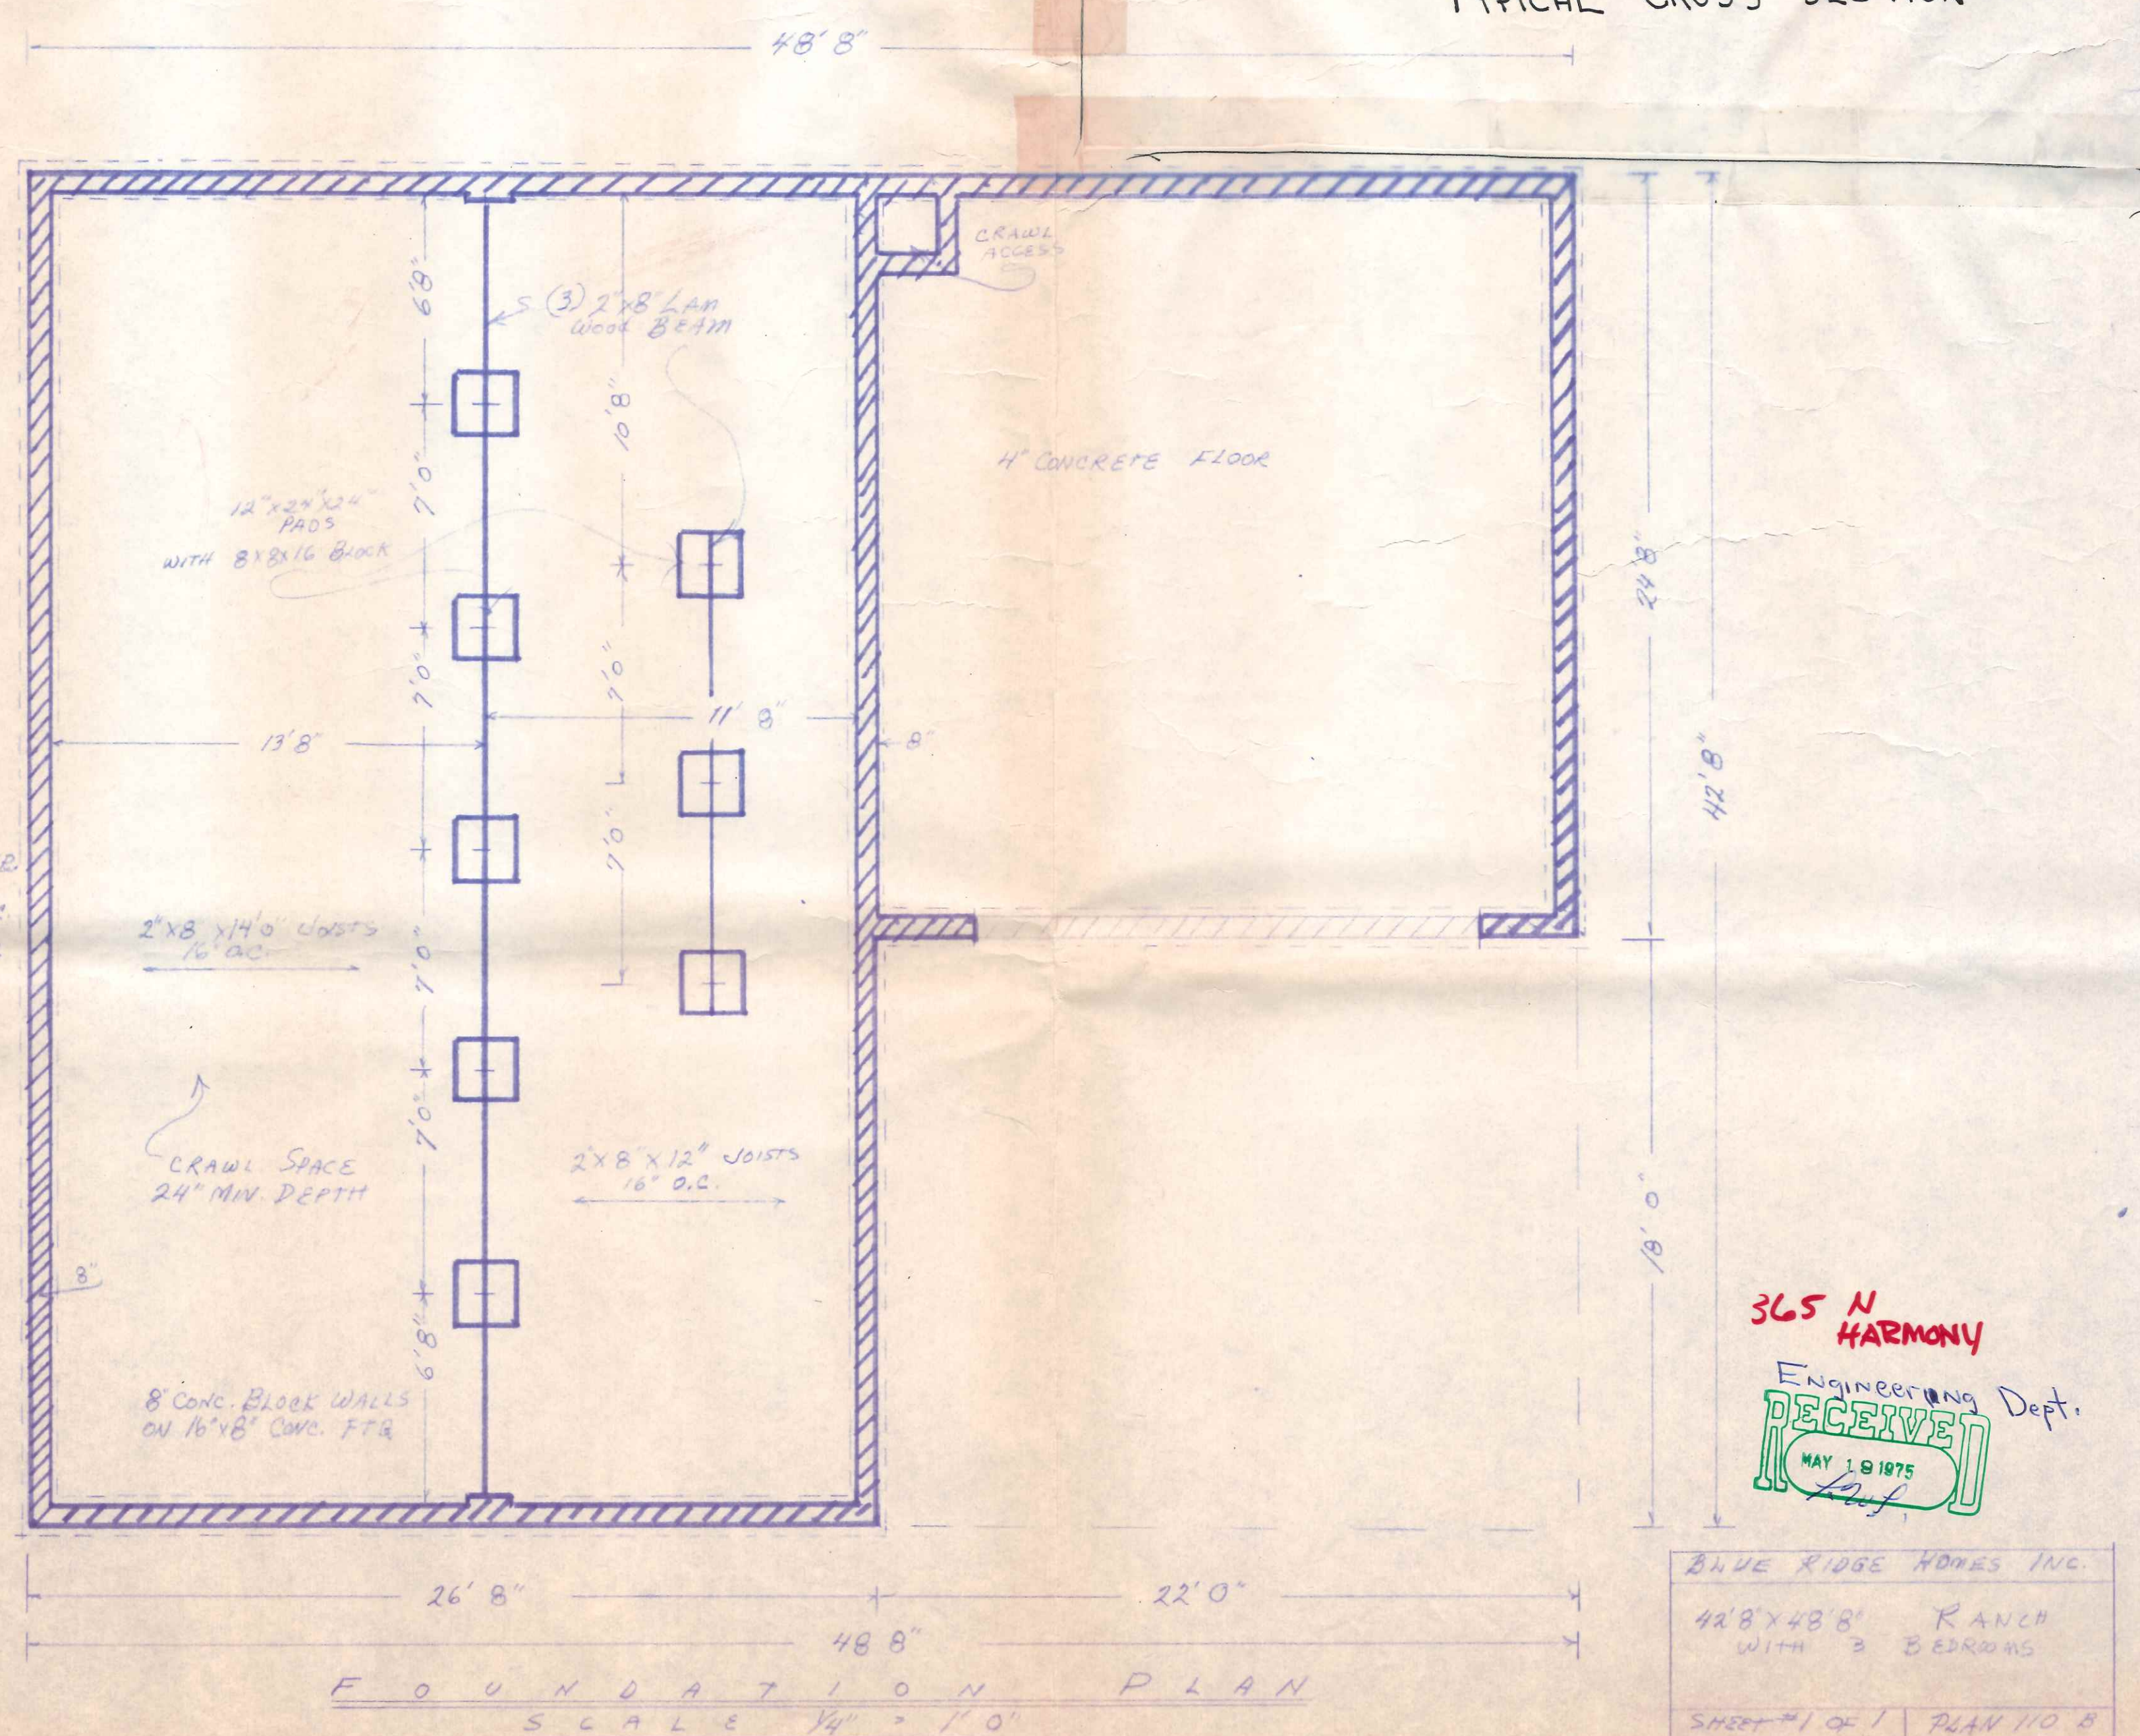


TYPICAL CROSS SECTION

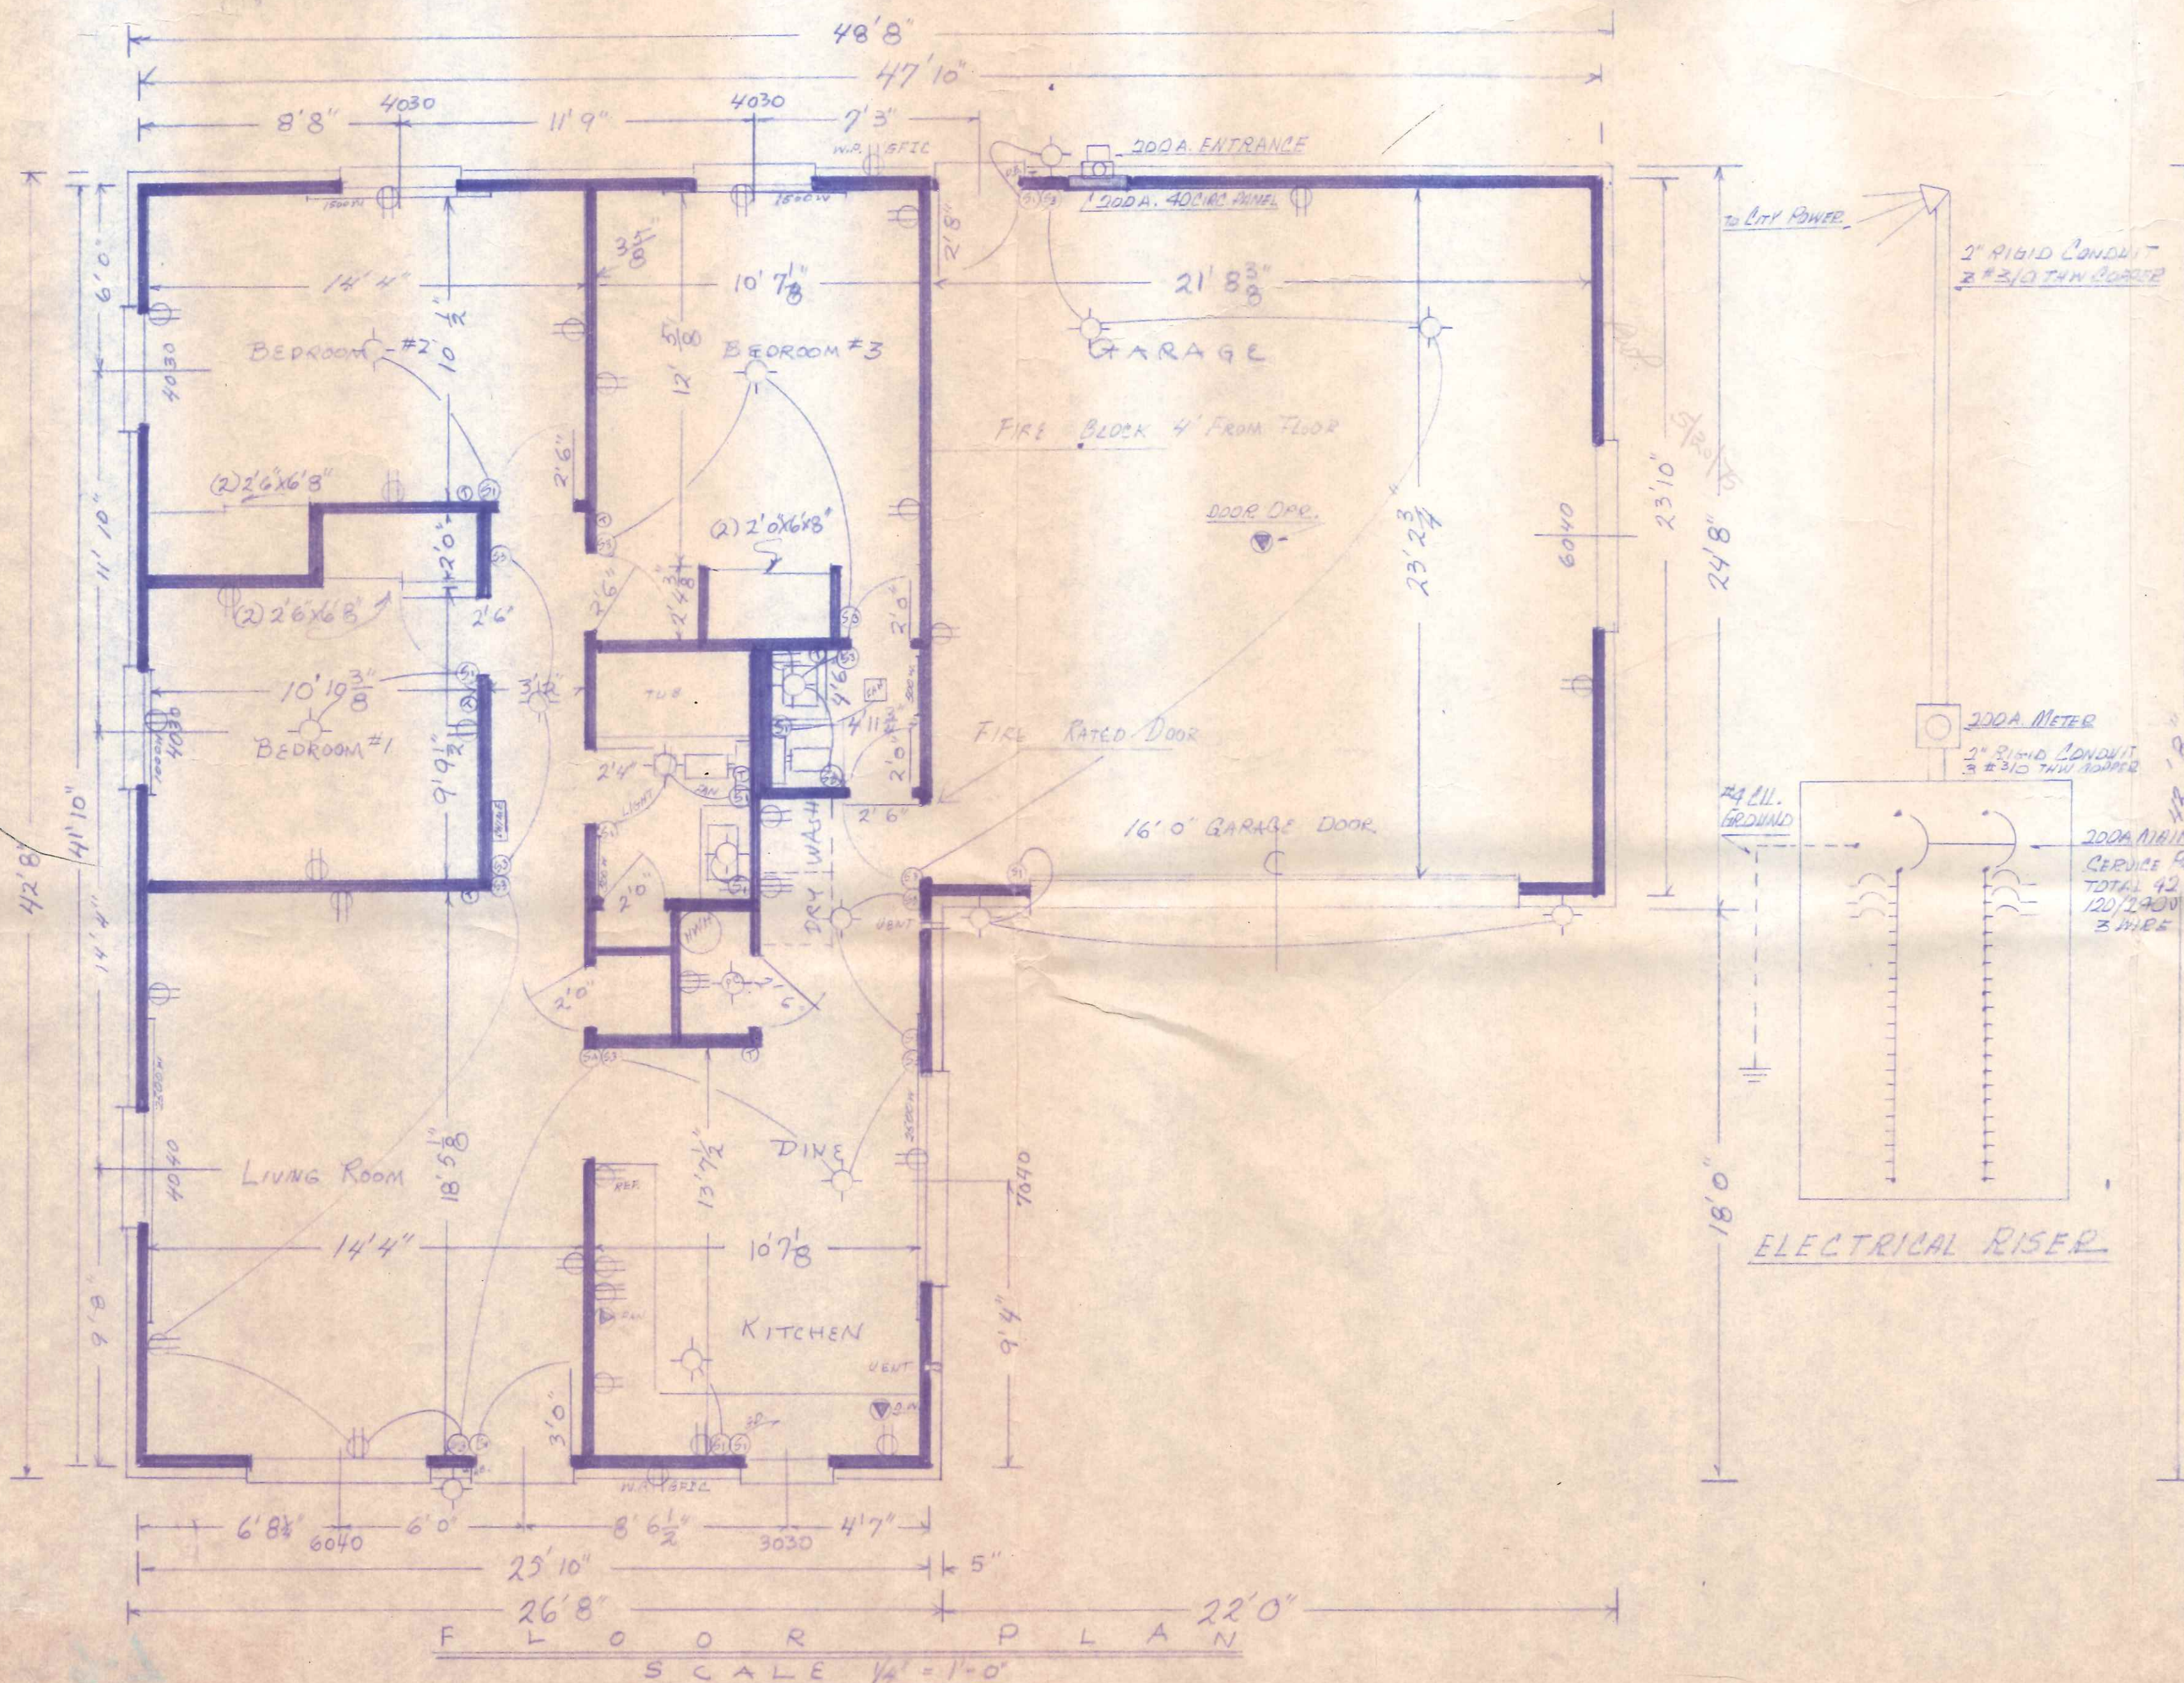


365 N HARMONY
 ENGINEERING Dept.
RECEIVED
 MAY 18 1975

BLUE RIDGE HOMES INC.
 48'8" x 48'8" RANCH
 WITH 3 BEDROOMS
 SHEET #1 OF 1 PLAN 110 B

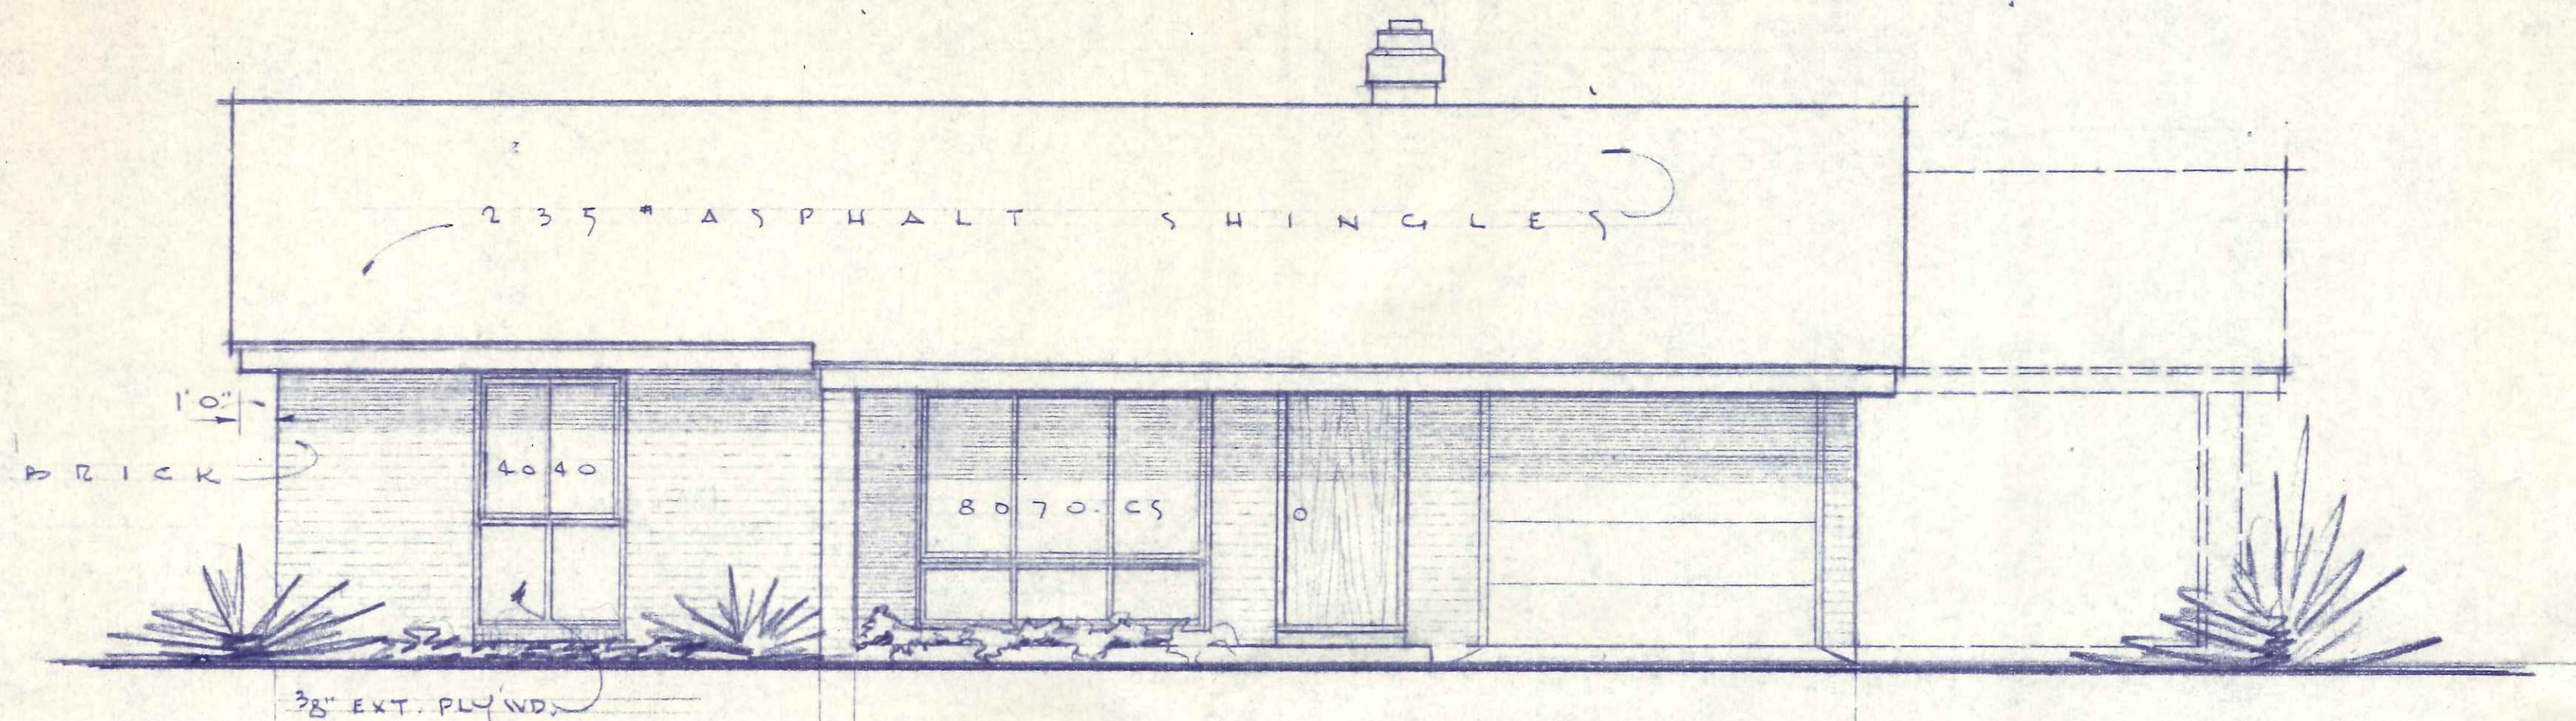


F R O N T E L E V A T I O N "A"


S C A L E 1/4" = 1'-0"

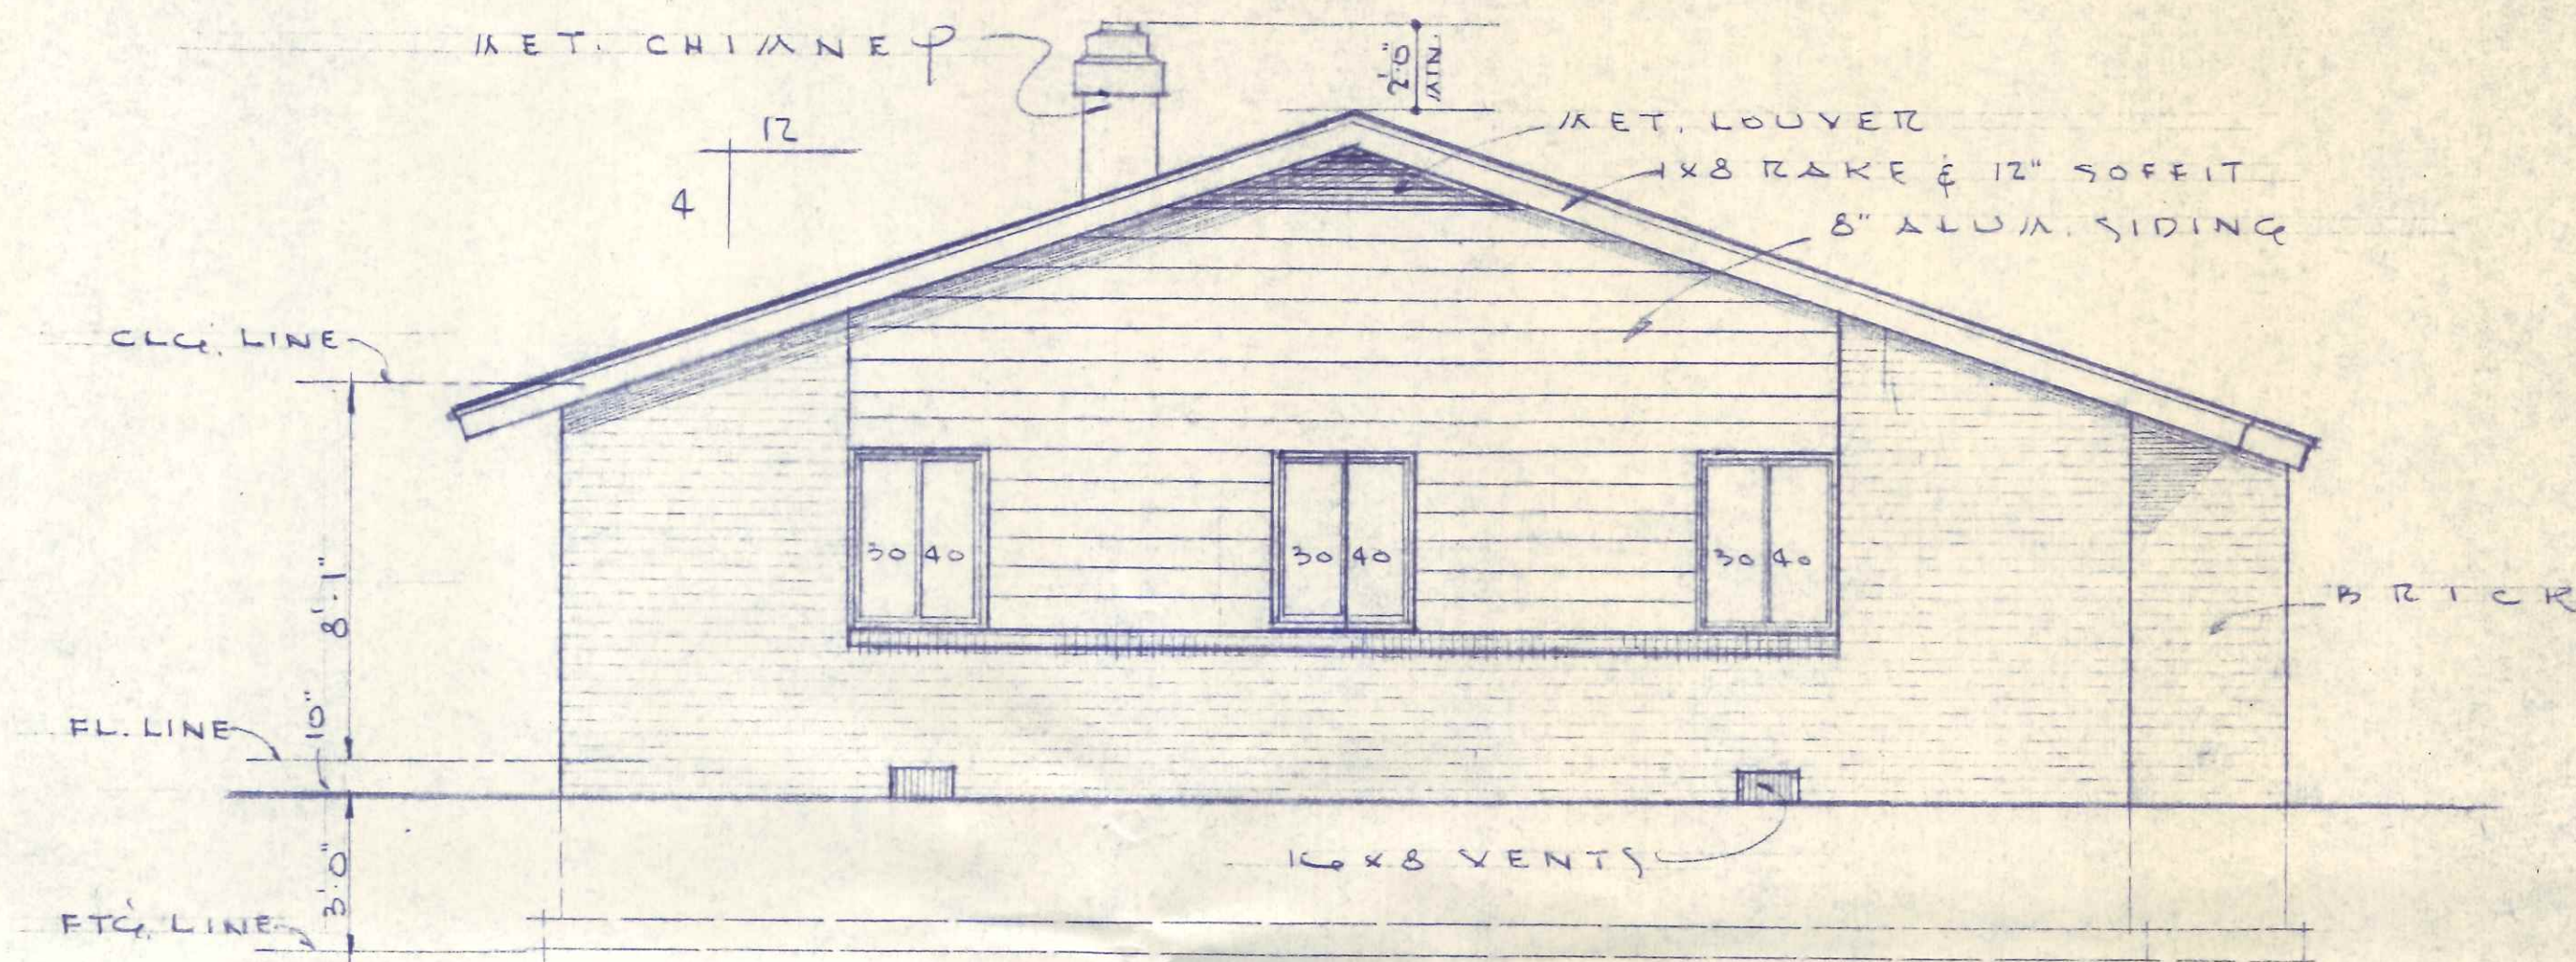


L E F T E L E V A T I O N

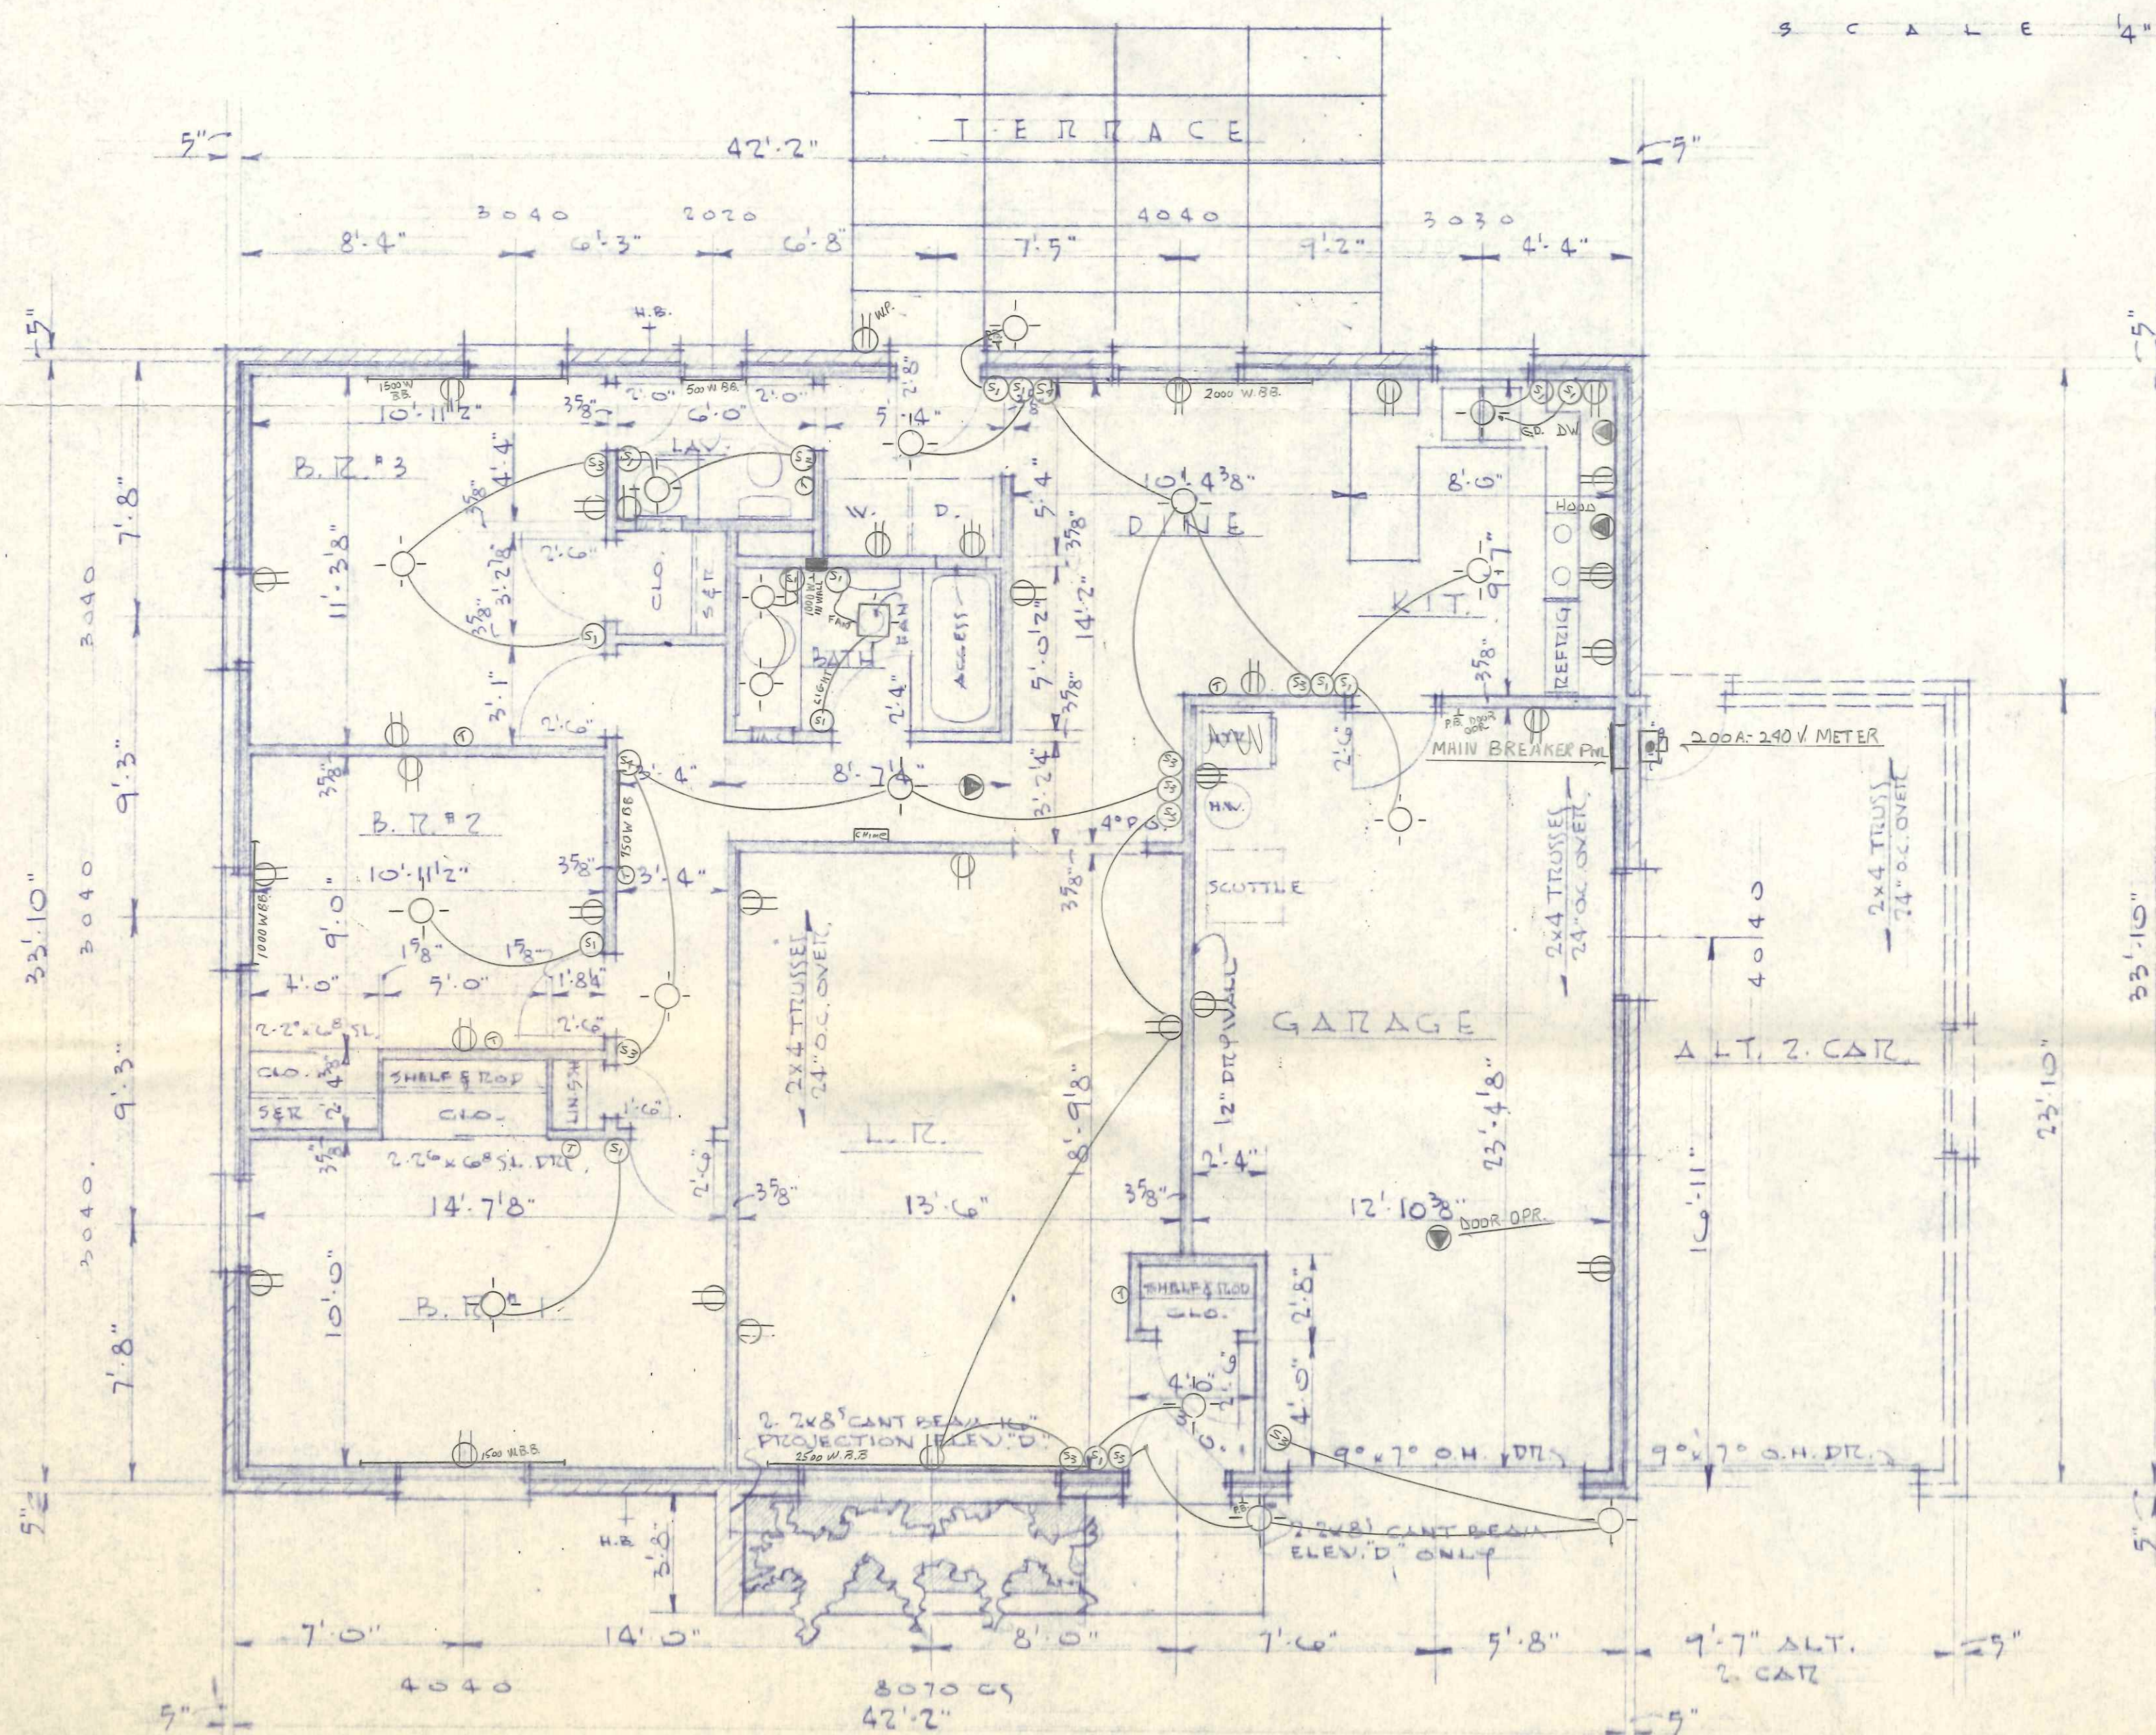

F L O O R P L A N

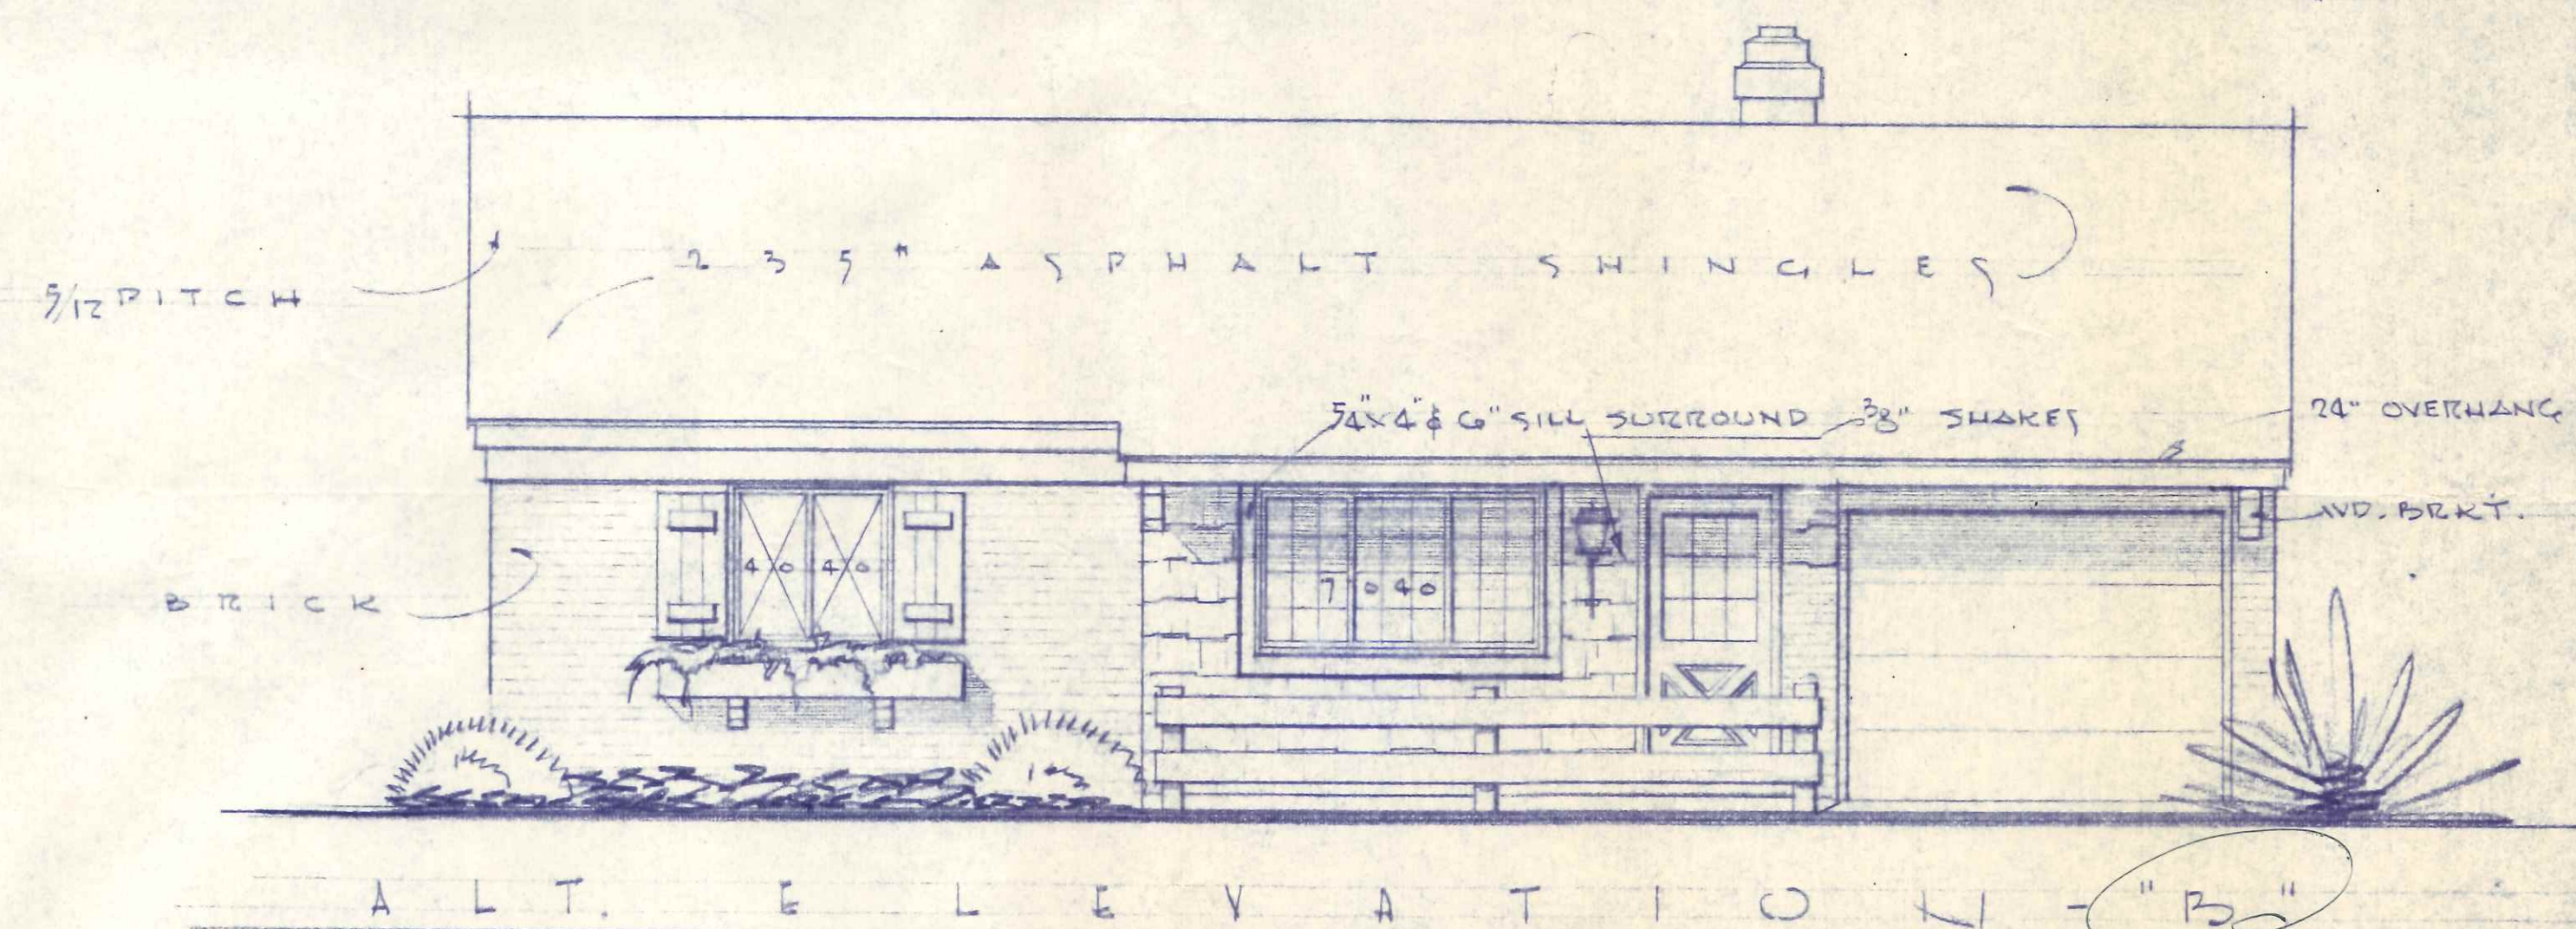

A L T. E L E V A T I O N "B"

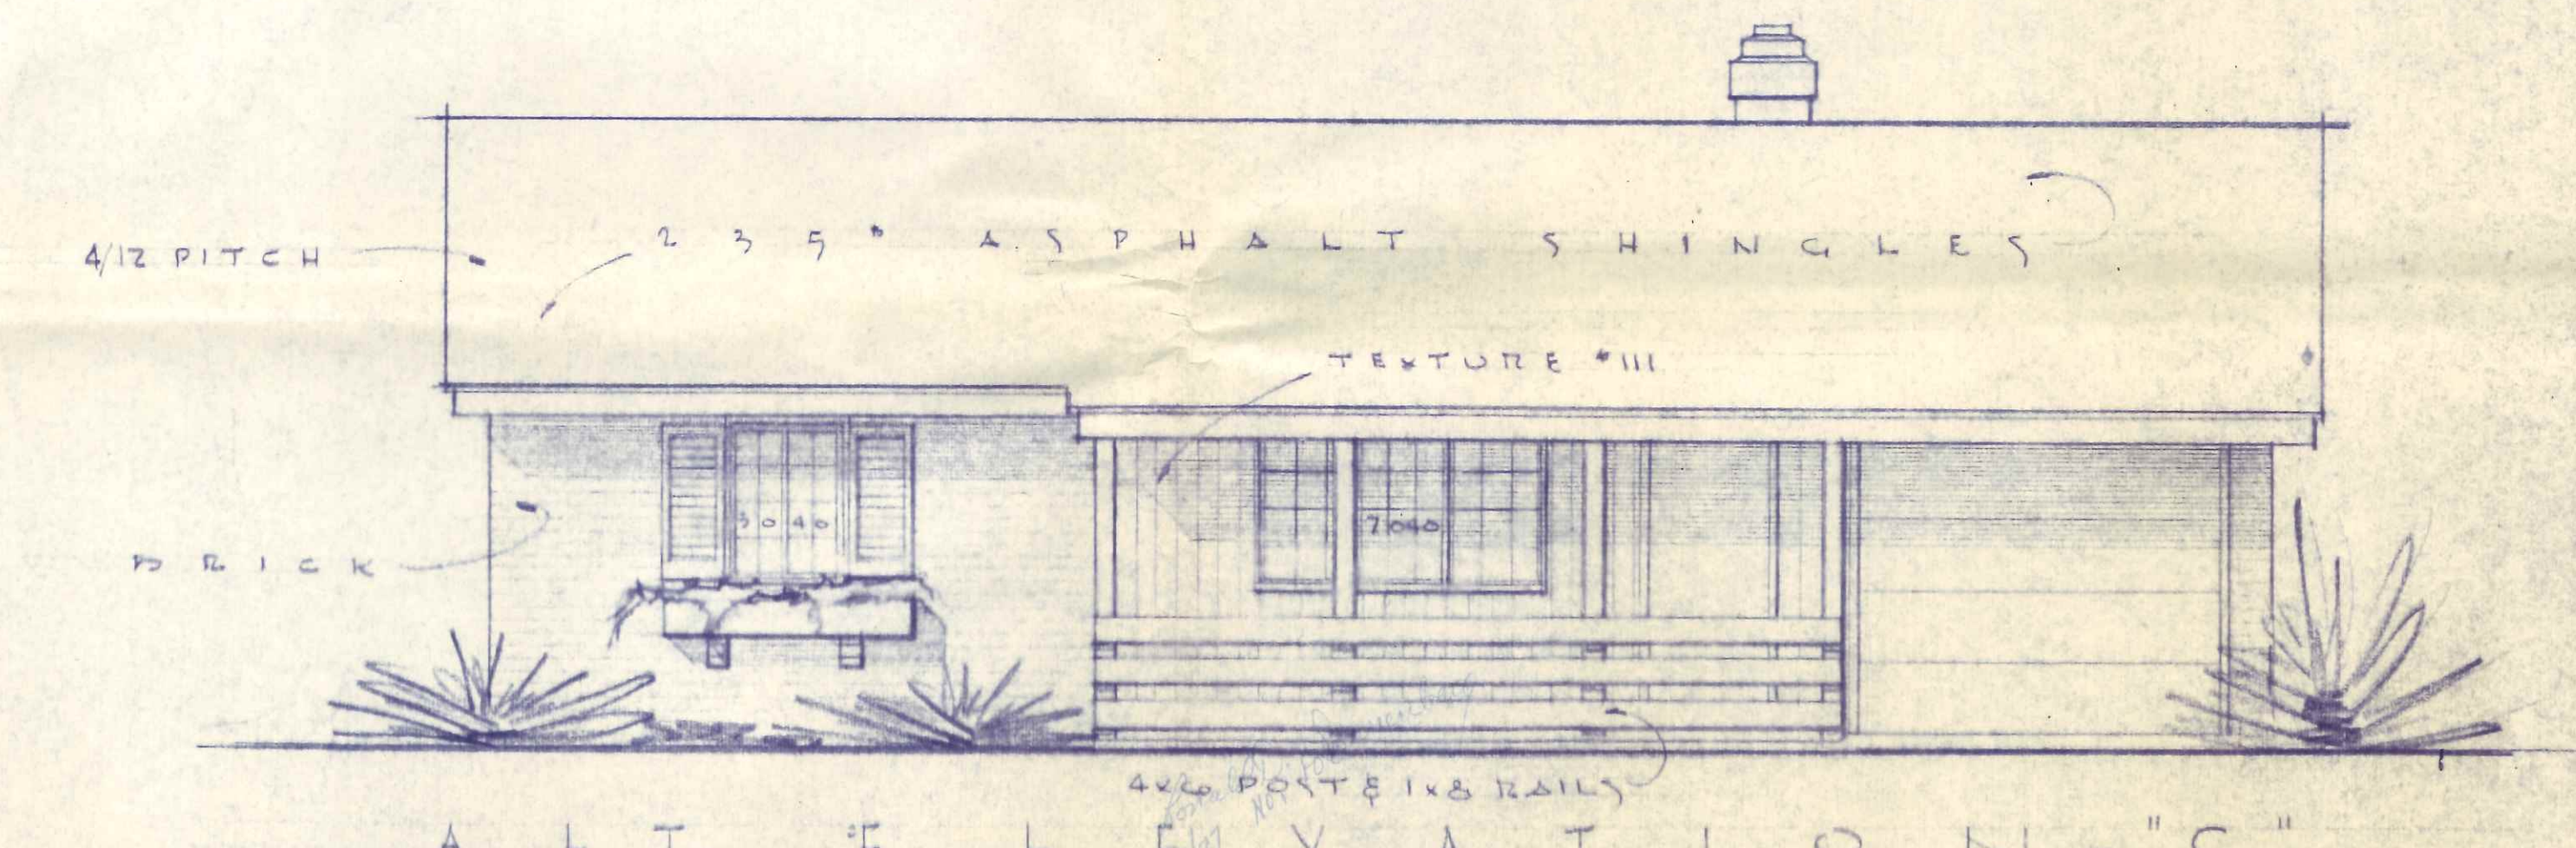

A L T. E L E V A T I O N "C"

HOUSE 1183.46#
 GARAGE 306.92#
 ALT. 2. CATZ 353.52#

365 N. Harmony
 CITY OF NAPOLEON BUILDING DEPT.
 Plan Approval
 By *[Signature]* Date 4/26/77
 WITH ADDENDUM
 RECEIVED
 APR 22 1977
 CITY OF NAPOLEON BUILDING DEPT.
 BY: *[Signature]* LOT # 41


5. POBIA ALT. 2. CATZ RANCH

BLUE RIDGE HOMES INC.

JIM SPEISER ELECTRIC
 R. R. 2 BOX 201
 PH. 599-1846 NAPOLEON, OHIO 43545


DATE 3-21-78 SHEET OF SHEETS
 SCALE 1/4" = 1'-0"
 JOB# 2075
 DRAWN BY E.H.
 CHECK BY

1 2

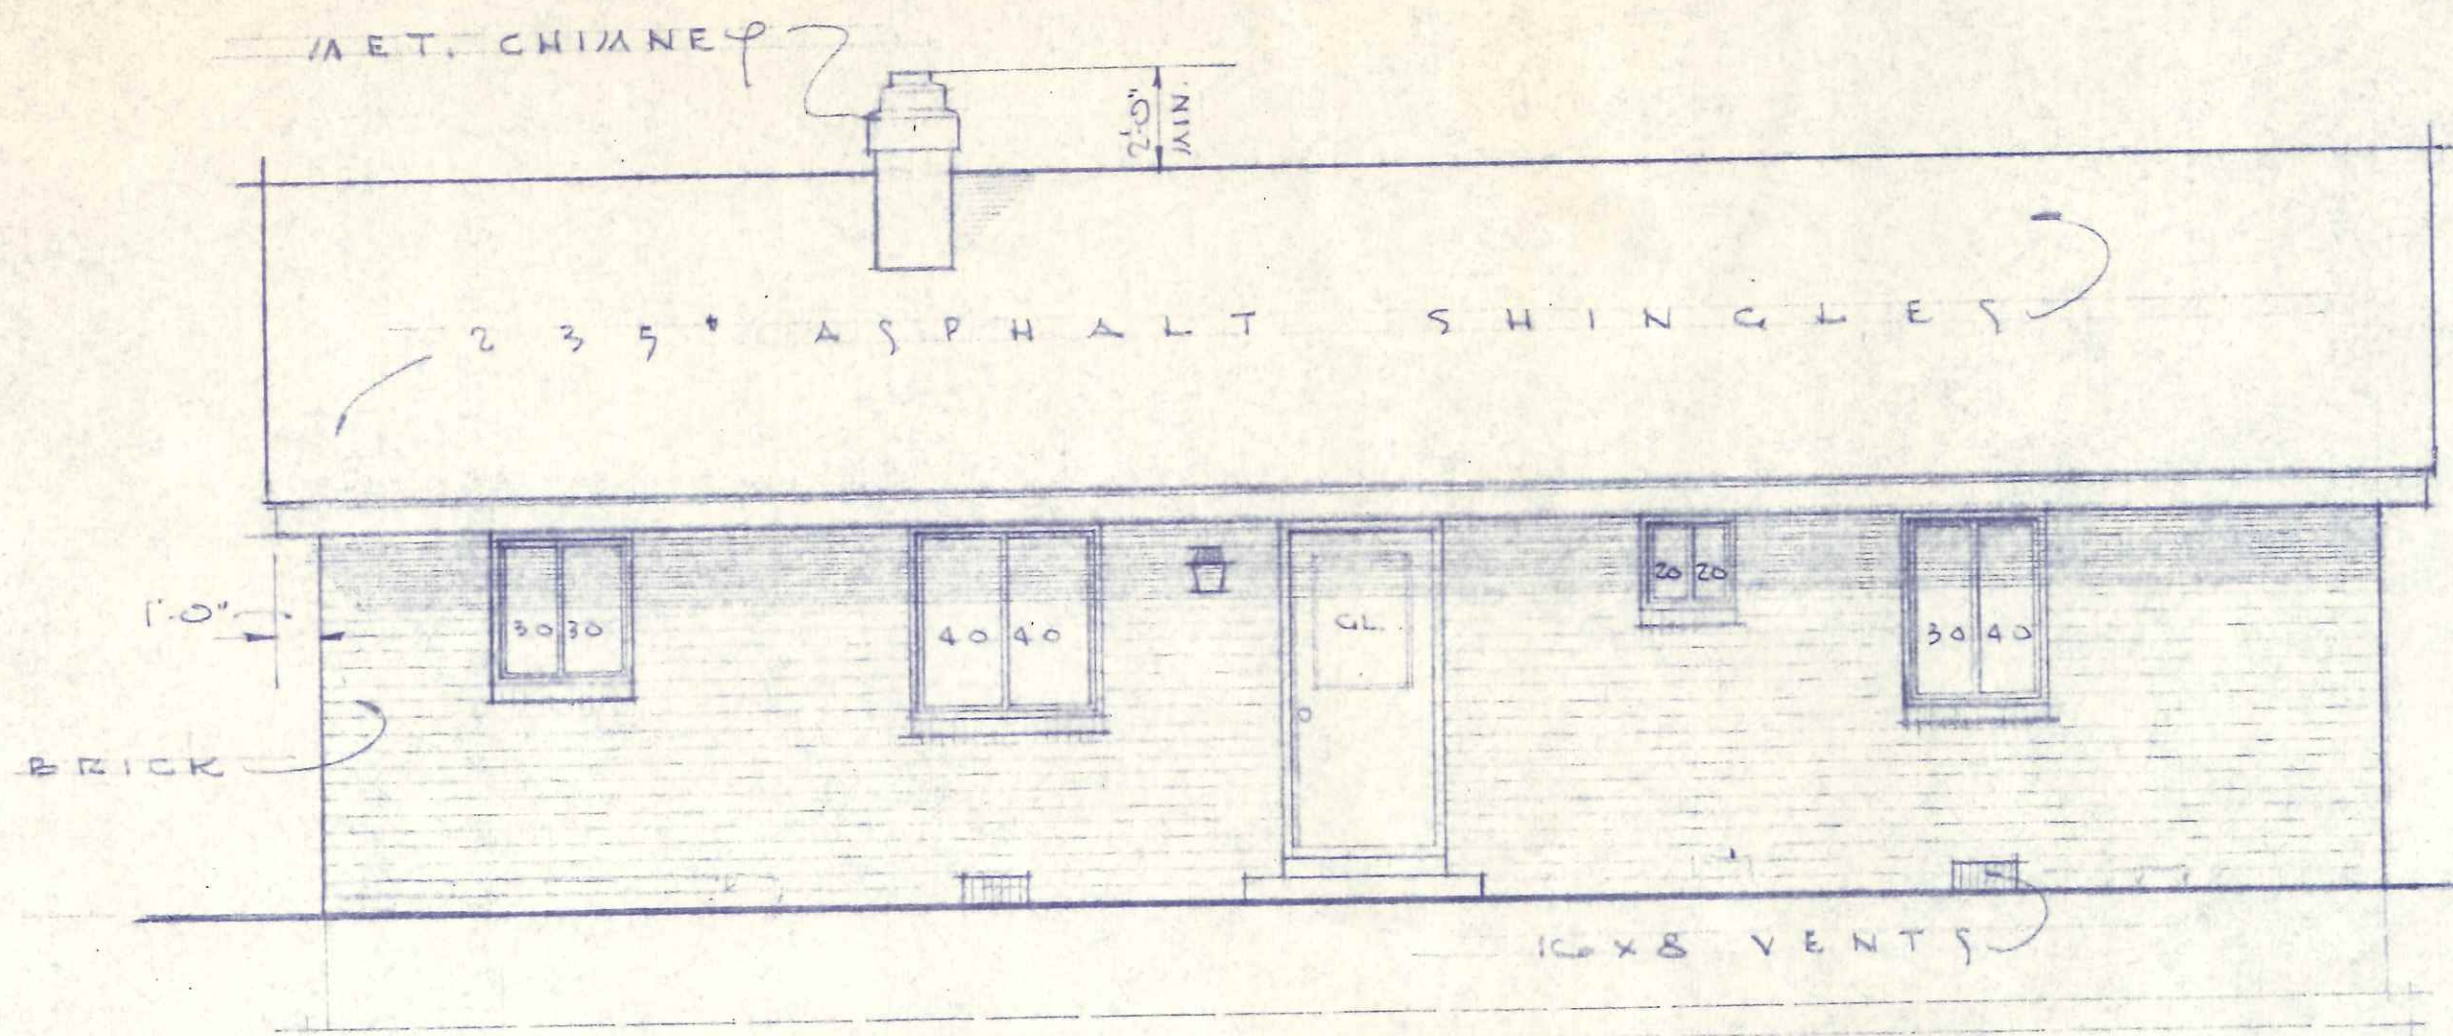


REAR ELEVATION


SCALE 4" = 1'-0"

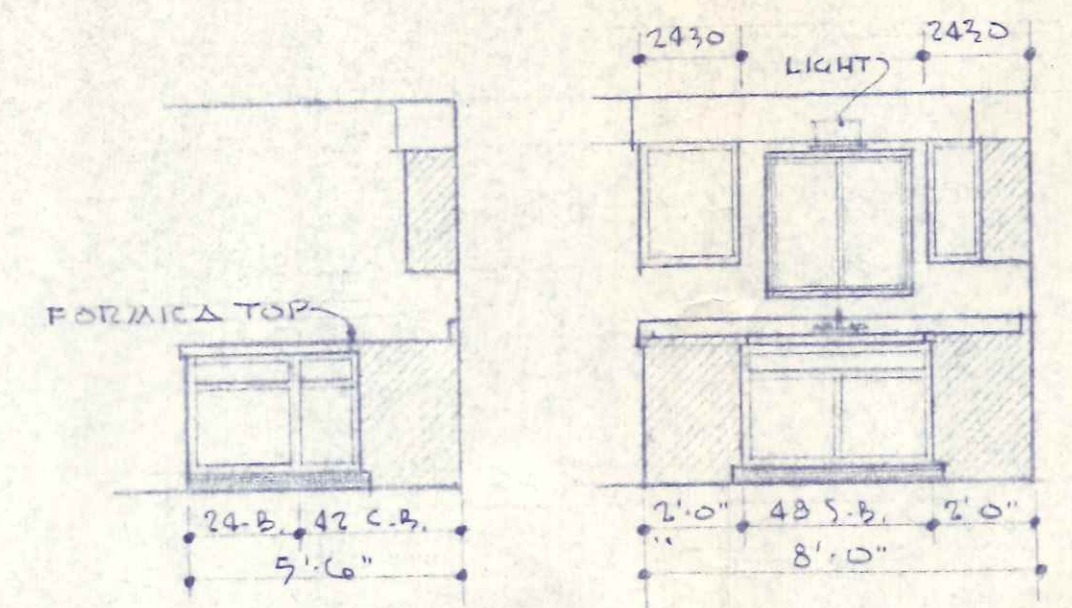


KIT. ELE.

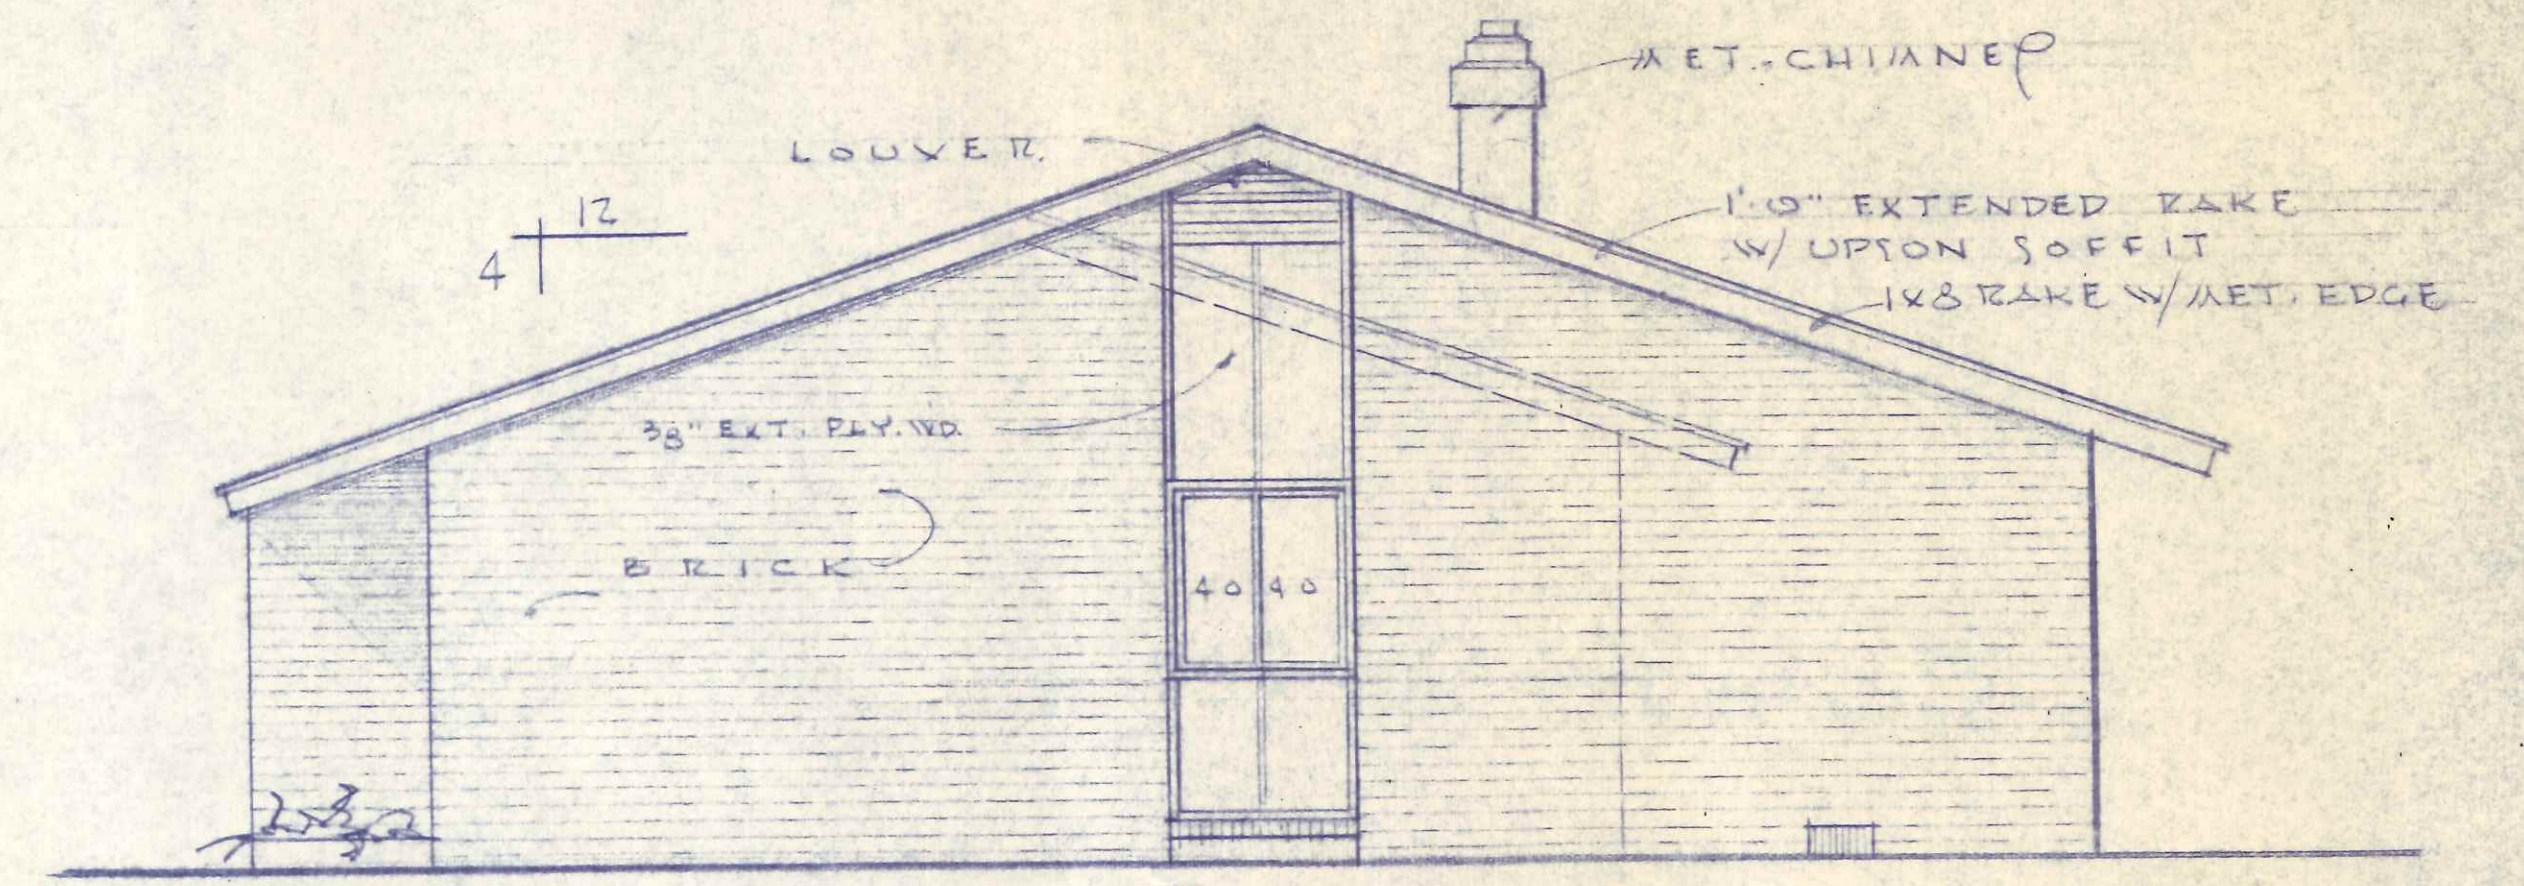


RIGHT ELEVATION

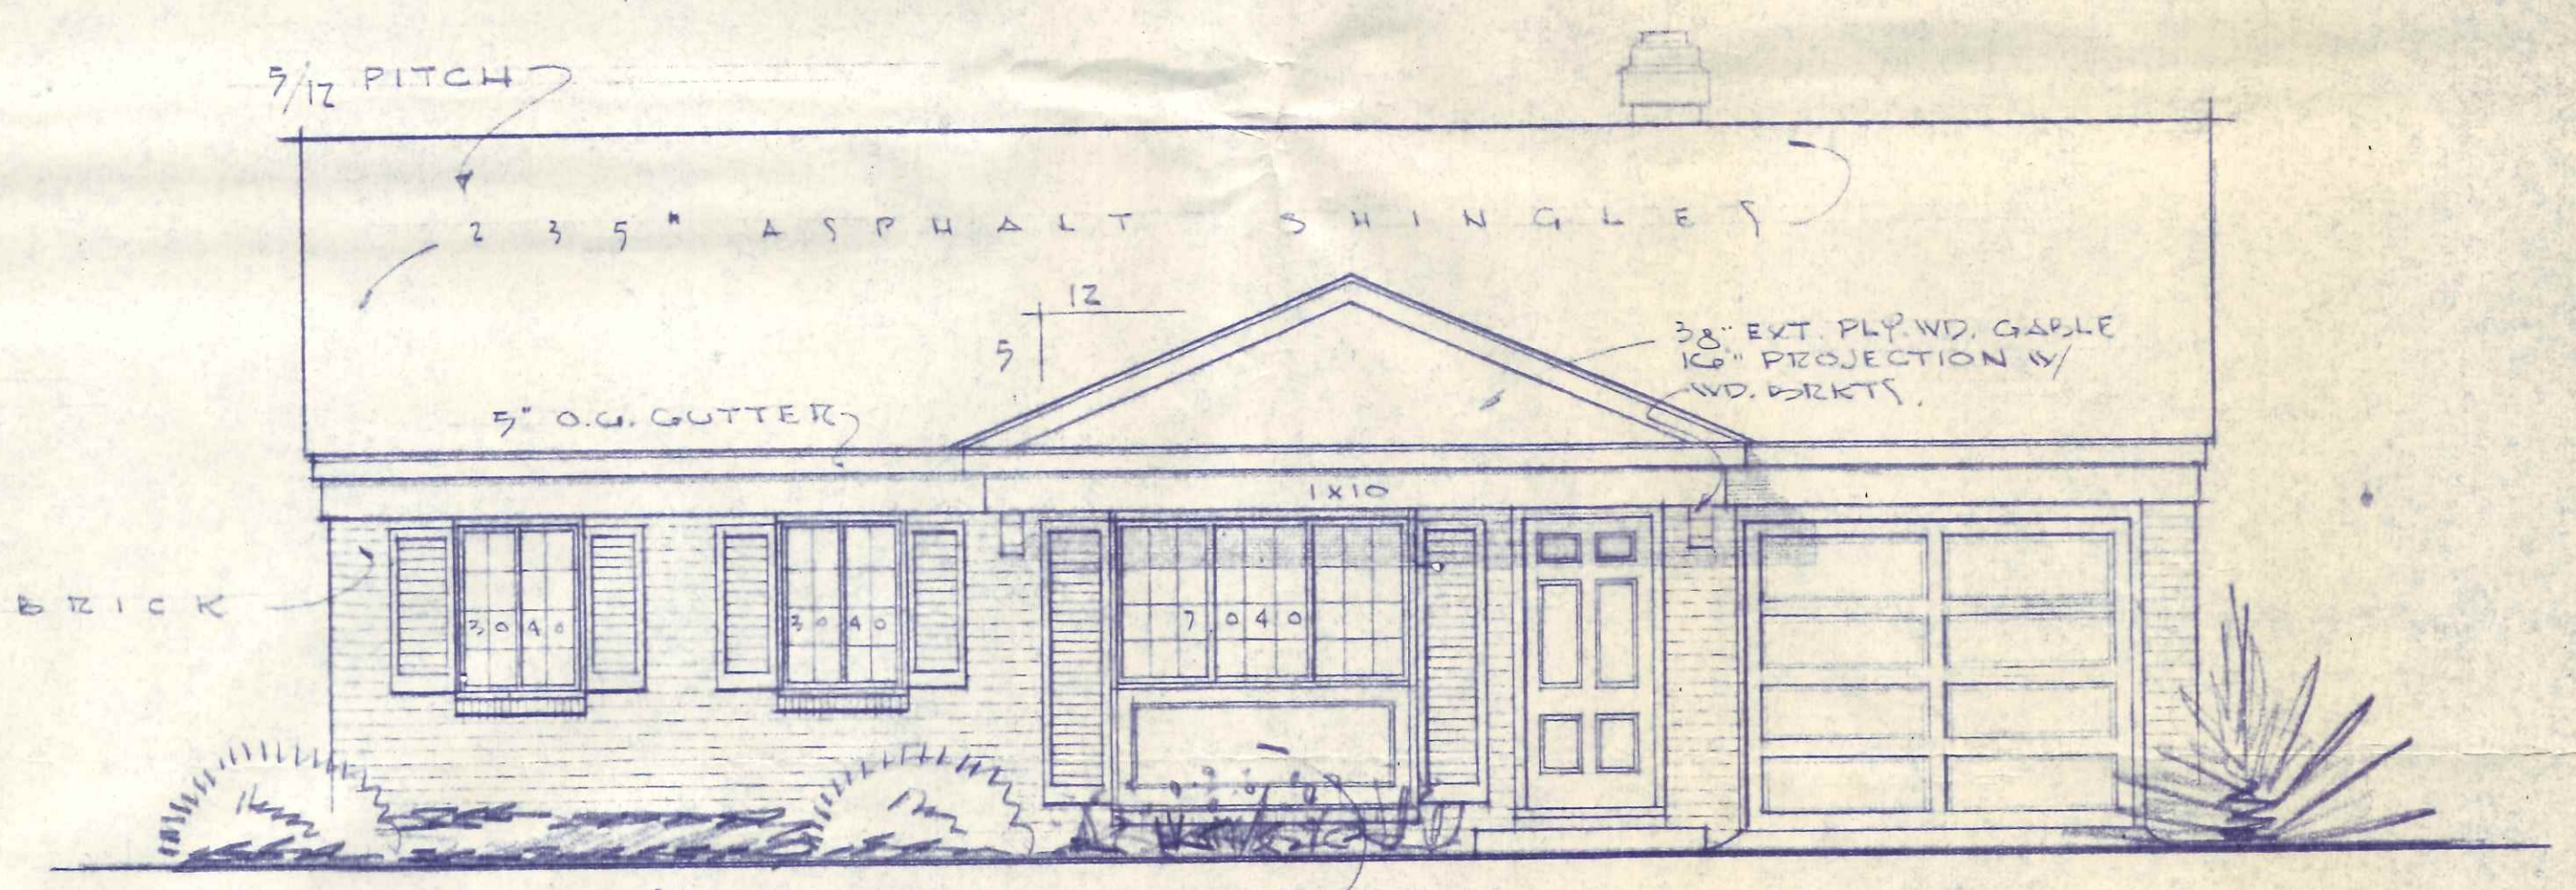

ALT. ELEVATION - "D"

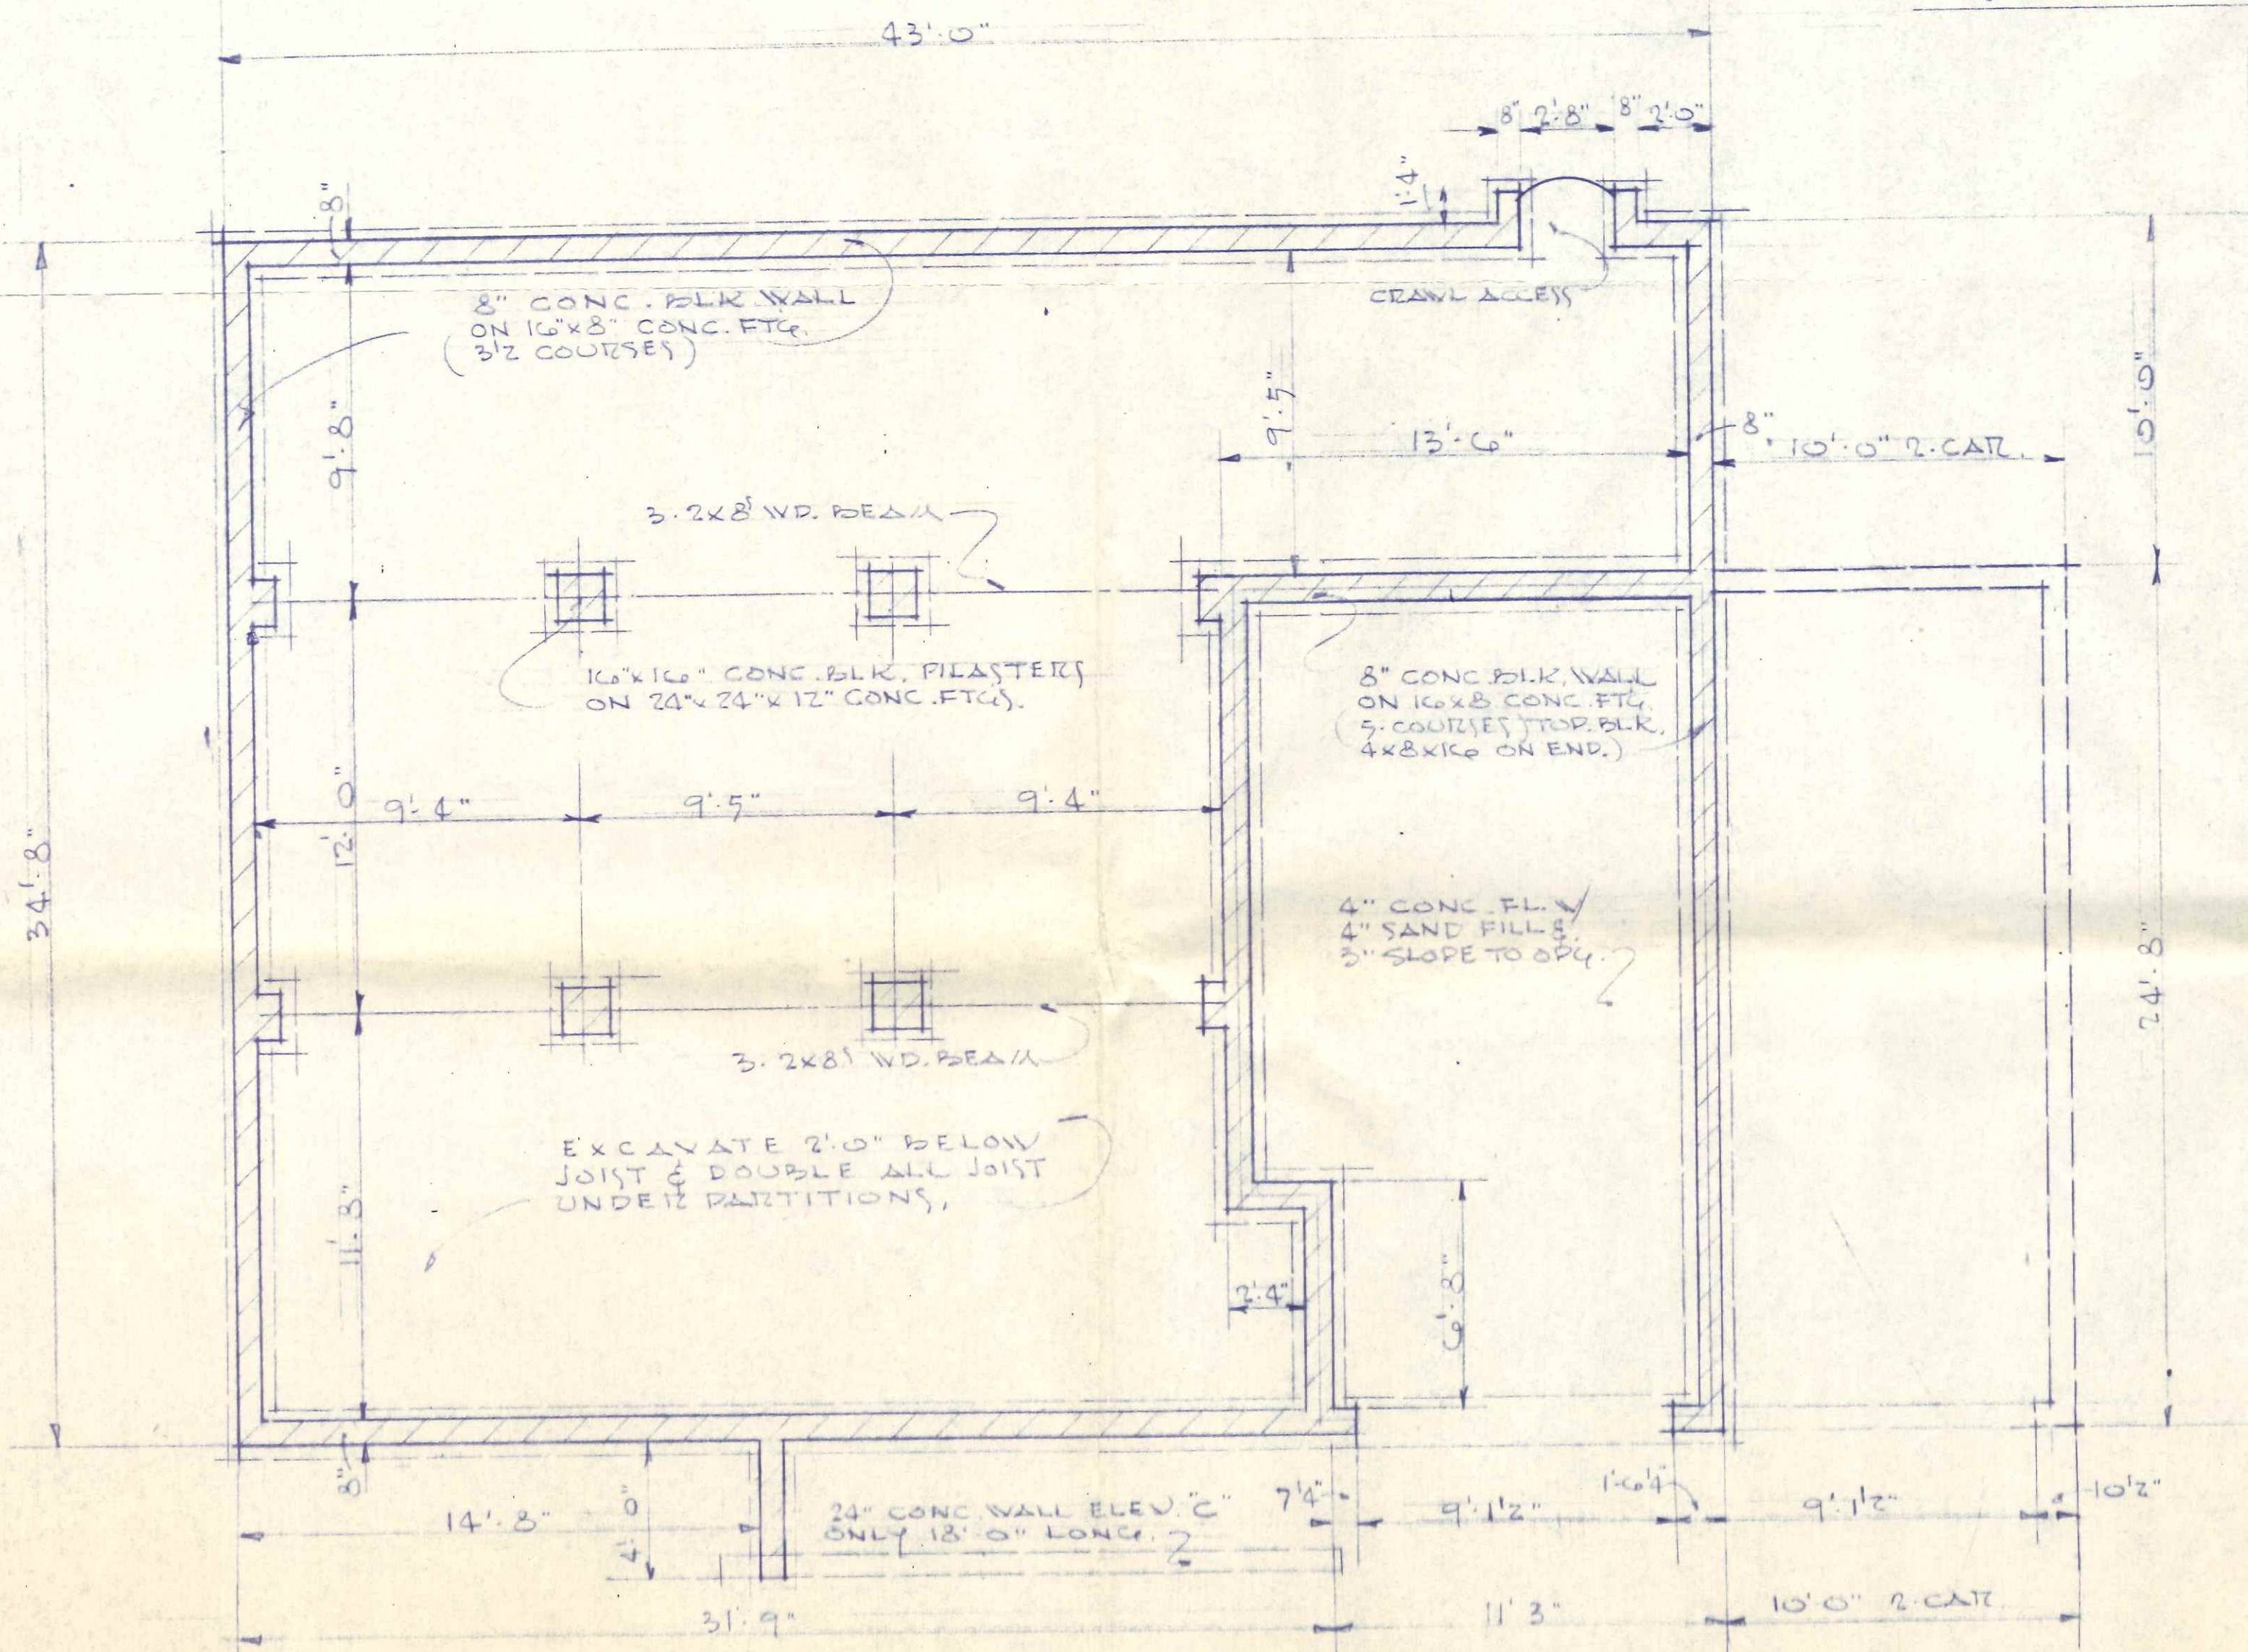

FOUNDATION PLAN

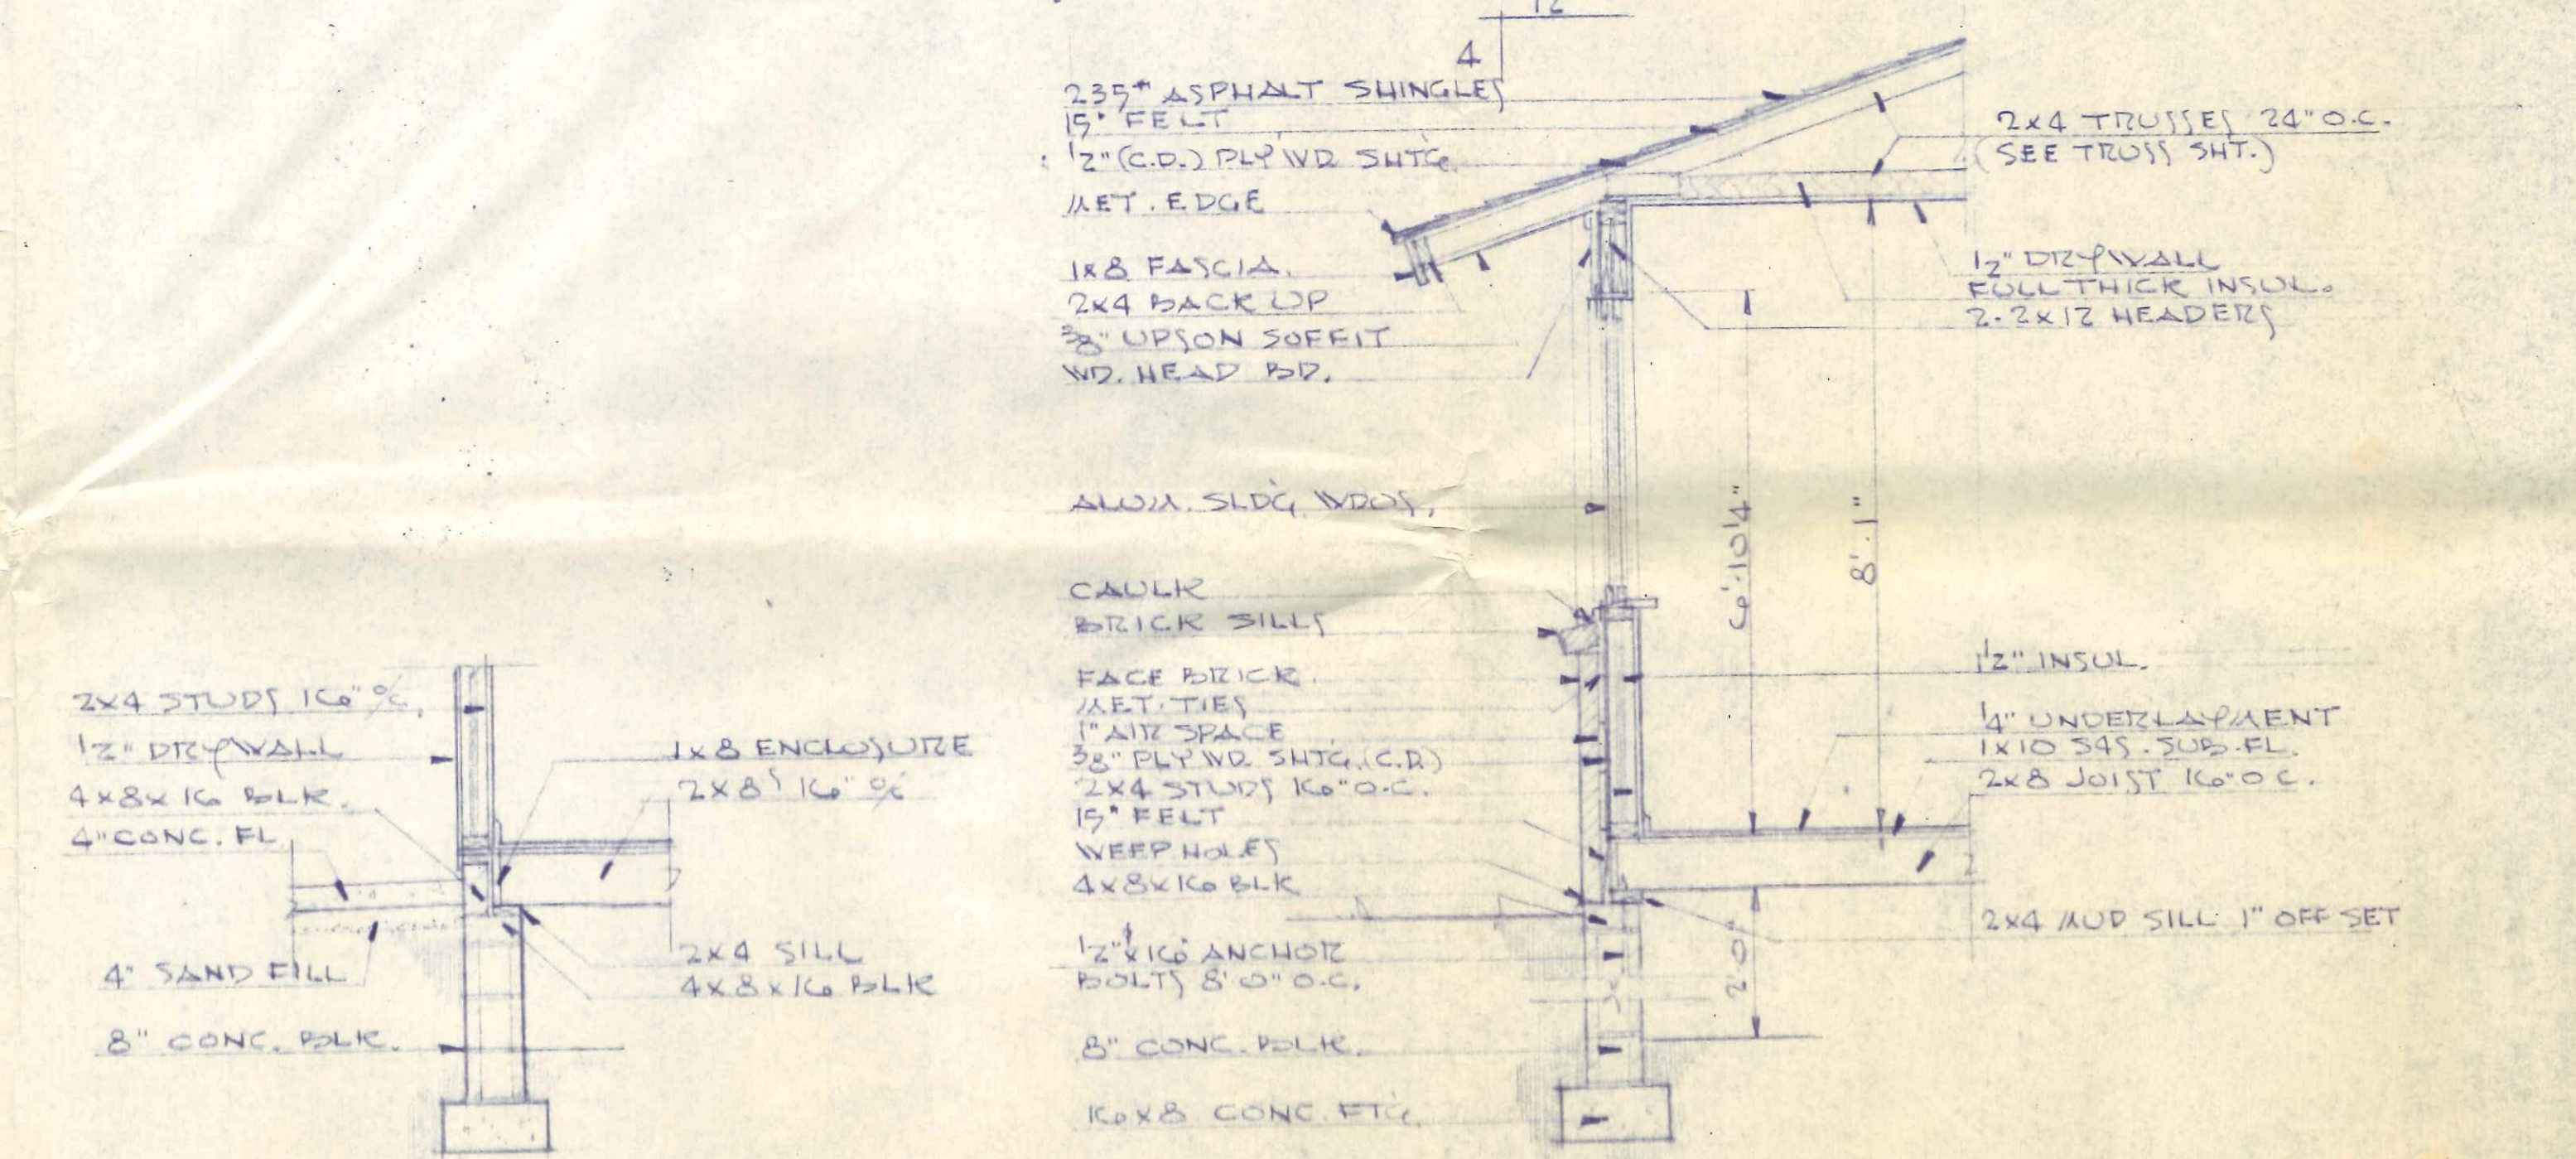

CROSS SECTION

GAR. & HOUSE DET.

B. BORN ALT. 2-CAR RANCH		DATE 8-21-68	SHEET OF SHEETS
BLUE RIDGE HOMES INC.		SCALE 4" = 1'-0"	
JIM SPEISER ELECTRIC		JOB # 2075	2 2
R. R. 2 BOX 271		DRAWN BY E.H.	
PH. 599-1846 NAPOLEON, OHIO 43545		CHD. BY	