



Present  
Proposed Room  
Mr & Mrs  
460  
Harmony Dr.

Dwelling  
Addition  
for  
Brockman  
by Ron Zebich Bldg

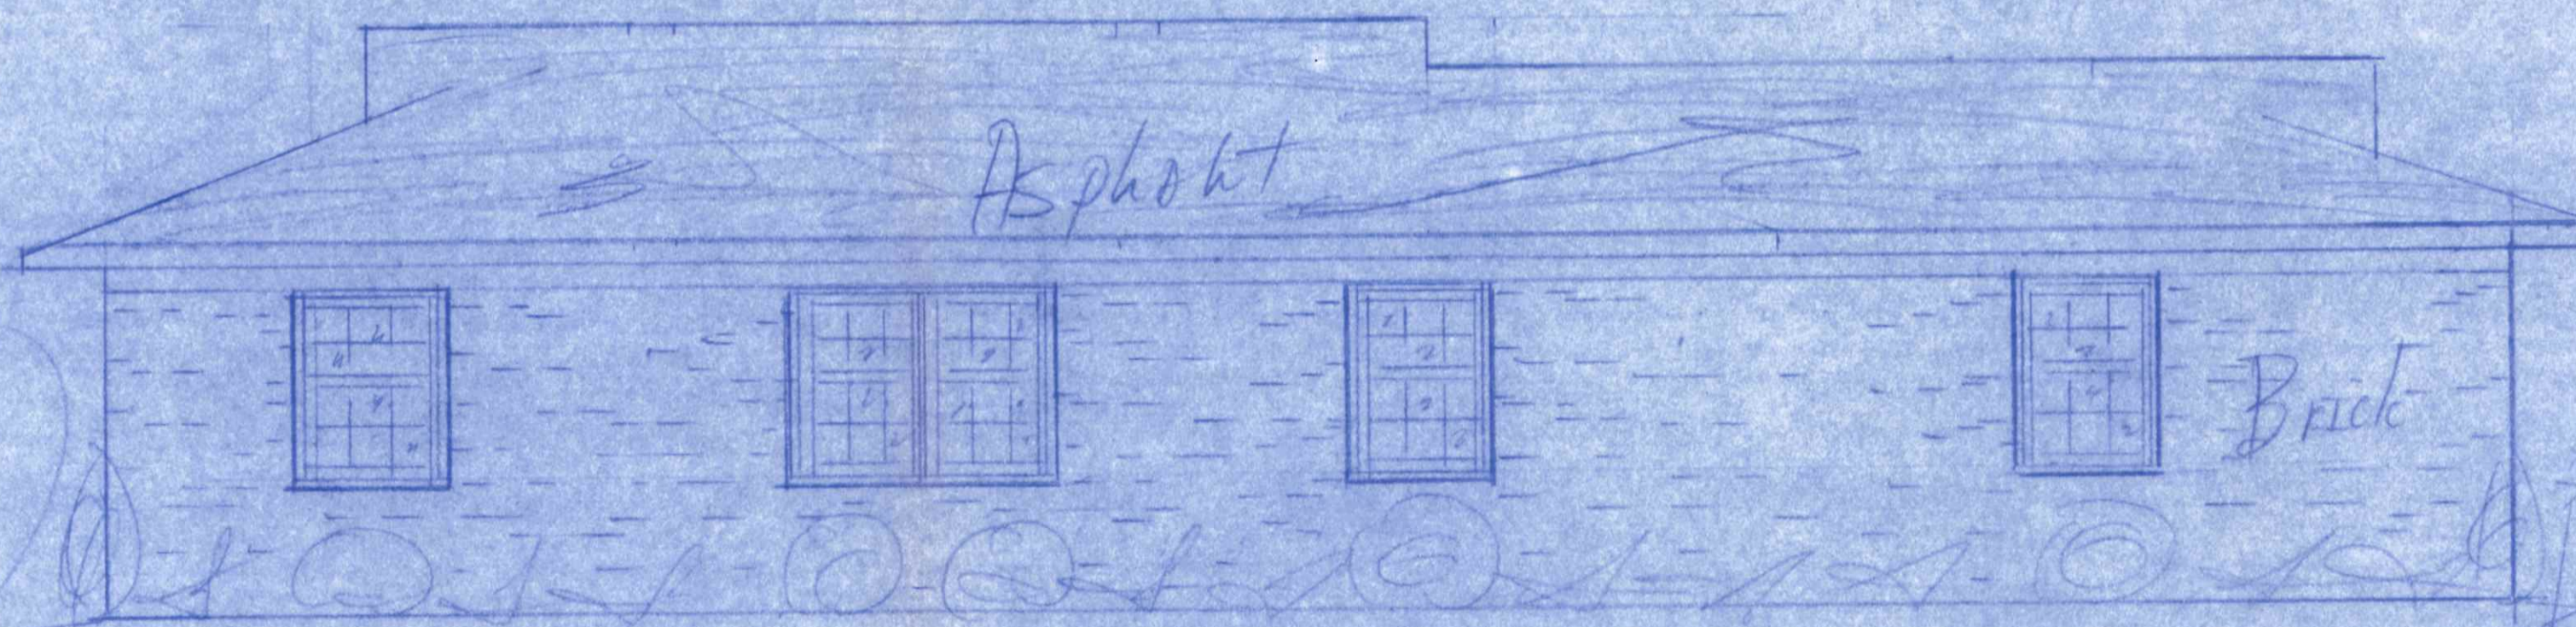


East Elevation

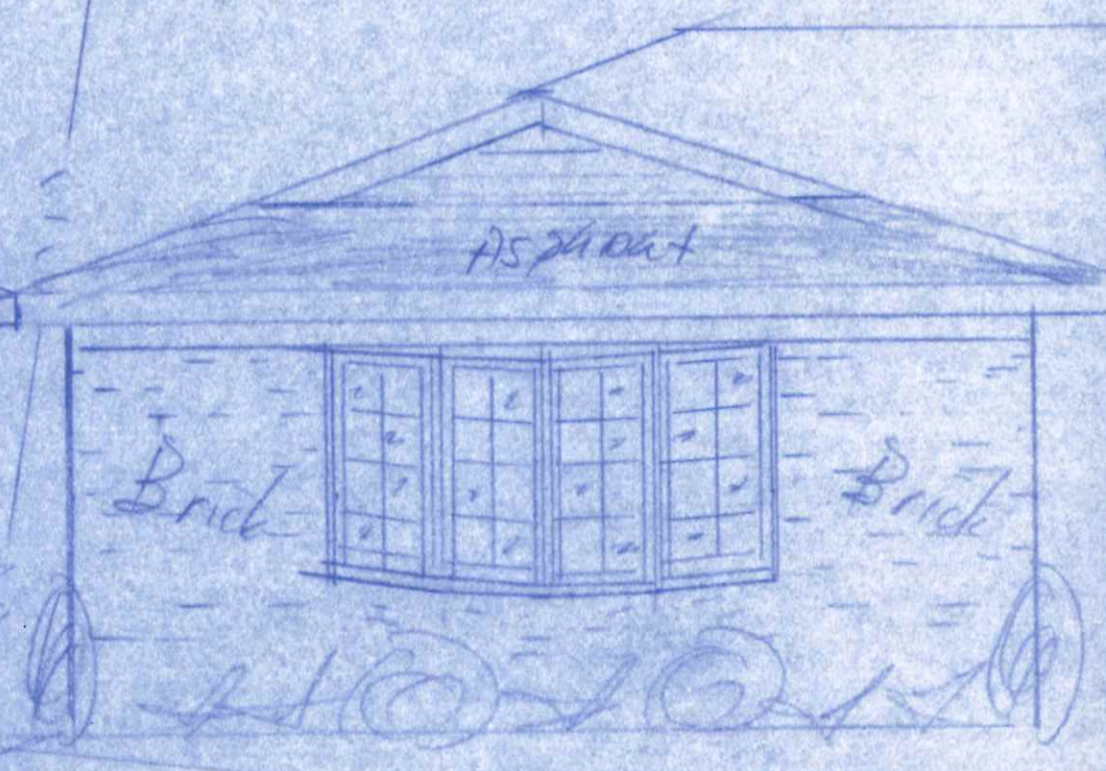


460  
N. Harmony North Elevation



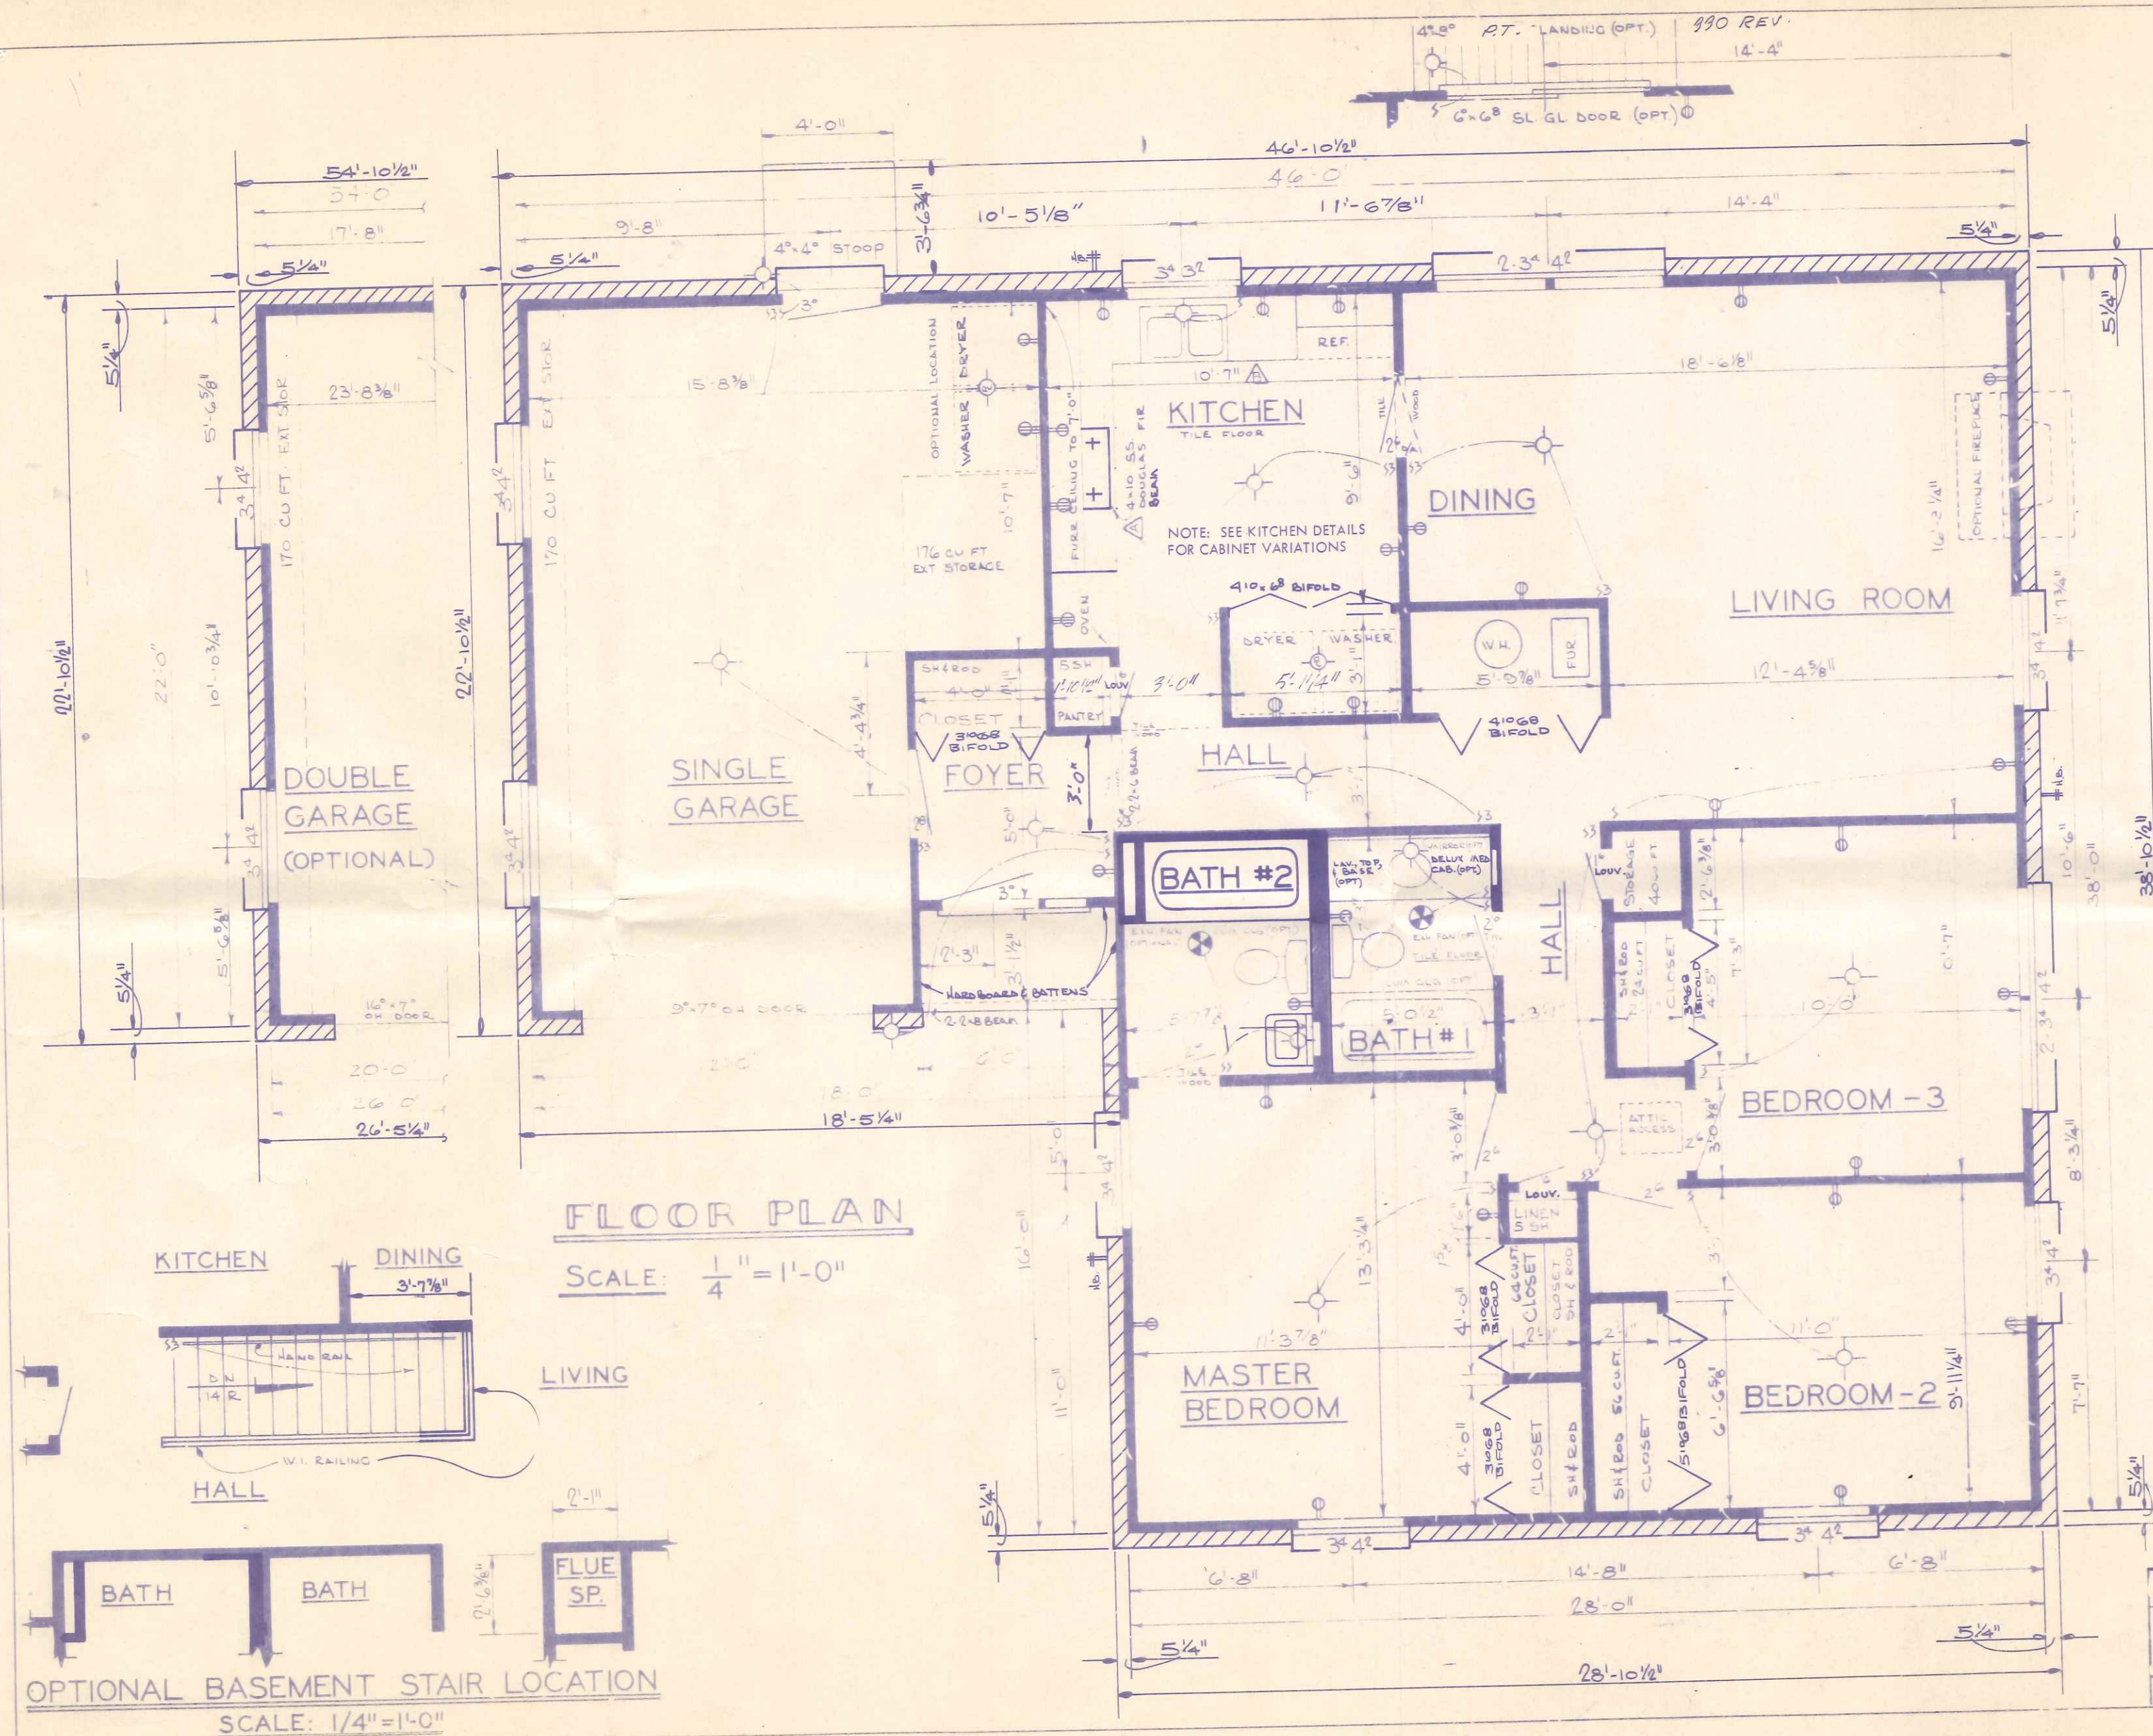

**FLOOR PLAN**  
 SCALE: 1/4" = 1'-0"

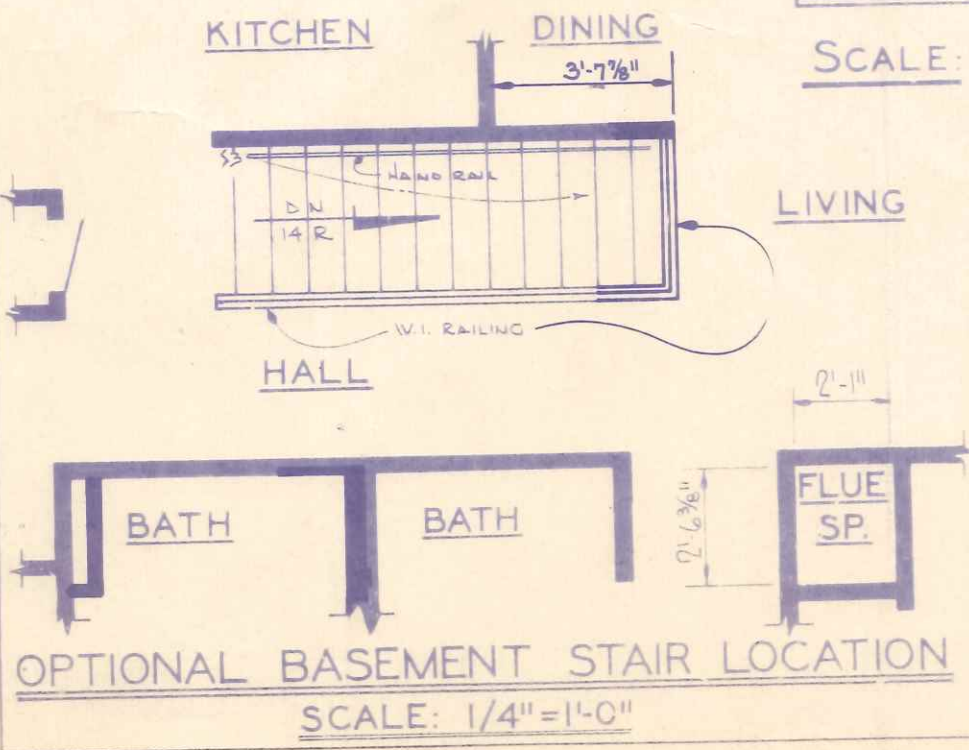

NOTE: STUD DIMENSIONS ON THIS PLAN ARE CONSIDERED 3-5/8" WIDE.

REV.	DATE	BY	CHK.
390	4-18-72	PAB	S.L.
318	2-7-72	VAUGHN	S.L.
301	9-10-71	SPARROW	S.L.
275	3-1-71	SPARROW	S.L.
273	3-1-71	SPARROW	S.L.

STORAGE TOTALS		
EXTERIOR	346	CU. FT.
INTERIOR	184	CU. FT.
<b>TOTAL</b>	<b>530</b>	<b>CU. FT.</b>

SQUARE FOOTAGE TOTALS		
FRAME	1137	SQ. FT.
1/2 BRICK	1158	SQ. FT.
BRICK	1187	SQ. FT.

**KINGSBERRY HOMES**









*460 N. Harmony*

COPYRIGHT © 1966 BY  
 KINGSBERRY HOMES CORPORATION  
 ALL RIGHTS RESERVED

THIS DRAWING IS NOT TO BE USED FOR MAKING ANY REPRODUCTION THEREOF, OR FOR CONSTRUCTION OR BUILDING WITHOUT FIRST OBTAINING THE WRITTEN AUTHORIZATION OF THE COPYRIGHT OWNER, KINGSBERRY HOMES.

PLAN NO. W11-7 B	LOT	BLK.	JOB NO.
WYNNGATE	DATE 11-15-66	DRAWN <i>JB</i>	SH. OF
BENJAMIN HIRSCH, AIA CONSULTING ARCHITECT			



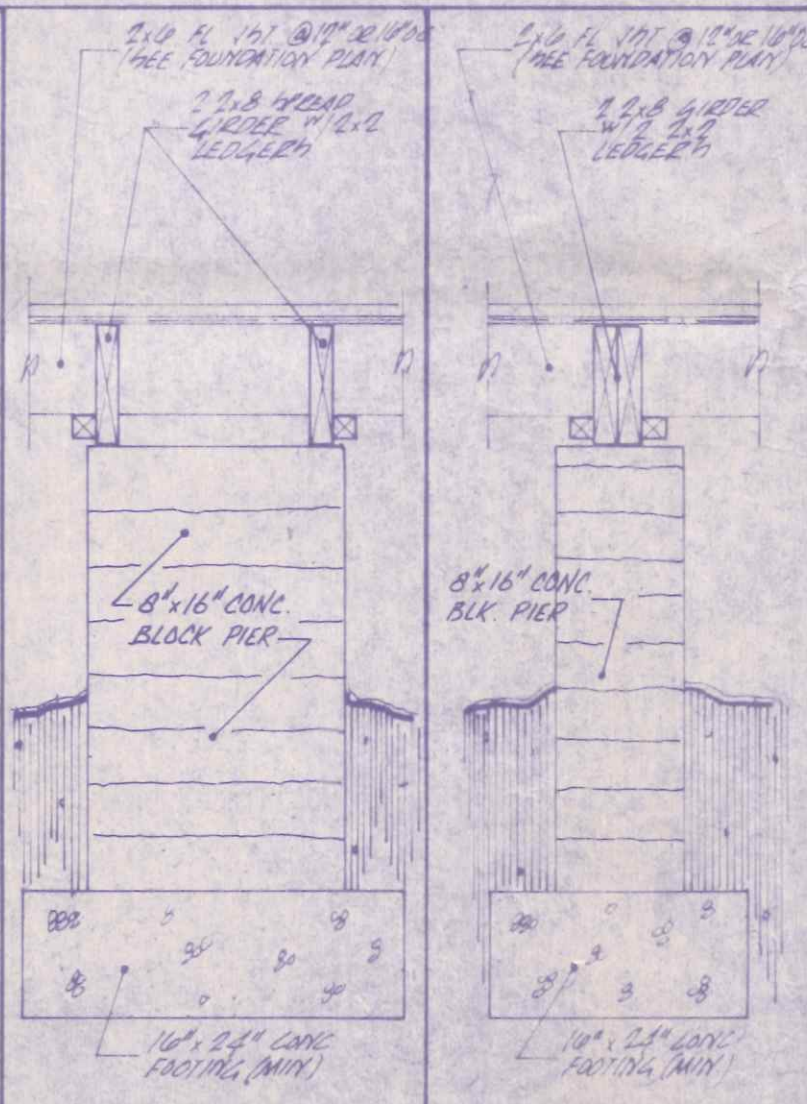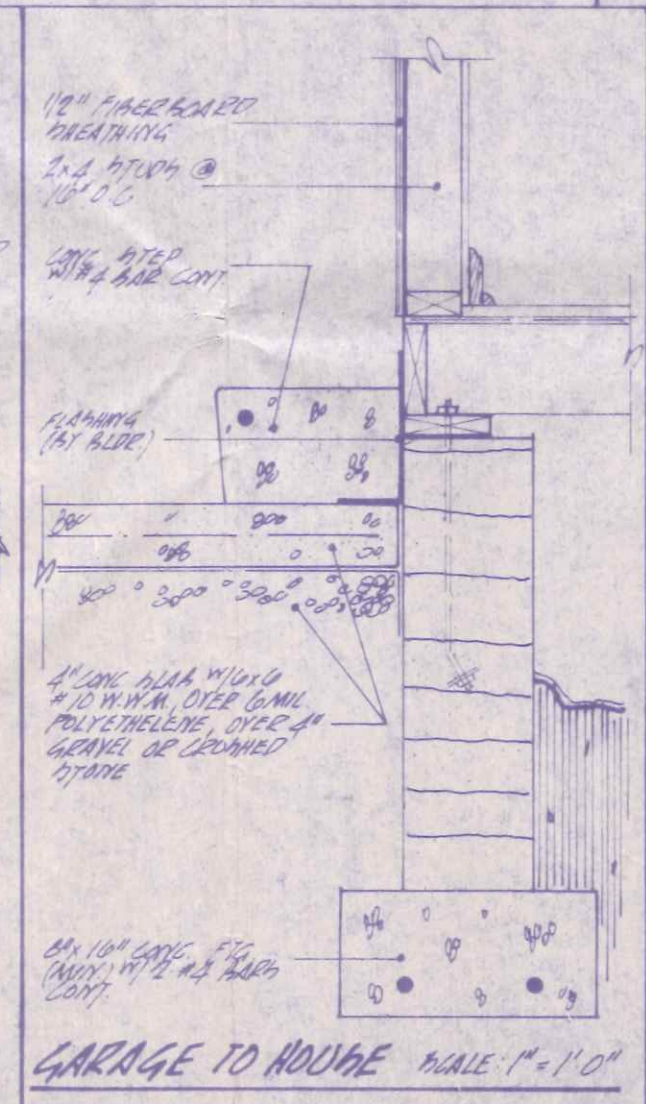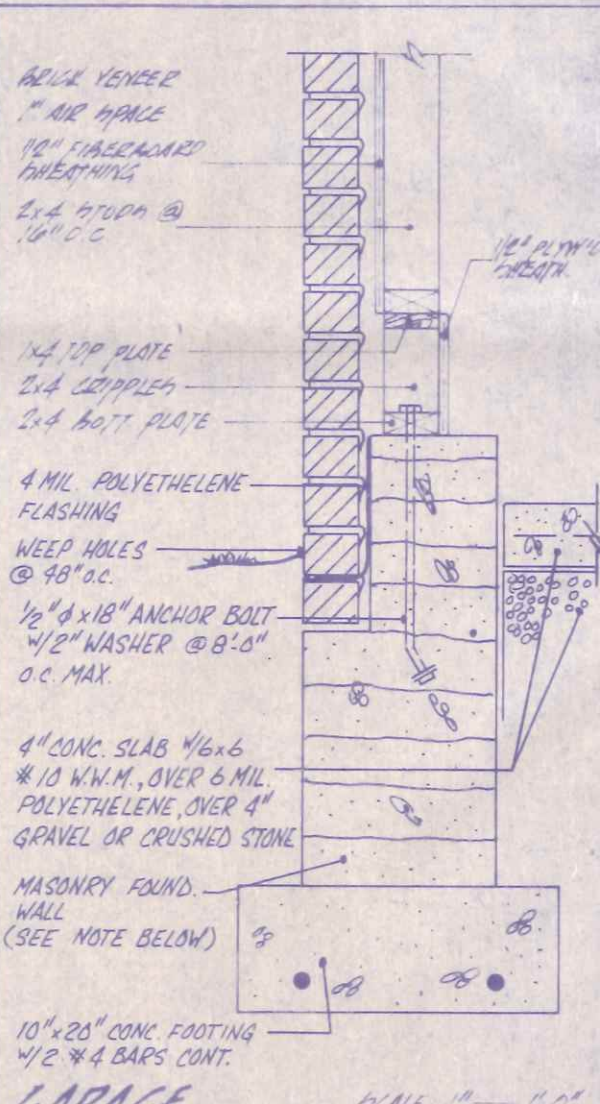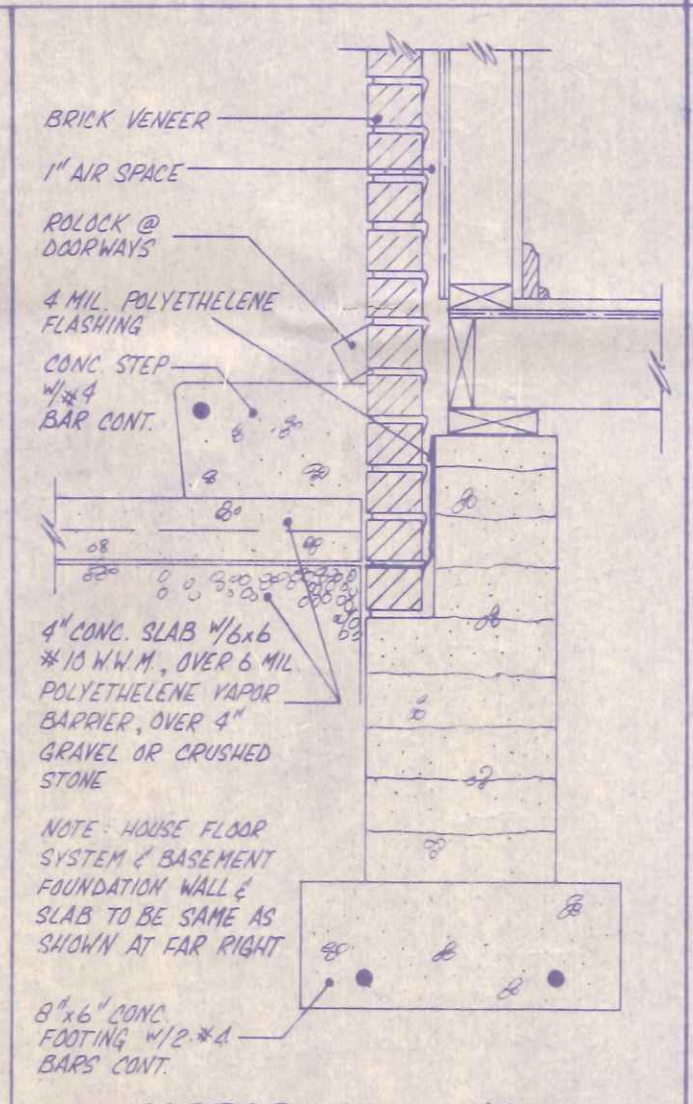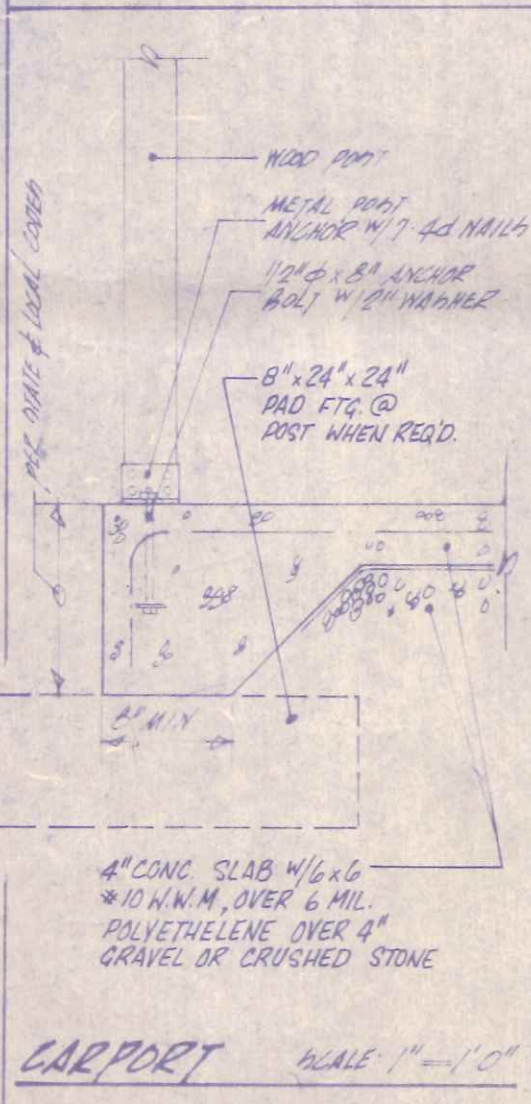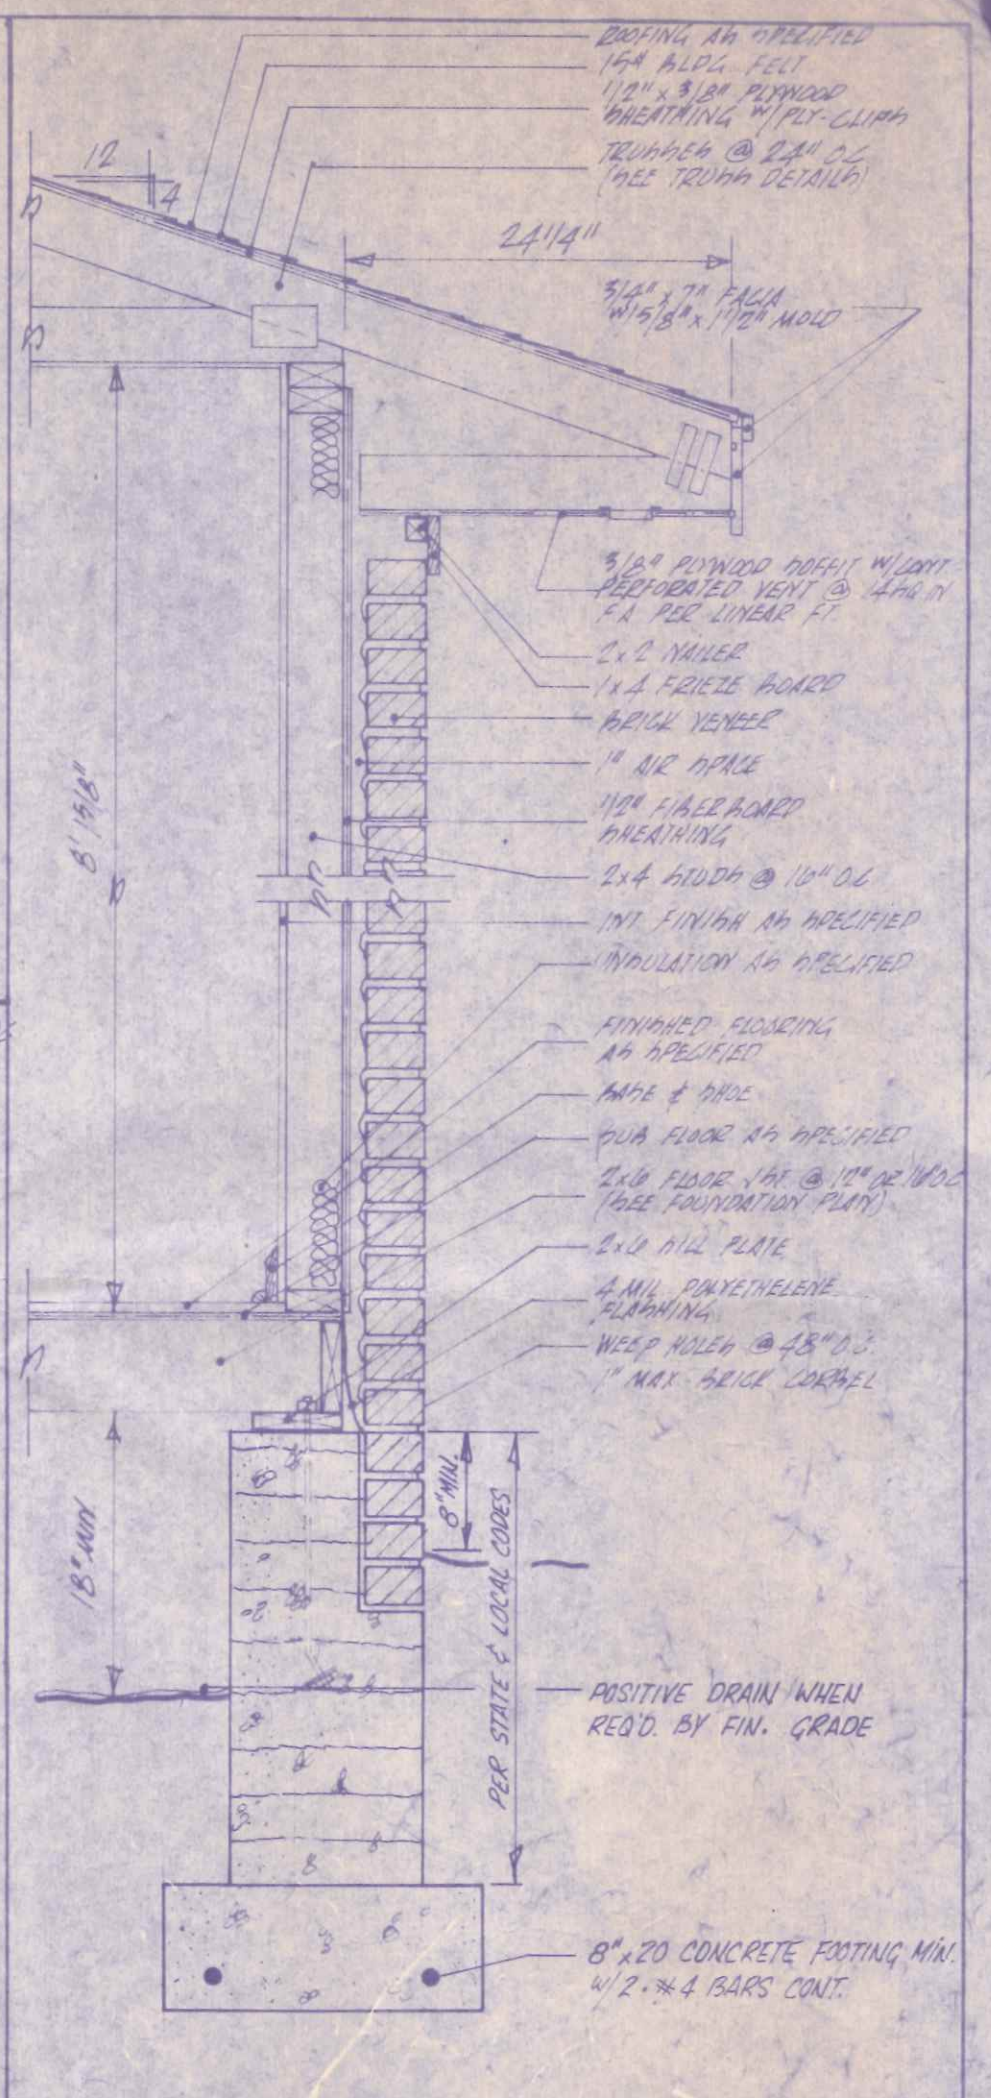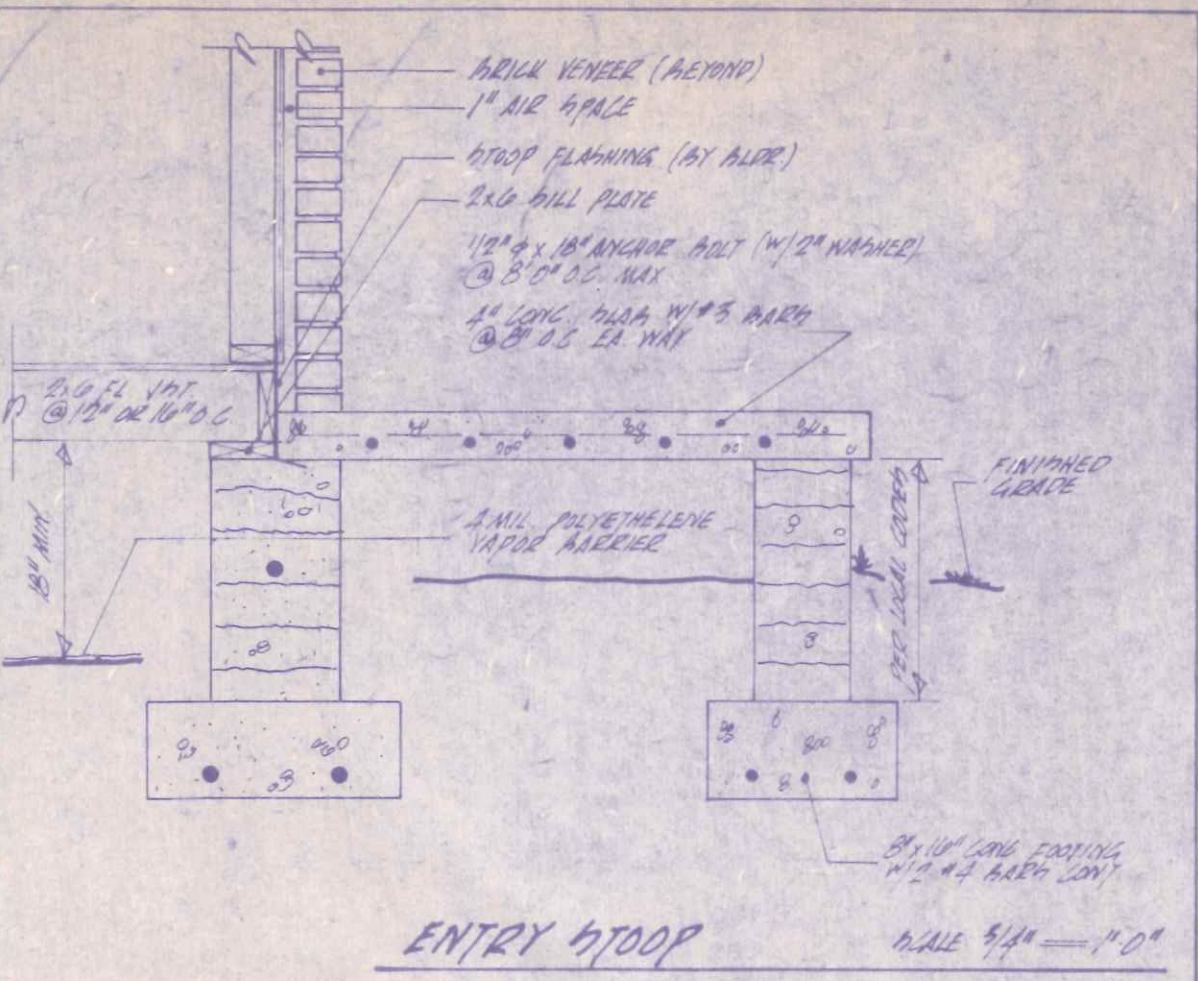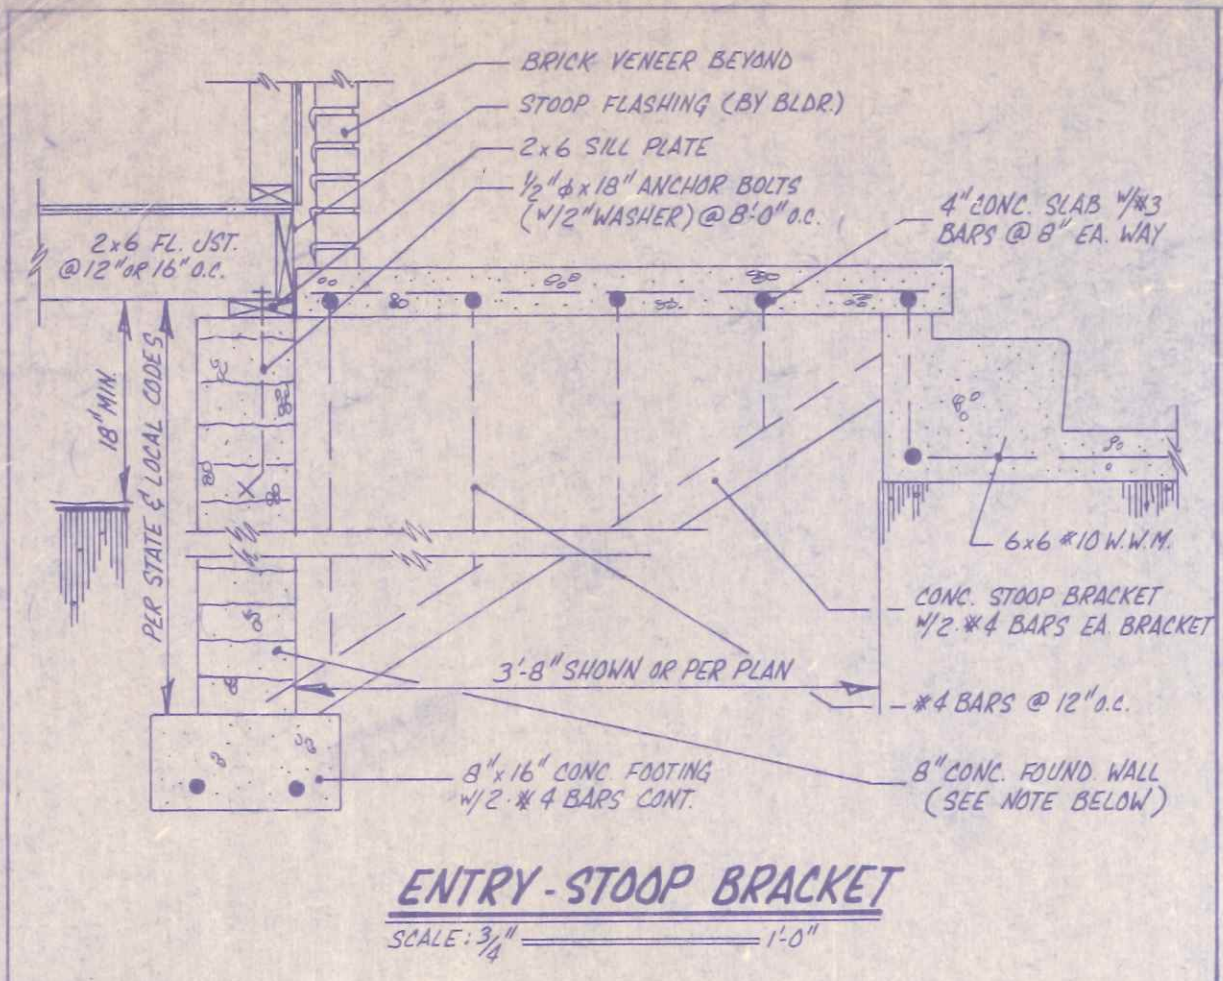

NOTE: CONC. BLOCK FOUNDATION WALL THICKNESS TO BE 12" MINIMUM WHEN OVER 5'-0" UNBALANCED FILL OR BE SUPERSEDED BY F.H.A., V.A., AND LOCAL CODE REQUIREMENTS. INTERIOR DIMENSIONS ARE SHOWN TO FACE OF 8" OR 12" CONCRETE BLOCK.

REV.	DATE	BY	CHK.

**KINGSBERRY HOMES**

COPYRIGHT © 19 BY MANUFACTURED HOUSING GROUP OF BOISE CASCADE CORPORATION. ALL RIGHTS RESERVED.

THIS DRAWING IS NOT TO BE USED FOR MAKING ANY REPRODUCTION THEREOF OR FOR CONSTRUCTING ANY BUILDING WITHOUT FIRST OBTAINING THE WRITTEN AUTHORIZATION OF THE COPYRIGHT OWNER, BOISE CASCADE CORPORATION.

DATE	DES.	CHK.	MODEL
	A.A.	S.L.	TYPICAL DETAILS
			BRICK C