
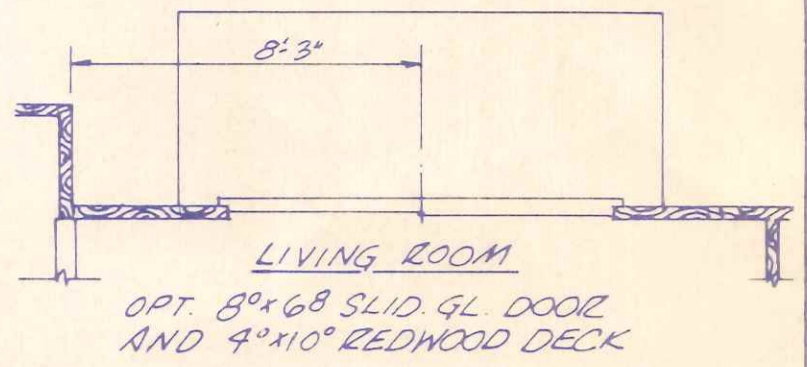


NOTE: SEE KITCHEN DETAILS FOR CABINET VARIATIONS

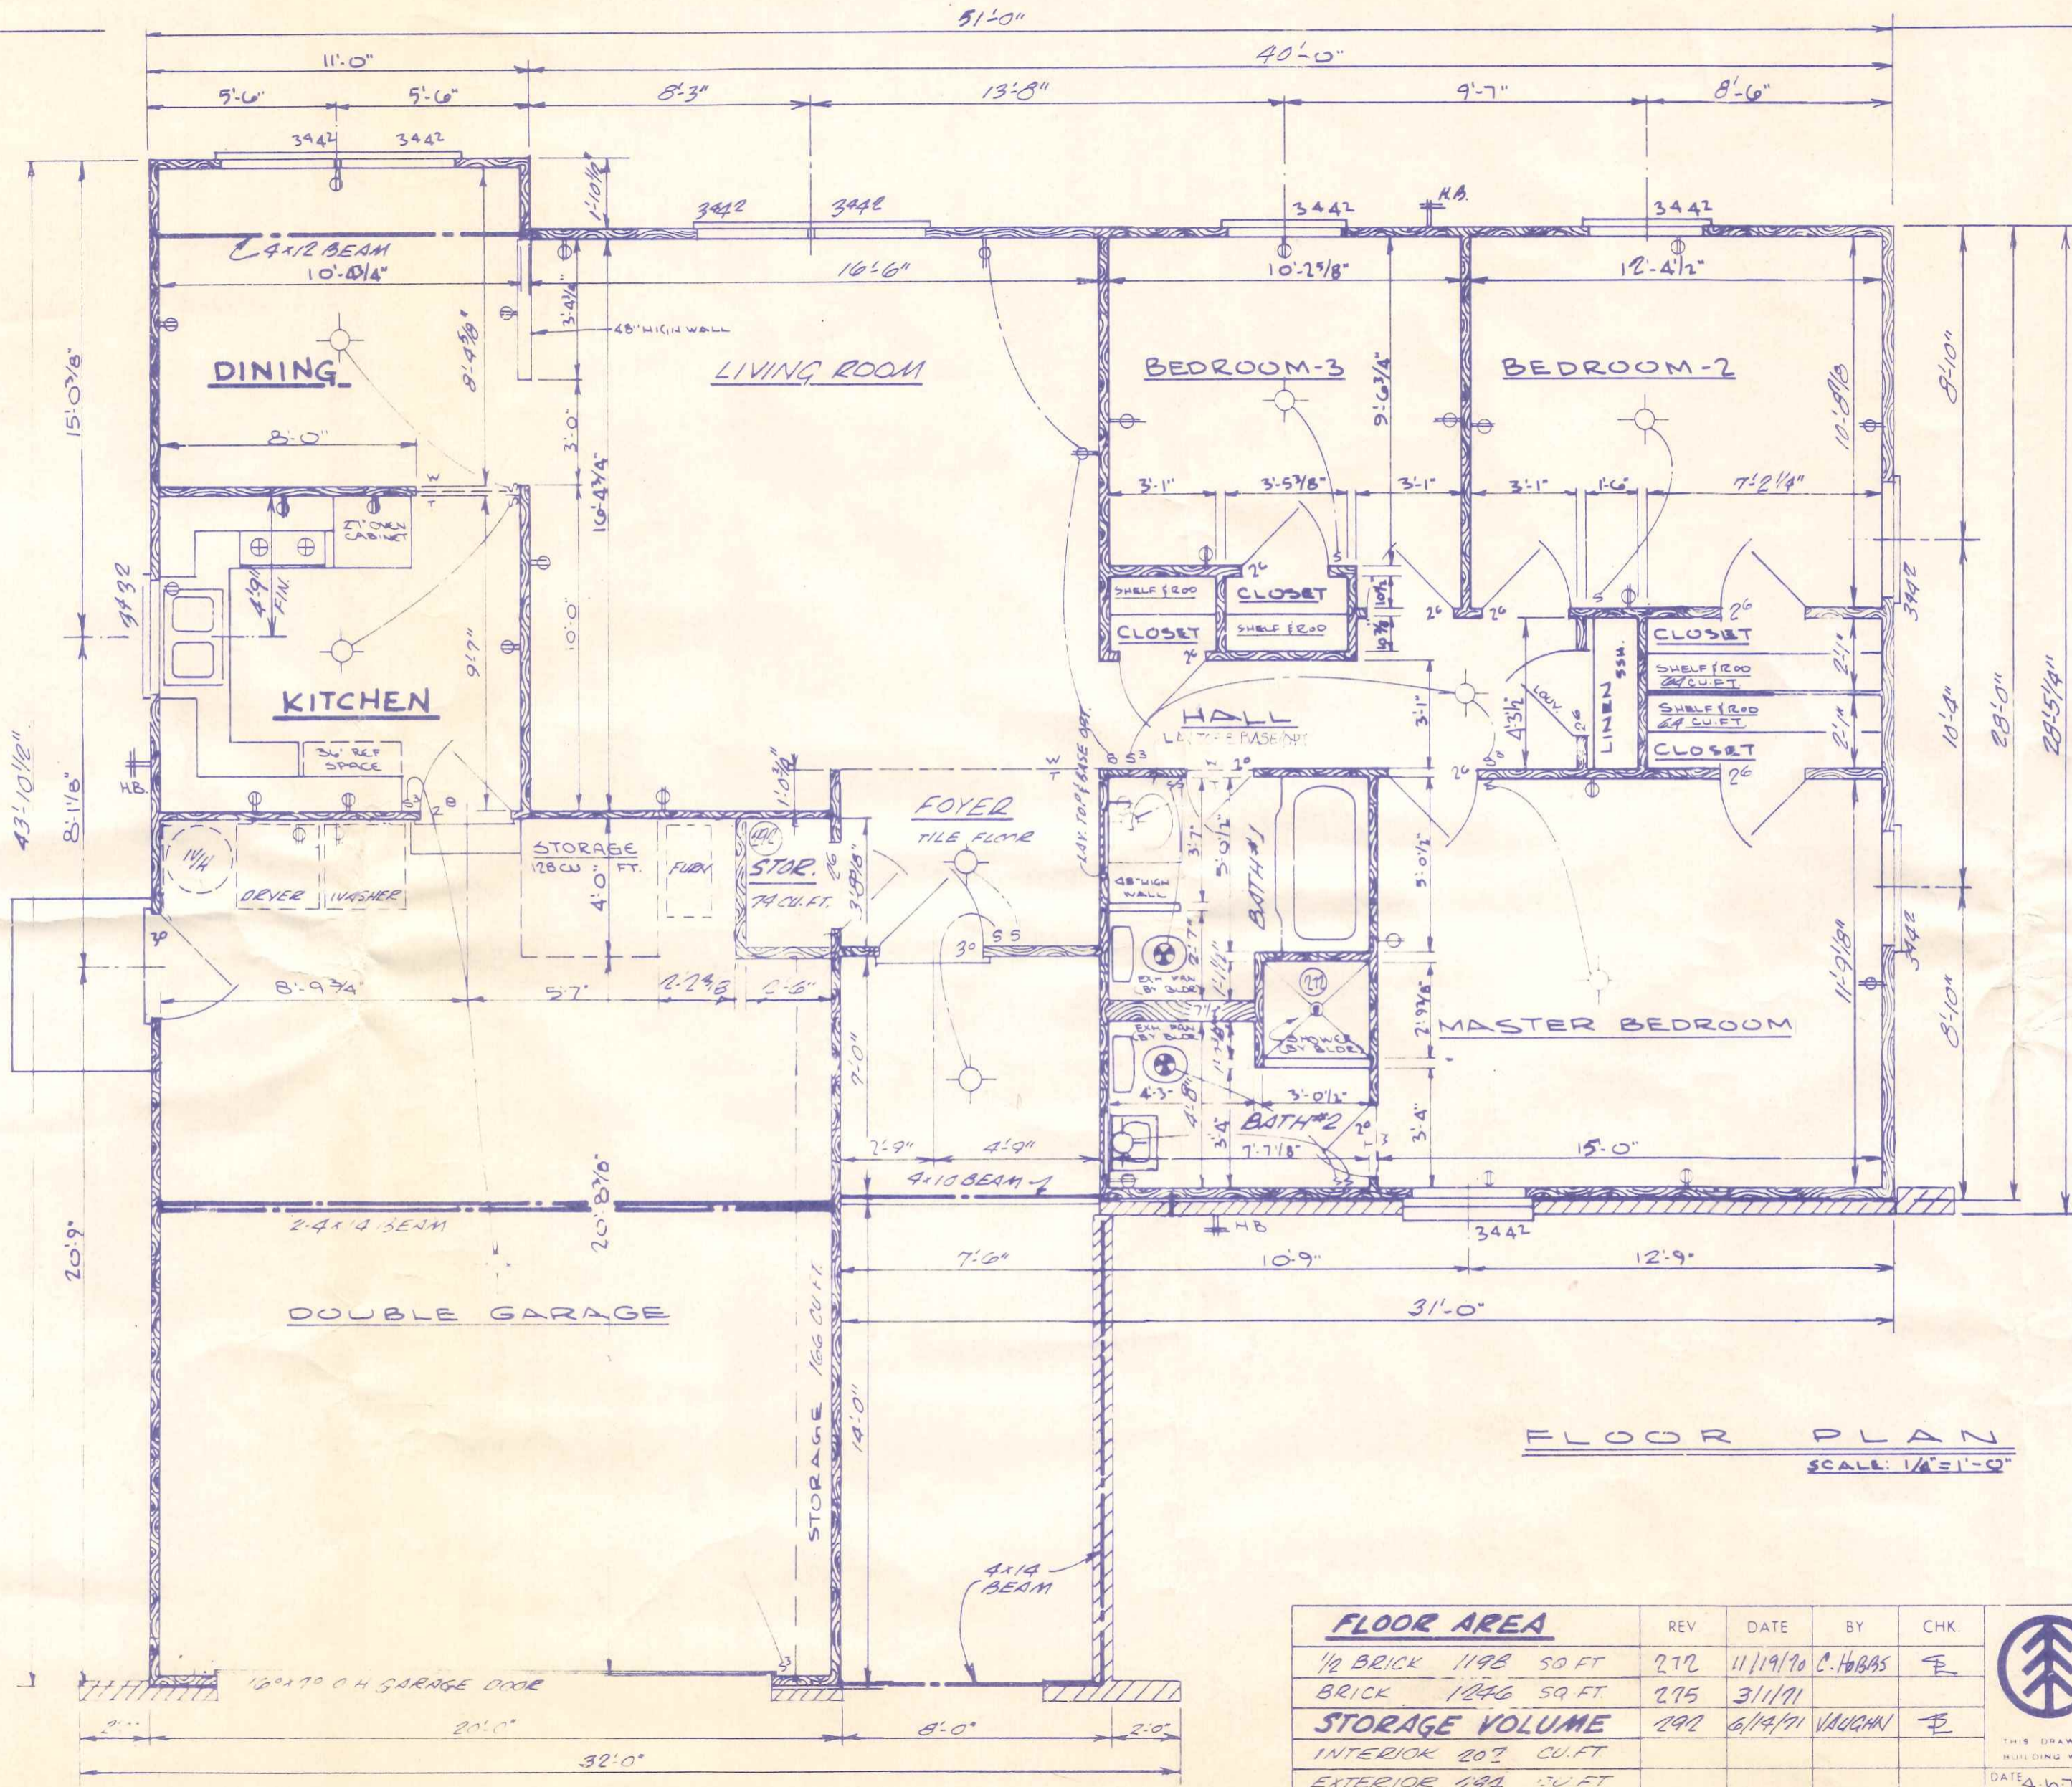

**FLOOR PLAN**  
SCALE: 1/4"=1'-0"


480  
N. Harmony

FLOOR AREA		REV	DATE	BY	CHK.
1/2 BRICK	1198 SQ FT	272	11/19/70	C.H.BAS	☑
BRICK	1046 SQ FT	275	3/1/71		
STORAGE VOLUME					
INTERIOR	207 CU FT	290	6/14/71	VAUGHN	☑
EXTERIOR	294 CU FT				
CONSULTING ARCHITECT					




**KINGSBERRY HOMES**  
BOISE CASCADE CORPORATION  
COPYRIGHT 1970 BY KINGSBERRY HOMES DIVISION OF BOISE CASCADE CORPORATION. ALL RIGHTS RESERVED.

THIS DRAWING IS NOT TO BE USED FOR MAKING ANY REPRODUCTION THEREOF OR FOR CONSTRUCTION OF ANY BUILDING WITHOUT FIRST OBTAINING THE WRITTEN AUTHORIZATION OF THE ARCHITECT OR ENGINEER.  
DATE 4-6-70 DES AA FLOOR PLAN MODEL SONORA  
DRAWN [initials] CHK [initials] SCALE 1/4"=1'-0" S10-12 1/2x5 - 12.2 12.0 2

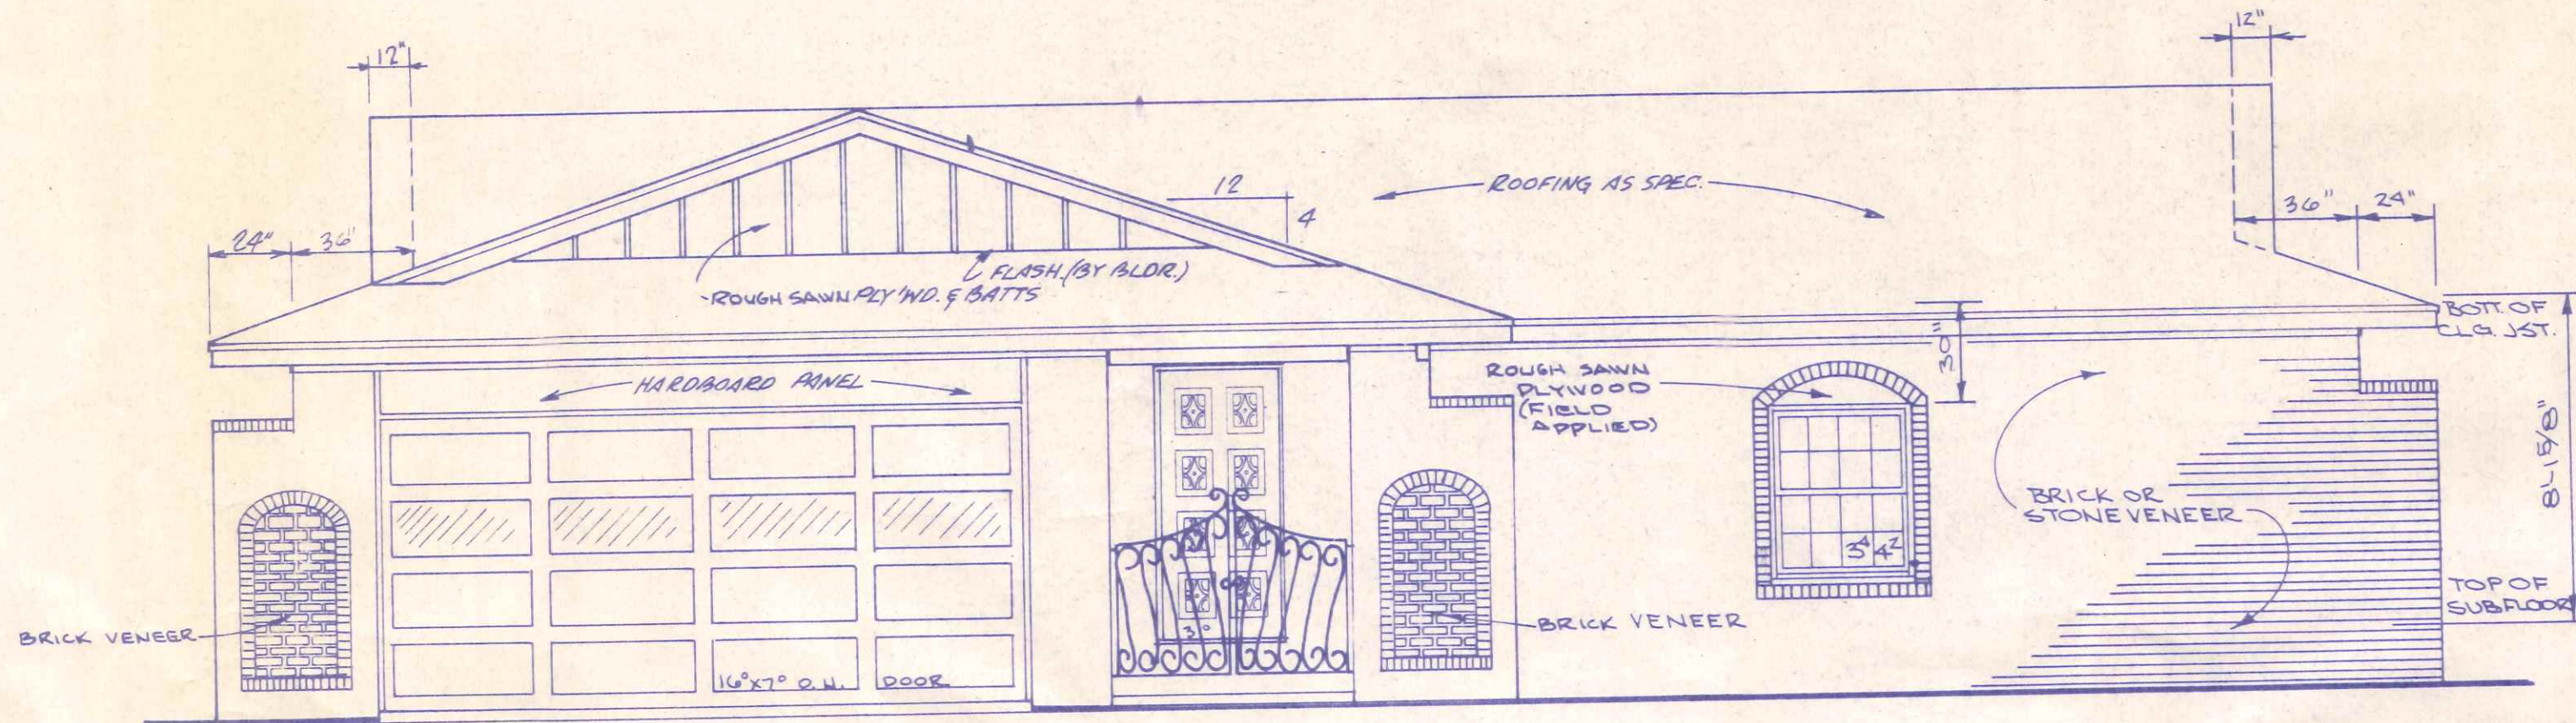

**FRONT ELEVATION**

SCALE: 1/4" = 1'-0"

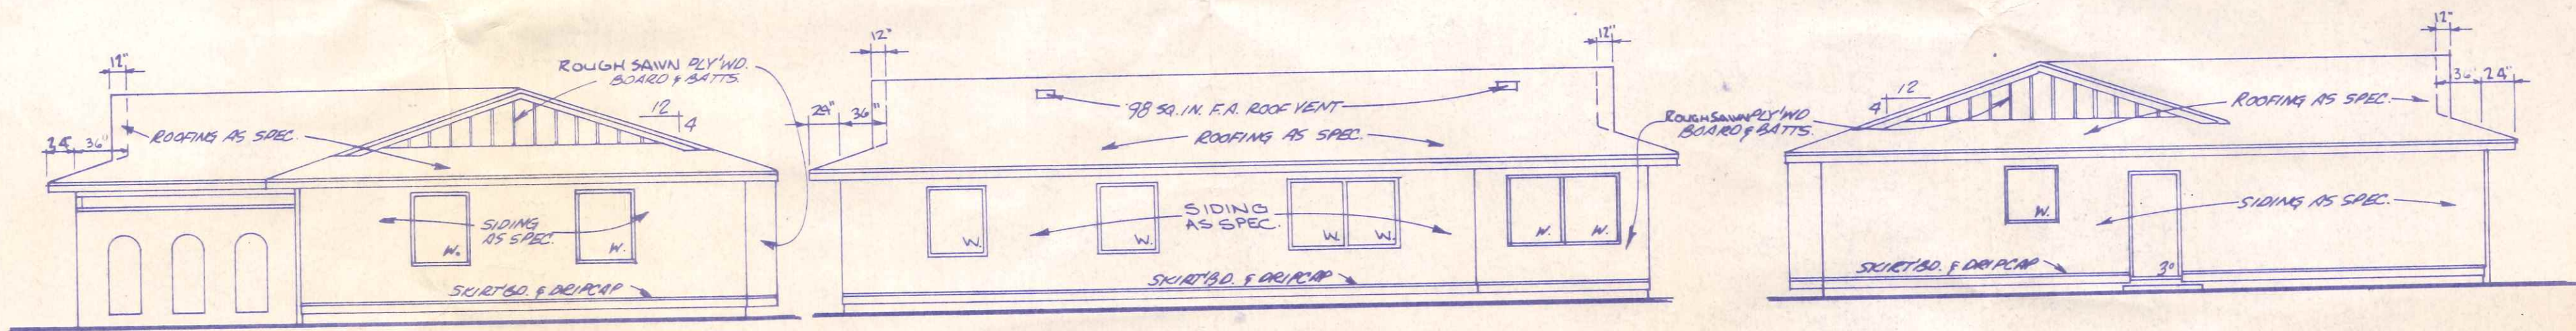

**RIGHT ELEVATION**

**REAR ELEVATION**

SCALE: 1/8" = 1'-0"

**LEFT ELEVATION**

**ATTIC VENT AREA**

SOFFIT VENT	2426	59. IN.
ROOF VENT	196	59. IN.
TOTAL VENT	2622	59. IN.

REV.	DATE	BY	CHK.










**KINGSBERRY HOMES**

BOISE CASCADE CORPORATION  
 COPYRIGHT © 1970 BY KINGSBERRY HOMES DIVISION OF  
 BOISE CASCADE CORPORATION. ALL RIGHTS RESERVED

THIS DRAWING IS NOT TO BE USED FOR MAKING ANY REPRODUCTION THEREOF, OR FOR CONSTRUCTING ANY BUILDING WITHOUT FIRST OBTAINING THE WRITTEN AUTHORIZATION OF THE COPYRIGHT OWNER, KINGSBERRY HOMES.

DATE	4.16.70	DES.	A.A.	<b>ELEVATIONS</b>	MODEL	SONORA	3
DRAWN	RWE	CHK.	CE		S10-12	1/18	

CONSULTING ARCHITECT

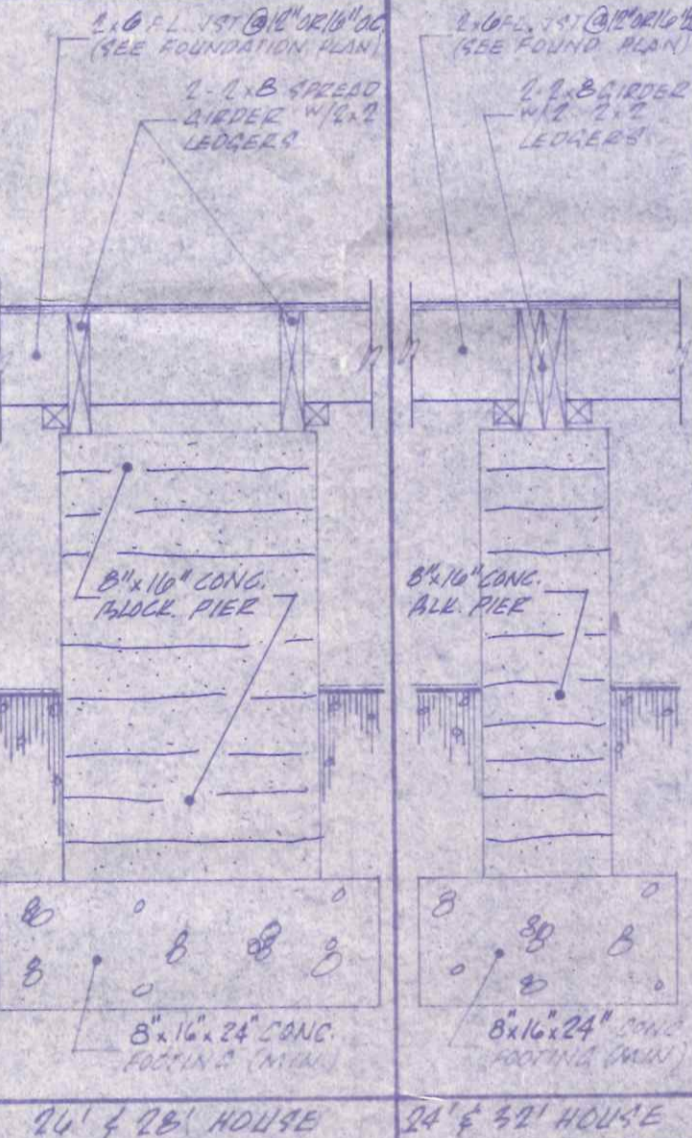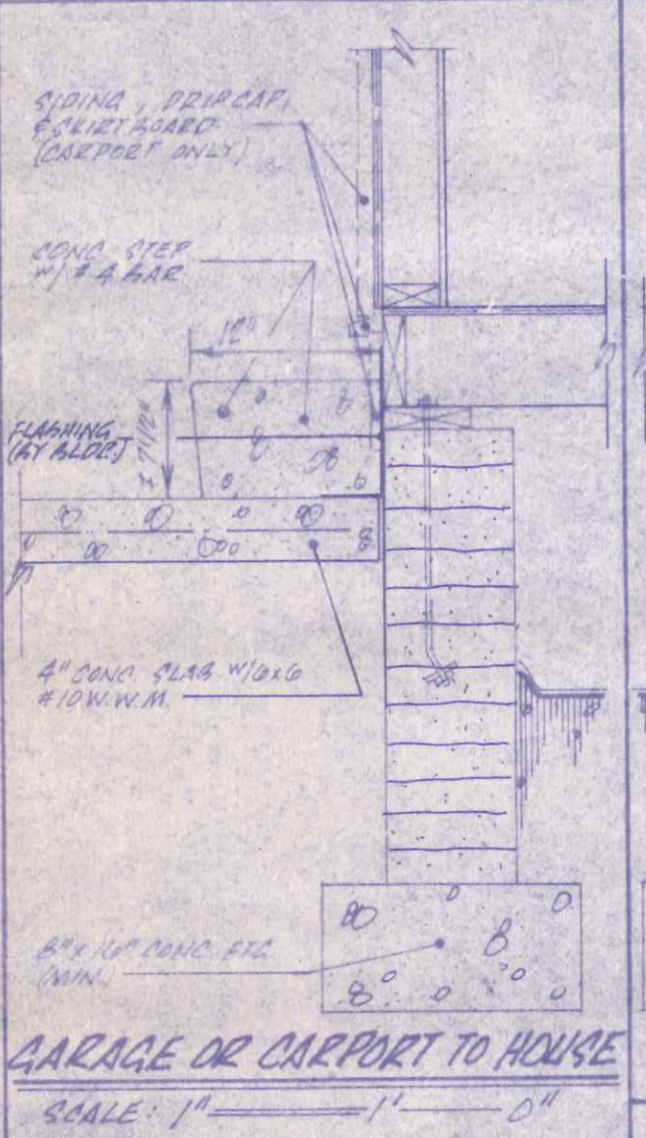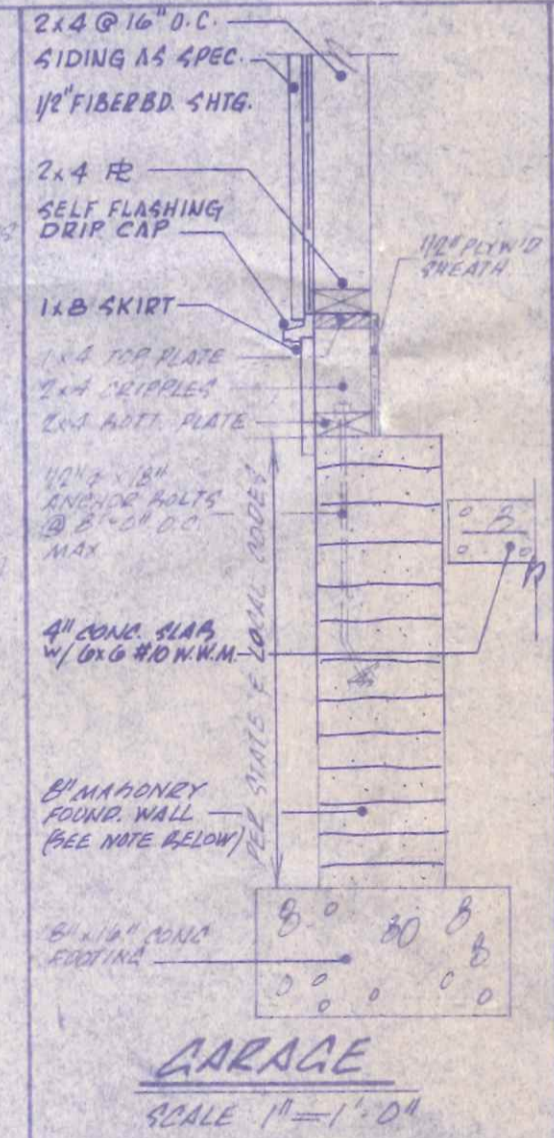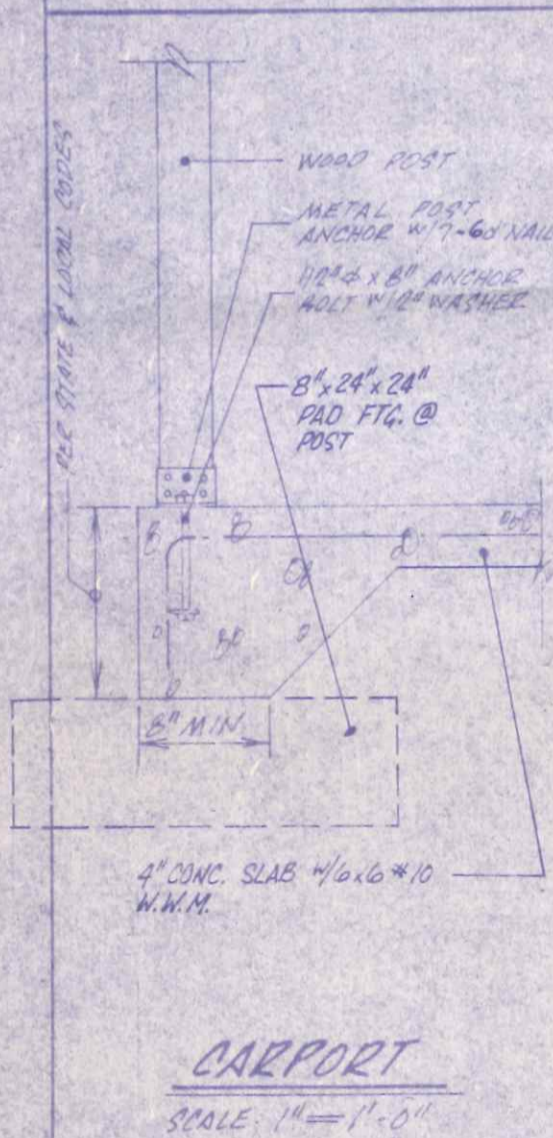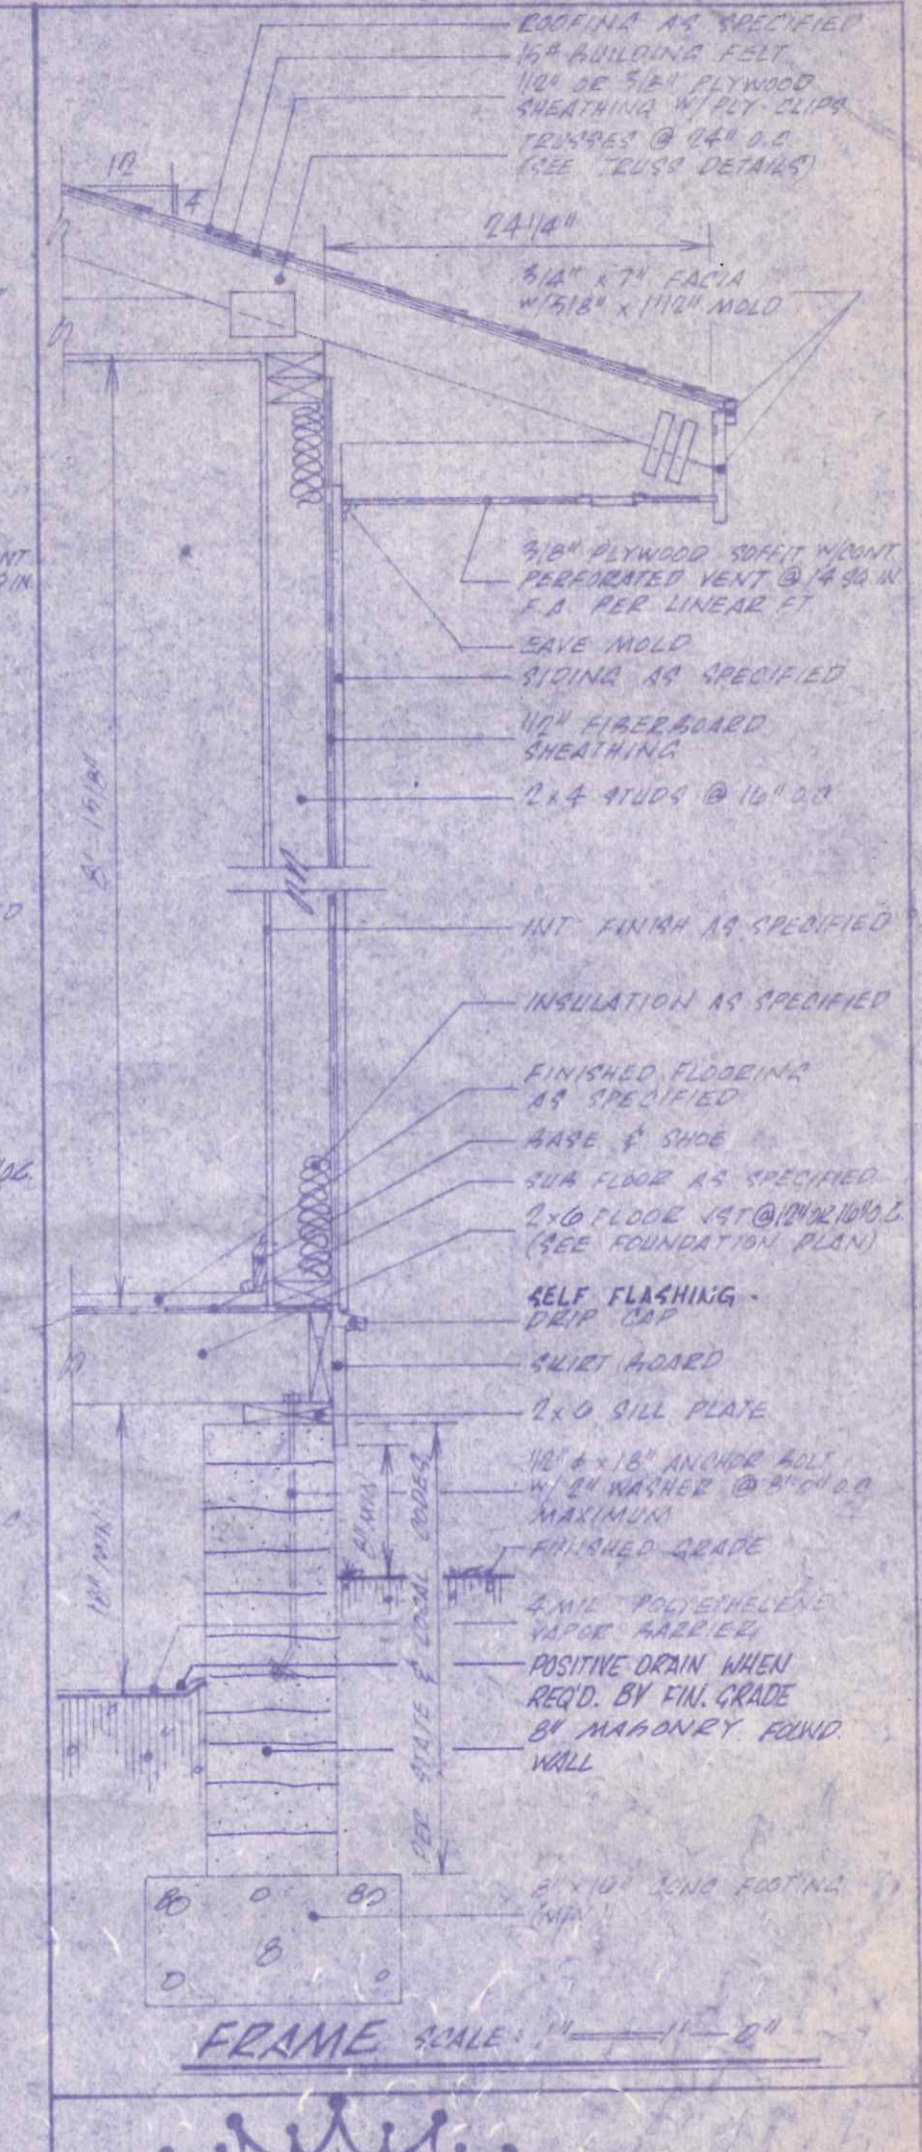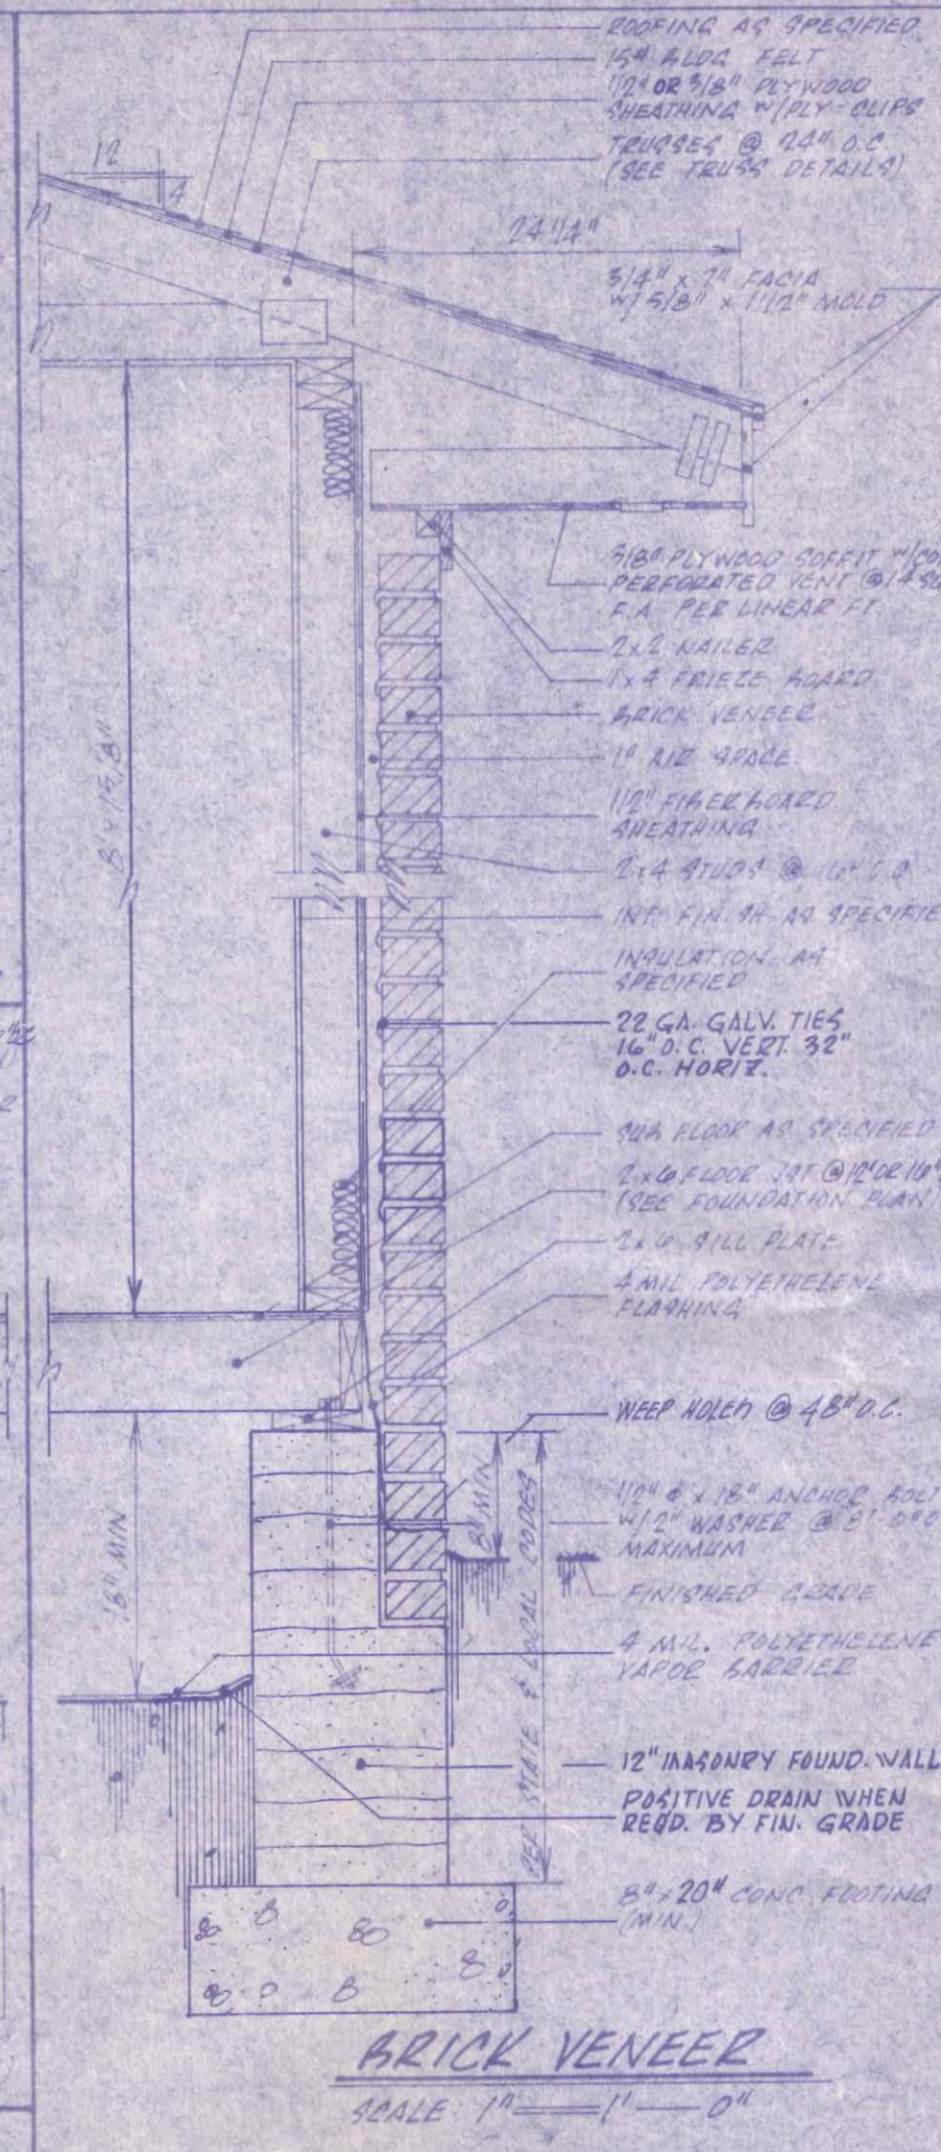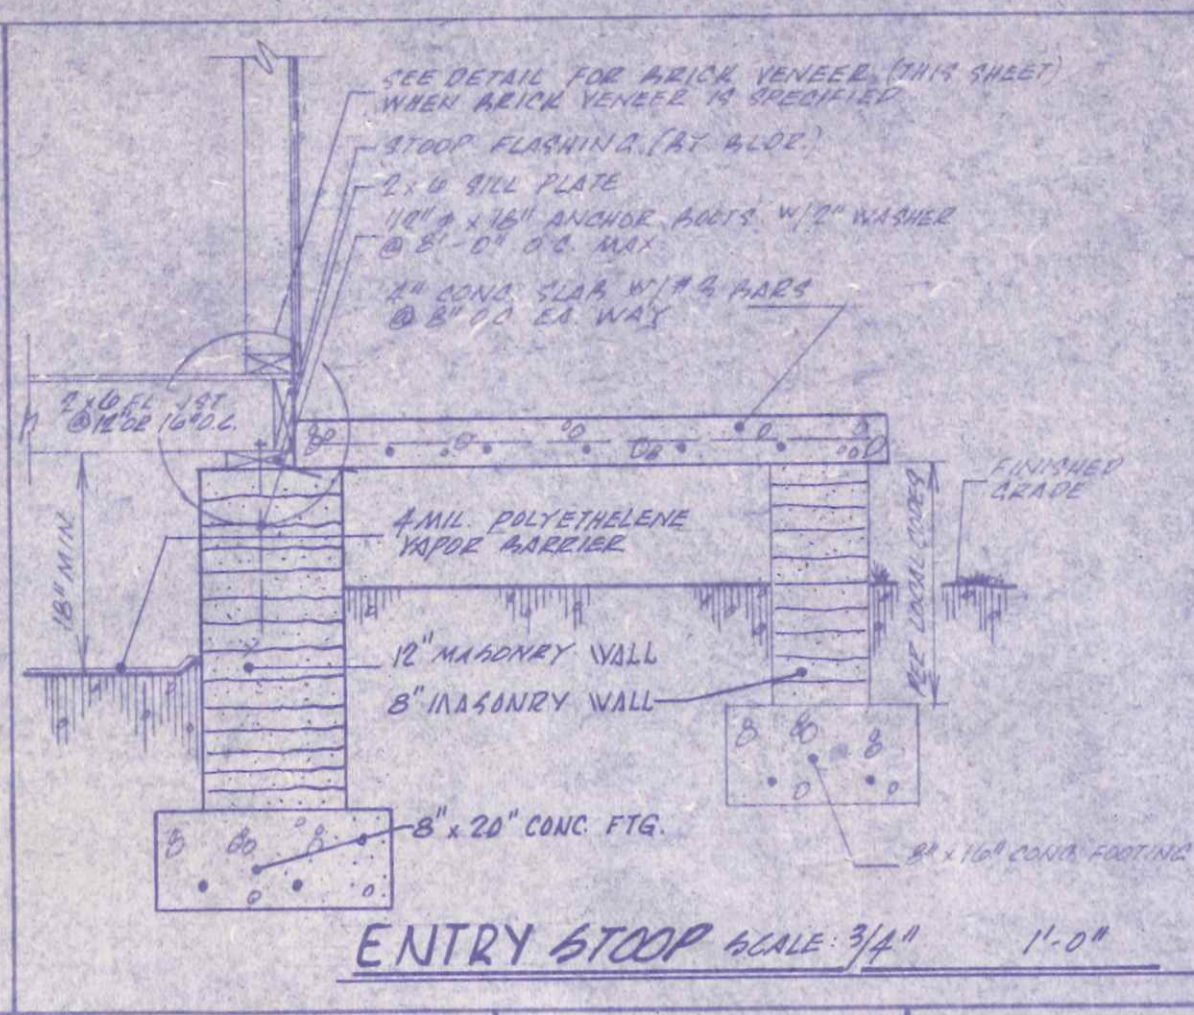



REV.	DATE	BY	CHK.

**KINGSBERRY HOMES**

COPYRIGHT © 1972 BY MANUFACTURED HOUSING GROUP OF BOISE CASCADE CORPORATION. ALL RIGHTS RESERVED.

THIS DRAWING IS NOT TO BE USED FOR MAKING ANY REPRODUCTION THEREOF OR FOR CONSTRUCTING ANY BUILDING WITHOUT FIRST OBTAINING THE WRITTEN AUTHORIZATION OF THE COPYRIGHT OWNER, BOISE CASCADE CORPORATION.

DATE	DES. J.A.	MODEL MASONRY CRAWL	TYPE TYPICAL DETAILS
DRAWN S. WARR	CHK. S.L.	F & T.B.	

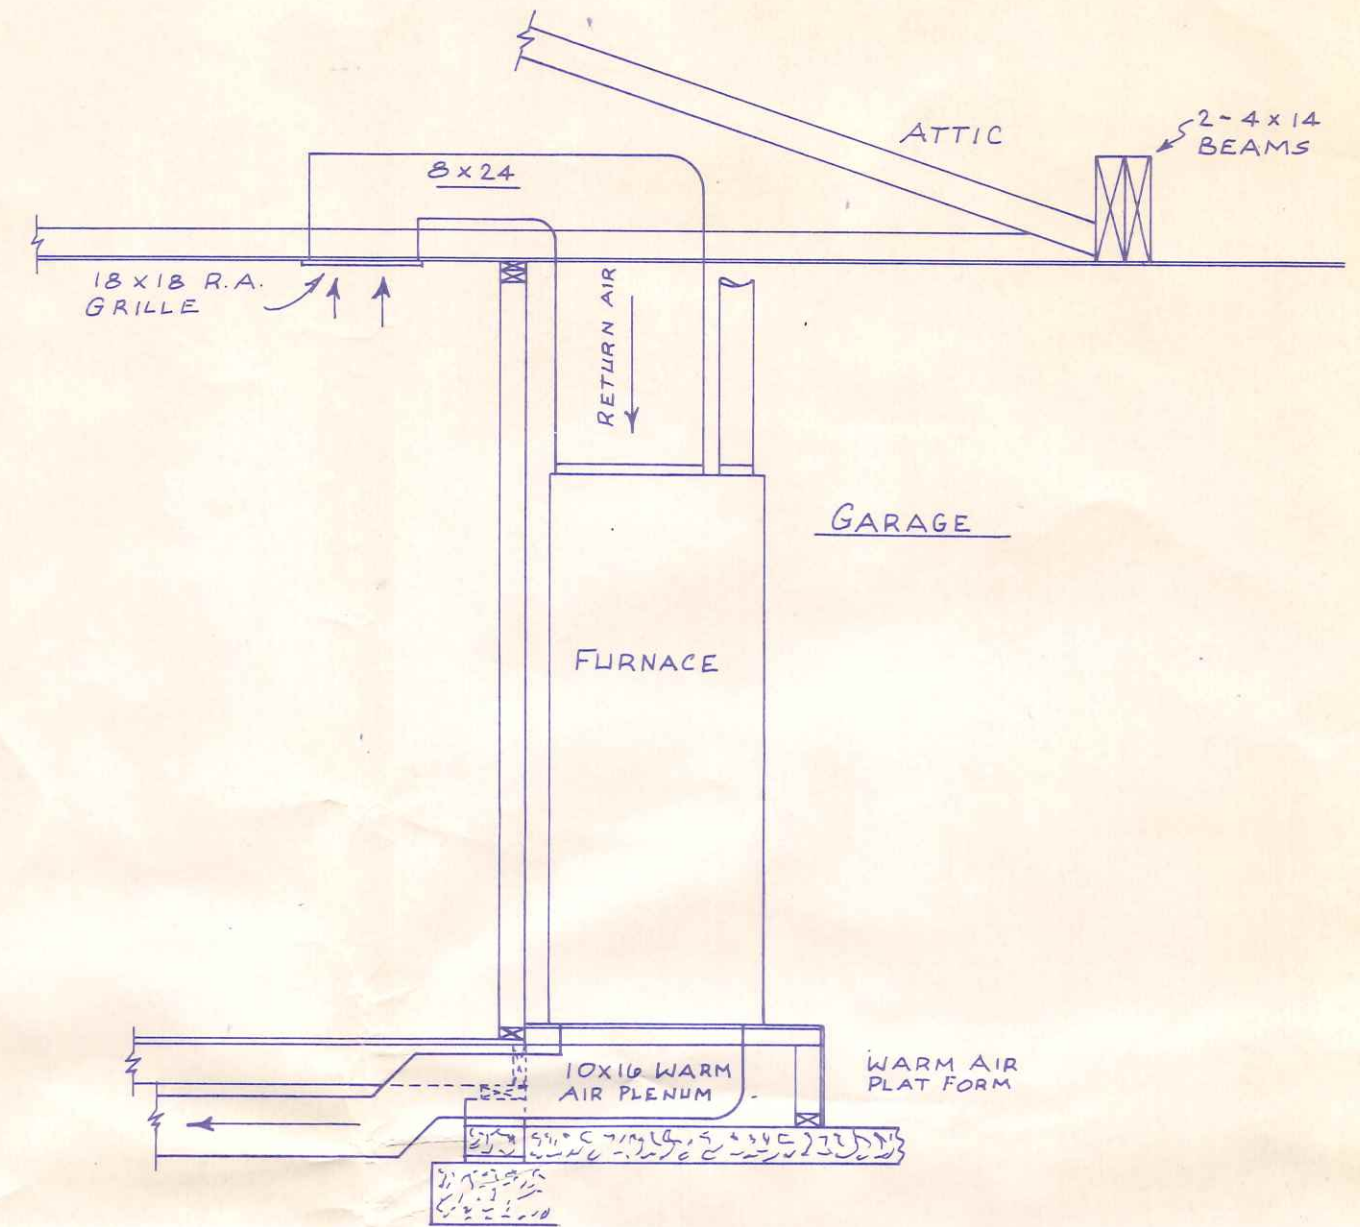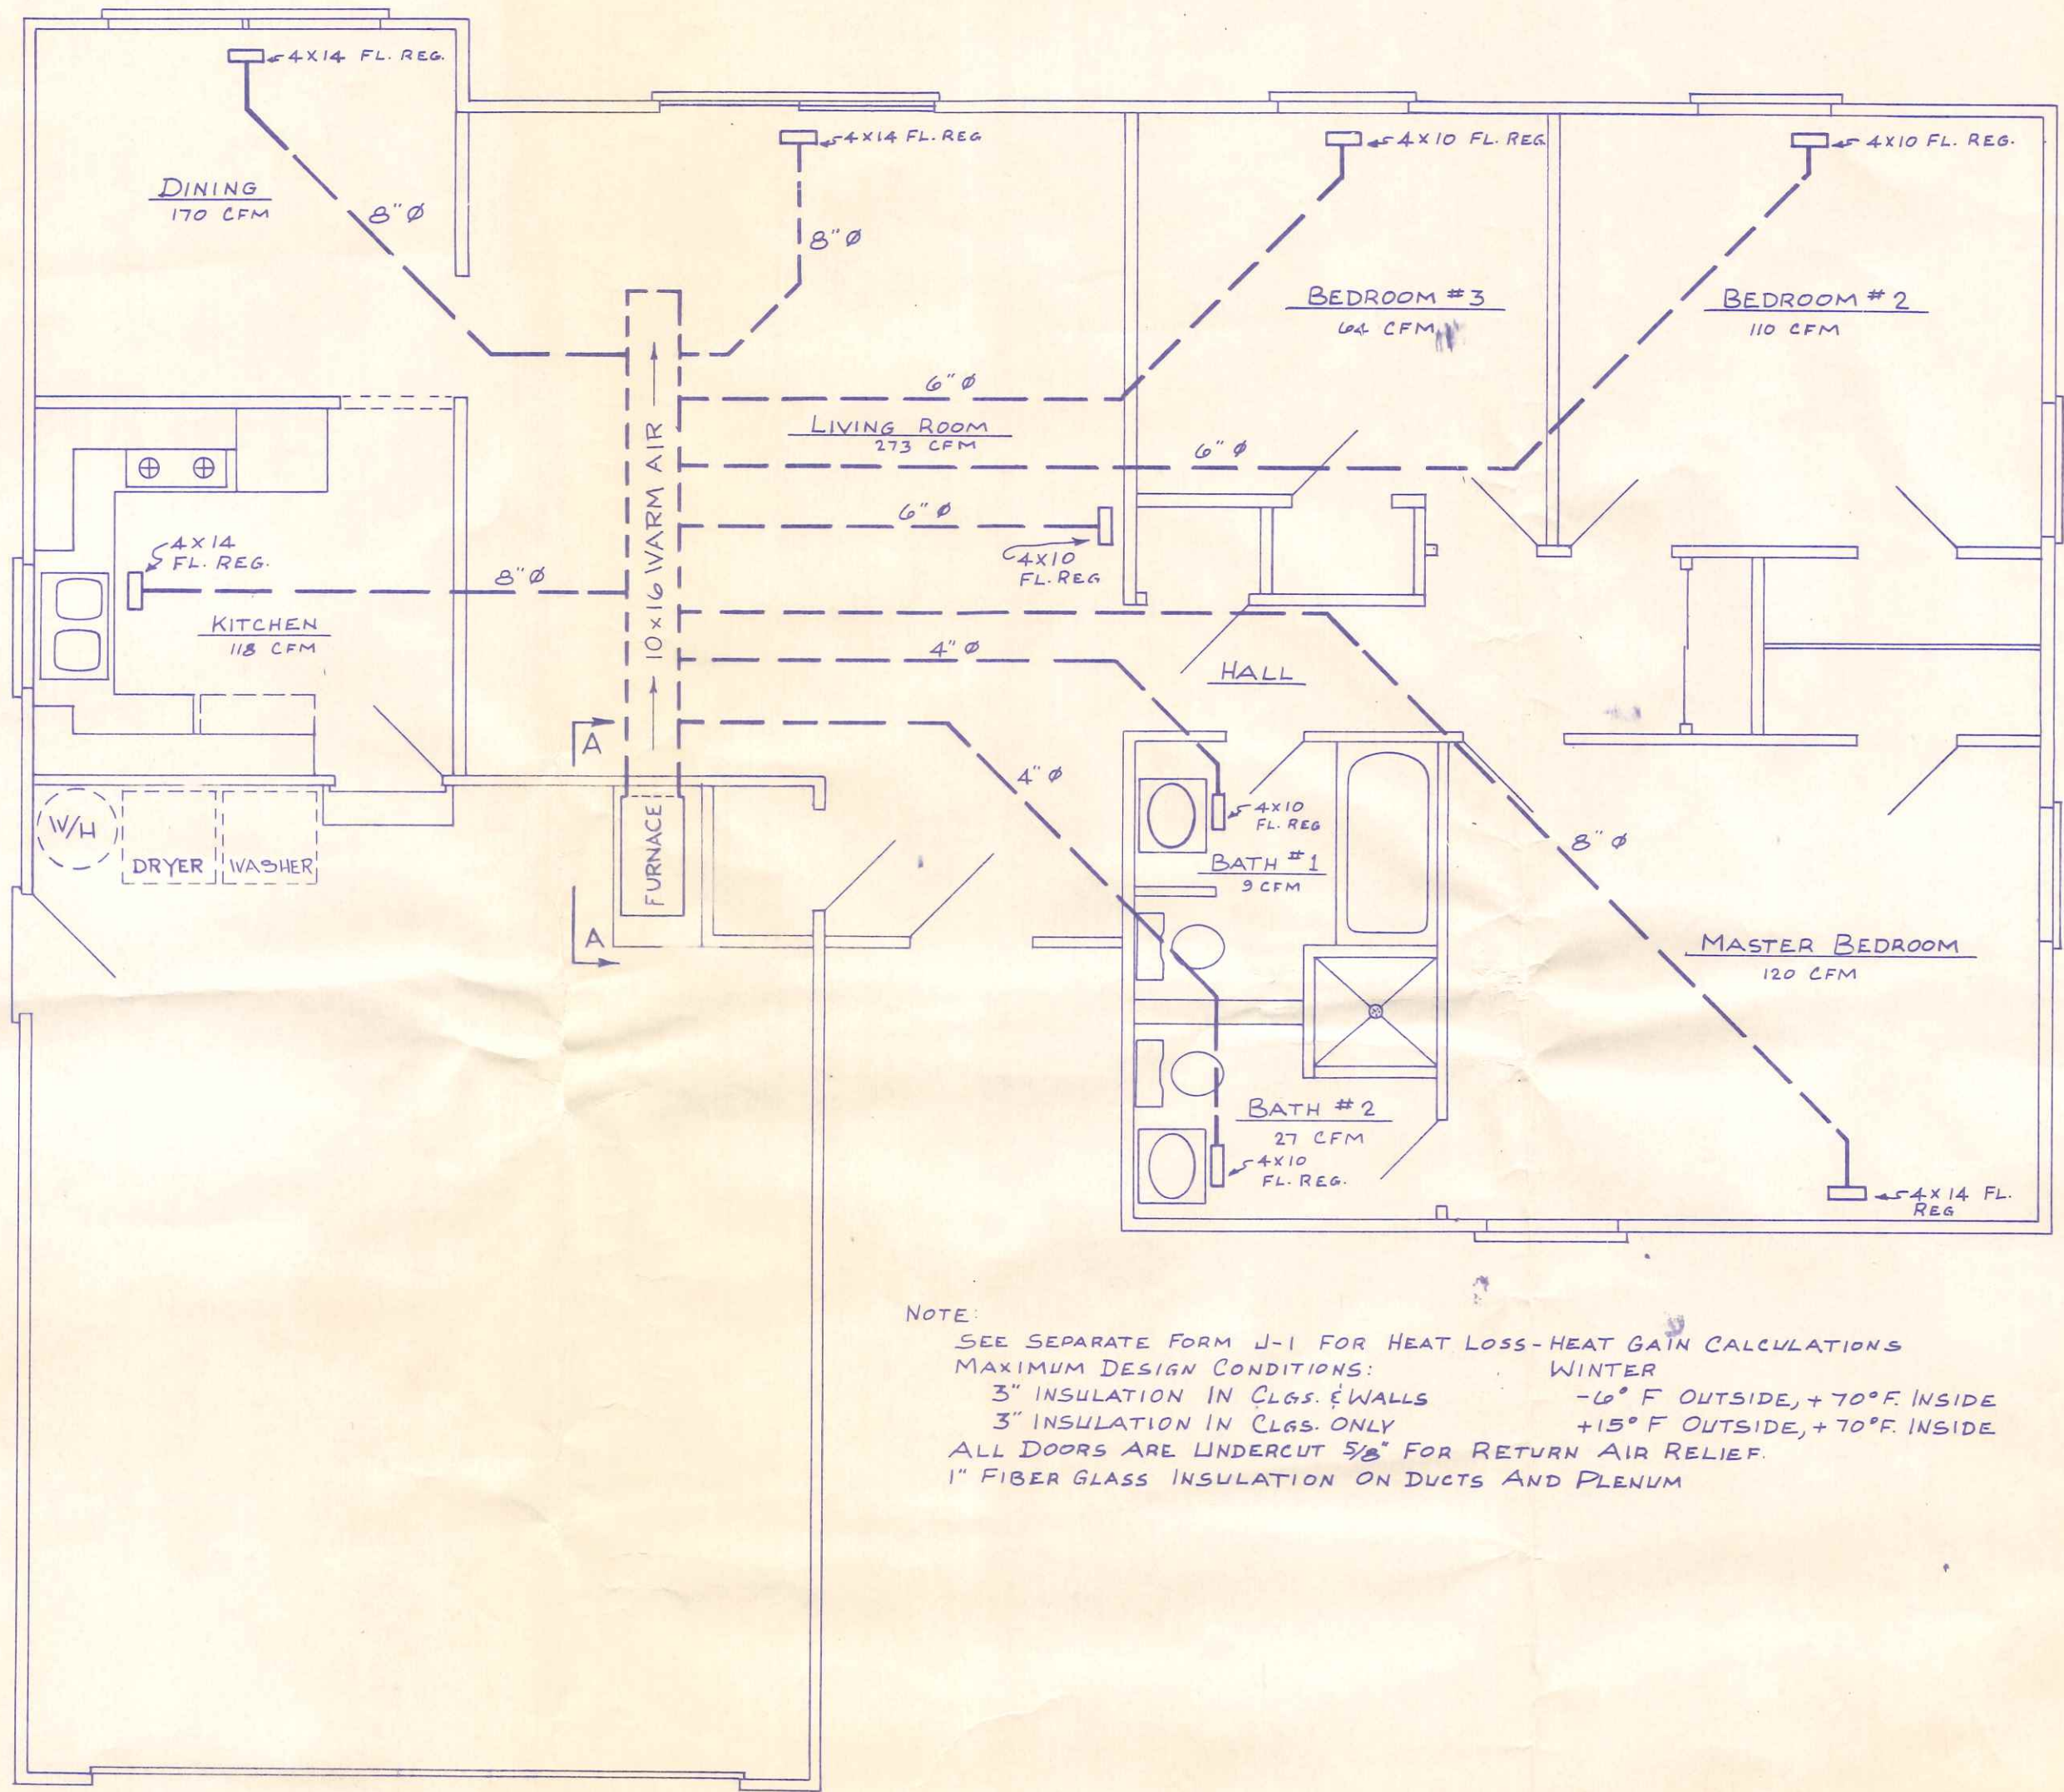

SECTION A-A  
SCALE 1/2" = 1'-0"

NOTE:  
SEE SEPARATE FORM J-1 FOR HEAT LOSS-HEAT GAIN CALCULATIONS  
MAXIMUM DESIGN CONDITIONS:  
WINTER  
3" INSULATION IN CLGS. & WALLS -6° F OUTSIDE, +70° F. INSIDE  
3" INSULATION IN CLGS. ONLY +15° F OUTSIDE, +70° F. INSIDE  
ALL DOORS ARE UNDERCUT 5/8" FOR RETURN AIR RELIEF.  
1" FIBER GLASS INSULATION ON DUCTS AND PLENUM

SUMMER  
100° F DB., 78° F.W.B. OUTSIDE, 75° F INSIDE  
NOT RECOMMENDED

FURNACE SIZE  
100,000 BTUH INPUT  
80,000 BTUH OUTPUT




COPYRIGHT © 19 BY KINGSBERRY HOMES  
DIVISION OF BOISE CASCADE CORP.  
ALL RIGHTS RESERVED

THIS DRAWING IS NOT TO BE USED FOR MAKING ANY REPRODUCTION THEREOF, OR FOR CONSTRUCTING ANY BUILDING WITHOUT FIRST OBTAINING THE WRITTEN AUTHORIZATION OF THE COPYRIGHT OWNER, KINGSBERRY HOMES.


DATE	DES	MODEL
3-29-70		10-12 HEATING
DRAWN	CHK.	
WGT		CRAWL & SLAB

DOWN-FLOW




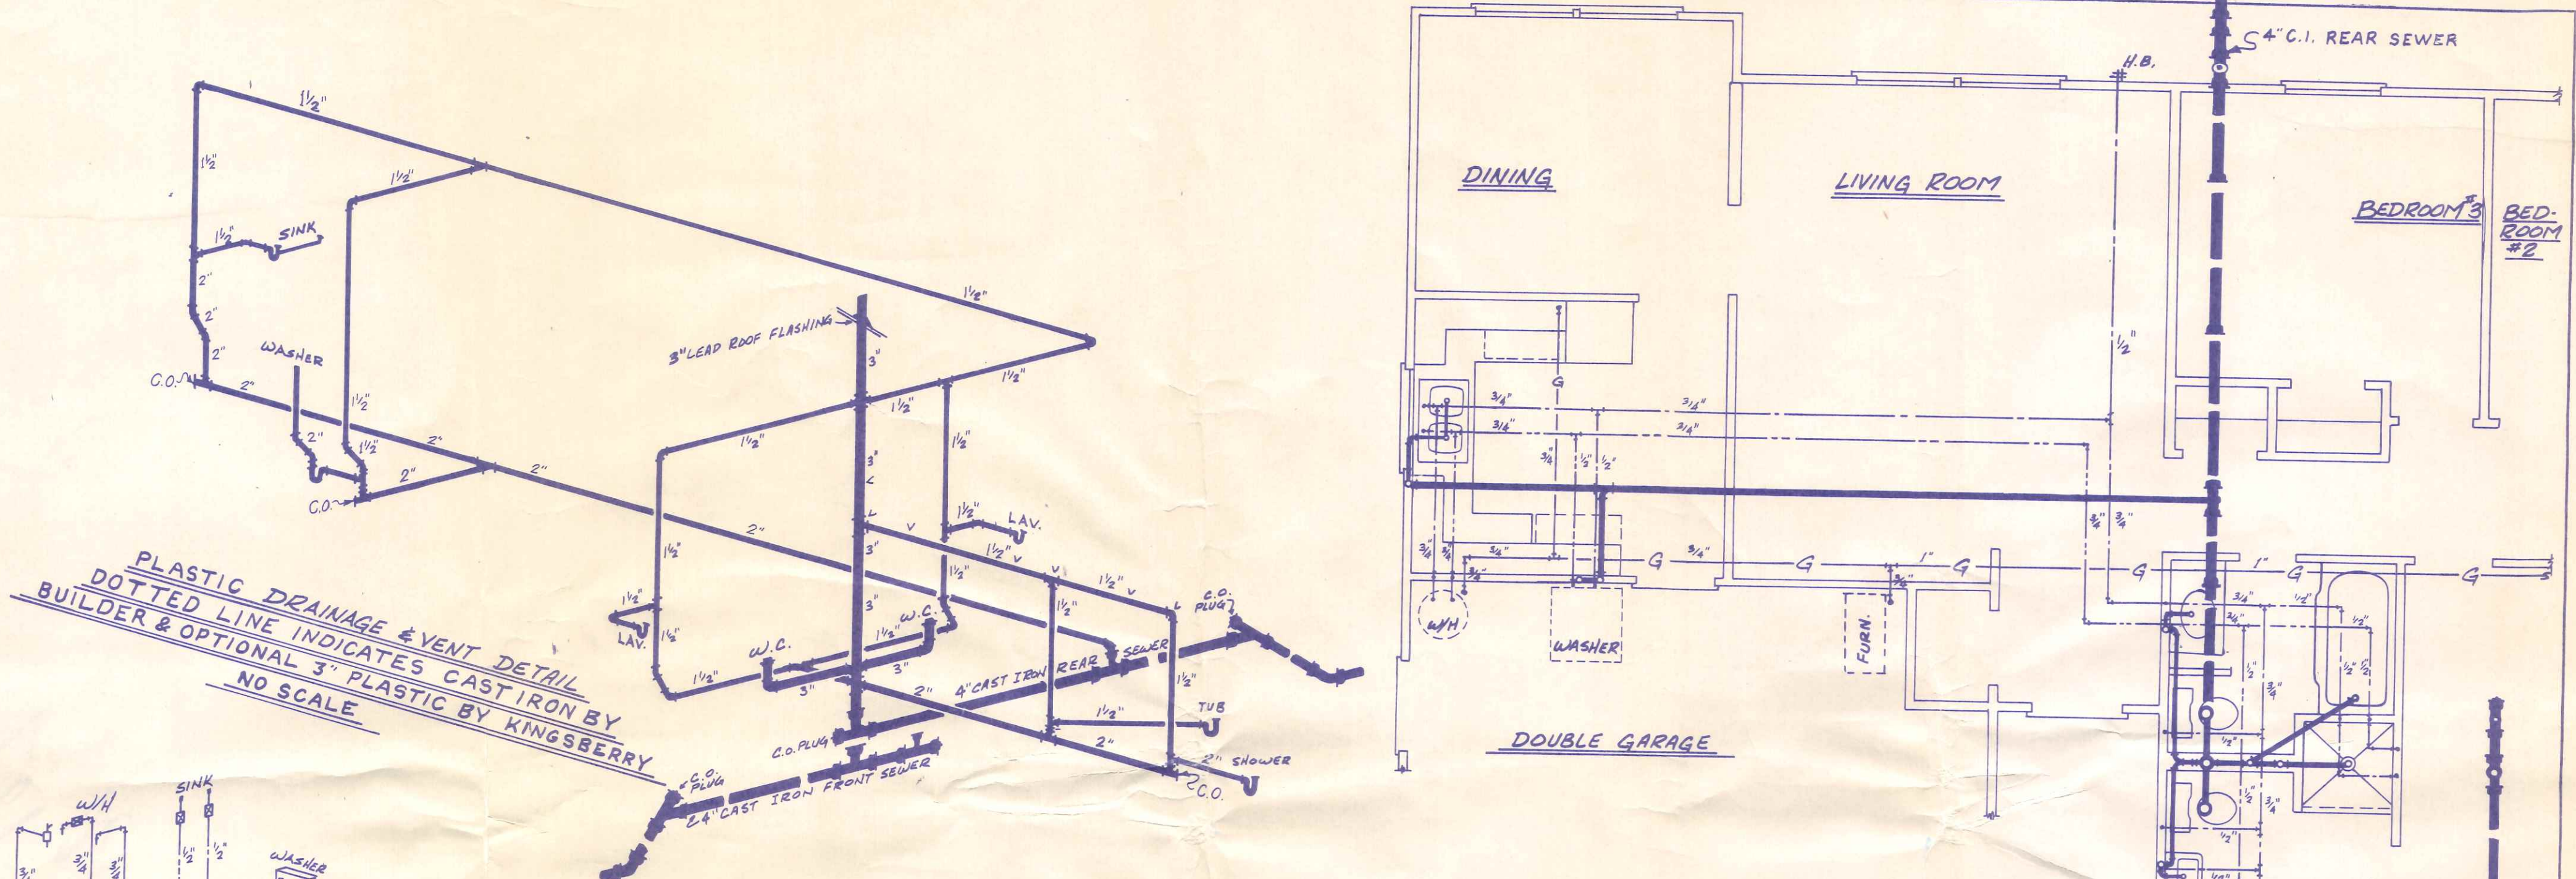

PLASTIC DRAINAGE & VENT DETAIL  
 DOTTED LINE INDICATES CAST IRON BY  
 BUILDER & OPTIONAL 3" PLASTIC BY KINGSBERRY  
 NO SCALE

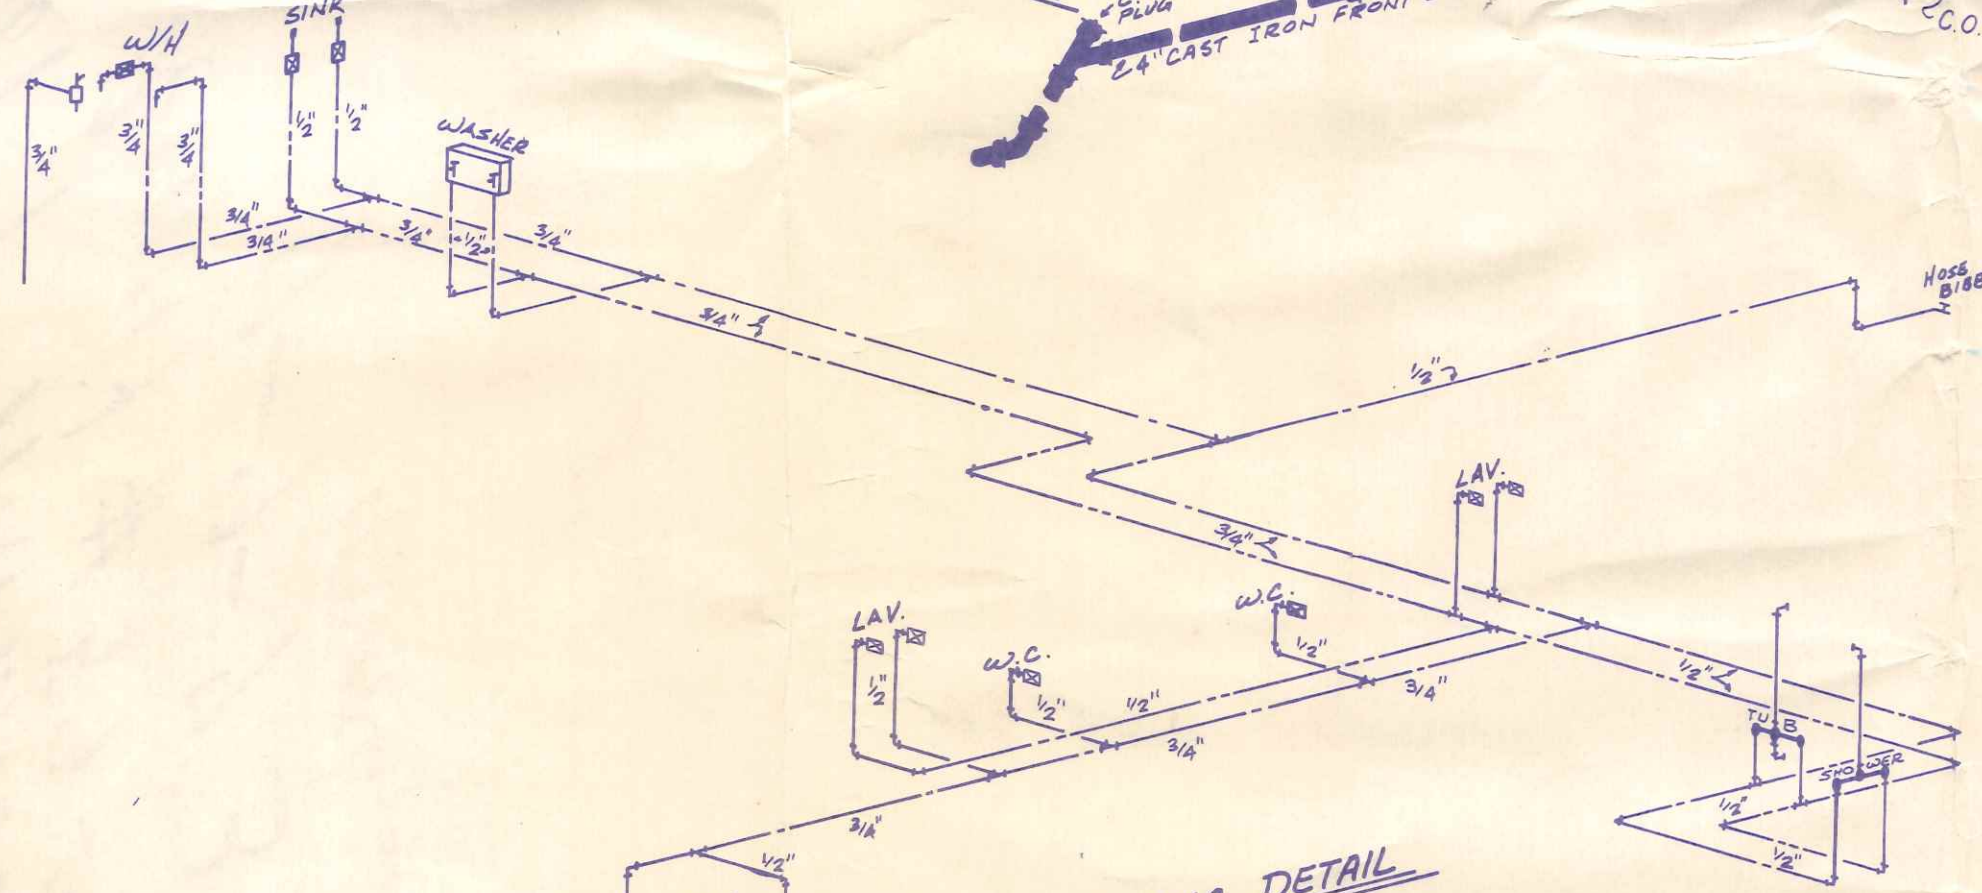

WATER PIPING DETAIL

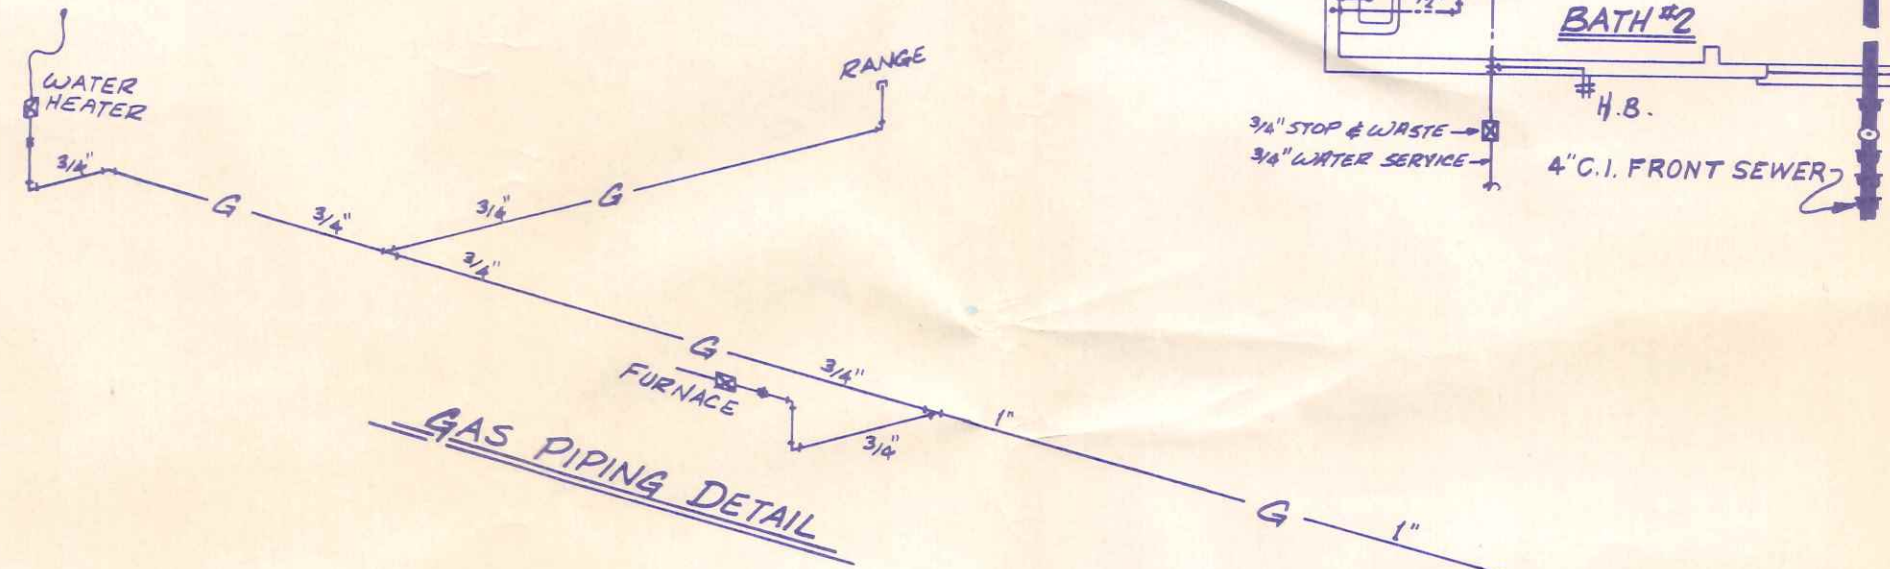

GAS PIPING DETAIL


COLD WATER	---
HOT WATER	---
STOP	⊞
RELIEF VALVE TUBE	⊞
RELIEF VALVE	⊞
BOILER DRAIN	⊞
PIPE & FITTINGS	⊞
INSTALLED BY K.H.C.	V

REV.	DATE	BY	CHK.


**KINGSBERRY HOMES**

COPYRIGHT © 1972 BY MANUFACTURED HOUSING GROUP OF  
 BOISE CASCADE CORPORATION. ALL RIGHTS RESERVED.  
 THIS DRAWING IS NOT TO BE USED FOR MAKING ANY REPRODUCTION THEREOF, OR FOR CONSTRUCTING ANY BUILDING  
 WITHOUT FIRST OBTAINING THE WRITTEN AUTHORIZATION OF THE COPYRIGHT OWNER, BOISE CASCADE CORPORATION.

DATE	DES.	MODEL
10-30-72	PLASTIC PLUMBING	10-12
DRAWN	CHK.	
T.L.S.	R.P.B.	

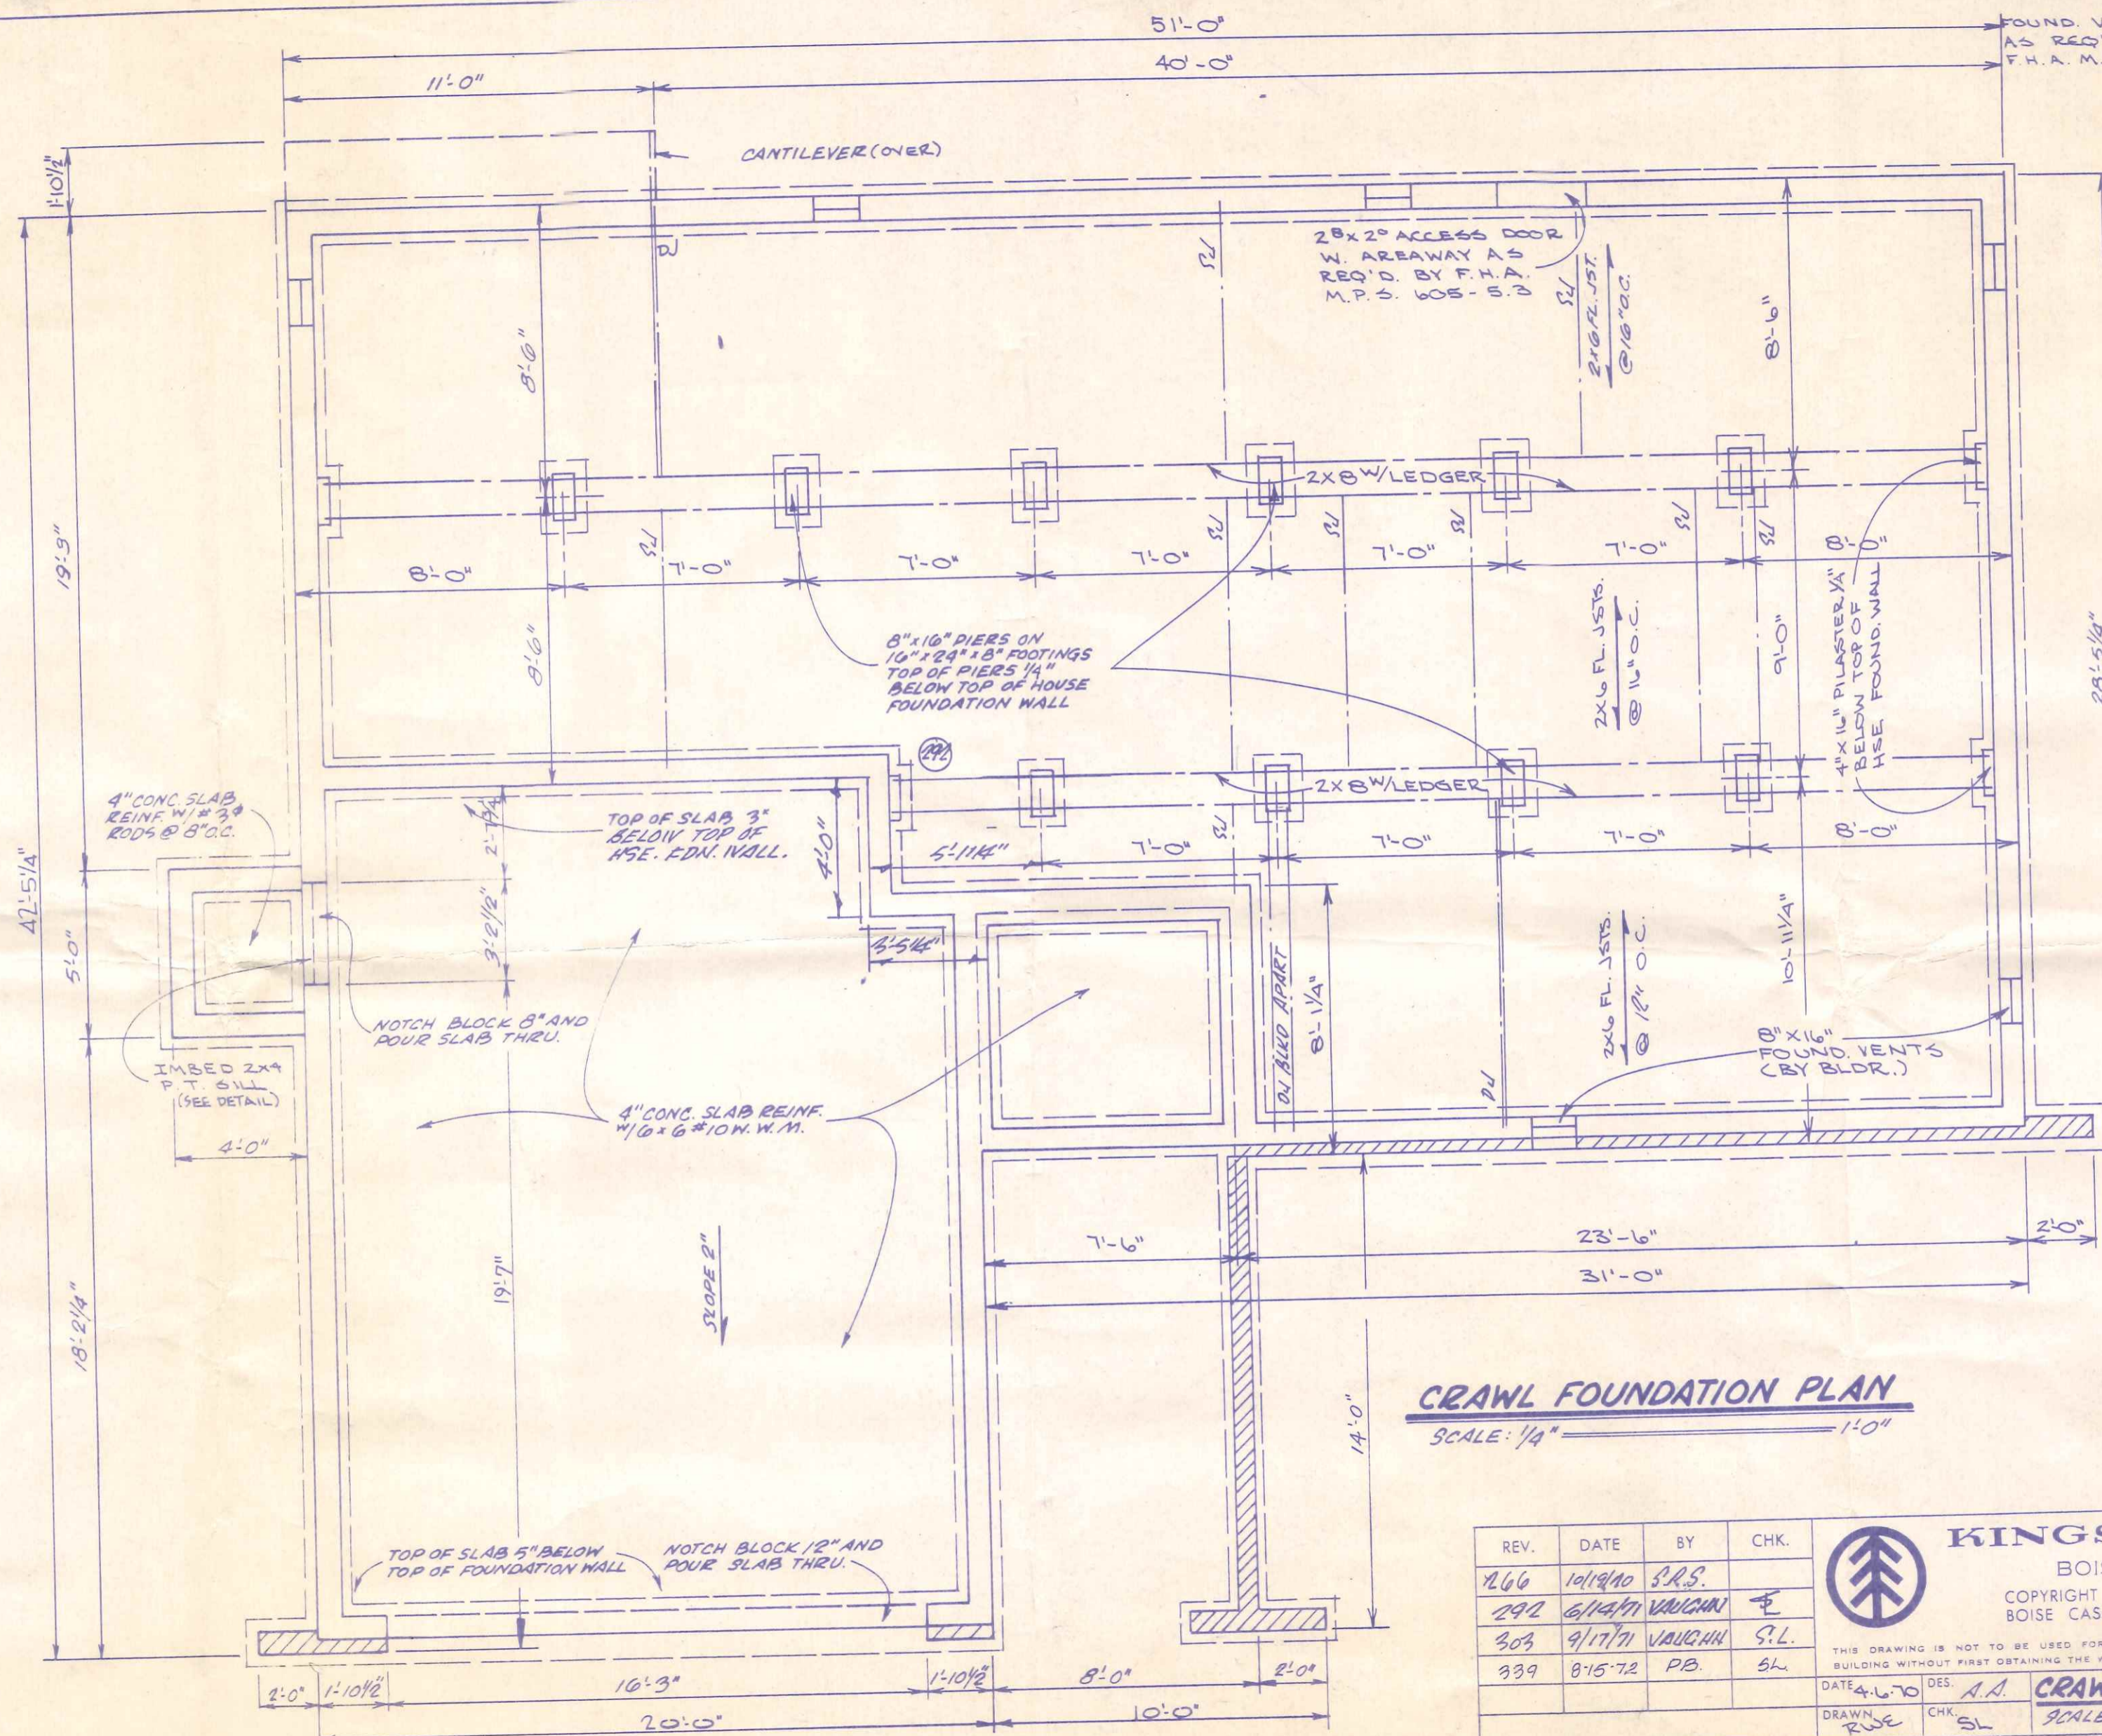

FOUND. VENTS (BY BLDG.)  
AS REQ'D. BY  
F.H.A. M.P.S. 604-2.2

20x20 ACCESS DOOR  
W. AREAWAY AS  
REQ'D. BY F.H.A.  
M.P.S. 605-1.1.2

8"x16" PIERS ON  
16"x24"x8" FOOTINGS  
TOP OF PIERS 1/4"  
BELOW TOP OF HOUSE  
FOUNDATION WALL


4" CONC. SLAB  
REINF. W/ #3  
RODS @ 8" O.C.

IMBED 2x4  
P.T. SILL  
(SEE DETAIL)

4" CONC. SLAB REINF.  
W/ 6x6 #10 W.W.M.

TOP OF SLAB 5" BELOW  
TOP OF FOUNDATION WALL

**CRAWL FOUNDATION PLAN**  
SCALE: 1/4" = 1'-0"

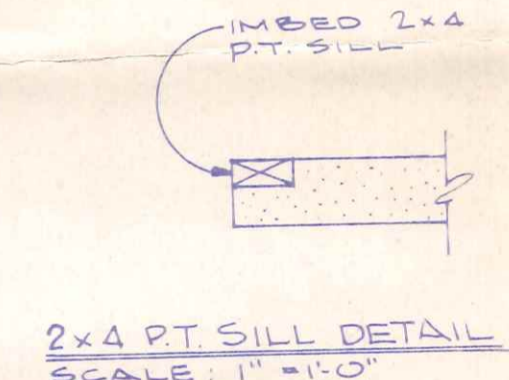

480  
N. Harmony

REV.	DATE	BY	CHK.
266	10/19/70	S.R.S.	
292	6/14/71	VAUGHN	SL
303	9/17/71	VAUGHN	S.L.
339	8-15-72	PB.	SL

**KINGSBERRY HOMES**  
BOISE CASCADE CORPORATION  
COPYRIGHT © 1970 BY KINGSBERRY HOMES DIVISION OF  
BOISE CASCADE CORPORATION. ALL RIGHTS RESERVED.

THIS DRAWING IS NOT TO BE USED FOR MAKING ANY REPRODUCTION THEREOF, OR FOR CONSTRUCTING ANY  
BUILDING WITHOUT FIRST OBTAINING THE WRITTEN AUTHORIZATION OF THE COPYRIGHT OWNER, KINGSBERRY HOMES.

DATE: 4-6-70 DES: A.A. **CRAWL FOUND.** MODEL: **SONORA**  
DRAWN: RWE CHK: SL SCALE: 1/4" = 1'-0" S10-12 1/2B C 42BR 42LR 1