


FRONT ELEVATION

1/4" = 1'-0"

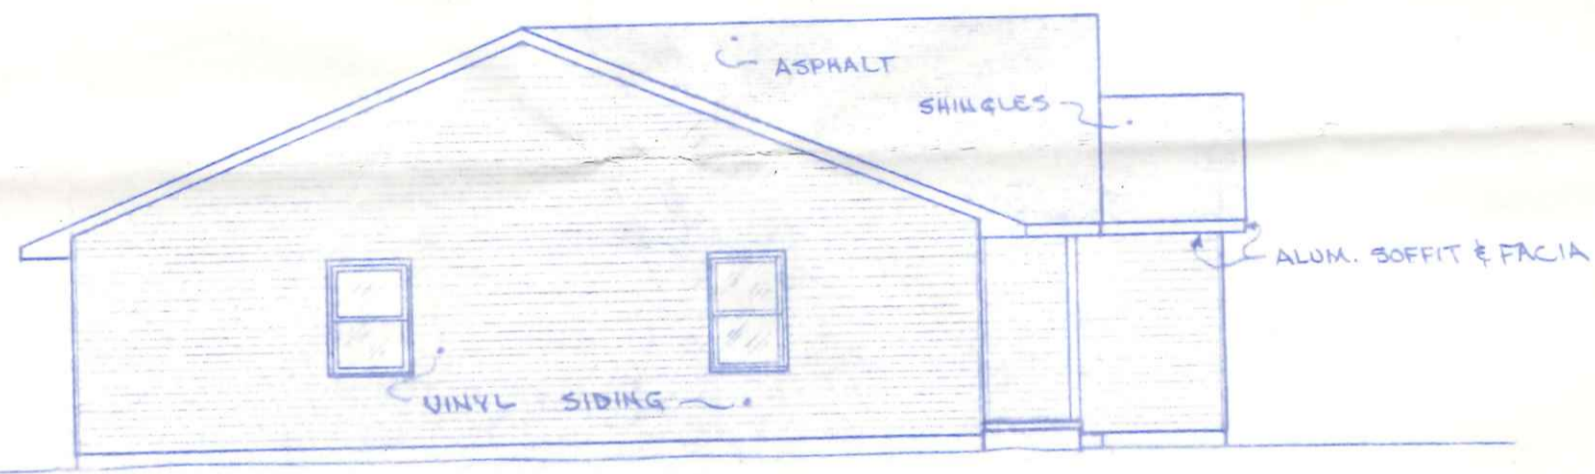


LEFT SIDE ELEVATION

1/8" = 1'-0"



RIGHT SIDE ELEVATION

1/8" = 1'-0"

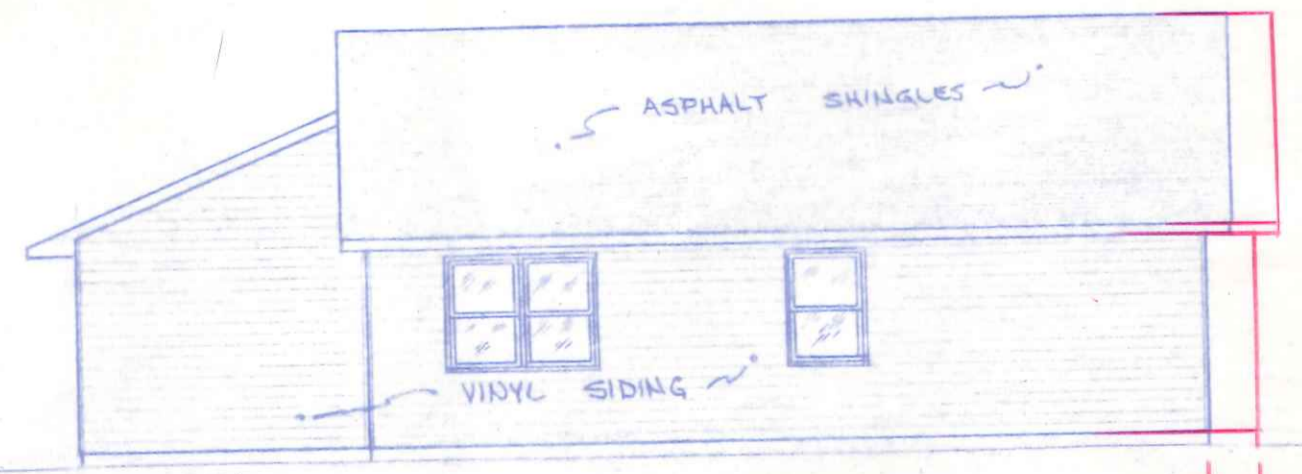


REAR ELEVATION

1/8" = 1'-0"

910  
N. Harmony

BECKS CONSTRUCTION CO.		
ELEVATIONS		
DWN. PDS. SEPT. 1987	PLAN NO. 226	SHEET 1 OF 4

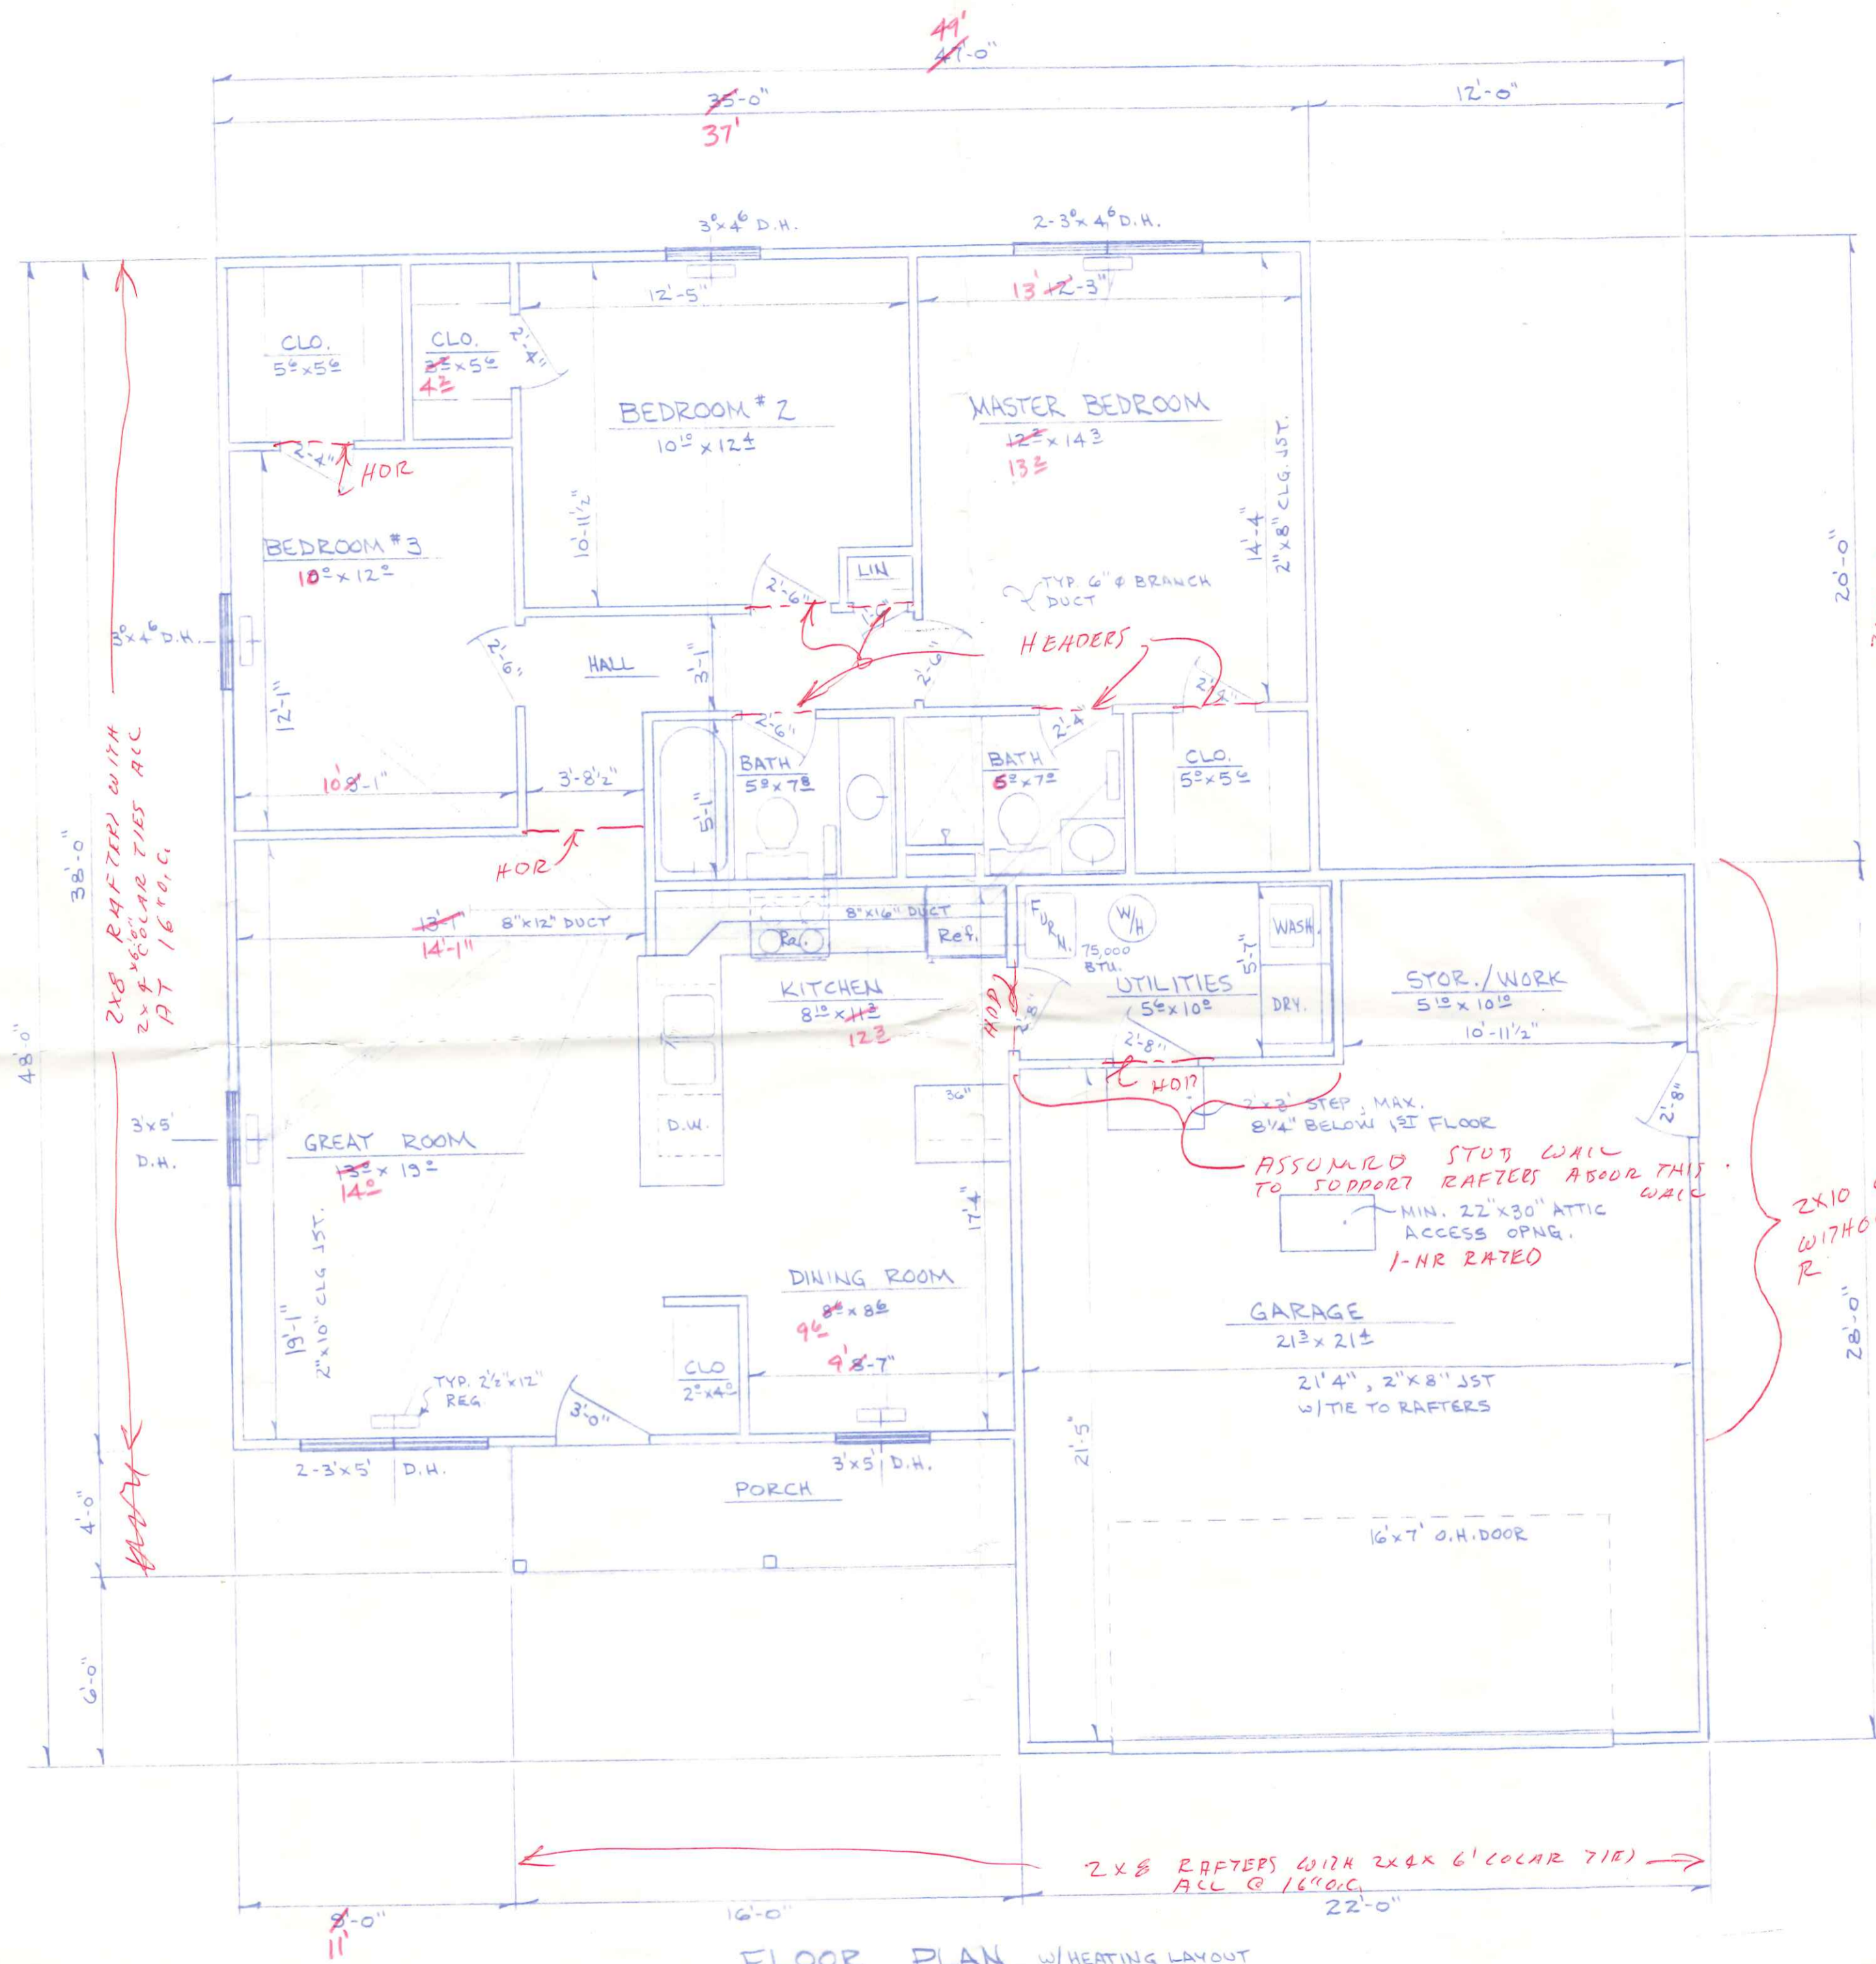

2x8 RAFTERS @ 16" O.C.  
WITH 2x4x6 COLAR  
TIES @ 16" O.C.


2x10 CEILING JOISTS REQ'D  
WITHOUT TIES TO RAFTERS

**NOTES:**

1. 1220 SQ. FT. HOUSE
2. 546 " " GARAGE
3. INTERIOR DIMENSIONS TAKEN TO STUD LINE, EXTERIOR DIMENSIONS TO OUTSIDE OF FOUNDATION.
4. INTERIOR DOOR HEADERS TO BE MIN. 2-2"x4", EXTERIOR OPENING HEADERS TO BE MIN. 2-2"x6" FOR OPENINGS UP TO 4' WIDE, 2-2"x8" UP TO 6'6", & 2-2"x12" FOR GARAGE DOOR.

FLOOR PLAN w/HEATING LAYOUT  
1/4" = 1'-0"



BECKS CONSTRUCTION CO.		
FLOOR PLAN		
DNW. RDS. SEPT. 1987	PLAN NO. 226	SHEET 2 OF 4

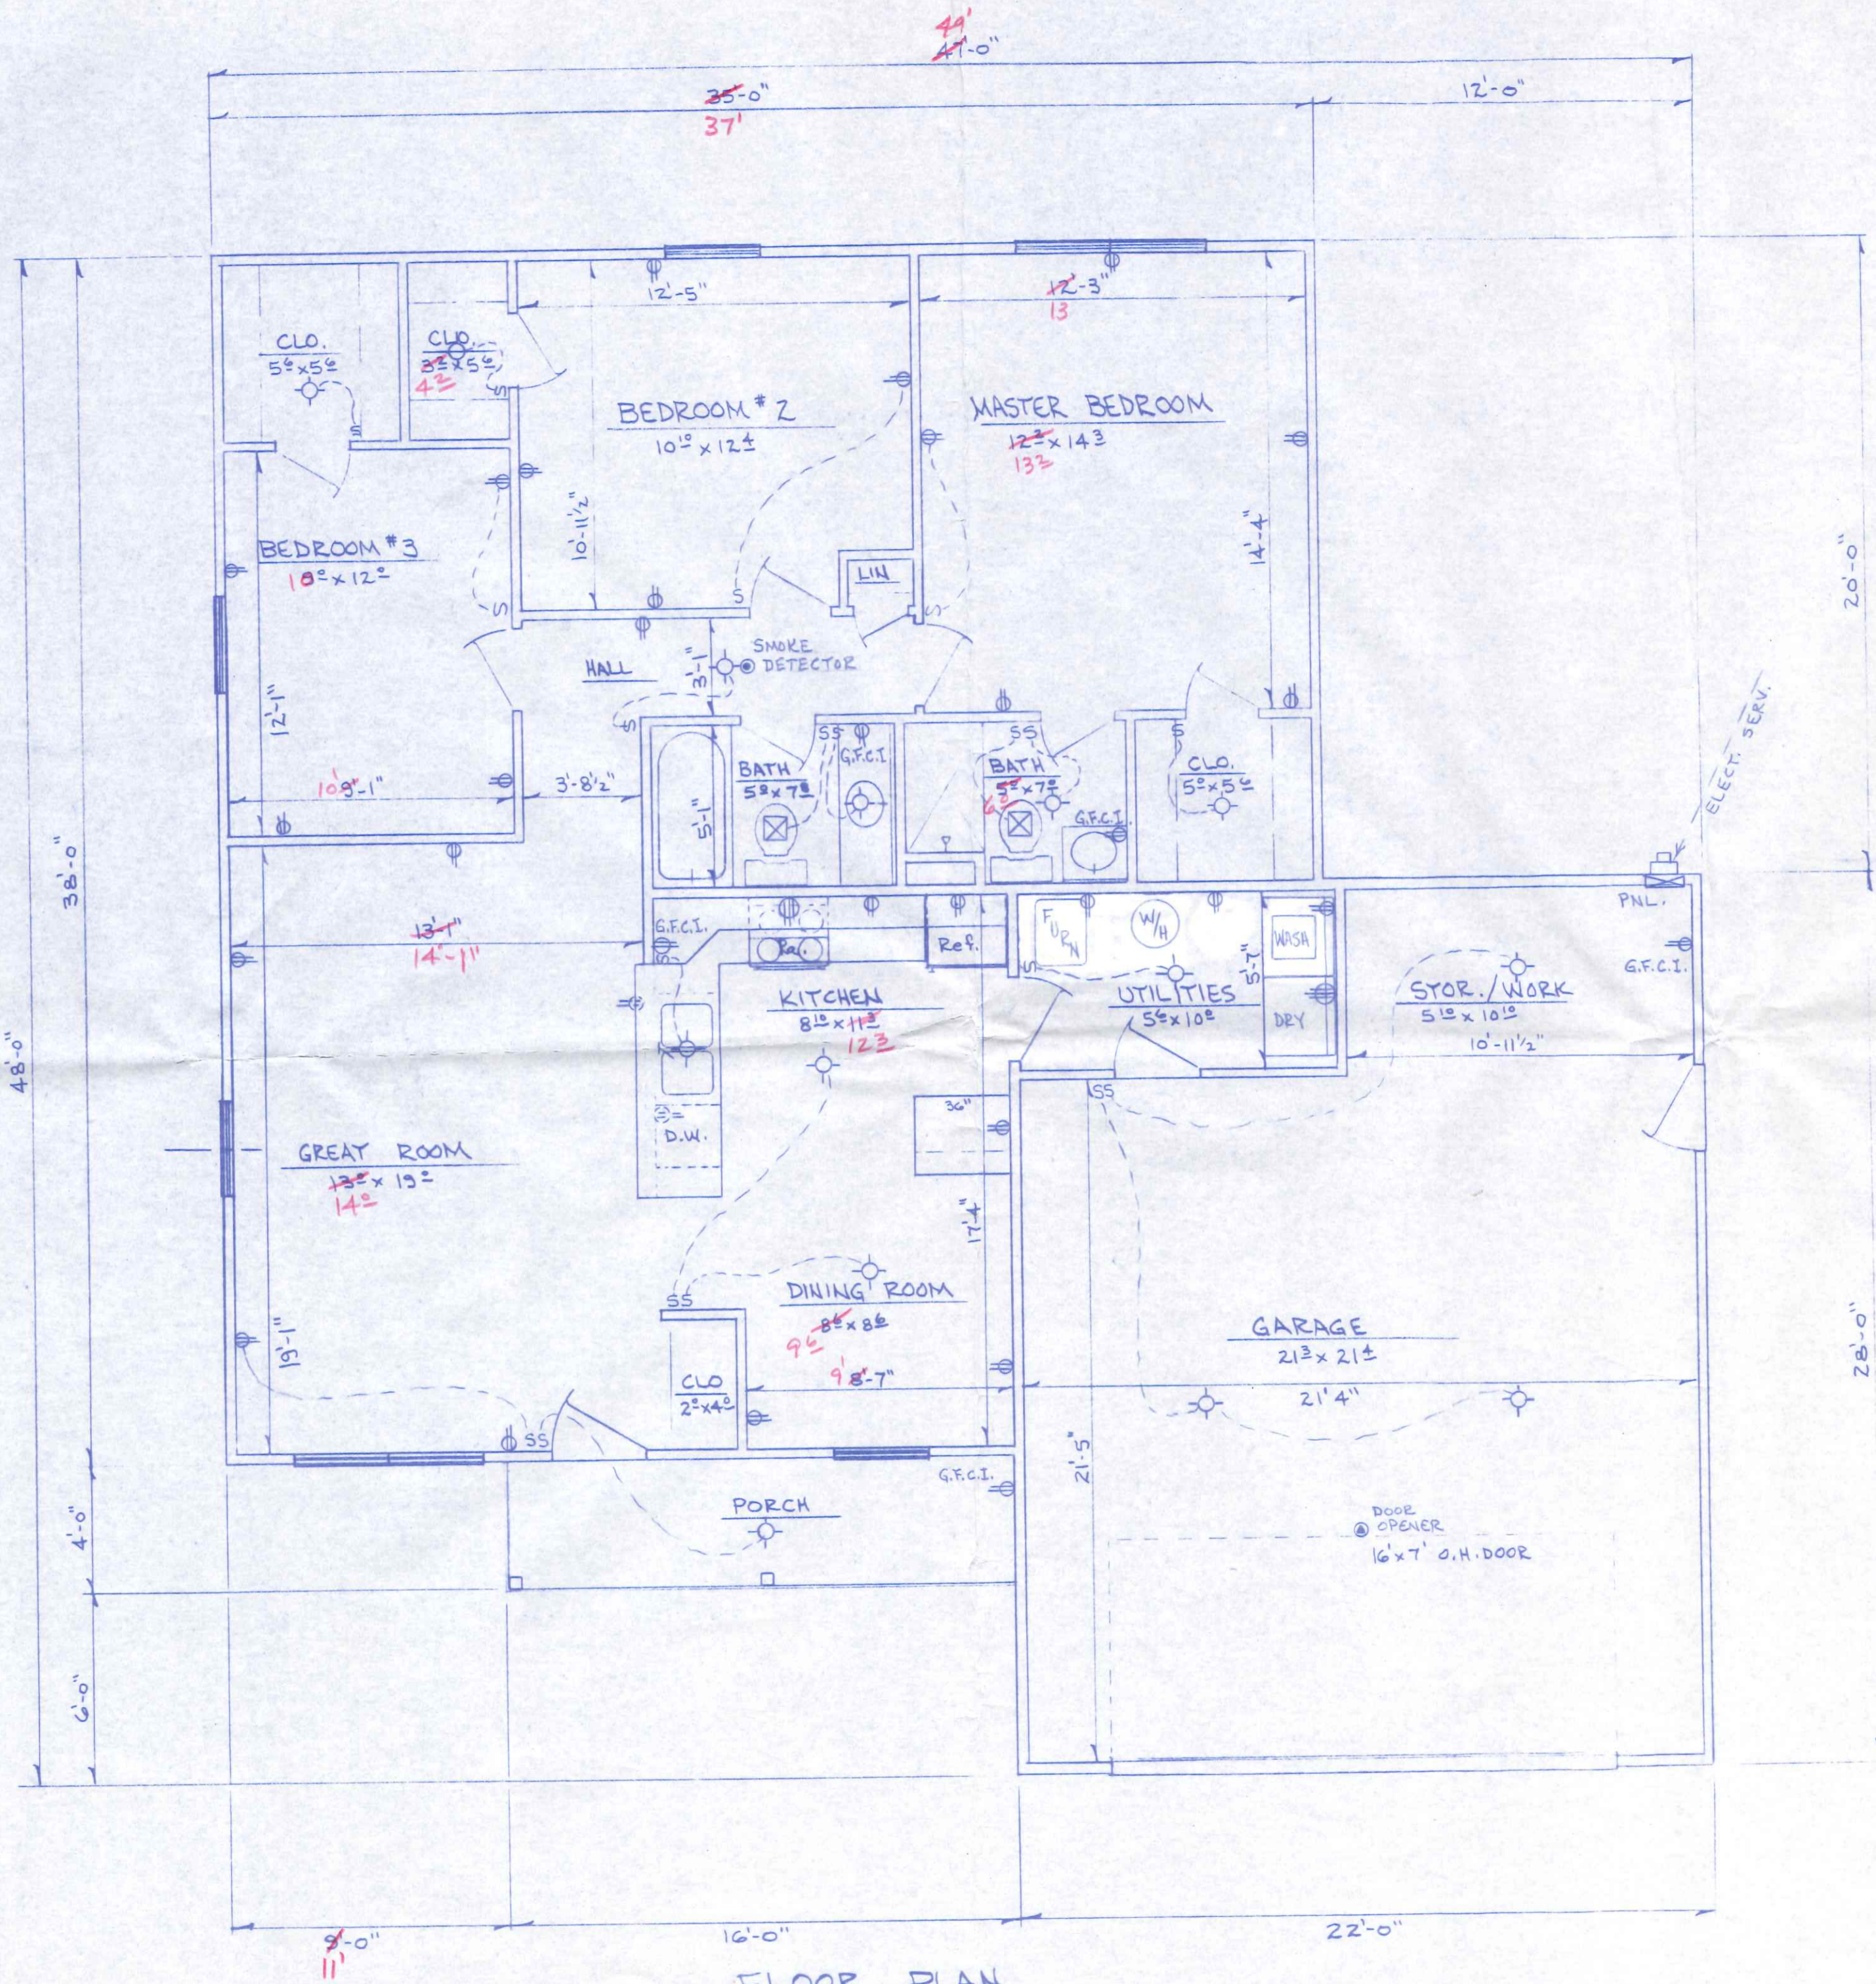


FLOOR PLAN  
1/4" = 1'-0"

- ELECTRIC LEGEND
- ⊖ = SWITCH
  - ⊕ = 110 V. OUTLET
  - ⊙ = LIGHT FIXTURE
  - ⊗ = SMOKE DETECTOR
  - ⊠ = GARAGE DOOR OPNR.
  - ⊚ = 220 V. OUTLET
  - ⊠ = EXHAUST FAN (VENT TO OUTSIDE)

BECKS CONSTRUCTION CO.		
ELECTRICAL PLAN		
DWN. RDS. SEPT. 1987	PLAN NO. 226	SHEET 3 OF 4

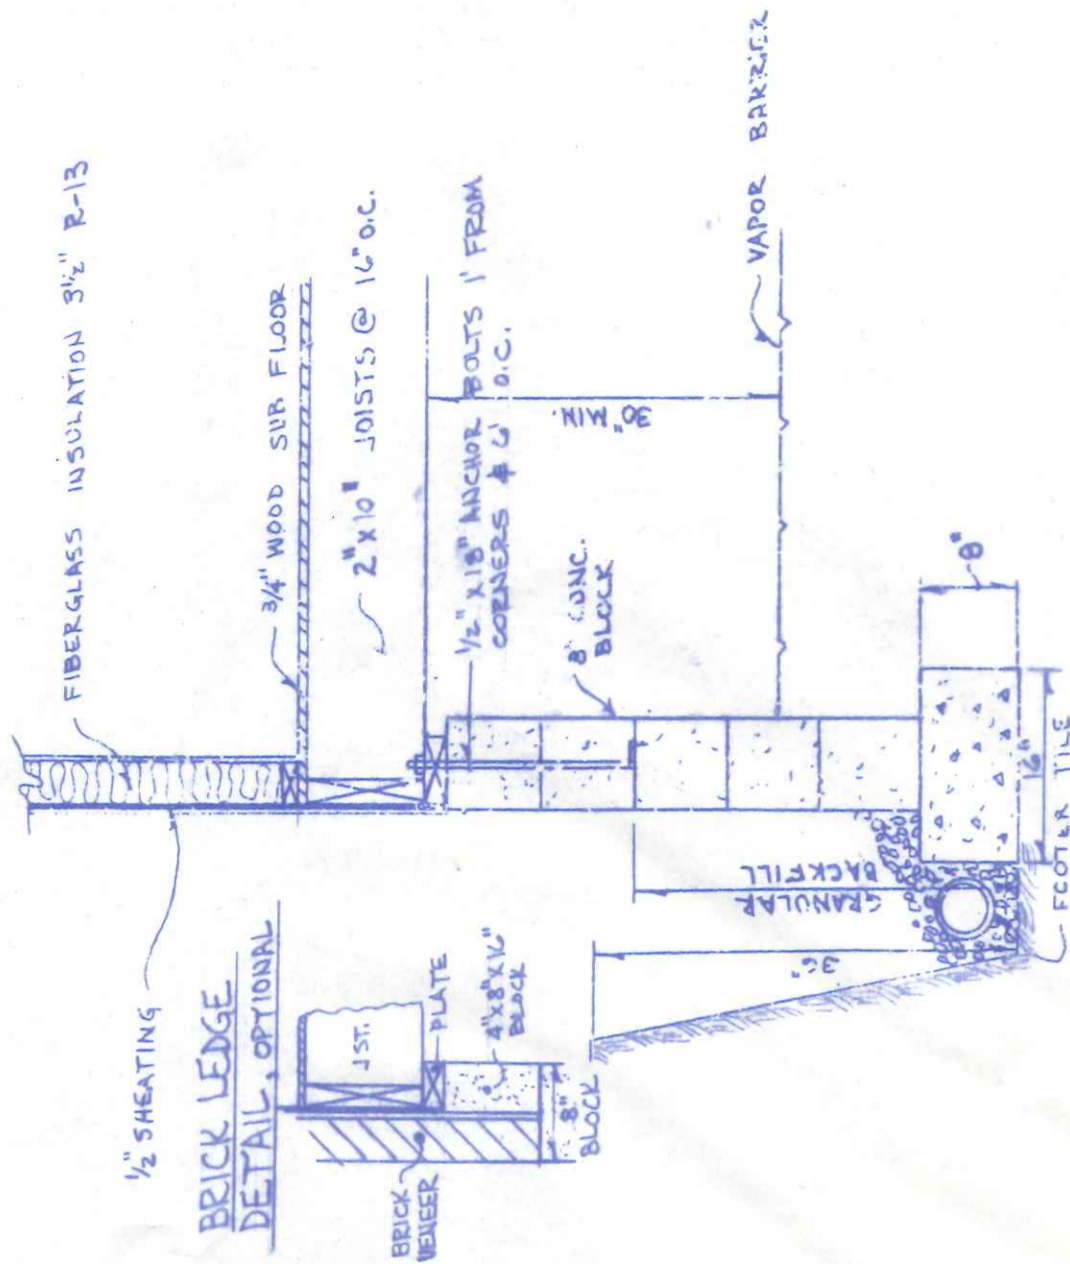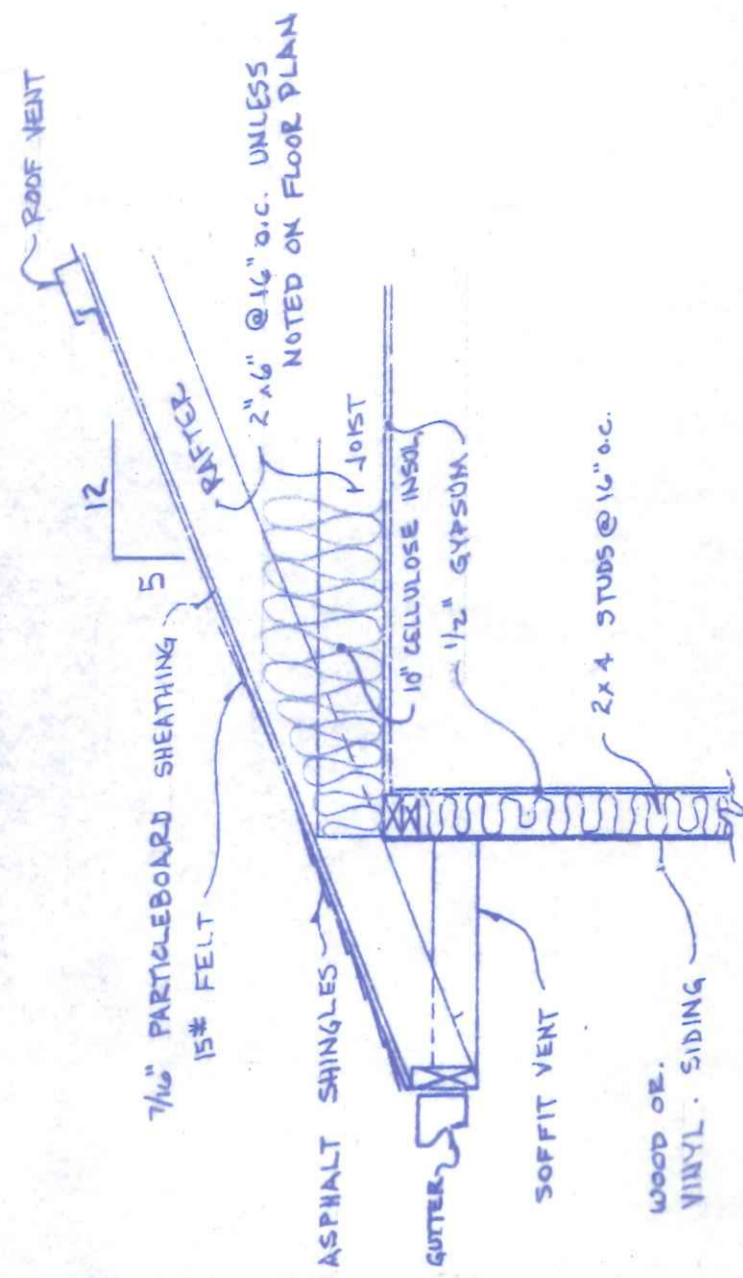


TYPICAL CROSS-SECTION  
3/4" = 1'-0"

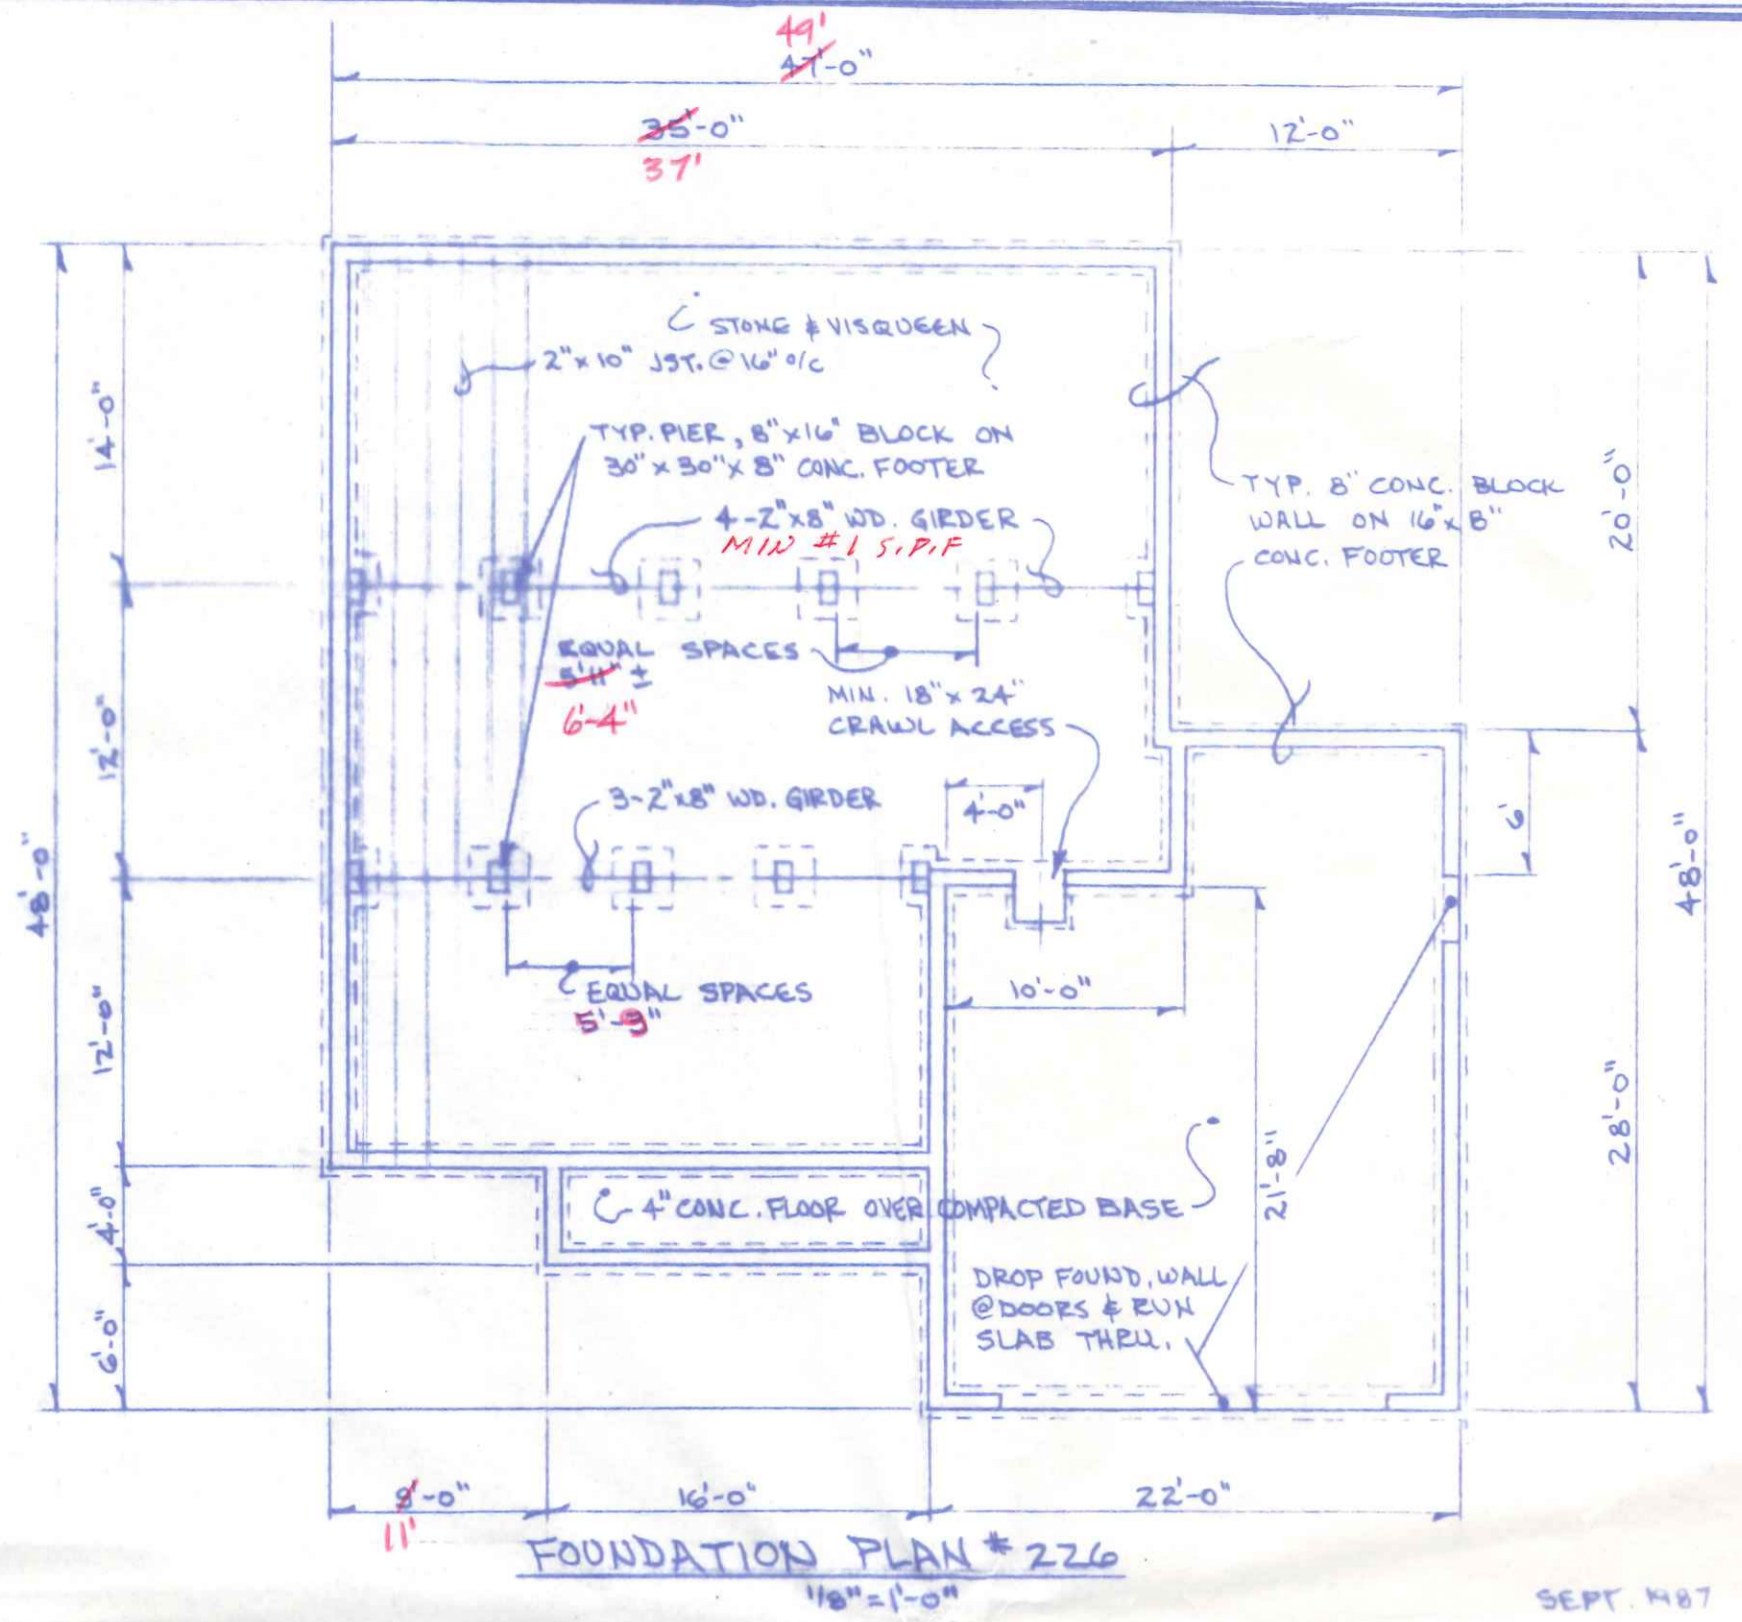

FOUNDATION PLAN #226  
1/8" = 1'-0"

SEPT. 1987

R.D.S.

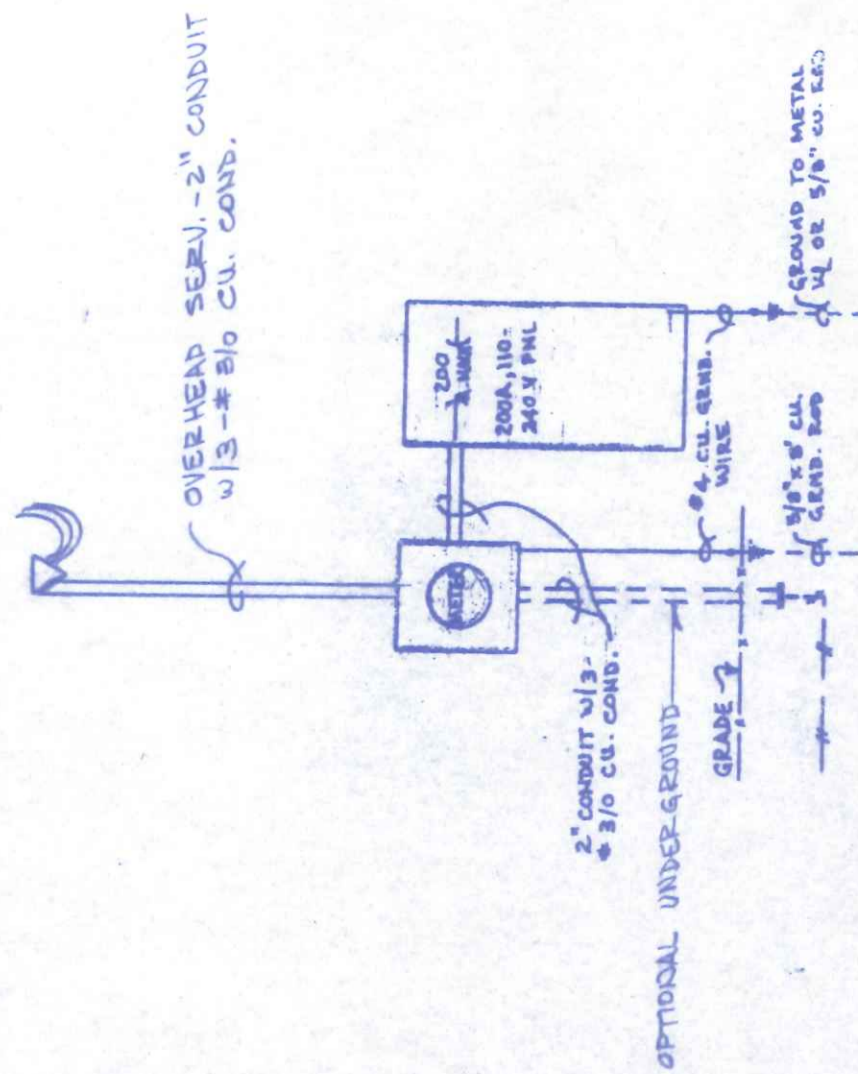

ELECTRICAL RISER DIAGRAM

NO SCALE