


FRONT ELEVATION

1/4" = 1'-0"

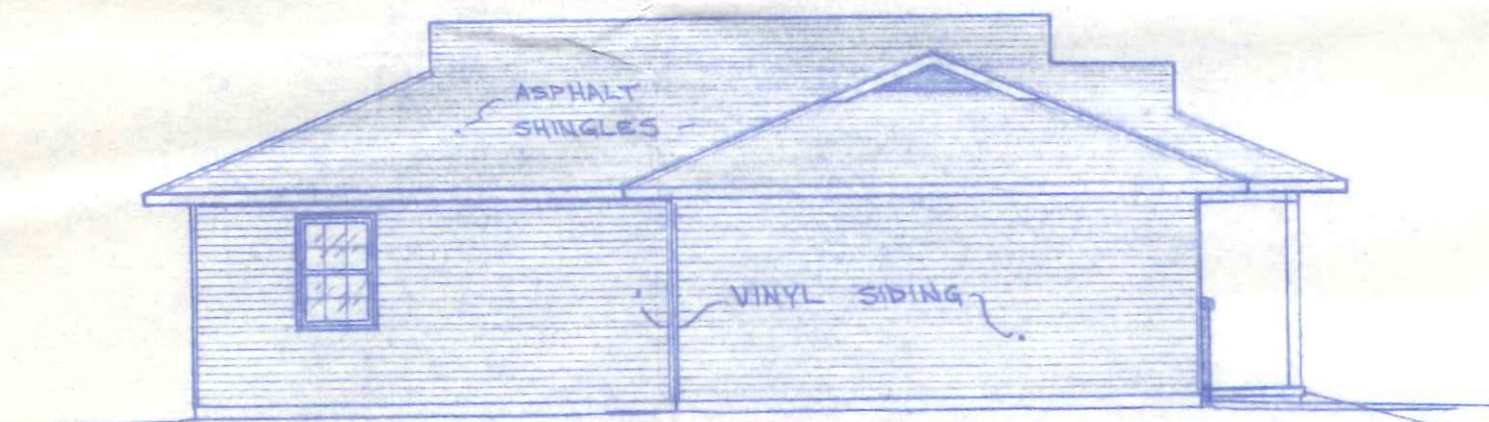

LEFT SIDE ELEVATION


1/8" = 1'-0"



RIGHT SIDE ELEVATION

1/8" = 1'-0"

4x30' PORCH

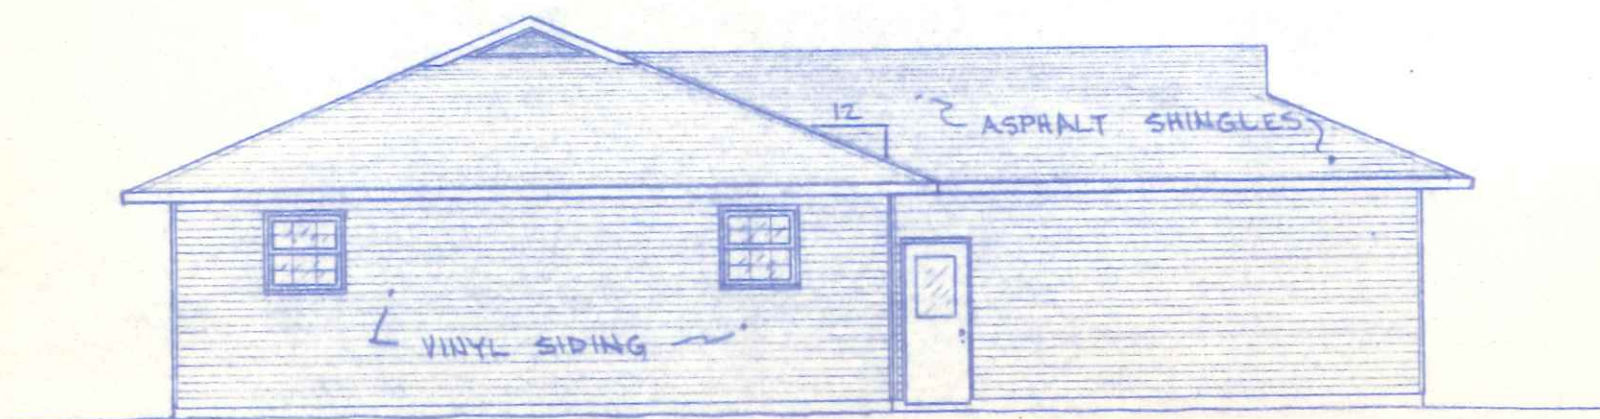

REAR ELEVATION


1/8" = 1'-0"

DWN. BY
E.D.S.
DATE
NOV. 1984

915 N. Harmony
BECK'S CONSTRUCTION CO.

PLAN NO. 123 "LM"

1/4

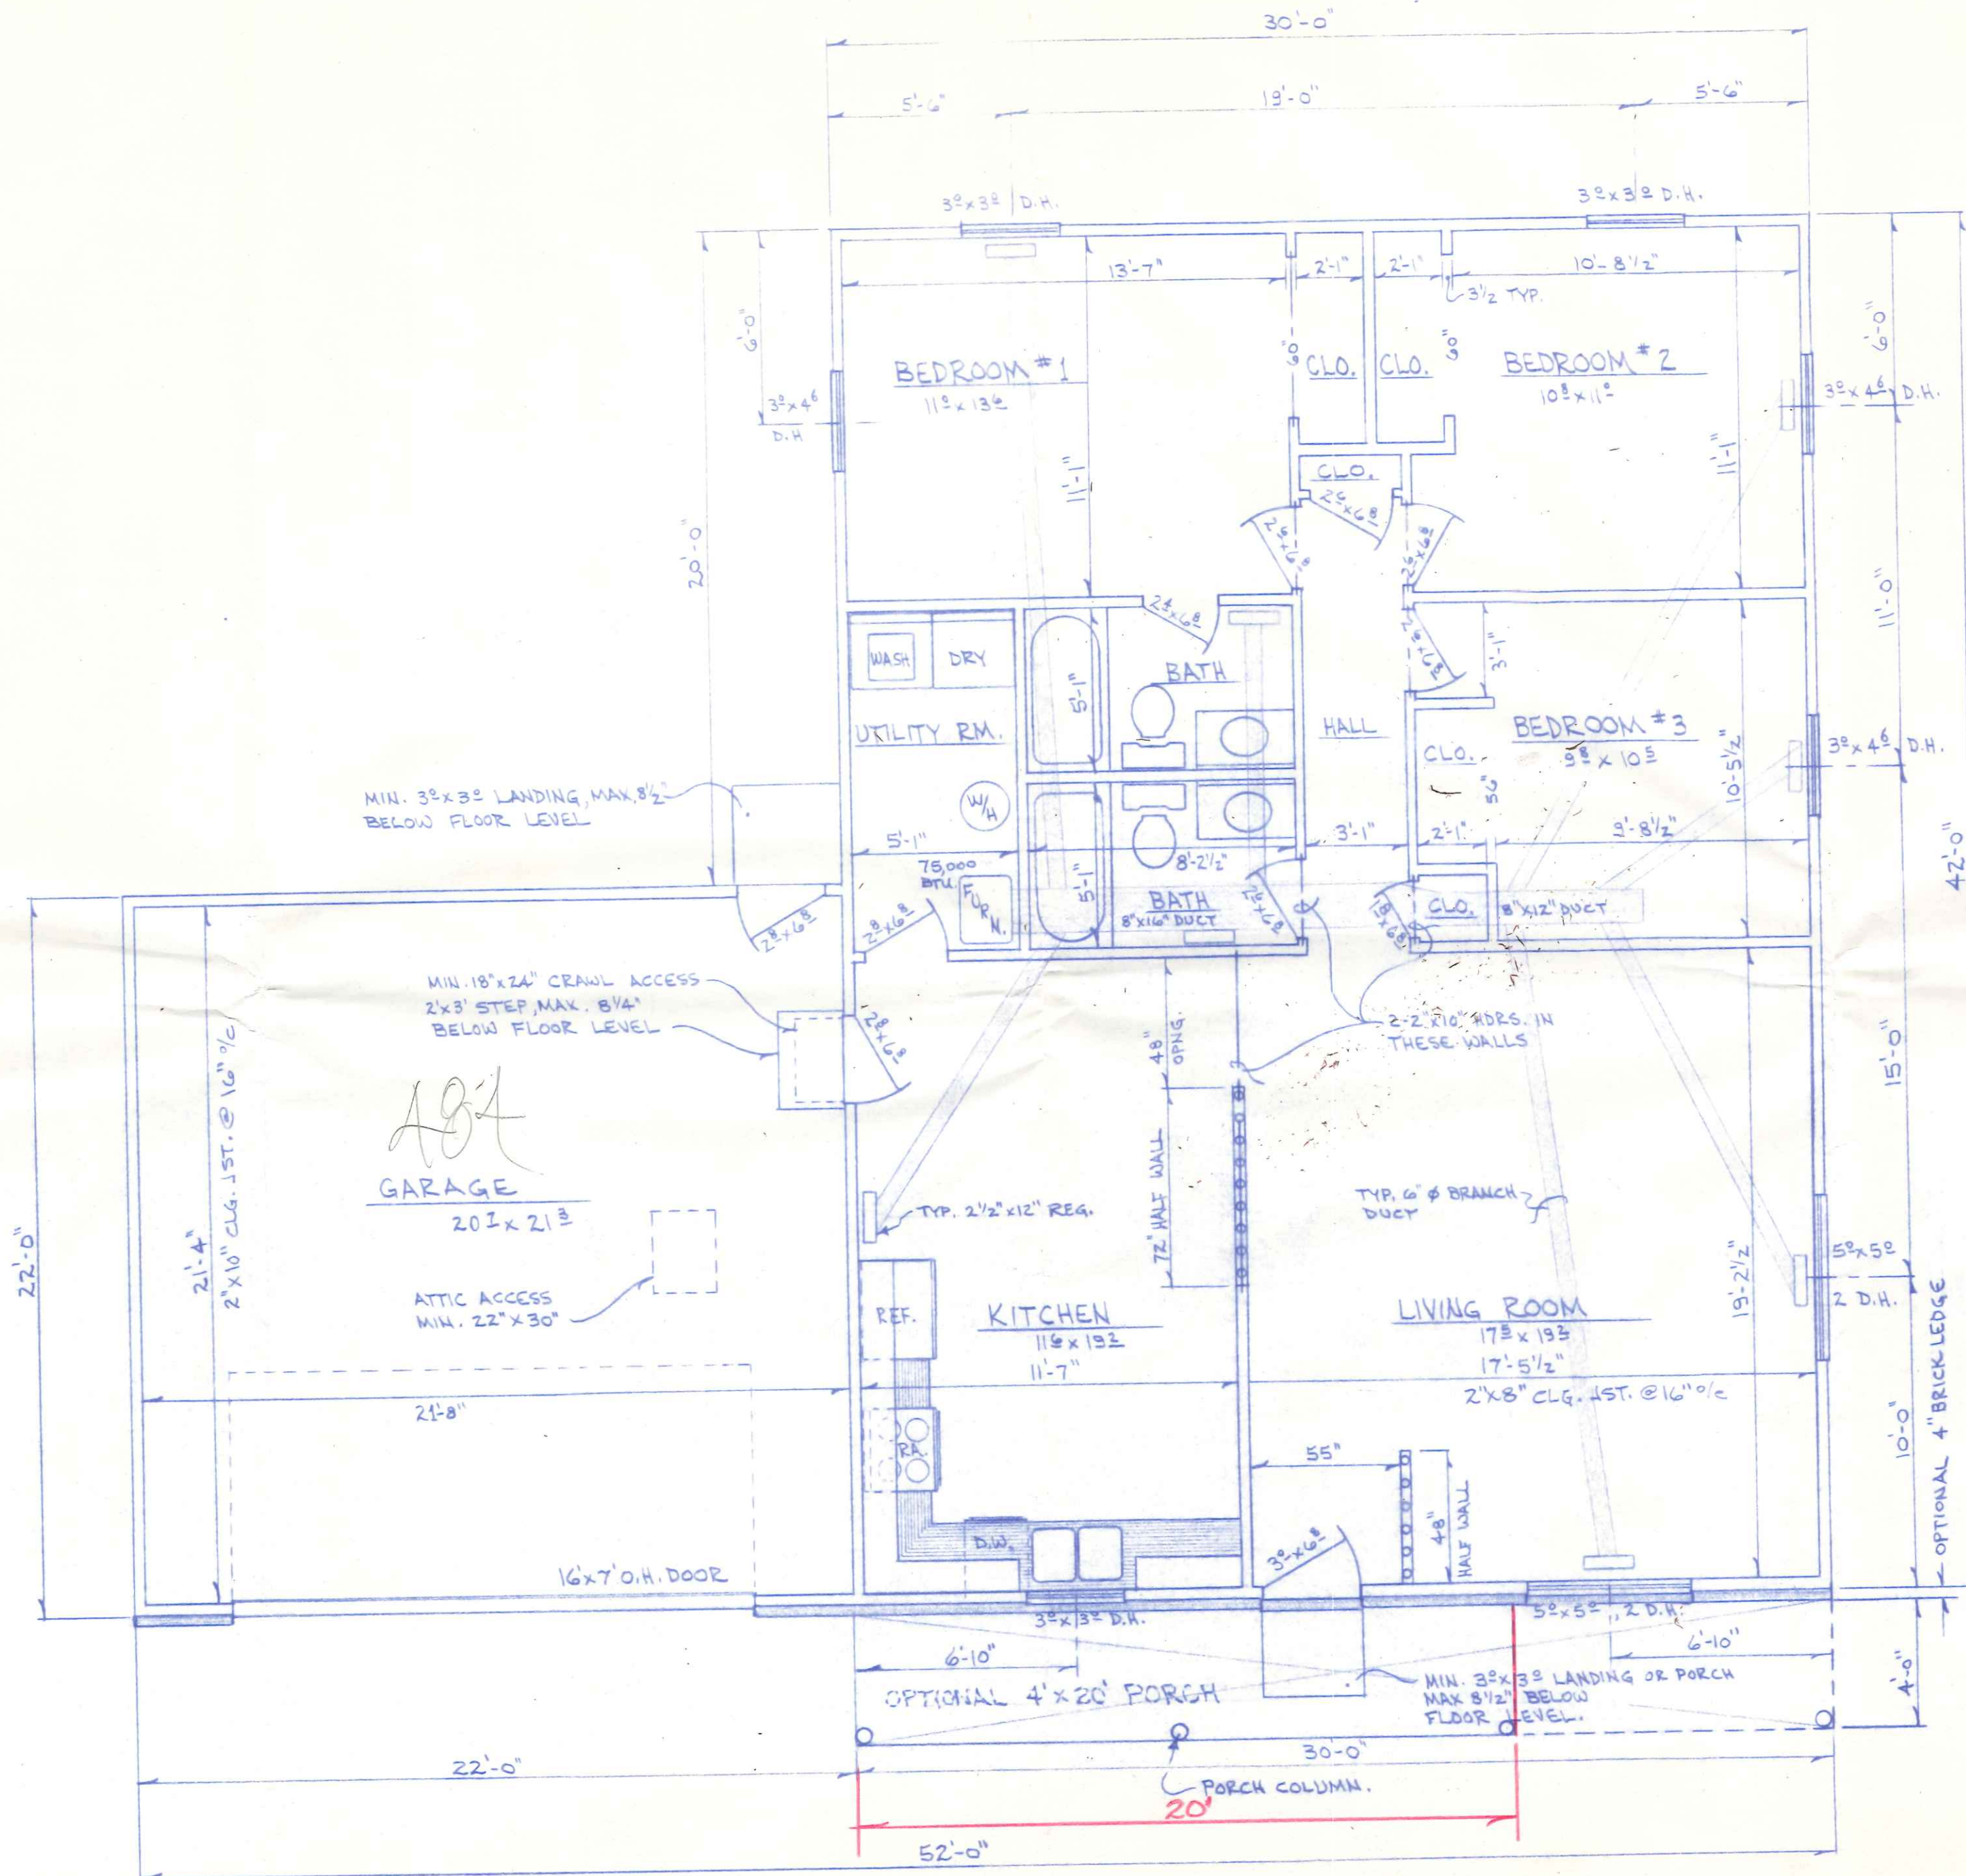



1260 s.f.

- NOTE:
- 1.) ALL EXTERIOR WALL OPENING HEADERS SHALL BE 2-2"x10", EXCEPT GARAGE DOOR.
 - 2.) ALL INTERIOR WALL OPENING HEADERS SHALL BE 2"x4" EXCEPT AS NOTED.

FLOOR PLAN w/ HEATING LAYOUT
1/4" = 1'-0"

DWN. BY
R.D.S.
DATE
NOV. 1986

BECK'S CONSTRUCTION CO.
PLAN NO. 123 "LM"

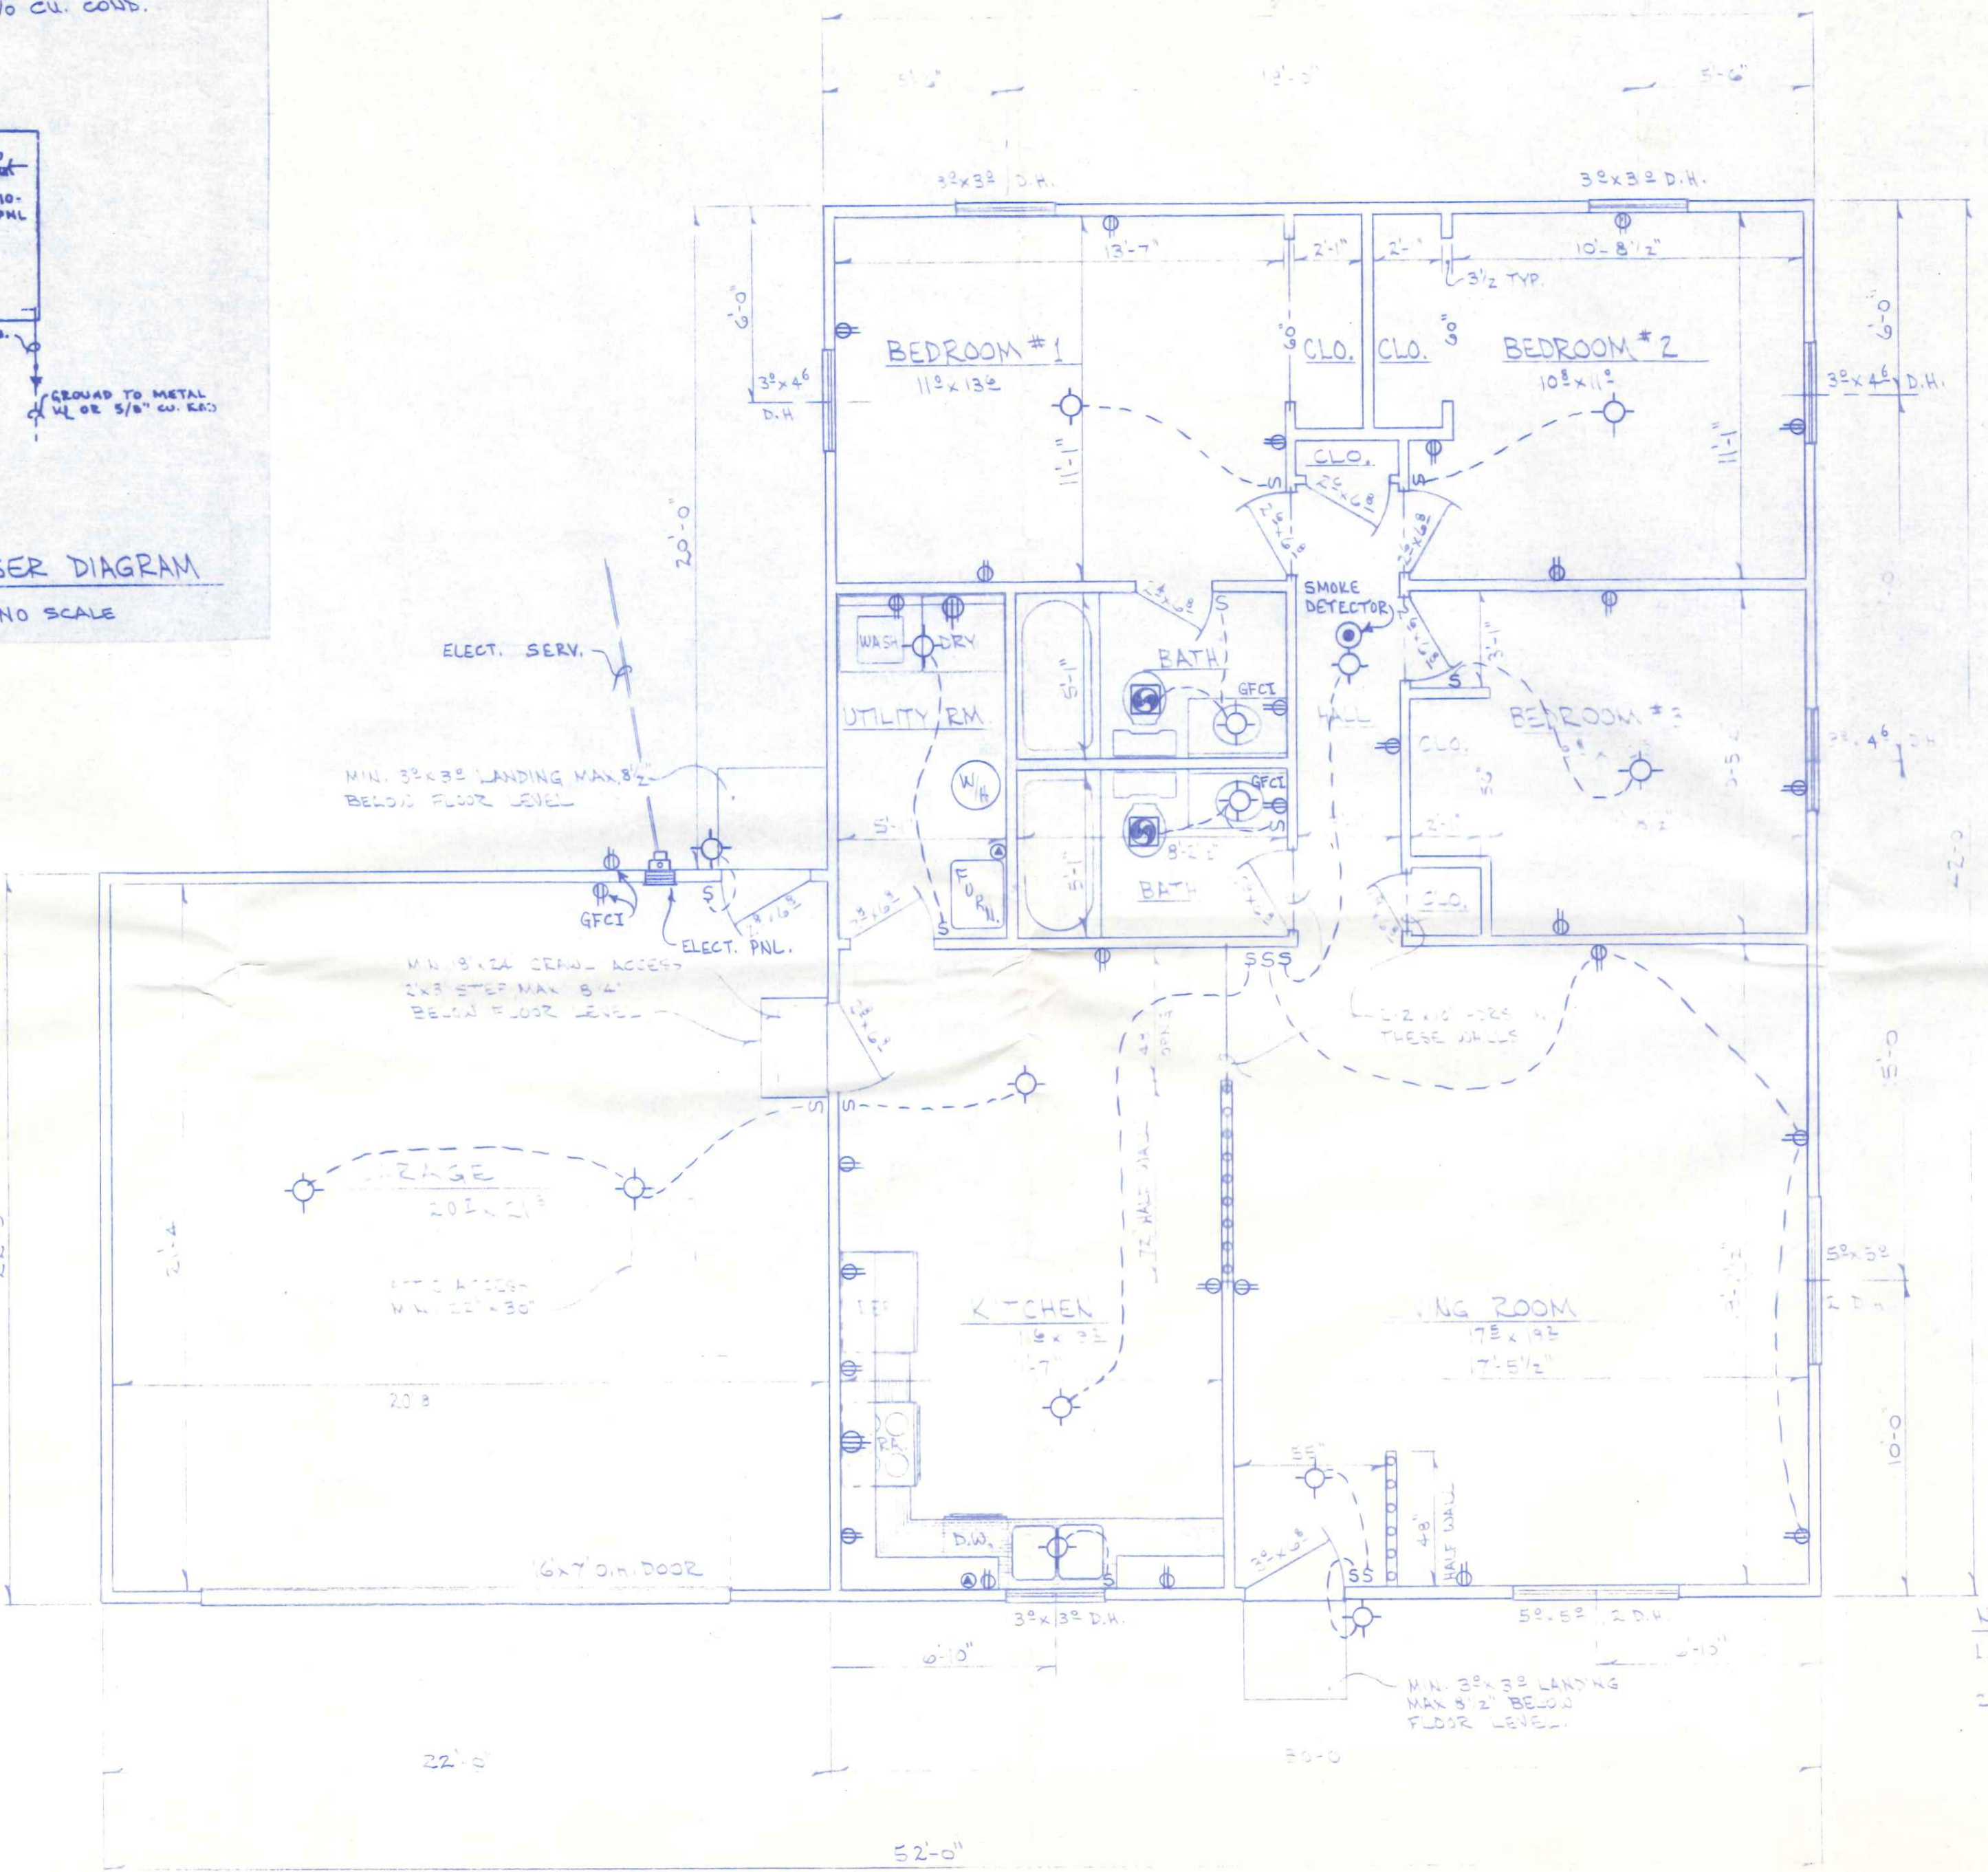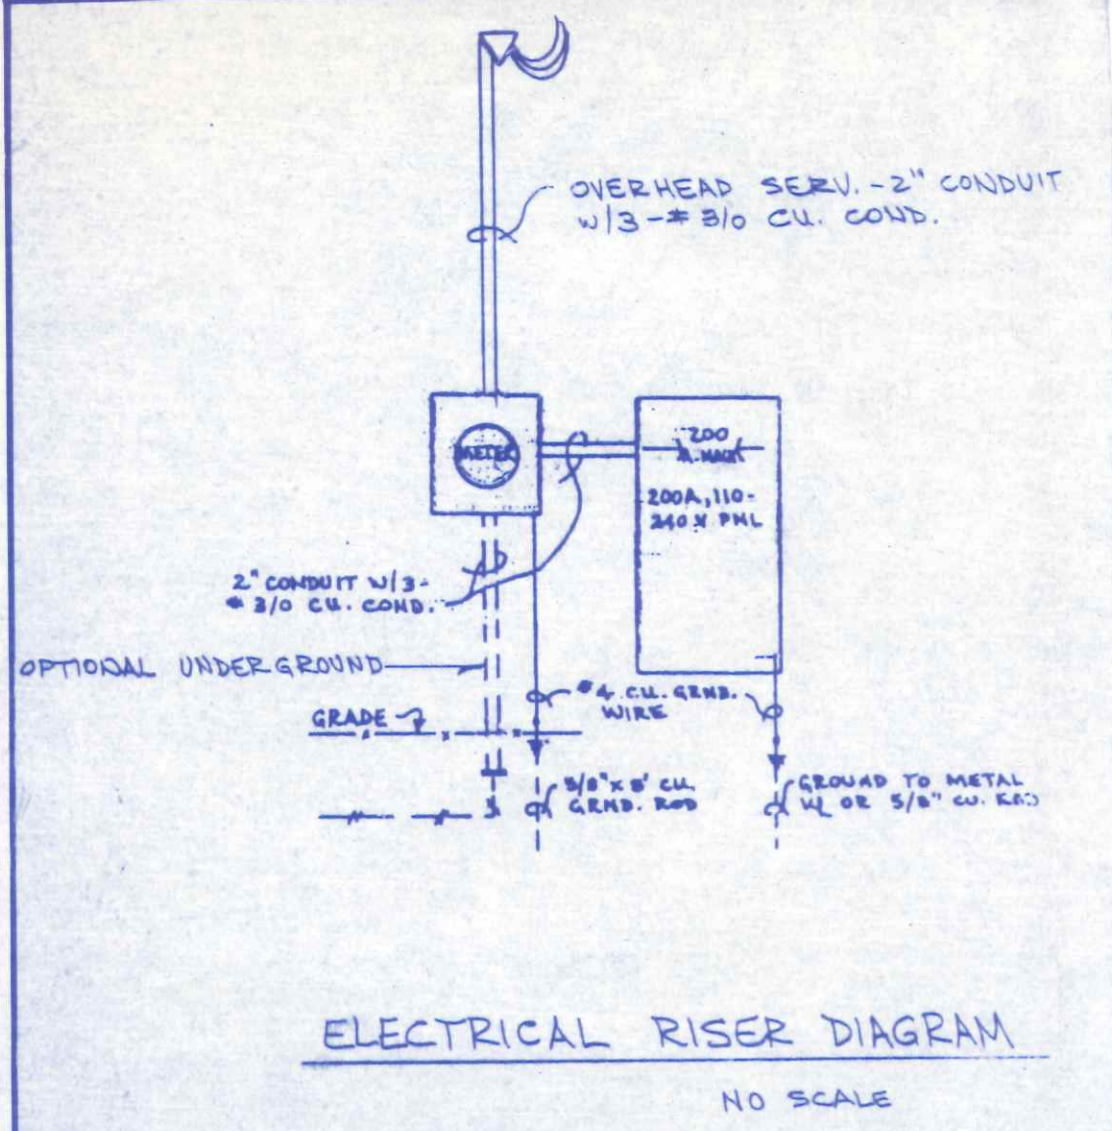

ELECTRICAL SCHEDULE

- S - SINGLE POLE SWITCH
- ⊙ - 110 V. OUTLET
- ⊙ - 240 V. OUTLET
- ⊙ - LIGHT FIXTURE
- ⊙ - SPECIAL OUTLET
- ⊙ - SMOKE DETECTOR
- ⊙ - VENT FAN


NOTE:

- 1) ALL EXTERIOR WALL OPENING HEADERS SHALL BE 2'-2" x 10", EXCEPT GARAGE DOOR.
- 2) ALL INTERIOR WALL OPENING HEADERS SHALL BE 2" x 4" EXCEPT AS NOTED.


ELECTRICAL FLOOR PLAN
1/4" = 1'-0"

DATE	10/18/80
BY	RJG
CHECKED	LSH
DATE	10/21/80


BECK'S CONSTRUCTION CO.
PLAN NO. 123 "L" & "LG" & "LM"

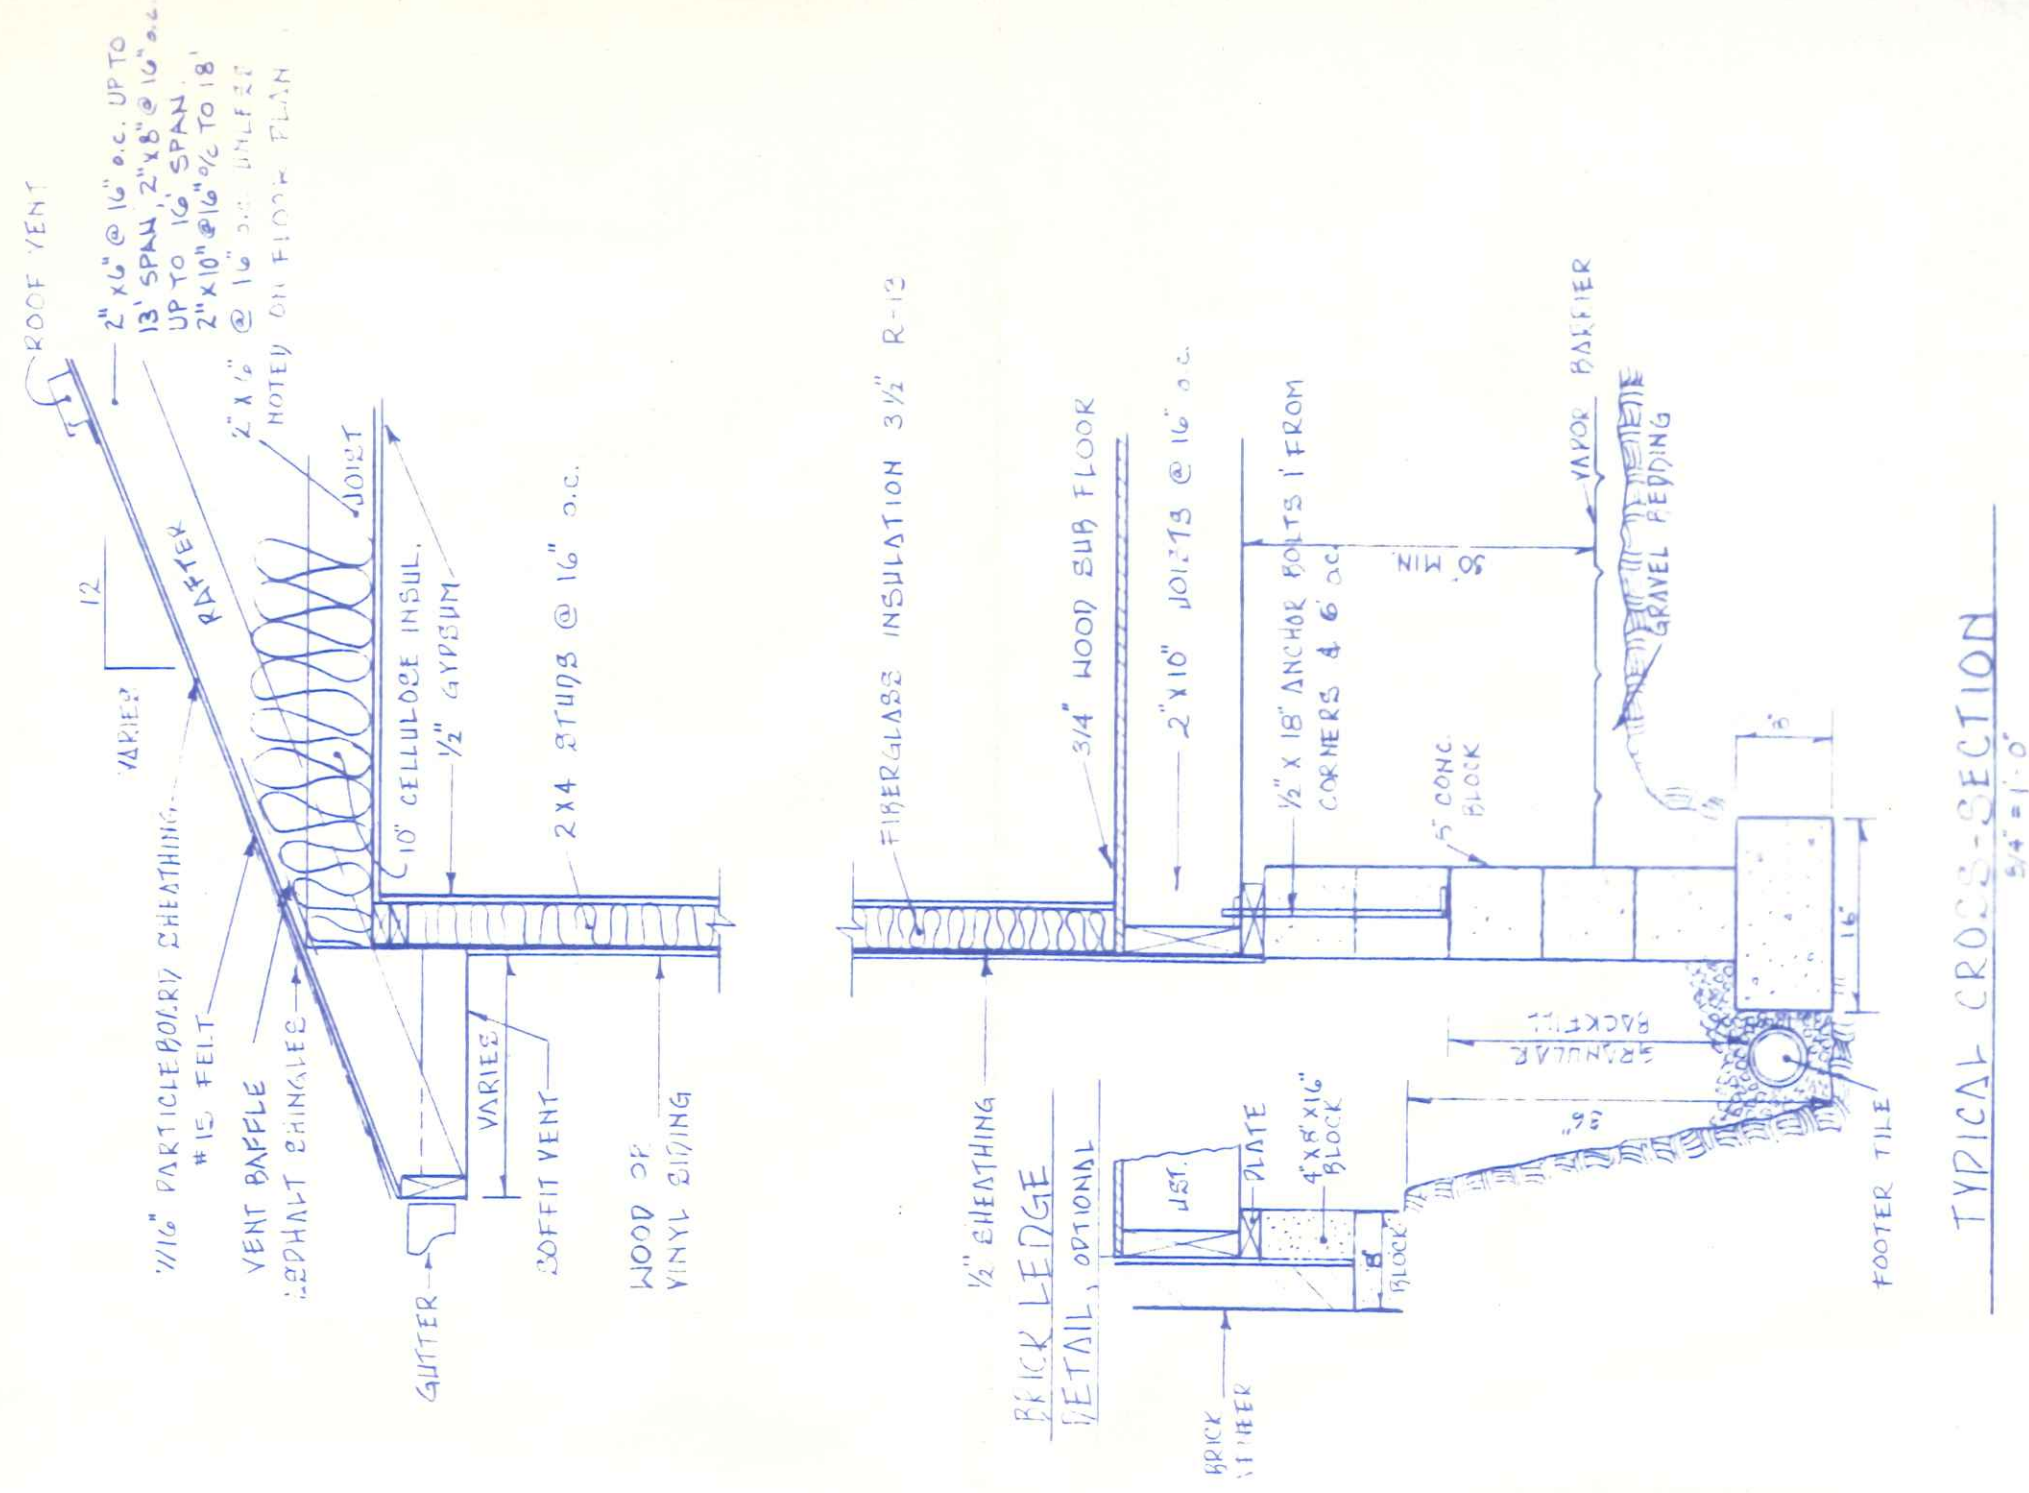

TYPICAL CROSS-SECTION
5/8" = 1'-0"

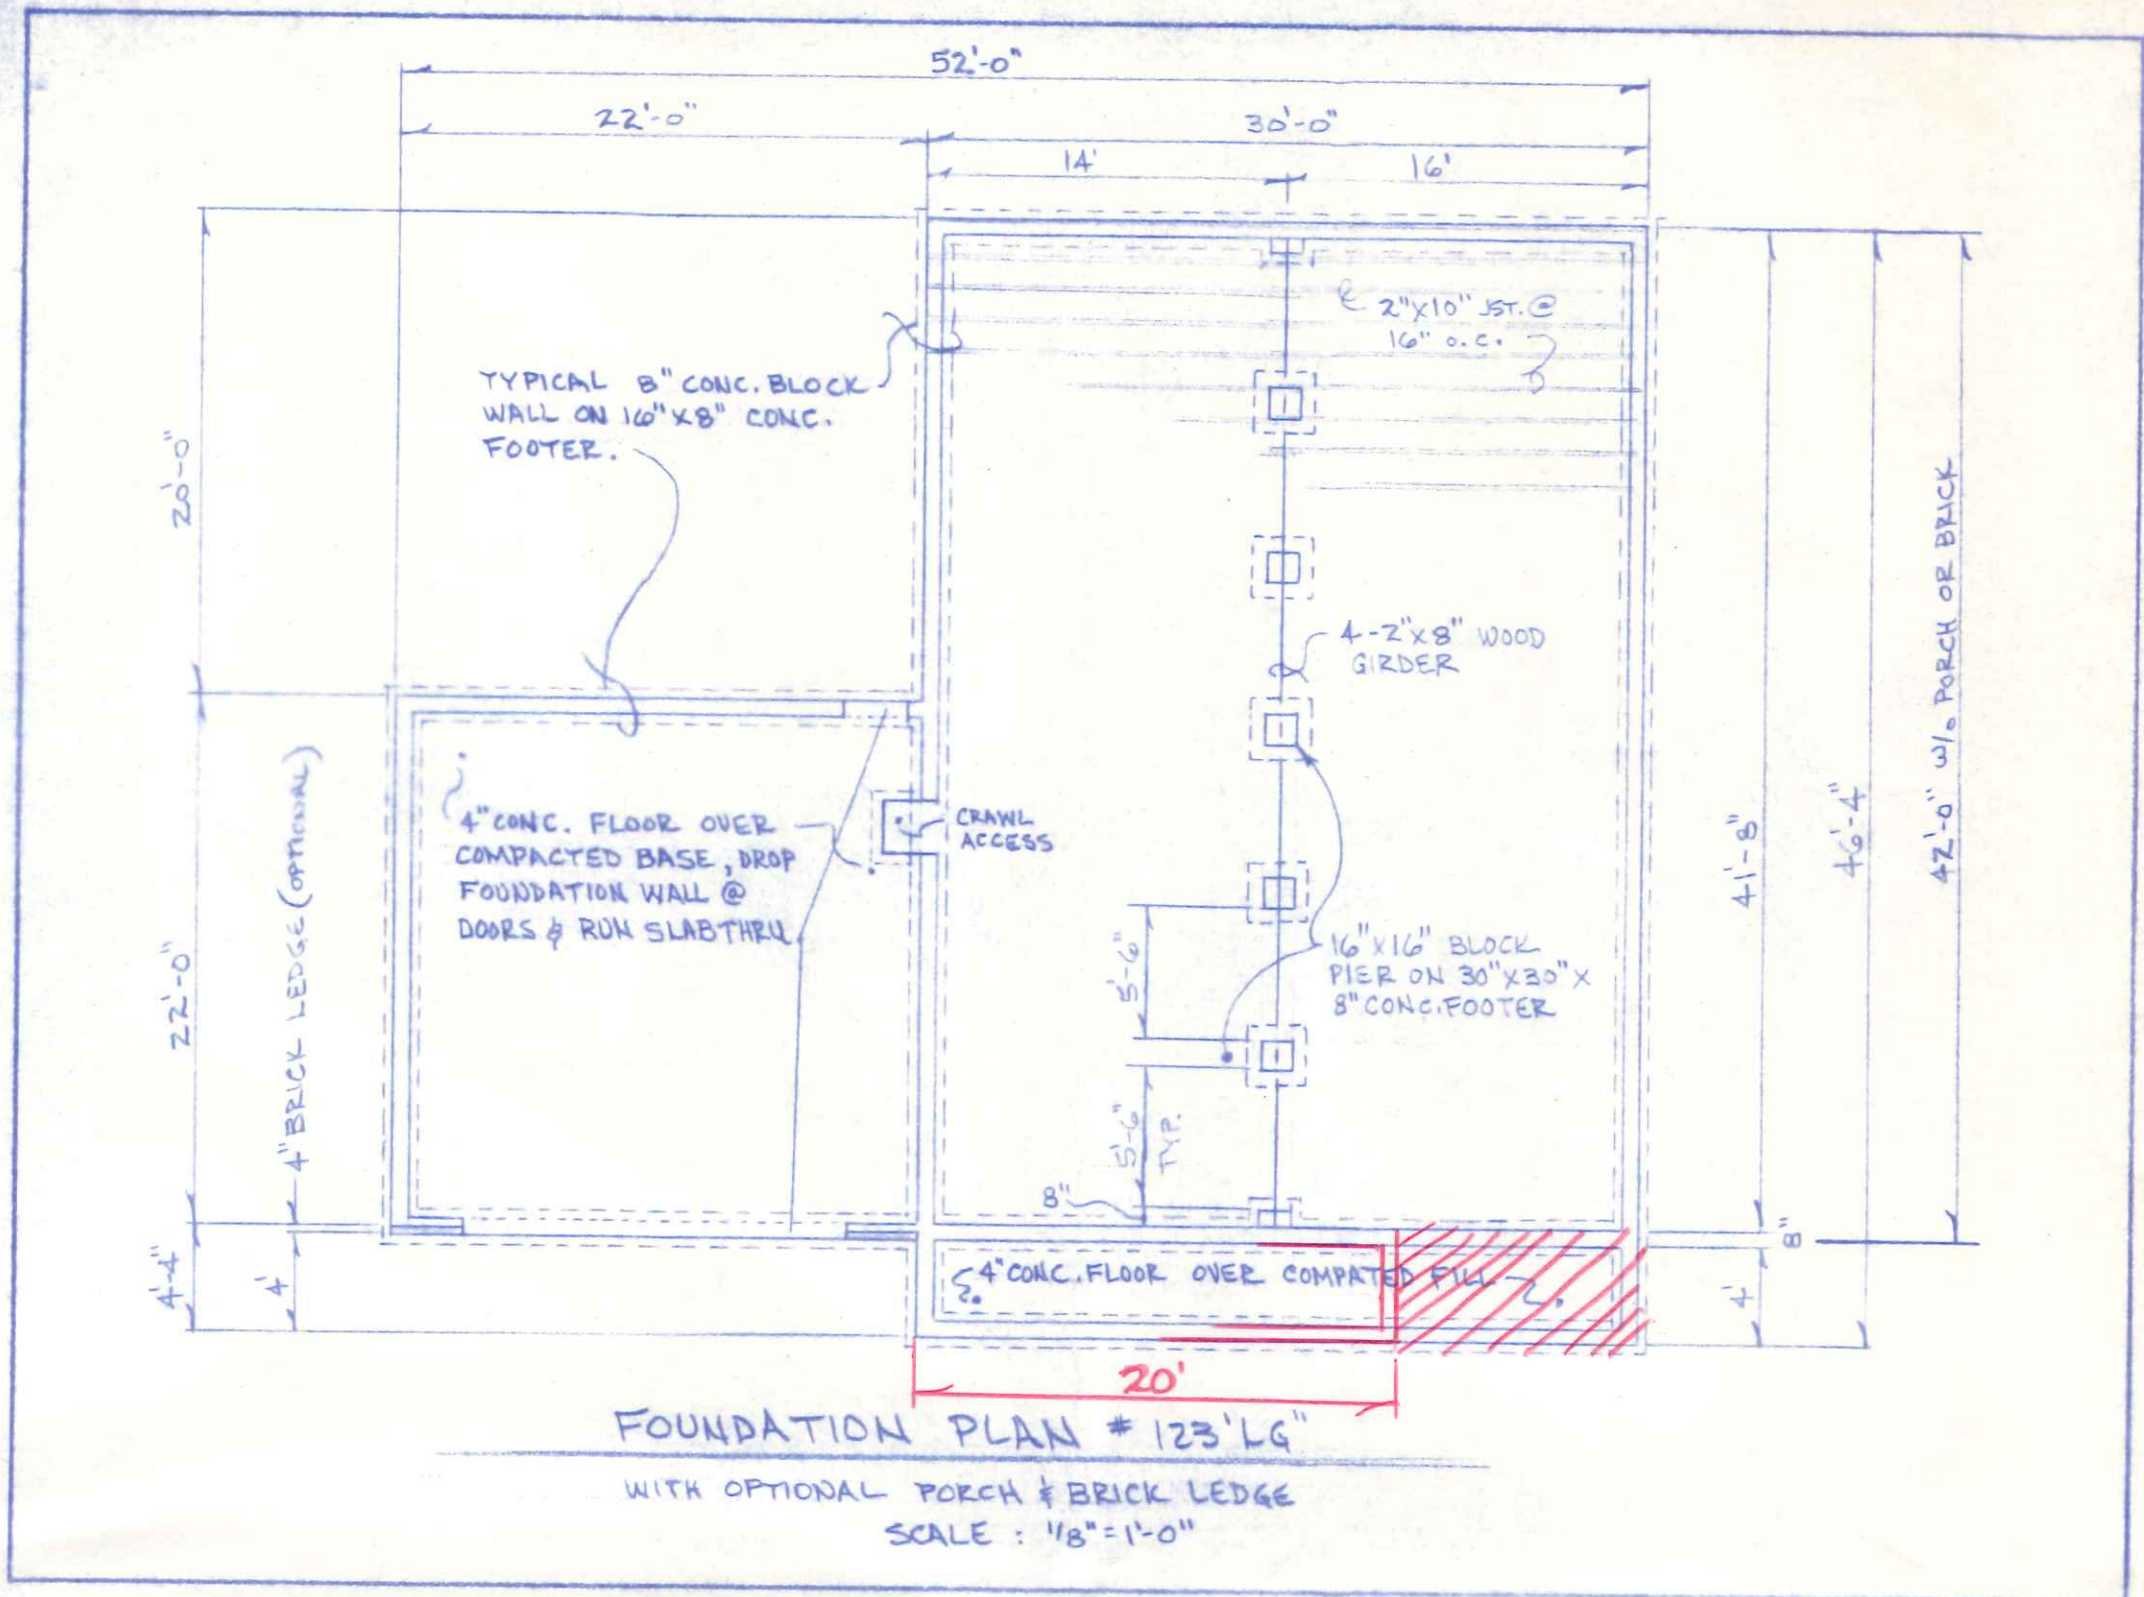


FOUNDATION PLAN # 123 LG
WITH OPTIONAL PORCH & BRICK LEDGE
SCALE: 1/8" = 1'-0"

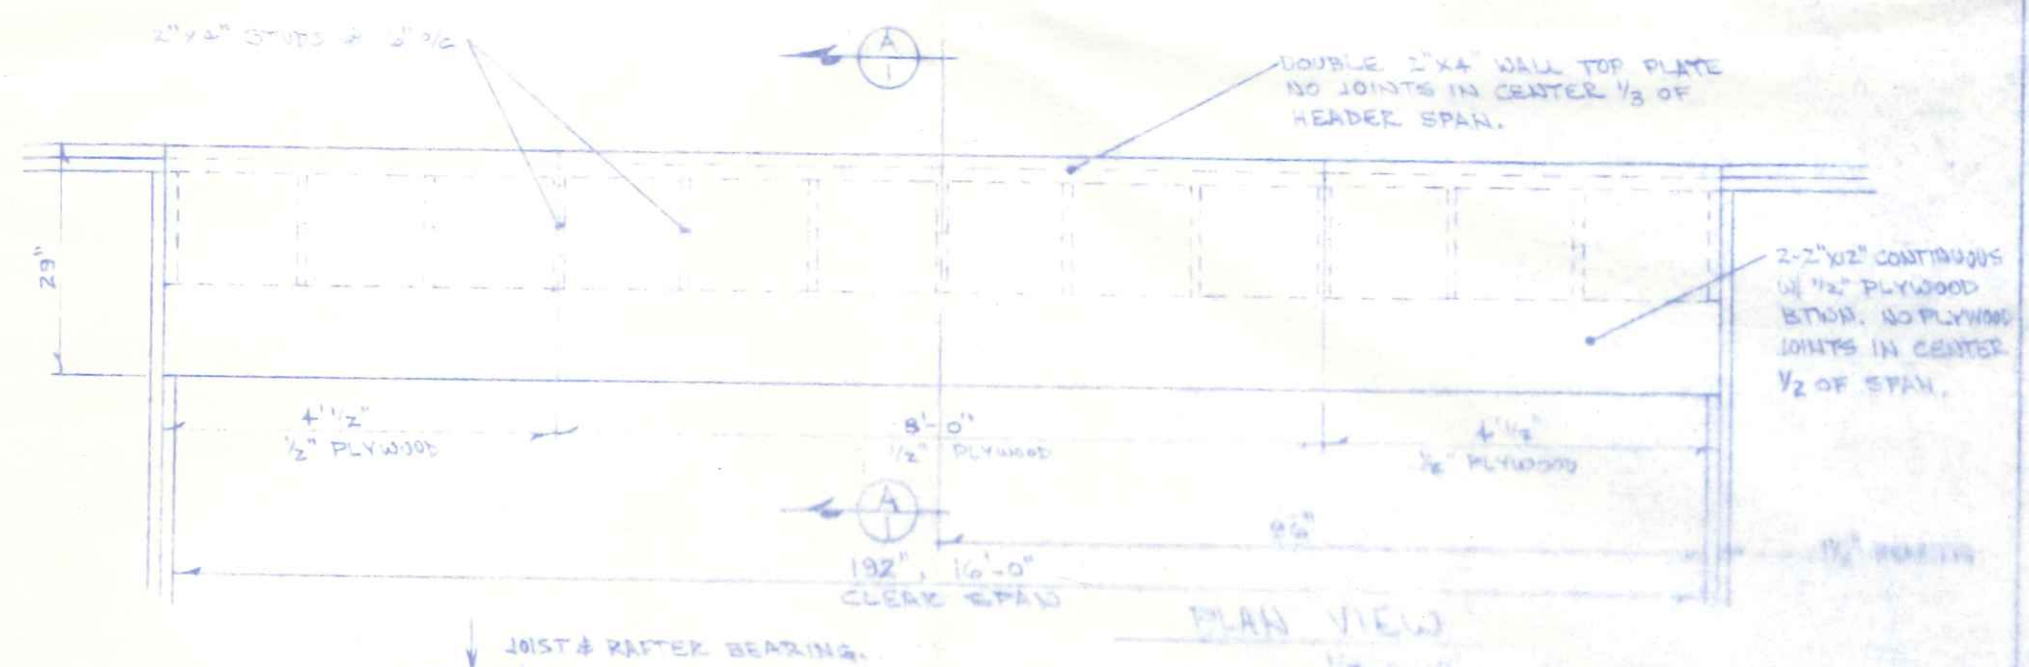

ASSUMED LOADS: 20#/FT² ROOF LINE & DEAD
50# - CEILING, *
60# - TOTAL w/ 11'-0" TRIBUTARY LOAD, MAX.

LUMBER DESIGN VALUES:
FIBER STRESS, 1400 PSI, MIN.
MODULUS "E", 1,400,000 PSI, MIN.


16' GARAGE DOOR HEADER

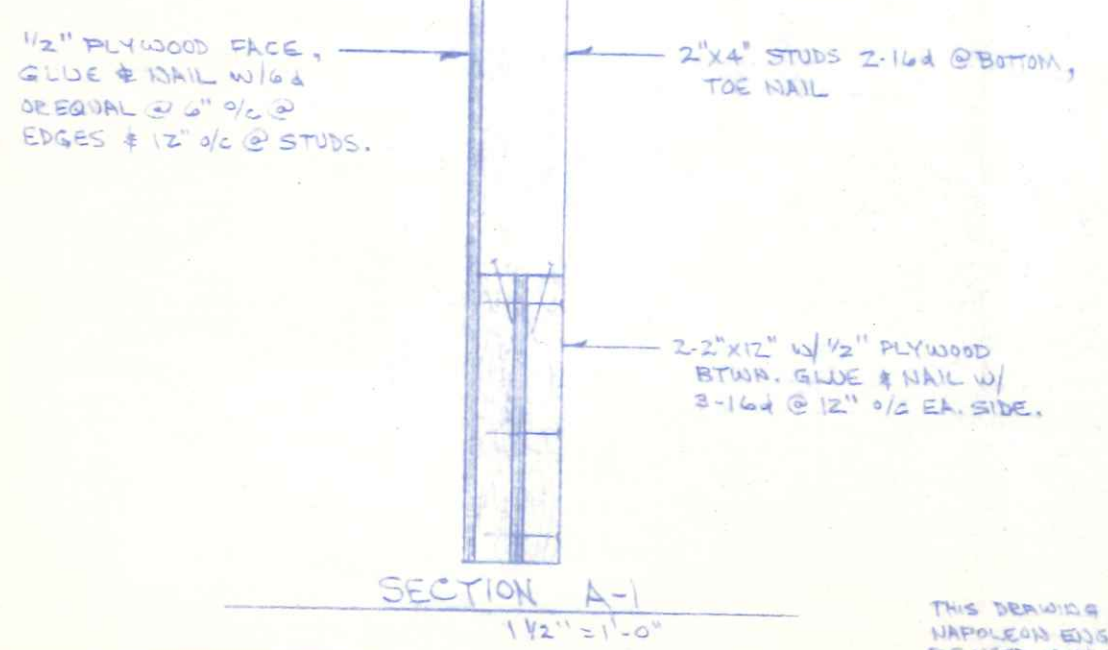

SECTION A-1
1/2" = 1'-0"

THIS DRAWING IS THE PROPERTY OF NAPOLEON EDS & SURV., INC. AND SHALL NOT BE USED WITHOUT THEIR PERMISSION.
AUG. 1986, R.D.S.

SITE PLAN FOR
BECKS CONSTRUCTION CO.
LOT NO. 26, PHASE I BRICKYARD SUB-DIVISION, CITY OF NAPOLEON, HENRY CO. OHIO.

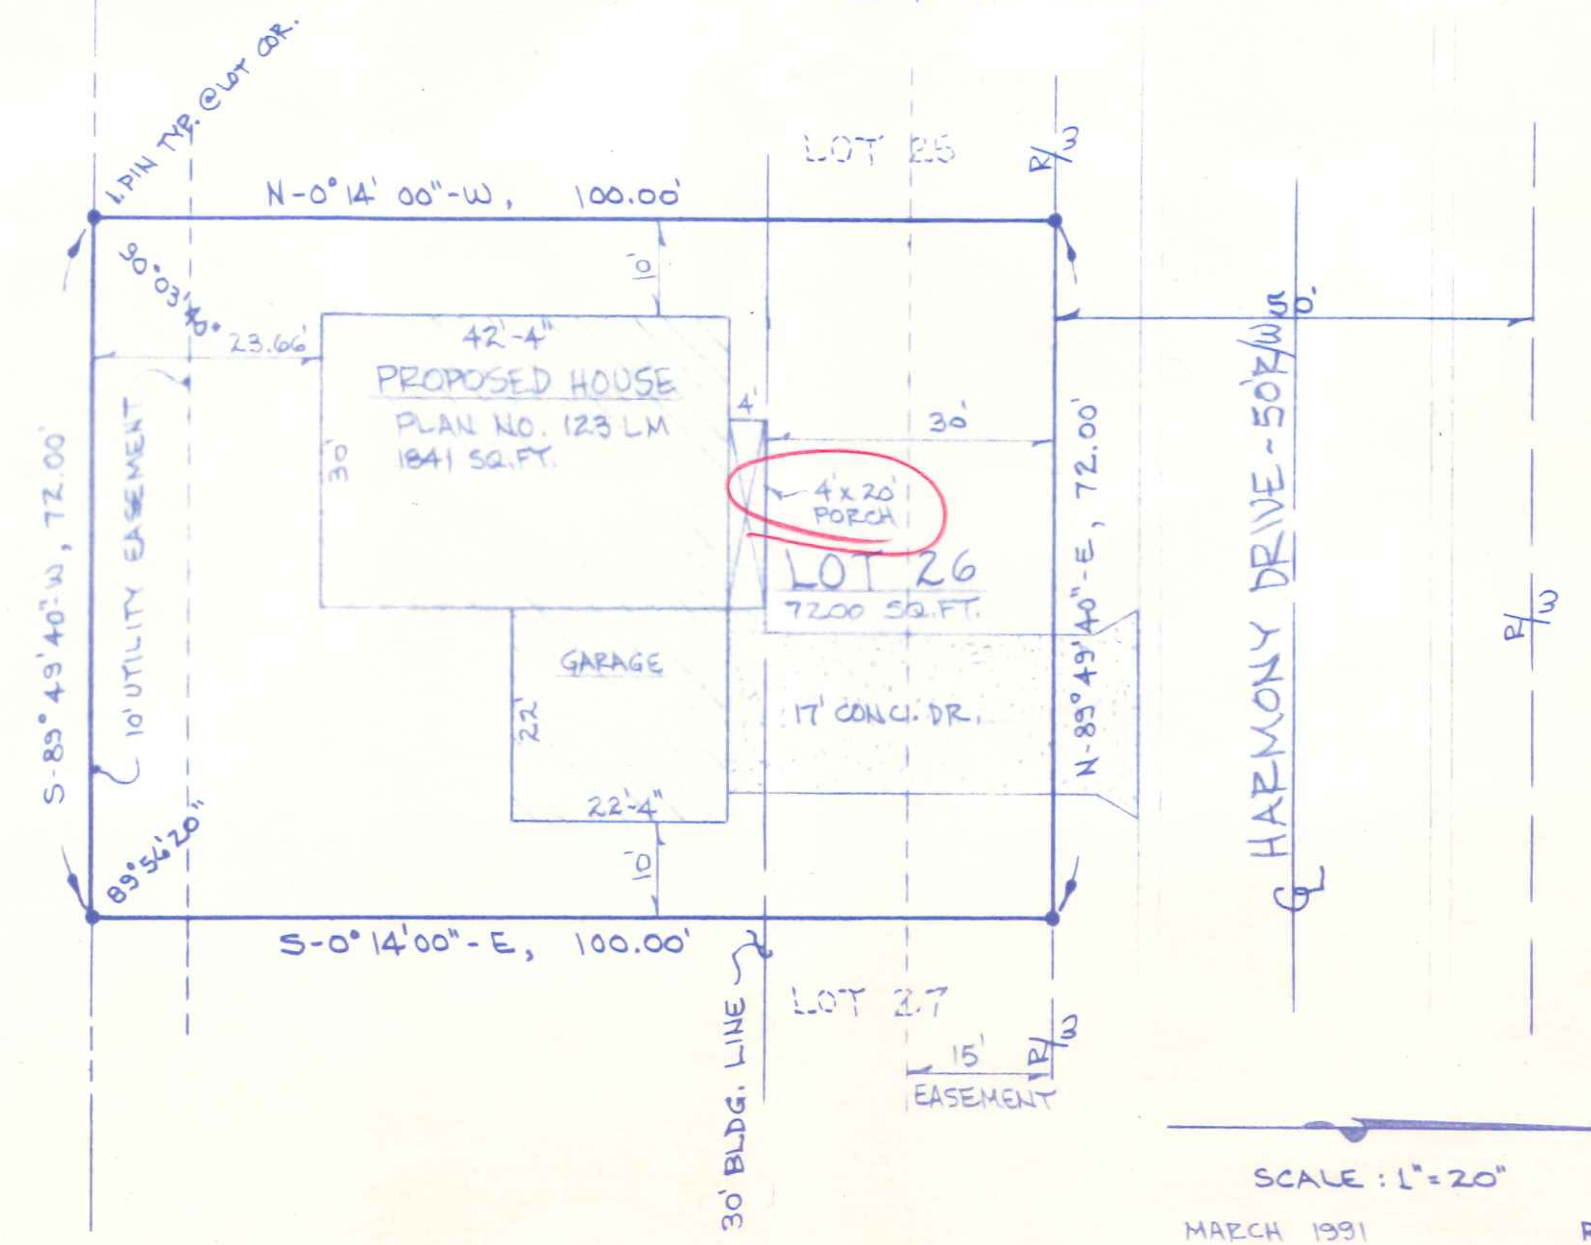

SCALE: 1" = 20"
MARCH 1991 R.D.S.