



**MEL LANZER CO.**  
 COMMERCIAL MILLWORK  
 PLANNING  
 INDUSTRIAL RESIDENTIAL  
 (419) 592-2801  
 (419) 592-9936  
 (419) 599-2861  
 2286 N. SCOTT ST. - P.O. BOX 348  
 NAPOLEON, OHIO 43545  
 FAX (419) 599-2861



PROPOSED NEW RESIDENCE  
 For the  
**HENRY COUNTY AREA  
 RETARDED CITIZENS (HARC)**  
 980 HARMONY DRIVE  
 NAPOLEON, OH


PRELIMINARY  
 SITE PLAN  
 FLOOR PLAN  
 ELEVATIONS

ISSUED MAR 8, 2004


REVISIONS

JOB NO.


DRAWING NO. 1 of 1

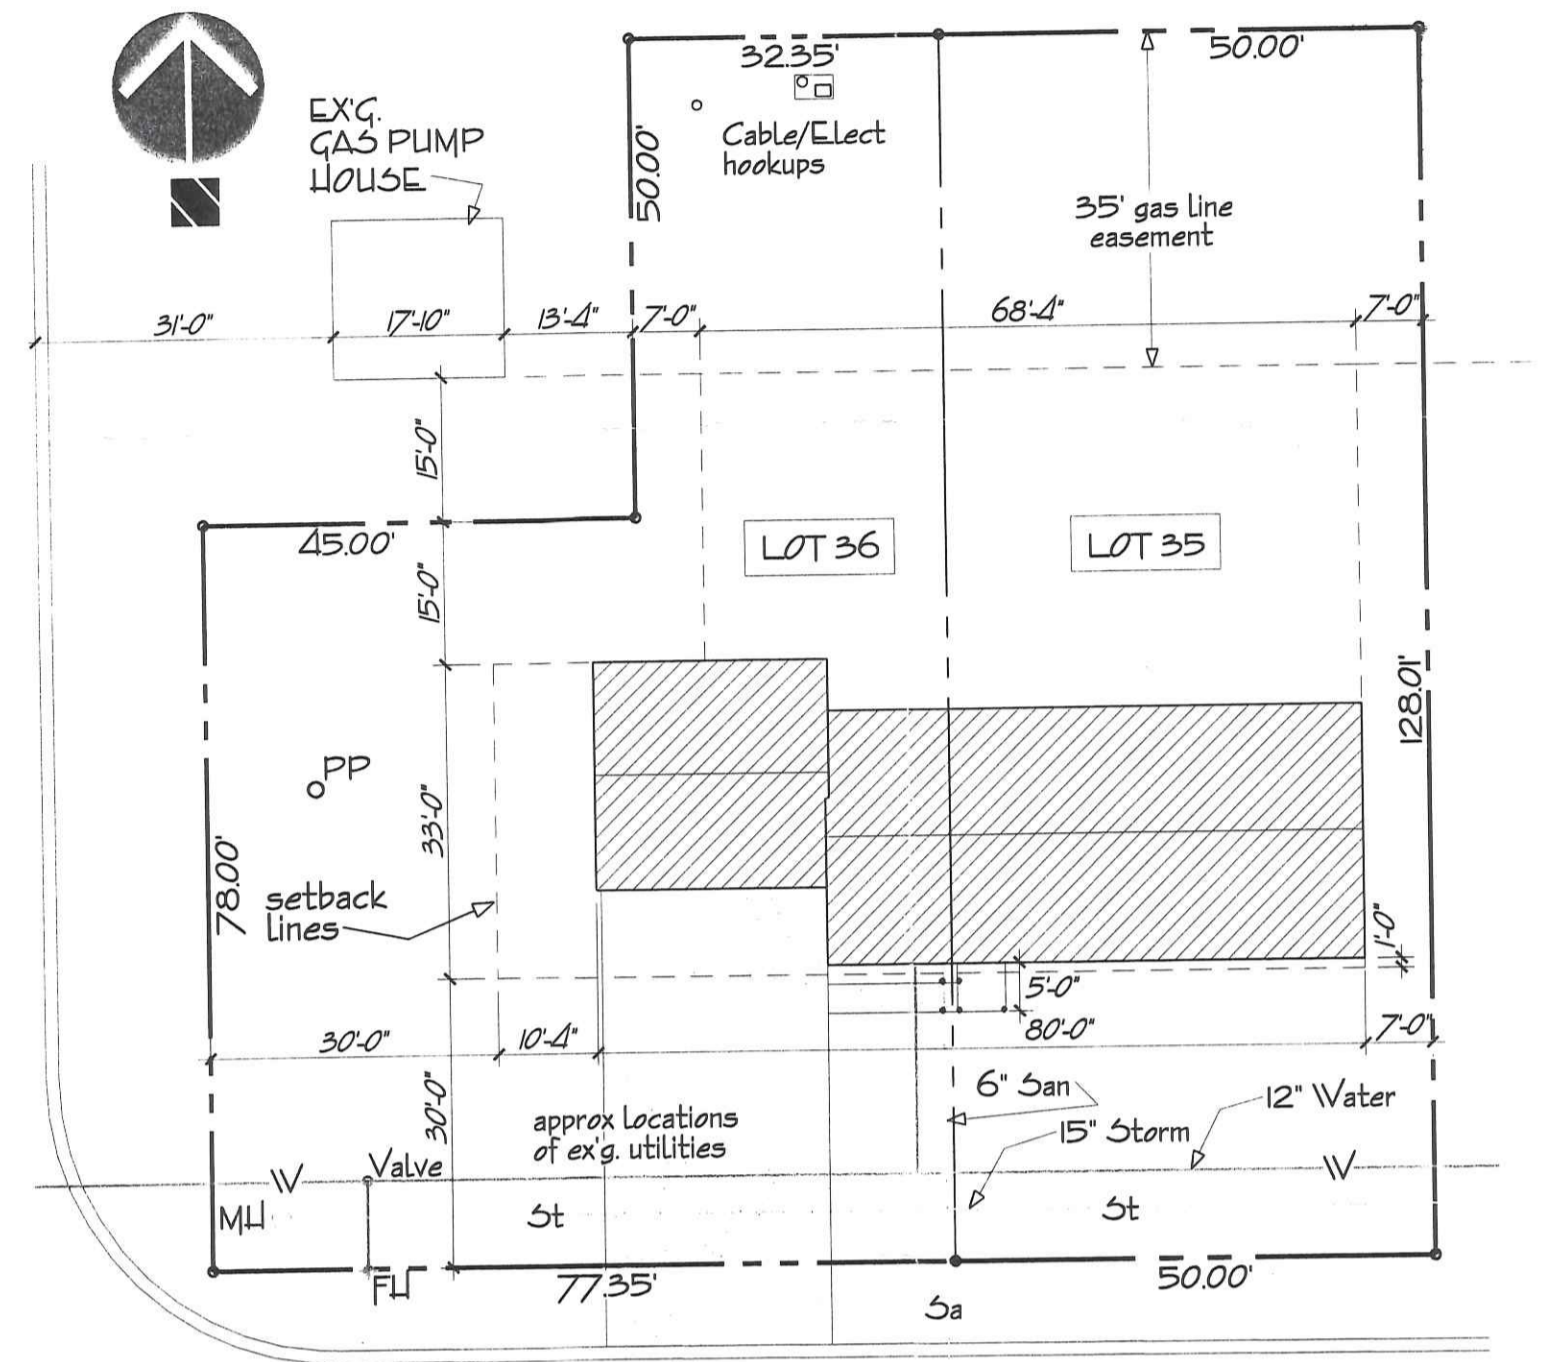


**PLOT PLAN**  
 SCALE: 1" = 20.00'

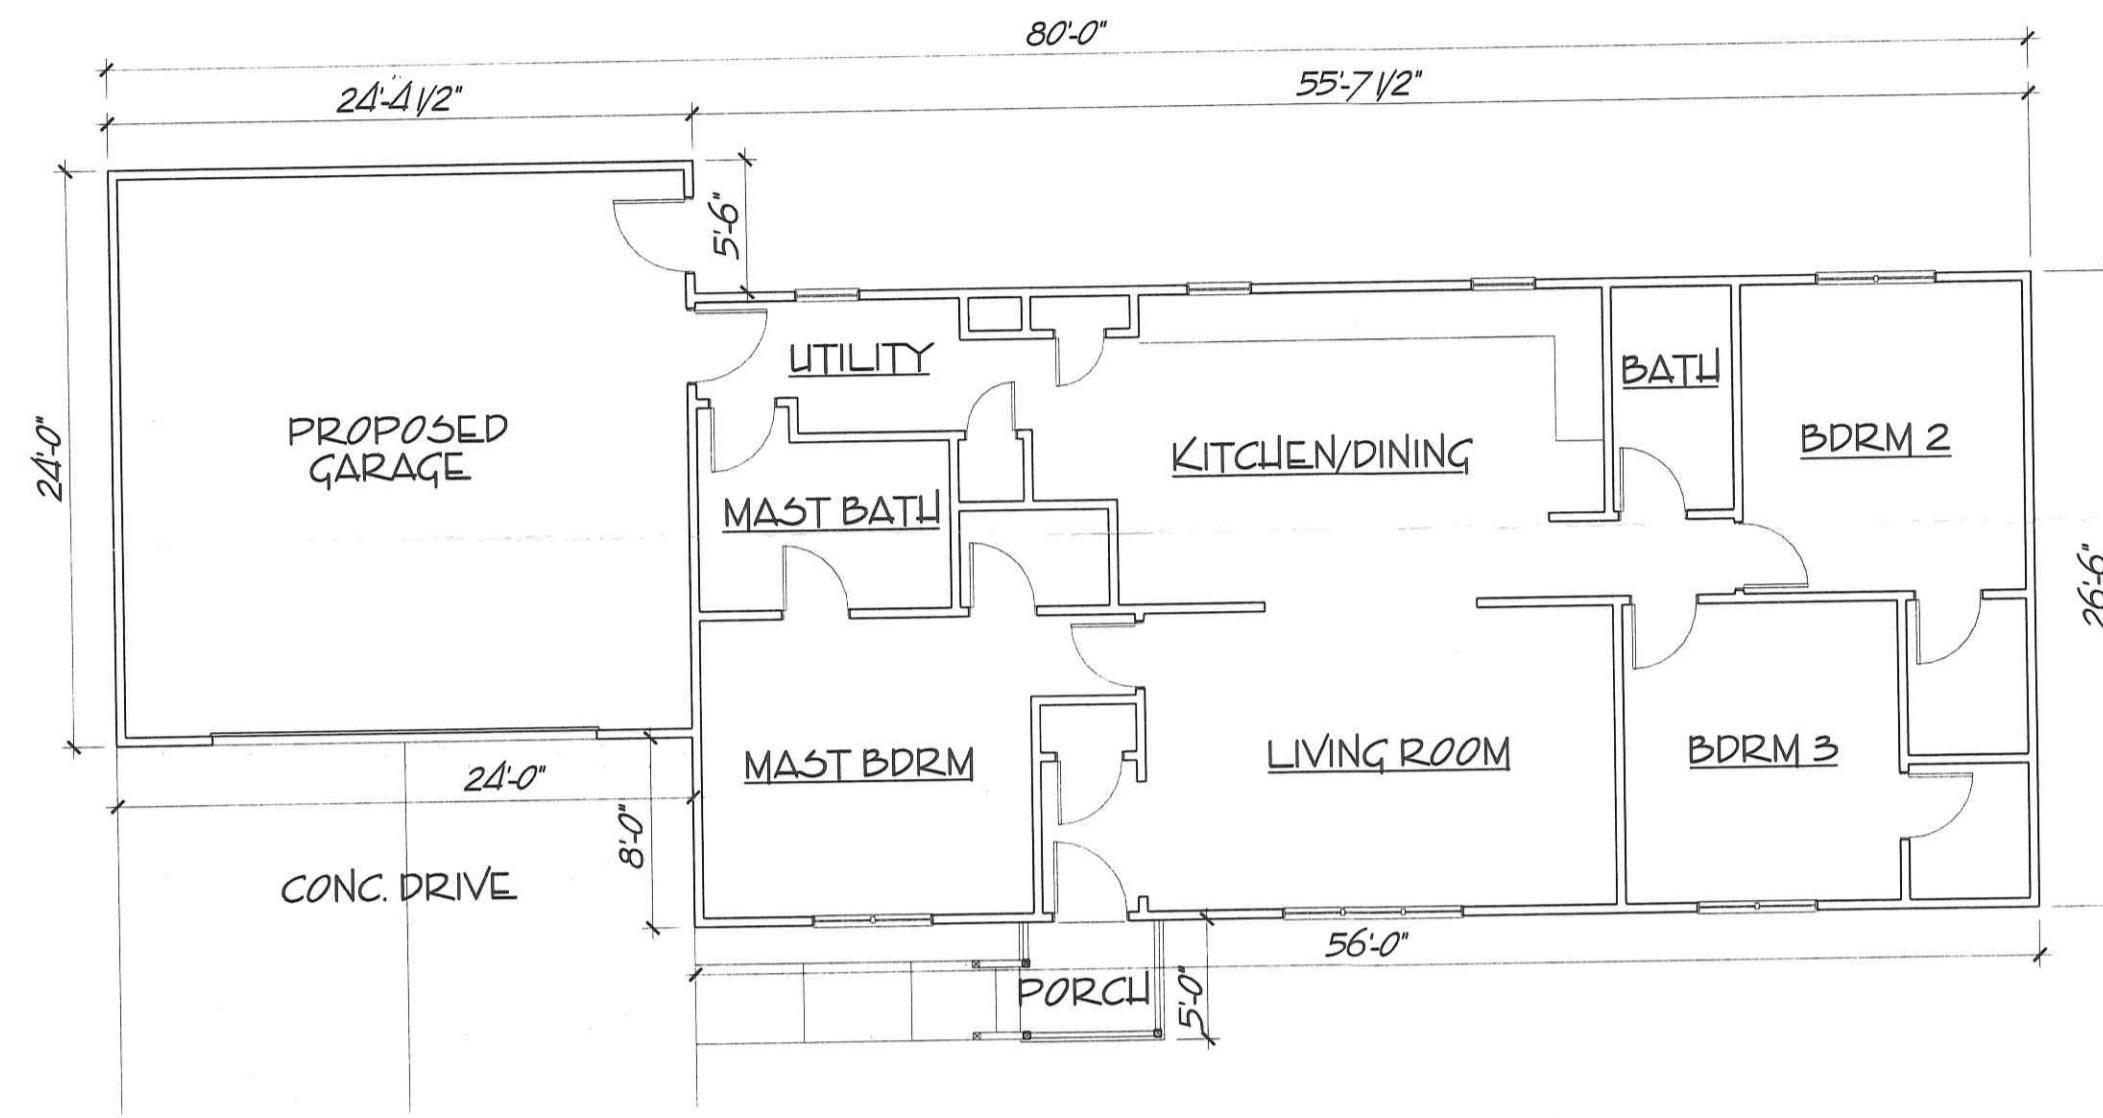


**PROPOSED FLOOR PLAN**  
 SCALE: 1/8" 1'-0"

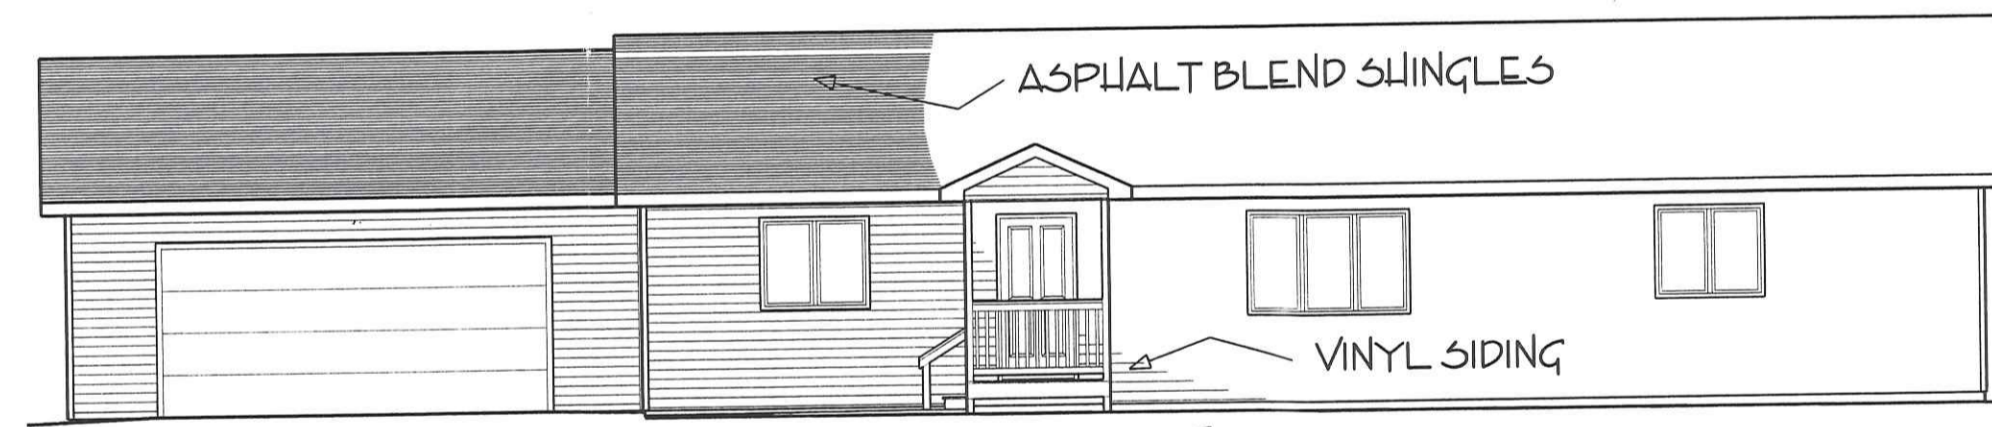


**SOUTH ELEVATION**  
 SCALE: 1/8" 1'-0"

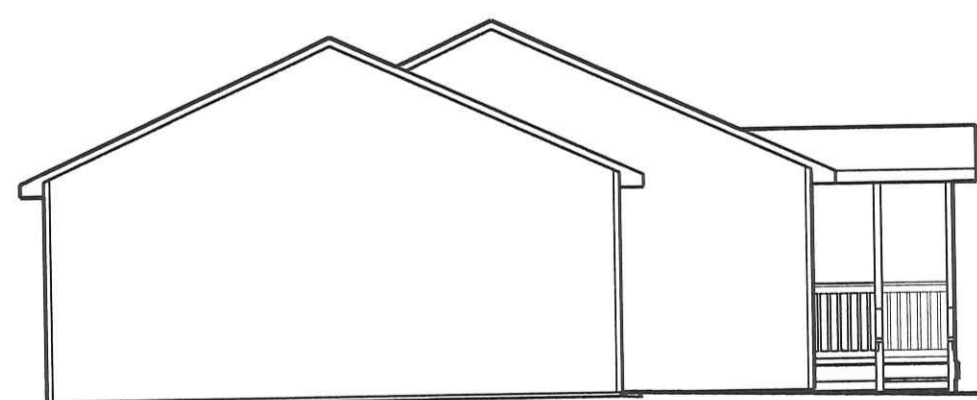

**WEST ELEVATION**  
 SCALE: 1/8" 1'-0"

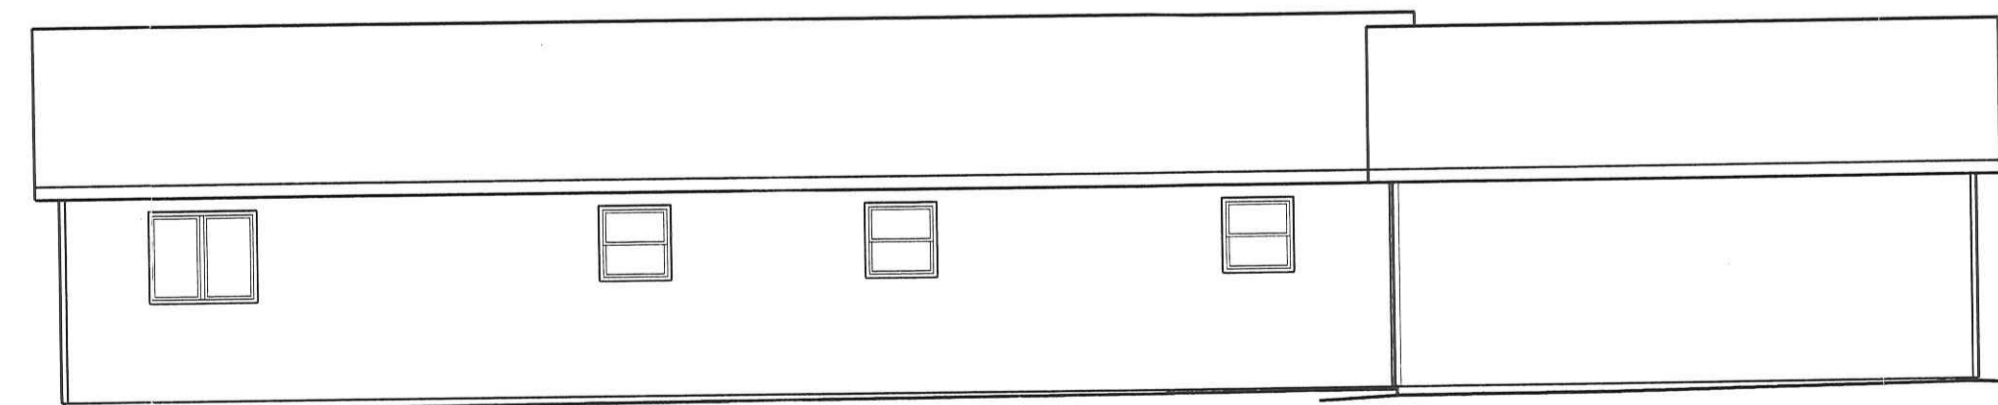

**NORTH ELEVATION**  
 SCALE: 1/8" 1'-0"

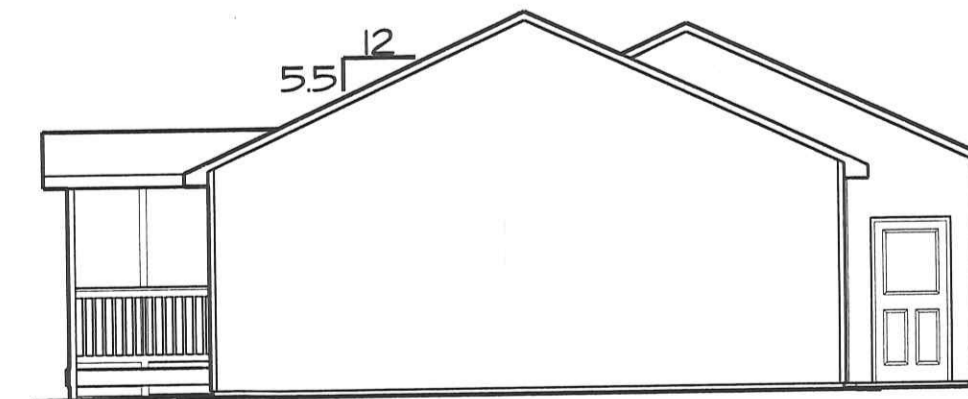

**EAST ELEVATION**  
 SCALE: 1/8" 1'-0"