



FRONT ELEVATION

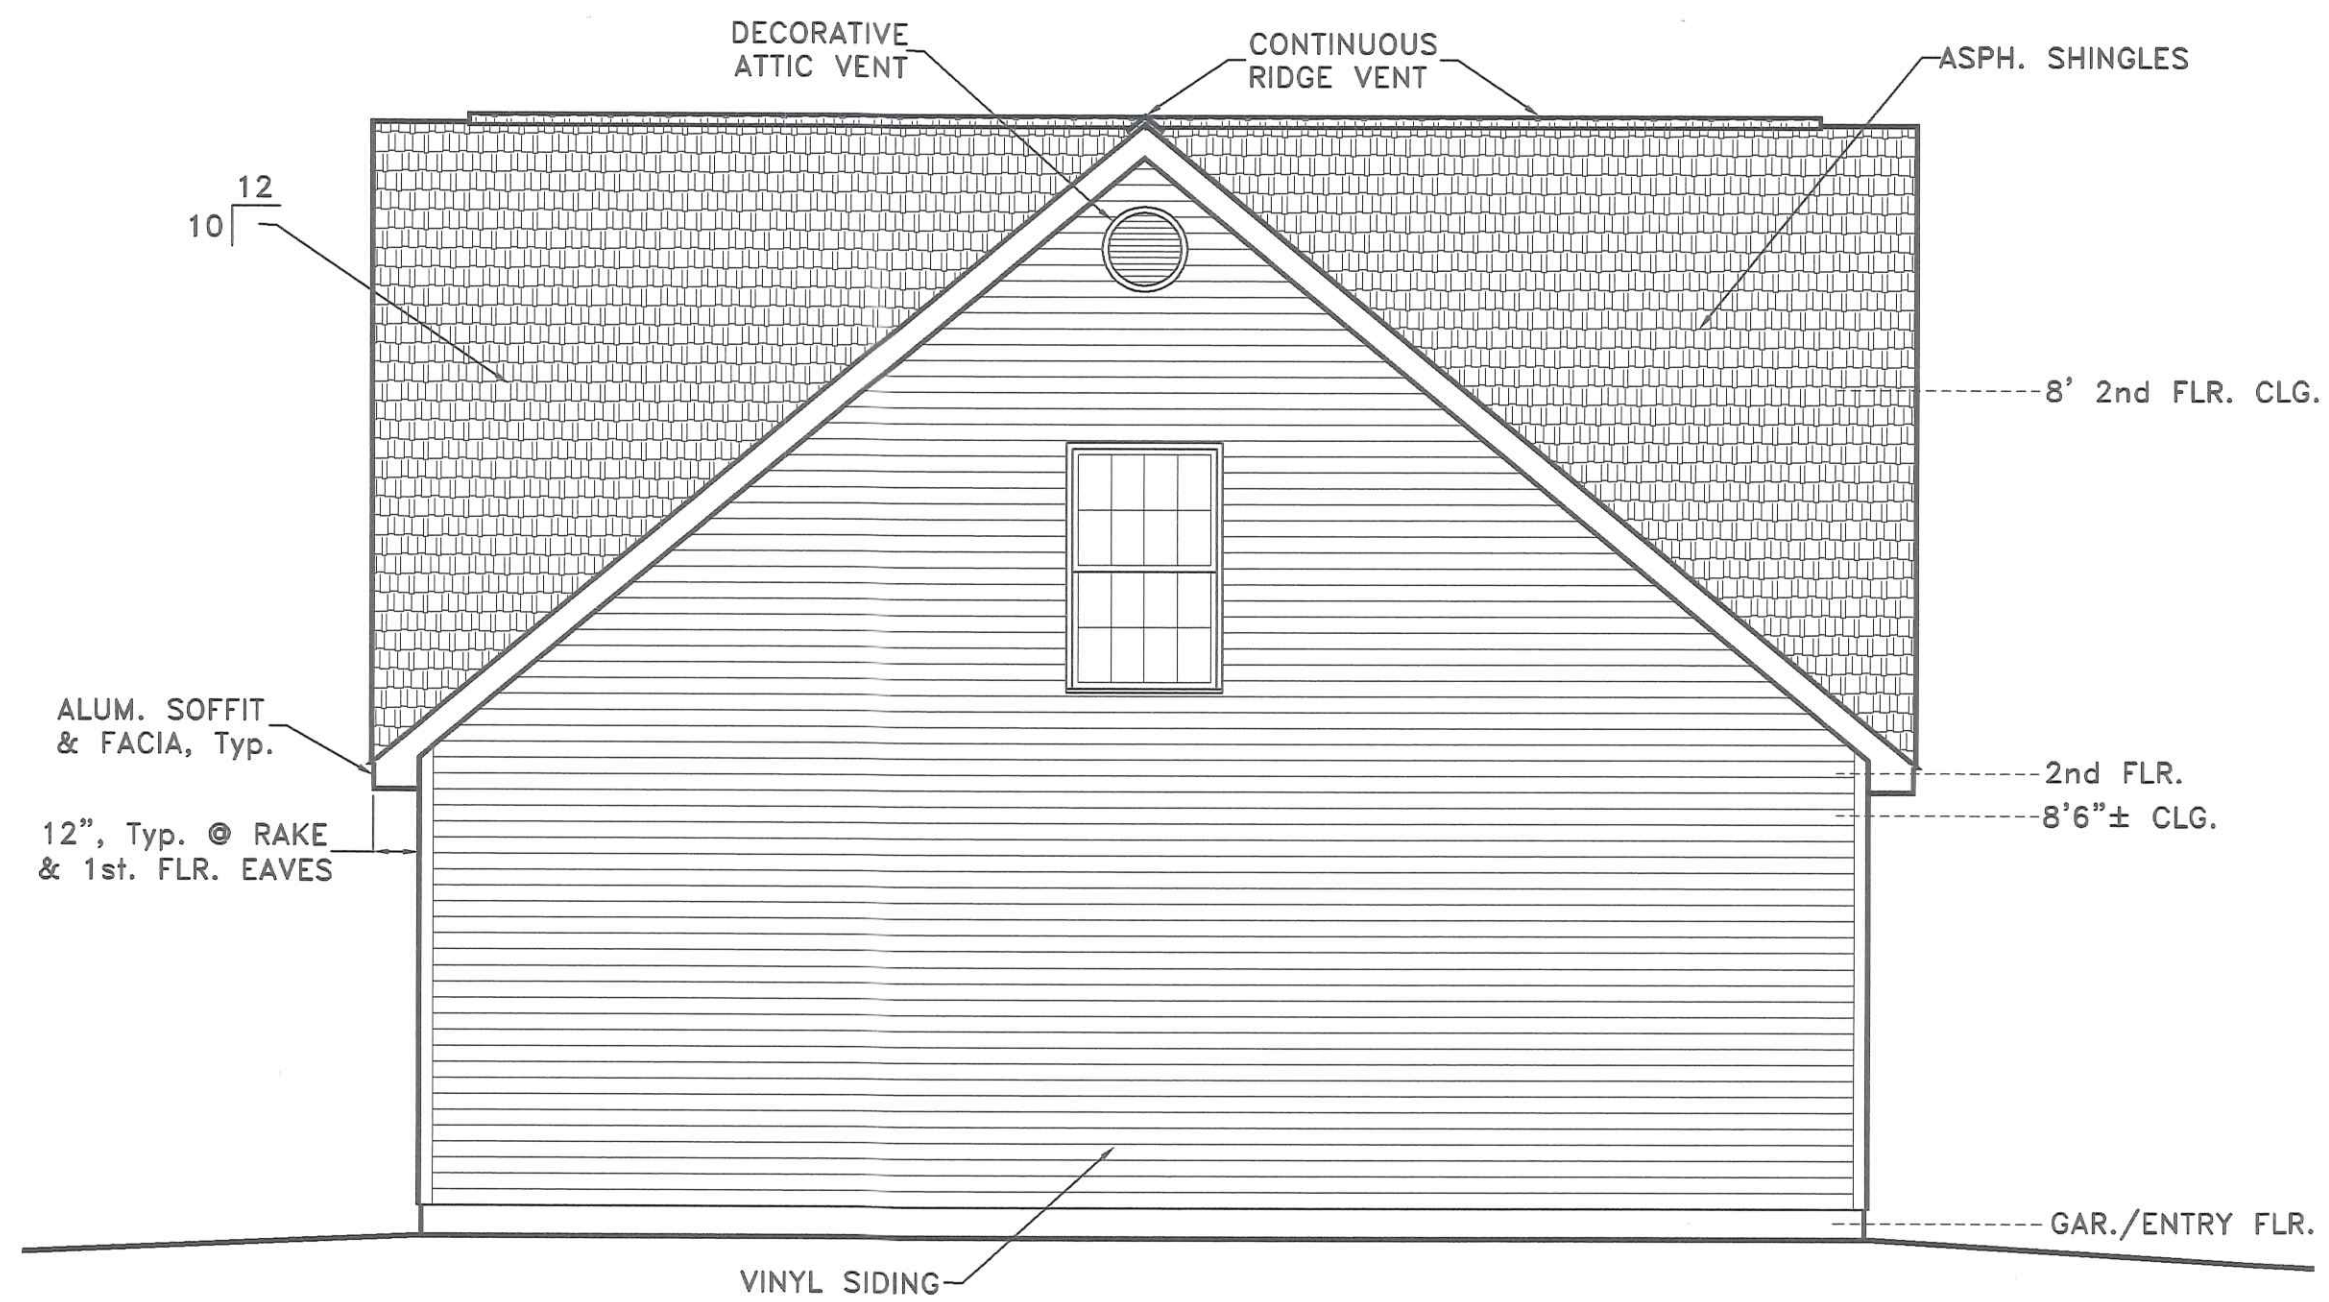


REAR ELEVATION

- INDEX OF SHEETS:**
- 1) FRONT & REAR EXTERIOR ELEVATIONS
 - 2) SIDE VIEW EXTERIOR ELEVATIONS
 - 3) 1st & 2nd FLOOR PLANS
 - S-1) SITE PLAN & LOCATION MAP

MOCK-BUEHRER BUILDERS		
- 518 High St.	419/592-0825	NAPOLEON, OHIO
DRAWN BY: R.D.S.	DIRECTORY: C:\ND\MOCK-BUEHRER	REVISED:
CHKD. BY:	FILE NAME: JOE MOSER	REVISED:
PROPOSED MOSER APARTMENT/GARAGE		SCALE: 1/4"=1'-0"
FRONT & REAR EXTERIOR ELEVATIONS		DATE: APRIL, 2018
DRAWING NUMBER:		1 of _

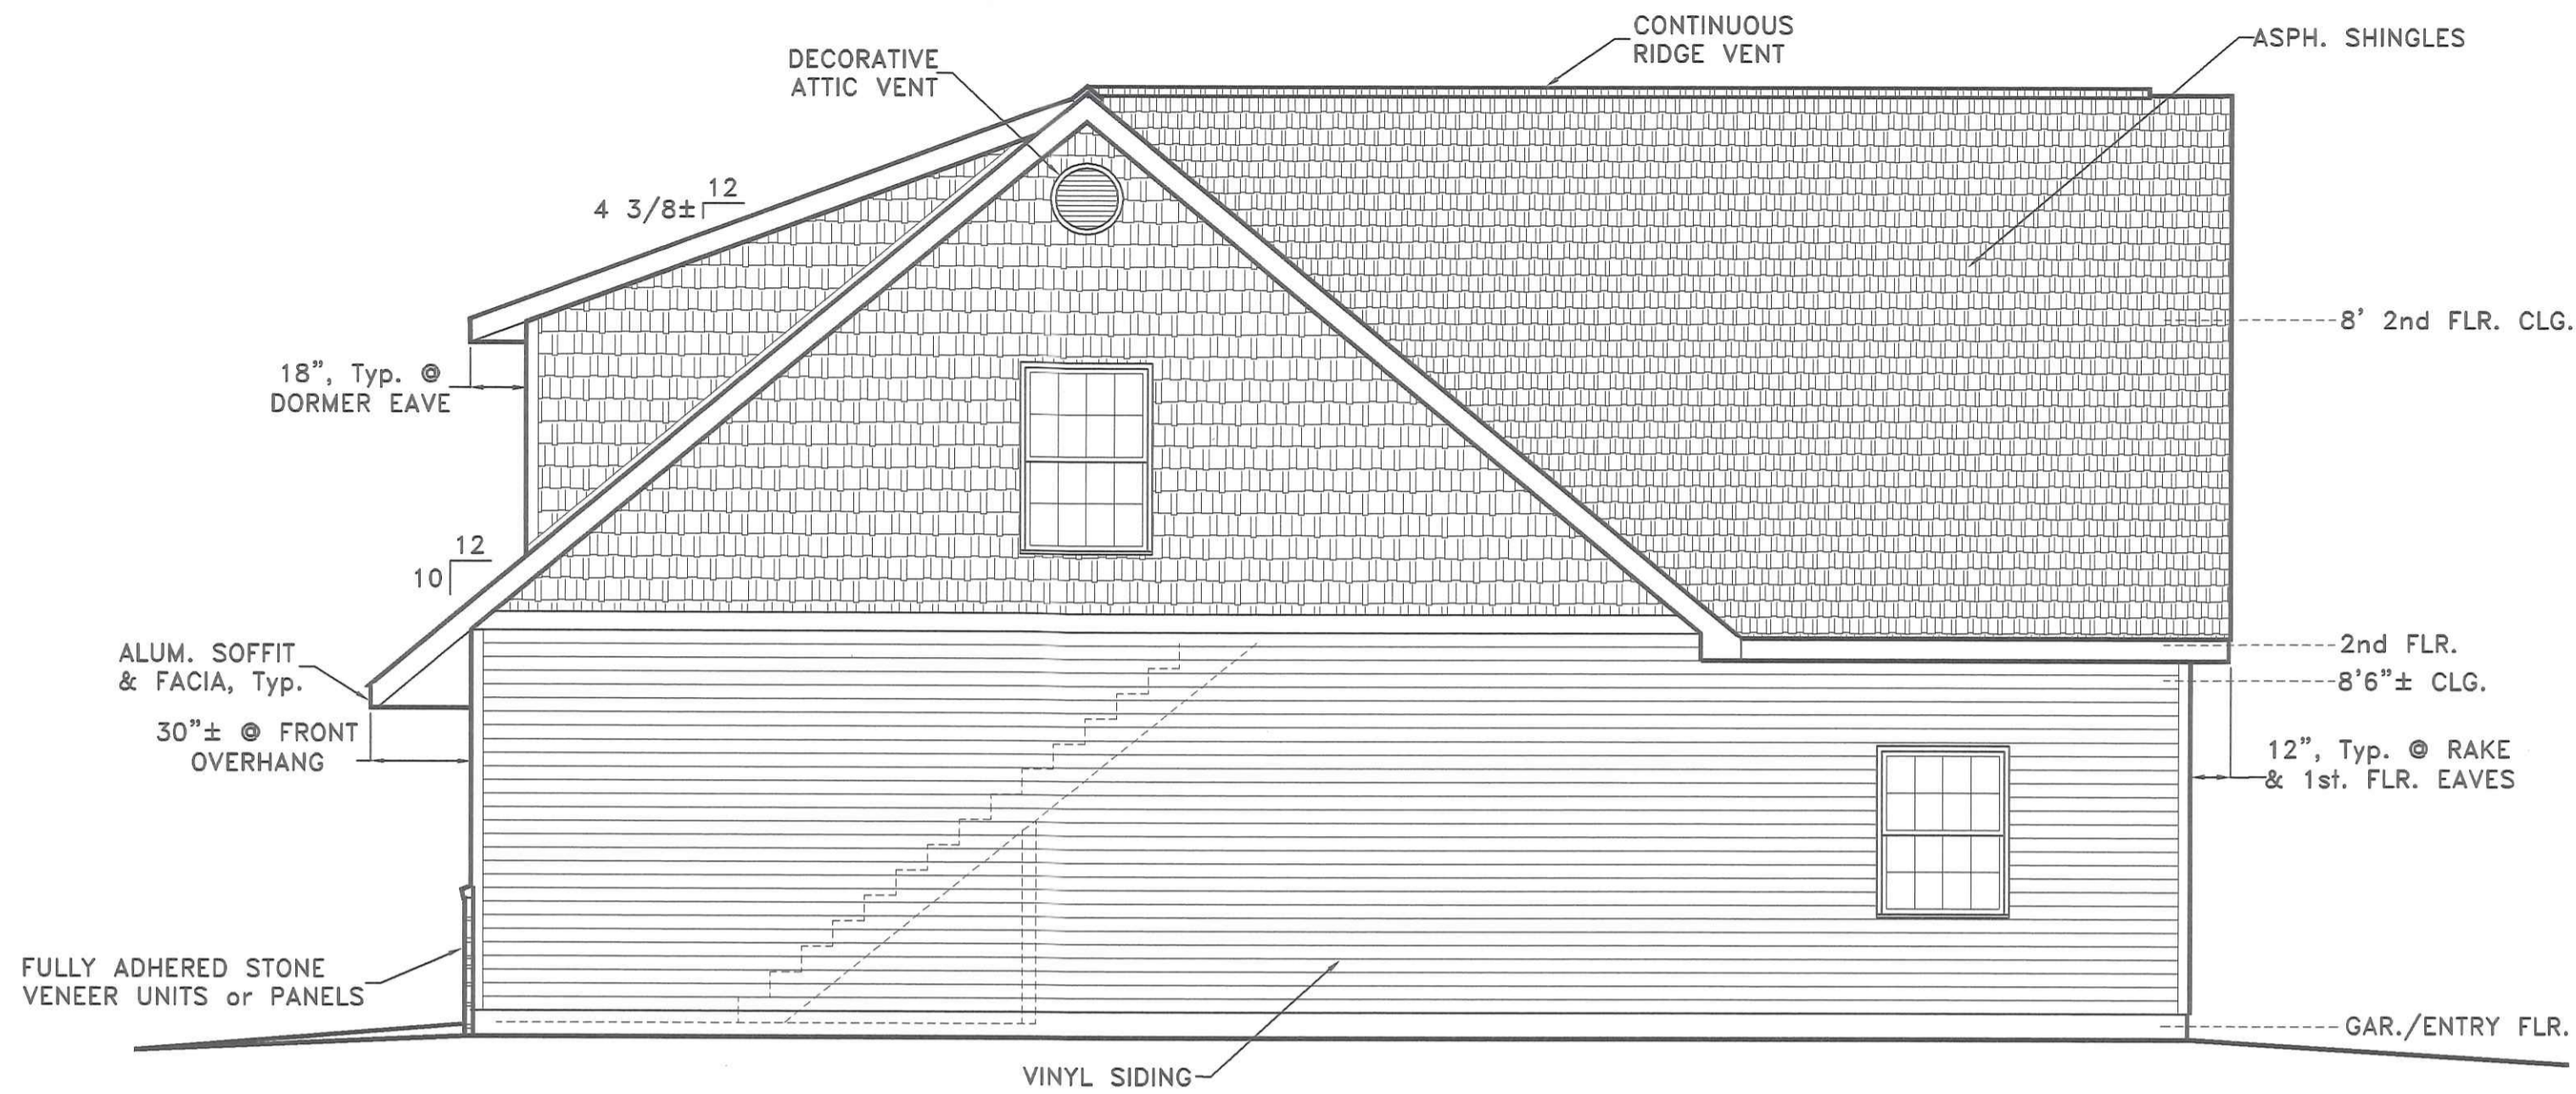

RIGHT SIDE ELEVATION

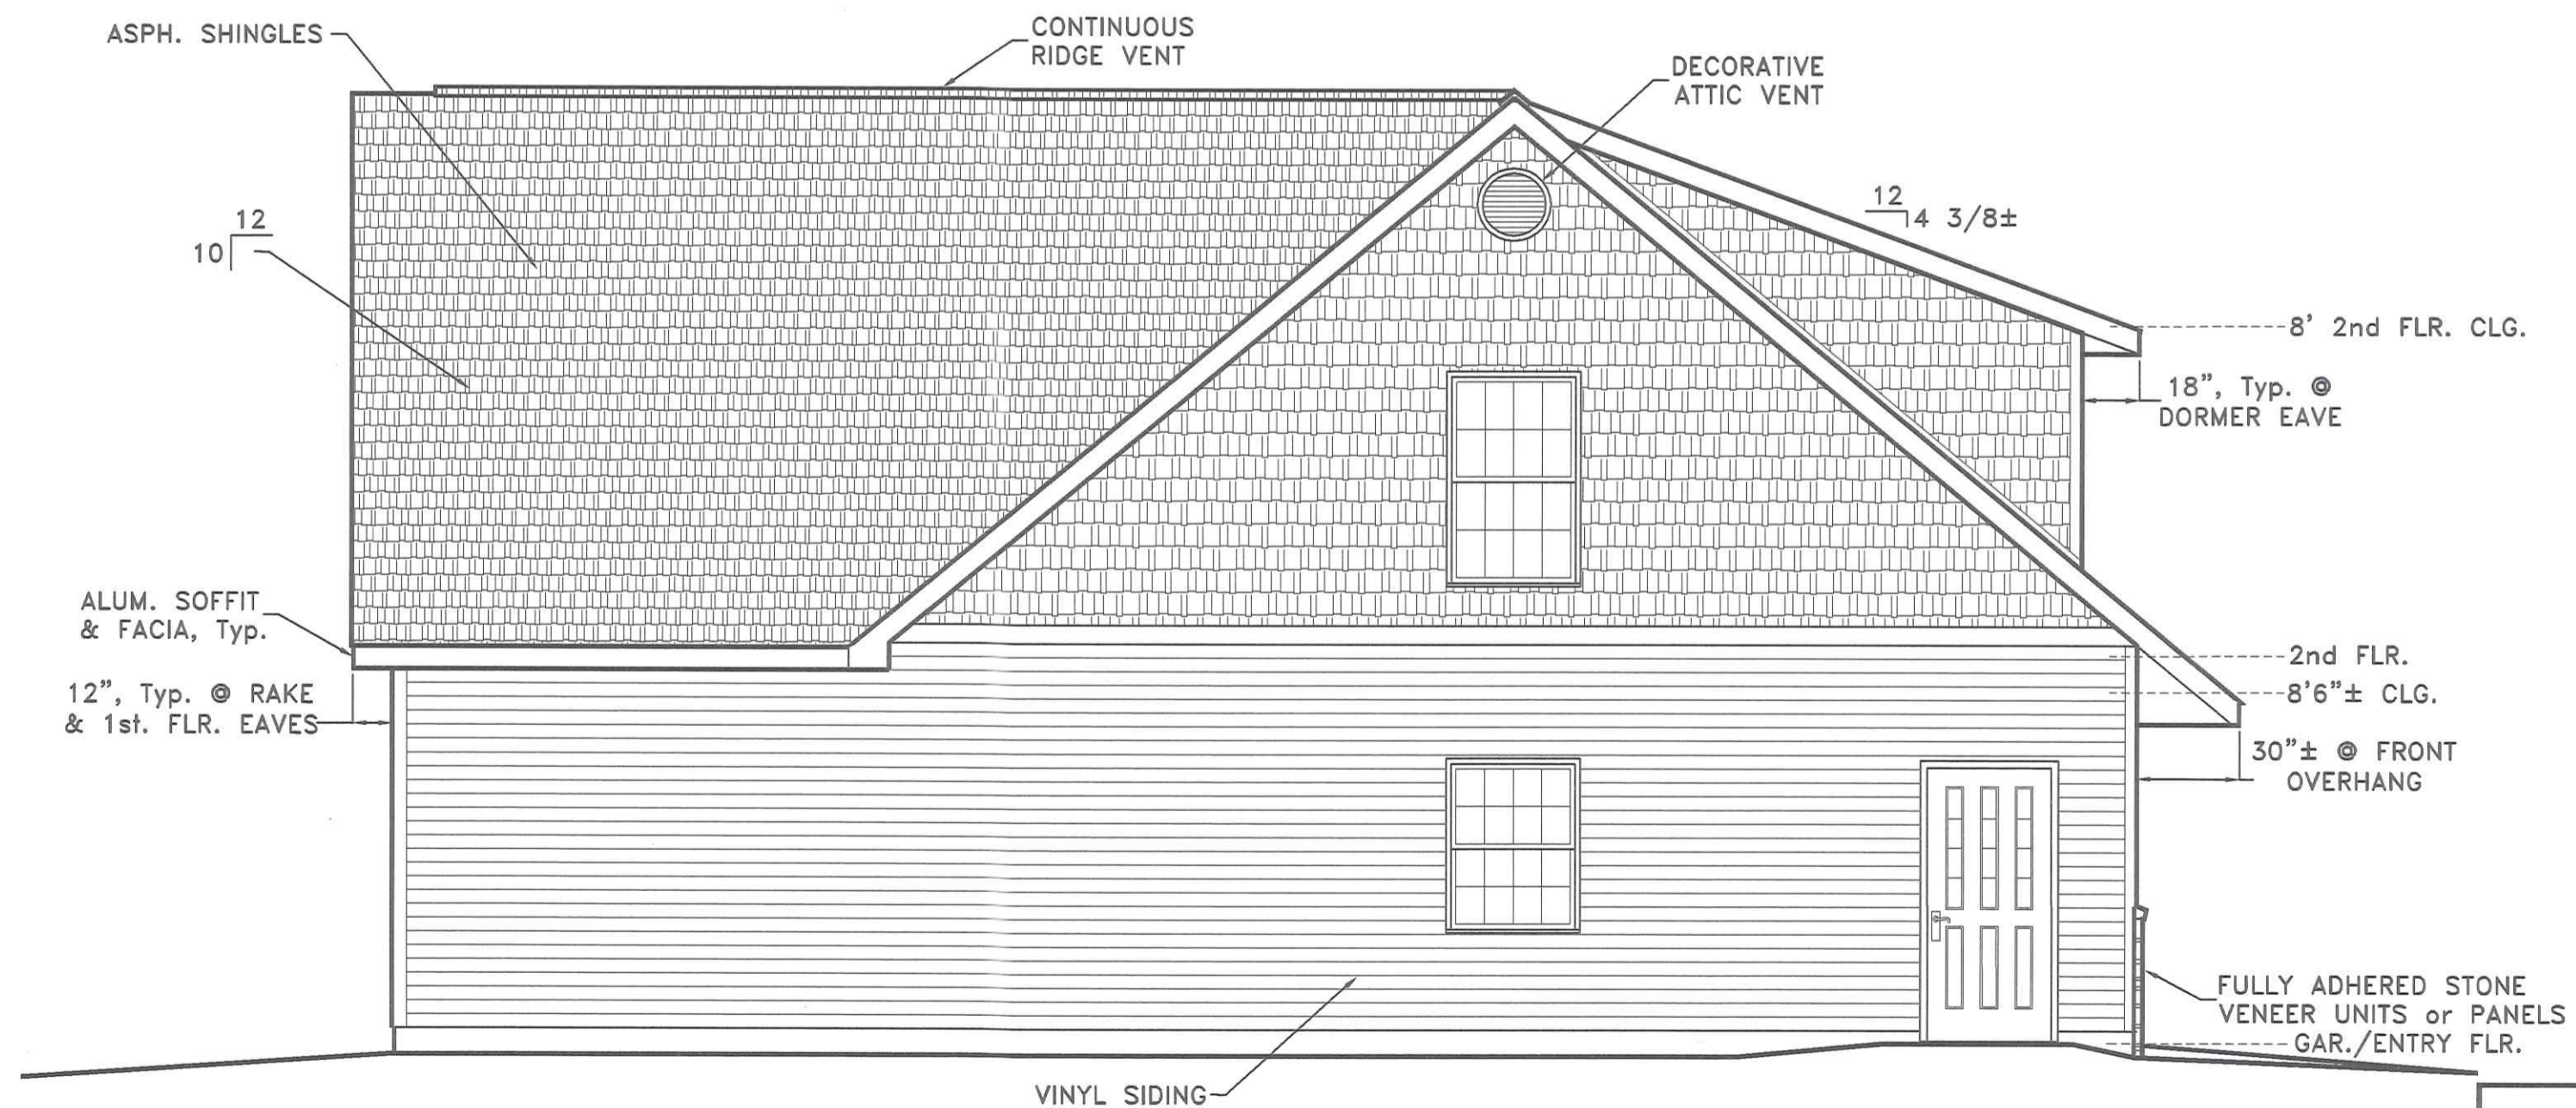


LEFT SIDE ELEVATION

MOCK-BUEHRER BUILDERS


419/592-0825

NAPOLEON, OHIO

DRAWN BY: R.D.S.	DIRECTORY: C:\ND\MOCK-BUEHRER	REVISED:
CHKD. BY:	FILE NAME: JOE MOSER	REVISED:
PROPOSED MOSER APARTMENT/GARAGE		SCALE: 1/4"=1'-0"
SIDE VIEW EXTERIOR ELEVATIONS		DATE: APRIL, 2018
		DRAWING NUMBER:
		2 of _

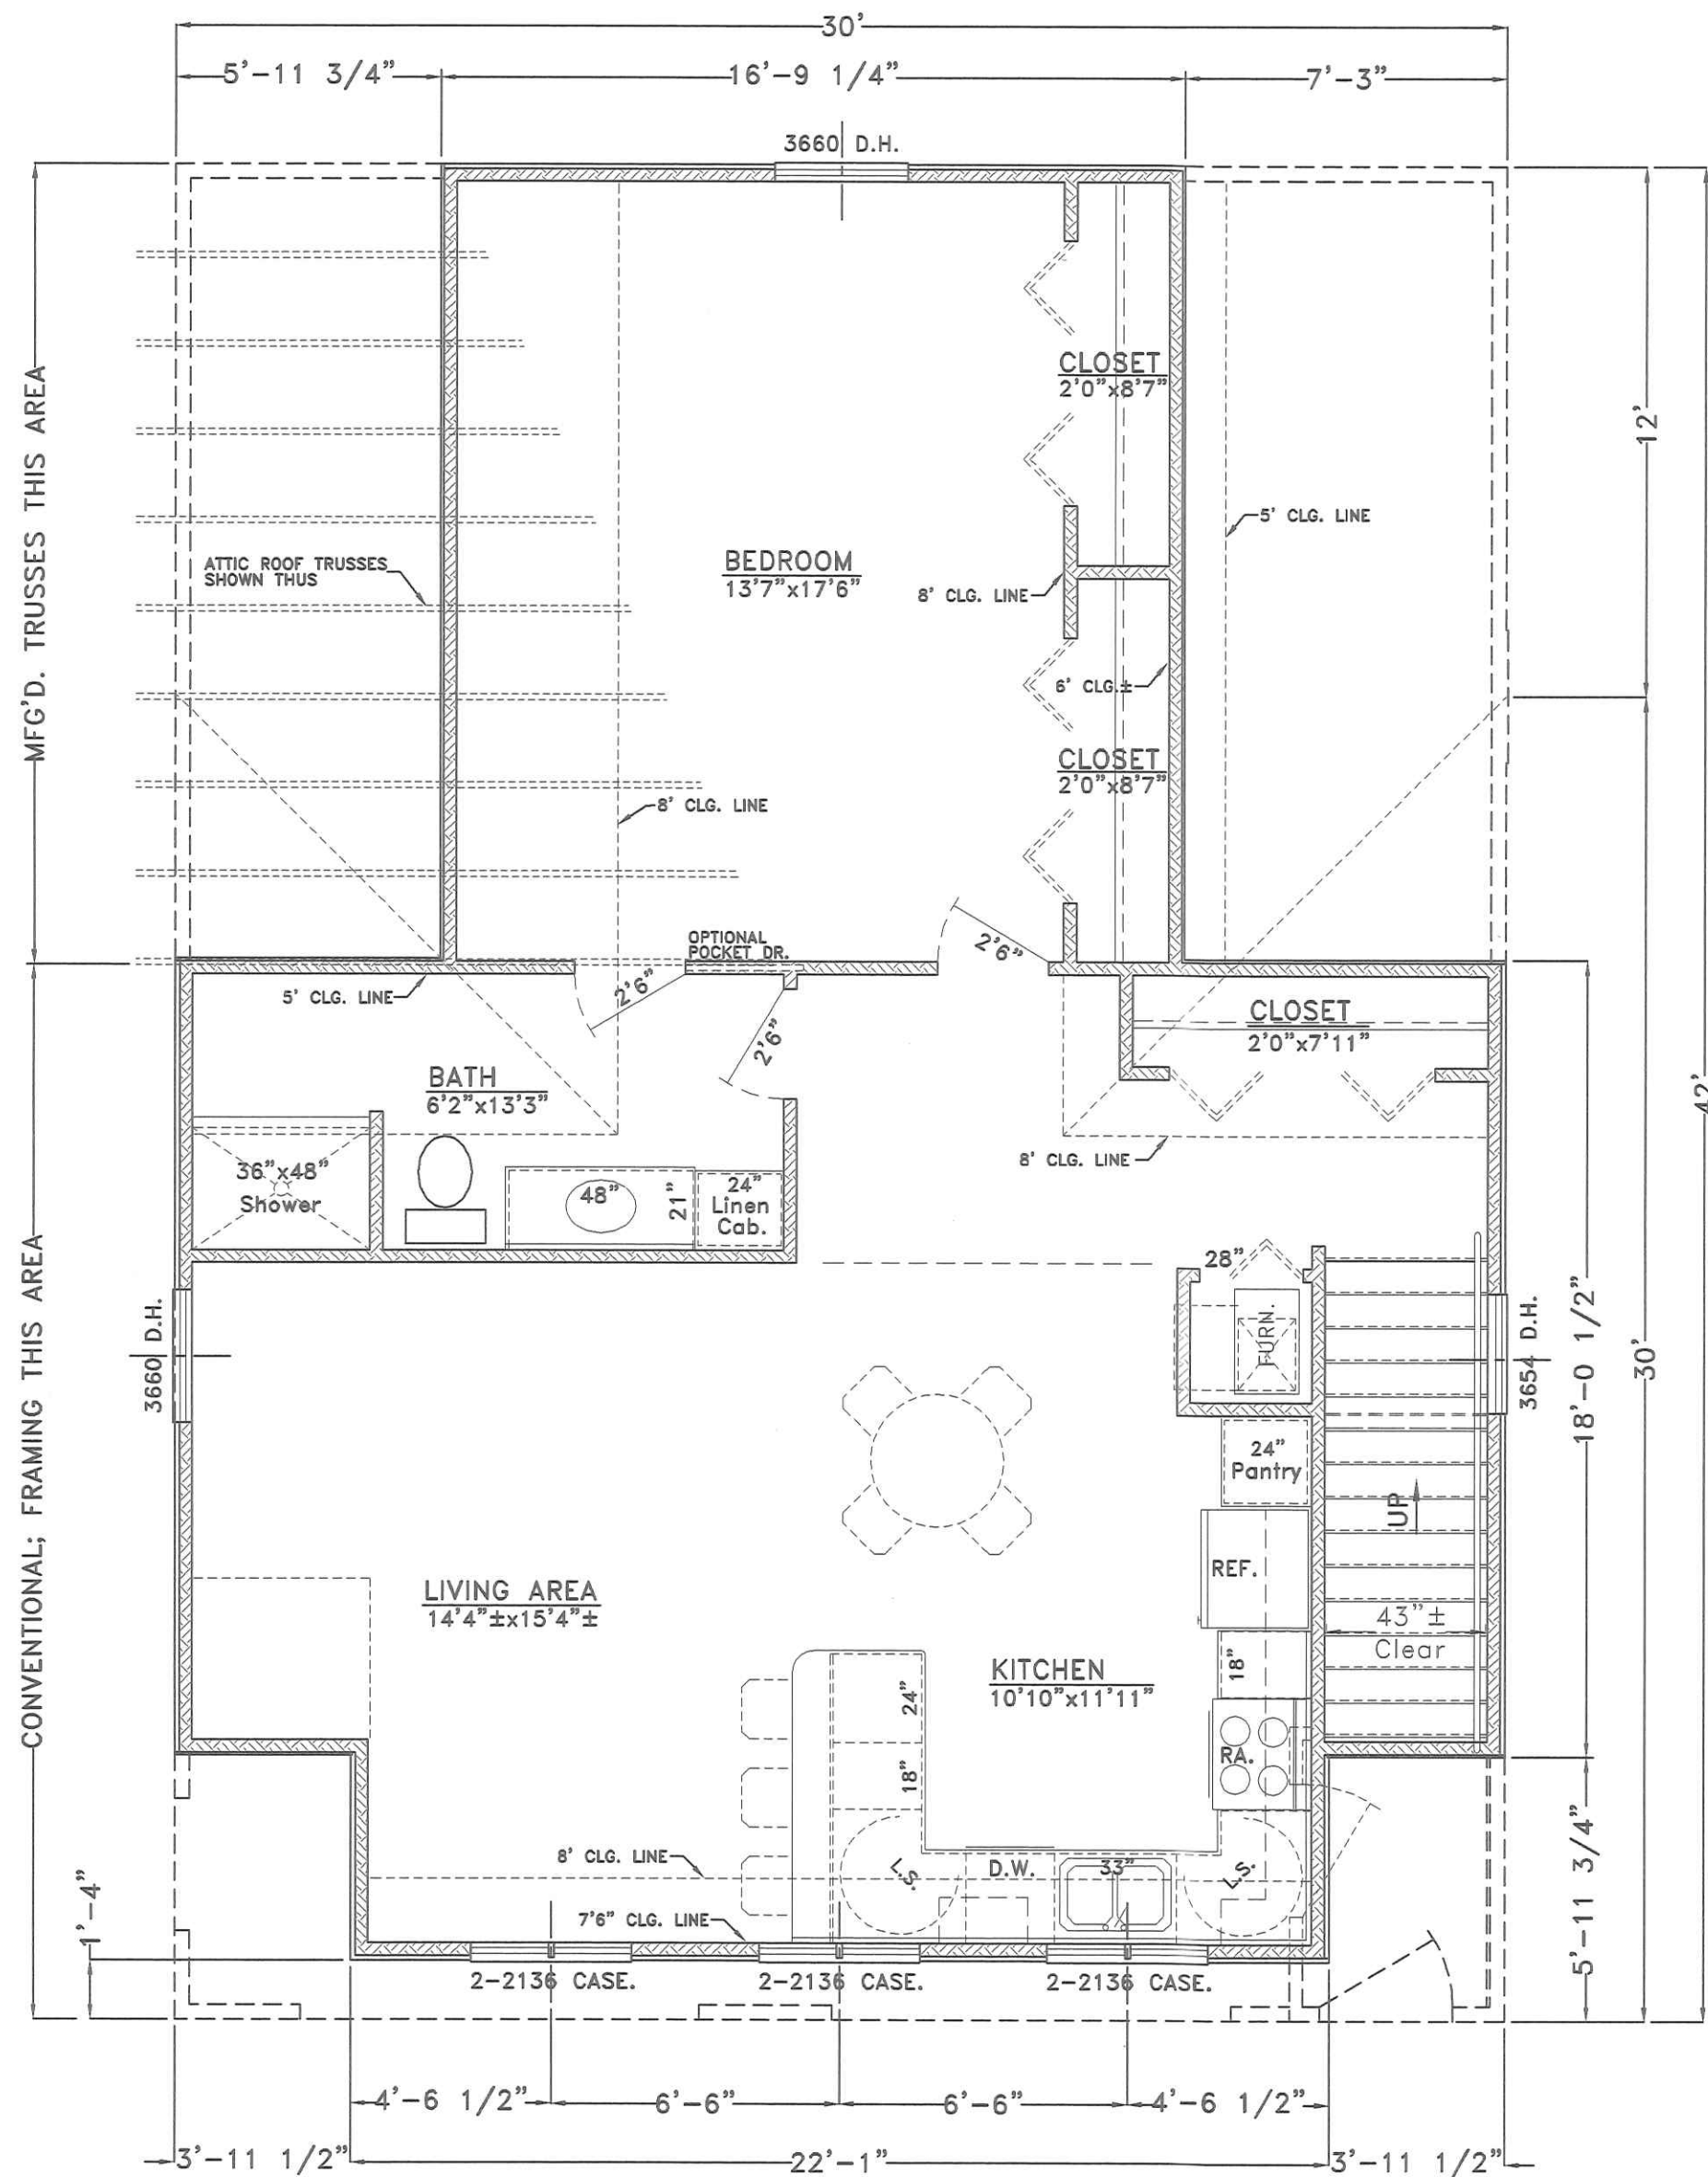

2nd FLOOR; APARTMENT PLAN

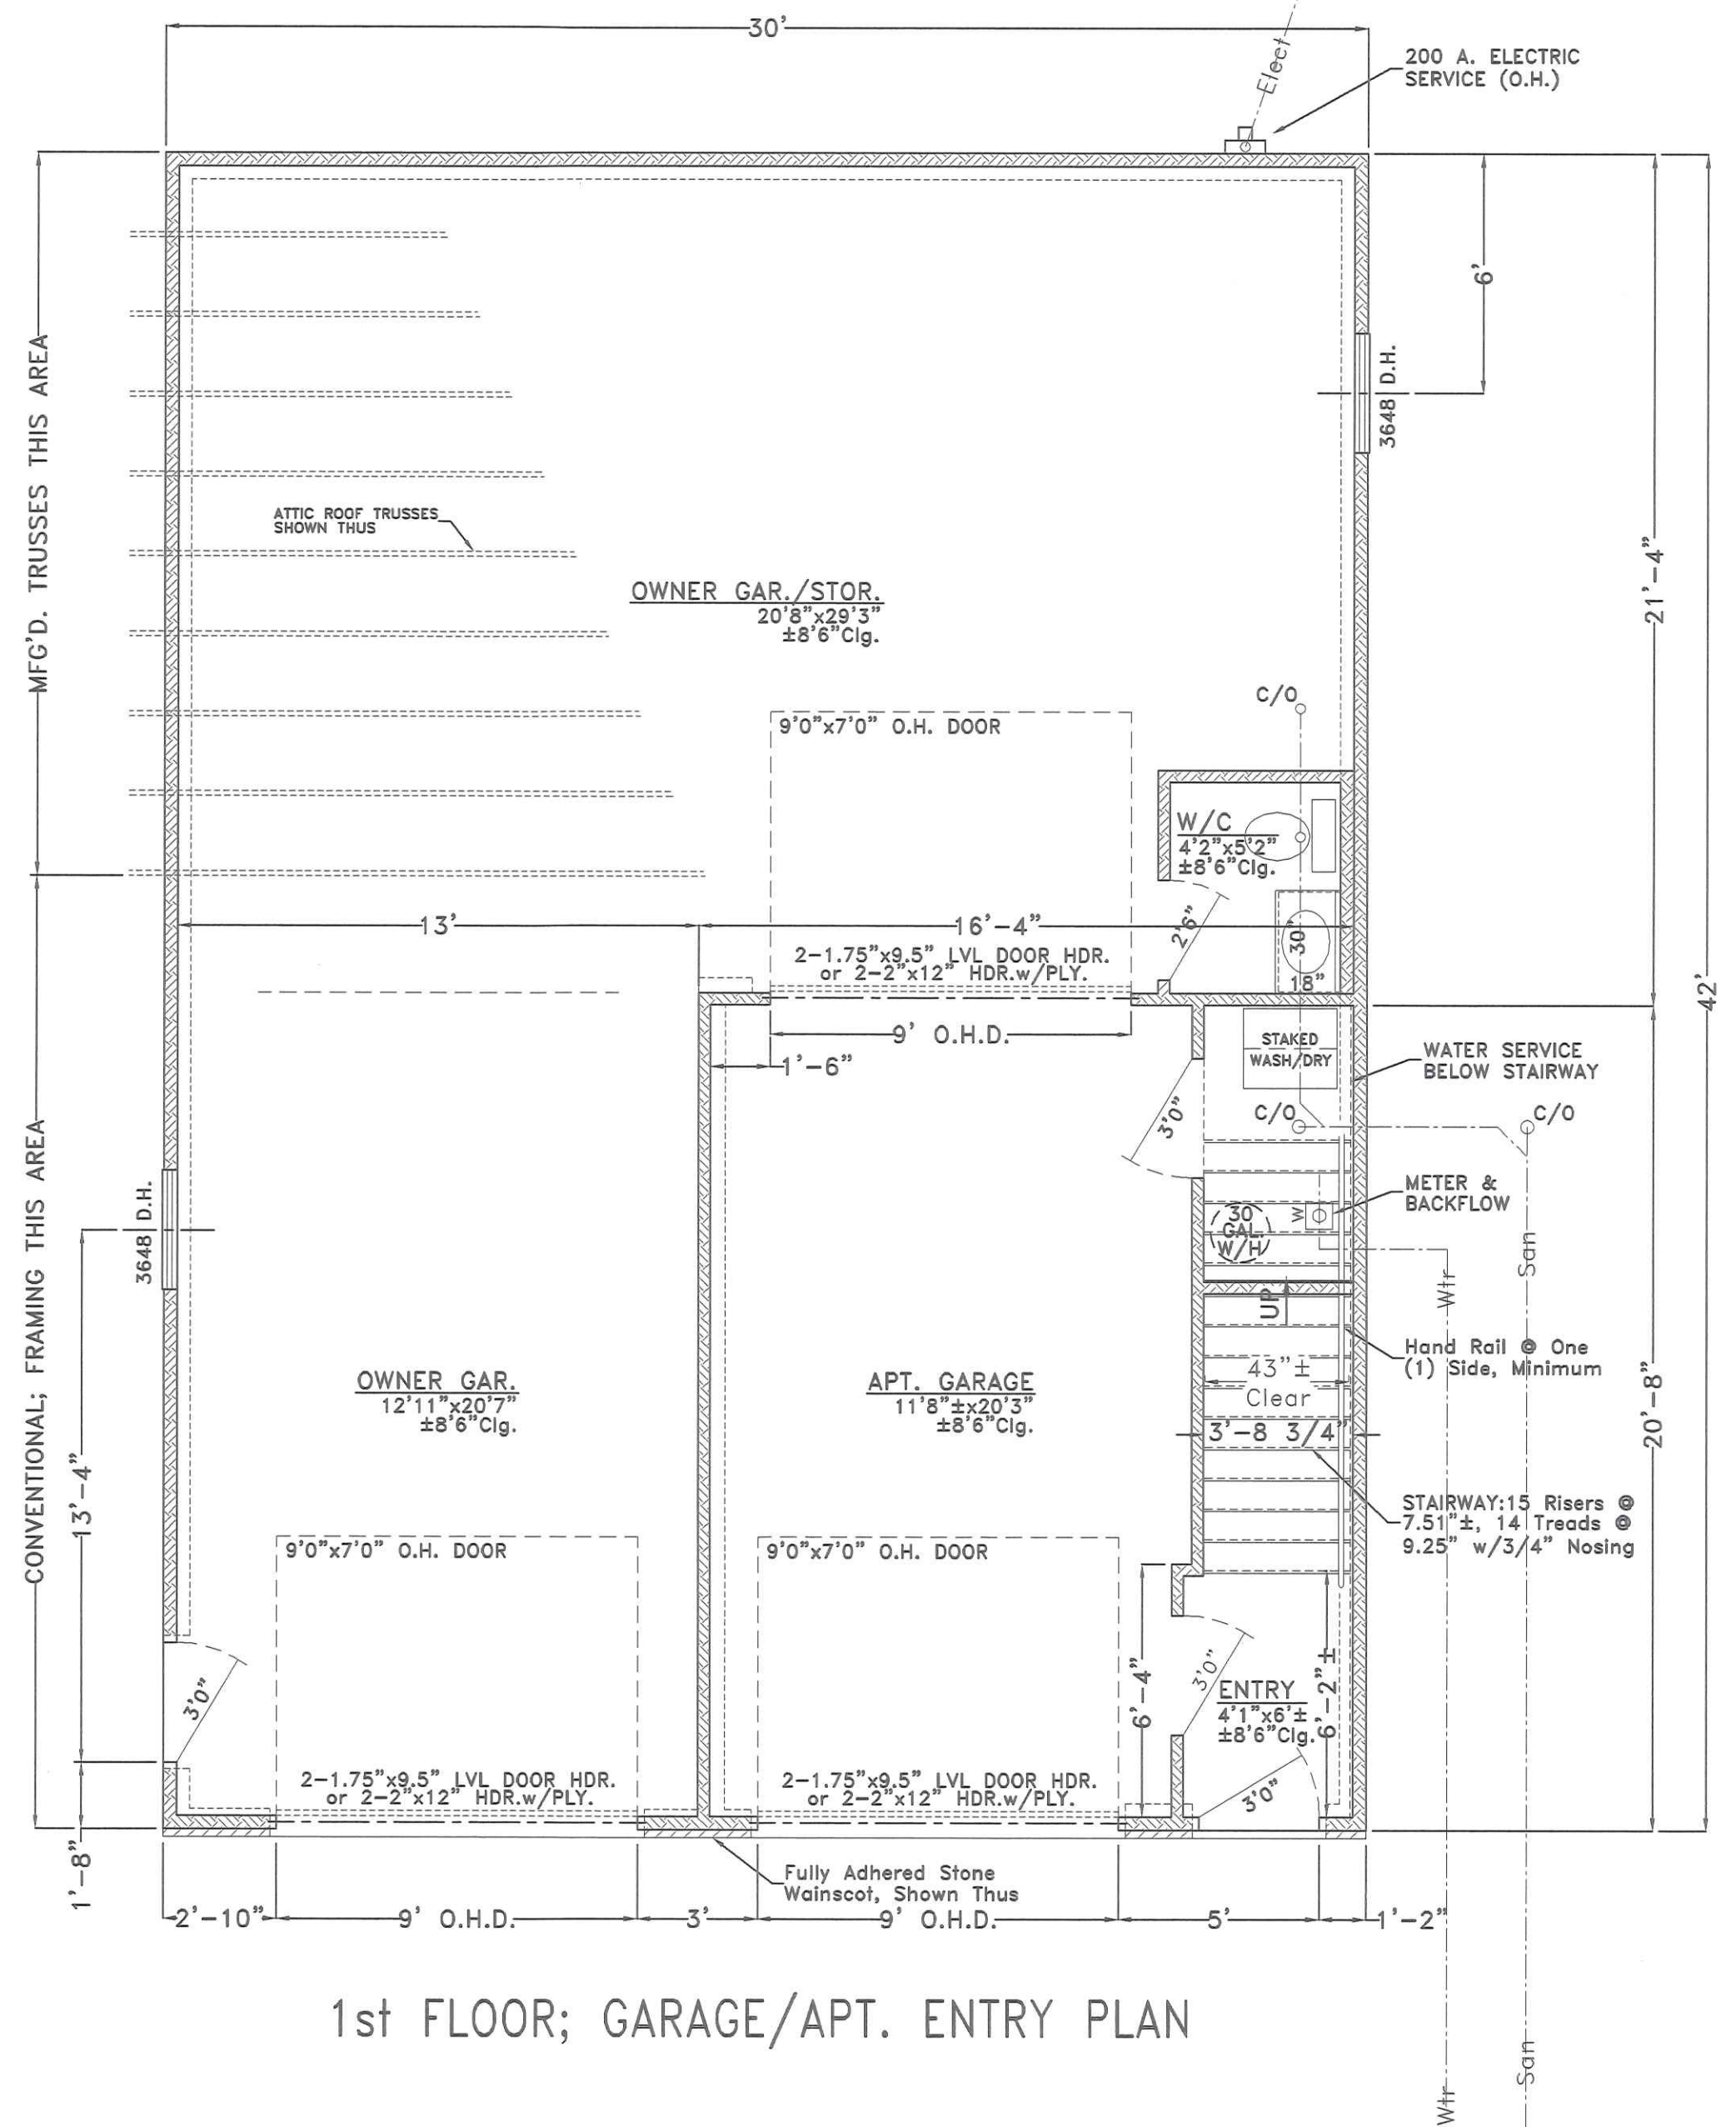

1st FLOOR; GARAGE/APT. ENTRY PLAN

AREAS:


1,260.0	SQ. FT. GROUND LEVEL BUILDING AREA-GROSS
937.9	SQ. FT. OWNER'S GARAGE/STORAGE-GROSS
899.5	SQ. FT. 2nd FLOOR DWELLING AREA-GROSS
80.2	SQ. FT. 1st FLOOR ENTRY/STAIRWAY-GROSS
979.7	SQ. FT. TOTAL DWELLING UNIT AREA-GROSS
254.3	SQ. FT. DWELLING UNIT GARAGE-GROSS

MOCK-BUEHRER BUILDERS

419/592-0825


NAPOLEON, OHIO

DRAWN BY: R.D.S.	DIRECTORY: C:\ND\MOCK-BUEHRER	REVISED:
CHKD. BY:	FILE NAME: JOE MOSER	REVISED:
PROPOSED MOSER APARTMENT/GARAGE		SCALE: 1/4"=1'-0"
FIRST & SECOND FLOOR PLANS		DATE: APRIL, 2018
		DRAWING NUMBER: 3 of _

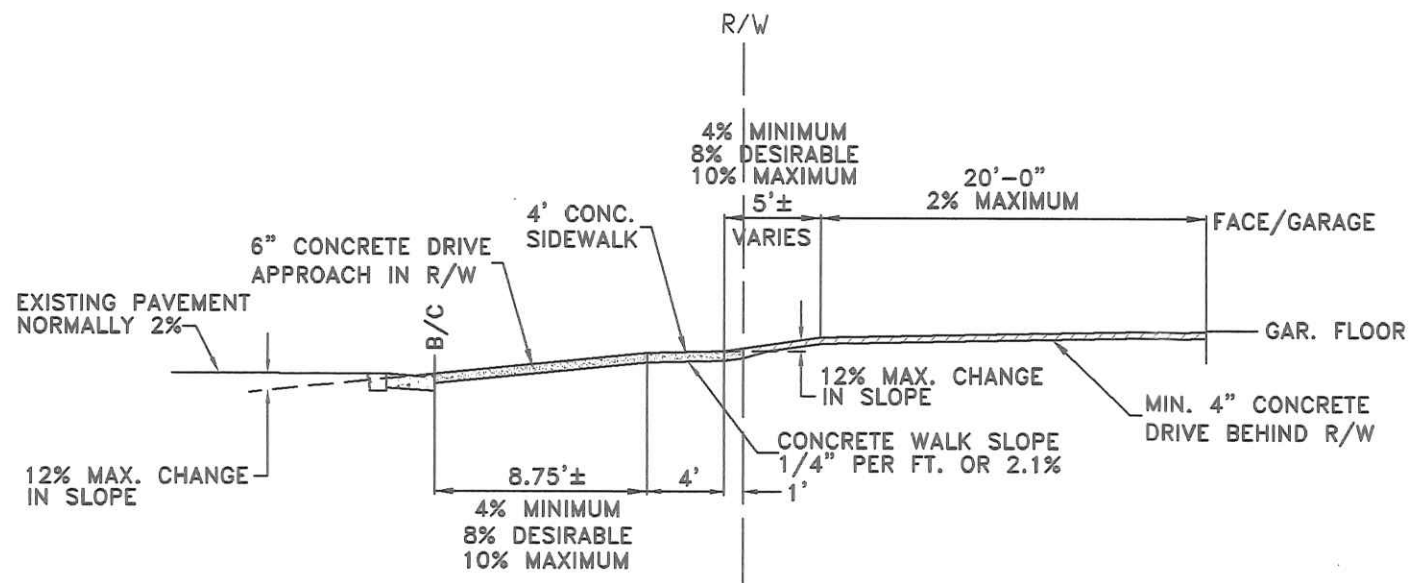


DRIVE APPROACH & GARAGE ELEVATION DETAIL

PROJECT LOCATION

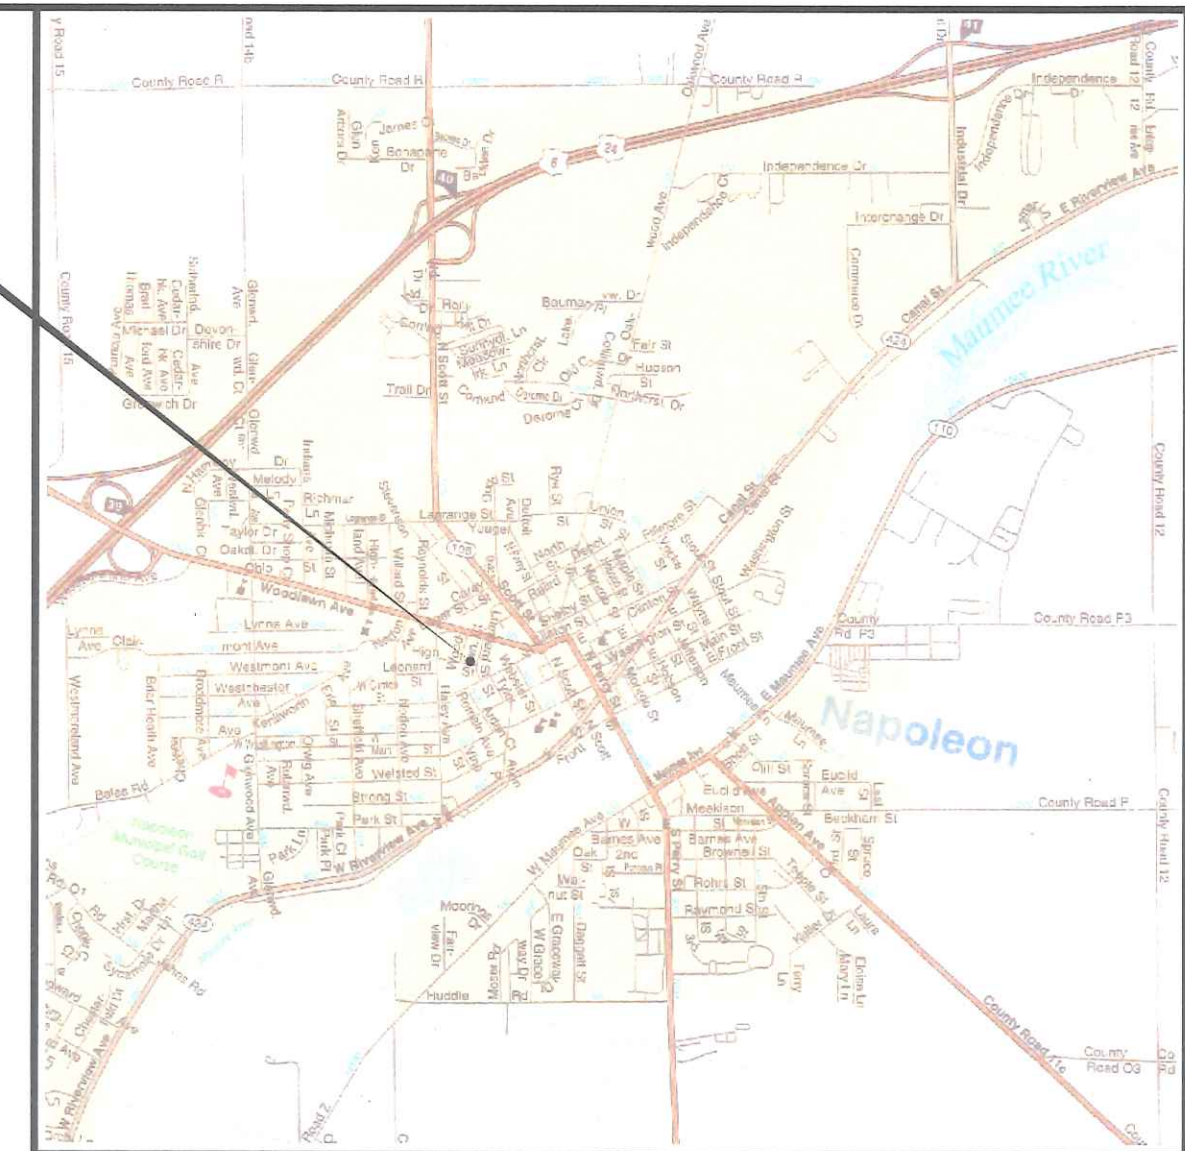

LOCATION MAP

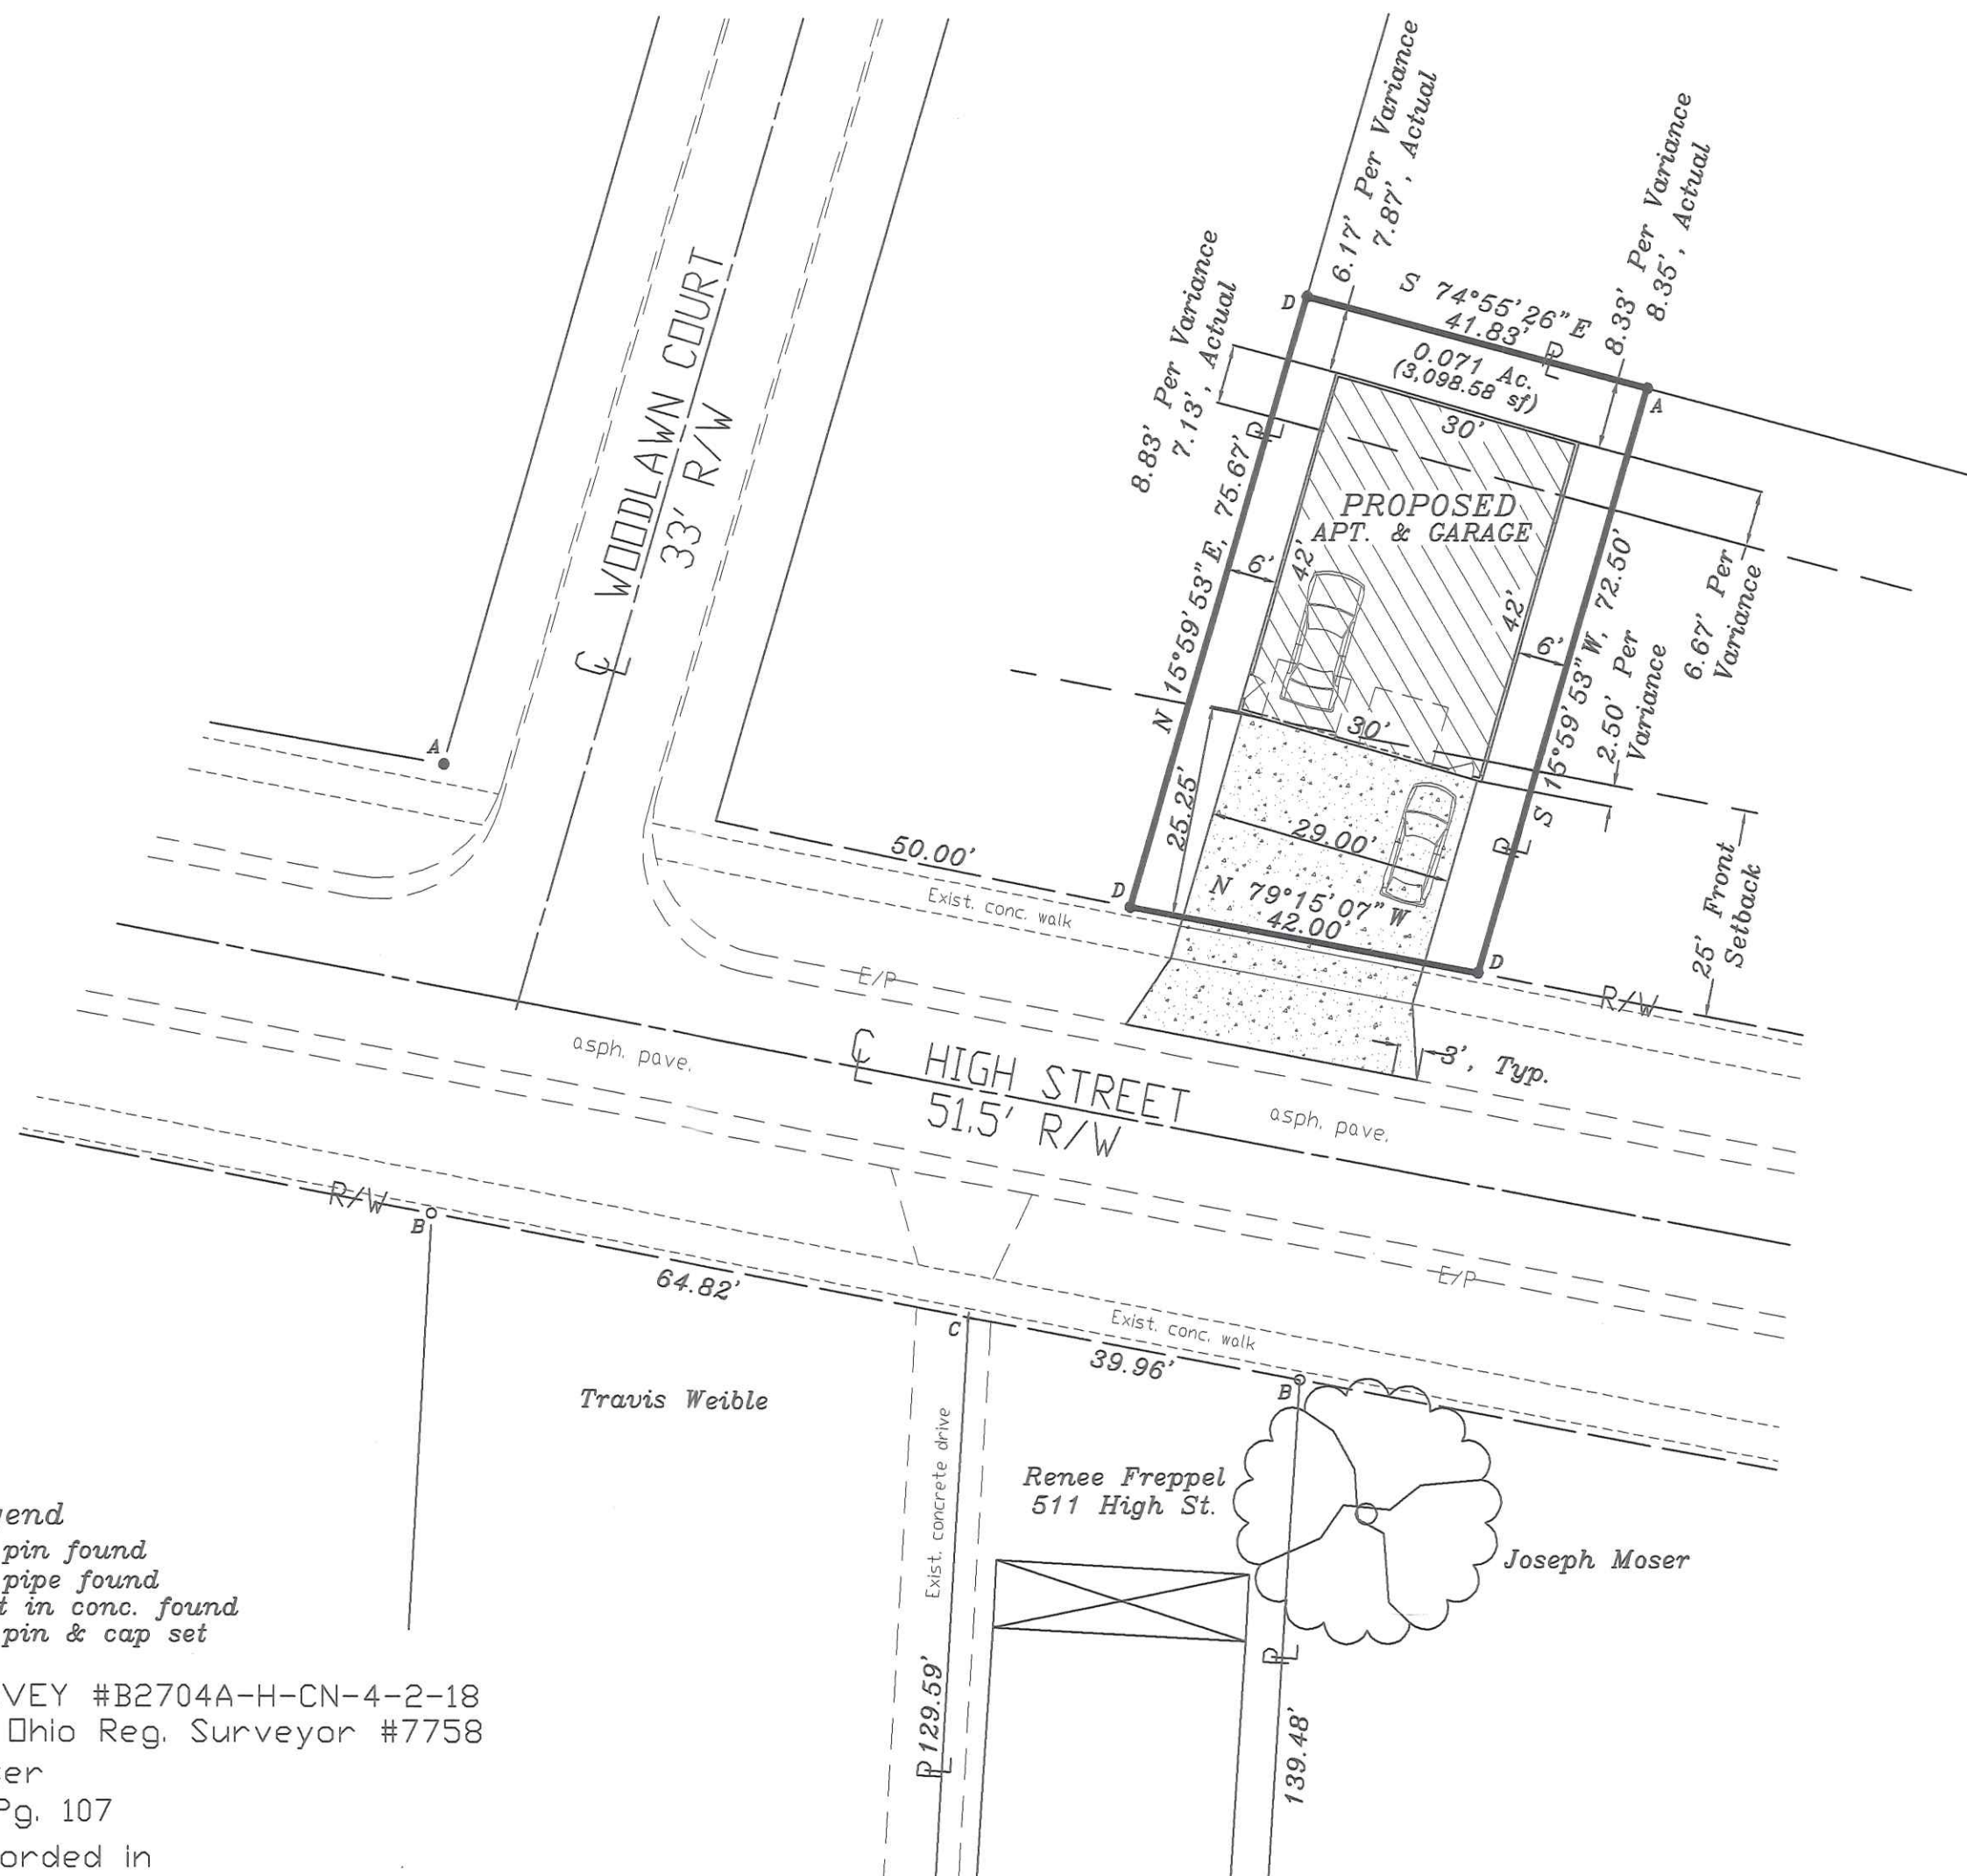


- Legend**
- A = Iron pin found
 - B = Iron pipe found
 - C = + cut in conc. found
 - D = Iron pin & cap set

NOTE: REF. PROPERTY SURVEY #B2704A-H-CN-4-2-18 BY Douglas W. Eis, Ohio Reg. Surveyor #7758 For: Joseph P. Moser Deed Ref: DR 310, Pg. 107 This Survey is Recorded in Vol. 37, Pg. 48, Henry County, Survey Records.



OHIO UTILITIES PROTECTION SERVICE
The underground utilities shown hereon are only approximate. Some of the utilities were located by field observation, where possible, and the remaining utilities were derived from various records. Exact locations must be determined by the UTILITY COMPANIES. For exact locations, telephone the Ohio Utilities Protection Service (O.U.P.S.) toll free at 1-800-362-2764. (Telephone 2 working days before any digging.)

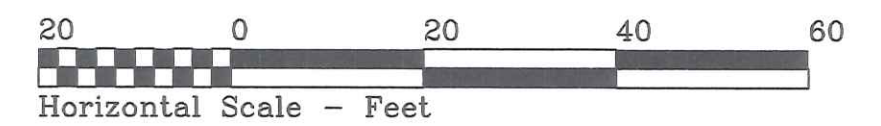

SITE LOCATION PLAN FOR PART OF LOTS 1 & 2 OF H. H. LOMBARD'S FIRST ADDITION CITY OF NAPOLEON, NAPOLEON TWP. HENRY COUNTY, OHIO

MOCK-BUEHRER BUILDERS

419/592-0825 NAPOLEON, OHIO

DRAWN BY: R.D.S.	DIRECTORY: C:\ND\MOCK-BUEHRER	REVISED:
CHKD. BY:	FILE NAME: JOE MOSER SURVEY B2704A	REVISED:
PROPOSED MOSER APARTMENT/GARAGE		SCALE: 1"=20'
SITE PLAN & LOCATION MAP		DATE: MAY, 2018
		DRAWING NUMBER: S - 1