

P E R M I T

CITY OF NAPOLEON
255 W. RIVERVIEW AVE
NAPOLEON, OHIO 43545

DIVISION OF BUILDING & ZONING
PH (419) 592-4010
FAX (419) 599-8393

PERMIT NO: 99062

DATE ISSUED: 03-16-99

ISSUED BY: BND

JOB LOCATION: 850 HOBSON ST

EST. COST: 7000.00

LOT #:

SUBDIVISION NAME:

OWNER: BOTTICHER, GARY
ADDRESS: 850 HOBSON ST
CSZ: NAPOLEON, OH 43545
PHONE: 419-592-0063

AGENT: SELF
ADDRESS:
CSZ:
PHONE:

USE TYPE - RESIDENTIAL:

OTHER:

ZONING INFORMATION

DIST: LOT DIM: AREA: FYRD: SYRD: RYRD:
MAX HT: # PKG SPACES: # LOADING SP: MAX LOT COV:

BOARD OF ZONING APPEALS:

WORK TYPE - NEW: REPLMNT: ADD'N: ALTER: REMODEL:

WORK INFORMATION

SIZE - LGTH: WIDTH: STORIES: LIVING AREA SF:
GARAGE AREA SF: HEIGHT: BLDG VOL DEMO PERMIT:

WORK DESCRIPTION

GARAGE DETACHED 24X32


FEE DESCRIPTION

PAID RATE

FEE AMOUNT DUE

BUILDING PERMIT
ELECTRICAL PERMIT


51.00
12.00

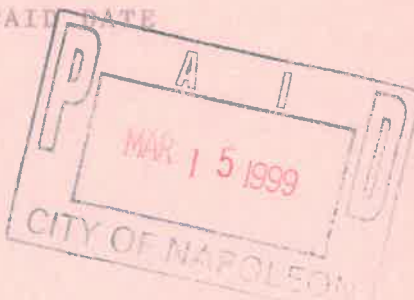

TOTAL FEES DUE 63.00

16 MAR 99
DATE

Ray Botticher
APPLICANT SIGNATURE

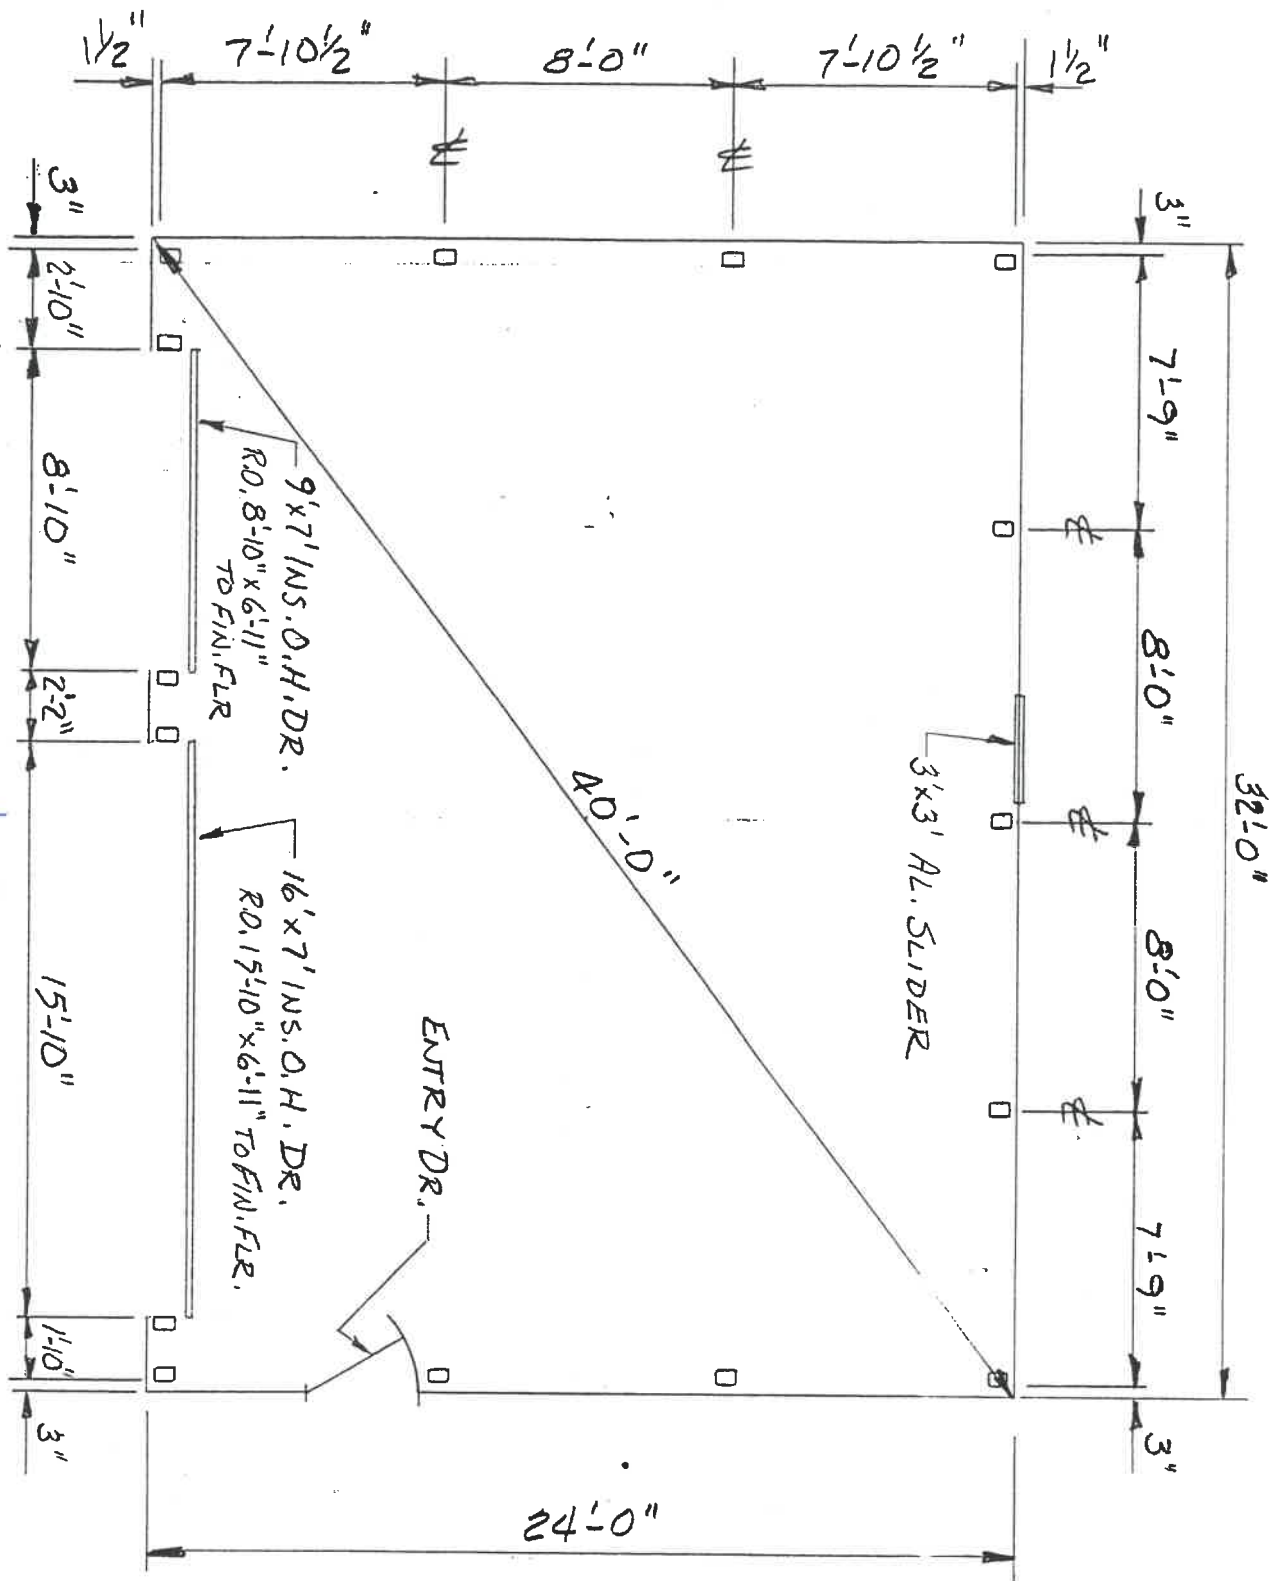


850 Hobson

GARY BOTTICHER

FLOOR PLAN

32' x 24'


SCALE: 3/16" = 1'-0"

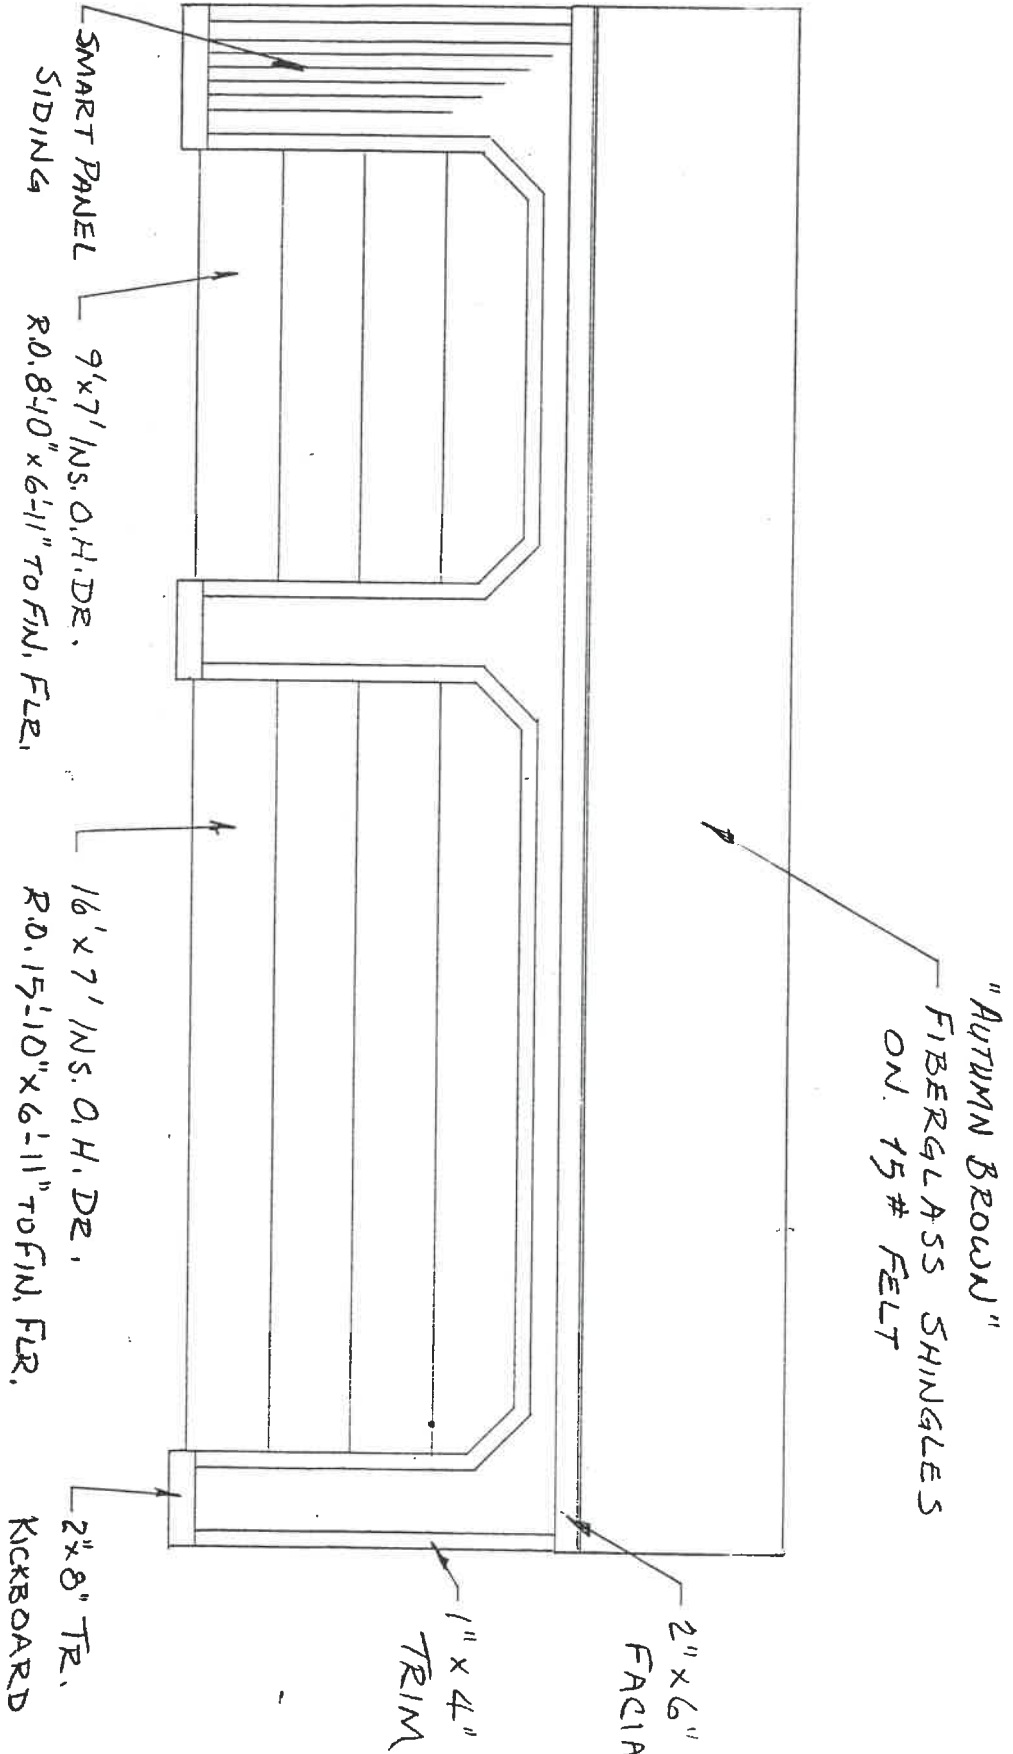


BOTTICHER
SIDEWALL ELEVATION

32' x 8'

SCALE: 1/4" = 1'-0"

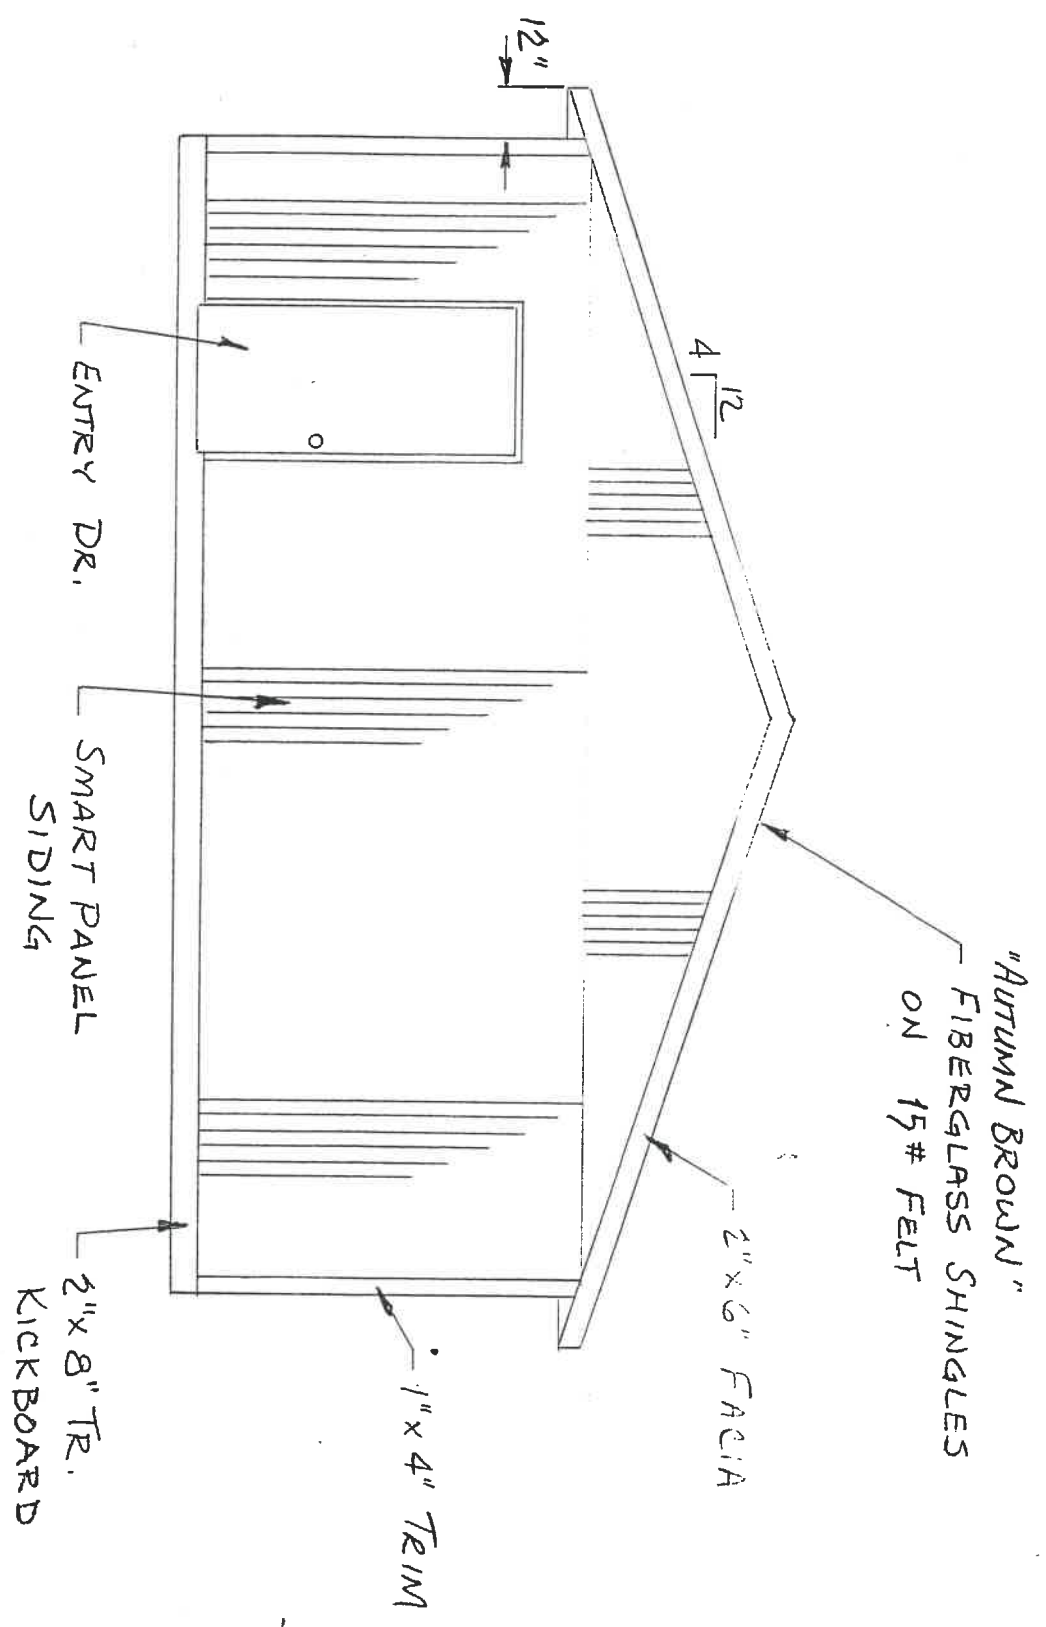

BOTTICHER
ENDWALL ELEVATION
 24' x 8'
 SCALE: 1/4" = 1'-0"

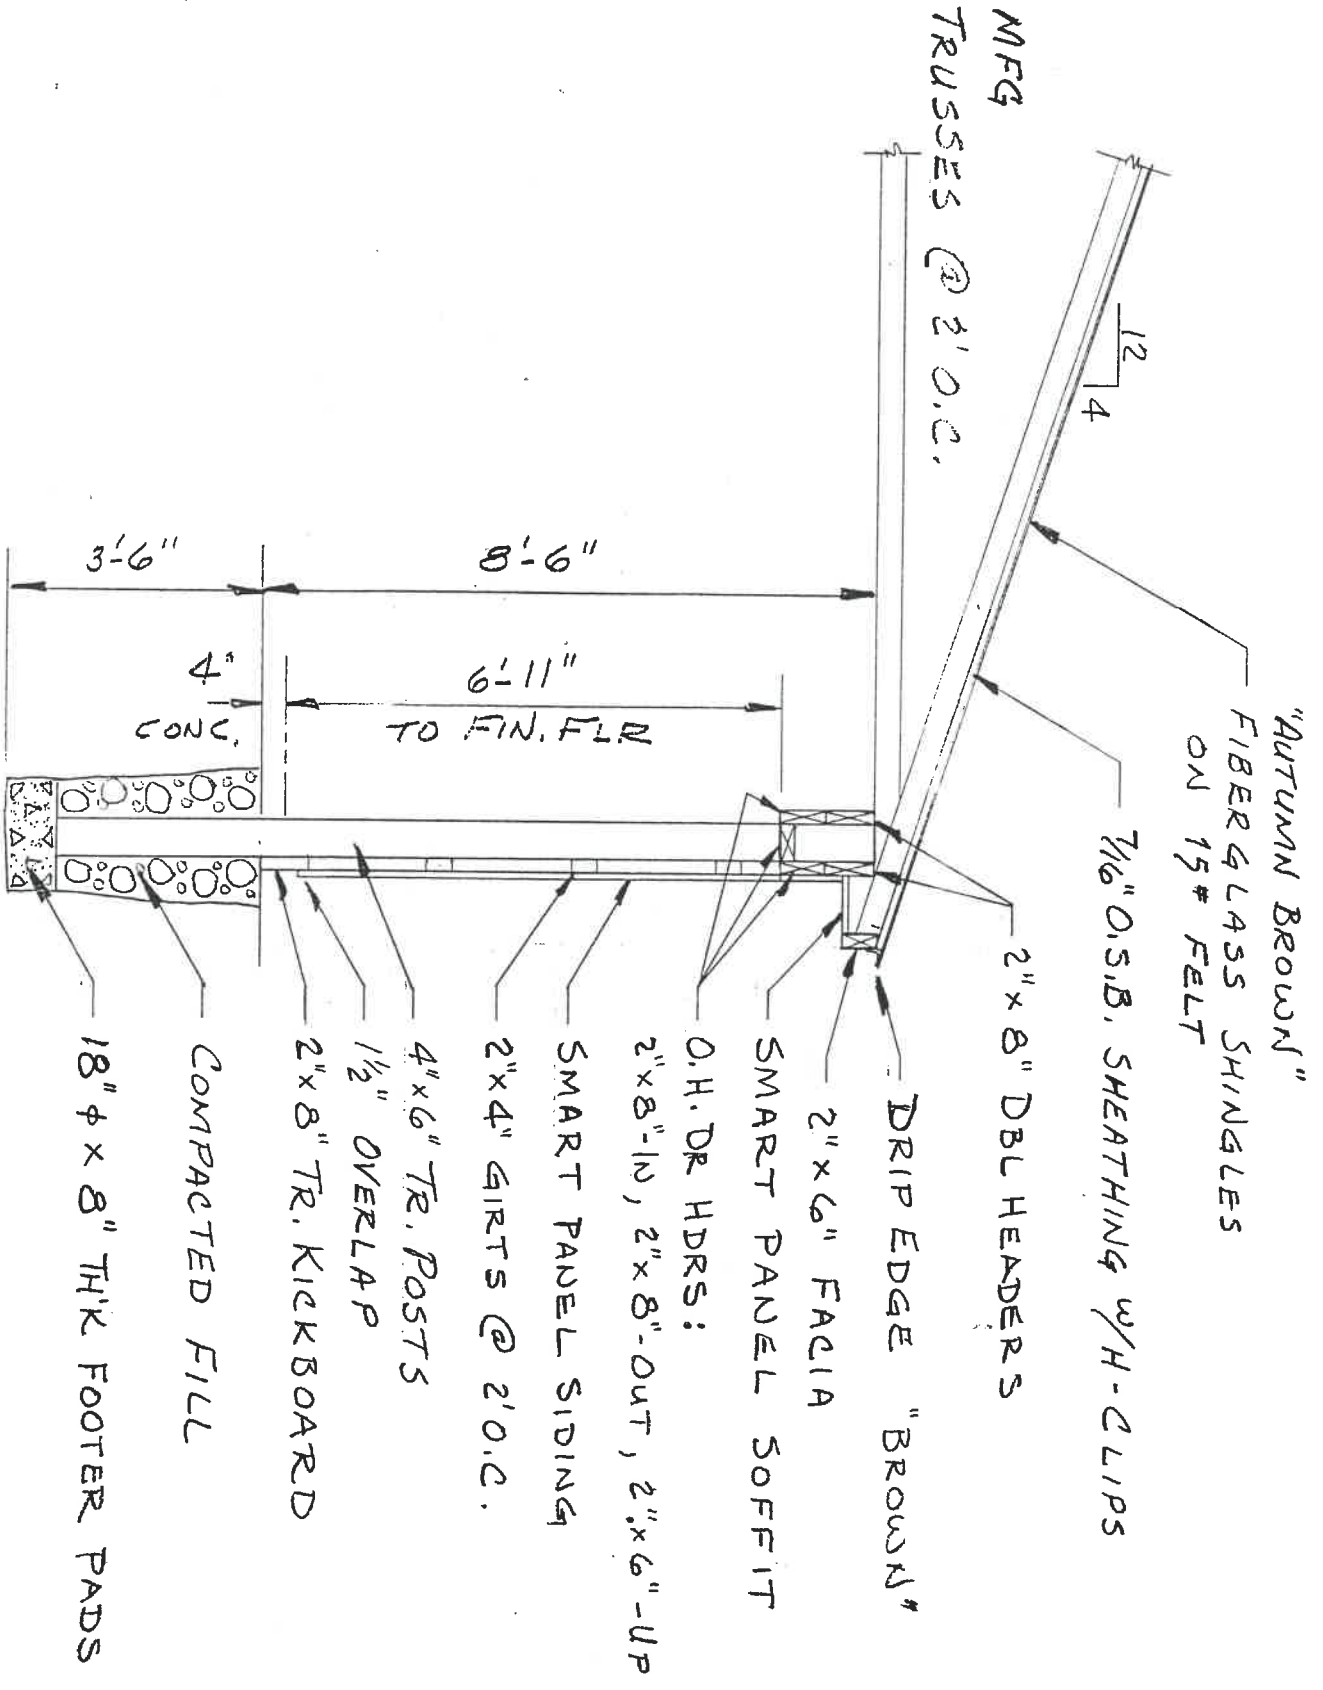

MFG
TRUSSES @ 2' O.C.

"Autumn Brown"
FIBERGLASS SHINGLES
ON 15# FELT

7/16" O.S.B. SHEATHING w/H-CLIPS

2" x 8" DBL HEADERS

DRIP EDGE "Brown"

2" x 6" FALGIA

SMART PANEL SOFFIT

O.H. DR HDRS:

2" x 8"-IN, 2" x 8"-OUT, 2" x 6"-UP

SMART PANEL SIDING

2" x 4" GIRTS @ 2' O.C.

4" x 6" TR. POSTS

1/2" OVERLAP

2" x 8" TR. KICKBOARD

COMPACTED FILL

18" x 8" THK FOOTER PADS

3'-6"
4"
CONC.
8'-6"
6'-11"
TO FIN. FLR

BOTTICHER

8' SECTION @ O.H. DR.

SCALE: 3/8" = 1'-0"