



City of Napoleon, Ohio

Zoning Department

255 West Riverview Avenue, P.O. Box 151
Napoleon, OH 43545

Mark B. Spiess, Senior Engineering Technician / Zoning Administrator
Telephone: (419) 592-4010 Fax: (419) 599-8393
www.napoleonohio.com

COMMERCIAL ZONING PERMIT

Issued Date: May 28, 2019

Expiration Date: May 28, 2020

Permit Number: P-19-096

Job Location: 620 Independence Drive

Owner: JAC Products, Inc
620 Independence Drive
Napoleon, OH 43545

Contractor: Mike Morrissey
419-345-1762

Zone: I-2 Open Industrial

Set Backs: Principle Building

Front: None Rear: None Side: None

Comments:
32" x 108" Ground Sign

Permit Type: Sign

Fee: \$35.00

Status: Paid

Amount Due: \$0.00

Mark B. Spiess
Sr. Eng. Tech / Zoning Admin.



CITY OF NAPOLEON
 BUILDING & ZONING DEPARTMENT
 255 W. Riverview Avenue, PO Box 151, Napoleon, OH 43545
 Phone: 419-592-4010 - Fax: 419-599-8393

APPLICATION FOR SIGN PERMIT

P-19-094

LOCATION OF PROPERTY: 620 Independence Drive

OWNER NAME: JAC Products, Inc. PHONE: 734-944-9742

OWNER ADDRESS: 620 Independence Drive

CONTRACTOR NAME: Mike Morrissey PHONE: 419-345-1762

IS CONTRACTOR REGISTERED WITH THE CITY OF NAPOLEON? YES NO

SIGN INFORMATION

TYPE: POST WALL GROUND AWNING

DIMENSIONS: 32" X 108" = TOTAL S.F. 24 S.F.

** PLEASE INCLUDE ANY AND ALL SITE PLANS AND PLANS OF ABOVE SIGNS.

FEES: 35.00

\$35.00 BASE UP TO 50 S.F. OF SIGN, PLUS \$0.20 PER ADDITIONAL S.F., NOT TO EXCEED \$150.00 (100-3100-46610)

\$5.00 FLAT FEE FOR TEMPORARY SIGNS, TEMPORARY SPECIAL EVENT SIGNS, AND PORTABLE SIGNS OTHER THAN THOSE EXEMPT FROM FEE. (SEE BELOW)

NO FEE REQUIRED FOR TEMPORARY AND EASILY REMOVABLE 1ST AMENDMENT SIGNS, OR SIGNS RELATED TO RELIGIOUS OR CHARTIABLE CAUSES OR EVENTS.

ESTIMATED CONSTRUCTION COST \$ 14,000.00

Kelly Shubert
 APPLICANT SIGNATURE


5/28/19
 DATE

Batch 41201 Check 1193 Date 5-30-19

Sign needs to be at least
 10 ft from right of way.
 Centered between both
 drive ways

N
 W
 E
 S

MONUMENT SIGN
 SITE GEOMETRIC PLAN

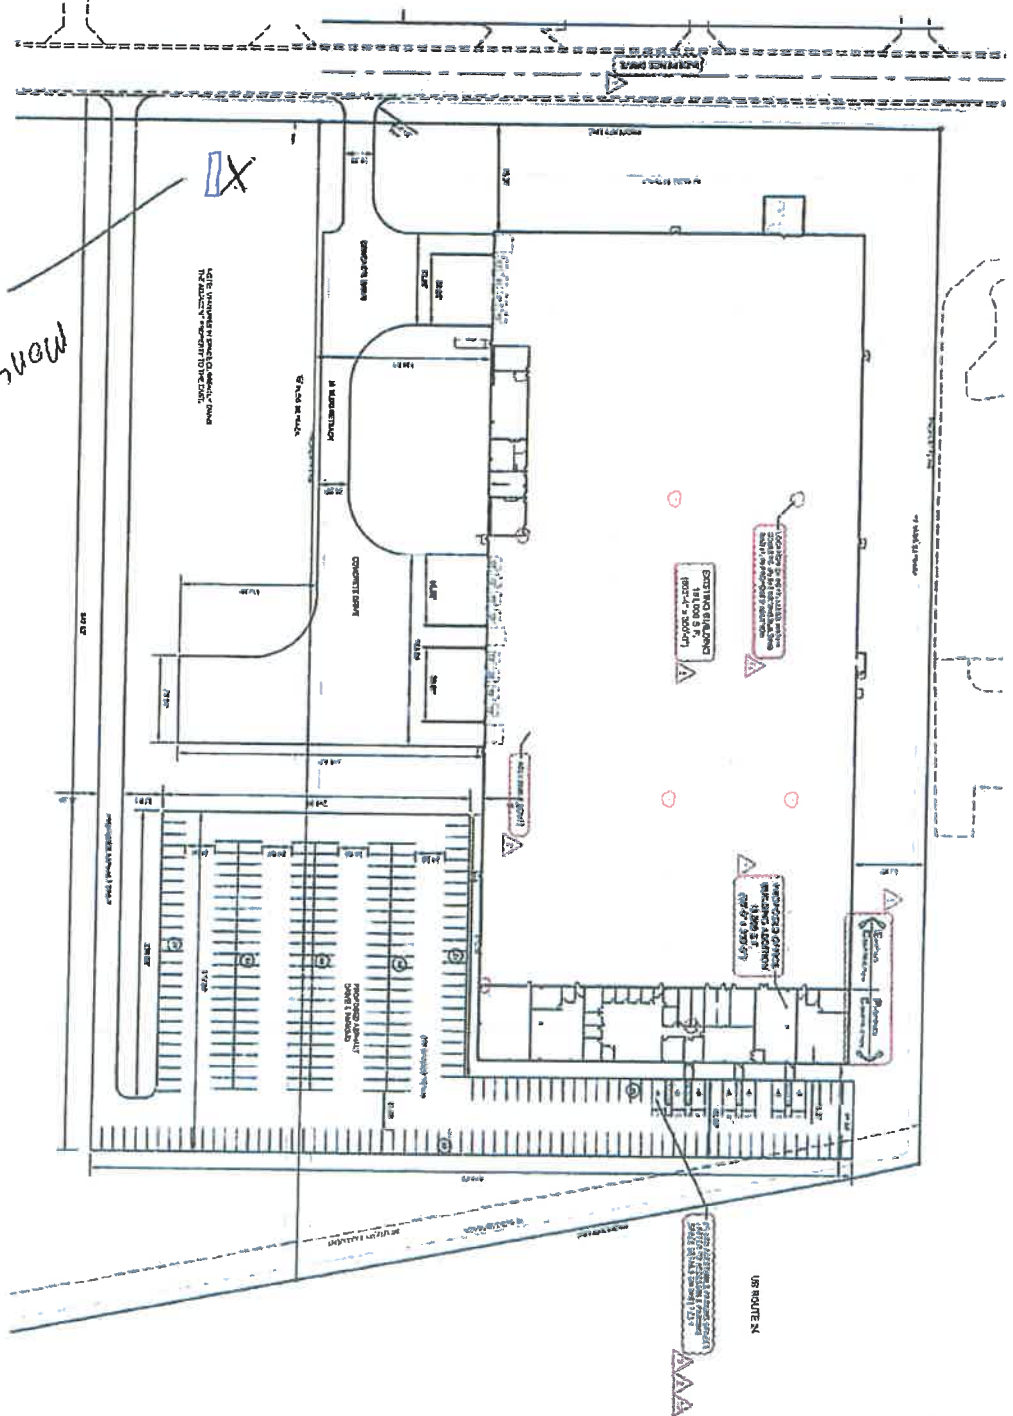

C1.1	16048 <small>DATE: 08/11/10 DRAWN BY: [unclear] CHECKED BY: [unclear]</small>	PROPOSED FACILITY FOR VENTURES IN SPACE NAPOLEON, OHIO SITE GEOMETRIC PLAN		
	5075 Sand Lake Rd. P.O. Box 554 Dayton, Ohio 45424 937-233-8888 www.bell-engineering.com			

Non Lighted Monument



- SIGNAGE SPECS:**
- All aluminum face and cabinet with 1/4" thick aluminum copy flush mounted
- GENERAL SPECS:**
- Aluminum letters mechanically fastened

CUSTOMER JAC PRODUCTS INC.
LOCATION NAPOLEON, OH 44354
ADDRESS 620 INDEPENDENCE DR.
SALES PERSON XELLY SCHEIBELS
DRAWING # 009579
SCALE 1/2" = 1'-0"
FILENAME JP-NO-18-A101
DRAWN BY KEVIN WRIGHT
DATE 8-14-18
REVISION# KW 8-23-18

SIGN TYPE NON LIGHTED SIGN
QUANTITY 1

GRAPHICS

- DIGITAL PRINT
- VINYL
- PAINTED

ARTWORK

- PRODUCTION READY
- PRESENTATION ONLY
- NETWORK

COLORS:

- WHITE
- BLACK
- RED
- BEIGE
- X

AMOUNTING

- FLUSH
- RACEWAY
- FLAG MOUNTED
- STAND-OFFS

FACE

- SINGLE
- DOUBLE

LIGHTING

- LIGHTED
- NON-LIGHTED

TYPE INTERNALLY

S/L FTG. ALLOWANCE N/A

SITE MEASUREMENTS

N/A

ADDITIONAL NOTES

N/A

Client Review Status

Not reviewed
 Reviewed
 Revised or production release review

Approved Disposed as Waste Check & Feedback

Name: _____ **Date:** _____

Declaration

Copyright © 2017 Allen Industries
 I hereby certify that the information contained herein was prepared by me or under my direct supervision and that I am a duly licensed professional in the state of Ohio. I understand that any false or misleading information provided herein may result in disciplinary action by the Board of Professional Engineers, Architects and Surveyors of the State of Ohio. I understand that any false or misleading information provided herein may result in disciplinary action by the Board of Professional Engineers, Architects and Surveyors of the State of Ohio.

