


WALL SECTION
SCALE: 3/4" = 1'-0"

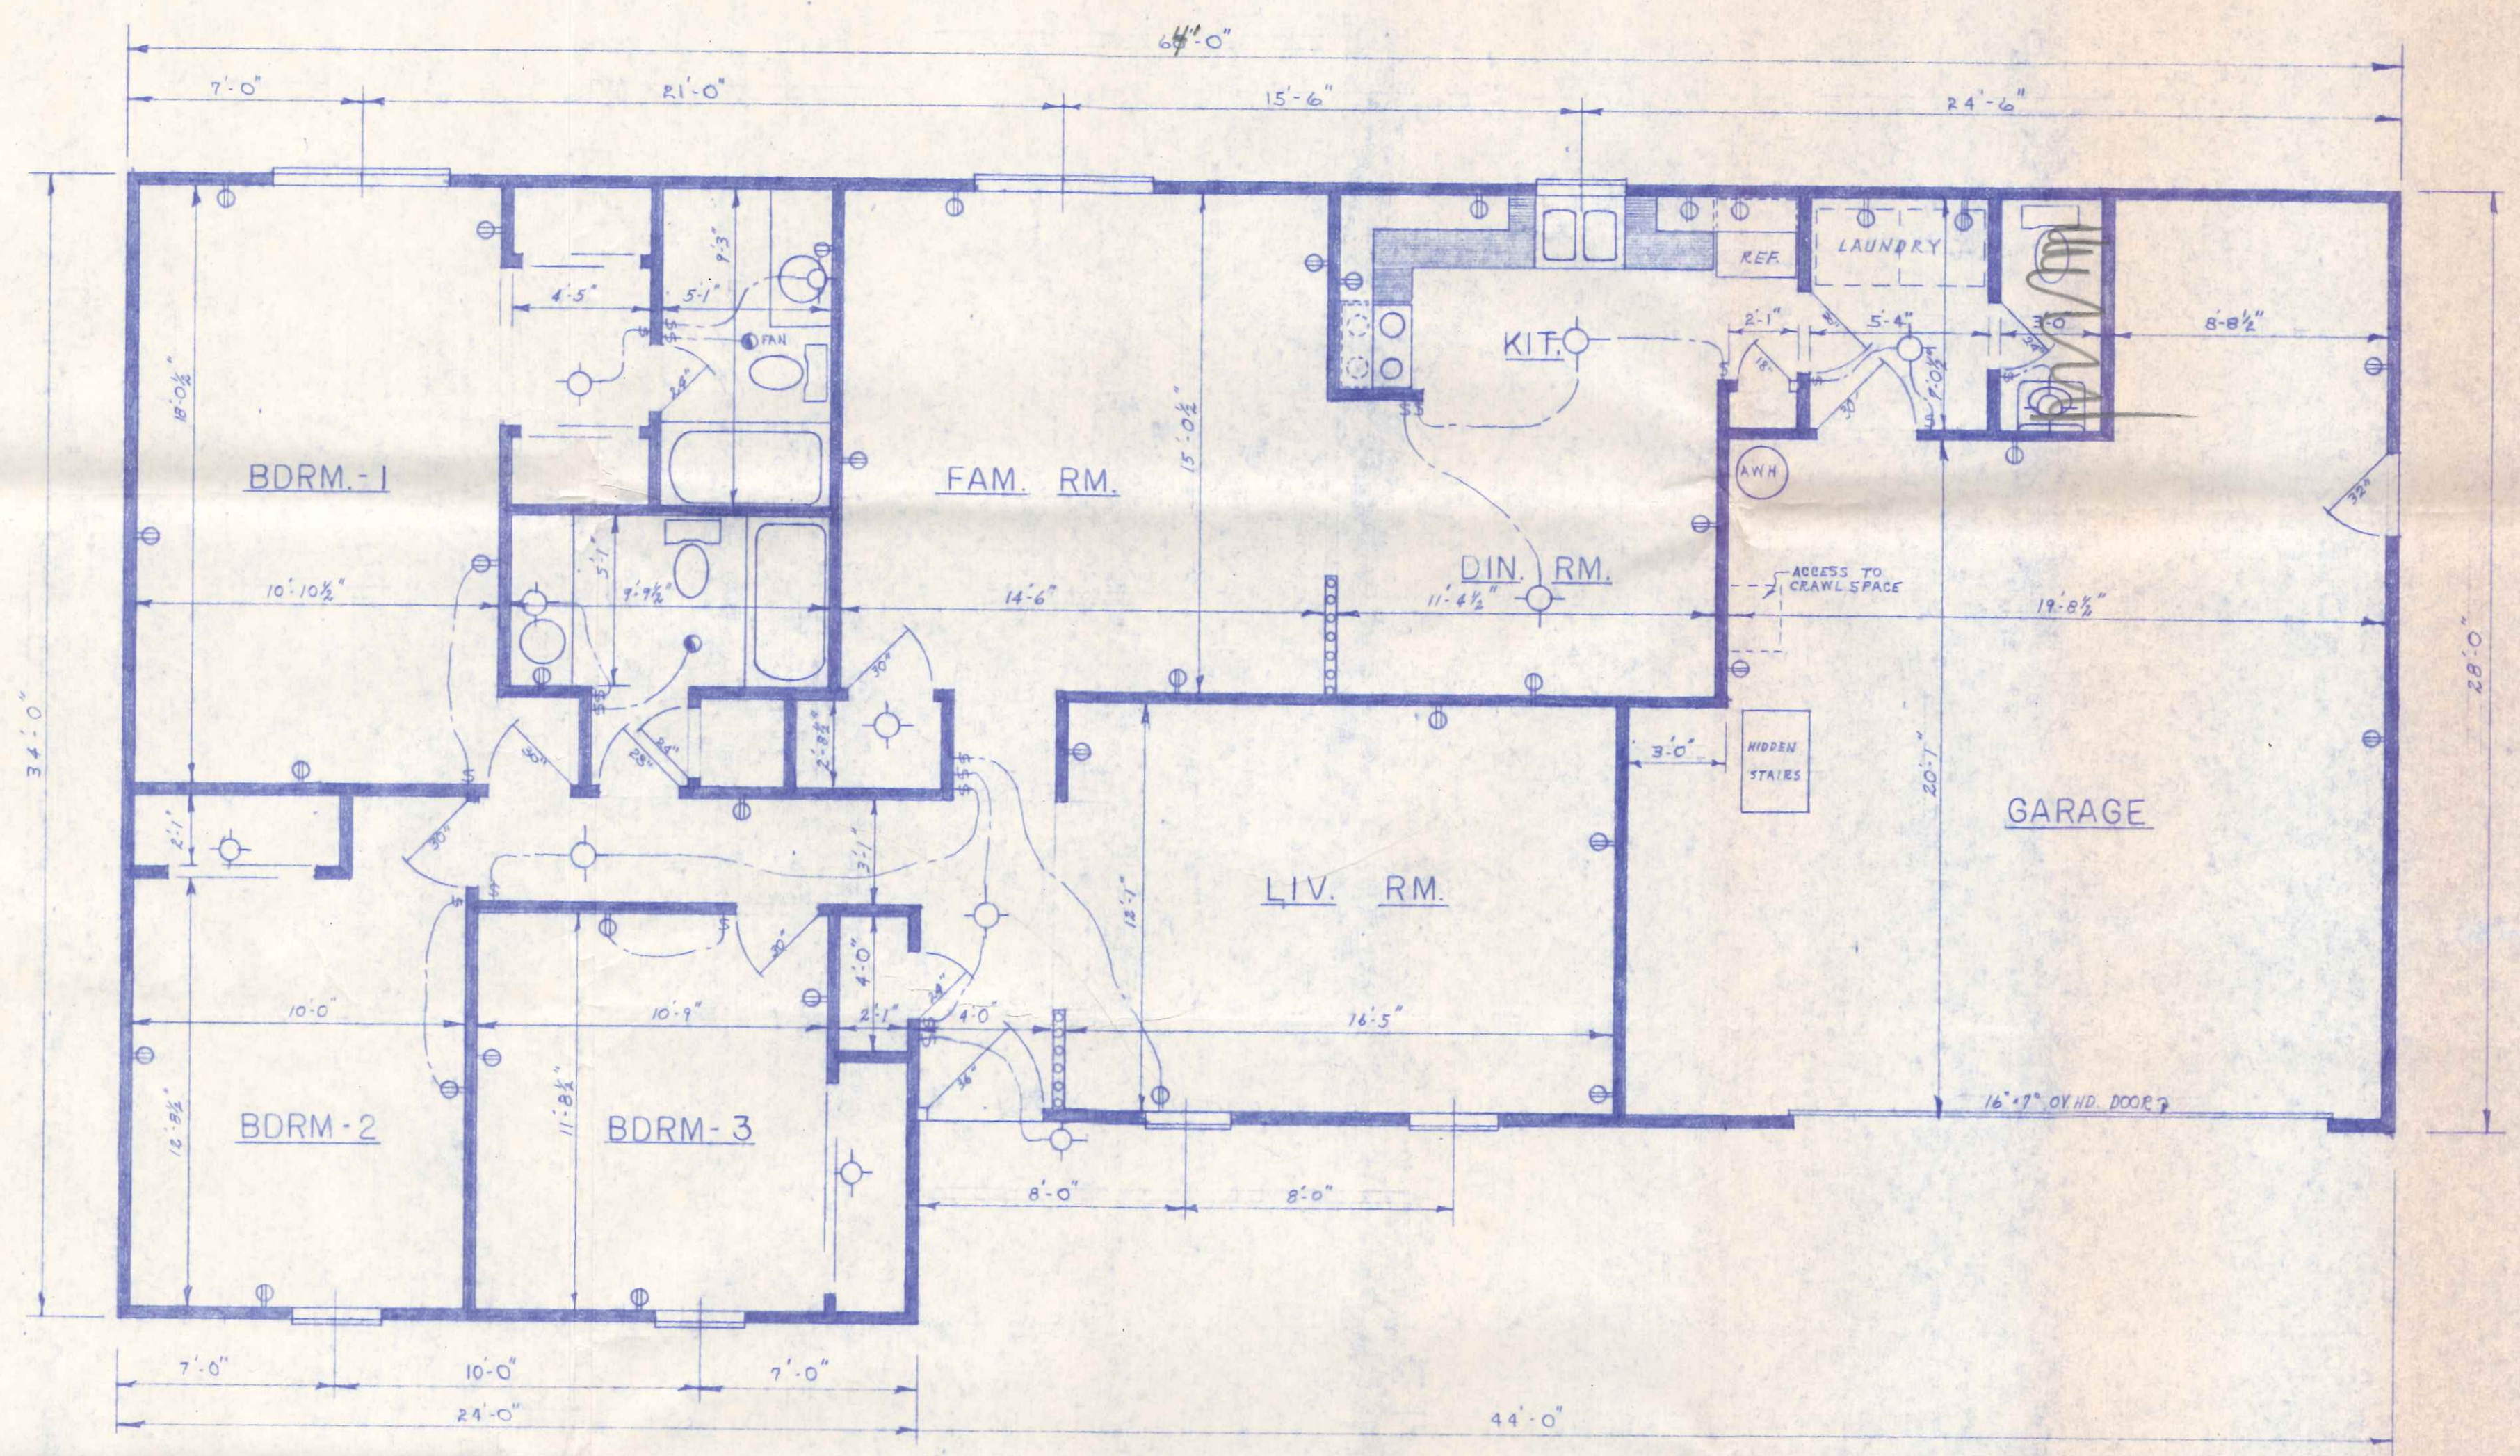

FLOOR PLAN
SCALE: 1/4" = 1'-0"

2048 Sq. Ft. GROSS AREA
511 Sq. Ft. GARAGE
1537 Sq. Ft. NET LIVING AREA
45 DUCLOSKE DRIVE.
25 Lafayette

NO.	REVISION DATA	DATE	BY	APPD.


FLOYD G. BROWNE AND ASSOCIATES LIMITED
CONSULTING ENGINEER - PLANNER
MARION, OHIO

DATE JUL. 76
SCALE AS NOTED
JOB No. 9000
DWG. No. N-76030
DRAWN R.W.W.
TRACED
CHECKED APPROVED


PLAN NO. 105

HOUSE PLAN
FOR
ROBERT BECK


1 OF 2

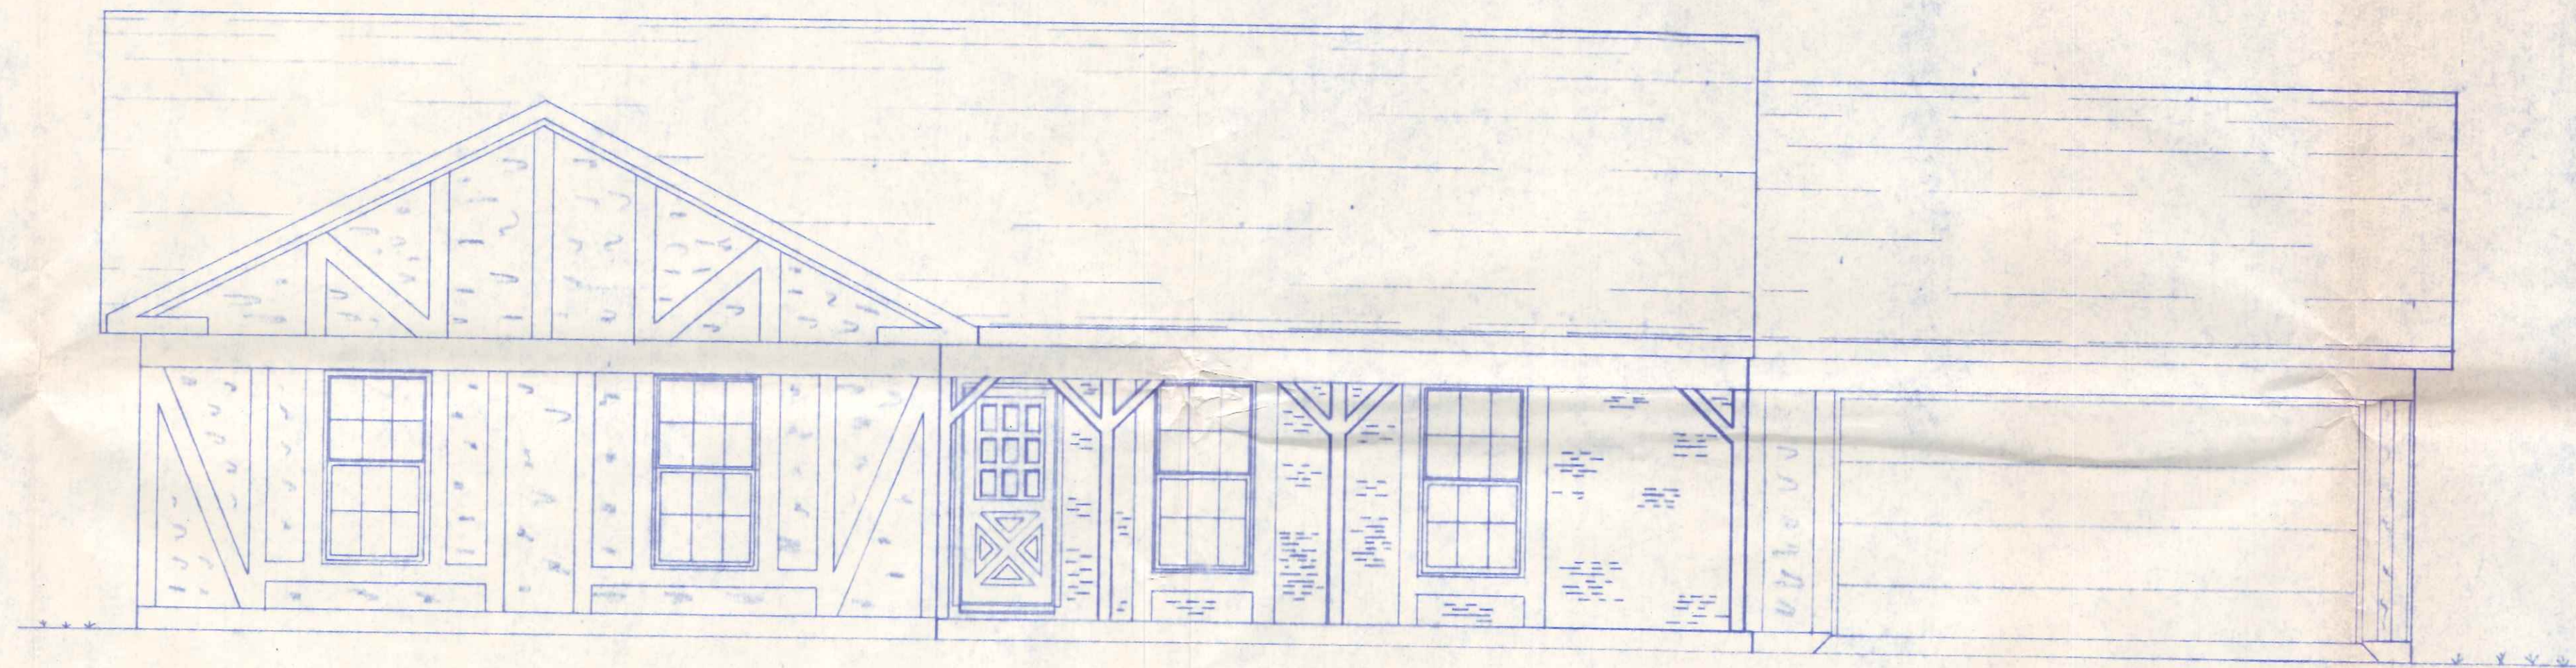


FRONT ELEVATION
SCALE: 1/4" = 1'-0"

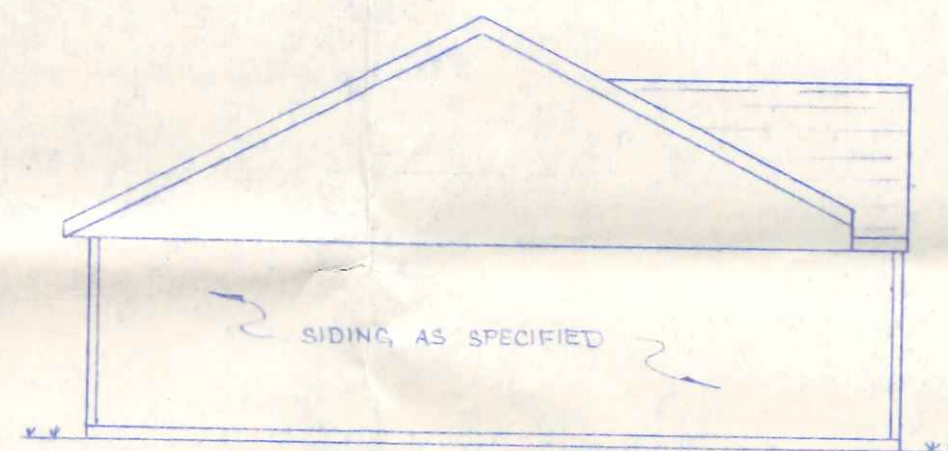

LEFT ELEVATION
SCALE: 1/8" = 1'-0"

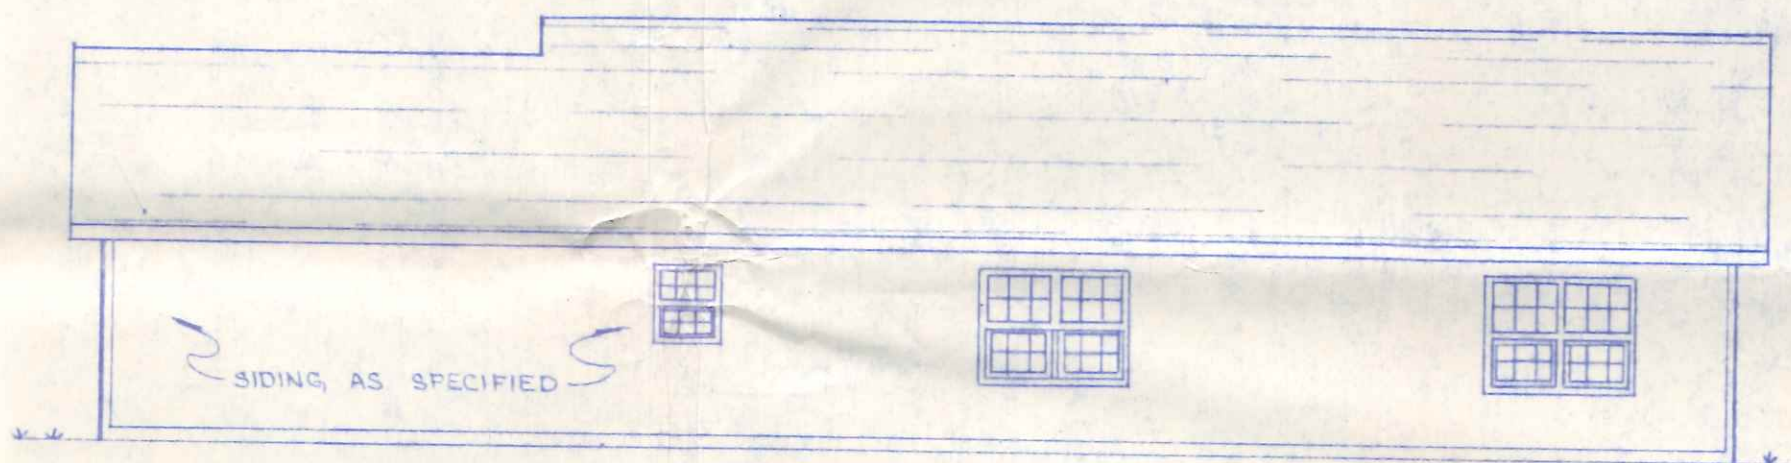

REAR ELEVATION
SCALE: 1/8" = 1'-0"

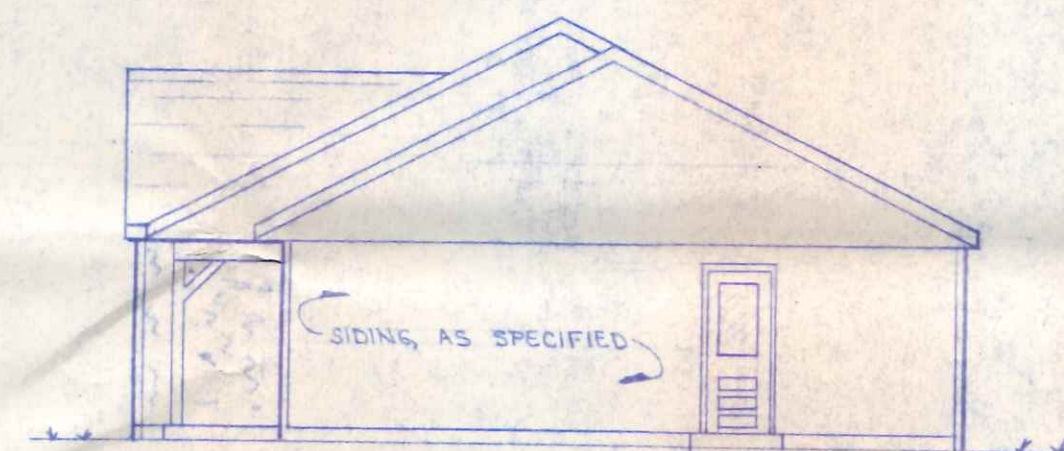

RIGHT ELEVATION
SCALE: 1/8" = 1'-0"

NO.	REVISION DATA	DATE	BY	APP'D

FLOYD G. BROWNE AND ASSOCIATES LIMITED
CONSULTING ENGINEER - PLANNER
MARION, OHIO

DATE JUL. 76 JOB No. 9000 DRAWN R. W. W. CHECKED
SCALE AS NOTED DWG. No. N-76031 TRACED APPROVED

PLAN NO. 105

HOUSE PLAN
FOR
ROBERT BECK

2
OF
2