


WALL SECTION
3/4" = 1'-0"

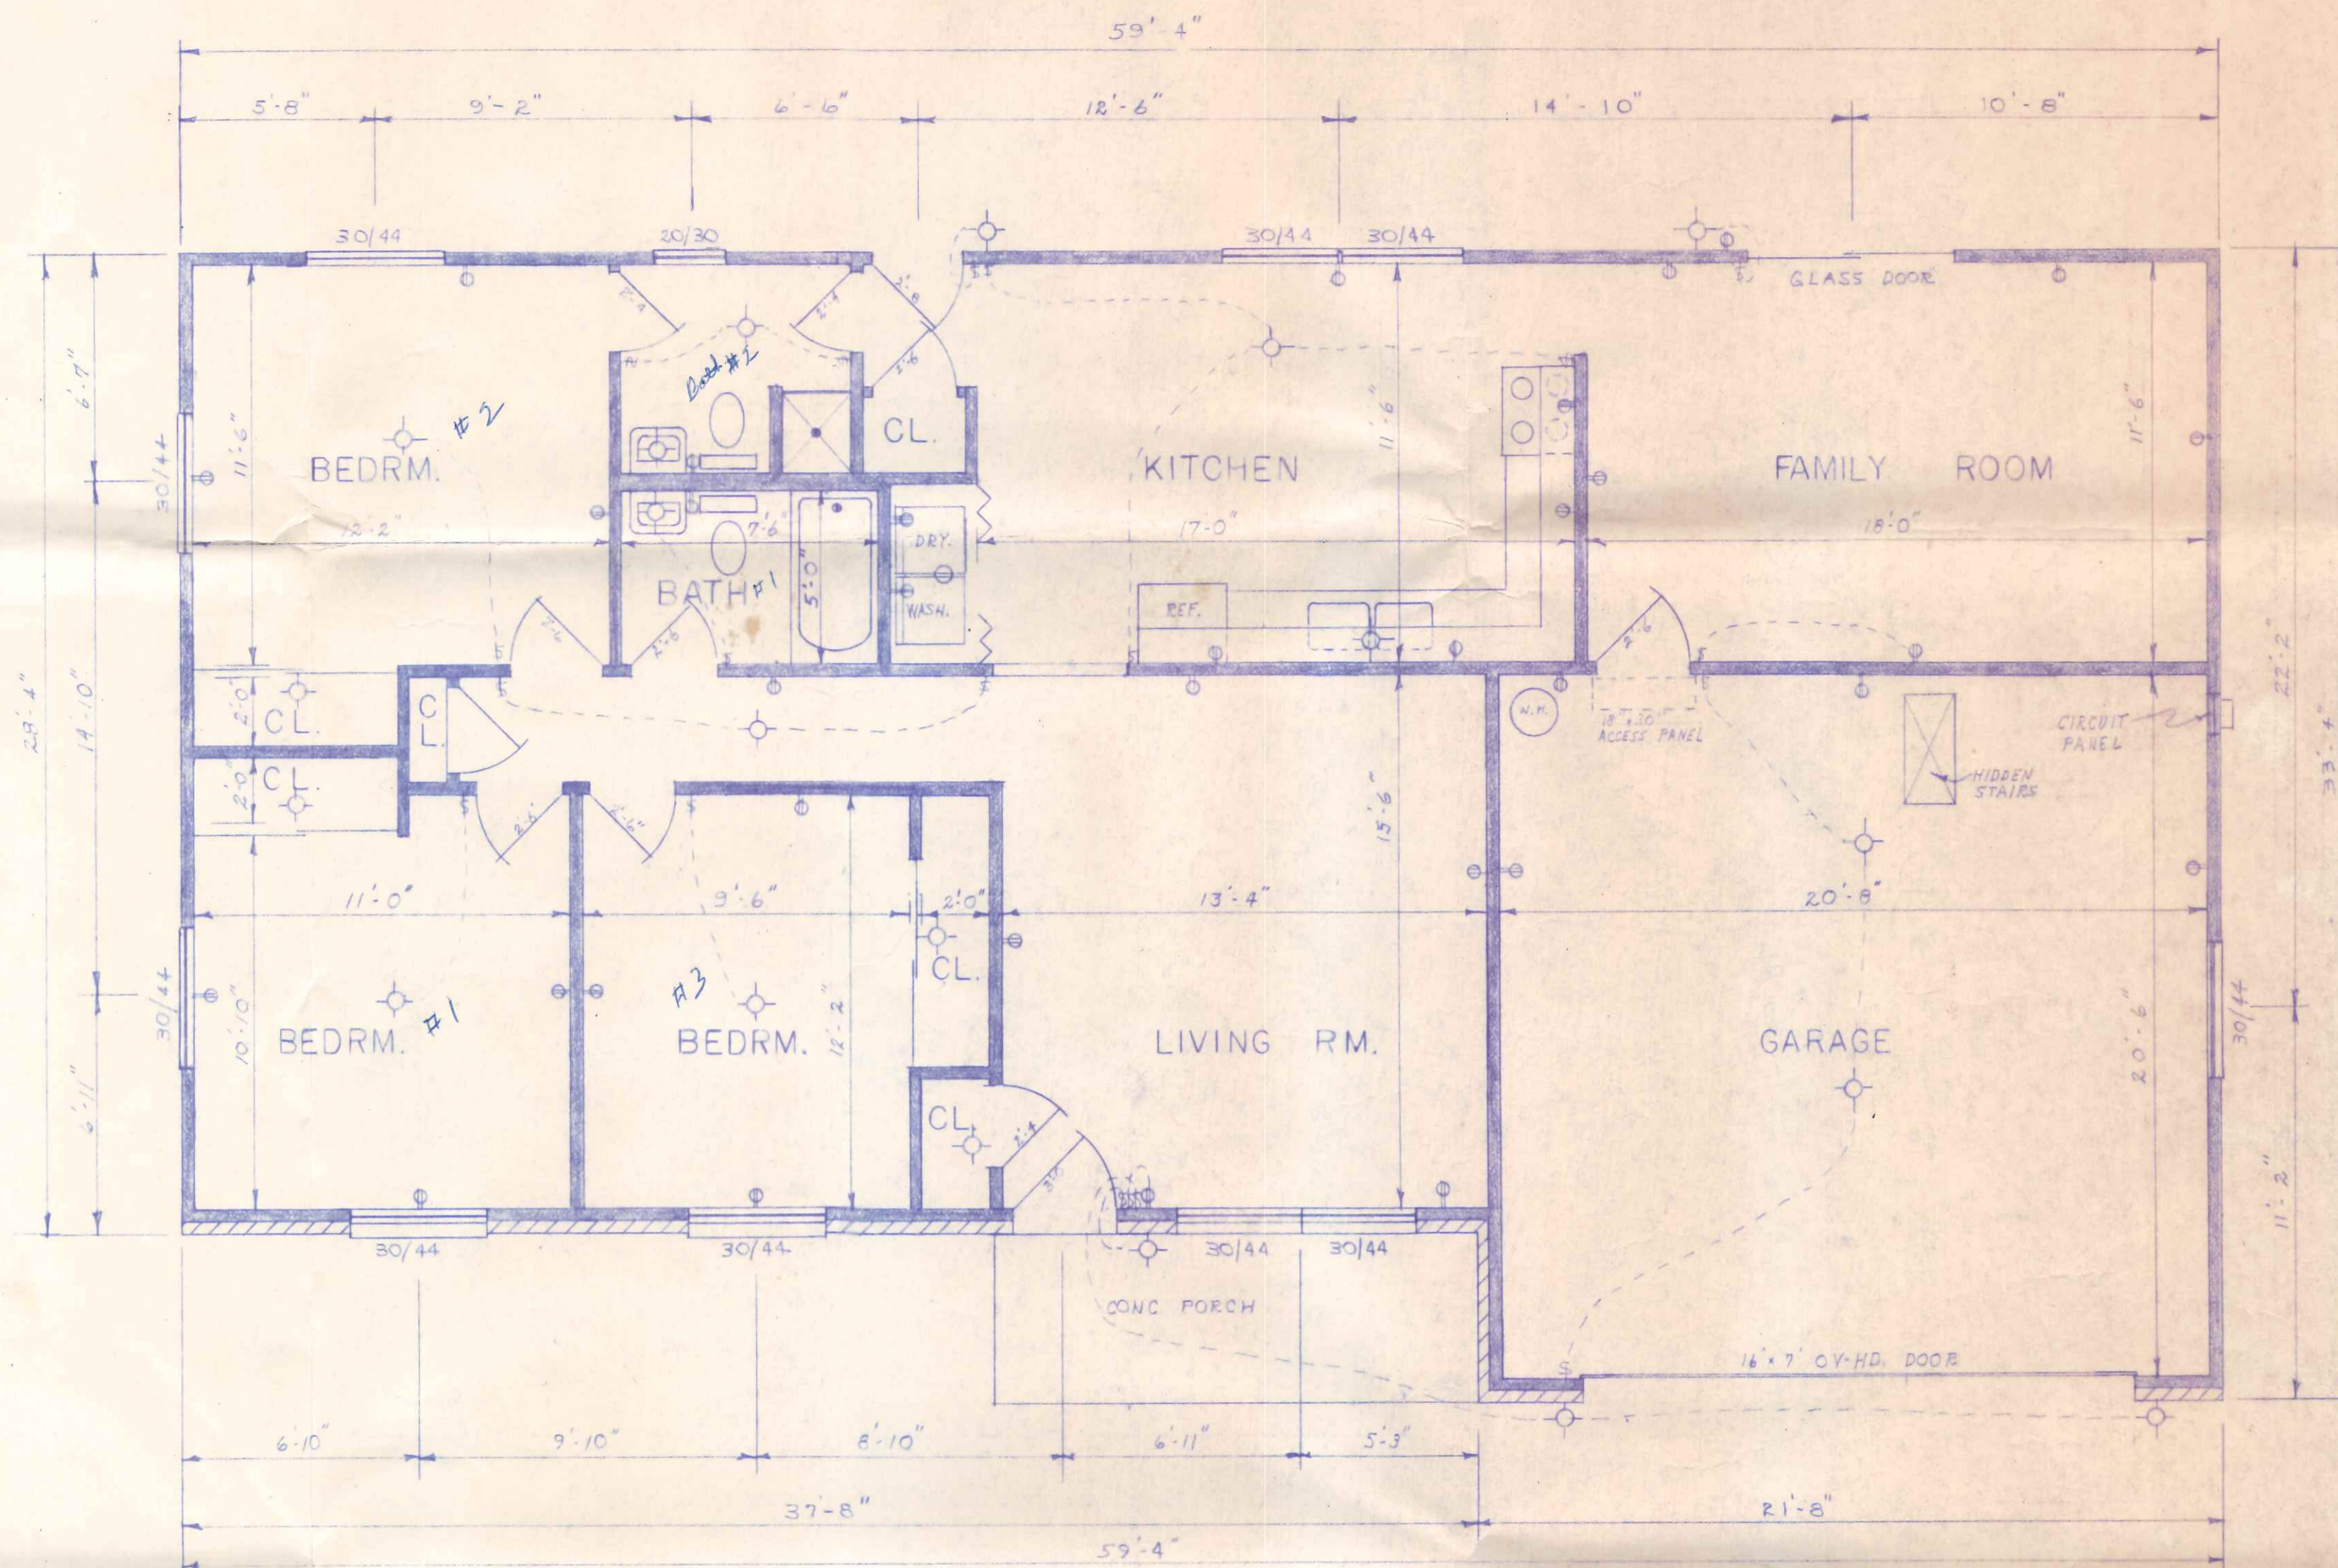

FLOOR PLAN
1/4" = 1'-0"

CITY OF NAPOLEON
BUILDING DEPT.
Plan Approval
By *Red* Date 8-25-77
WITH ADDENDUM

35 Lafayette

1 OF 2

NO.	REVISION DATA	DATE	BY	APPD

FBA FLOYD G. BROWNE AND ASSOCIATES LIMITED
CONSULTING ENGINEER-PLANNER
MARION, OHIO


DATE JUNE 77 JOB No 9000-09 DESIGN DRAWN R.W.W. CHECKED APPROVED
SCALE AS NOTED DWG No N-7702G

PLAN NO. 109

HOUSE PLANS
FOR
BECK CONSTRUCTION

1 2 3 4 5 6 7 8


E

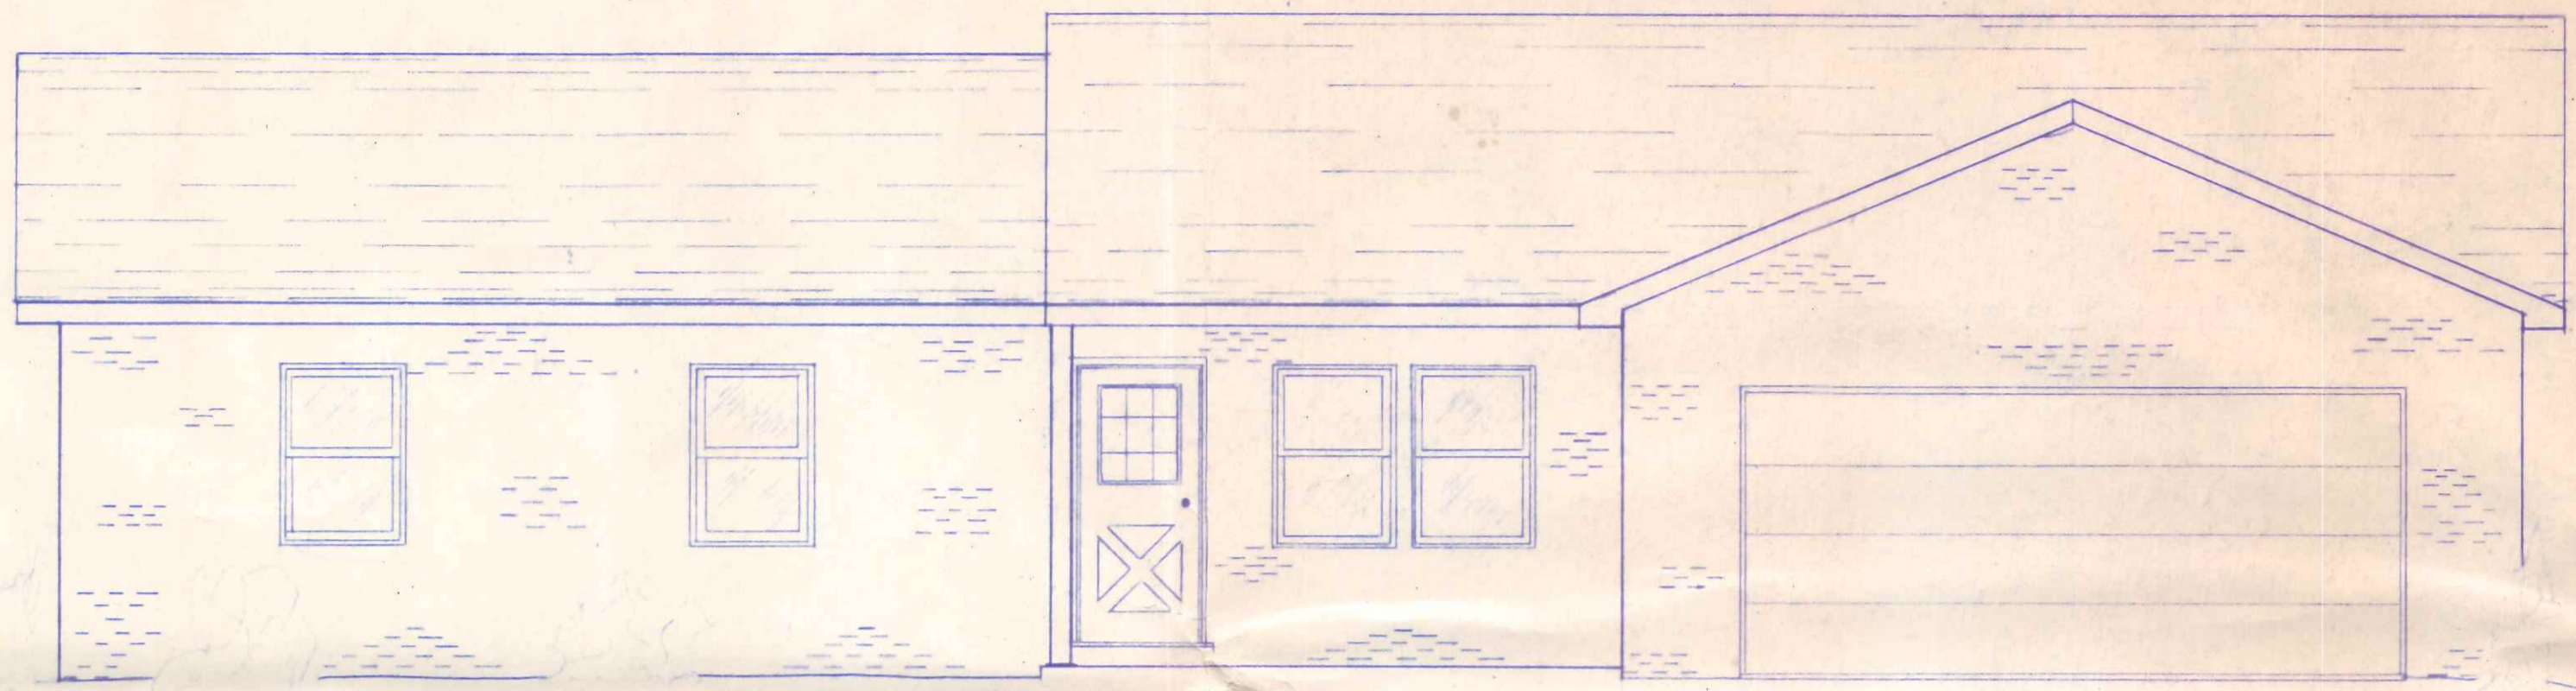

FRONT ELEVATION
1/4" = 1'-0"


D

C

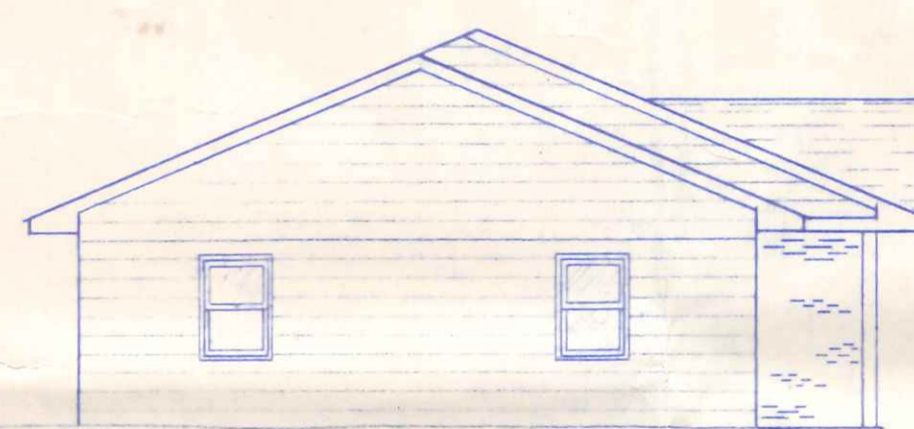


LEFT ELEVATION
1/8" = 1'-0"

B

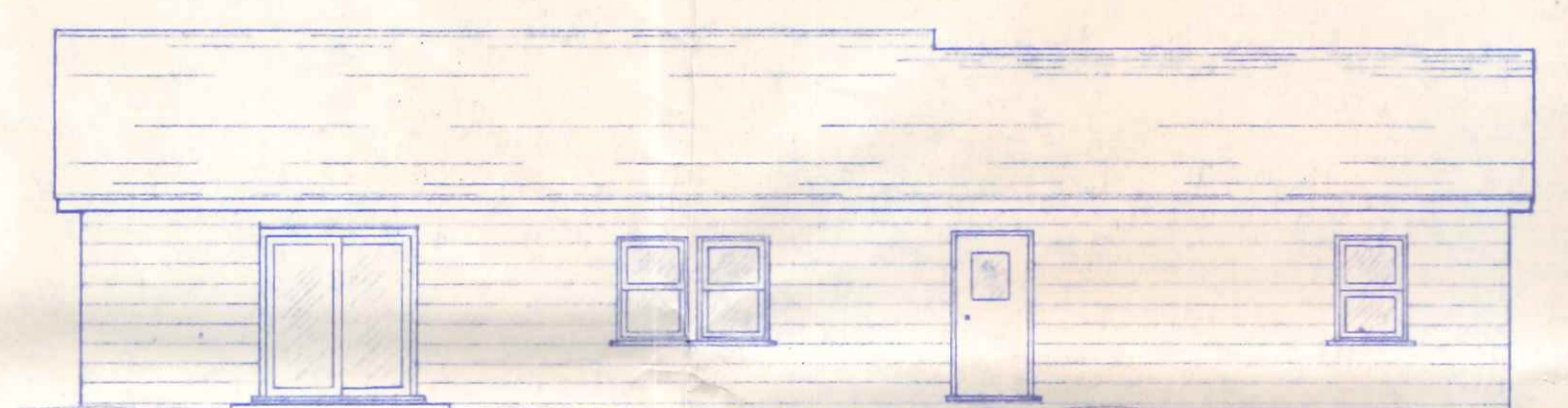

REAR ELEVATION
1/8" = 1'-0"

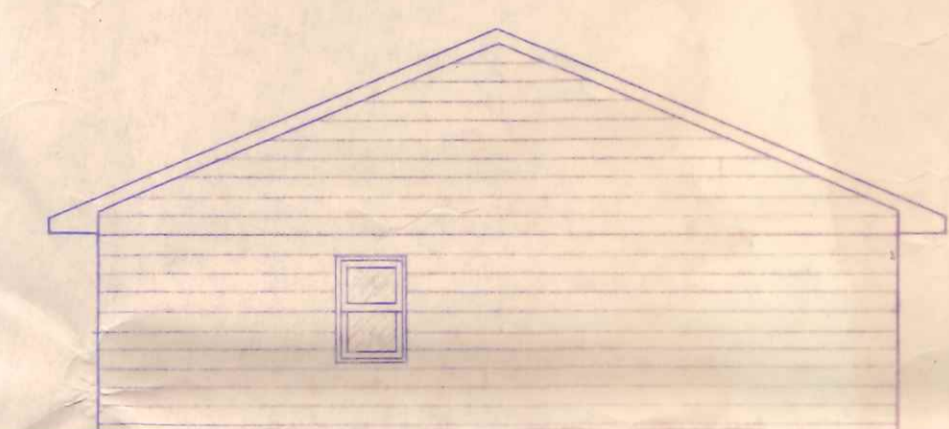

REAR ELEVATION
1/8" = 1'-0"

A

2
of
2

NO.	REVISION DATA	DATE	BY	APPD

fba FLOYD G. BROWNE AND ASSOCIATES LIMITED
CONSULTING ENGINEER - PLANNER
MARION, OHIO

DATE JUNE '77	JOB No. 9000-09	DESIGN	CHECKED
SCALE AS NOTED	DWG. No N-77027	DRAWN R.W.W.	APPROVED

PLAN NO. 109

HOUSE PLANS
FOR
BECK CONSTRUCTION

1 2 3 4 5 6 7 8

BRUNING 29495-1