




EXIST. FAMILY R.M.
FLOOR PLAN
 1/4" = 1'-0"

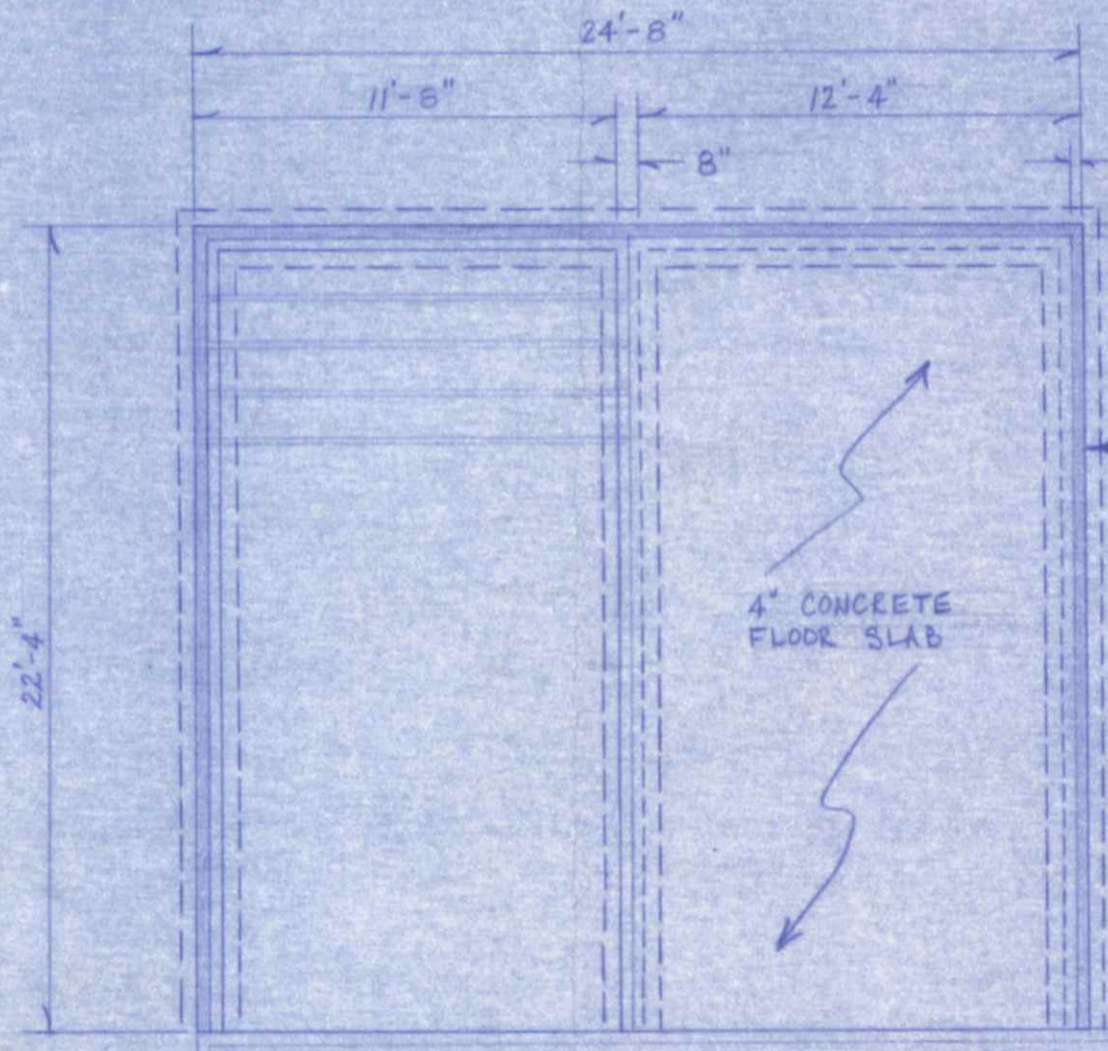


EXISTING FOUNDATION
FOUNDATION PLAN
 3/16" = 1'-0"

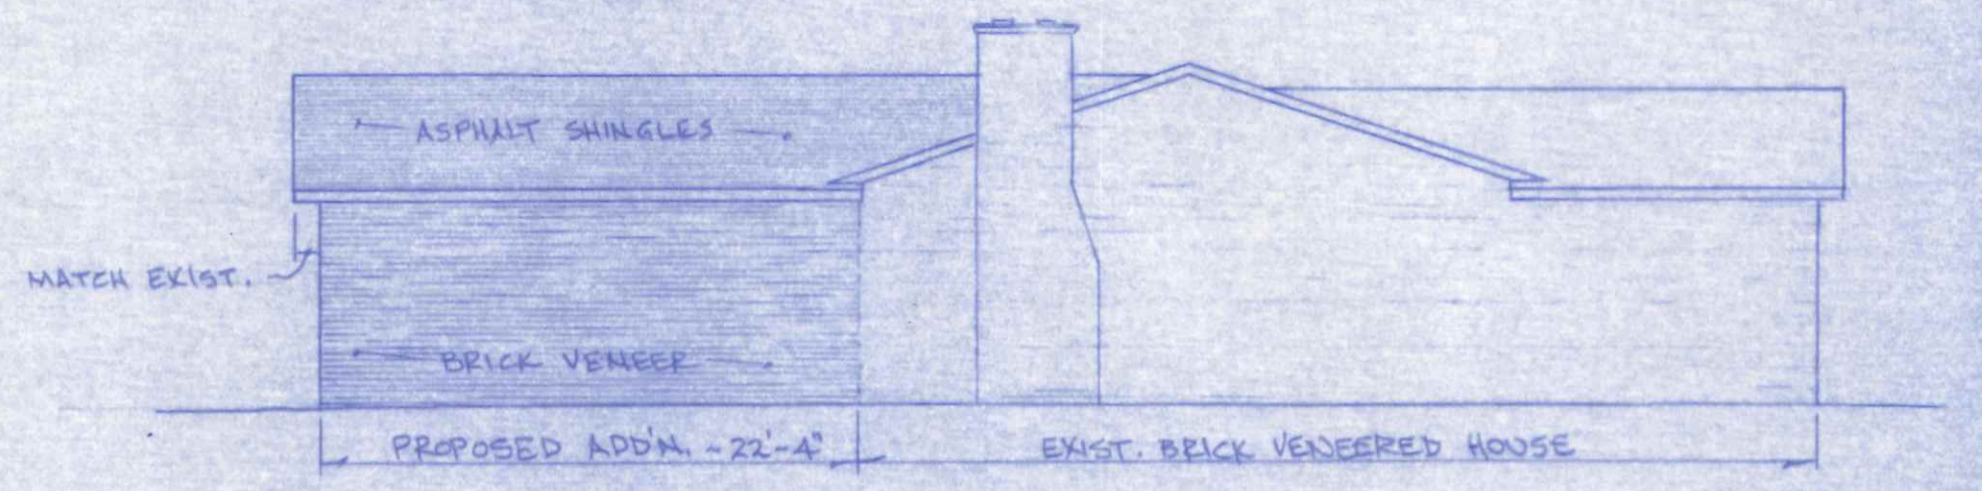

LEFT SIDE ELEVATION
 1/8" = 1'-0"

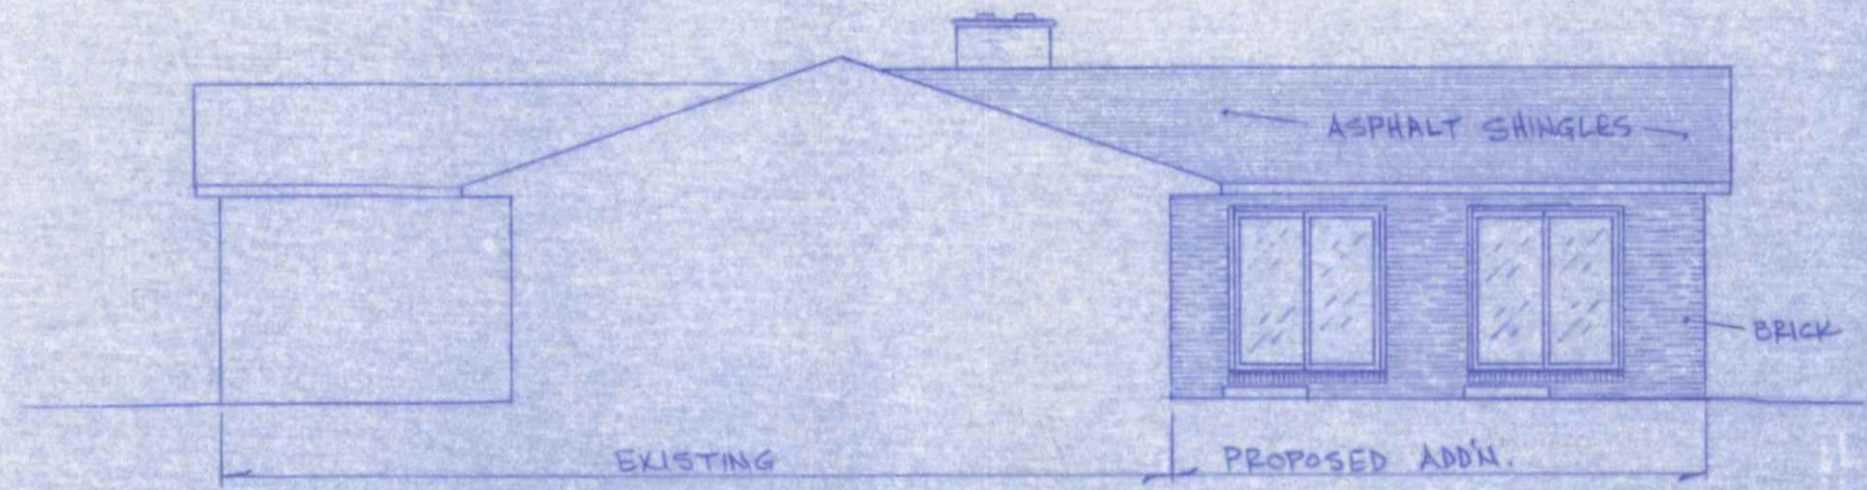

RIGHT SIDE ELEVATION
 1/8" = 1'-0"

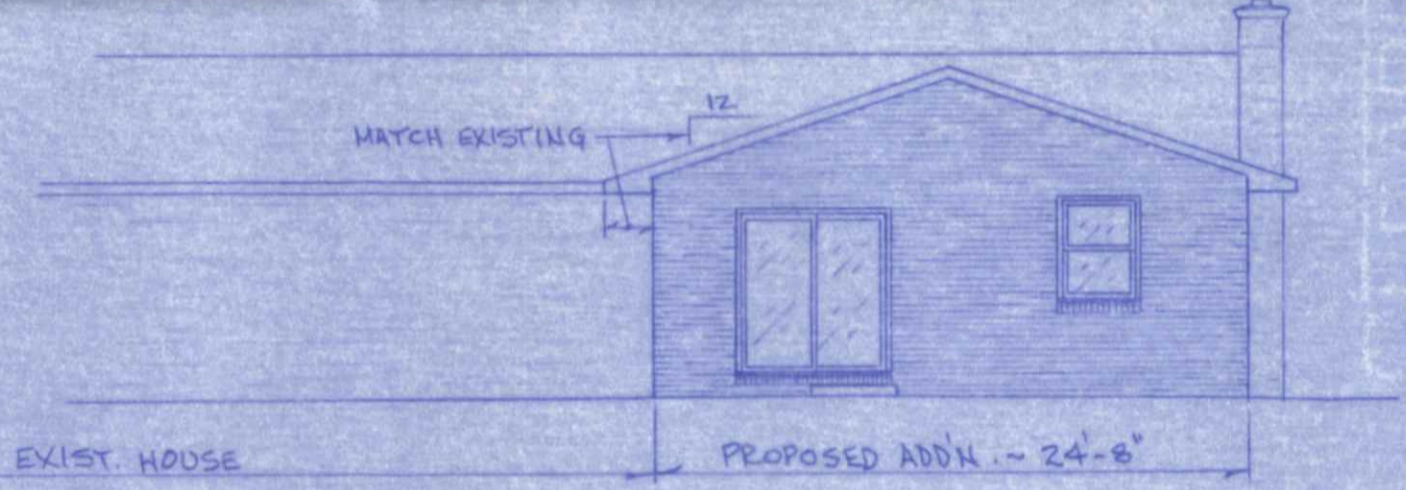

REAR ELEVATION
 1/8" = 1'-0"

LOT 42 RIVIERA HEIGHTS 1 ST ADDITION		
ADDITION TO RON BRETZ RESIDENCE		
35 LAFAYETTE DRIVE		NAPOLEON, OHIO
SCALE: NOTED	APPROVED BY:	DRAWN BY R. SCHLESBERG
DATE: JUNE '91		REVISED
FLOOR PLAN & ELEVATIONS		
BECK CONSTRUCTION CO. CO. RD. M. NAPOLEON, OHIO 43545		DRAWING NUMBER 592-8307
		1 OF 1