


R I G H T S I D E E L E V A T I O N
SCALE: 1/4"=1'-0"

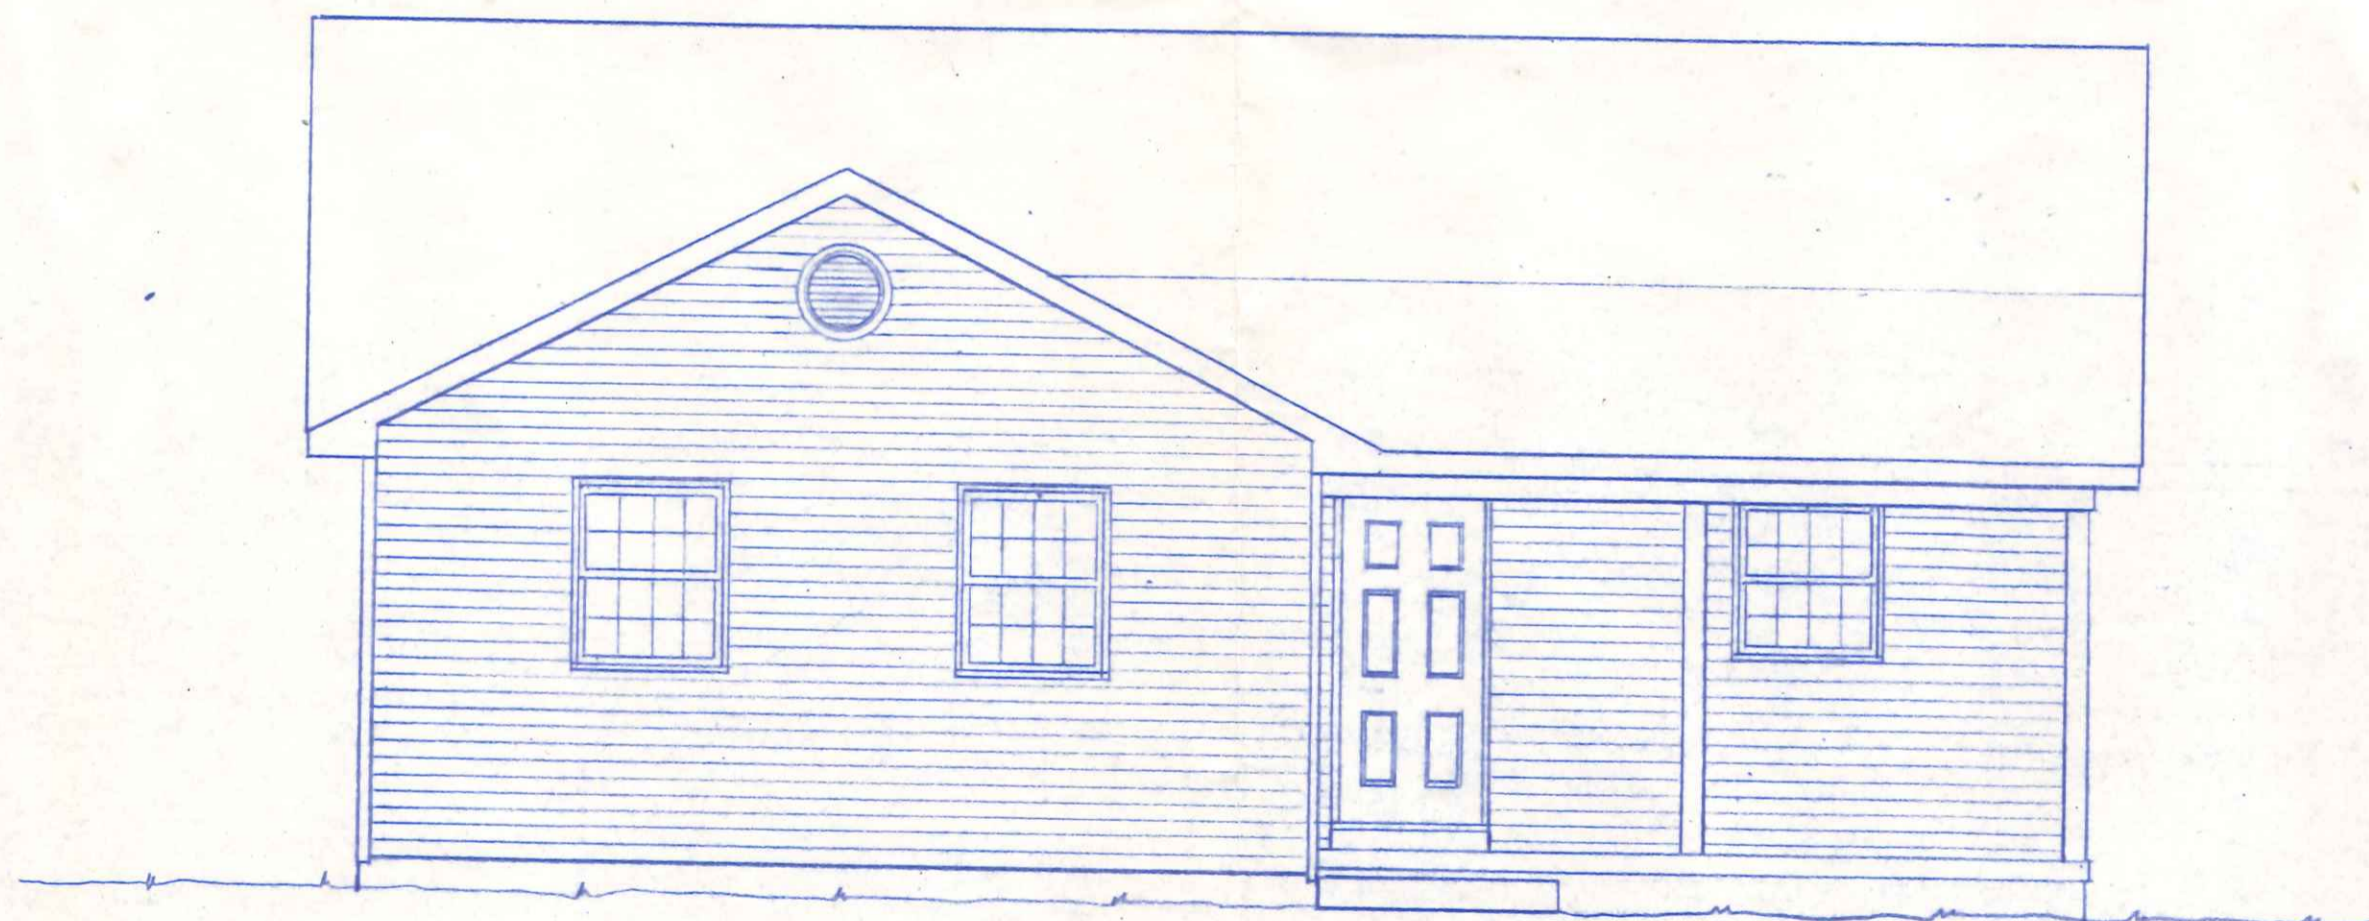


F R O N T E L E V A T I O N
SCALE: 1/4"=1'-0"


918 W. Main
WARNCKE BUILDERS
TERRY FUNCHION JOB

DATE	REVISIONS	BY	MANUFACTURED HOMES, INC. 330 S. KALAMAZOO AVE. MARSHALL, MICHIGAN 49068 PHONE: 1 (616) 781-2887		 PERMABILT
			DRAWN BY	SHEET	
			DESIGNED BY	OF	DATE 6/11/84

BRUNING 40-105 61374

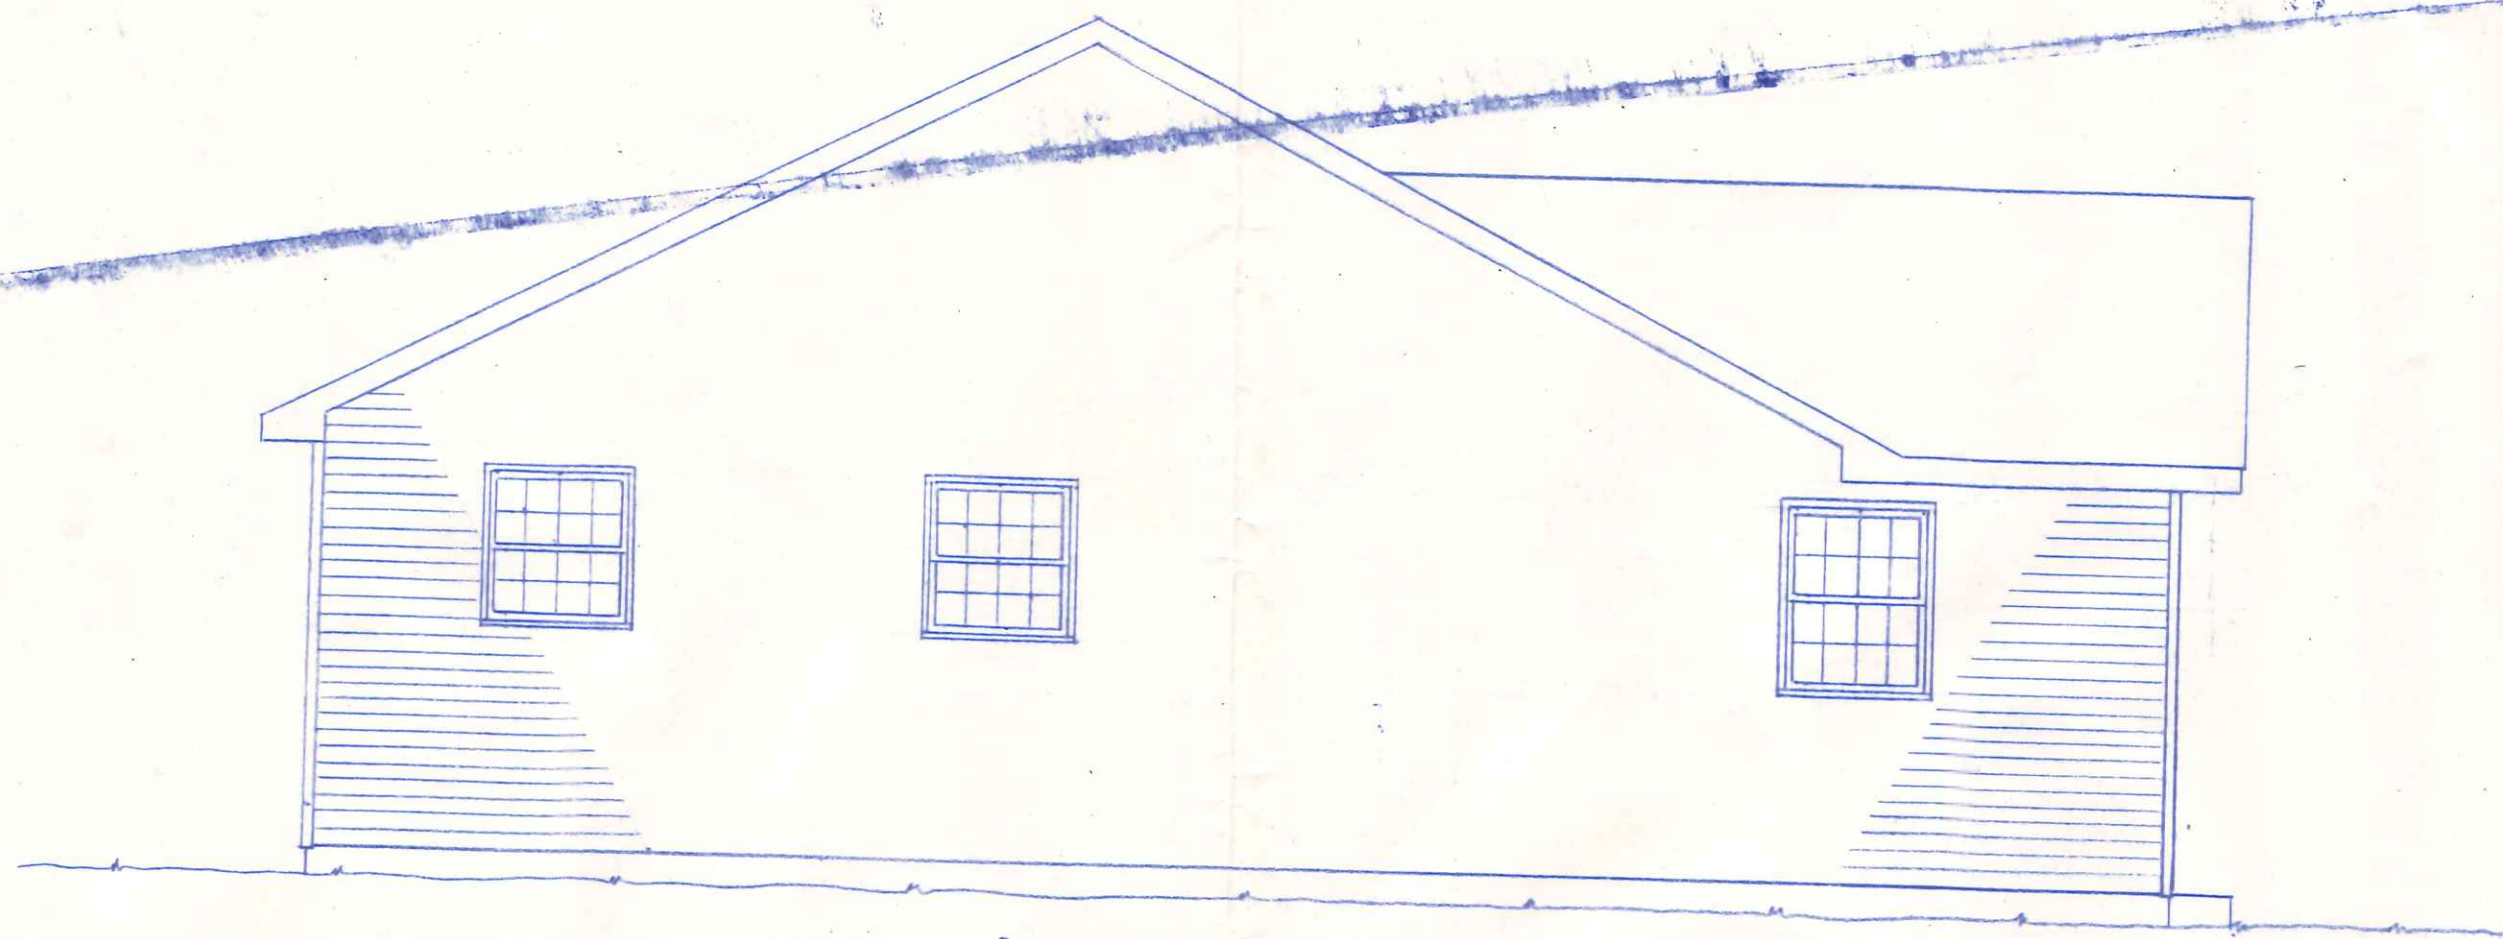


L E F T S I D E E L E V A T I O N
SCALE: 1/4" = 1'-0"

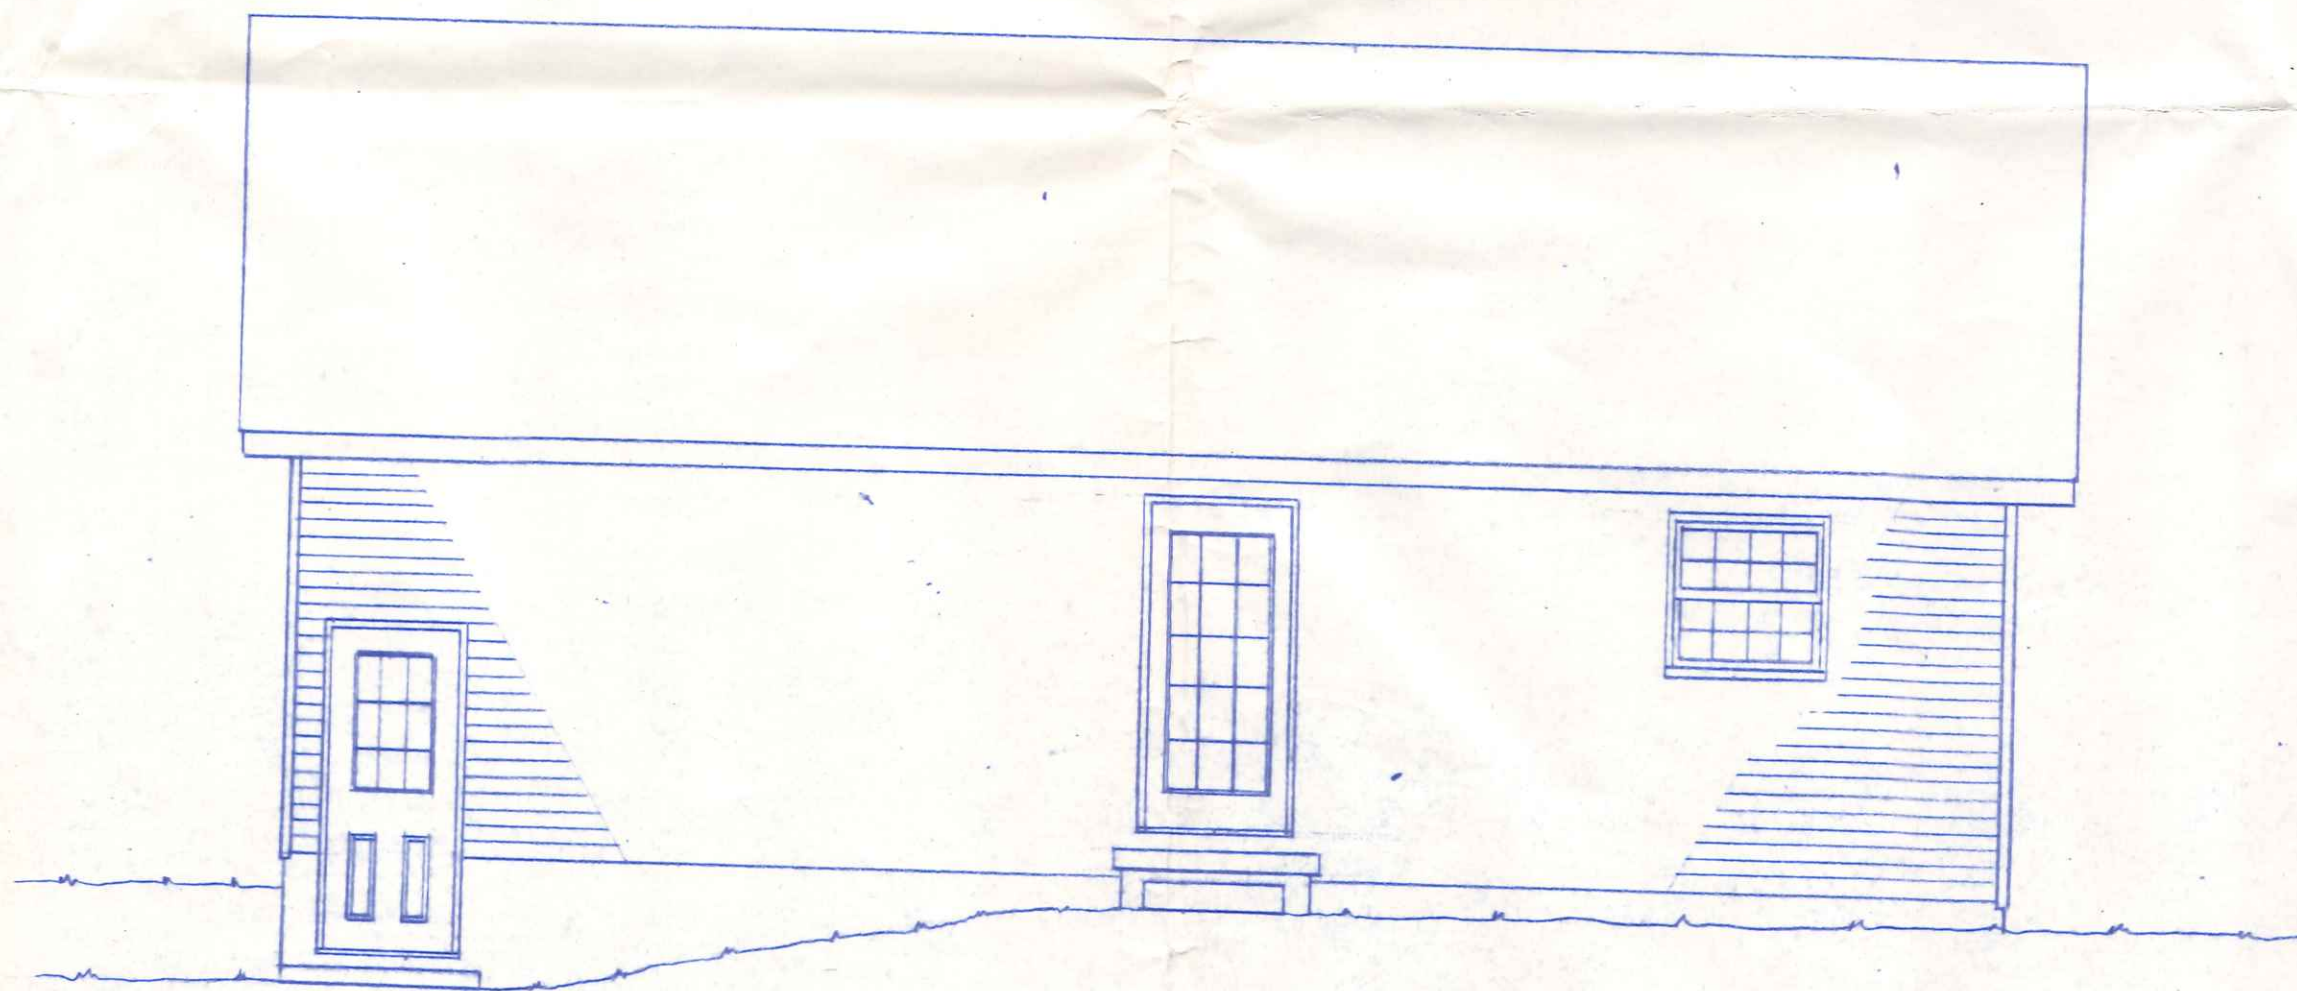

R E A R E L E V A T I O N
SCALE: 1/4" = 1'-0"

DATE	REVISIONS	BY	MANUFACTURED HOMES, INC. 330 S. KALAMAZOO AVE. MARSHALL, MICHIGAN 49068 PHONE: 1 (616) 781-2887		
			DRAWN BY	SHEET	
			DESIGNED BY	OF	DATE 6/11/84


BRUNING 40-105 61374


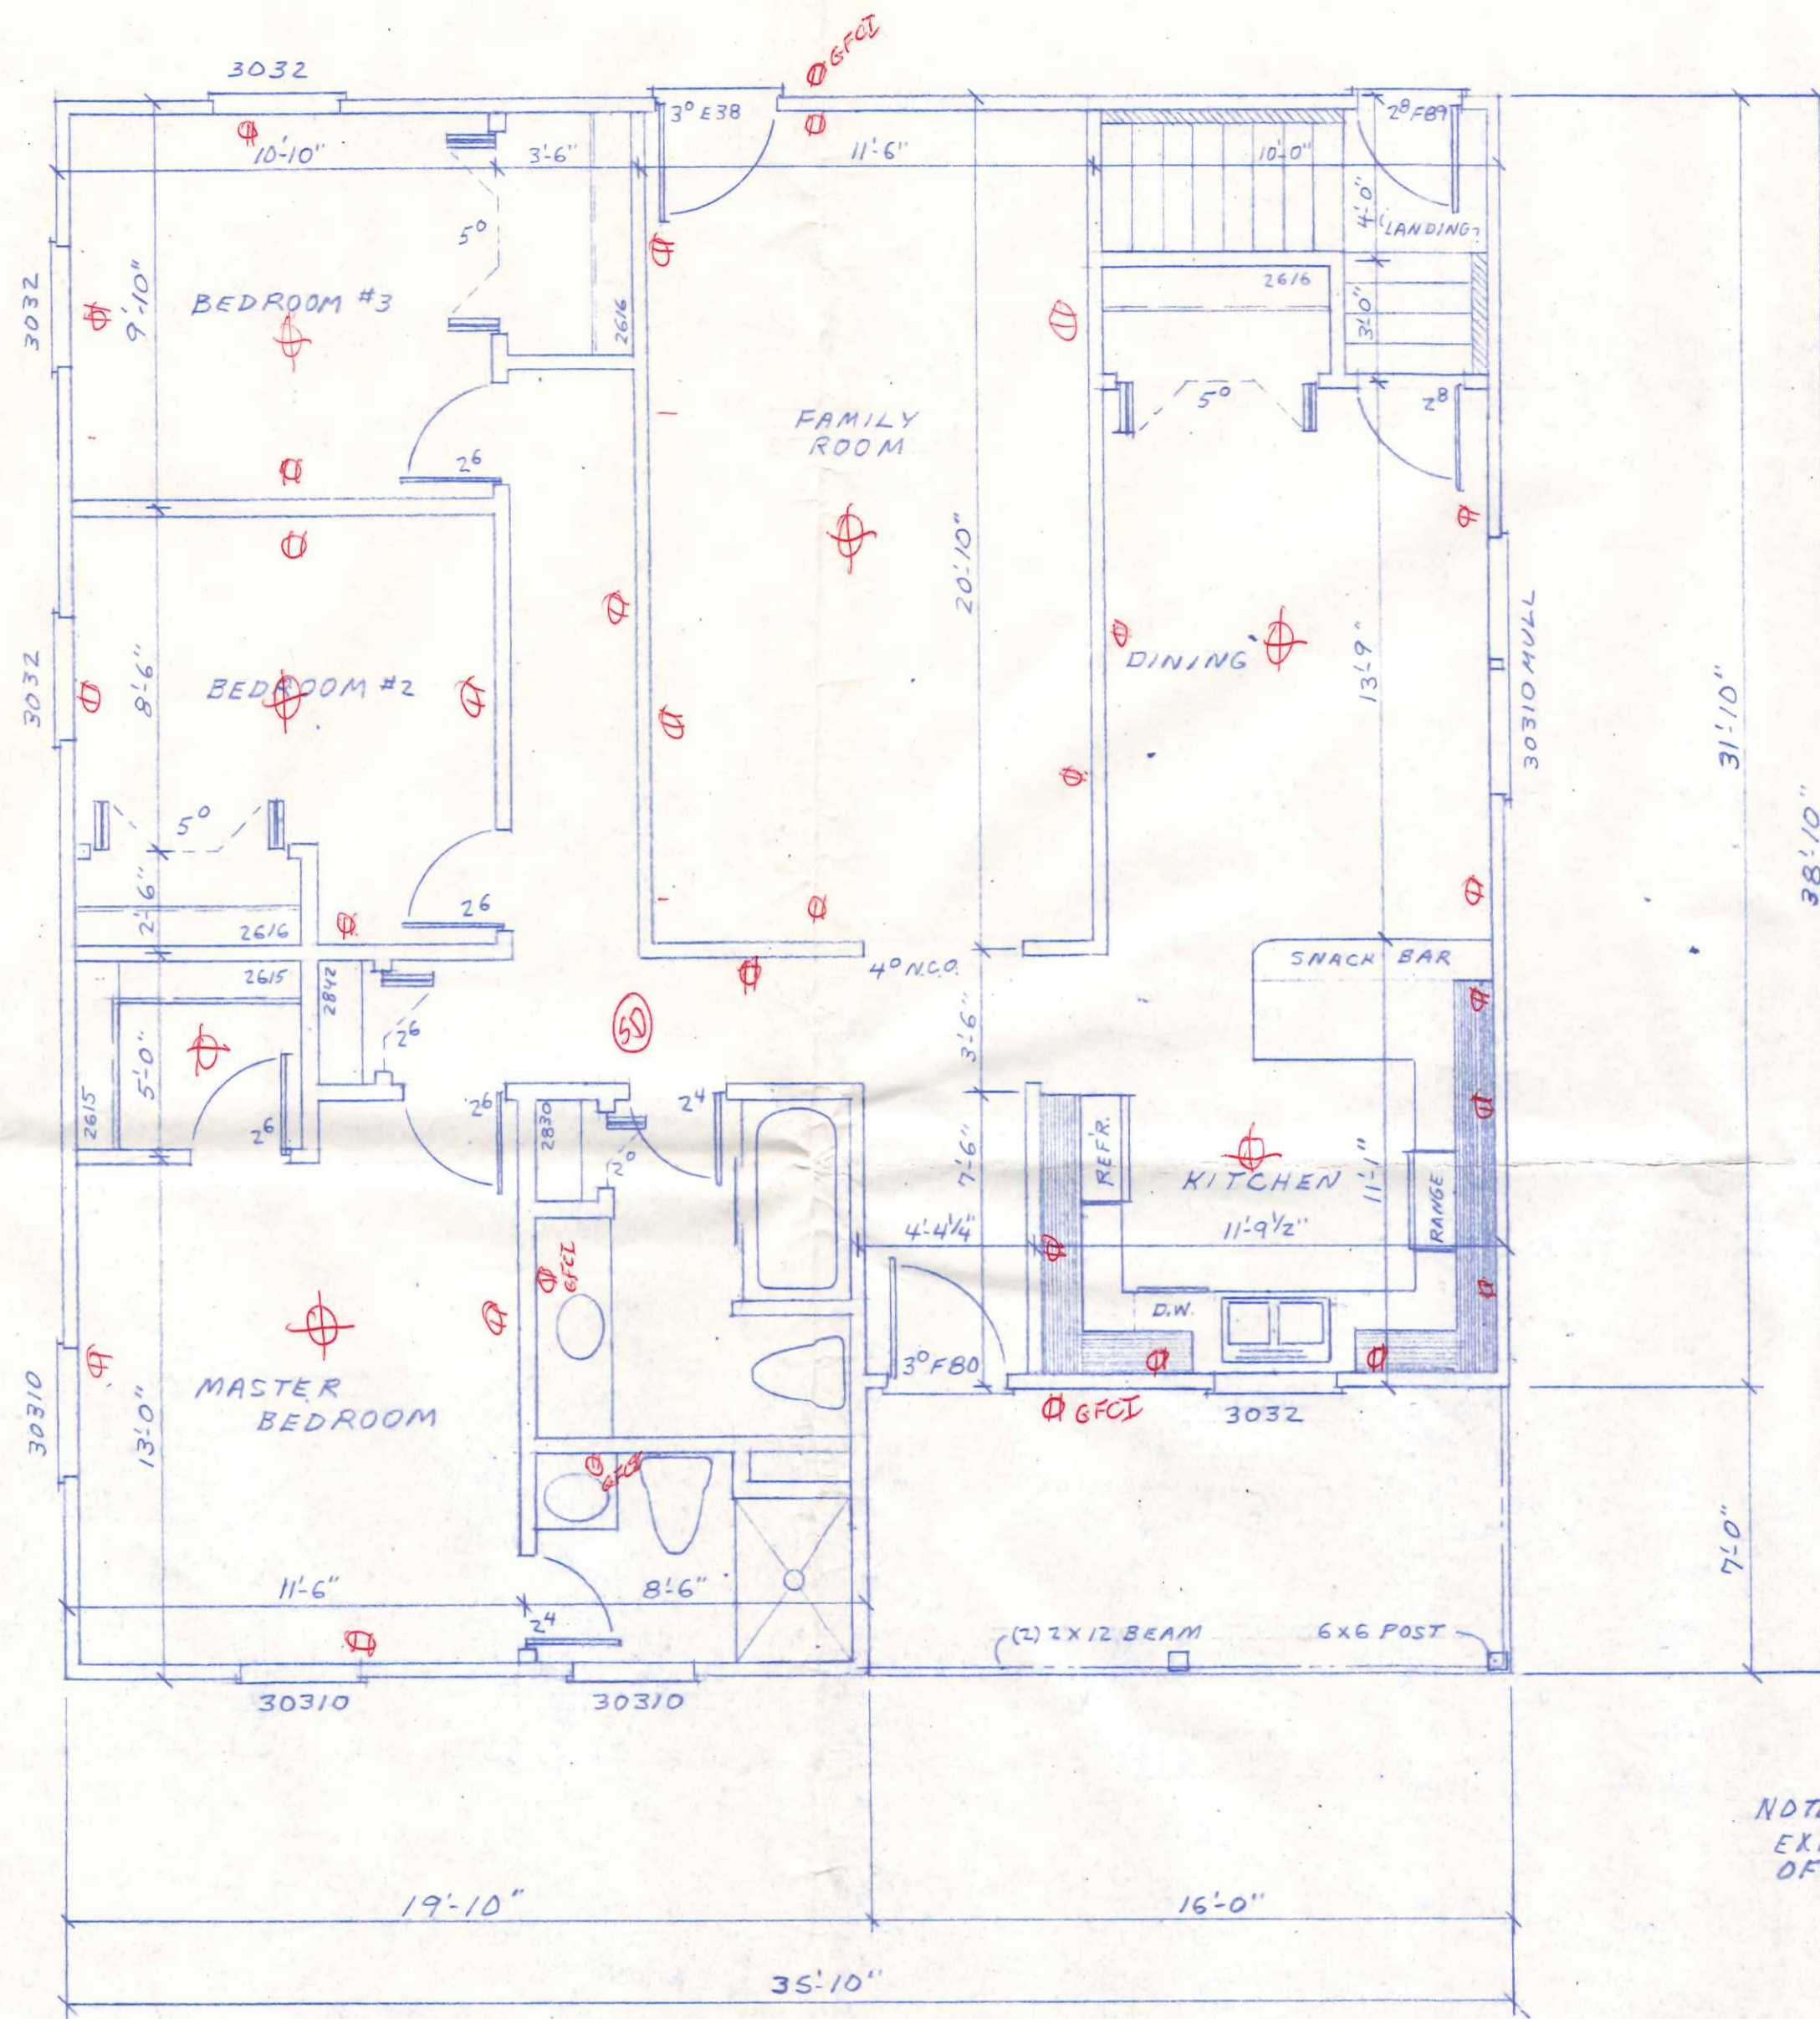


NOTE:
EXTERIOR DIMENSIONS ARE TO OUTSIDE
OF PLATE - NOT TO SHEATHING

FLOOR PLAN
SCALE: 1/4" = 1'-0"

WARNCKE BUILDERS
TERRY FUNCHION JOB

DATE	REVISIONS	BY	MANUFACTURED HOMES, INC. 330 S. KALAMAZOO AVE. MARSHALL, MICHIGAN 49068 PHONE: 1 (616) 781-2887		
					
			DRAWN BY	SHEET	PLAN NO. 3B-4555
			DESIGNED BY	OF	DATE 6/11/84

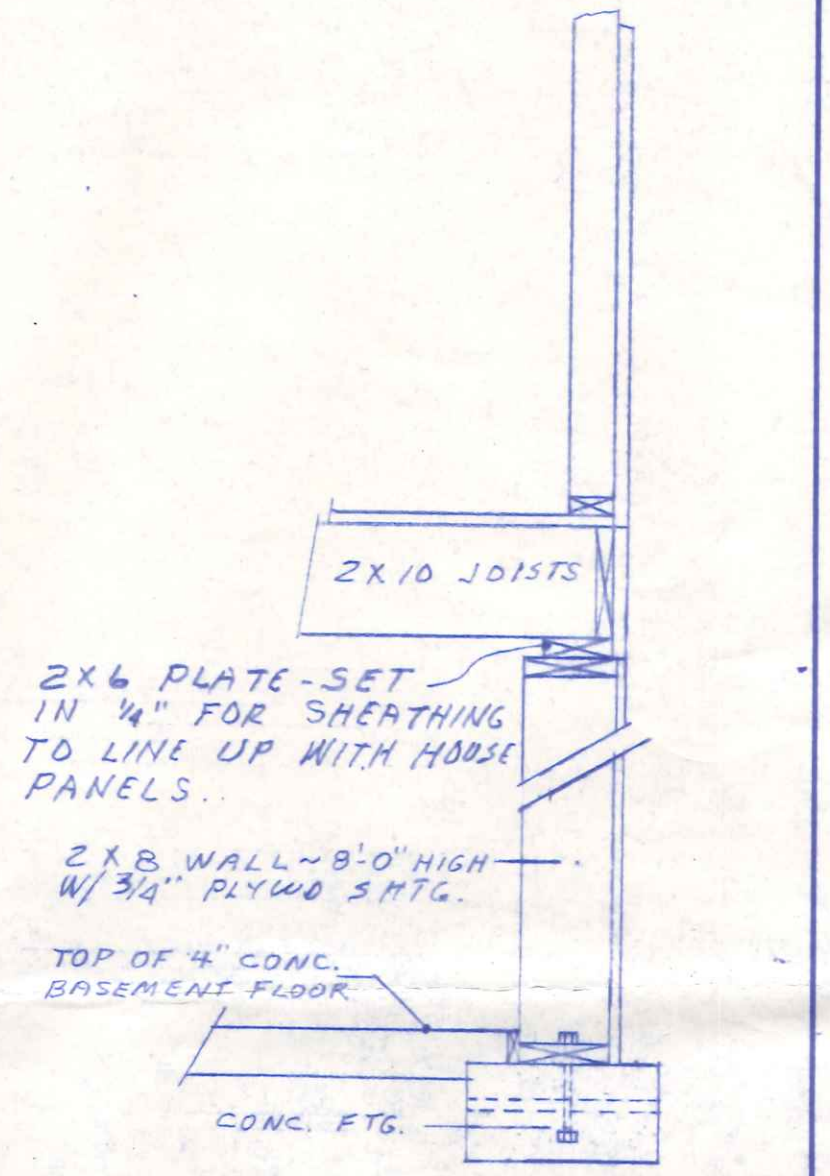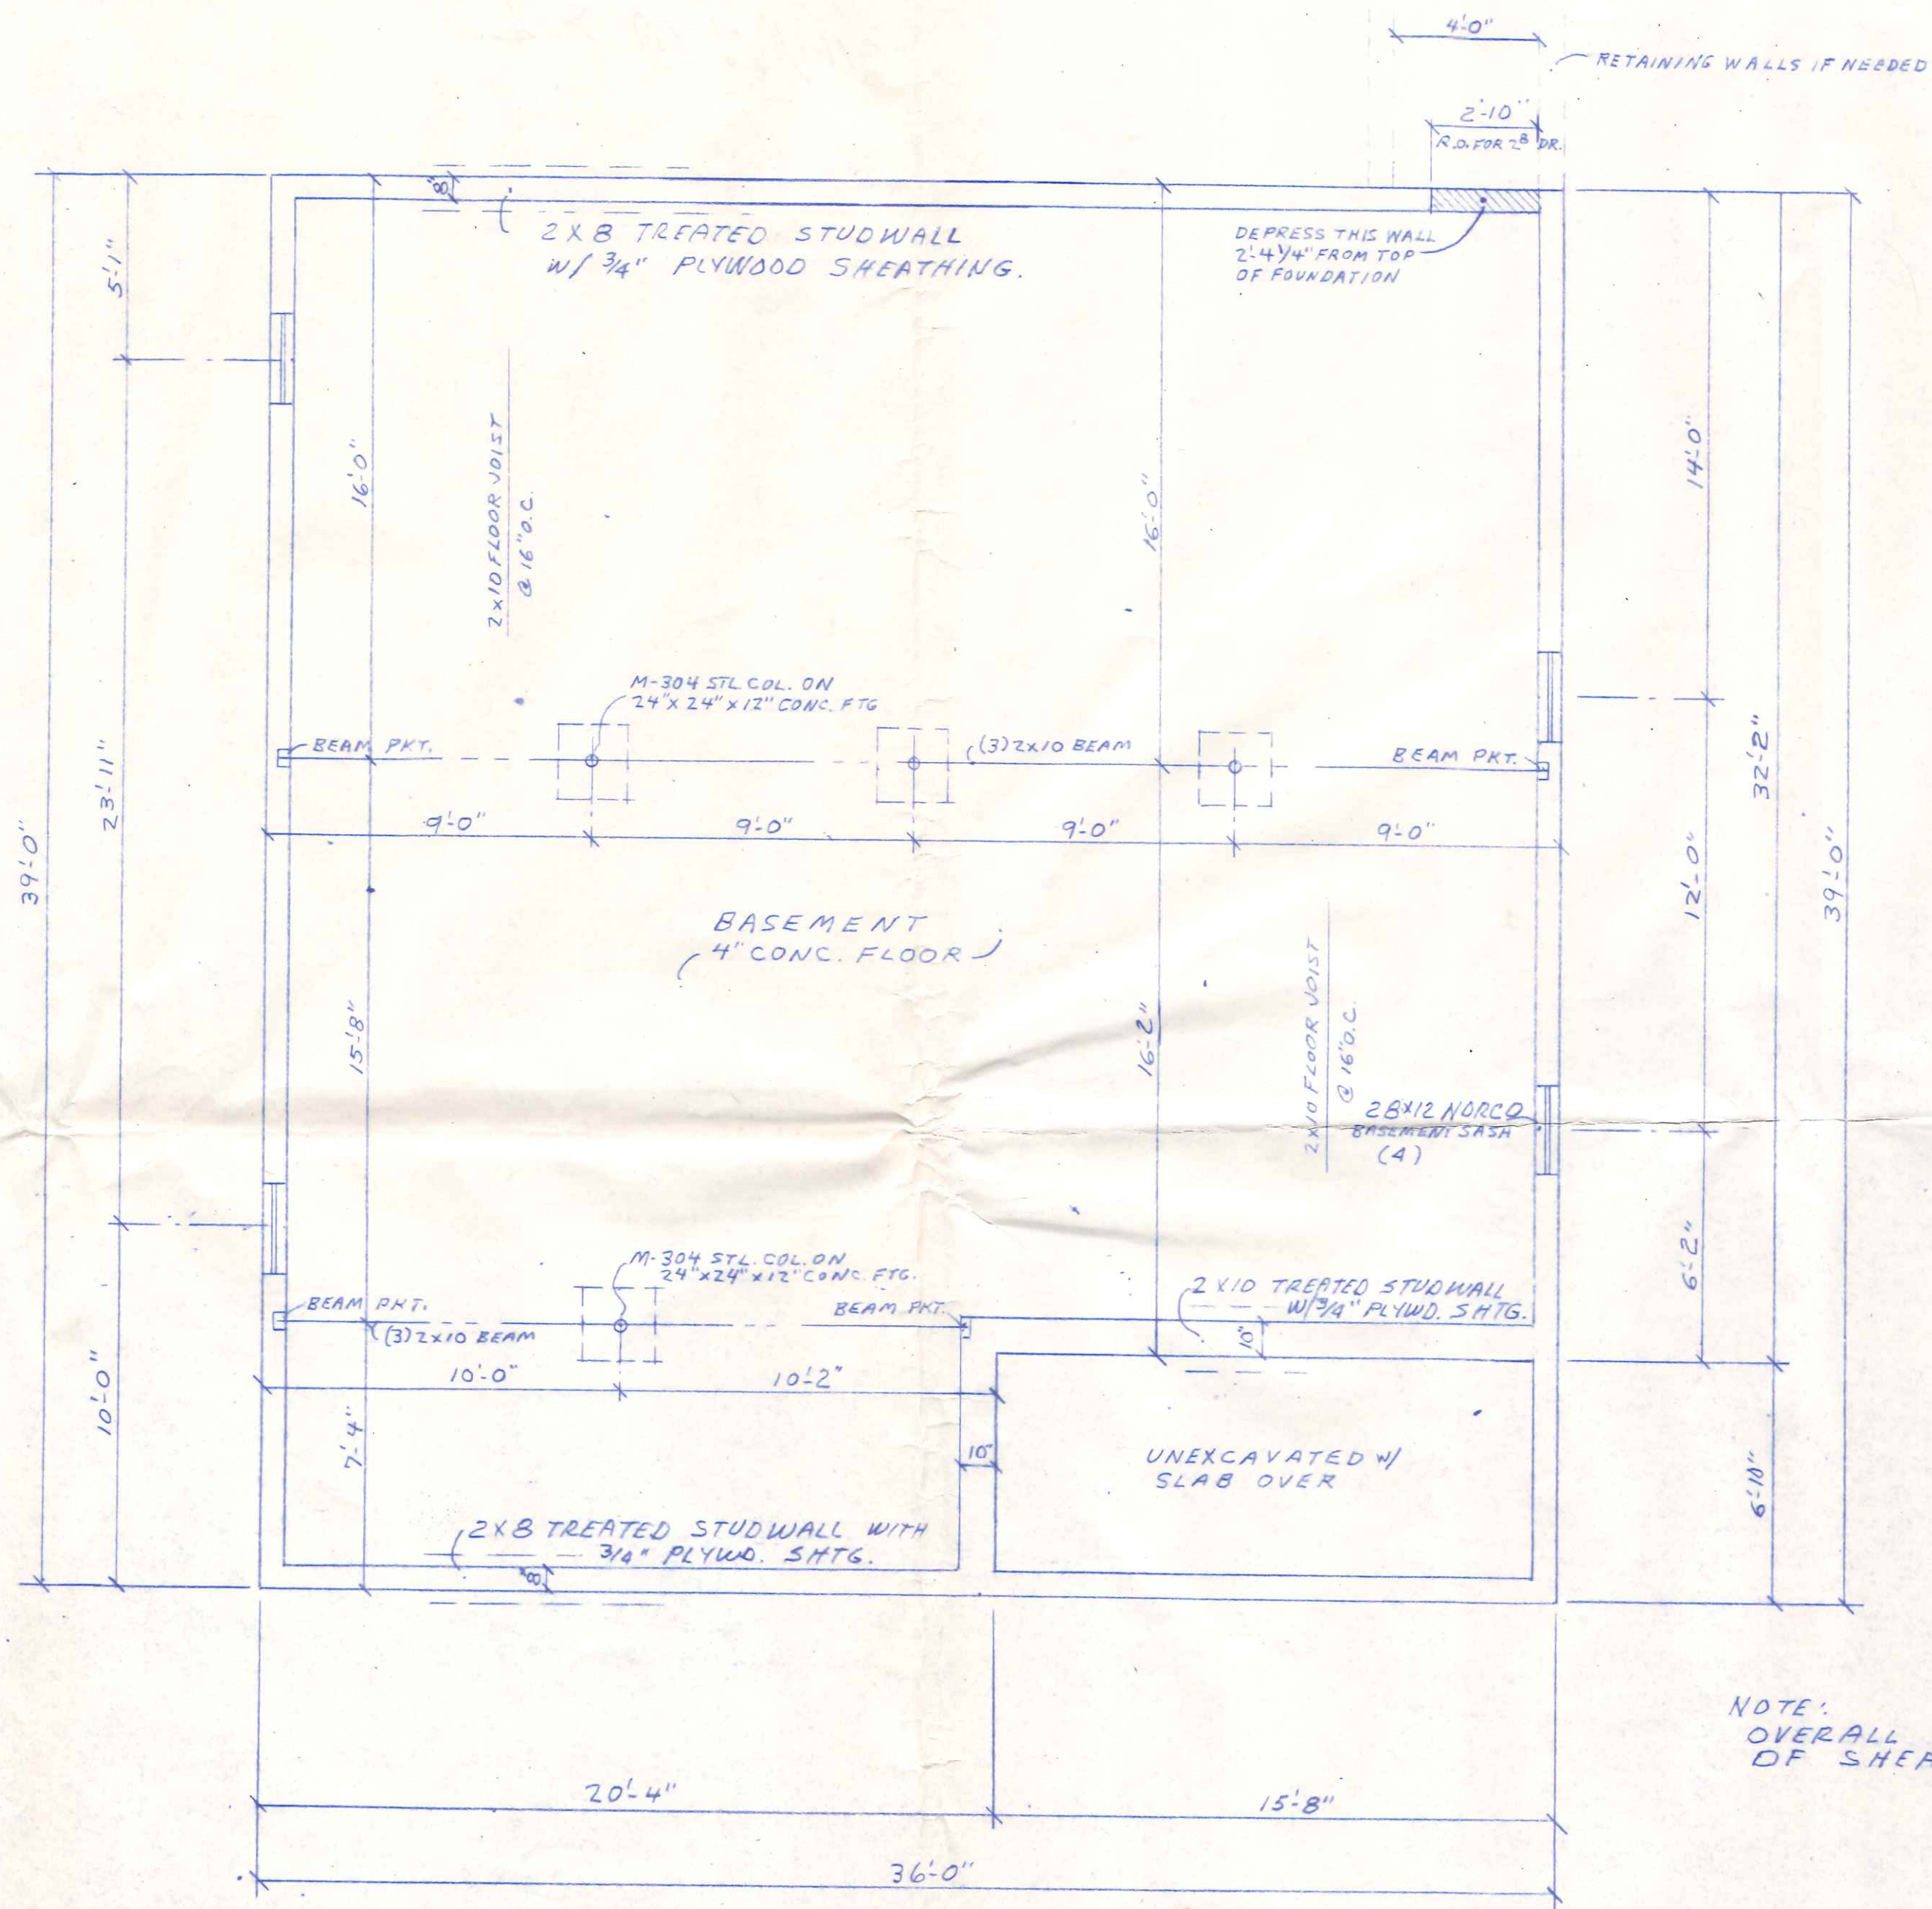


SCALE 3/4" = 1'-0"

PROVIDE DRAINS THROUGH FOOTING
@ 6'-0" O.C., OR 4" OF GRAVEL,
CRUSHED ROCK OR COURSE SAND
UNDER FOOTING AND ALONG
THE SIDES OF THE CONCRETE.

NOTE:
OVERALL DIMENSIONS ARE TO OUTSIDE
OF SHEATHING!

FOUNDATION PLAN
SCALE: 1/4" = 1'-0"

DATE	REVISIONS	BY	MANUFACTURED HOMES, INC. 330 S. KALAMAZOO AVE. MARSHALL, MICHIGAN 49068 PHONE: 1 (616) 781-2887	
			 PERMA-BILT	
			DRAWN BY	SHEET
			D.E.S.	
			DESIGNED BY	OF
				PLAN NO.
				38-4555
				DATE
				6/11/84