





FRONT ELEVATION  
1/4"=1'-0"

BRICK VENEER


DOUBLE 5" DUTCH LAP VINYL SIDING

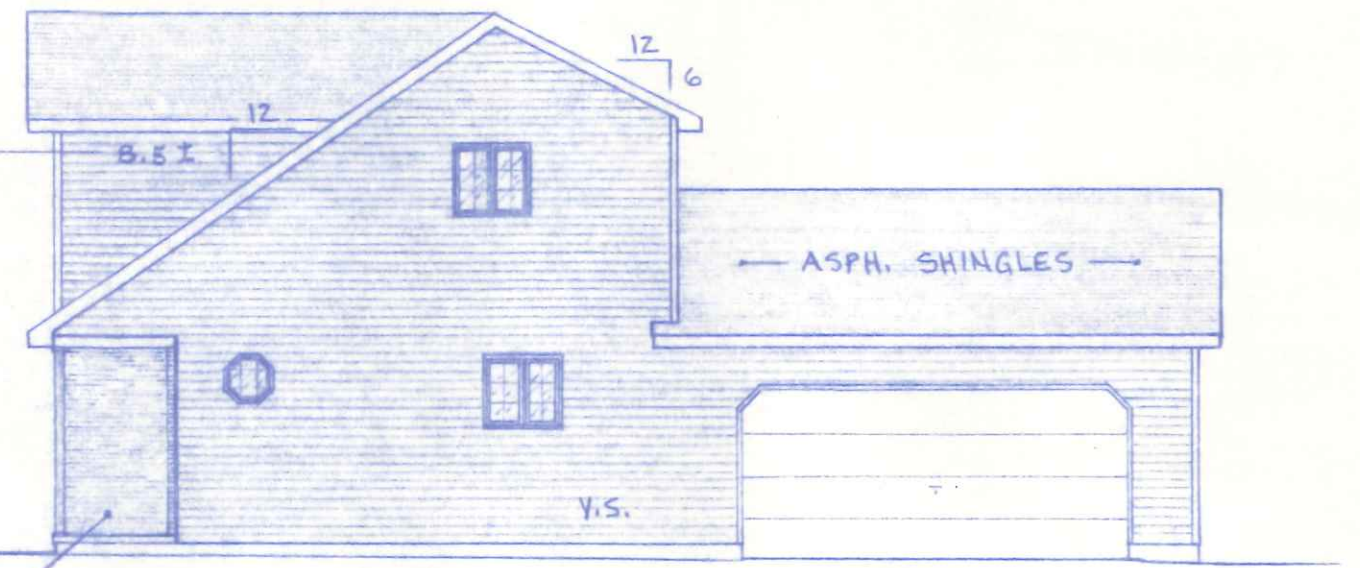

RIGHT SIDE ELEVATION  
1/8"=1'-0"

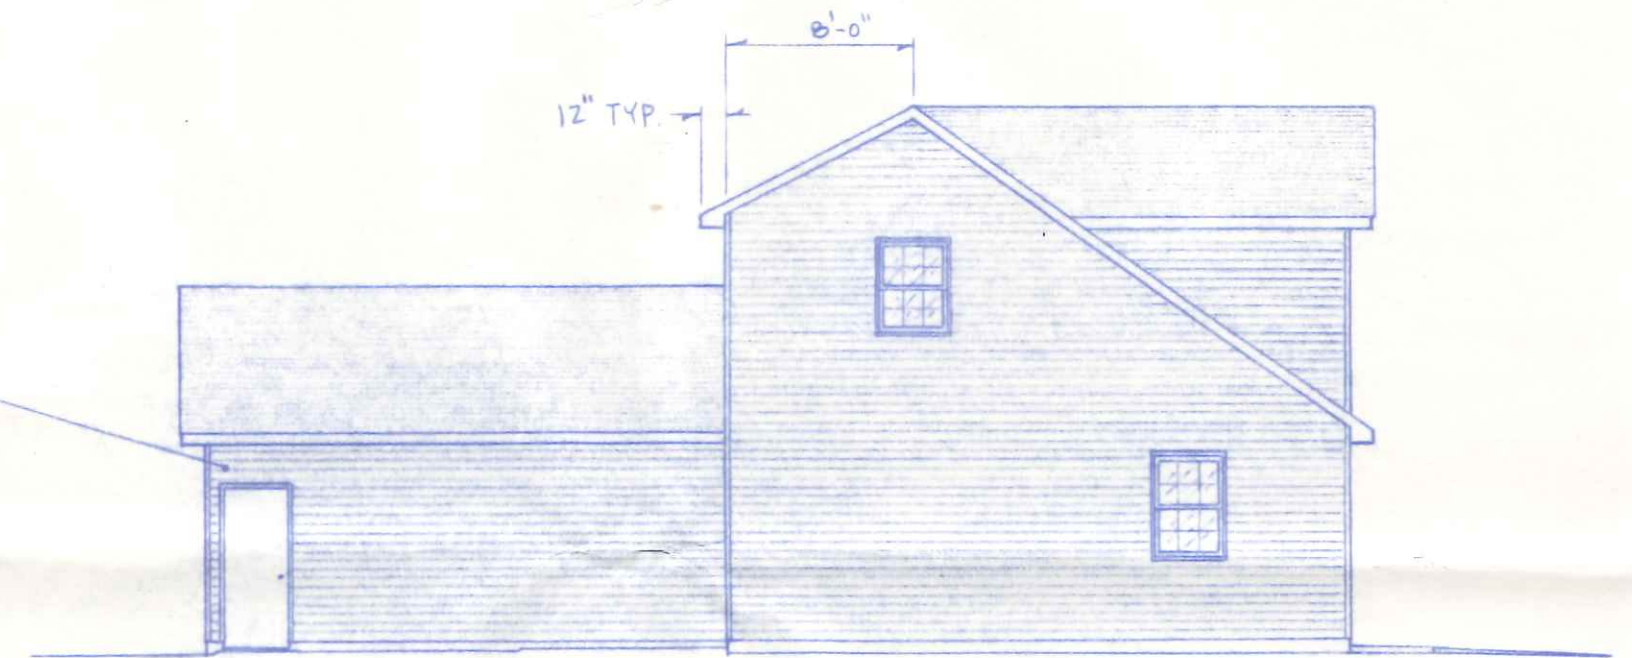


LEFT SIDE ELEVATION  
1/8"=1'-0"

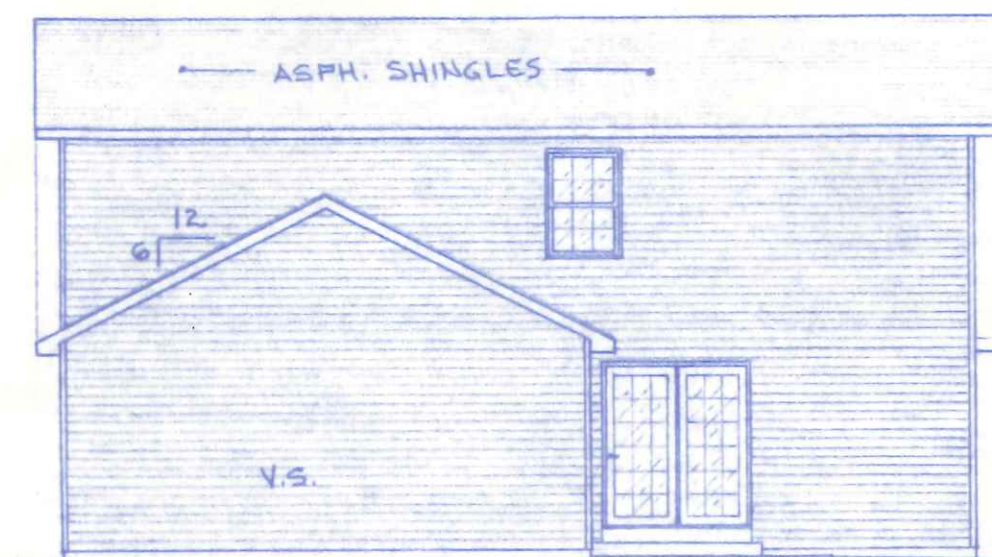

REAR ELEVATION  
1/8"=1'-0"


900 Melody

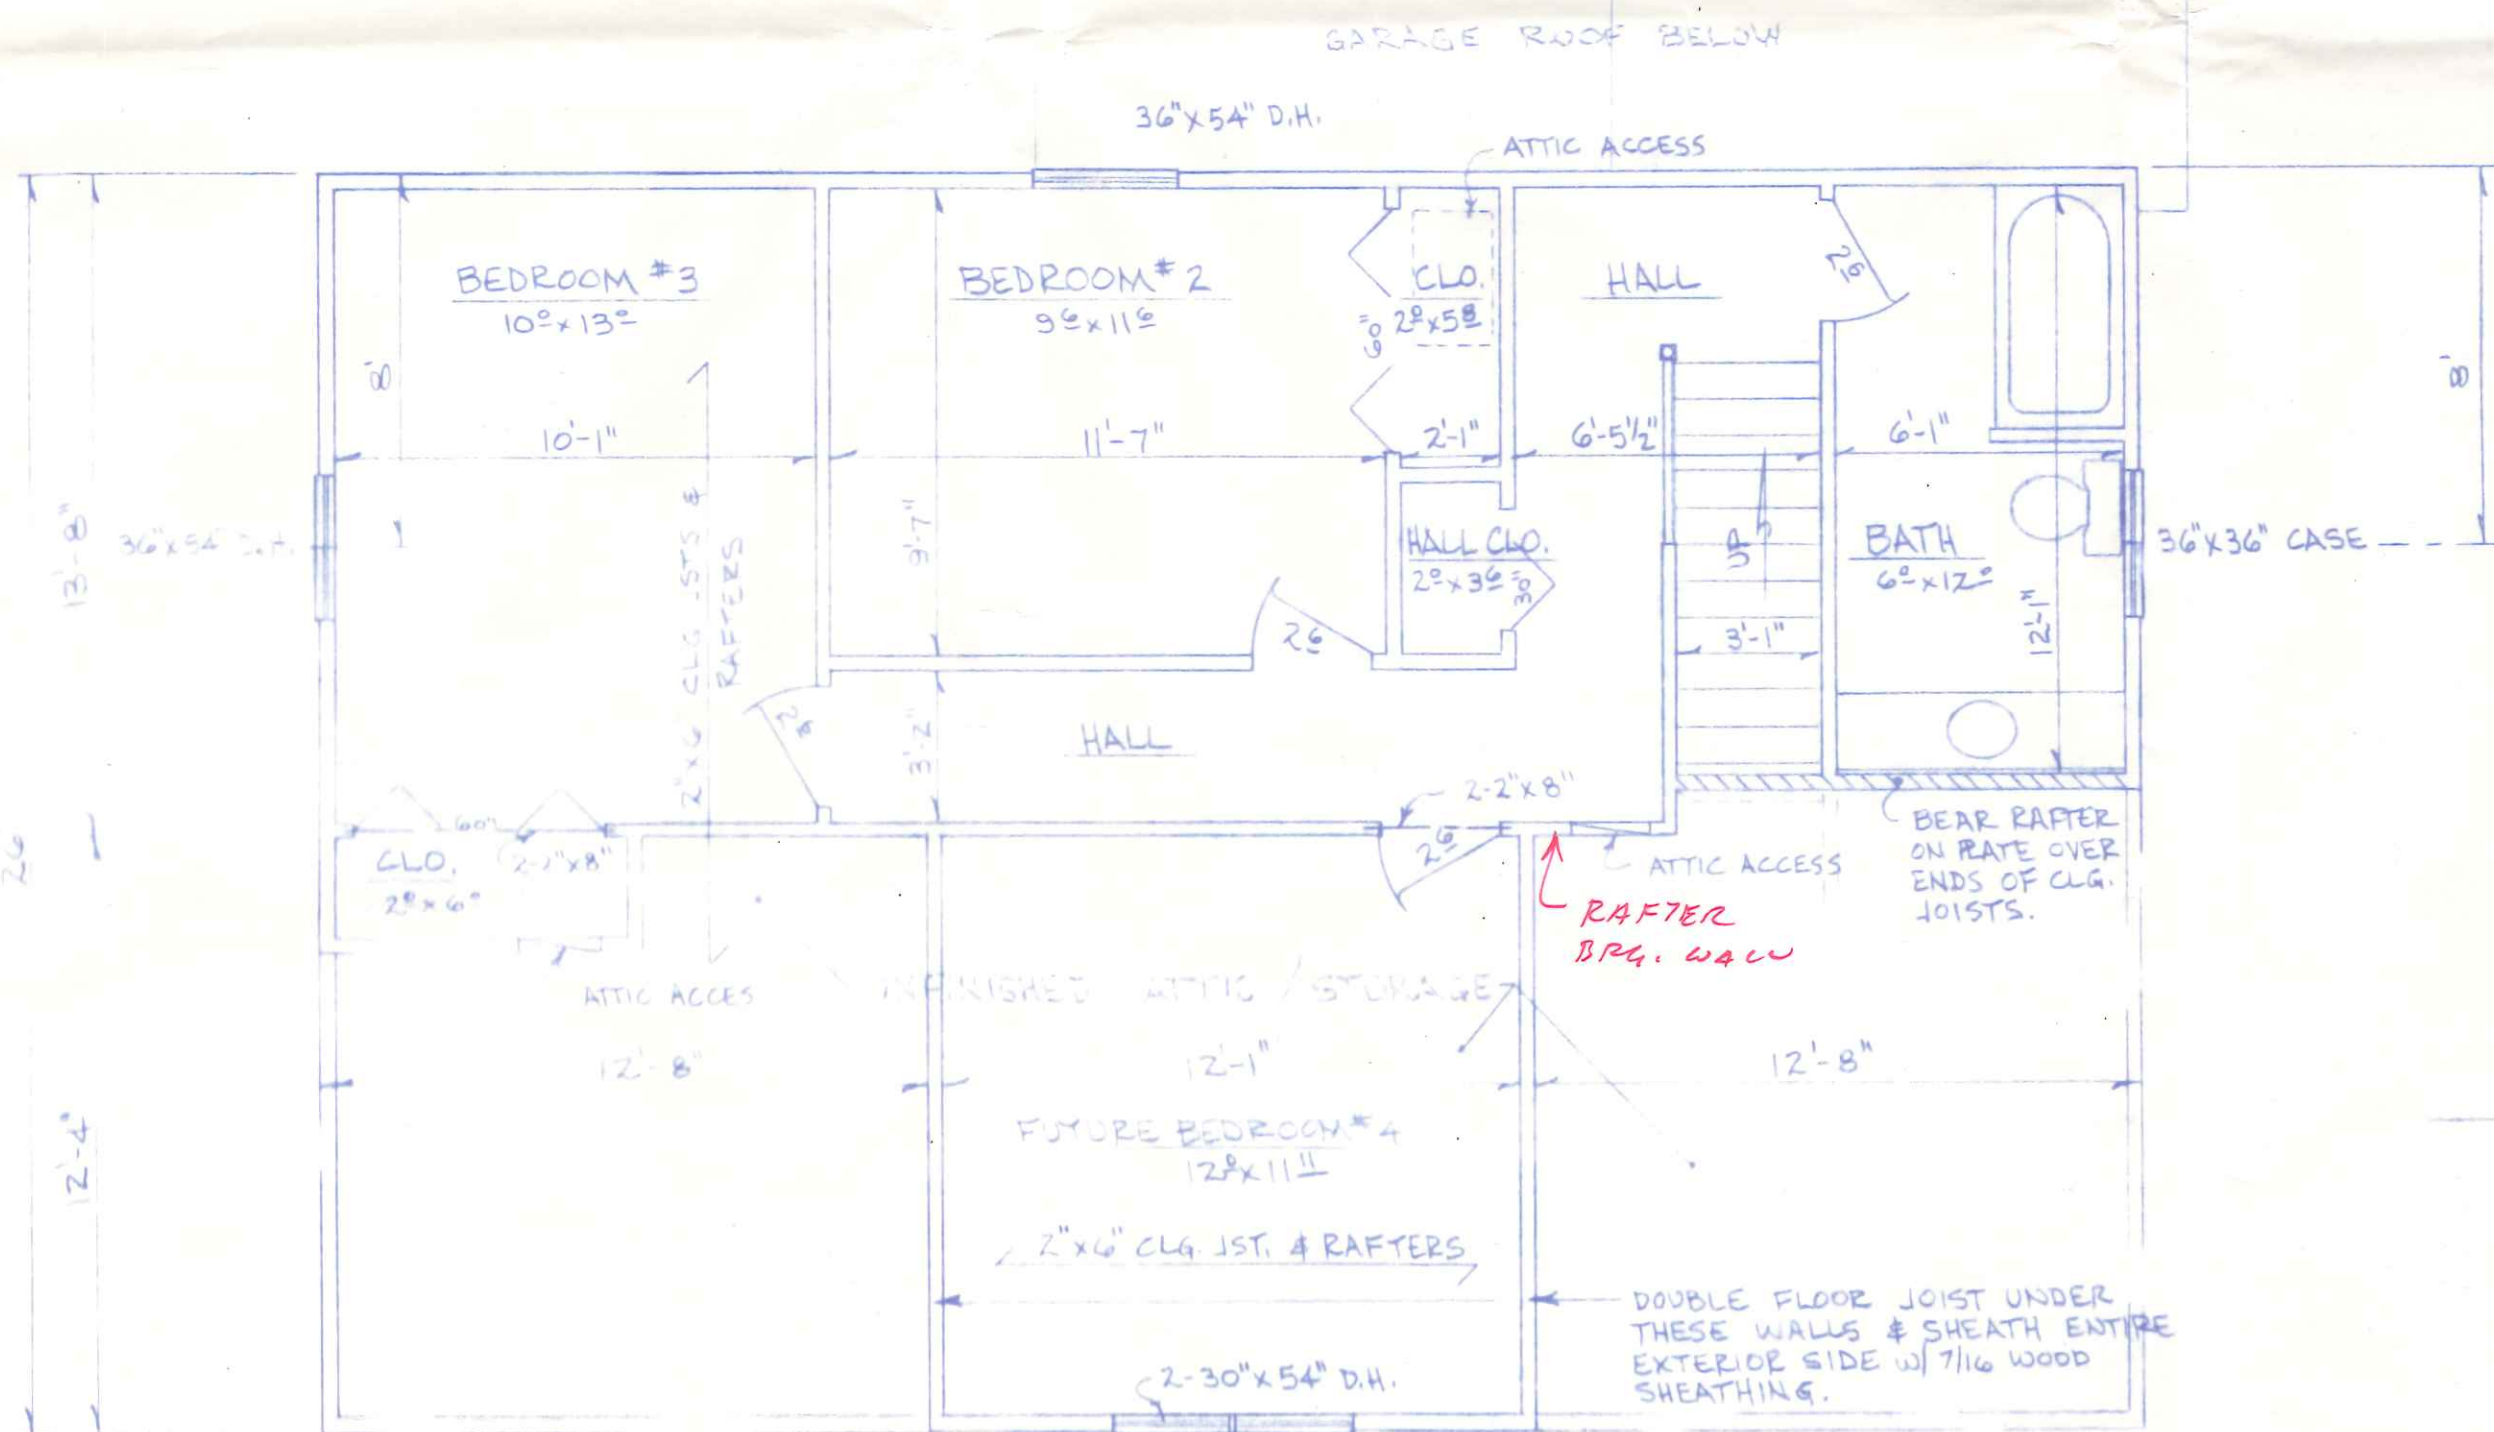

SECOND FLOOR PLAN  
1/4"=1'-0"

CO. RD. M.		BECK CONSTRUCTION CO.	
SCALE NOTED		NAPOLEON, OHIO	
DATE MAR. 1990	APPROVED BY:	DRAWN BY R.D.S.	
		REVISED	
EXTERIOR ELEVATIONS & SECOND FLOOR PLAN			
PLAN NO. 246			DRAWING NUMBER 1 OF 5



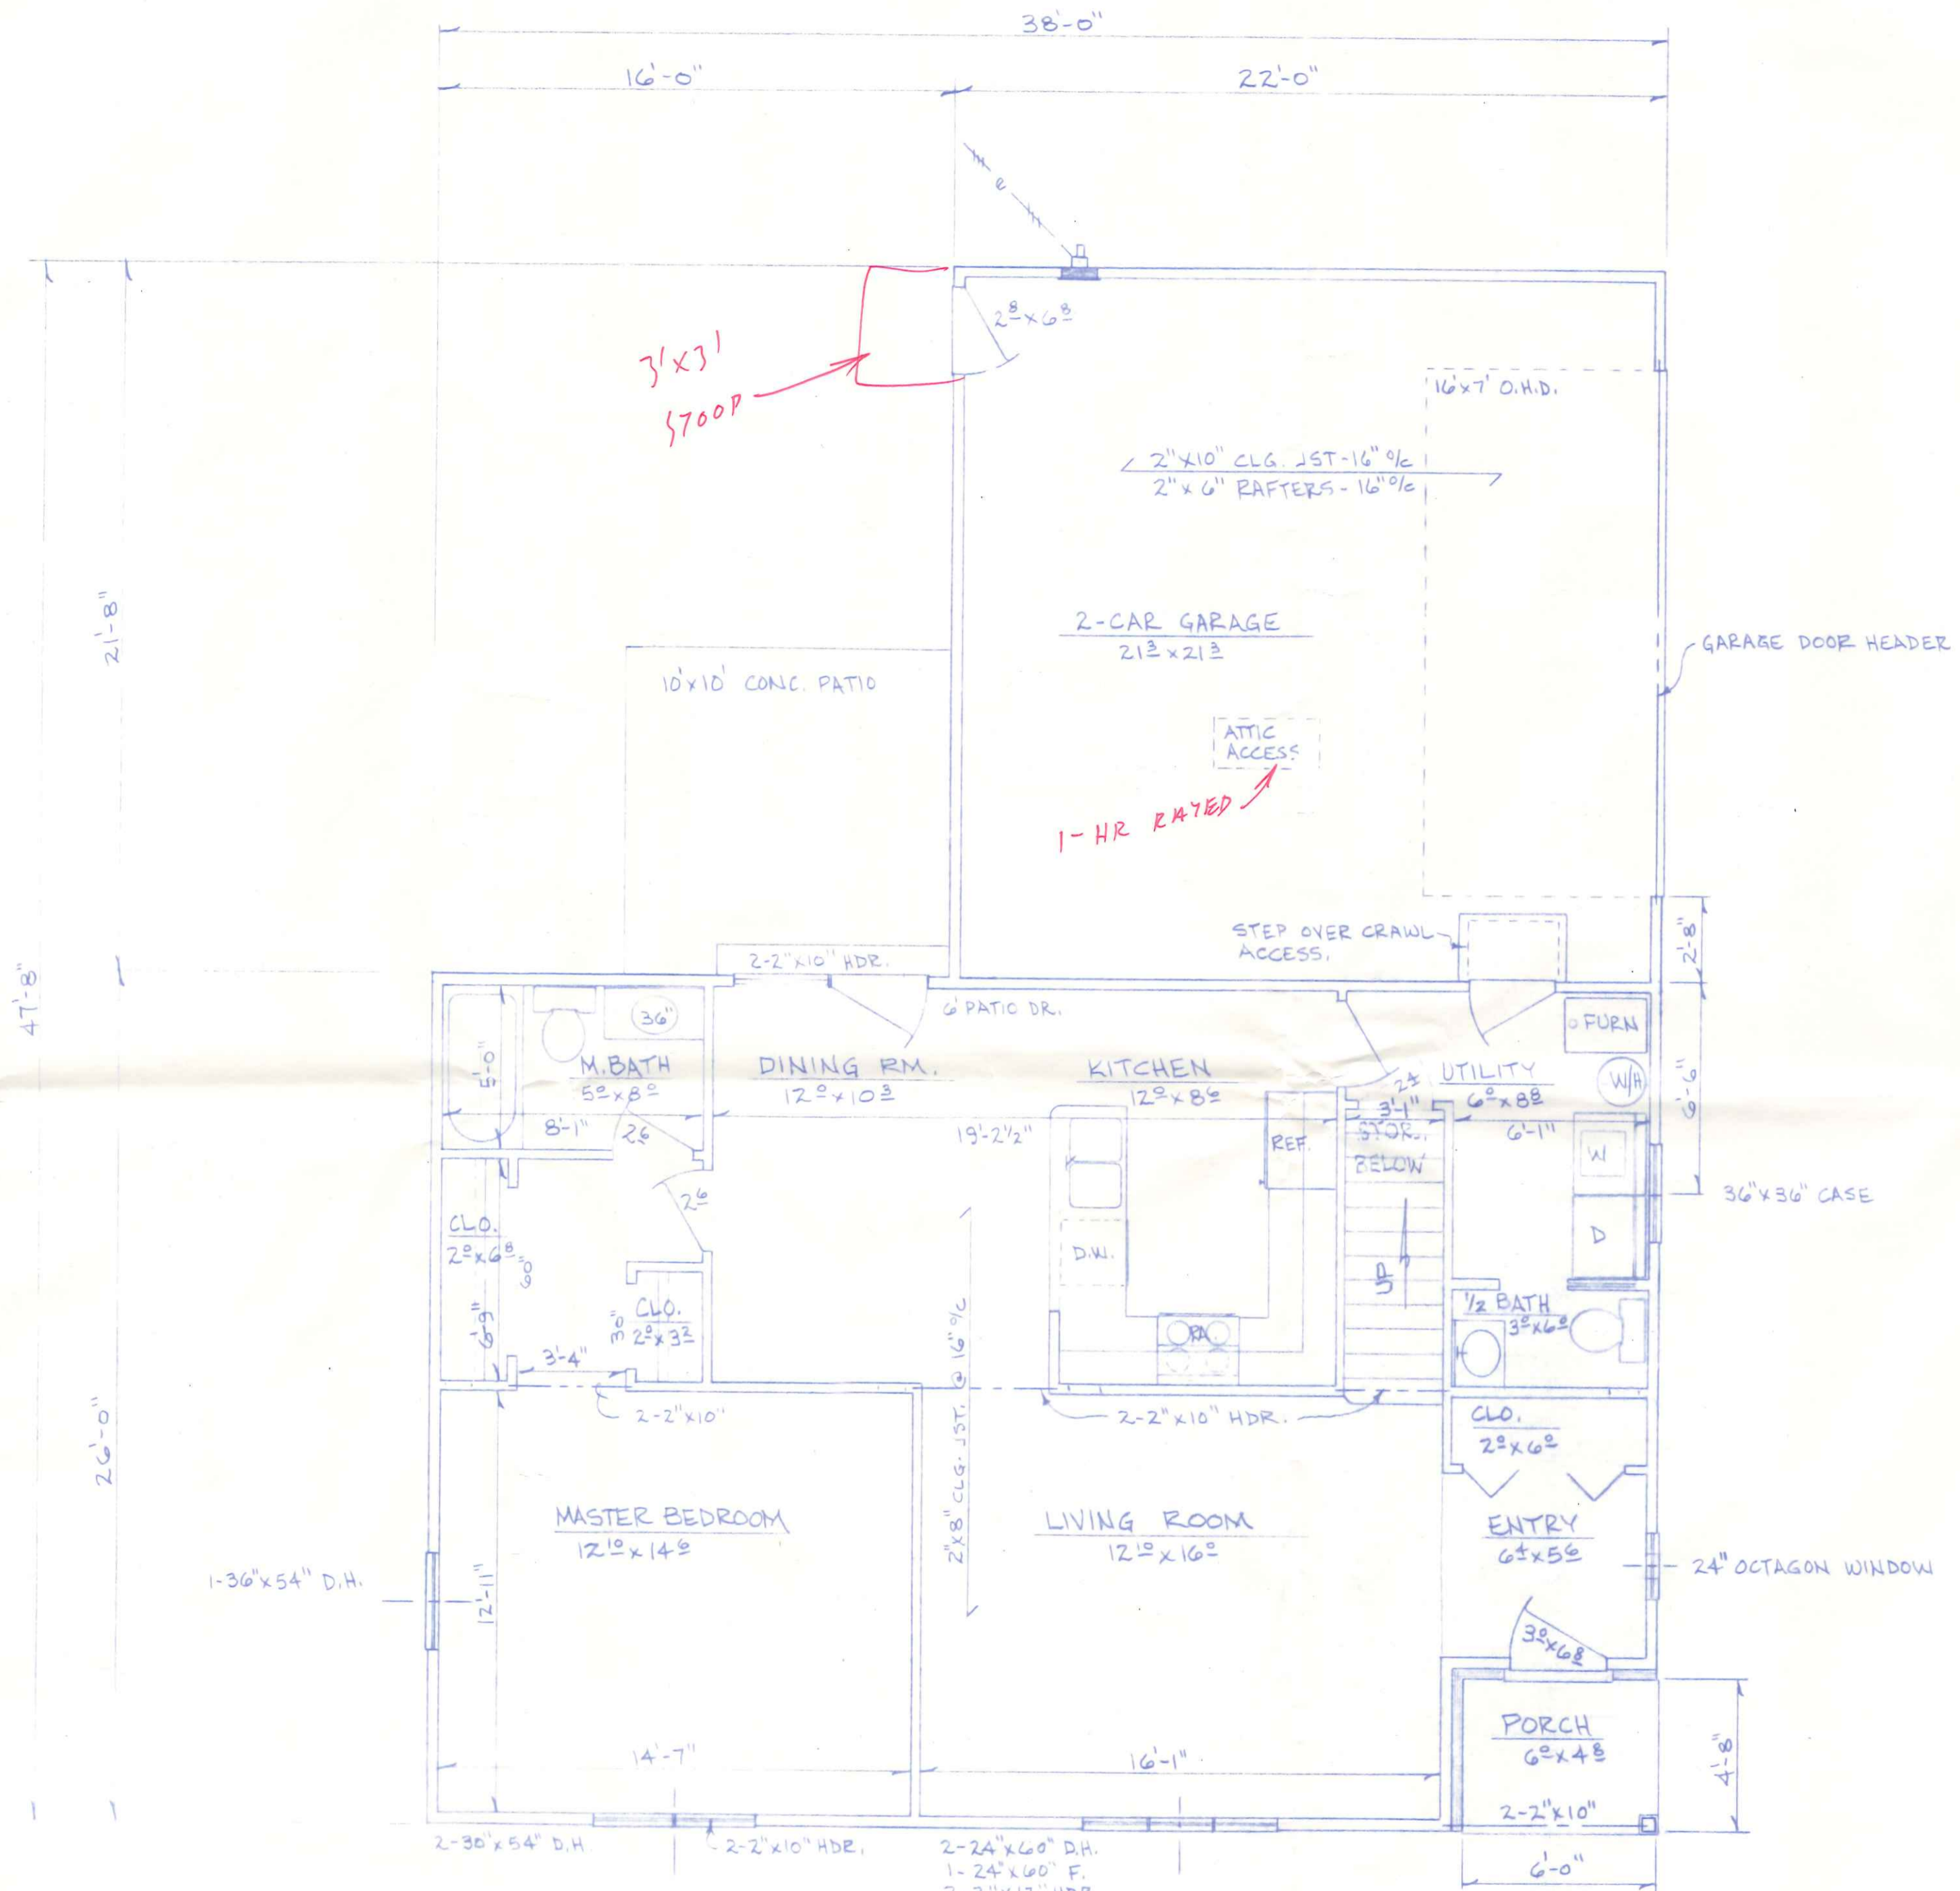


FIRST FLOOR PLAN  
1/4" = 1'-0"

AREAS	
960 SQ. FT.	1 <sup>ST</sup> FLOOR LIVING (GROSS)
525 " "	2 <sup>ND</sup> " " "
1485 " "	TOTAL " "
477 " "	GARAGE " "
28 " "	PORCH " "
235 " "	2 <sup>ND</sup> FLOOR STORAGE " "

BECK CONSTRUCTION CO.		NAPOLEON, OHIO	
COORD. M.	APPROVED BY:	DRAWN BY R.D.S.	
SCALE: NOTED	DATE: MAR. 1990	REVISED	
FIRST FLOOR PLAN			
PLAN NO. 246			DRAWING NUMBER 2 OF 5



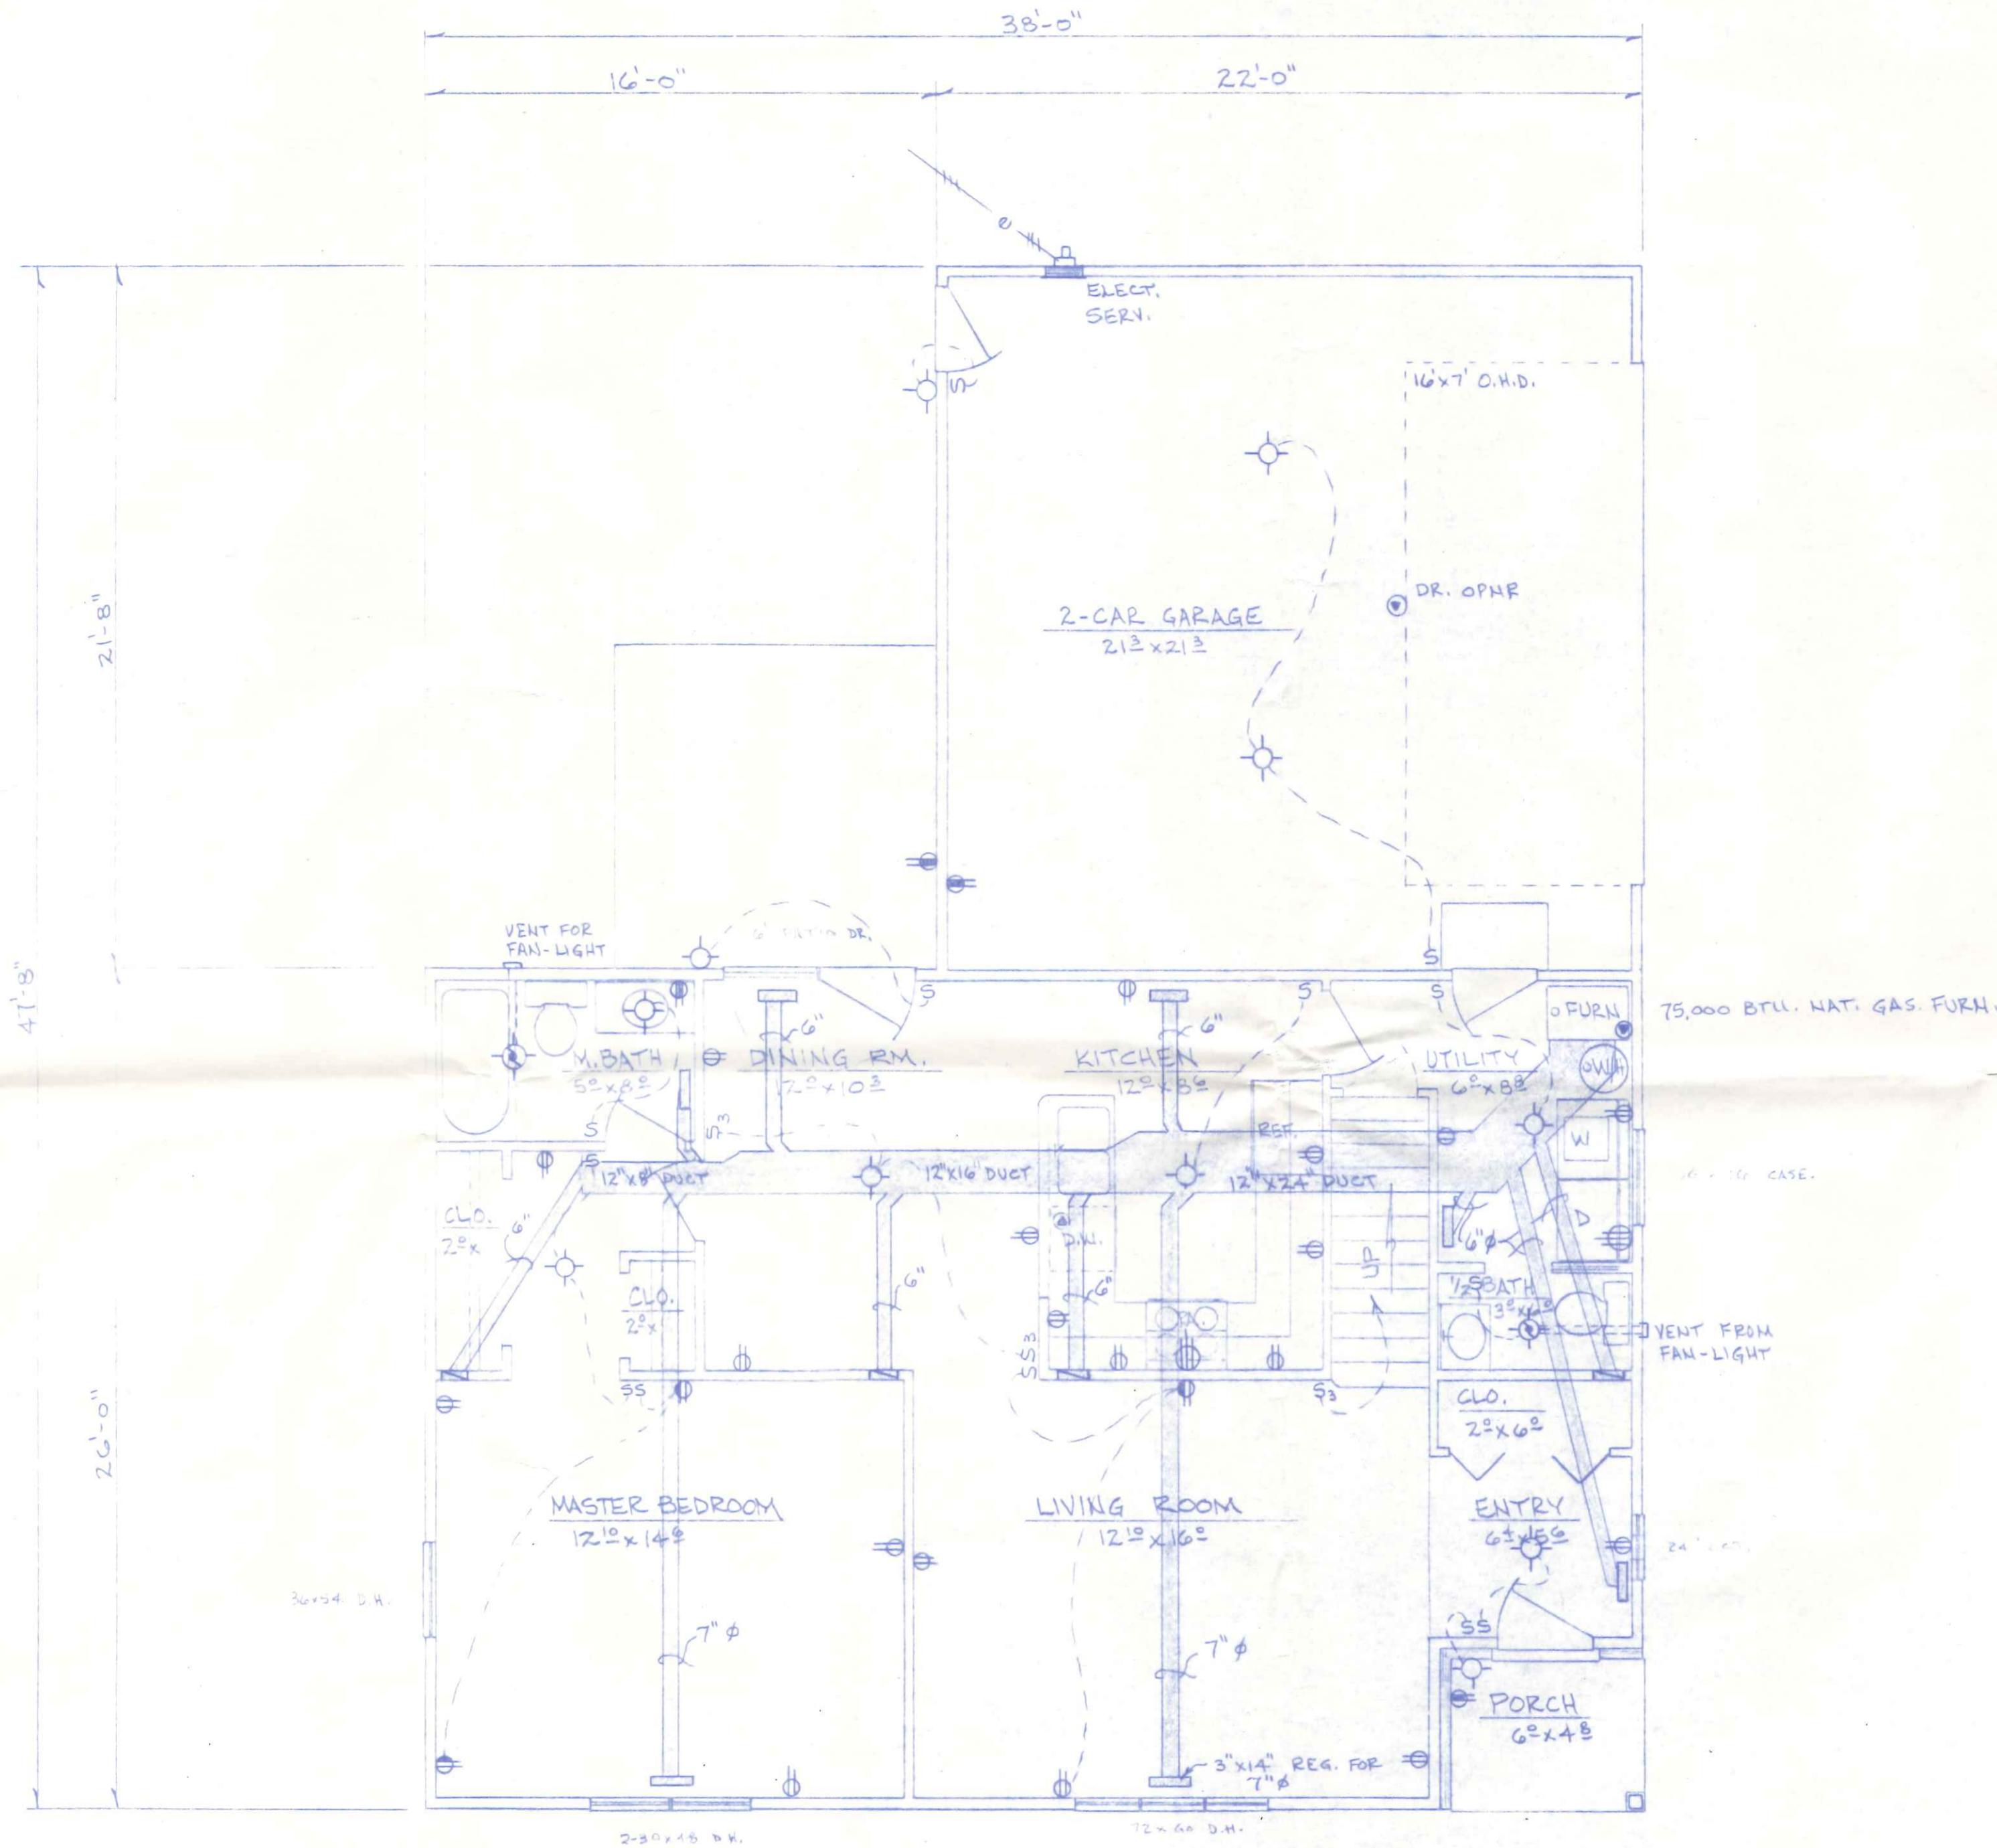


FIRST FLOOR PLAN  
1/4" = 1'-0"

AREAS	
960 SQ. FT.	1 <sup>ST</sup> FLOOR LIVING (GROSS)
525 " "	2 <sup>ND</sup> " " "
1485 " "	TOTAL " "
477 " "	GARAGE " "
28 " "	PORCH " "
235 " "	2 <sup>ND</sup> FLOOR STORAGE " "


BECK CONSTRUCTION CO.		NAPOLEON, OHIO	
CO. R.D.M.		DRAWN BY R.D.S.	
SCALE: NOTED	APPROVED BY	REVISED	
DATE: MAR. 1990			
FIRST FLOOR PLAN-ELECTRIC & HEAT			
PLAN NO. 246		DRAWING NUMBER	
		3 OF 5	



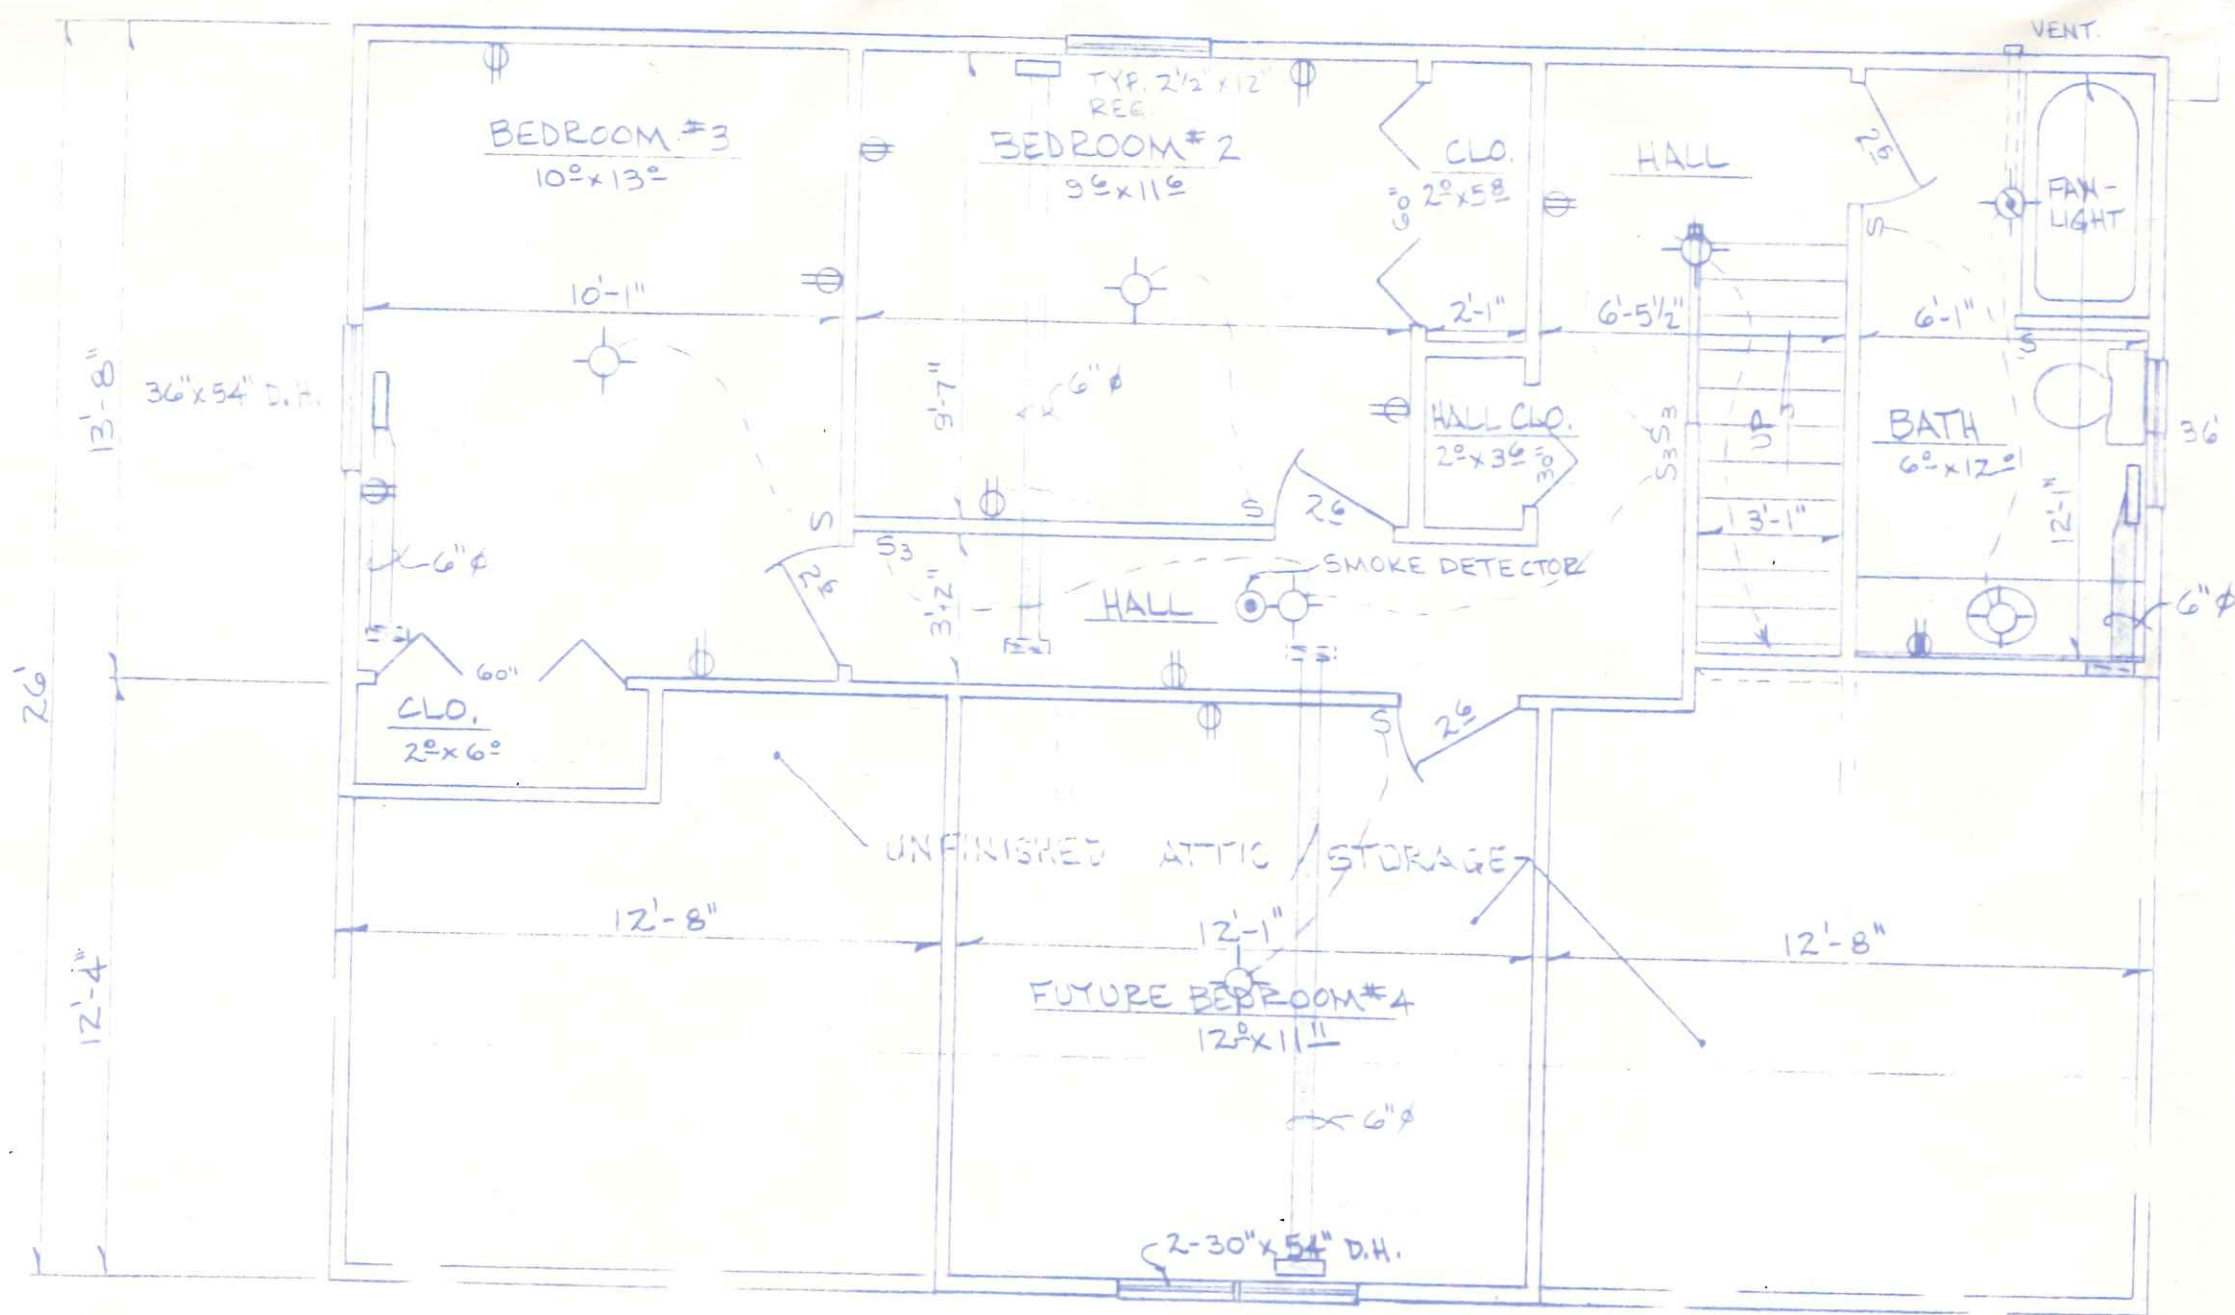

**SECOND FLOOR PLAN**

1/4" = 1'-0"

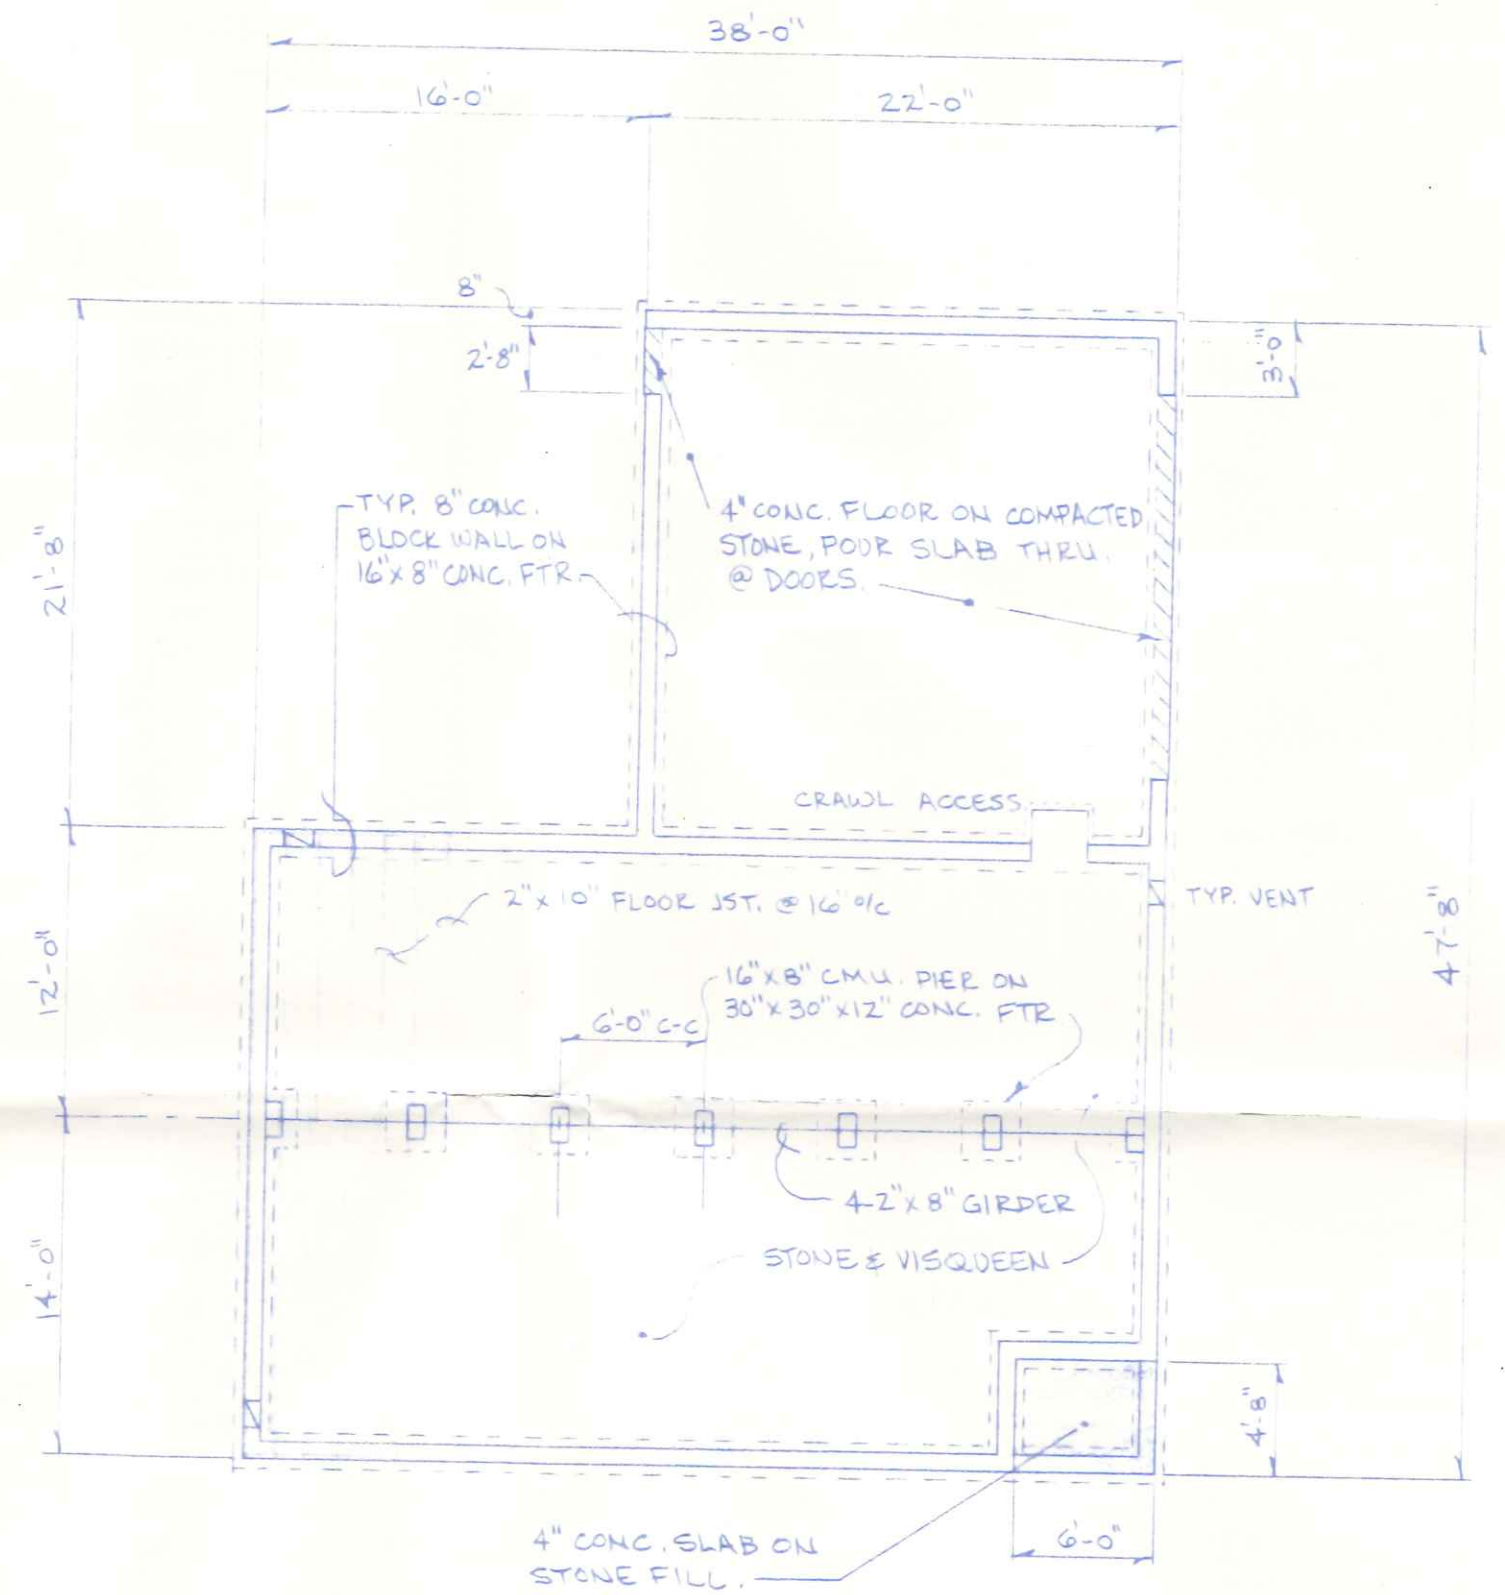


**FOUNDATION PLAN**


1/8" = 1'-0"

<b>BECK CONSTRUCTION CO.</b>	
CO. RD. N.	NAPOLEON, OHIO
SCALE: NOTED	APPROVED BY:
DATE: MAR. 1990	DRAWN BY: R.D.S.
REVIS	
<b>FOUNDATION PLAN &amp; SECOND FLOOR ELECTRICAL &amp; HEATING</b>	
PLAN NO. 246	DRAWING NUMBER 4 of 5




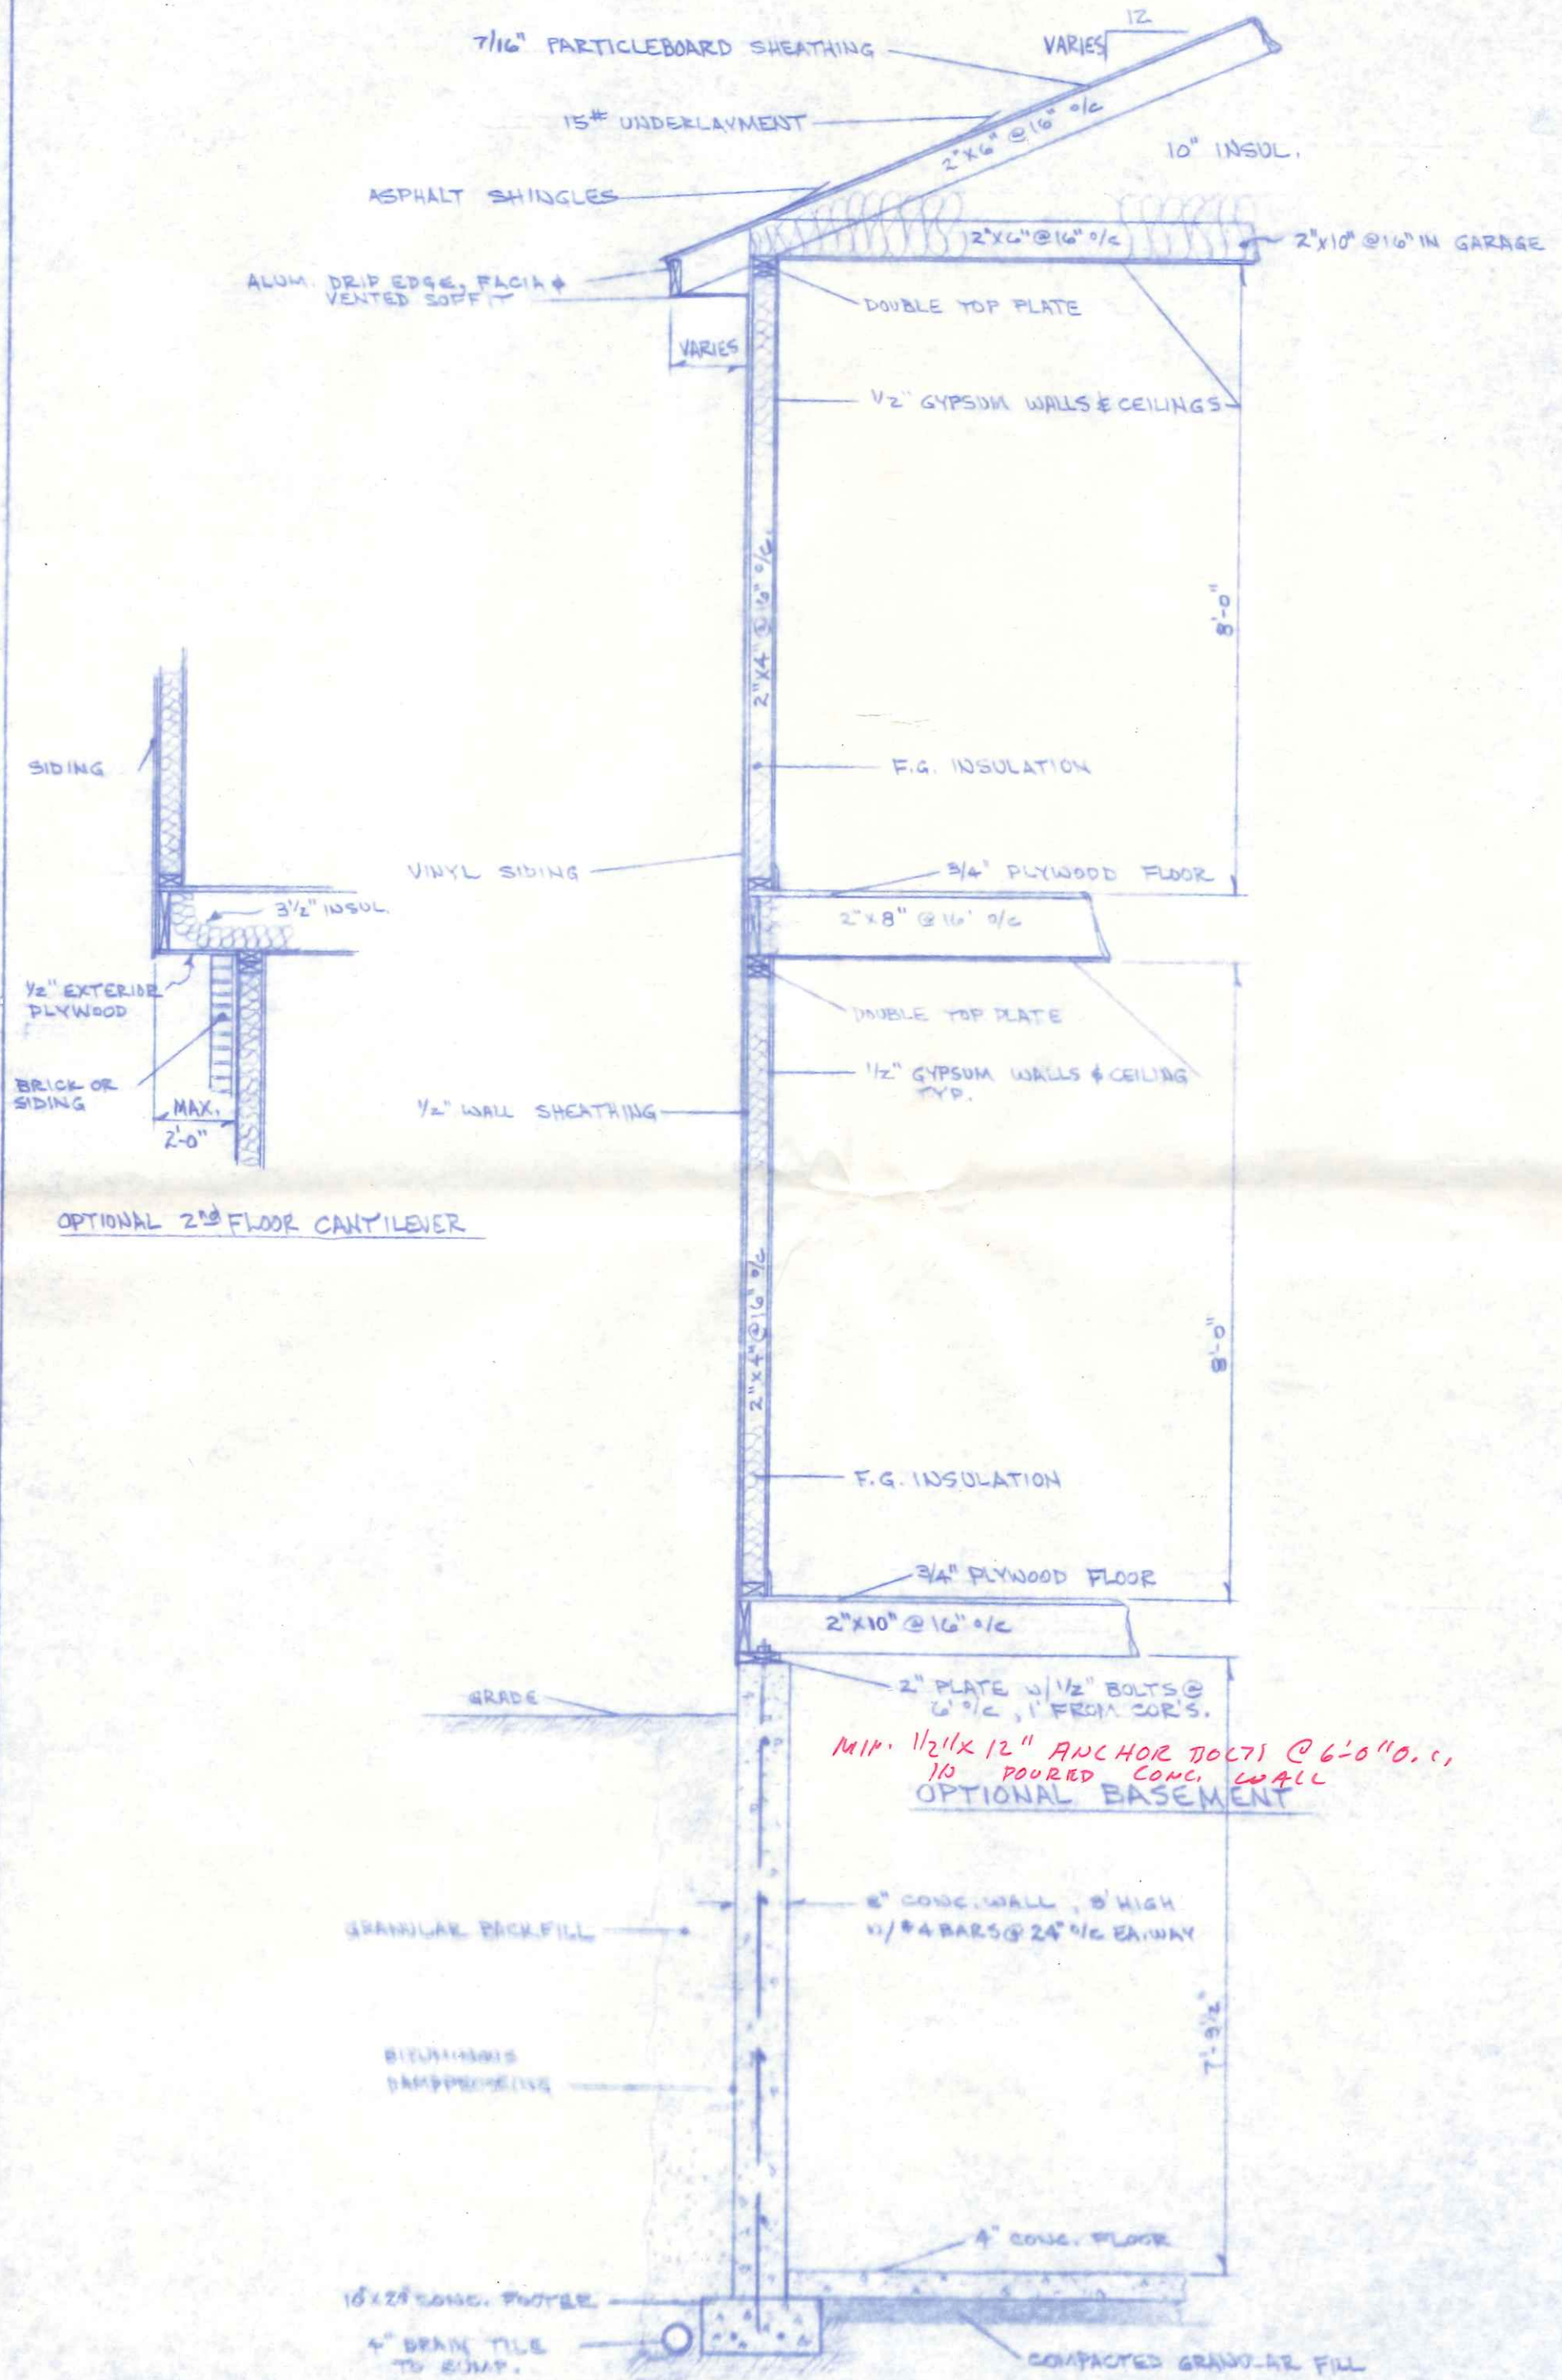

TYPICAL SECTION 2 STORY w/BASEMENT  
1/2" = 1'-0"  
BECK CONSTRUCTION CO.  
AUG. 1986 R.D.S.

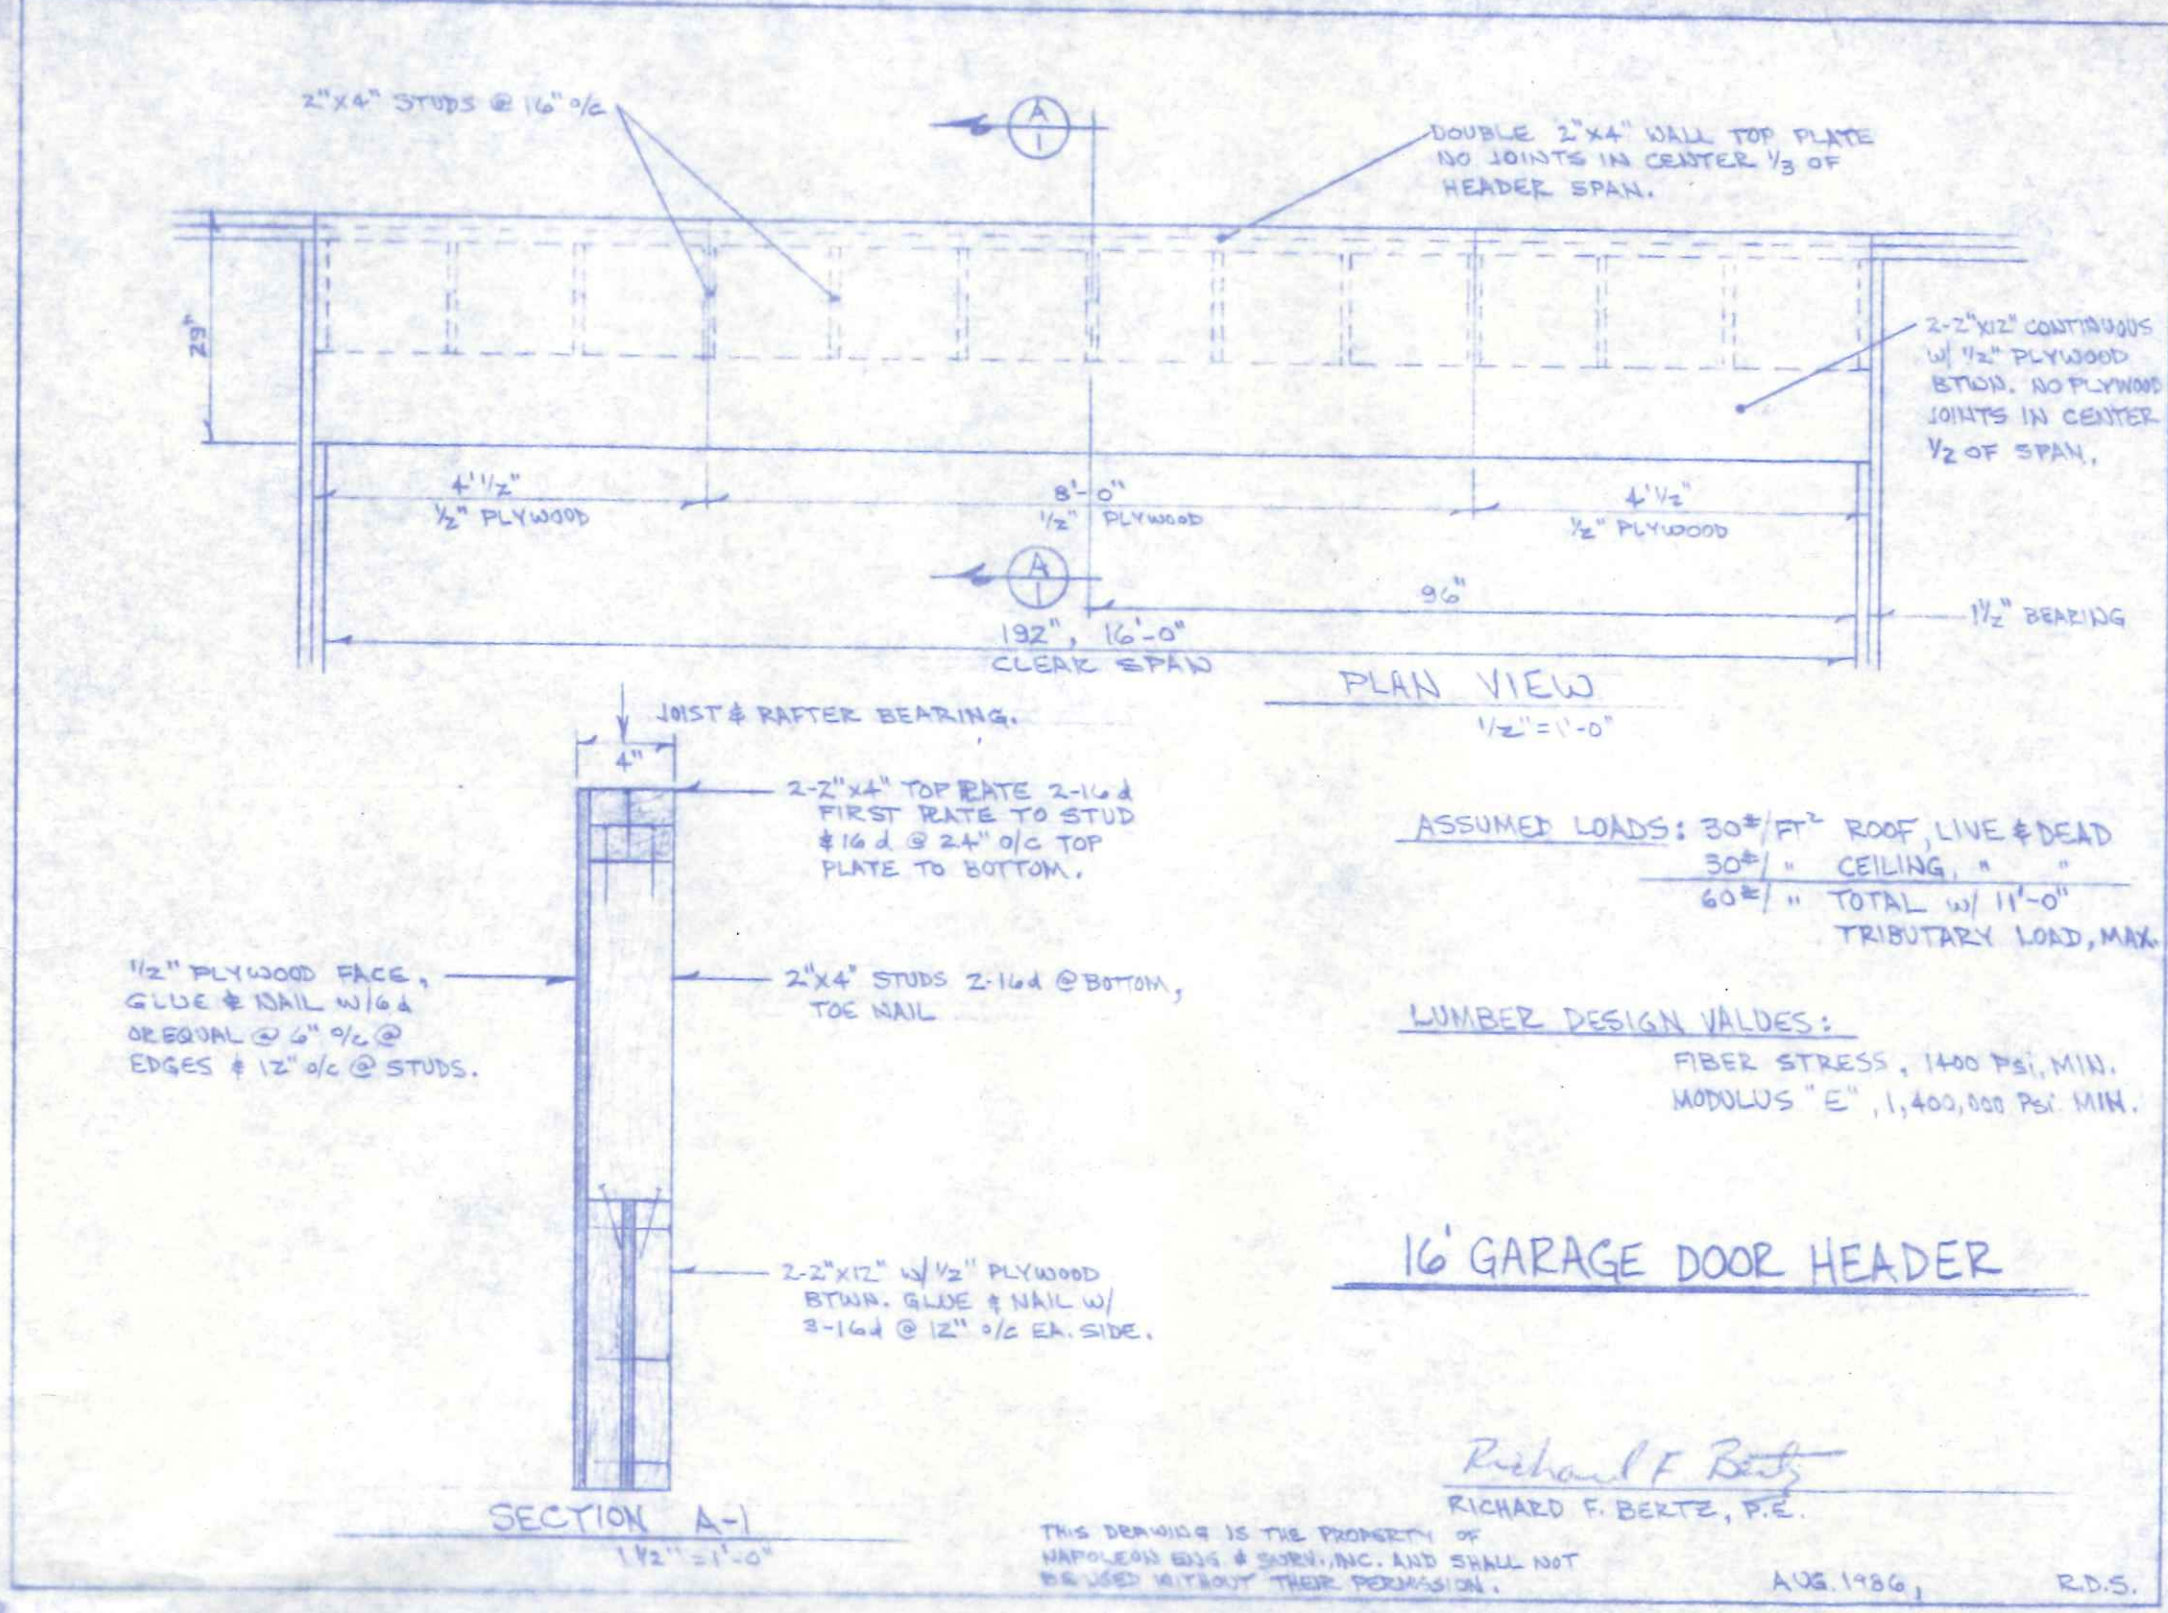

16' GARAGE DOOR HEADER

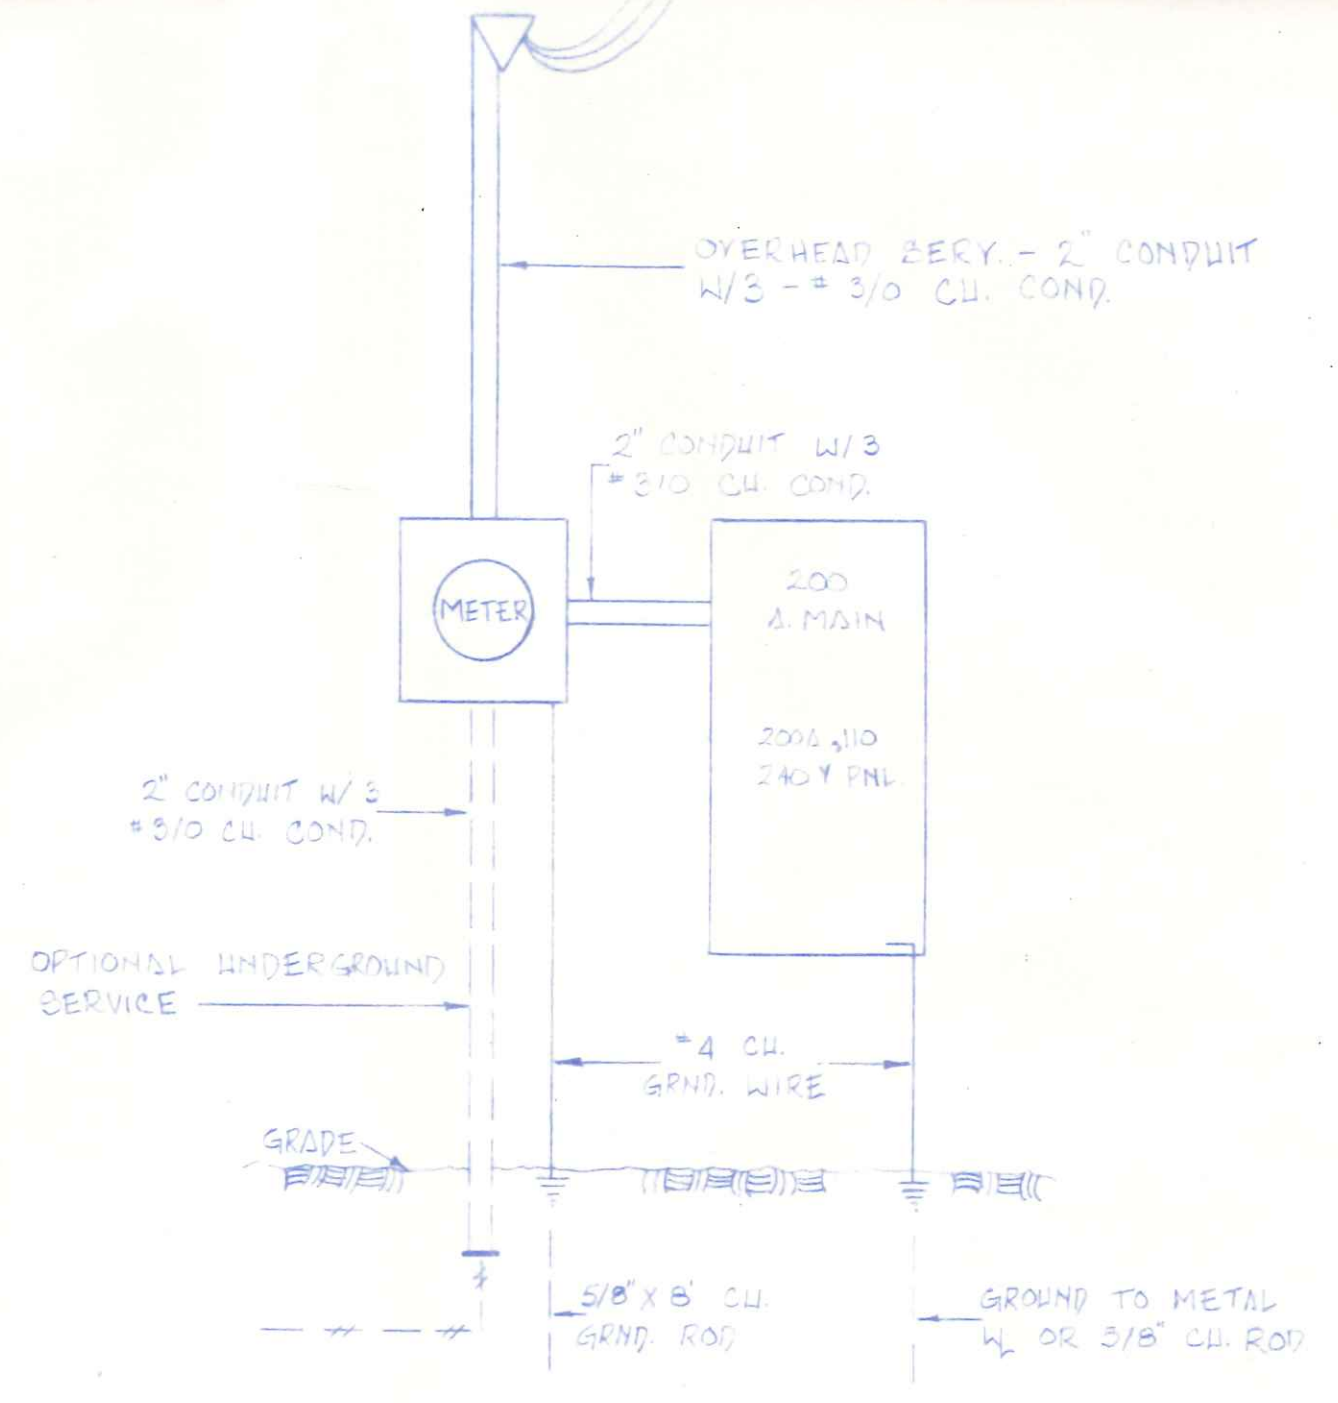

ELECTRICAL RISER DIAGRAM  
NO SCALE